

FINAL PAVEMENT MARKING SCHEDULE

SYMBOL	DESCRIPTION	PAY ITEM/QUANTITY BREAKDOWN	TOTAL QUANTITY
TA	WHITE EDGELINE	THEMOPLASTIC(4", 90 MILS) 5070 LF	TOTAL 5070 LF
TI	YELLOW DOUBLE CENTER	THEMOPLASTIC(4", 120 MILS) 6600 LF	TOTAL 6600 LF
TD	WHITE MINI SKIP	16 LF	
T6	WHITE EDGELINE	THEMOPLASTIC(6", 90 MILS) 23,600 LF	
T7	YELLOW EDGELINE	23,600 LF	TOTAL 47,200 LF
TJ	10 FT. WHITE SKIP	THEMOPLASTIC(6", 120 MILS) 5900 LF	
TK	2 FT. WHITE MINISKIP	550 LF	
TL	WHITE SOLID LANE LINE	2750 LF	TOTAL 9200 LF
TP	WHITE GORELINE	THEMOPLASTIC(8", 90 MILS) 400 LF	
TQ	WHITE DIAGONAL	350 LF	
TT	YELLOW DIAGONAL	80 LF	TOTAL 830 LF
TY	WHITE GORELINE	THEMOPLASTIC(12", 90 MILS) 950 LF	TOTAL 950 LF
T1	WHITE LINE, RR CROSSBUCK	THEMOPLASTIC(16", 120 MILS) 203 LF	TOTAL 203 LF
T2	WHITE STOPBAR	THEMOPLASTIC(24", 120 MILS) 720 LF	TOTAL 720 LF
UA	LEFT TURN ARROW	THEMOPLASTIC PAVEMENT MARKING SYMBOL (90 MILS) 30 EA	
UB	RIGHT TURN ARROW	12 EA	
UC	STRAIGHT ARROW	4 EA	
UD	COMBO STRAIGHT LEFT ARROW	4 EA	TOTAL 50 EA
UI	RR	THEMOPLASTIC PAVEMENT MARKING CHARACTER (120 MILS) 10 EA	TOTAL 10 EA
ME	YELLOW & YELLOW	SNOWPLOWABLE PAVEMENT MARKERS 120 EA	
MF	CRYSTAL & RED	630 EA	TOTAL 750 EA

NOTES

- SEE RSD 1205.09 FOR PAINTED ISLANDS. SPACE 2:1 DIAGONAL (CHEVRON) LINES AT 55' +/- CENTERS.
- UNLESS OTHERWISE NOTED ON THE PLAN SPACE RIGHT AND LEFT TURN ARROW SYMBOLS ALONG -L- AT 180' +/- CENTERS. SPACE STRAIGHT SYMBOLS AT SIGNALIZED INTERSECTIONS ALONG -L- AT 150' +/- CENTERS.
- THE LOCATION OF THE RAILROAD CROSSING PAVEMENT MARKINGS AND SIGNING SHOWN ARE APPROXIMATE. PLACE MARKINGS IN ACCORDANCE WITH RSD 1205.11, AS DIRECTED BY THE ENGINEER.
- SPACE SNOWPLOWABLE MARKERS ALONG -L- AS FOLLOWS:
 - SKIP LINES - - - - - 80 FT.
 - MINI SKIP LINES - - - - - 30 FT.
 - LANE LINES - - - - - 20 FT.
 - GORE LINES - - - - - 20 FT.
 - DOUBLE YELLOW CENTER - - - - 80 FT.
 - RAISED ISLANDS - - - - - 40 FT.
- SEE RSD 1250.01 AND 1253.01 FOR ADDITIONAL INFORMATION
- WHITE SOLID LANE LINES FOR LEFT TURNS SHALL BE 250 FT. UNLESS OTHERWISE NOTED

TEMPORARY PAVEMENT MARKING SCHEDULE



SYMBOL	DESCRIPTION	PAY ITEM/QUANTITY BREAKDOWN	TOTAL QUANTITY
	<u>PAVEMENT MARKING LINES</u>		
	<u>PAINT (4")</u>		
PA	WHITE EDGELINE	97,500 LF	
PB	YELLOW EDGELINE	33,500 LF	
PC	10 FT WHITE SKIP	8700 LF	
PD	2 FT WHITE MINI SKIP	1250 LF	
PE	WHITE SOLID LANE LINE	6200 LF	
PI	YELLOW DOUBLE CENTER	52,000 LF	TOTAL 199,150 LF
	<u>PAINT (8")</u>		
PR	WHITE GORELINE	800 LF	
PS	WHITE DIAGONAL	700 LF	
PV	YELLOW DIAGONAL	150 LF	TOTAL 1650 LF
	<u>PAINT (16")</u>		
P3	WHITE LINE, RR CROSSBUCK	406 LF	TOTAL 406 LF
	<u>PAINT (24")</u>		
P4	WHITE STOPBAR	1430 LF	TOTAL 1430 LF
	<u>PAINT SYMBOLS</u>		
QA	LEFT TURN ARROW	60 EA	
QB	RIGHT TURN ARROW	26 EA	
QC	STRAIGHT ARROW	8 EA	
QD	COMBO STRAIGHT LEFT ARROW	8 EA	TOTAL 102 EA
	<u>PAINT CHARACTERS</u>		
QI	ALPHA NUMERIC	20 EA	TOTAL 20 EA
	<u>TEMPORARY RAISED MARKERS</u>		
MH	YELLOW & YELLOW	273 EA	
MI	CTYSTAL & RED	624 EA	TOTAL 897 EA


APPROVED:	DATE: 10/2/04	FINAL PAVEMENT MARKING SCHEDULE AND TEMPORARY PAVEMENT MARKING SCHEDULE	
	SCALE: NONE		
	DATE: 10/04		
	DESIGN BY: DER		
	REVIEWED BY: DAP		
		REVISIONS	

PROJ. REFERENCE NO.	SHEET NO.
R-3403Aß	PM-2


THIS SHEET INTENTIONALLY LEFT BLANK.


21 APR 2008 08:47
 \\p1v201\der\person\AT\W12237480
 \projects-r\3403a\trafficcontrol\top\top\3403ab\3403ab-pm-pm02.dgn

APPROVED: _____ DATE: _____	FINAL PAVEMENT MARKING PLAN			REVISIONS	
				SCALE: NONE	<table border="1"> <tr><td> </td></tr> <tr><td> </td></tr> <tr><td> </td></tr> </table>
DATE: 10/04	DWG. BY: DER	<table border="1"> <tr><td> </td></tr> <tr><td> </td></tr> </table>			
DESIGN BY: DER	REVIEWED BY: DAP	<table border="1"> <tr><td> </td></tr> <tr><td> </td></tr> </table>			

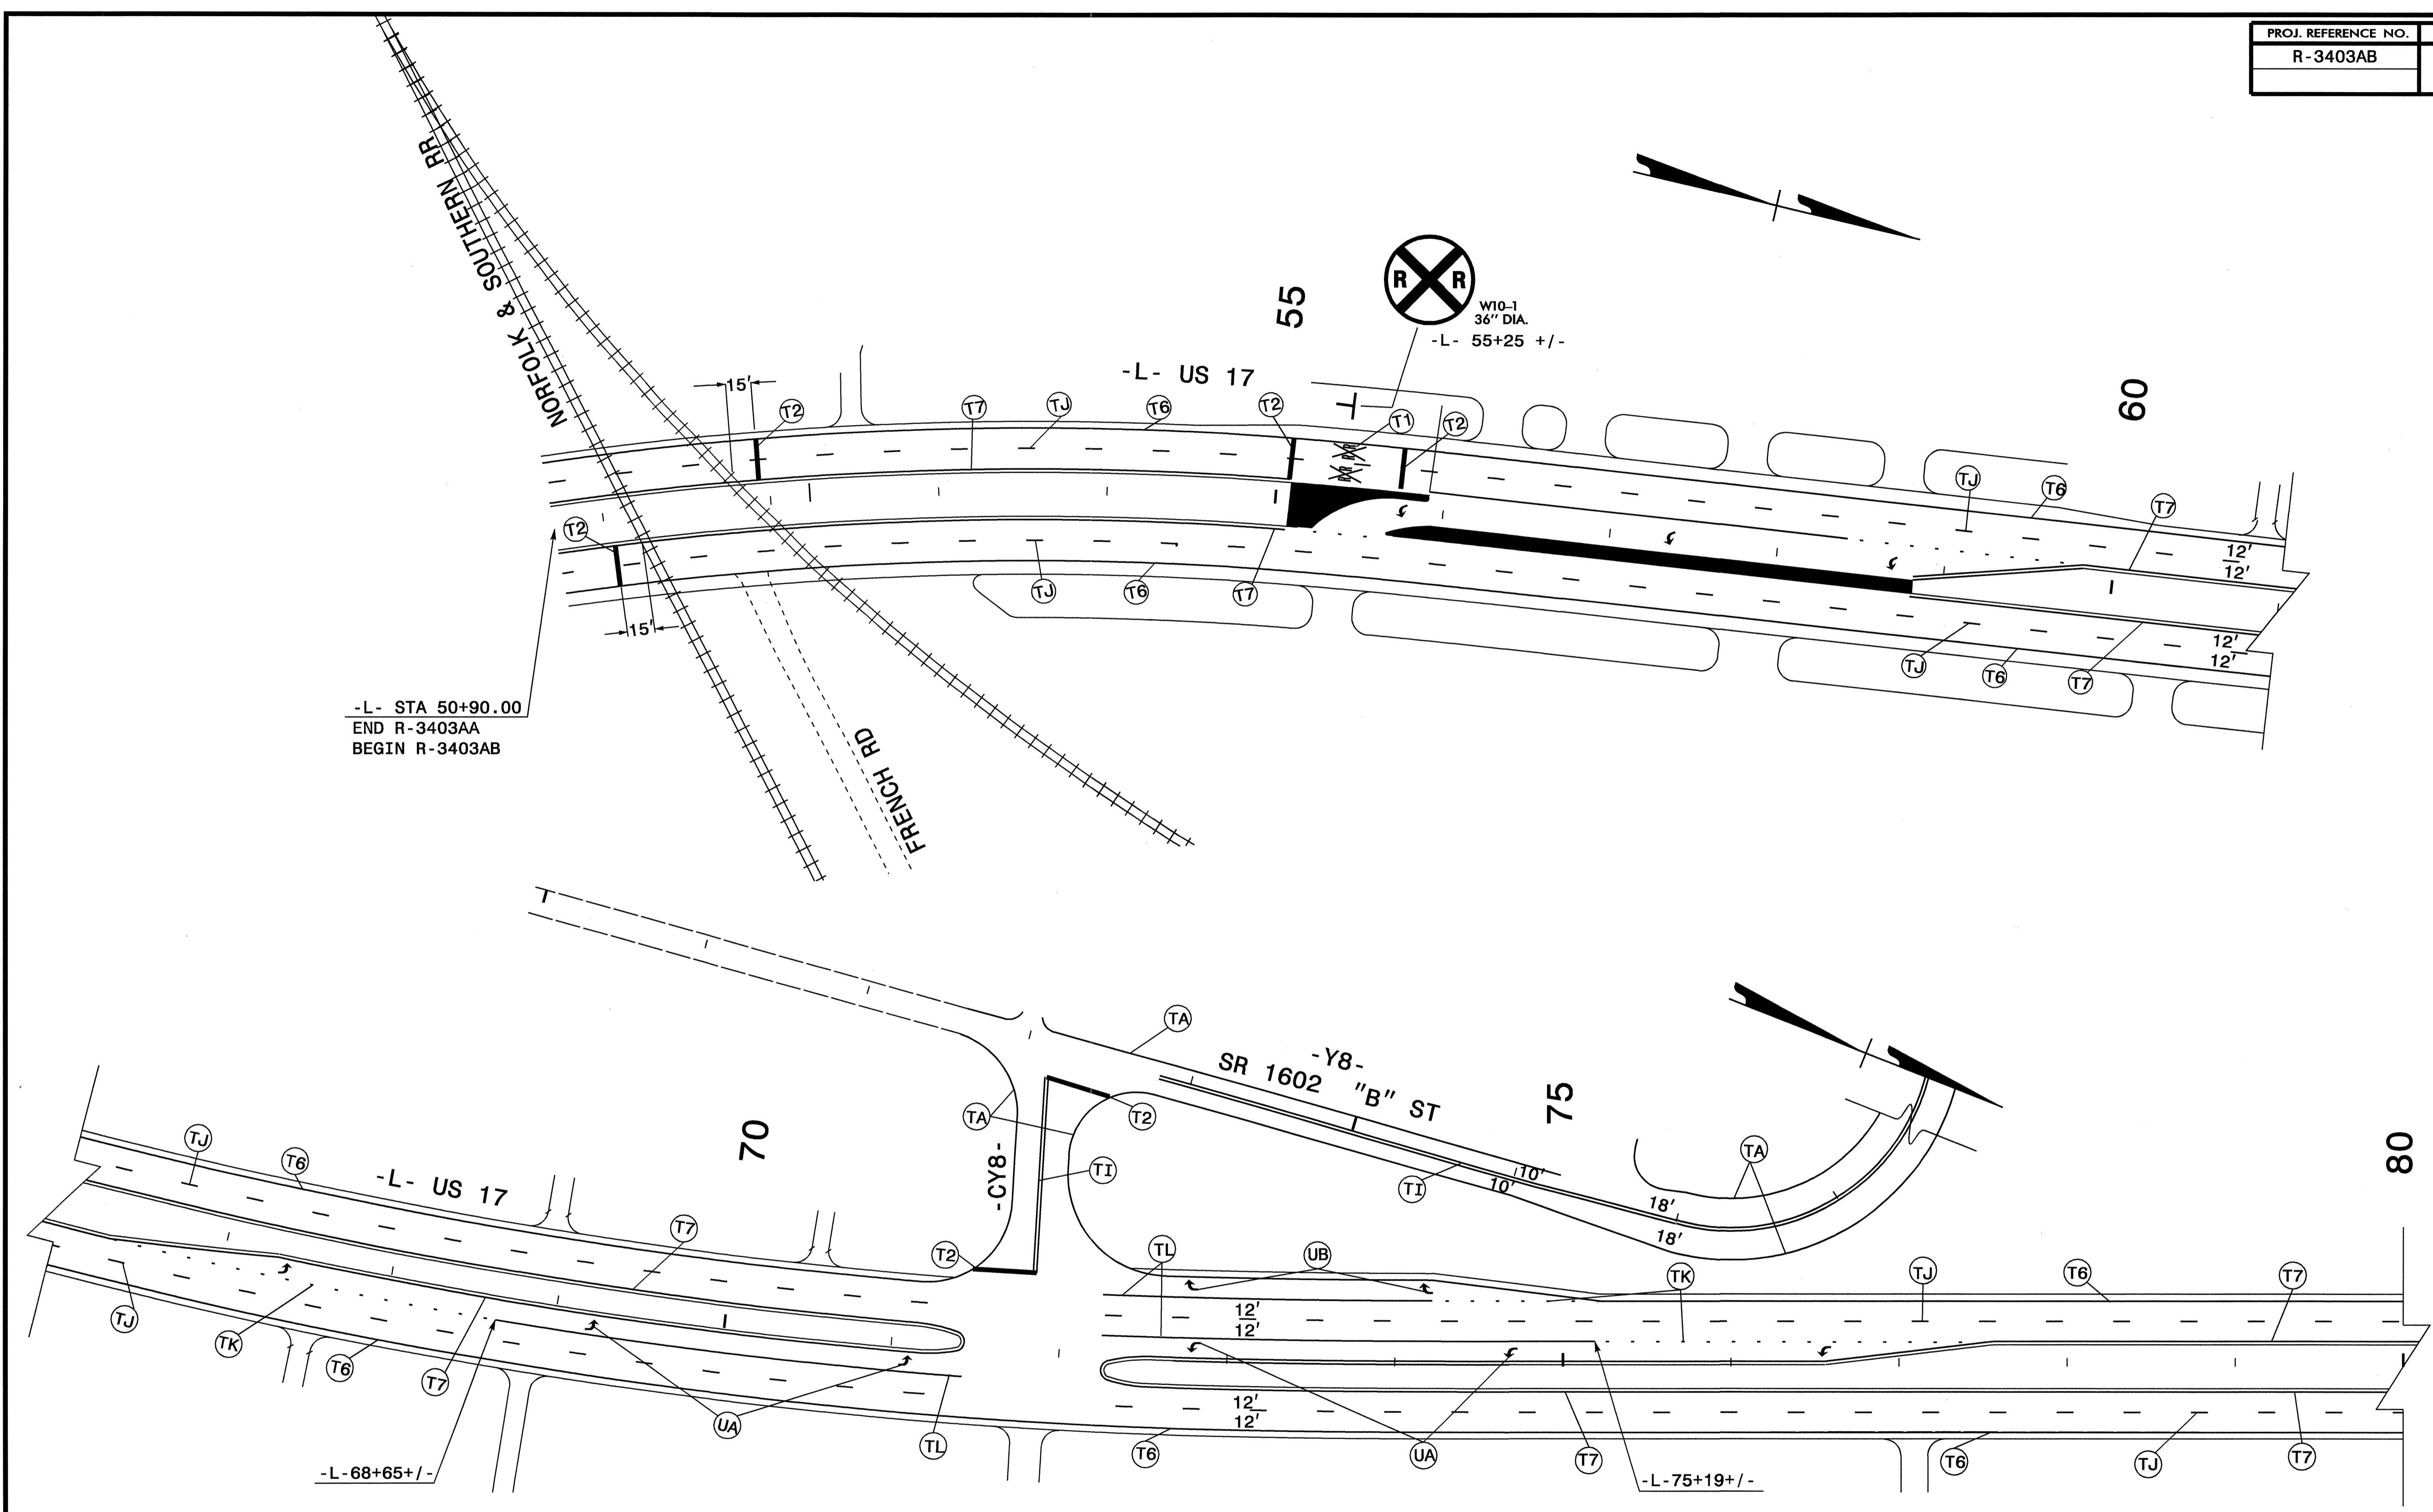

21-APR-2008 08:47
 \\dot\vd\frs\root\01\p\o\1057\jects-r\3403a\traffico\traffico\top\p-r-3403ab\p-r-3403ab-pm-pm03.dgn
 derichardson AI 12/10/2007 14:50

APPROVED: <i>[Signature]</i> DATE: 10/2/08  SEAL	FINAL PAVEMENT MARKING PLAN SCALE: NONE DATE: 10/04 DWG. BY: DER DESIGN BY: DER REVIEWED BY:	REVISIONS <table border="1"> <tr><td> </td><td> </td></tr> <tr><td> </td><td> </td></tr> <tr><td> </td><td> </td></tr> </table>						

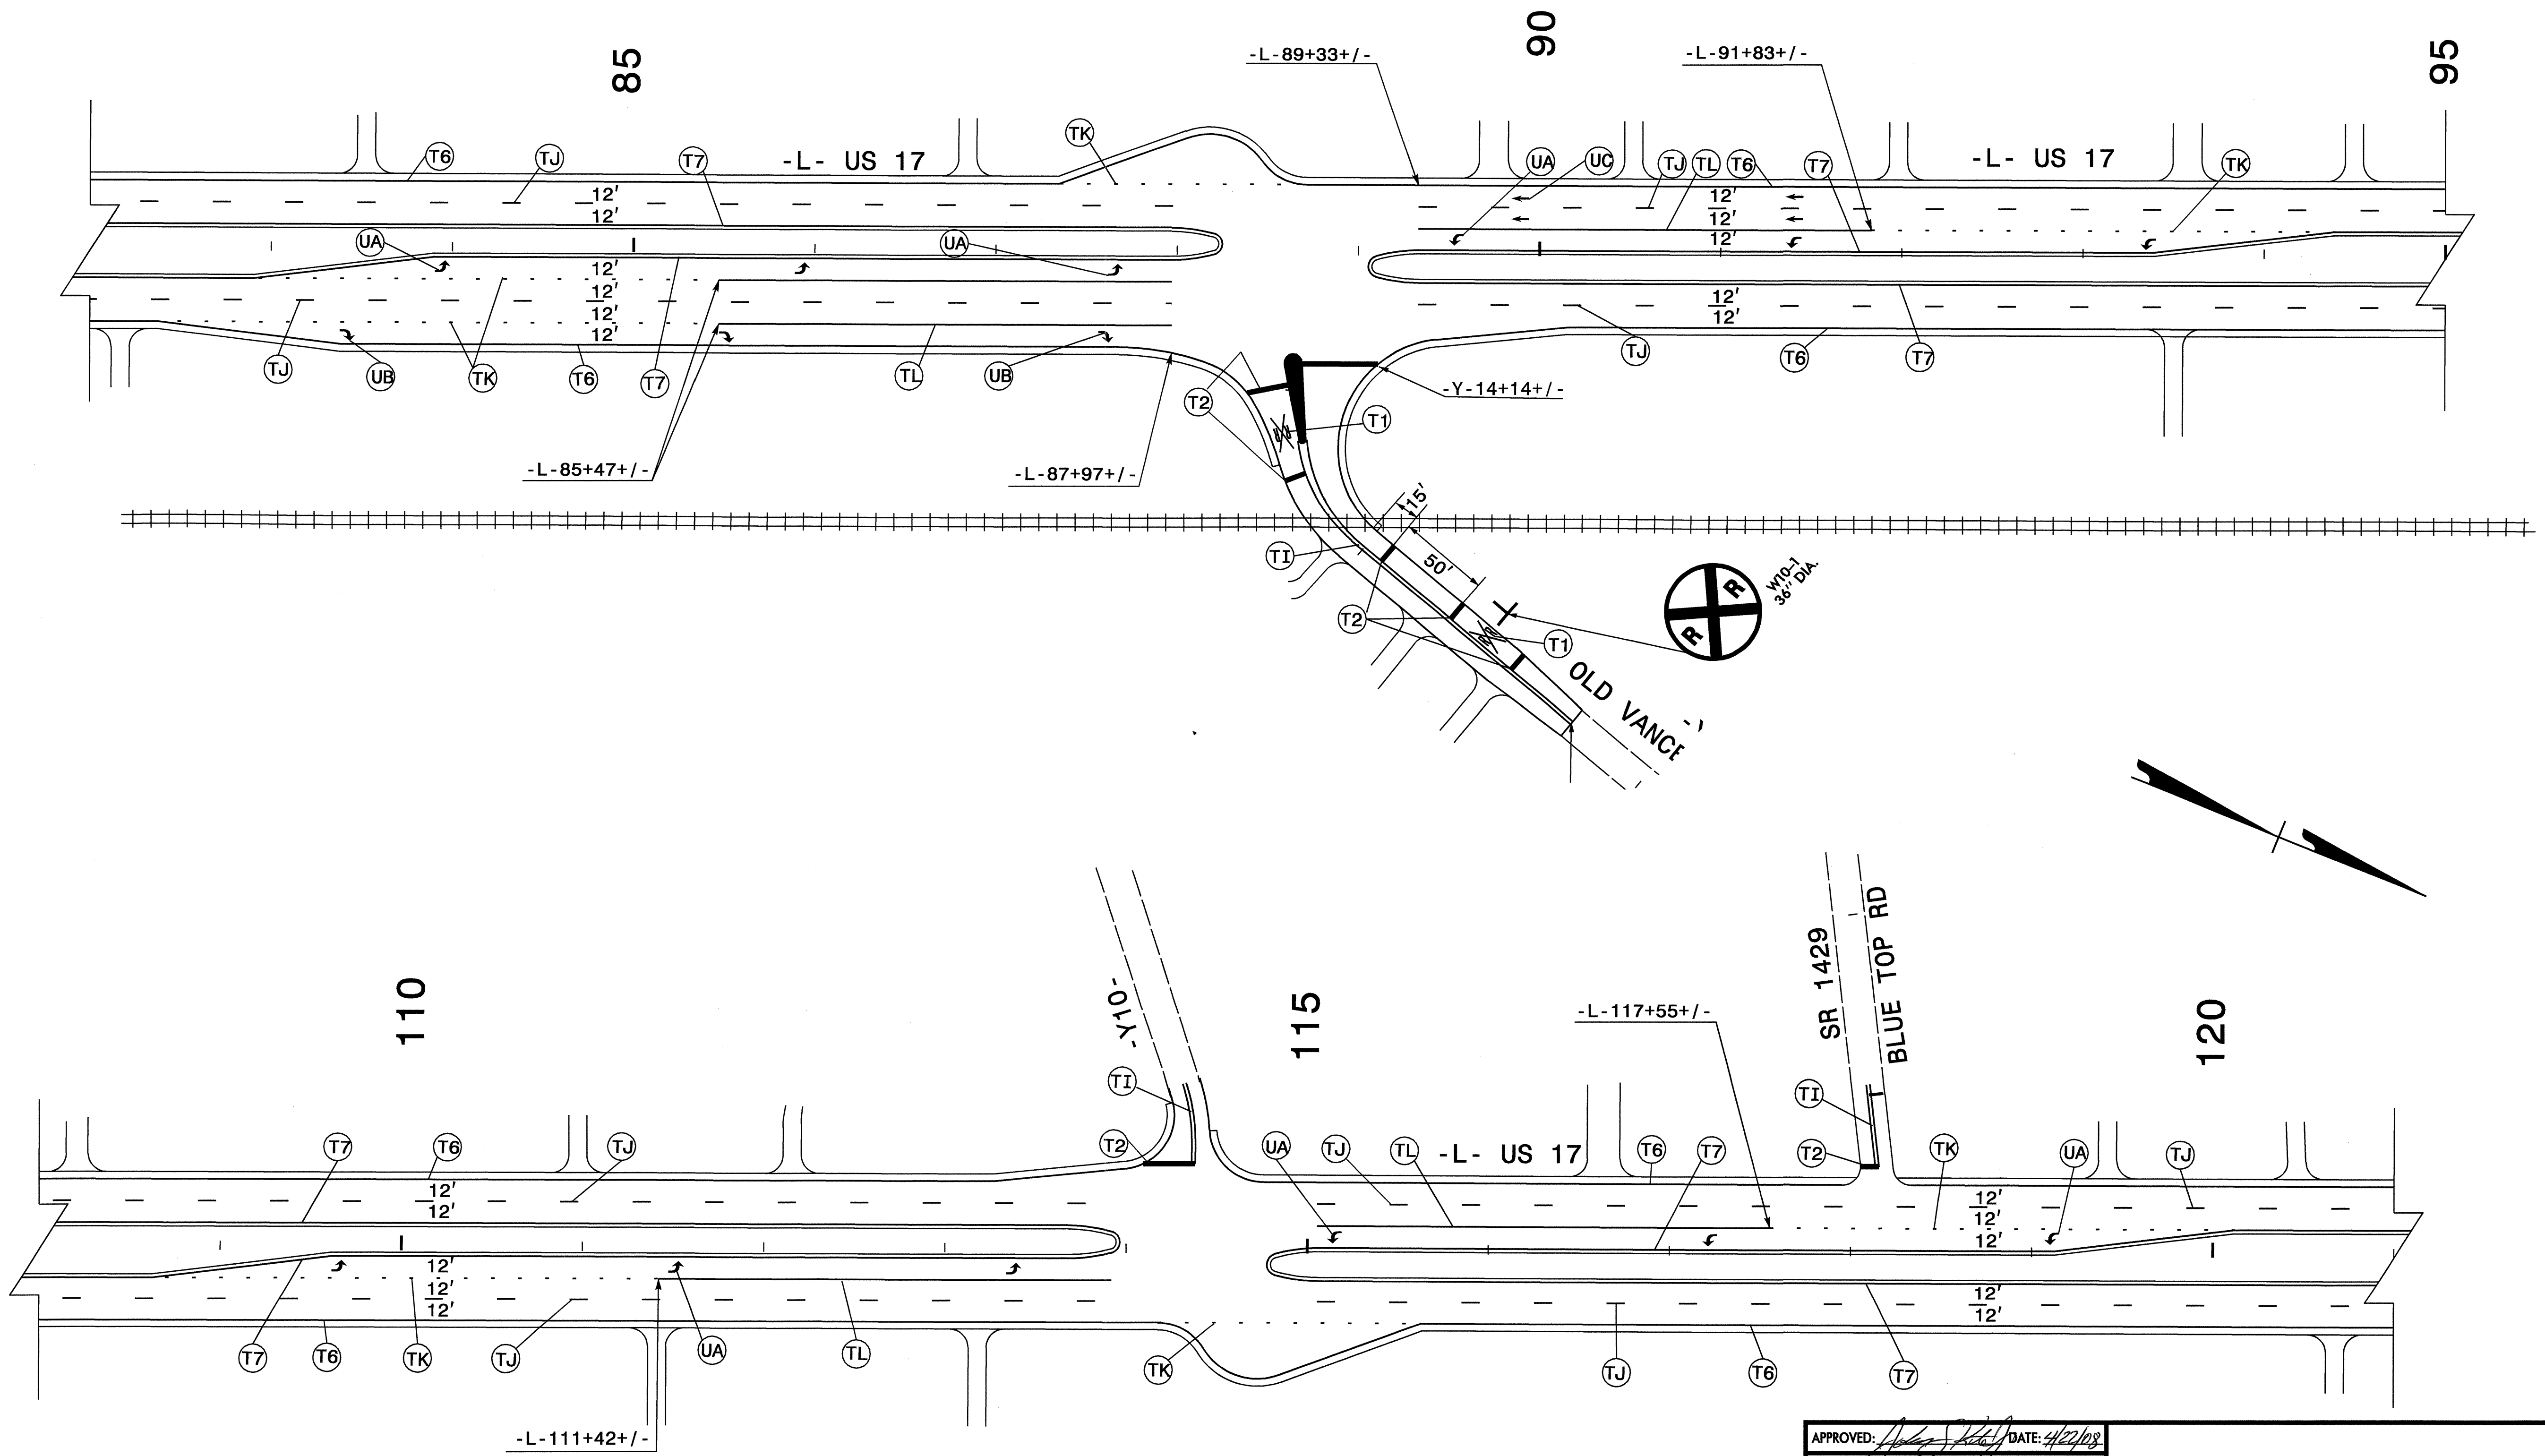

C:\APP-2008-08\7\prj\proj\traffic\trafficcontrol\top\3403ab\3403ab\pm-pm04.dgn
 User: jk...
 Date: 10/04/04


APPROVED: *[Signature]* DATE: 10/04/04


 SEAL

FINAL PAVEMENT MARKING PLAN
 SCALE: NONE
 DATE: 10/04
 DWG. BY: DER
 DESIGN BY: DER
 REVIEWED BY:

NO.	DATE	REVISIONS

CADD FILE

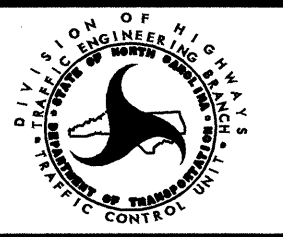

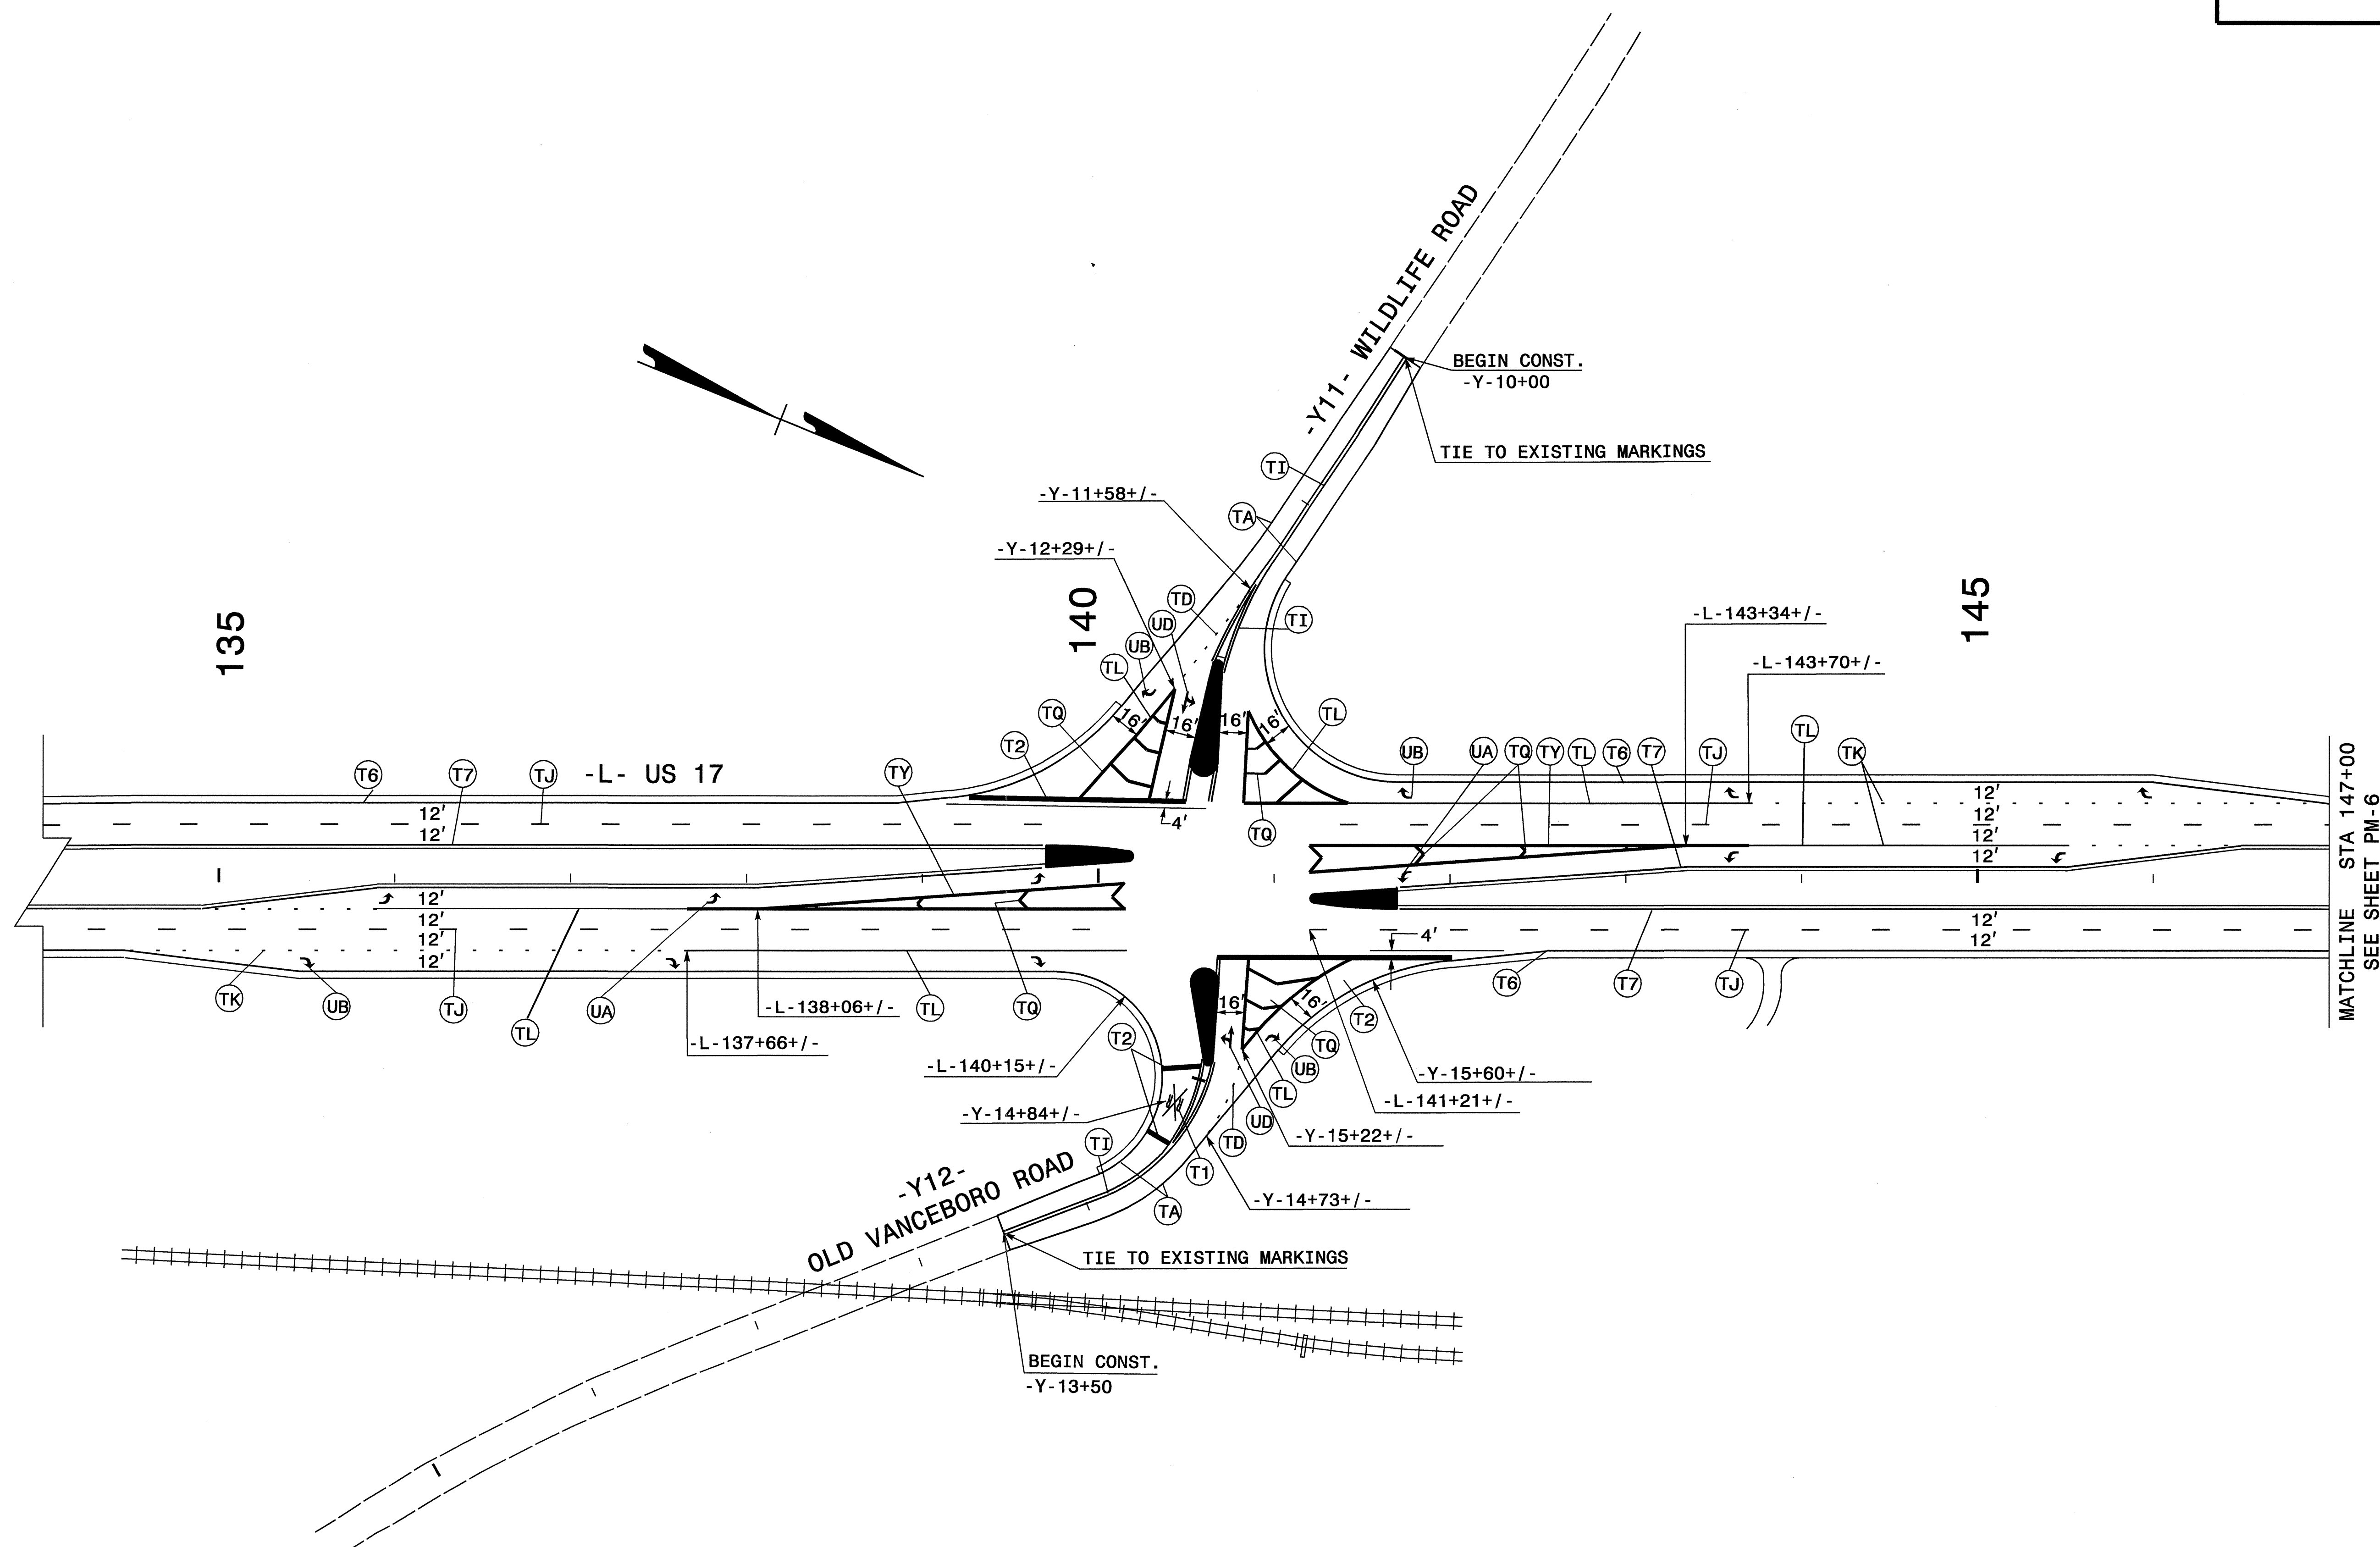

I:\APR-2008-08\05-APR-2008-08\Projects\TrafficControl\TrafficControl\TopView-3403ab\3403ab-pm-pm05.dgn
 AT 9/21/2007 7:46:00 AM

APPROVED: *John S. Kite* DATE: *10/2/04*

SEAL


 SEAL
 022104
 ENGINEER
 JOHN S. KITE, P.E.

FINAL PAVEMENT MARKING PLAN

SCALE:	NONE
DATE:	10/04
DWG. BY:	DER
DESIGN BY:	DER
REVIEWED BY:	

REVISIONS	

MATCHLINE STA 147+00
 SEE SHEET PM-6

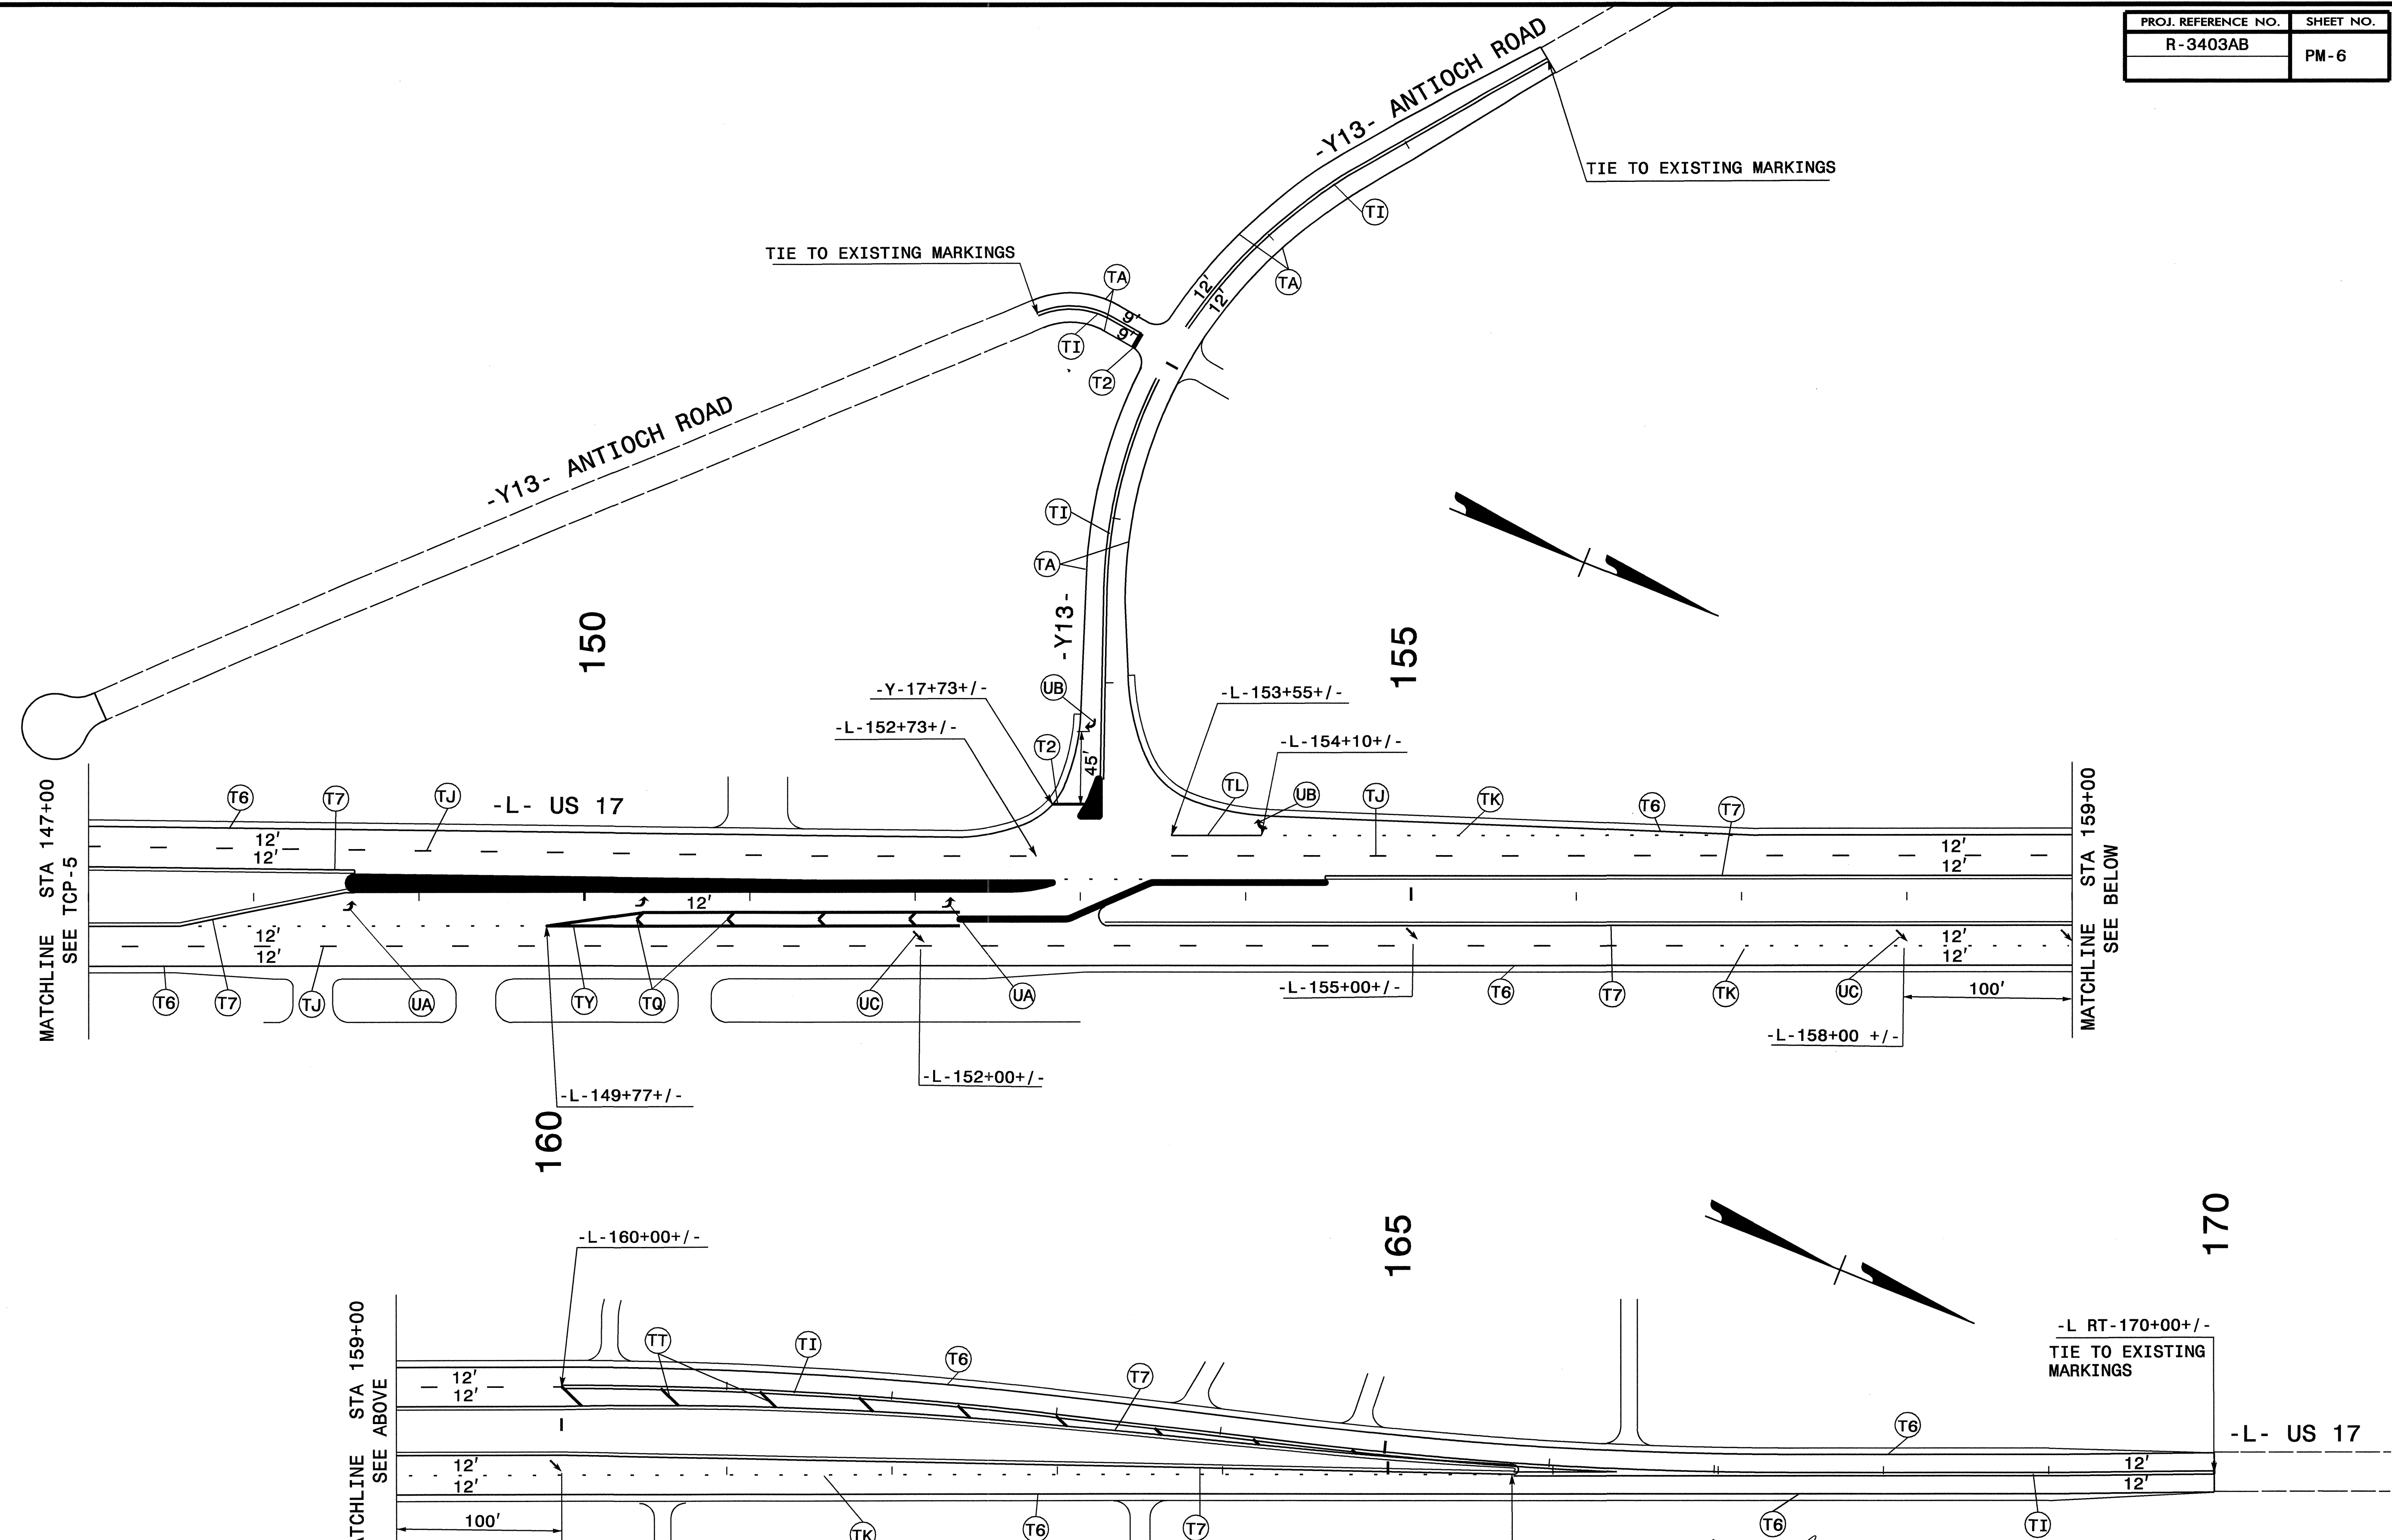

2: APR 2008 08:48
 C:\p1\work\projects\3403a\traffic\trafficcontrol\top\3403ab\3403ab-pm-pm06.dgn
 dar\char\ssn - AT WZ10237460

APPROVED: *John S. Kite, Jr.* DATE: *10/04*

SEAL
 NORTH CAROLINA PROFESSIONAL ENGINEER
 SEAL 022104
 JOHN S. KITE, JR.
 ENGINEER

FINAL PAVEMENT MARKING PLAN									
SCALE: NONE	<table border="1"> <thead> <tr> <th colspan="2">REVISIONS</th> </tr> </thead> <tbody> <tr> <td> </td> <td> </td> </tr> <tr> <td> </td> <td> </td> </tr> <tr> <td> </td> <td> </td> </tr> </tbody> </table>	REVISIONS							
REVISIONS									
DATE: 10/04									
DWG. BY: DER									
DESIGN BY: DER									
REVIEWED BY:	CADD FILE								