



8/23/99

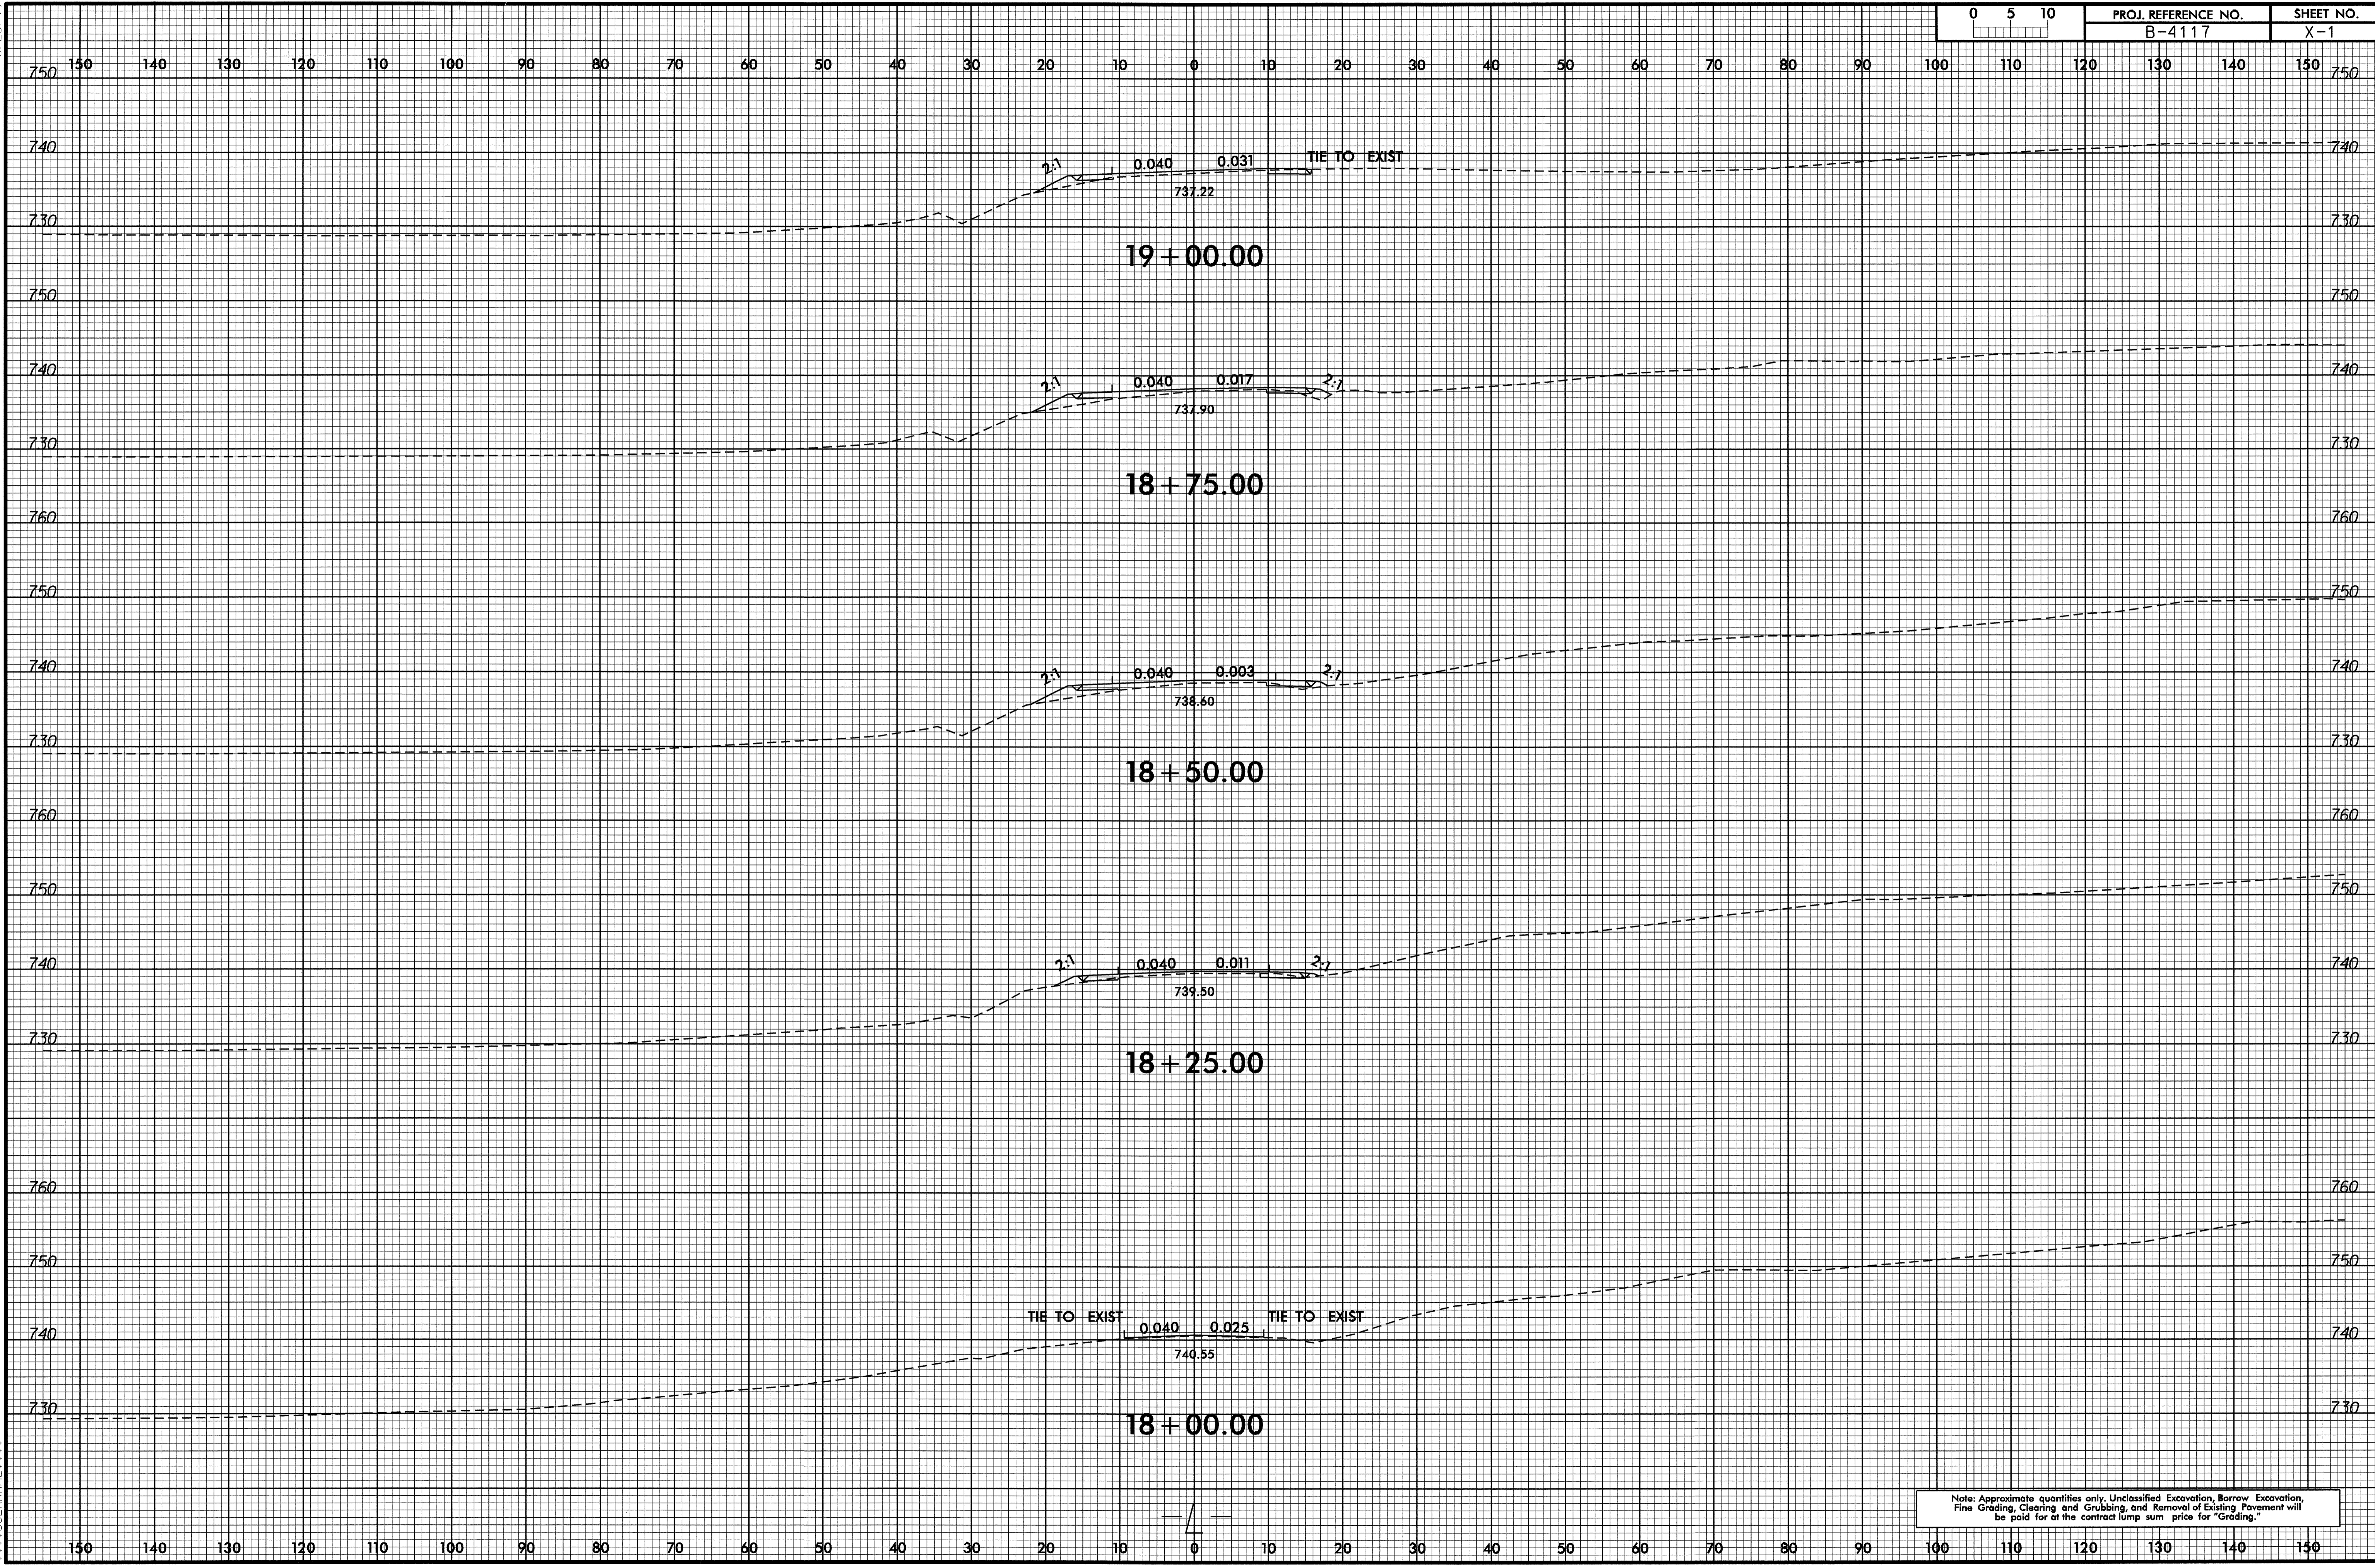


22-JAN-2010 14:00
C:\p0600\X30\B4117_r.dwg - xpl.dwg

Note: Approximate quantities only. Unclassified Excavation, Borrow Excavation, Fine Grading, Clearing and Grubbing, and Removal of Existing Pavement will be paid for at the contract lump sum price for "Grading."

8/23/99

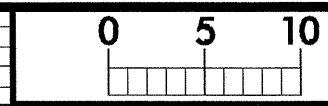


PROJ. REFERENCE NO. B-4117	SHEET NO. X-2
-------------------------------	------------------

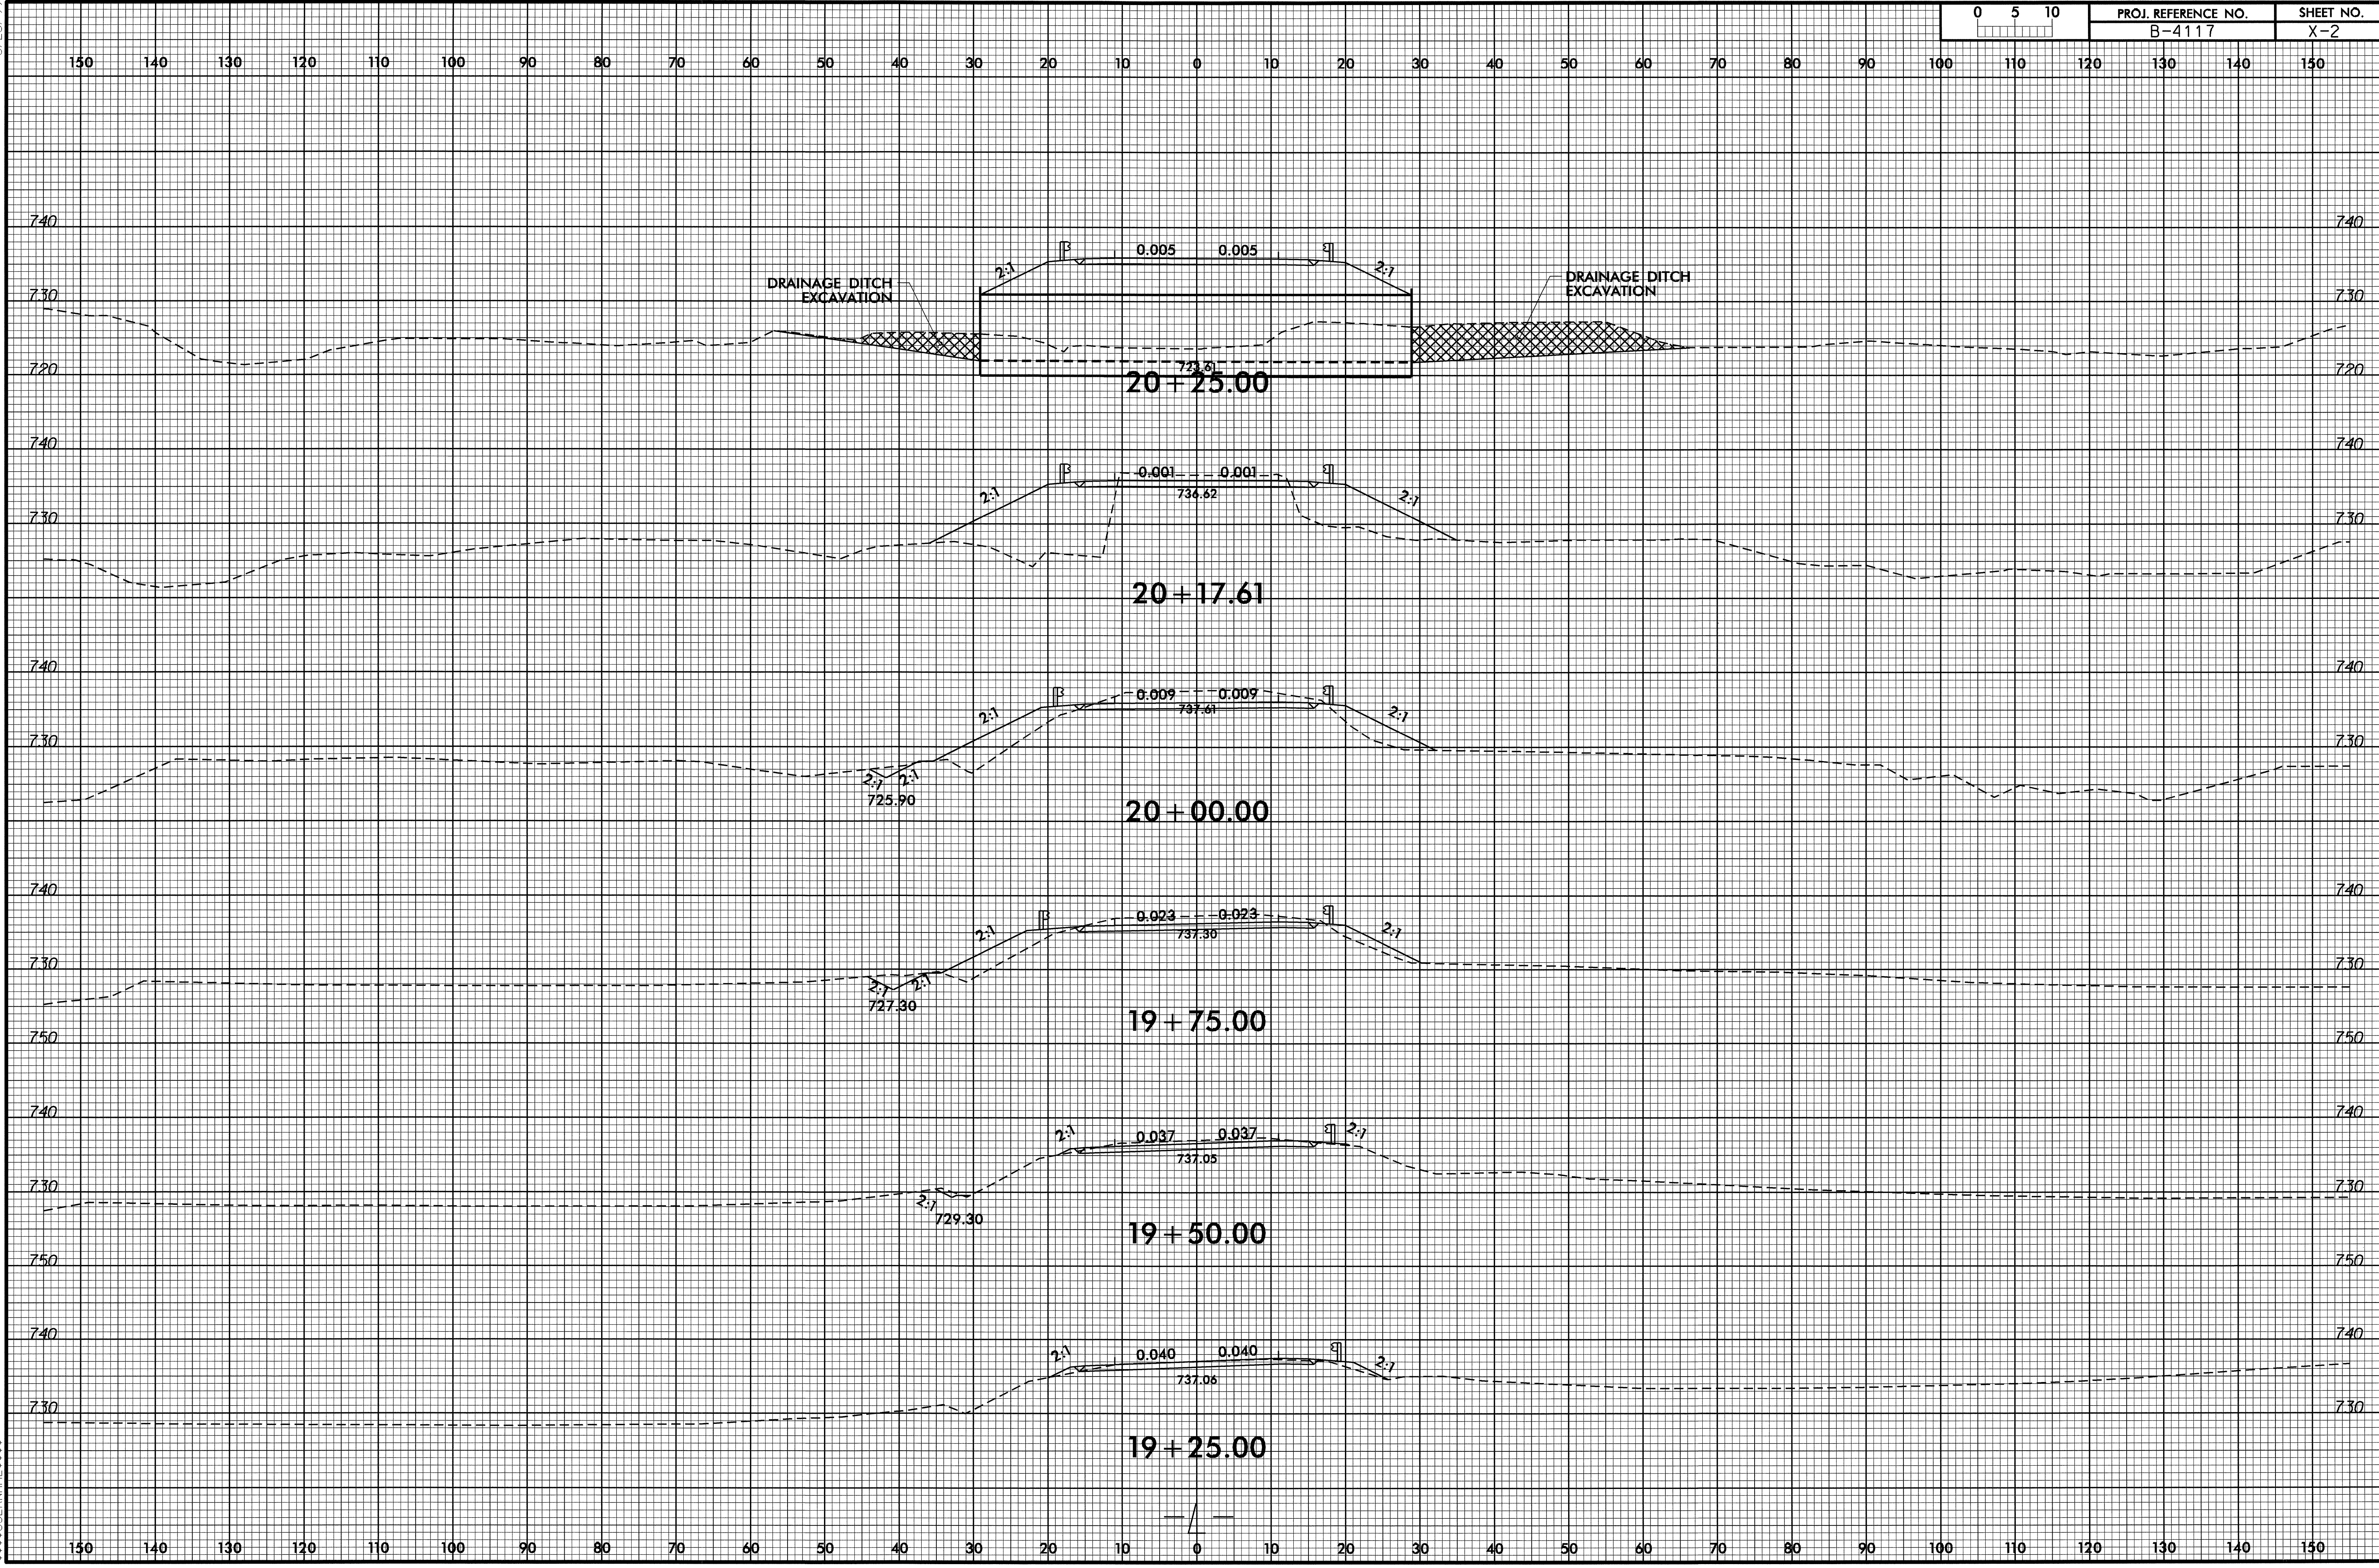


22-JAN-2010 15:01
C:\P01\200\301\B4117_rdy_xpl.dgn
\$\$\$\$\$

8/23/99

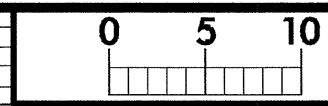


PROJ. REFERENCE NO.
B-4117

SHEET NO.
X-3

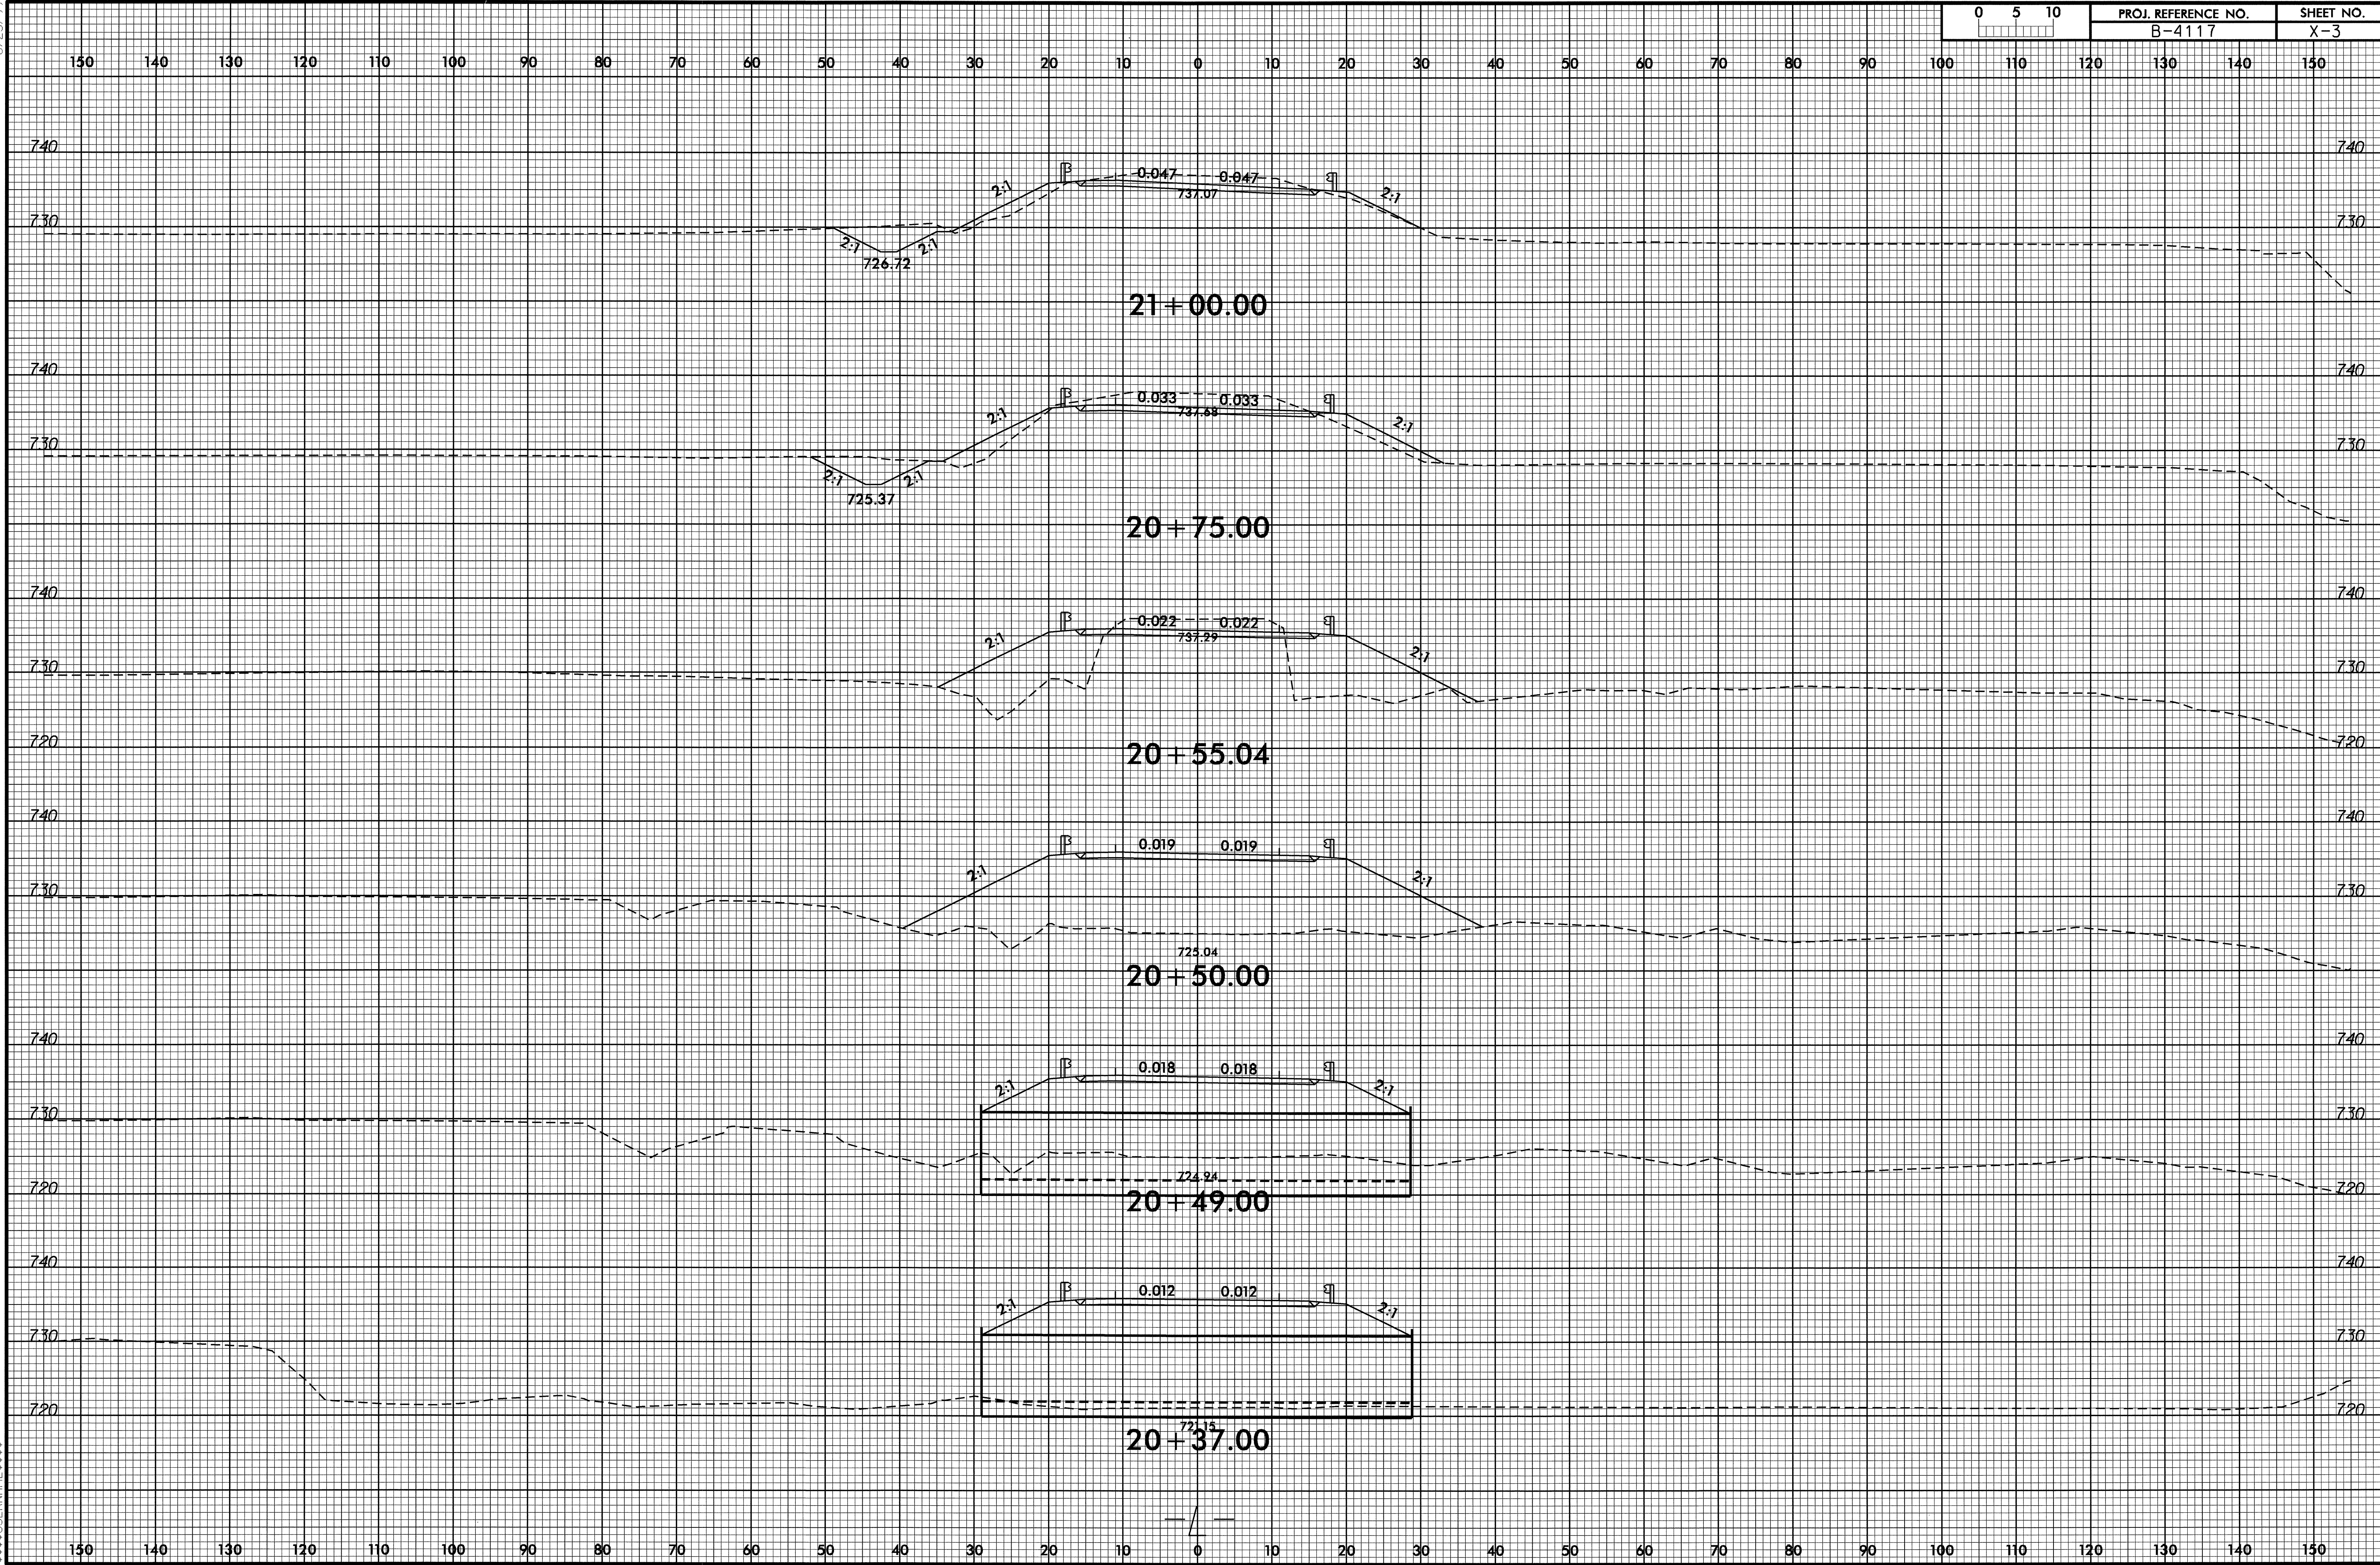

22-MN-200-1400
C:\p00\X5064117.rdy-4pl.dgn
\$\$\$\$USERFRAME\$\$\$\$

8/23/99

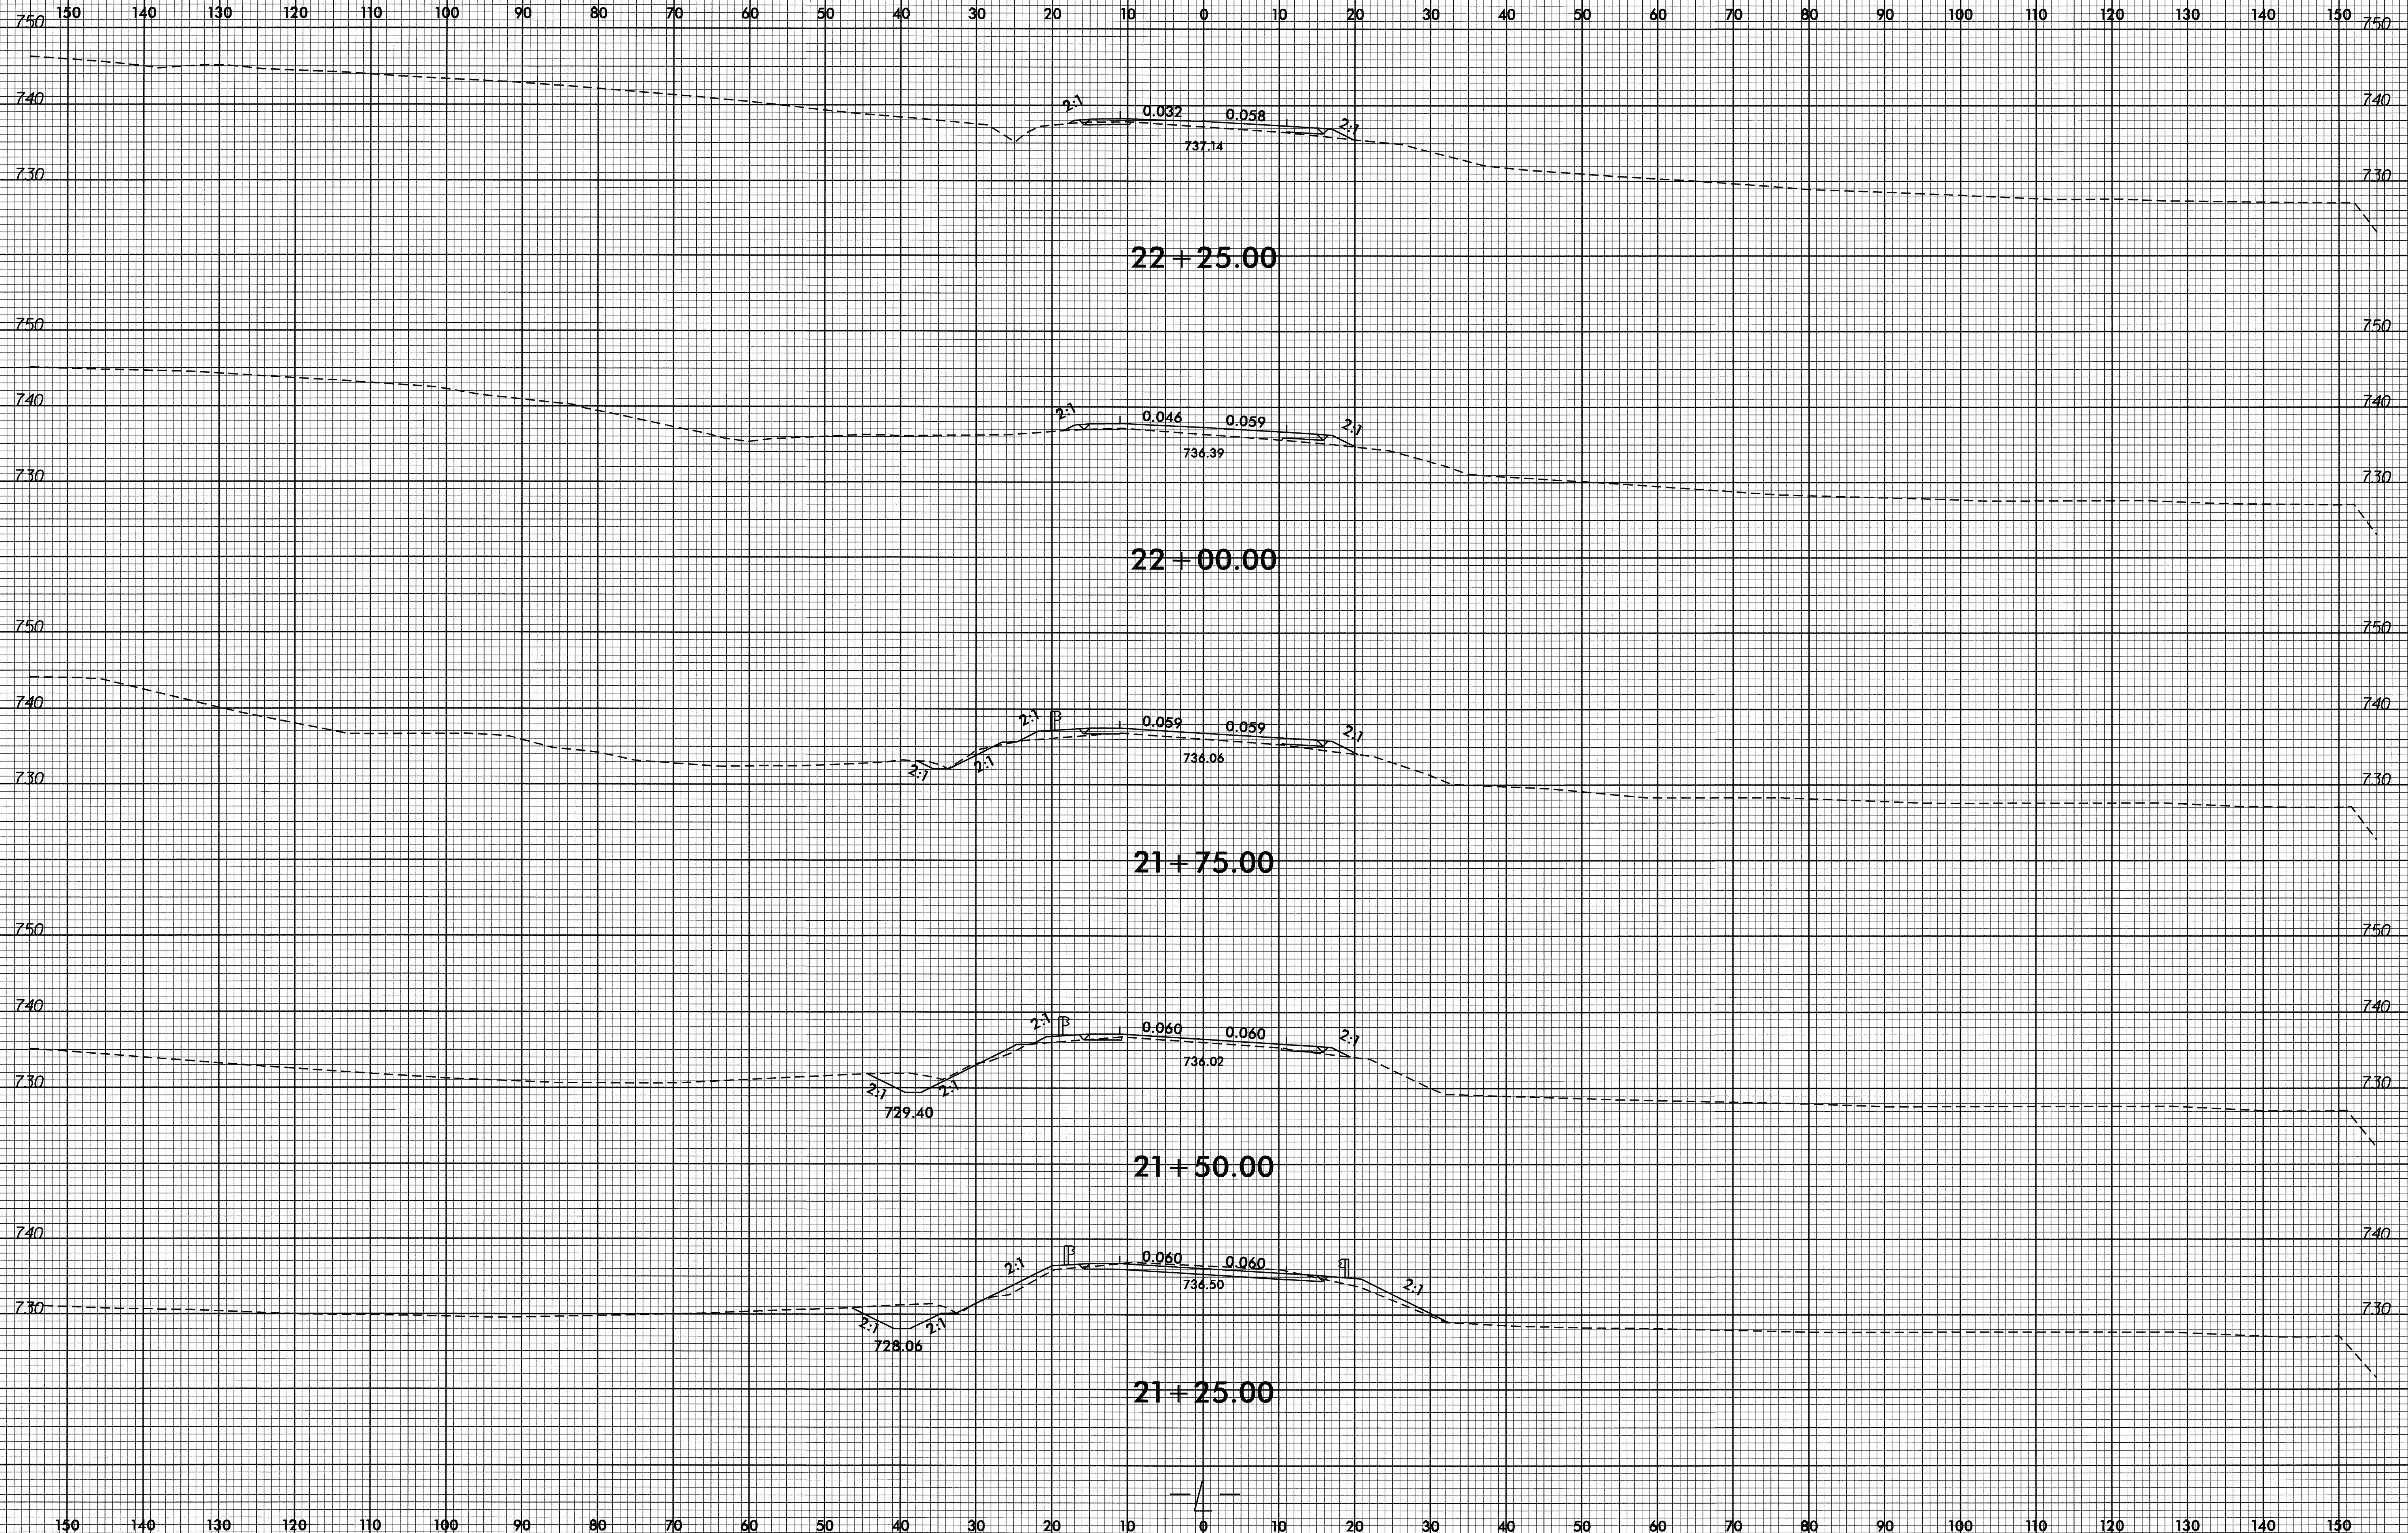

22-JAN-2000 14:00
R:\Roads\2000\XSV\4117_rdy_xpl.dgn
\$\$\$USERNAME\$\$\$

