





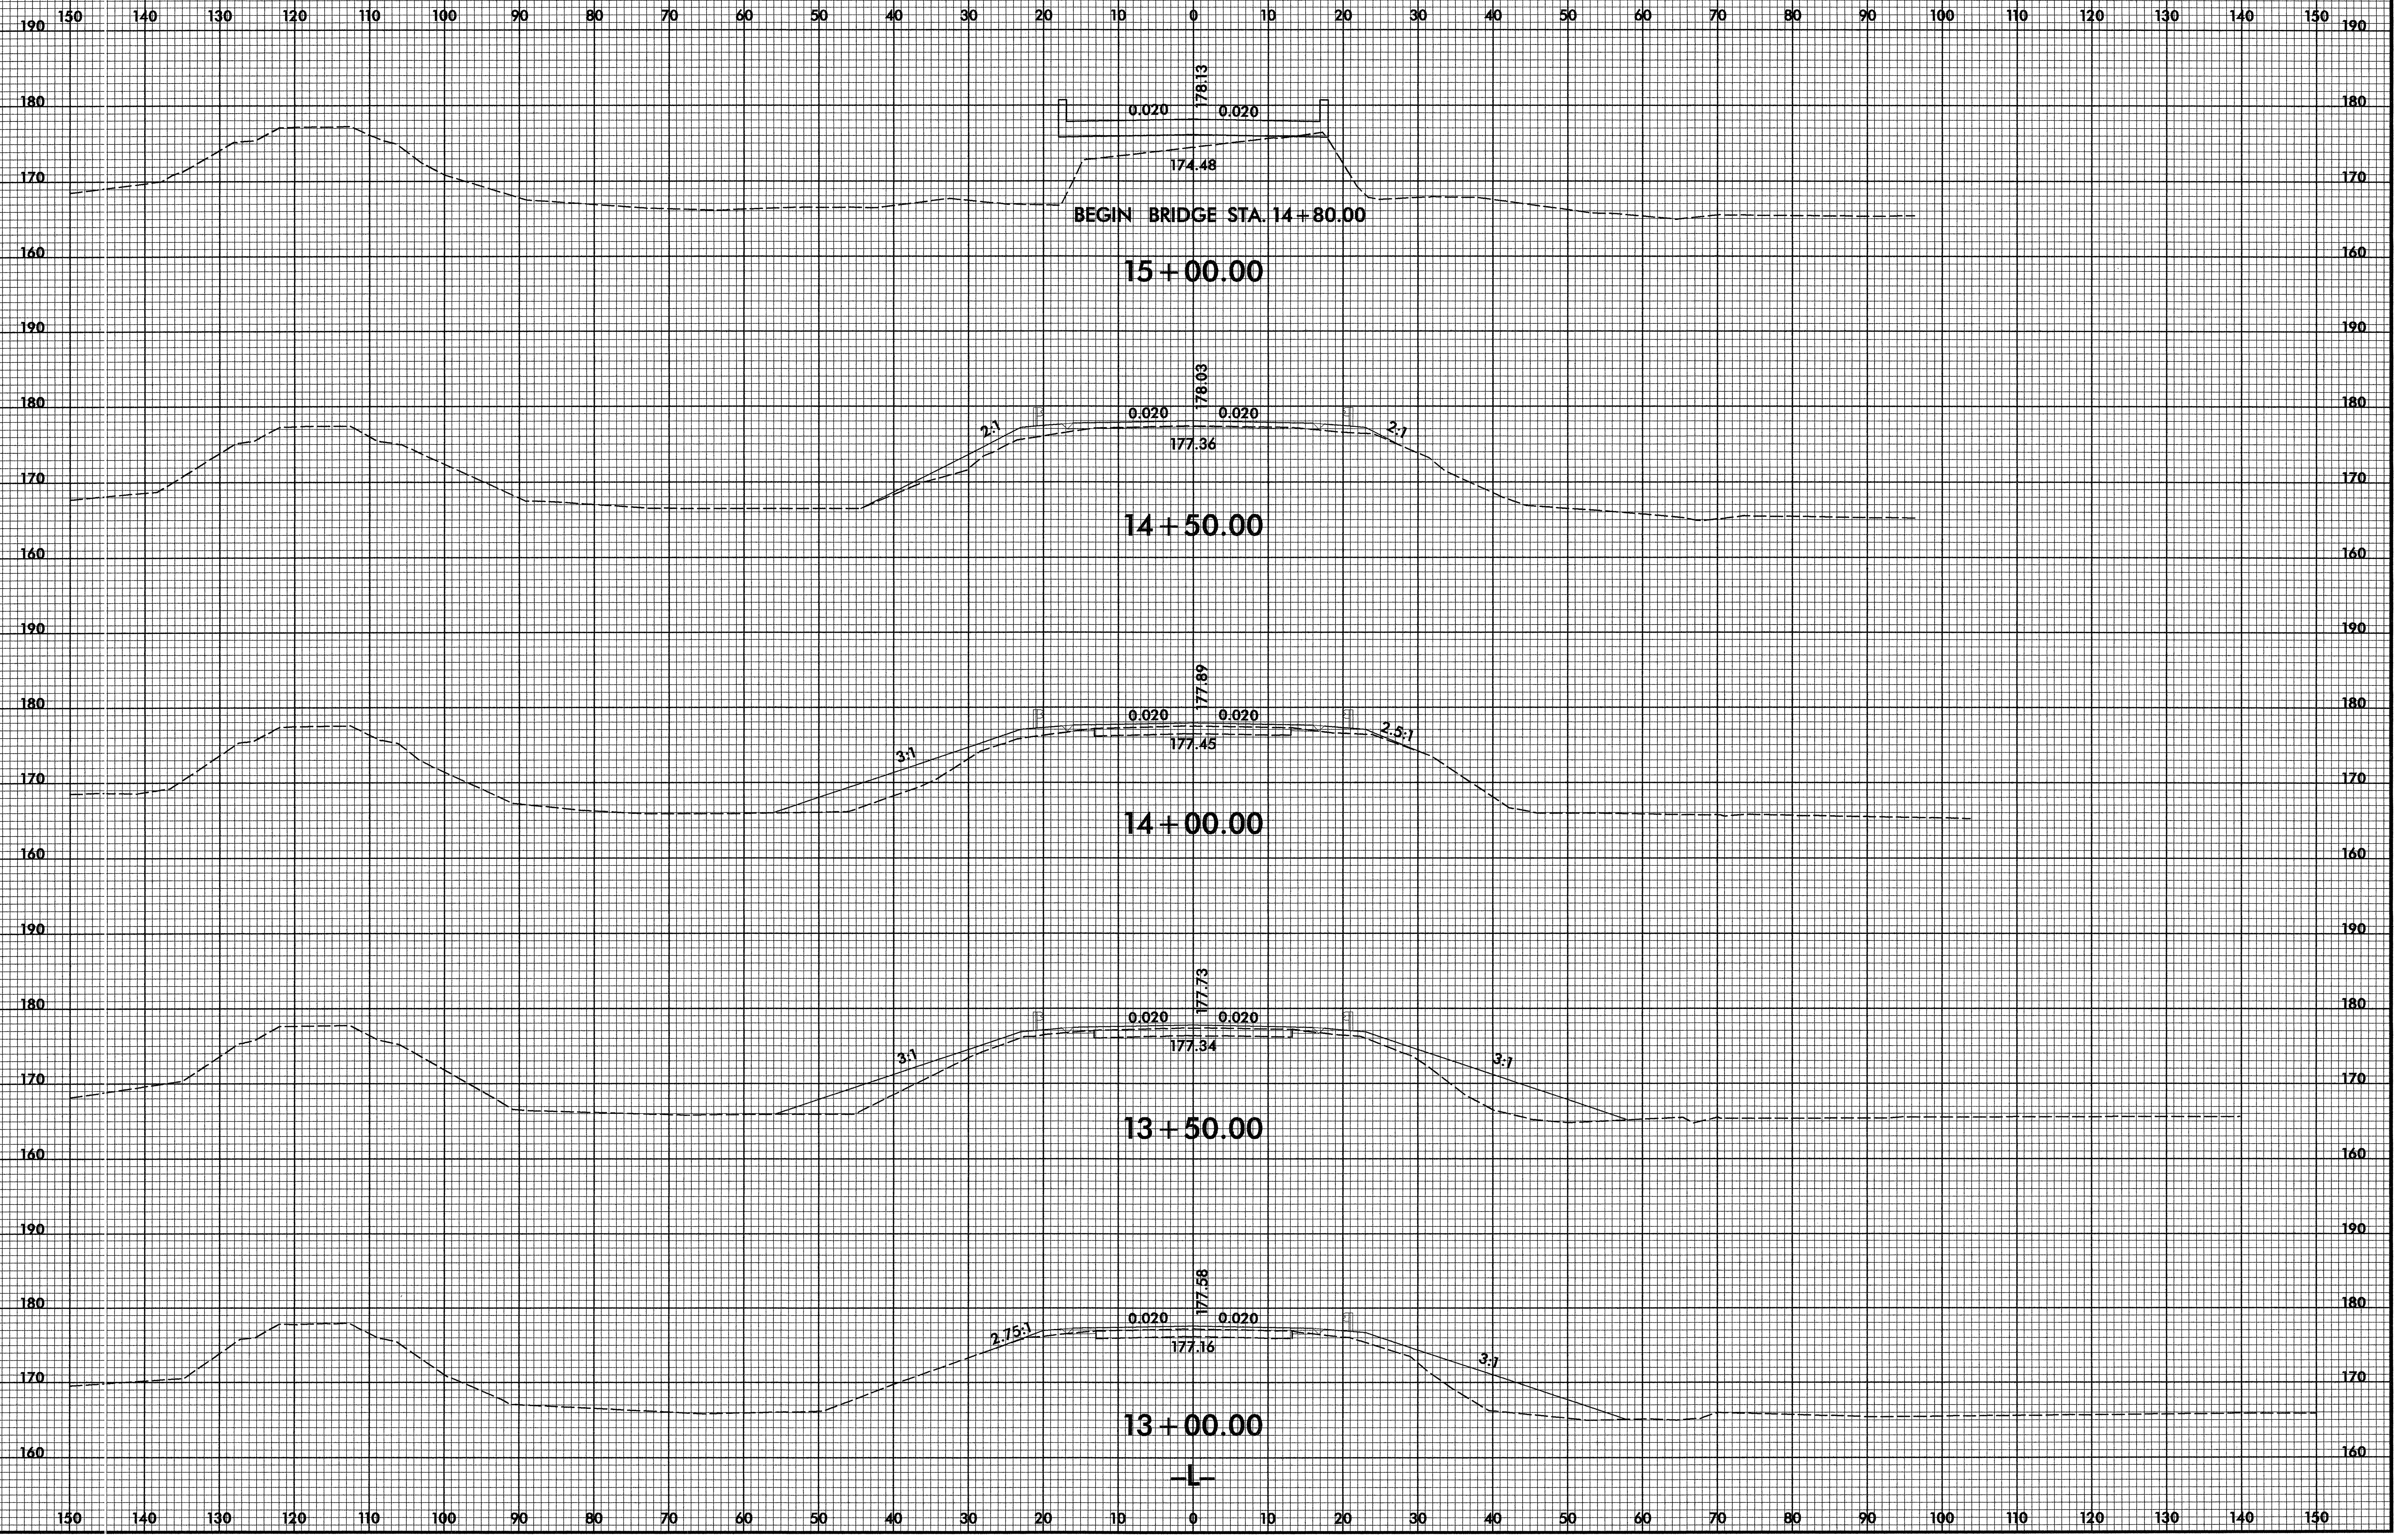



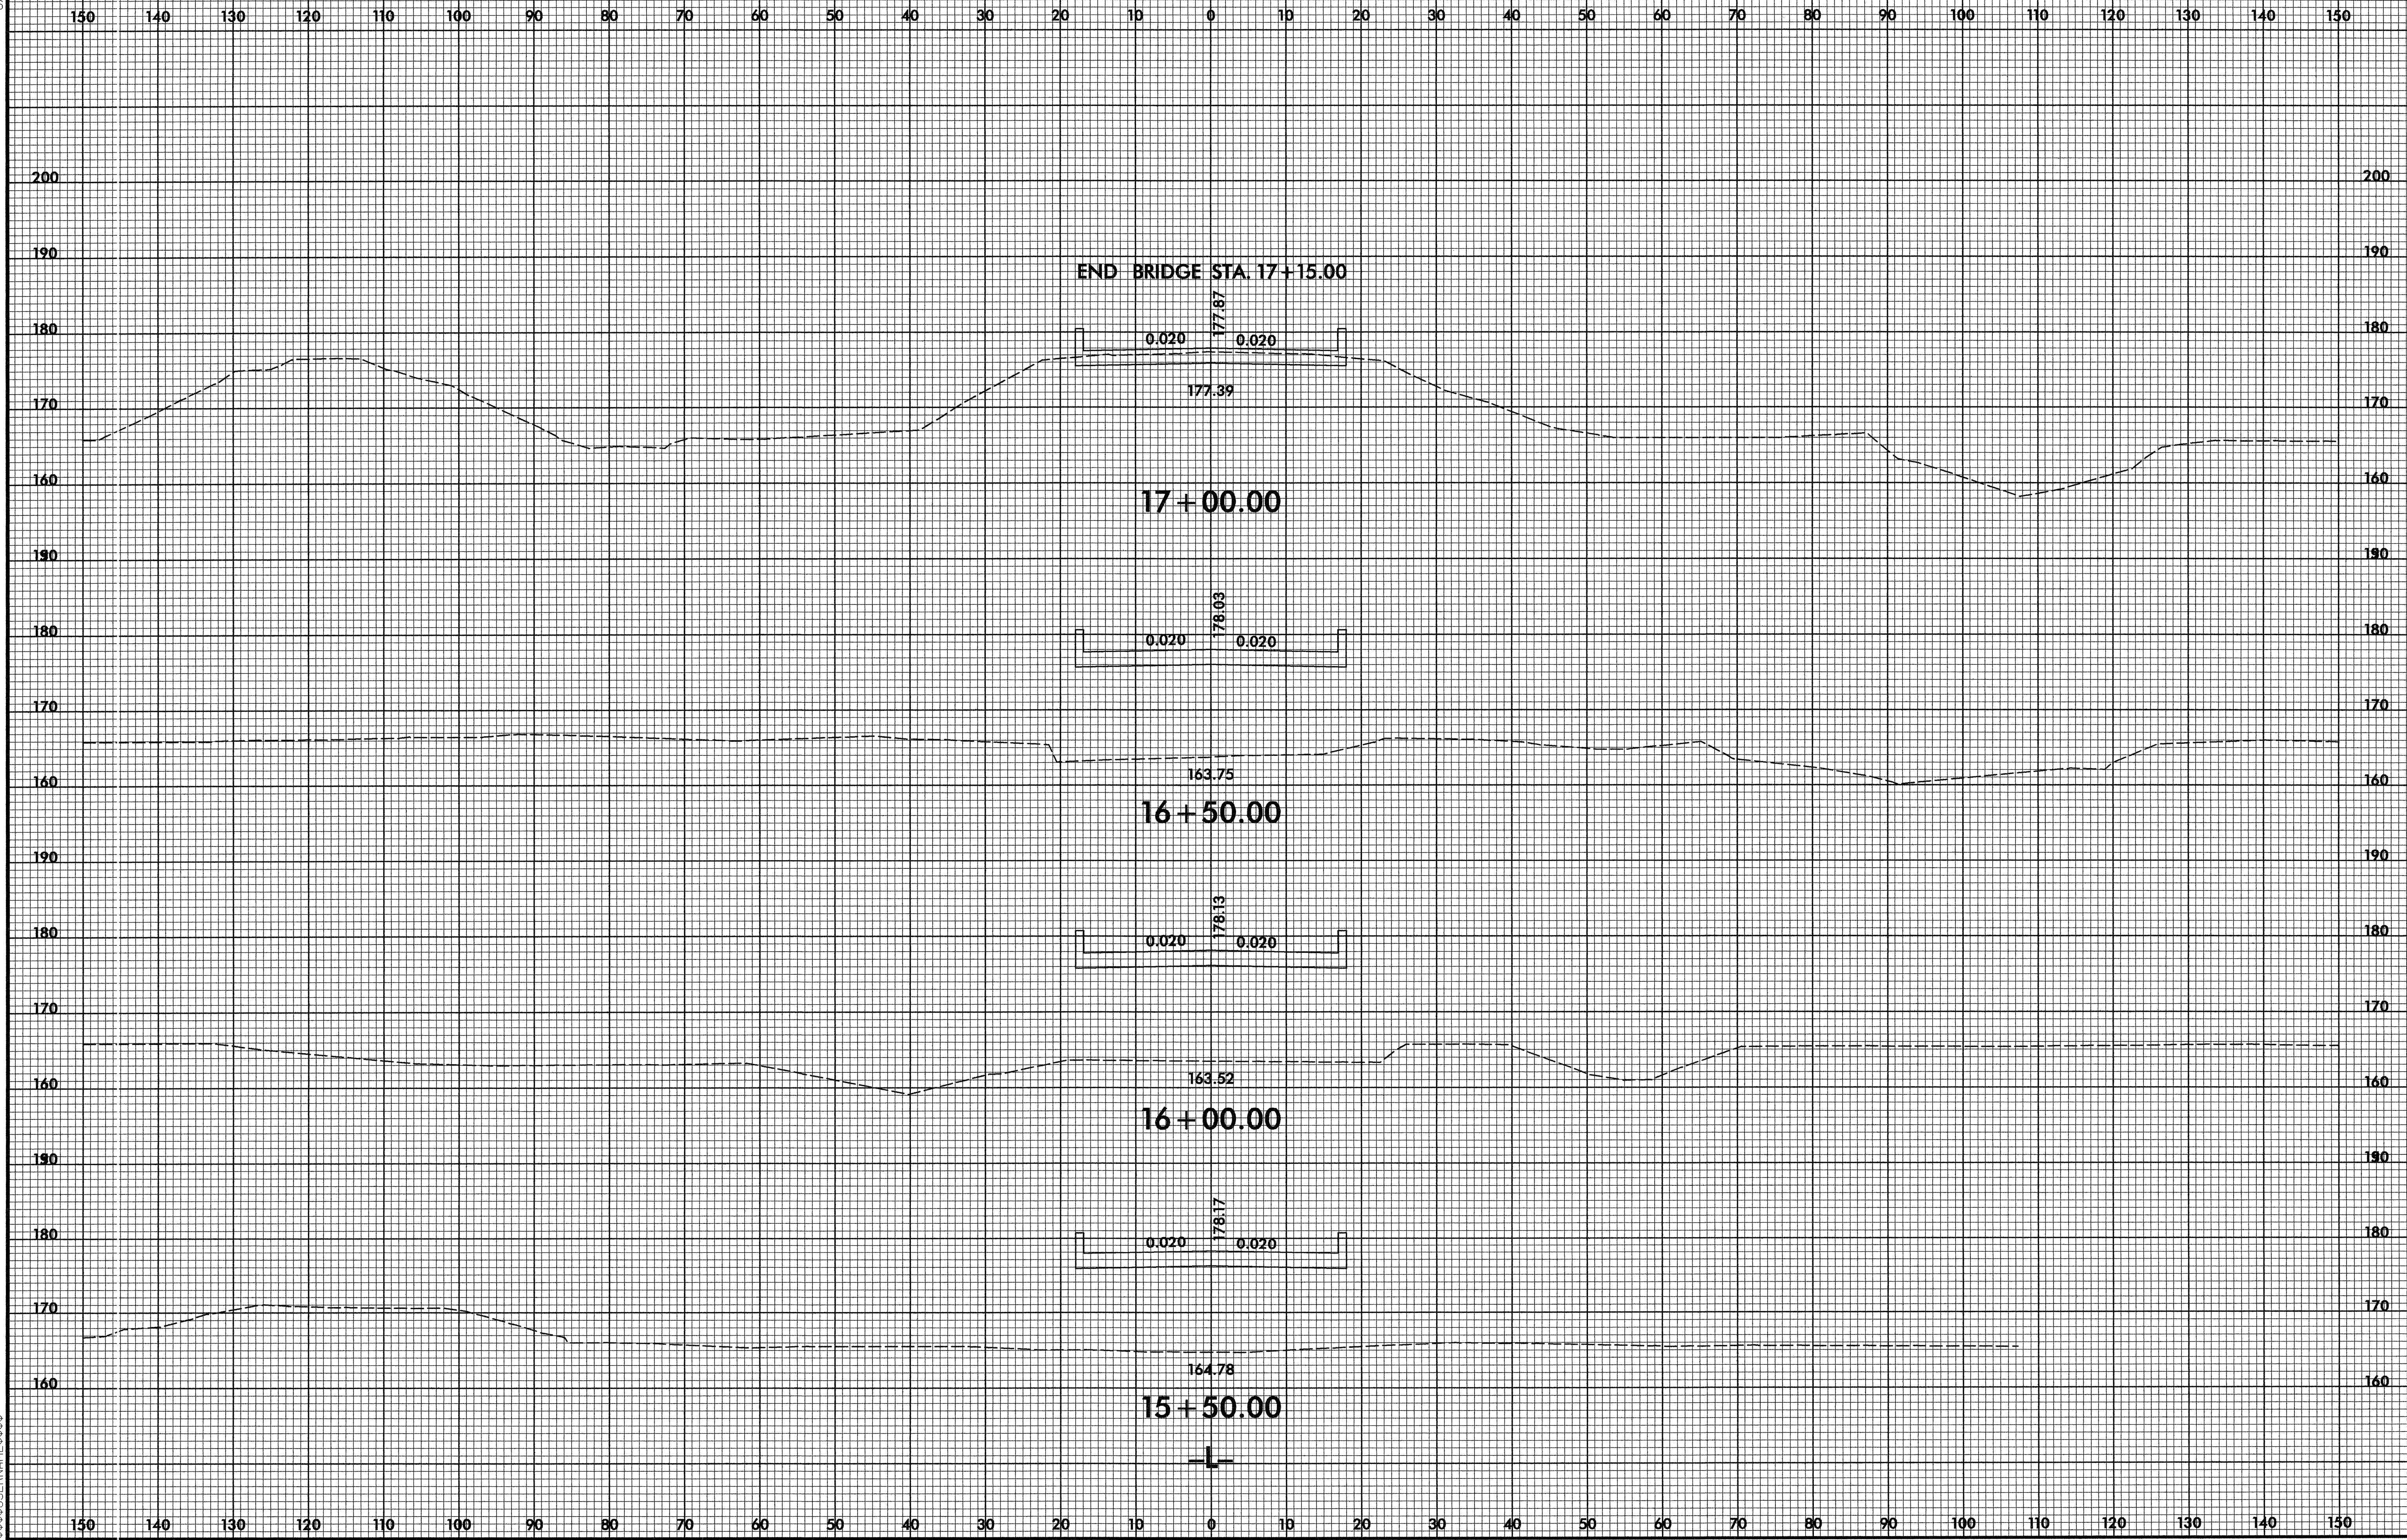


 17+00.00
 16+50.00
 16+00.00
 15+50.00


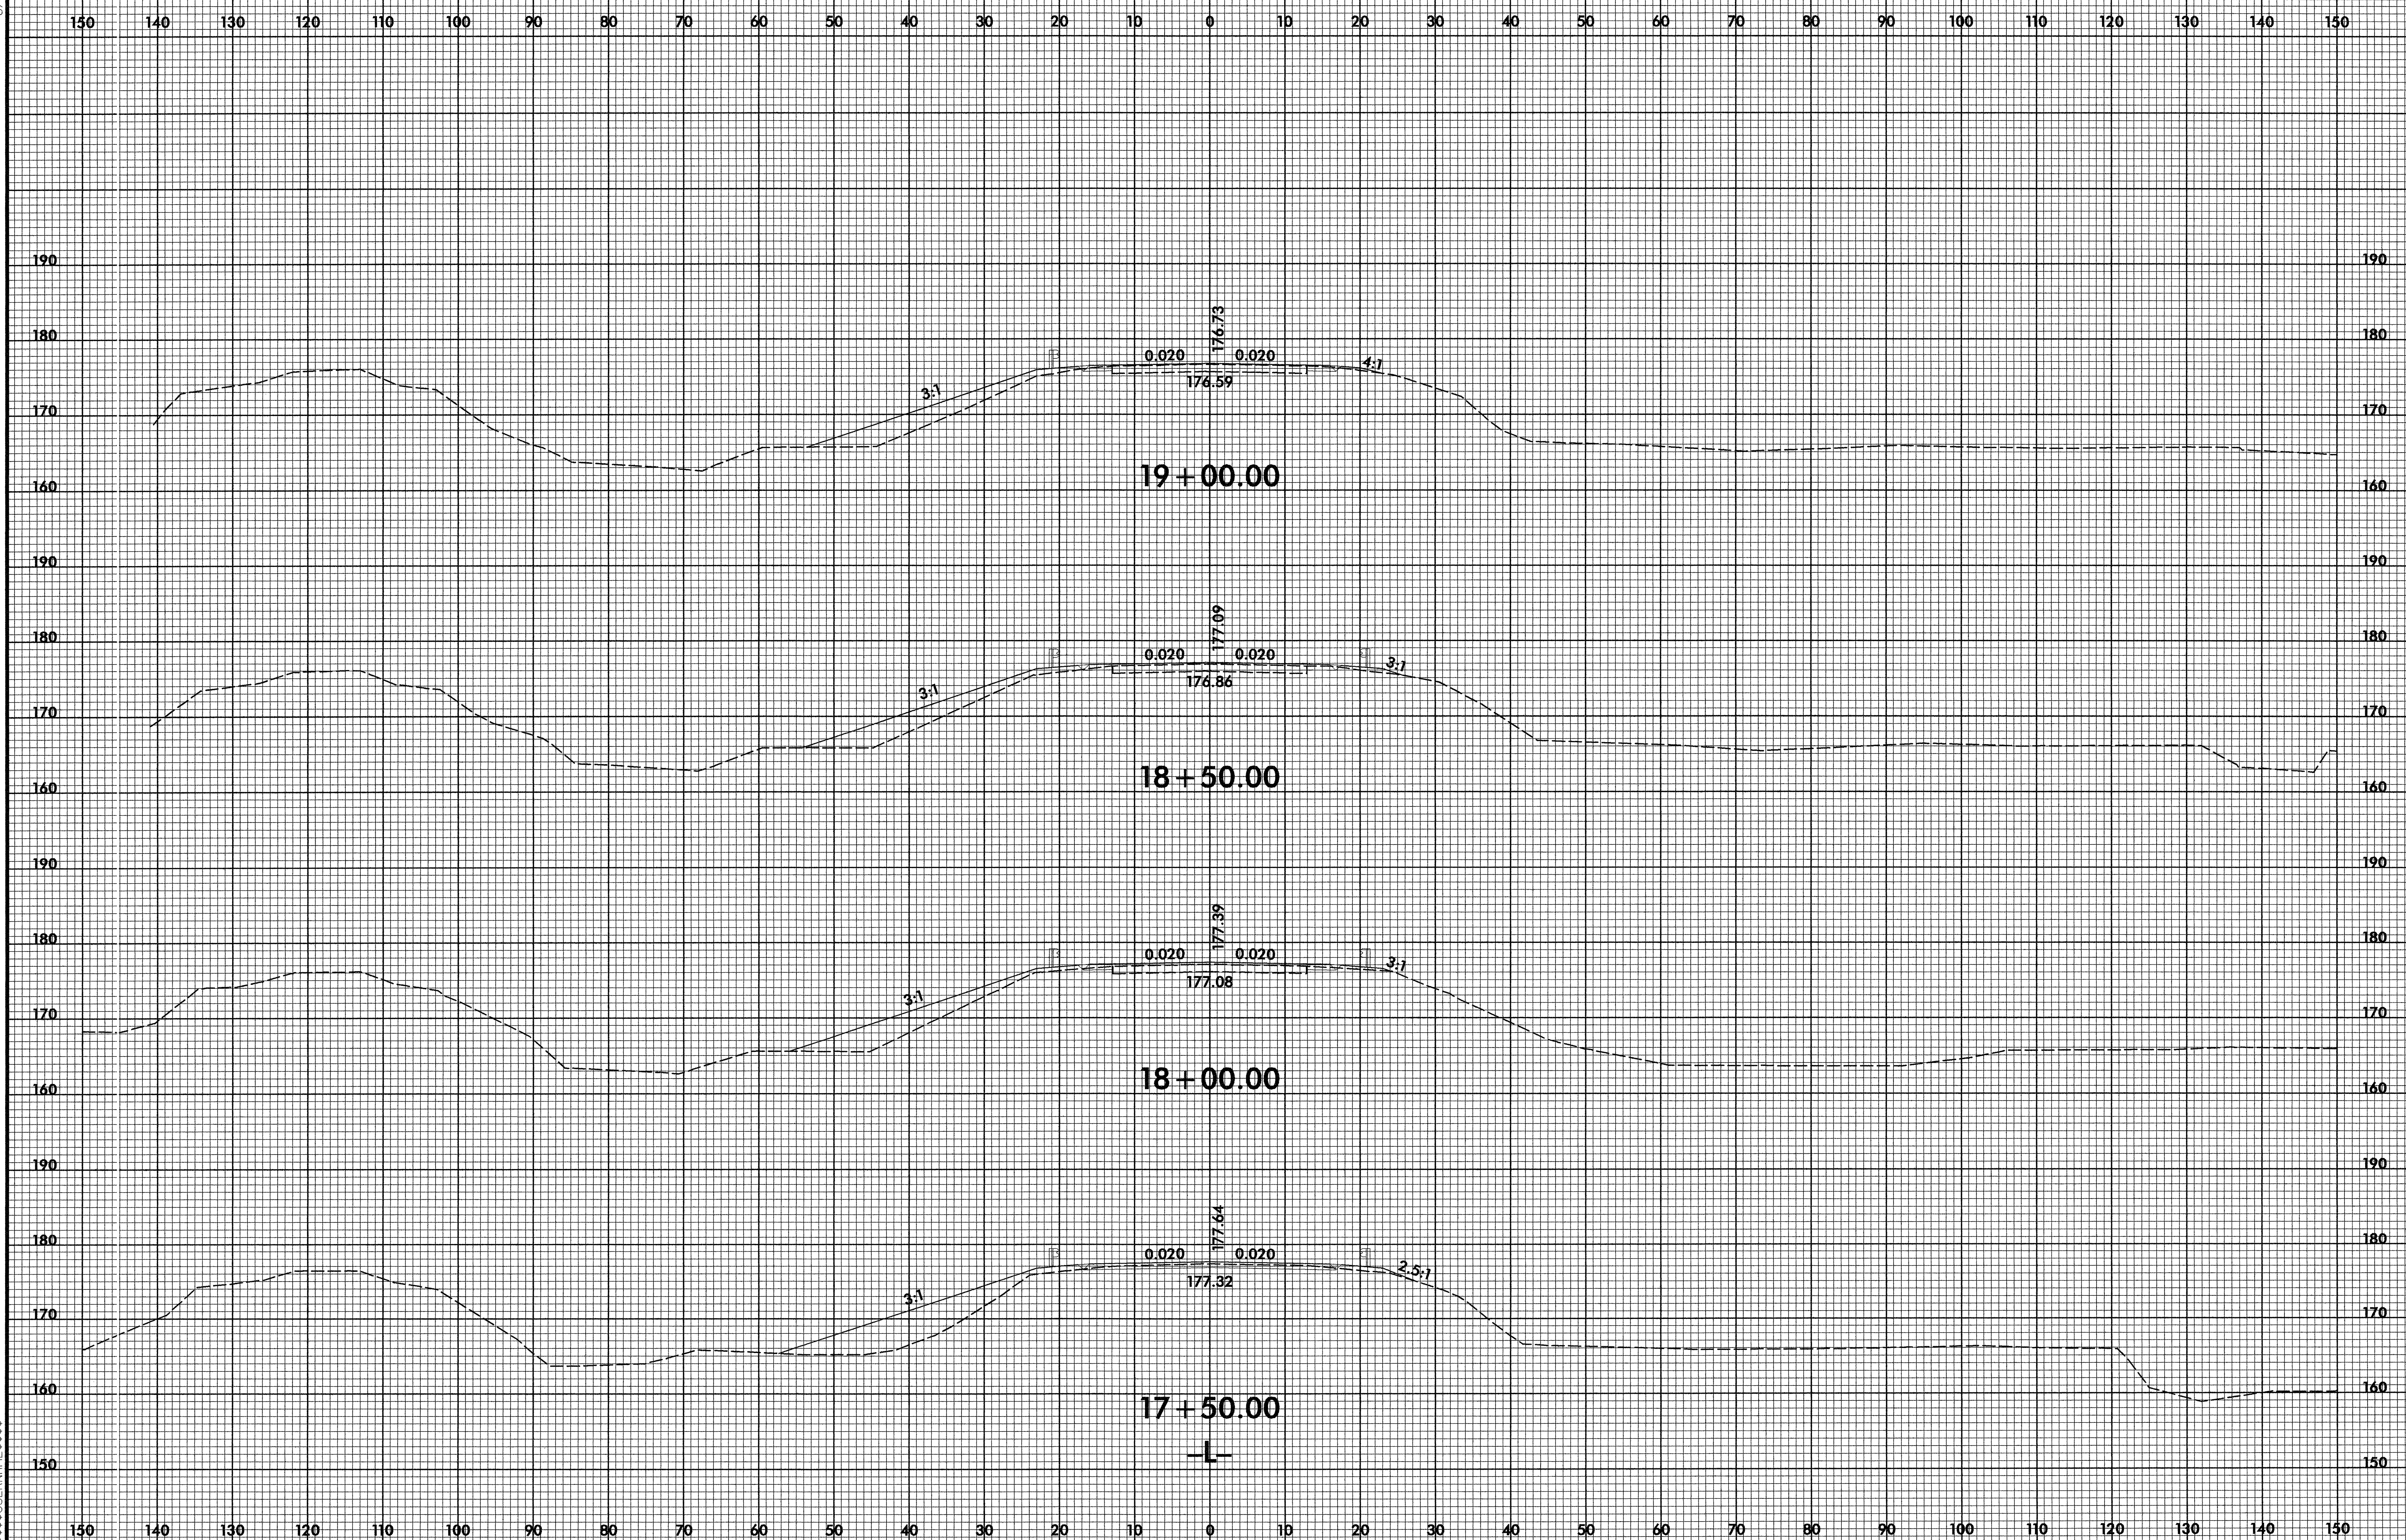

ACTUAL

8/23/99

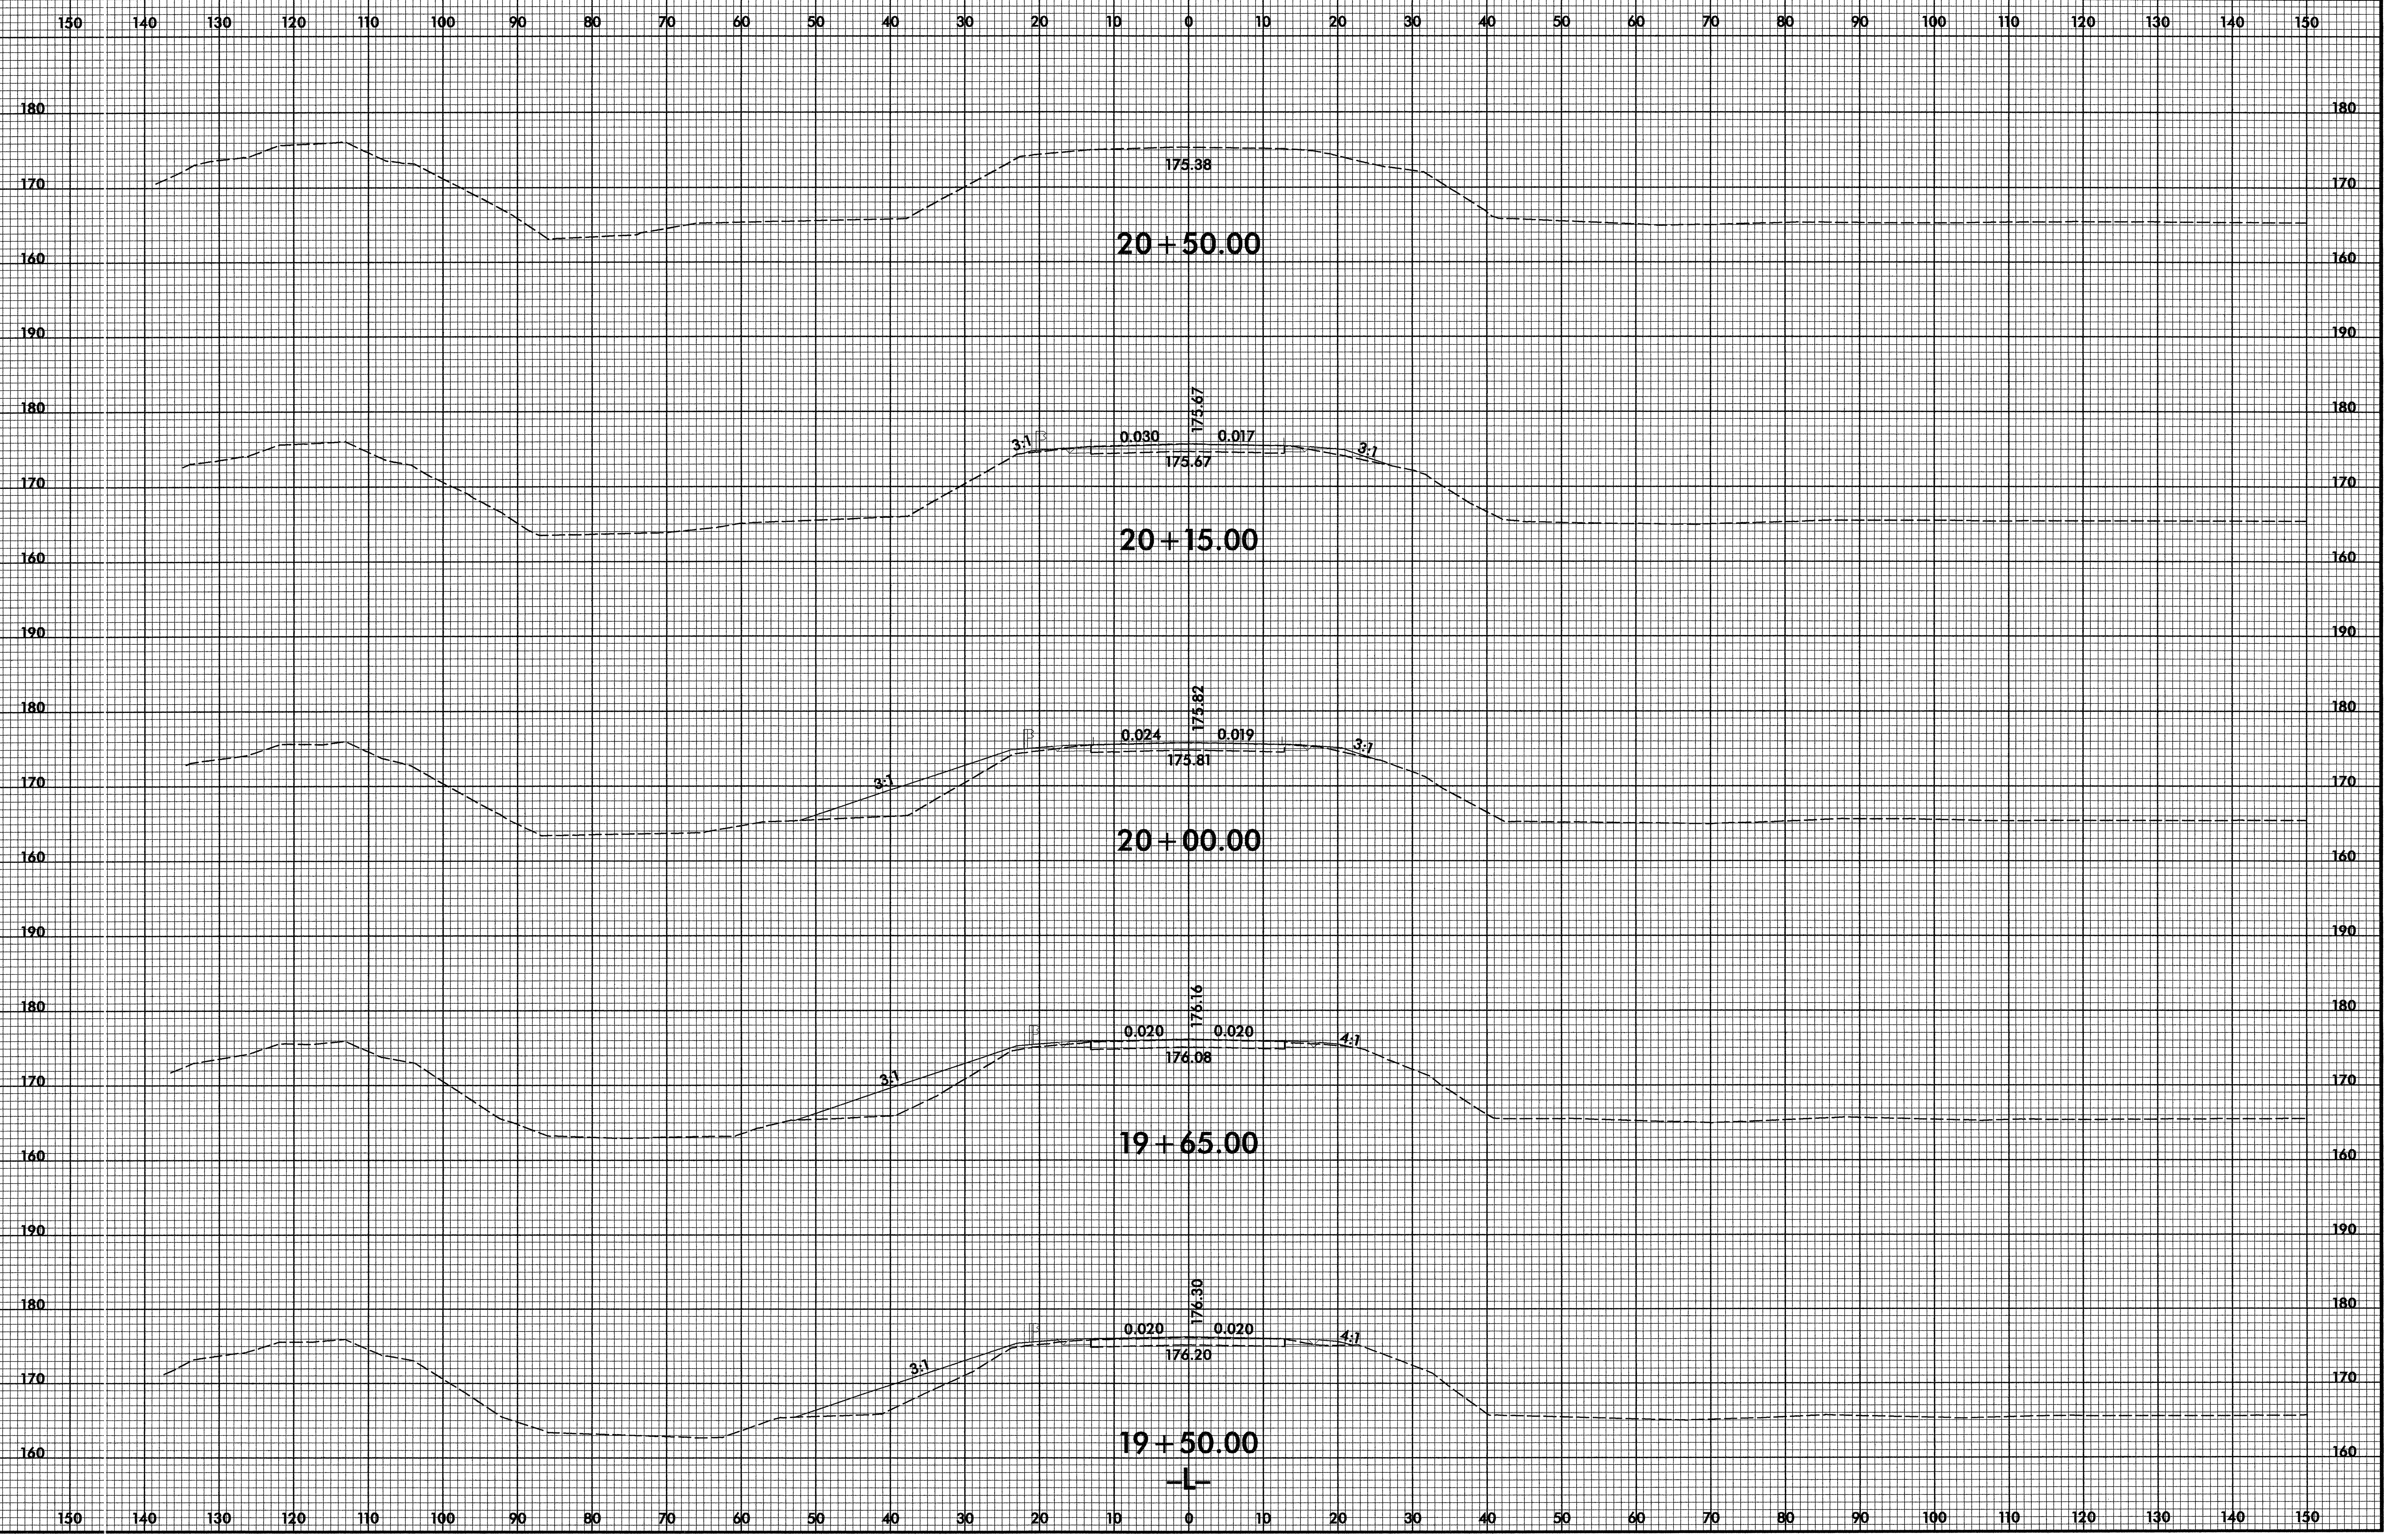

8/23/99