

T.I.P.: W-5000

PROJ. REFERENCE NO.	SHEET NO.
W-5000	SIGN-1

# SIGNING PLANS CUMBERLAND COUNTY

## ROADWAY STANDARD DRAWING

THE FOLLOWING ROADWAY STANDARDS AS APPEAR IN "ROADWAY STANDARD DRAWINGS" - PROJECT SERVICES UNIT - N.C. DEPARTMENT OF TRANSPORTATION - RALEIGH, N.C., DATED JULY 2006 ARE APPLICABLE TO THIS PROJECT AND BY REFERENCE HEREBY ARE CONSIDERED A PART OF THESE PLANS:

STD. NO.	TITLE
904.10	ORIENTATION OF GROUND MOUNTED SIGNS
904.50	MOUNTING OF TYPE 'D', 'E' AND 'F' SIGNS ON 'U' CHANNEL POSTS

## SUMMARY OF QUANTITIES

ITEM NO.		ITEM DESCRIPTION	QUANTITY	UNIT
DESC. NO.	SECT. NO.			
0001000000	800	MOBILIZATION		L.S.
4025000000	901	CONTRACTOR FURNISHED, TYPE E SIGN	530	S.F.
4072000000	903	SUPPORTS, 3 LB STEEL U-CHANNEL	1200	L.F.
4102000000	904	SIGN ERECTION, TYPE E	78	EA.
4116100000	904	SIGN ERECTION, RELOCATE SIGN TYPE E	3	EA.
4155000000	907	DISPOSAL OF SIGN SYSTEM, U-CHANNEL	2	EA.
4192000000	907	DISPOSAL OF SUPPORT, U-CHANNEL	3	EA.

## GENERAL NOTES



- . SIGNS FURNISHED BY STATE
- . IF REMOVAL OR RELOCATION OF SIGNS ON PRIVATE STREET (NON-STATE MAINTAINED) IS REQUIRED DUE TO CONSTRUCTION, THE CONTRACTOR SHALL INFORM THE ENGINEER. THE WORK WILL BE COMPLETED BY OTHERS.
- . SIGNING PLANS DO NOT INCLUDE TEMPORARY CONSTRUCTION SIGNING OR PAVEMENT MARKINGS. SEE TRAFFIC CONTROL PLANS.
- . WHEN NOT STATIONED OR DIMENSIONED ON PLANS, ALL 'E' AND 'F' SIGNS SHALL BE FIELD LOCATED BY THE ENGINEER
- . ALL EXISTING SIGNS ON "U" CHANNEL POST WITHIN THE PROJECT LIMITS SHALL BE REMOVED AND DISPOSED OF UNLESS OTHERWISE NOTED ON PLANS.
- . WHEN EXISTING SIGNS ARE REMOVED AND INSTALLED ON NEW SUPPORTS, THE RE-ERECTION SHALL IMMEDIATELY FOLLOW THE REMOVAL.
- . THE BACKGROUND FOR TYPE E & F SIGNS SHALL BE TYPE C REFLECTIVE SHEETING.

## PAY ITEM NOTES


- |   |                                     |
|---|-------------------------------------|
| 1 | SIGN ERECTION, RELOCATE SIGN TYPE E |
| 2 | DISPOSAL OF SIGN SYSTEM, U-CHANNEL  |
| 3 | DISPOSAL OF SUPPORT, U-CHANNEL      |

## INDEX


SHEET NO.	DESCRIPTION
SIGN-1	TITLE SHEET
SIGN-2 to 4	PLAN SHEETS
SIGN-5	E SIGNS

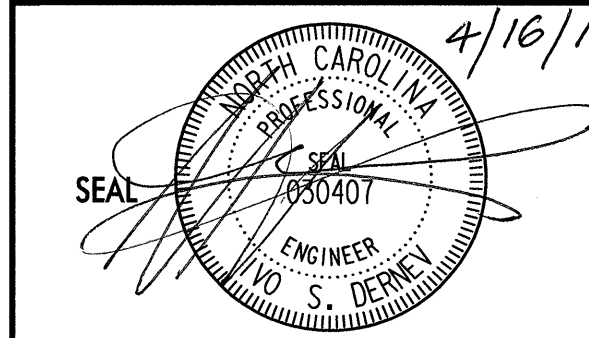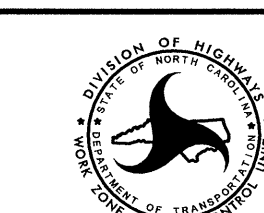APPROVED: _____	DATE: 4/16/10	<b>TITLE SHEET</b>	
	SCALE:		REVISIONS
	DATE: 01/09		01/10
	DWG. BY:		
	DESIGN BY: I.DERNEY		
REVIEWED BY:		CADD FILE	



BEGIN SIGNING CONSTRUCTION PROJECT W-5000  
STA. 10+00 +/-

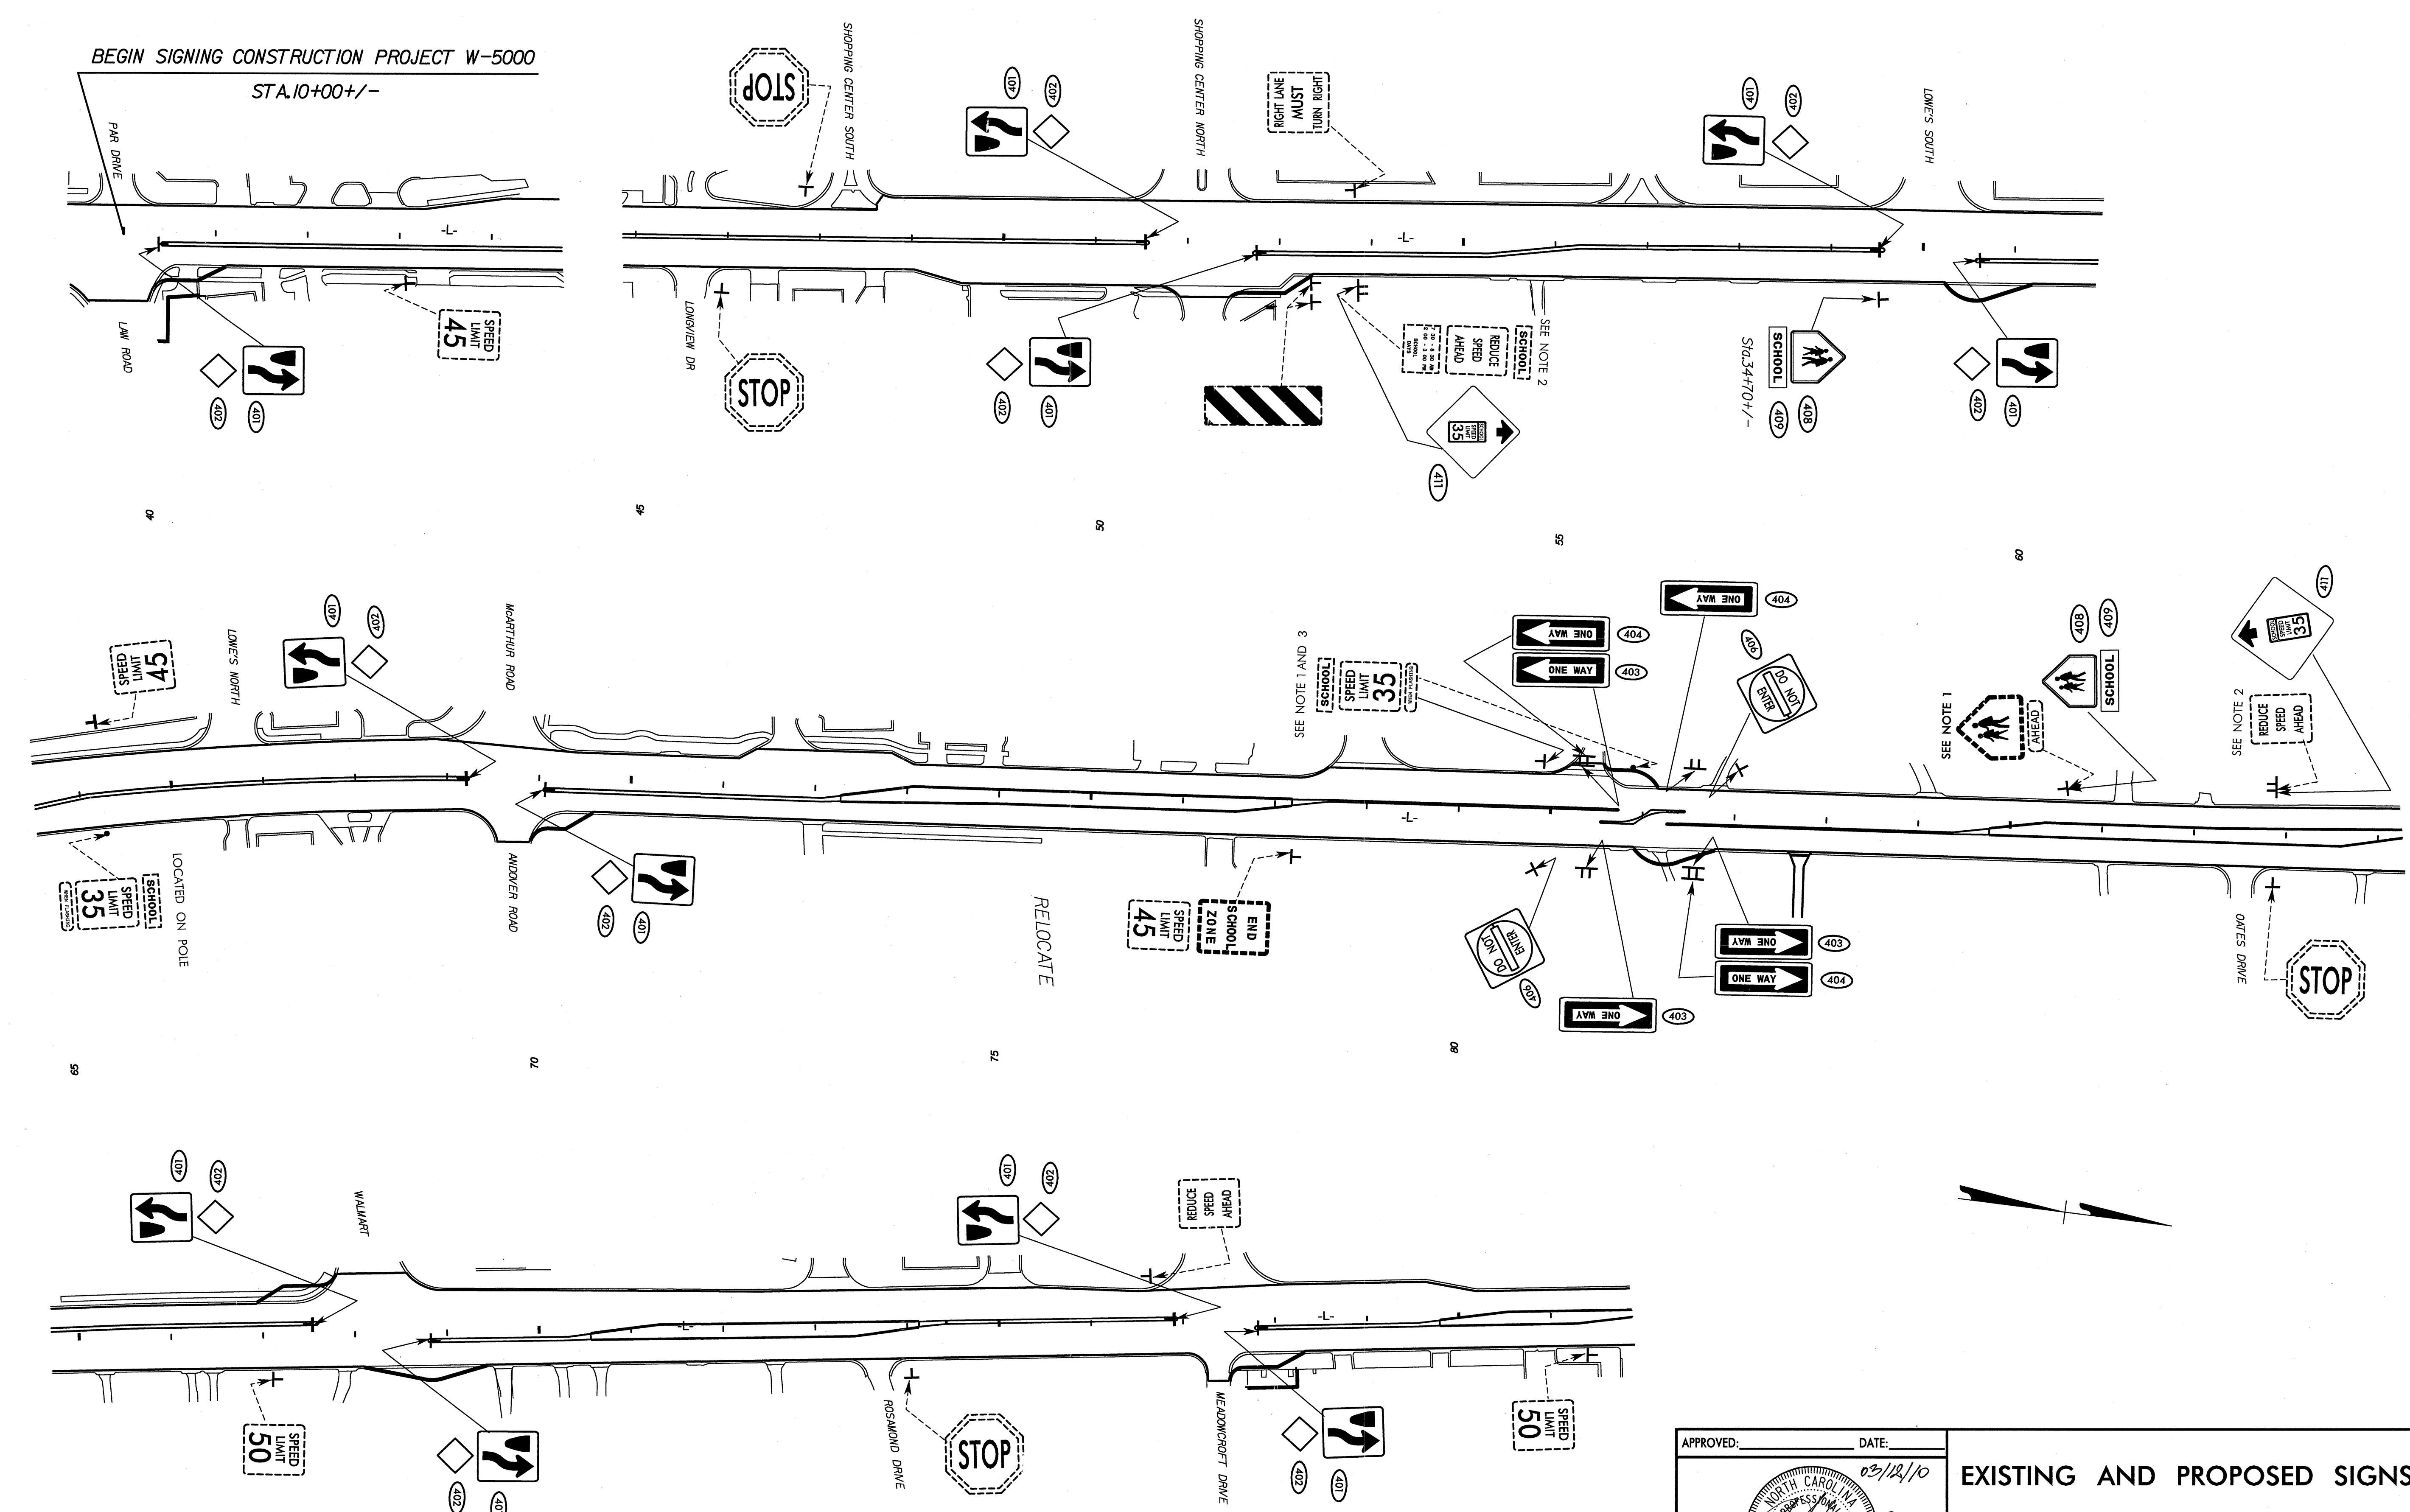


APPROVED:	DATE:	EXISTING AND PROPOSED SIGNS	
	03/12/10	SCALE:	REVISIONS
		DATE: 01/09	01/10
		DWG. BY:	
		DESIGN BY: I. DERNEV	
	REVIEWED BY:		CADD FILE

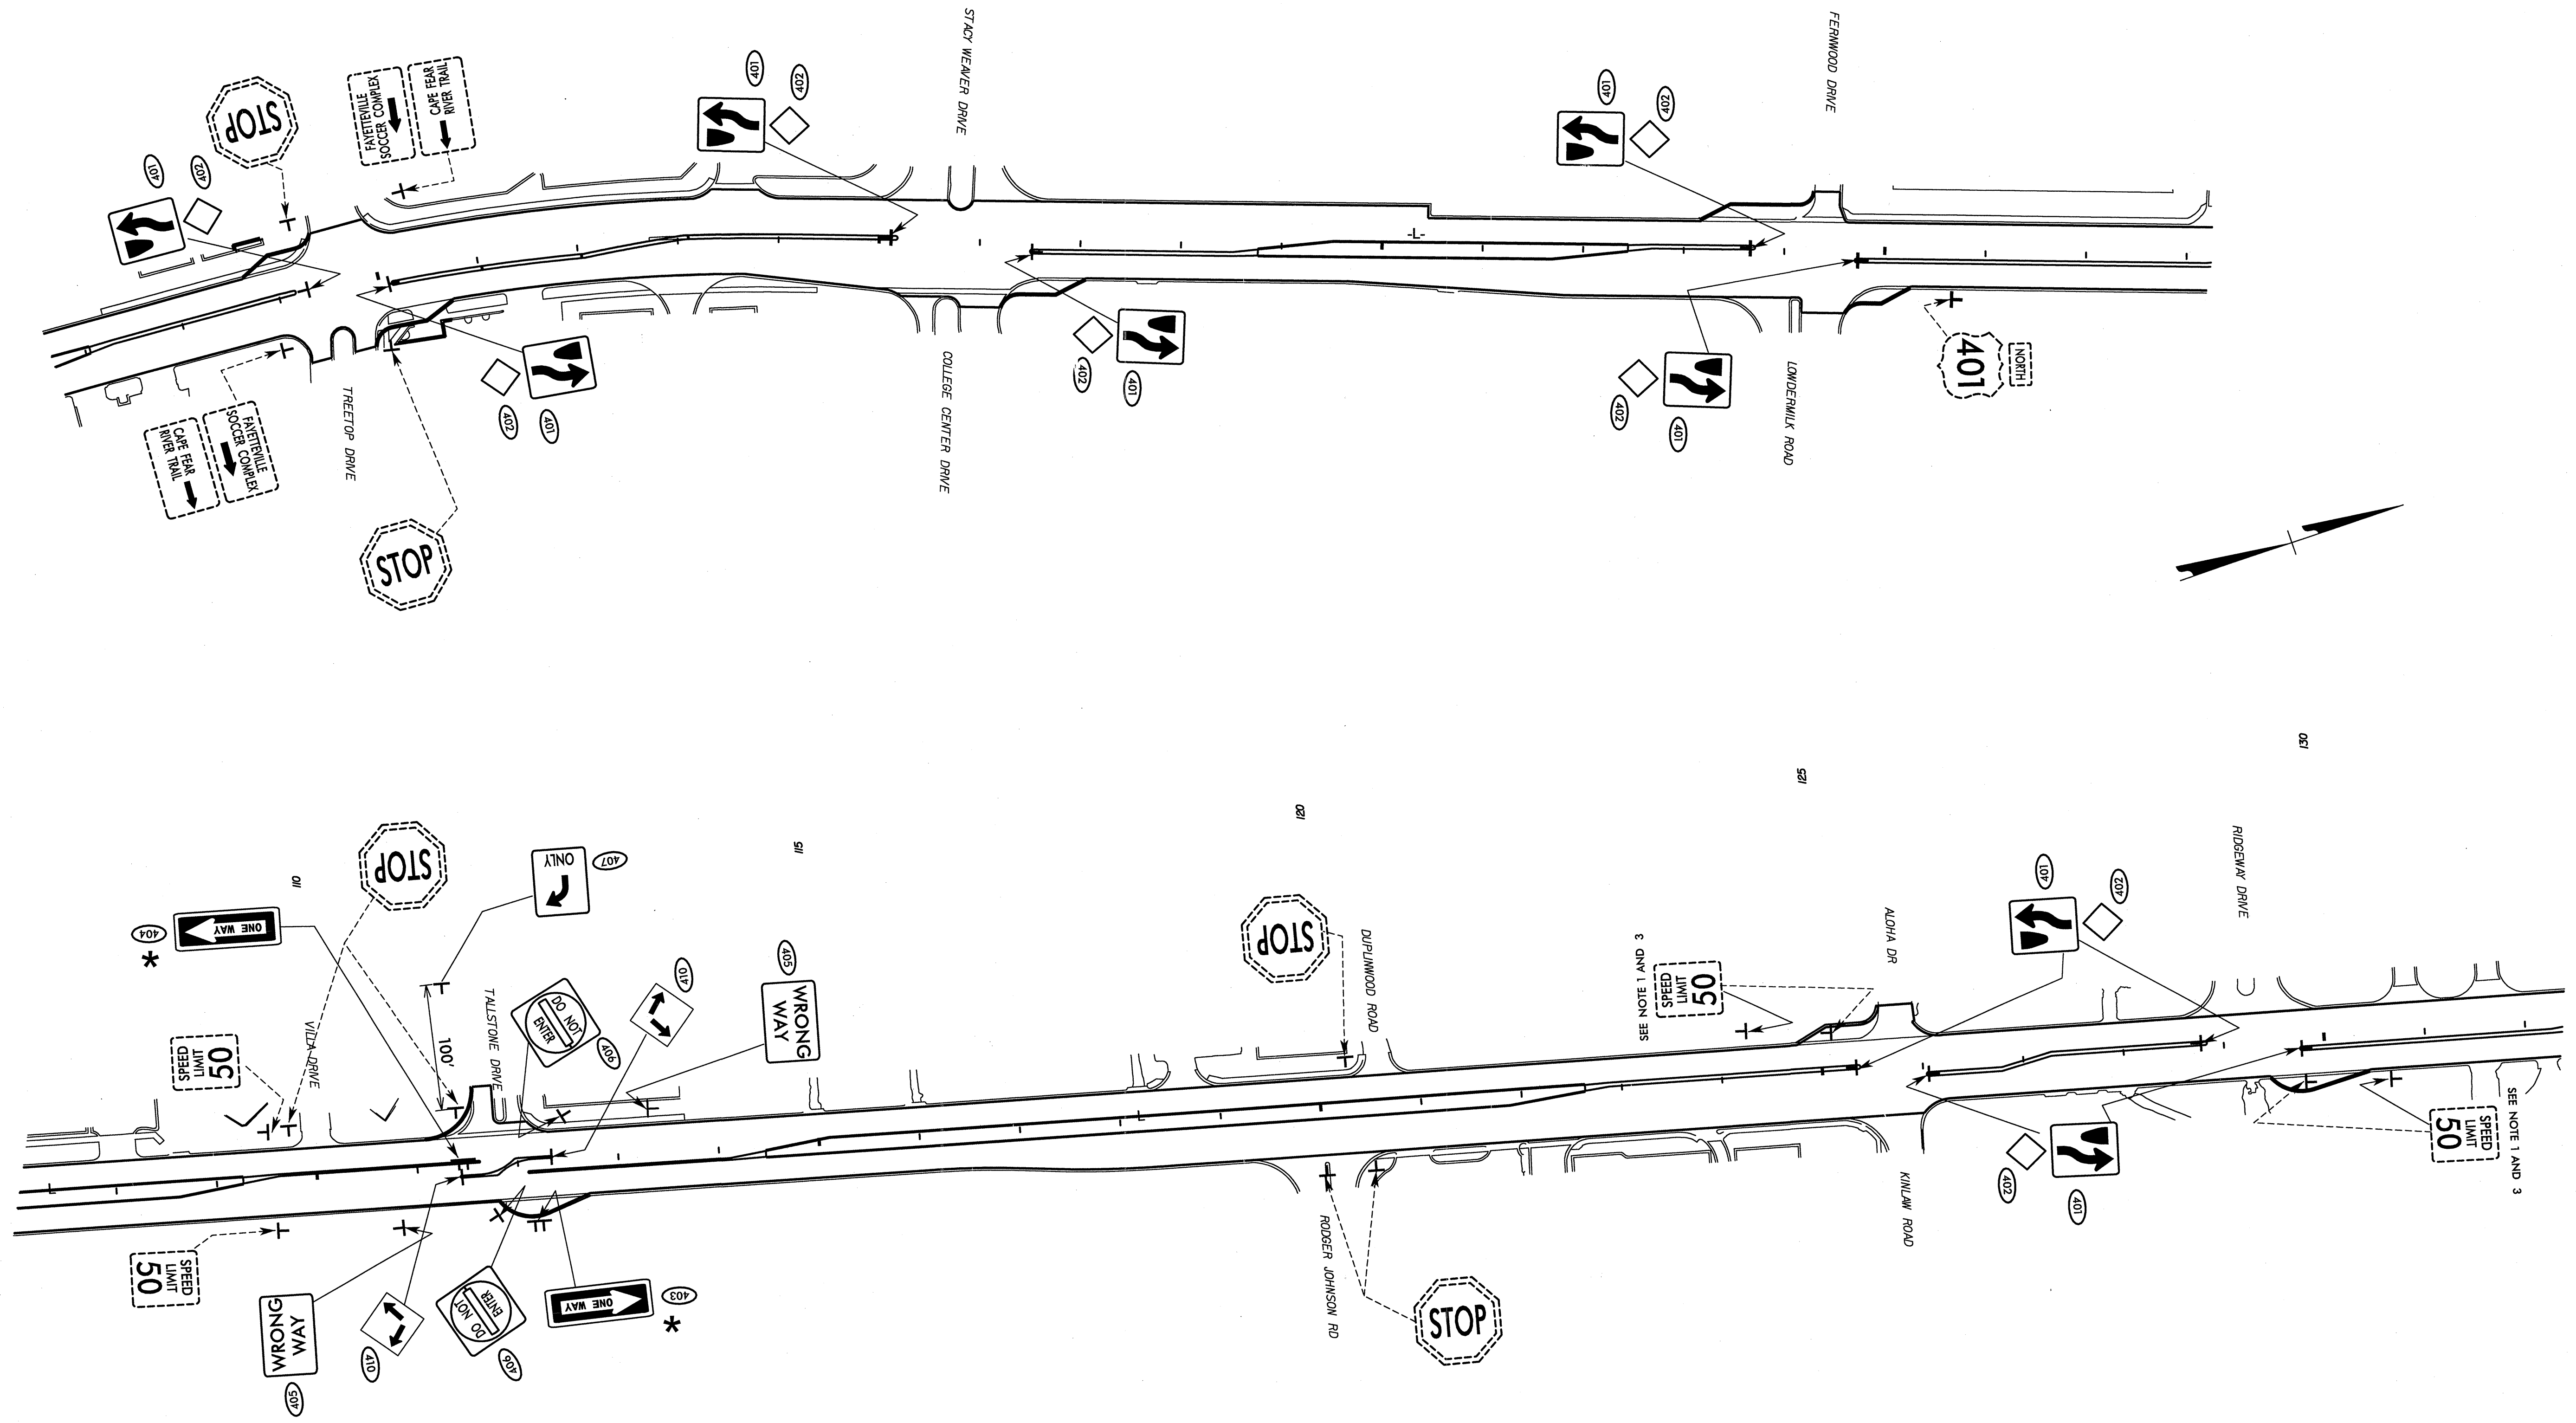

\* Optional

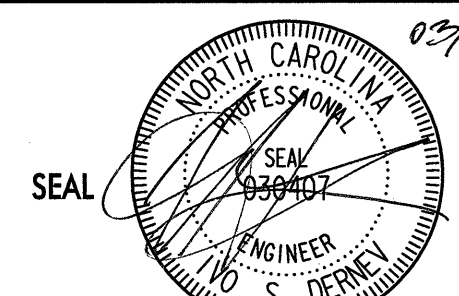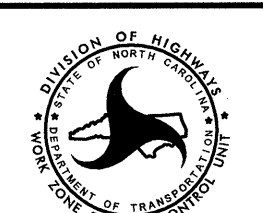APPROVED:	DATE:	<b>EXISTING AND PROPOSED SIGNS</b>	
	02/12/10		
SCALE:	DATE:		REVISIONS
DWG. BY:	01/09		01/10
DESIGN BY:	I. DERNEY		
REVIEWED BY:			

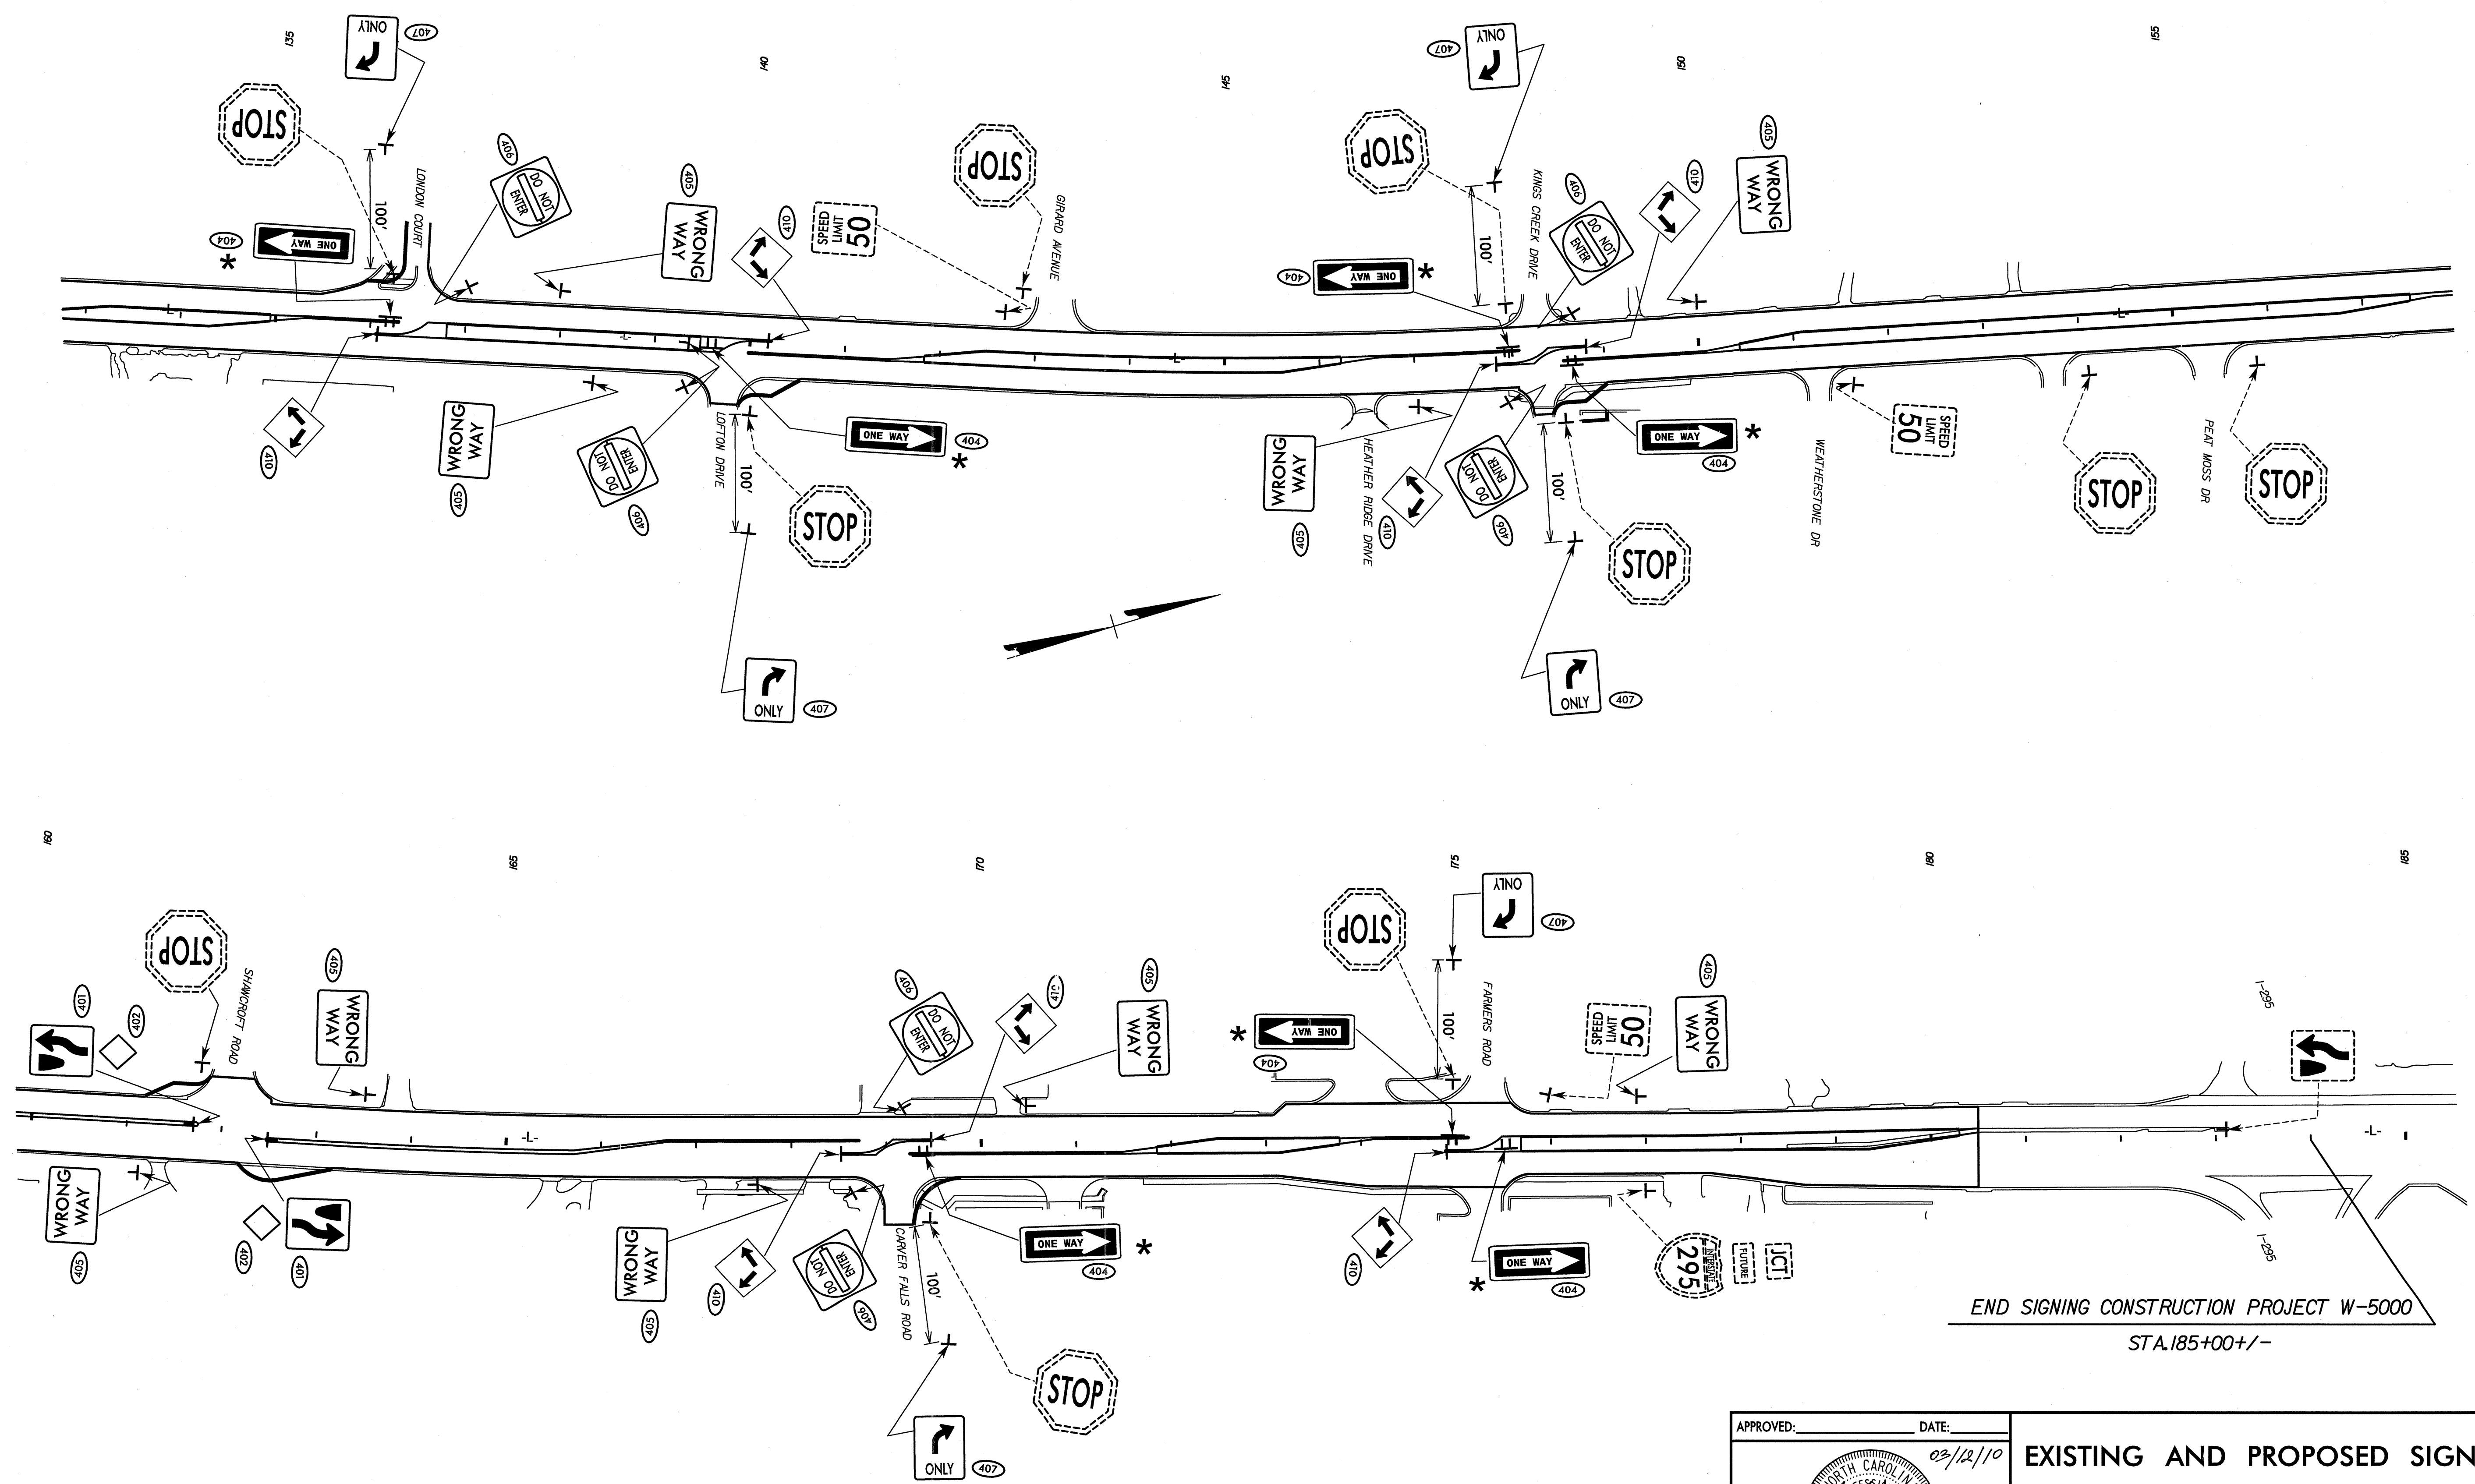


END SIGNING CONSTRUCTION PROJECT W-5000  
STA. 185+00 +/-

\* Optional

APPROVED:	DATE:	EXISTING AND PROPOSED SIGNS	
	03/22/10	SCALE:	REVISIONS
		DATE: 01/09	01/10
		DWG. BY: I. DERNEV	
		DESIGN BY: I. DERNEV	
	REVIEWED BY:		

SEAL NOT VALID UNLESS SIGNED AND DATED


401 QUANTITY REQ'D .23

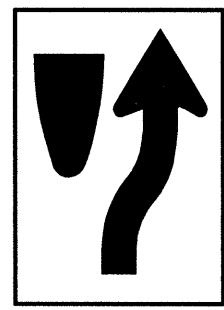

24 X 30  
R4-7

ONE "U" POST PER SIGN

402 QUANTITY REQ'D .23

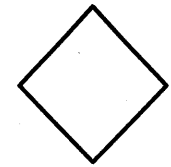

18 X 18  
OM1-3

MOUNT BELOW SIGN 401  
IN 23 INSTALLATIONS

403 QUANTITY REQ'D .4



36 X 12  
R6-1 L

TWO "U" POSTS PER SIGN

404 QUANTITY REQ'D .10



36 X 12  
R6-1 R

TWO "U" POSTS PER SIGN


405 QUANTITY REQ'D .11



36 X 24  
R5-1 A

ONE "U" POST PER SIGN


406 QUANTITY REQ'D .10

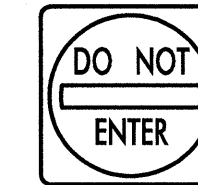

30 X 30  
R5-1

ONE "U" POST PER SIGN

407 QUANTITY REQ'D .7

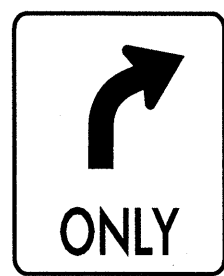

30 X 36  
R3-5

ONE "U" POST PER SIGN

408 QUANTITY REQ'D .2



36 X 36  
S1-1

YELLOW/GREEN REFLECTIVE SHEETING  
ONE "U" POSTS PER SIGN


409 QUANTITY REQ'D .2



30 X 8  
S4-3

MOUNT BELOW SIGN 408  
IN 2 INSTALLATIONS

410 QUANTITY REQ'D .9

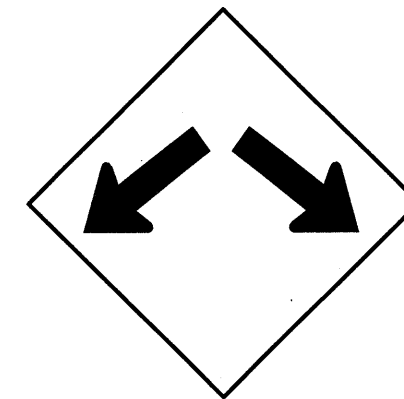

36 X 36  
W12-1

ONE "U" POSTS PER SIGN

411 QUANTITY REQ'D .2



36 X 36  
S4-5

YELLOW/GREEN REFLECTIVE SHEETING  
TWO "U" POSTS PER SIGN

APPROVED: _____	DATE: 03/12/10	<b>PROPOSED "E" OR "F" SIGNS</b>									
SCALE:	01/09										
DWG. BY:	I.DERNEY										
DESIGN BY:	I.DERNEY	<table border="1"> <thead> <tr> <th colspan="2">REVISIONS</th> </tr> </thead> <tbody> <tr> <td>01/10</td> <td></td> </tr> <tr> <td></td> <td></td> </tr> <tr> <td></td> <td></td> </tr> </tbody> </table>		REVISIONS		01/10					
REVISIONS											
01/10											
REVIEWED BY:		<table border="1"> <tr> <td>CADD FILE</td> <td></td> </tr> </table>		CADD FILE							
CADD FILE											