

SIGN NUMBER: SPO8148      BACKG COLOR: Fluorescent Orange  
 TYPE: STATIONARY      COPY COLOR: Black

QUANTITY: SEE PLANS

SIGN WIDTH: 48"  
 HEIGHT: 24"  
 TOTAL AREA: 8.0 Sq.Ft.


BORDER TYPE: INSET  
 RECESS: 0.38"  
 WIDTH: 0.63"  
 RADII: 1.5"

NO. Z BARS:  
 LENGTH:

MAT'L: 0.125" (3.2 mm) ALUMINUM  
 0.079" COMPOSITE

SYMBOL	X	Y	WID	HT

DESIGN BY: R. HENNEIN      CHECKED BY:  
 PROJECT ID: B-4682      DIV: 4      DATE: Jun 03, 2008

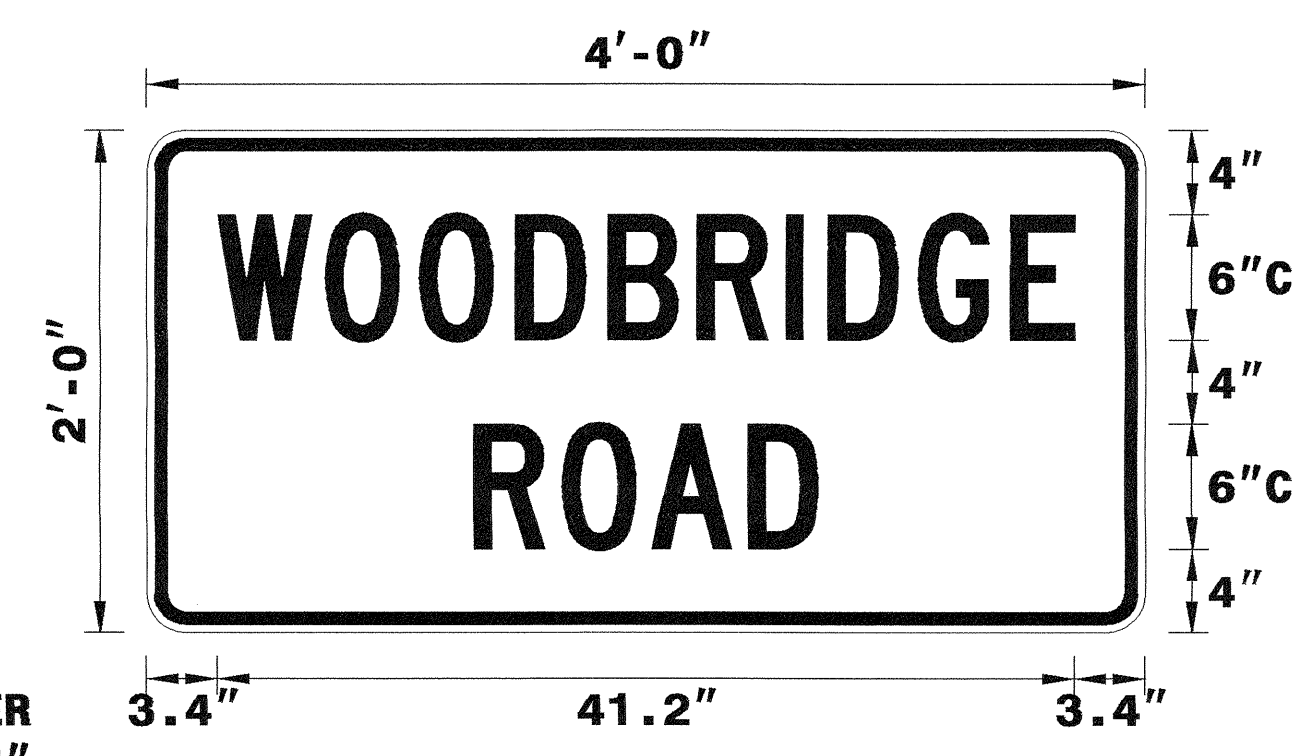

BORDER  
 R=1.5"  
 TH=0.63"  
 IN=0.38"

Spacing Factor is 1 unless specified otherwise

- USE NOTES: 1,2
- Legend and border shall be direct applied black non-reflective sheeting.
  - Background shall be Type VII, VIII, or IX (prismatic) fluorescent orange retroreflective sheeting.

LETTER POSITIONS

Letter spacings are to start of next letter

Letter Spacings													Series/Size
	W	O	O	D	B	R	I	D	G	E			Text Length
	3.4	5.2	4.5	4.6	4.4	4.3	4.3	2	4.3	4.4	3.1	3.4	C 2000 41.2
		R	O	A	D								C 2000 16.6
	15.7	4.3	4.3	4.7	3.4	15.7							

FILENAME: sp08148\_woodbridgeroad      NORTH CAROLINA D.O.T. SIGN DETAIL

APPROVED:	DATE: 6/5/08	<b>SPECIAL SIGN DESIGN</b>	
SEAL:			
SCALE: NONE	DATE: 6/5/08		REVISIONS
DWG. BY: RRH	DESIGN BY: RRH		
REVIEWED BY: DME			