

SIGN NUMBER: SP09165      BACKG COLOR: Fluorescent Orange  
TYPE: STATIONARY      COPY COLOR: Black  
QUANTITY: SEE PLANS


SYMBOL	X	Y	WID	HT

SIGN WIDTH: 3'-6"  
HEIGHT: 2'-0"  
TOTAL AREA: 7.0 Sq.Ft.

BORDER TYPE: INSET  
RECESS: 0.47"  
WIDTH: 0.63"  
RADII: 1.5"

NO. Z BARS:      MAT'L: 0.080" (2.0 mm) ALUMINUM  
LENGTH:

DESIGN BY: DME      CHECKED BY:  
PROJECT ID: B-4992      DIV: 4      DATE: Nov 30, 2009

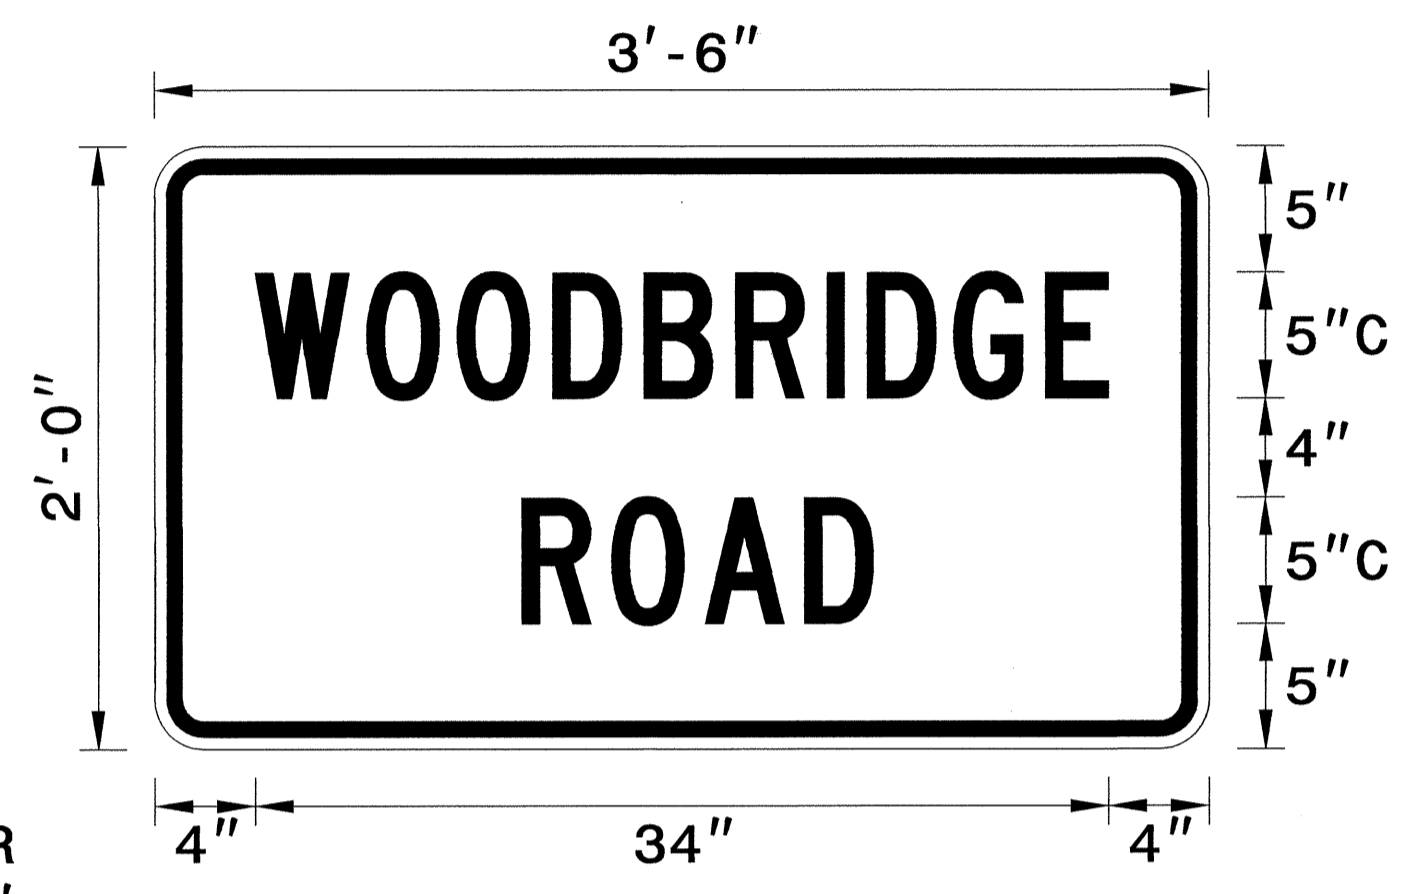

BORDER  
R=1.5"  
TH=0.63"  
IN=0.47"

Spacing Factor is 1 unless specified otherwise

- USE NOTES: 1,2
- Legend and border shall be direct applied black non-reflective sheeting.
  - Background shall be Type VII, VIII, or IX (prismatic) fluorescent orange retroreflective sheeting.




LETTER POSITIONS

Letter spacings are to start of next letter													Series/Size
	W	O	O	D	B	R	I	D	G	E			Text Length
	4	4.5	3.6	3.8	3.6	3.6	3.6	1.6	3.5	3.6	2.5	4	C
		R	O	A	D								C
	14.6	3.6	3.7	4	2.7	13.4							14

FILENAME: Guidesign\_english\_master

NORTH CAROLINA D.O.T. SIGN DETAIL

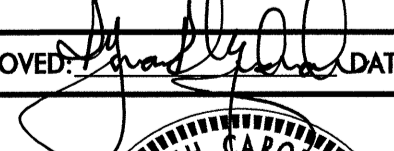30-NOV-2009 09:32  
P:\TIP\Projects-B\B4992\Traffic\Signing\CADD\Signing Layout Plans\B-4992-sgn.dgn  
meaton AT TECC22656

APPROVED:  DATE: 11/30/09									
	SCALE: NONE								
	DATE: 11/09								
	DWG. BY: DME								
	DESIGN BY: DME								
REVIEWED BY: AIA									
	REVISIONS <table border="1"> <tr><td> </td><td> </td></tr> <tr><td> </td><td> </td></tr> <tr><td> </td><td> </td></tr> <tr><td> </td><td> </td></tr> </table>								
	CADD FILE								