


SIGN	DIMENSIONS (INCHES)												
	A	B	C	D	E	F	G	H	J	K	L	M	N
SPECIAL	24	1/2	3/4	1/2	6-3/8	3-1/8	3-1/8	7-1/2	2 13/16	1-7/8	9/8	6-1/4	3-5/8

COLORS
 ARROW AND BORDER - BLACK
 BACKGROUND - WHITE

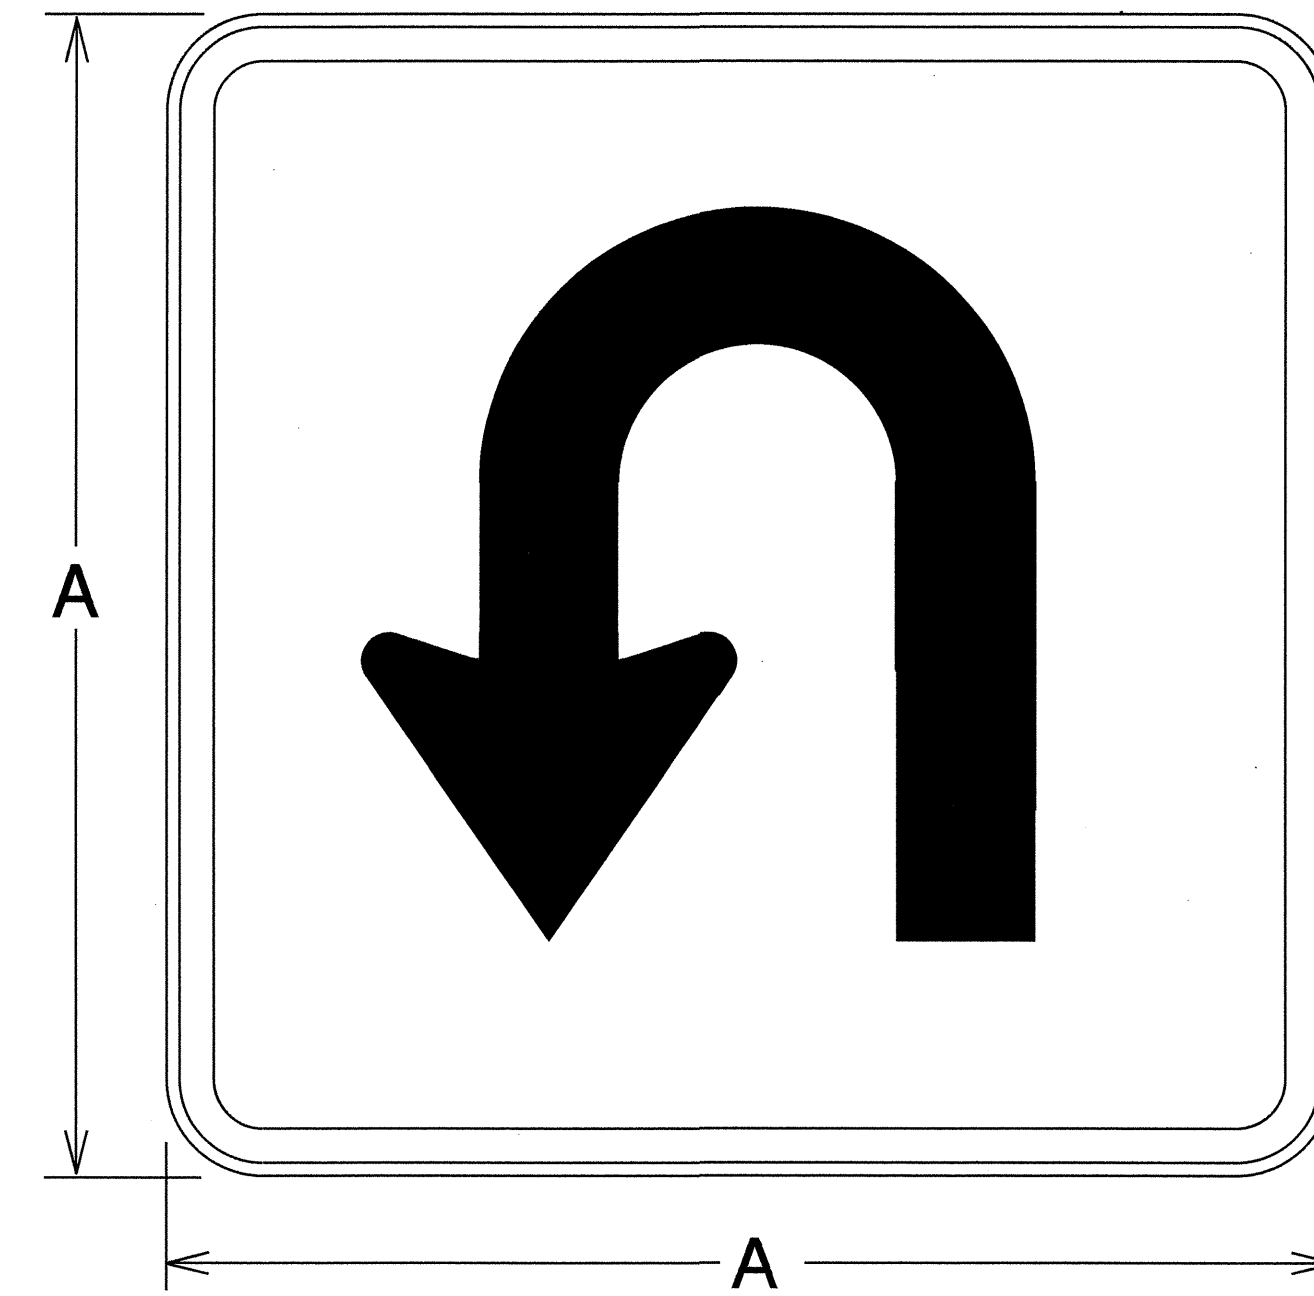

24" X 24"

COLORS
 ARROW AND BORDER - BLACK
 BACKGROUND - WHITE

25-MAY-2010 13:53
 \\dot\dfs\001\Proj\TrafficControl\TrafficControl\TCP\R0061C.TC.ssd.scd1.dgn
 scodts AI\WZTC231457

APPROVED: _____	DATE: _____	SPECIAL SIGN DESIGN		
				SCALE: NONE
		DATE: 5/10		
DWG. BY: EEW				
DESIGN BY: EEW				
REVIEWED BY: AIA				