


8/23/99



PROJ. REFERENCE NO.
R-2248H


SHEET NO.
X-1

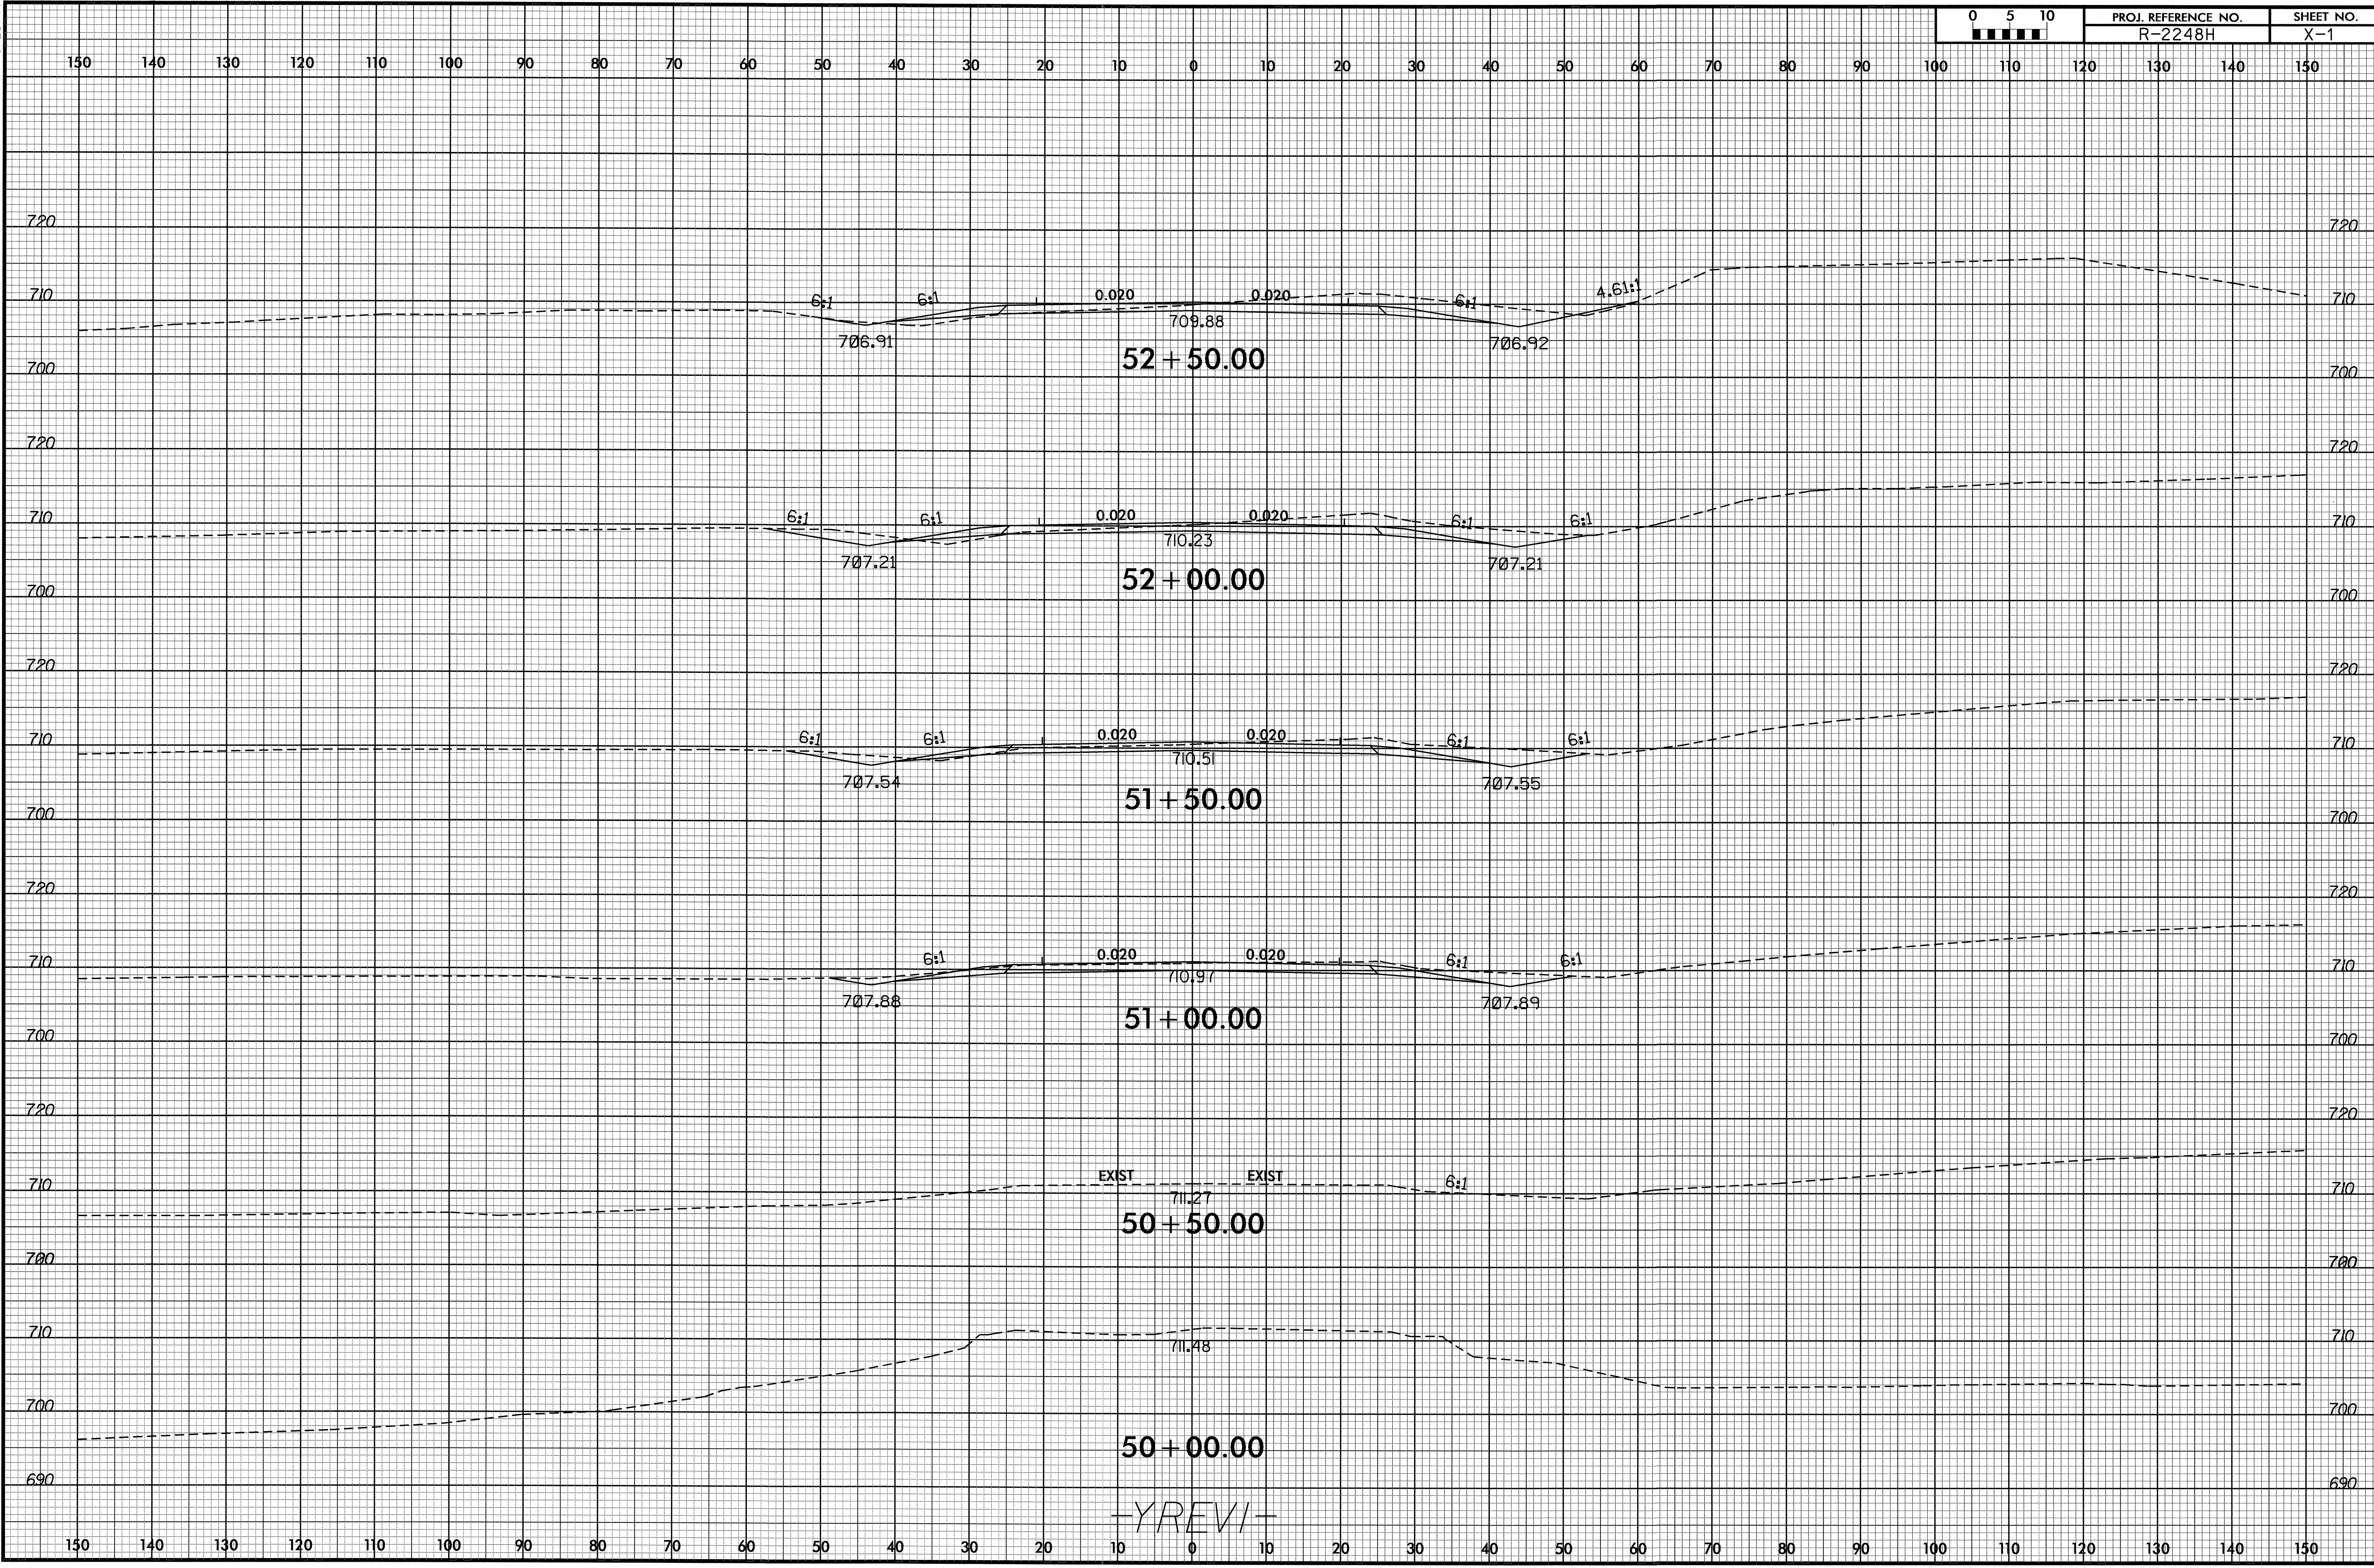


10-JUN-2010 10:14
R:\Roadwork\Xsc\2248H.Rdy...pl.YREV1.dgn
\$\$\$USERNAME\$\$\$

-YREV1-

8/23/99

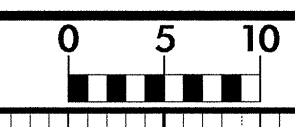


PROJ. REFERENCE NO. R-2248H	SHEET NO. X-2
--------------------------------	------------------

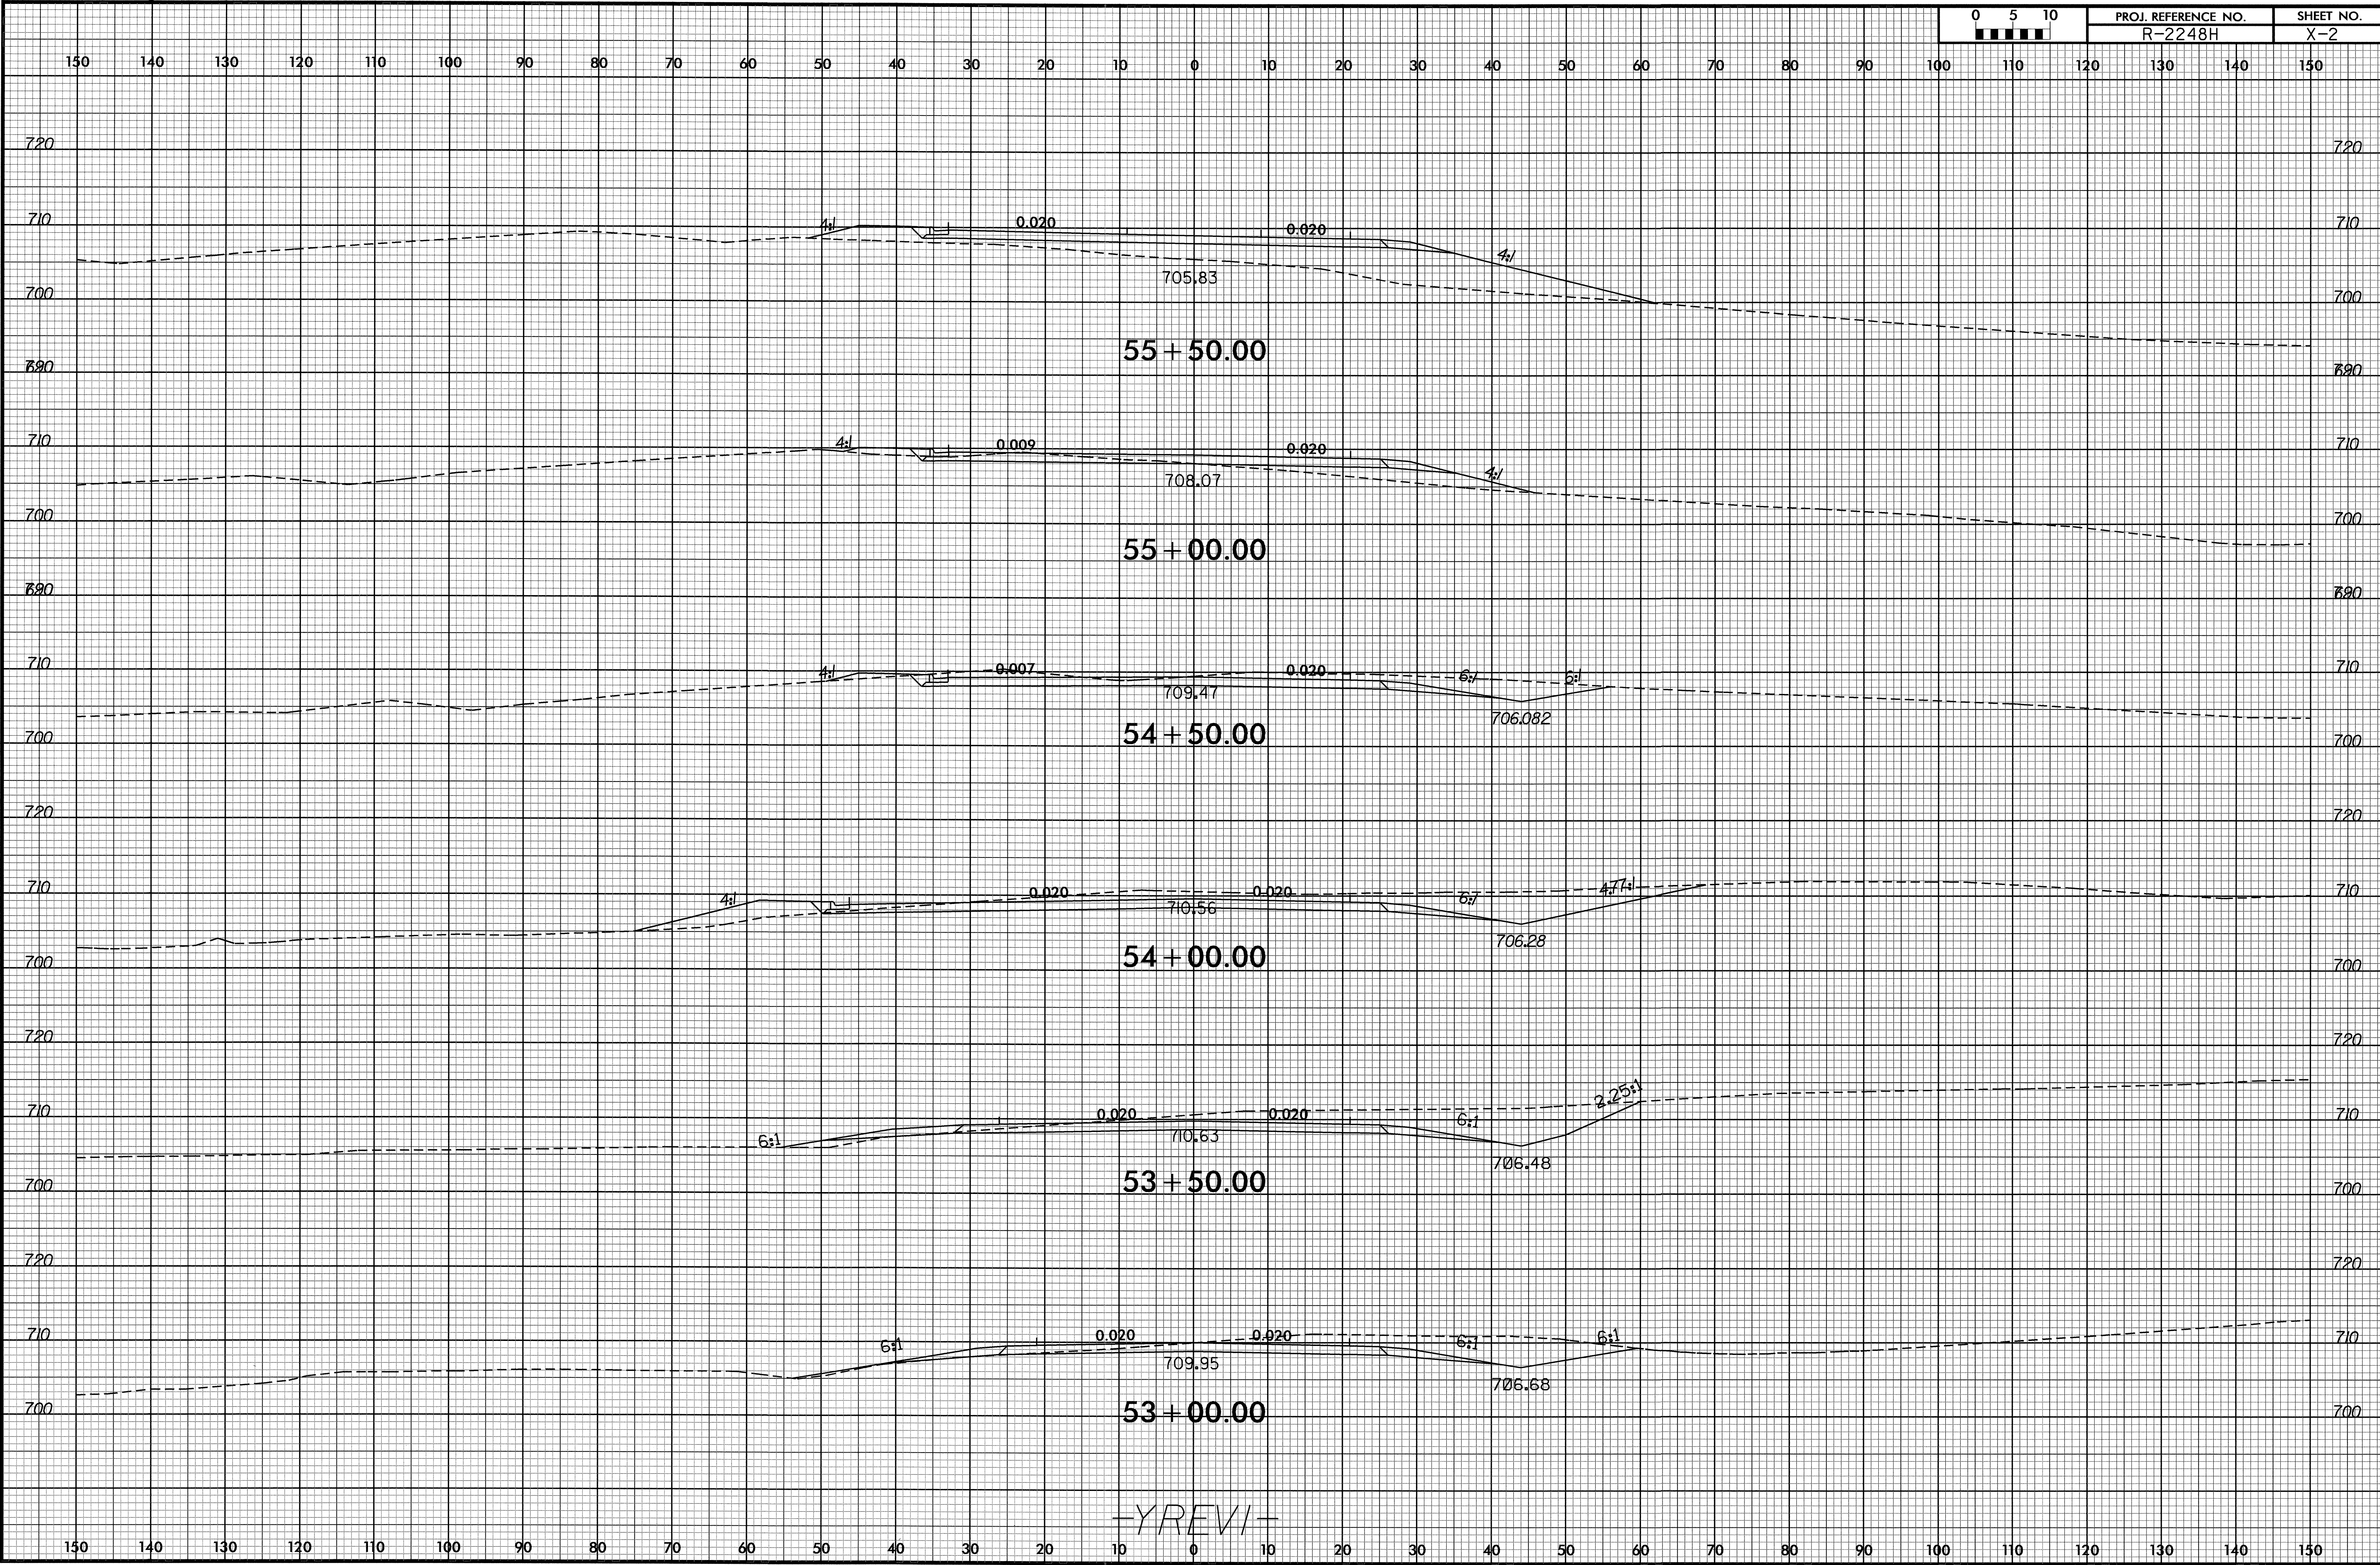

-YREVI-

10-JUN-2000 14:4
 P:\Roadway\X\2248H\Fdy_xpl_YREV1.dgn
 \$\$\$USERNAME\$\$\$

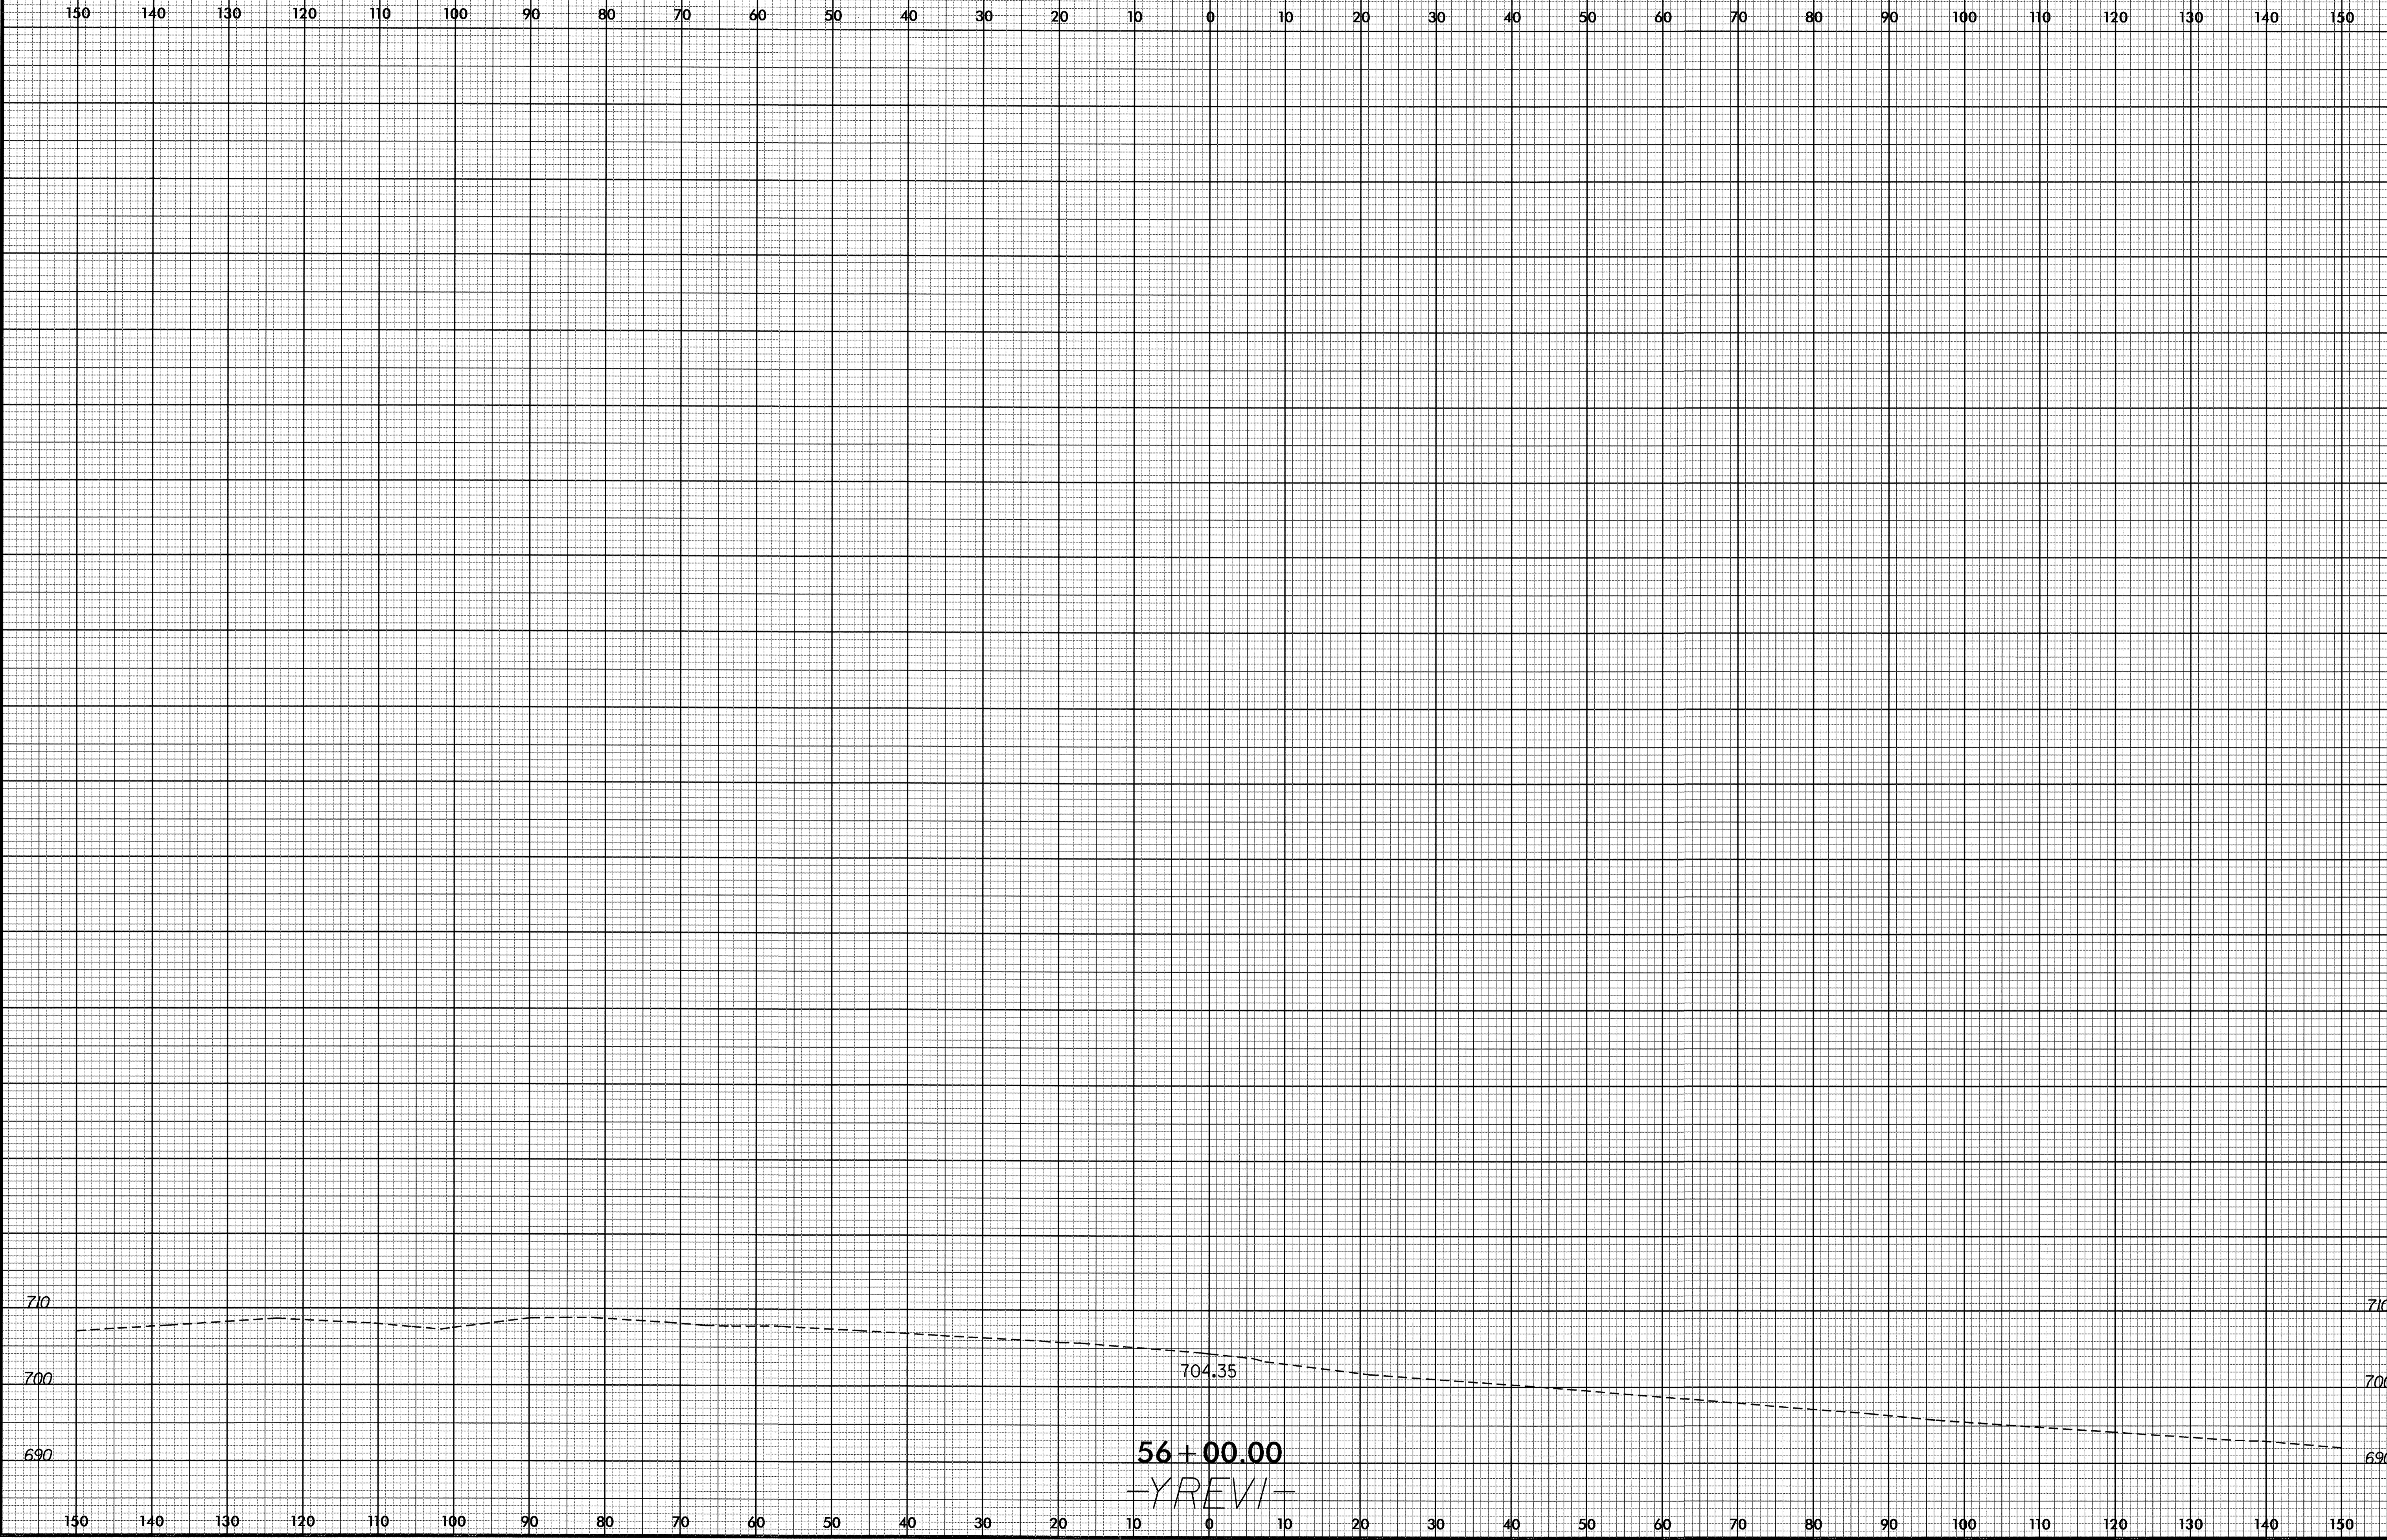

10-JUN-2010 11:44
R:\Program\X\g\PR2248H_Rou_xpl\YREVI.dgn
\$\$\$\$SERIAL\$\$\$\$