



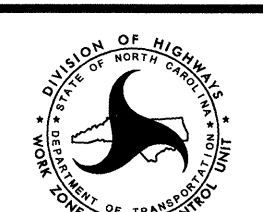
PROJ. REFERENCE NO.	SHEET NO.
U-5018A	PM-1



## FINAL PAVEMENT MARKING SCHEDULE

- TA - THERMOPLASTIC, 90 MILS, WHITE EDGE LINE
- TB - THERMOPLASTIC, 90 MILS, YELLOW EDGE LINE
- TC - THERMOPLASTIC, 120 MILS, 4"X10' WHITE SKIP LINE
- TD - THERMOPLASTIC, 120 MILS, 4" X 2' WHITE MINSKIP LINE
- TE - THERMOPLASTIC, 120 MILS, WHITE SOLID LANE LINE
- T2 - THERMOPLASTIC, 120 MILS, 24" WHITE STOP BAR
- MB - PERMANENT RAISED PAVEMENT MARKER, CRYSTAL/RED
- UI - THERMOPLASTIC, 90 MILS, ALPHANUMERIC CHAR. PVT MARKING CHAR
- UA - THERMOPLASTIC, 90 MILS, LEFT TURN ARROW
- UB - THERMOPLASTIC, 90 MILS, RIGHT TURN ARROW
- UC - THERMOPLASTIC, 90 MILS, STRAIGHT ARROW

6/21/2010 11:33:32 AM R:\T01\FicControl\Top\U5018A\U5018A\_pm\_psh01.dgn

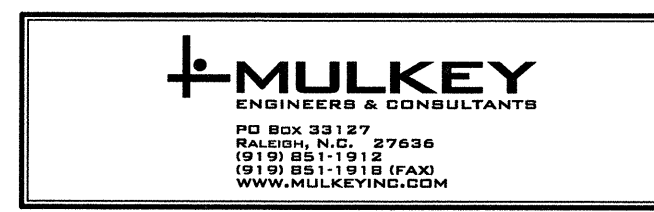

APPROVED: <i>Steve Del</i> DATE: <i>6/23/10</i>	<b>FINAL PAVEMENT MARKINGS</b>						
	SCALE: NONE						
	DATE: 6-09						
	DWG. BY: DEL						
	DESIGN BY: LMR						
REVIEWED BY: DCS	<table border="1" style="width: 100%; border-collapse: collapse;"> <thead> <tr> <th colspan="2" style="text-align: center;">REVISIONS</th> </tr> </thead> <tbody> <tr> <td style="width: 50%; height: 20px;"> </td> <td style="width: 50%;"> </td> </tr> <tr> <td style="height: 20px;"> </td> <td> </td> </tr> </tbody> </table>	REVISIONS					
REVISIONS							
<table border="1" style="width: 100%; border-collapse: collapse;"> <tr> <td style="width: 50%; height: 20px;"> </td> <td style="width: 50%;"> </td> </tr> </table>			<table border="1" style="width: 100%; border-collapse: collapse;"> <tr> <td style="width: 50%; height: 20px;"> </td> <td style="width: 50%;"> </td> </tr> </table>				

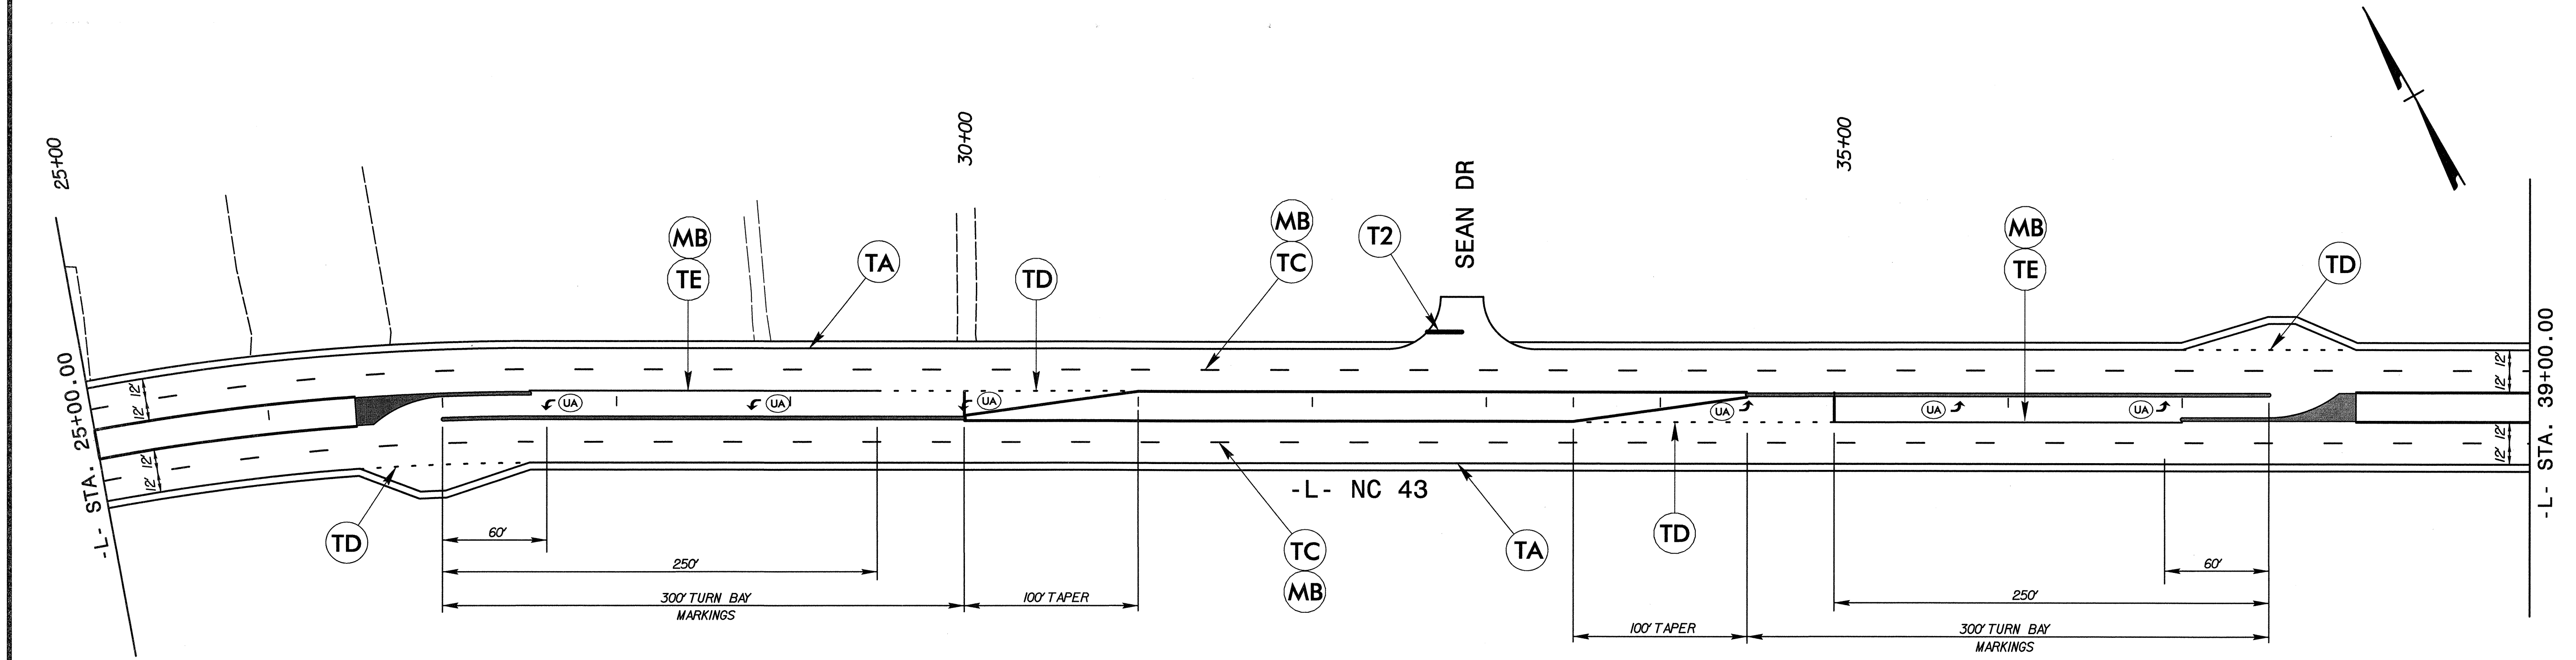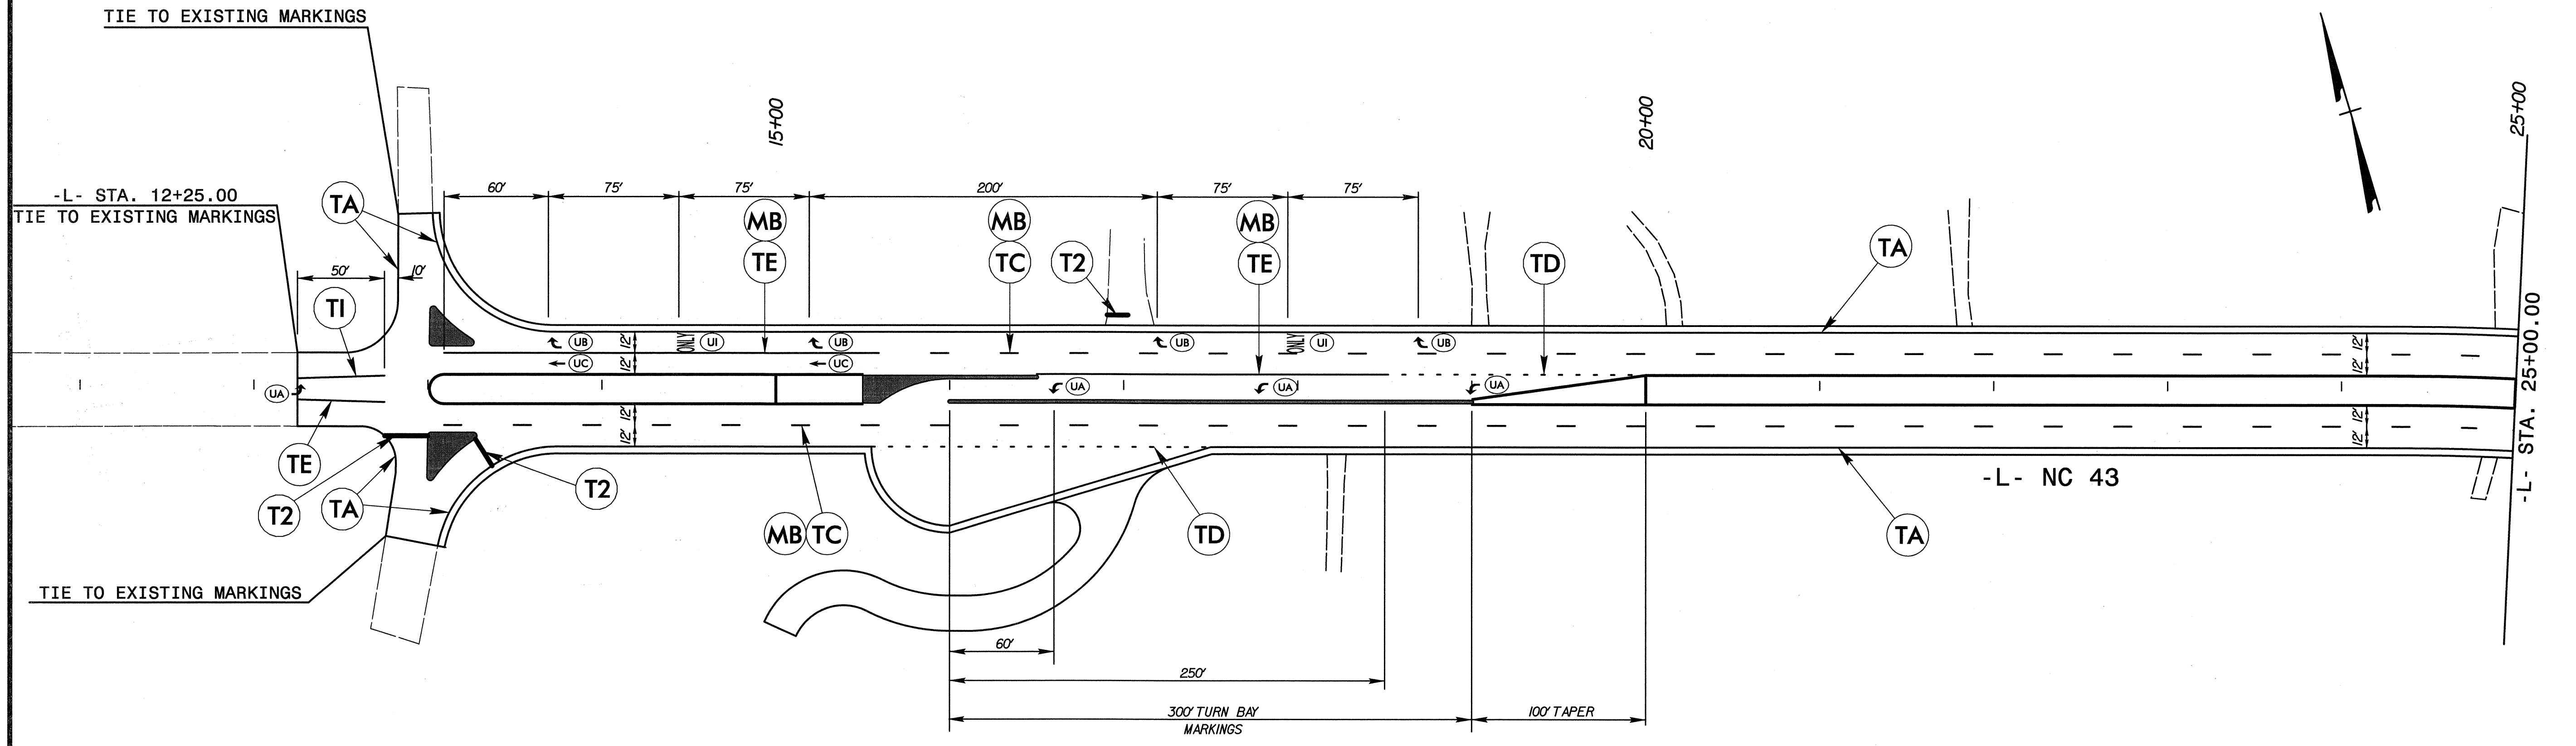



6/23/2010  
 R:\1\at\fic\Control\PM\U5018A\U5018A\_pm\_psh02.dgn  
 12:57:27 PM



APPROVED: *Steve Drinn* DATE: 6/23/10

SEAL


<b>FINAL PAVEMENT MARKINGS</b>		REVISIONS	
SCALE:	NONE		
DATE:	6-09		
DWG. BY:	DEL		
DESIGN BY:	LMR		
REVIEWED BY:	DCS		
		CADD	FILE

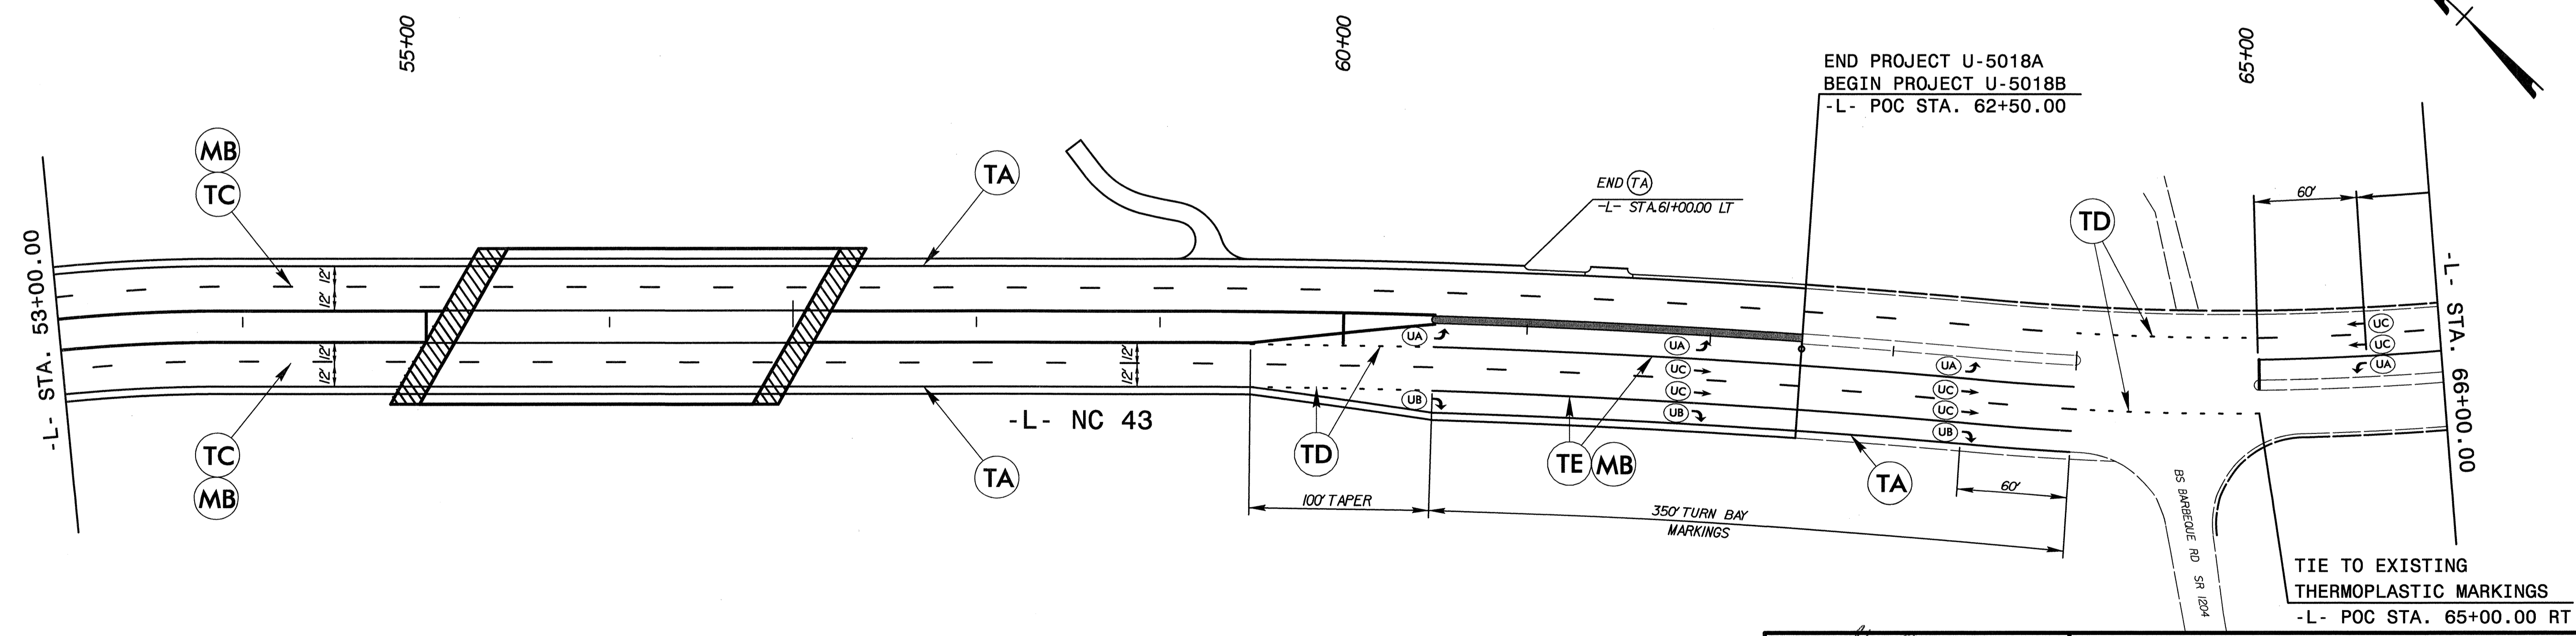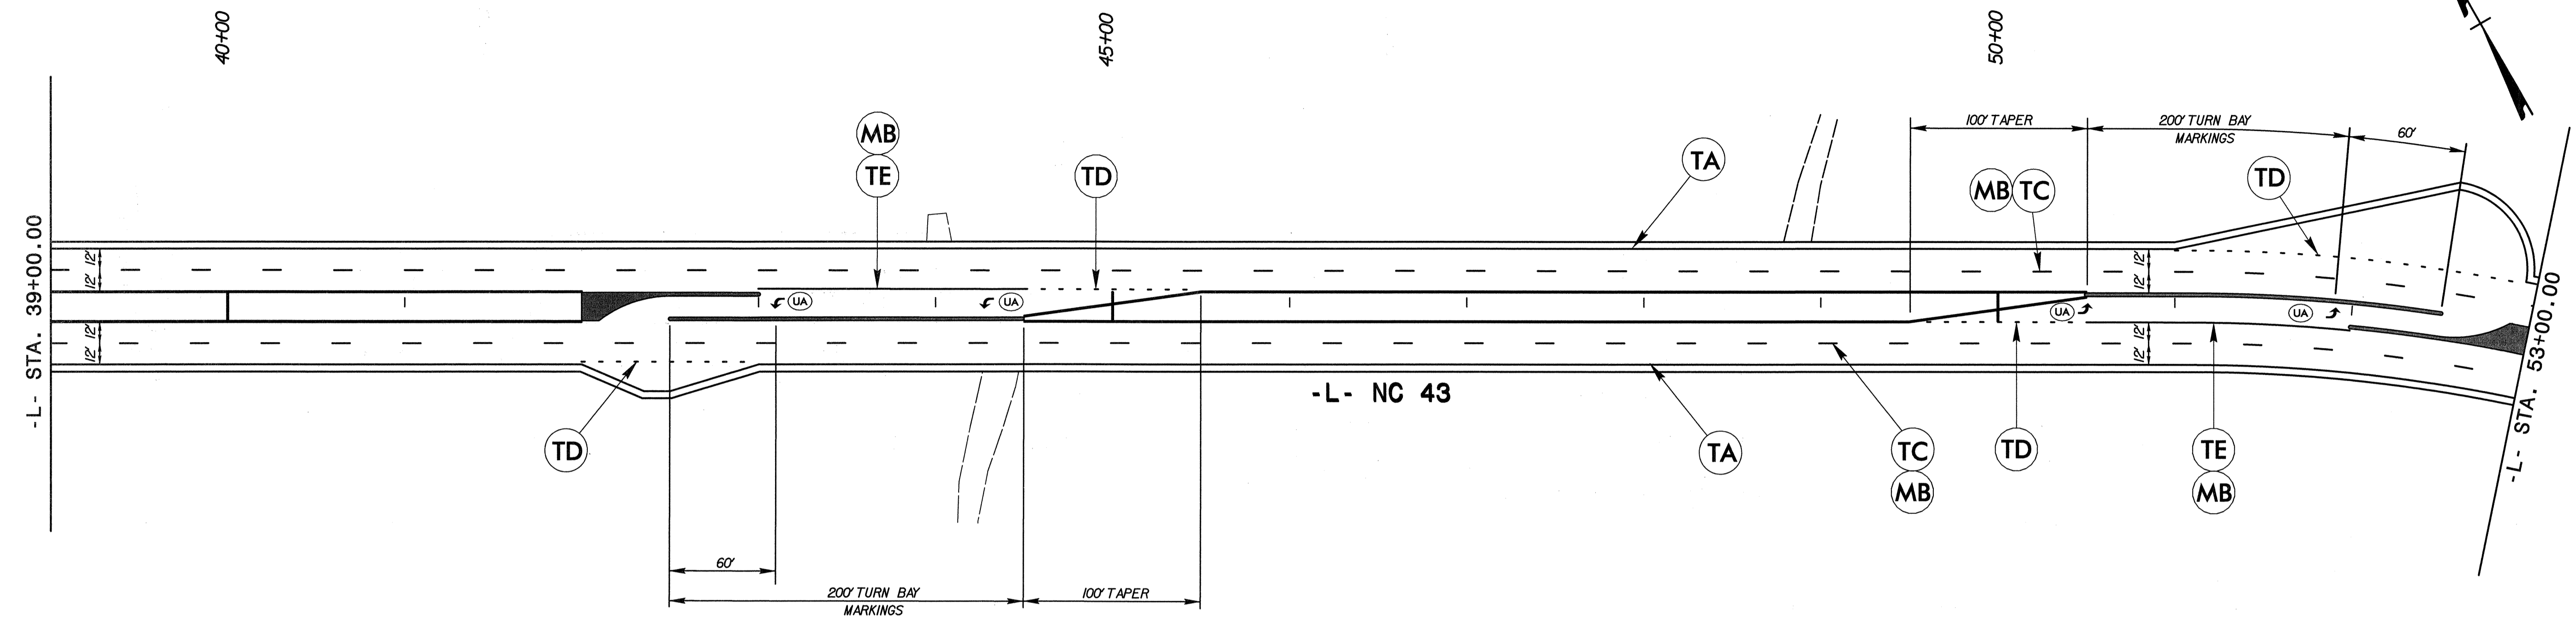


APPROVED: *Steve Lane* DATE: 6/23/12



FINAL PAVEMENT MARKINGS		REVISIONS	
SCALE:	NONE		
DATE:	6-09		
DWG. BY:	DEL		
DESIGN BY:	LMR		
REVIEWED BY:	DCS		

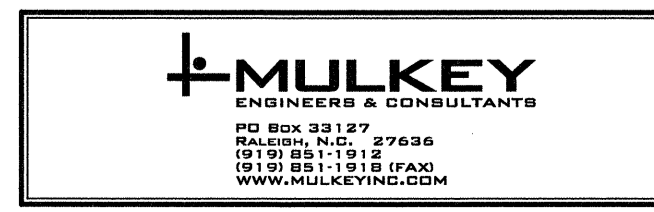

6/23/2010 R:\TrafficControl\PM\U5018A\U5018A\_pm.psh03.dgn

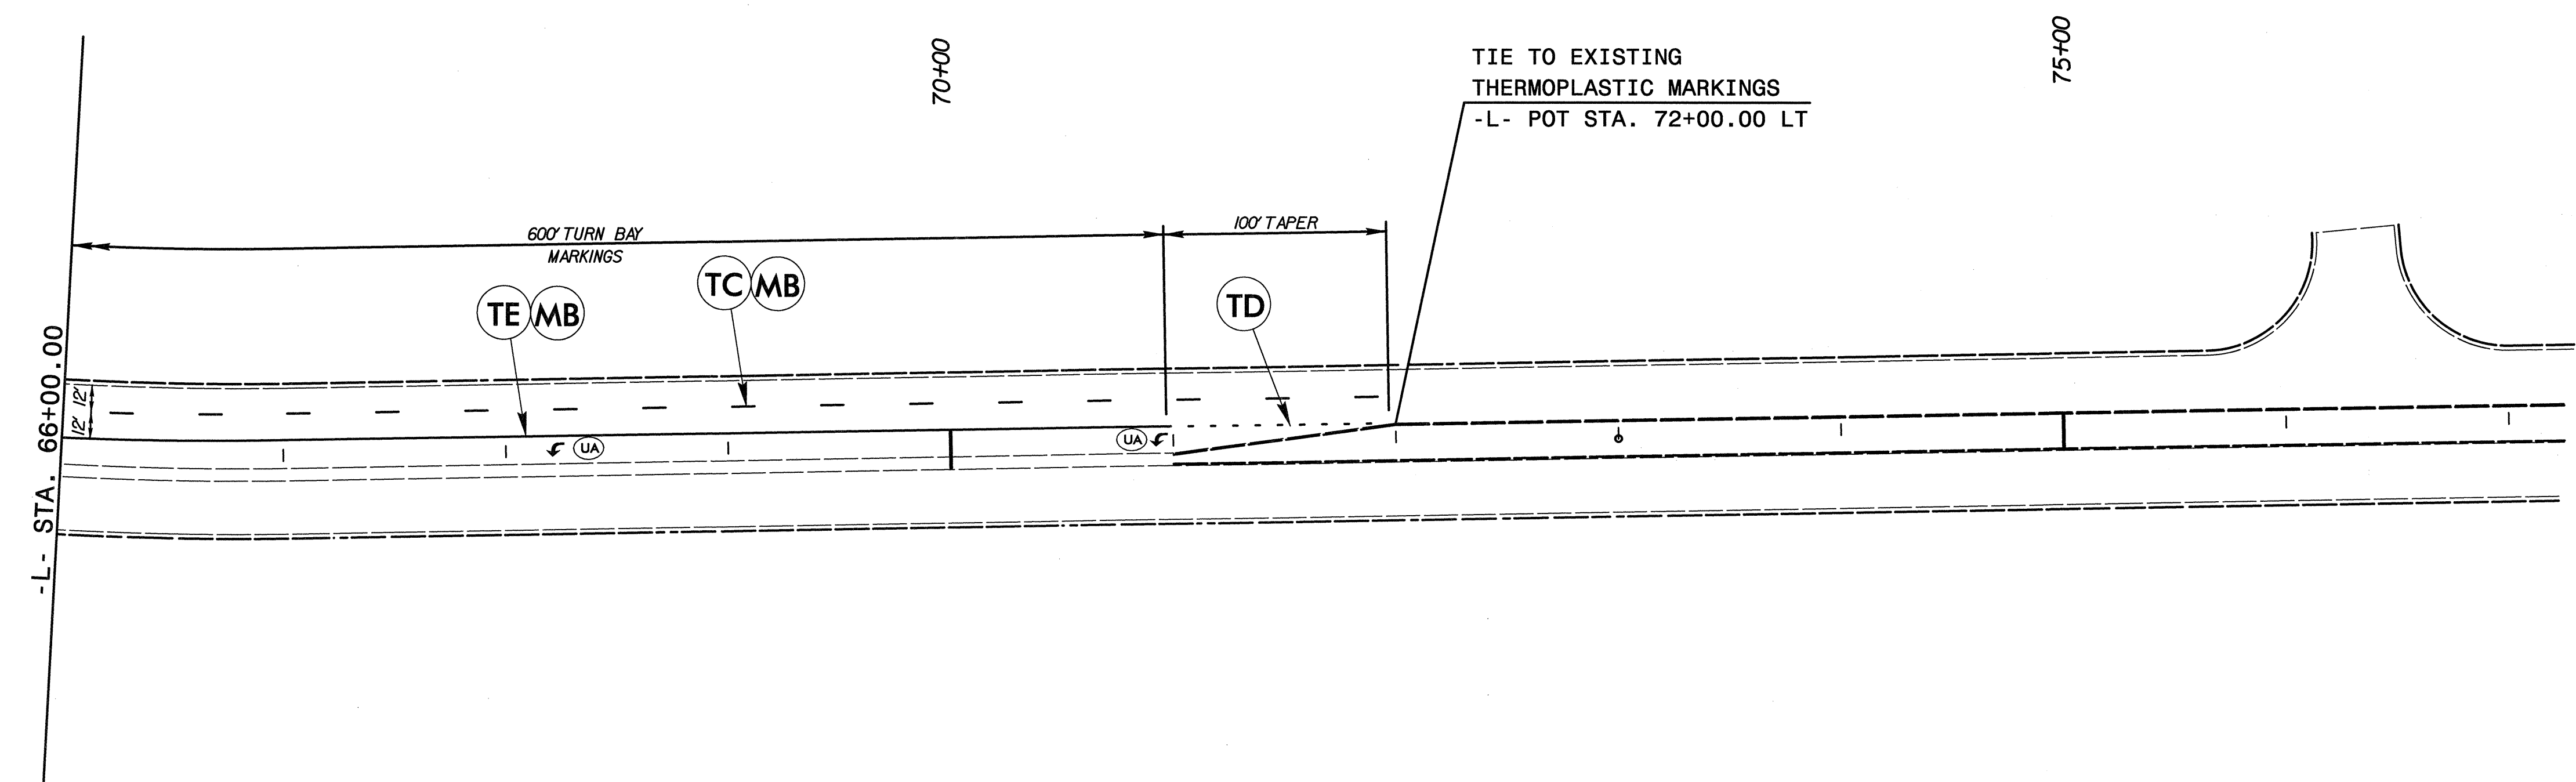

6/23/2010  
 R:\TrafficControl\PM\U5018A\U5018A\_pm\_psh04.dgn  
 10:08 PM



APPROVED: *[Signature]* DATE: 6/23/10

SEAL

FINAL PAVEMENT MARKINGS		REVISIONS
SCALE:	NONE	
DATE:	6-09	
DWG. BY:	DEL	
DESIGN BY:	LMR	
REVIEWED BY:	DCS	
		CADD FILE

