


TEMPORARY PAVEMENT MARKING SCHEDULE


<u>SYMBOL</u>	<u>DESCRIPTION</u>	<u>QUANTITY BREAKDOWN</u>	<u>PAY ITEM</u>	<u>TOTAL QUANTITY</u>
PAVEMENT MARKING LINES				
TI	YELLOW DOUBLE CENTER (2X)	7100 FT	TAPE	7100 FT
PA	WHITE EDGELINE	1775 FT	PAINT (4")	1775 FT
P4	WHITE STOP BAR	48 FT	PAINT (24")	48 FT
PD	2 FT. WHITE MINISKIP	12 FT	PAINT (4")	12 FT

FINAL PAVEMENT MARKING SCHEDULE


<u>SYMBOL</u>	<u>DESCRIPTION</u>	<u>QUANTITY BREAKDOWN</u>	<u>PAY ITEM</u>	<u>TOTAL QUANTITY</u>
PAVEMENT MARKING LINES				
PI	YELLOW DOUBLE CENTER (2X)	7100 FT	PAINT (4")	14200 FT
PS	PEDESTRIAN CROSSWALK	40 FT	PAINT (8")	80 FT
P4	WHITE STOP BAR	48 FT	PAINT (24")	96 FT
PD	2 FT. WHITE MINISKIP	12 FT	PAINT (4")	24 FT

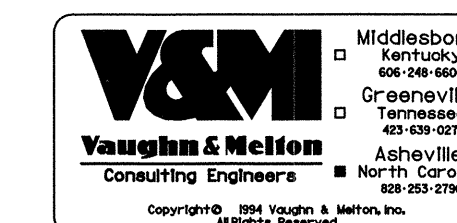

APPROVED:	DATE: 02/10	TEMPORARY & FINAL PAVEMENT MARKING SCHEDULE	
SEAL 	SCALE: NONE		REVISIONS
	DATE: FEB. 08		
	DWG. BY: JRB		
	DESIGN BY: ACC		
REVIEWED BY: LDB			CADD FILE: slopePM1.dgn

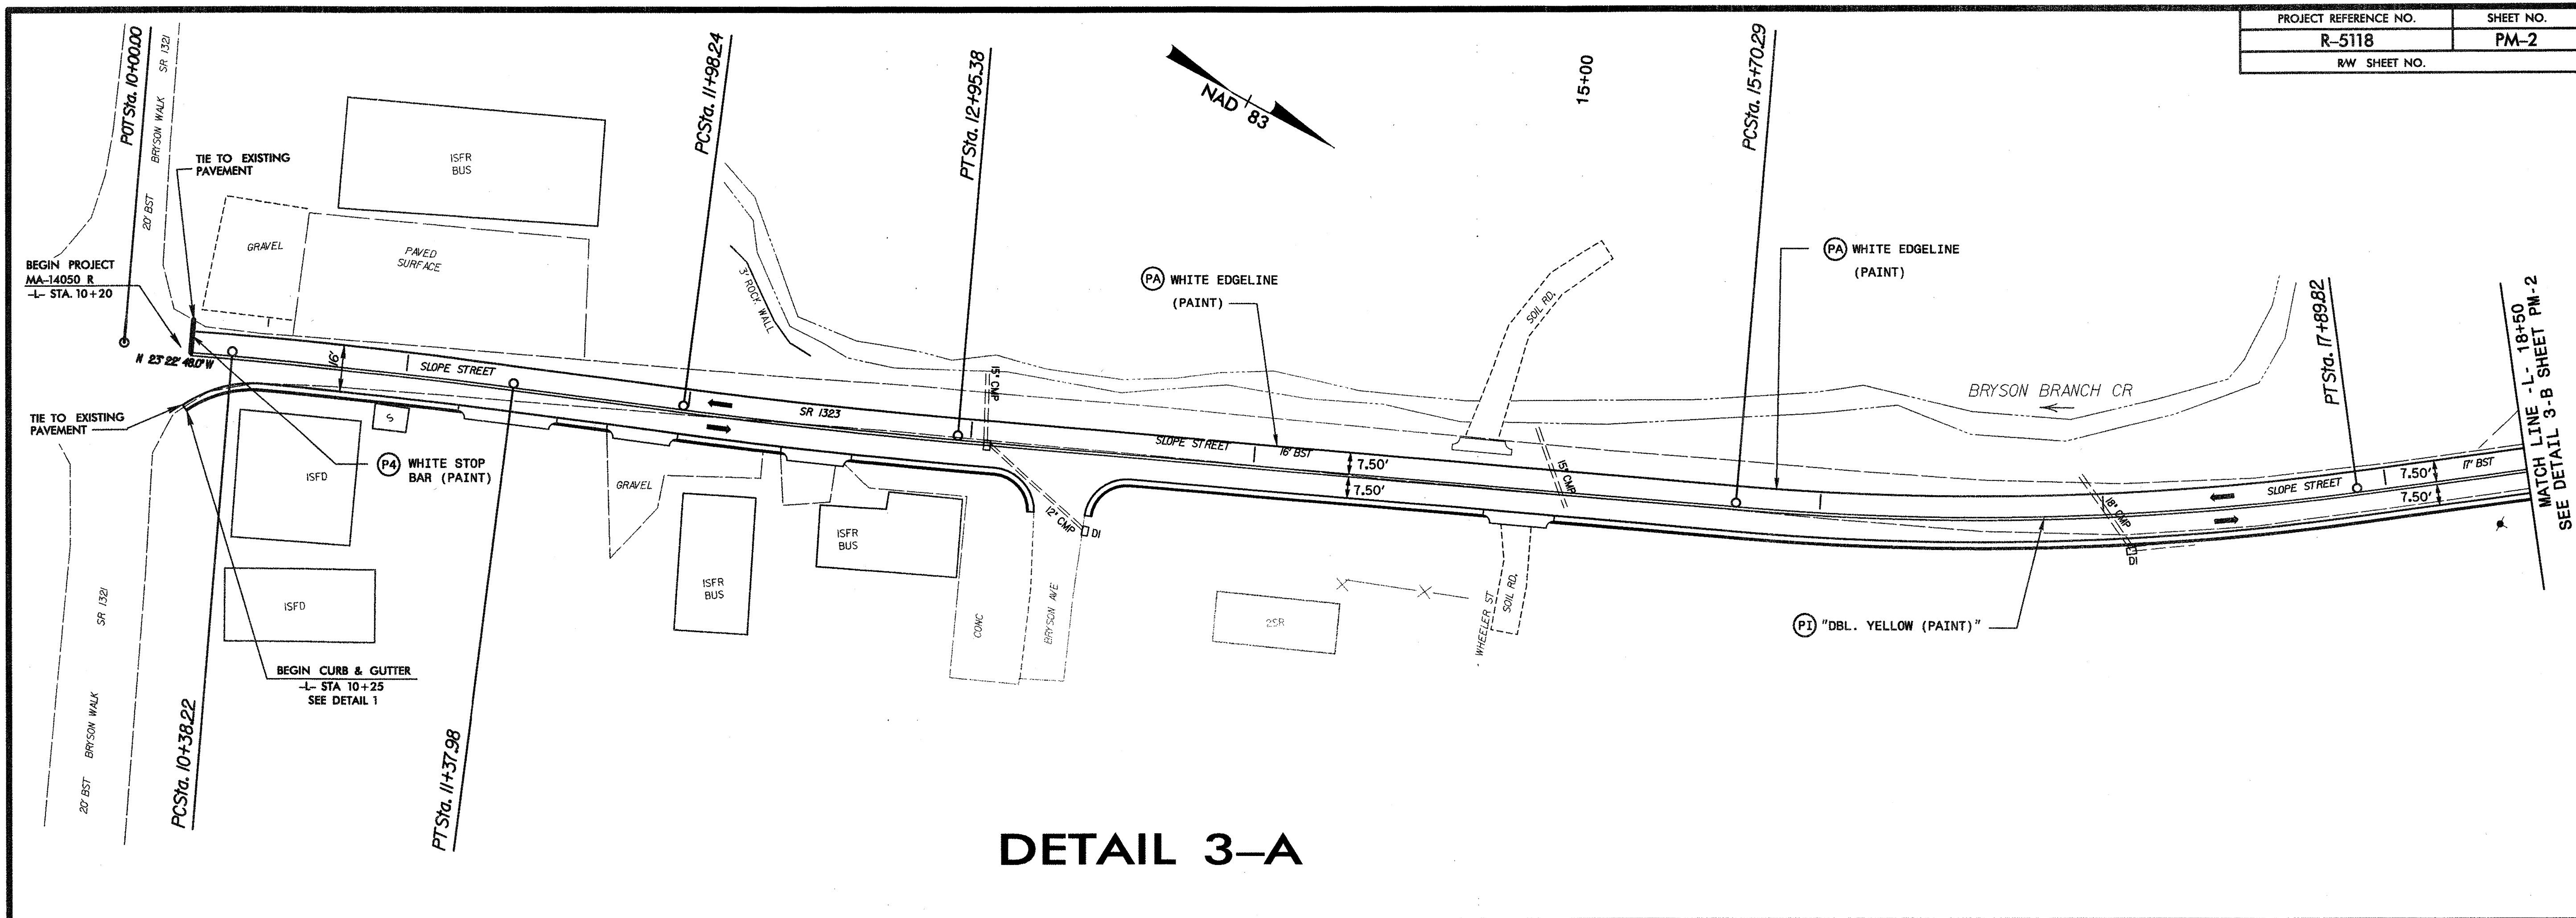


DETAIL 3-A

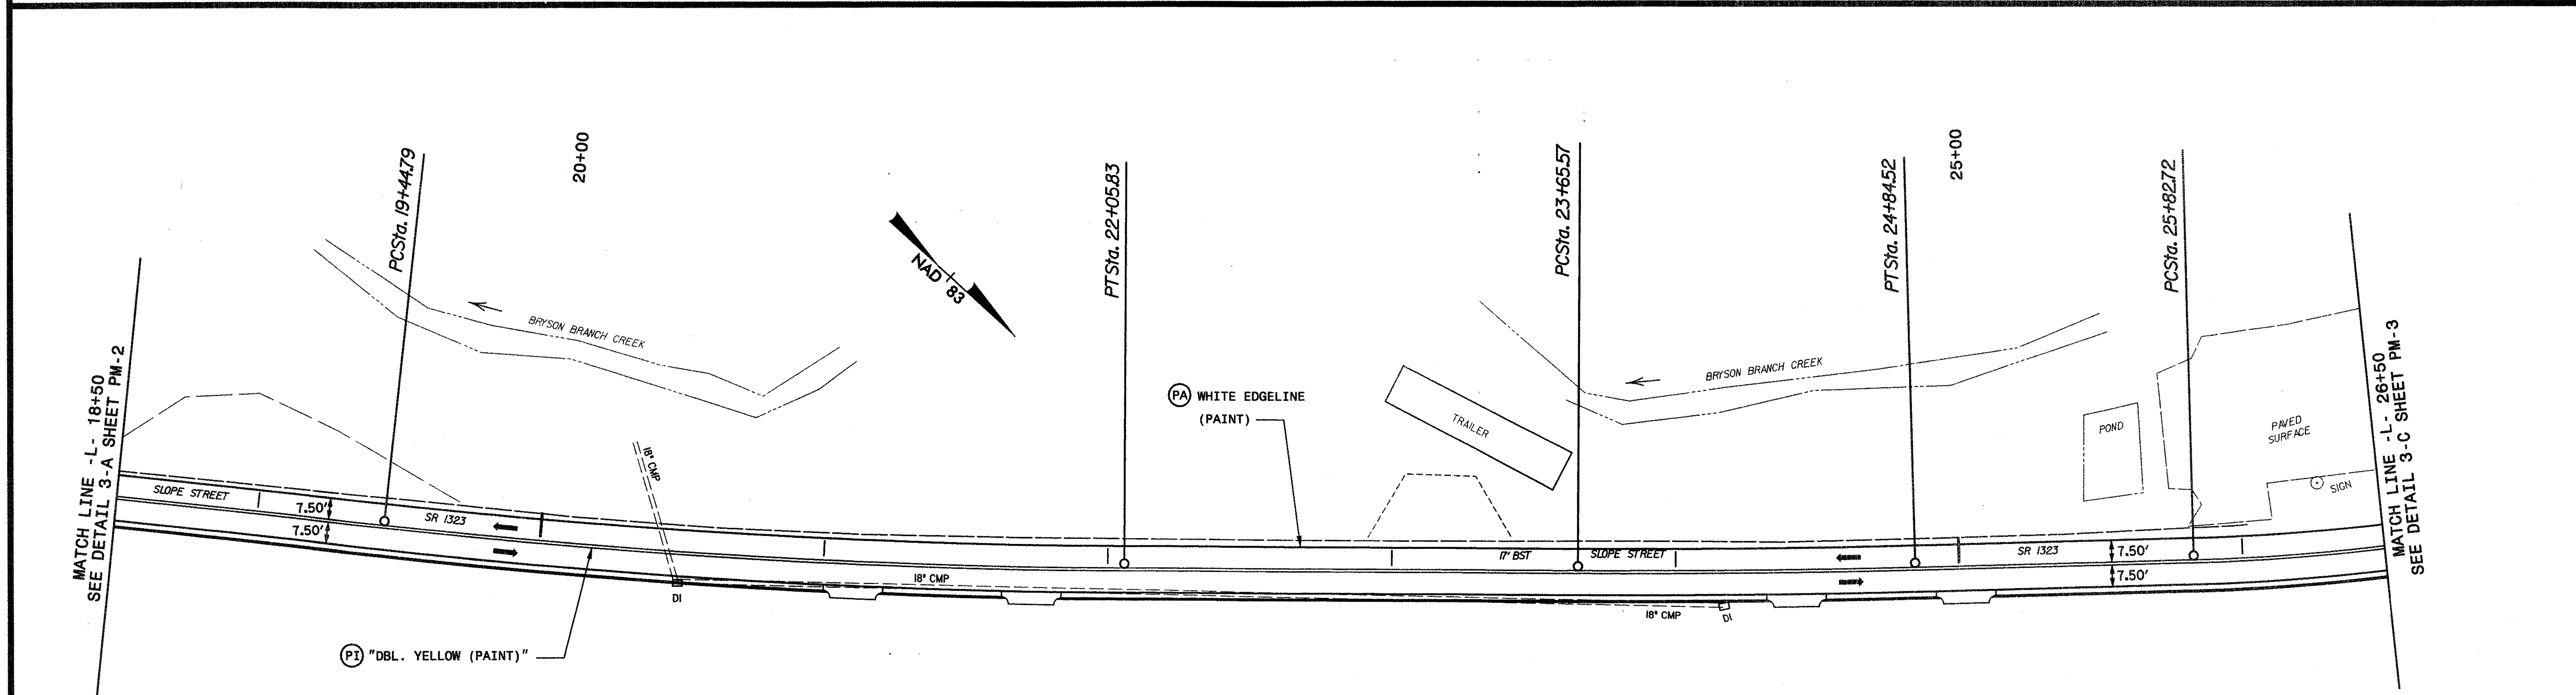


DETAIL 3-B


APPROVED: <i>[Signature]</i> DATE: <i>2-24-10</i>	TEMPORARY PAVEMENT MARKING PLAN DETAILS "3-A" & "3-B"							
	SCALE: 1" = 30'							
	DATE: FEB. 08							
	DESIGN BY: ACC							
	REVIEWED BY: LDB							
		<table border="1"> <thead> <tr> <th colspan="2">REVISIONS</th> </tr> </thead> <tbody> <tr> <td> </td> <td> </td> </tr> <tr> <td> </td> <td> </td> </tr> </tbody> </table>	REVISIONS					
REVISIONS								
<p>CARD FILE: slope10tcp.dgn</p>								

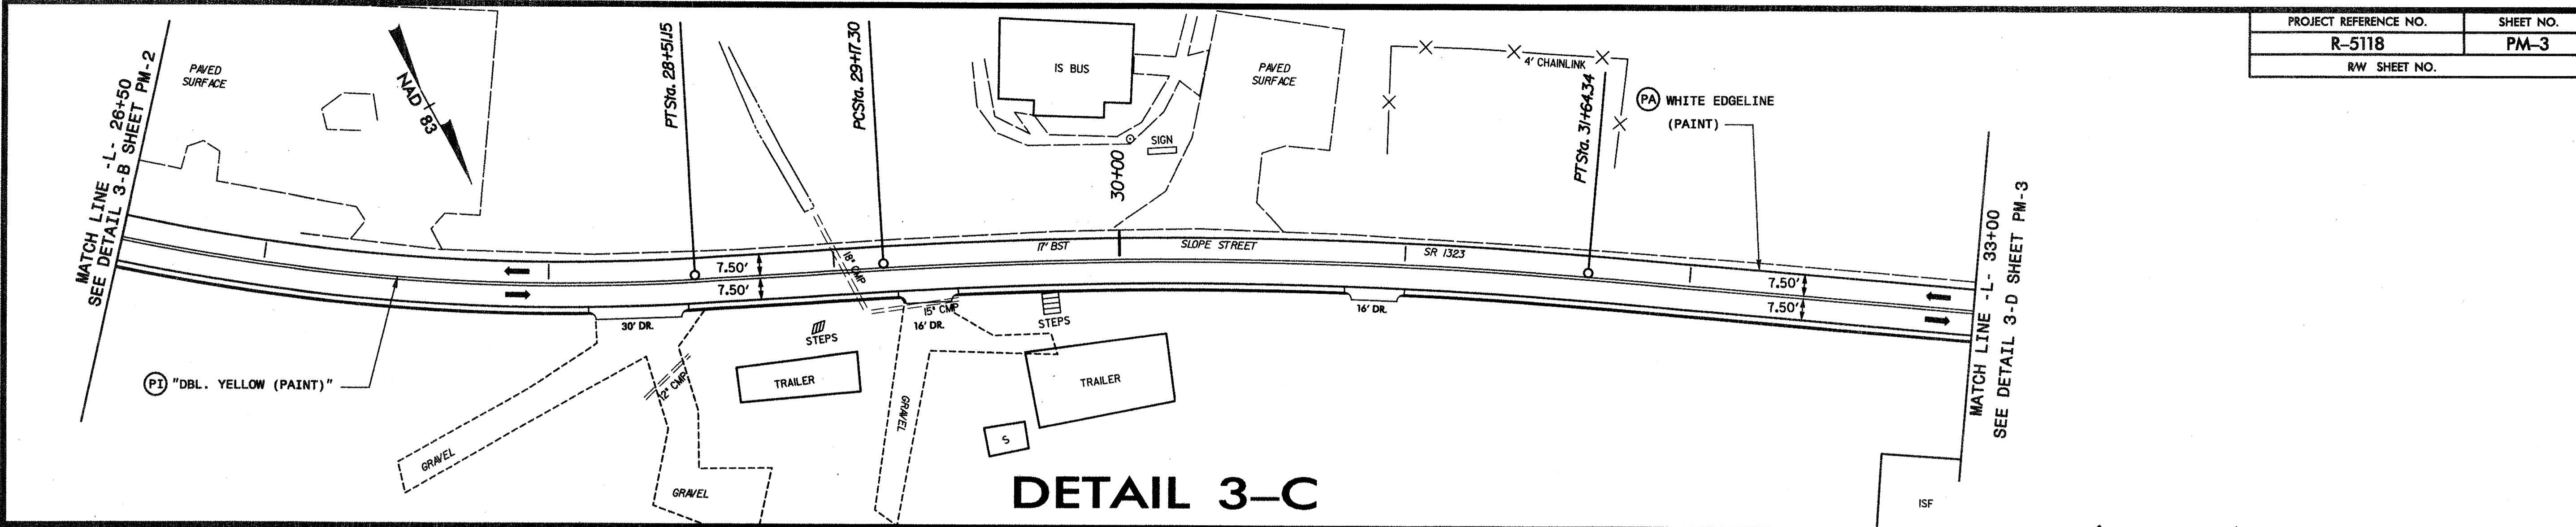


DETAIL 3-C


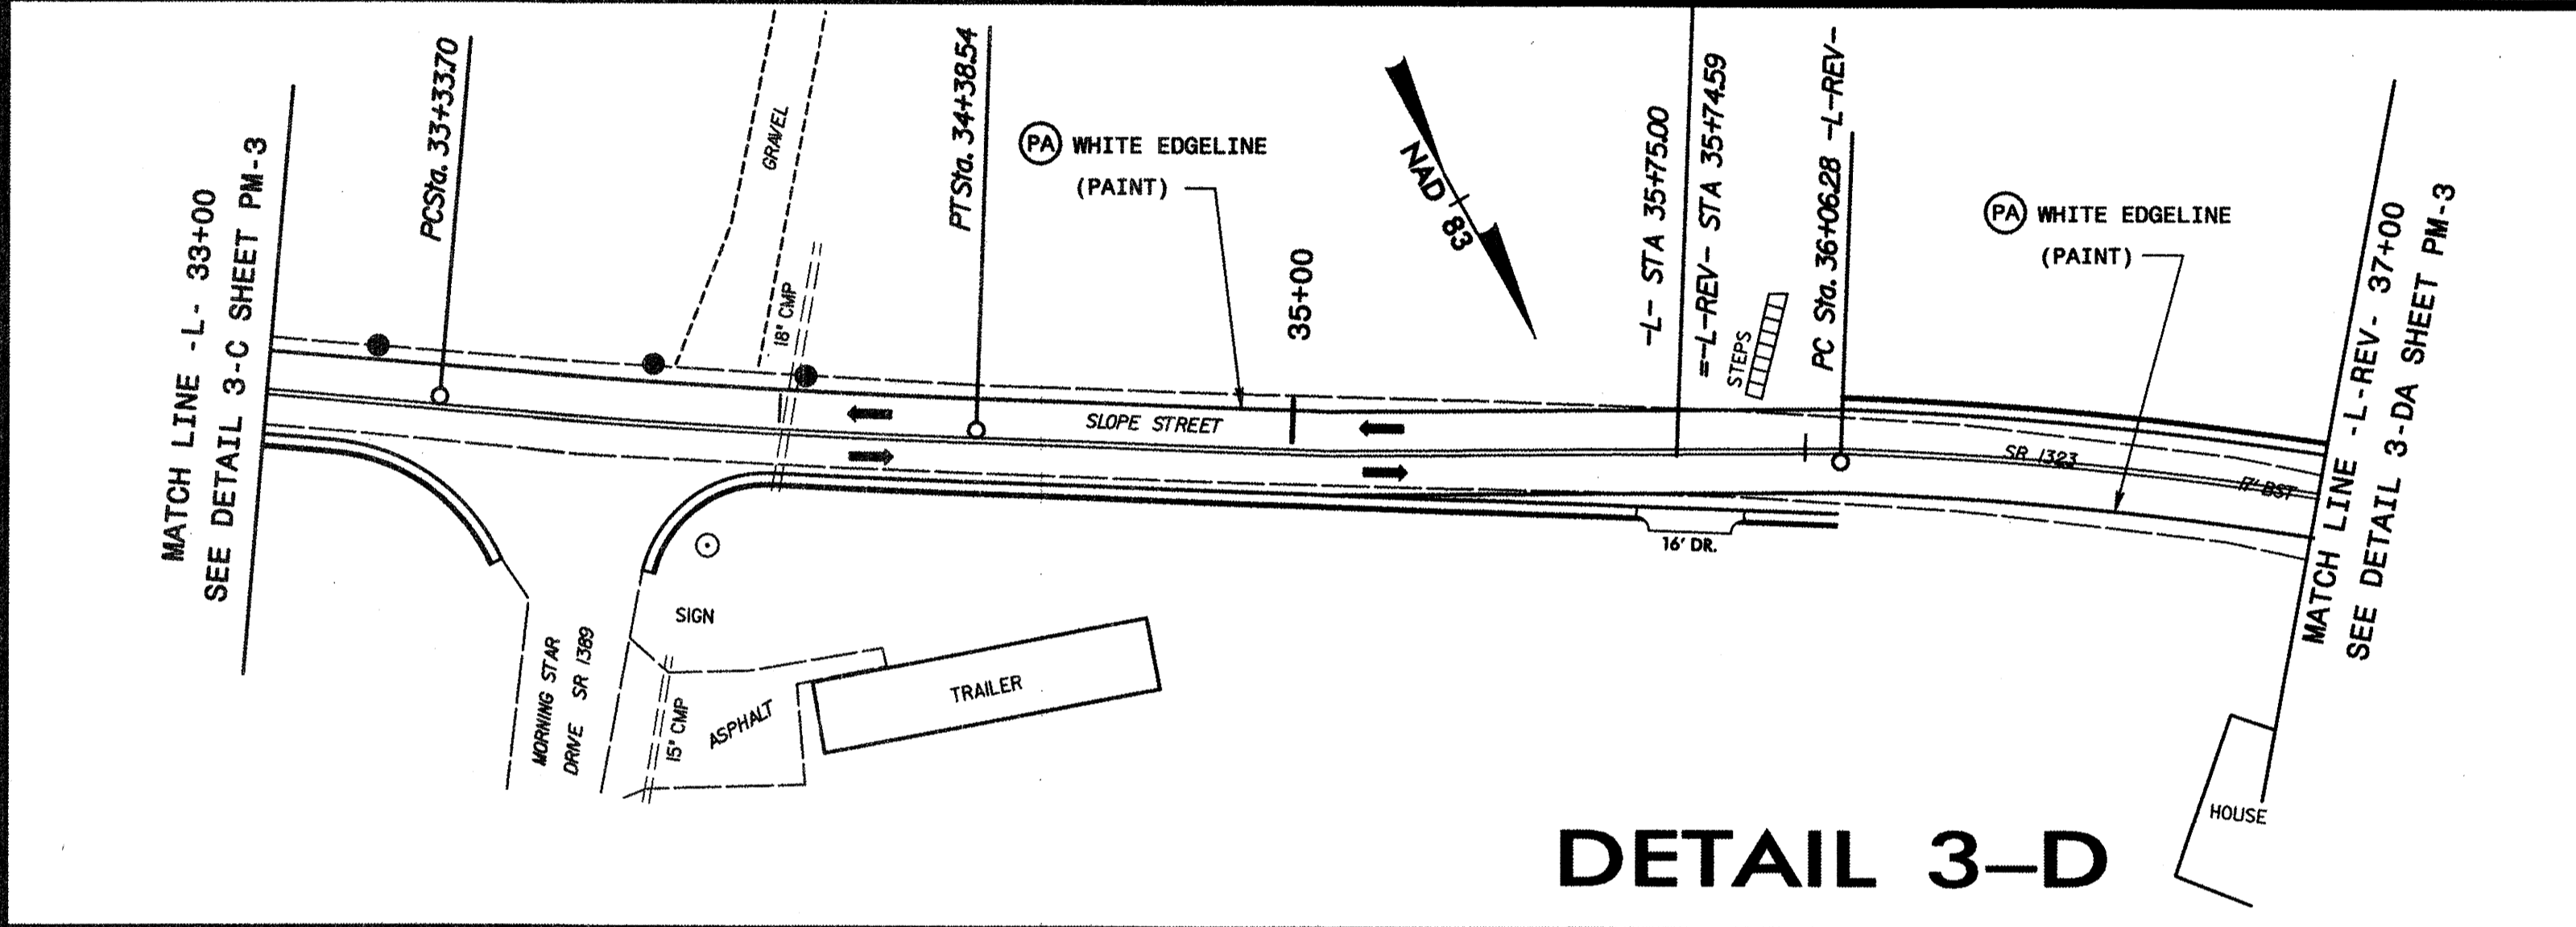



DETAIL 3-D

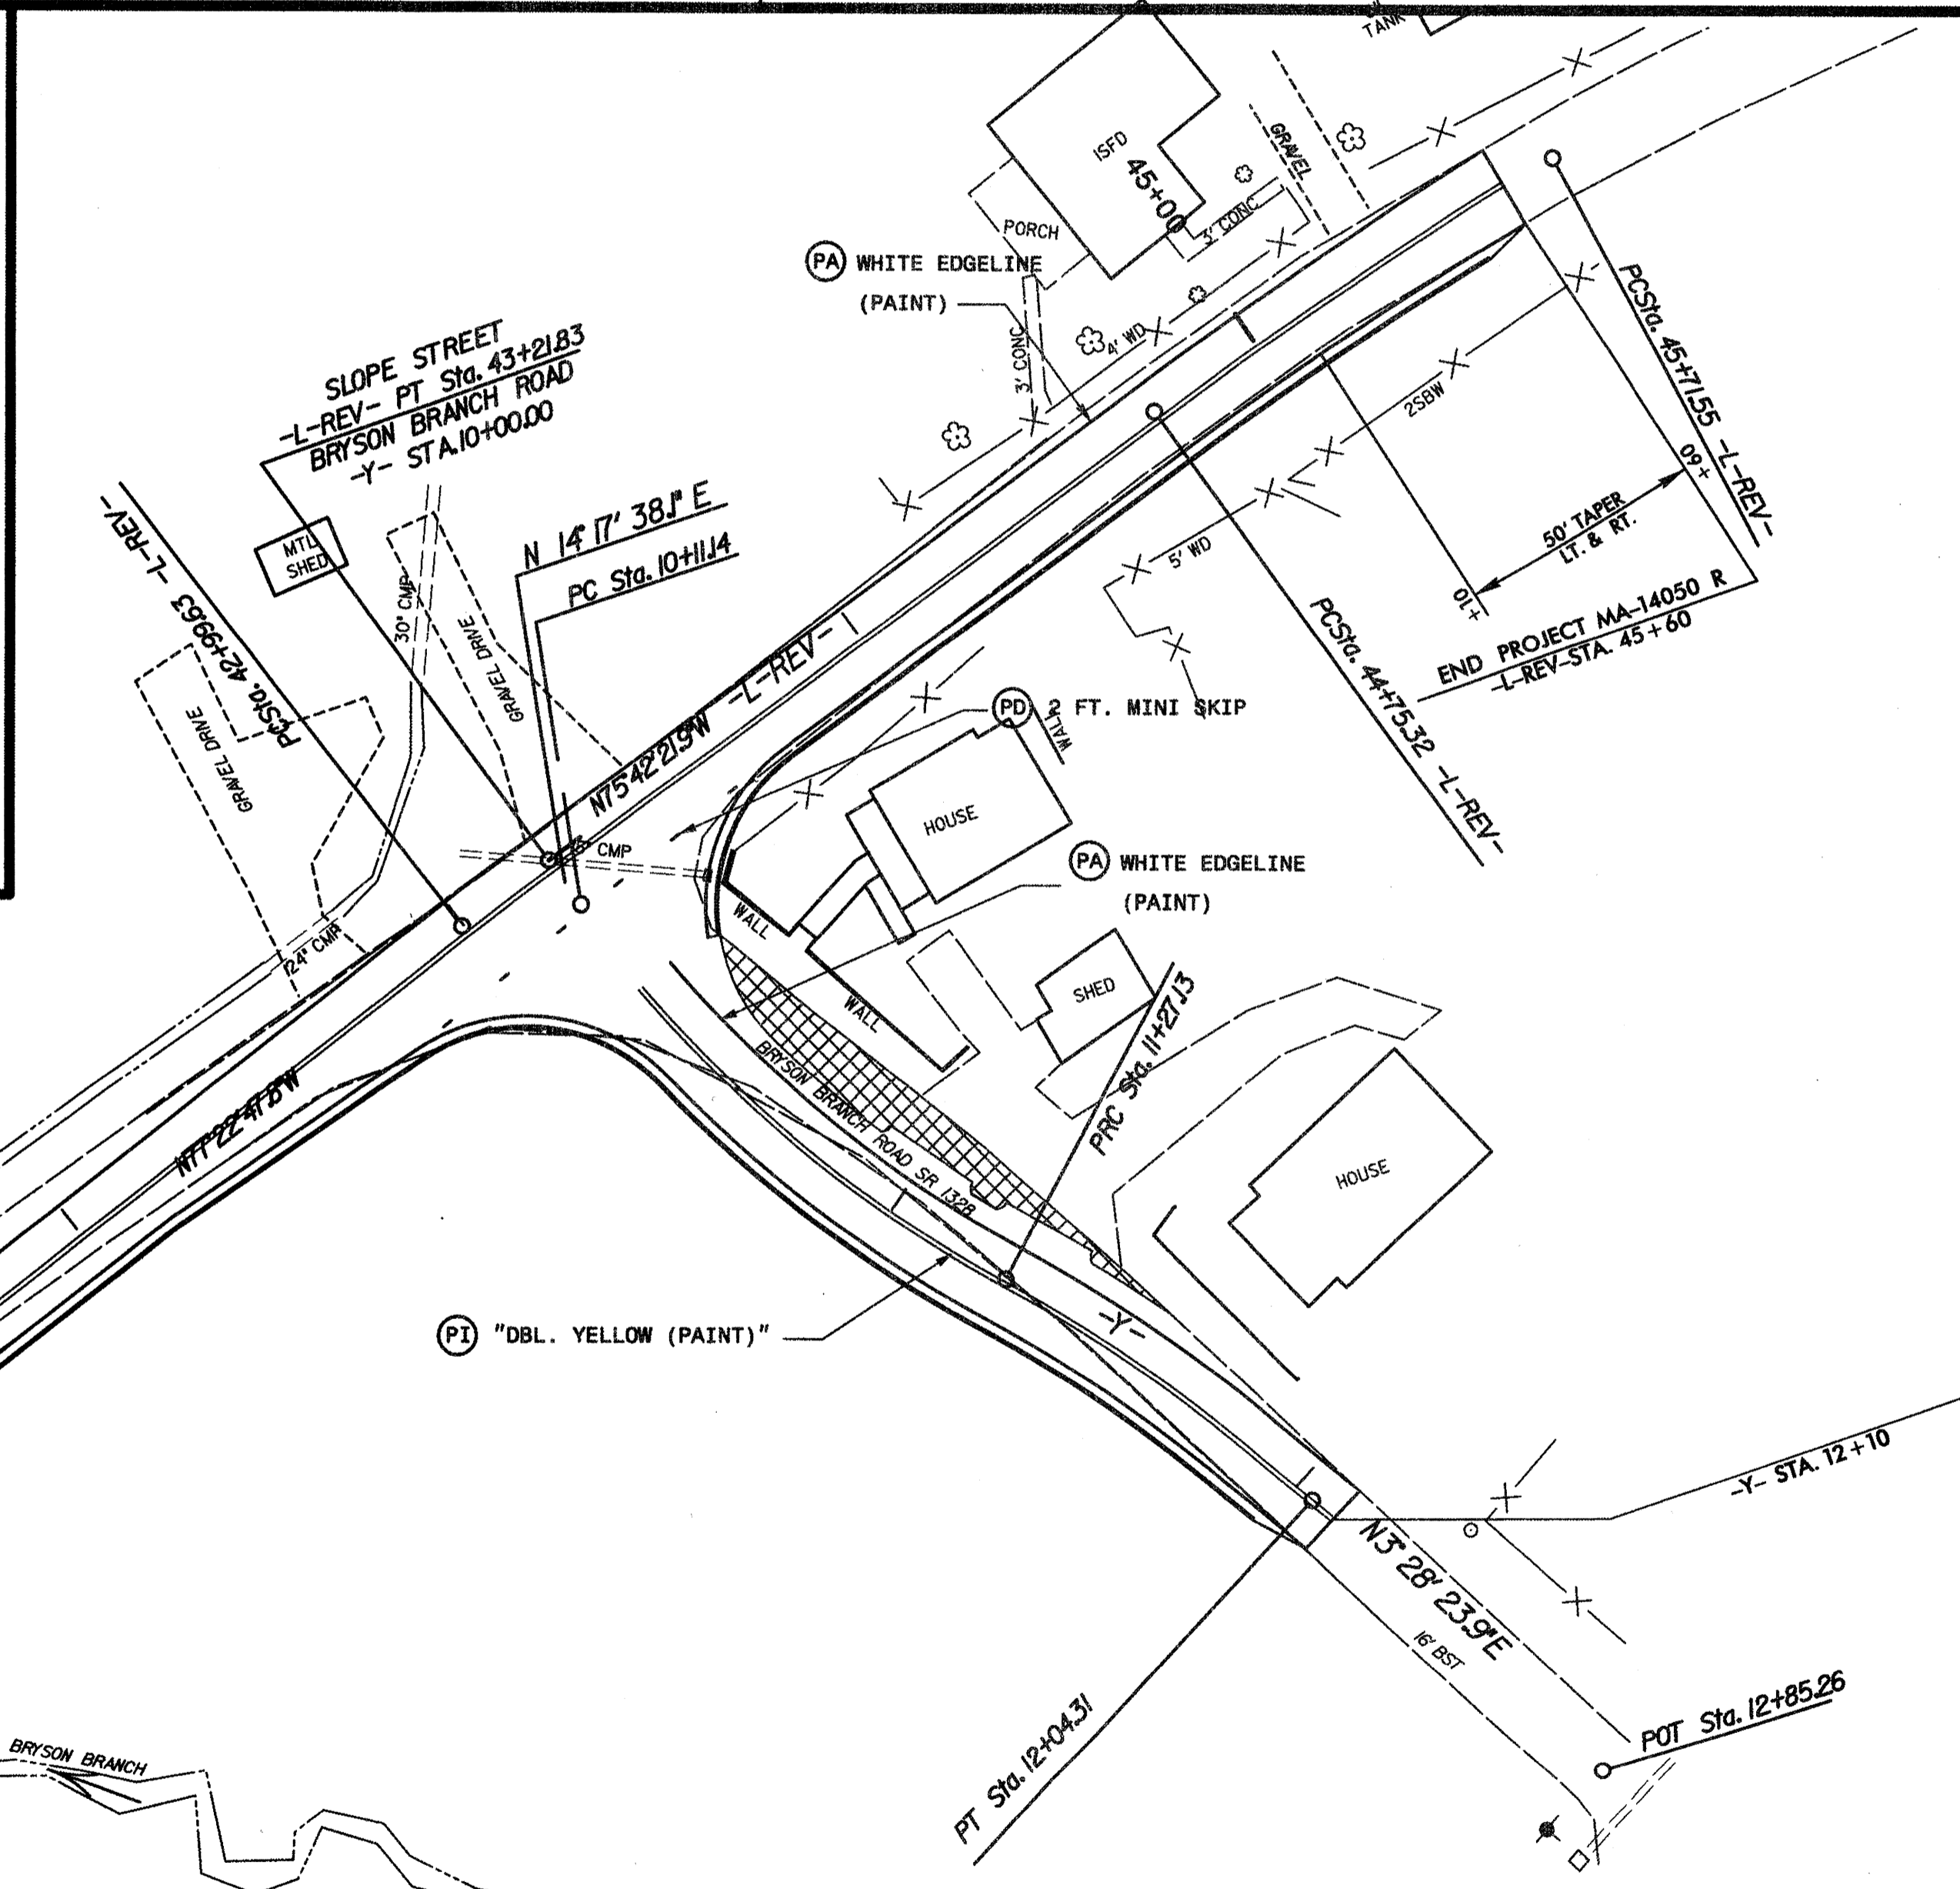

DETAIL 3-DA

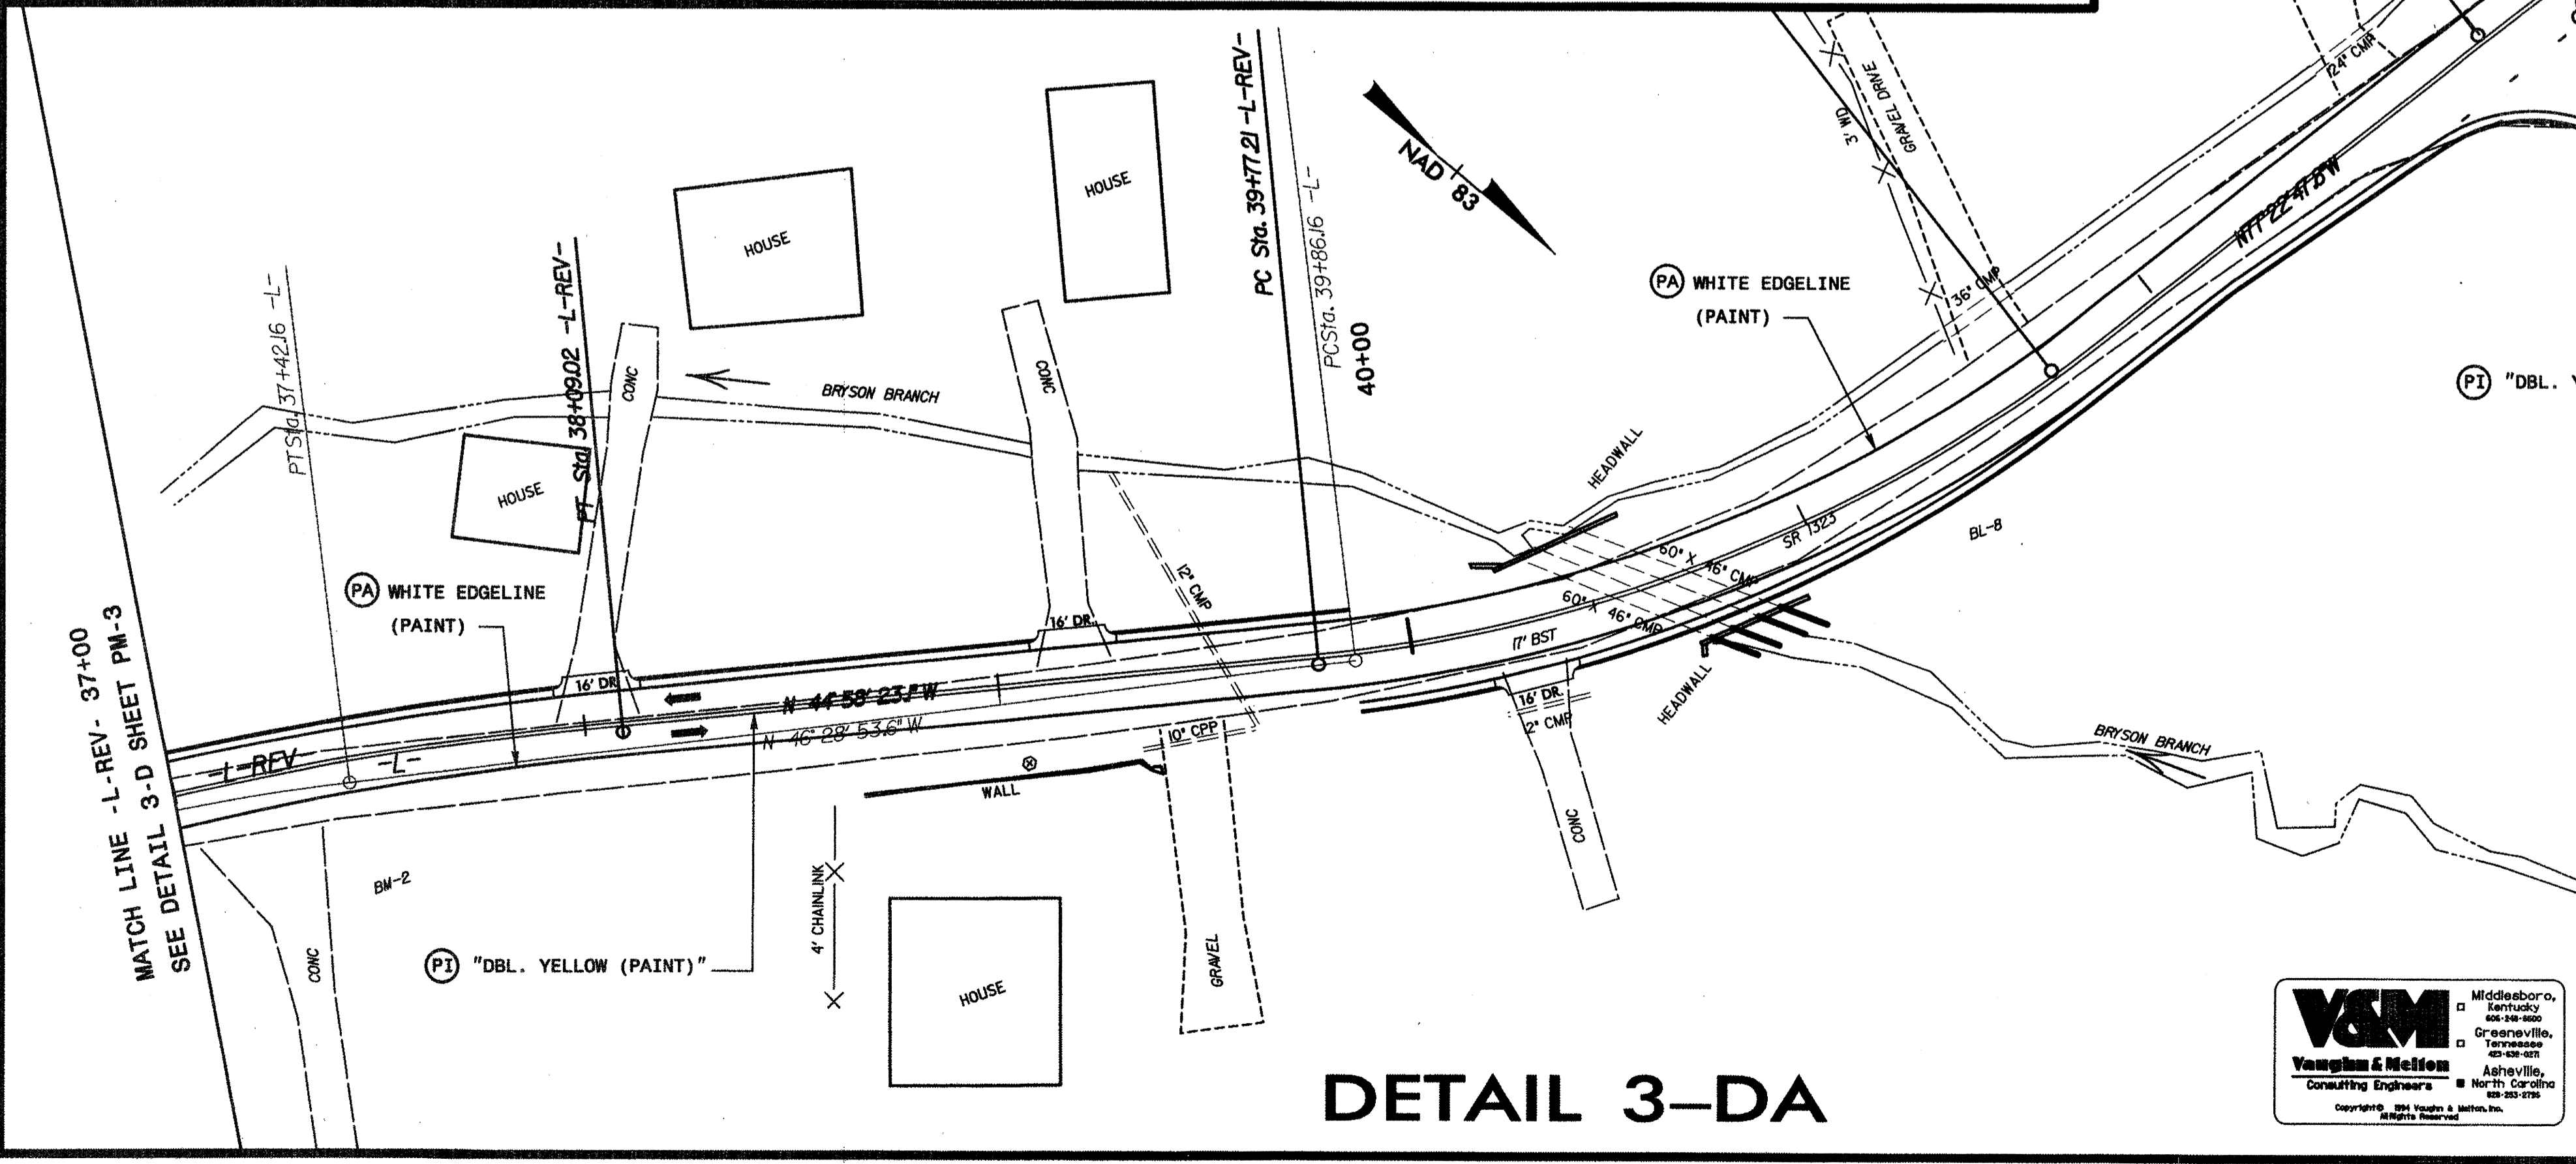

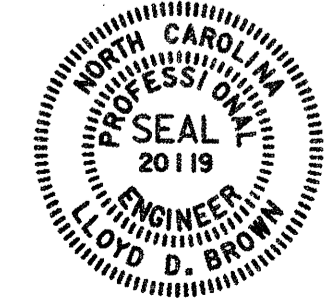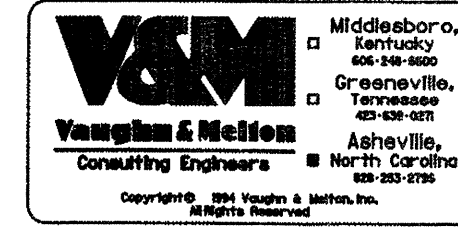APPROVED: <i>[Signature]</i>	DATE: 10/11/2019	TEMPORARY PAVEMENT MARKING PLAN DETAILS "3-C" & "3-D"									
SEAL											
SCALE: 1" = 30'		DATE: FEB. 08	<table border="1"> <thead> <tr> <th colspan="2">REVISIONS</th> </tr> <tr> <th>NO.</th> <th>DESCRIPTION</th> </tr> </thead> <tbody> <tr> <td> </td> <td> </td> </tr> <tr> <td> </td> <td> </td> </tr> </tbody> </table>	REVISIONS		NO.	DESCRIPTION				
REVISIONS											
NO.	DESCRIPTION										
DESIGN BY: JRB		DESIGN BY: ACC									
REVIEWED BY: LDB		REVIEWED BY: LDB									
			CADD FILE: slope10tcp.dgn								