
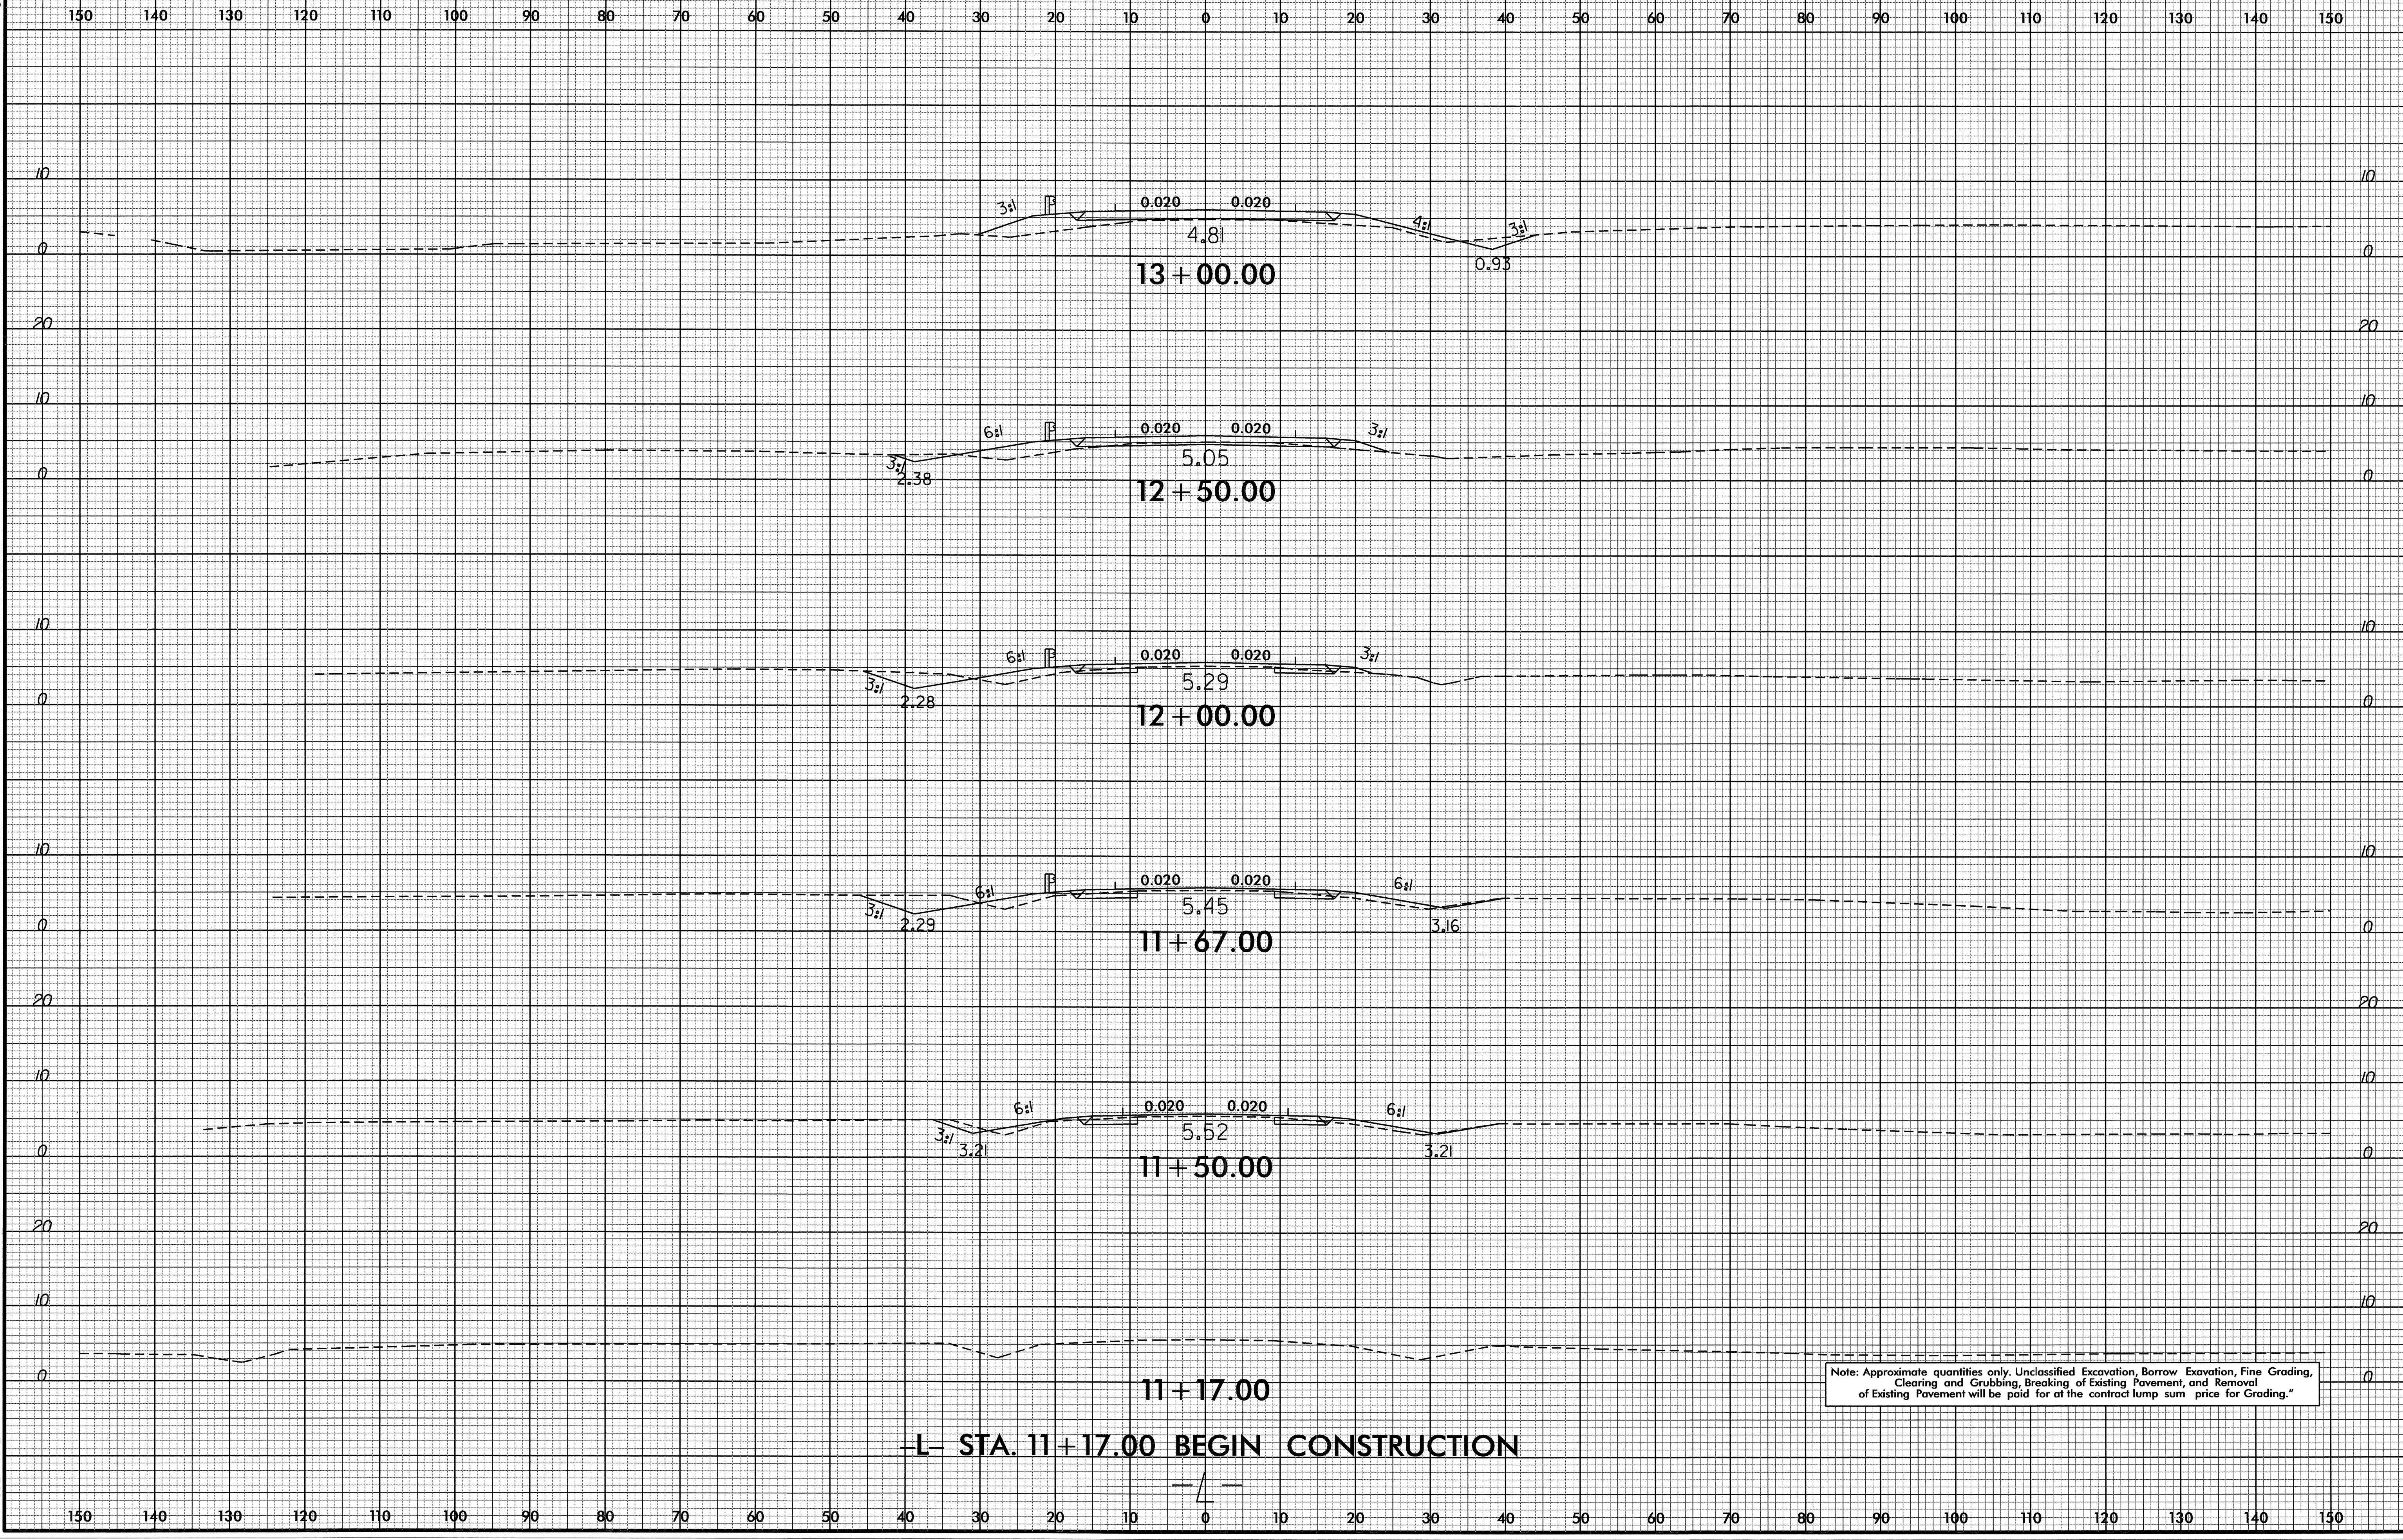




8/23/99

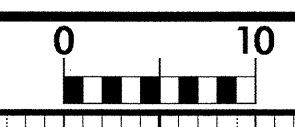


L- STA. 11+17.00 BEGIN CONSTRUCTION

Note: Approximate quantities only. Unclassified Excavation, Borrow Excavation, Fine Grading, Clearing and Grubbing, Breaking of Existing Pavement, and Removal of Existing Pavement will be paid for at the contract lump sum price for Grading.


24-NOV-2000 10:00
R:\Roadwork\Xsec\4417_r.dwg - xpl.l.dgn
\$\$\$\$\$USERNAME\$\$\$\$\$

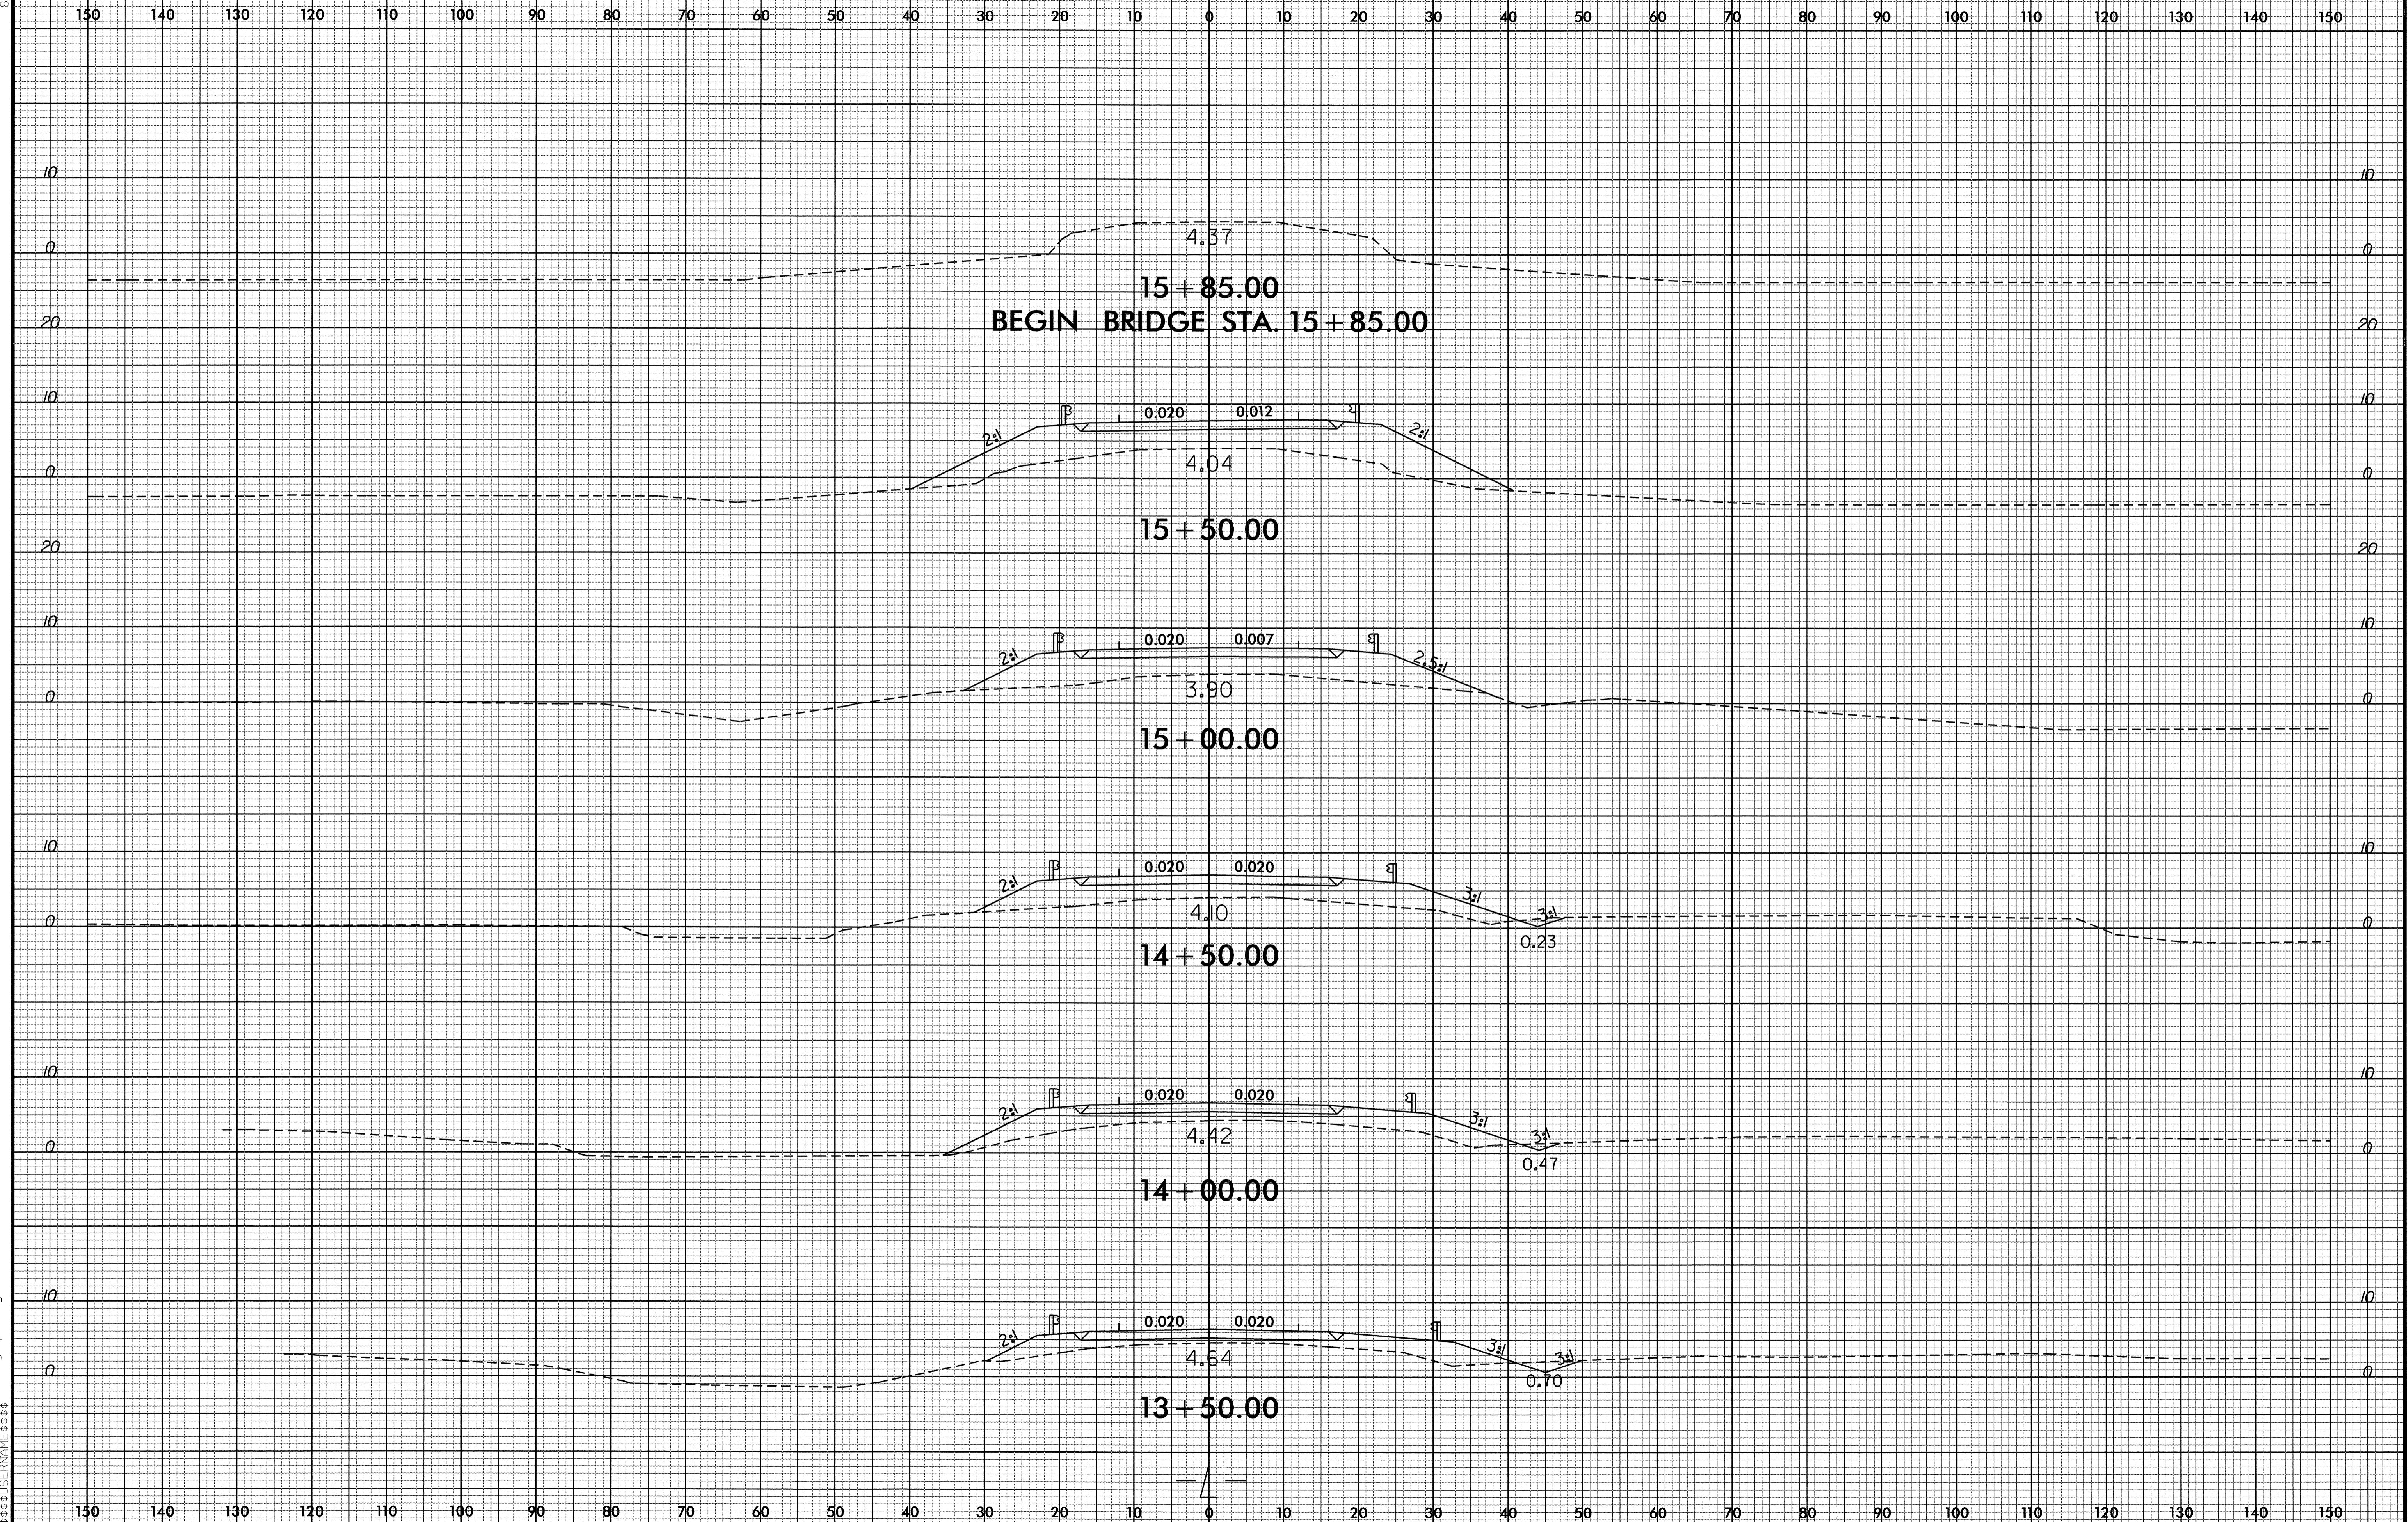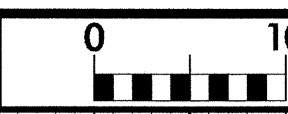

8/23/99

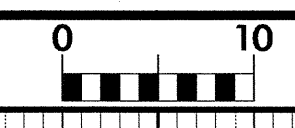


PROJ. REFERENCE NO. B-4417	SHEET NO. X-3
-------------------------------	------------------

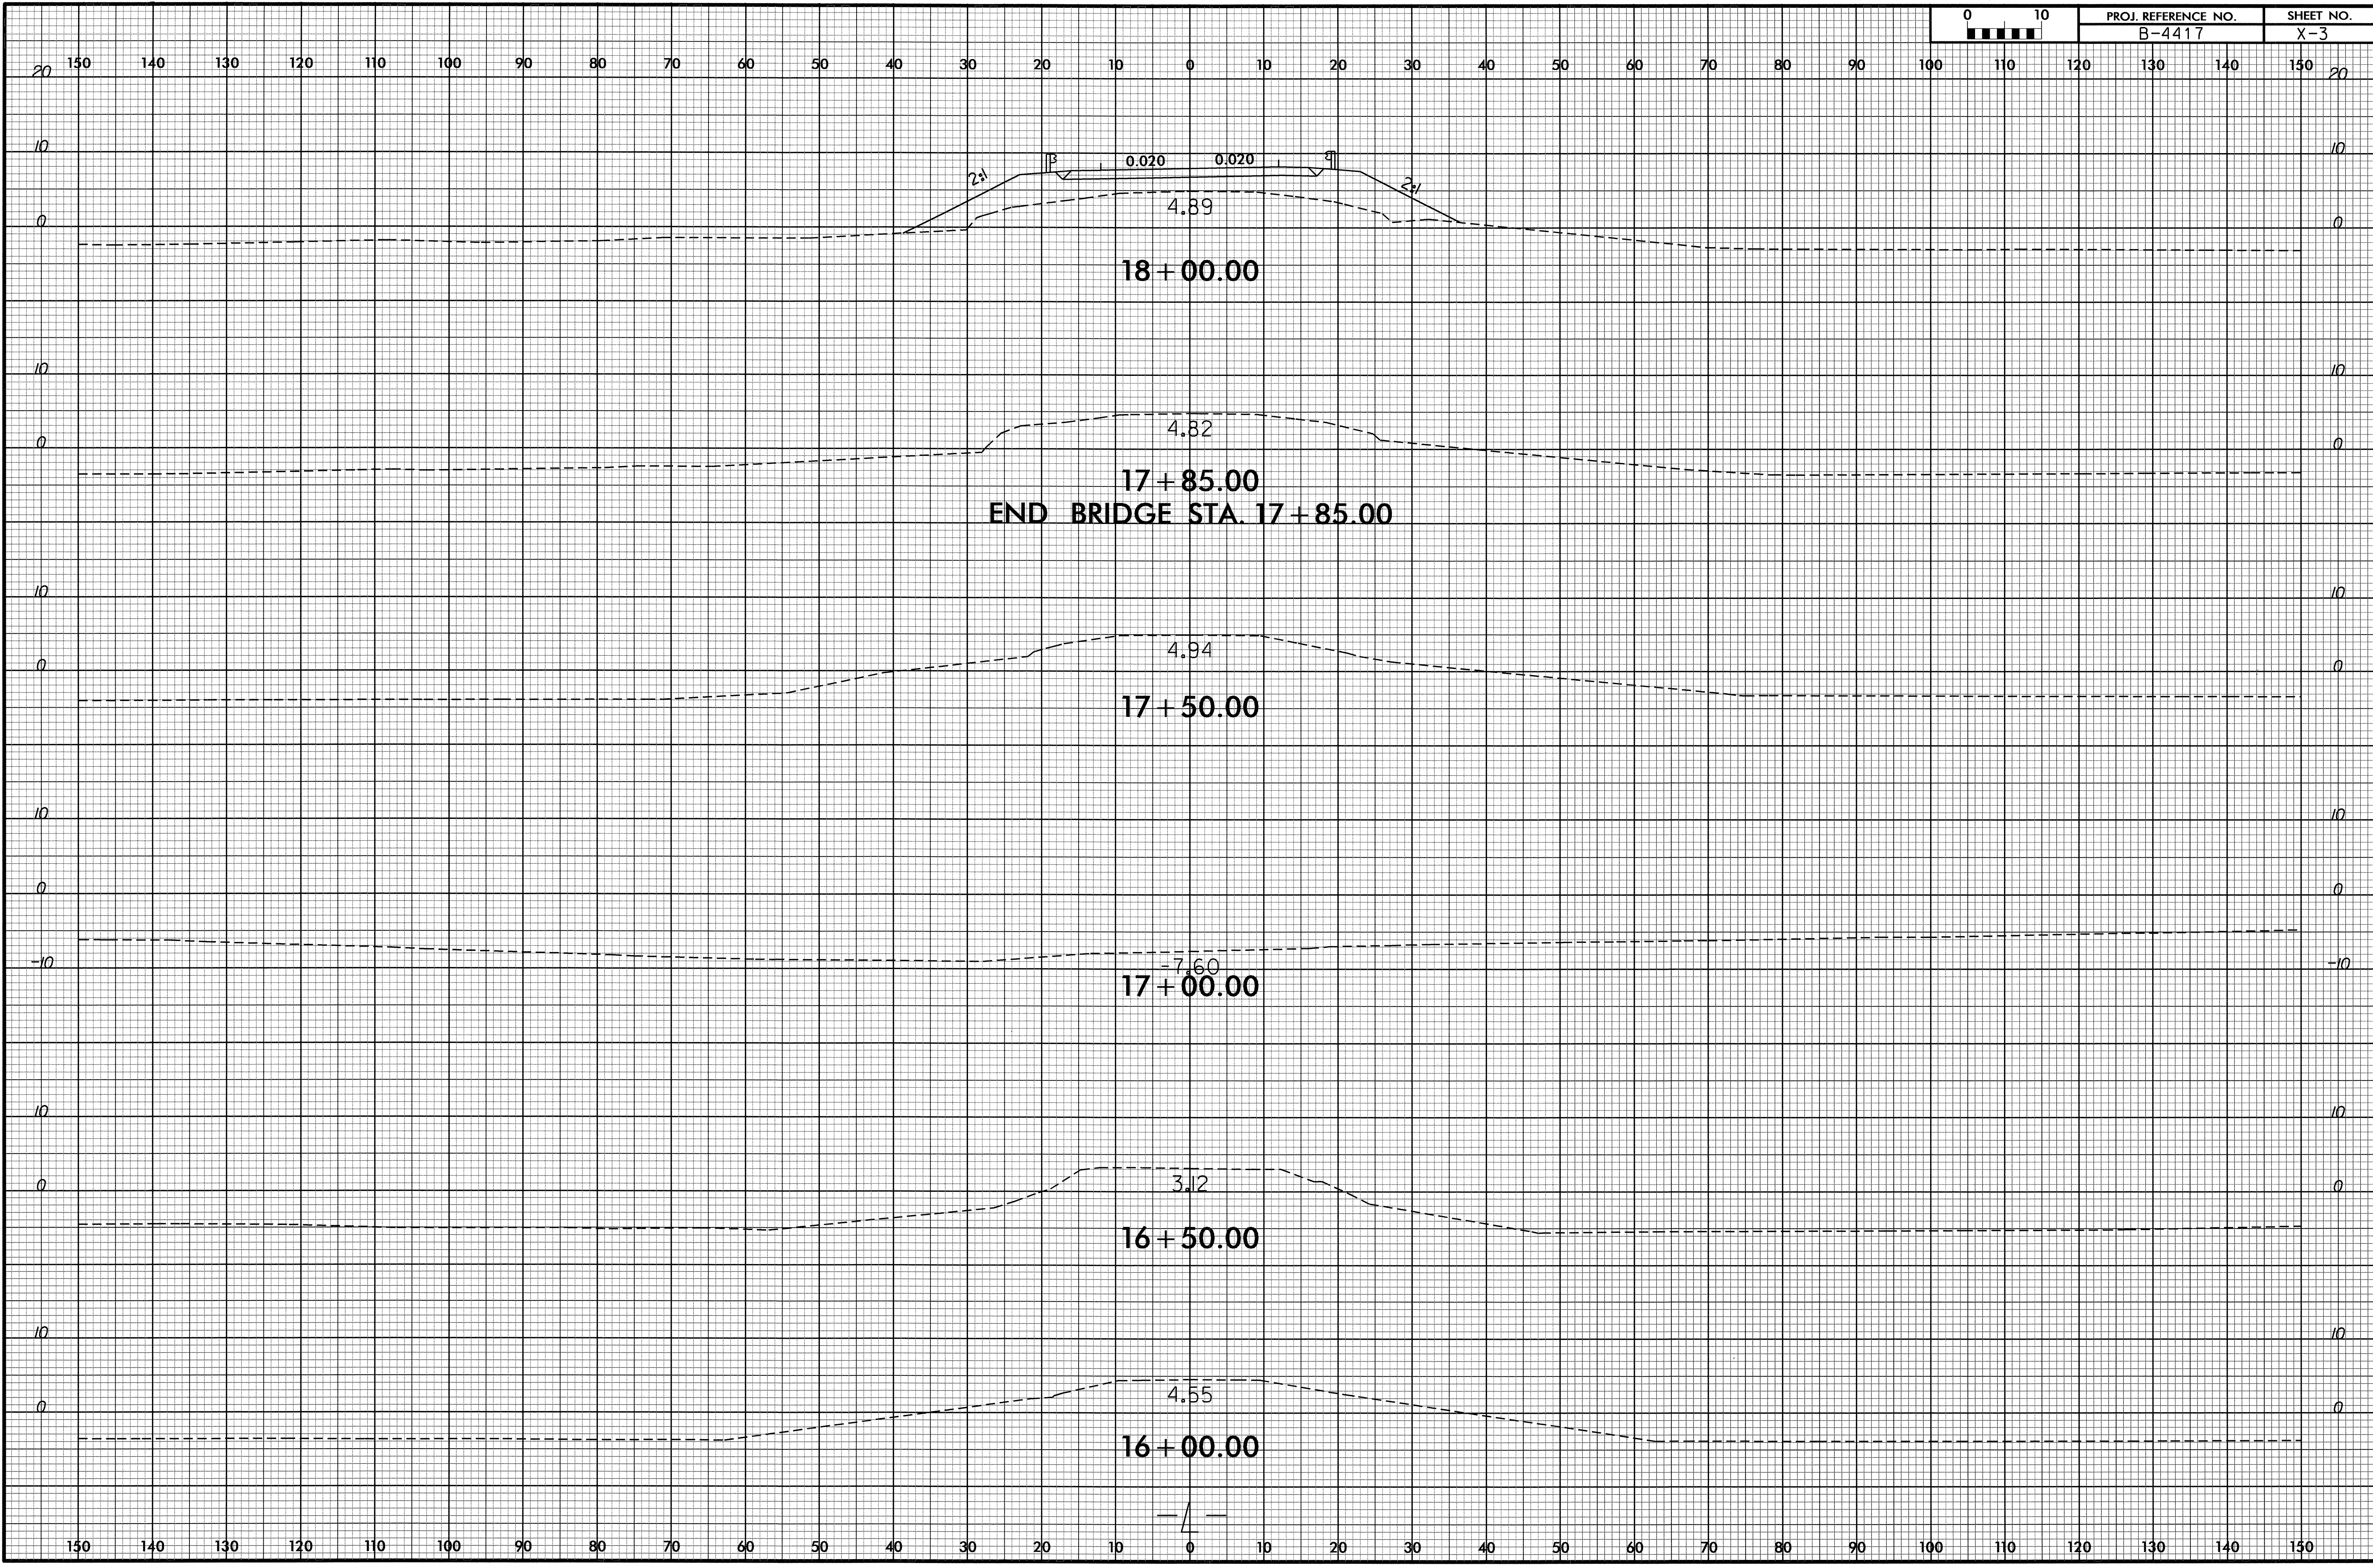


23-NOV-2000 14:46
C:\Roadwork\Xsc\p4417_rdy_xpl.dgn
\$\$\$\$\$USERNAME\$\$\$\$\$

8/23/99

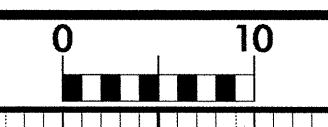


PROJ. REFERENCE NO.	SHEET NO.
B-4417	X-4

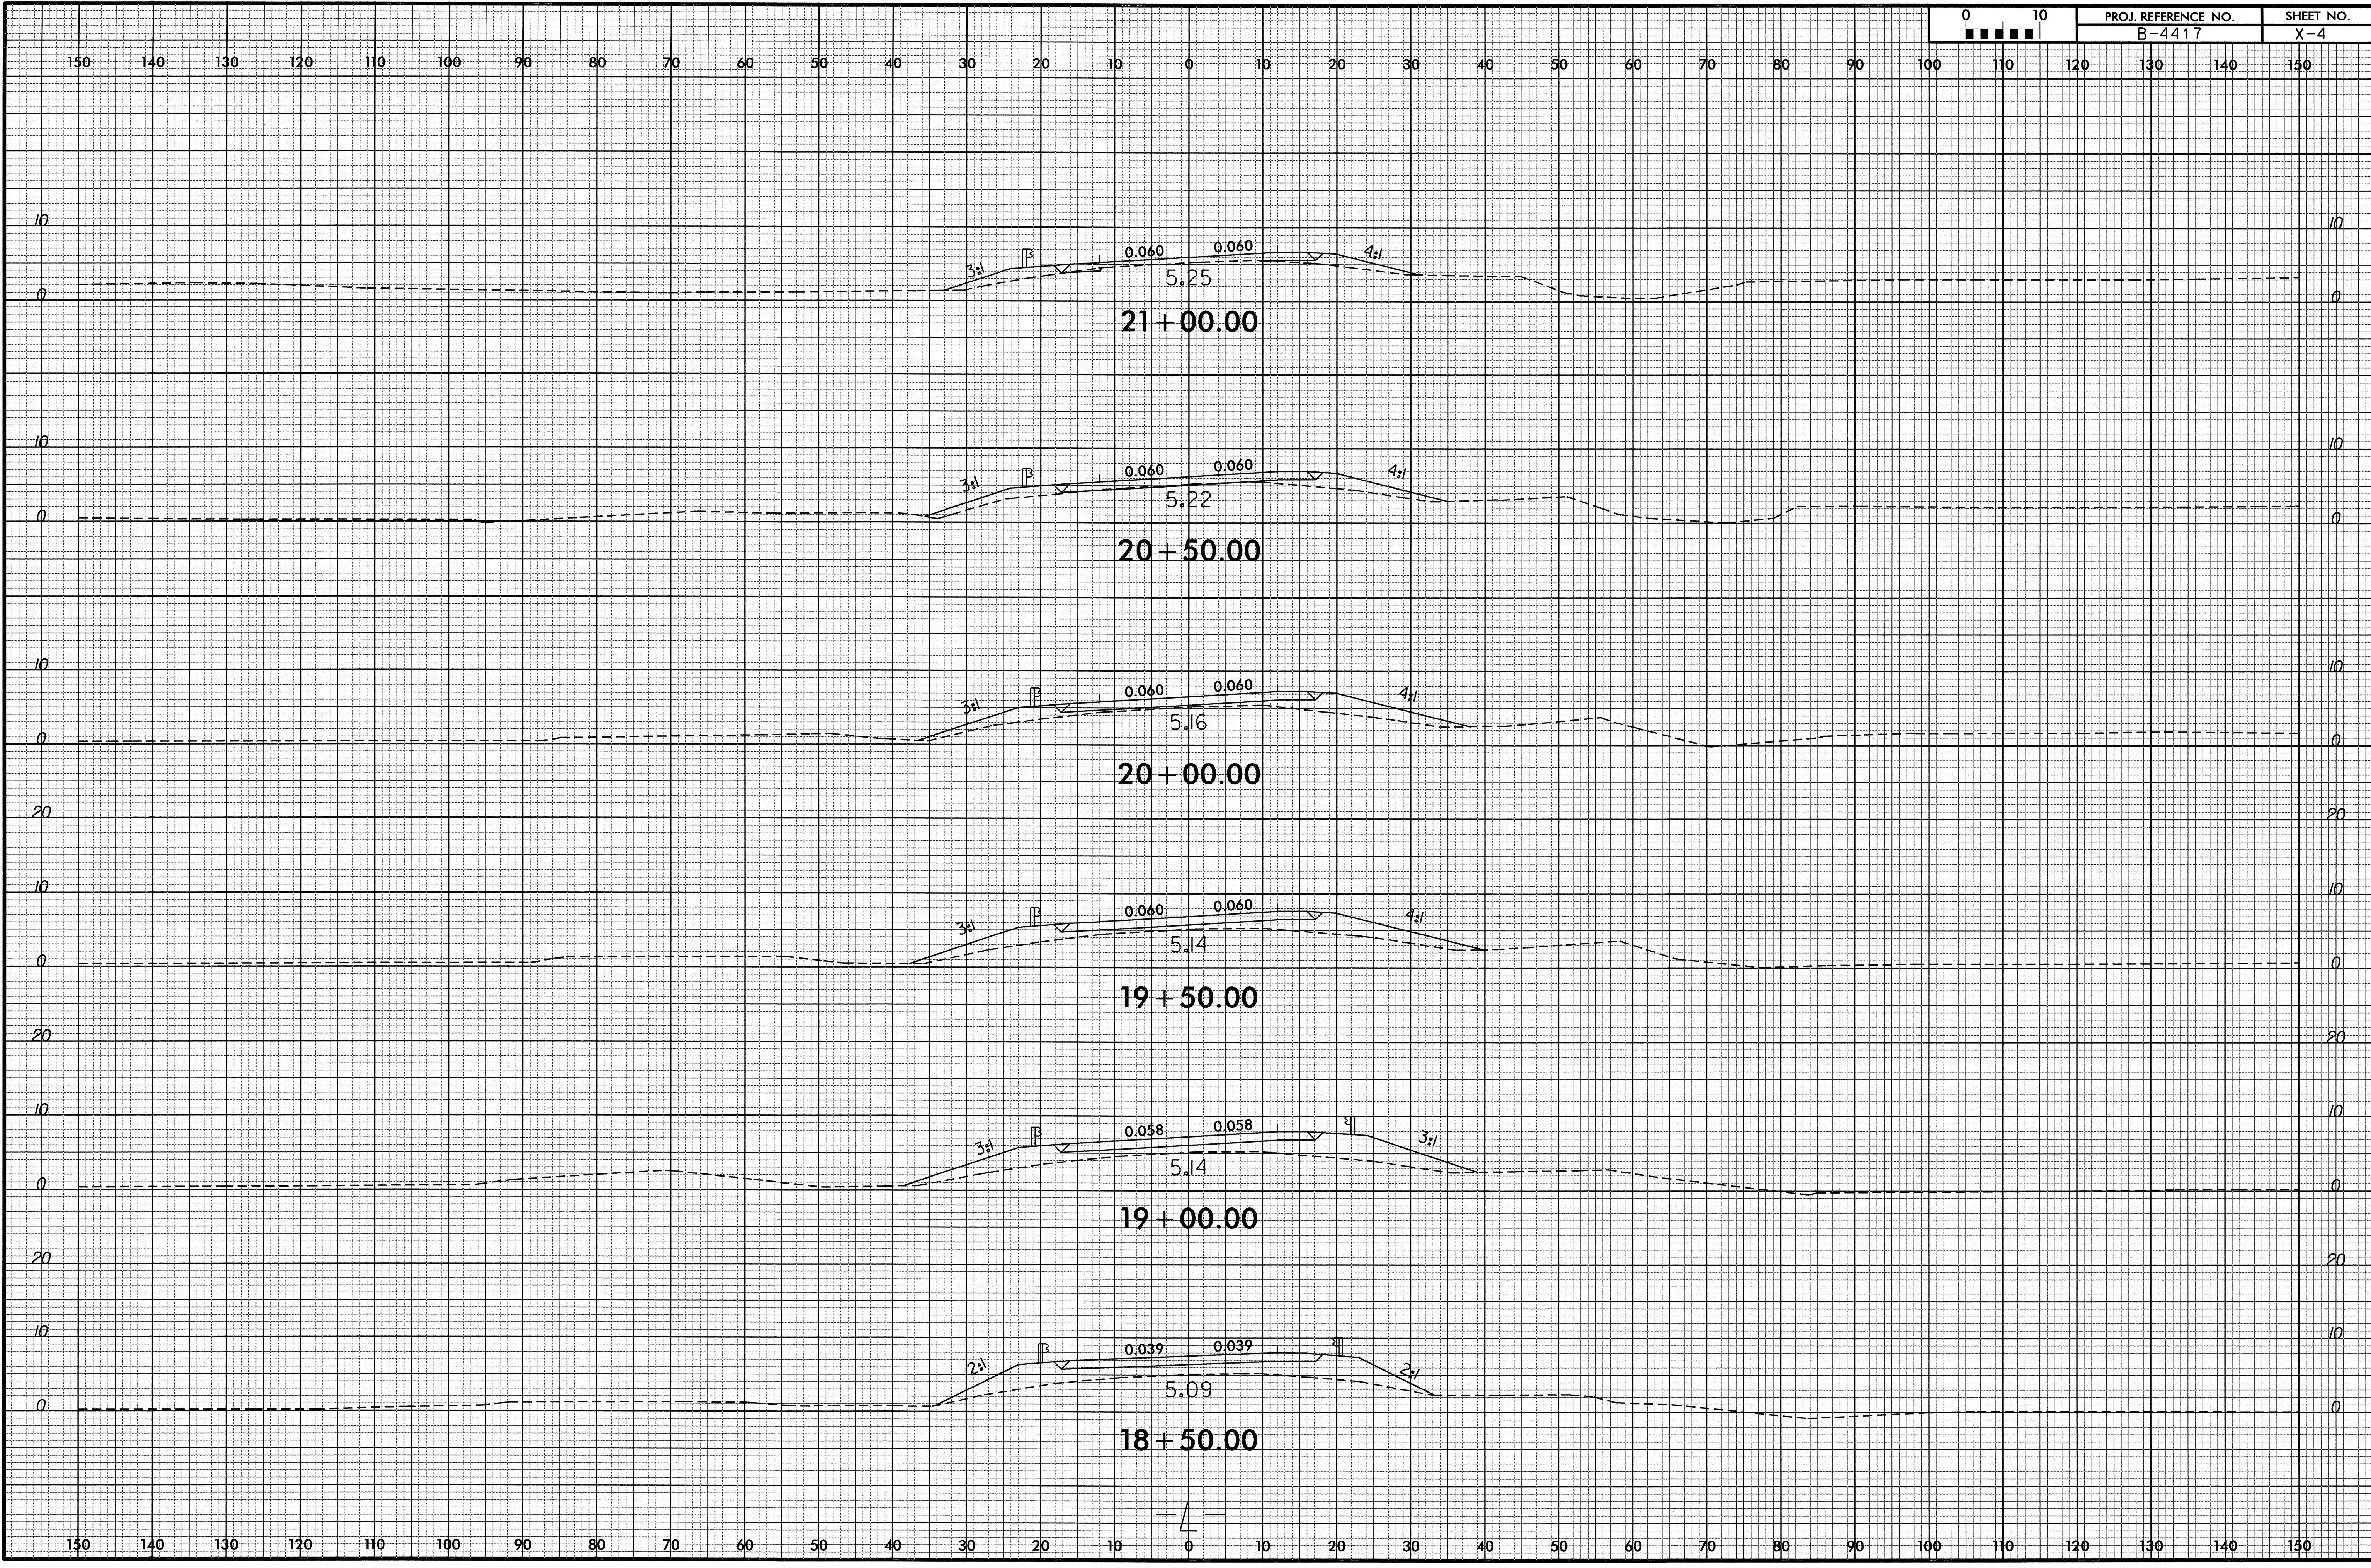


23-NOV-2000 14:46
 F:\Roadway\Xcp\4417_rdu_xpl.dgn
 \$\$\$USERNAME\$\$\$

8/23/99

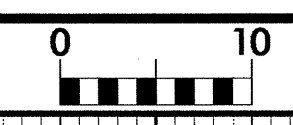

PROJ. REFERENCE NO.	SHEET NO.
B-4417	X-5

150 140 130 120 110 100 90 80 70 60 50 40 30 20 10 0 10 20 30 40 50 60 70 80 90 100 110 120 130 140 150

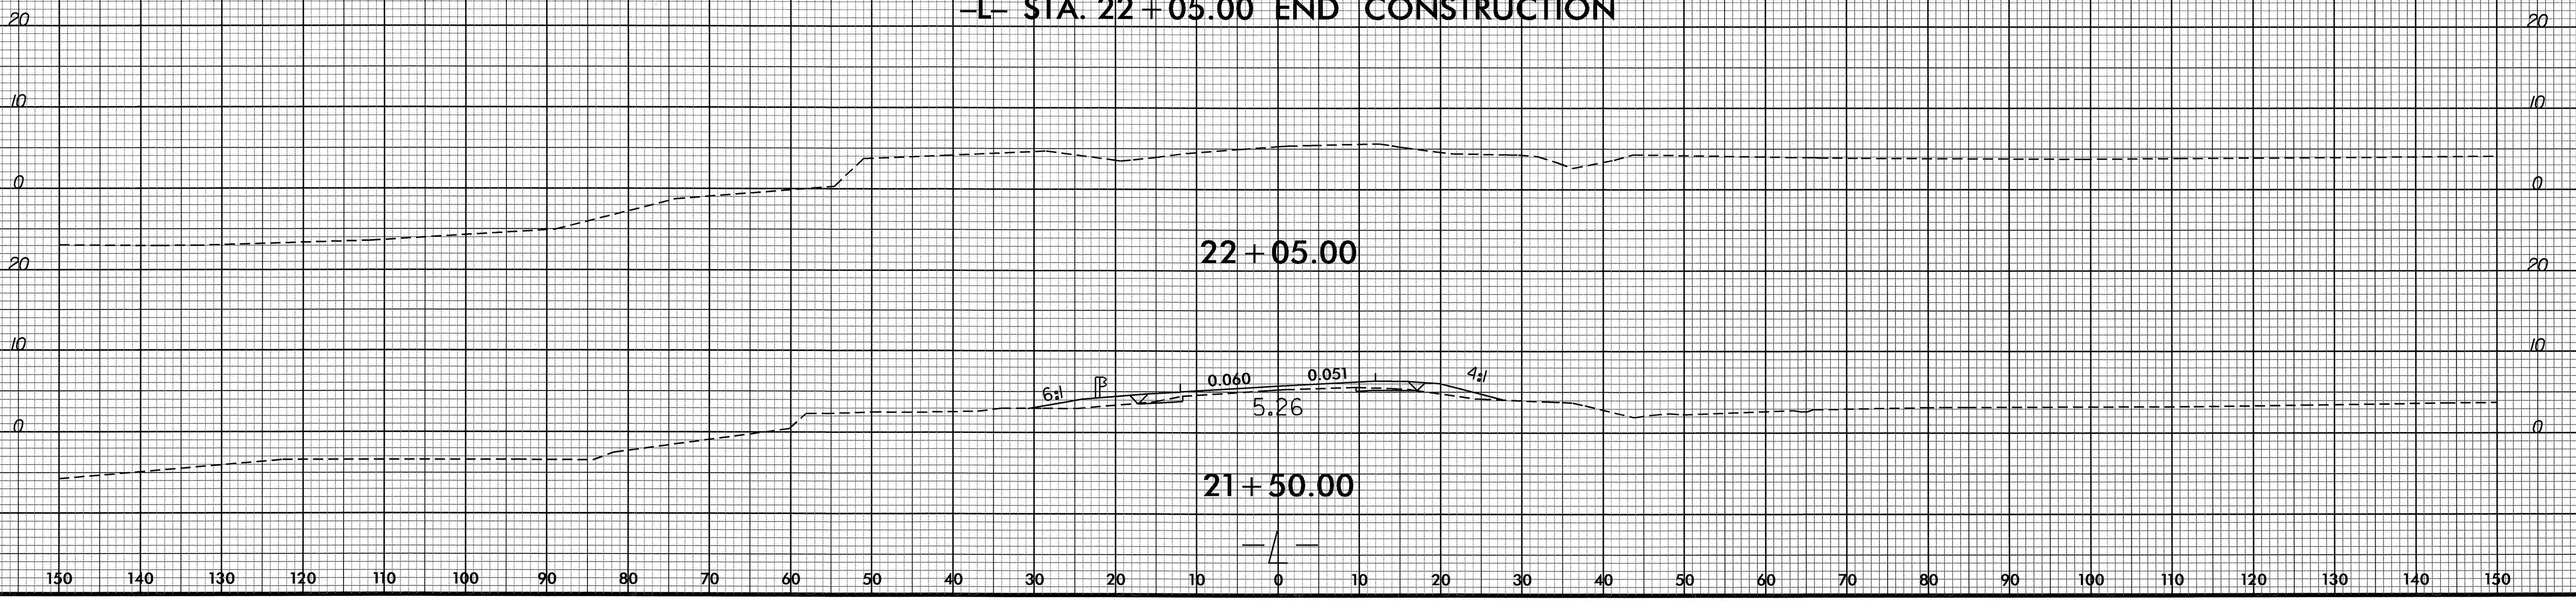

23-NOV-2010 14:46
 R:\Roadwork\Ysc\4417_rdy_xpl.dgn
 \$\$\$USERNAME\$\$\$


150 140 130 120 110 100 90 80 70 60 50 40 30 20 10 0 10 20 30 40 50 60 70 80 90 100 110 120 130 140 150

10

10

0

0

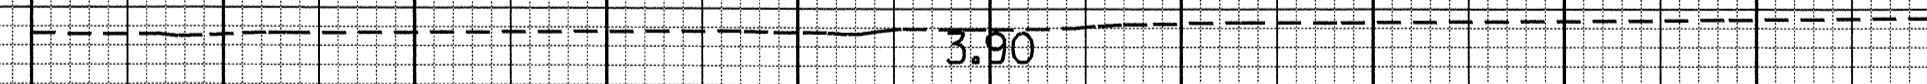


-DRI- 10 + 51.00 END CONSTRUCTION
10 + 51.00

10

10

0

0

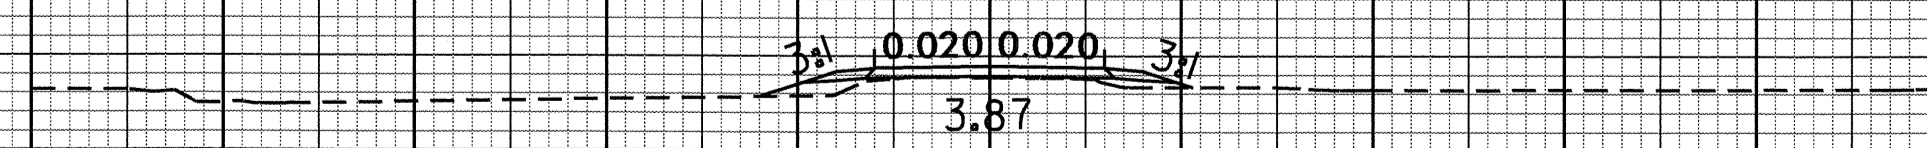

-DRI- 10 + 16.01 BEGIN CONSTRUCTION
10 + 30.00

-DRI-

150 140 130 120 110 100 90 80 70 60 50 40 30 20 10 0 10 20 30 40 50 60 70 80 90 100 110 120 130 140 150

8/23/99



PROJ. REFERENCE NO.
B-4417

SHEET NO.
X-7

150 140 130 120 110 100 90 80 70 60 50 40 30 20 10 0 10 20 30 40 50 60 70 80 90 100 110 120 130 140 150

10

10

0

0

20


20

10

10



0

0

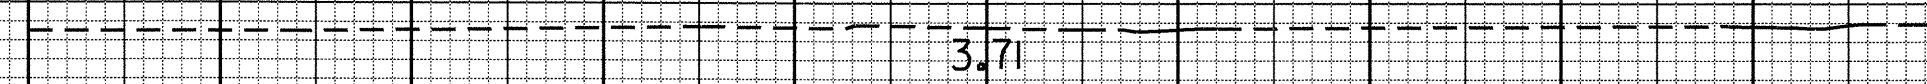

3.71

-DR2- 10+55.00 END CONSTRUCTION
10+55.00

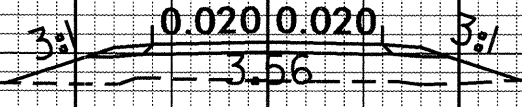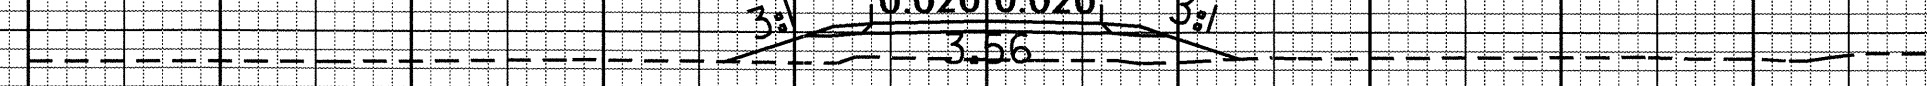

10+50.00

-DR2- 10+16.02 BEGIN CONSTRUCTION

-DR2-

150 140 130 120 110 100 90 80 70 60 50 40 30 20 10 0 10 20 30 40 50 60 70 80 90 100 110 120 130 140 150

23-NOV-2010 14:46
R:\Roadwork\Xsc\4417_r.dwg-xpl-dr-2.dgn
\$\$\$\$USERNAM\$\$\$\$