

**STATE OF NORTH CAROLINA
DEPARTMENT OF TRANSPORTATION**

TIP NO. U-3621B	SHEET NO. SIGN-1
APPROVED: <i>[Signature]</i>	
DATE: 11-15-10	
SEAL	

**SIGNING PLANS
NASH COUNTY**

LOCATION: SR 1604 (HUNTER HILL RD) IN ROCKY MOUNT FROM
SR 1616 (COUNTRY CLUB RD) TO NC 43/48 (BENVENUE RD)

T.I.P.: U-3621B

CONTRACT: C202586

PAY ITEM NOTES

1	DISPOSAL OF SIGN SYSTEM, U-CHANNEL
2	DISPOSAL OF SIGN SYSTEM, WOOD
3	SIGN ERECTION, RELOCATE SIGN TYPE E
4	DISPOSAL OF SUPPORT, U-CHANNEL

GENERAL NOTES

- . SIGNS FURNISHED BY STATE
- . ALL TYPE 'D' SIGNS SHALL BE MOUNTED ON TWO U-CHANNEL POSTS UNLESS OTHERWISE INDICATED ON THE PLANS.
- . IF REMOVAL OR RELOCATION OF SIGNS ON PRIVATE STREET (NON-STATE MAINTAINED) IS REQUIRED DUE TO CONSTRUCTION, THE CONTRACTOR SHALL INFORM THE ENGINEER. THE WORK WILL BE COMPLETED BY OTHERS.
- . SIGNING PLANS DO NOT INCLUDE TEMPORARY CONSTRUCTION SIGNING OR PAVEMENT MARKINGS. SEE TRAFFIC CONTROL PLANS.
- . WHEN NOT STATIONED OR DIMENSIONED ON PLANS, ALL 'E' AND 'F' SIGNS SHALL BE FIELD LOCATED BY THE ENGINEER
- . ALL EXISTING SIGNS ON "U" CHANNEL POST WITHIN THE PROJECT LIMITS SHALL BE REMOVED AND DISPOSED OF UNLESS OTHERWISE NOTED ON PLANS.
- . WHEN EXISTING SIGNS ARE REMOVED AND INSTALLED ON NEW SUPPORTS, THE RE-ERECTION SHALL IMMEDIATELY FOLLOW THE REMOVAL.
- . THE BACKGROUND FOR TYPE E & F SIGNS SHALL BE TYPE C REFLECTIVE SHEETING.
- . DO NOT BEGIN FABRICATION FOR TYPES A & B SIGNS MOUNTED ON OVERHEAD STRUCTURES OR STEEL SUPPORTS UNTIL "S" DIMENSIONS HAVE BEEN FIELD VERIFIED.
- . SEE ROADWAY PLANS FOR GUARD/GUIDE RAIL DETAILS.

SUMMARY OF QUANTITIES

ITEM NO.		ITEM DESCRIPTION	QUANTITY	UNIT
DESC. NO.	SECT. NO.			
4057000000	SP	OVERHEAD FOOTING	15	C.Y.
4072000000	903	SUPPORTS, 3 LB U-CHANNEL	1,507	L.F.
4082100000	SP	SUPPORTS, OVERHEAD SIGN STRUCTURE AT STATION -L- 81+12.....	1	LS
4096000000	904	SIGN ERECTION, TYPE D	5	EA.
4102000000	904	SIGN ERECTION, TYPE E	64	EA.
4108000000	904	SIGN ERECTION, TYPE F	13	EA.
4116100000	904	SIGN ERECTION, RELOCATE SIGN TYPE E	3	EA.
4192000000	907	DISPOSAL OF SUPPORT, U-CHANNEL	3	EA.
4155000000	907	DISPOSAL OF SIGN SYSTEM, U-CHANNEL	55	EA.
4158000000	907	DISPOSAL OF SIGN SYSTEM, WOOD.....	3	EA.

ROADWAY STANDARD DRAWING

THE FOLLOWING ROADWAY STANDARDS AS APPEAR IN "ROADWAY STANDARD DRAWINGS" - PROJECT SERVICES UNIT - N.C. DEPARTMENT OF TRANSPORTATION - RALEIGH, N.C., DATED JULY 2006 ARE APPLICABLE TO THIS PROJECT AND BY REFERENCE HEREBY ARE CONSIDERED A PART OF THESE PLANS:

STD. NO.	TITLE
901.10	TYPE 'A' SIGNS
901.50	ARROWS AND SHIELDS
901.70	SIGN STRINGERS AND SUPPORT SPACING
904.10	ORIENTATION OF GROUND MOUNTED SIGNS
904.50	MOUNTING OF TYPE 'D', 'E' AND 'F' SIGNS ON 'U' CHANNEL POSTS

INDEX


SHEET NO.	DESCRIPTION
SIGN - 1	TITLE SHEET - SUMMARY OF QUANTITIES, ROADWAY STANDARD DRAWINGS, INDEX, & NOTES
SIGN - 2	OVERHEAD STRUCTURE LINE DRAWING
SIGN - 3 - 3C	SIGN DESIGN, "E" AND "F" SHEETS
SIGN - 4 - 9	SIGNING DETAIL SHEETS
SIGN - 10 - 12	EXISTING SIGNS

PLAN PREPARED BY: N.C.D.O.T. SIGNING AND DELINEATION UNIT

AYMAN I. ALQUDWAH, P.E.	SIGNING & DELINEATION REGIONAL ENGINEER
ERIC WARD	SIGNING & DELINEATION DESIGN ENGINEER

TIP NO. U-3621B	SHEET NO. SIGN-2
APPROVED: <i>[Signature]</i>	
DATE: 11-15-10	
SEAL	

* THESE DIMENSIONS SHALL BE USED FOR WIND LOAD AND DEAD LOAD COMPUTATIONS IN DESIGN OF STRUCTURE AND FOOTING. DESIGN AND CONSTRUCTION REQUIREMENTS FOR SIGN STRUCTURES SHALL ACCOMMODATE WIND VELOCITY OF 90 M.P.H.

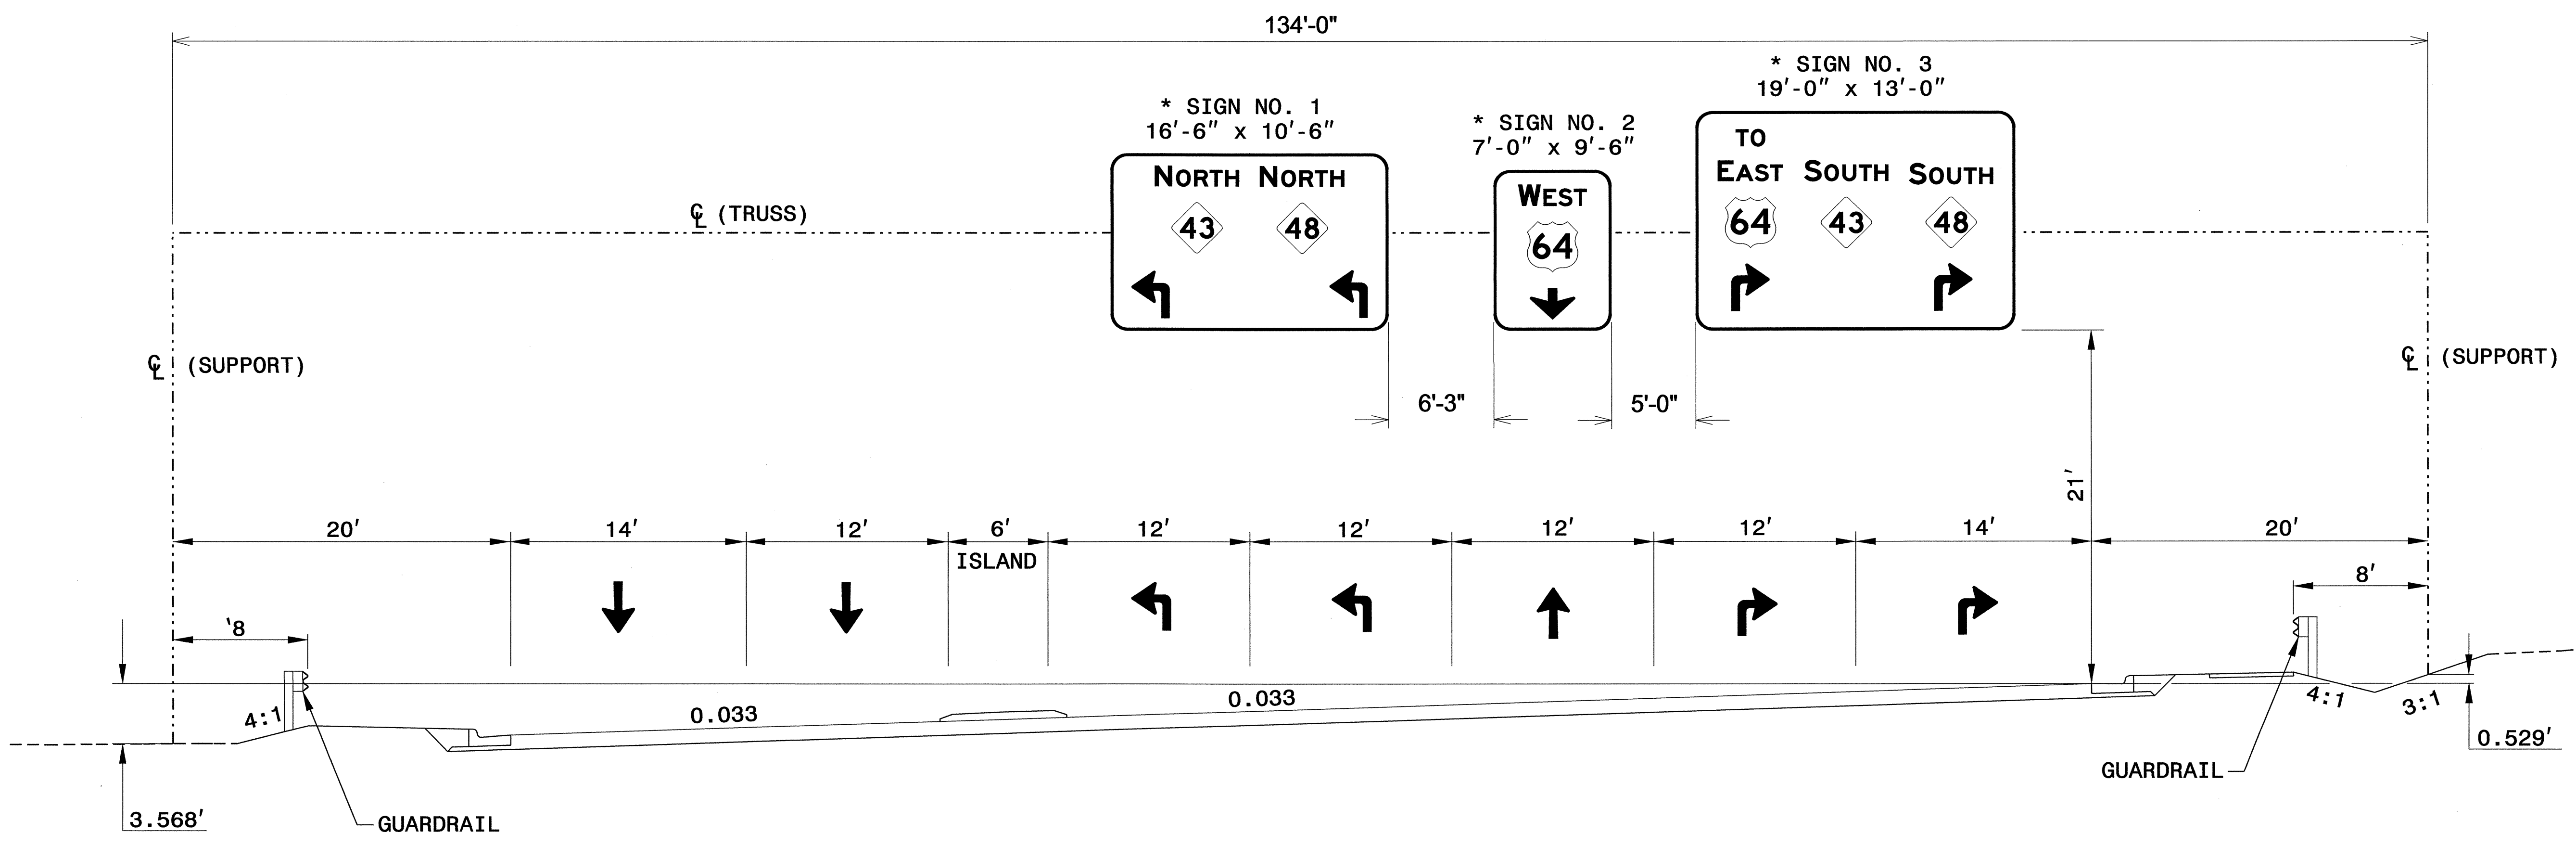

OVERHEAD SIGN STRUCTURE

NOTES:

- IF THE CONTRACTOR BIDS ALUMINUM SIGN STRUCTURE, EACH SHALL BE PROVIDED WITH AN APPROVED HIGHWAY TRUSS DAMPER DEVICE IN ACCORDANCE WITH AASHTO SPECIFICATIONS.
- MOUNT SIGNS VERTICALLY CENTERED ON HORIZONTAL MEMBER OF STRUCTURE.
- FIELD VERIFICATION SHALL BE REQUIRED FOR ALL FOOTING ELEVATIONS, PER THE LATEST NCDOT STANDARD SPECIFICATIONS FOR ROADS AND STRUCTURES.
- THE TOP OF THE FOOTING SHALL EXTEND AT LEAST 6" AND NOT MORE THAN 24" ABOVE THE HIGHEST POINT OF THE GROUND SURFACE AT THE FOOTING.
- SIGN HANGERS AND ATTACHMENT HARDWARE SHALL BE PROVIDED AND INSTALLED ON THE ASSEMBLY TO ACCOMMODATE ALL SIGNS SHOWN IN THE PLANS, INCLUDING THOSE DESIGNATED AS "FUTURE".

OVERHEAD SIGN STRUCTURE
-L- STA. 81+12
SR 1604 - HUNTER HILL RD

09-NOV-2010 11:00 AM
 P:\Projects\103621B\Traffic\Sigmmg\CADD\Overheads\3621b_overhead.dgn
 ericward


SIGN NUMBER: 1
TYPE: A
QUANTITY: 1
SIGN WIDTH: 16'-6"
HEIGHT: 10'-6"
TOTAL AREA: 173.3 Sq.Ft.
BORDER TYPE: FLUSH
RECESS: 0"
WIDTH: 2"
RADIUS: 12"
NO. Z BARS: 3
LENGTH: 190.0

BACKG COLOR: Green
COPY COLOR: White

SYMBOL	X	Y	WID	HT
NC242	43.5	54.9	36	36
NC242	118.5	54.7	36	36
AR90L2	14.9	8.8	27	33.3
AR90L2	156.1	9.2	27	33.3

MAT'L: 0.125" (3.2 mm) ALUMINUM

DESIGN BY: EEW
PROJECT ID: U-3621B
CHECKED BY: DIV: 4
DATE: Jul 29, 2010

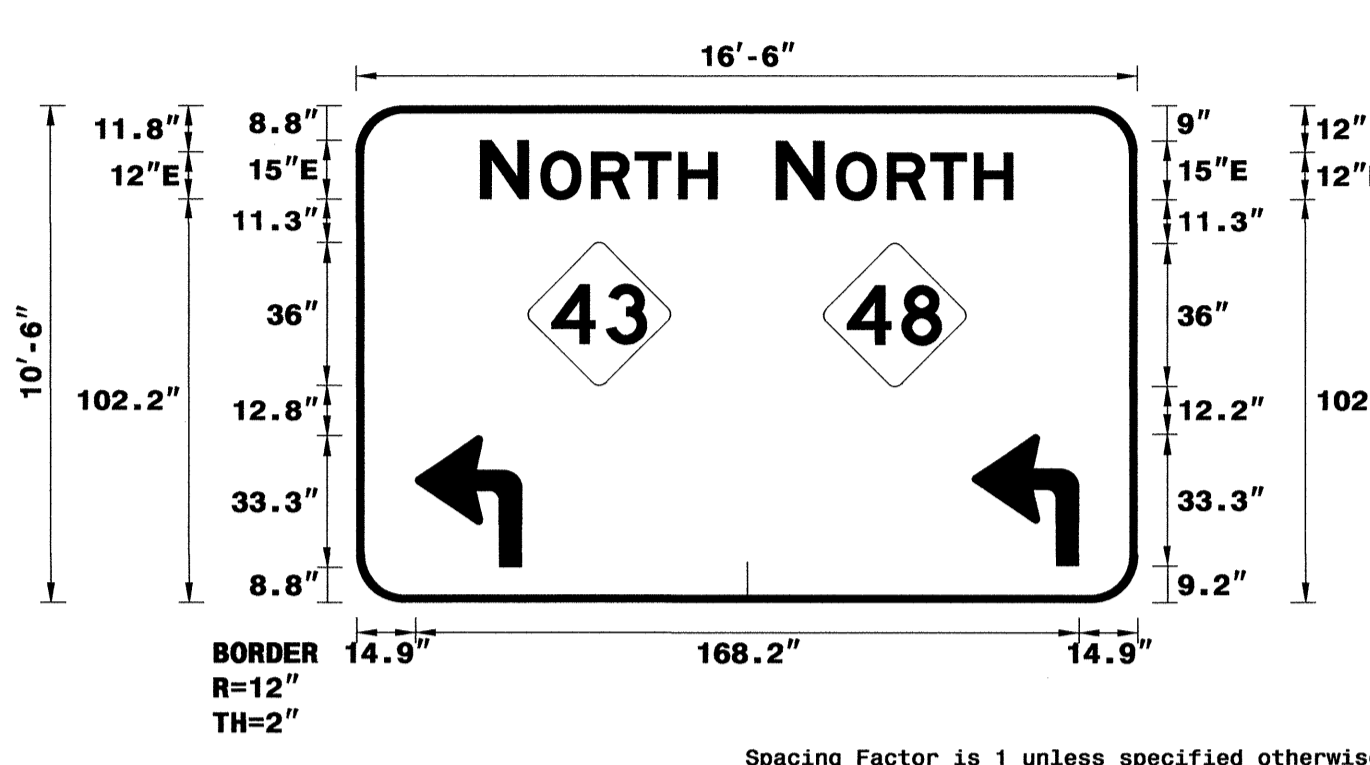

USE NOTES: 1,2,3,4

- Legend and border shall be direct applied Grade A sheeting.
- Background shall be Grade C reflective sheeting.
- Shields shall be on 0.032" (0.8mm) aluminum and demountable.
- Shields shall be Grade A sheeting.

Spacing Factor is 1 unless specified otherwise

LETTER POSITIONS

Letter spacings are to start of next letter

Series/Size	Text	Length
E 2000	N O R T H	106.5
E 2000	N O R T H	106.5

FILENAME: u3621b_guidesign NORTH CAROLINA D.O.T. SIGN DETAIL


SIGN NUMBER: 2
TYPE: A
QUANTITY: 1
SIGN WIDTH: 7'-0"
HEIGHT: 9'-6"
TOTAL AREA: 66.5 Sq.Ft.
BORDER TYPE: FLUSH
RECESS: 0"
WIDTH: 2"
RADIUS: 12"
NO. Z BARS: 3
LENGTH: 76.0

BACKG COLOR: Green
COPY COLOR: White

SYMBOL	X	Y	WID	HT
M1_4	24	41.2	36	36
ARDOWN	26	7.8	32.1	22

MAT'L: 0.125" (3.2 mm) ALUMINUM

DESIGN BY: EEW
PROJECT ID: U-3621B
CHECKED BY: DIV: 4
DATE: Jul 29, 2010

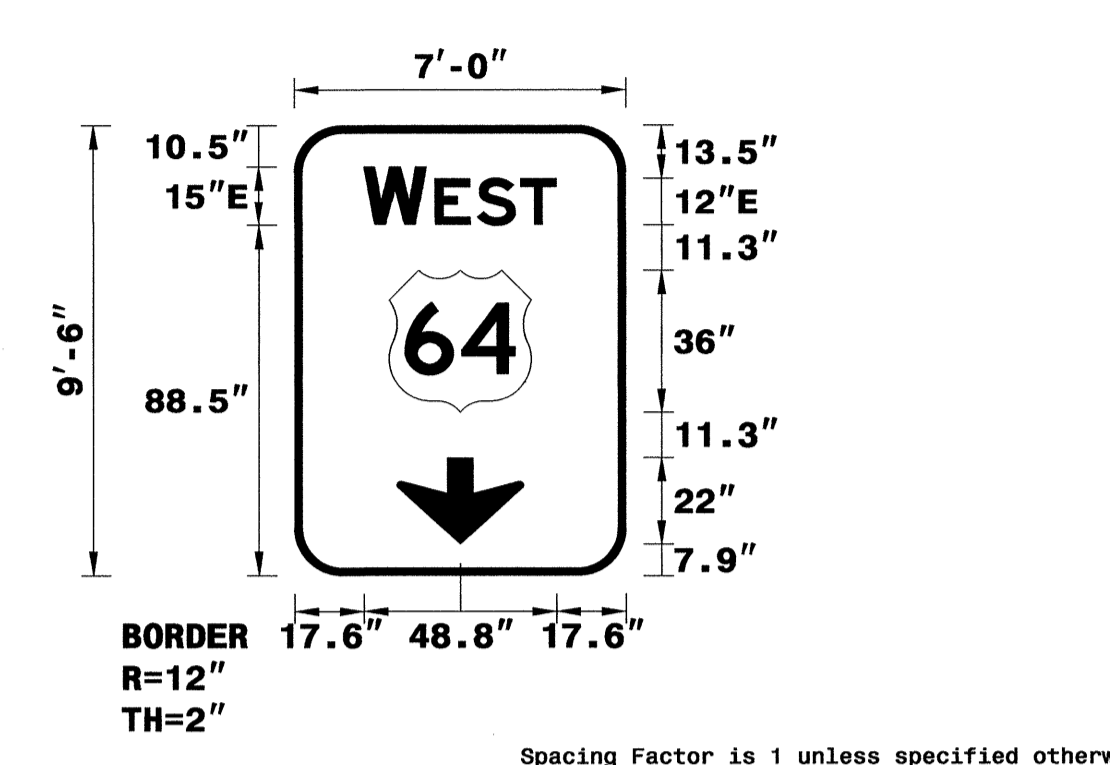

USE NOTES: 1,2,3,4

- Legend and border shall be direct applied Grade A sheeting.
- Background shall be Grade C reflective sheeting.
- Shields shall be on 0.032" (0.8mm) aluminum and demountable.
- Shields shall be Grade A sheeting.

Spacing Factor is 1 unless specified otherwise

LETTER POSITIONS

Letter spacings are to start of next letter

Series/Size	Text	Length
E 2000	W E S T	46.8

FILENAME: u3621b_guidesign NORTH CAROLINA D.O.T. SIGN DETAIL


SIGN NUMBER: 3
TYPE: A
QUANTITY: 1
SIGN WIDTH: 19'-0"
HEIGHT: 13'-0"
TOTAL AREA: 247.0 Sq.Ft.
BORDER TYPE: FLUSH
RECESS: 0"
WIDTH: 2"
RADIUS: 12"
NO. Z BARS: 4
LENGTH: 220.0

BACKG COLOR: Green
COPY COLOR: White

SYMBOL	X	Y	WID	HT
NC242	164.1	60.7	36	36
M1_4	21.2	58.4	36	36
NC242	89.3	58.4	36	36
AR90R2	170.1	16.1	27	33.3
AR90R2	25.7	13.8	27	33.3

MAT'L: 0.125" (3.2 mm) ALUMINUM

DESIGN BY: EEW
PROJECT ID: U-3621B
CHECKED BY: DIV: 4
DATE: Jul 29, 2010

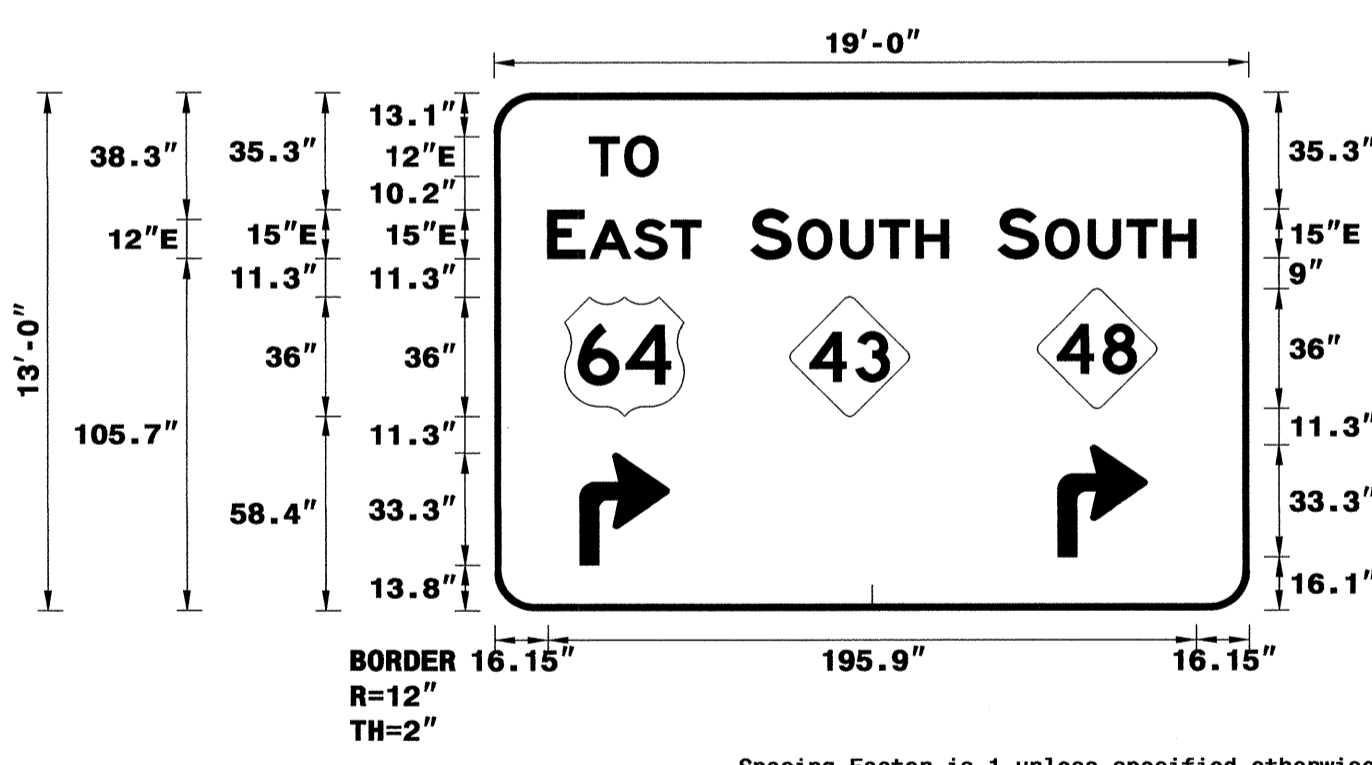

USE NOTES: 1,2,3,4

- Legend and border shall be direct applied Grade A sheeting.
- Background shall be Grade C reflective sheeting.
- Shields shall be on 0.032" (0.8mm) aluminum and demountable.
- Shields shall be Grade A sheeting.

Spacing Factor is 1 unless specified otherwise

LETTER POSITIONS

Letter spacings are to start of next letter

Series/Size	Text	Length
E 2000	T O	178.4
E 2000	E A S T	165.6
E 2000	S O U T H	90.8
E 2000	S O U T H	16

FILENAME: u3621b_guidesign NORTH CAROLINA D.O.T. SIGN DETAIL

TYPE "A" SIGNS

TIP NO. U-3621B	SHEET NO. SIGN-3A
APPROVED: <i>[Signature]</i>	
DATE: 11-15-10	
SEAL	

SIGN NUMBER: 301,302 TYPE: D QUANTITY: 1 SIGN WIDTH: 1'-6" HEIGHT: 1'-0" TOTAL AREA: 1.5 Sq.Ft. BORDER TYPE: FLUSH RECESS: 0" WIDTH: 1" RADIUS: 3" NO. Z BARS: LENGTH:	BACKG COLOR: Green COPY COLOR: White SYMBOL	DESIGN BY: E WARD PROJECT ID: U-3621B	CHECKED BY: DIV: 6	DATE: Jul 02, 2010
---	---	--	-----------------------	--------------------

USE NOTES: 1,2,3

- Legend and border shall be direct applied Grade C sheeting.
- Background shall be Grade C reflective sheeting.
- Shields shall be on 0.032" (0.8mm) aluminum and demountable.
- Shields shall be Grade C sheeting.

LETTER POSITIONS

Letter spacings are to start of next letter

Symbol	X	Y	WID	HT	Series/Size	Text Length
1 6 0 4					C 2000	9.9
4 1.6 3 2.8 2.5 4						

FILENAME: u3621b_Guidesign NORTH CAROLINA D.O.T. SIGN DETAIL

SIGN NUMBER: 303 TYPE: D QUANTITY: 1 SIGN WIDTH: 5'-0" HEIGHT: 1'-6" TOTAL AREA: 7.5 Sq.Ft. BORDER TYPE: FLUSH RECESS: 0" WIDTH: 0.75" RADIUS: 3" NO. Z BARS: LENGTH:	BACKG COLOR: Green COPY COLOR: White SYMBOL	DESIGN BY: E WARD PROJECT ID: U-3621B	CHECKED BY: DIV: 6	DATE: Jun 28, 2010
--	---	--	-----------------------	--------------------

USE NOTES: 1,2,3

- Legend and border shall be direct applied Grade C sheeting.
- Background shall be Grade C reflective sheeting.
- Shields shall be on 0.032" (0.8mm) aluminum and demountable.
- Shields shall be Grade C sheeting.

LETTER POSITIONS

Letter spacings are to start of next letter

Symbol	X	Y	WID	HT	Series/Size	Text Length
ARUP	44.3	6	6	9	D 2000	31.7
R A L E I G H						
6.7 4.6 6 4.6 4.7 2.3 5.4 4.1 21.7						

FILENAME: u3621b_Guidesign NORTH CAROLINA D.O.T. SIGN DETAIL

SIGN NUMBER: 304 TYPE: D QUANTITY: 1 SIGN WIDTH: 5'-0" HEIGHT: 2'-6" TOTAL AREA: 12.5 Sq.Ft. BORDER TYPE: FLUSH RECESS: 0" WIDTH: 0.75" RADIUS: 3" NO. Z BARS: LENGTH:	BACKG COLOR: Green/Green COPY COLOR: White SYMBOL	DESIGN BY: E WARD PROJECT ID: U-3621B	CHECKED BY: DIV: 6	DATE: Jul 02, 2010
---	---	--	-----------------------	--------------------

USE NOTES: 1,2,3

- Legend and border shall be direct applied Grade C sheeting.
- Background shall be Grade C reflective sheeting.
- Shields shall be on 0.032" (0.8mm) aluminum and demountable.
- Shields shall be Grade C sheeting.

LETTER POSITIONS

Letter spacings are to start of next letter

Symbol	X	Y	WID	HT	Series/Size	Text Length
ARUP	6.5	17.1	6	9	D 2000	35
ARUP	6.7	3.9	6	9	D 2000	31.7
T A R B O R O						
18.5 4.1 6 5.1 5 5.6 5 4.3 6.5						
R A L E I G H						
21.7 4.6 6 4.6 4.7 2.3 5.4 4.1 6.7						

FILENAME: u3621b_Guidesign NORTH CAROLINA D.O.T. SIGN DETAIL

SIGN NUMBER: 305 TYPE: D QUANTITY: 1 SIGN WIDTH: 5'-0" HEIGHT: 1'-6" TOTAL AREA: 7.5 Sq.Ft. BORDER TYPE: FLUSH RECESS: 0" WIDTH: 0.75" RADIUS: 3" NO. Z BARS: LENGTH:	BACKG COLOR: Green COPY COLOR: White SYMBOL	DESIGN BY: E WARD PROJECT ID: U-3621B	CHECKED BY: DIV: 6	DATE: Aug 11, 2010
--	---	--	-----------------------	--------------------

USE NOTES: 1,2,3

- Legend and border shall be direct applied Grade C sheeting.
- Background shall be Grade C reflective sheeting.
- Shields shall be on 0.032" (0.8mm) aluminum and demountable.
- Shields shall be Grade C sheeting.

LETTER POSITIONS

Letter spacings are to start of next letter


Symbol	X	Y	WID	HT	Series/Size	Text Length
ARUP	46	6	6	9	D 2000	35
T A R B O R O						
5 4.1 6 5.1 5 5.6 5 4.3 20						

FILENAME: u3621b_Guidesign NORTH CAROLINA D.O.T. SIGN DETAIL

09-NOV-2010 16:42
 C:\Users\erleward\AppData\Local\Temp\Traffic\Signing\CADD\Signing\Layout\Plans\U3621b_Guidesign.dgn
 erleward 11/15/10

TYPE "D" SIGNS

402 QUANTITY REQ'D _7_

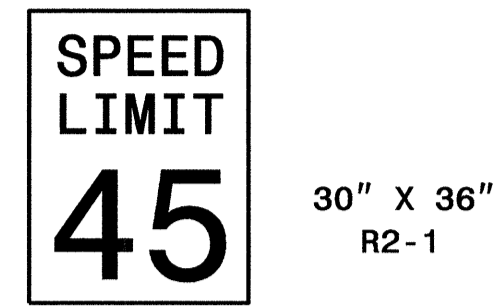


ONE "U" POST PER SIGN

413 QUANTITY REQ'D _7_




ONE "U" POST PER SIGN

451 QUANTITY REQ'D _4_

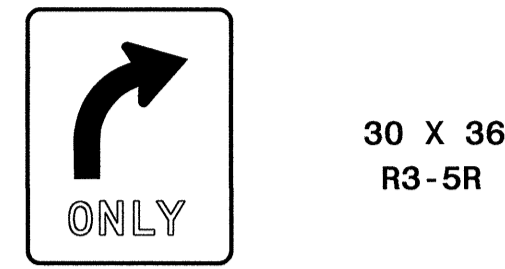


ONE "U" POST PER SIGN

463 QUANTITY REQ'D _1_

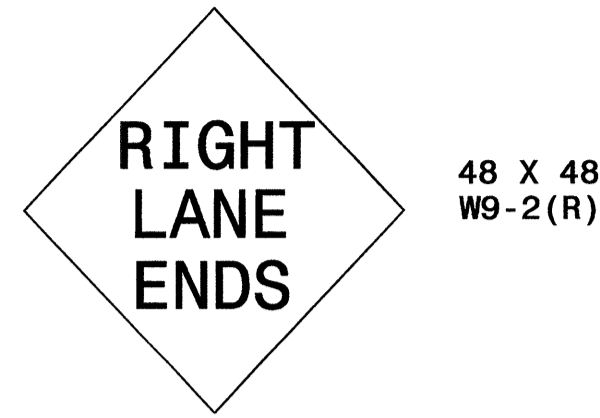

TWO "U" POSTS PER SIGN

403 QUANTITY REQ'D _1_

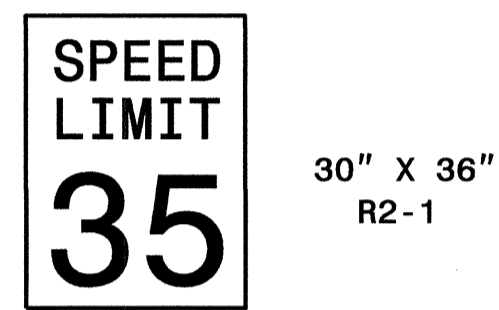


ONE "U" POST PER SIGN

414 QUANTITY REQ'D _4_




ONE "U" POST PER SIGN
MOUNT BACK TO BACK WITH
SIGN 413 IN 2 LOCATIONS

457 QUANTITY REQ'D _1_

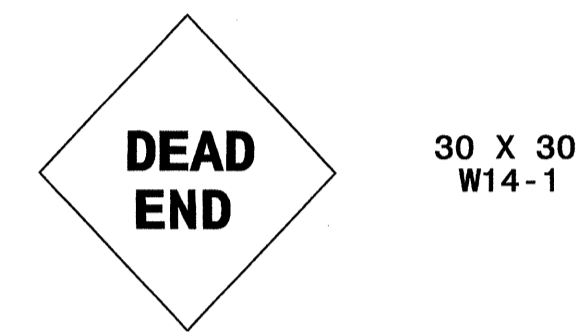


ONE "U" POST PER SIGN

465 QUANTITY REQ'D _1_

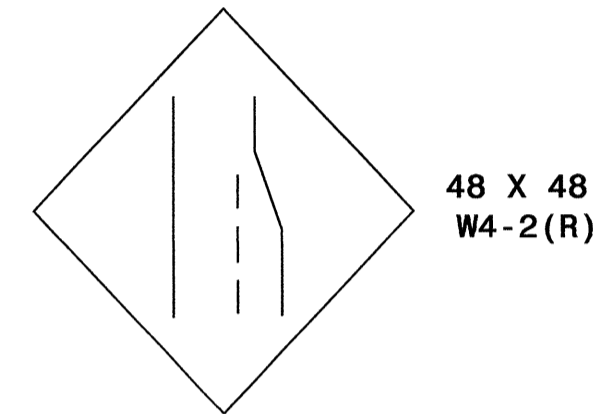


TWO "U" POSTS PER SIGN

408 QUANTITY REQ'D _8_

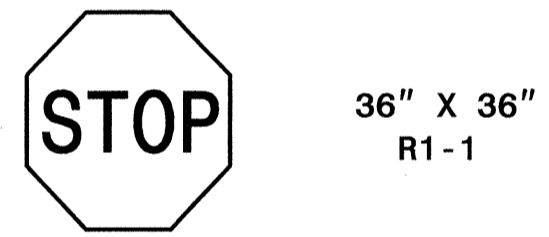

ONE "U" POST PER SIGN
MOUNT BELOW SIGN 413
IN 7 INSTALLATIONS

415 QUANTITY REQ'D _4_

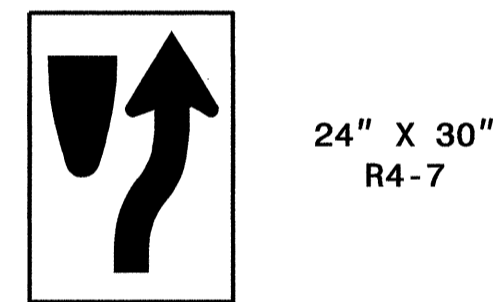


ONE "U" POST PER SIGN

458 QUANTITY REQ'D _1_




ONE "U" POST PER SIGN

468 QUANTITY REQ'D _3_

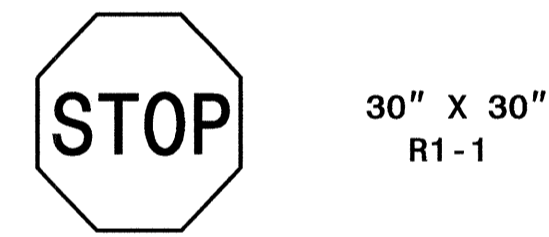


ONE "U" POST PER SIGN

411 QUANTITY REQ'D _4_

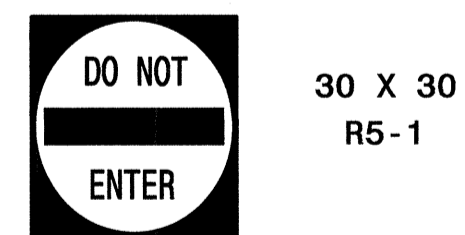


ONE "U" POST PER SIGN

417 QUANTITY REQ'D _4_

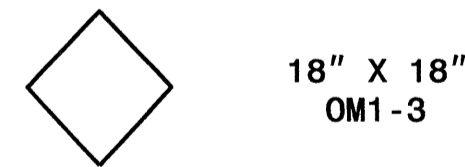

MOUNT BELOW SIGN 415
IN 2 INSTALLATIONS

459 QUANTITY REQ'D _1_

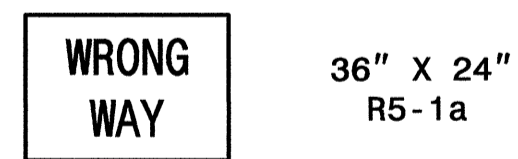


ONE "U" POST PER SIGN

474 QUANTITY REQ'D _9_




TWO "U" POSTS PER SIGN

412 QUANTITY REQ'D _1_

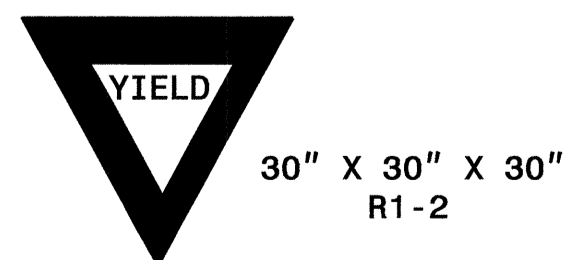


ONE "U" POST PER SIGN

448 QUANTITY REQ'D _1_

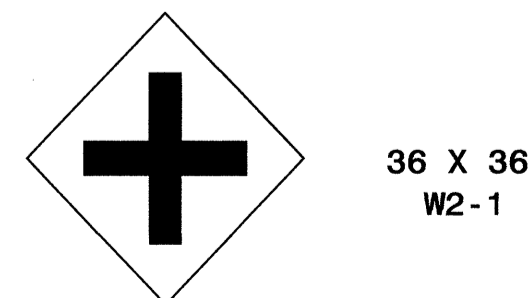


ONE "U" POST PER SIGN

462 QUANTITY REQ'D _2_

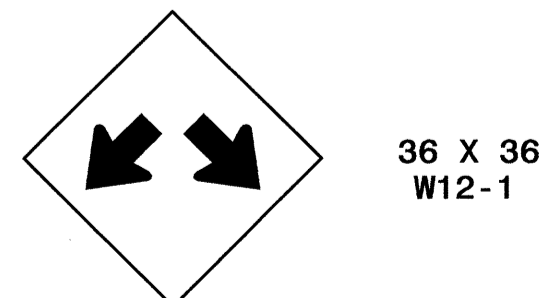

ONE "U" POST PER SIGN

TYPE "E" SIGNS

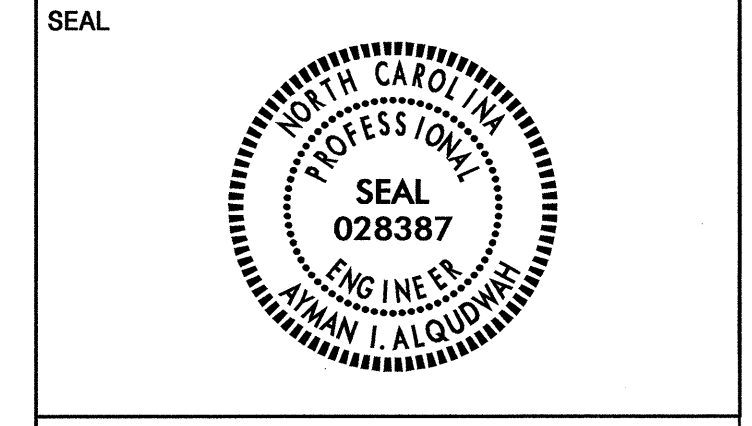

501

JCT 1-21" X 15"

64 1-36" X 36"

ONE "U" POST PER SIGN

502

SOUTH SOUTH 2-24" X 12"

43 48 2-24" X 24"

TWO "U" POSTS PER SIGN

506

SOUTH NORTH 2-24" X 12"

43 43 2-24" X 24"

SOUTH NORTH 2-24" X 12"

48 48 2-24" X 24"

← → 2-21" X 15"

TWO "U" POSTS PER SIGN

510

NORTH SOUTH 2-24" X 12"

BUSINESS BUSINESS 2-24" X 12"

43 43 2-24" X 24"

← → 2-21" X 15"

NORTH SOUTH 2-24" X 12"

48 48 2-24" X 24"

← → 2-21" X 15"

TWO "U" POSTS PER SIGN

512

SOUTH 1-24" X 12"

BUSINESS 1-24" X 12"

43 1-24" X 24"

SOUTH 1-24" X 12"

48 1-24" X 24"

← 1-24" X 15"

ONE "U" POST PER SIGN

503

WEST 1-24" X 12"

64 1-24" X 24"

→ 1-24" X 15"

ONE "U" POST PER SIGN
MOUNT BELOW SIGN 303

507

JCT 2-24" X 12"

64 2-24" X 24"

JCT JCT 2-24" X 12"

43 48 2-24" X 24"

TWO "U" POSTS PER SIGN

513

SOUTH 1-24" X 12"

BUSINESS 1-24" X 12"

43 1-24" X 24"

SOUTH 1-24" X 12"

48 1-24" X 24"

↙ 1-24" X 15"

ONE "U" POST PER SIGN

504

NORTH NORTH 2-24" X 12"

43 48 2-24" X 24"

TWO "U" POSTS PER SIGN

508

1-24" X 12" SOUTH EAST SOUTH 2-24" X 12"

1-24" X 12" BUSINESS 64 43 2-24" X 24"

1-24" X 24" 43 → → 2-24" X 15"

1-21" X 15" ↑

THREE "U" POSTS PER SIGN
MOUNT BELOW SIGN 305

511

SOUTH 1-24" X 12"

BUSINESS 1-24" X 12"

43 1-24" X 24"

ONE "U" POST PER SIGN

505

WEST EAST 2-24" X 12"

64 64 2-24" X 24"

← ↑ 2-21" X 15"

TWO "U" POSTS PER SIGN

509

NORTH 1-24" X 12"

BUSINESS 1-24" X 12"

43 1-24" X 24"

↑ 1-24" X 15"

ONE "U" POST PER SIGN

511

SOUTH 1-24" X 12"


BUSINESS 1-24" X 12"



43 1-24" X 24"

ONE "U" POST PER SIGN

TYPE "F" SIGNS


09 NOV 2010 11:03 AM
 P:\TIP\U3621B\Traffic\Signing\CADD\Signing Layout Plans\U3621B.sgn-psk1.dgn
 ericward AT E27405



TIP NO. U-3621B	SHEET NO. SIGN-4
APPROVED: <i>[Signature]</i>	
DATE: 11-15-10	
SEAL	
	

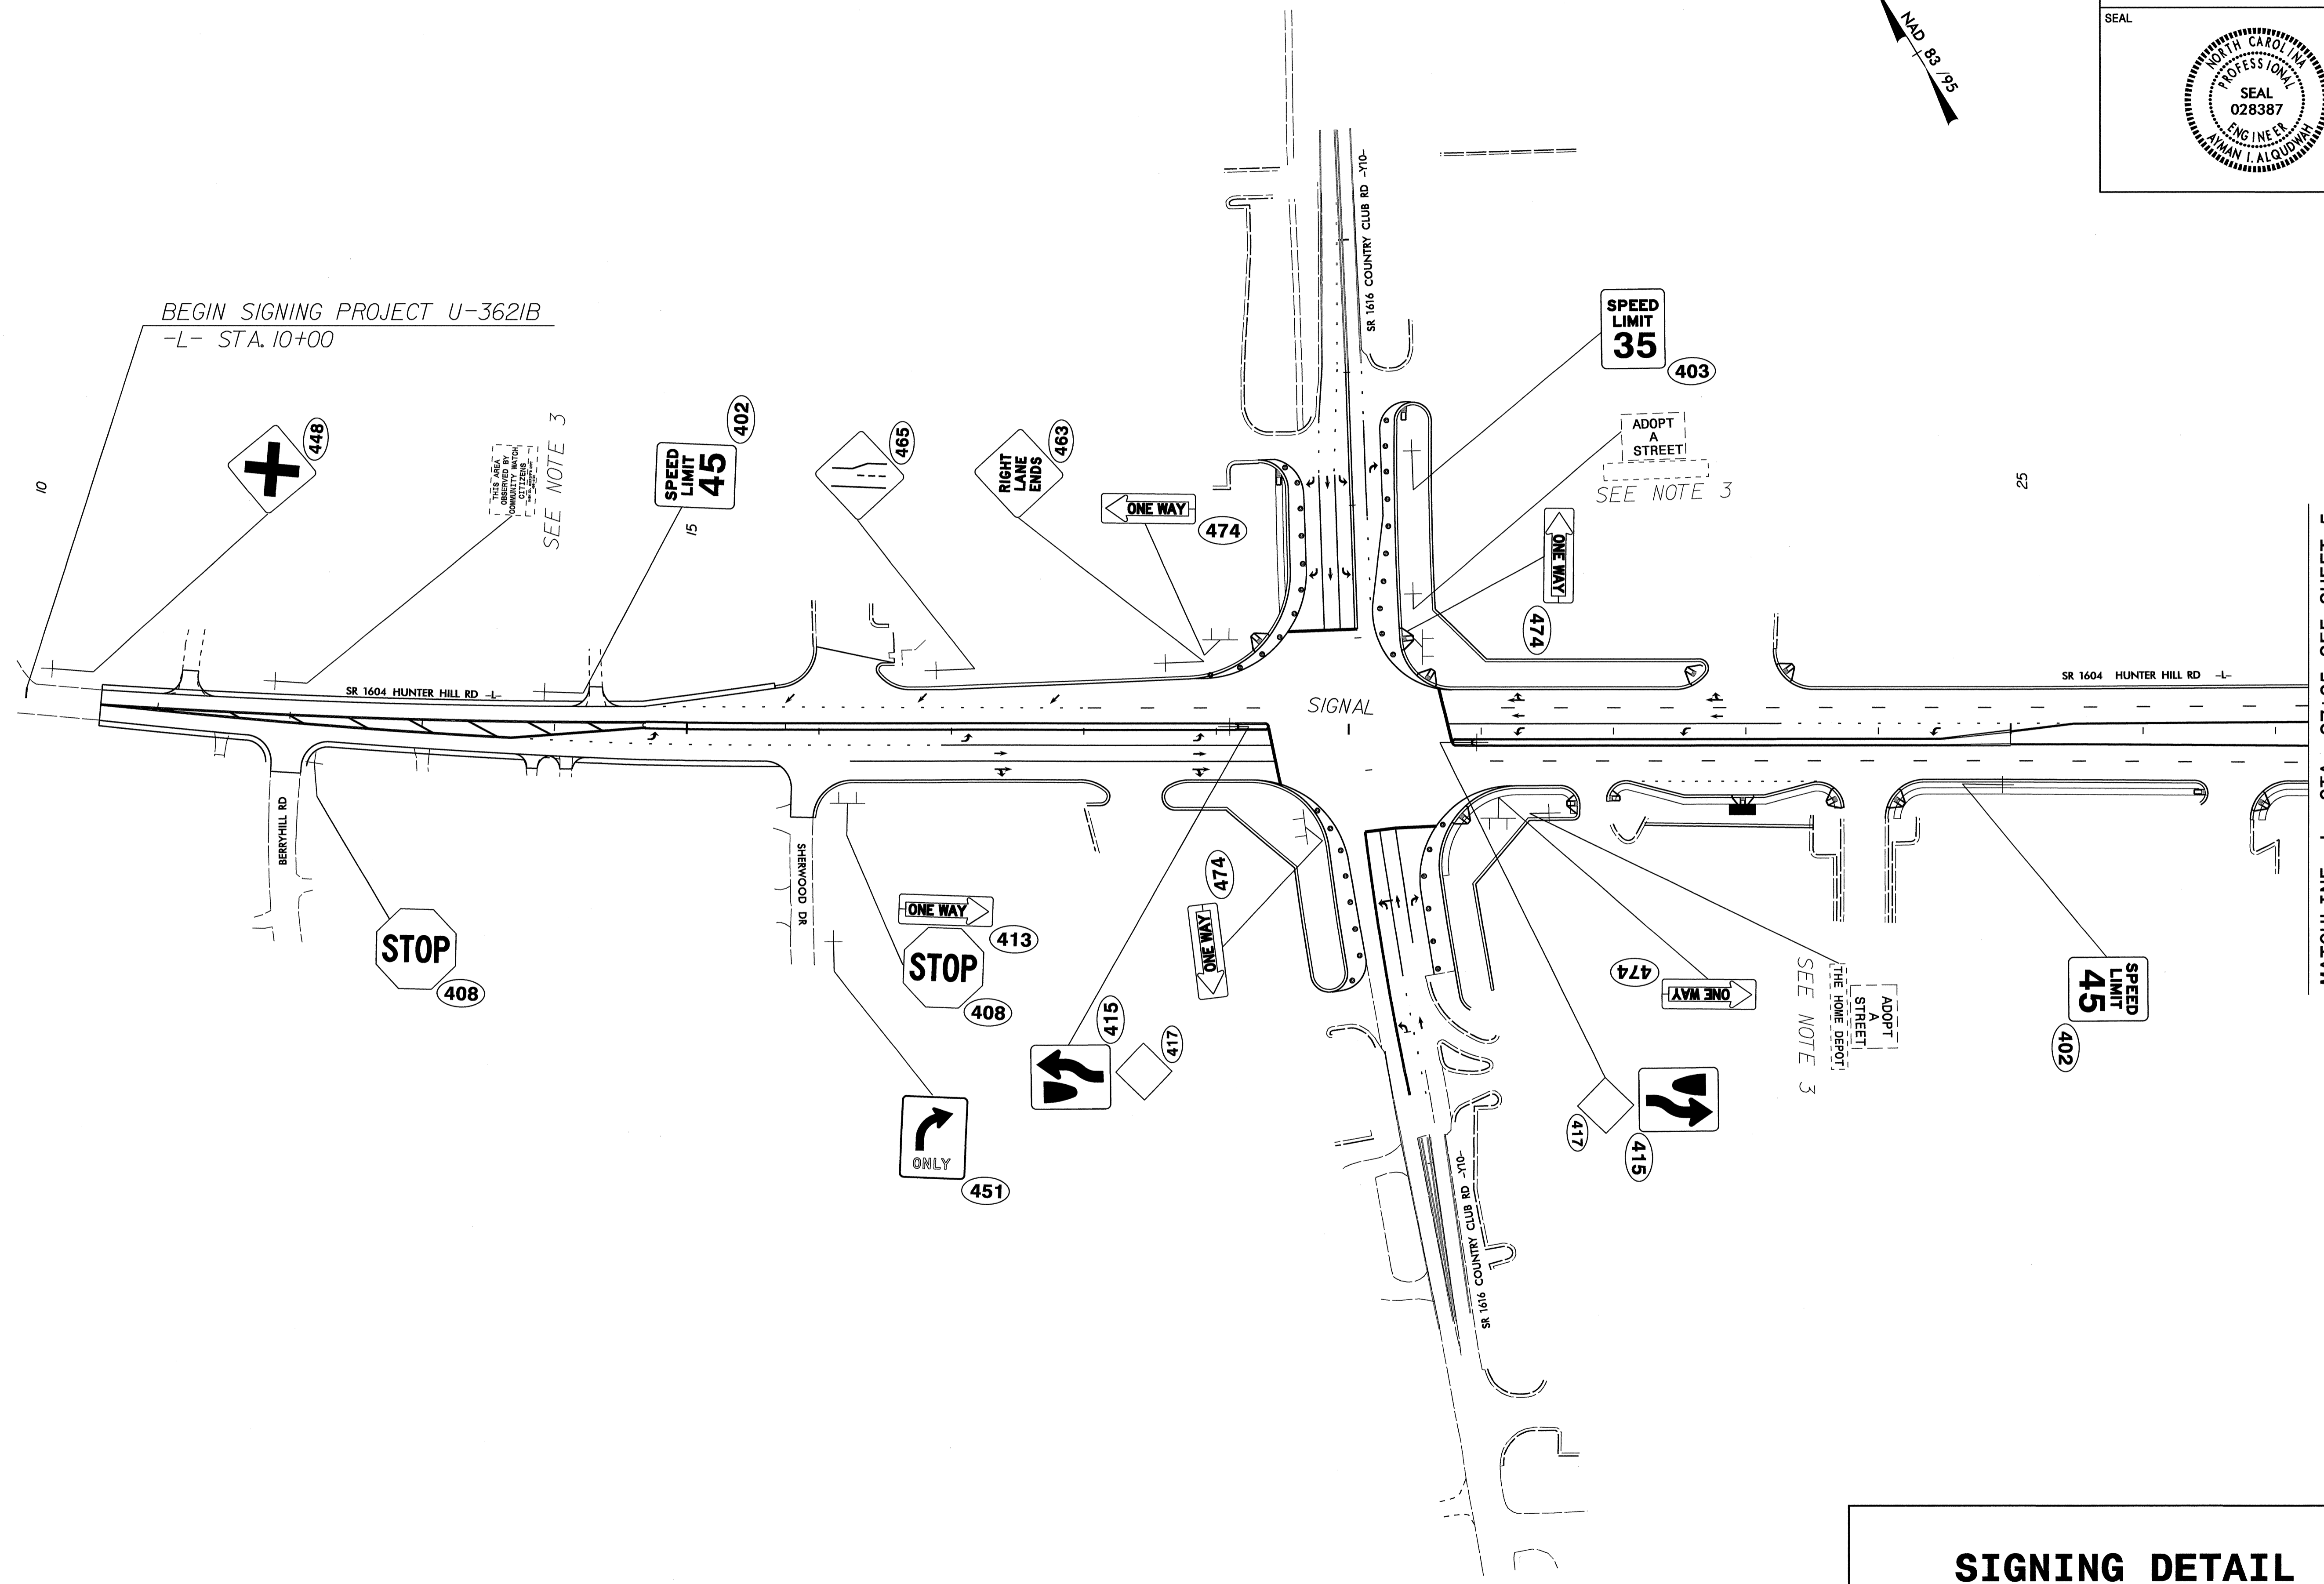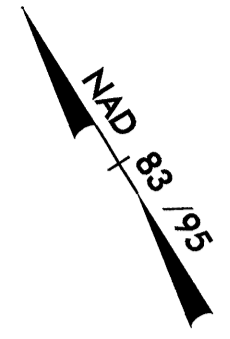

10-NOV-2010 16:05
 U:\3621B\Traffic\Signing\CADD\Signing Layout Plans\3621b_sgn_psh-4.dgn
 erlcmr-01 11/15/10

SIGNING DETAIL

TIP NO. U-3621B	SHEET NO. SIGN-5
APPROVED: <i>[Signature]</i>	
DATE: 11-15-10	
SEAL	
	

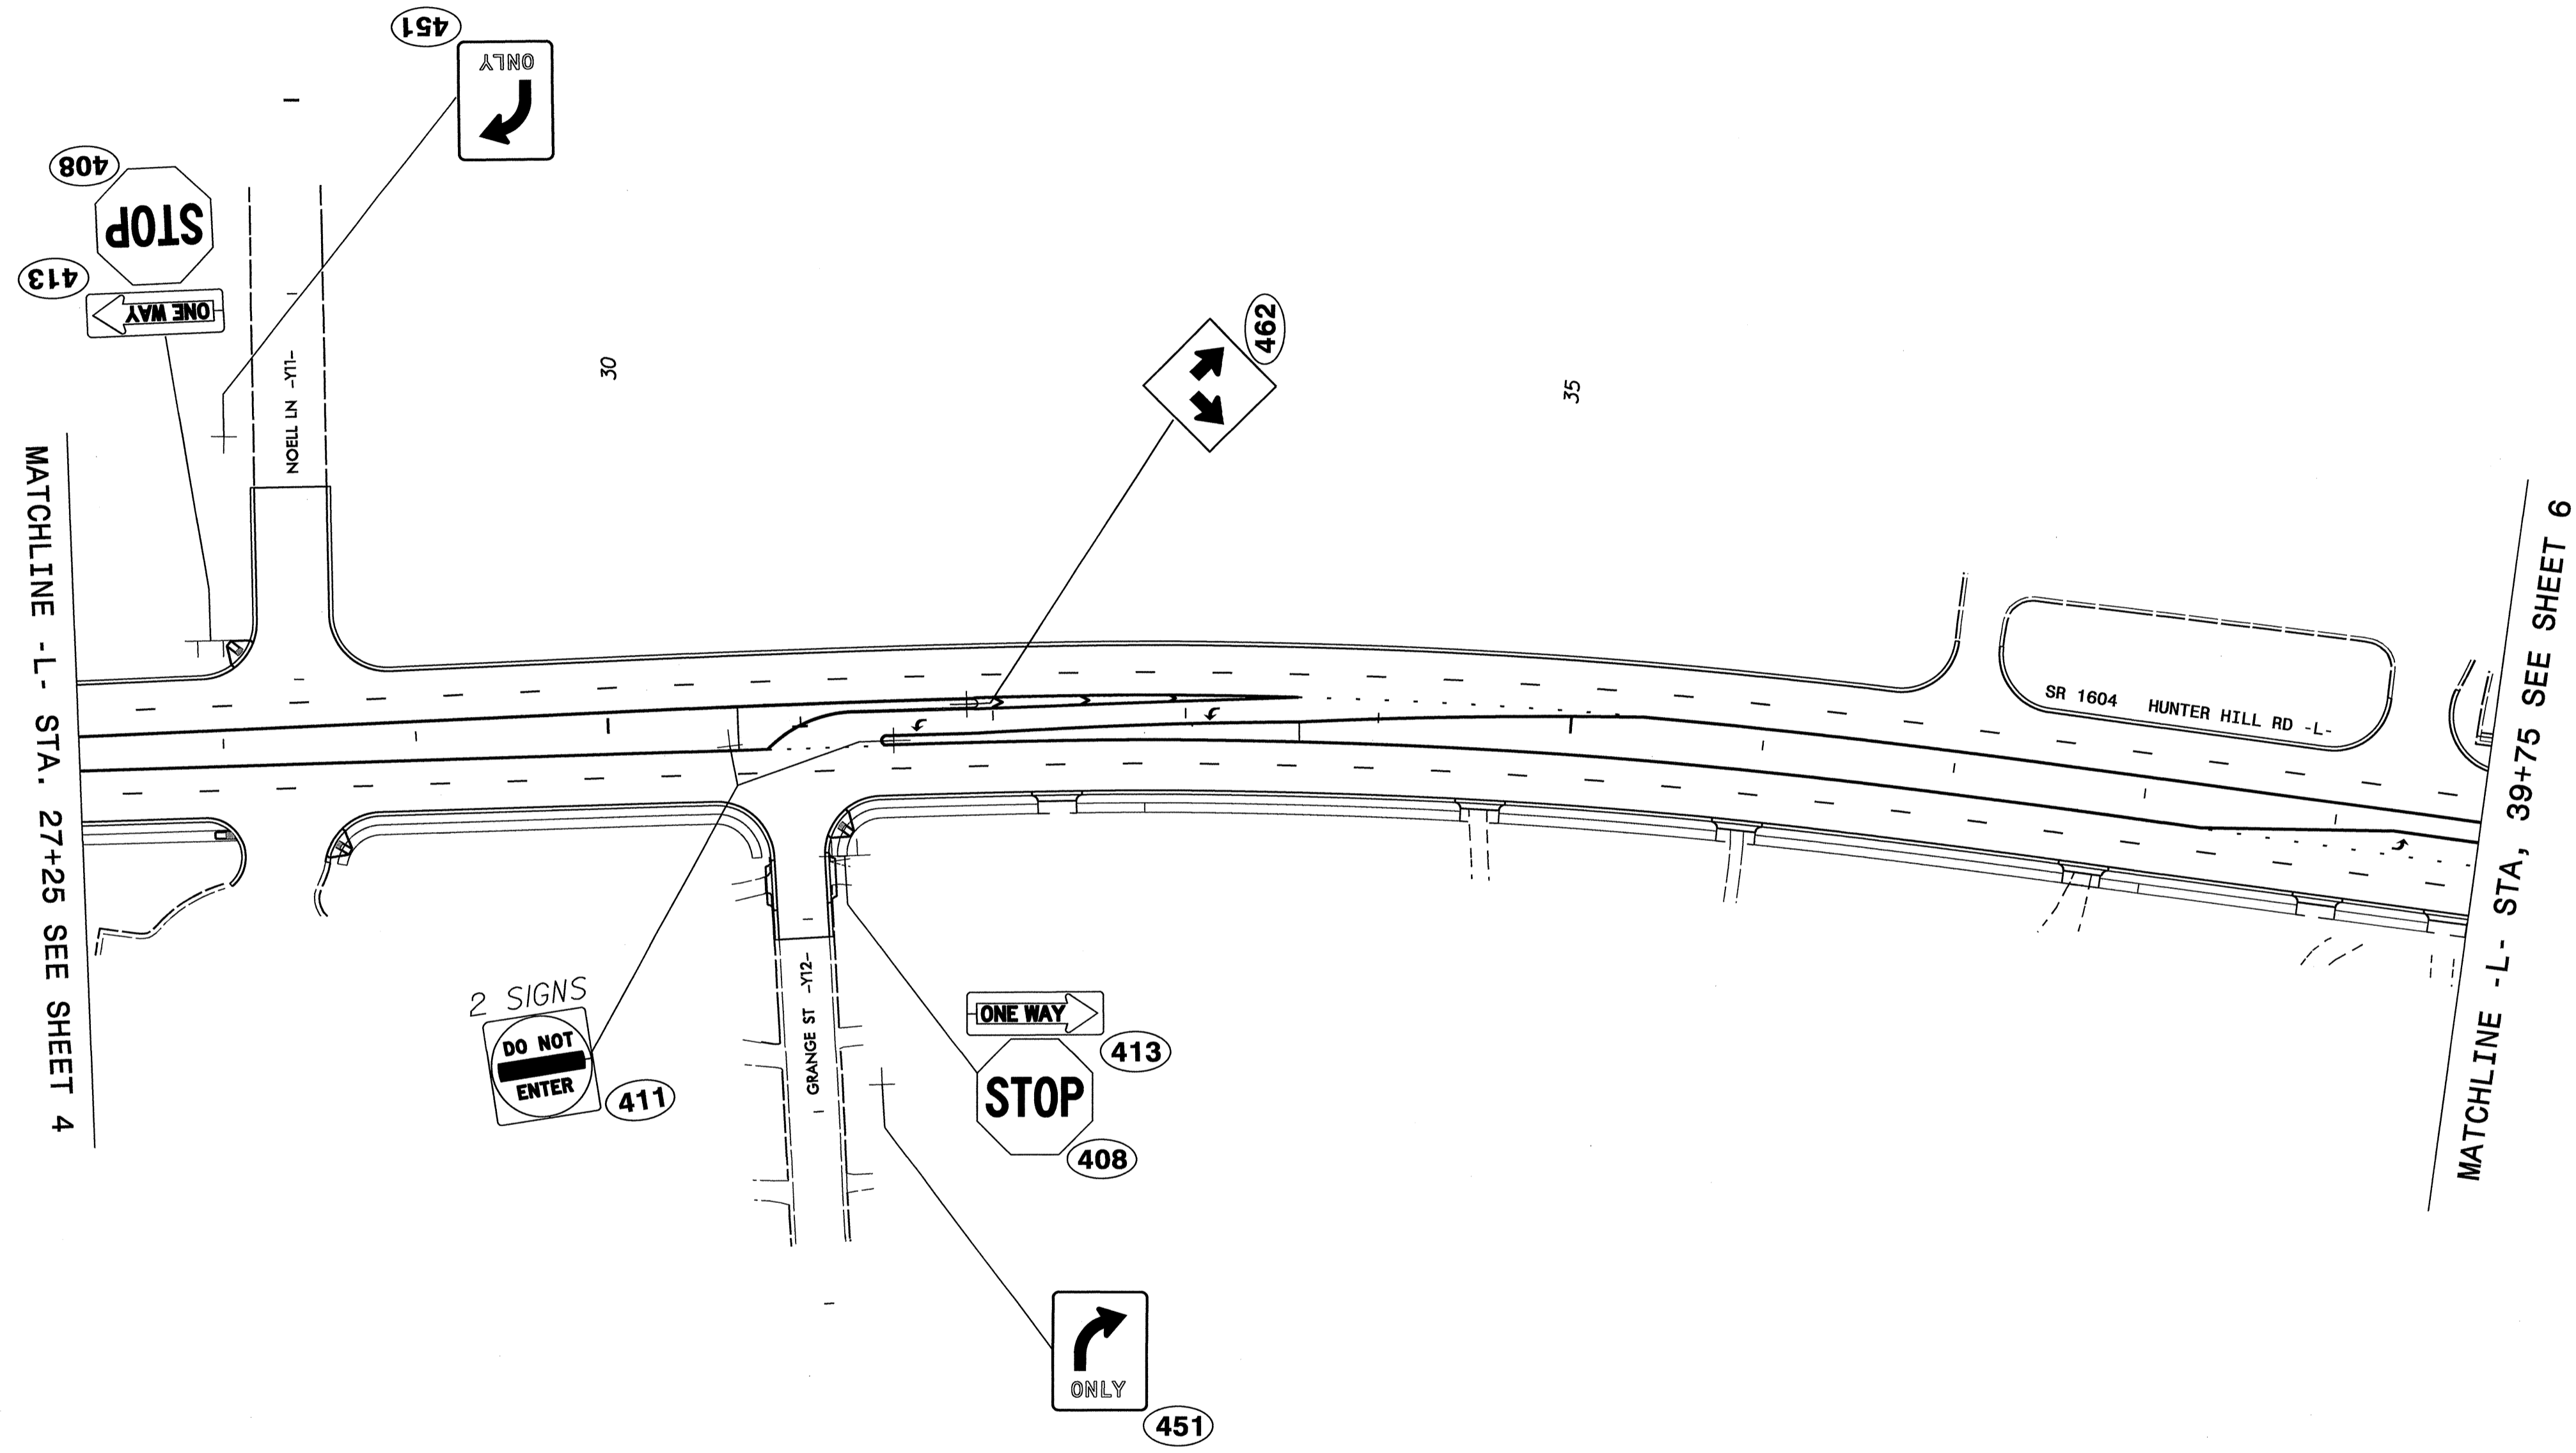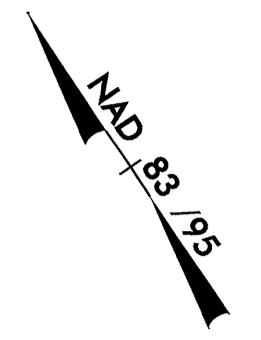


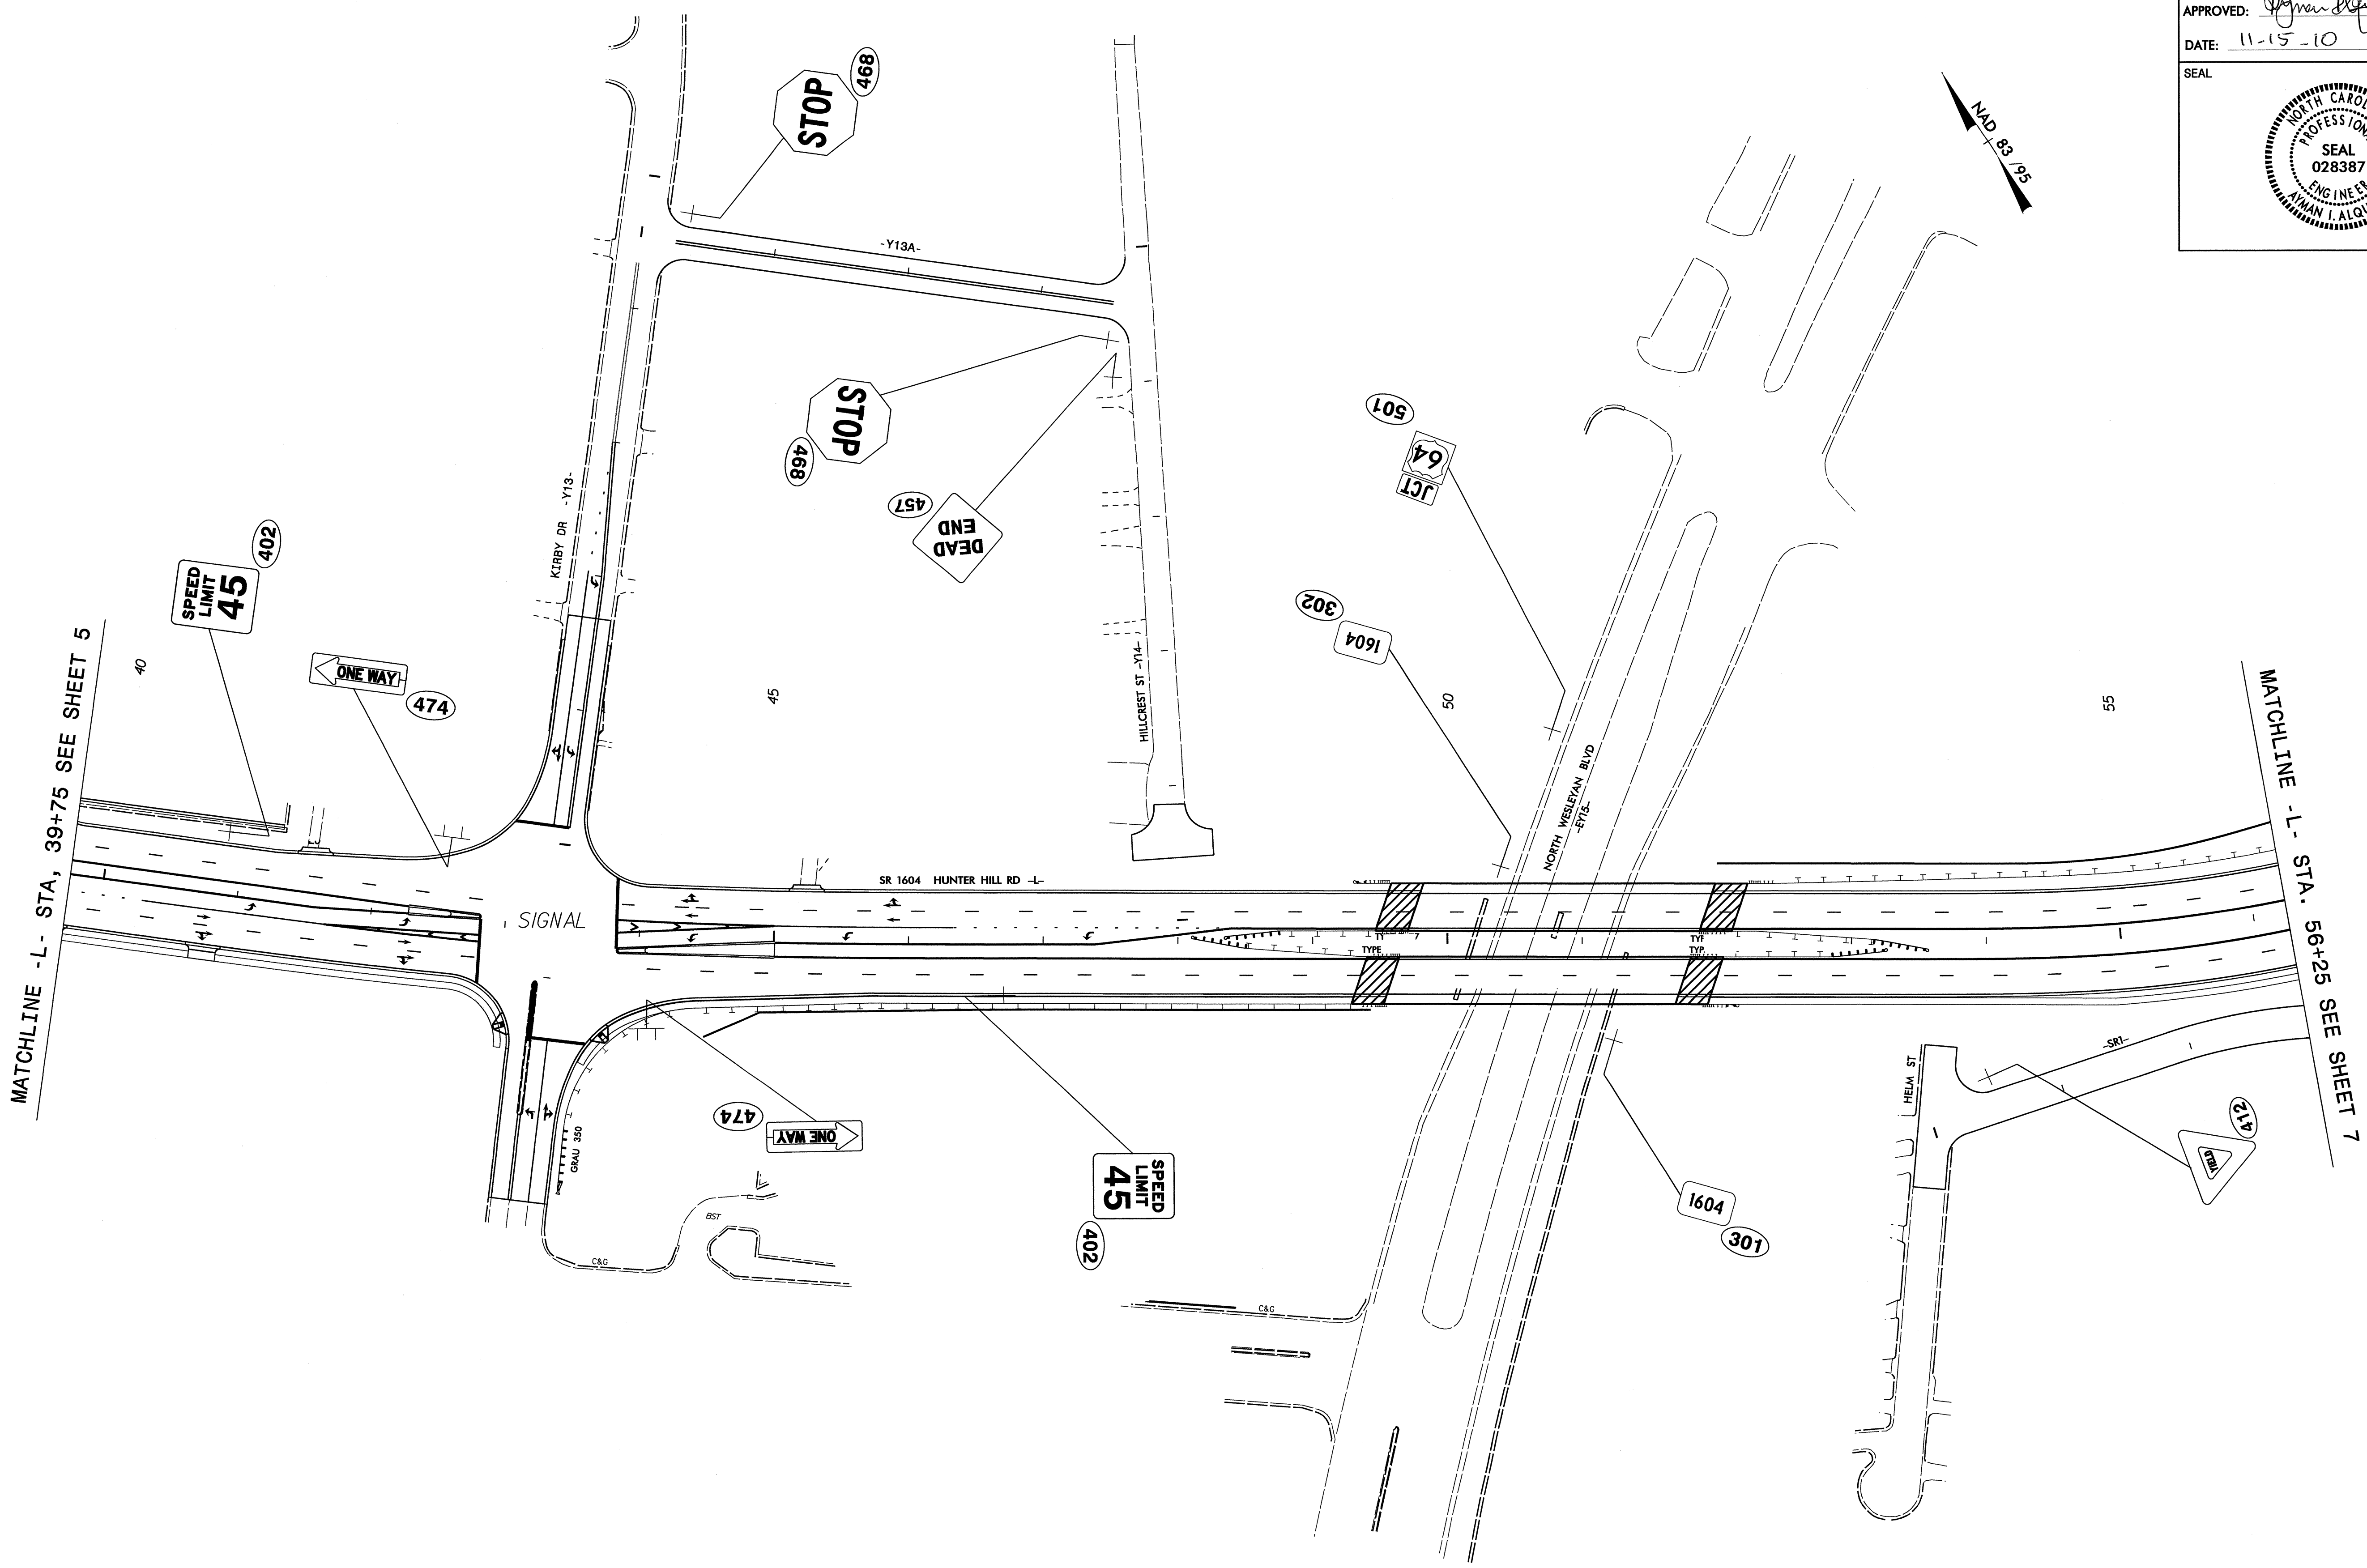
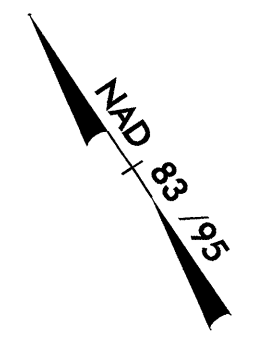
MATCHLINE -L- STA. 27+25 SEE SHEET 4

MATCHLINE -L- STA. 39+75 SEE SHEET 6

09:10:2010 15:55 U:\3621B\Traffic\Signing\CADD\Signing Layout Plans\3621b.sgn-psht5.dgn
 ericward AT 11/24/10

SIGNING DETAIL


TIP NO. U-3621B	SHEET NO. SIGN-6
APPROVED: <i>[Signature]</i>	
DATE: 11-15-10	
SEAL	
	



P:\NOV\2010\16609\U-3621B\Traffic\Signing\CADD\Signing Layout Plans\U3621b_sgn_psh6.dgn
 ericward 11/15/10

SIGNING DETAIL


TIP NO. U-3621B	SHEET NO. SIGN-7
APPROVED: <i>[Signature]</i>	
DATE: 11-15-10	
SEAL	

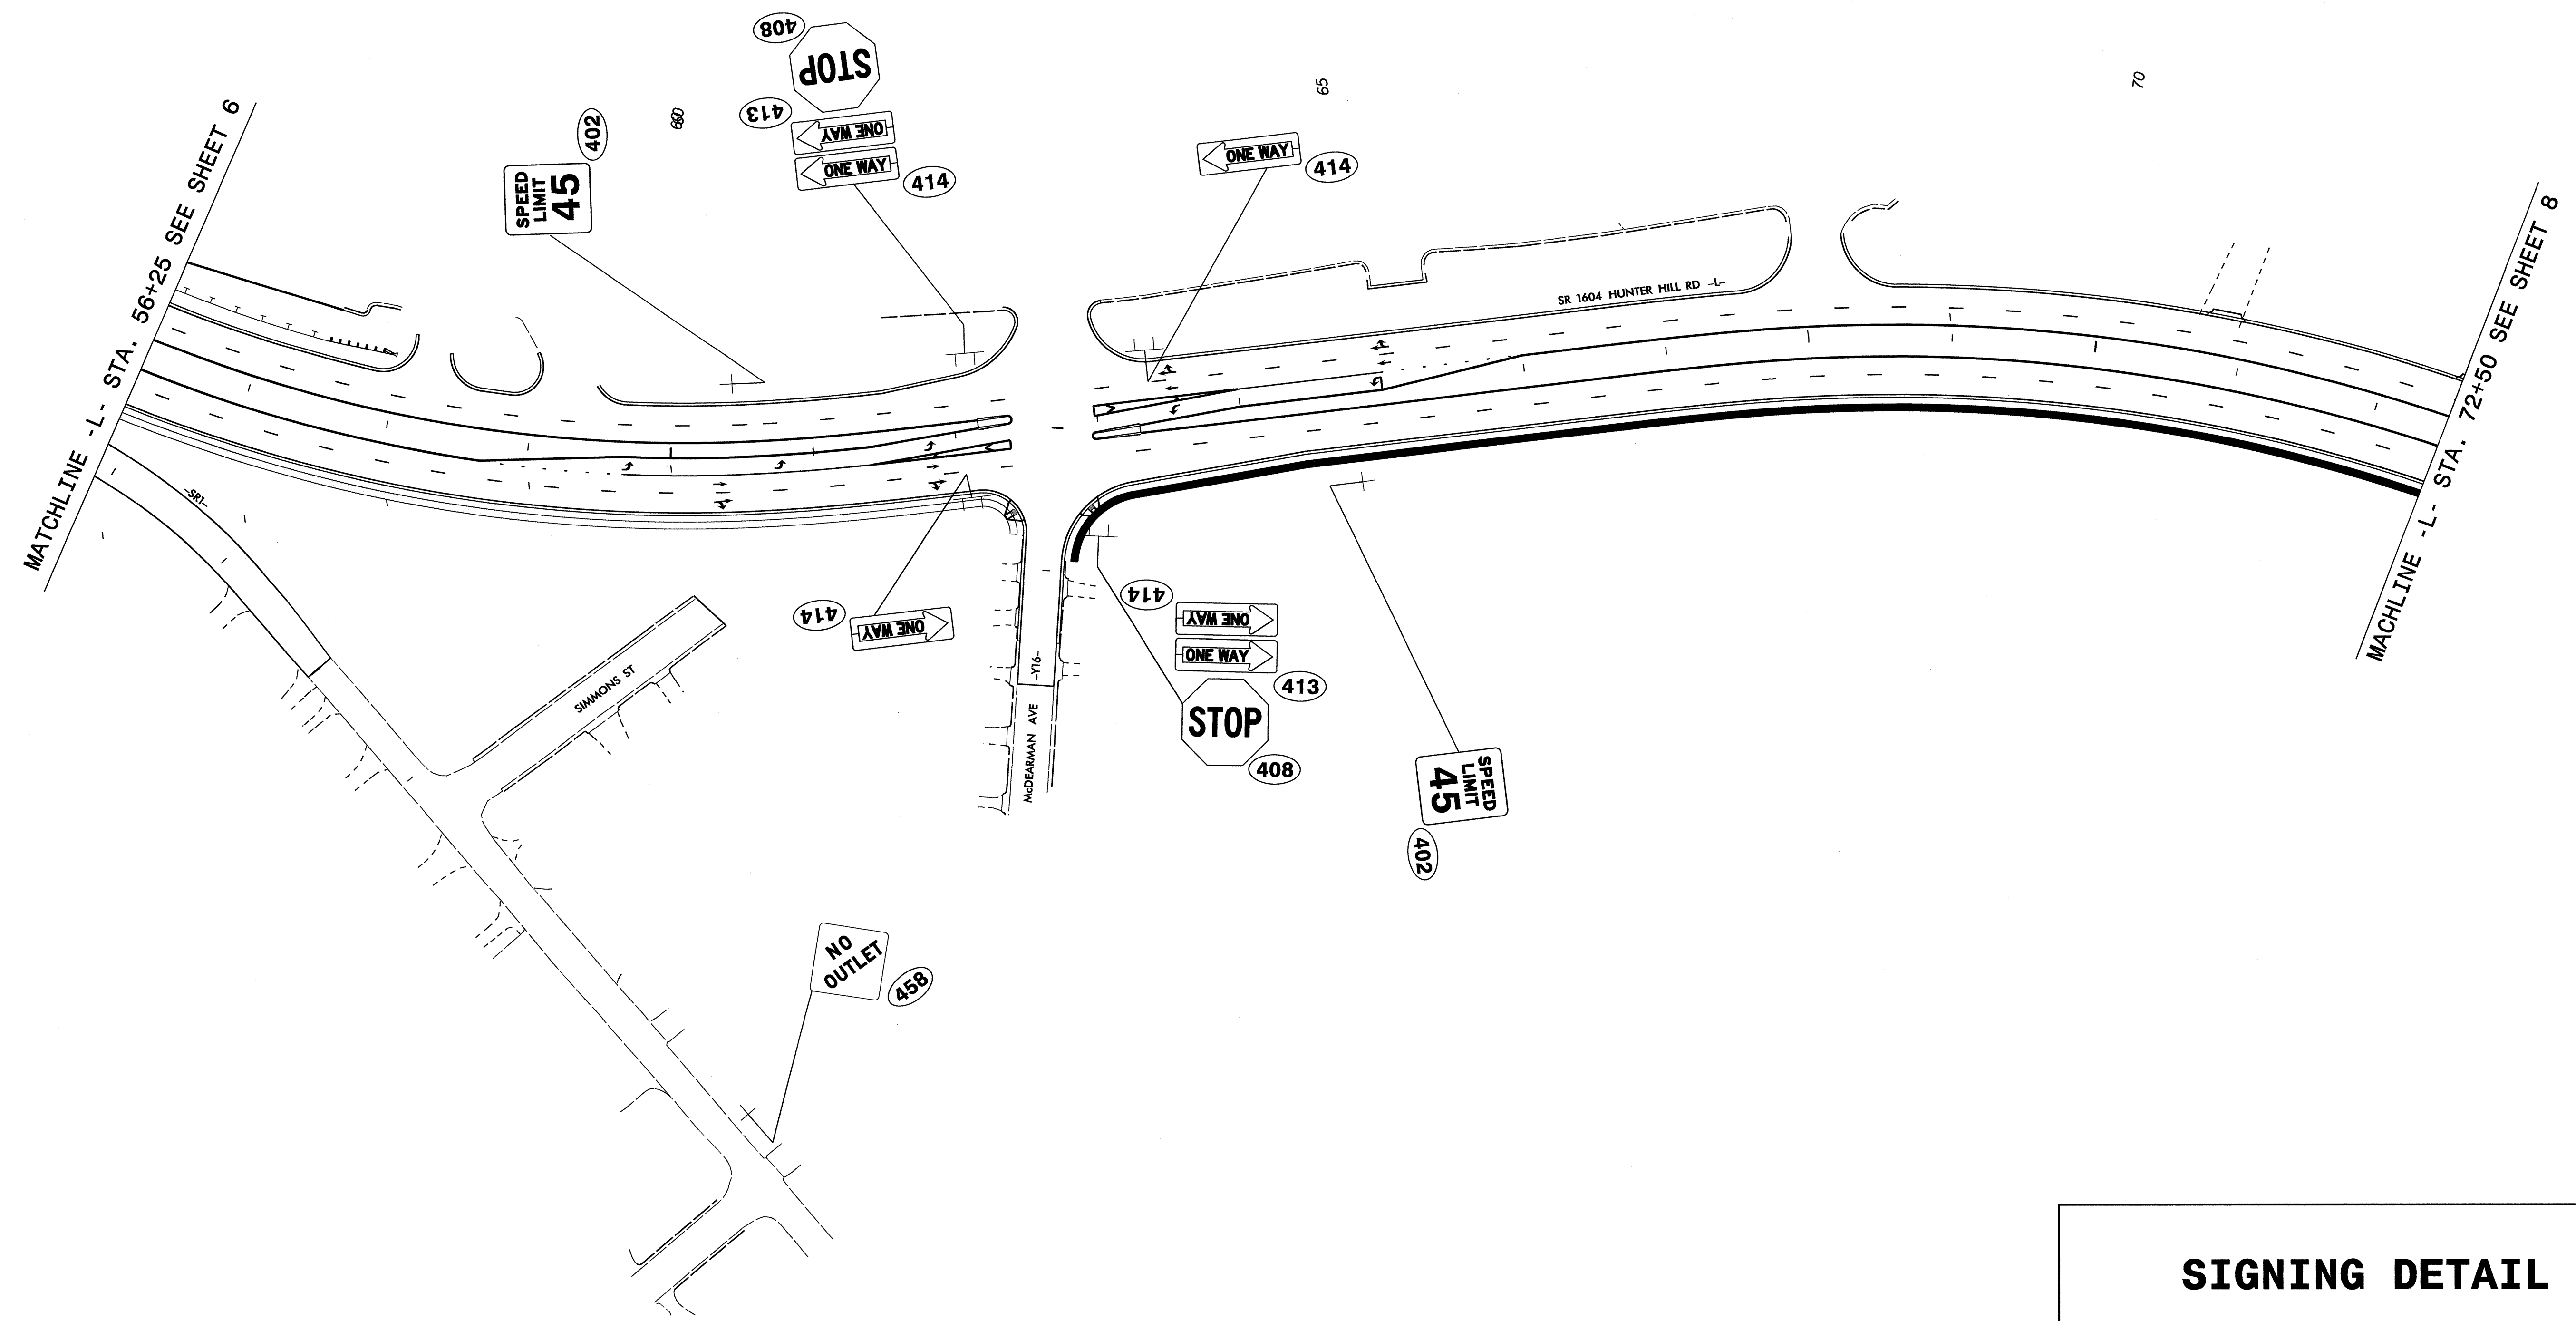

SIGNING DETAIL

09 NOV 2010 15:57
 P:\TIP\U3621B\Traffic\Signing\CADD\Signing Layout Plans\U3621B.sgn-psn7.dgn
 ericward AT 11/15/10


TIP NO. U-3621B	SHEET NO. SIGN-8
APPROVED: <i>[Signature]</i>	
DATE: 11-15-10	
SEAL	

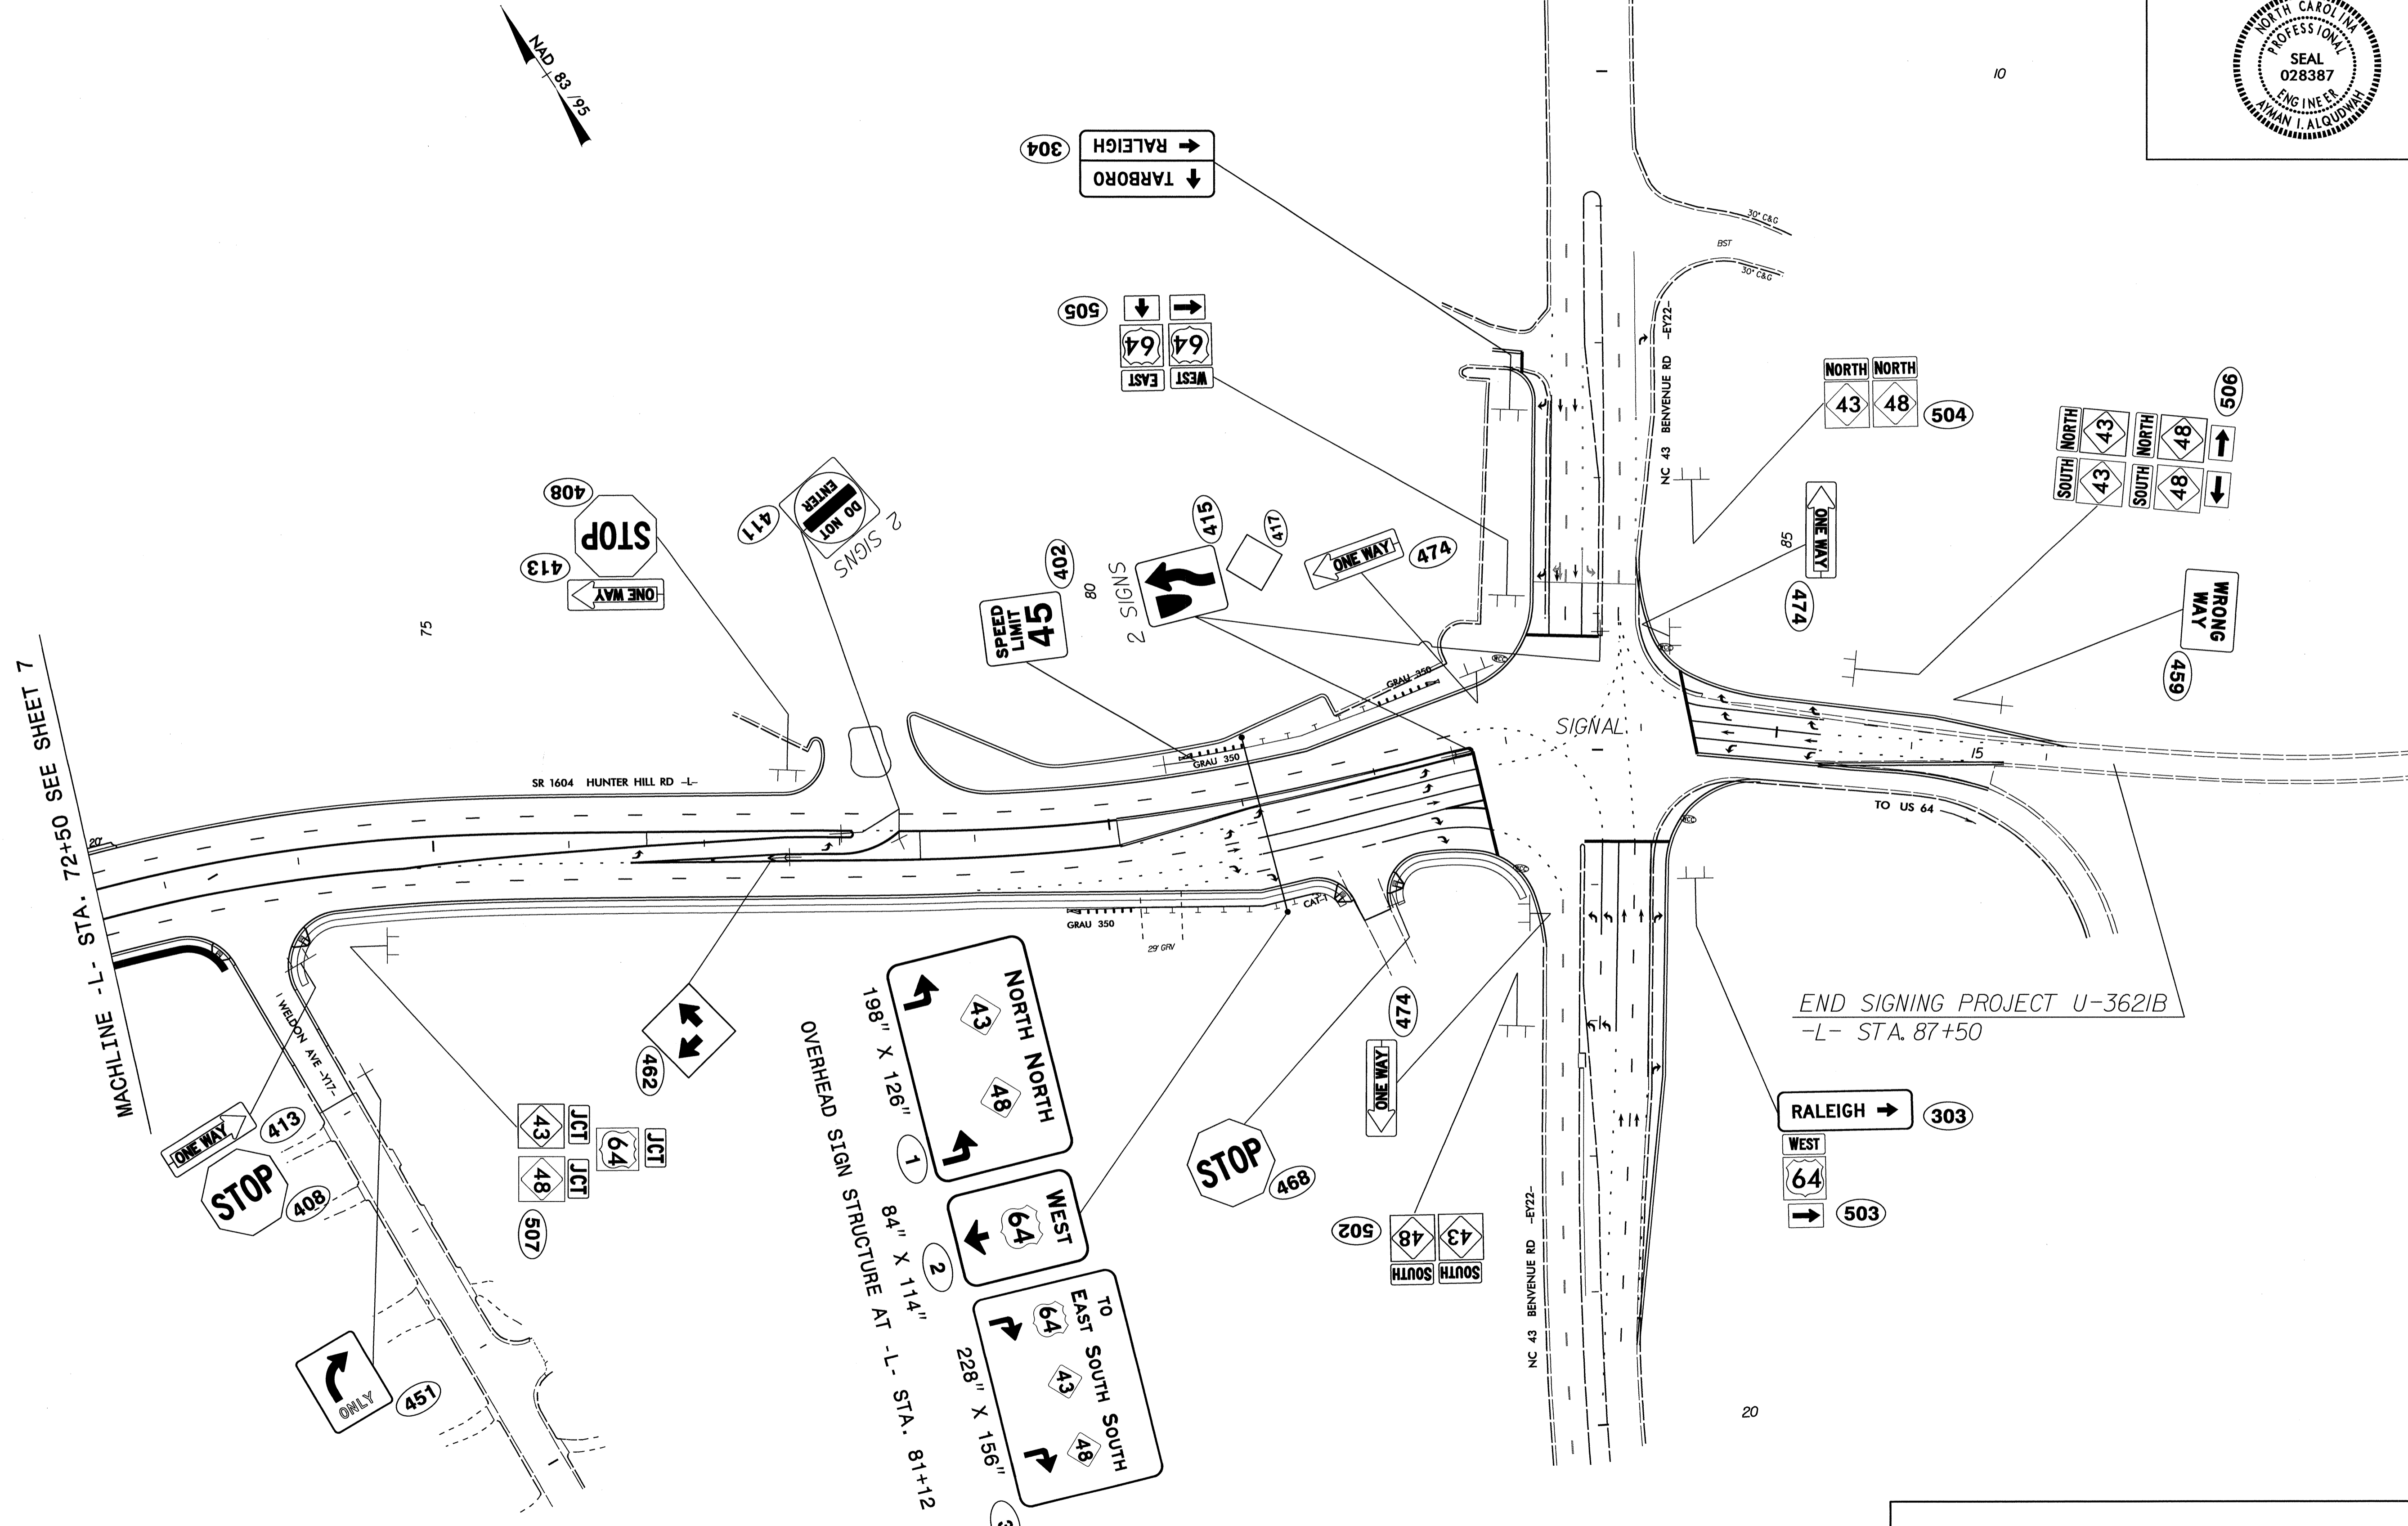


END SIGNING PROJECT U-3621B
-L- STA. 87+50

SIGNING DETAIL

07-NOV-2010 16:13
 C:\Users\jerry\Documents\Projects\U-3621B\Traffic\Signing\CADD\Signmg Layout Plans\U-3621b.sgn_psh8.dgn
 erlcmard AT E27405



TIP NO. U-3621B	SHEET NO. SIGN-9
APPROVED: <i>[Signature]</i>	
DATE: 11-15-10	
SEAL	
	

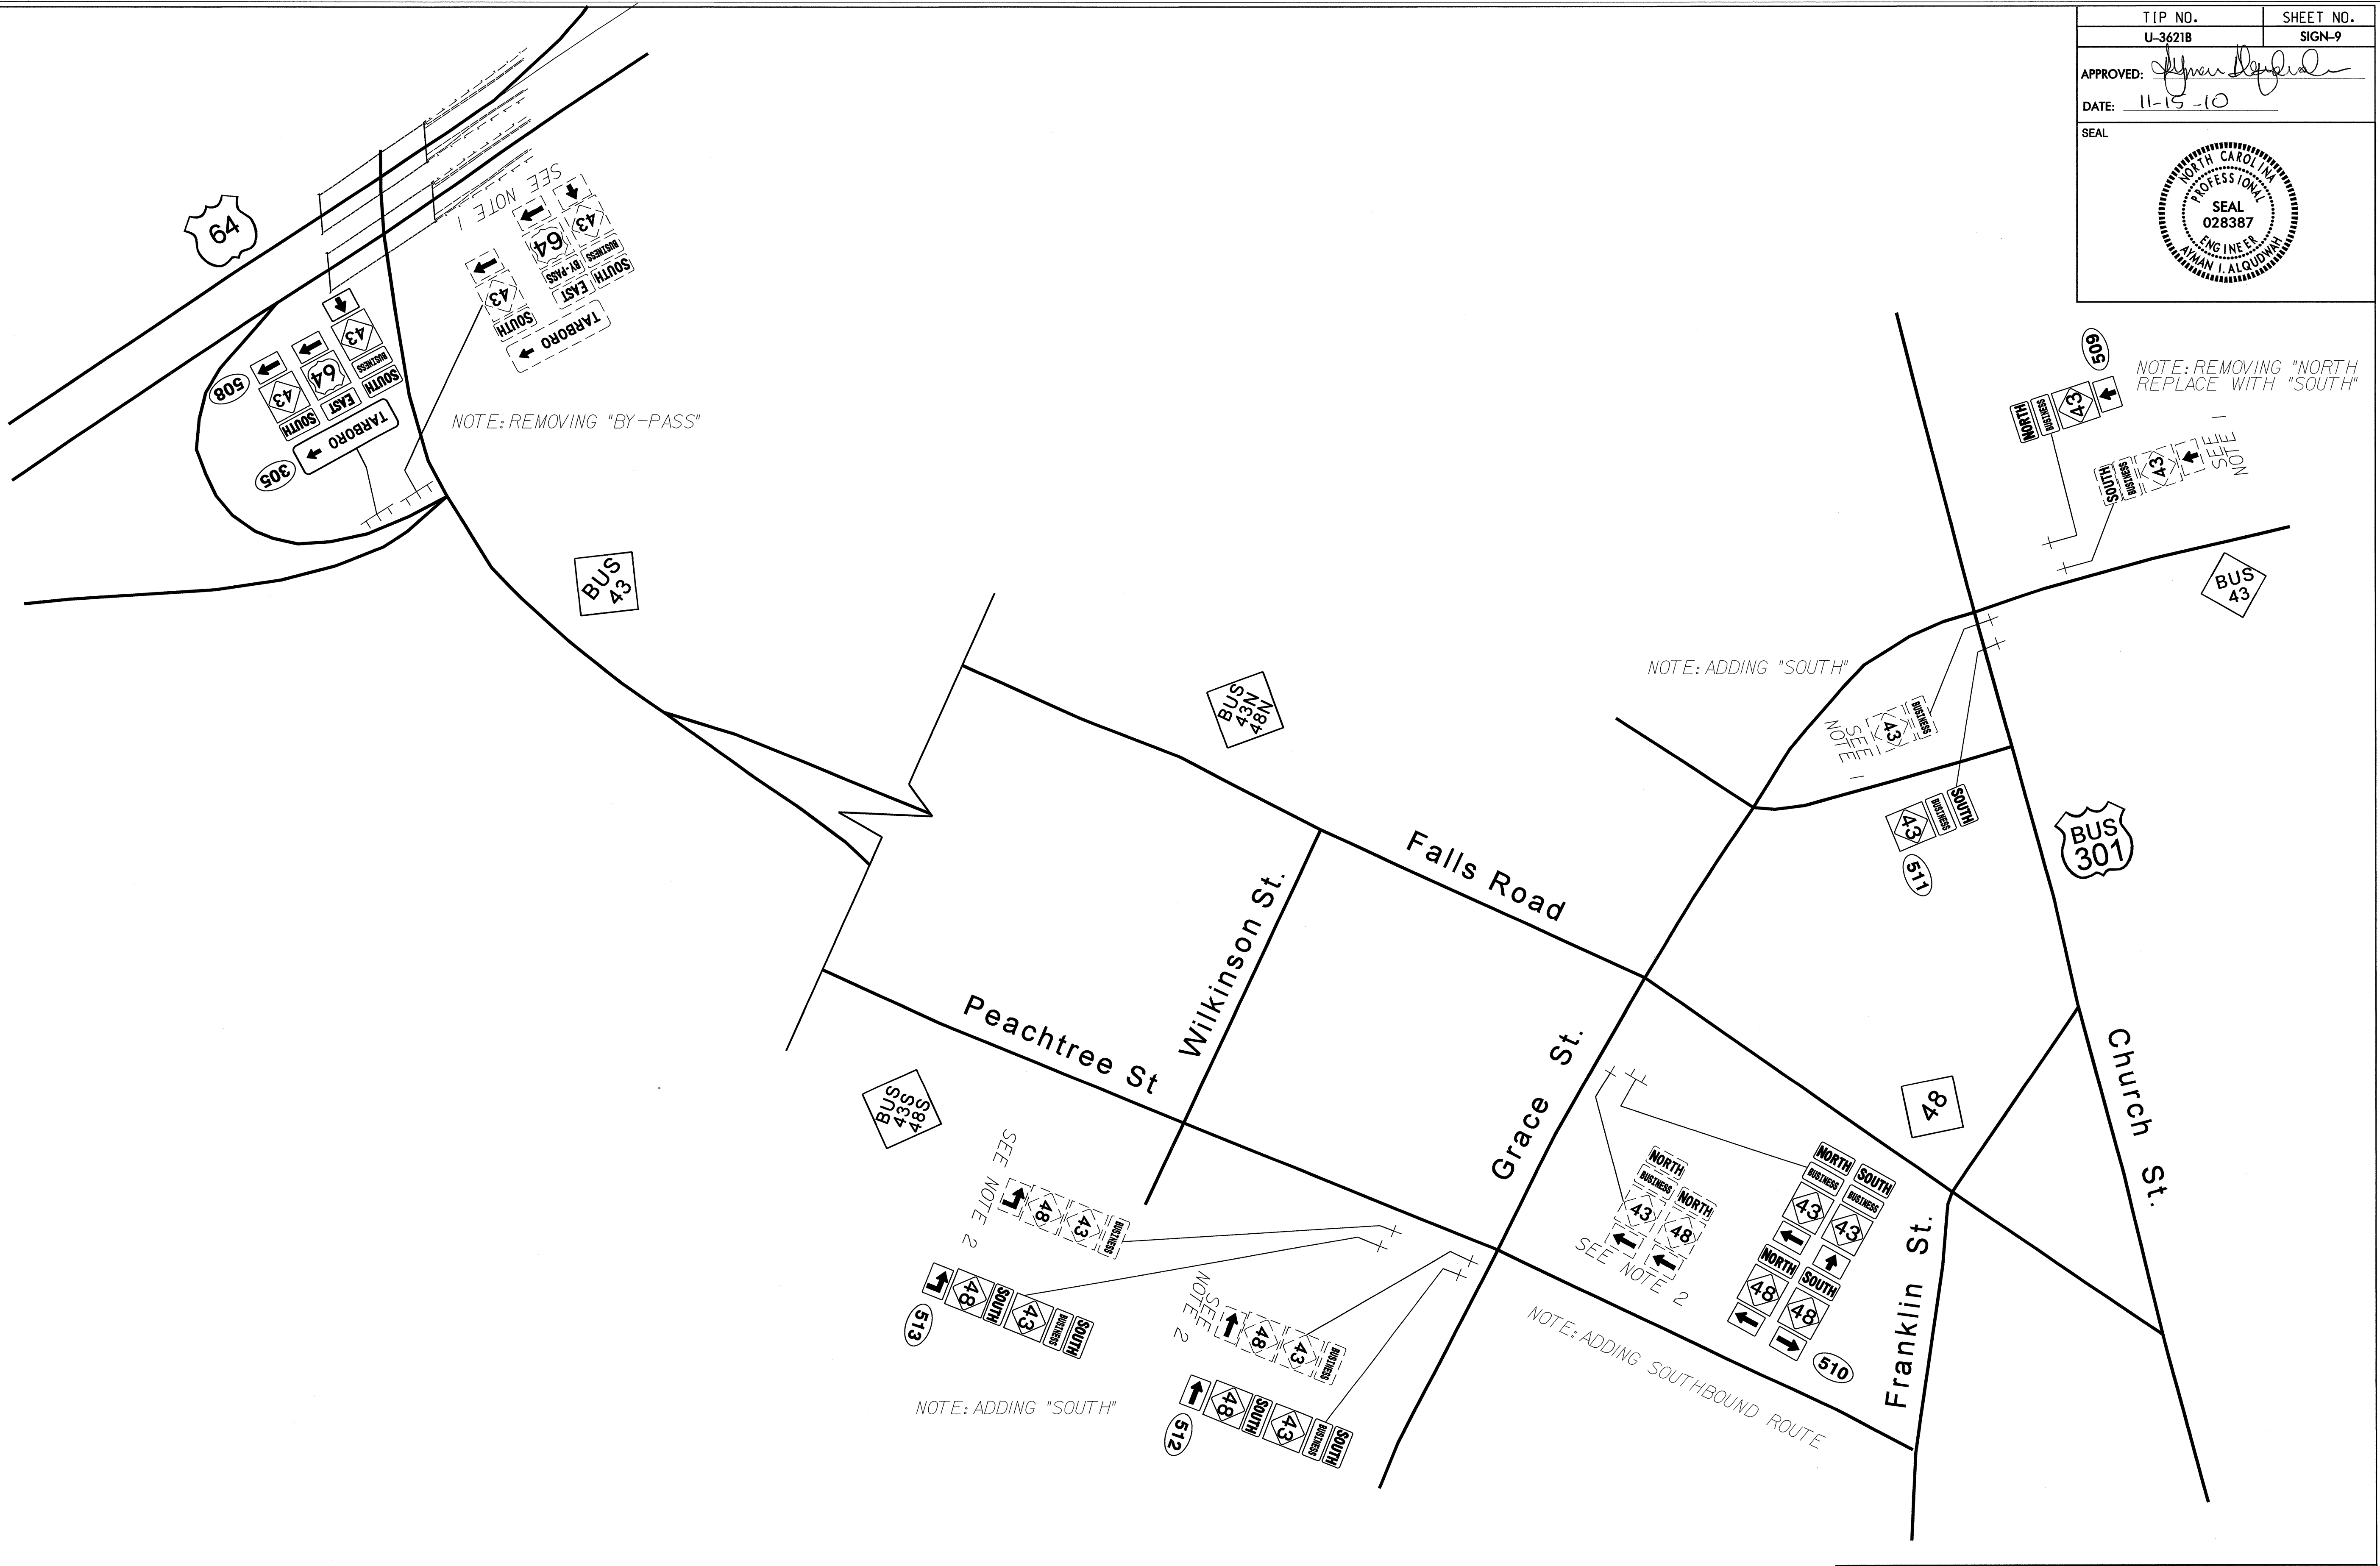

SIGNING DETAIL

09-NOV-2010 16:38
 C:\Users\jw\Documents\Traffic\Signing\CADD\Signing Layout Plans\U3621B-sgn_base.dgn
 ericward

TIP NO. U-3621B	SHEET NO. SIGN-10
APPROVED: <i>[Signature]</i>	
DATE: 11-15-10	
SEAL	

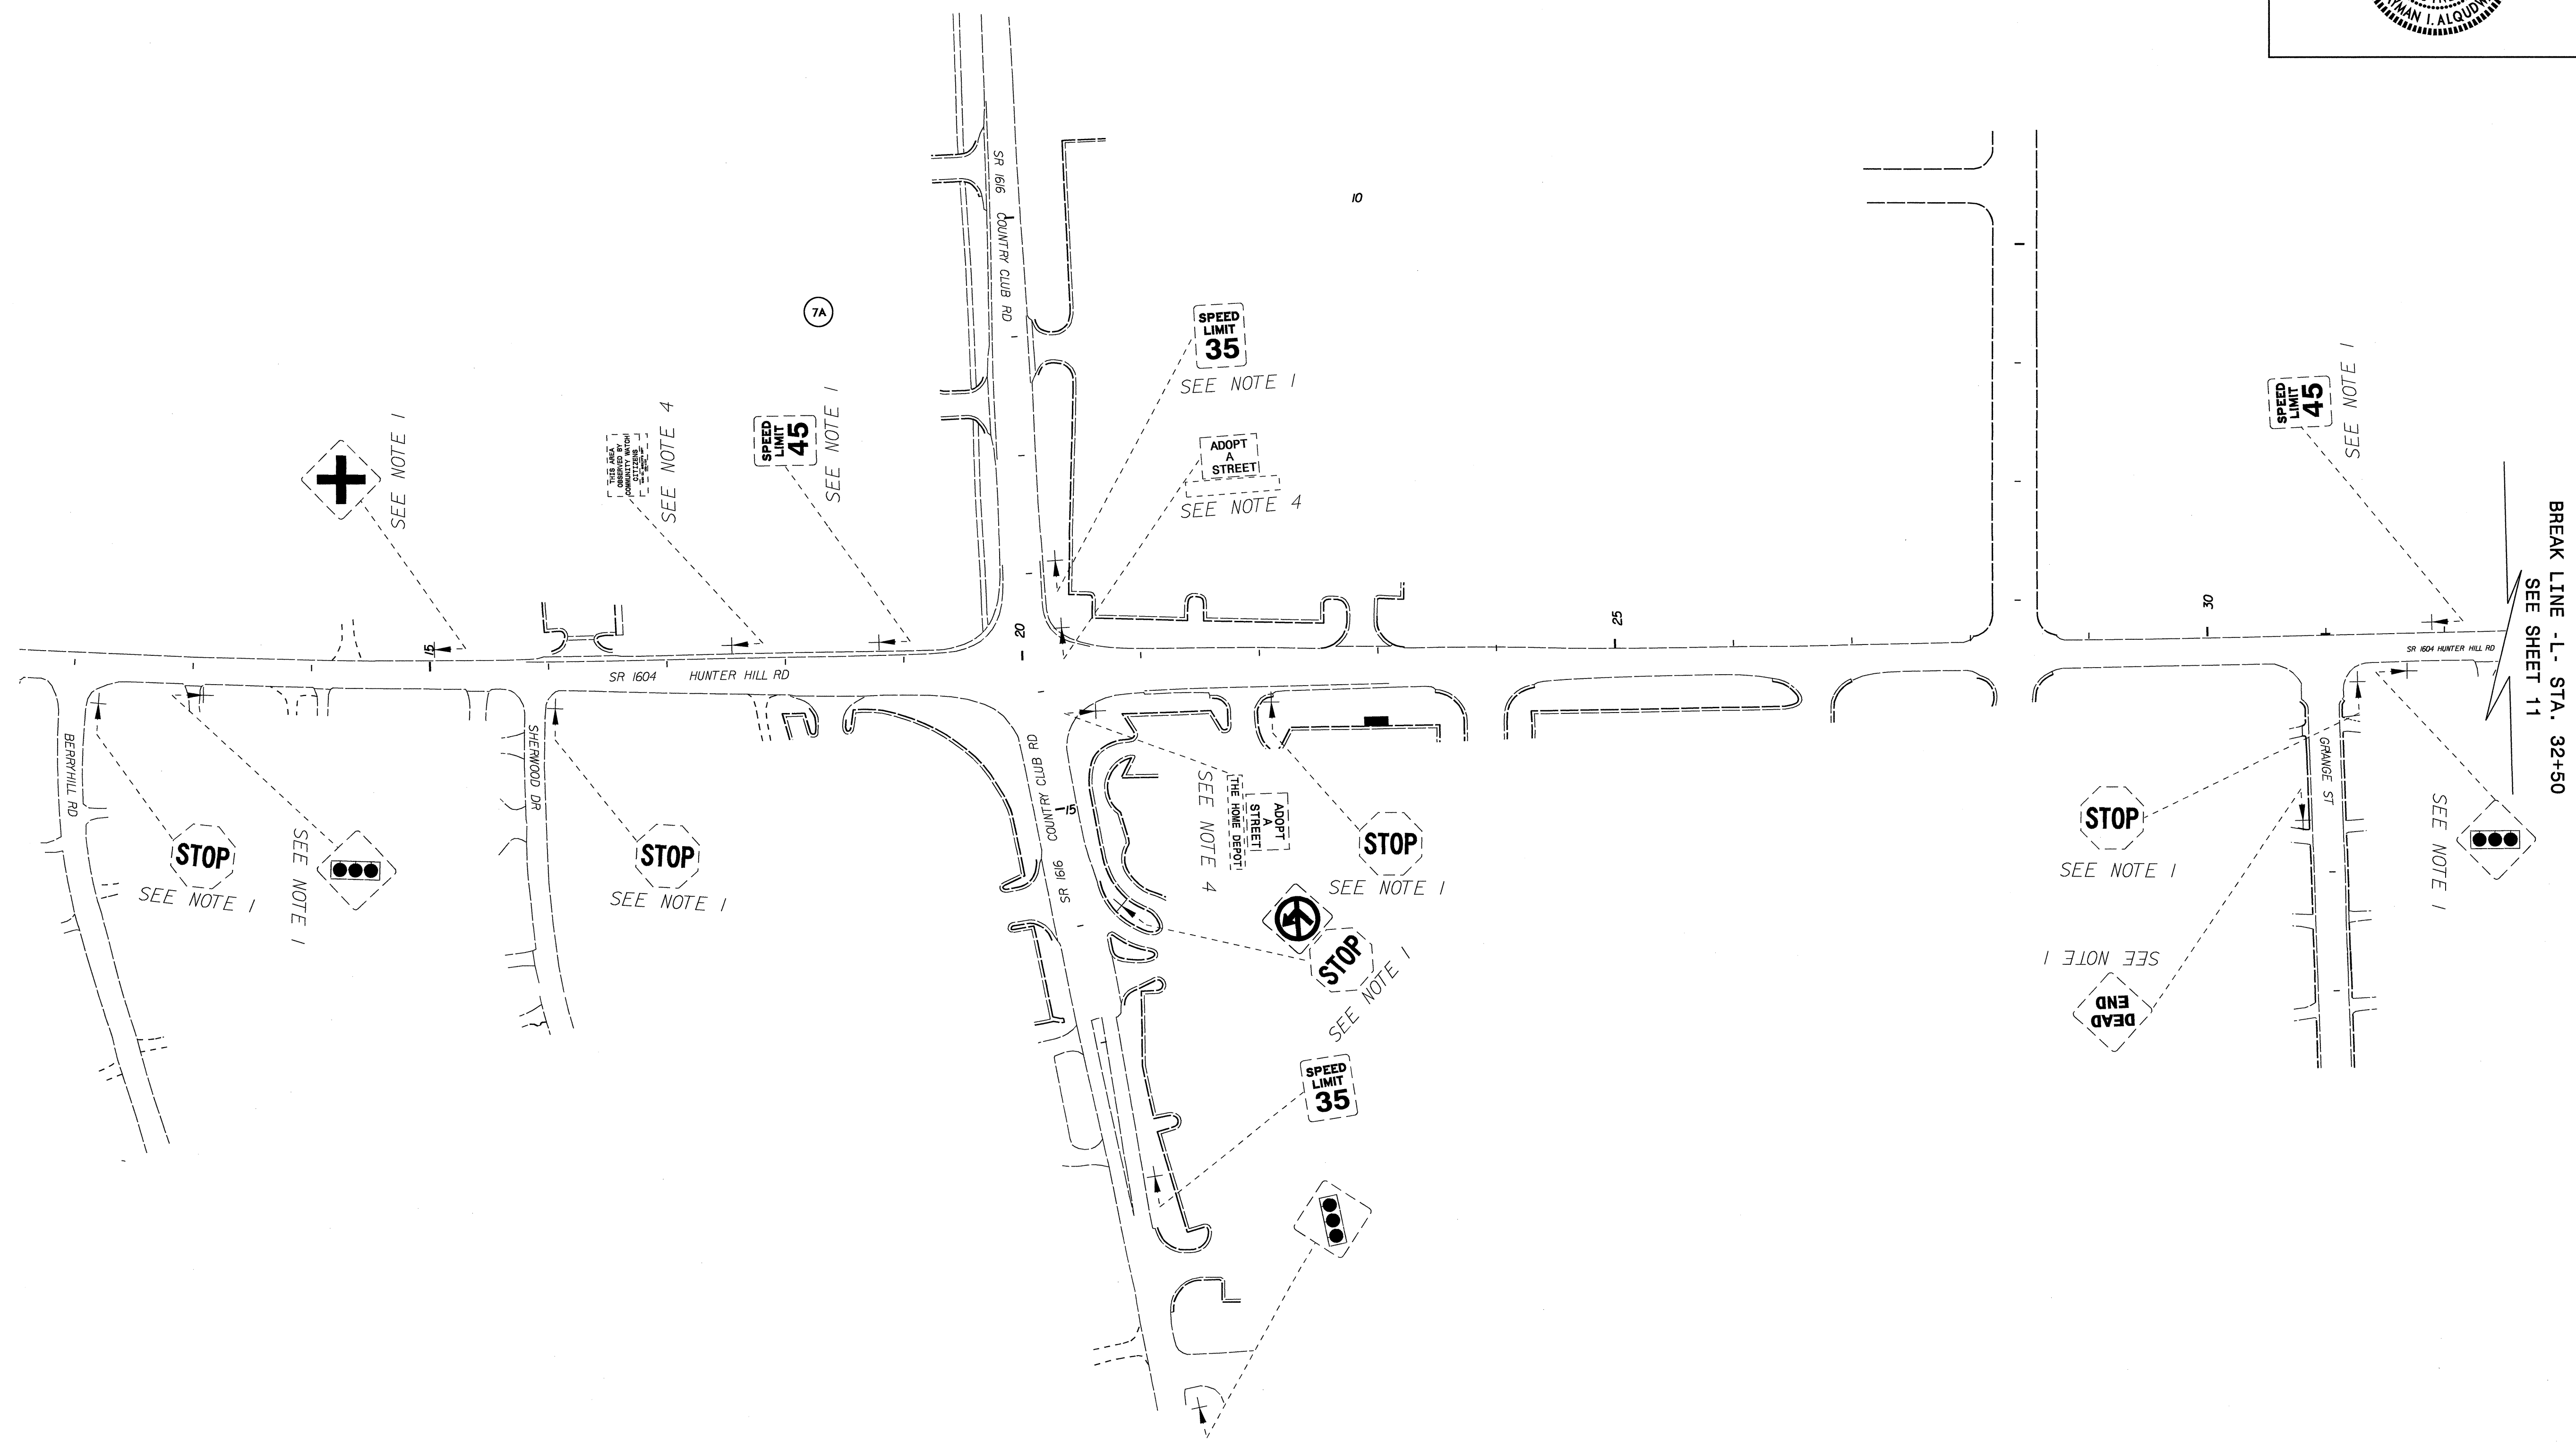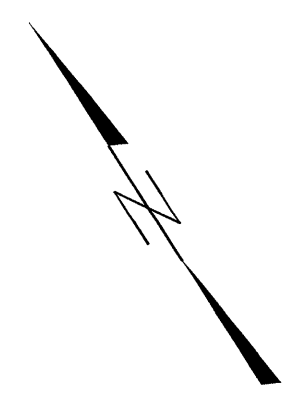

08 NOV 2010 16:36
 P:\TIP\U3621B\Traffic\Signing\CADD\Signmg Layout Plans\U3621b.sgn_psh10.dgn
 ericard AT 12/27/05

EXISTING SIGNS

