

NOTE: Approximate quantities only. Unclassified Excavation, Fine Grading, Clearing and Grubbing, and Removal of Existing Pavement will be paid for at the contract lump sum price for "Grading."


STATE OF NORTH CAROLINA
DIVISION OF HIGHWAYS
CROSS-SECTION SUMMARY
IN CUBIC YARDS

NOTE: EMBANKMENT COLUMN DOES NOT INCLUDE BACKFILL FOR UNDERCUT.

LOCATION	UNCLASSIFIED EXCAVATION	EMBANKMENT
-L-		
17+25	0	0
17+50	33	1
17+75	63	2
18+00	61	3
18+25	33	4
18+42	17	4
BRIDGE		
19+77	0	0
20+00	10	25
20+25	12	22
20+50	17	21
20+75	21	21
21+00	21	10
-DR-		
10+00	0	0
10+20	0	0
10+40	17	6
10+60	21	0
10+70	4	0


SECTION 202
UNCLASSIFIED EXCAVATION
FINE GRADING
CLEARING AND GRUBBING
REMOVAL OF EXISTING PAVEMENT

8/23/99

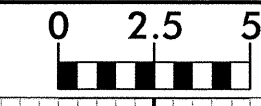


PROJ. REFERENCE NO.
B-4467

SHEET NO.
X-2

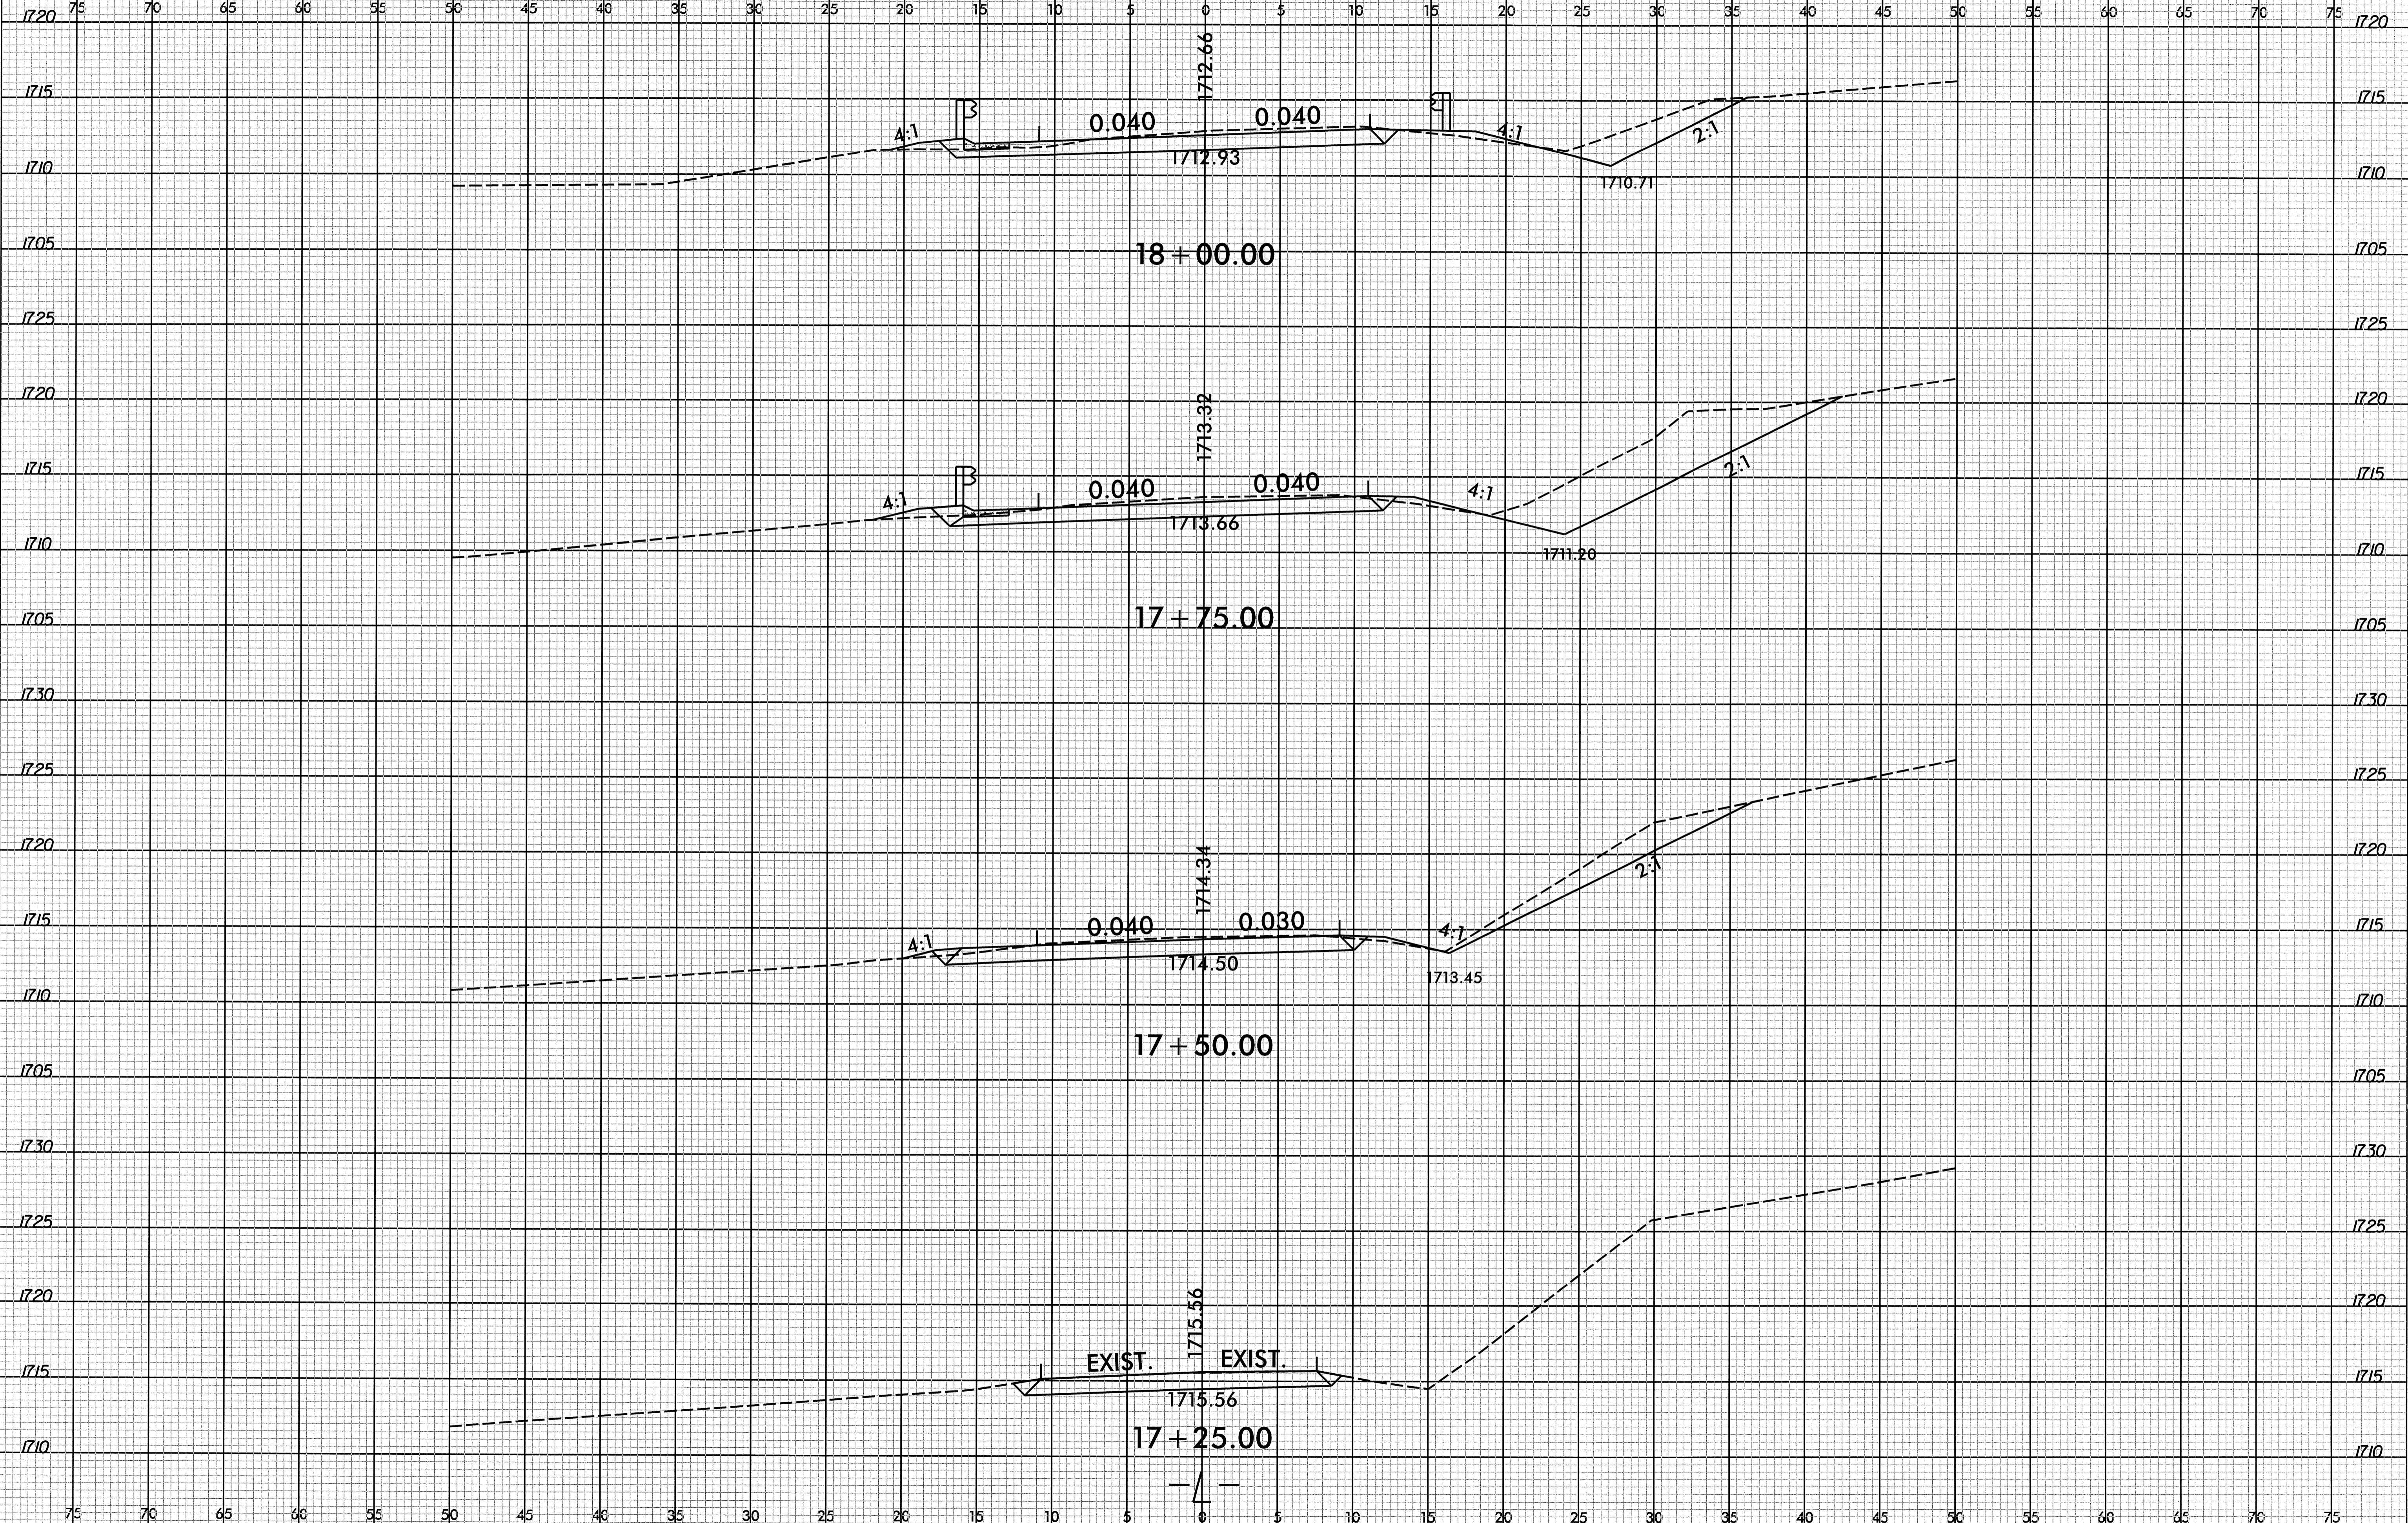


SYSTEMS TIME\$\$\$\$
\$\$\$\$\$
\$\$\$\$\$

8/23/99

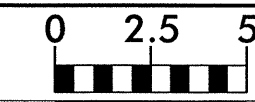


PROJ. REFERENCE NO.
B-4467


SHEET NO.
X-3

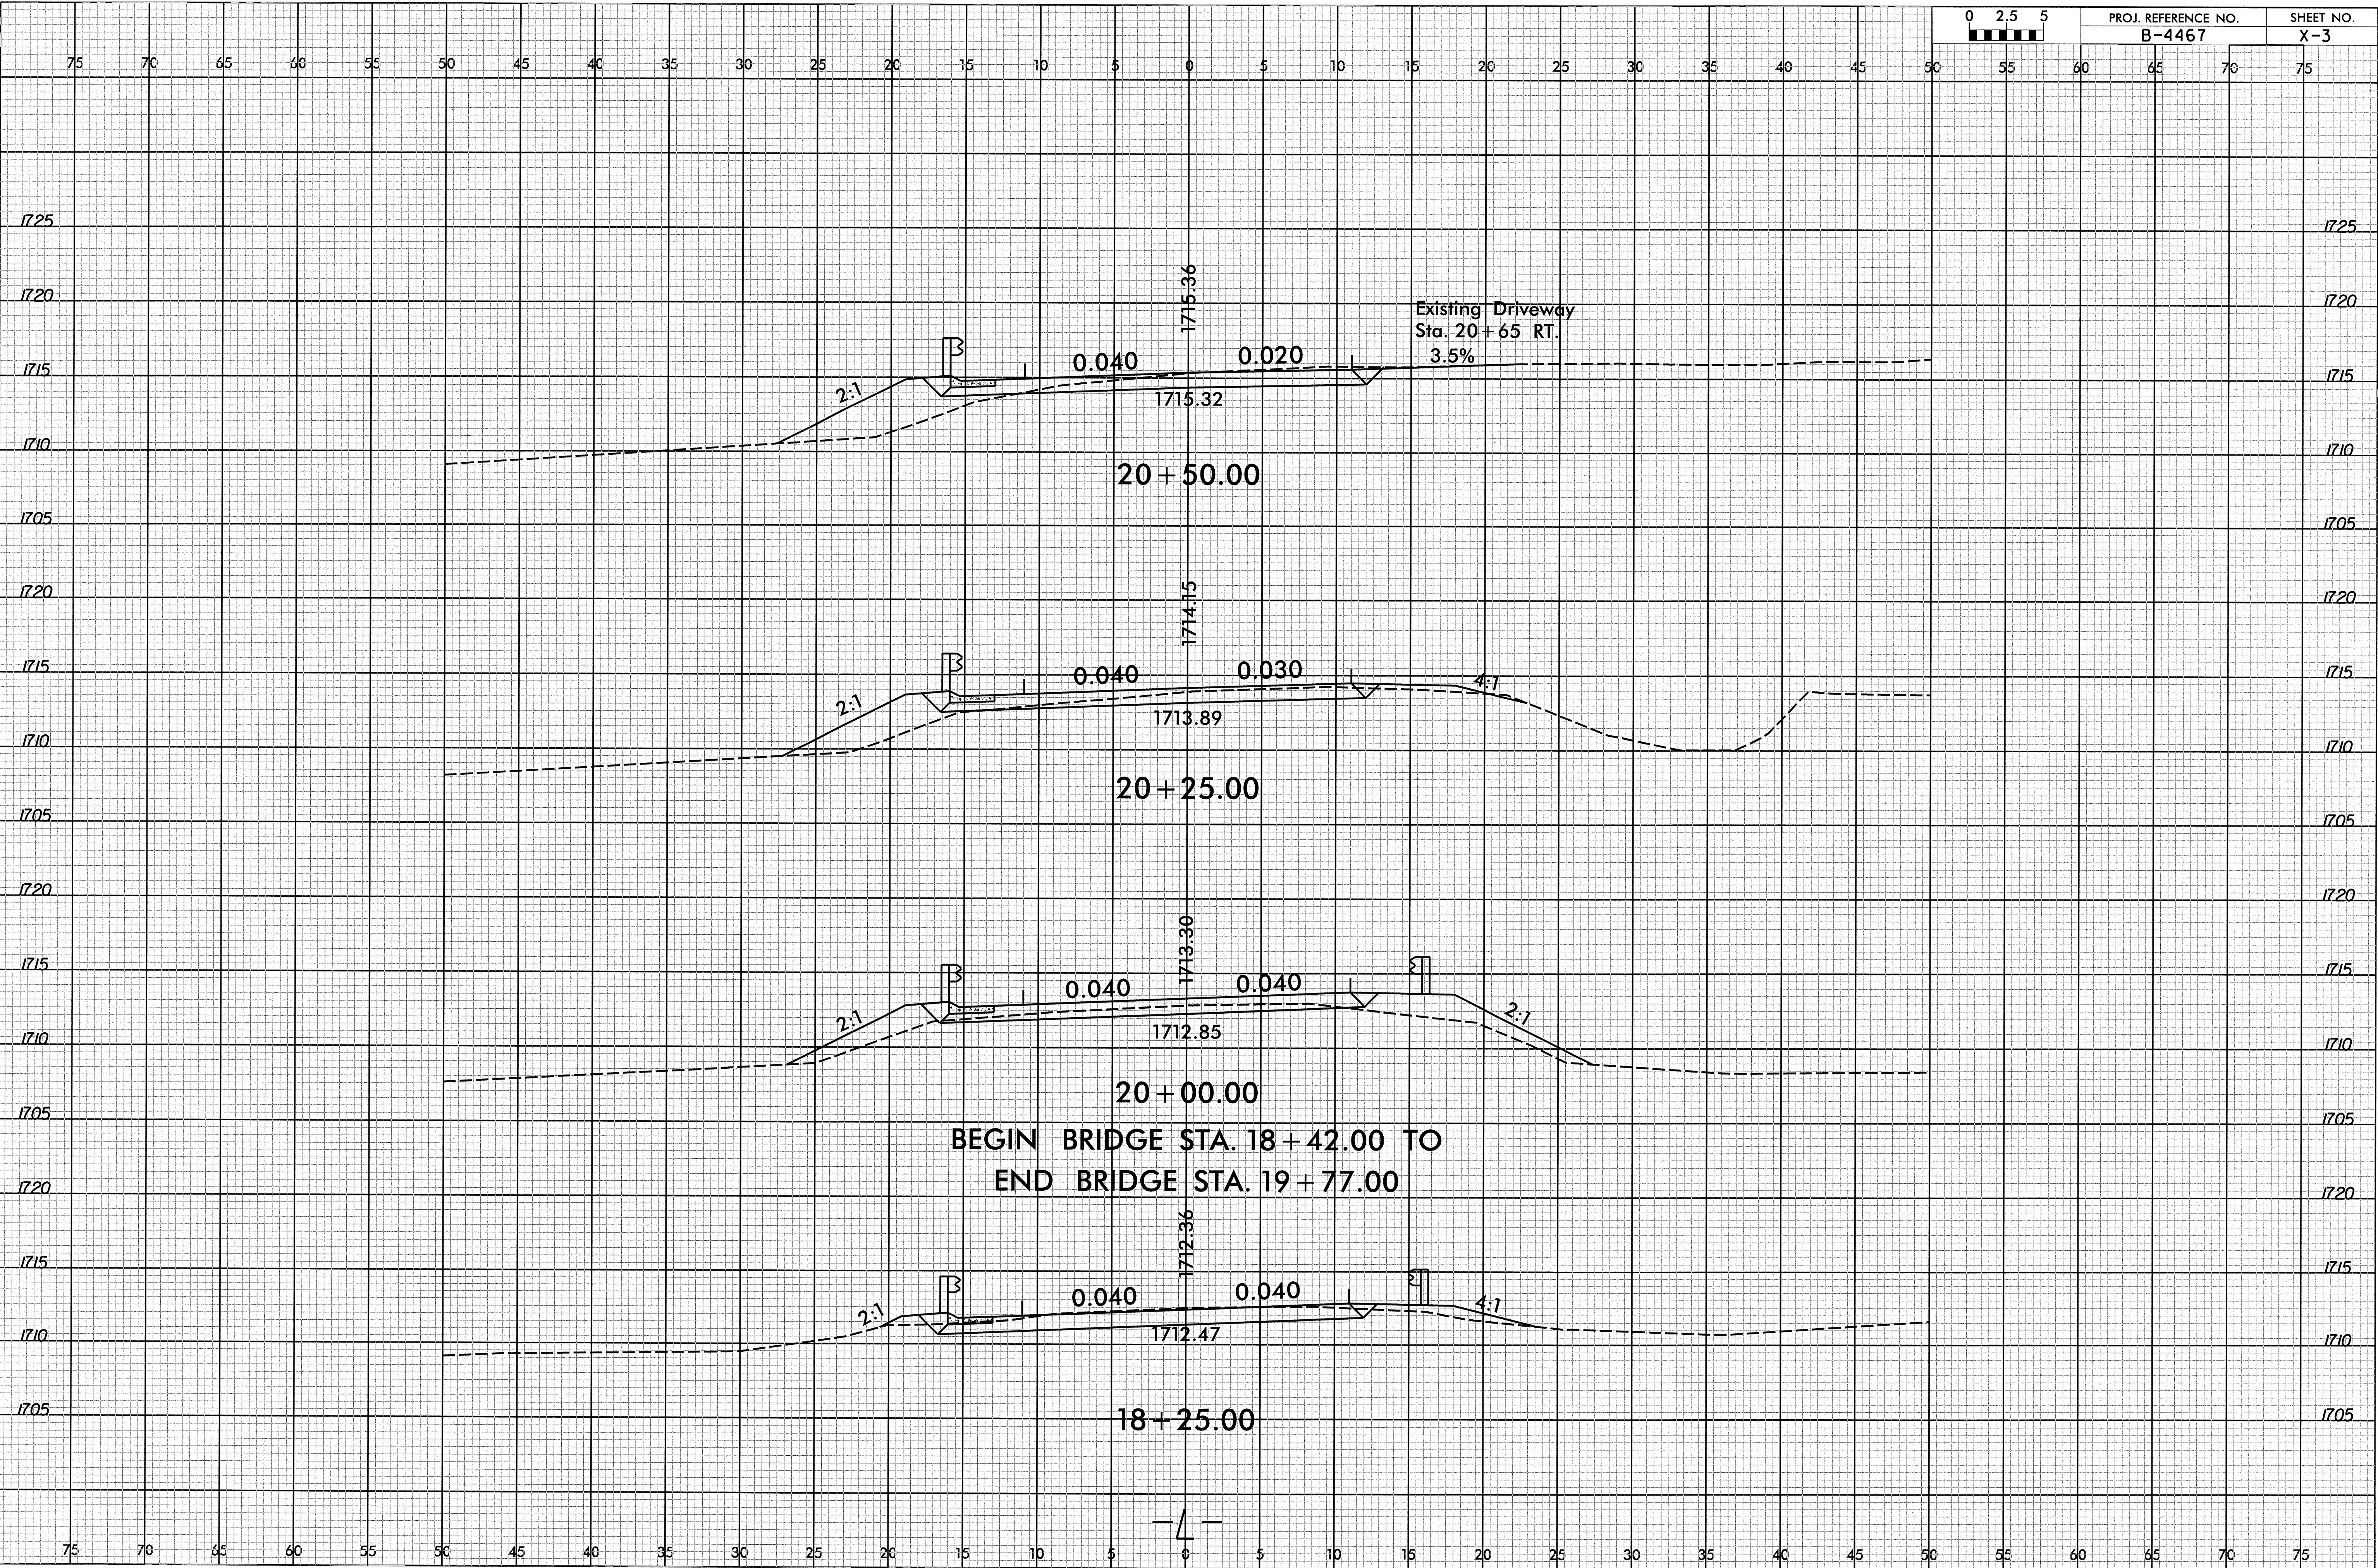

Vertical text on the left margin, likely a project or drawing identifier.

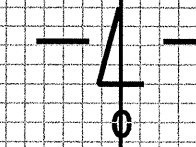


8/23/99

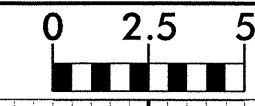

PROJ. REFERENCE NO.
B-4467

SHEET NO.
X-4


75 70 65 60 55 50 45 40 35 30 25 20 15 10 5 0 5 10 15 20 25 30 35 40 45 50 55 60 65 70 75

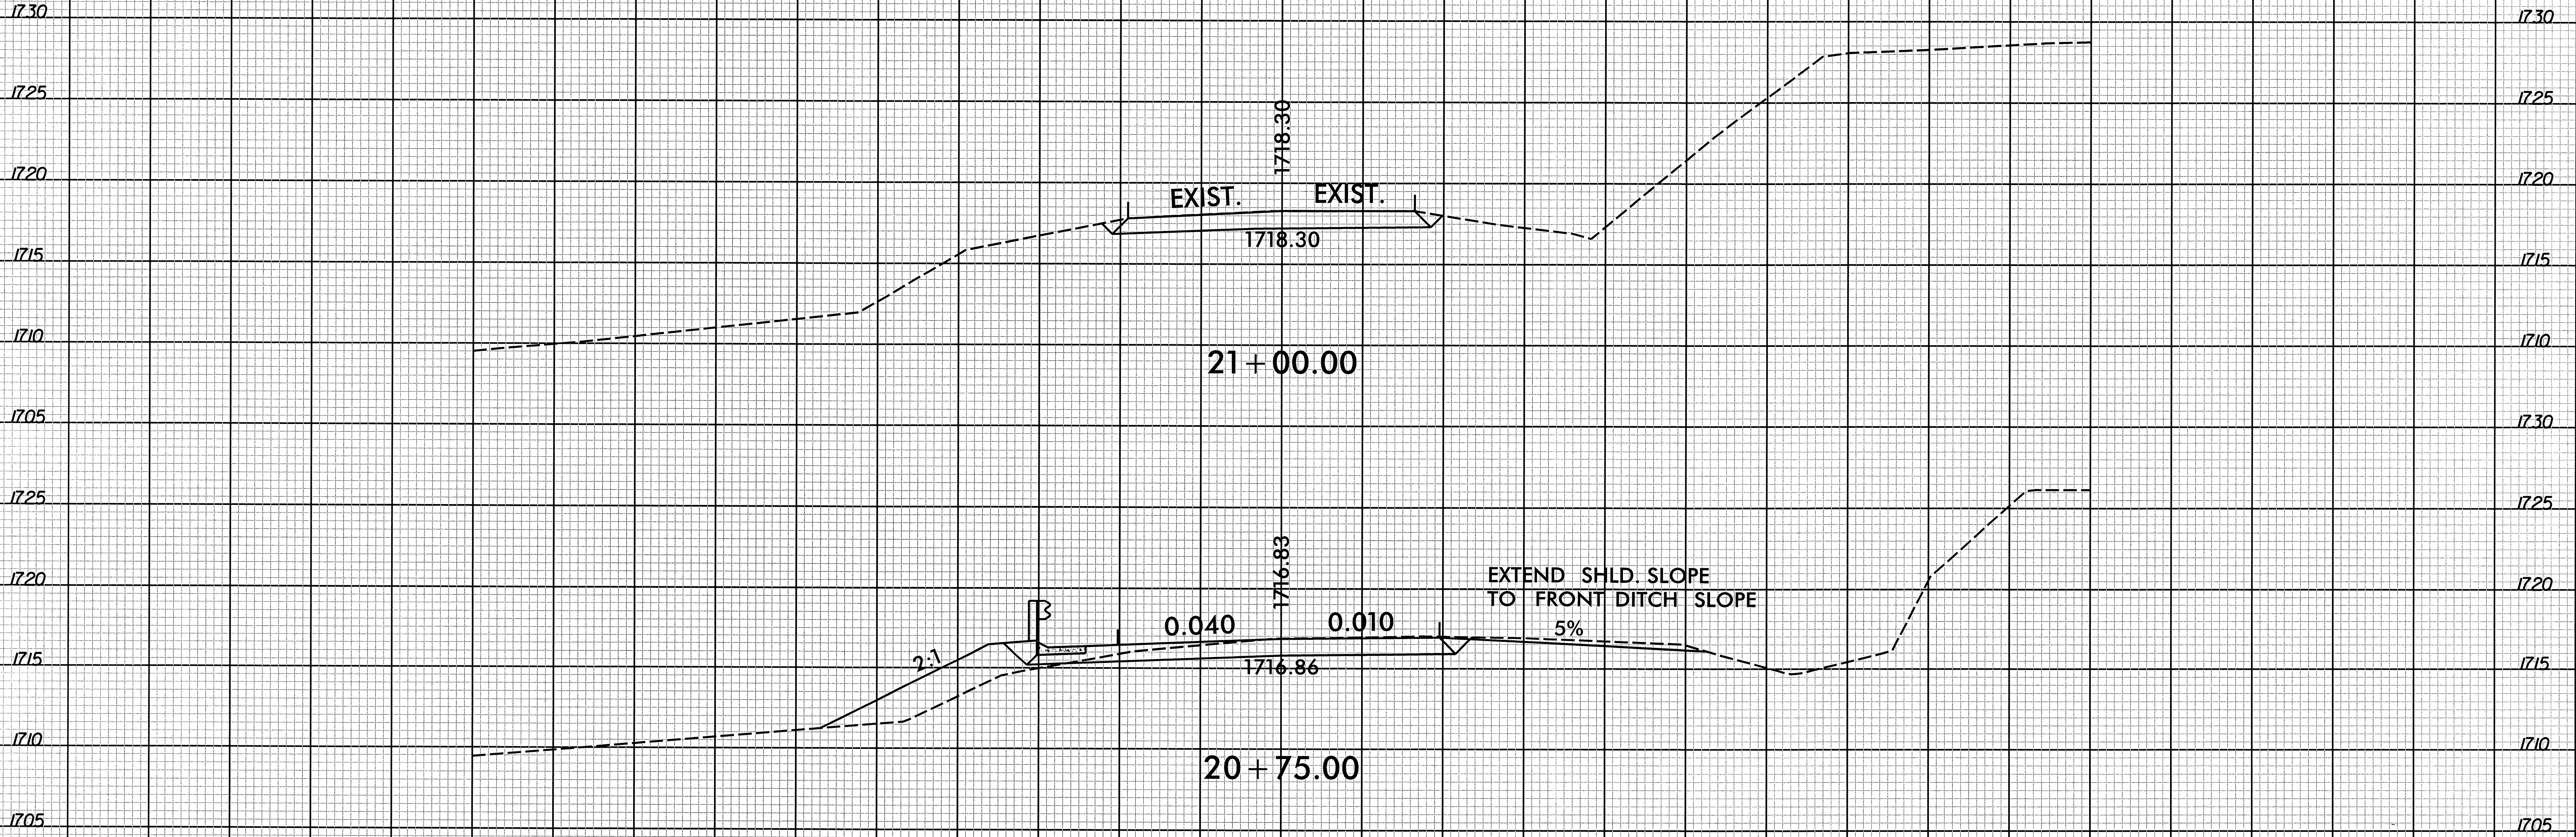

SYSTE
CON
FR


75 70 65 60 55 50 45 40 35 30 25 20 15 10 5 0 5 10 15 20 25 30 35 40 45 50 55 60 65 70 75

8/23/99

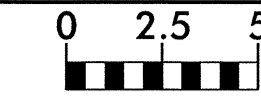

PROJ. REFERENCE NO.
B-4467

SHEET NO.
X-5

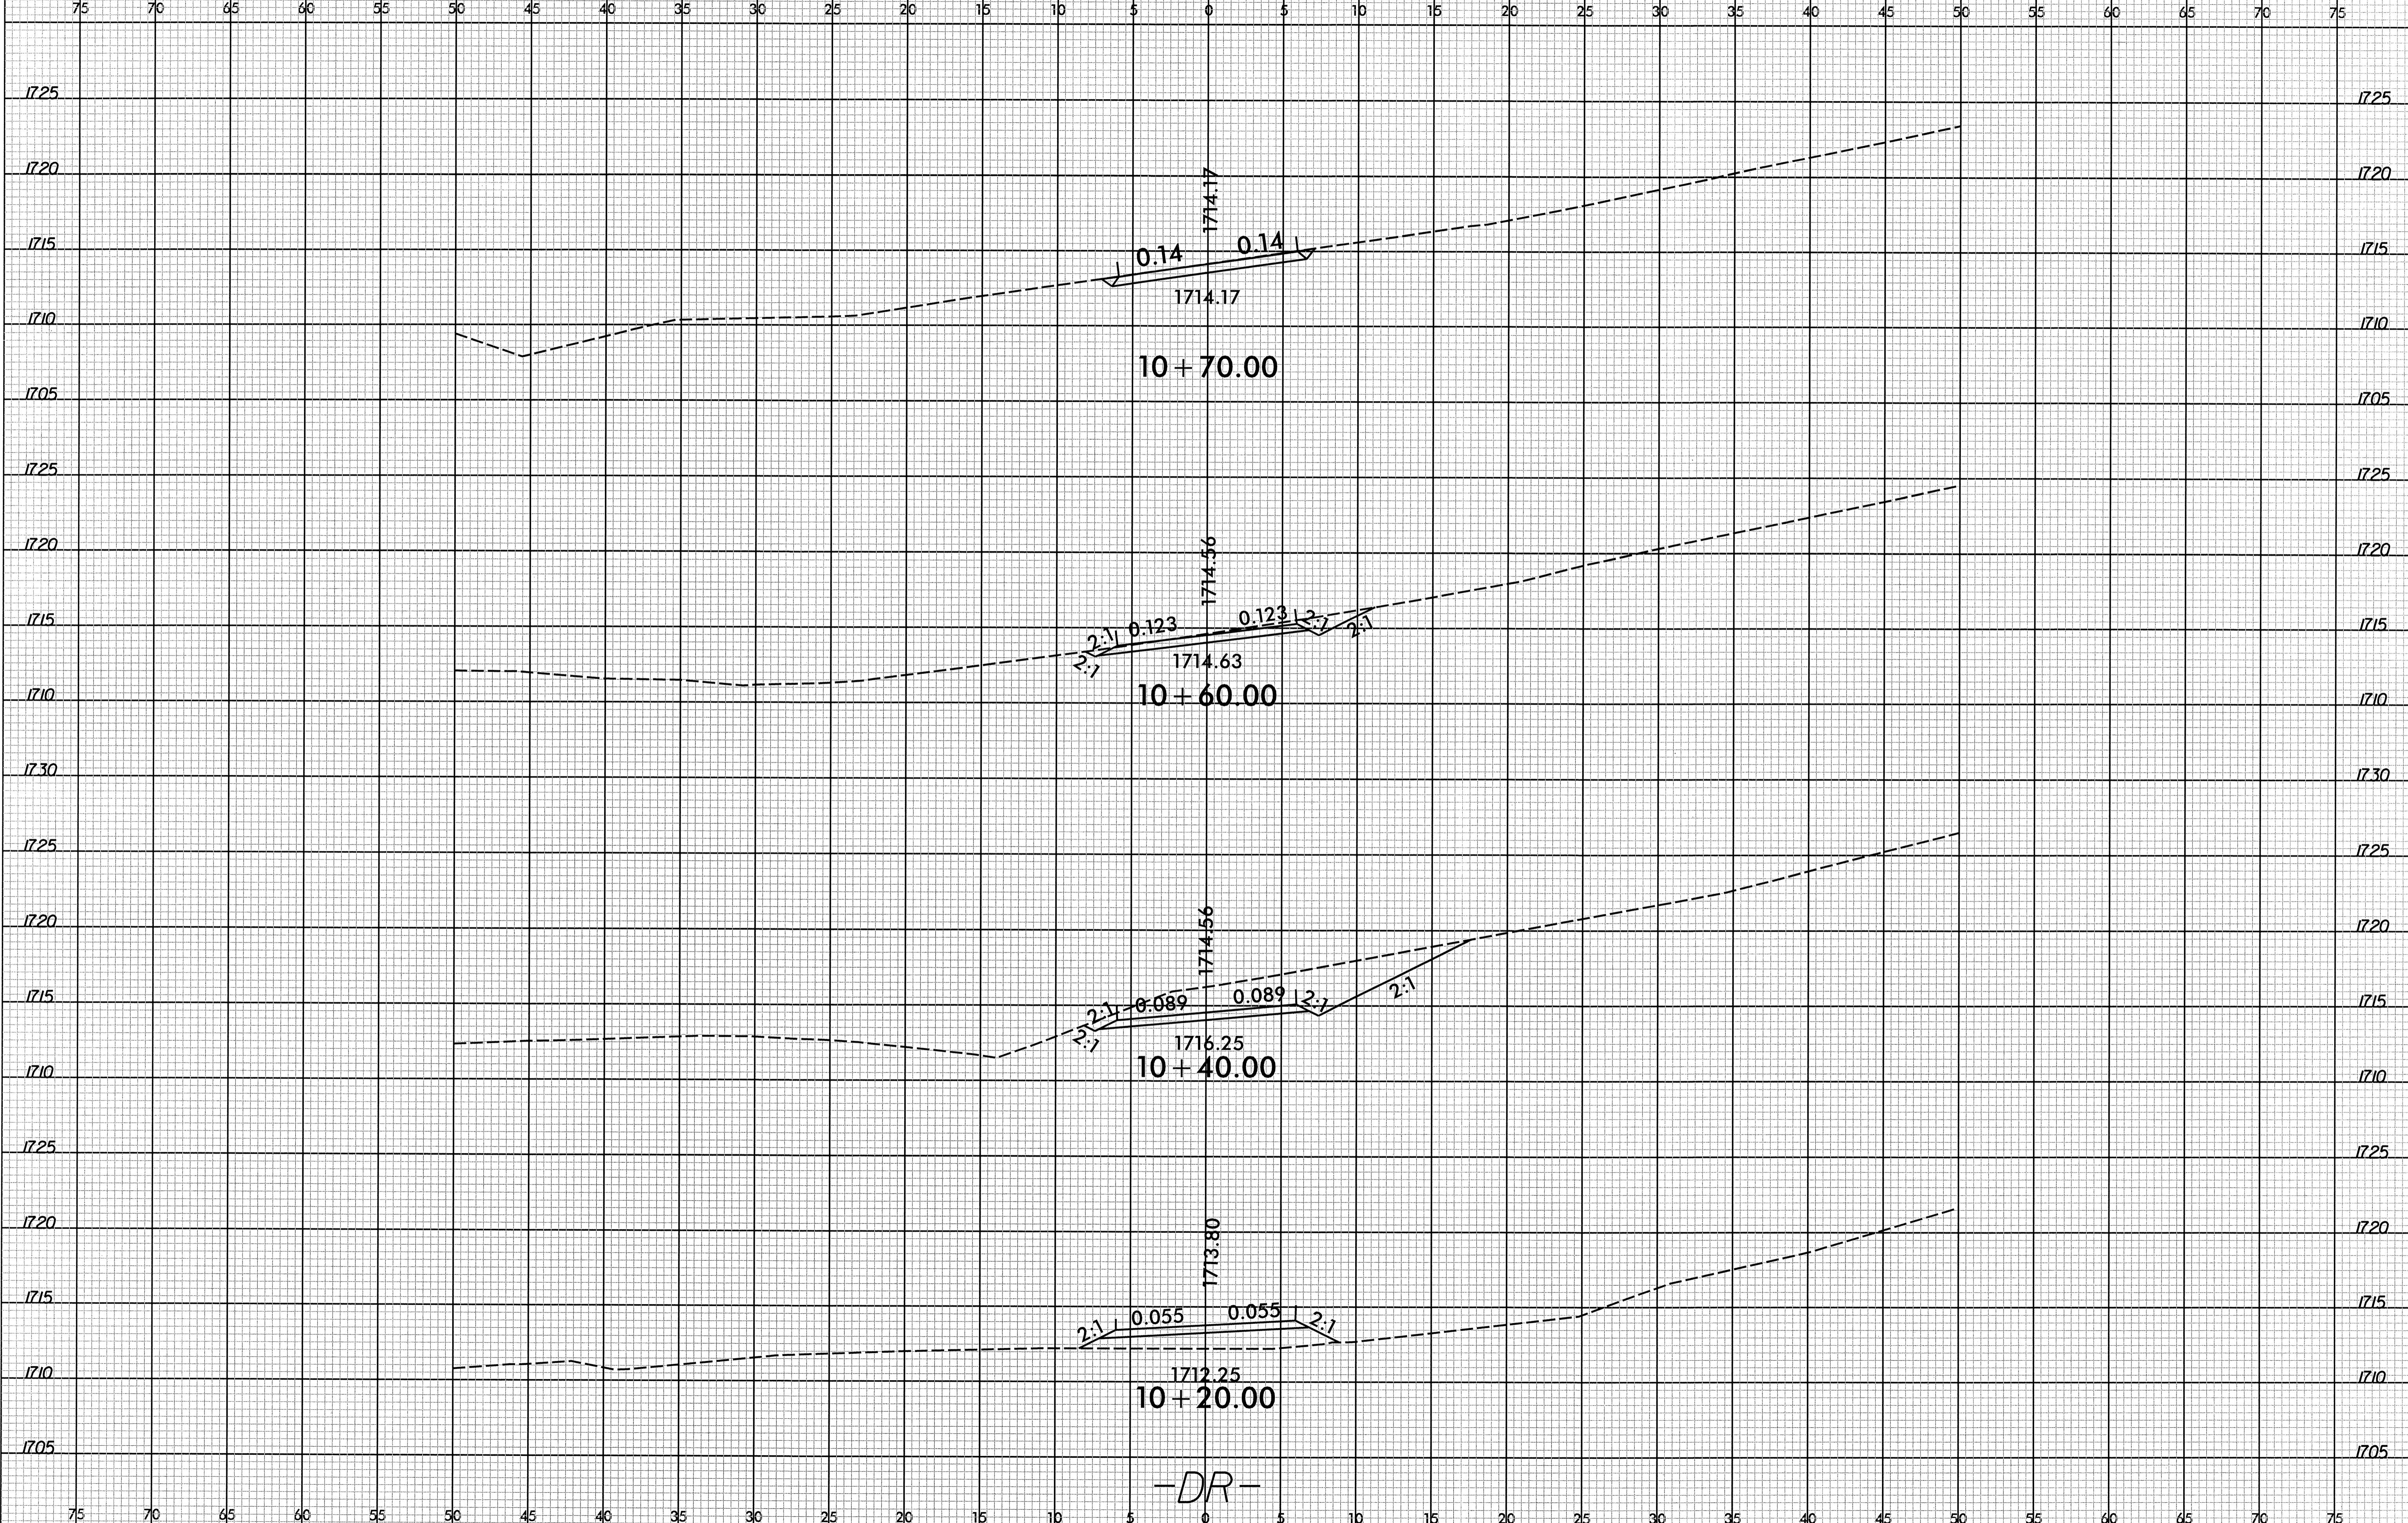

-DR-

SYSTEM TIME\$\$\$\$
\$\$\$\$SERIAL\$\$\$\$
\$\$\$\$SERIAL\$\$\$\$