
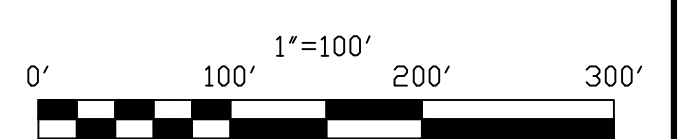
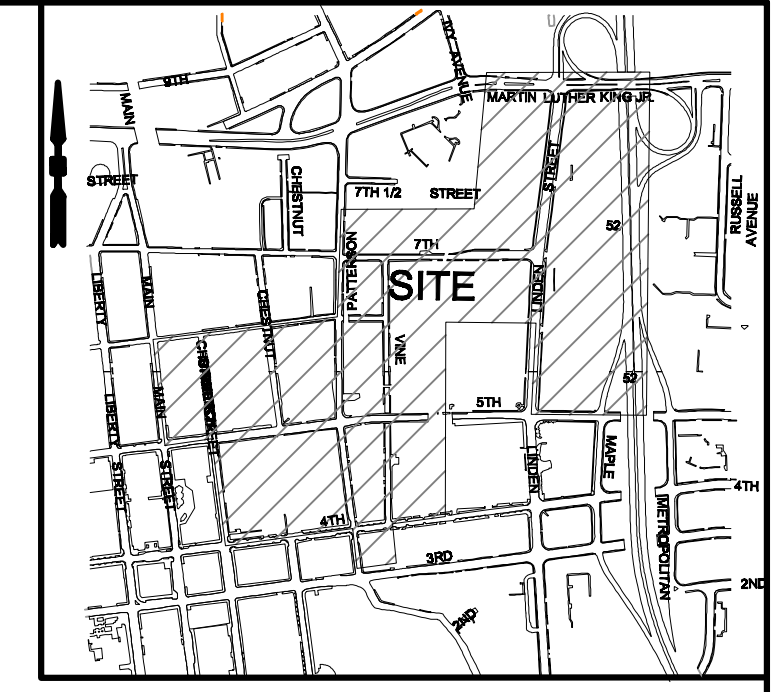


EXHIBIT B to the  
 Notice of Brownfields Property  
 SURVEY PLAT -  
 PIEDMONT TRIAD RESEARCH PARK  
 R.J. REYNOLDS TOBACCO COMPANY  
 ALLEGACY FEDERAL CREDIT UNION  
 WACHOVIA BANK, NATIONAL ASSOCIATION

CITY OF WINSTON-SALEM  
 WINSTON TOWNSHIP  
 FORSYTH COUNTY, N.C.

LEGEND

- CURB INLET
- CLEAN OUT
- ⊕ FIRE HYDRANT
- ⊕ GUY
- ⊕ MANHOLE
- ⊕ TELE MANHOLE
- ⊕ GAS VALVE
- ⊕ LIGHT POLE
- ⊕ P.K. NAIL
- ⊕ POWER POLE
- ⊕ WATER VALVE
- ⊕ SEWER MANHOLE
- ⊕ DRAINAGE MANHOLE
- ⊕ EXISTING IRON PIPE
- ⊕ BOLLARD
- YARD INLET
- ⊕ SOIL BORING
- ⊕ MONITORING WELL
- ⊕ NEW IRON PIPE

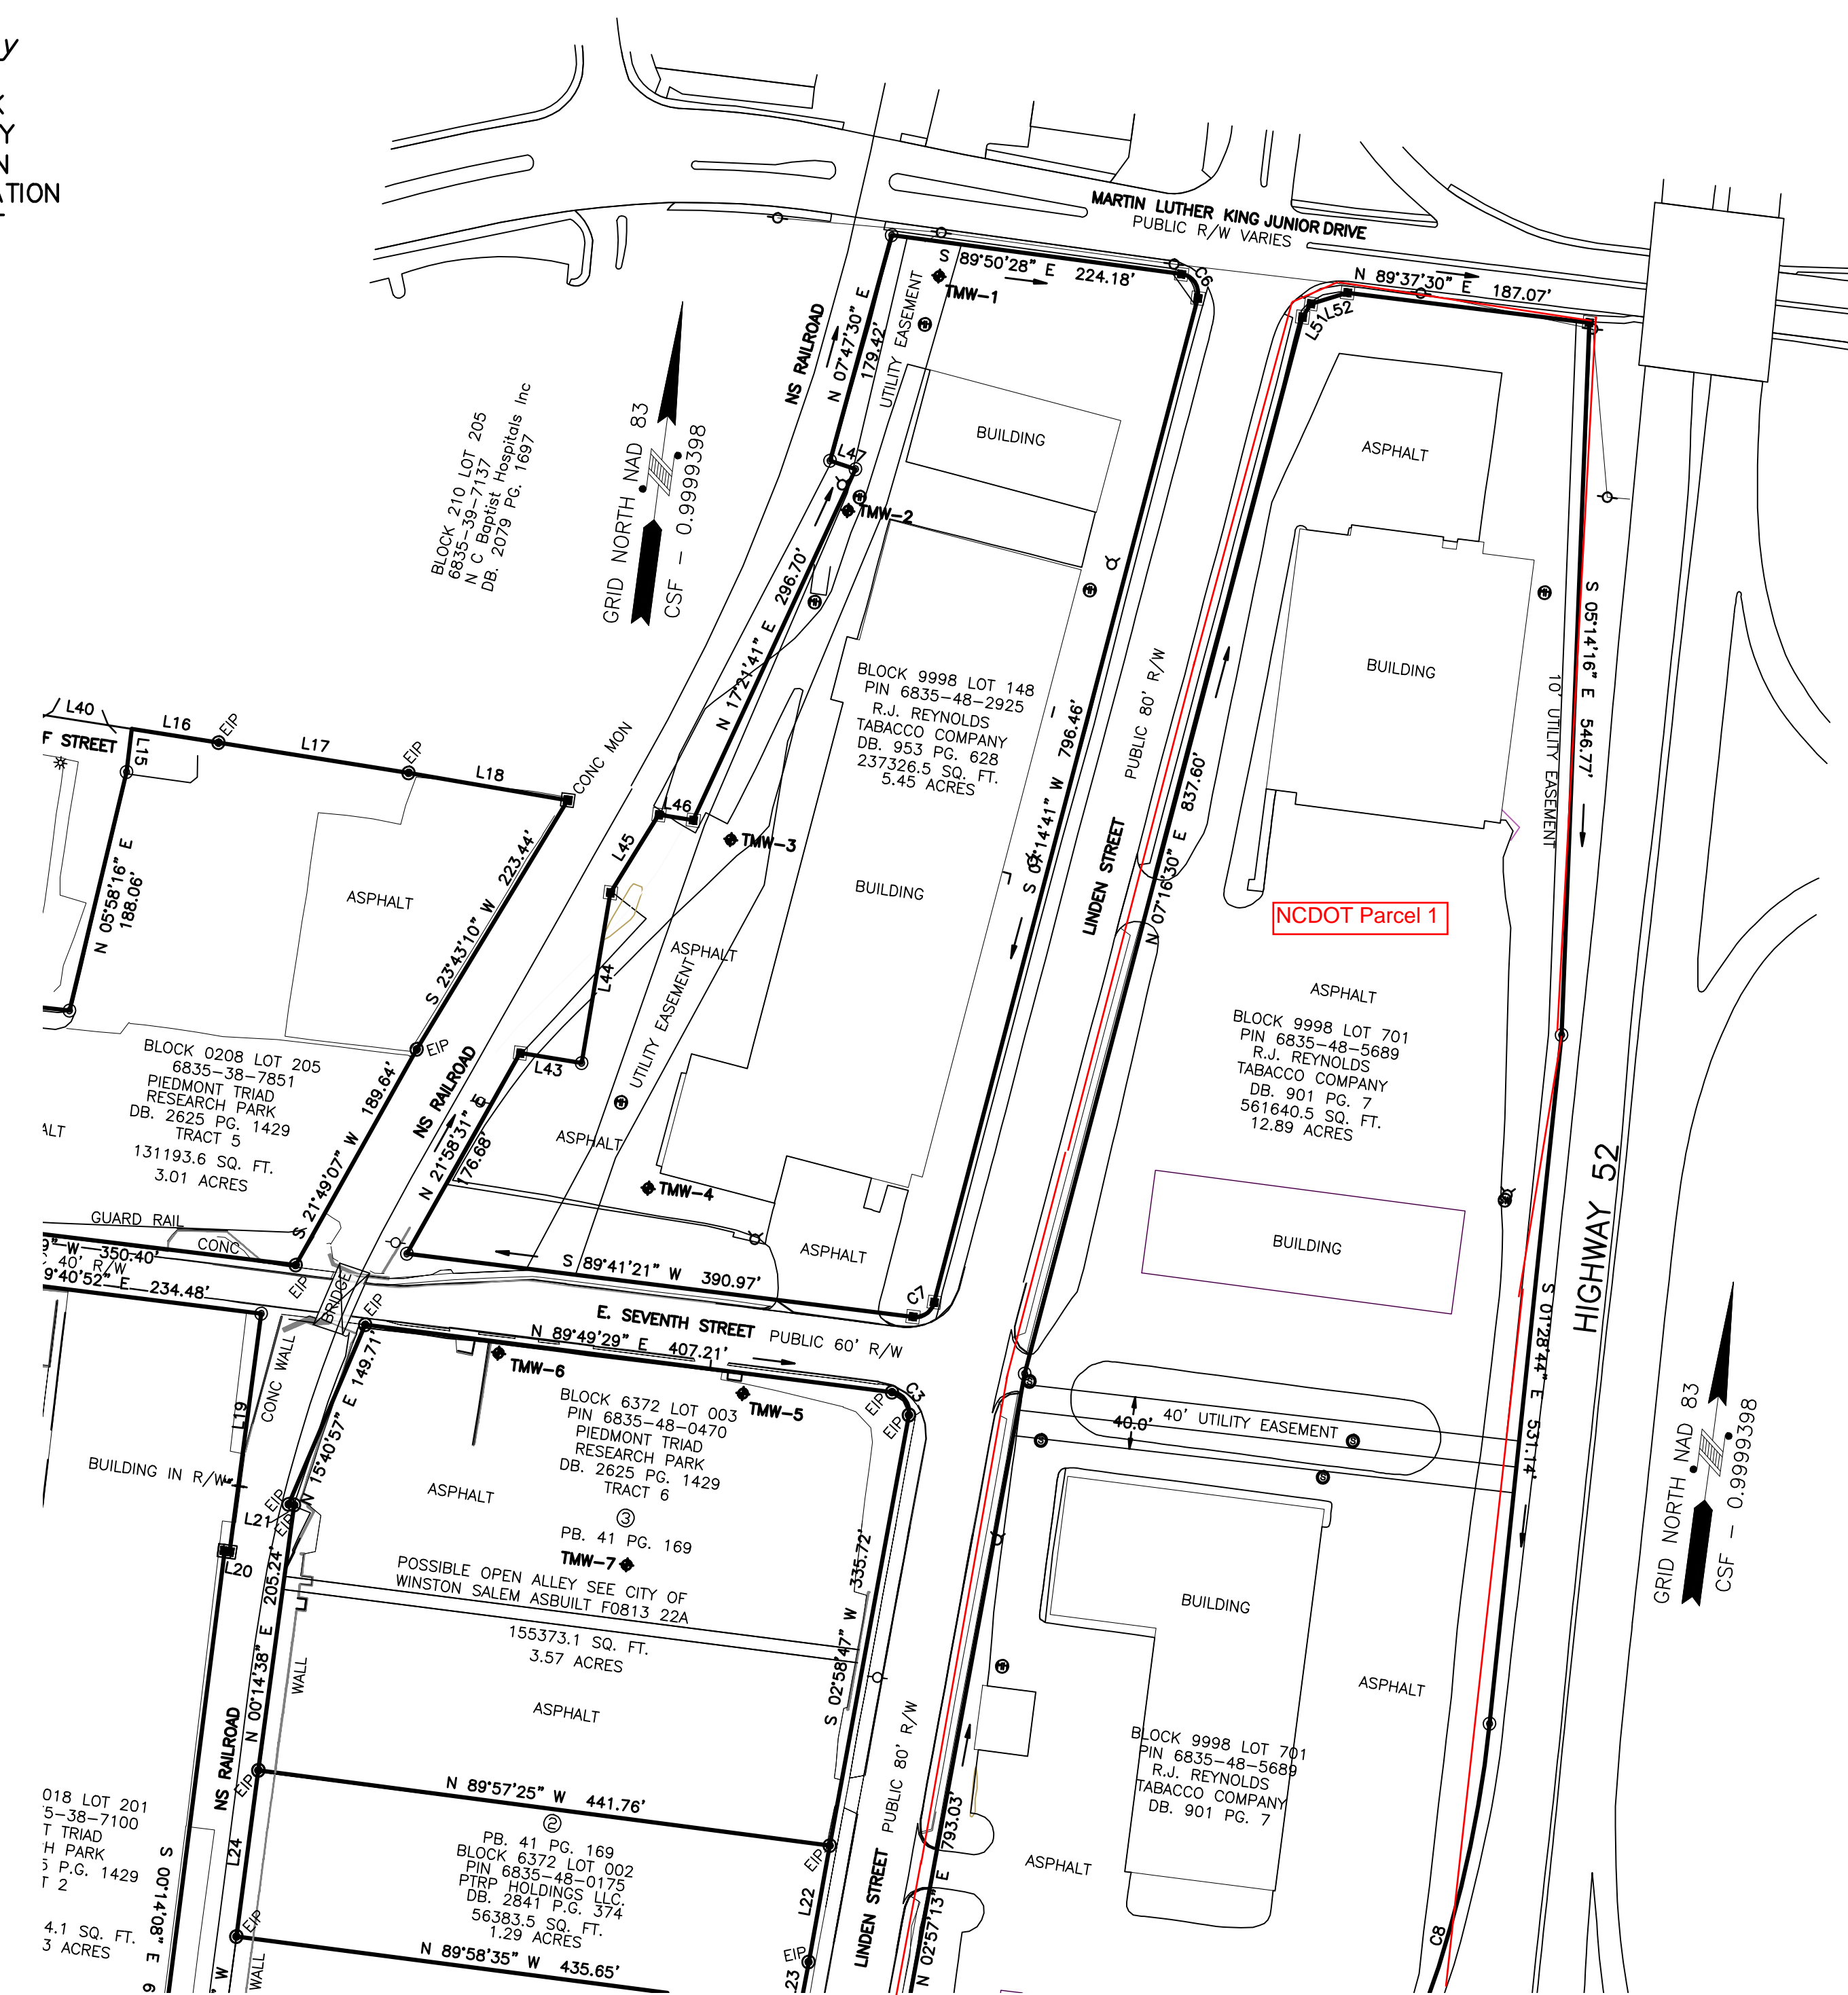

PAGE 5 OF 6  
 SEPTEMBER 22, 2008

Phone 336-885-1366

SLD  
 HIGH POINT, N.C.

P.O. Box 6277  
 High Point, NC 27262

SEE PAGE 4