

SIGN NUMBER: SP10289 BACKG COLOR: Fluorescent Orange
 TYPE: STATIONARY COPY COLOR: Black
 QUANTITY: SEE PLANS

SYMBOL	X	Y	WID	HT

SIGN WIDTH: 4'-0"
 HEIGHT: 2'-0"
 TOTAL AREA: 8.0 Sq.Ft.

BORDER TYPE: INSET
 RECESS: 0.75"
 WIDTH: 0.75"
 RADII: 3"

NO. Z BARS:
 LENGTH:

MAT'L: 0.080" (2.0 mm) ALUMINUM

DESIGN BY: S JOHNS CHECKED BY: S KUNZ DATE: Sep 02, 2010
 PROJECT ID: R-2814B DIV: 5

BORDER 5.9" 36.2" 5.9"
 R=3"
 TH=0.75"
 IN=0.75"

USE NOTES: 1,2
 1. Legend and border shall be direct applied black non-reflective sheeting.
 2. Background shall be Type VII, VIII, or IX (prismatic) fluorescent orange retroreflective sheeting.

Spacing Factor is 1 unless specified otherwise

LETTER POSITIONS

Letter spacings are to start of next letter											Series/Size
											Text Length
L	O	U	I	S	B	U	R	Y			C 2000
5.9	3.8	4.7	4.7	1.9	4.4	4.4	4.7	3.9	3.8	5.9	36.2
R	O	A	D								C 2000
16.1	4.3	4.3	4.7	3.4	15.4						16.6

FILENAME: wztcsSIGNS NORTH CAROLINA D.O.T. SIGN DETAIL

SIGN NUMBER: SP10291 BACKG COLOR: Fluorescent Orange
 TYPE: STATIONARY COPY COLOR: Black
 QUANTITY: SEE PLANS

SYMBOL	X	Y	WID	HT

SIGN WIDTH: 4'-0"
 HEIGHT: 2'-0"
 TOTAL AREA: 8.0 Sq.Ft.

BORDER TYPE: INSET
 RECESS: 0.75"
 WIDTH: 0.75"
 RADII: 3"

NO. Z BARS:
 LENGTH:

MAT'L: 0.080" (2.0 mm) ALUMINUM

DESIGN BY: S JOHNS CHECKED BY: S KUNZ DATE: Sep 02, 2010
 PROJECT ID: R-2814B DIV: 5

BORDER 4.9" 38.2" 4.9"
 R=3"
 TH=0.75"
 IN=0.75"

USE NOTES: 1,2
 1. Legend and border shall be direct applied black non-reflective sheeting.
 2. Background shall be Type VII, VIII, or IX (prismatic) fluorescent orange retroreflective sheeting.

Spacing Factor is 1 unless specified otherwise

LETTER POSITIONS

Letter spacings are to start of next letter											Series/Size
											Text Length
R	O	L	E	S	V	I	L	L	E		C 2000
4.9	4.3	4.7	3.9	3.8	3.9	4.6	2.2	3.9	3.9	3.1	38.2
R	O	A	D								C 2000
15.7	4.3	4.3	4.7	3.4	15.7						16.6

FILENAME: wztcsSIGNS NORTH CAROLINA D.O.T. SIGN DETAIL

SIGN NUMBER: SP10290 BACKG COLOR: Fluorescent Orange
 TYPE: STATIONARY COPY COLOR: Black
 QUANTITY: SEE PLANS

SYMBOL	X	Y	WID	HT

SIGN WIDTH: 4'-0"
 HEIGHT: 2'-0"
 TOTAL AREA: 8.0 Sq.Ft.

BORDER TYPE: INSET
 RECESS: 0.75"
 WIDTH: 0.75"
 RADII: 3"

NO. Z BARS:
 LENGTH:

MAT'L: 0.080" (2.0 mm) ALUMINUM

DESIGN BY: S JOHNS CHECKED BY: S KUNZ DATE: Sep 02, 2010
 PROJECT ID: R-2814B DIV: 5

BORDER 4.55" 38.9" 4.55"
 R=3"
 TH=0.75"
 IN=0.75"

USE NOTES: 1,2
 1. Legend and border shall be direct applied black non-reflective sheeting.
 2. Background shall be Type VII, VIII, or IX (prismatic) fluorescent orange retroreflective sheeting.

Spacing Factor is 1 unless specified otherwise

LETTER POSITIONS

Letter spacings are to start of next letter											Series/Size
											Text Length
J	O	N	E	S	V	I	L	L	E		C 2000
4.5	4.3	4.7	4.7	3.8	3.9	4.6	2.2	3.9	3.9	3.1	38.9
R	O	A	D								C 2000
16.1	4.3	4.3	4.7	3.4	15.4						16.6

FILENAME: wztcsSIGNS NORTH CAROLINA D.O.T. SIGN DETAIL

SIGN NUMBER: SP10292 BACKG COLOR: Fluorescent Orange
 TYPE: STATIONARY COPY COLOR: Black
 QUANTITY: SEE PLANS

SYMBOL	X	Y	WID	HT

SIGN WIDTH: 4'-0"
 HEIGHT: 2'-0"
 TOTAL AREA: 8.0 Sq.Ft.

BORDER TYPE: INSET
 RECESS: 0.75"
 WIDTH: 0.75"
 RADII: 3"

NO. Z BARS:
 LENGTH:

MAT'L: 0.080" (2.0 mm) ALUMINUM

DESIGN BY: S JOHNS CHECKED BY: S KUNZ DATE: Sep 02, 2010
 PROJECT ID: R-2814B DIV: 5

BORDER 4.3" 39.4" 4.3"
 R=3"
 TH=0.75"
 IN=0.75"

USE NOTES: 1,2
 1. Legend and border shall be direct applied black non-reflective sheeting.
 2. Background shall be Type VII, VIII, or IX (prismatic) fluorescent orange retroreflective sheeting.

Spacing Factor is 1 unless specified otherwise

LETTER POSITIONS


Letter spacings are to start of next letter											Series/Size
											Text Length
P	U	L	L	E	Y	T	O	W	N		C 2000
4.3	4.2	4.3	3.6	3.6	3.4	4.1	3.6	4	5.1	3.4	39.4
R	O	A	D								C 2000
15.7	4.3	4.3	4.7	3.4	15.7						16.6

FILENAME: wztcsSIGNS NORTH CAROLINA D.O.T. SIGN DETAIL

08-SEP-2010 11P
 N:\TIP\Projects\R-2814B-Traffic-Signing\CADD\SIGN Designs\wztcsSIGNS.dgn
 s.johns AT 11:24:57

APPROVED: _____ DATE: _____	<h1>SIGN DESIGNS</h1>	SCALE: NONE	<table border="1"> <tr><th colspan="2">REVISIONS</th></tr> <tr><td> </td><td> </td></tr> <tr><td> </td><td> </td></tr> <tr><td> </td><td> </td></tr> </table>	REVISIONS							
REVISIONS											
	<table border="1"> <tr><td>DATE: 9/10</td></tr> <tr><td>DWG. BY: SWJ</td></tr> <tr><td>DESIGN BY: SWJ</td></tr> <tr><td>REVIEWED BY: SBJ</td></tr> </table>	DATE: 9/10	DWG. BY: SWJ	DESIGN BY: SWJ	REVIEWED BY: SBJ	<table border="1"> <tr><td>CAD FILE</td></tr> </table>	CAD FILE				
DATE: 9/10											
DWG. BY: SWJ											
DESIGN BY: SWJ											
REVIEWED BY: SBJ											
CAD FILE											

<p>SIGN NUMBER: SP10319 TYPE: STATIONARY QUANTITY: SEE PLANS</p> <p>SIGN WIDTH: 4'-0" HEIGHT: 2'-0" TOTAL AREA: 8.0 Sq.Ft.</p> <p>BORDER TYPE: INSET RECESS: 0.75" WIDTH: 0.75" RADII: 3"</p> <p>NO. Z BARS: LENGTH:</p> <p>USE NOTES: 1,2</p> <ol style="list-style-type: none"> Legend and border shall be direct applied black non-reflective sheeting. Background shall be Type VII, VIII, or IX (prismatic) fluorescent orange retroreflective sheeting. 	<p>BACKG COLOR: Fluorescent Orange COPY COLOR: Black</p> <table border="1"> <thead> <tr> <th>SYMBOL</th> <th>X</th> <th>Y</th> <th>WID</th> <th>HT</th> </tr> </thead> <tbody> <tr><td> </td><td> </td><td> </td><td> </td><td> </td></tr> <tr><td> </td><td> </td><td> </td><td> </td><td> </td></tr> <tr><td> </td><td> </td><td> </td><td> </td><td> </td></tr> <tr><td> </td><td> </td><td> </td><td> </td><td> </td></tr> <tr><td> </td><td> </td><td> </td><td> </td><td> </td></tr> <tr><td> </td><td> </td><td> </td><td> </td><td> </td></tr> <tr><td> </td><td> </td><td> </td><td> </td><td> </td></tr> <tr><td> </td><td> </td><td> </td><td> </td><td> </td></tr> </tbody> </table> <p>MAT'L: 0.080" (2.0 mm) ALUMINUM</p>	SYMBOL	X	Y	WID	HT	<p>DESIGN BY: S. JOHNS PROJECT ID: R-2814B</p> <p>CHECKED BY: S. KUNZ DIV: 5</p> <p>DATE: Oct 25, 2010</p>
SYMBOL	X	Y	WID	HT	
<p>Spacing Factor is 1 unless specified otherwise</p>	
<p>LETTER POSITIONS</p> <p style="text-align: center;">Letter spacings are to start of next letter</p> <table border="1"> <thead> <tr> <th></th> <th>C</th> <th>R</th> <th>E</th> <th>E</th> <th>K</th> <th>P</th> <th>I</th> <th>N</th> <th>E</th> <th></th> <th>Series/Size Text Length</th> </tr> </thead> <tbody> <tr> <td></td> <td>4.8</td> <td>4.2</td> <td>4.1</td> <td>3.8</td> <td>3.8</td> <td>3.4</td> <td>6</td> <td>4.2</td> <td>1.8</td> <td>4.3</td> <td>3.1</td> <td>4.8</td> <td>C 2000 38.5</td> </tr> <tr> <td></td> <td>14.9</td> <td>4.6</td> <td>4.4</td> <td>1.7</td> <td>4.6</td> <td>3.1</td> <td>14.8</td> <td></td> <td></td> <td></td> <td></td> <td></td> <td>C 2000 18.2</td> </tr> </tbody> </table> <p>FILENAME: wztcsSIGNS</p> <p style="text-align: right;">NORTH CAROLINA D.O.T. SIGN DETAIL</p>				C	R	E	E	K	P	I	N	E		Series/Size Text Length		4.8	4.2	4.1	3.8	3.8	3.4	6	4.2	1.8	4.3	3.1	4.8	C 2000 38.5		14.9	4.6	4.4	1.7	4.6	3.1	14.8						C 2000 18.2					
	C	R	E	E	K	P	I	N	E		Series/Size Text Length																																				
	4.8	4.2	4.1	3.8	3.8	3.4	6	4.2	1.8	4.3	3.1	4.8	C 2000 38.5																																		
	14.9	4.6	4.4	1.7	4.6	3.1	14.8						C 2000 18.2																																		

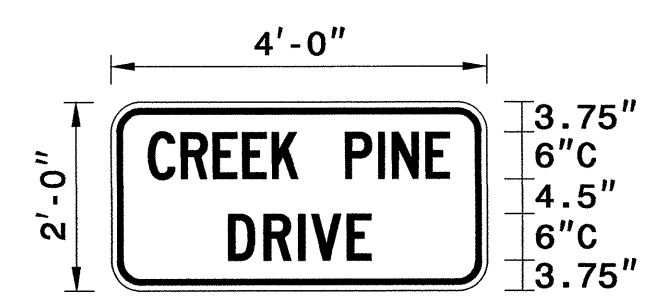

BORDER R=3"
 TH=0.75"
 IN=0.75"

25-OCT-2010 14:53
 N:\IP\Projects\R2814B\Traffic\Signing\CADD\Sign Designs\wztcsSIGNS.dgn
 SJOHNS AT TE24T957

APPROVED: _____ DATE: _____										
	SCALE: NONE	<table border="1"> <tr> <th colspan="2">REVISIONS</th> </tr> <tr> <td> </td> <td> </td> </tr> <tr> <td> </td> <td> </td> </tr> <tr> <td> </td> <td> </td> </tr> </table>	REVISIONS							
	REVISIONS									
DATE: 10/10										
DWG. BY: SWJ										
DESIGN BY: SWJ REVIEWED BY: SBK										