

GENERAL VIEWS OF BRIDGE



NORTH (UNCRACKED) GIRDER AND INSIDE OF PIER

SOUTH GIRDER - DIAGONAL CRACK PRIOR TO STIFFENER REMOVAL



SOUTH GIRDER
DIAGONAL CRACK AFTER STIFFENER REMOVAL


PROJECT NO. U-4438
PASQUOTANK COUNTY
STATION: 15+25.75 -L1-

STATE OF NORTH CAROLINA
DEPARTMENT OF TRANSPORTATION
RALEIGH

ELIZABETH CITY BRIDGE OVER
PASQUOTANK RIVER

BRIDGE NO. 27
REPAIRS TO BASCULE GIRDER

MODJESKI and MASTERS
Experience great bridges.
Mechanicsburg, PA NC License No. C-2979

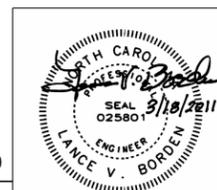

REVISIONS						SHEET NO.
NO.	BY:	DATE:	NO.	BY:	DATE:	S-454E
1			3			TOTAL SHEETS
2			4			S-454

DRAWN BY : DTP DATE : 03/11
CHECKED BY : MCI DATE : 03/11

3/29/2011
11:42:23 AM
K:\2986.04\CADD\Girder Elev-6.dgn