


9/09/99

05-AUG-2008 14:21  
r:\utilities\psh\dgs\Au2519da-ut-title-uc1\_psh.dgn  
moro AT 15:27:43

**TIP: U-2519DA**  
**PROJECT: C202028**

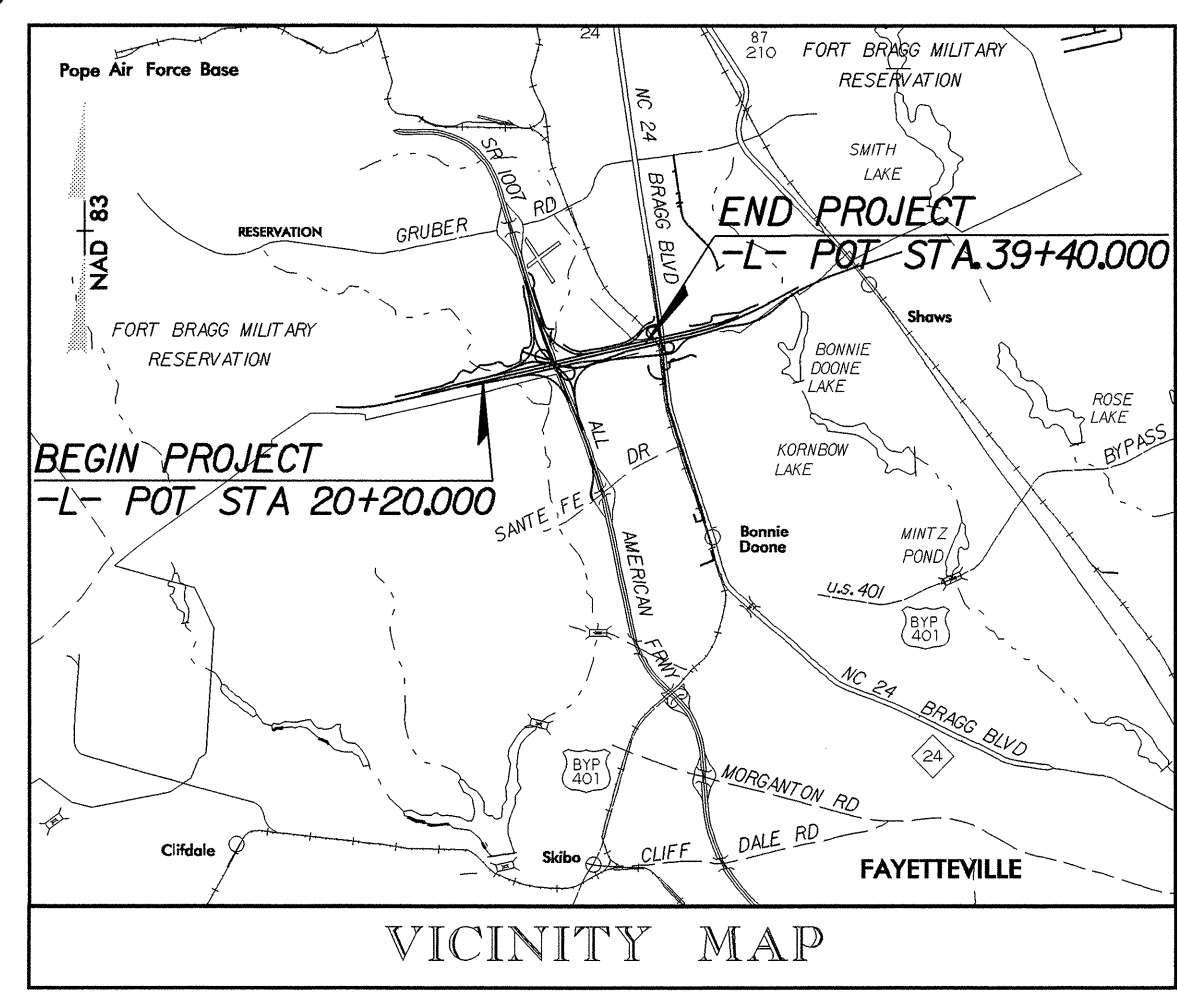

STATE OF NORTH CAROLINA  
DIVISION OF HIGHWAYS

**UTILITY CONSTRUCTION PLANS  
CUMBERLAND COUNTY**



**LOCATION: FAYETTEVILLE OUTER LOOP  
FROM EAST OF SR 145 TO WEST  
OF NC 24 (BRAGG BOULEVARD)**

**TYPE OF WORK: SANITARY SEWER CONSTRUCTION**

**METRIC**  
ALL DIMENSIONS IN  
THESE PLANS ARE IN METERS  
AND/OR MILLIMETERS  
UNLESS OTHERWISE SHOWN

T.I.P. NO.	SHEET NO.
U-2519DA	UC-1


-L- POT 9+80.000 LA =  
BEGIN R/W PROJECT U-2519DA  
-L- POT 996+86.94 (ENGLISH) LB  
END R/W PROJECT U-2519CB

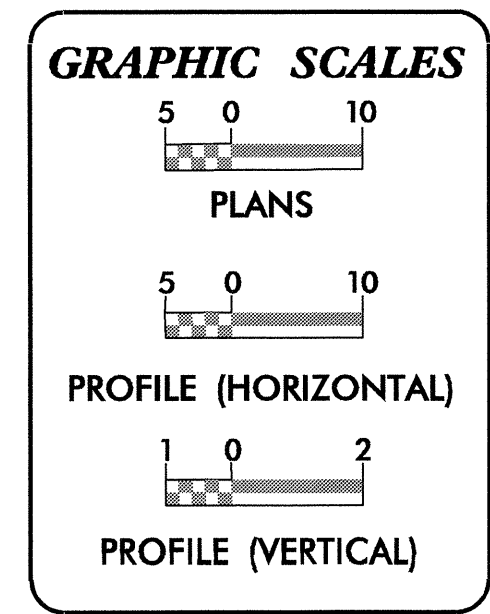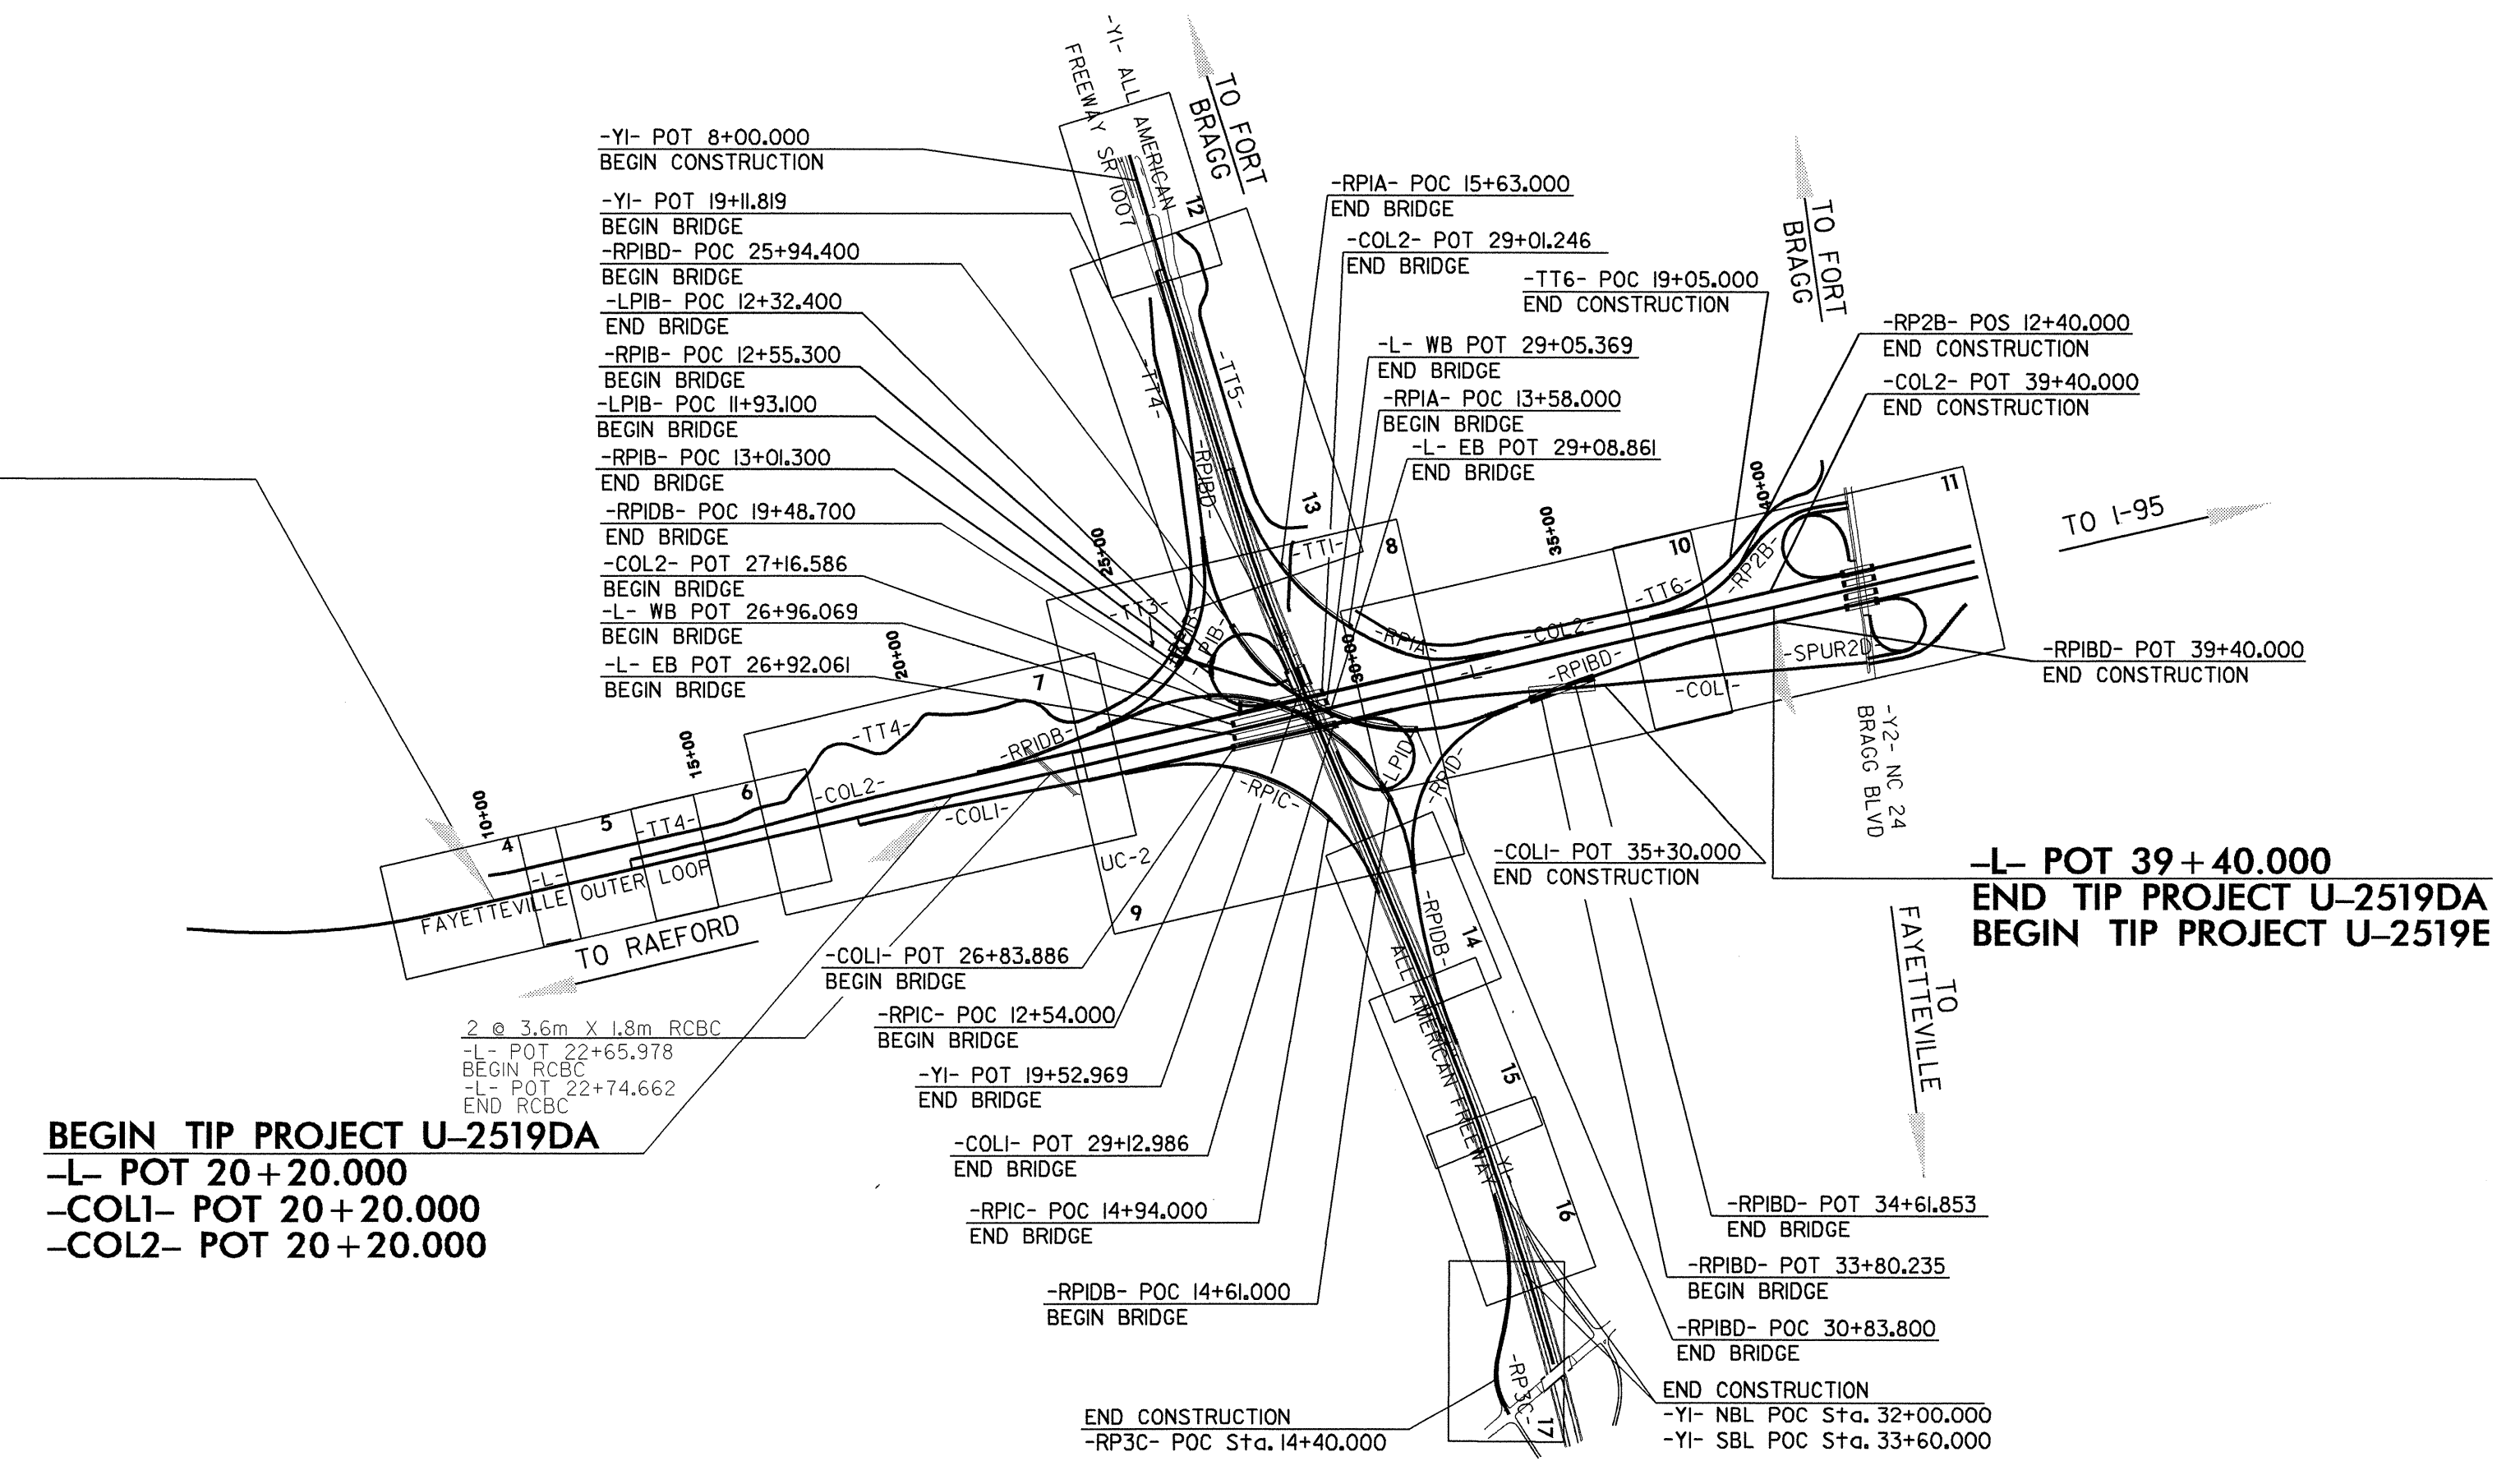

**INDEX OF SHEETS**

SHEET NO.	DESCRIPTION
UC-1	TITLE SHEET
UC-2	PLAN SHEET



**WATER AND SEWER OWNERS ON PROJECT**  
SANITARY SEWER - CITY OF FAYETTEVILLE PWC

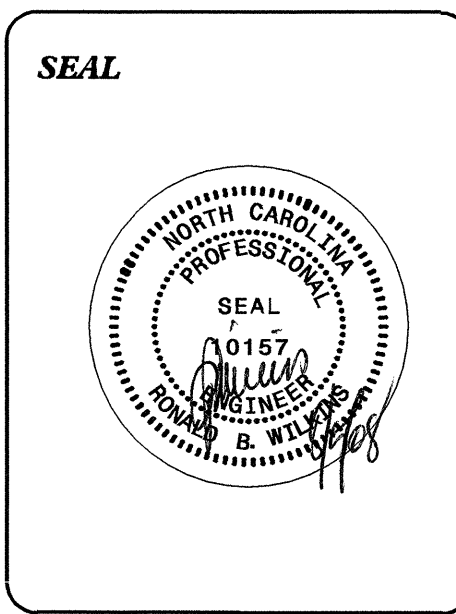

PREPARED IN THE OFFICE OF:  
**DIVISION OF HIGHWAYS  
PROJECT SERVICES  
UTILITY SECTION**

1591 MAIL SERVICES CENTER  
RALEIGH NC 27699-1591  
PHONE (919) 250-4128  
FAX (919) 250-4119

**Roger Worthington, P.E.** UTILITIES SECTION ENGINEER  
**R. B. Wilkins, P.E.** UTILITIES SQUAD LEADER PROJECT ENGINEER  
**John A. Nigro, P.E.** UTILITIES PROJECT DESIGNER

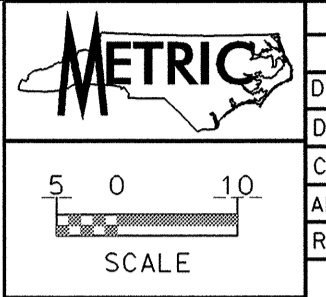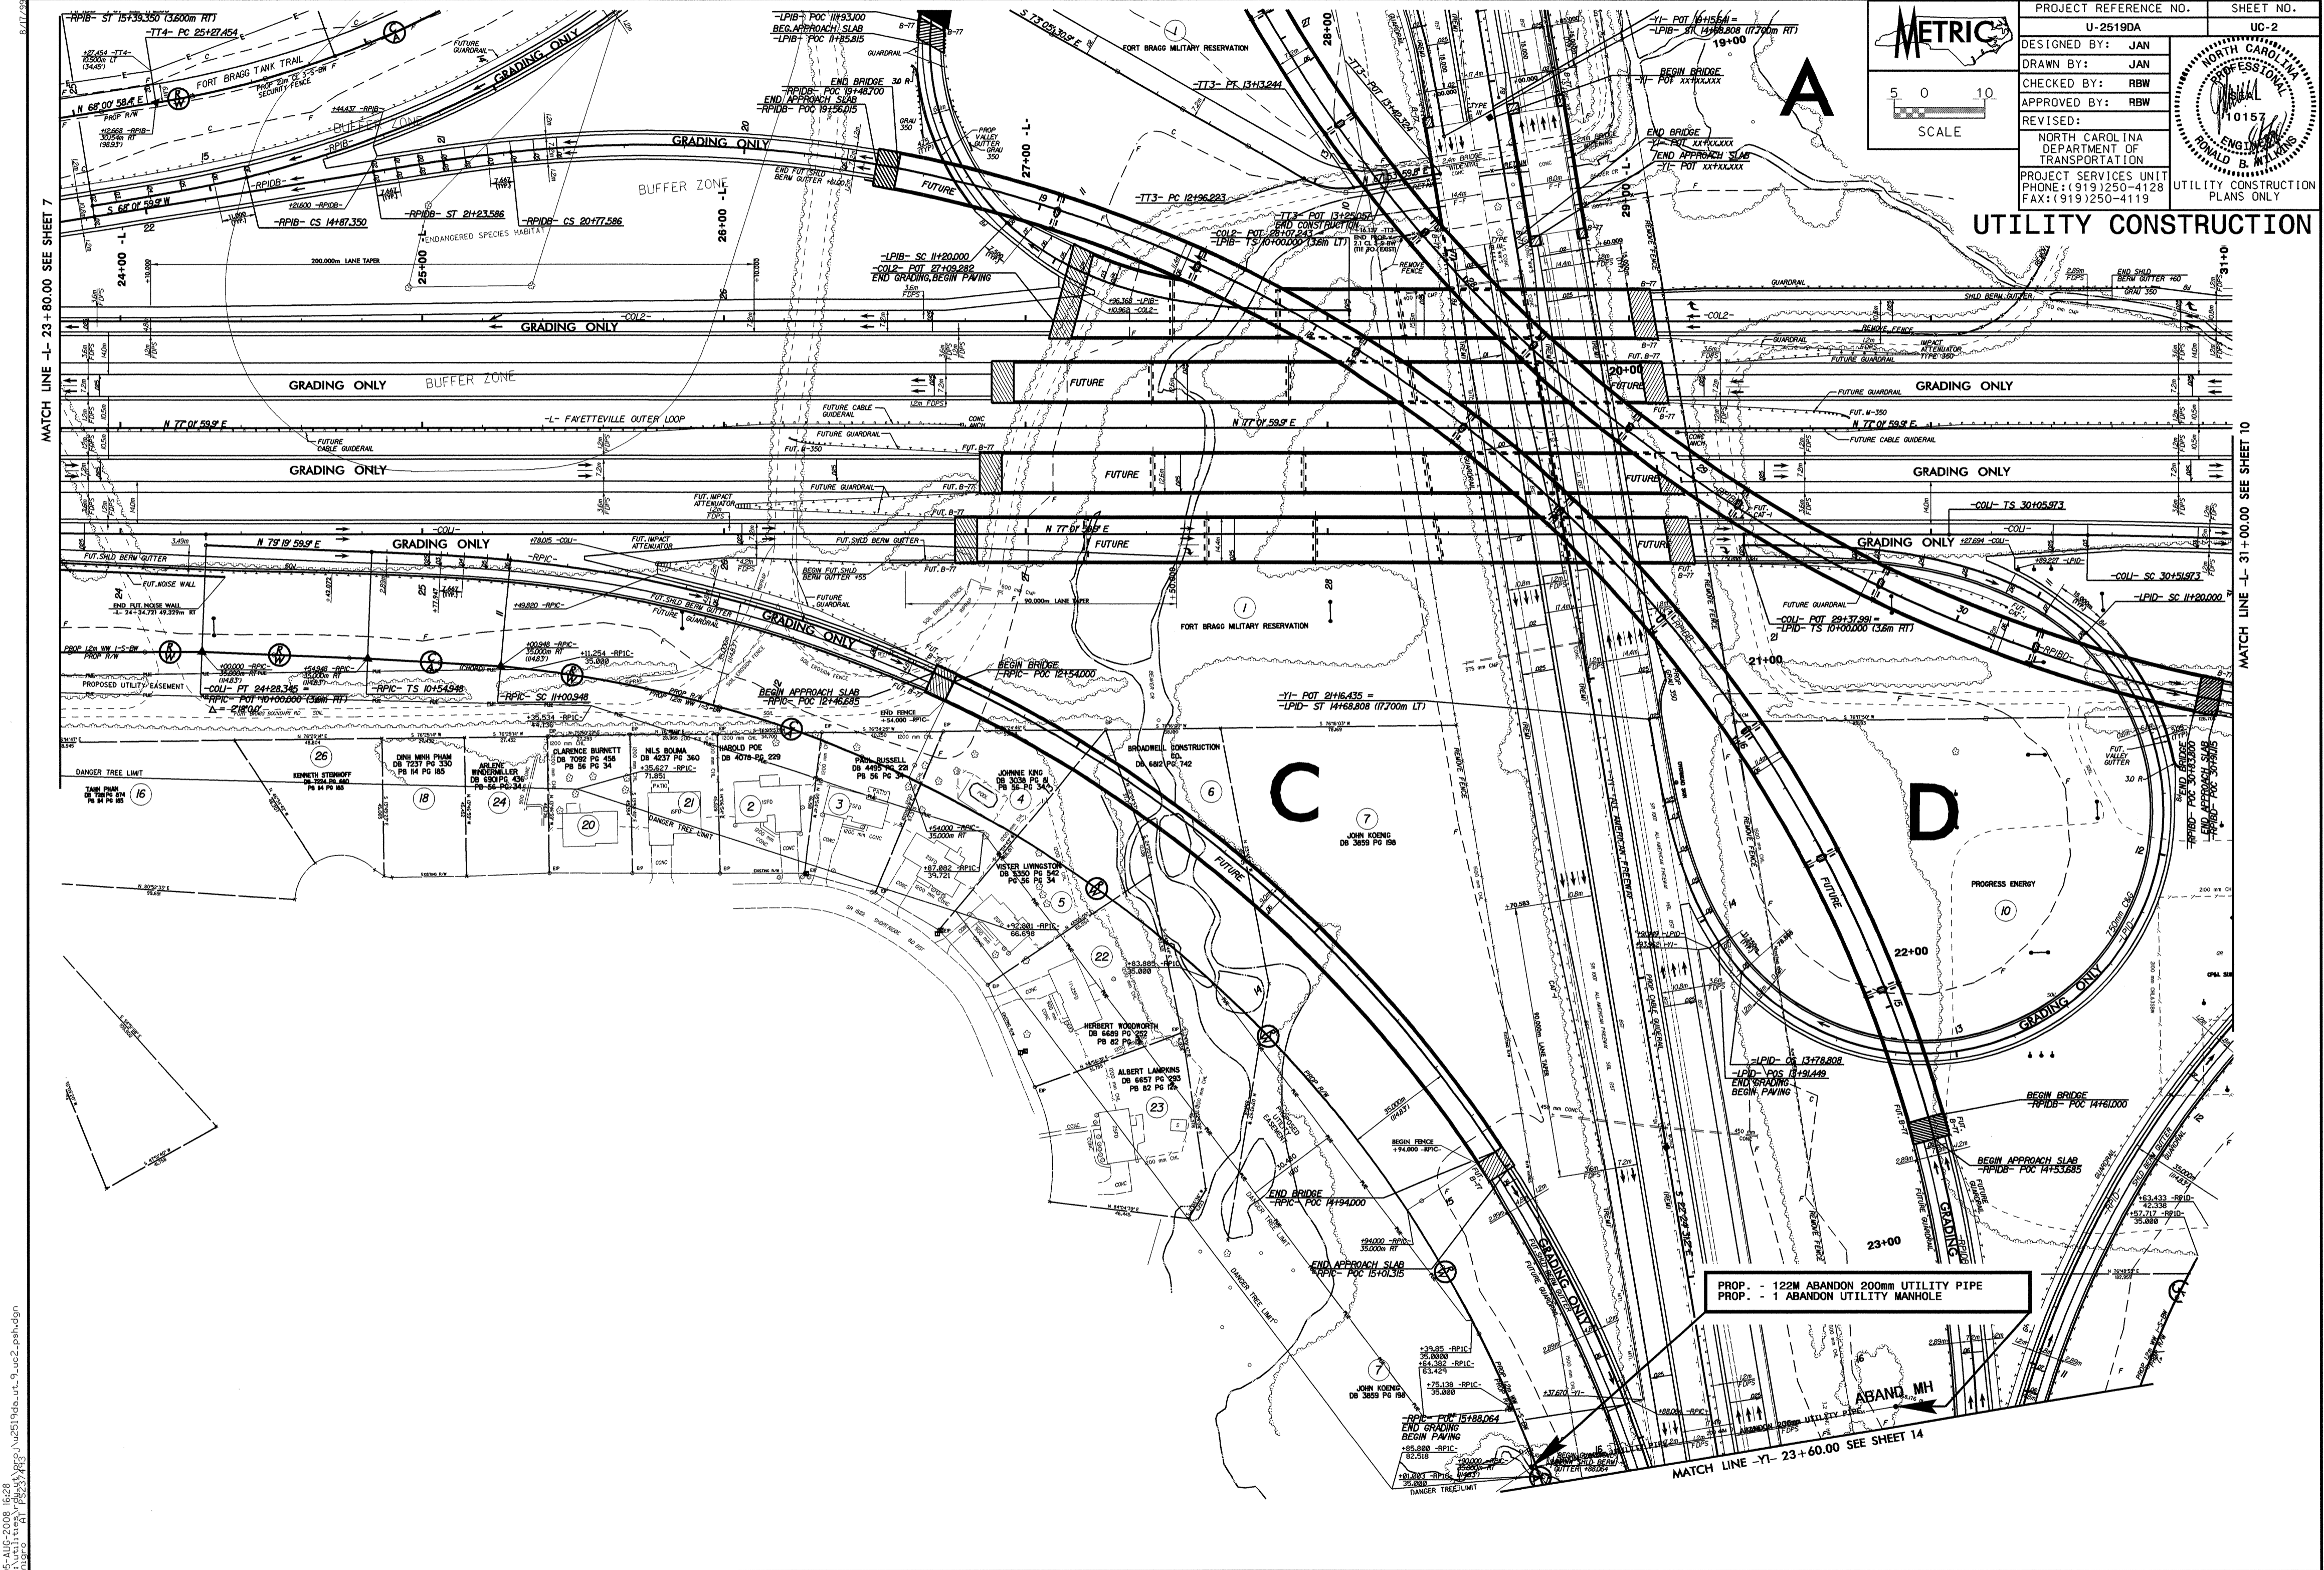

PROJECT REFERENCE NO.	U-25190A	SHEET NO.	UC-2
DESIGNED BY:	JAN		
DRAWN BY:	JAN		
CHECKED BY:	RBW		
APPROVED BY:	RBW		
REVISED:			
NORTH CAROLINA DEPARTMENT OF TRANSPORTATION			
PROJECT SERVICES UNIT			
PHONE: (919) 250-4128 FAX: (919) 250-4119			
		UTILITY CONSTRUCTION PLANS ONLY	

**UTILITY CONSTRUCTION**

MATCH LINE -L- 23+80.00 SEE SHEET 7


MATCH LINE -L- 31+00.00 SEE SHEET 10

PROP. - 122M ABANDON 200mm UTILITY PIPE  
 PROP. - 1 ABANDON UTILITY MANHOLE

MATCH LINE -Y- 23+60.00 SEE SHEET 14

04-MAY-2008 16:28  
 C:\projects\25190a\25190a.dwg  
 uc2.msh.dgn



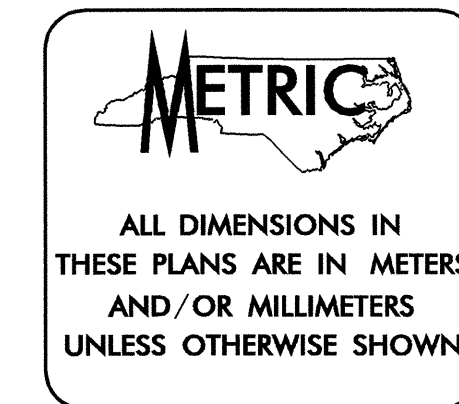


T.I.P. NO.	SHEET NO.
U-2519DA	UO-1

9/09/99  
**TIP PROJECT: U-2519DA**  
**PROJECT: 34817.1.2**

# STATE OF NORTH CAROLINA DIVISION OF HIGHWAYS



## UTILITIES BY OTHERS PLANS CUMBERLAND COUNTY

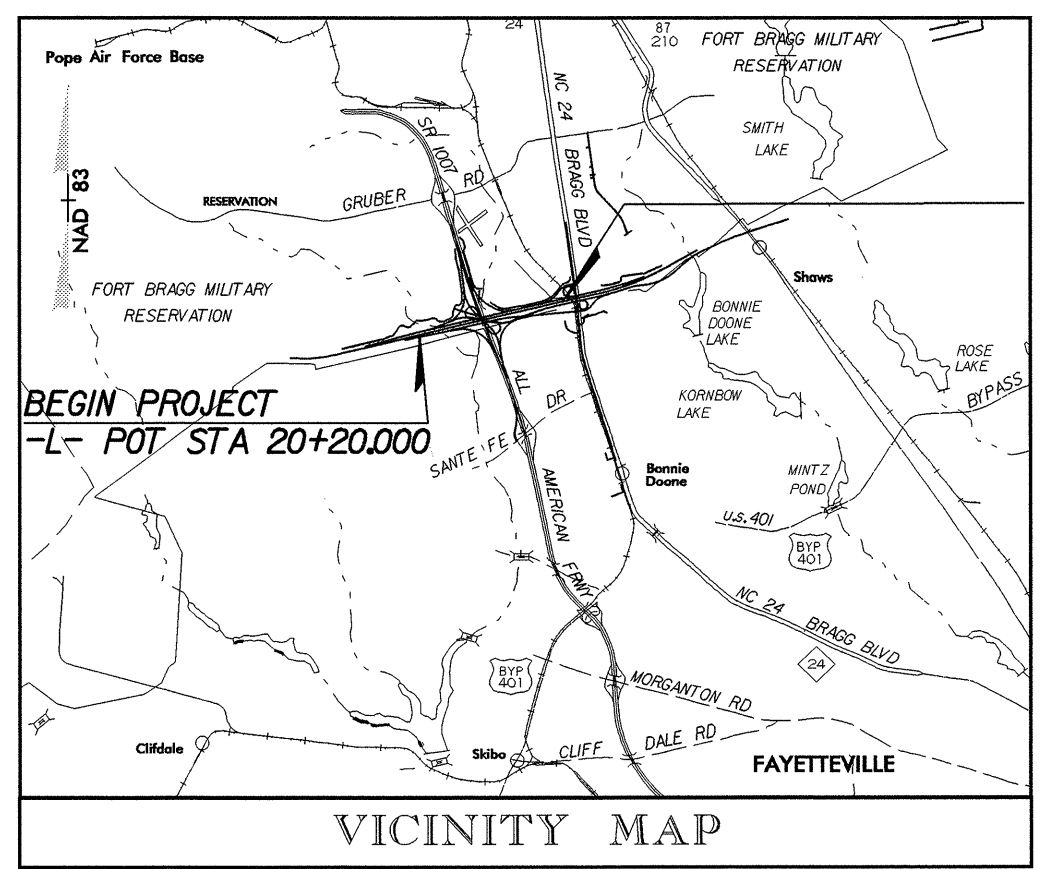

**LOCATION: FAYETTEVILLE OUTER LOOP  
FROM EAST OF SR 1415 TO EAST OF  
NC 24 (BRAGG BOULEVARD)**

**TYPE OF WORK: UTILITIES BY OTHERS**

-L- POT 9+80.000 LA =  
 BEGIN RW PROJECT U-2519DA  
 -L- POT 996+86.94 (ENGLISH) LB  
 END RW PROJECT U-2519CB

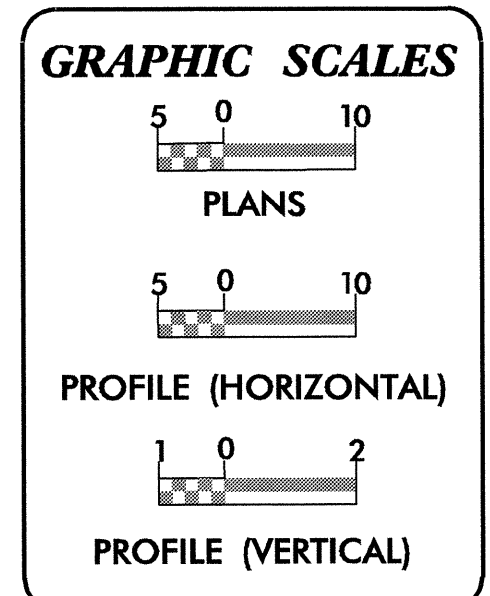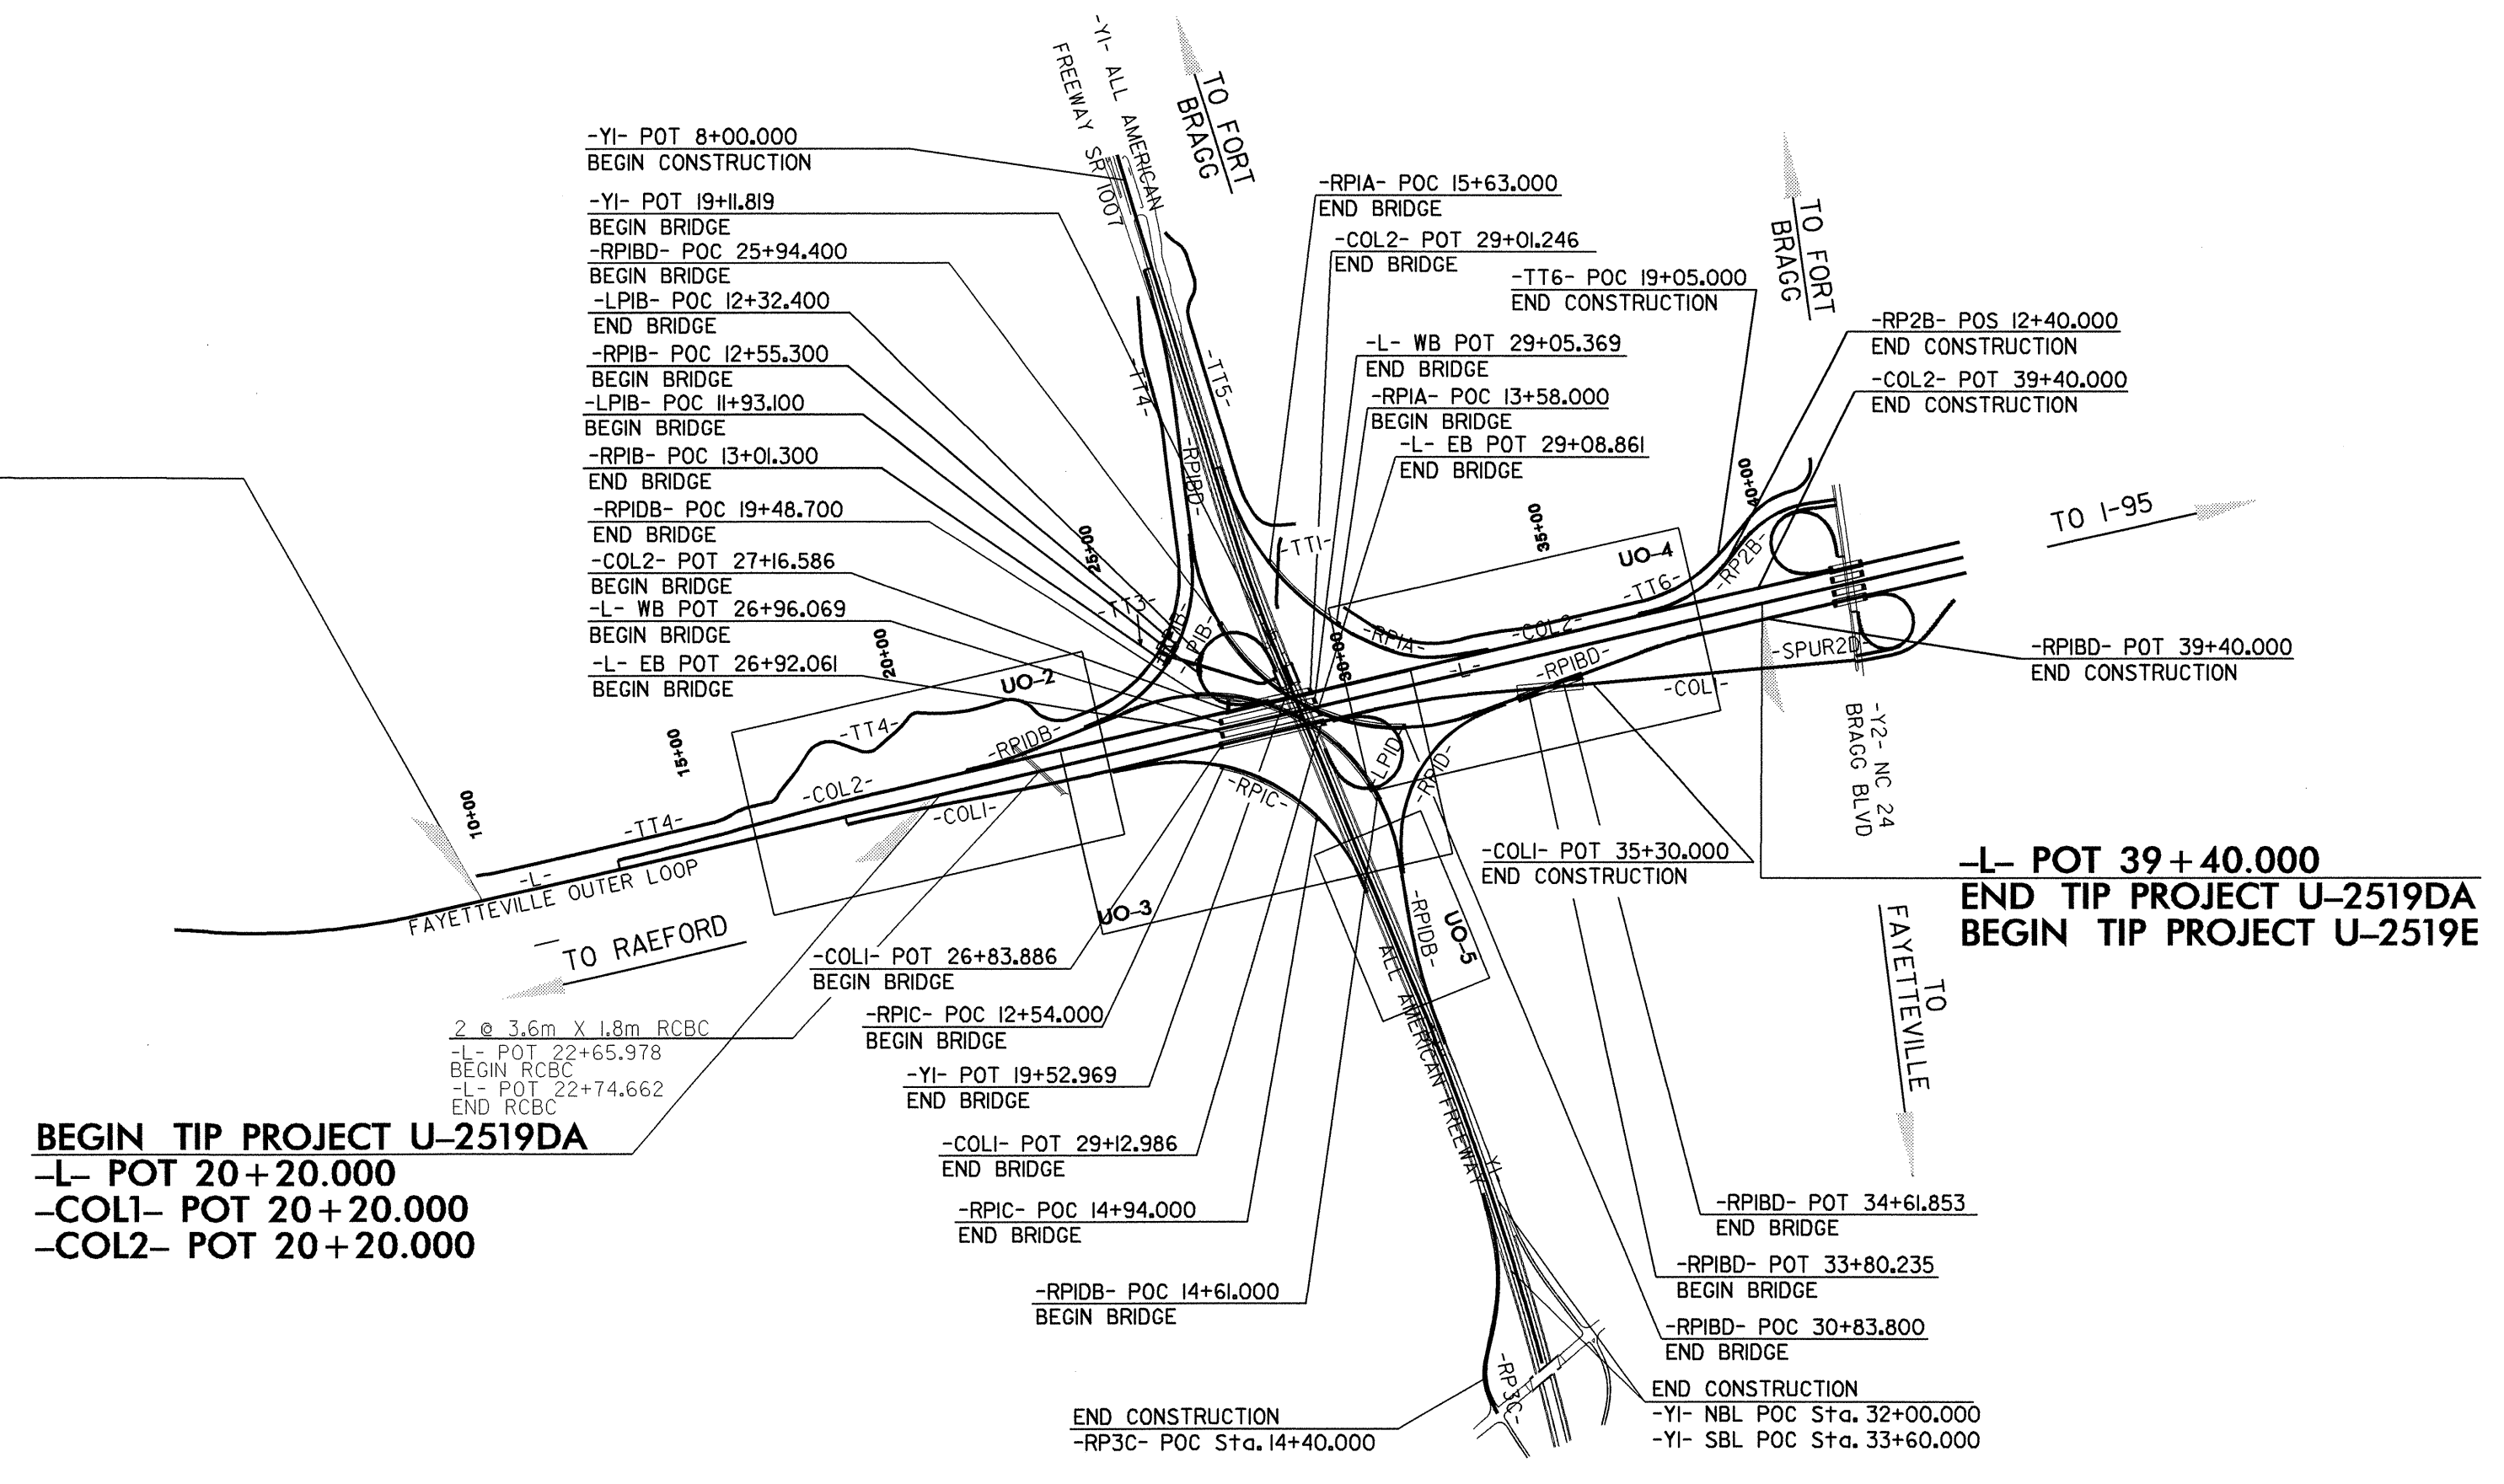

**INDEX OF SHEETS**

SHEET NO.	DESCRIPTION
UO-1	TITLE SHEET
UO-2 THRU UO-5	UTILITY BY OTHERS PLAN SHEETS

- UTILITY OWNERS ON PROJECT**
- (1) PROGRESS ENERGY - DISTRIBUTION
  - (2) PROGRESS ENERGY - TRANSMISSION
  - (3) PIEDMONT NATURAL GAS - NATURAL GAS

PREPARED IN THE OFFICE OF:  
**DIVISION OF HIGHWAYS  
 PROJECT SERVICES  
 UTILITY SECTION**

1591 MAIL SERVICES CENTER  
 RALEIGH NC 27699-1591  
 PHONE (919) 250-4128  
 FAX (919) 250-4119

**Roger Worthington, P.E.** UTILITIES SECTION ENGINEER


**R.B. Wilkins, P.E.** UTILITIES SQUAD LEADER PROJECT ENGINEER

**John A. Nigro** UTILITIES PROJECT DESIGNER

31-JUL-2008 14:32  
 r:\utilities\psh\d\2519da\ut\_title\_uo1\_psh.dgn  
 image






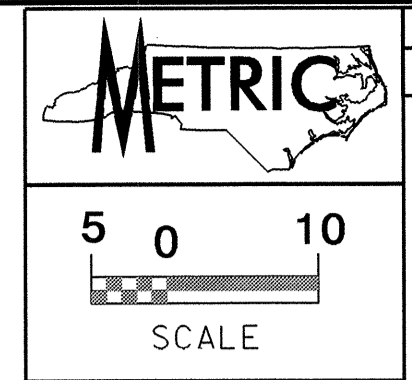

UTILITIES BY OTHERS

NOTE:  
ALL PROPOSED UTILITY WORK  
SHOWN ON THIS SHEET WILL  
BE DONE BY OTHERS

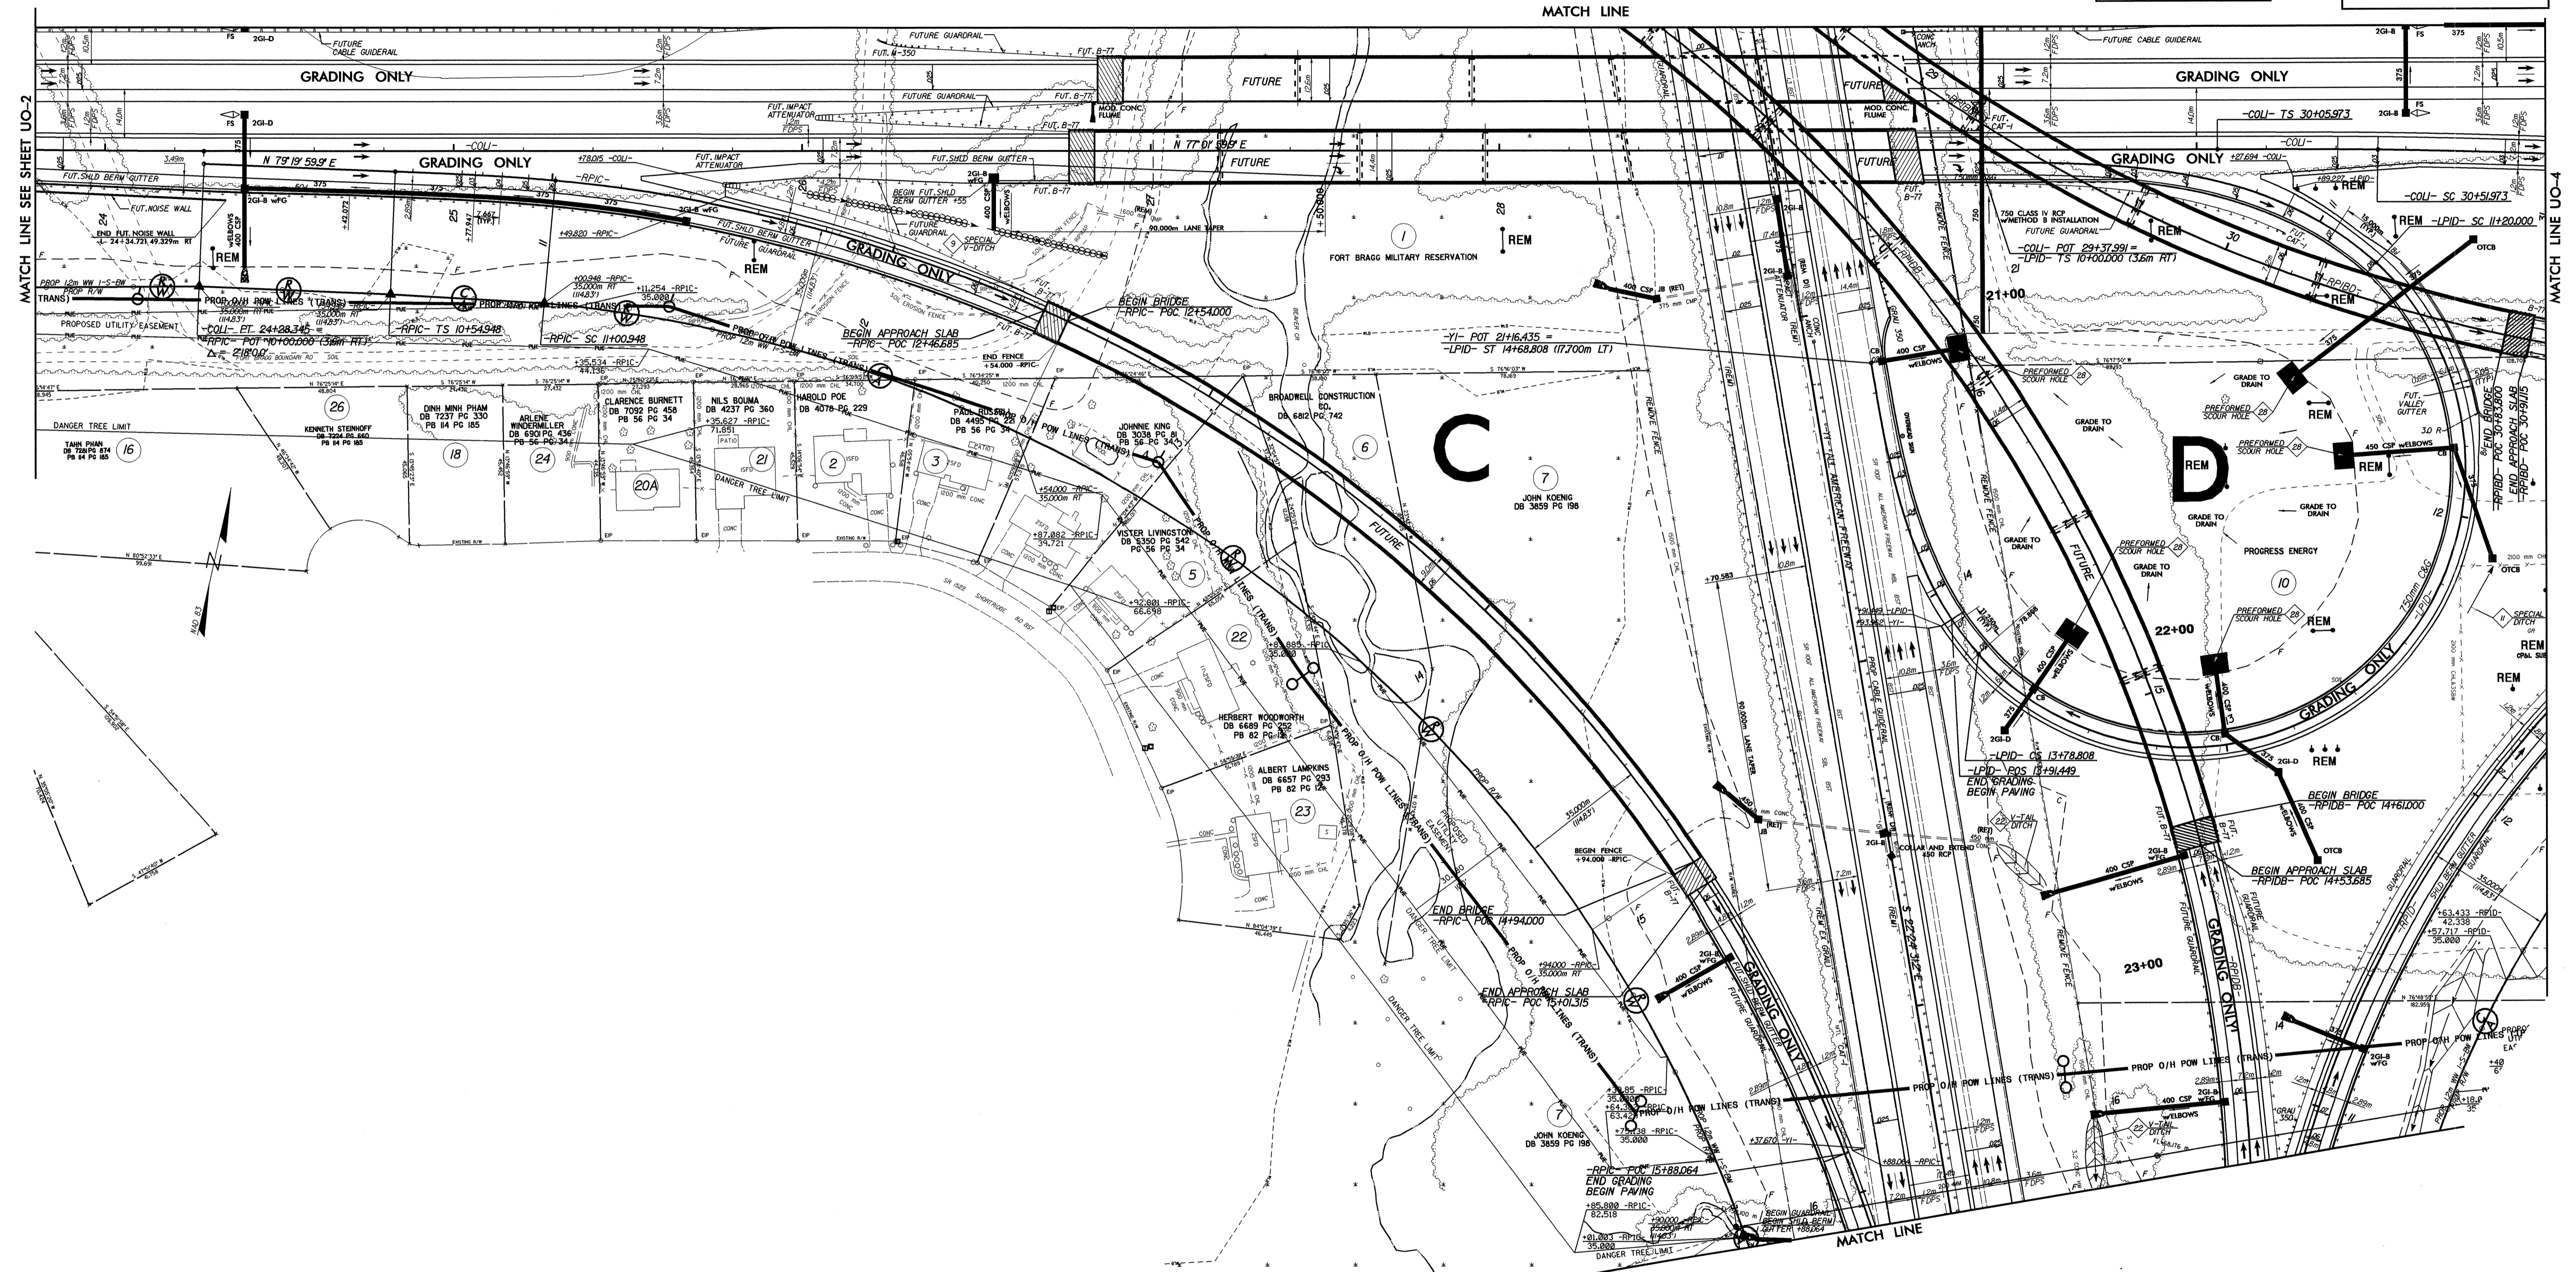

MATCH LINE SEE SHEET UO-2

MATCH LINE

MATCH LINE UO-4





