



PROJ. REFERENCE NO.	SHEET NO.
B-3656	X-3

2590	2590
2585	2585
2580	2580
2590	2590
2585	2585
2580	2580
2595	2595
2590	2590
2585	2585
2580	2580
2595	2595
2590	2590
2585	2585
2580	2580
2600	2600
2595	2595
2590	2590
2585	2585
2580	2580

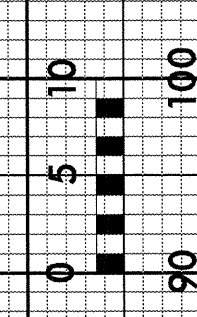

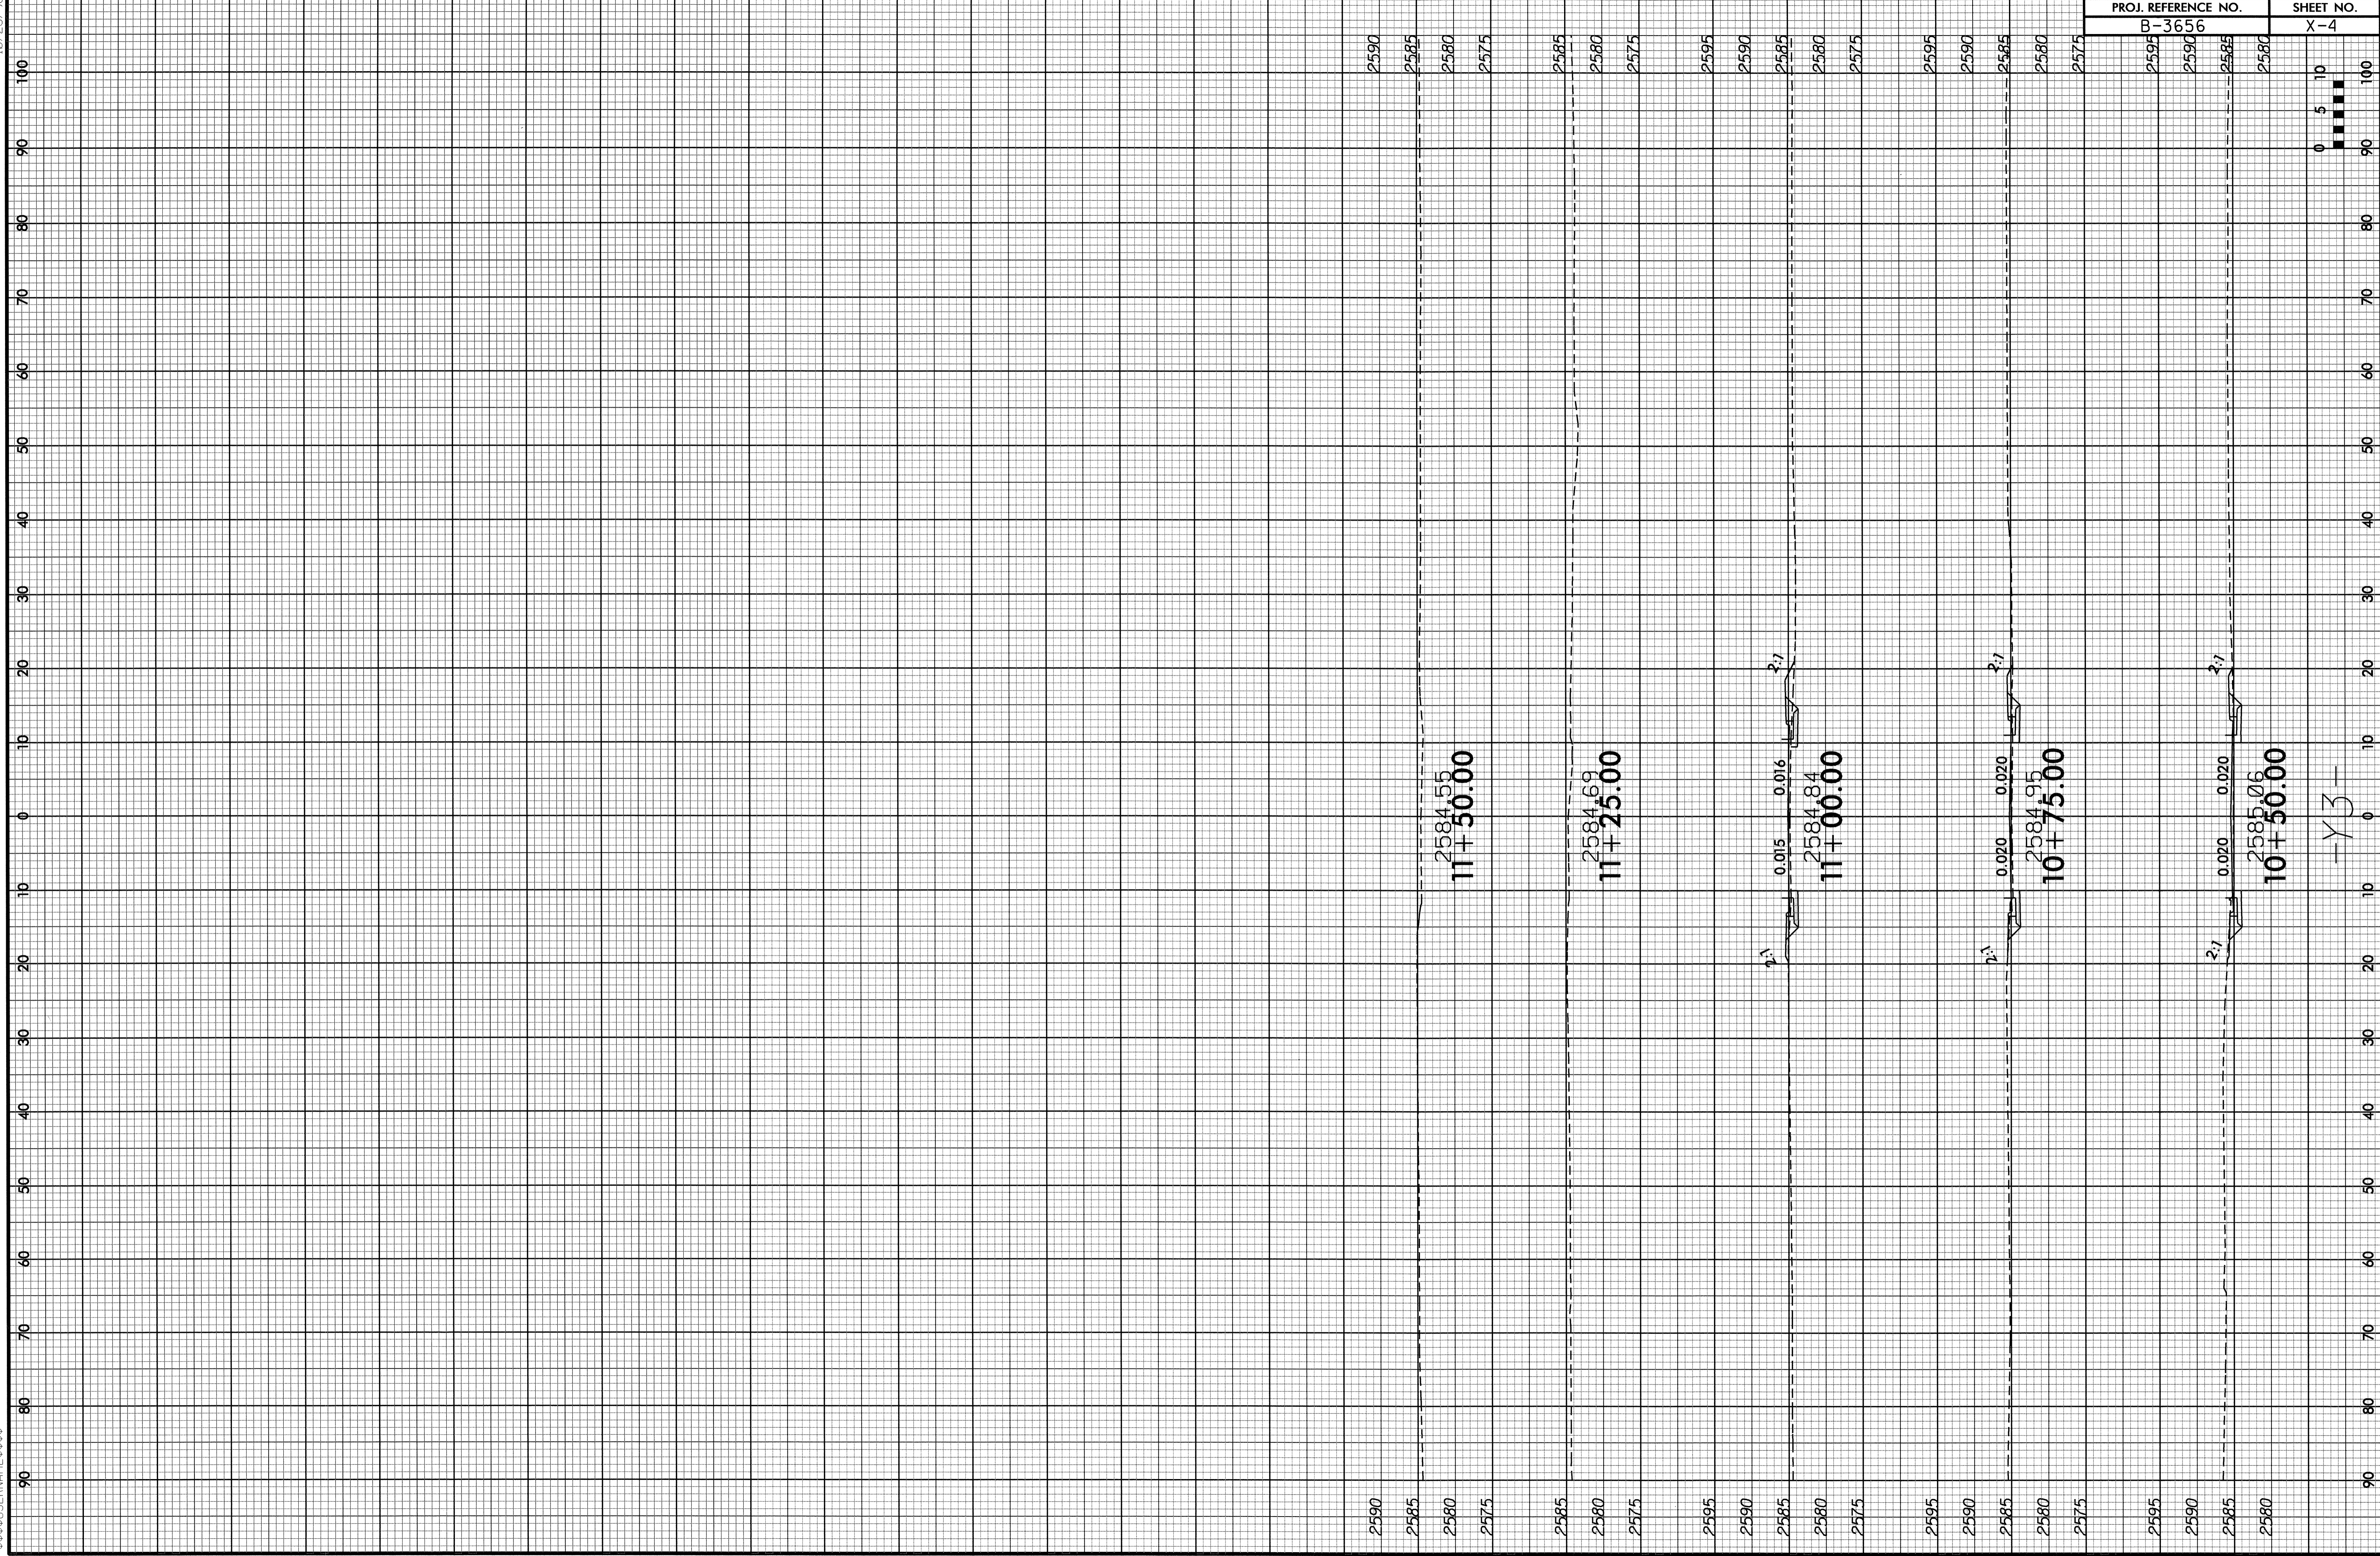

2590

2585

2580

2575

2585

2580

2575

2595

2590

2585

2580

2575

2595

2590

2585

2580

2575

2595

2590


2585

2580


PROJ. REFERENCE NO.  
B-3656


SHEET NO.  
X-4

-Y3-

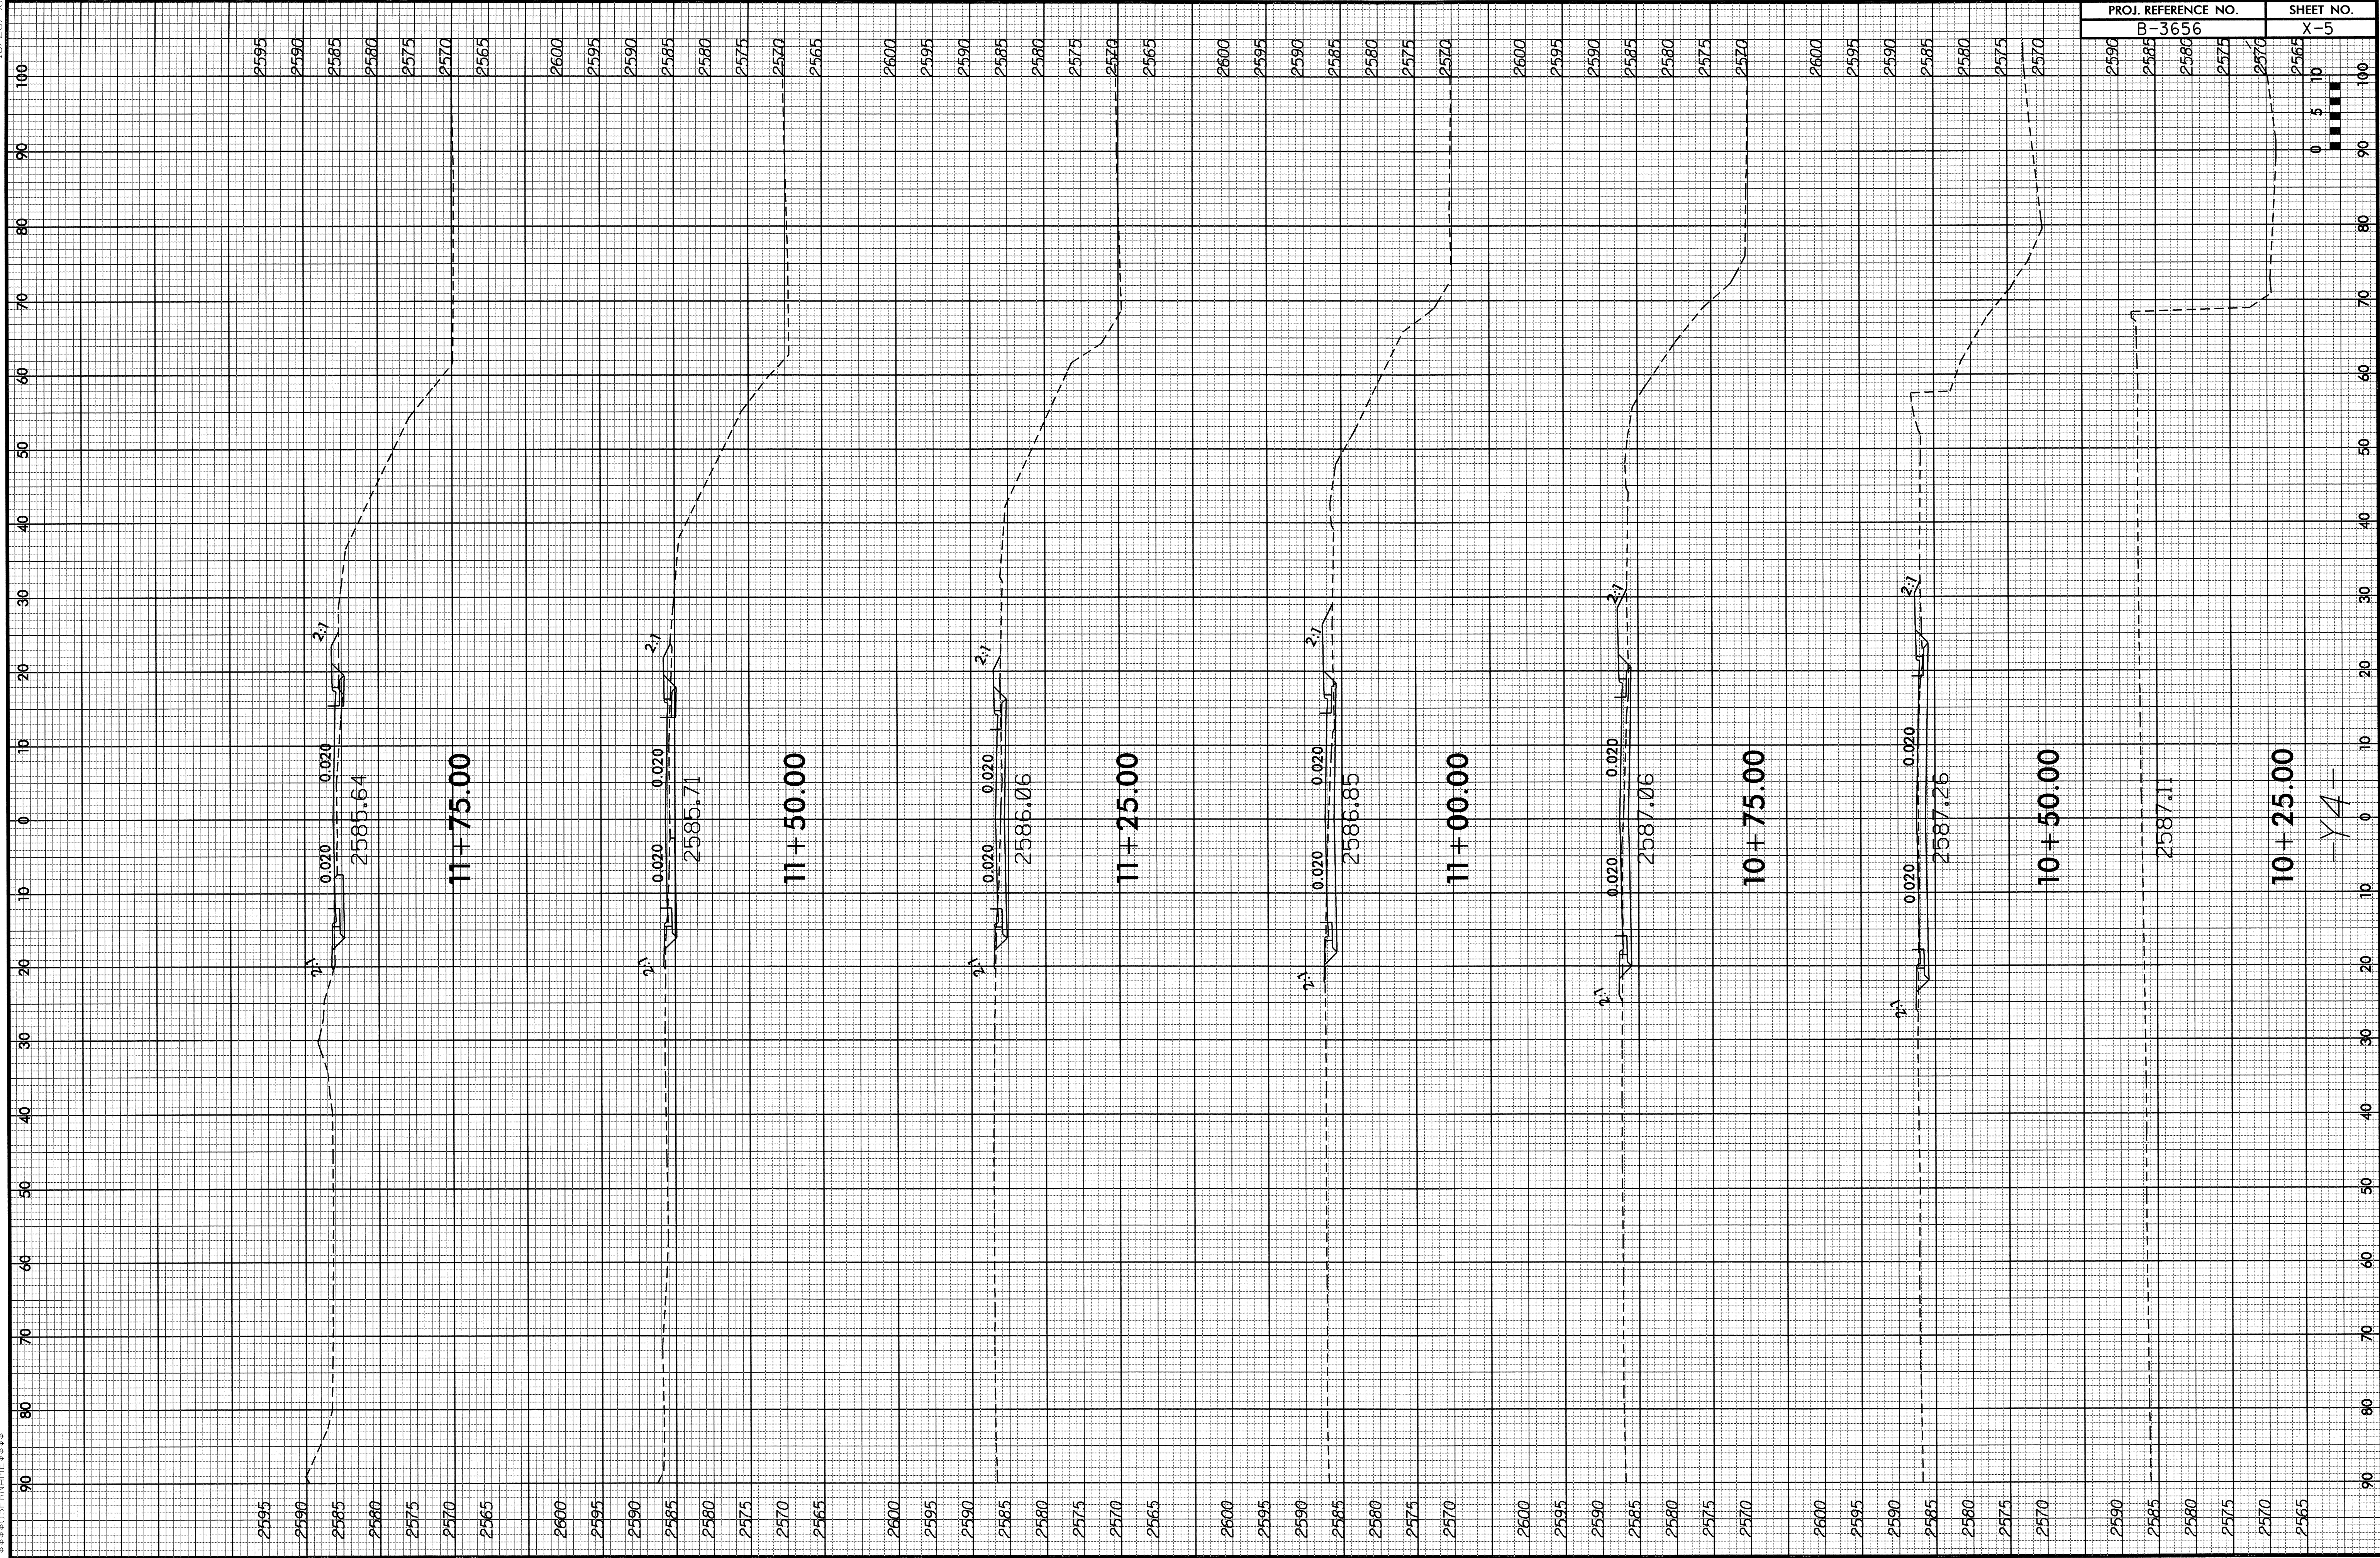

—Y4—

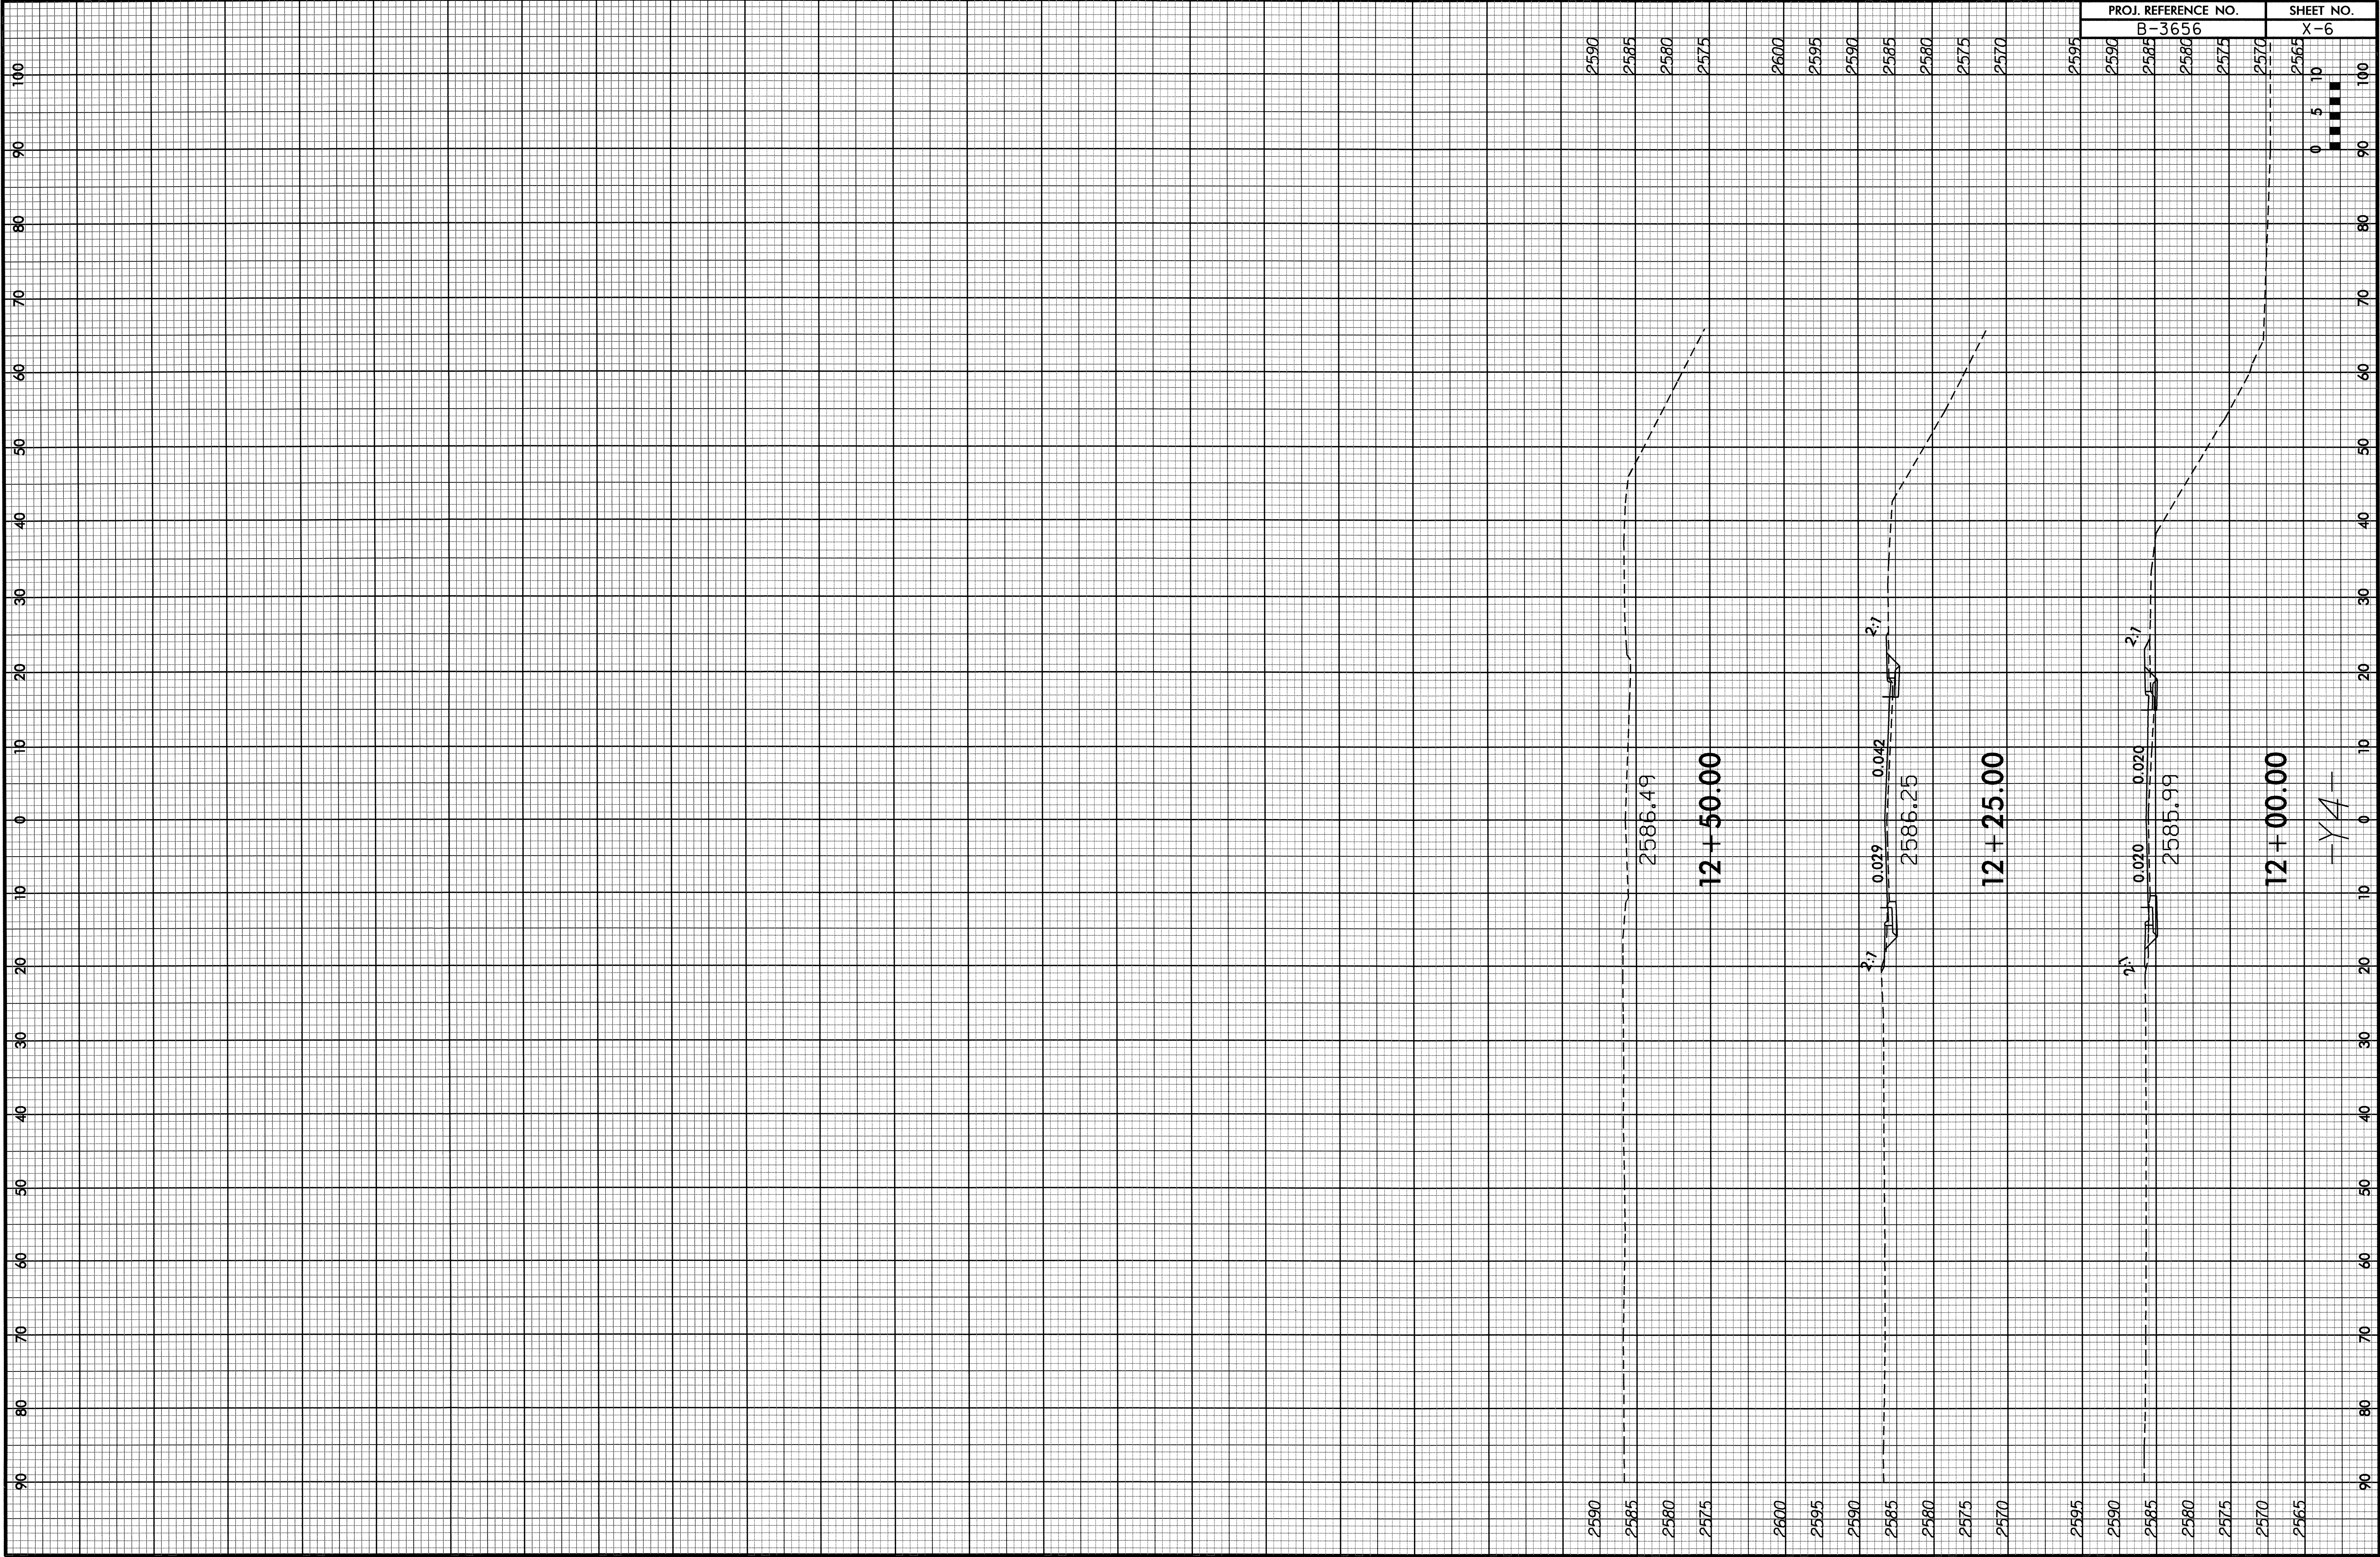

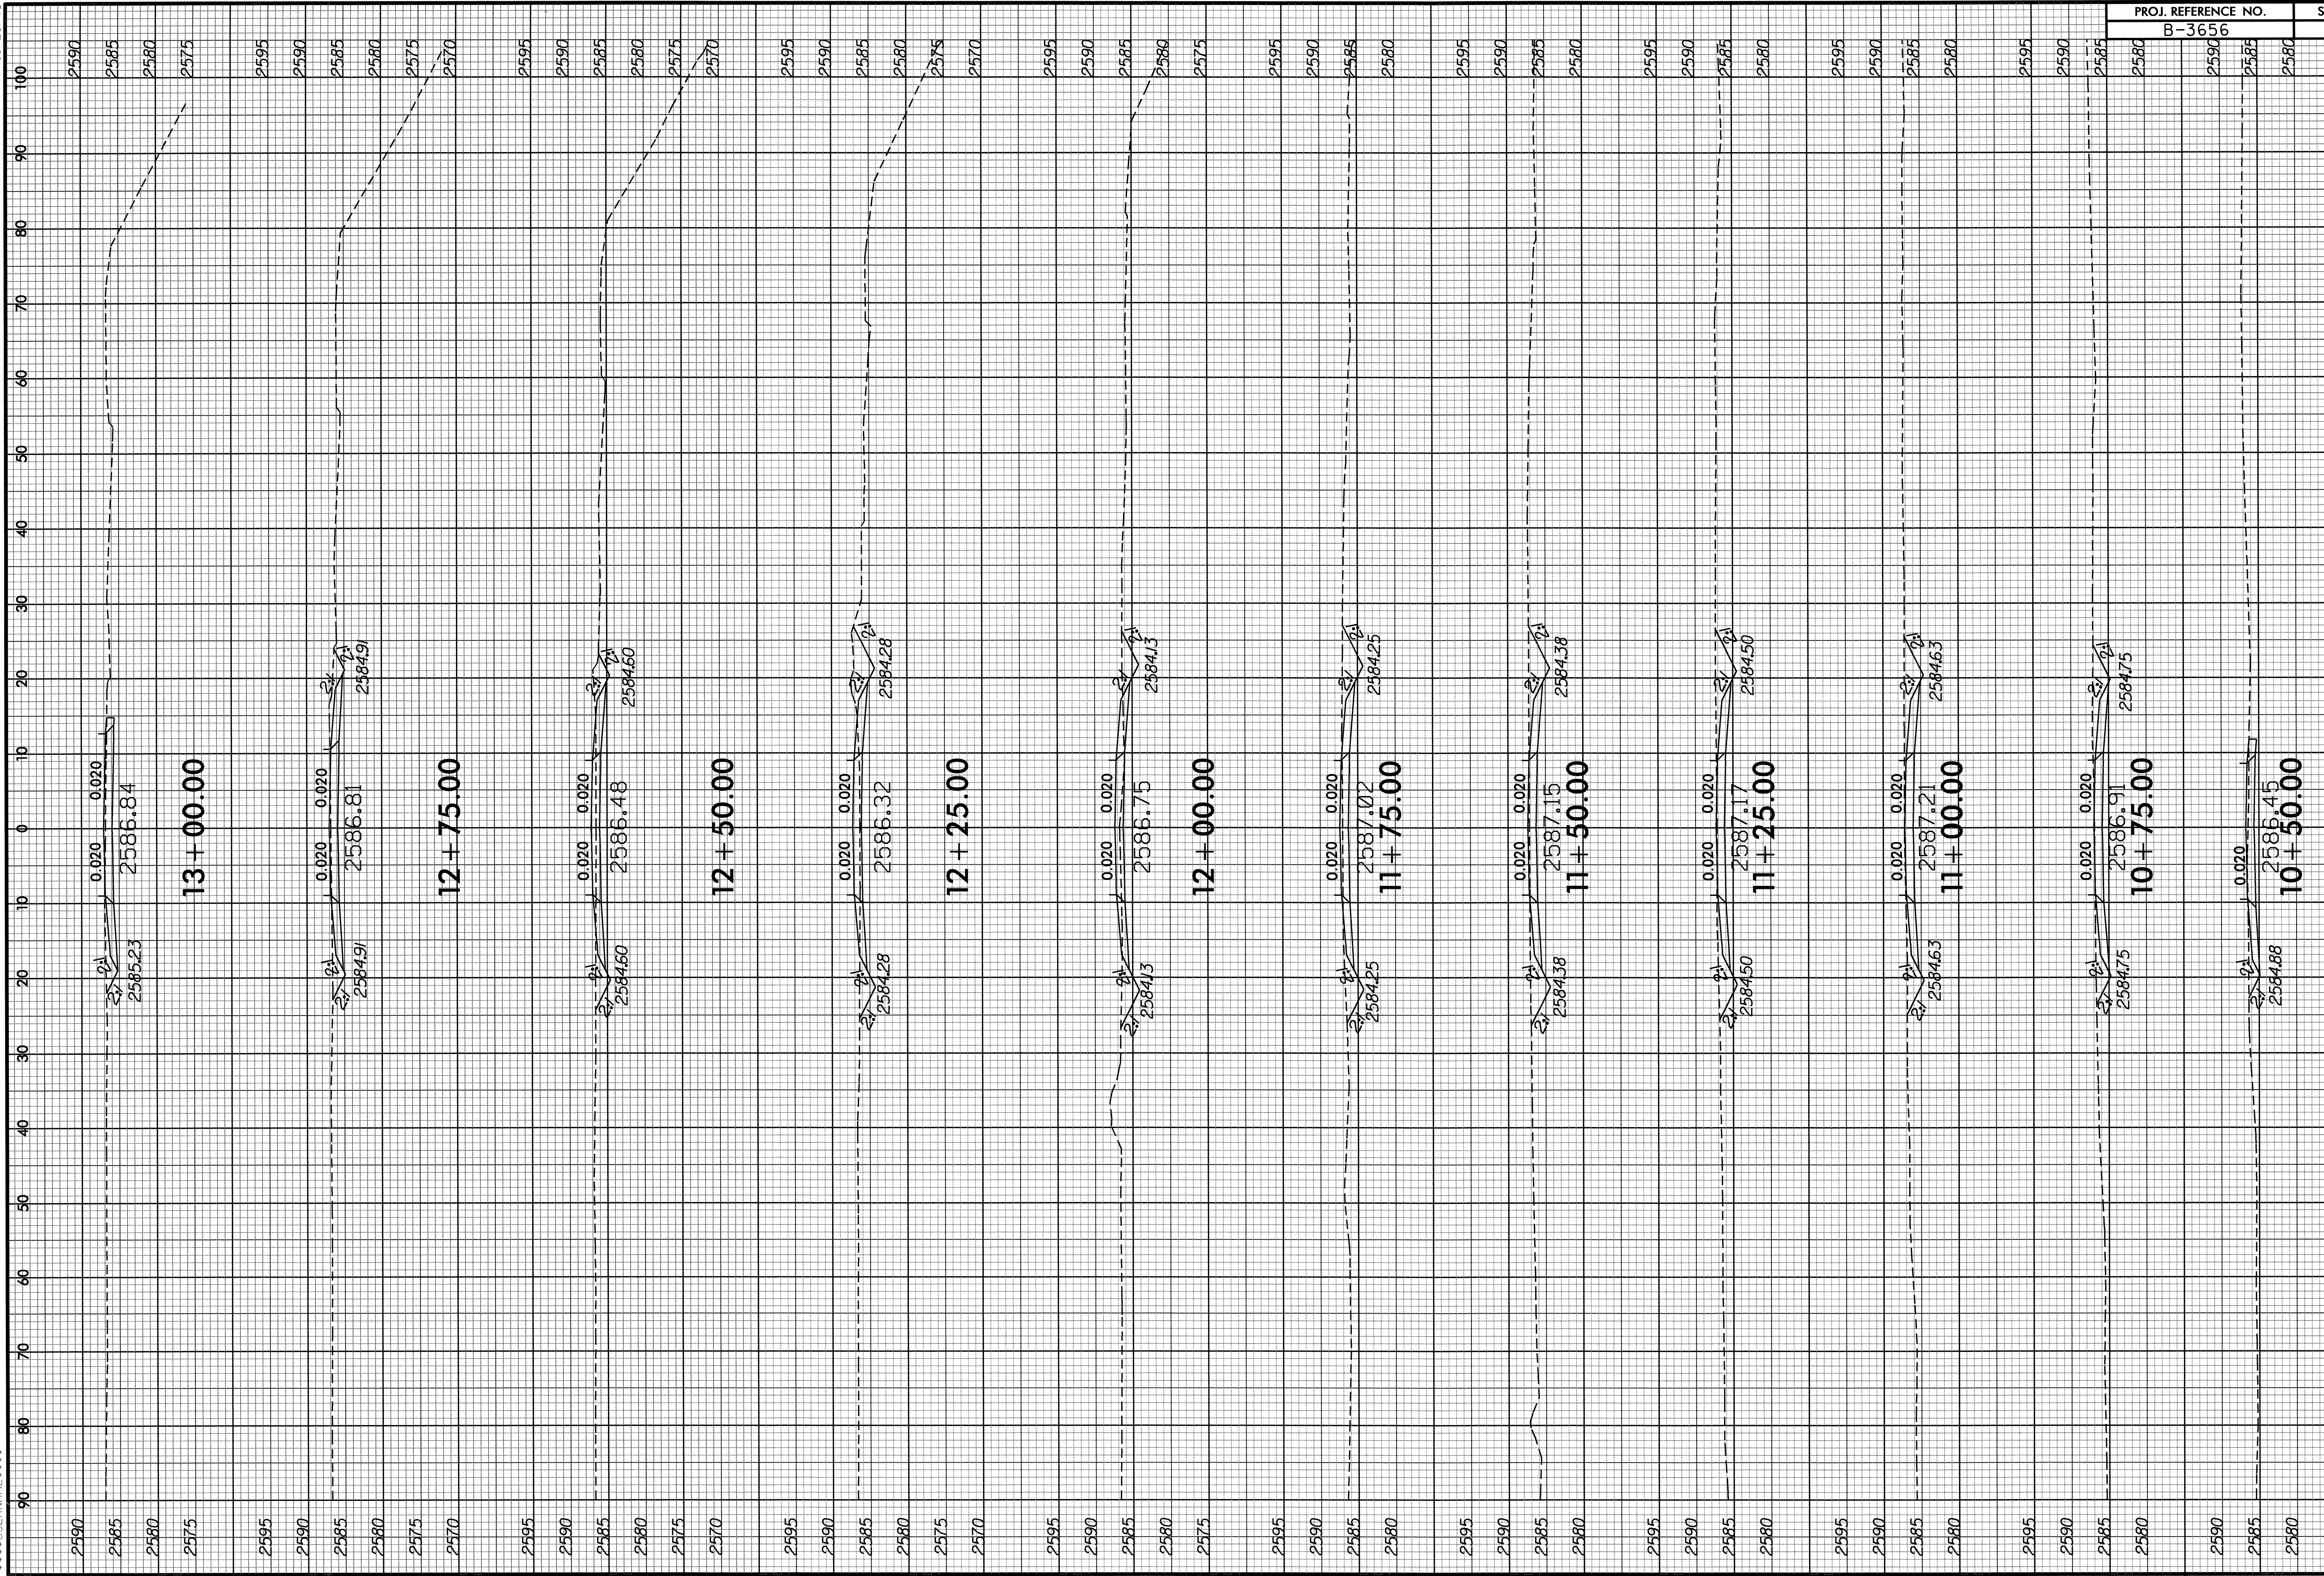


PROJ. REFERENCE NO.  
B-3656

SHEET NO.  
x-7

-DET-



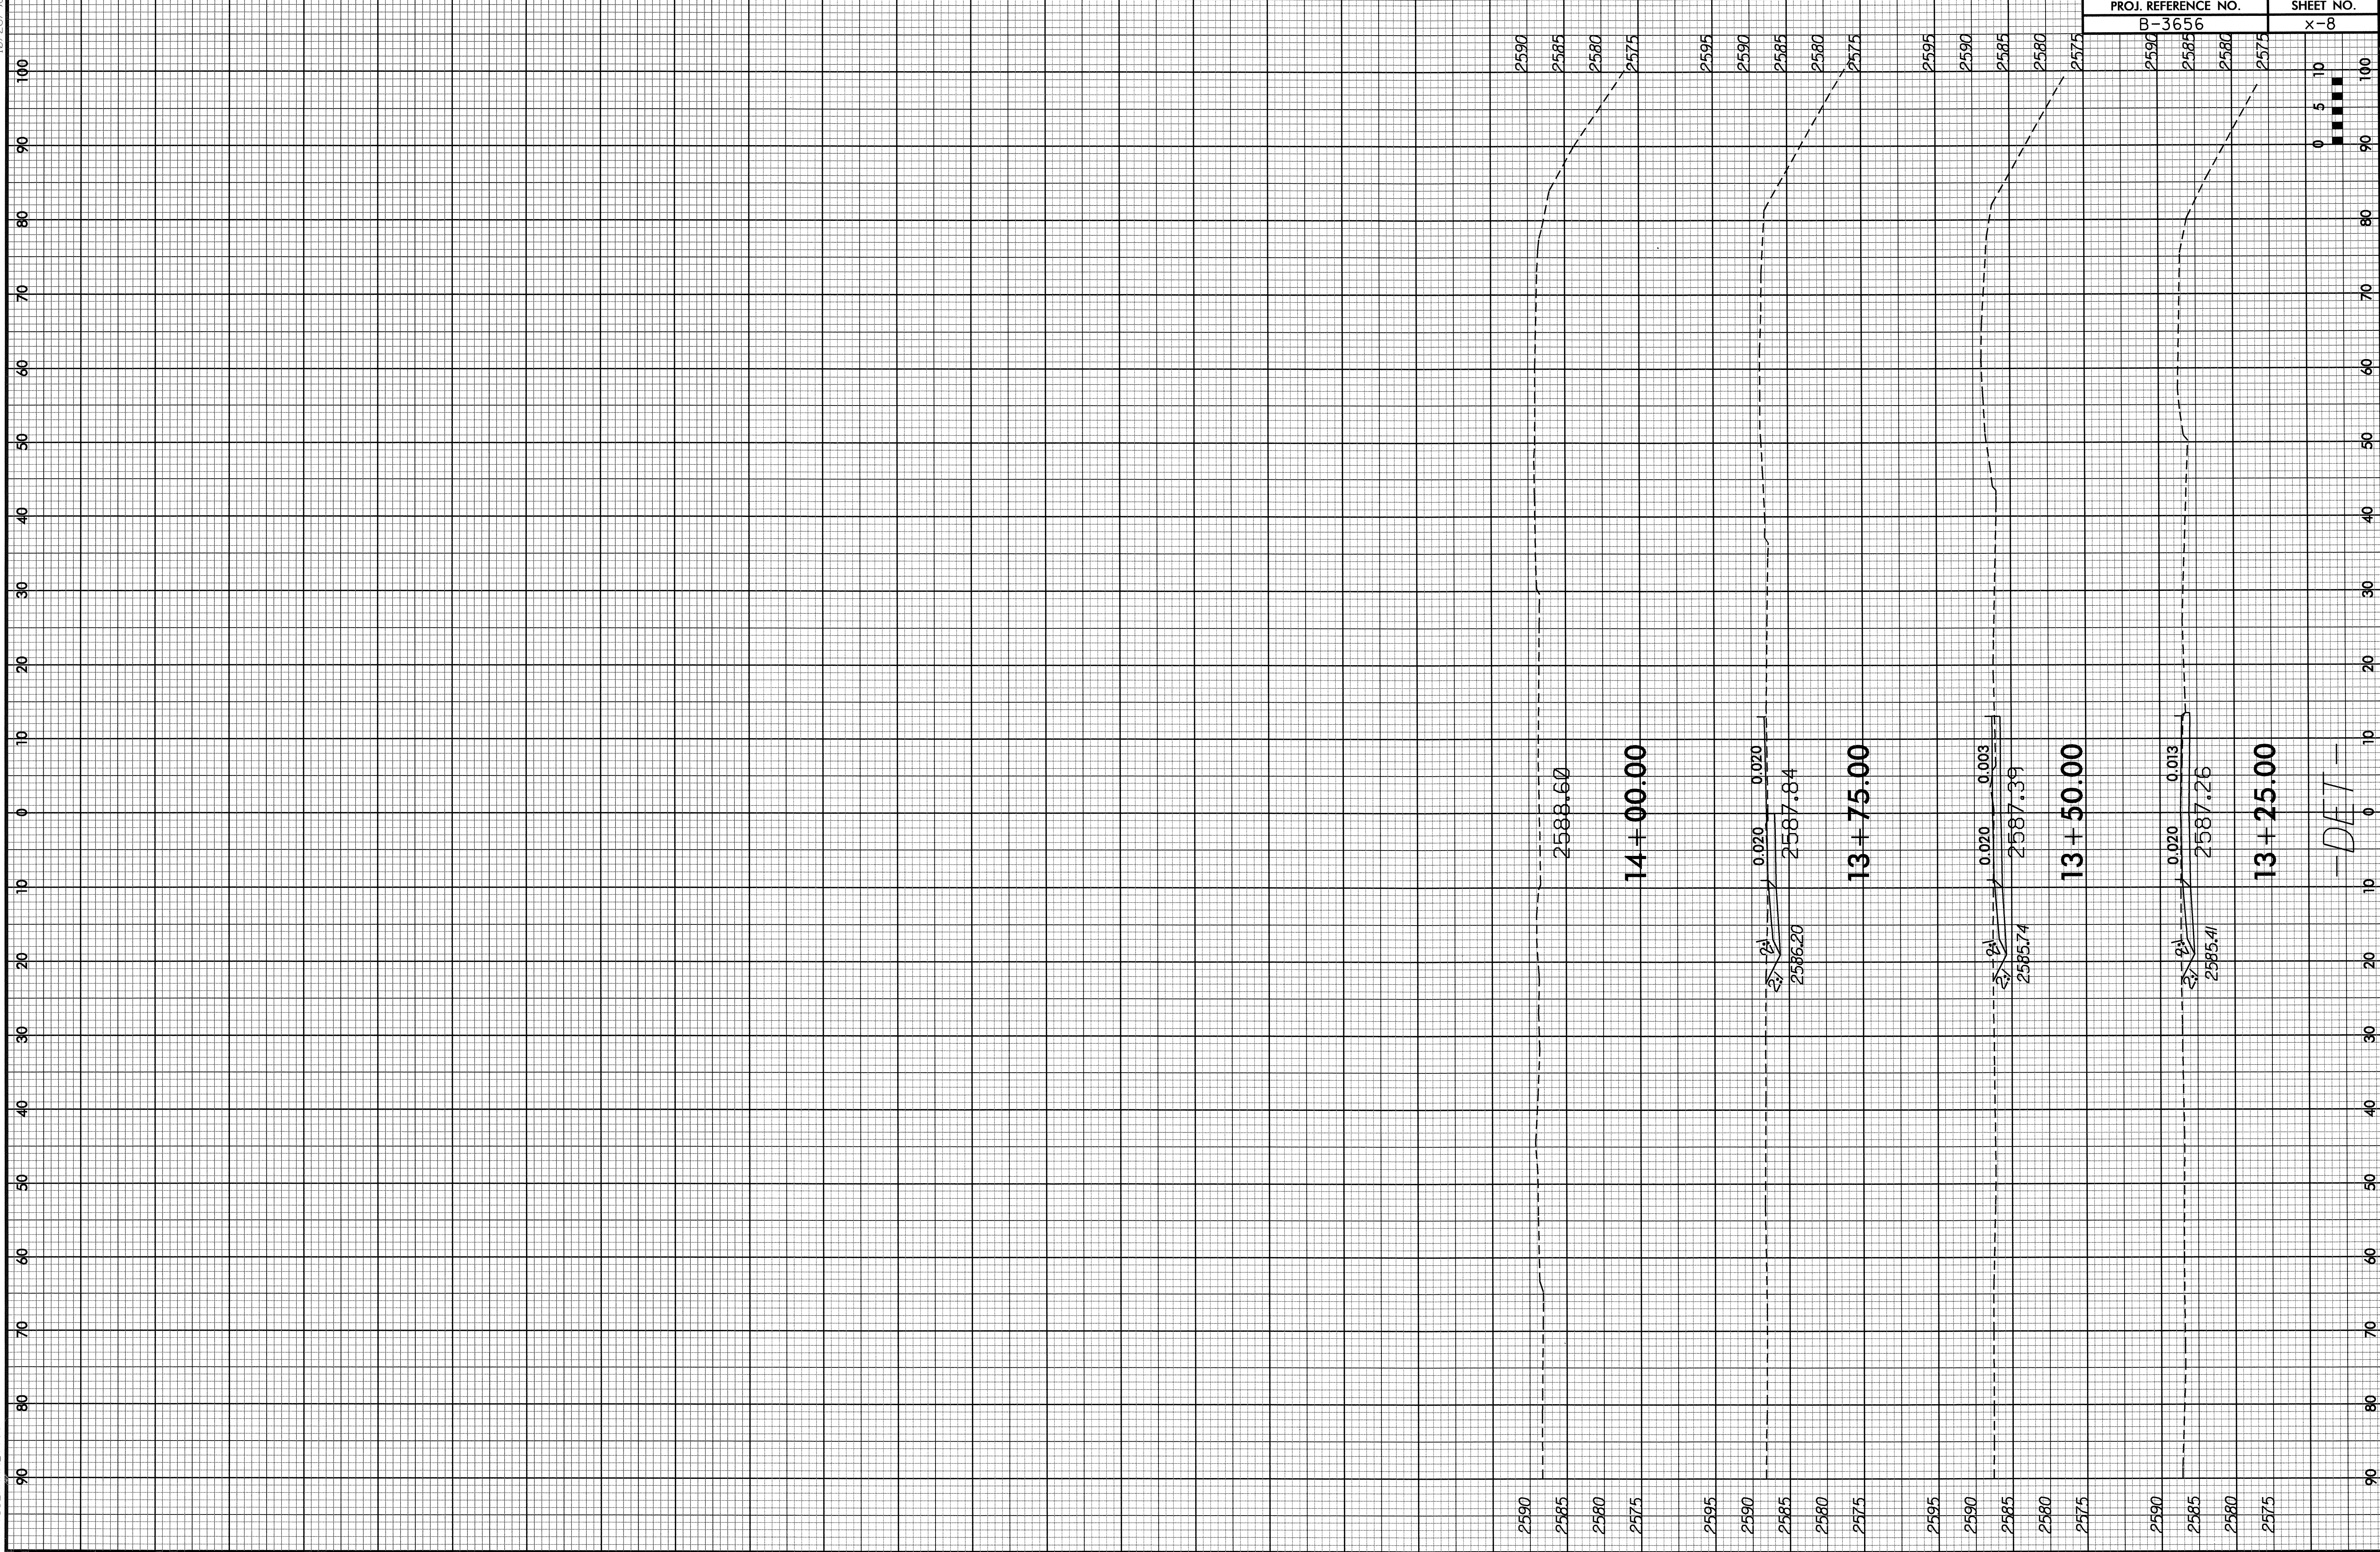

-DEF-