



APPROVED: *R.W.F.*
 DATE: 4/18/11

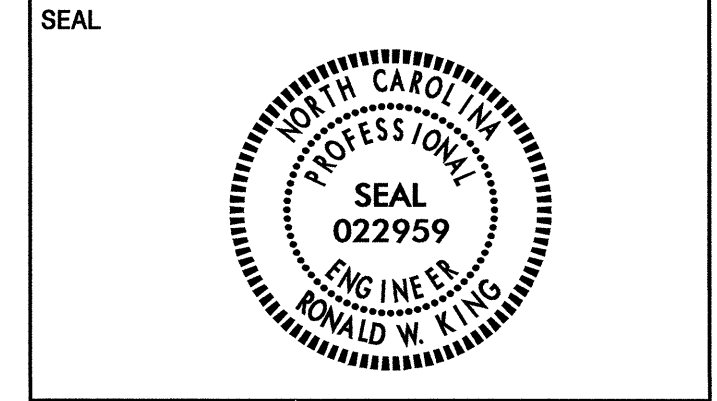


401 QUANTITY REQ'D 1

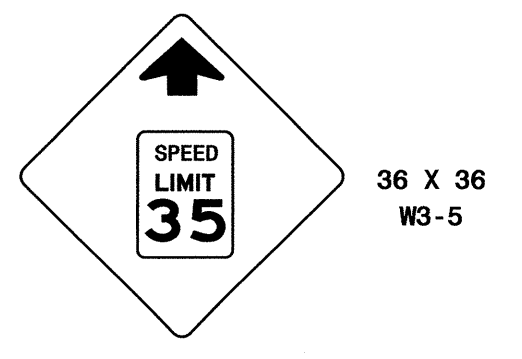


ONE "U" POST PER SIGN

402 QUANTITY REQ'D 1

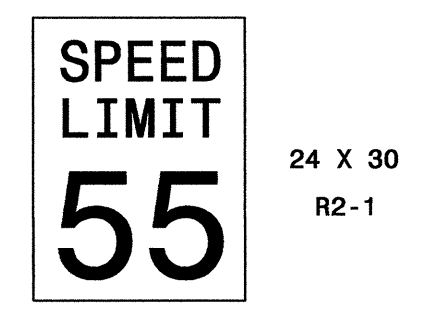


ONE "U" POST PER SIGN

403 QUANTITY REQ'D 1

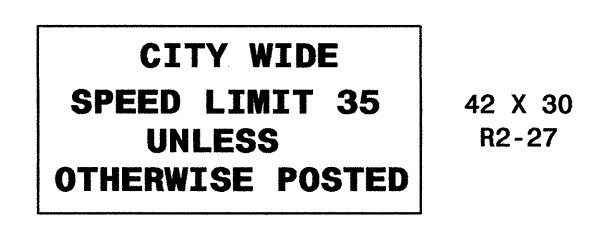



MOUNT BELOW SIGN .301
 IN 1 INSTALLATIONS

404 QUANTITY REQ'D 1

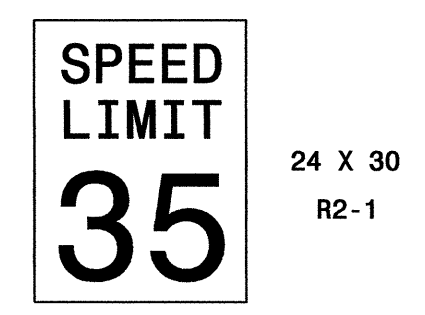

ONE "U" POST PER SIGN

TYPE "E" SIGNS

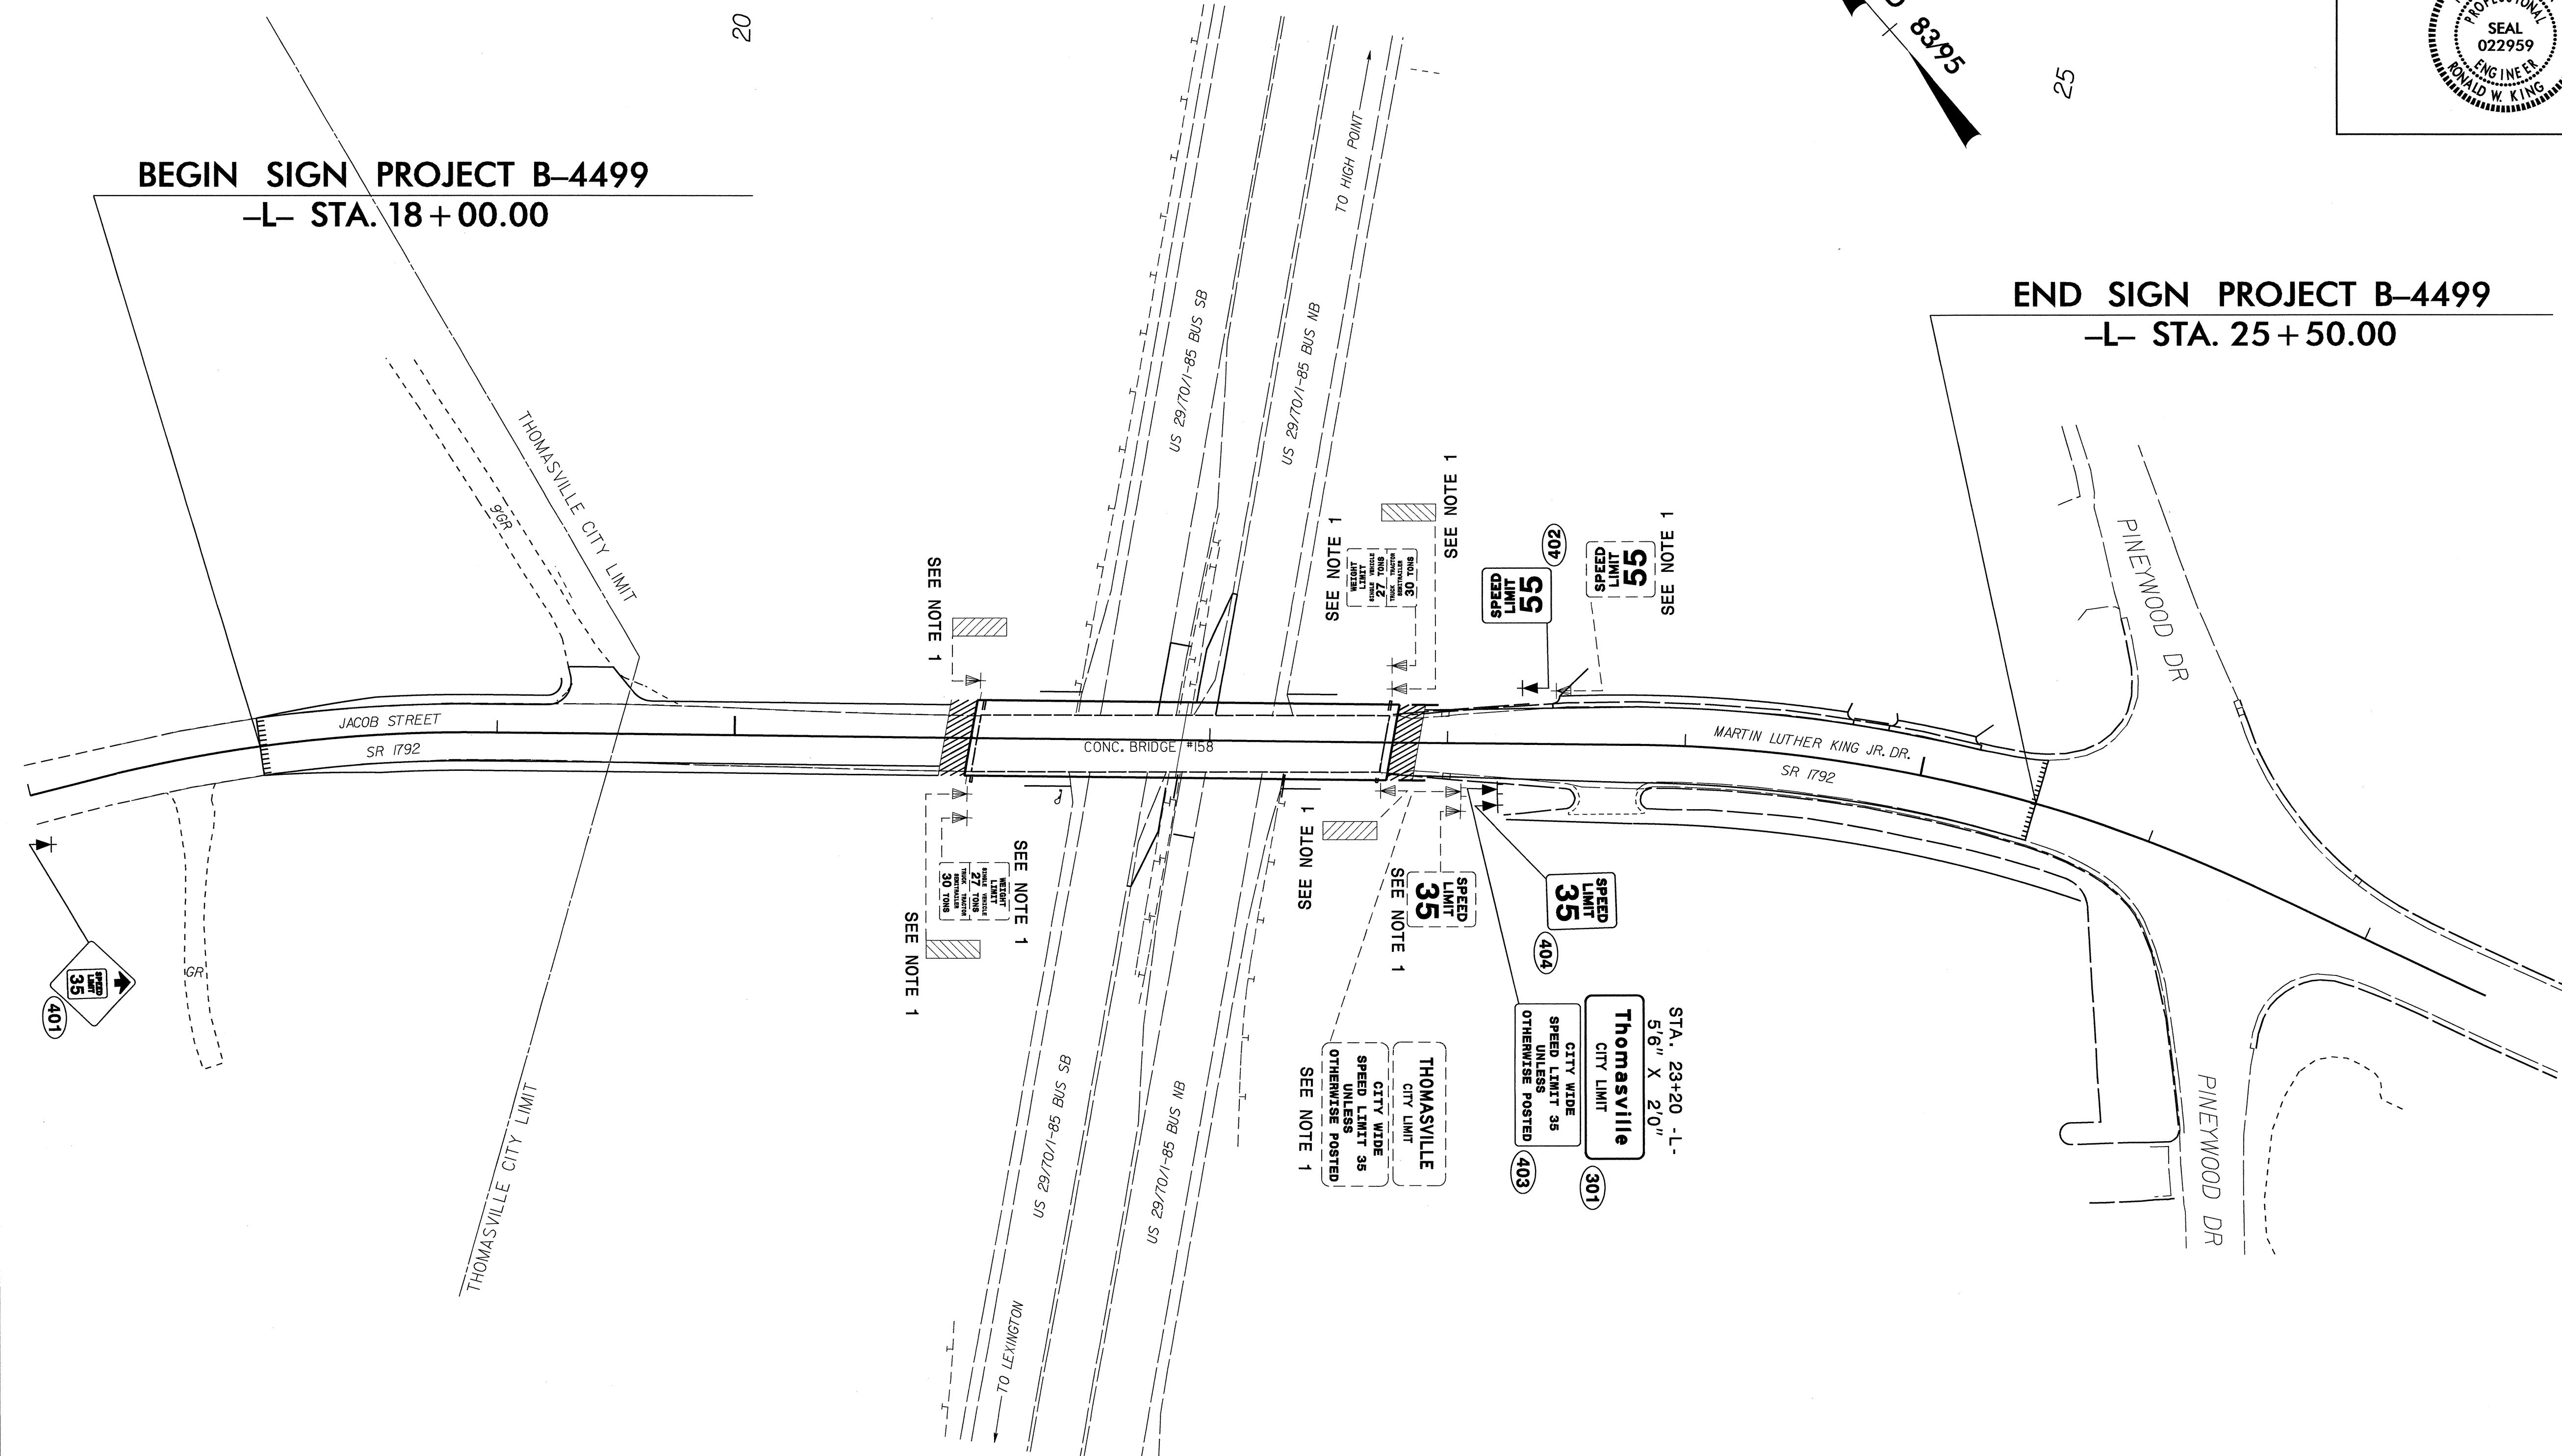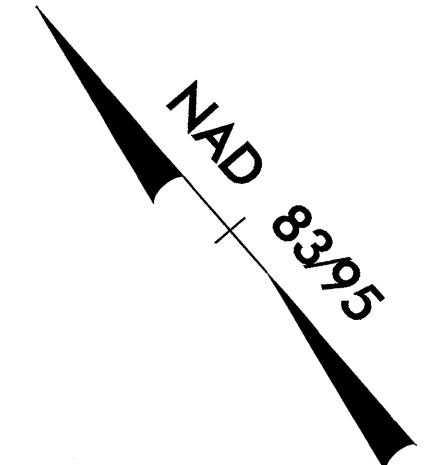

BEGIN SIGN PROJECT B-4499
-L- STA. 18+00.00

END SIGN PROJECT B-4499
-L- STA. 25+50.00

| PROJECT NOTES | |
|----------------------|--|
| 1 | DISPOSAL OF SIGN SYSTEM, U-CHANNEL |
| 2 | PLACE SIGN 401 A MINIMUM OF 600' BEFORE SIGN 404 |

EXISTING and PROPOSED SIGNS
SR 1792 MARTIN LUTHER KING JR. DR.

I:\AFR\2011\437-18-4499\B-4499\Traffic\Signing\CADD\Signing Layout Plans\B-4499_SIGN-4.dgn
 5/18/11 11:23:01 AM