

SIGN NUMBER: SP11115 BACKG COLOR: Fluorescent Orange
 TYPE: STATIONARY COPY COLOR: Black
 QUANTITY: SEE PLANS

SYMBOL	X	Y	WID	HT

SIGN WIDTH: 3'-6"
 HEIGHT: 2'-0"
 TOTAL AREA: 7.0 Sq.Ft.

BORDER TYPE: INSET
 RECESS: 0.38"
 WIDTH: 0.63"
 RADII: 1.5"


NO. Z BARS:
 LENGTH:

MAT'L: 0.080" (2.0 mm) ALUMINUM
 0.079" COMPOSITE

DESIGN BY: GMT CHECKED BY: SBKunz DATE: Feb 22, 2011
 PROJECT ID: B-4499 DIV: 9

USE NOTES: 1,2

- Legend and border shall be direct applied black non-reflective sheeting.
- Background shall be Type VII, VIII, or IX (prismatic) fluorescent orange retroreflective sheeting.

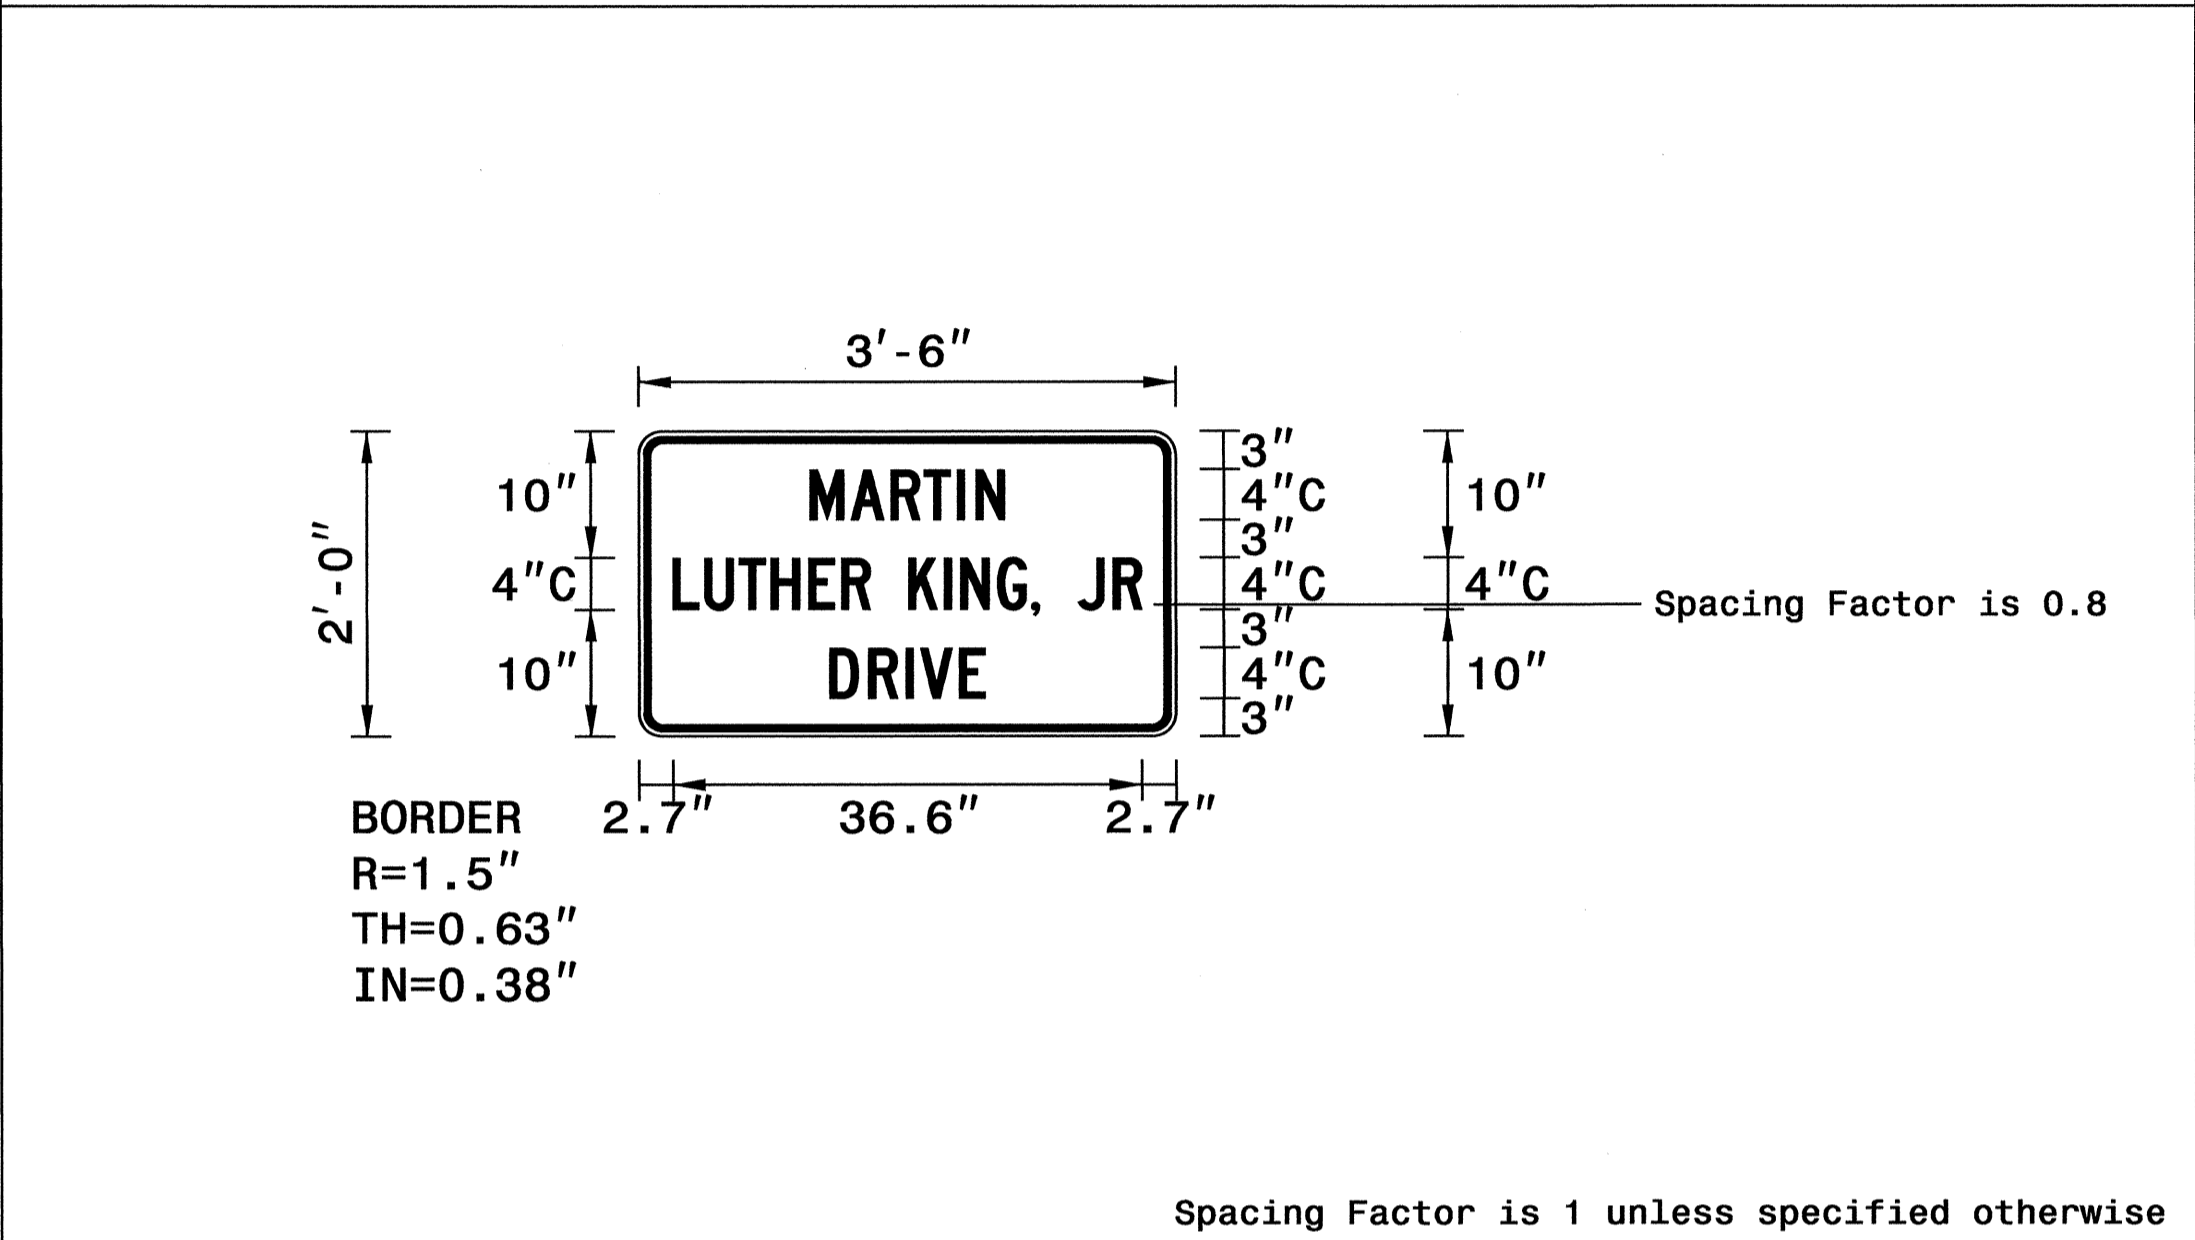

LETTER POSITIONS

Letter spacings are to start of next letter

		M	A	R	T	I	N																Series/Size Text Length
		13.4	3.2	3.1	2.6	2.6	1.4	2.2	13.4														C 2000 15.2

APPROVED: _____ DATE: _____	SPECIAL SIGN DESIGN	SCALE: NONE	REVISIONS	
		DATE: 02/11		
	DWG. BY: GMT			
	DESIGN BY: GMT			
	REVIEWED BY: SBK			