

STATE OF NORTH CAROLINA  
DIVISION OF HIGHWAYS

PROJ. REFERENCE NO.	SHEET NO.
B-4499	X-1


NOTE: EMBANKMENT COLUMN INCLUDES BACKFILL FOR UNDERCUT

CROSS-SECTION SUMMARY

Station	Uncl. Exc.	Embt
L	(cu. yd.)	(cu. yd.)
18+00.00	0	0
18+25.00	35	8
18+50.00	40	17
18+75.00	37	36
19+00.00	25	48
19+25.00	15	33
19+50.00	27	16
19+75.00	23	10
20+00.00	11	6
20+25.00	17	5
20+50.00	15	7
20+75.00	17	11
20+99.46	19	11
21+25.28	10	5
<b>Station Uncl. Exc. Embt</b>		
<b>L (cu. yd.) (cu. yd.)</b>		
22+50.04	0	0
22+76.94	0	173
23+00.00	0	297
23+25.00	1	274
23+50.00	2	179
23+75.00	1	125
24+00.00	1	106
24+25.00	2	84
24+50.00	1	50
24+75.00	1	23
25+00.00	2	18
25+25.00	3	18
25+50.00	4	20







Approximate quantities only. Unclassified excavation, borrow excavation, fine grading, clearing and grubbing, and removal of existing pavement will be paid for at the lump sum price for "Grading".

8/23/99

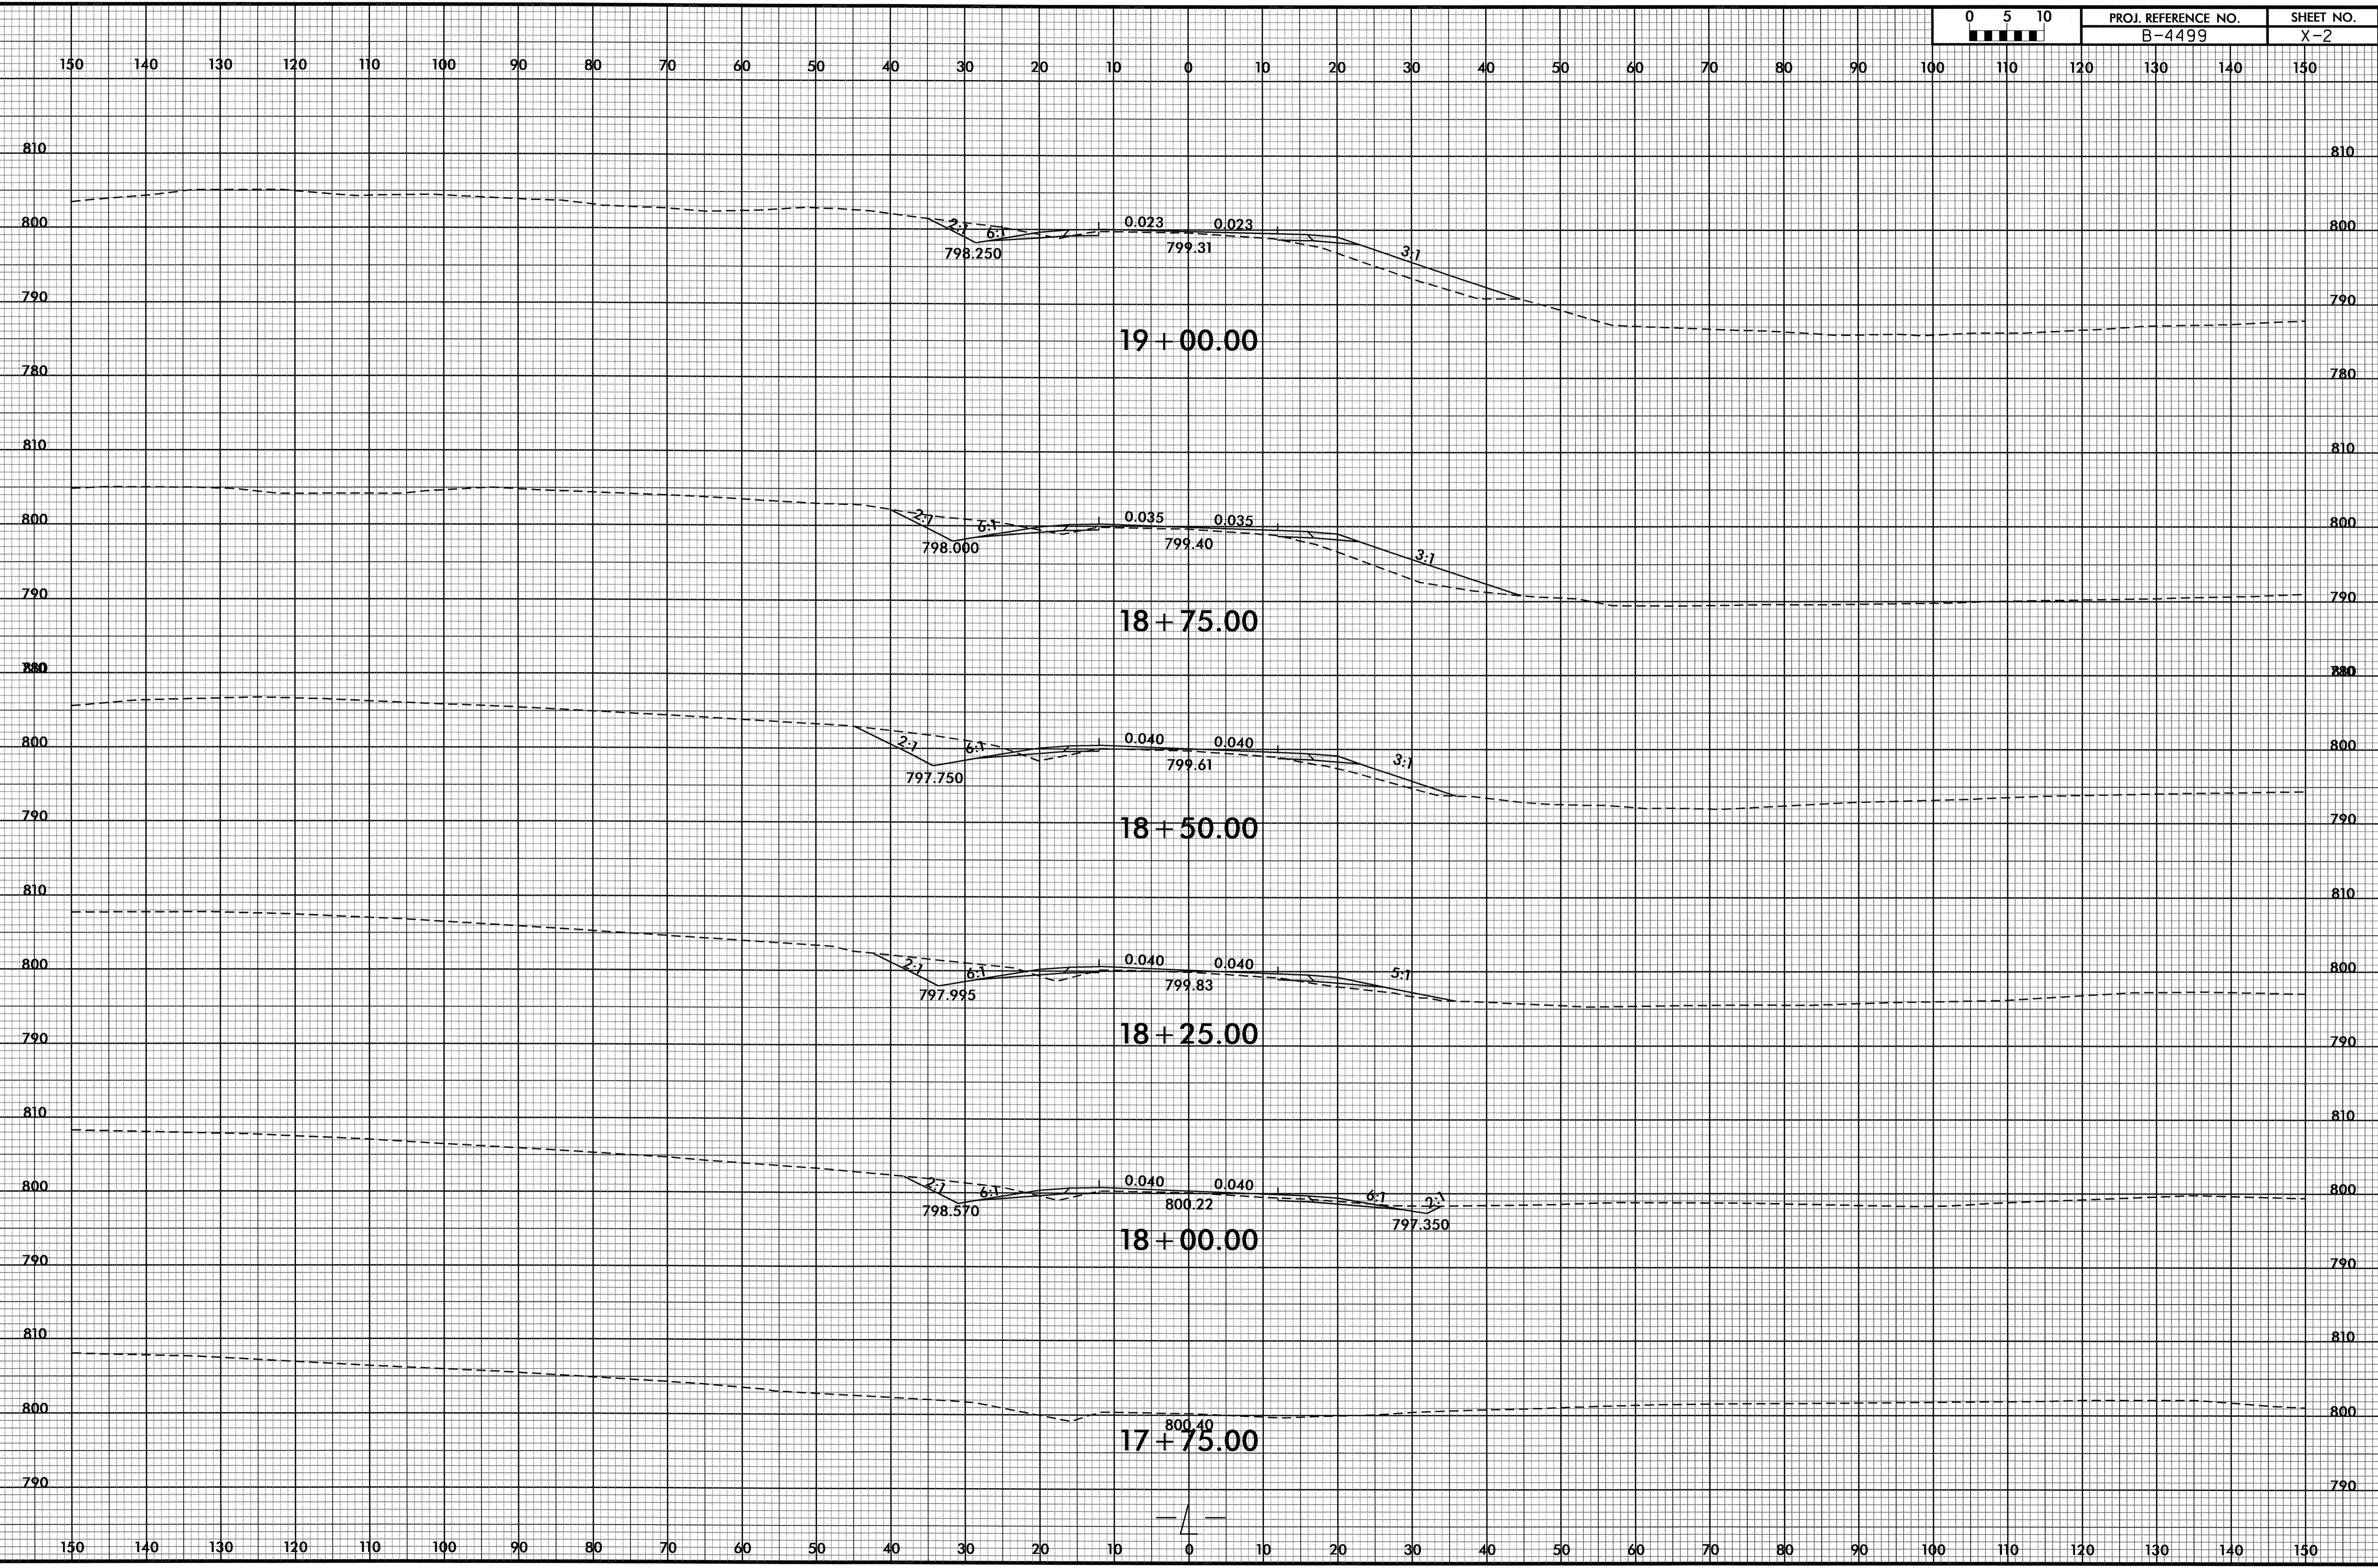

4-APR-2011 14:45:33 \\s39022\proj\B-4499\_rdu\_xpl.dgn

810 150 140 130 120 110 100 90 80 70 60 50 40 30 20 10 0 10 20 30 40 50 60 70 80 90 100 110 120 130 140 150 810

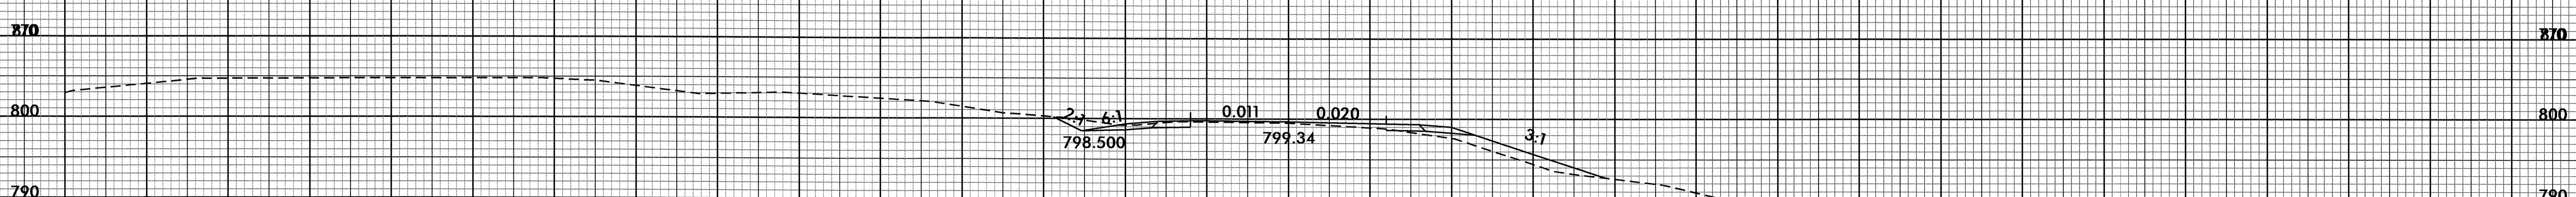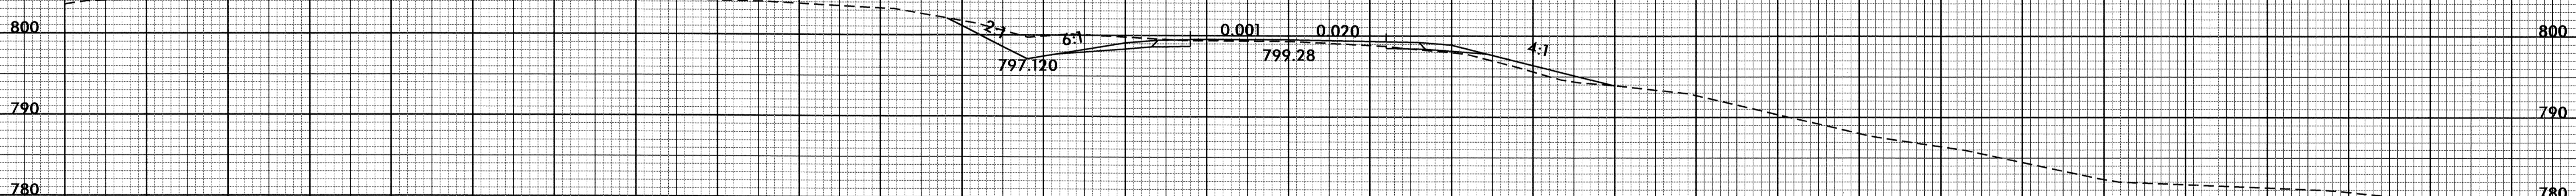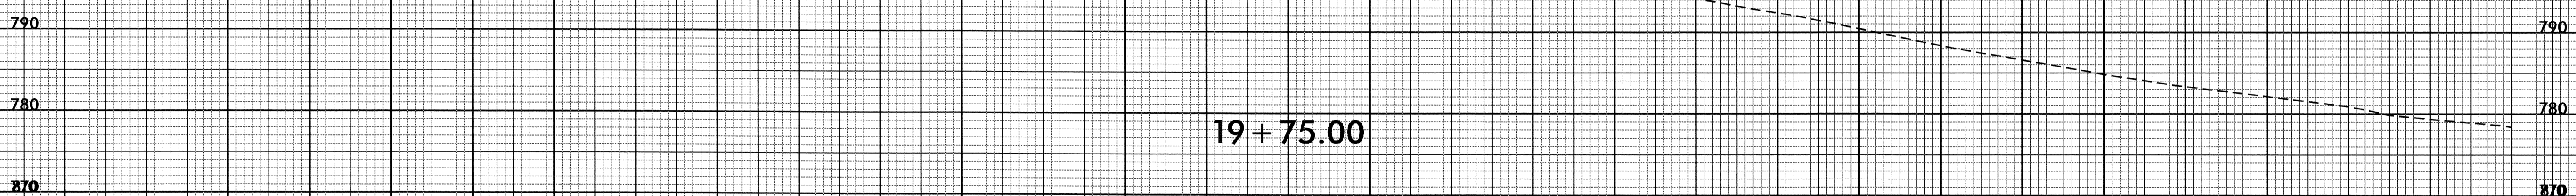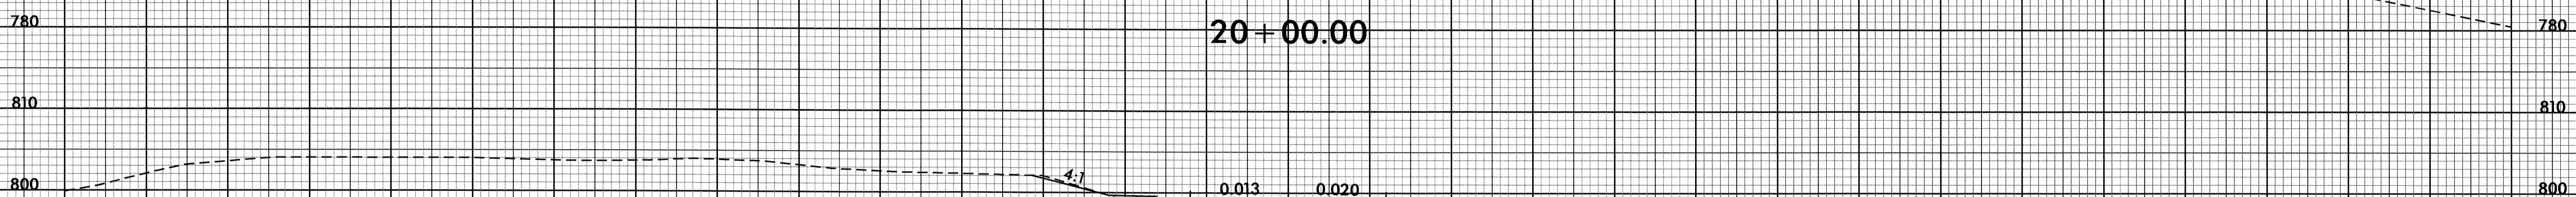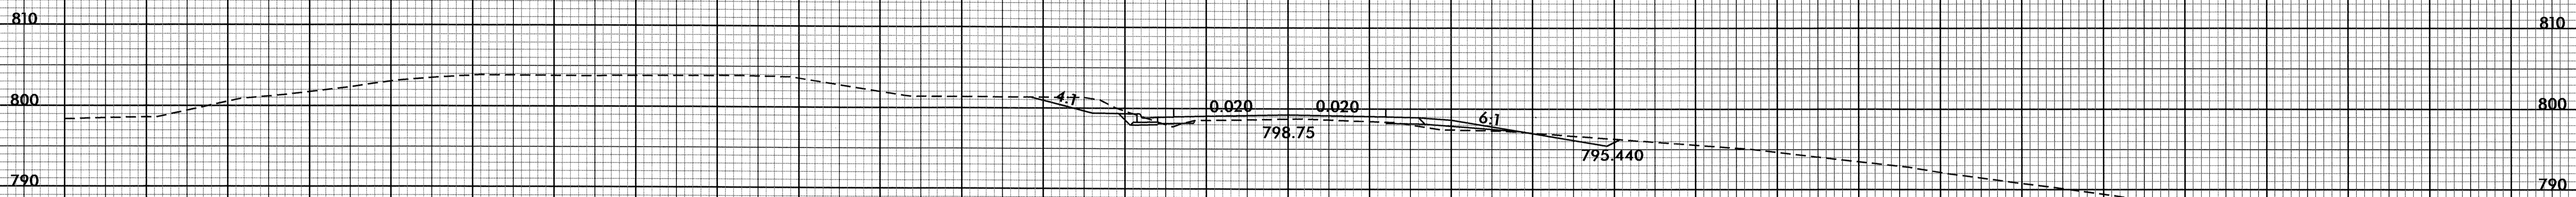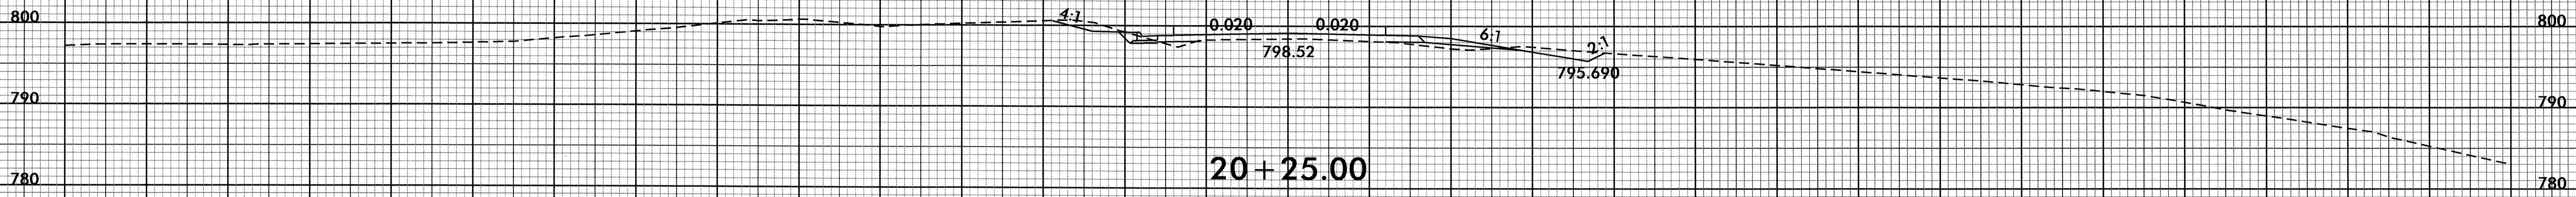


810 150 140 130 120 110 100 90 80 70 60 50 40 30 20 10 0 10 20 30 40 50 60 70 80 90 100 110 120 130 140 150 810

8/23/99




PROJ. REFERENCE NO.	SHEET NO.
B-4499	X-4

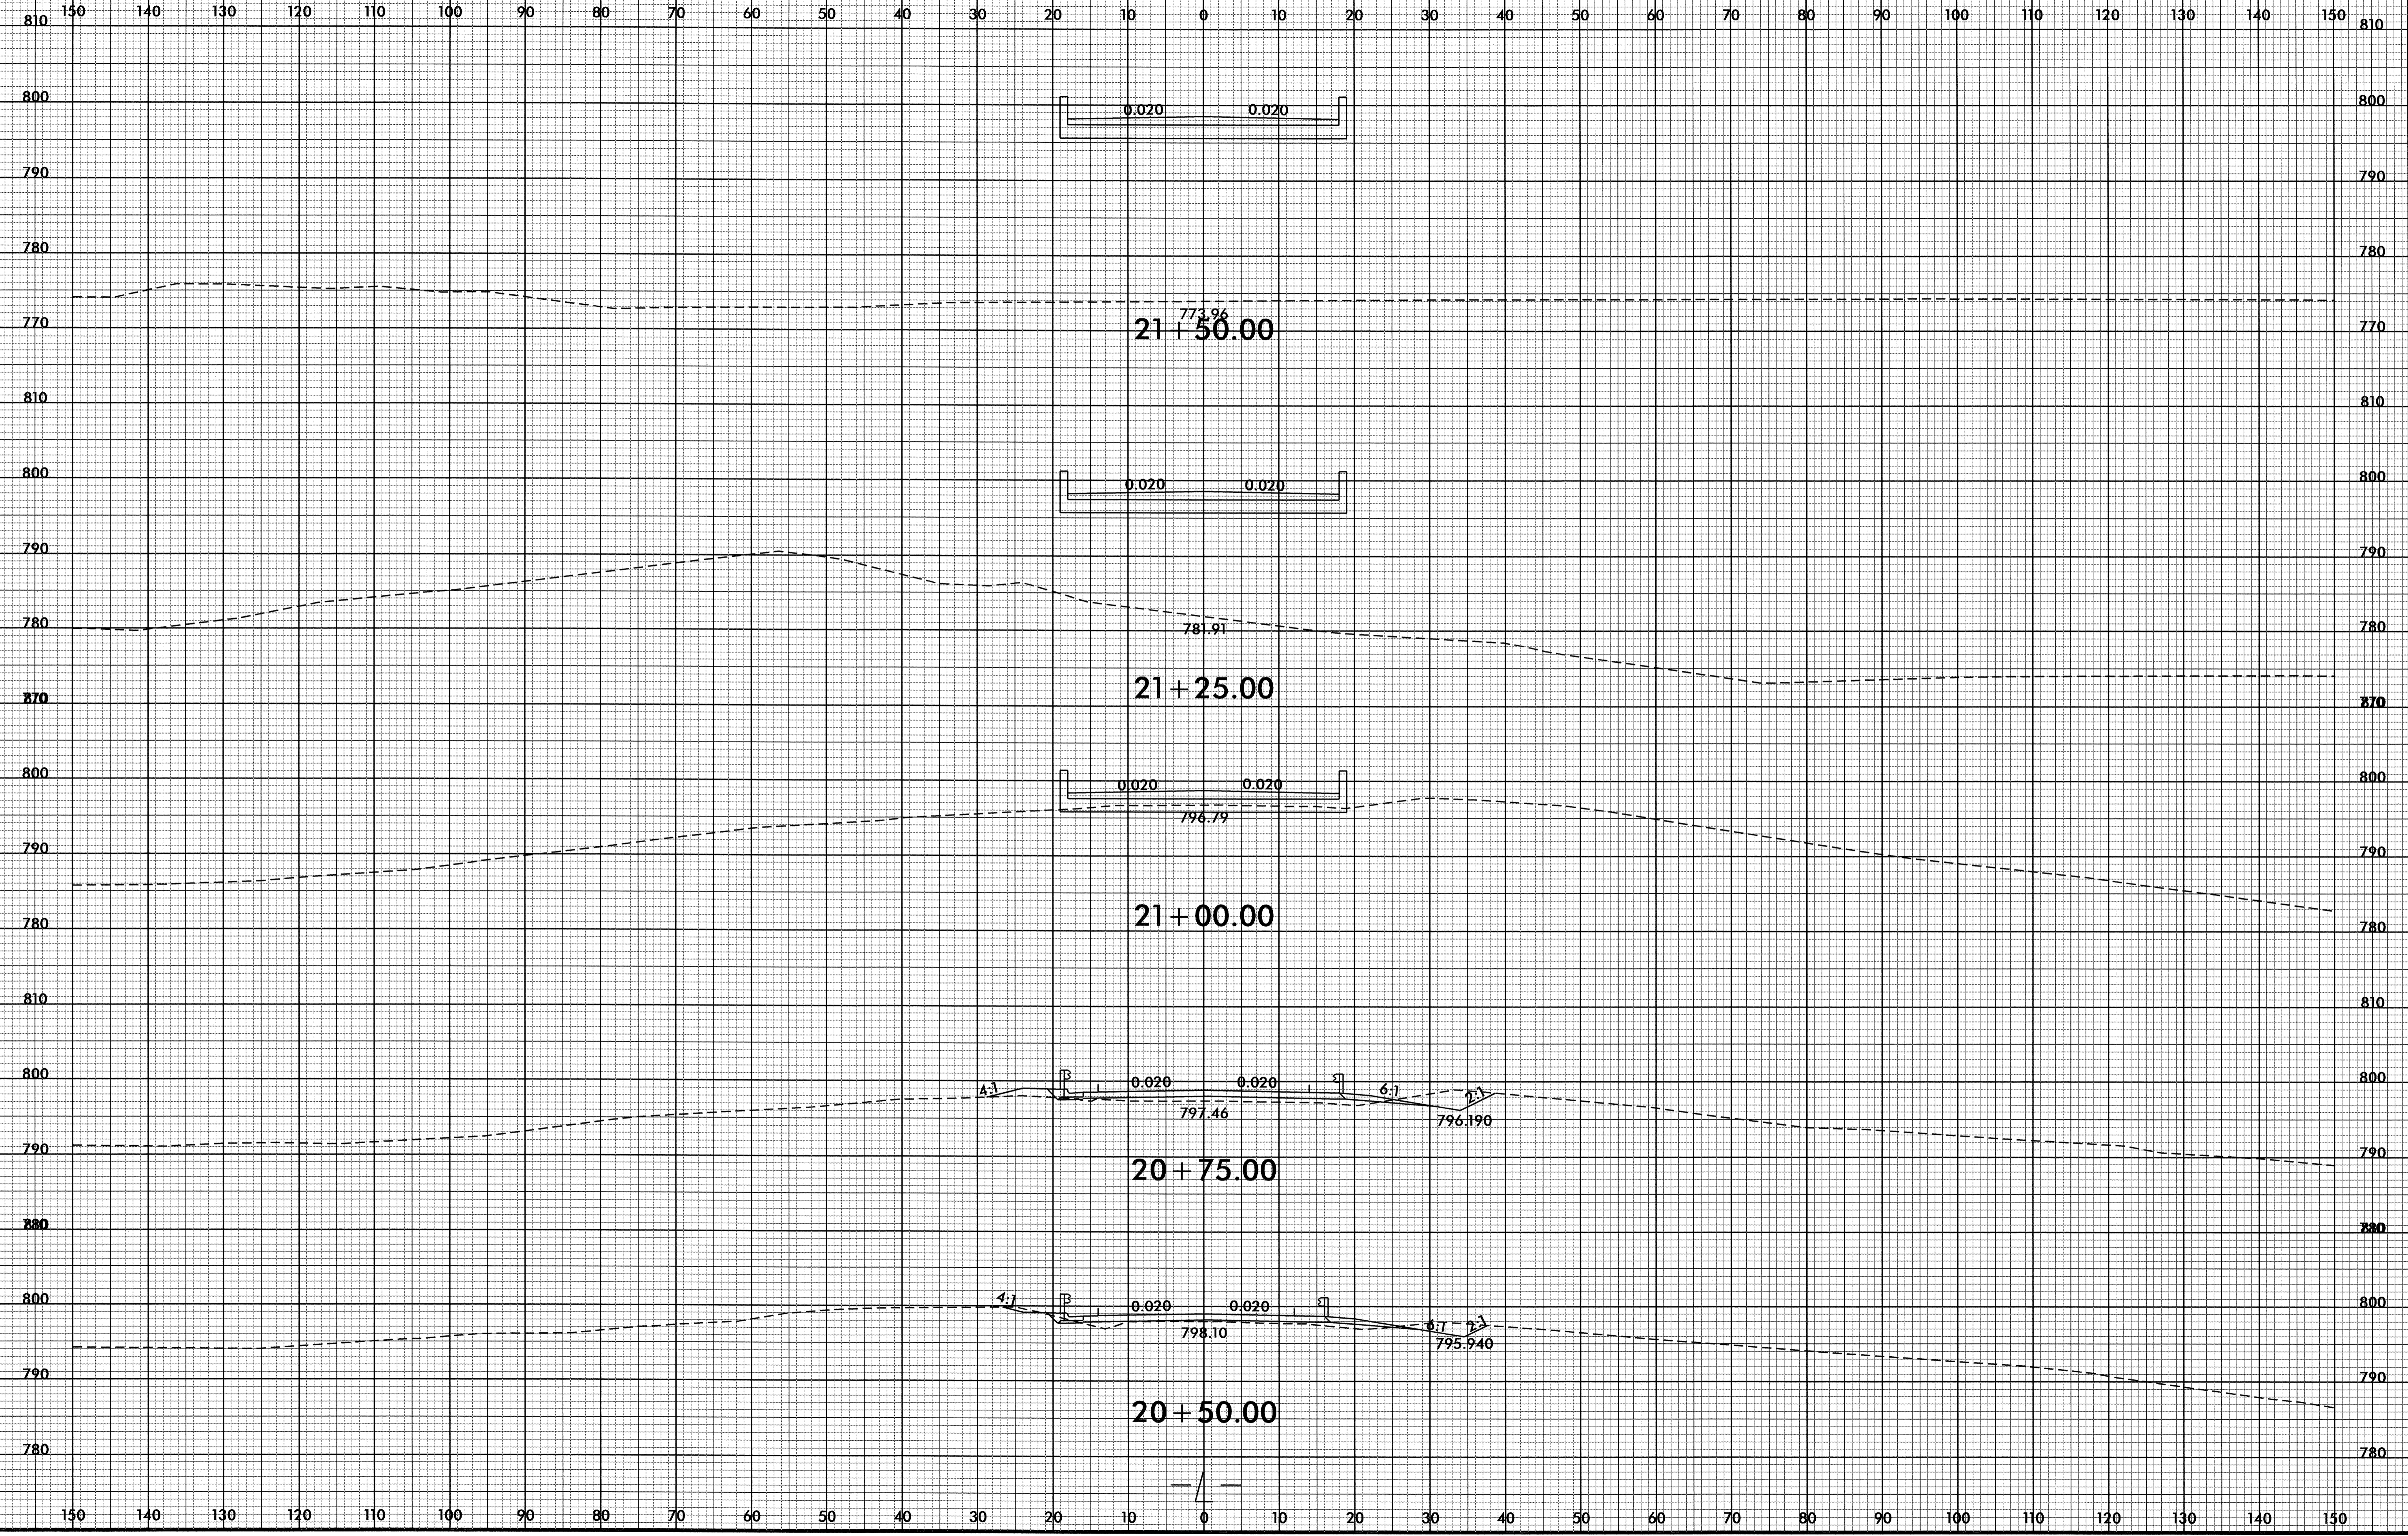


I:\APR-2011\445\B-4499\_rdu\_xpl.dgn

8/23/99

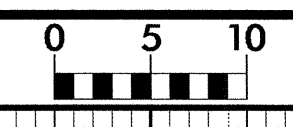

PROJ. REFERENCE NO. B-4499	SHEET NO. X-5
-------------------------------	------------------

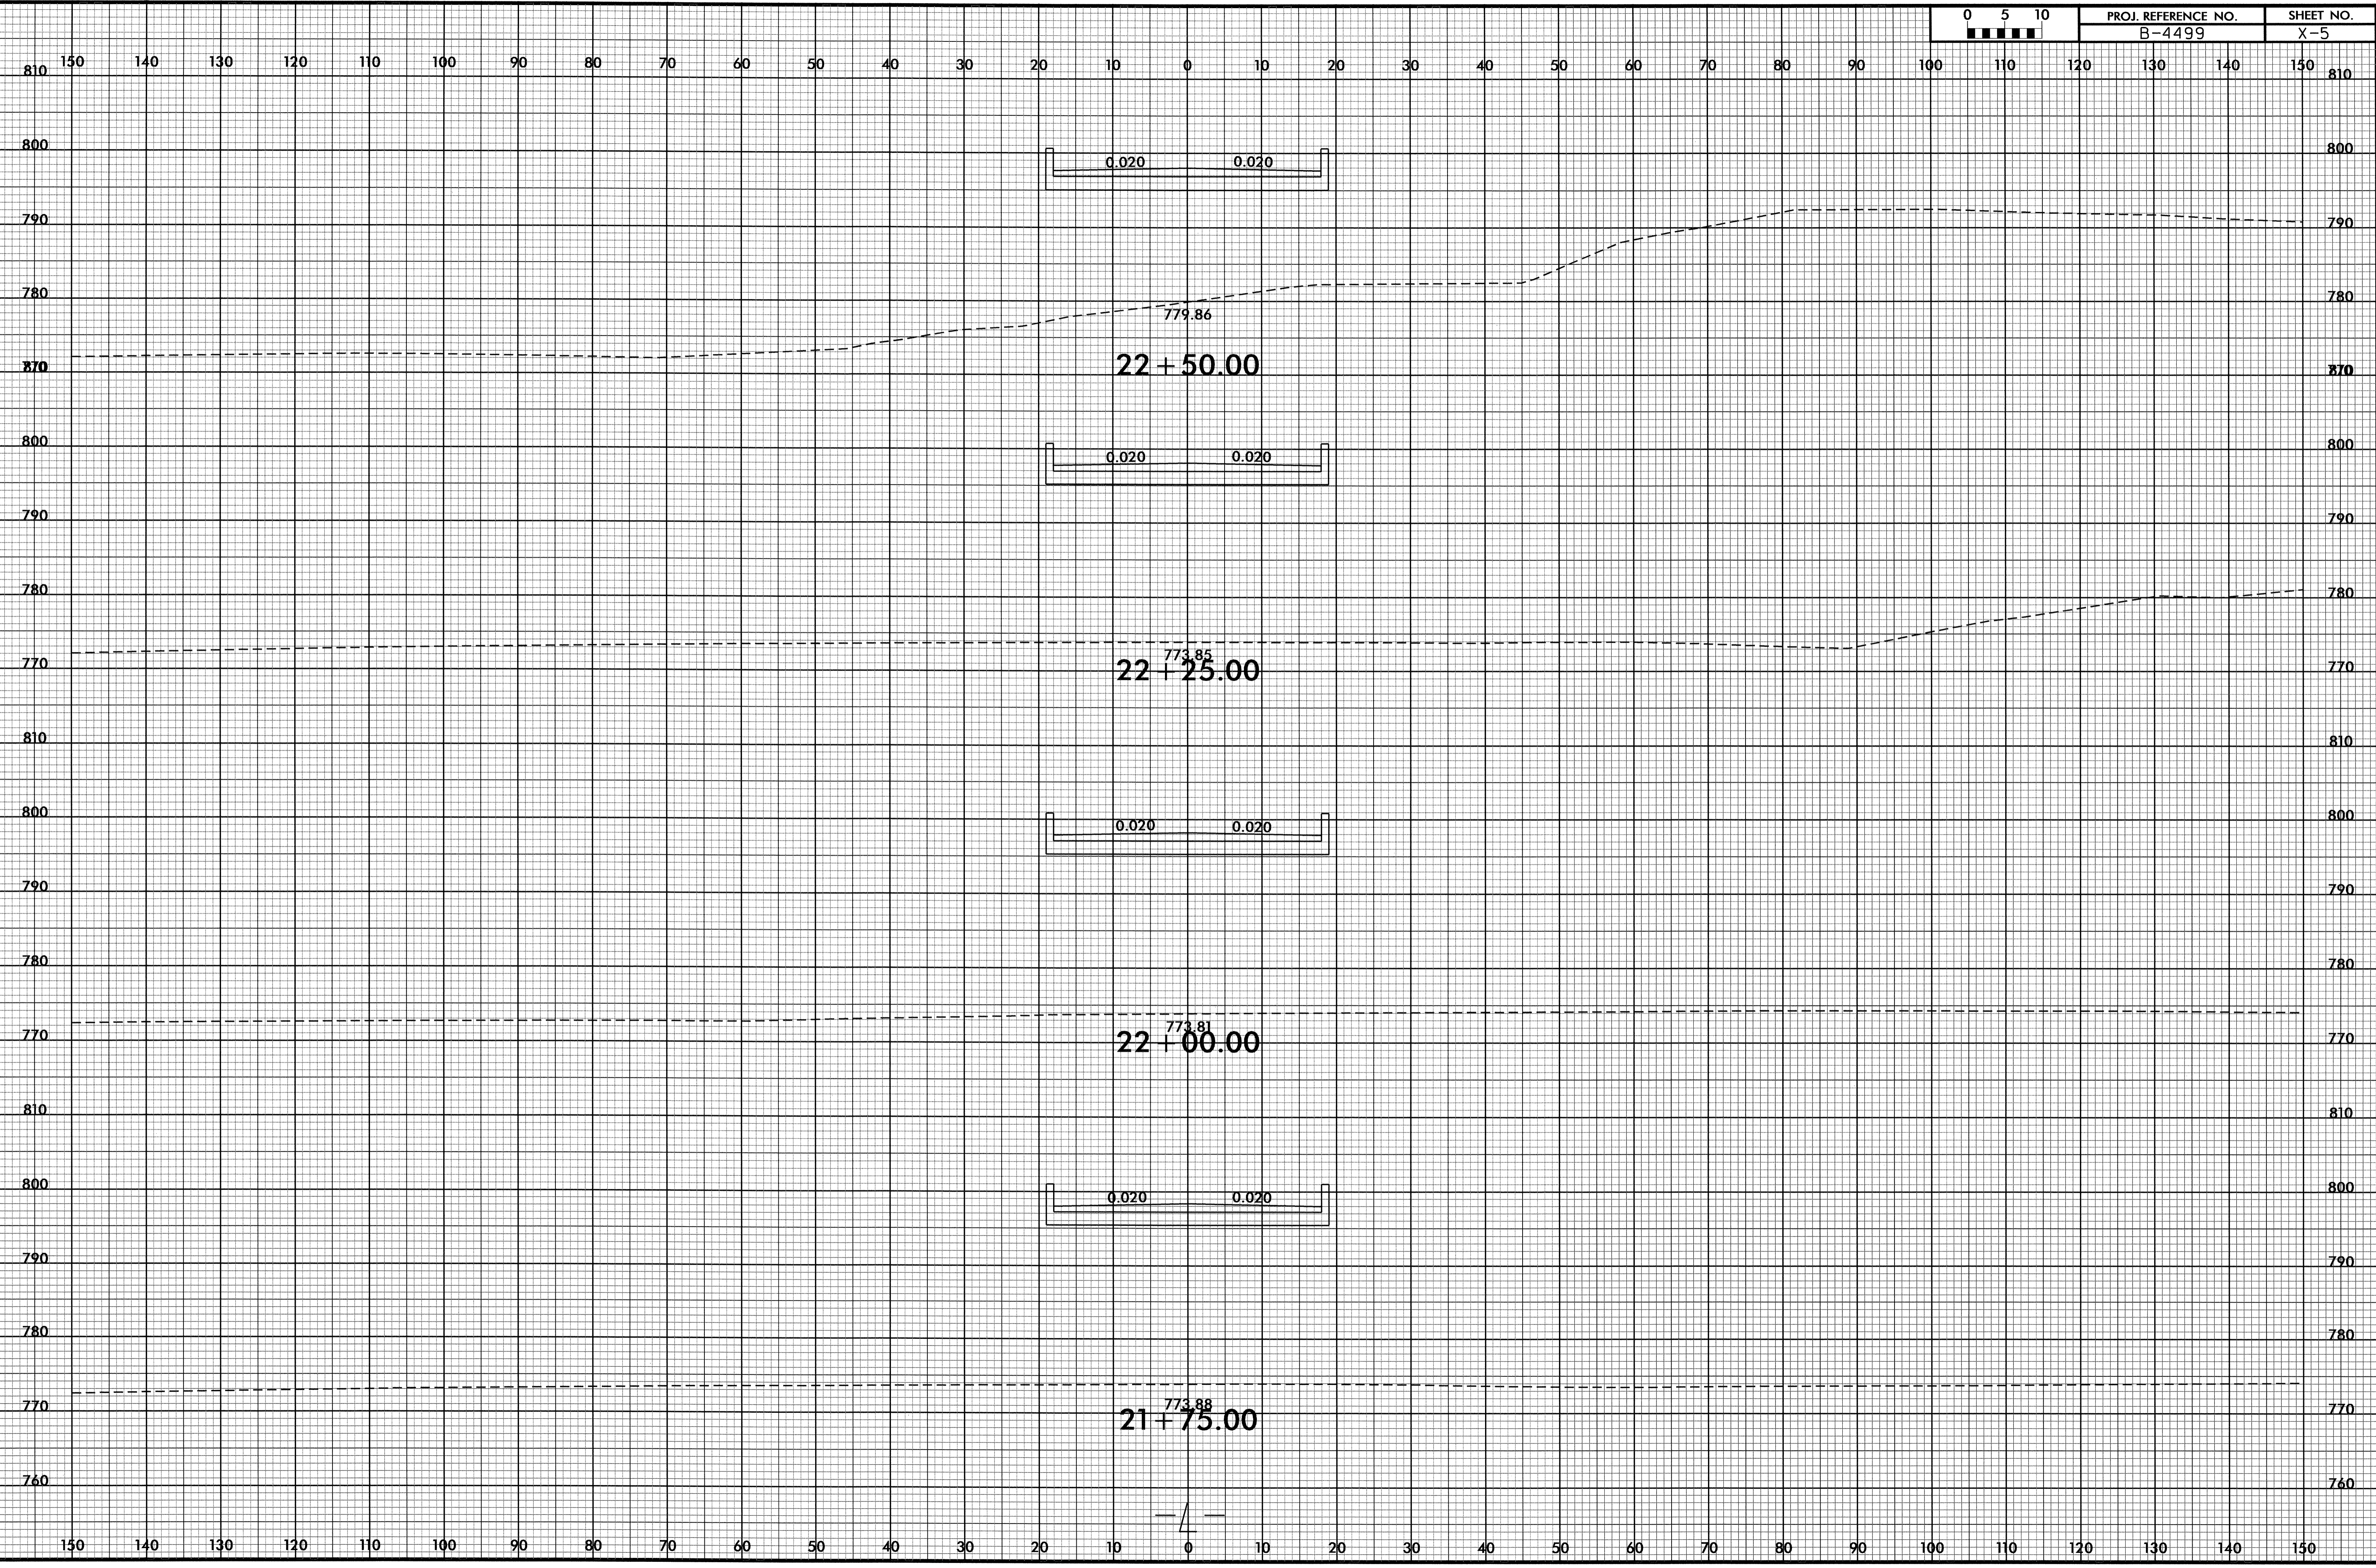


I:\4-APR-2011\4:45:50\4499\4499\_L.dwg - xp.l.dgn  
 3/3/2009 11:58:58

8/23/99




PROJ. REFERENCE NO.	SHEET NO.
B-4499	X-6

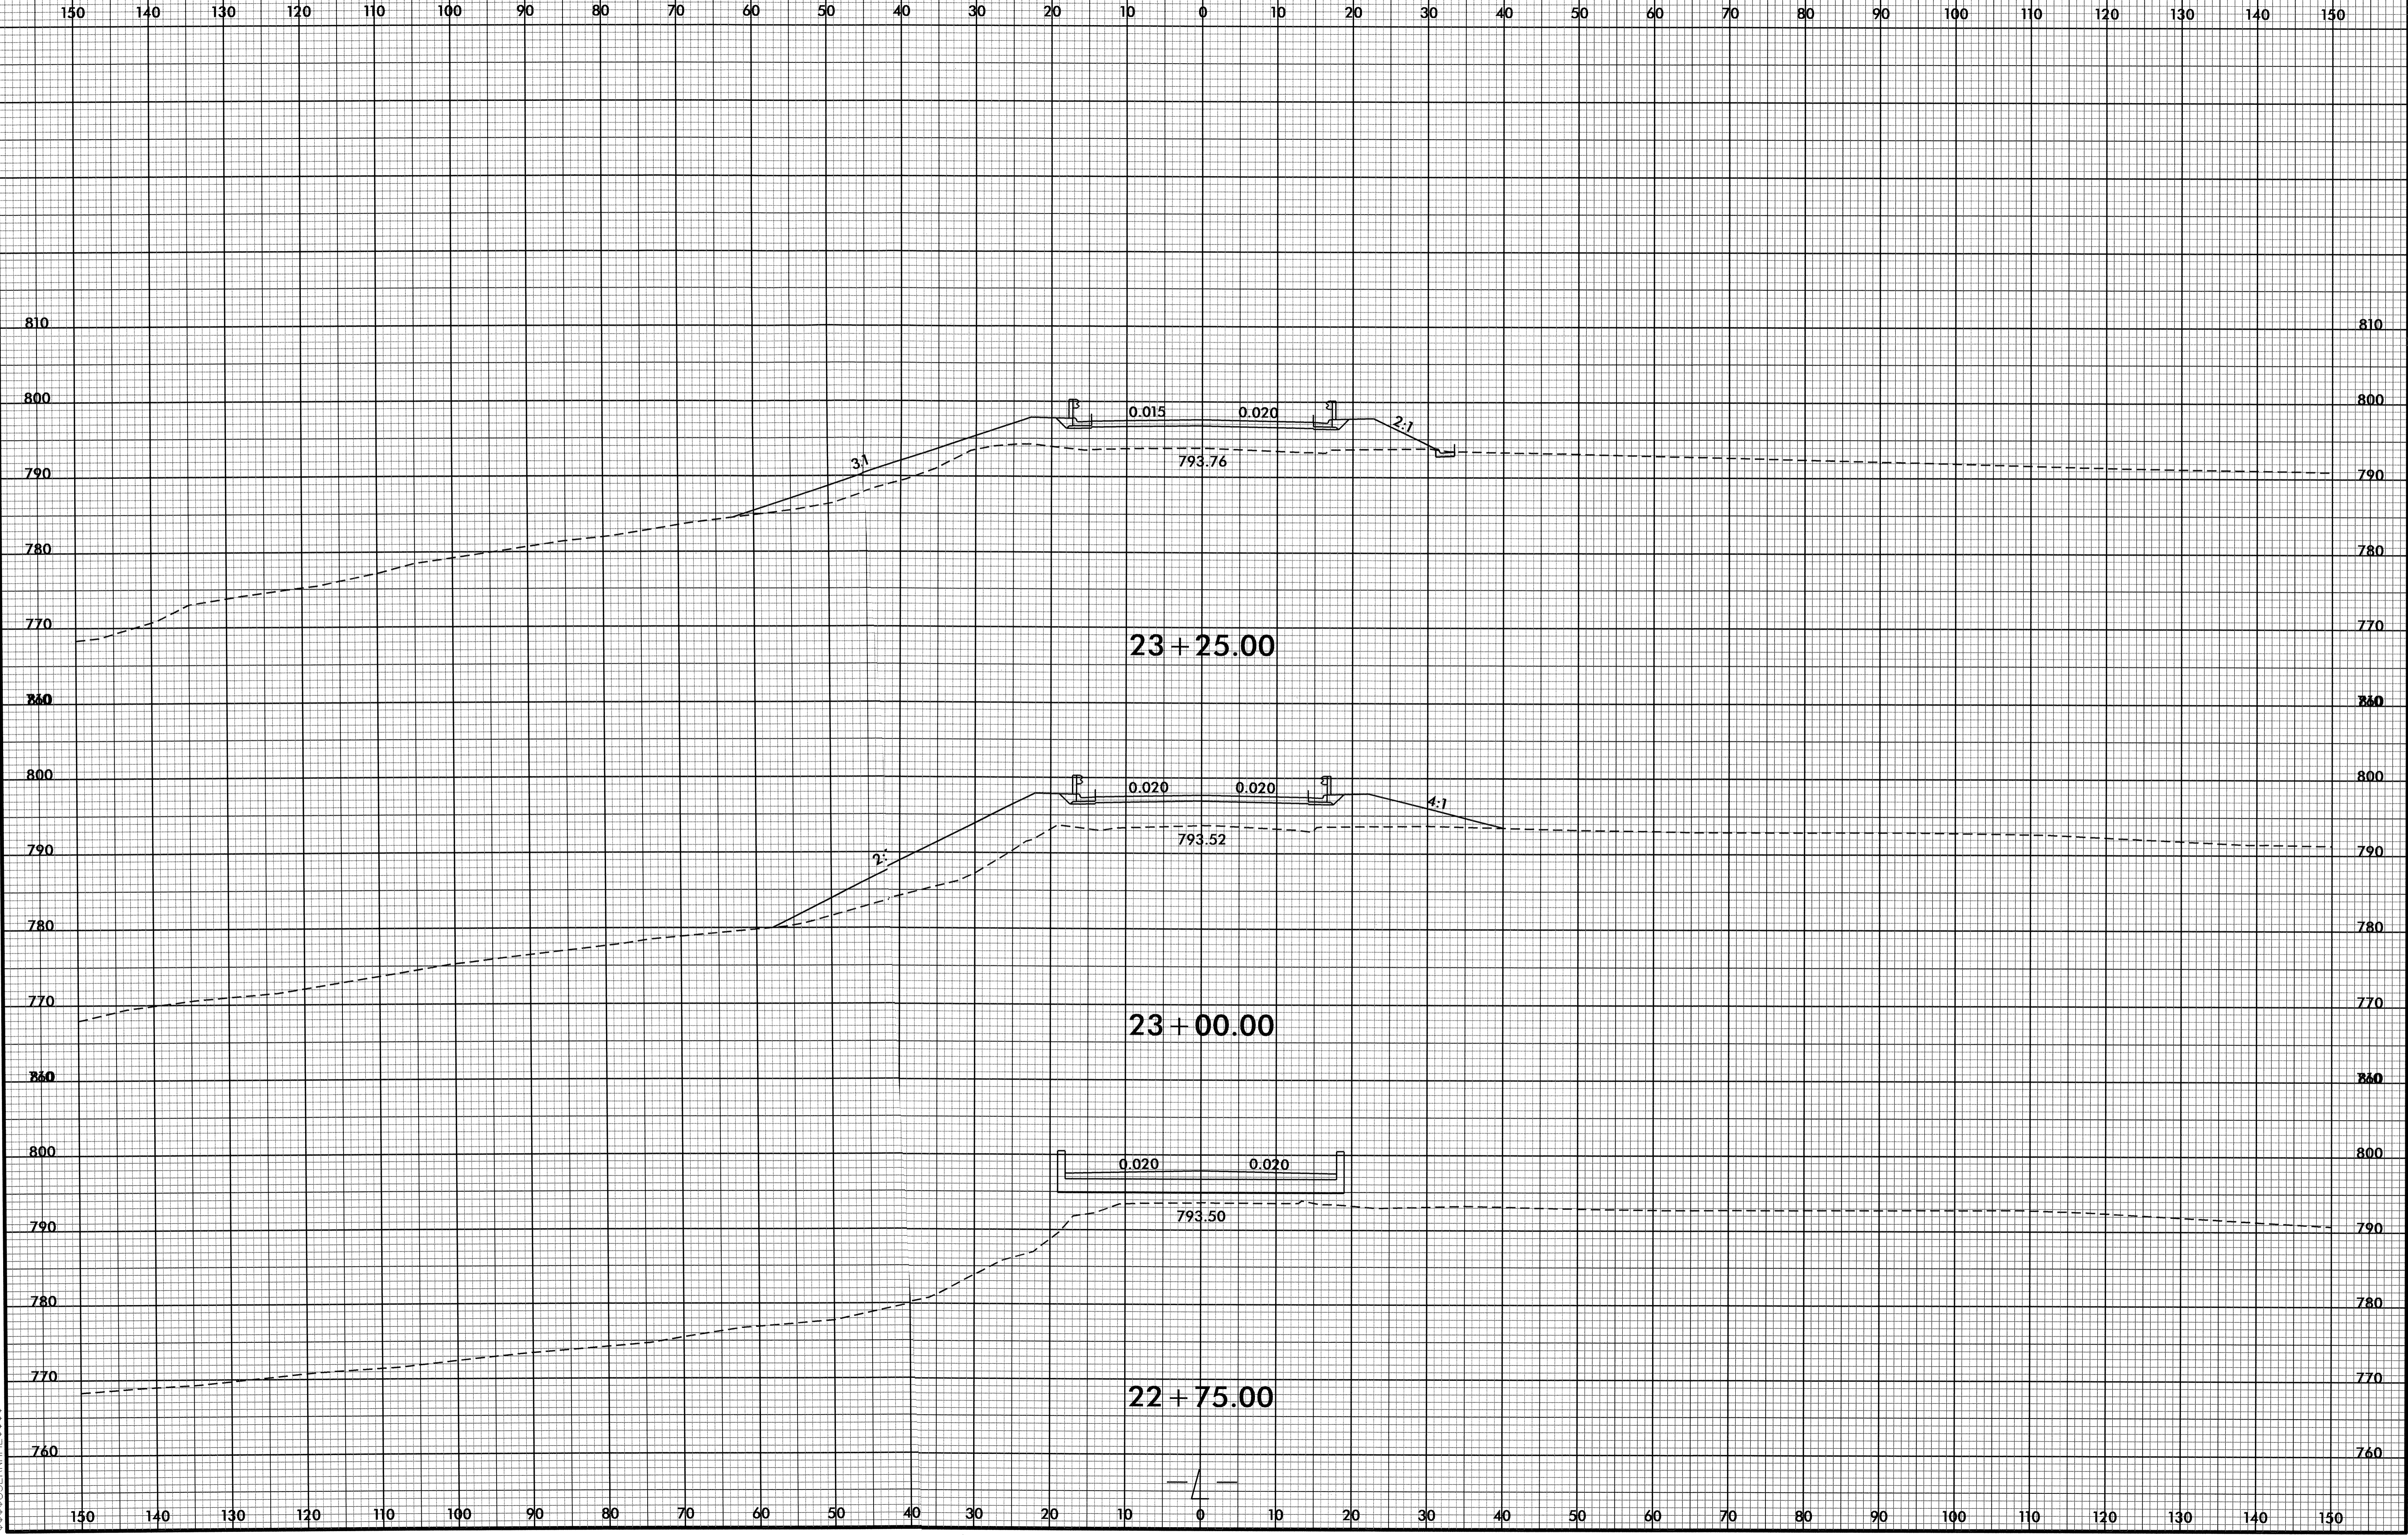


M:\APP-2011\4495  
R:\PROJECTS\XSC\B-4499\_r.dwg\_xpl.dgn  
\$\$\$\$USERAME\$\$\$\$

8/23/99

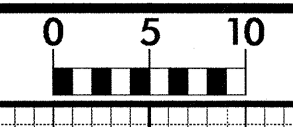


PROJ. REFERENCE NO.	SHEET NO.
B-4499	X-7

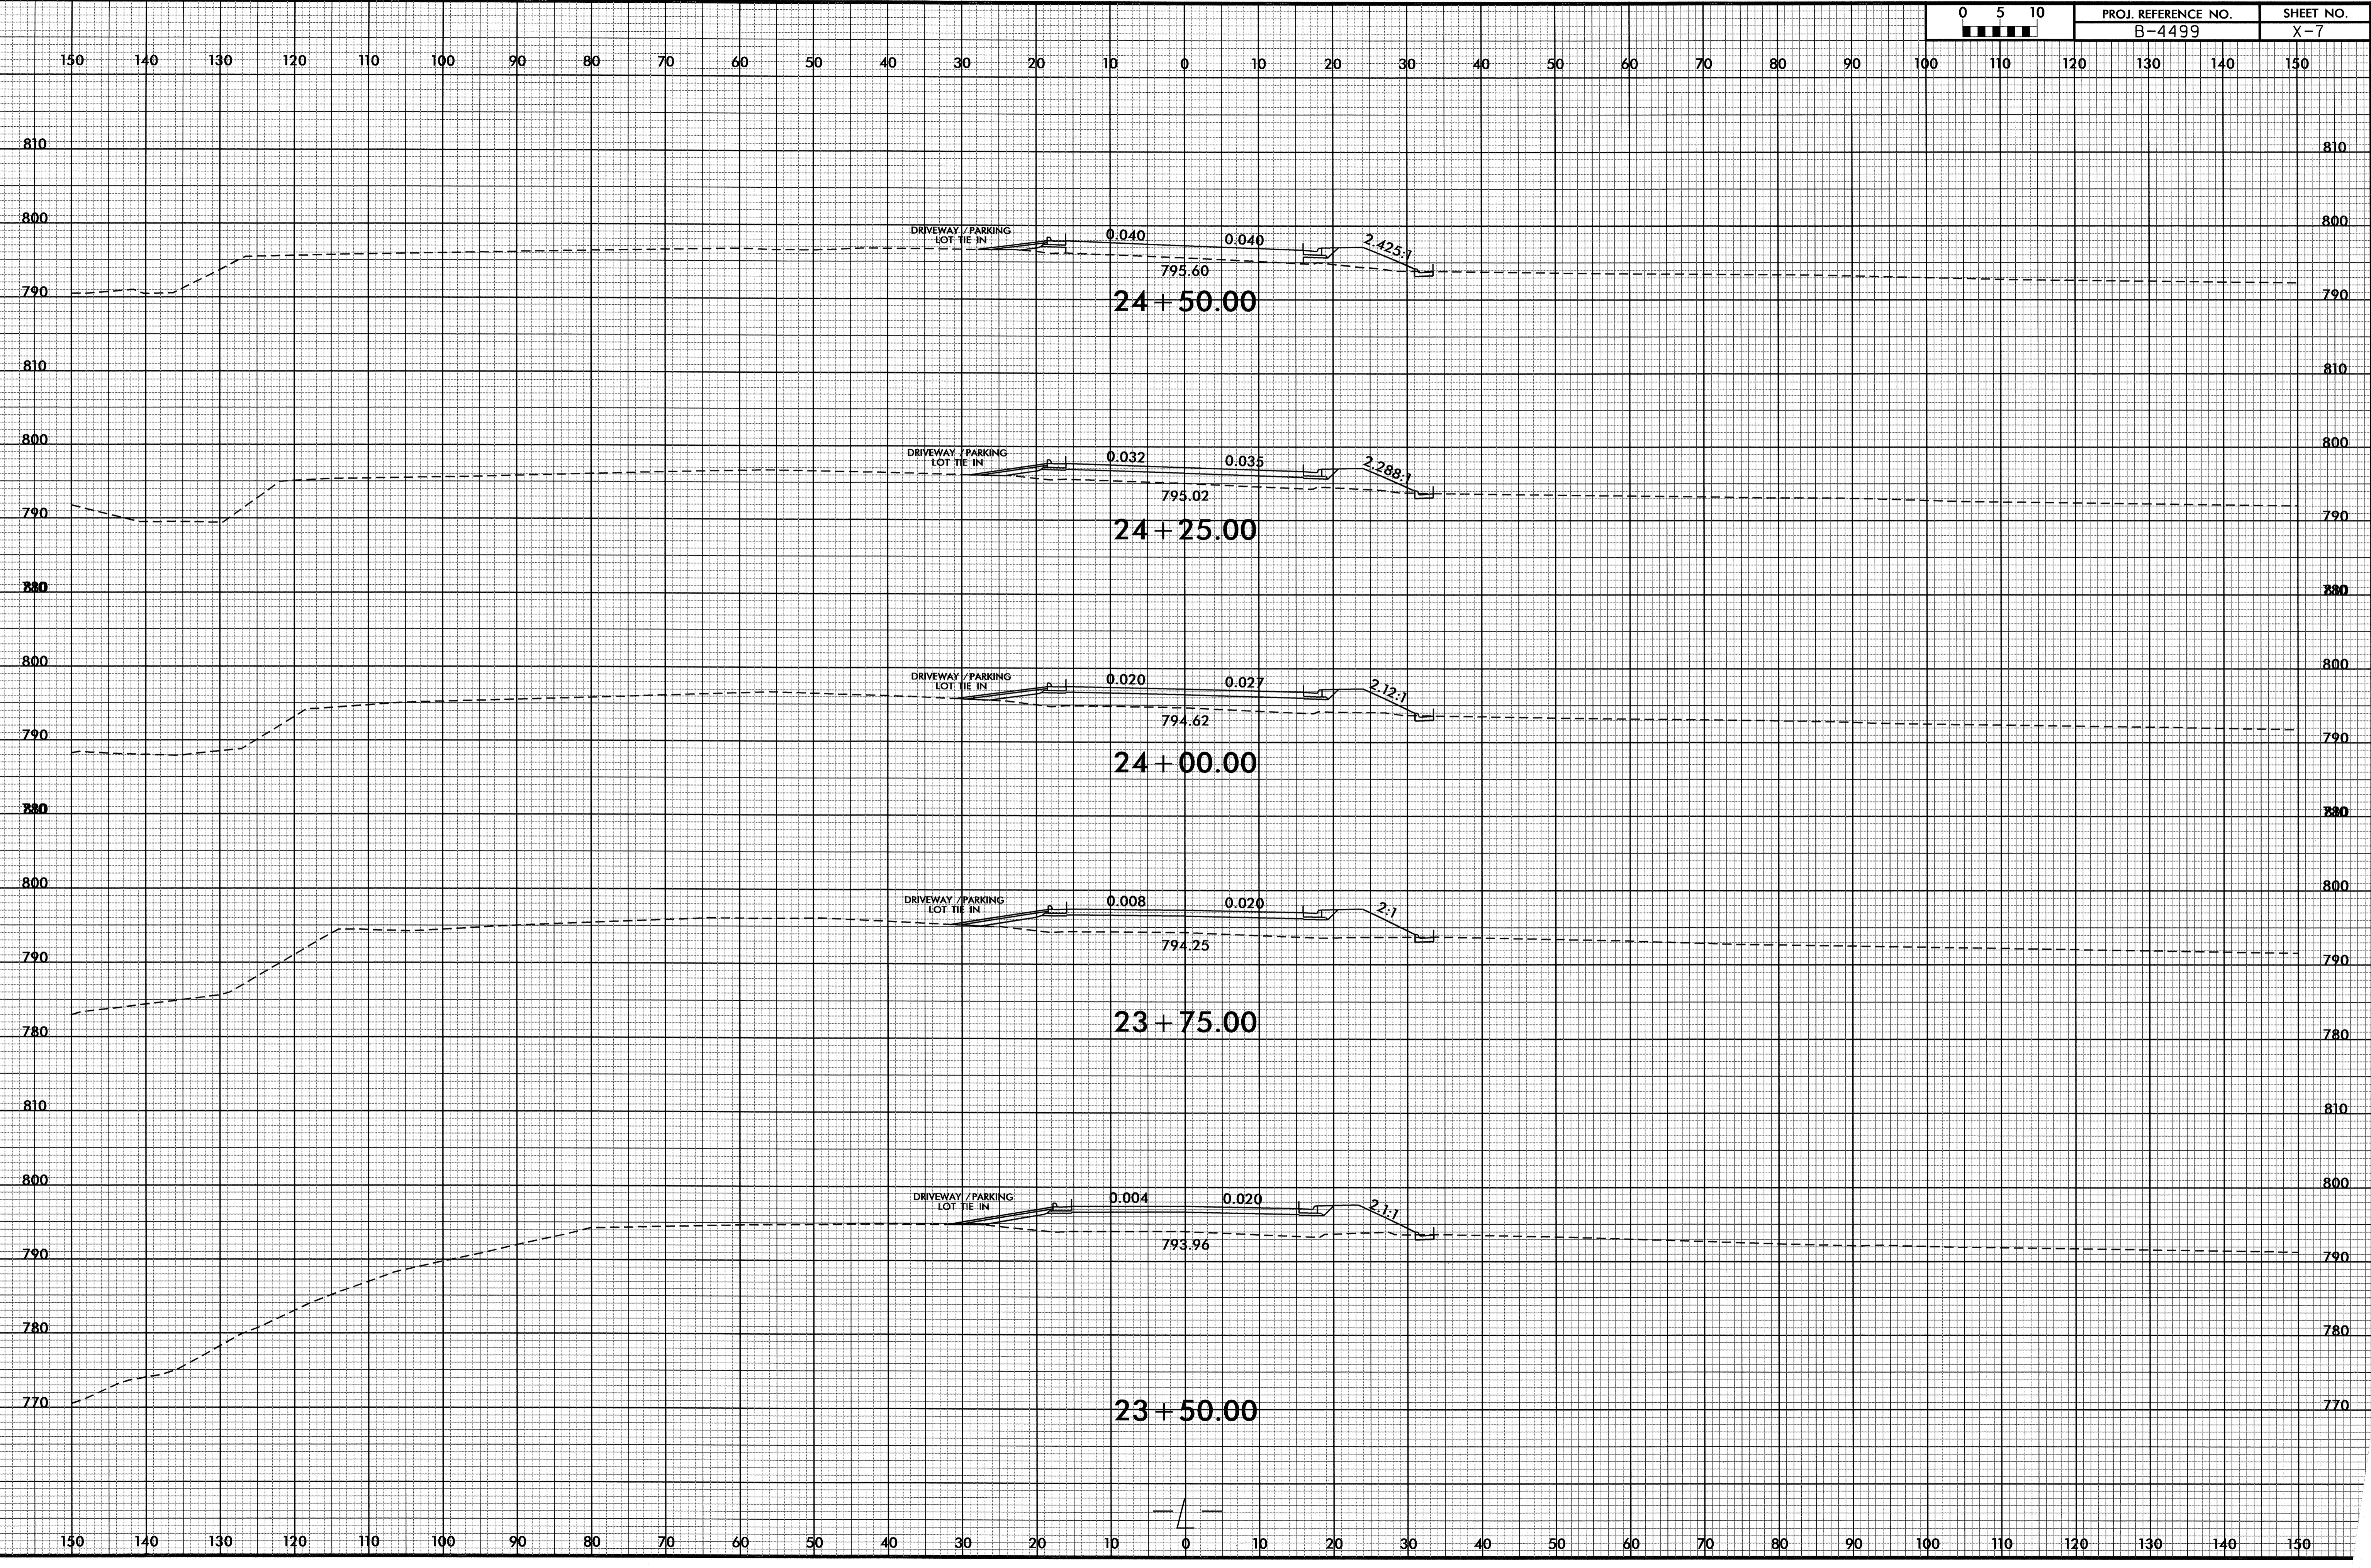

14-APR-2011 14:45  
 33830 DSE/PAV/268866


8/23/09

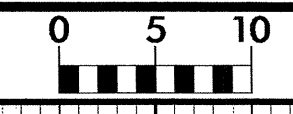

PROJ. REFERENCE NO.  
B-4499

SHEET NO.  
X-8

150 140 130 120 110 100 90 80 70 60 50 40 30 20 10 0 10 20 30 40 50 60 70 80 90 100 110 120 130 140 150

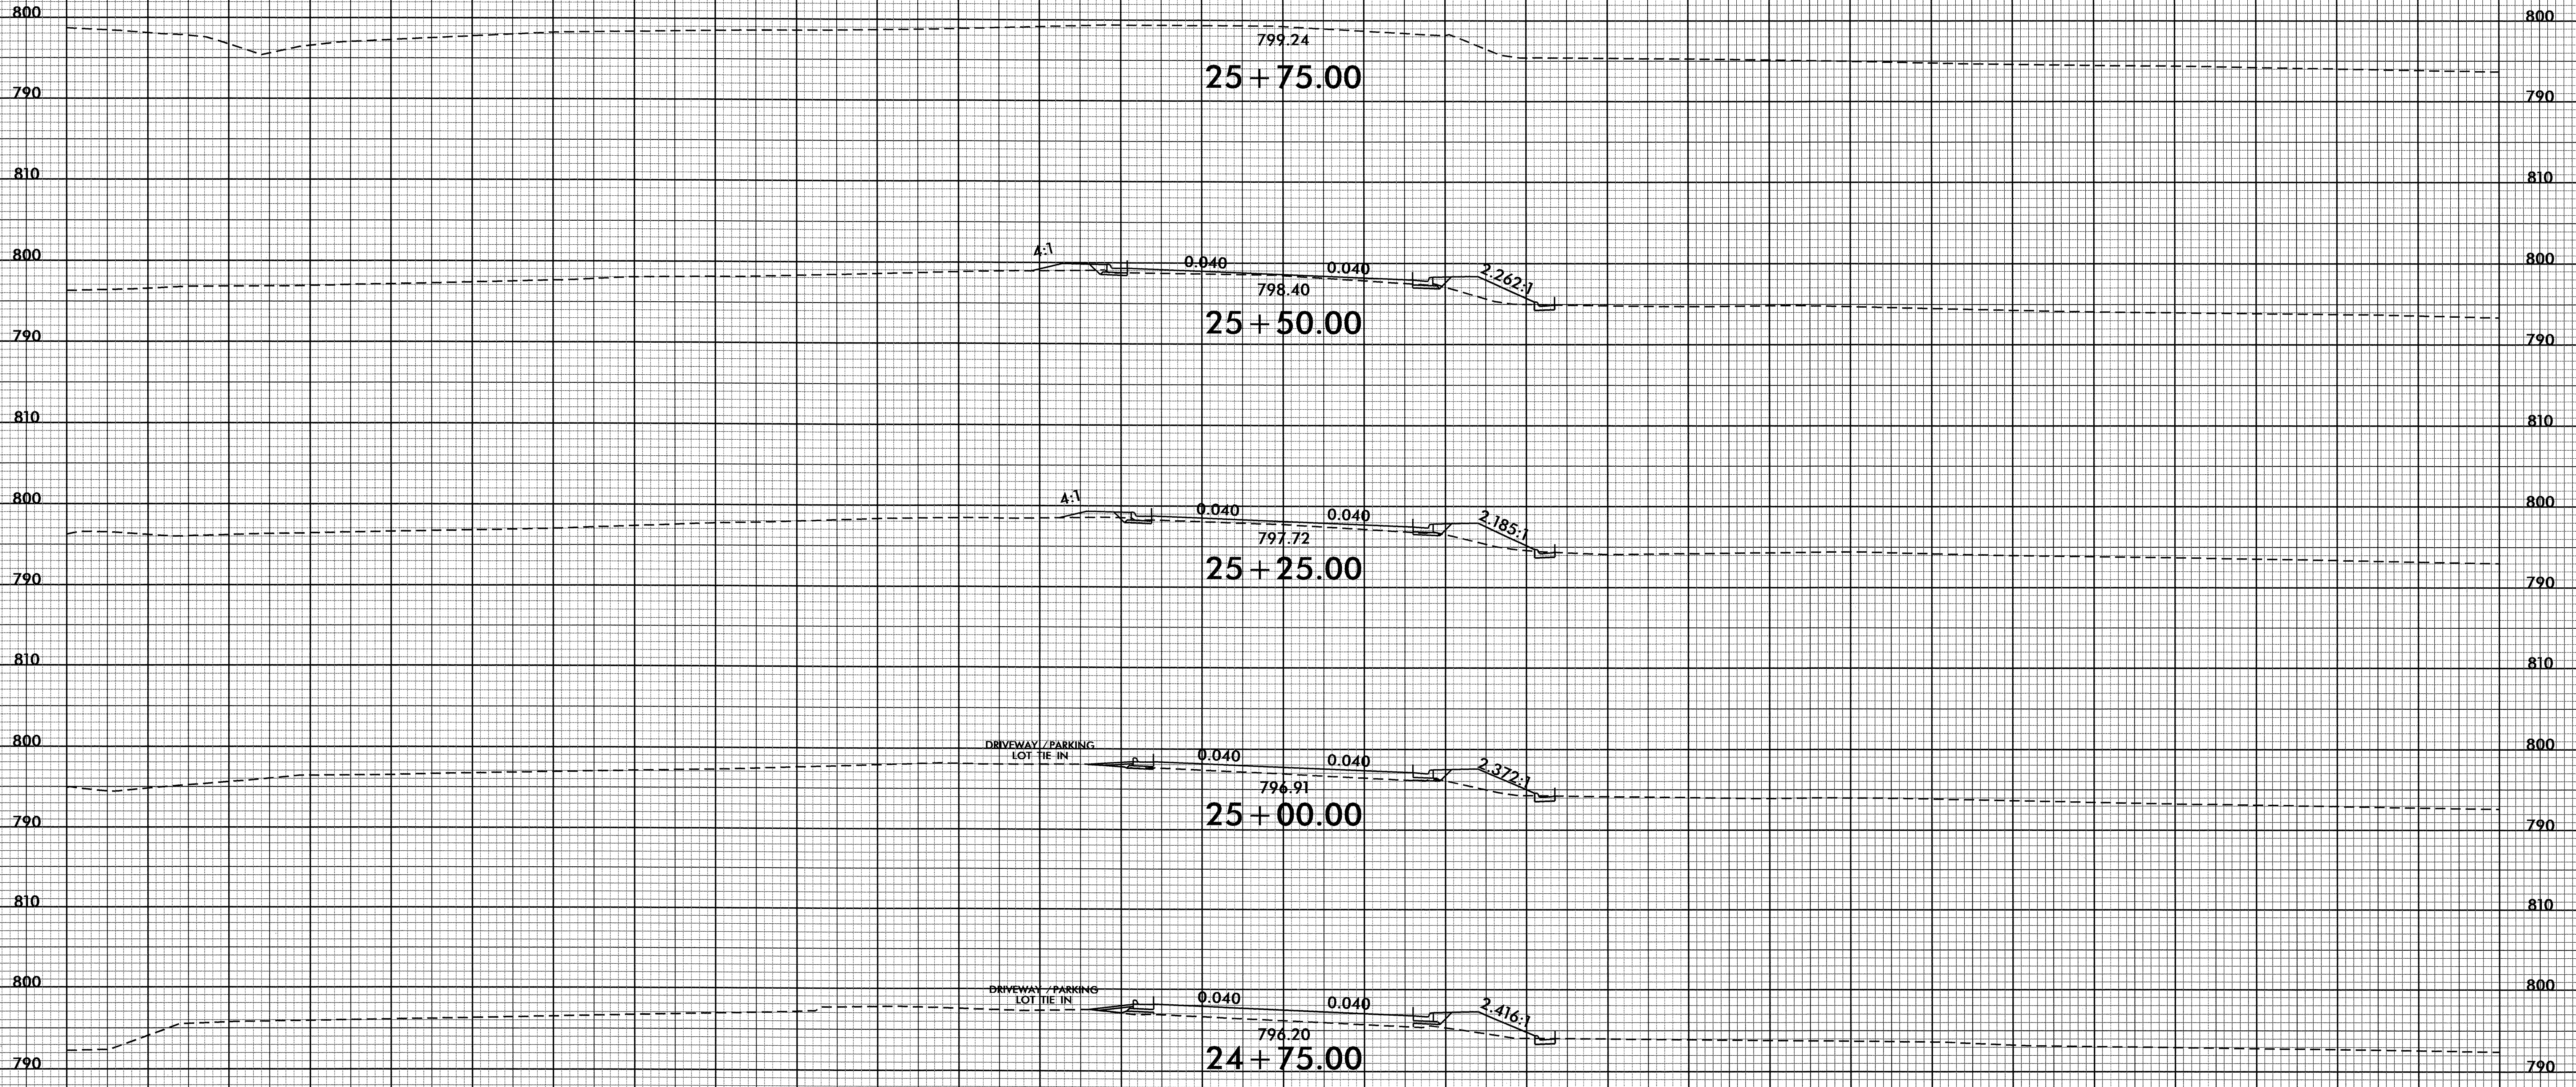

150 140 130 120 110 100 90 80 70 60 50 40 30 20 10 0 10 20 30 40 50 60 70 80 90 100 110 120 130 140 150

I4-APR-2011 14:45  
P:\PROJECTS\B-4499\X-8.dwg  
\$\$\$\$\$USER\$NAME\$\$\$\$\$