

SIGN NUMBER: SP11255	BACKG COLOR: Fluorescent Orange	DESIGN BY: M. TRACEY	CHECKED BY:	DATE: May 03, 2011
TYPE: STATIONARY	COPY COLOR: Black	PROJECT ID:	DIV: 7	
QUANTITY: SEE PLANS				
SIGN WIDTH: 2'-6"				
HEIGHT: 2'-0"				
TOTAL AREA: 5.0 Sq.Ft.				
BORDER TYPE: INSET				
RECESS: 0.47"				
WIDTH: 0.63"				
RADII: 1.5"				
NO. Z BARS:	MAT'L: 0.080" (2.0 mm) ALUMINUM			
LENGTH:				

USE NOTES: 1,2

- Legend and border shall be direct applied black non-reflective sheeting.
- Background shall be Type VII, VIII, or IX (prismatic) fluorescent orange retroreflective sheeting.

BORDER
R=1.5"
TH=0.63"
IN=0.47"

Spacing Factor is 1 unless specified otherwise

LETTER POSITIONS

Letter locations are panel edge to lower left corner

Letter	Series/Size	Text Length	X	Y	WID	HT
M	B 2000	20	0.8	12.8	16.4	20
A	B 2000	20	12.2	15.7	19	21.7
R	B 2000	18				
K	B 2000	18				
E	B 2000	18				
T	B 2000	18				
S	B 2000	18				
T	B 2000	18				
R	B 2000	18				
E	B 2000	18				
E	B 2000	18				
T	B 2000	18				

FILENAME: Market Street


NORTH CAROLINA D.O.T. SIGN DETAIL

03-MAY-2011 12:52
 G:\TEG\Curr\1000008494 R2611 TCP\TCP\SD-01.dgn
 15833 AT RALBUXRHI

ATKINS 1616 EAST MILLBROOK ROAD, SUITE 310
 RALEIGH, NORTH CAROLINA 27609
 (919) 876-6888 NCBEES #F-0326

APPROVED: *Lisa M. Moon* DATE: 5-3-2011

SEAL

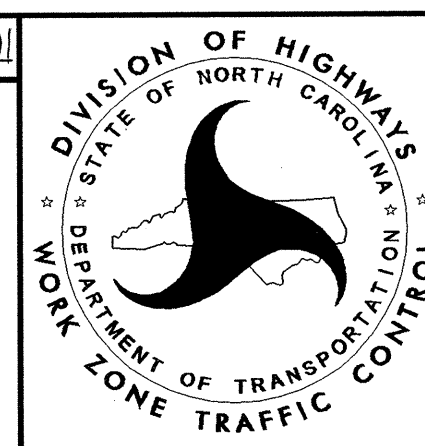

SPECIAL SIGN DESIGN