


**STATE OF NORTH CAROLINA  
DEPARTMENT OF TRANSPORTATION**

TIP NO. B-4133	SHEET NO. PMP-1
APPROVED: <i>[Signature]</i>	
DATE: 4-12-11	
SEAL	
	

**PAVEMENT MARKING PLAN  
HALIFAX COUNTY**

**LOCATION: BRIDGE NO. 11 OVER JACKET SWAMP ON SR 1001**

**ROADWAY STANDARD DRAWING**

THE FOLLOWING ROADWAY STANDARDS AS APPEAR IN "ROADWAY STANDARD DRAWINGS" - PROJECT SERVICES UNIT - N.C. DEPARTMENT OF TRANSPORTATION - RALEIGH, N.C., DATED JULY 2006 ARE APPLICABLE TO THIS PROJECT AND BY REFERENCE HEREBY ARE CONSIDERED A PART OF THESE PLANS:

STD. NO.	TITLE
1205.01	PAVEMENT MARKINGS - LINE TYPES AND OFFSETS
1205.02	PAVEMENT MARKINGS - 2 LANE AND MULTILANE ROADWAYS
1205.12	PAVEMENT MARKINGS - BRIDGES
1261.01	GUARDRAIL AND BARRIER DELINEATOR SPACING
1261.02	GUARDRAIL AND BARRIER DELINEATOR TYPES
1262.01	GUARDRAIL END DELINEATION

**B-4133 FINAL PAVEMENT MARKING SCHEDULE**

FINAL  
PAVEMENT MARKINGS

PAINT (4")	
PA	WHITE EDGELINE (2X)
PI	YELLOW DOUBLE CENTER (2X)

NOTE: FOR EACH PAINT PAVEMENT MARKING ITEM, 1X IMPLIES A SINGLE APPLICATION, 2X IMPLIES TWO APPLICATIONS, AND 3X IMPLIES THREE APPLICATIONS.

**GENERAL NOTES**

THE FOLLOWING GENERAL NOTES APPLY AT ALL TIMES FOR THE DURATION OF THE CONSTRUCTION PROJECT, EXCEPT WHEN OTHERWISE NOTED IN THE PLAN, OR DIRECTED BY THE ENGINEER.


- A) INSTALL PAVEMENT MARKINGS AND PAVEMENT MARKERS ON THE FINAL SURFACE AS FOLLOWS:
- | ROAD NAME | MARKING | MARKER |
|-----------|---------|--------|
| SR 1001   | PAINT   | NONE   |
| BRIDGE    | PAINT   | NONE   |
- B) PLACE TWO APPLICATIONS OF PAINT PAVEMENT MARKINGS ON THE FINAL WEARING SURFACE. PLACE THE SECOND APPLICATION OF PAINT UPON SUFFICIENT DRYING TIME OF THE FIRST.
- C) TIE PROPOSED PAVEMENT MARKING LINES TO EXISTING PAVEMENT MARKING LINES.
- D) REMOVE/REPLACE ANY CONFLICTING/DAMAGED PAVEMENT MARKINGS AND MARKERS.
- E) PASSING ZONES WILL BE DETERMINED IN THE FIELD AND MUST BE APPROVED BY THE ENGINEER.
- F) REMOVE ALL RESIDUE AND SURFACE LAITANCE BY ACCEPTABLE METHODS ON THE BRIDGE DECK(S) PRIOR TO PLACING (PAVEMENT MARKING MATERIAL HERE) PAVEMENT MARKING.

**INDEX**

SHEET NO.	DESCRIPTION
PMP-1	PAVEMENT MARKING PLAN TITLE AND SCHEDULE SHEET
PMP-2	PAVEMENT MARKING DETAIL


PLAN PREPARED BY: N.C.D.O.T. SIGNING AND DELINEATION UNIT


**A.I.ALQUWAH, P.E.** SIGNING & DELINEATION REGIONAL ENGINEER  
**D.MEATON** SIGNING & DELINEATION PROJECT DESIGN ENGINEER

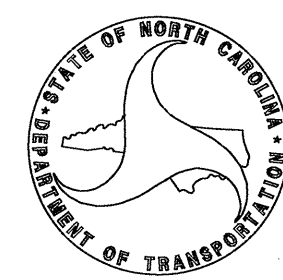

**T.I.P.: B-4133**

**CONTRACT: C202437**

TIP NO.	SHEET NO.
B-4133	PMP-2
APPROVED: <i>[Signature]</i>	
DATE: 4-12-11	
SEAL	
	

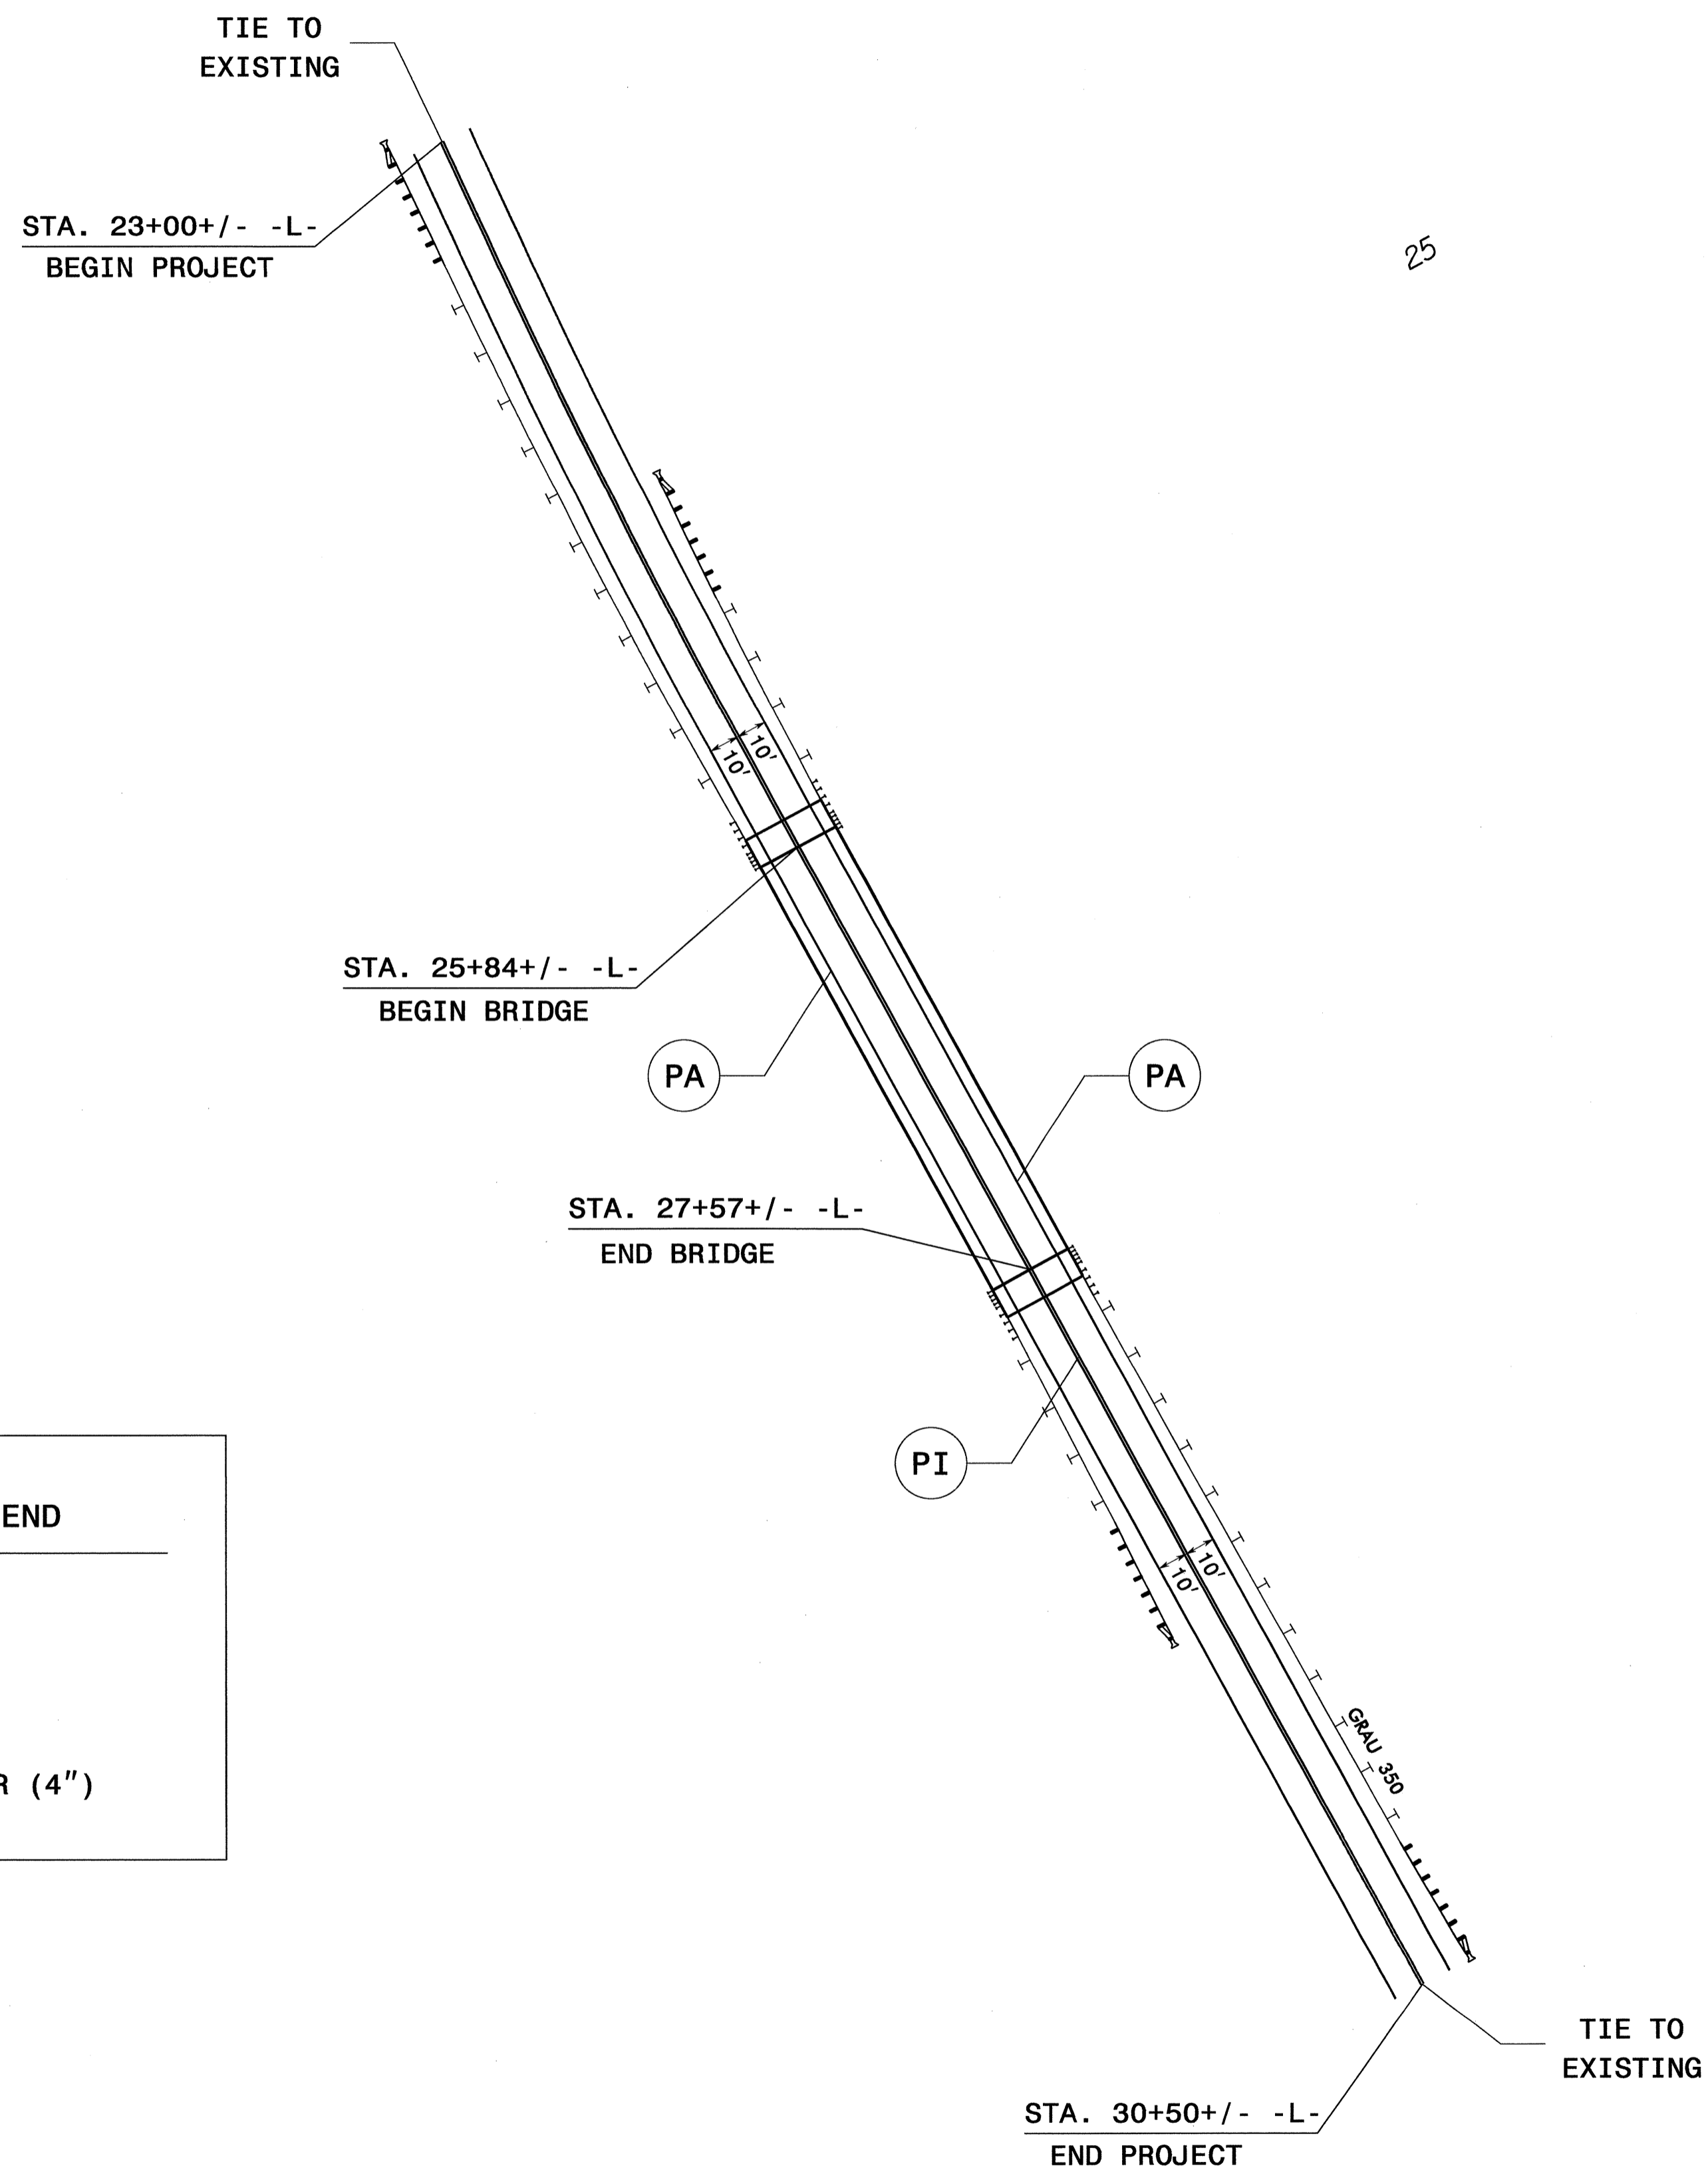

SYMBOL AND PAVEMENT MARKING LEGEND	
PAINT	
(PA)	WHITE EDGELINE (4")
(PI)	YELLOW DOUBLE CENTER (4")

**PAVEMENT MARKING DETAIL**

I:\APR-2011\0827  
 P:\TIP-Pro ject\B-4133\Traffic Signing\CADD\PM\B-4133.pmp\_quantity.dgn  
 medon AT 11:24:1908