


STATE OF NORTH CAROLINA
DIVISION OF HIGHWAYS

TRANSPORTATION MANAGEMENT PLAN

HALIFAX COUNTY

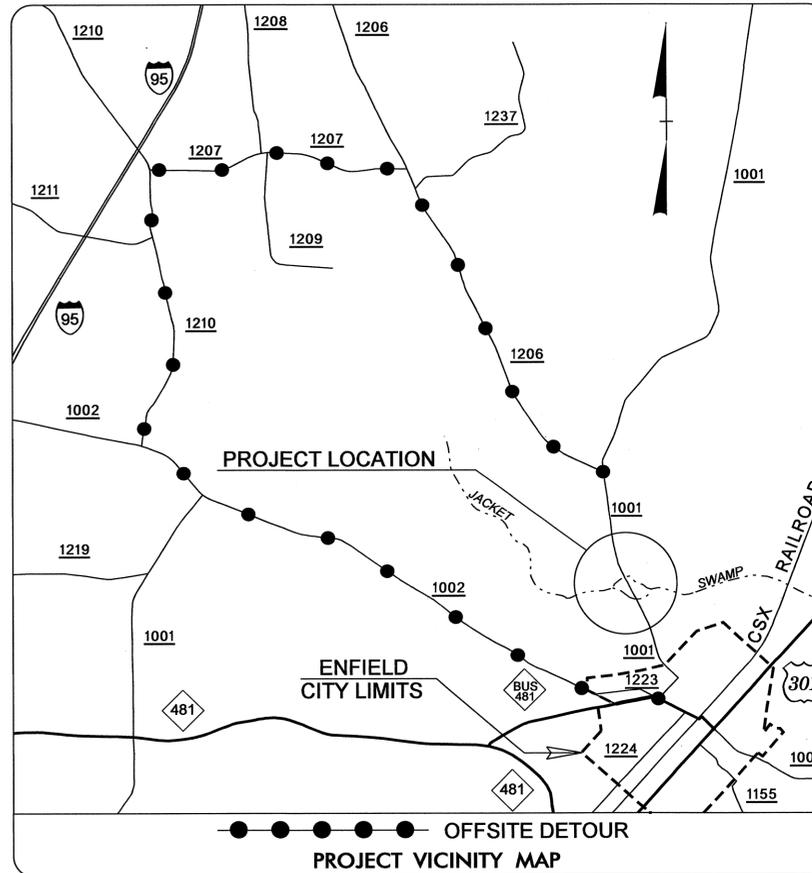

SHEET NO.	TITLE
TMP-1	TITLE SHEET, LEGEND AND INDEX OF SHEETS
TMP-1A	LIST OF APPLICABLE ROADWAY STANDARD DRAWINGS, TRANSPORTATION OPERATIONS PLAN (MANAGEMENT STRATEGIES AND GENERAL NOTES) AND PROJECT PHASING
TMP-2	DETOUR ROUTE AND SIGNING FOR SR 1001
SD-1	SPECIAL SIGN DESIGN

LEGEND

GENERAL

NORTH ARROW

WORK AREA


TRAFFIC CONTROL DEVICES

BARRICADE (TYPE III)

TEMPORARY SIGNING


STATIONARY SIGN

02-MAY-2011 14:56 \\dot\dfs\00701\proj\TIP\proj\TrafficControl\TCP\B-4133.tc.tcp_01.dgn AT TE244749 dougjoynr

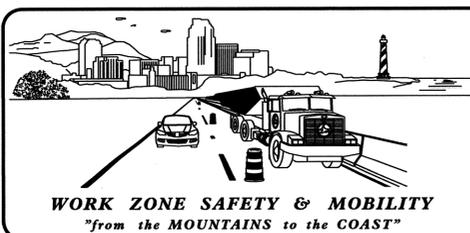

N.C.D.O.T. WORK ZONE TRAFFIC CONTROL
1580 MAIL SERVICE CENTER (MSC) RALEIGH, NC 27699-1580
1020 BIRCH RIDGE DRIVE, RALEIGH, NC 27610 (DELIVERY)
PHONE: (919) 250-4094 FAX: (919) 250-4098

J. S. BOURNE, P.E. STATE TRAFFIC MANAGEMENT ENGINEER
STEVE KITE, P.E. TRAFFIC CONTROL PROJECT ENGINEER
DON PARKER TRAFFIC CONTROL PROJECT DESIGN ENGINEER
DOUG JOYNER TRAFFIC CONTROL DESIGN ENGINEER / TECHNICIAN

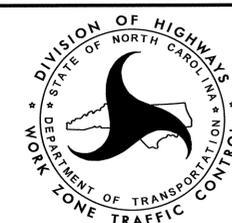

APPROVED:
DATE: May 2, 2011

SEAL

B-4133

TIP PROJECT:

ROADWAY STANDARD DRAWINGS

THE FOLLOWING ROADWAY STANDARDS AS SHOWN IN "ROADWAY STANDARD DRAWINGS" - PROJECT SERVICES UNIT - N.C. DEPARTMENT OF TRANSPORTATION - RALEIGH, N.C., DATED JULY 2006 ARE APPLICABLE TO THIS PROJECT AND BY REFERENCE HEREBY ARE CONSIDERED A PART OF THESE PLANS:

<u>STD. NO.</u>	<u>TITLE</u>
1101.03	TEMPORARY ROAD CLOSURES
1110.01	STATIONARY WORK ZONE SIGNS
1145.01	BARRICADES
1261.01	GUARDRAIL & BARRIER DELINEATOR SPACING
1261.02	GUARDRAIL & BARRIER DELINEATOR TYPES
1262.01	GUARDRAIL END DELINEATION

GENERAL NOTES

CHANGES MAY BE REQUIRED WHEN PHYSICAL DIMENSIONS IN THE DETAIL DRAWINGS, STANDARD DETAILS AND ROADWAY DETAILS ARE NOT ATTAINABLE TO MEET FIELD CONDITIONS, OR RESULT IN DUPLICATE, OR UNDESIRABLE OVERLAPPING OF DEVICES. MODIFICATION MAY INCLUDE: MOVING, SUPPLEMENTING, COVERING OR REMOVAL OF DEVICES, AS DIRECTED BY THE ENGINEER.

THE FOLLOWING GENERAL NOTES APPLY AT ALL TIMES FOR THE DURATION OF THE CONSTRUCTION PROJECT, EXCEPT WHEN OTHERWISE NOTED IN THE PLAN, OR DIRECTED BY THE ENGINEER.

TRAFFIC PATTERN ALTERATIONS

- A) NOTIFY THE ENGINEER THIRTY (30) CALENDAR DAYS PRIOR TO ANY TRAFFIC PATTERN ALTERATION.

SIGNING

- B) PROVIDE SIGNING AND DEVICES REQUIRED TO CLOSE THE ROAD ACCORDING TO THE ROADWAY STANDARD DRAWINGS AND TRAFFIC CONTROL PLANS.
- C) PROVIDE SIGNING REQUIRED FOR THE OFF-SITE DETOUR AS SHOWN IN THE TRAFFIC CONTROL PLAN.
- D) COVER OR REMOVE ALL SIGNS REQUIRED FOR THE OFF-SITE DETOUR WHEN THE DETOUR IS NOT IN OPERATION.
- E) ENSURE ALL NECESSARY SIGNING IS IN PLACE PRIOR TO ALTERING ANY TRAFFIC PATTERN.









TRAFFIC CONTROL DEVICES

- F) PLACE TYPE III BARRICADES, WITH "ROAD CLOSED" SIGN R11-2 ATTACHED, OF SUFFICIENT LENGTH TO CLOSE ENTIRE ROADWAY.

PROJECT PHASING

- 1) USING ROADWAY STANDARD DRAWING 1101.03, SHEET 1 & 2 OF 9 AND TCP-02, CLOSE SR 1001 (JUSTICE BRANCH RD) AND DETOUR TRAFFIC.
- 2) REMOVE EXISTING BRIDGE AND CONSTRUCT PROPOSED BRIDGE AND APPROACHES, UP TO AND INCLUDING THE FINAL LAYER OF SURFACE COURSE. PLACE FINAL PAVEMENT MARKINGS.
- 3) REMOVE ALL TRAFFIC CONTROL DEVICES AND RE-OPEN SR 1001 (JUSTICE BRANCH RD) TO TRAFFIC.

APPROVED:  DATE: 5/21/11 		TRANSPORTATION OPERATIONS PLAN, ROADWAY STANDARD DRAWINGS AND PROJECT PHASING
--	---	--

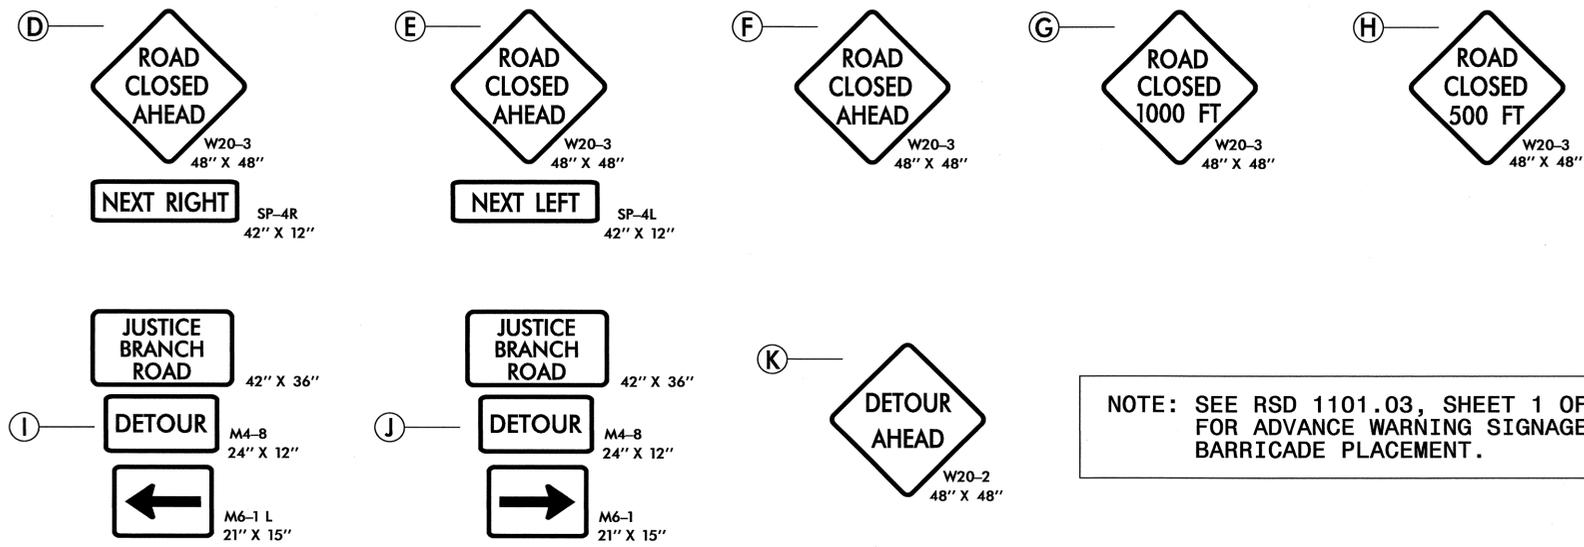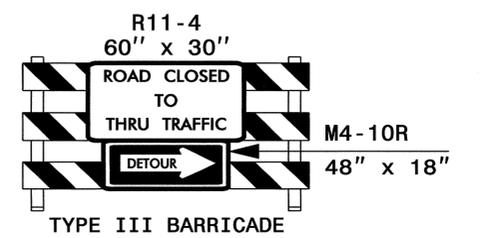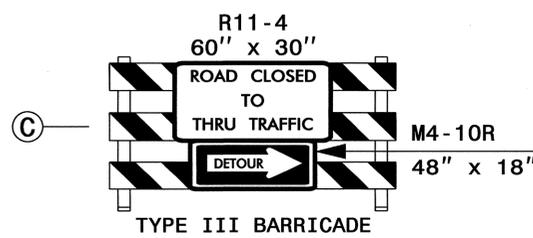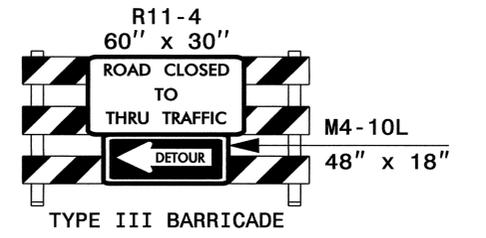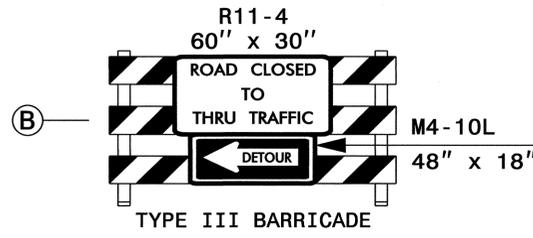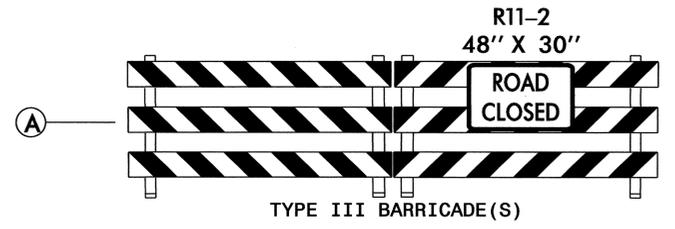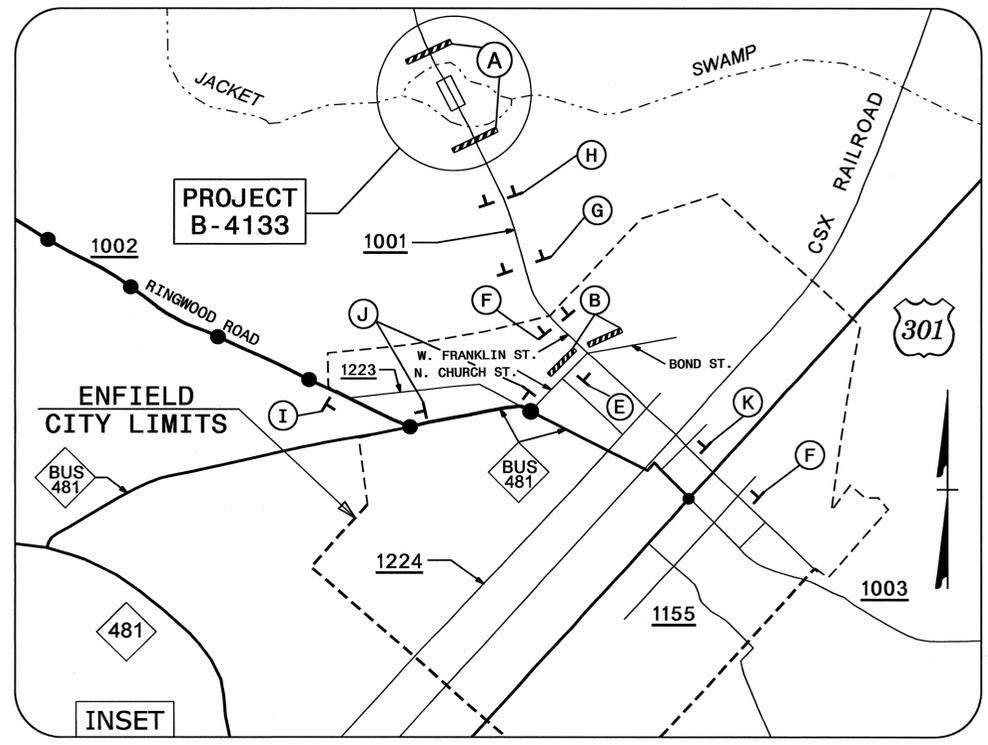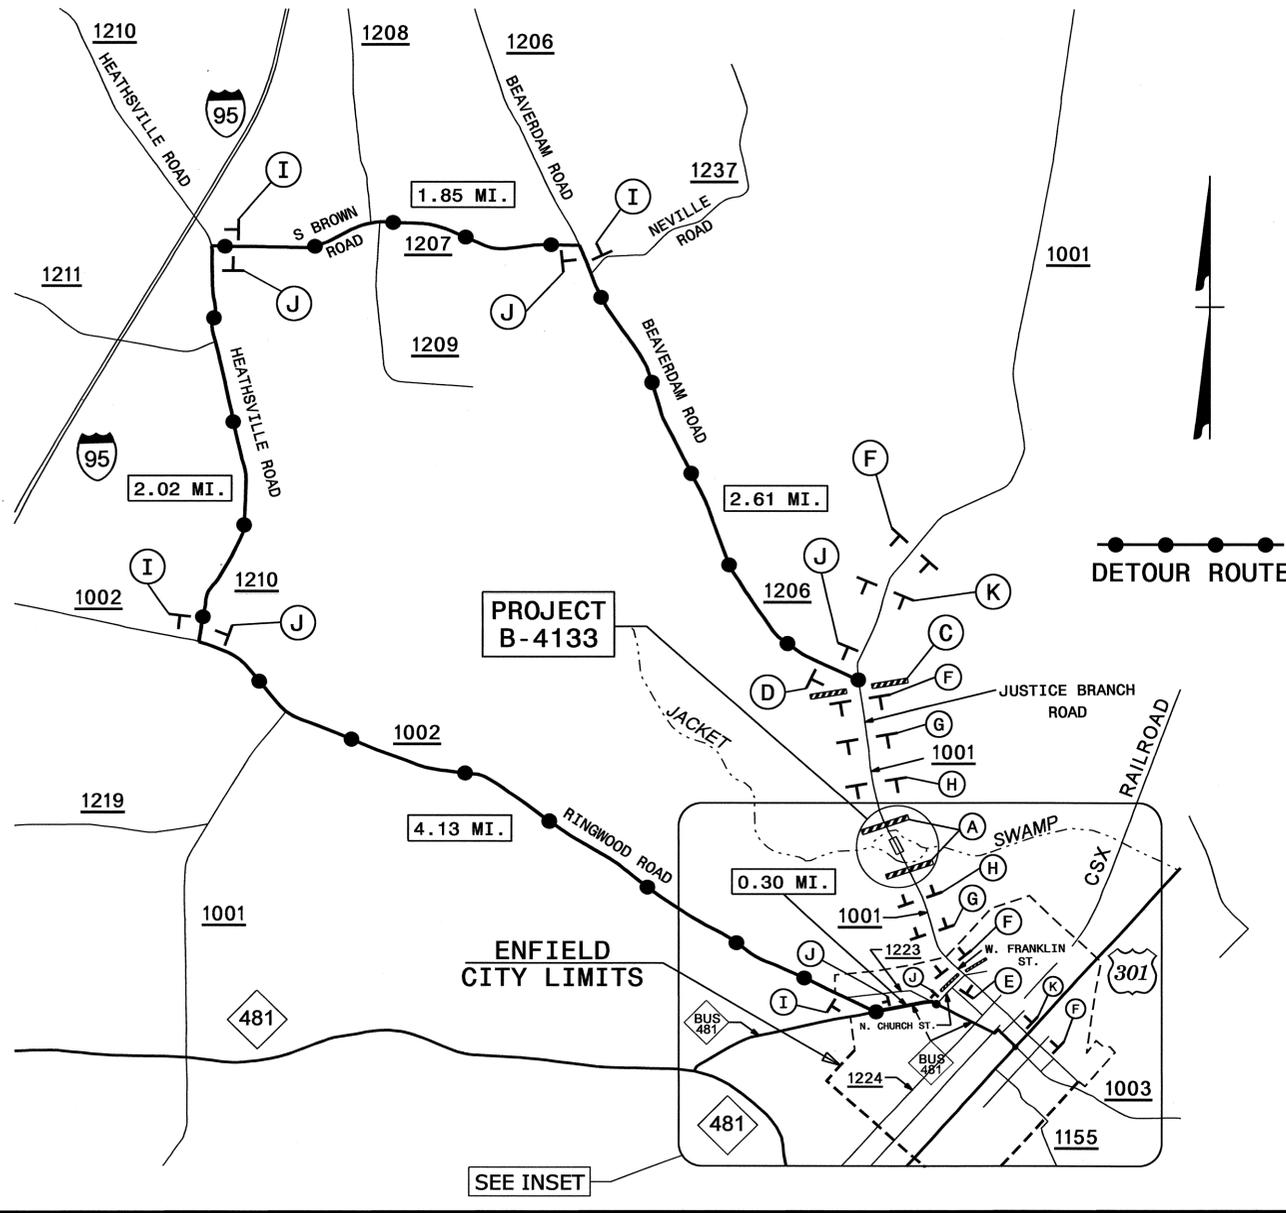

NOTE: SEE RSD 1101.03, SHEET 1 OF 9 FOR ADVANCE WARNING SIGNAGE AND BARRICADE PLACEMENT.

APPROVED: DATE: 5/11/11		DETOUR ROUTE AND SIGNING

02-MAY-2011 15:41 \\dot\dfs\roo\101\proj\TIP\Projects-B\B4133\TrafficControl\TCP\B-4133.tc_tcp-02.dgn AT TE24749 dougjoynes