



8/23/99

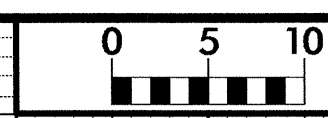


PROJ. REFERENCE NO. B-4133	SHEET NO. X-1
-------------------------------	------------------

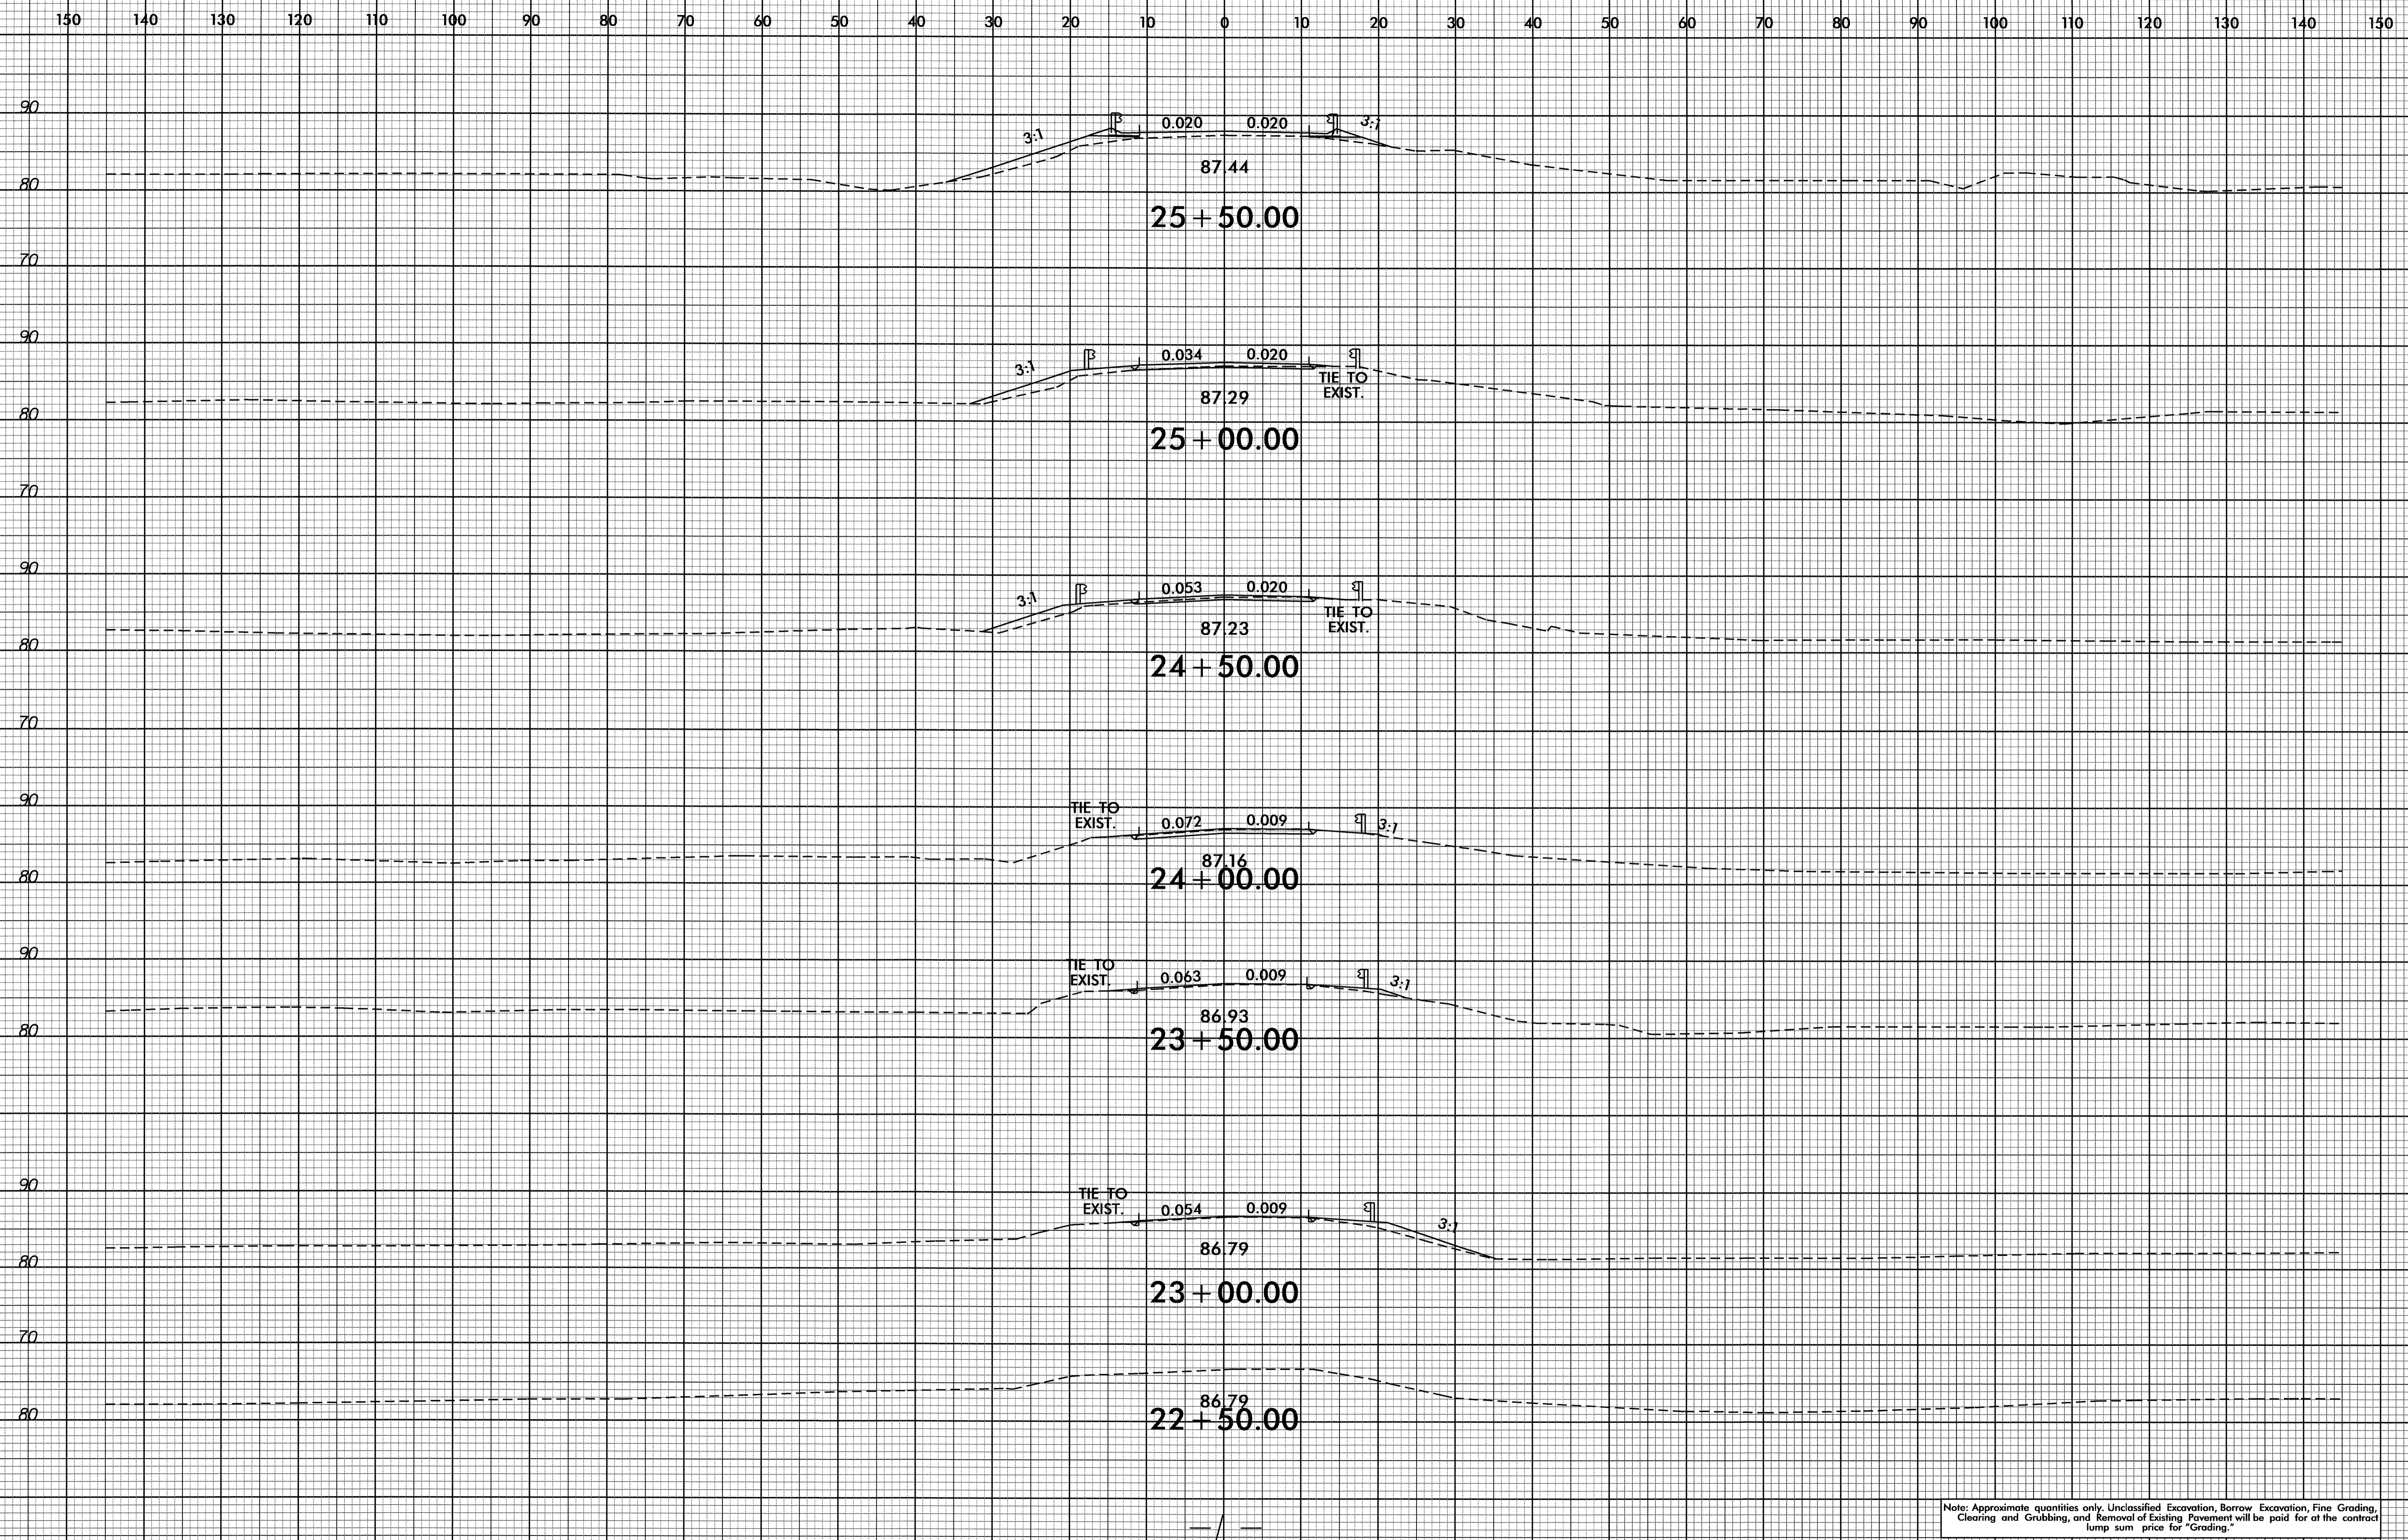


Note: Approximate quantities only. Unclassified Excavation, Borrow Excavation, Fine Grading, Clearing and Grubbing, and Removal of Existing Pavement will be paid for at the contract lump sum price for "Grading."

27-APR-2011 09:26
R:\Roadwork\Xsc\4133_rdy_xp1.dgn
\$\$\$\$\$USERNAME\$\$\$\$\$

8/23/99

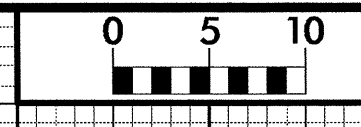


PROJ. REFERENCE NO.	SHEET NO.
B-4133	X-2

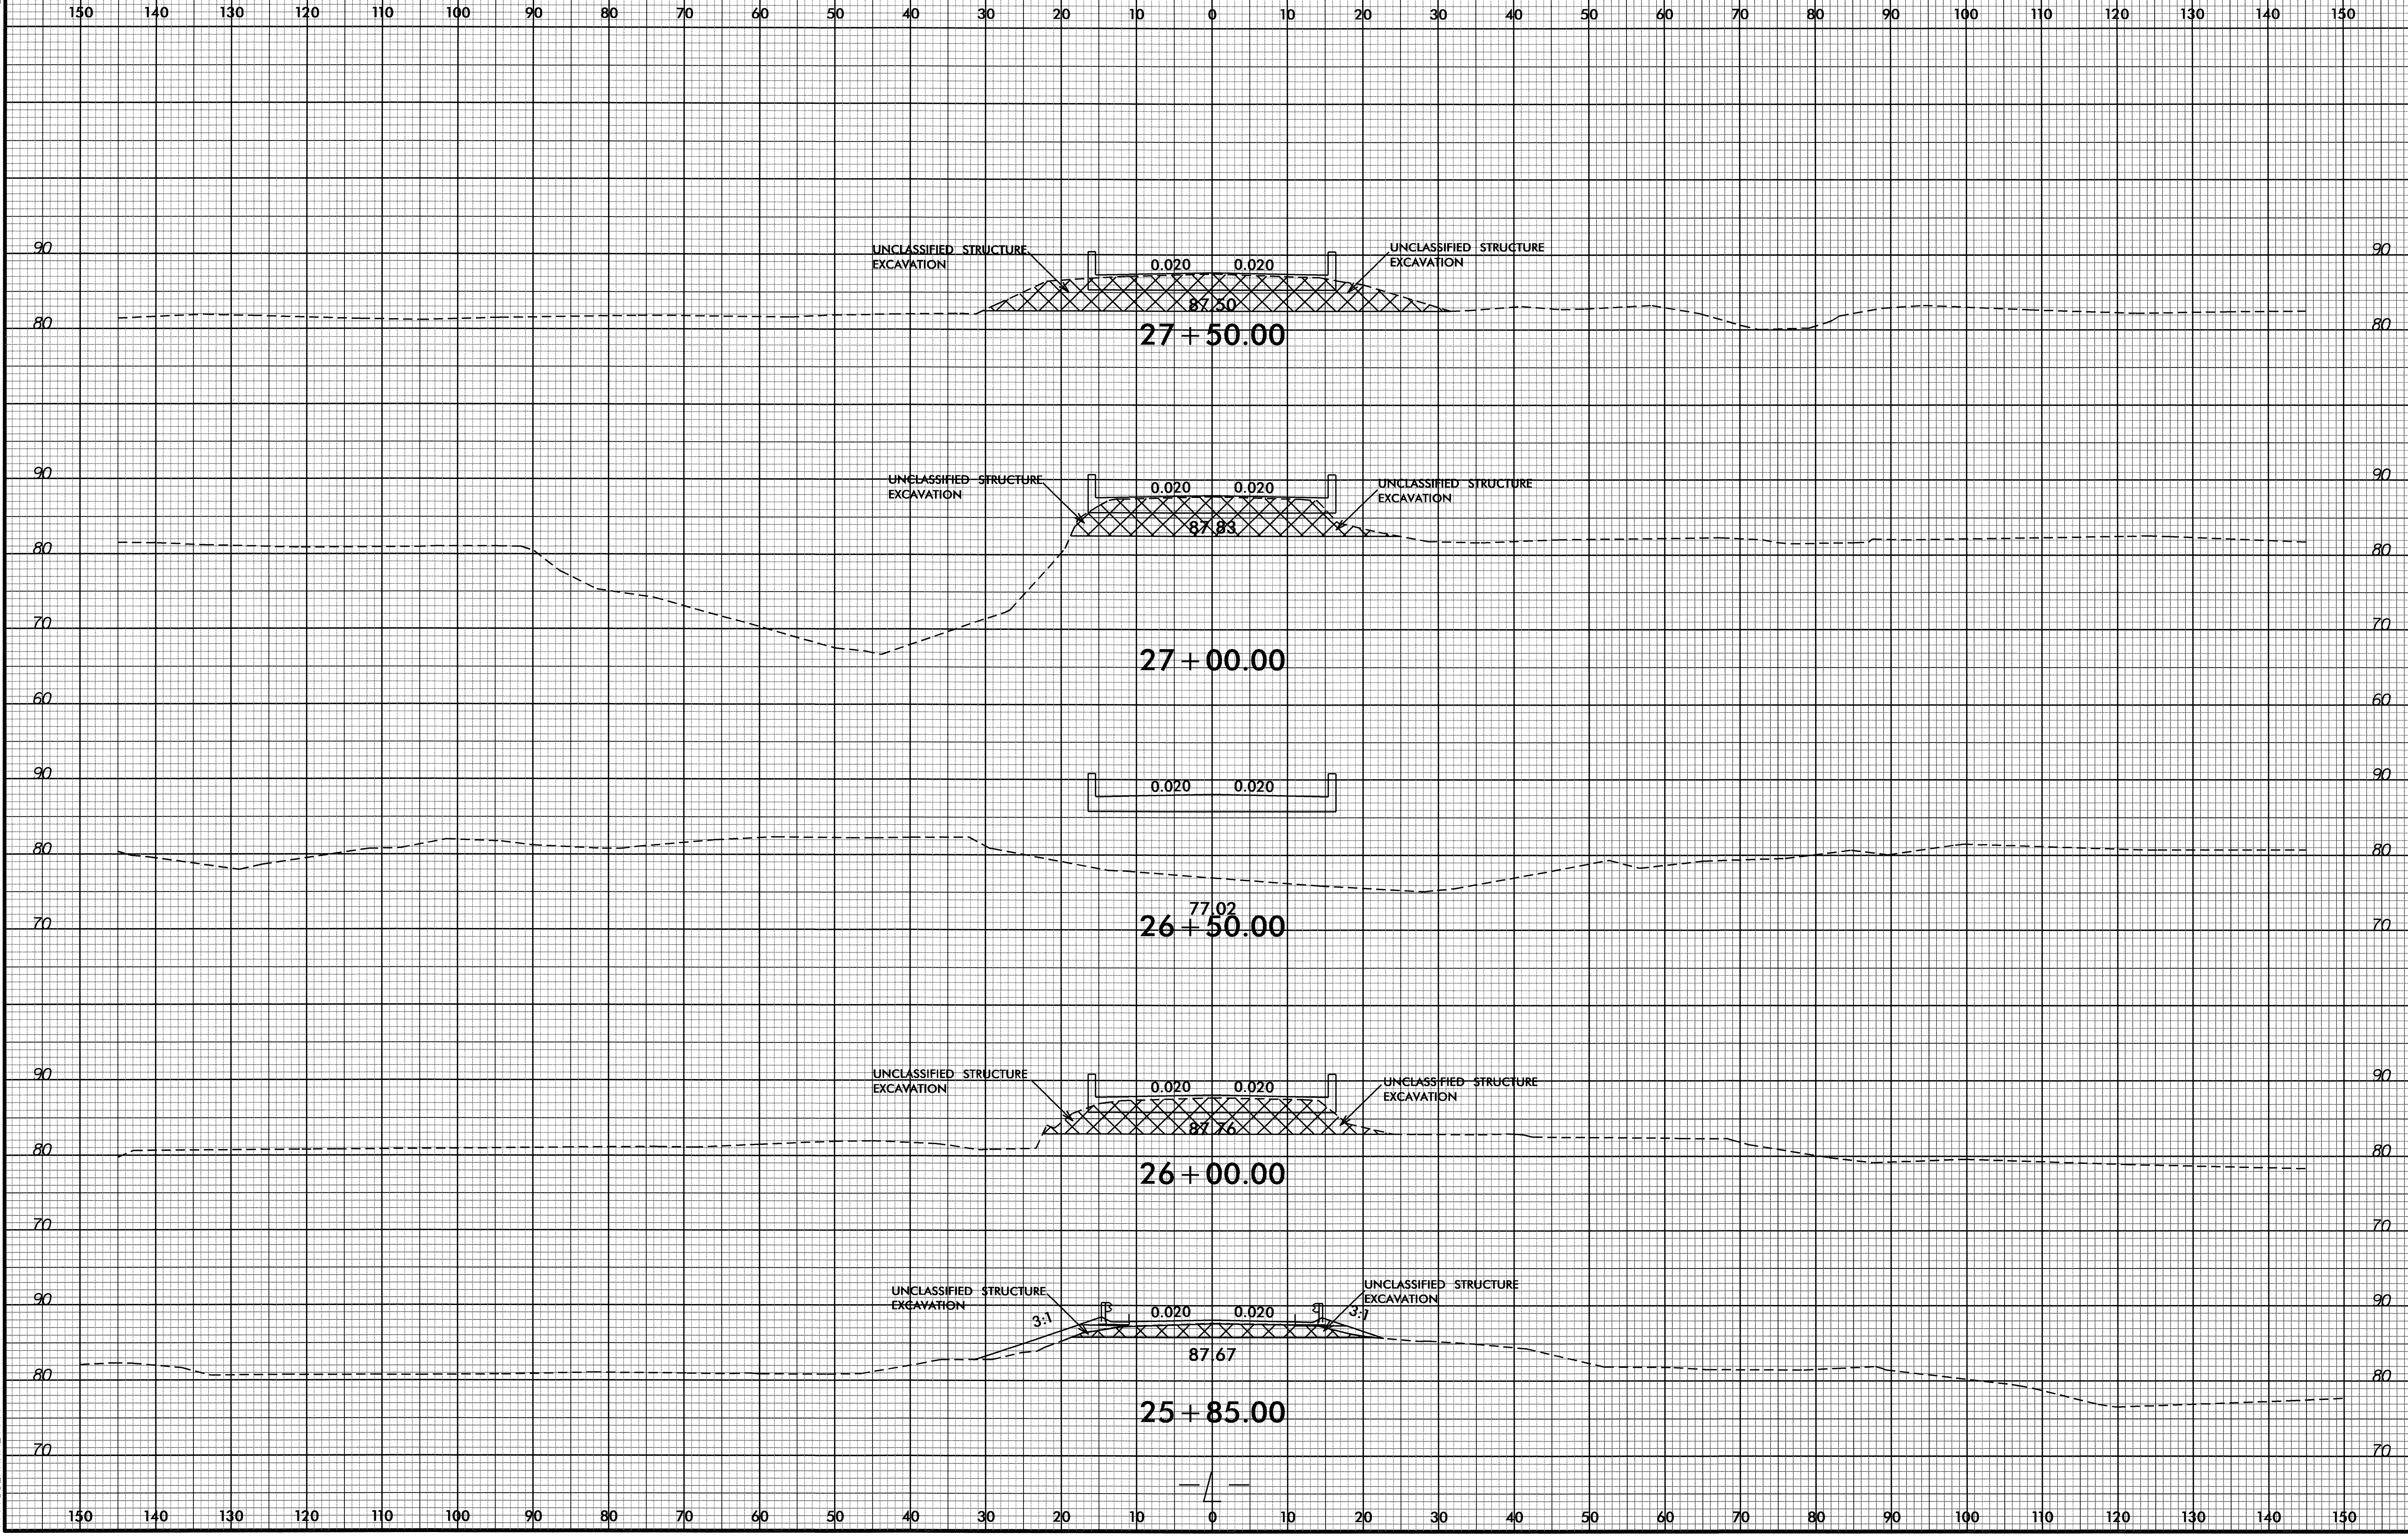


27-APR-2011 09:26
C:\Roadway\XSec\4133_rdy_xpl.dgn
\$\$\$\$USERNAME\$\$\$\$

8/23/99

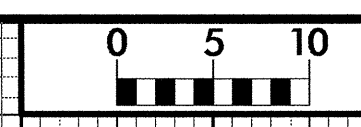

PROJ. REFERENCE NO. B-4133	SHEET NO. X-3
-------------------------------	------------------

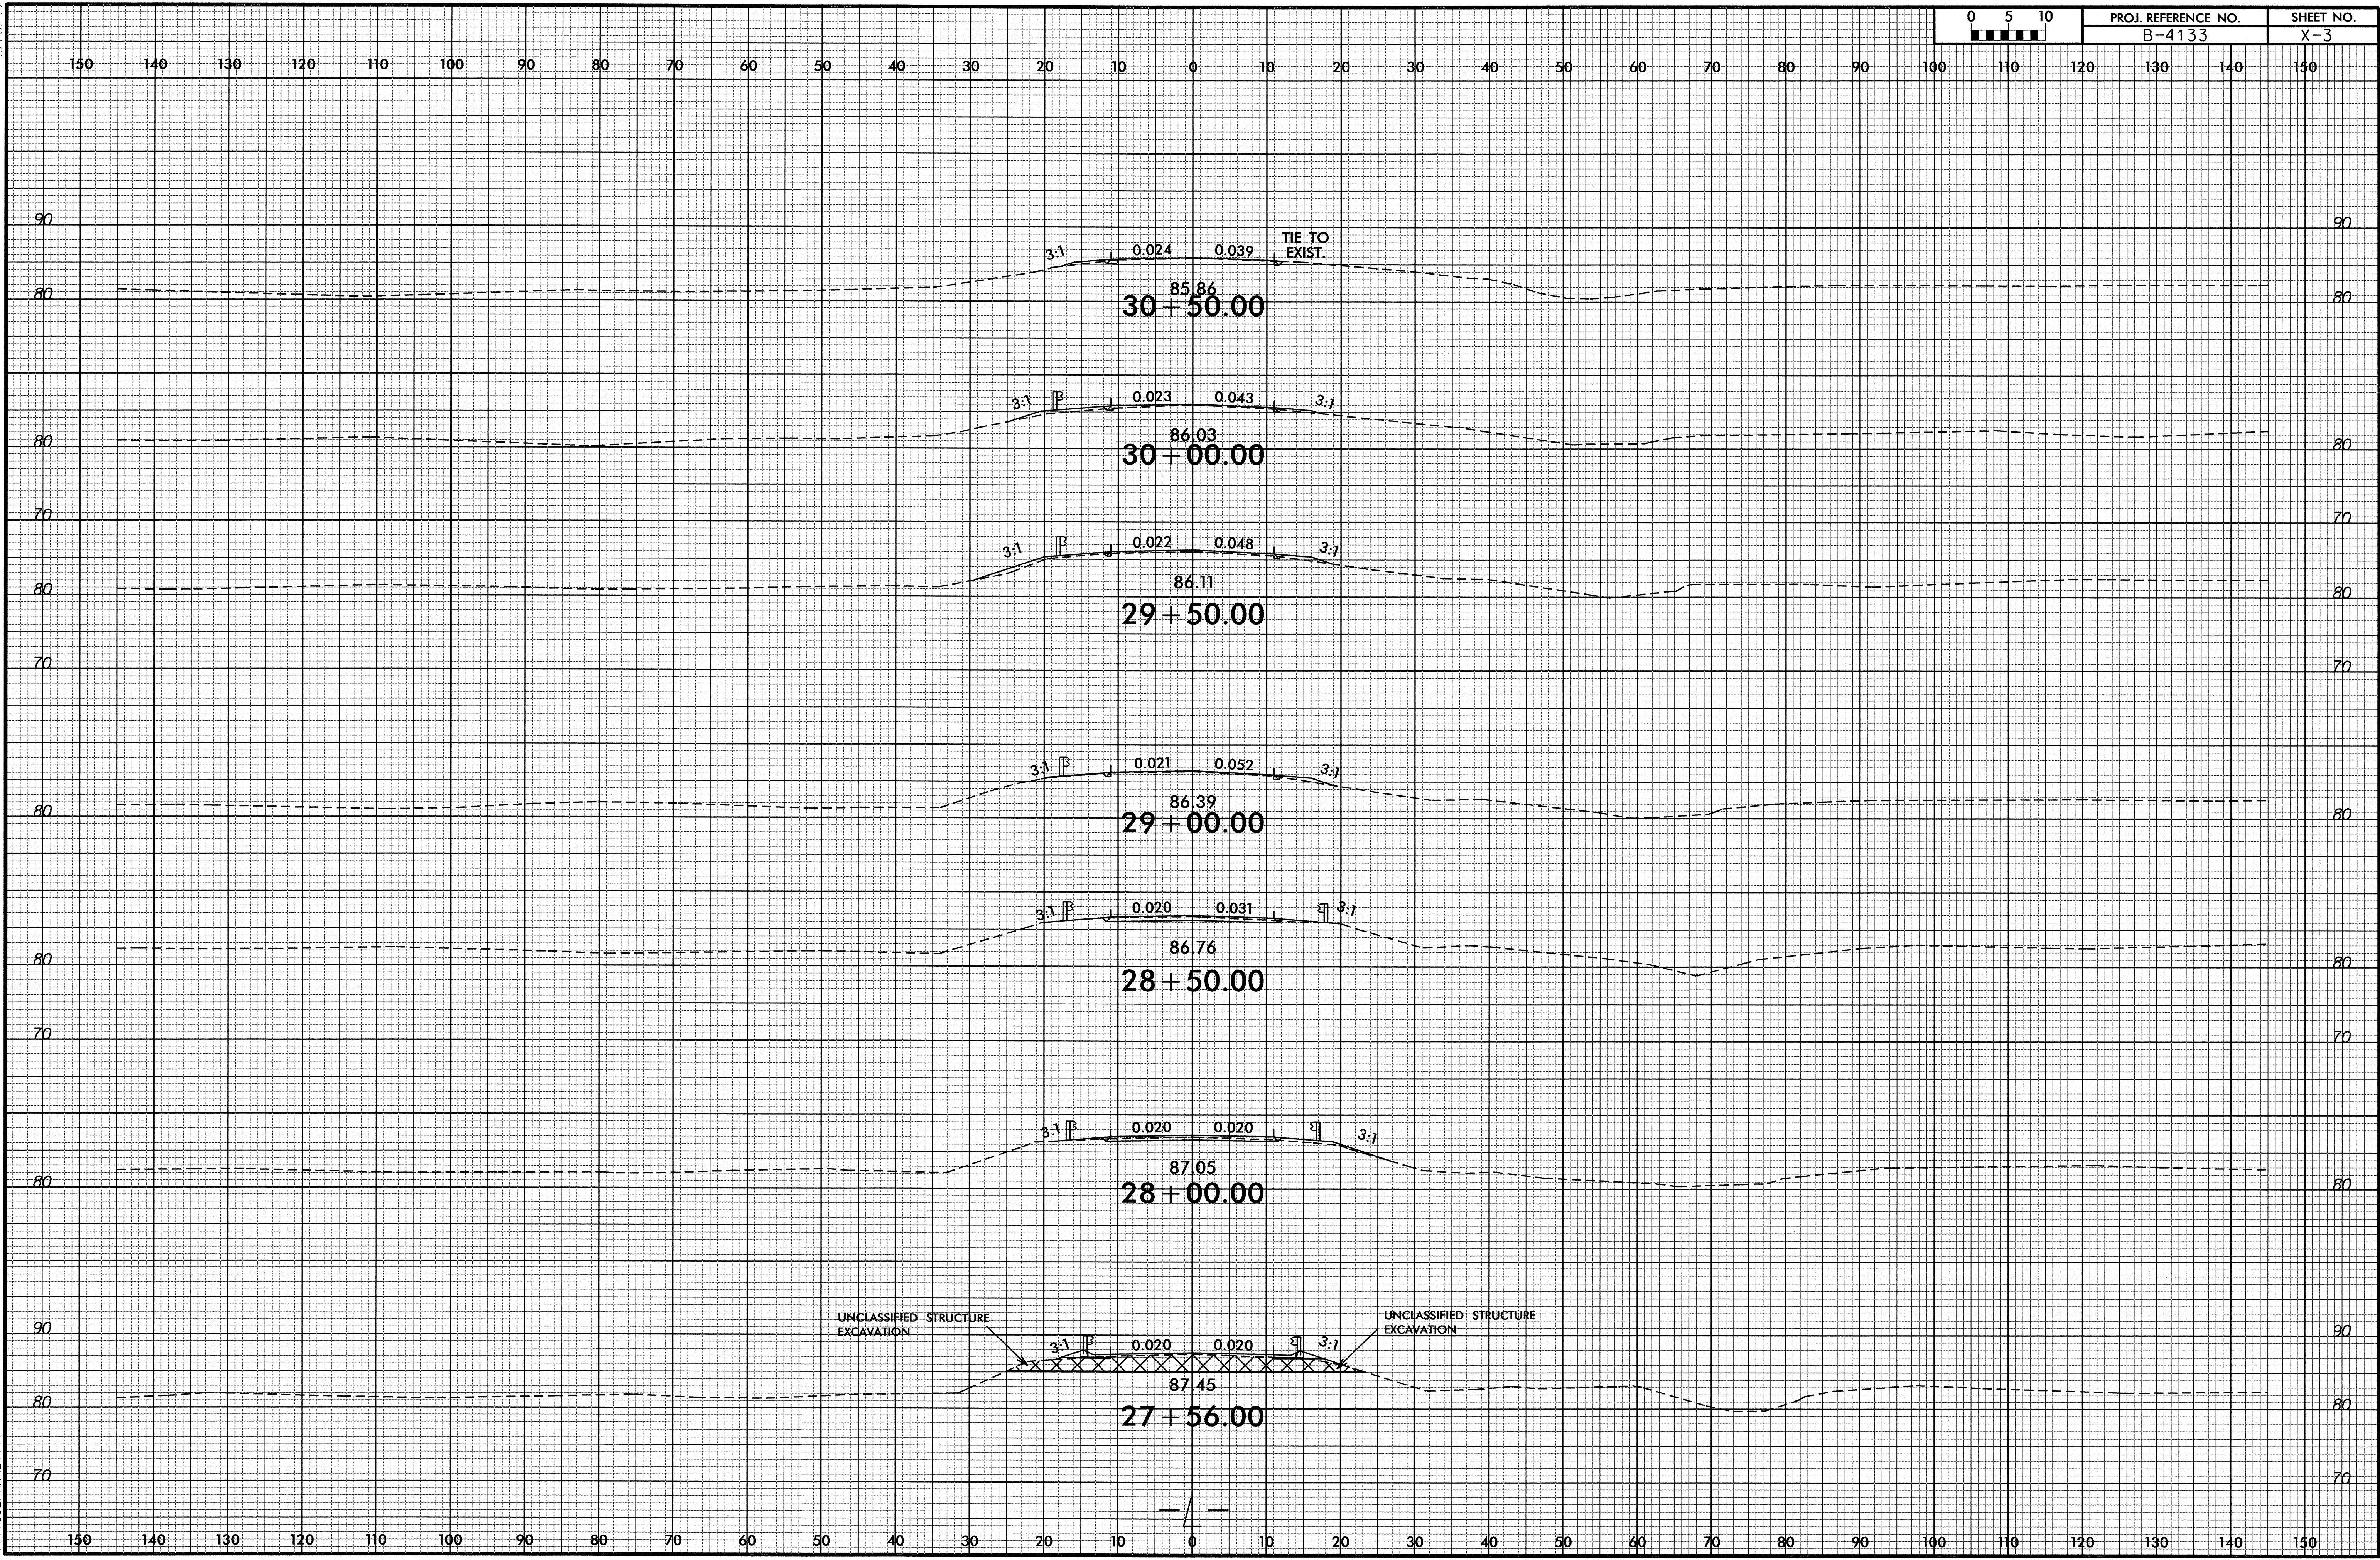


27-APR-2011 09:26
 RA Roadway V3.ctb
 \$\$\$USERNAME\$\$\$

8/23/99

0 5 10	PROJ. REFERENCE NO.	SHEET NO.
█ █ █ █ █	B-4133	X-4

150 140 130 120 110 100 90 80 70 60 50 40 30 20 10 0 10 20 30 40 50 60 70 80 90 100 110 120 130 140 150

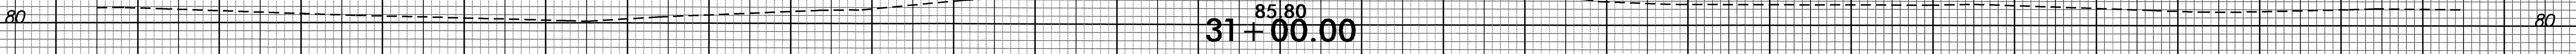

85.80
31+00.00

— / —

150 140 130 120 110 100 90 80 70 60 50 40 30 20 10 0 10 20 30 40 50 60 70 80 90 100 110 120 130 140 150

27-APR-2011 09:26
R:\Roadwork\Xsc_b4133_rdy_xp1.dgn
\$\$\$\$\$USERNAME\$\$\$\$\$