


**STATE OF NORTH CAROLINA
DEPARTMENT OF TRANSPORTATION**

TIP NO. B-4582	SHEET NO. SIGN-1
APPROVED: <i>[Signature]</i>	
DATE: 4/15/11	
SEAL 	

**SIGNING PLAN
MONTGOMERY COUNTY**

**LOCATION: BRIDGE NO. 121 OVER DENSONS CREEK
ON SR 1323 (OKEEWEMEE RD.)**

T.I.P.: B-4582

CONTRACT: C202439

GENERAL NOTES

- . SIGNS FURNISHED BY STATE
- . ALL TYPE 'D' SIGNS SHALL BE MOUNTED ON TWO U-CHANNEL POSTS UNLESS OTHERWISE INDICATED ON THE PLANS.
- . SIGNING PLANS DO NOT INCLUDE TEMPORARY CONSTRUCTION SIGNING. SEE TRAFFIC CONTROL PLANS.
- . ALL EXISTING SIGNS ON "U" CHANNEL POST WITHIN THE PROJECT LIMITS SHALL BE REMOVED AND DISPOSED OF UNLESS OTHERWISE NOTED ON PLANS.
- . SEE ROADWAY PLANS FOR GUARD/GUIDE RAIL DETAILS.

ROADWAY STANDARD DRAWING

THE FOLLOWING ROADWAY STANDARDS AS APPEAR IN "ROADWAY STANDARD DRAWINGS" - PROJECT SERVICES UNIT - N.C. DEPARTMENT OF TRANSPORTATION - RALEIGH, N.C., DATED JULY 2006 ARE APPLICABLE TO THIS PROJECT AND BY REFERENCE HEREBY ARE CONSIDERED A PART OF THESE PLANS:

STD. NO.	TITLE
904.10	ORIENTATION OF GROUND MOUNTED SIGNS
904.50	MOUNTING OF TYPE 'D', 'E' AND 'F' SIGNS ON 'U' CHANNEL POSTS

SUMMARY OF QUANTITIES


ITEM NO.	DESC. NO.	SECT. NO.	ITEM DESCRIPTION	QUANTITY	UNIT
4072000000	903		SUPPORTS, 3 LB STEEL U-CHANNEL	50	L.F.
4096000000	904		SIGN ERECTION, TYPE D	2	EA.
4155000000	907		DISPOSAL OF SIGN SYSTEM, U-CHANNEL	6	EA.

PROJECT NOTES

- | | |
|---|------------------------------------|
| 1 | DISPOSAL OF SIGN SYSTEM, U-CHANNEL |
|---|------------------------------------|

PLAN PREPARED BY: N.C.D.O.T. SIGNING AND DELINEATION UNIT

SUSAN B. KUNZ SIGNING & DELINEATION REGIONAL ENGINEER
GEORGE TERLIZZI SIGNING & DELINEATION DESIGN ENGINEER

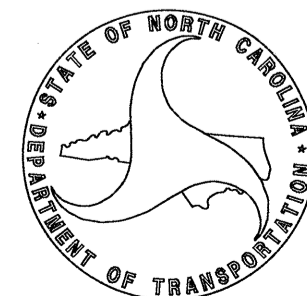


SIGN NUMBER: 301,302 TYPE: D QUANTITY: 2 SIGN WIDTH: 4'-0" HEIGHT: 2'-0" TOTAL AREA: 8.0 Sq.Ft.	BACKG COLOR: Green COPY COLOR: White	DESIGN BY: G. TRELIZZI PROJECT ID: B-4582	CHECKED BY: SUSAN B. KUNZ DIV: 8	DATE: Apr 04, 2011
--	---	--	-------------------------------------	--------------------

SYMBOL	X	Y	WID	HT

NO. Z BARS: MAT'L: 0.125" (3.2 mm) ALUMINUM
LENGTH:

USE NOTES: 1,2

- Legend and border(except those that are colored black) shall be direct applied Grade C sheeting.
- Background shall be Grade C reflective sheeting.

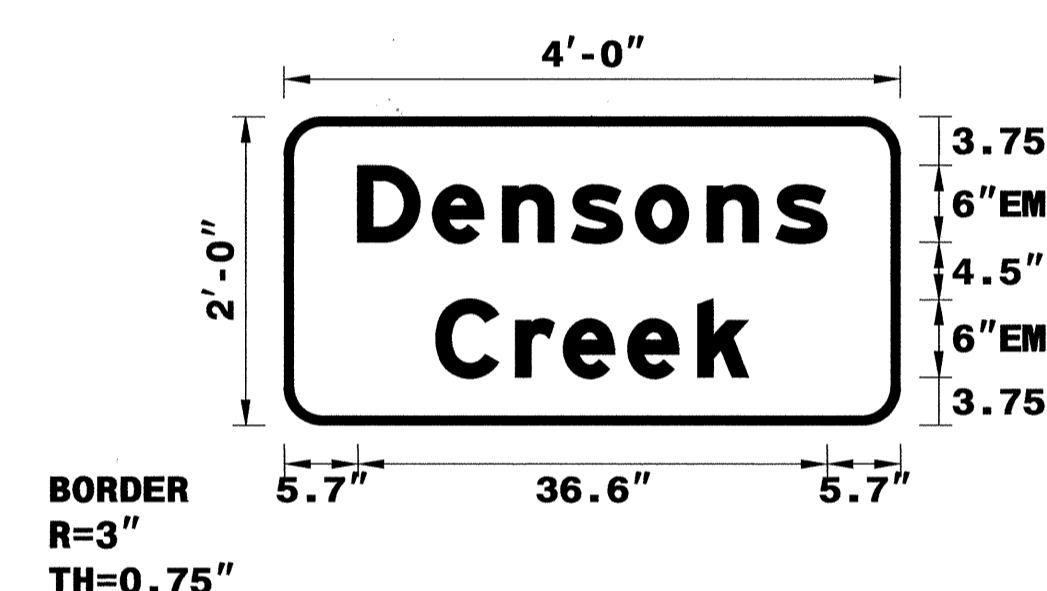

Spacing Factor is 0.8 unless specified otherwise

LETTER POSITIONS

Letter spacings are to start of next letter										Series/Size
										Text Length
5.7	5.9	5.4	5.4	5	5.6	5.4	4	5.7		EM 2000
										36.6
11.8	6.2	3.7	5	5.4	4	11.8				EM 2000
										24.3

FILENAME: Bridgeseed NORTH CAROLINA D.O.T. SIGN DETAIL

INDEX

SHEET NO.	DESCRIPTION
SIGN-1	TITLE SHEET & SIGN DESIGN
SIGN-2	SIGN DETAIL SHEET



I4-APR-2011 6:00 P:\TIP\Projects-B-4582-Traffic\Signing\CADD\Signing Layout Plans\Bridgeseed.dgn gterlizz1 A11E247751

TIP NO. B-4582	SHEET NO. SIGN-2
APPROVED: <i>[Signature]</i>	
DATE: 4/15/11	
SEAL	

PROJECT NOTES	
1	DISPOSAL OF SIGN SYSTEM, U-CHANNEL

BEGIN PROJECT B-4582
-L- STA. 13+00.00

END PROJECT B-4582
-L- STA. 20+60.00

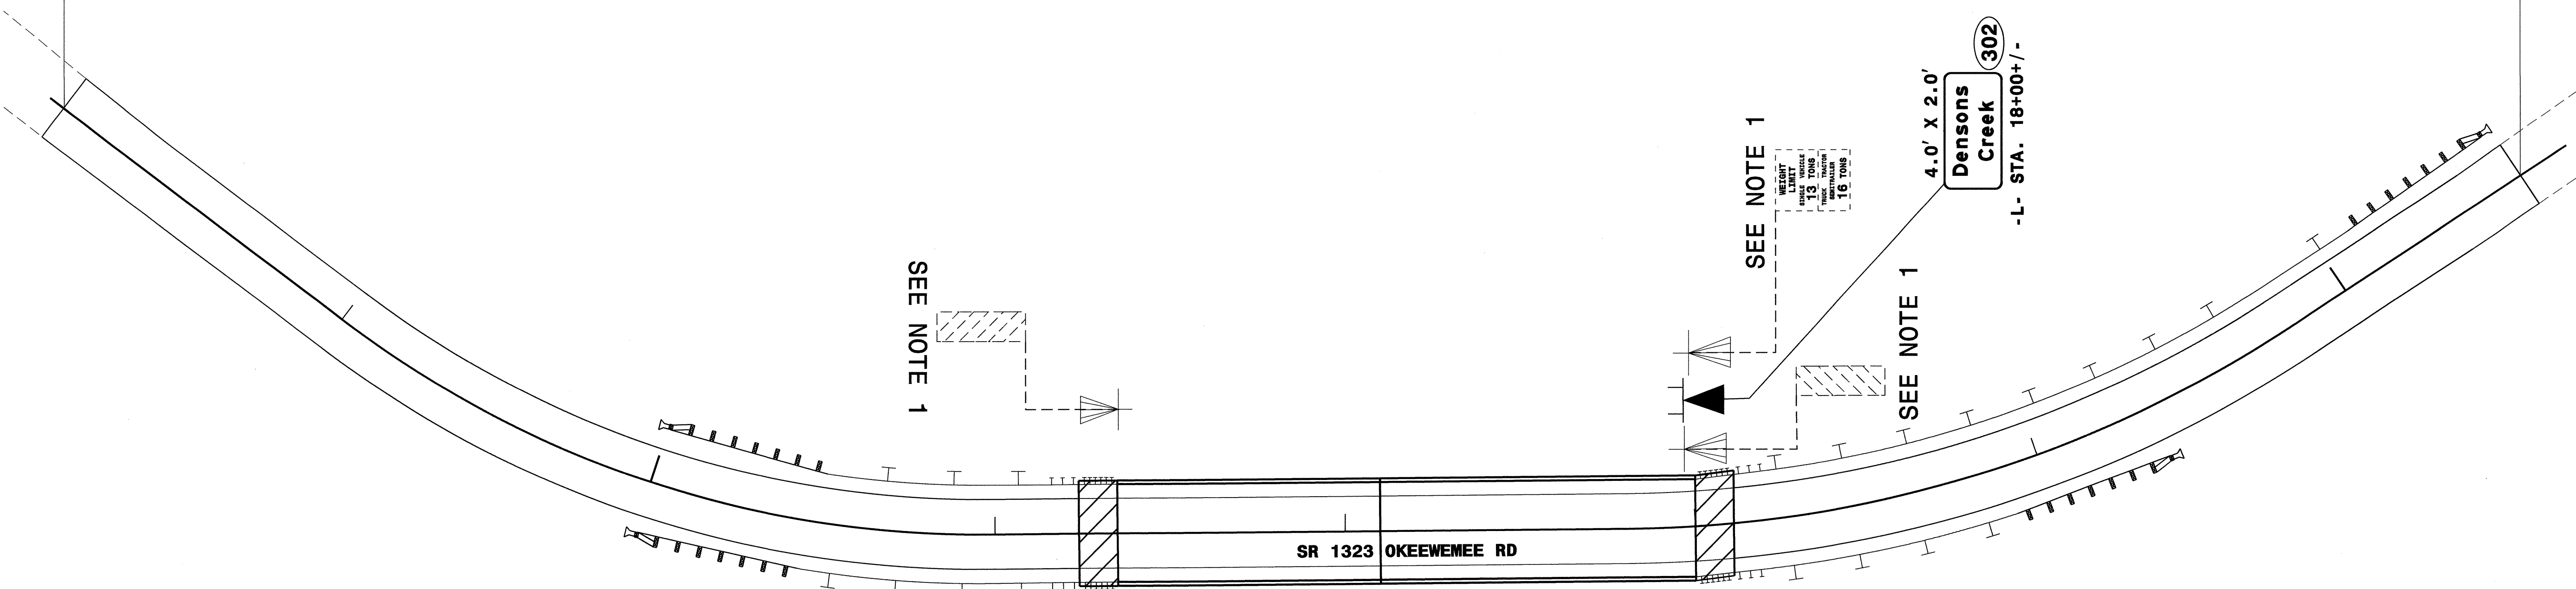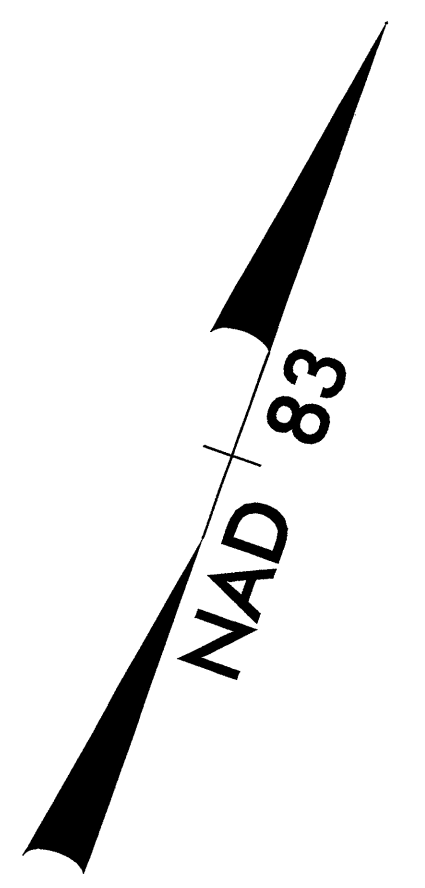

4.0' X 2.0'
Densons
Creek
301
-L- STA. 16+35+/-

4.0' X 2.0'
Densons
Creek
302
-L- STA. 18+00+/-

SR 1323 OKEEWEMEE RD

MONTGOMERY COUNTY
SR 1323 OKEEWEMEE RD.

M:\APR-2011\6:02
P:\TIP\Projects-B-4582\Traffic\Signing\CADD\Signing Layout Plans\B-4582-Sign 2.dgn
9/26/11 zzi AI 11E247/91