

09/08/99



T.I.P. NO.	SHEET NO.
B-4582	UO-1

STATE OF NORTH CAROLINA
DIVISION OF HIGHWAYS


**UTILITIES BY OTHERS PLANS
MONTGOMERY COUNTY**

**LOCATION: BRIDGE NO. 121 OVER DENSONS CREEK
ON SR 1323 (OKEEWEMEE RD.) BETWEEN
NC HWY 134 AND SR 1340 (OKEEWEMEE-STAR RD.)**

TYPE OF WORK: UTILITIES BY OTHERS

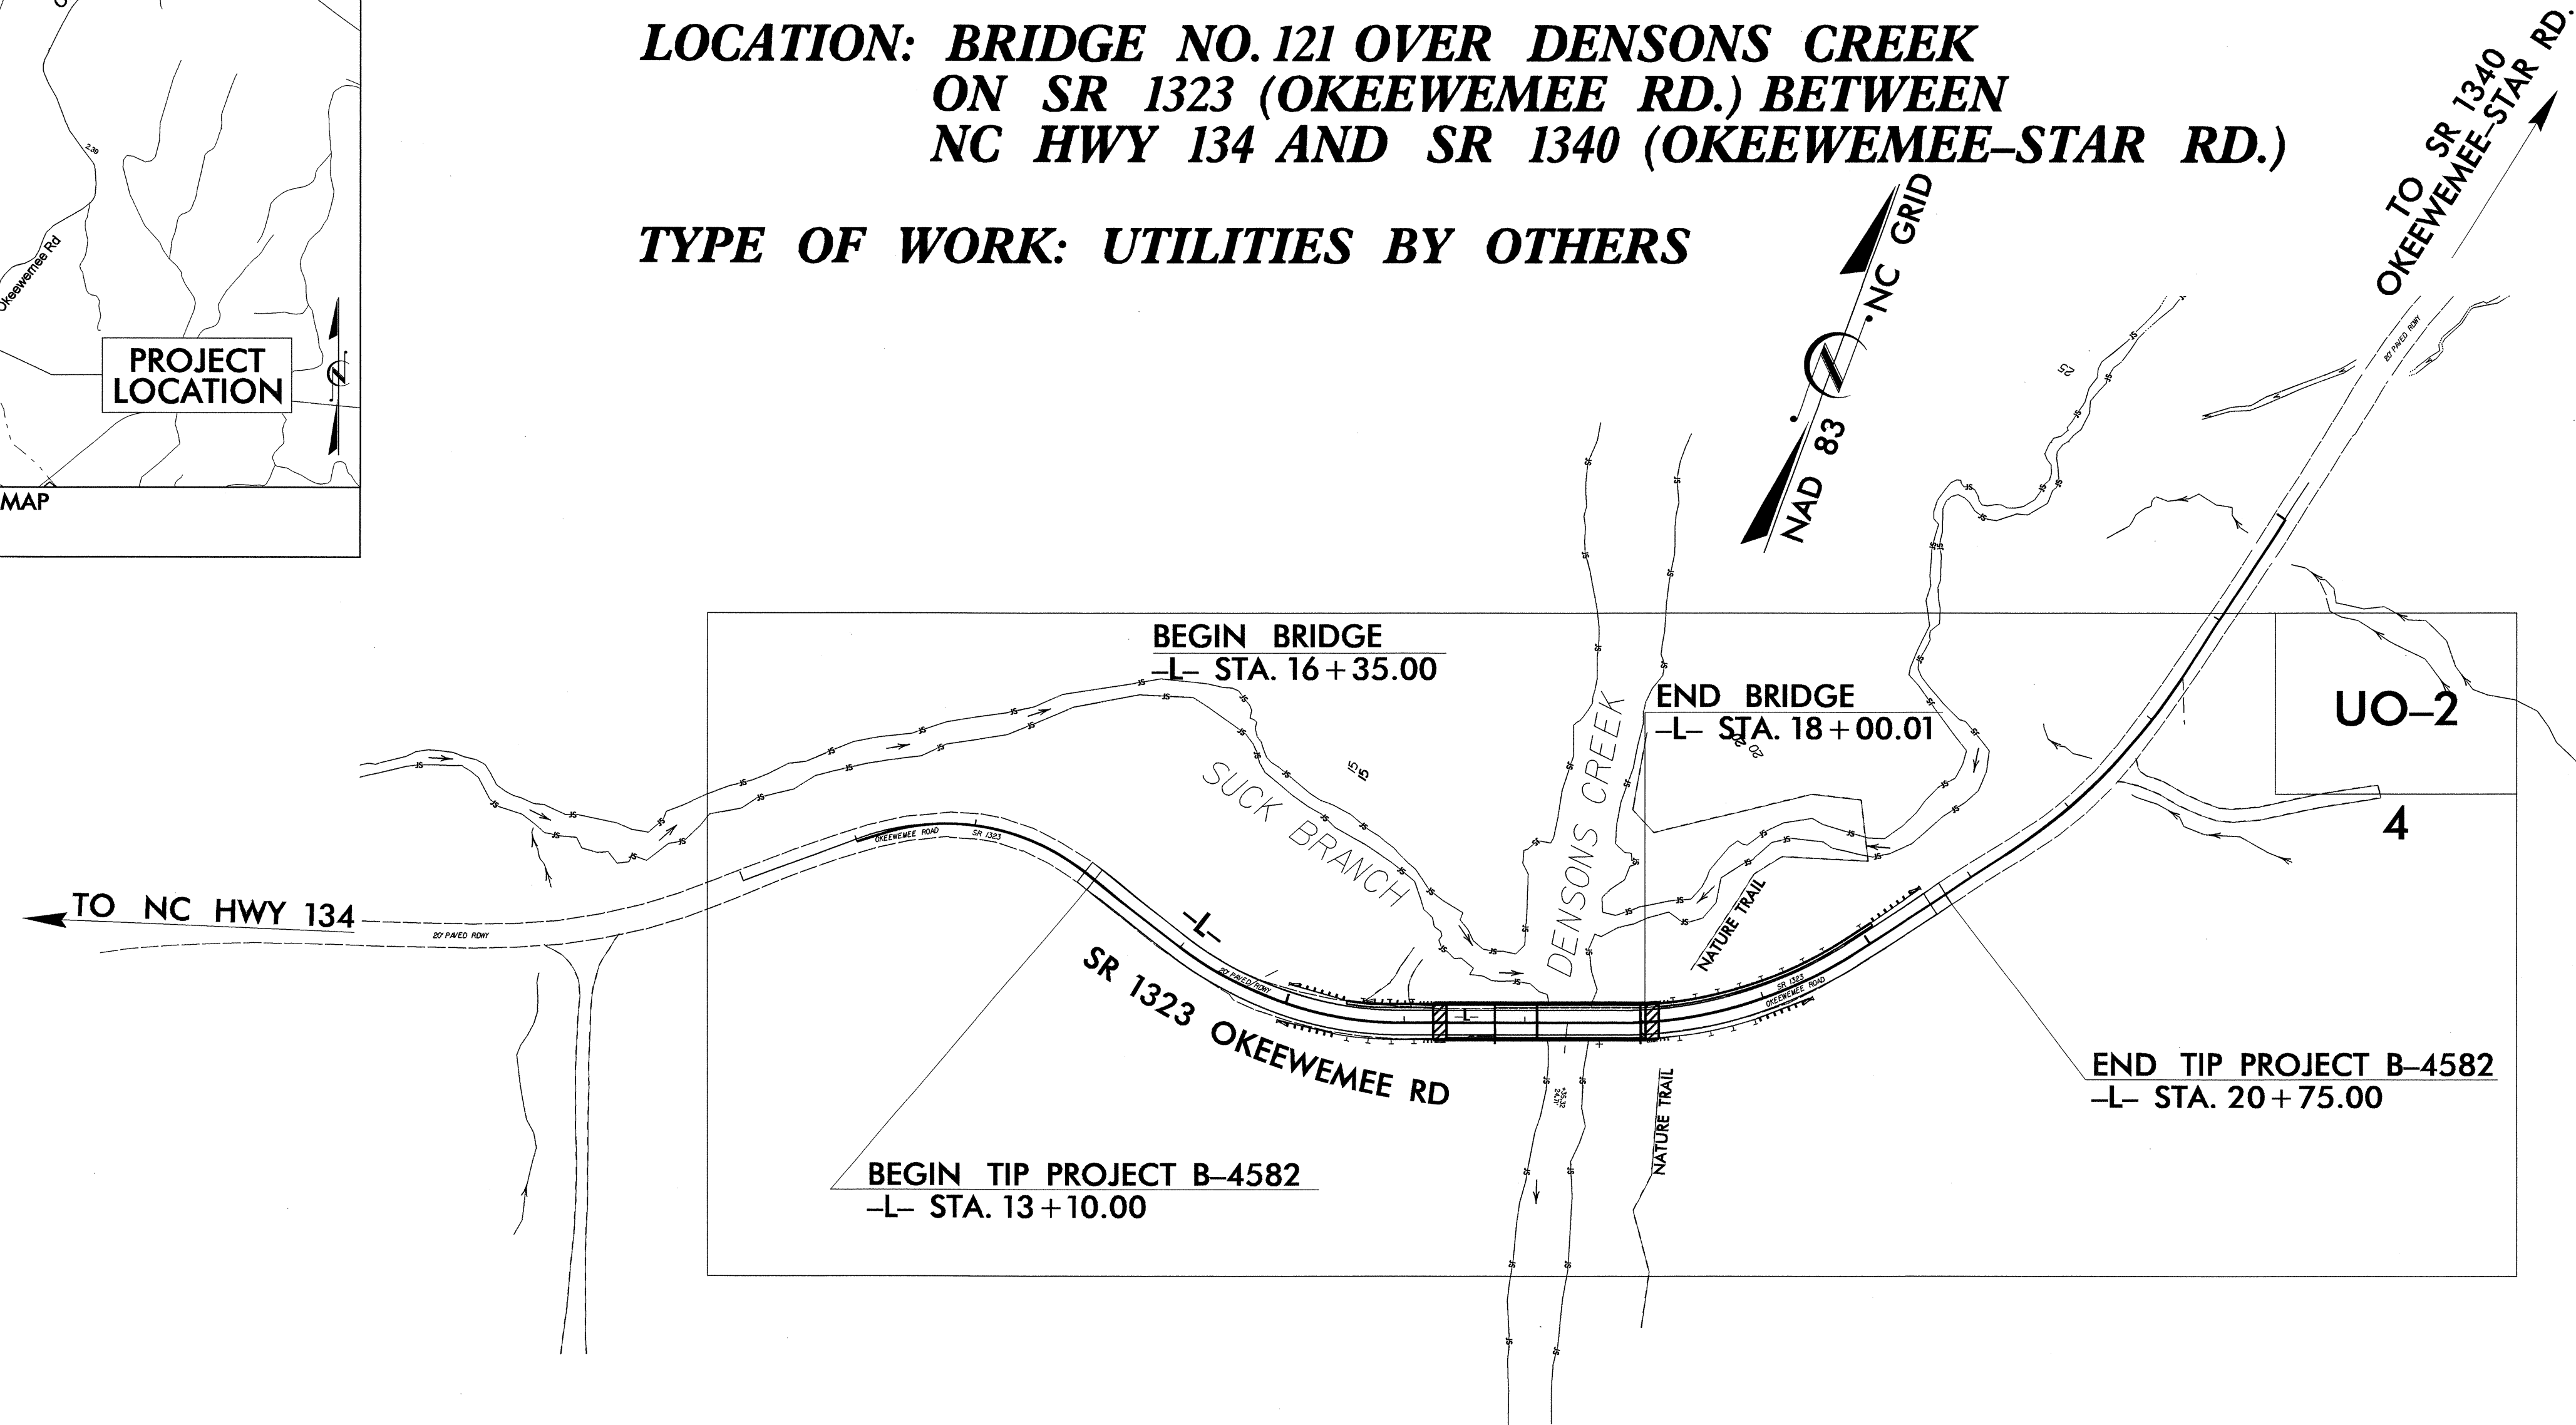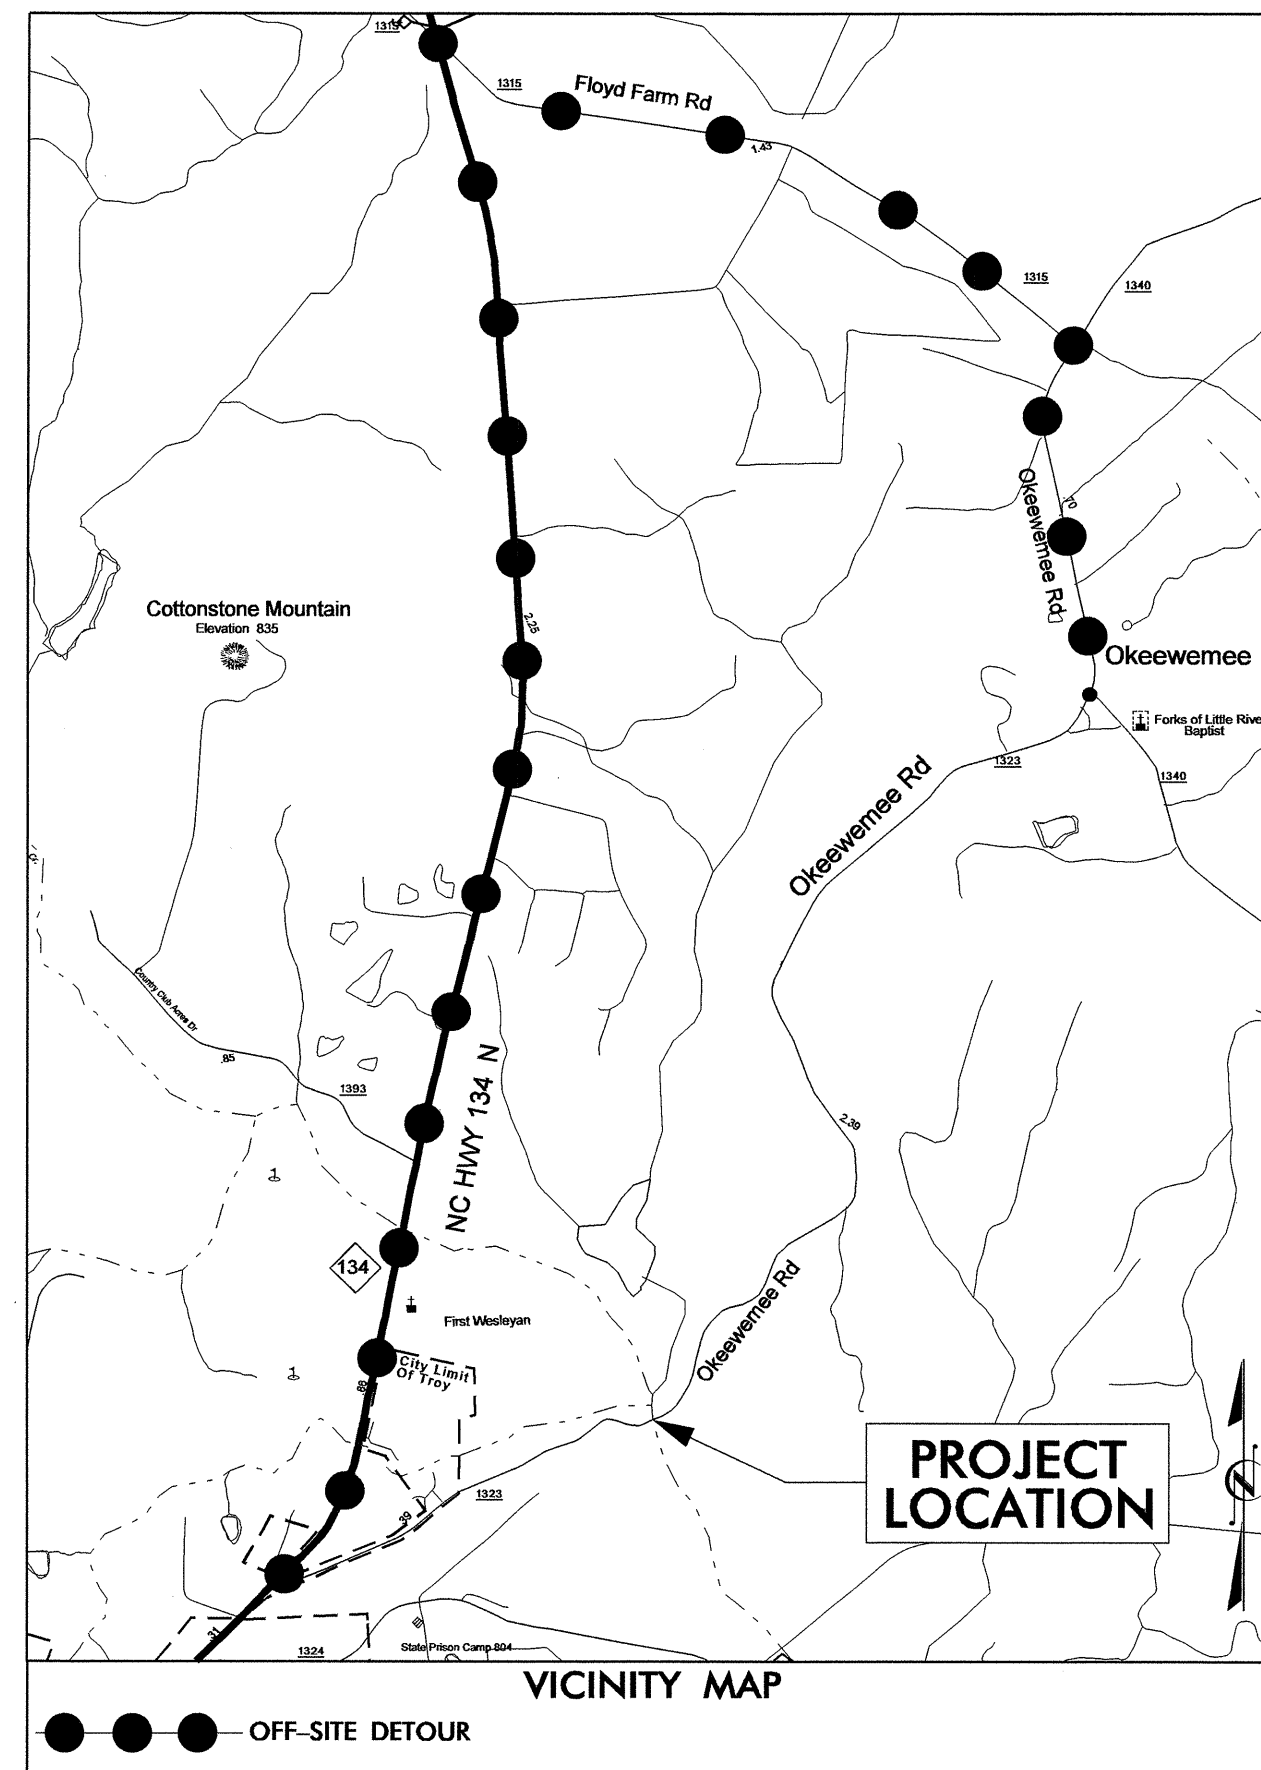

TIP B-4582

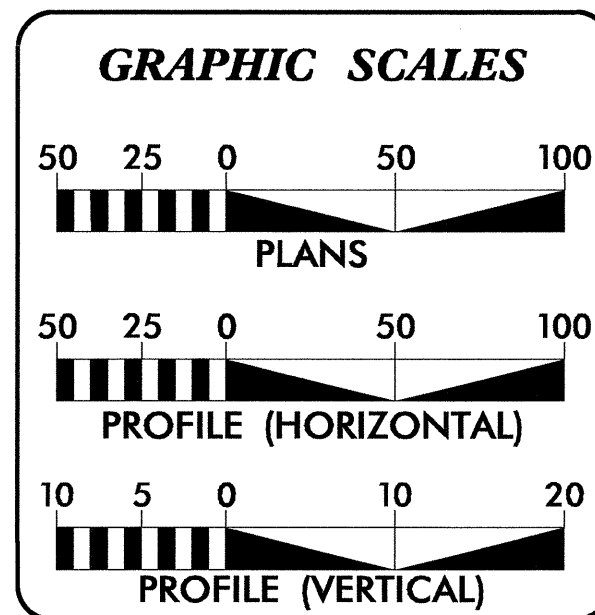


INDEX OF SHEETS

SHEET NO.	DESCRIPTION
UO-1	TITLE SHEET
UO-2	UTILITIES BY OTHERS PLAN SHEET

UTILITY OWNER ON PROJECT

(1) CENTURYLINK (TELEPHONE)



PREPARED IN THE OFFICE OF:
**DIVISION OF HIGHWAYS
UTILITIES UNIT
ENGINEERING SECTION**

1555 MAIL SERVICES CENTER
RALEIGH NC 27699-1555
PHONE (919) 250-4128
FAX (919) 250-4119

Roger Worthington, P.E. UTILITIES SECTION ENGINEER
Steve McKee, P.E. UTILITIES SQUAD LEADER PROJECT ENGINEER
John A. Nigro, P.E. UTILITIES PROJECT DESIGNER


16-MAR-2010 07:12 R:\Utilities\Res\Proj_Ut\Pro\1\b-4582_ut_title_uol_psh.dgn \$\$\$USERNAME\$\$\$

UTILITIES BY OTHERS

NOTE:
ALL PROPOSED UTILITY WORK
SHOWN ON THIS SHEET WILL
BE DONE BY OTHERS

5/14/99

15-MAR-2011 15:37
R:\Utilities\Projects\B-4582\ut_4_u02_psh.dgn

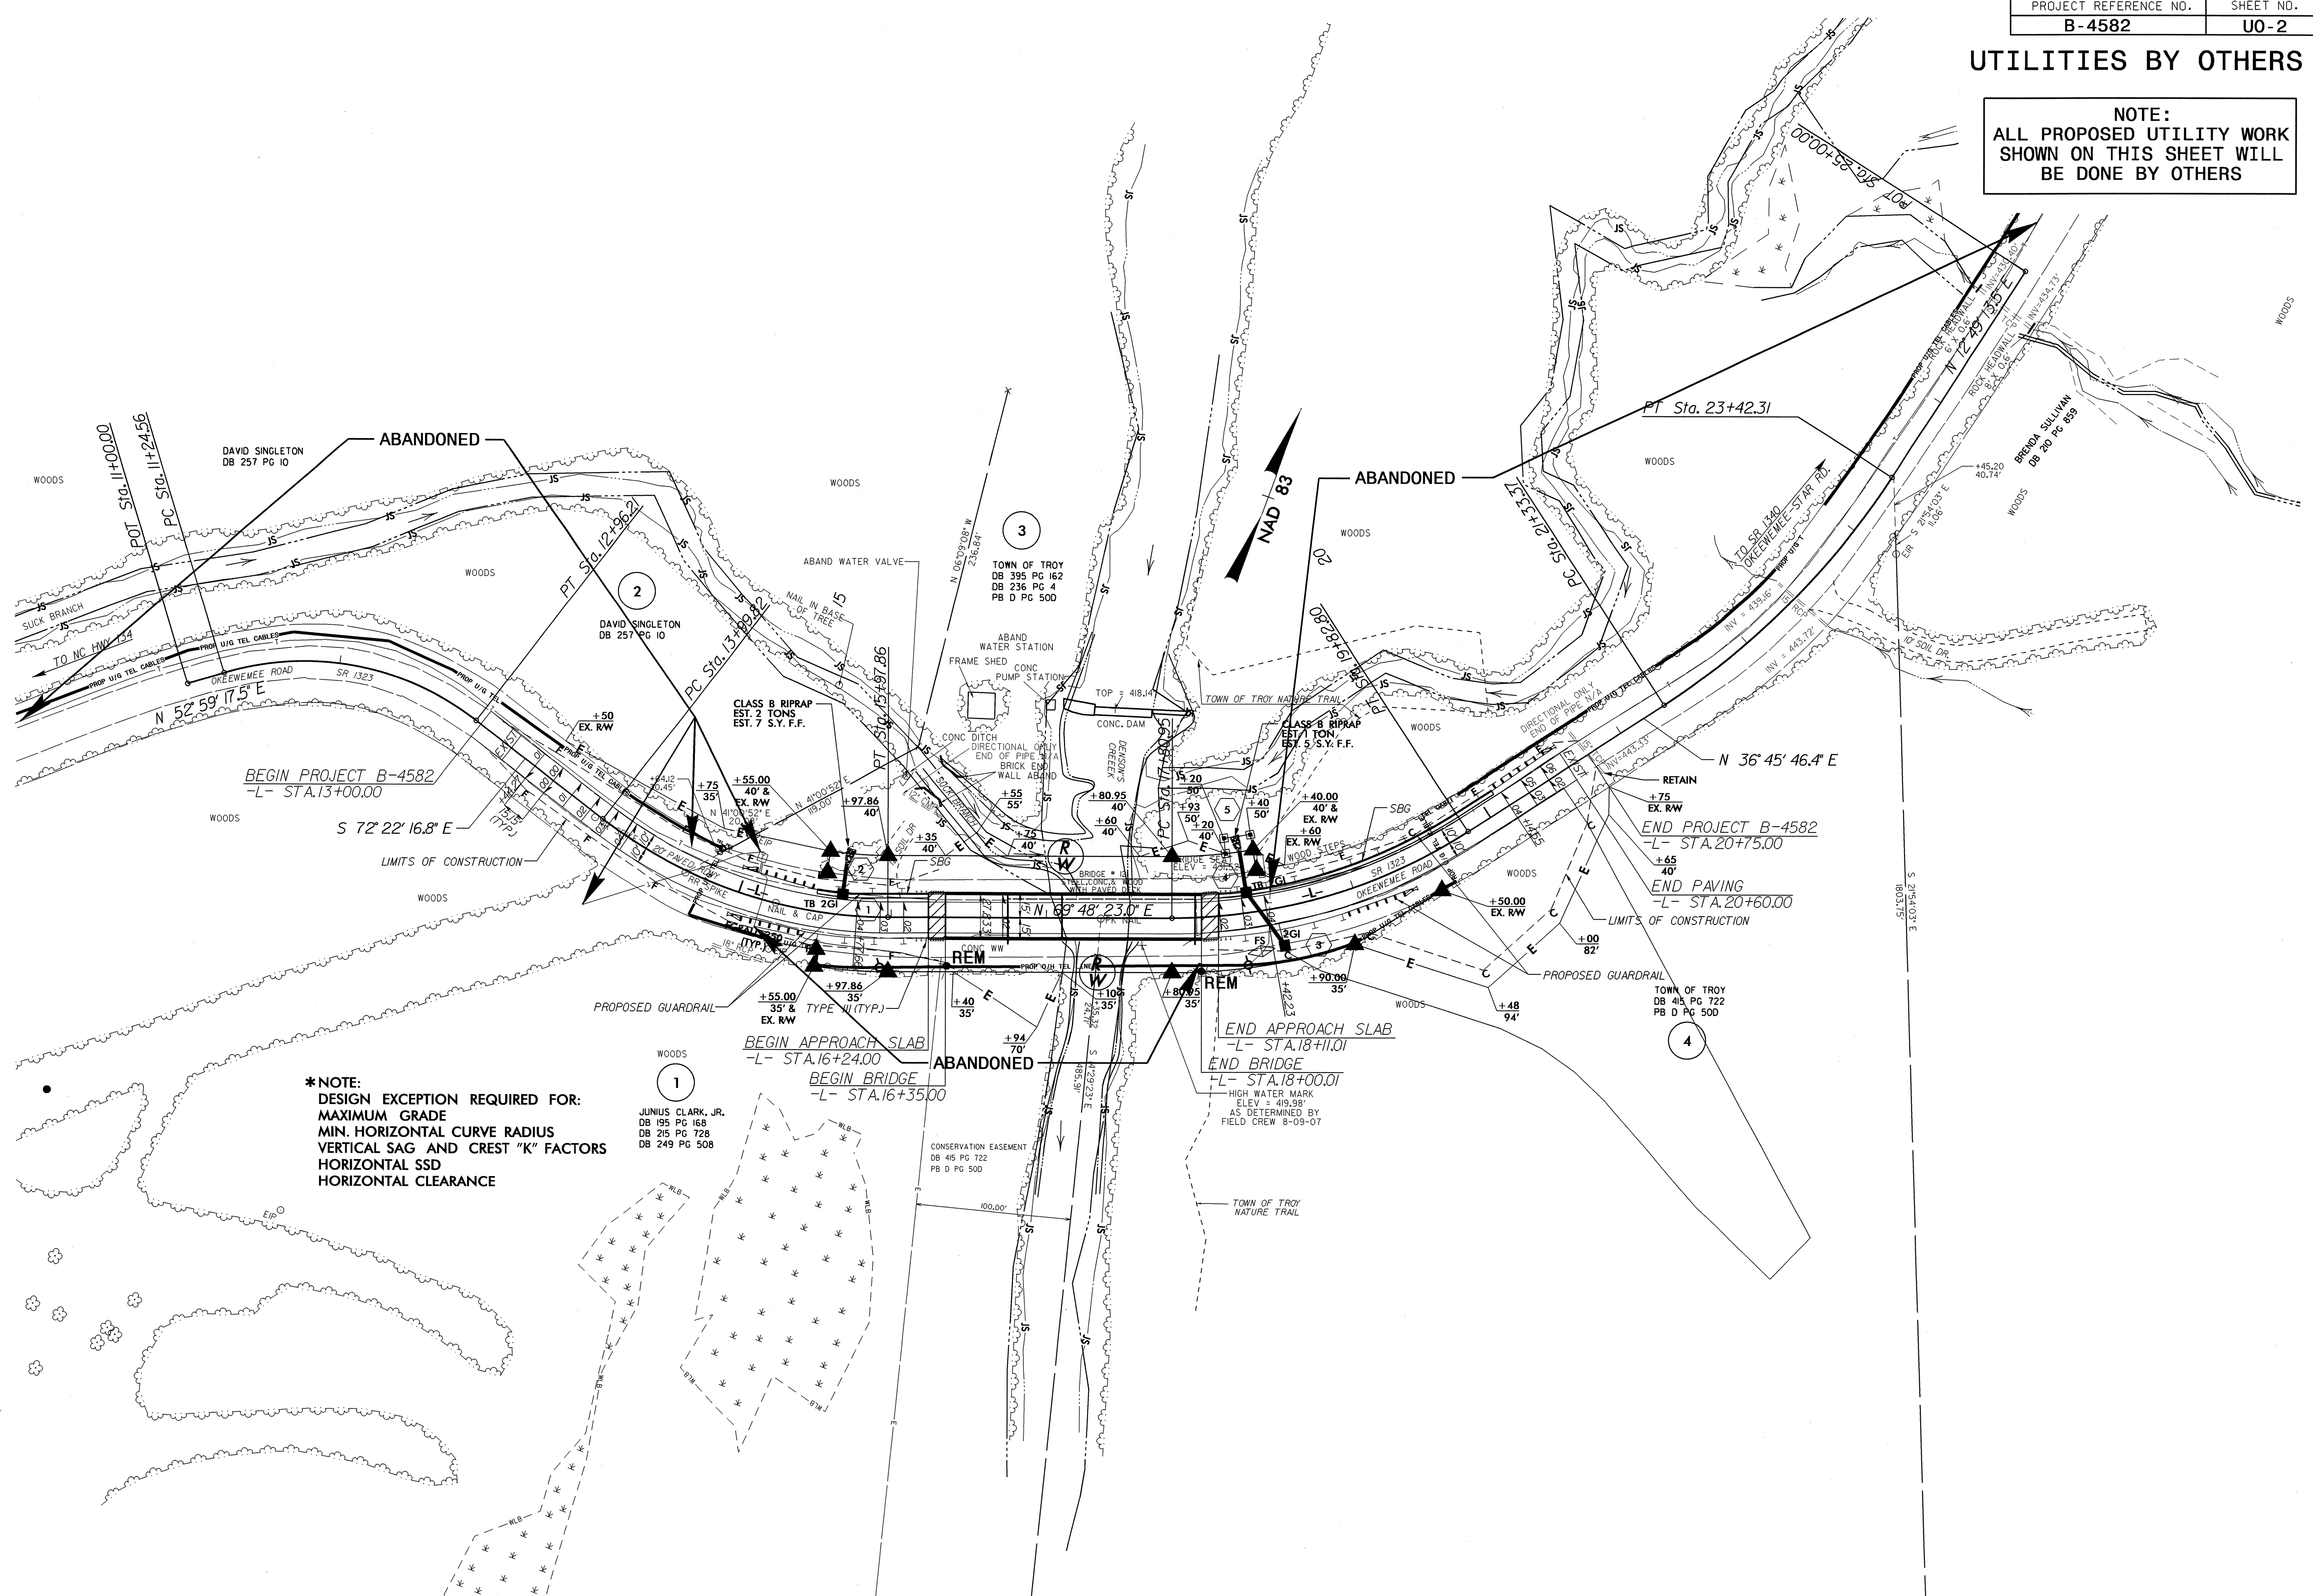

BEGIN PROJECT B-4582
-L- STA.13+00.00

END PROJECT B-4582
-L- STA.20+75.00

BEGIN APPROACH SLAB
-L- STA.16+24.00

END APPROACH SLAB
-L- STA.18+11.01

BEGIN BRIDGE
-L- STA.16+35.00

END BRIDGE
-L- STA.18+00.01

***NOTE:**
DESIGN EXCEPTION REQUIRED FOR:
MAXIMUM GRADE
MIN. HORIZONTAL CURVE RADIUS
VERTICAL SAG AND CREST "K" FACTORS
HORIZONTAL SSD
HORIZONTAL CLEARANCE

1
JUNIOUS CLARK, JR.
DB 195 PG 168
DB 215 PG 728
DB 249 PG 508

CONSERVATION EASEMENT
DB 415 PG 722
PB D PG 500

2
TOWN OF TROY
DB 395 PG 162
DB 236 PG 4
PB D PG 500

3
TOWN OF TROY
DB 415 PG 722
PB D PG 500

4
TOWN OF TROY
DB 415 PG 722
PB D PG 500

