


T.I.P. NO.	SHEET NO.
B-3619	UO-1

See Sheet 1-A For Index of Sheets

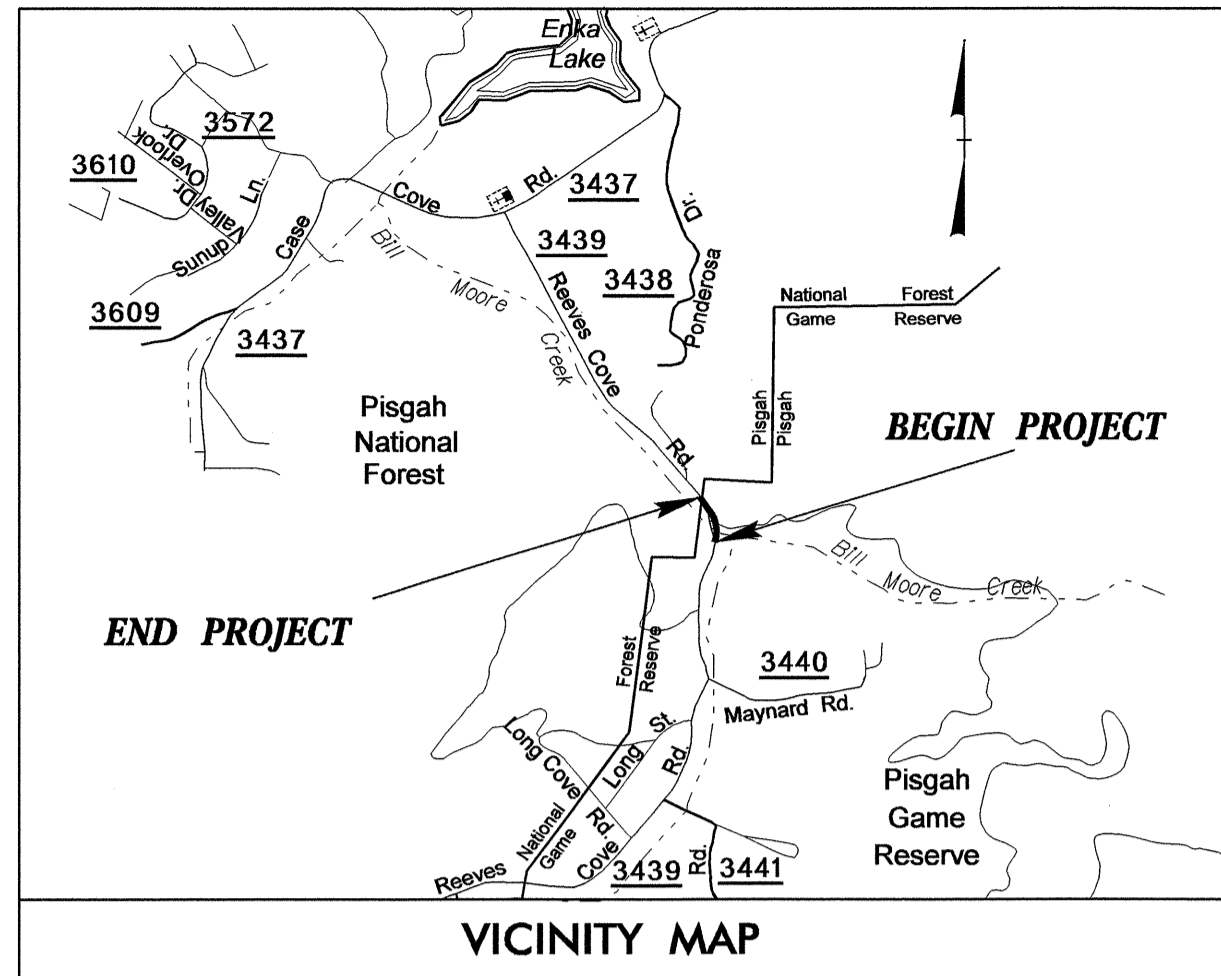

SEPT. 2009  
ROW PLANS

STATE OF NORTH CAROLINA  
DIVISION OF HIGHWAYS


**UTILITIES BY OTHERS PLANS  
BUNCOMBE COUNTY**

**LOCATION: BRIDGE NO. 56 OVER BILL MOORE CREEK  
ON SR 3439**

**TYPE OF WORK: POWER, TELEPHONE AND CABLE TV RELOCATION**

**TIP PROJECT: B-3619**


**CONTRACT:**

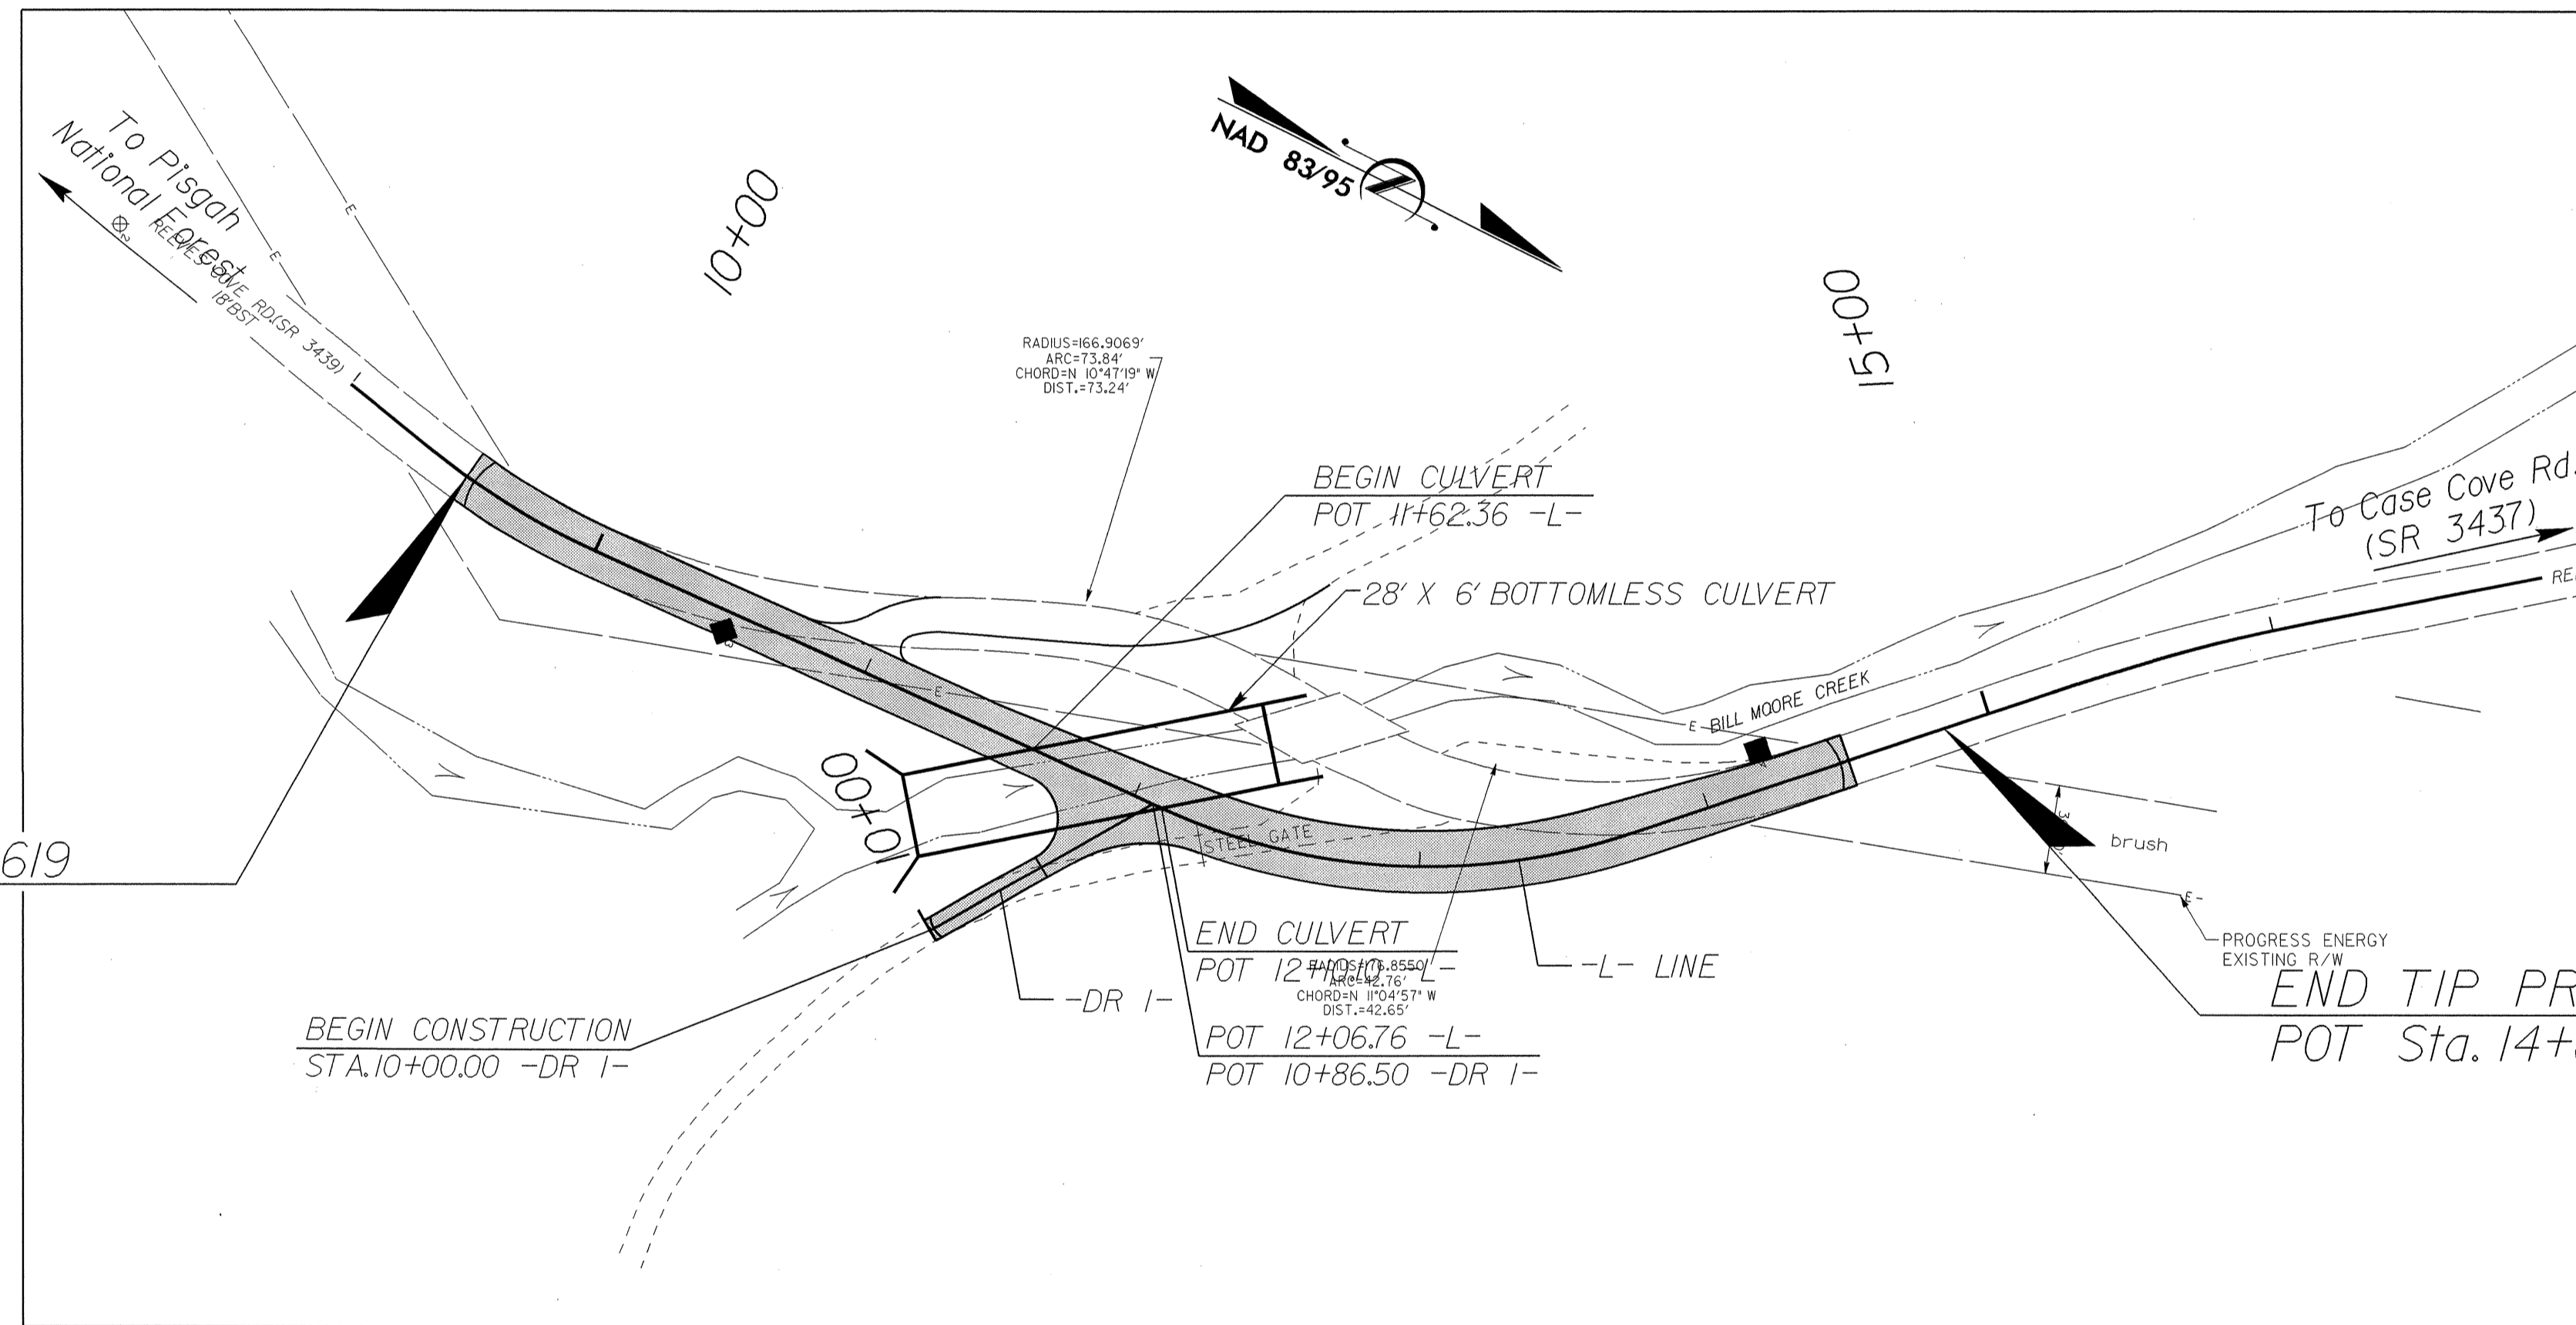

BEGIN TIP PROJECT B-3619  
POT Sta. 9+50.00 -L-

BEGIN CONSTRUCTION  
STA. 10+00.00 -DR 1-

END TIP PROJECT B-3619  
POT Sta. 14+84.00 -L-

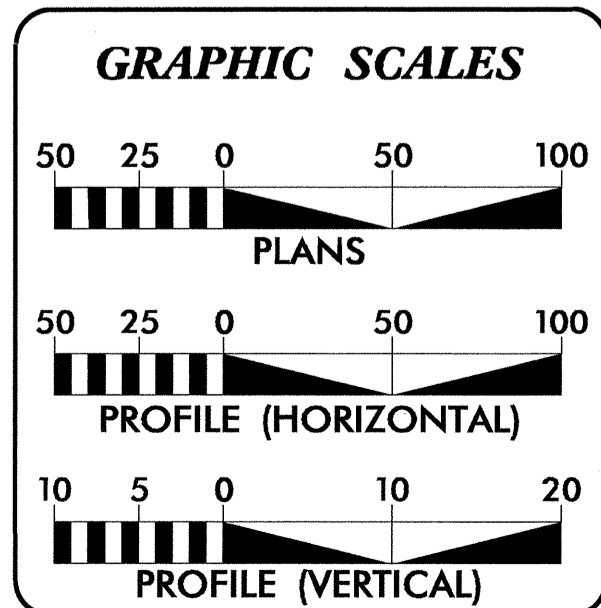

INDEX OF SHEETS	
SHEET NO.	DESCRIPTION
UO-1	TITLE SHEET
UO-2	UTILITY BY OTHERS PLAN SHEET

UTILITY OWNERS ON PROJECT
(1) AT&T
(2) CHARTER COMMUNICATIONS
(3) PROGRESS-ENERGY

PREPARED IN THE OFFICE OF:  
**DIVISION OF HIGHWAYS  
UTILITIES ENGINEERING  
SECTION**

1591 MAIL SERVICES CENTER  
RALEIGH NC 27699-1591  
PHONE (919) 250-4128  
FAX (919) 250-4119

**Roger Worthington, P.E.** UTILITIES SECTION ENGINEER

**Carl Barclay, P.E.** UTILITIES SQUAD LEADER PROJECT ENGINEER




**Ali Kouchehi, P.E.** UTILITIES PROJECT DESIGNER

16-MAY-2011 13:40 R:\Utilities\RDY-U\Proj\B3619\_rdy\_tsh.dgn \$\$\$USERNAME\$\$\$




UTILITIES BY OTHERS

NOTE:  
ALL PROPOSED UTILITY WORK  
SHOWN ON THIS SHEET WILL  
BE DONE BY OTHERS

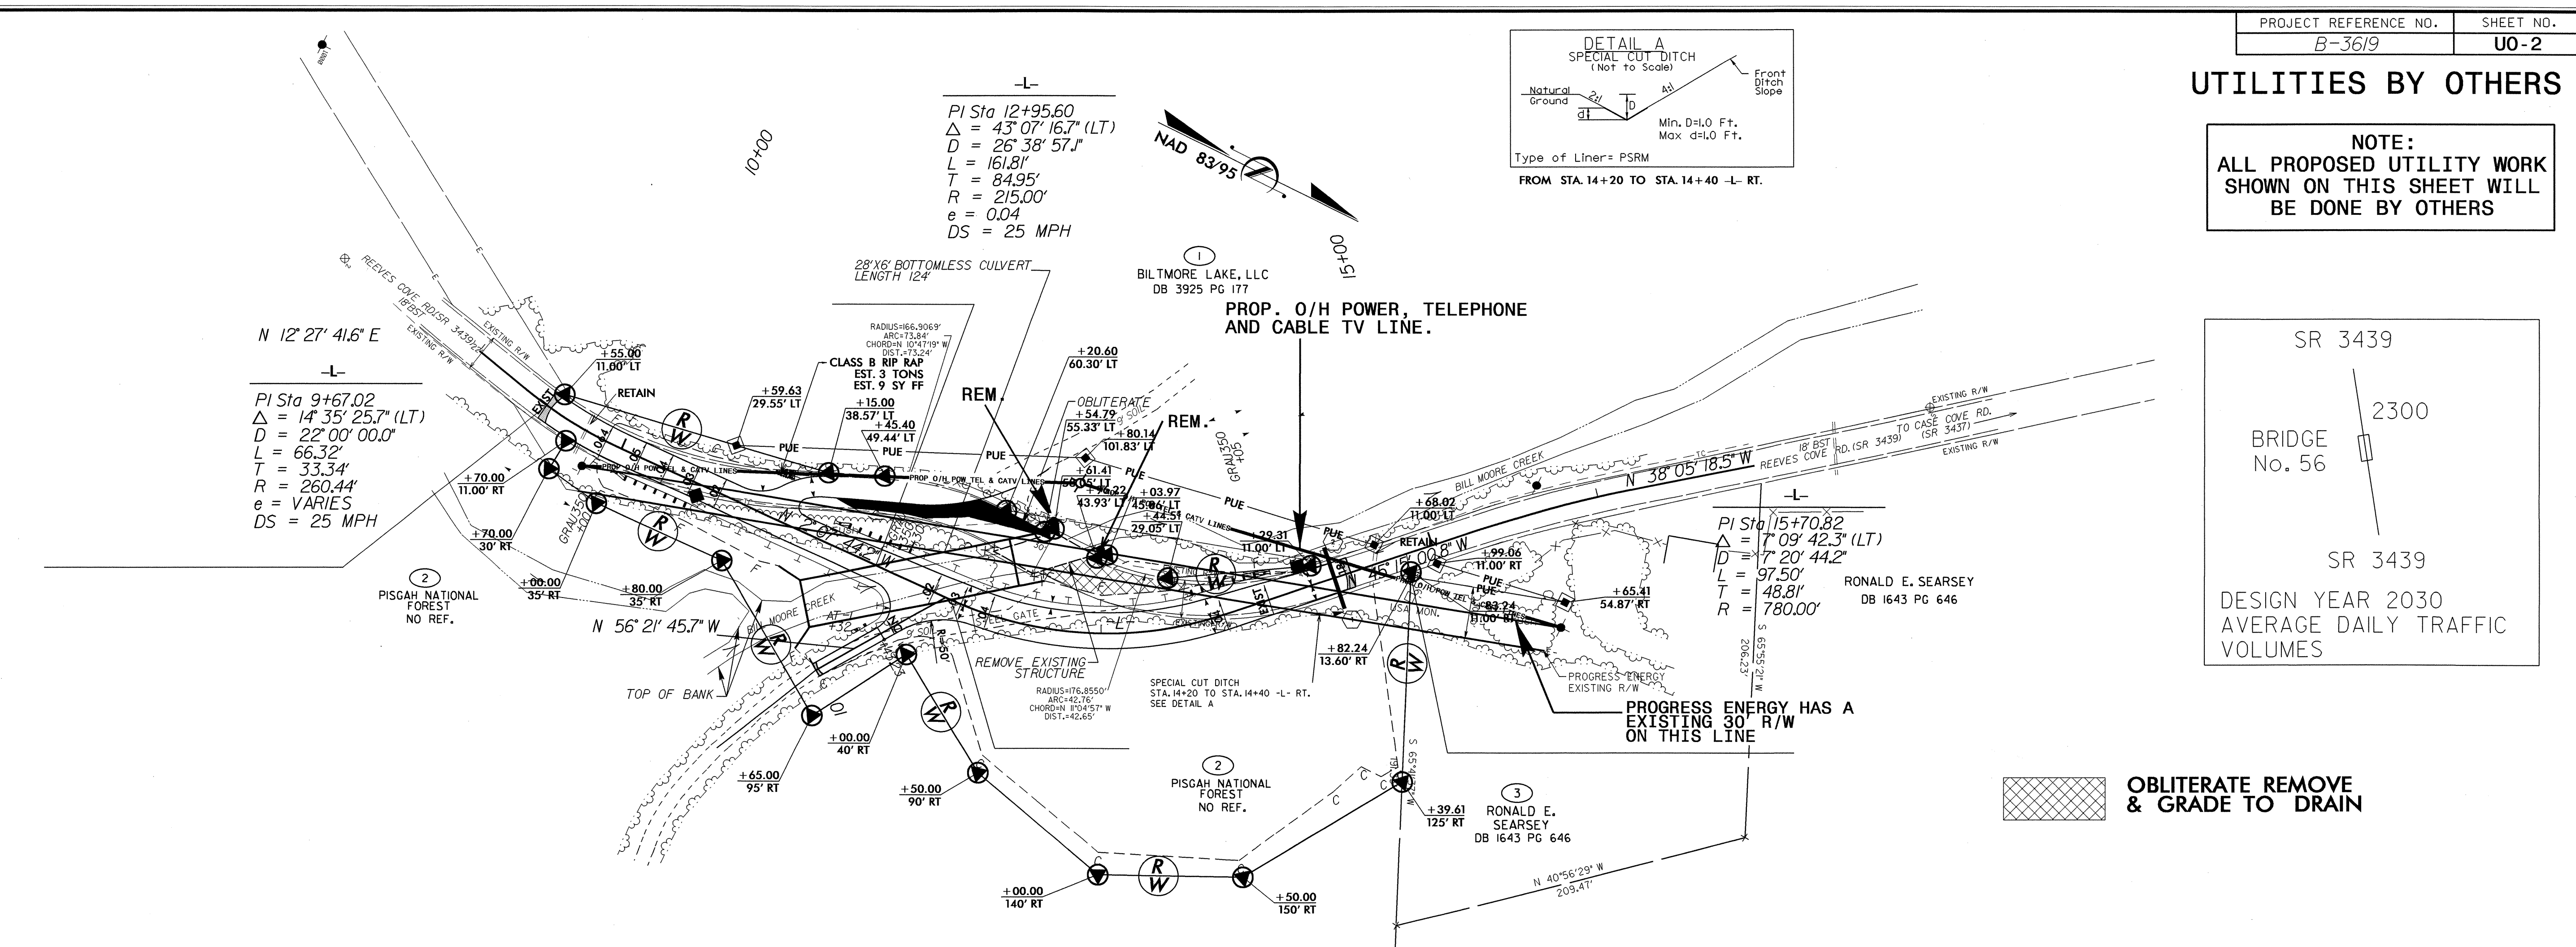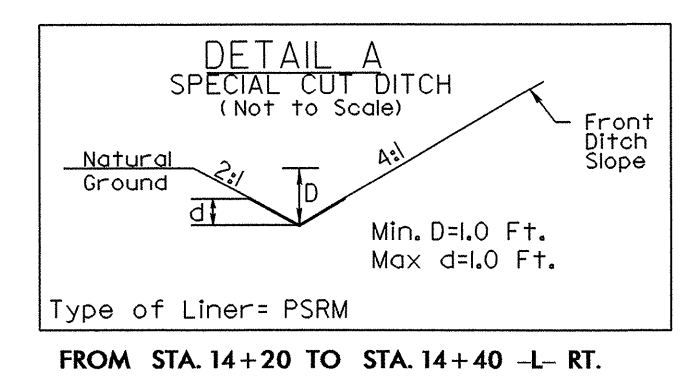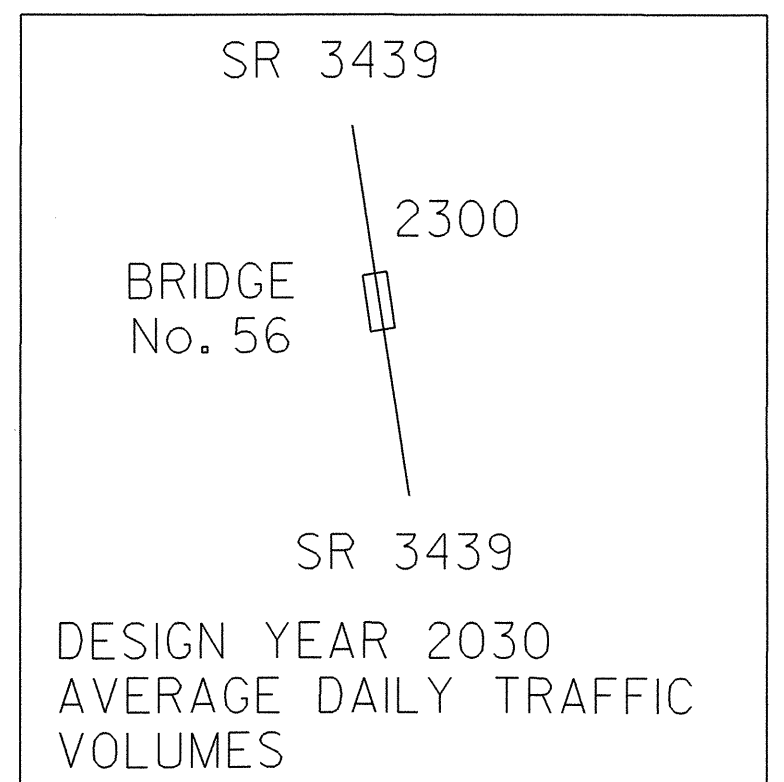

REVISIONS

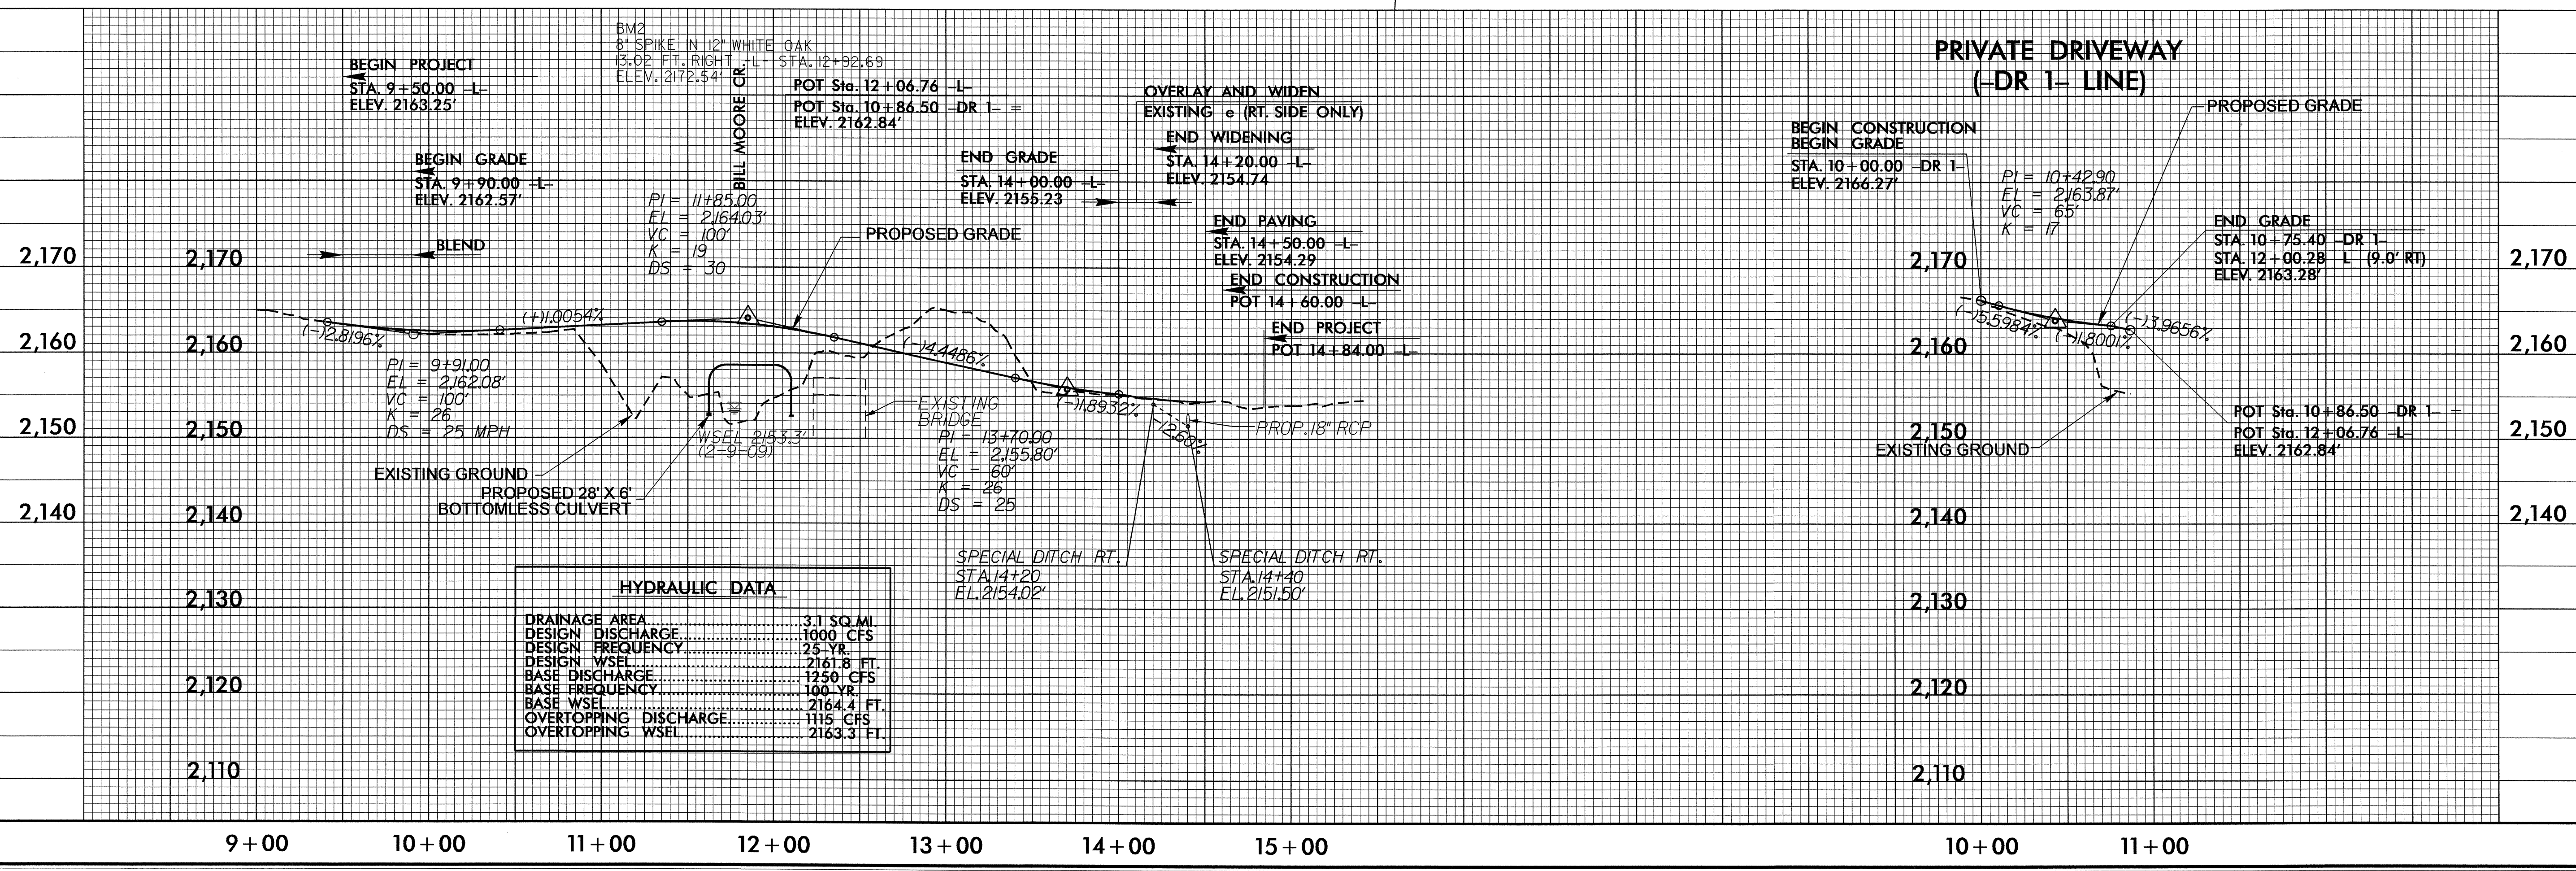

R:\16-MA\16-MA-20113339  
 8:43:46 PM 05/14/2011  
 16-MA-20113339-16-3619-rdy-psh04.uol.dgn