



B/23/99

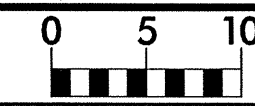

PROJ. REFERENCE NO.  
B-3619

SHEET NO.  
X-3


150 140 130 120 110 100 90 80 70 60 50 40 30 20 10 0 10 20 30 40 50 60 70 80 90 100 110 120 130 140 150

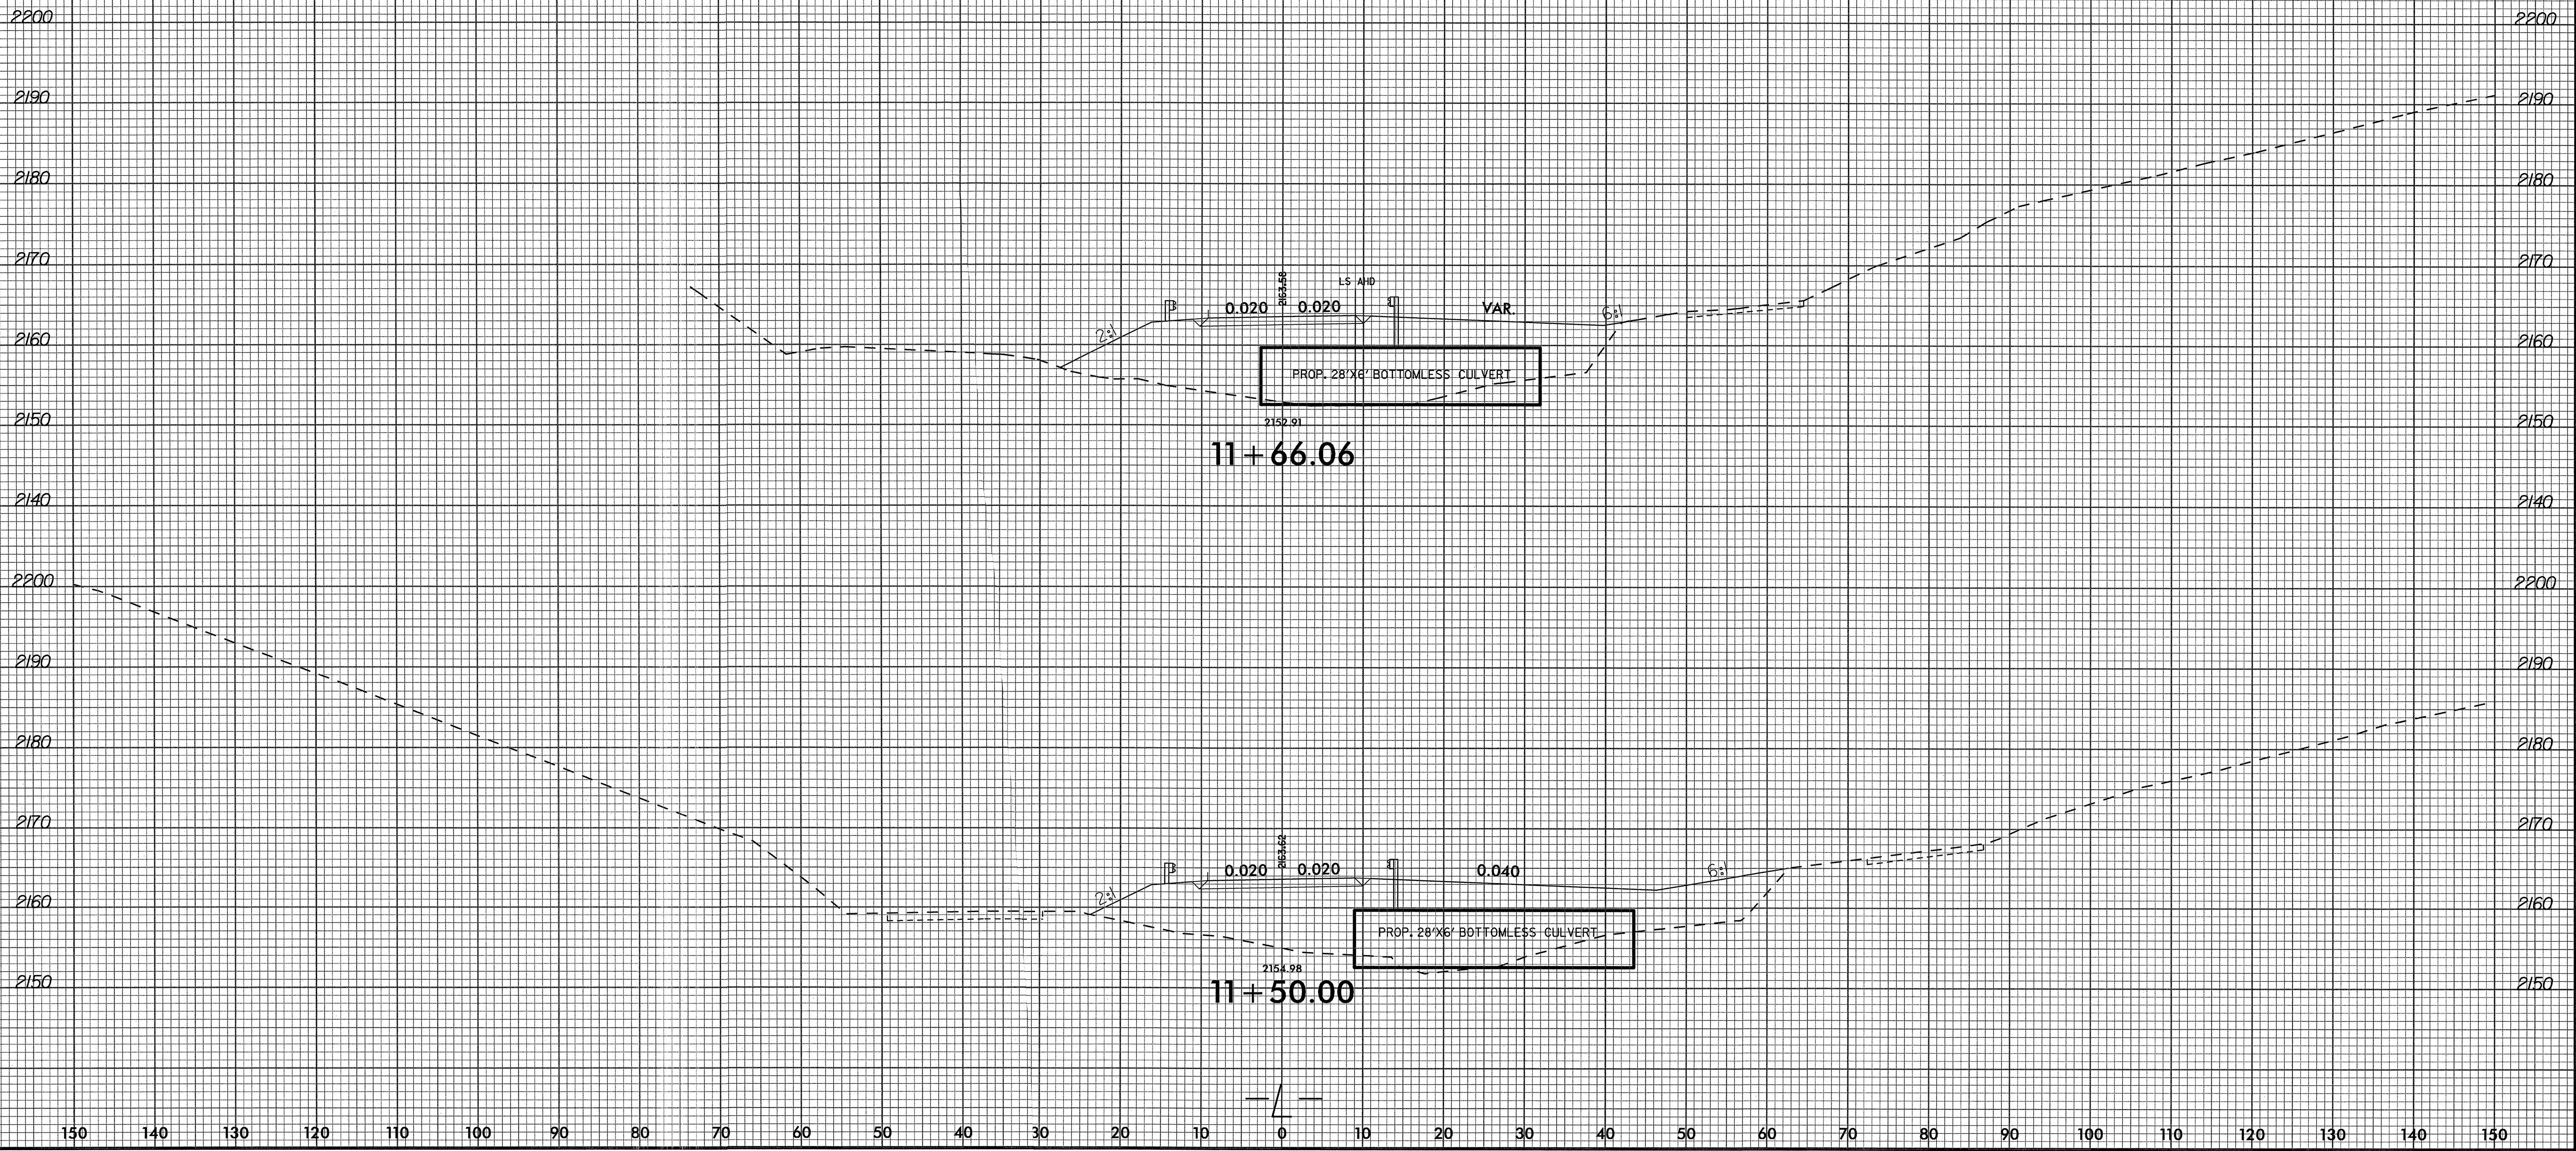

6/2/2011  
D:\Projects\B3619.RDY\_Xpl.L.dgn  
Pawlikowski

150 140 130 120 110 100 90 80 70 60 50 40 30 20 10 0 10 20 30 40 50 60 70 80 90 100 110 120 130 140 150


8/23/99

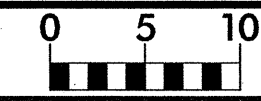

PROJ. REFERENCE NO.  
B-3619

SHEET NO.  
X-4


150 140 130 120 110 100 90 80 70 60 50 40 30 20 10 0 10 20 30 40 50 60 70 80 90 100 110 120 130 140 150

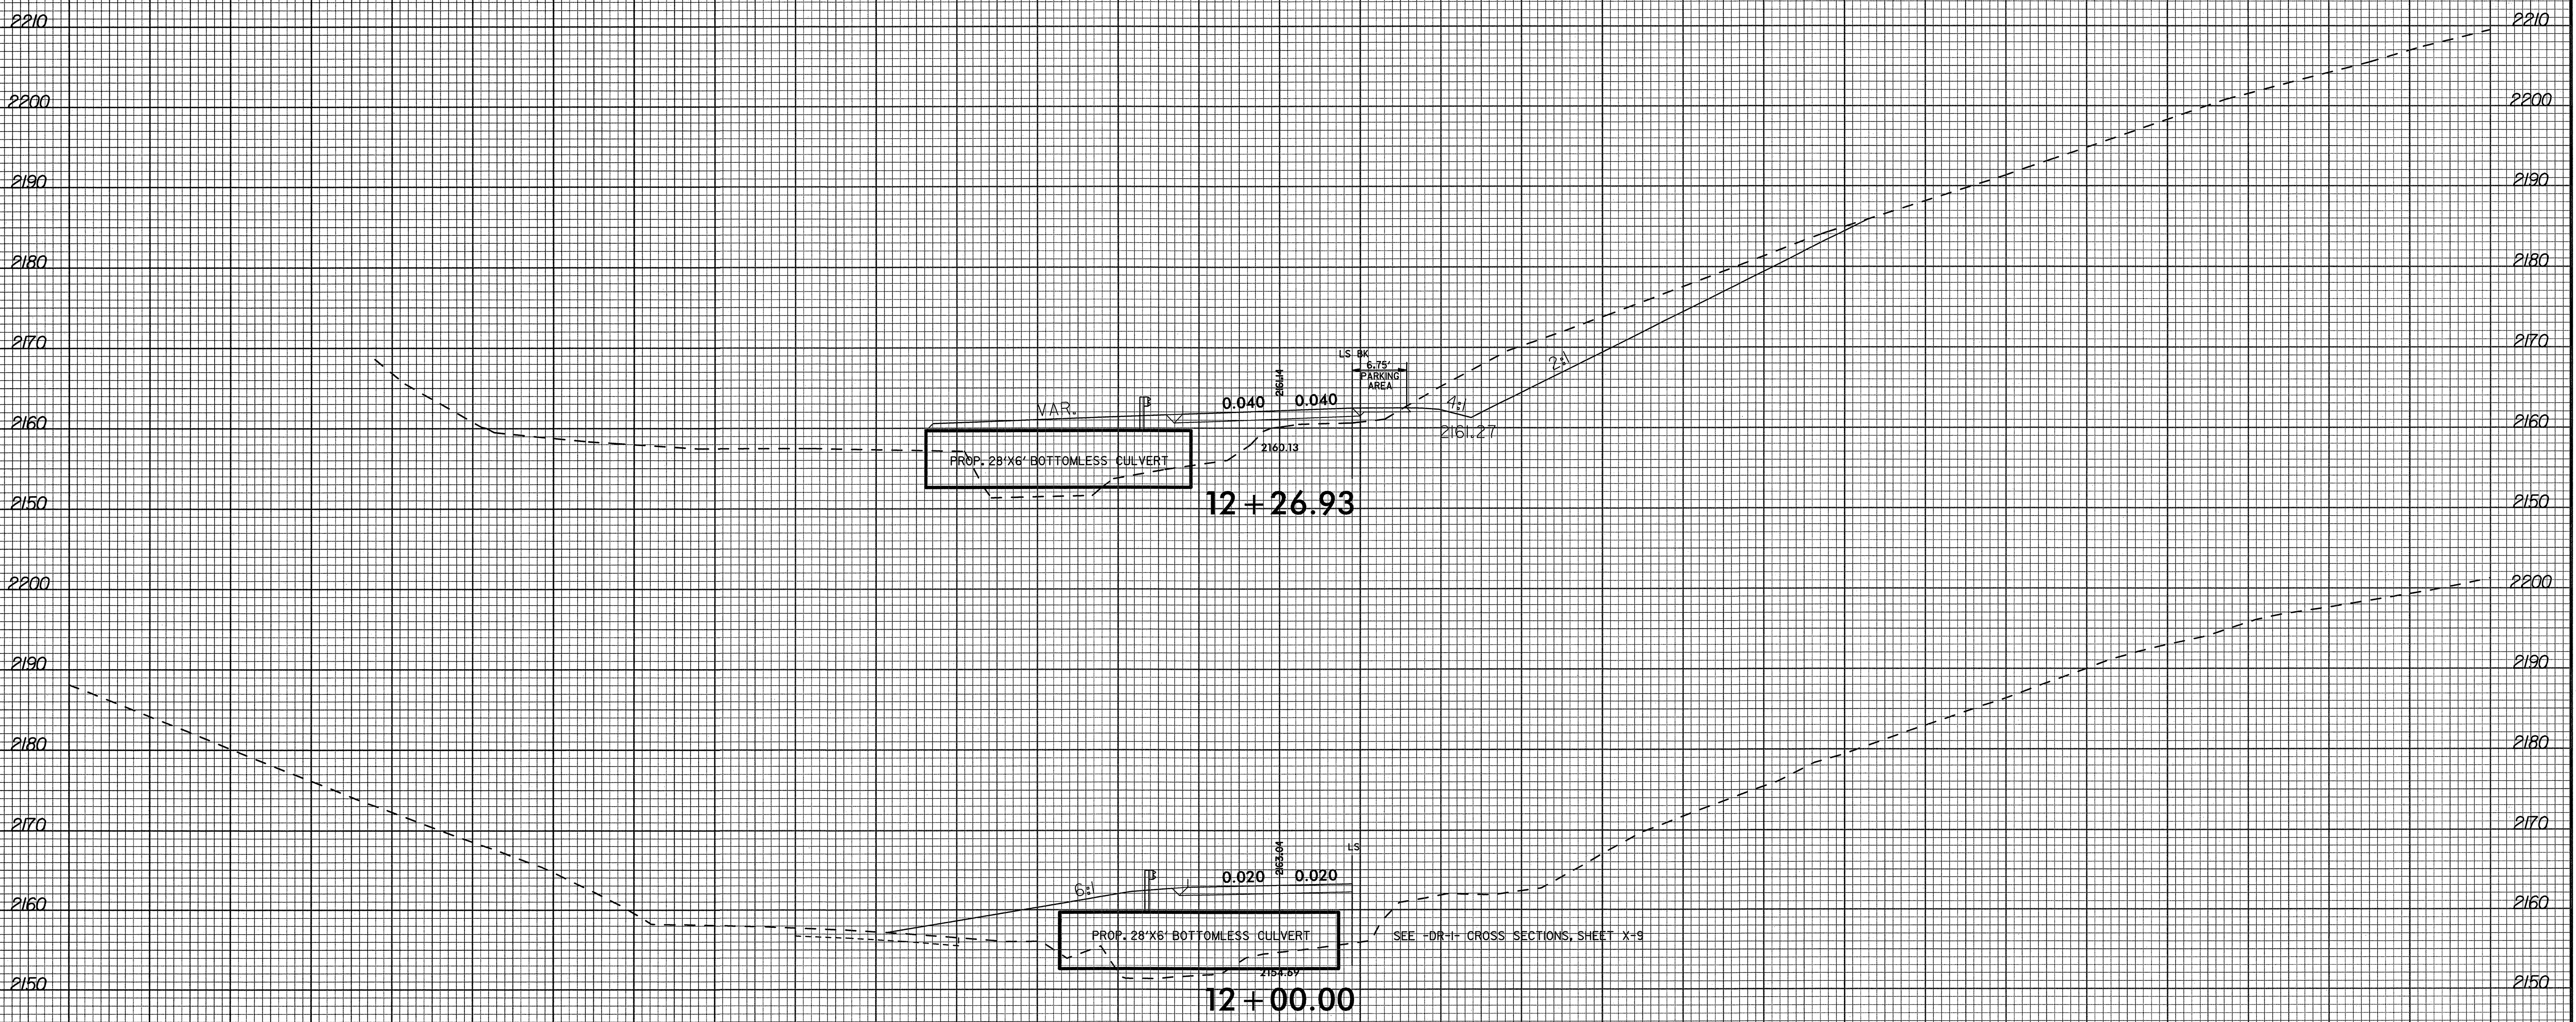

150 140 130 120 110 100 90 80 70 60 50 40 30 20 10 0 10 20 30 40 50 60 70 80 90 100 110 120 130 140 150


7/18/2011  
U:\Projects\B3619\RDY\_Xpl.L.dgn  
rev111111

8/23/99

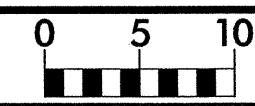


PROJ. REFERENCE NO.  
B-3619

SHEET NO.  
X-5

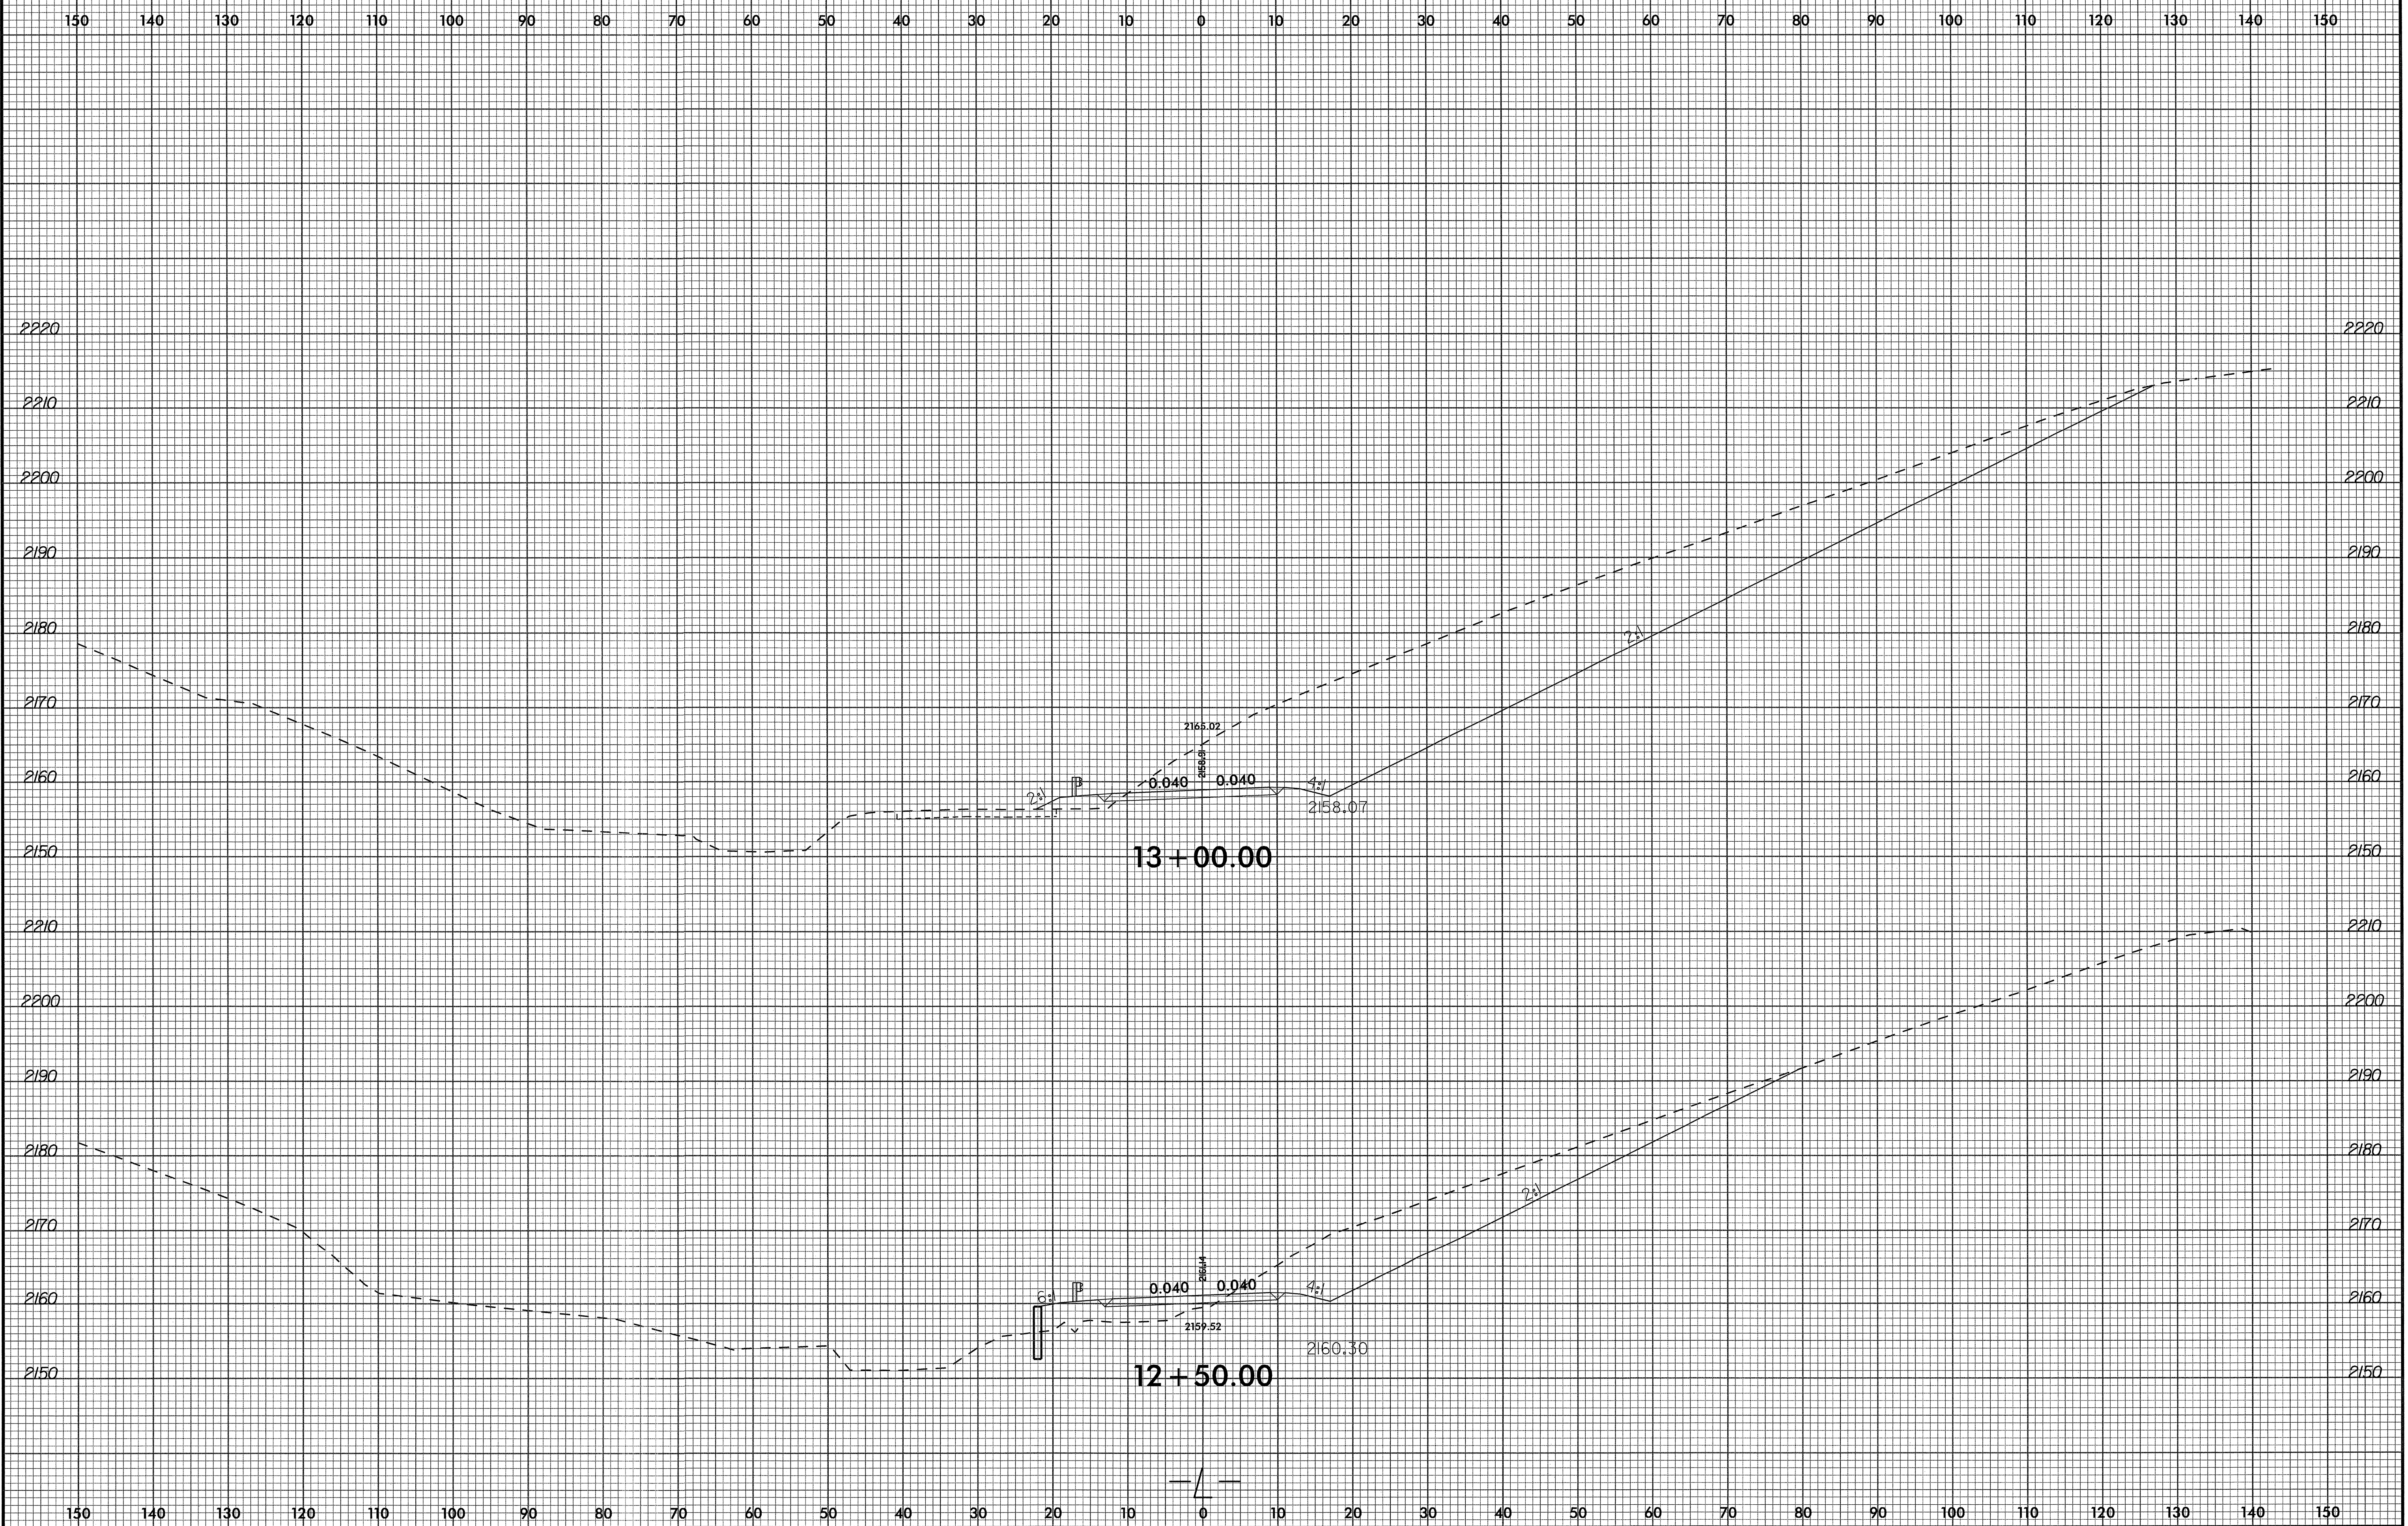

6/2/2011  
U:\Roadway\Xsec\B3619\_RDY\_Xpl.L.dgn  
raw\lham

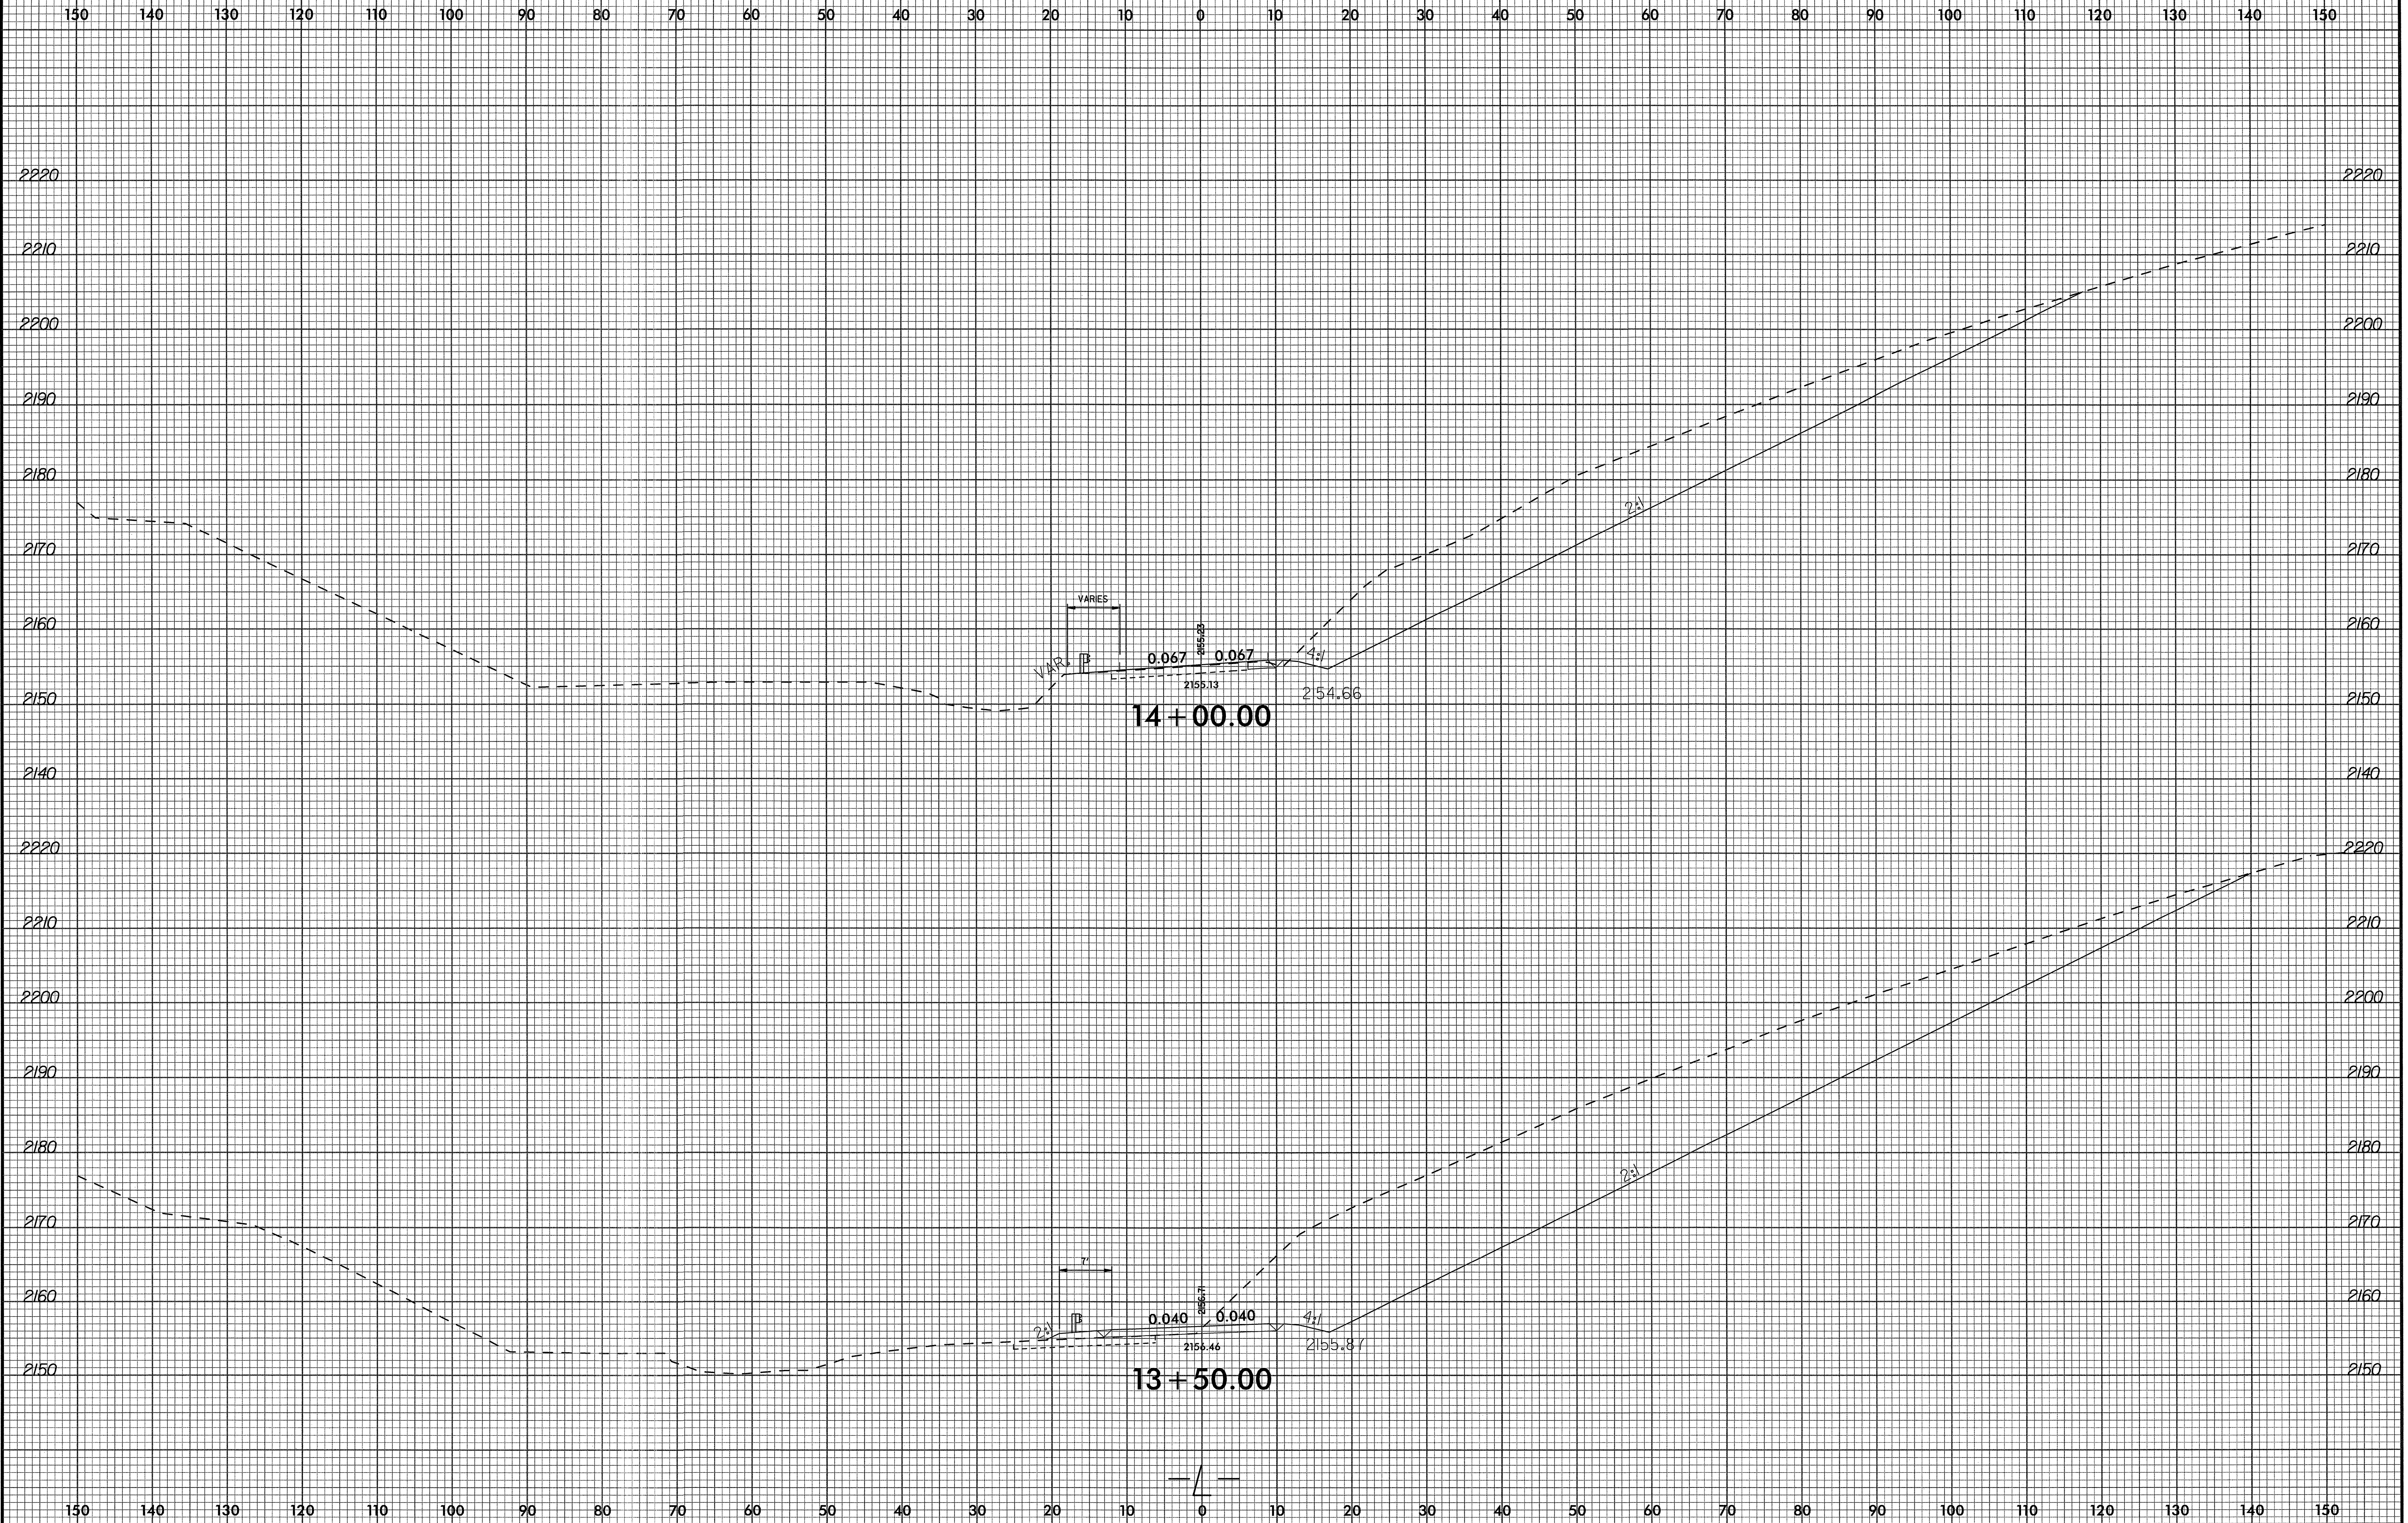


8/23/99



PROJ. REFERENCE NO.  
B-3619


SHEET NO.  
X-7

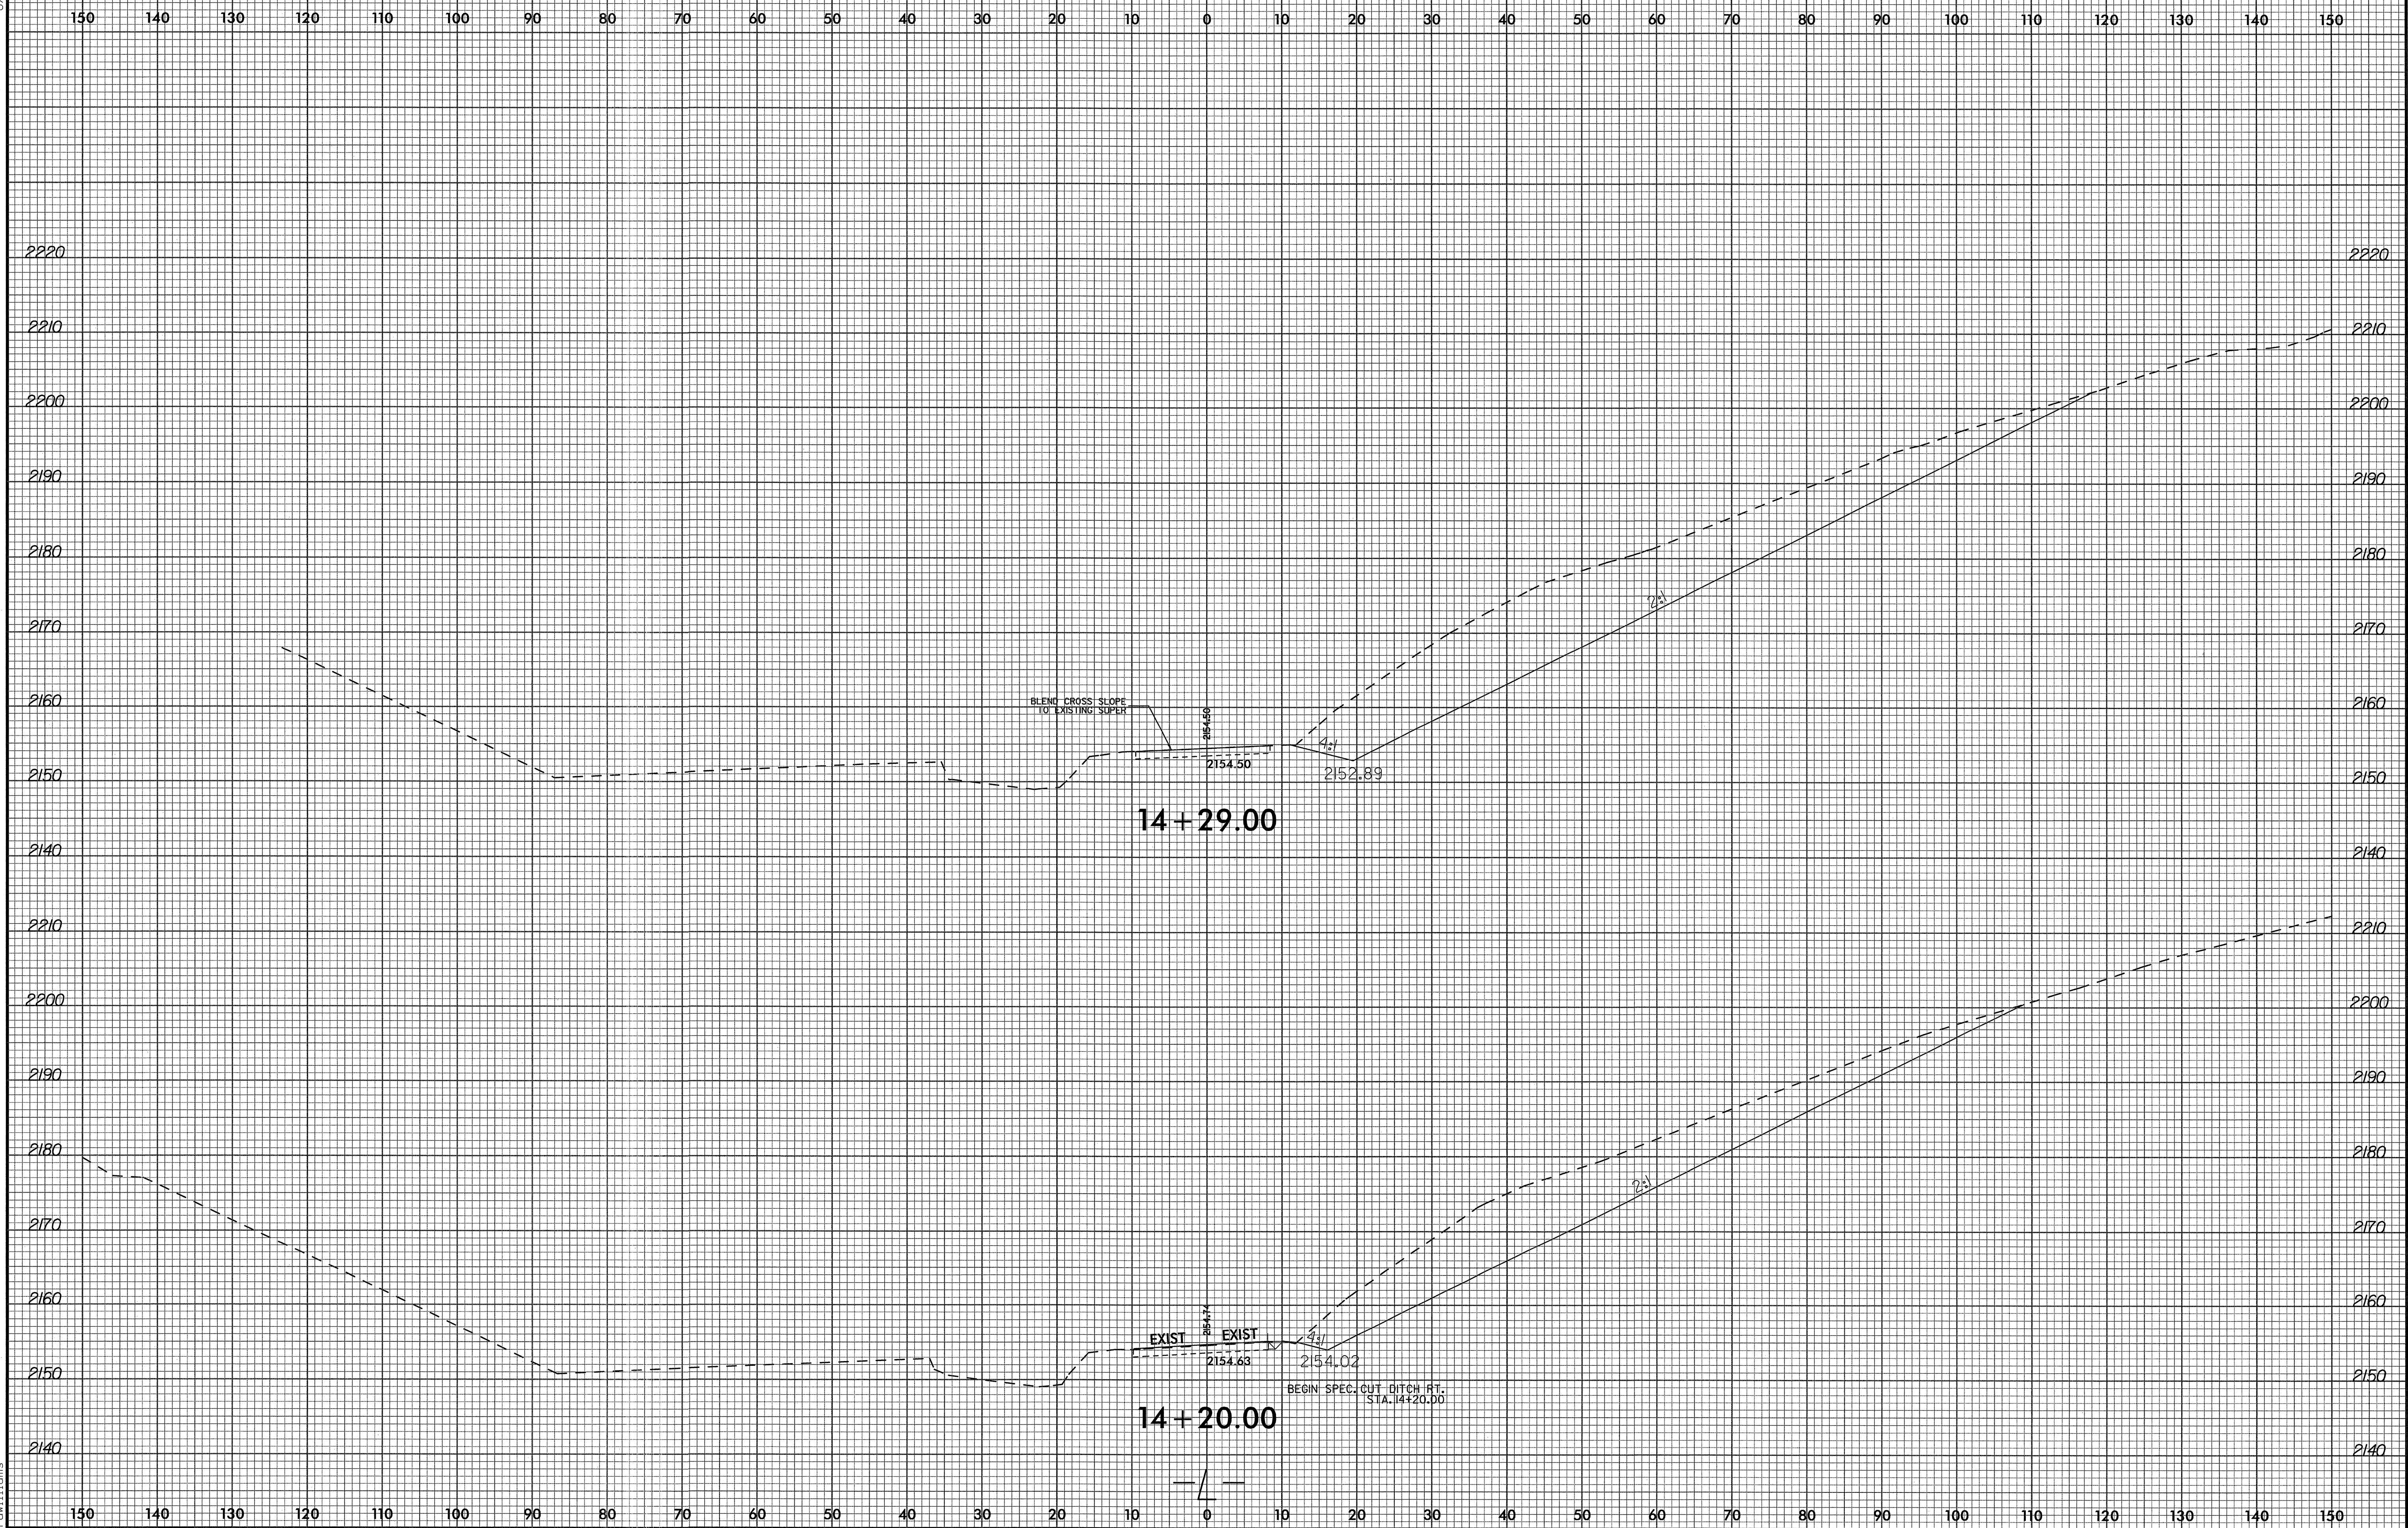


6/9/2011  
C:\Projects\B3619\_RDY\_Xpl.L.dgn  
C:\Users\rdy\Documents



8/23/99

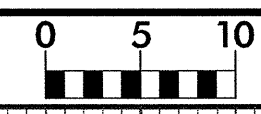

PROJ. REFERENCE NO.	SHEET NO.
B-3619	X-8

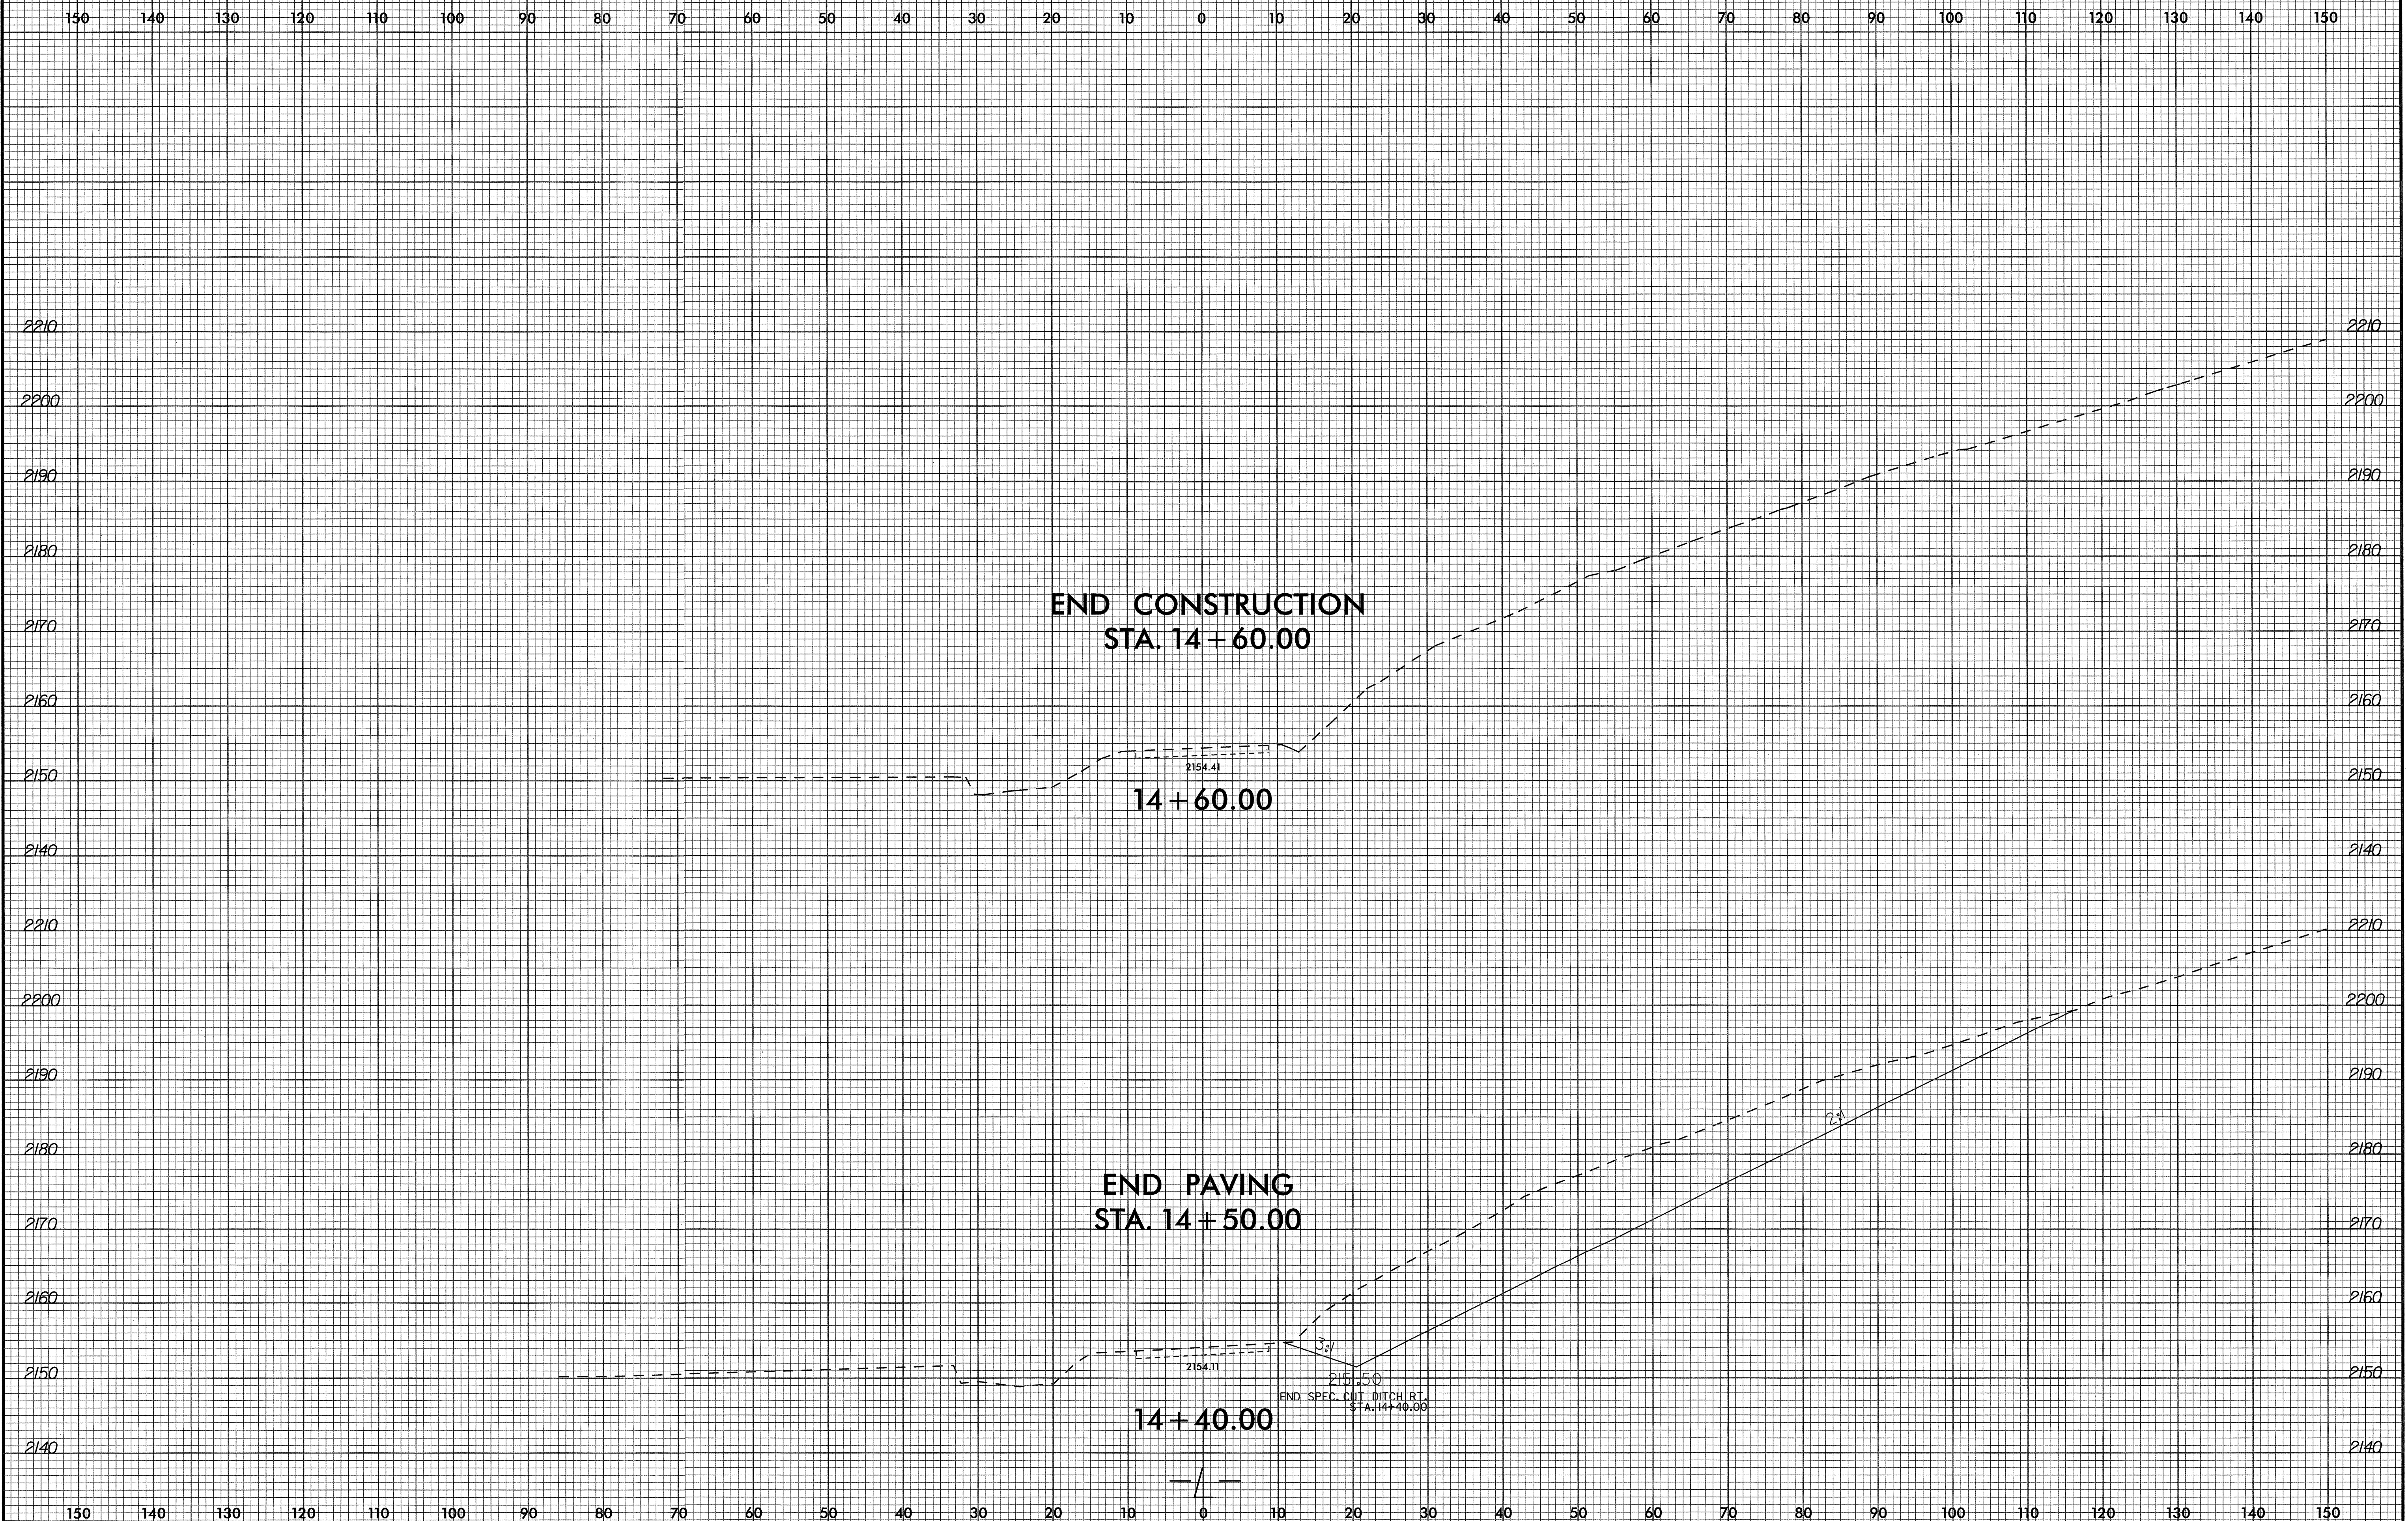

**END CONSTRUCTION  
STA. 14 + 60.00**

**14 + 60.00**

2154.41

**END PAVING  
STA. 14 + 50.00**


**14 + 40.00**

2154.11

2151.50  
END SPEC. CUT DITCH RT.  
STA. 14 + 40.00


6/2/2011  
U:\Roadway\Xsc\B3619\_RDY\_Xpl.L.dgn  
rwl\lions

B/23/99

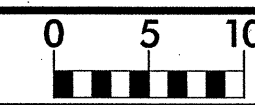

PROJ. REFERENCE NO.  
B-3619

SHEET NO.  
X-9

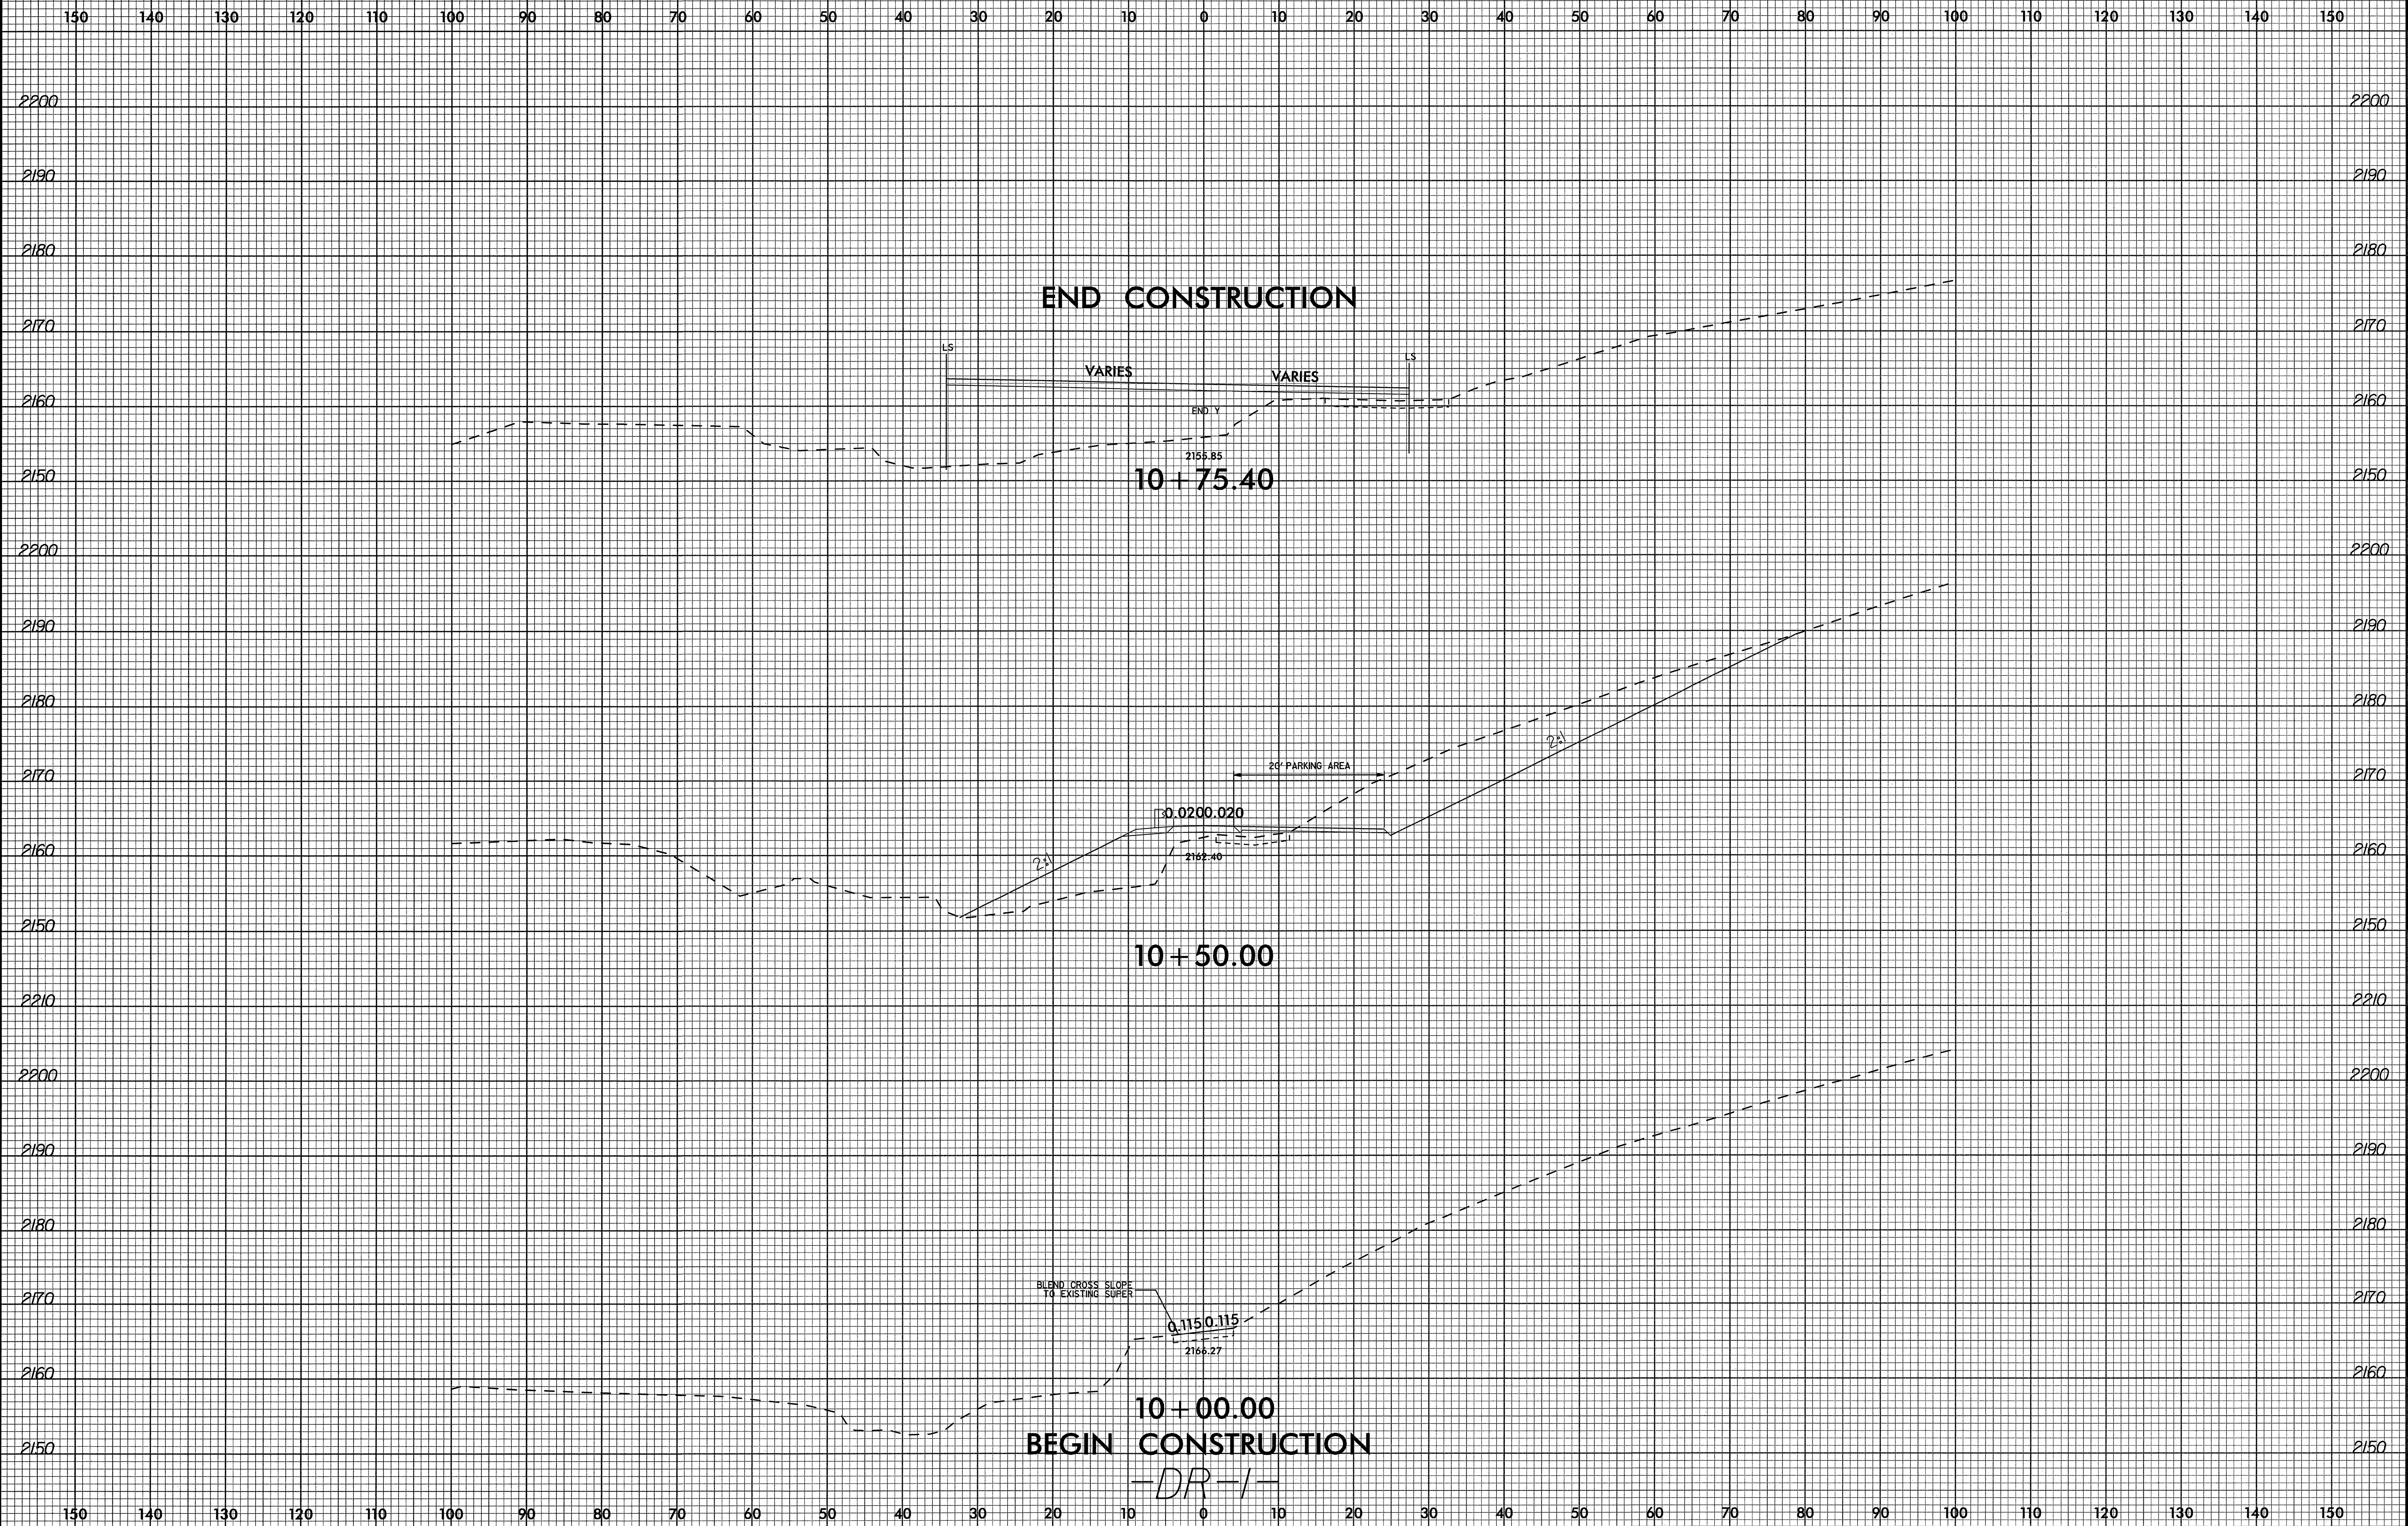

7/18/2011  
U:\Roadway\Xsec\B3619\_RDY\_Xpl.dgn  
Pawlik

-DR-1-