


9/05/99

TIP: U-2519DA

PROJECT: C202028

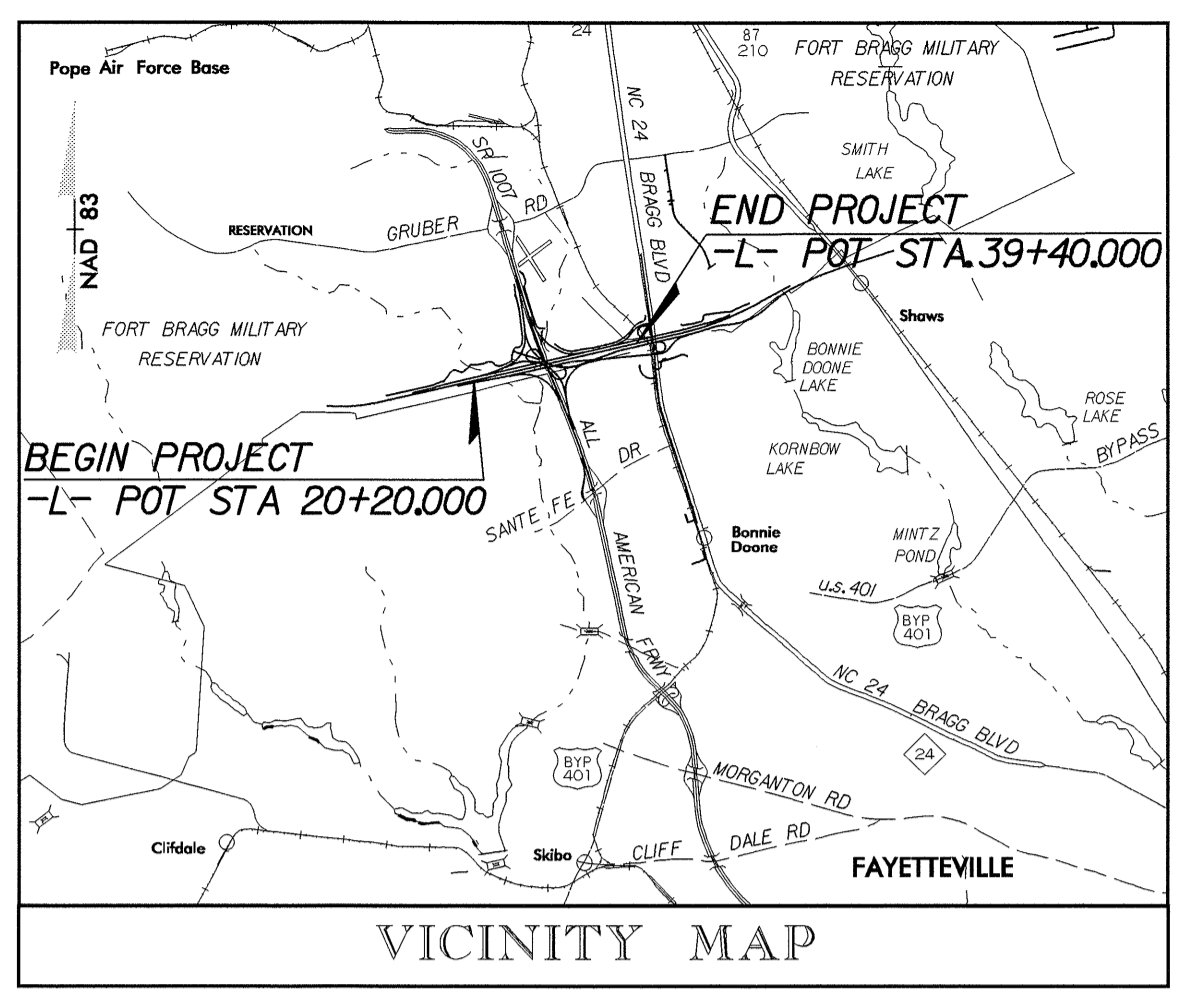


STATE OF NORTH CAROLINA
DIVISION OF HIGHWAYS

UTILITY CONSTRUCTION PLANS
CUMBERLAND COUNTY



LOCATION: FAYETTEVILLE OUTER LOOP
FROM EAST OF SR 145 TO WEST
OF NC 24 (BRAGG BOULEVARD)

TYPE OF WORK: SANITARY SEWER CONSTRUCTION

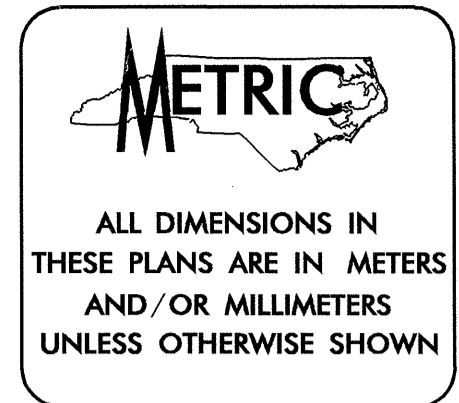


T.I.P. NO.	SHEET NO.
U-2519DA	UC-1

-L- POT 9+80.000 LA =
BEGIN R/W PROJECT U-2519DA
-L- POT 996+86.94 (ENGLISH) LB
END RW PROJECT U-2519CB

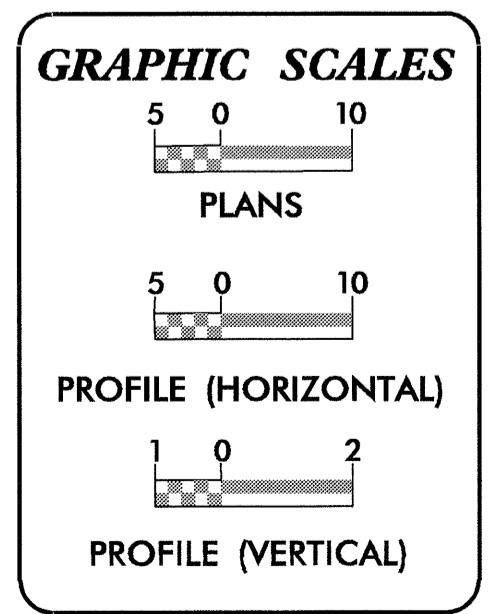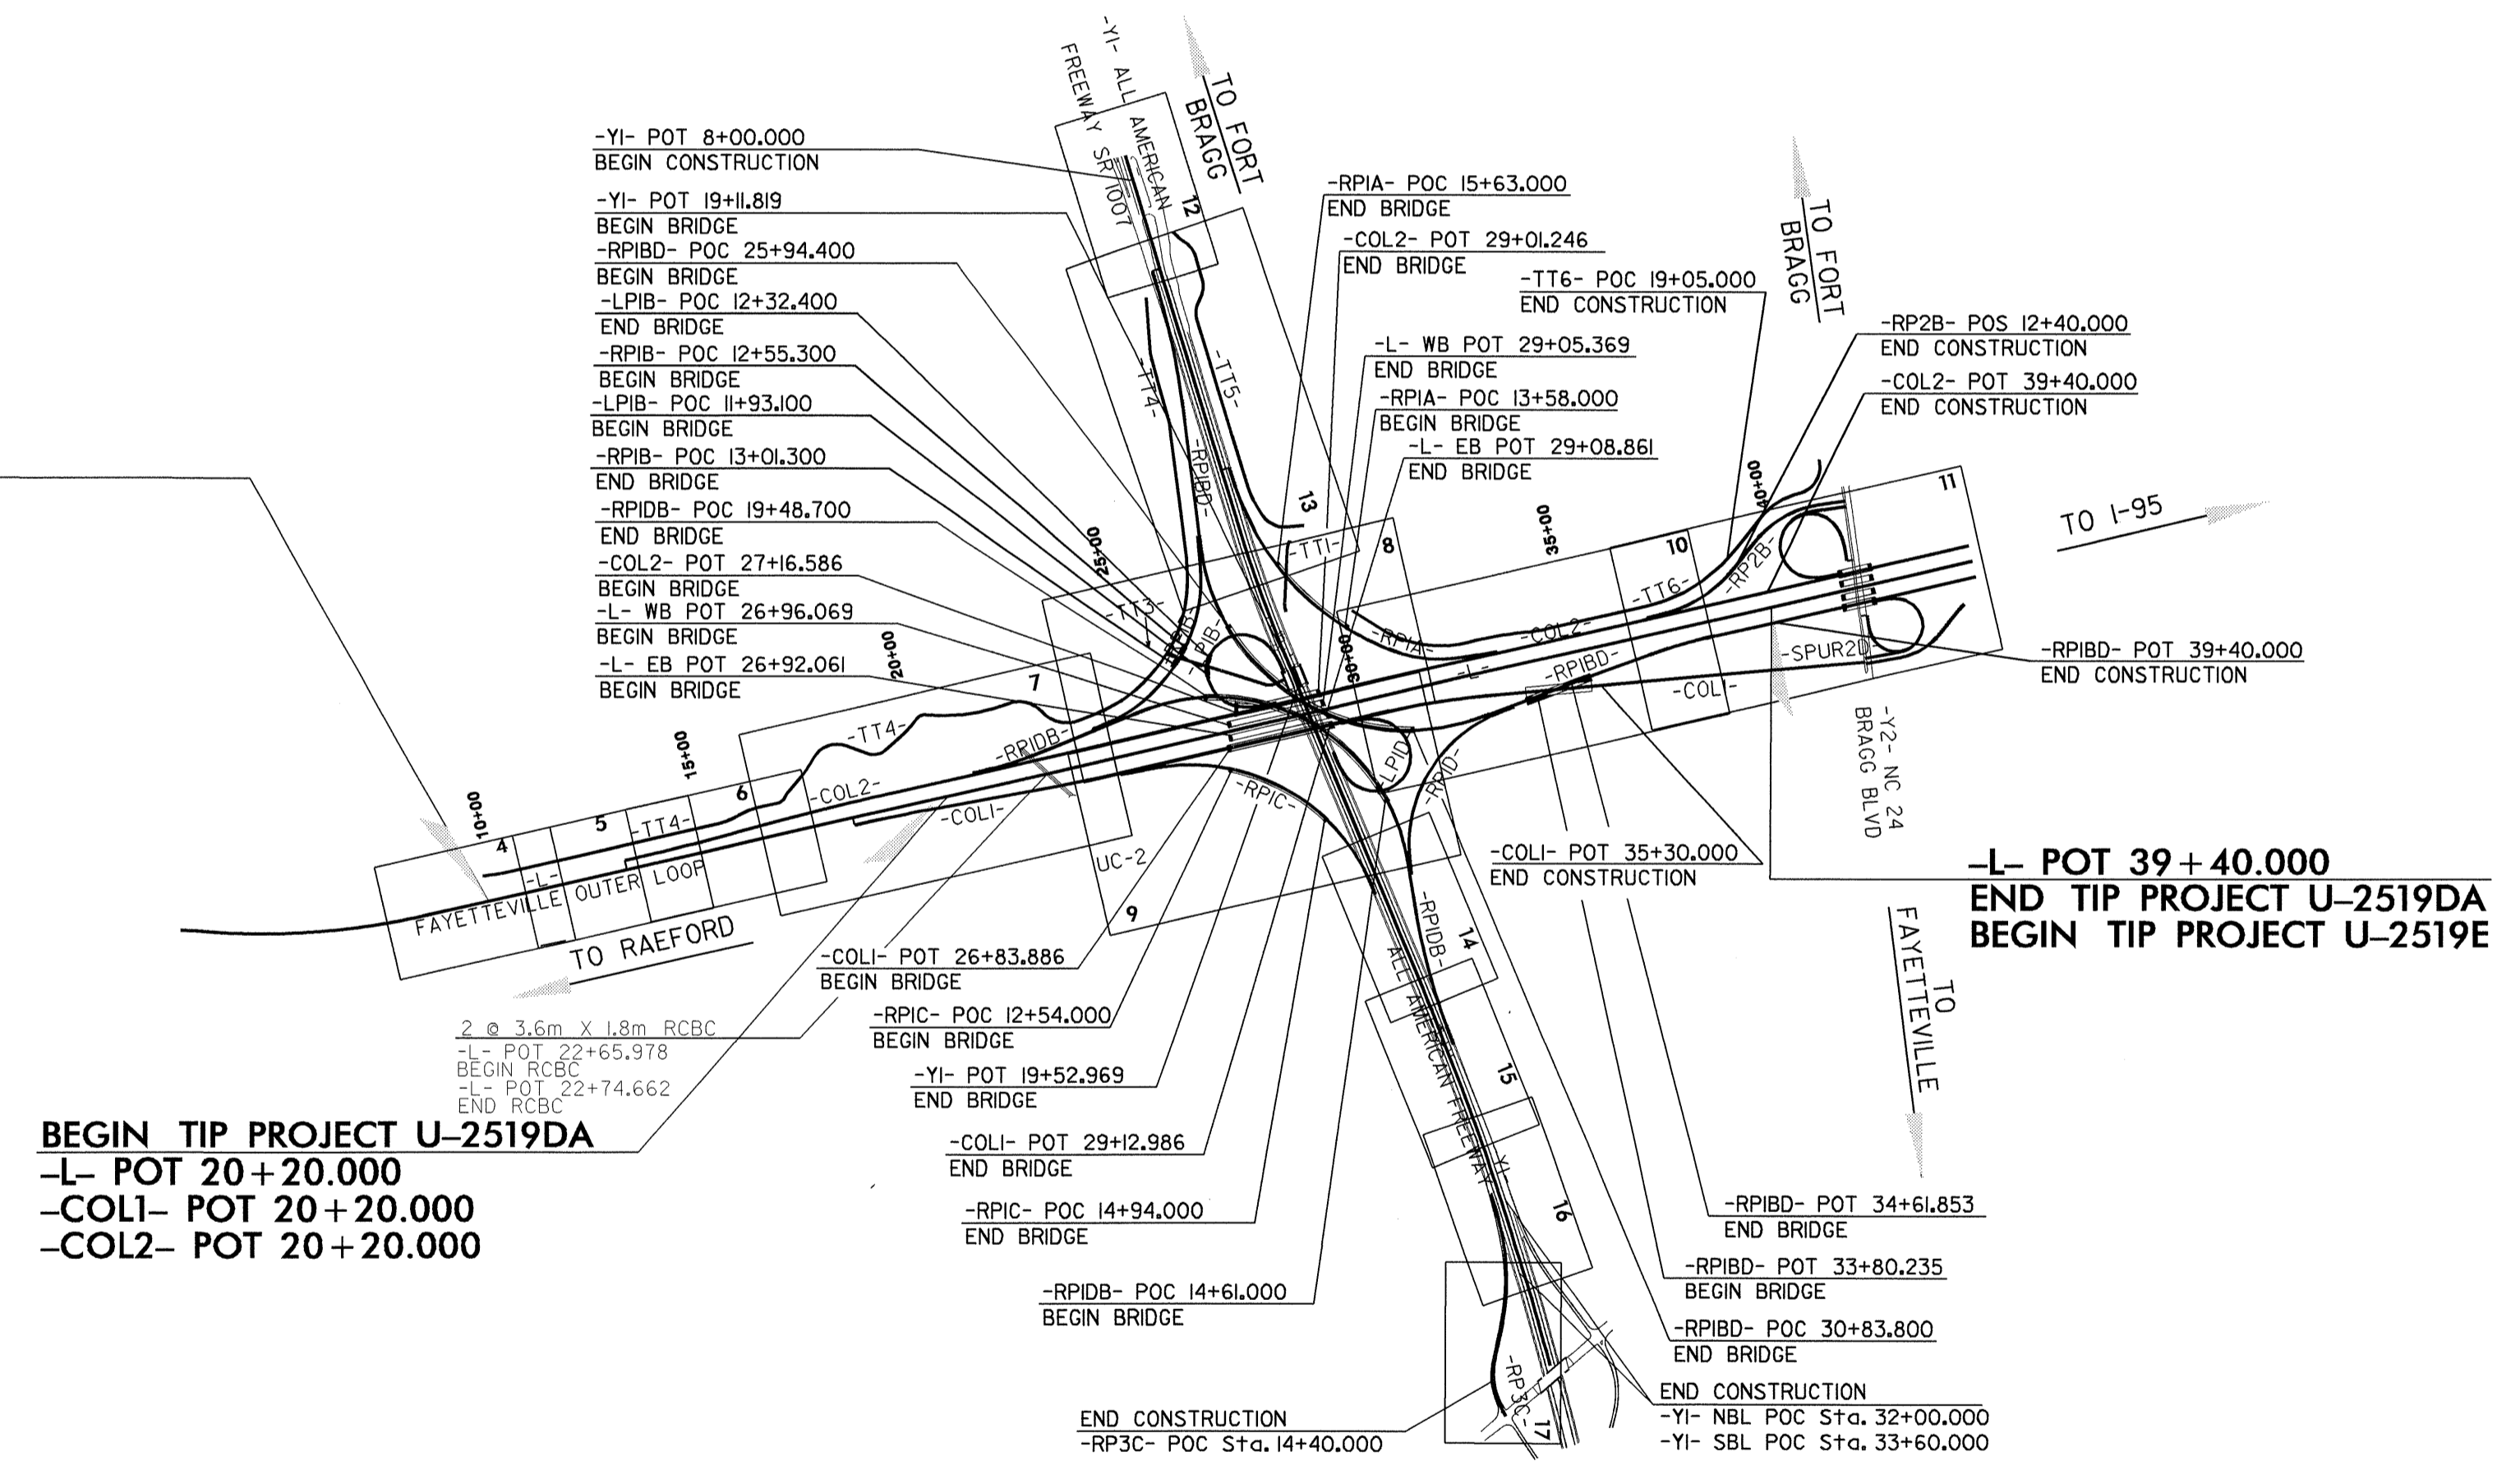

INDEX OF SHEETS	
SHEET NO.	DESCRIPTION
UC-1	TITLE SHEET
UC-2	PLAN SHEET

WATER AND SEWER OWNERS ON PROJECT
SANITARY SEWER - CITY OF FAYETTEVILLE PWC


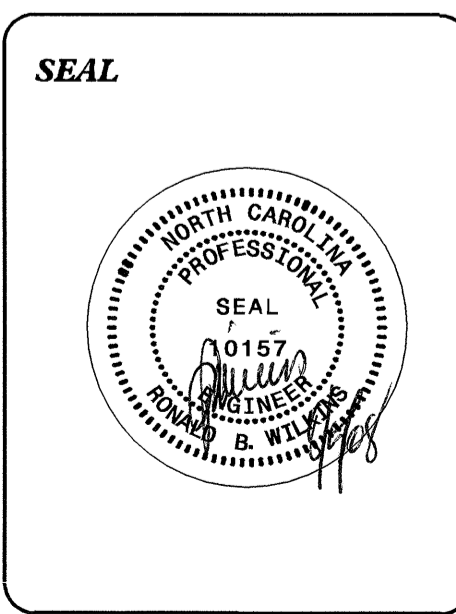


PREPARED IN THE OFFICE OF:
DIVISION OF HIGHWAYS
PROJECT SERVICES
UTILITY SECTION

1591 MAIL SERVICES CENTER
RALEIGH NC 27699-1591
PHONE (919) 250-4128
FAX (919) 250-4119

Roger Worthington, P.E. UTILITIES SECTION ENGINEER
R. B. Wilkins, P.E. UTILITIES SQUAD LEADER PROJECT ENGINEER
John A. Nigro, P.E. UTILITIES PROJECT DESIGNER

05-AUG-2008 14:21
P:\utilities\U-2519DA\U-2519DA-ut-ttle-uc1.psh.dgn

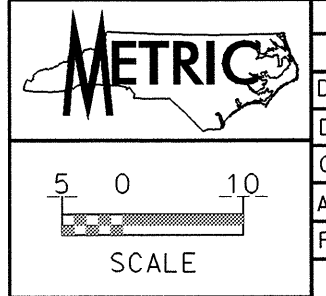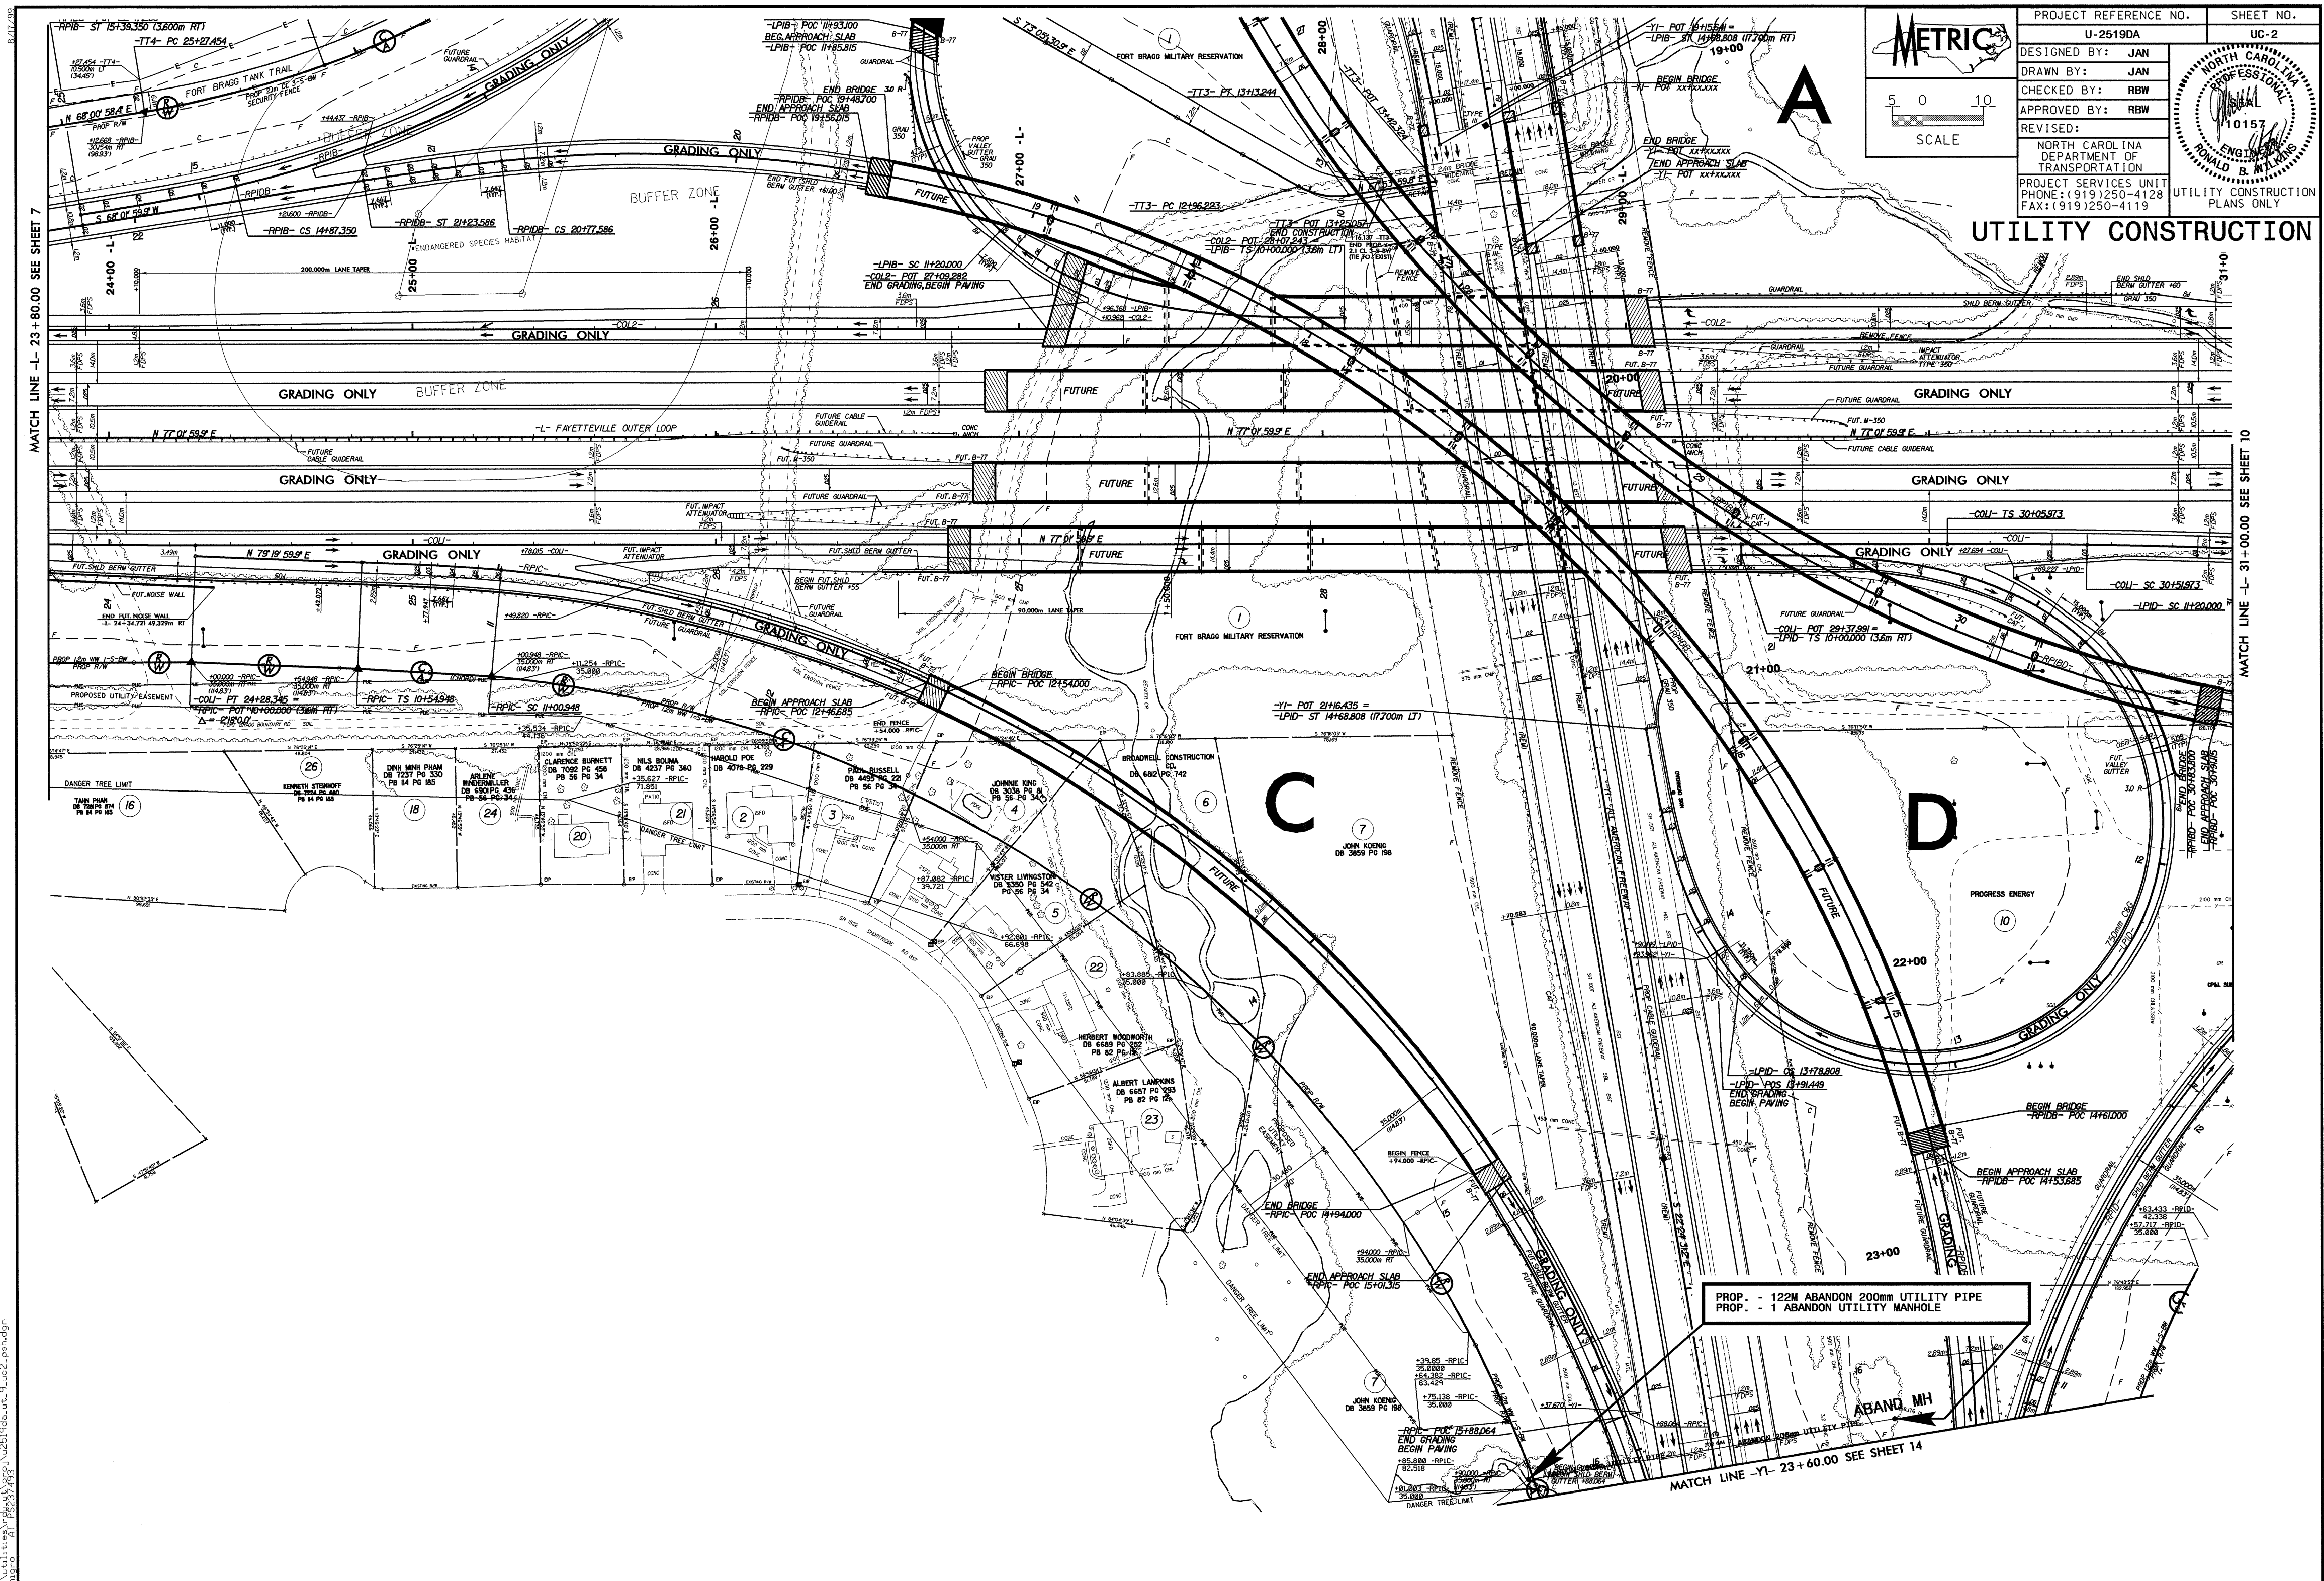

PROJECT REFERENCE NO.	U-2519DA	SHEET NO.	UG-2
DESIGNED BY:	JAN		
DRAWN BY:	JAN		
CHECKED BY:	RBW		
APPROVED BY:	RBW		
REVISED:			
NORTH CAROLINA DEPARTMENT OF TRANSPORTATION PROJECT SERVICES UNIT PHONE: (919) 250-4128 FAX: (919) 250-4119		UTILITY CONSTRUCTION PLANS ONLY	

UTILITY CONSTRUCTION

MATCH LINE -L- 23+80.00 SEE SHEET 7

MATCH LINE -L- 31+00.00 SEE SHEET 10

PROP. - 122M ABANDON 200mm UTILITY PIPE
 PROP. - 1 ABANDON UTILITY MANHOLE


MATCH LINE -Y1- 23+60.00 SEE SHEET 14

05-AUG-2018 16:28
 C:\p2519da\p2519da.dgn
 10157



T.I.P. NO.	SHEET NO.
U-2519DA	UO-1

PROJECT: 34817.1.2 **TIP PROJECT: U-2519DA**

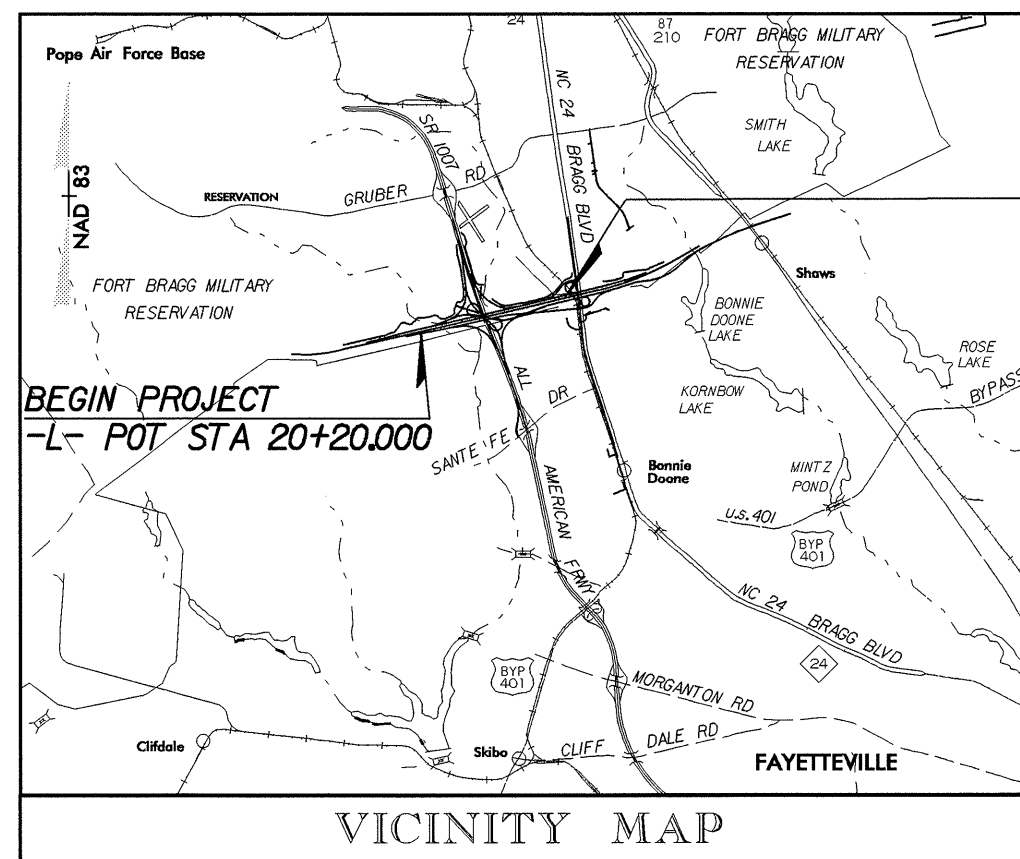



STATE OF NORTH CAROLINA DIVISION OF HIGHWAYS

UTILITIES BY OTHERS PLANS CUMBERLAND COUNTY

**LOCATION: FAYETTEVILLE OUTER LOOP
FROM EAST OF SR 1415 TO EAST OF
NC 24 (BRAGG BOULEVARD)**

TYPE OF WORK: UTILITIES BY OTHERS

-L- POT 9+80.000 LA =
 BEGIN RW PROJECT U-2519DA
 -L- POT 996+86.94 (ENGLISH) LB
 END RW PROJECT U-2519CB

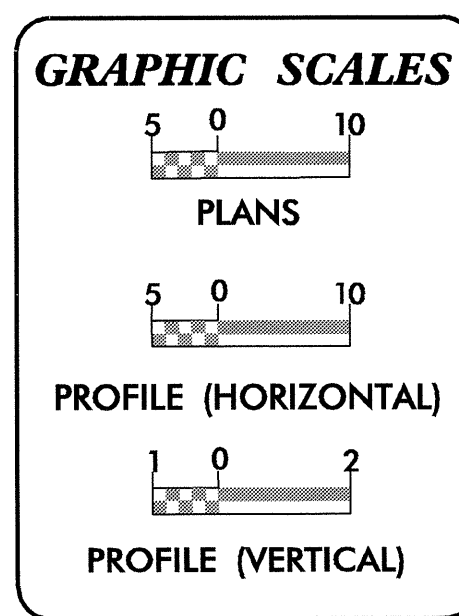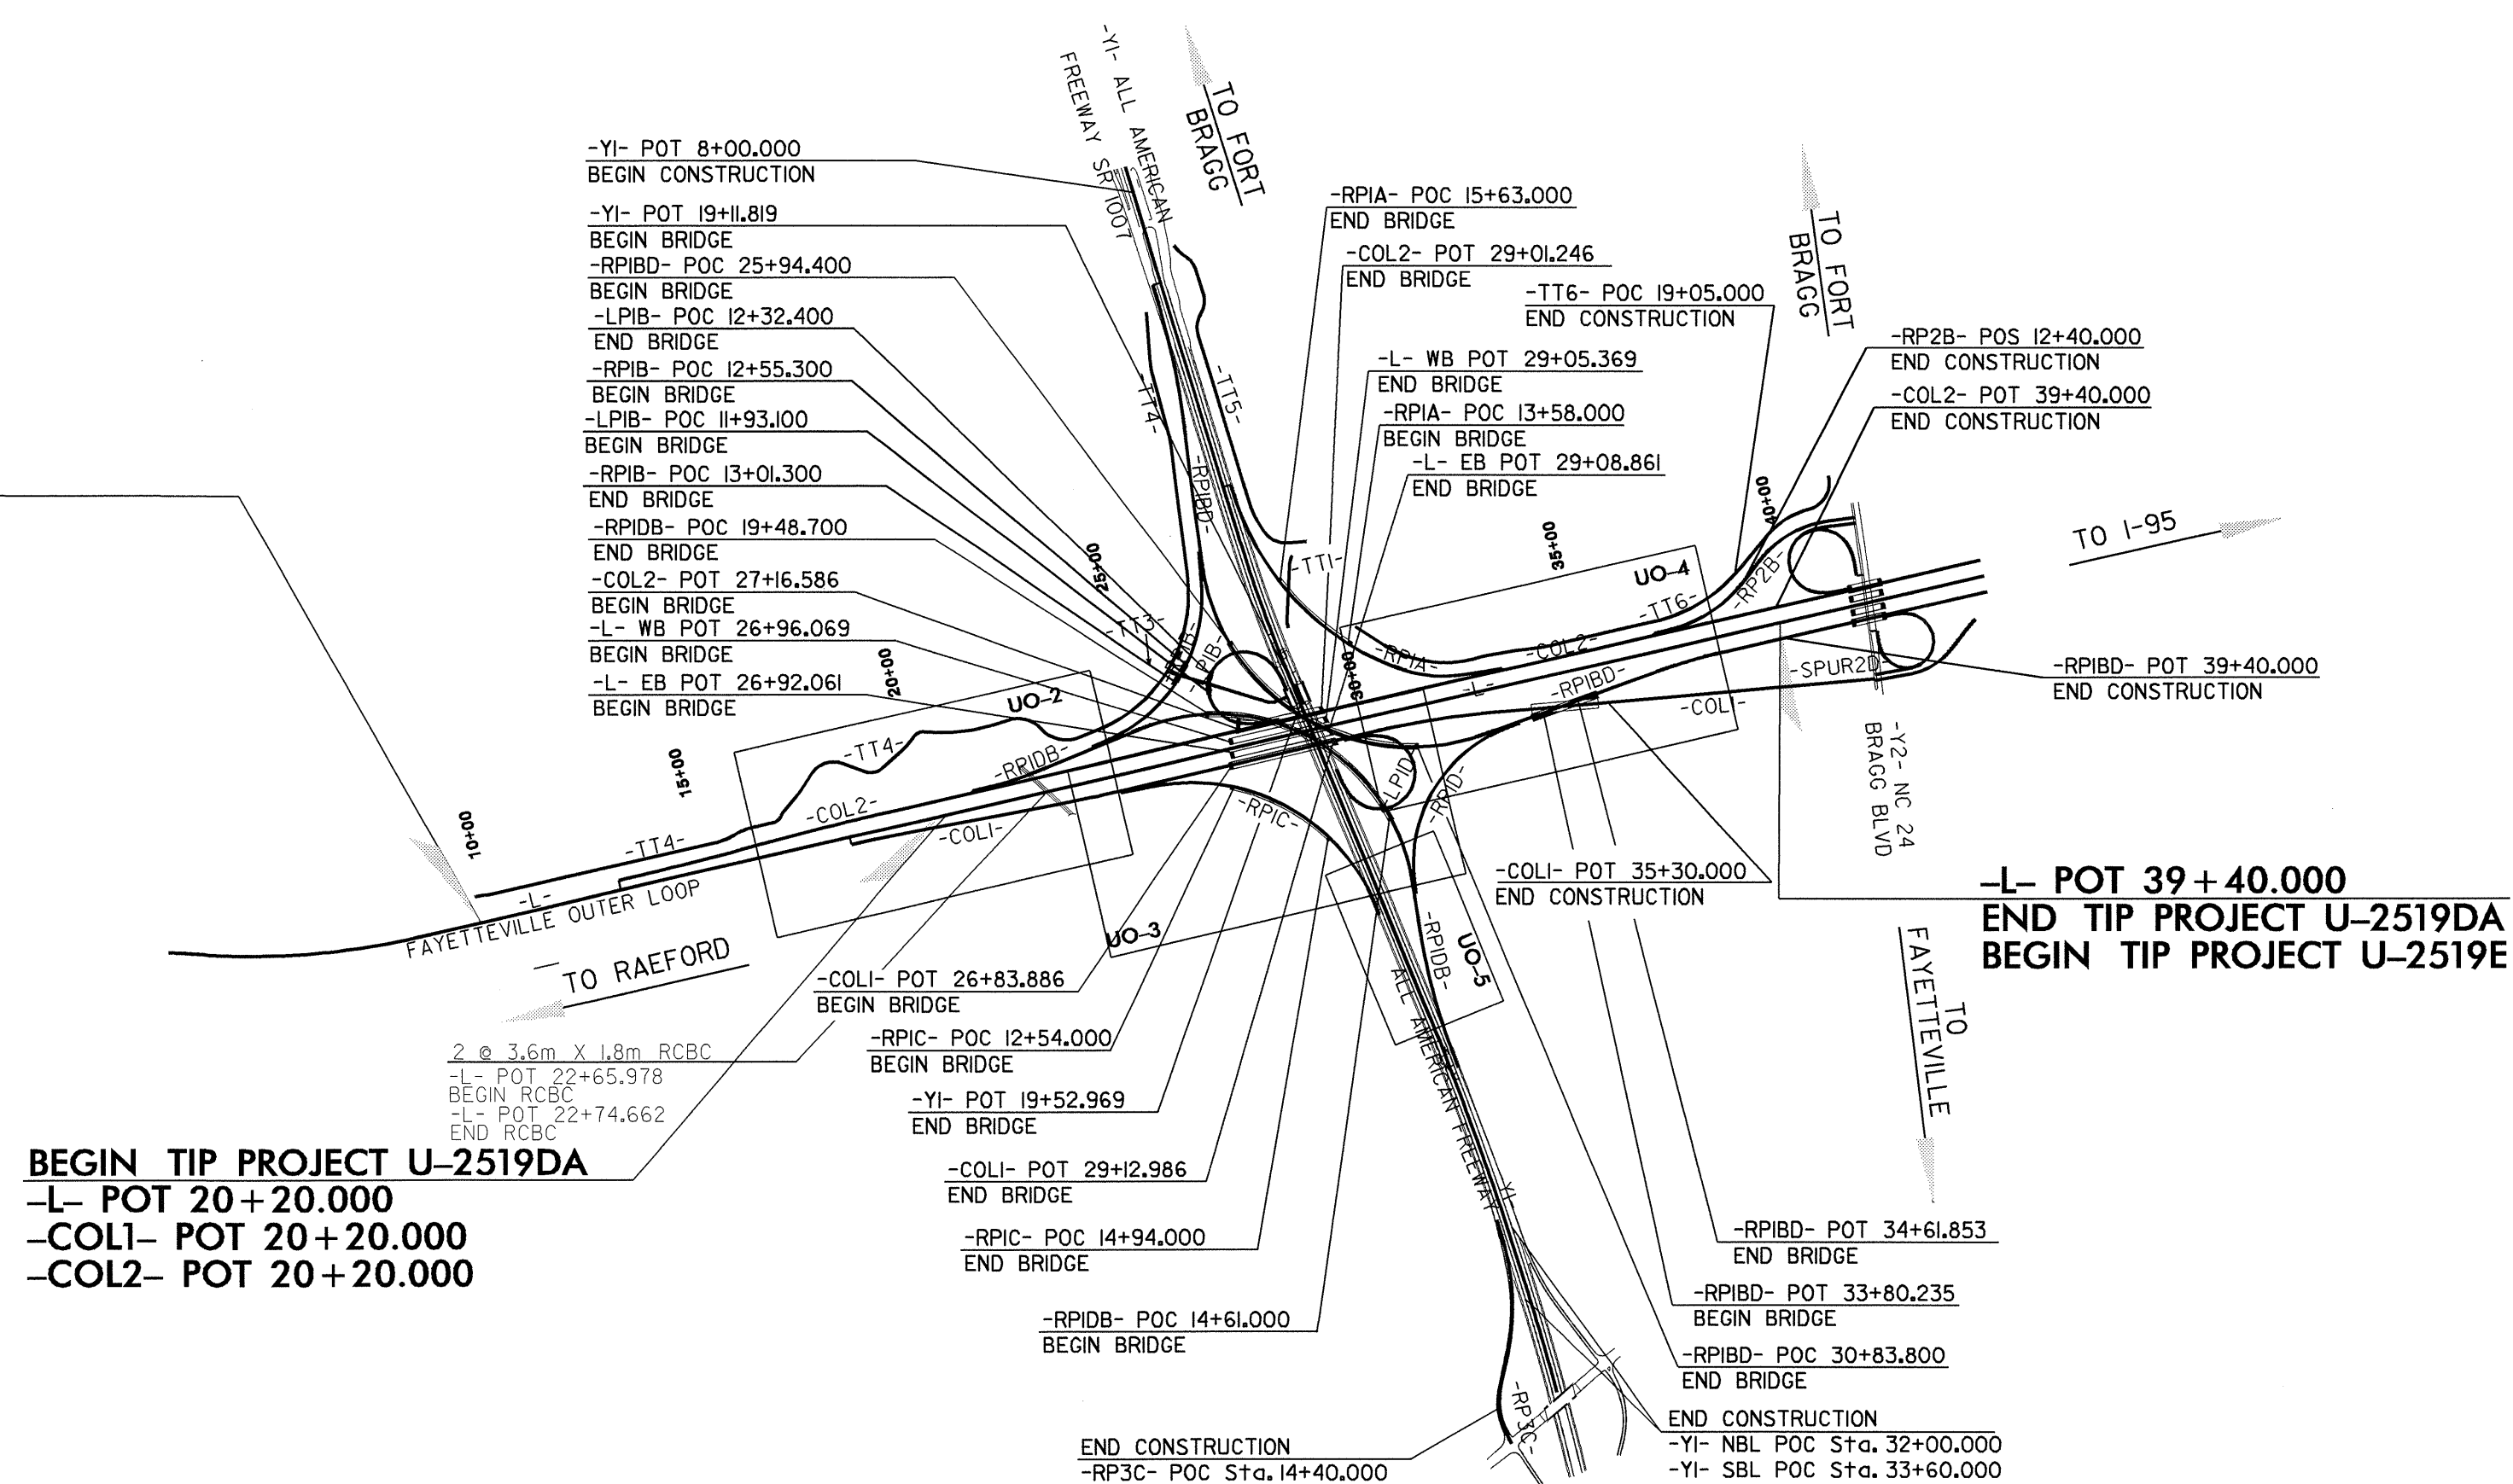

INDEX OF SHEETS

SHEET NO.	DESCRIPTION
UO-1	TITLE SHEET
UO-2 THRU UO-5	UTILITY BY OTHERS PLAN SHEETS

- UTILITY OWNERS ON PROJECT**
- (1) PROGRESS ENERGY - DISTRIBUTION
 - (2) PROGRESS ENERGY - TRANSMISSION
 - (3) PIEDMONT NATURAL GAS - NATURAL GAS

PREPARED IN THE OFFICE OF:
**DIVISION OF HIGHWAYS
 PROJECT SERVICES
 UTILITY SECTION**


1591 MAIL SERVICES CENTER
 RALEIGH, NC 27699-1591
 PHONE (919) 250-4128
 FAX (919) 250-4119

Roger Worthington, P.E. UTILITIES SECTION ENGINEER

R.B. Wilkins, P.E. UTILITIES SQUAD LEADER PROJECT ENGINEER


John A. Nigro UTILITIES PROJECT DESIGNER

31-JUL-2008 14:32
 P:\utilities\34817.1.2\U-2519DA\UO-1\psh.dgn

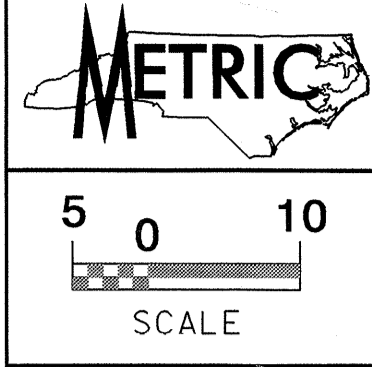

PROJECT REFERENCE NO. U-2519DA
SHEET NO. UO-2
UTILITIES BY OTHERS


NOTE:
ALL PROPOSED UTILITY WORK
SHOWN ON THIS SHEET WILL
BE DONE BY OTHERS

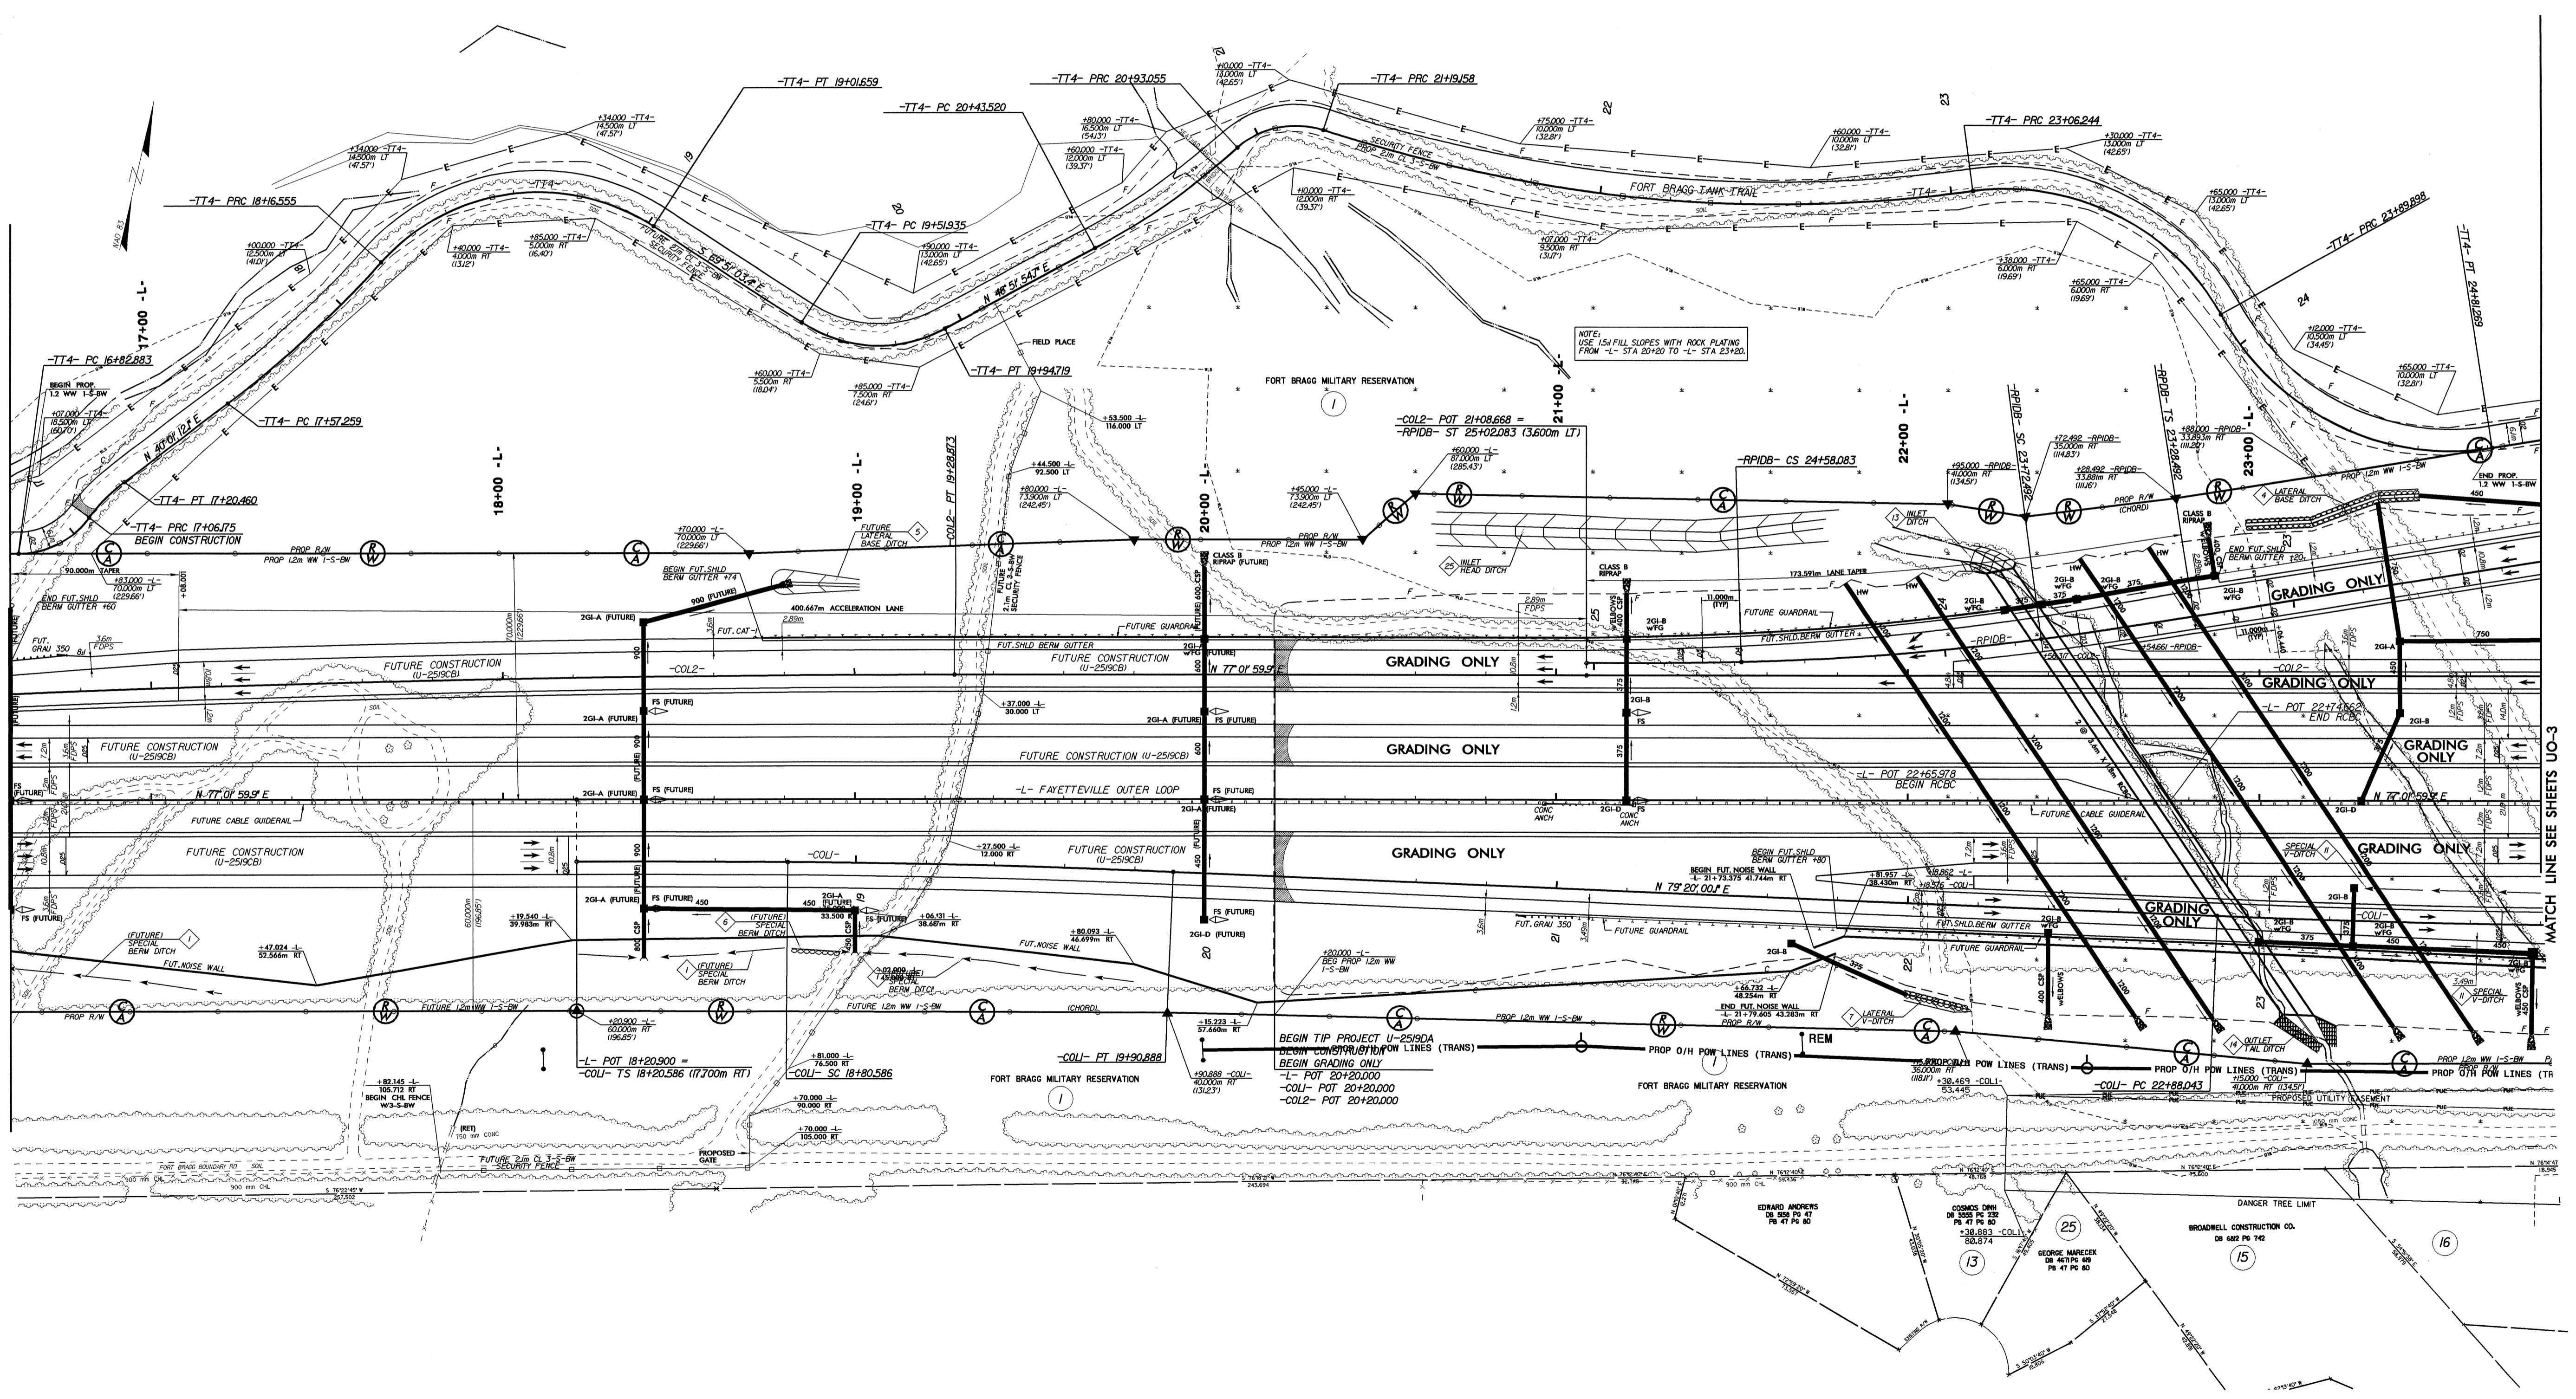

8/17/08
E:\UTIL-2008\0609\UTILITIES\U-2519DA\UO-2\UO-2.pbx.dgn
13

MATCH LINE SEE SHEETS UO-3


13 14 15 16

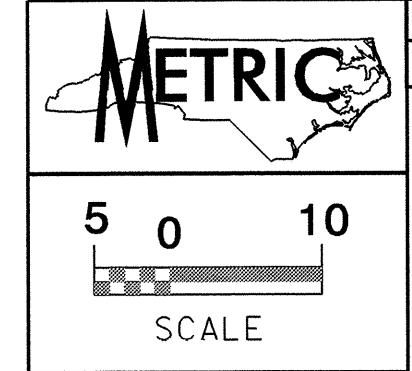


PROJECT REFERENCE NO. U-2519DA SHEET NO. U0-3

UTILITIES BY OTHERS

NOTE:
ALL PROPOSED UTILITY WORK
SHOWN ON THIS SHEET WILL
BE DONE BY OTHERS

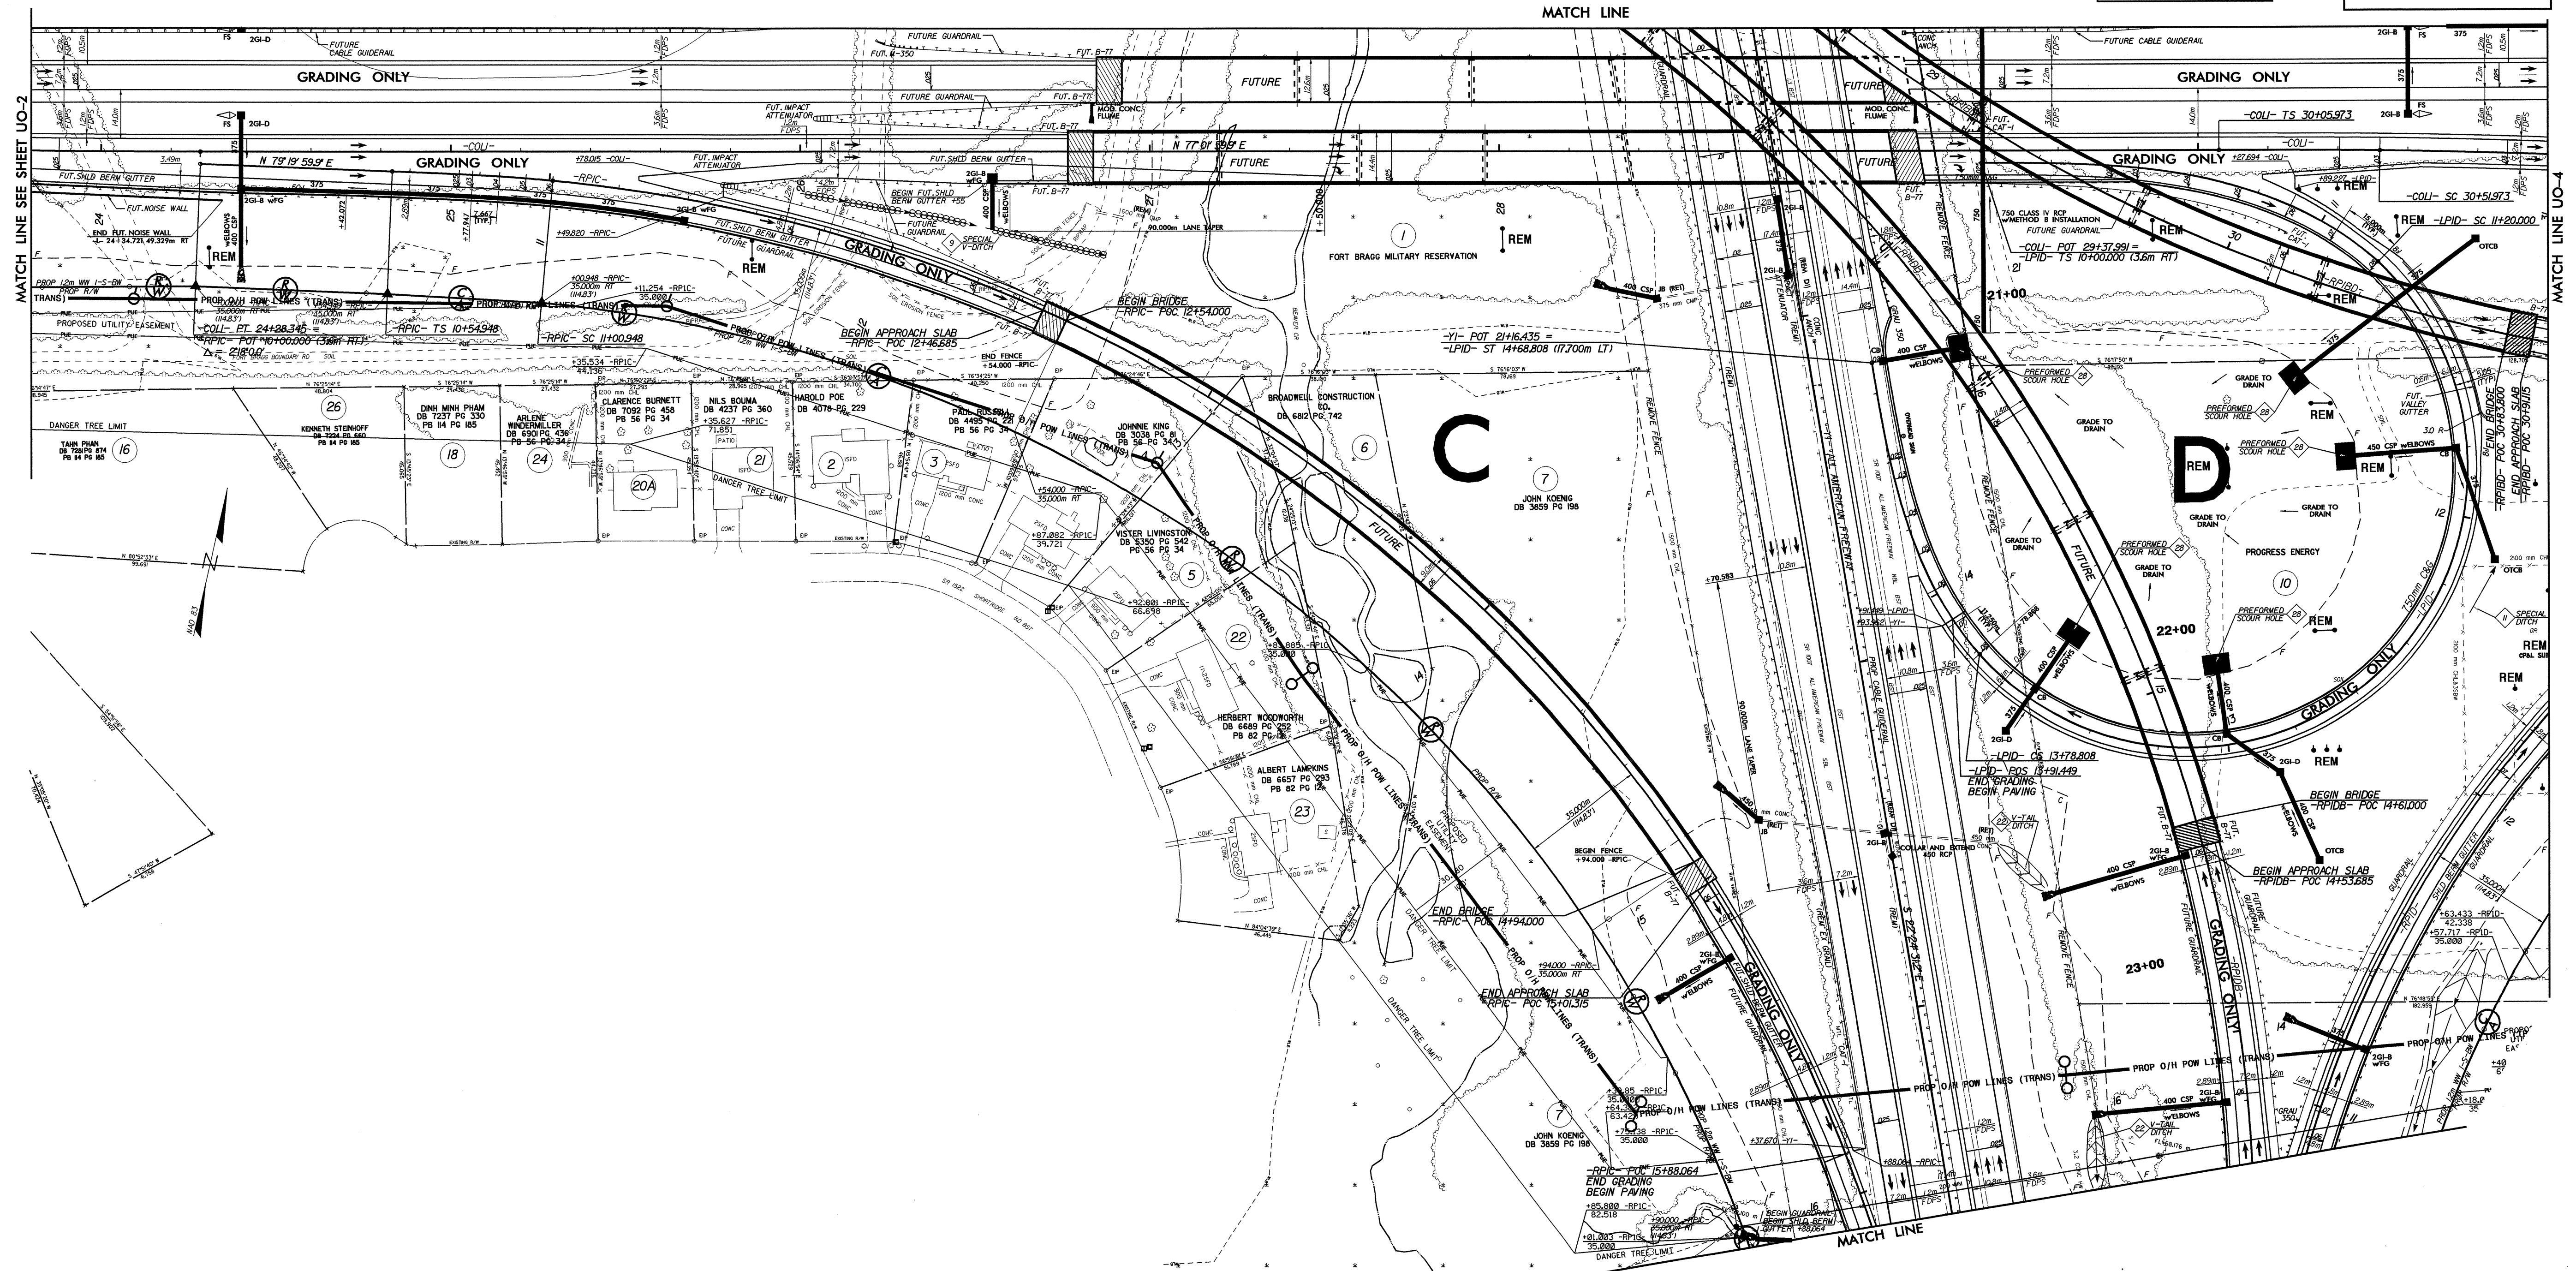


8/17/99
22-SEP-2008 09h
\\p01\proj\2519da\ut_9_u03.plt.dgn

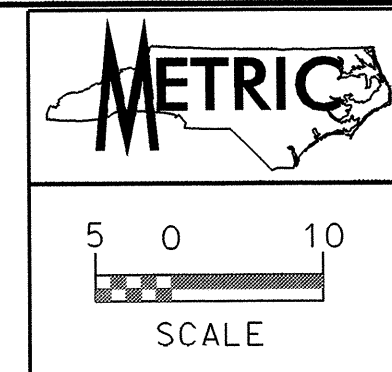


UTILITIES BY OTHERS

NOTE:
ALL PROPOSED UTILITY WORK
SHOWN ON THIS SHEET WILL
BE DONE BY OTHERS

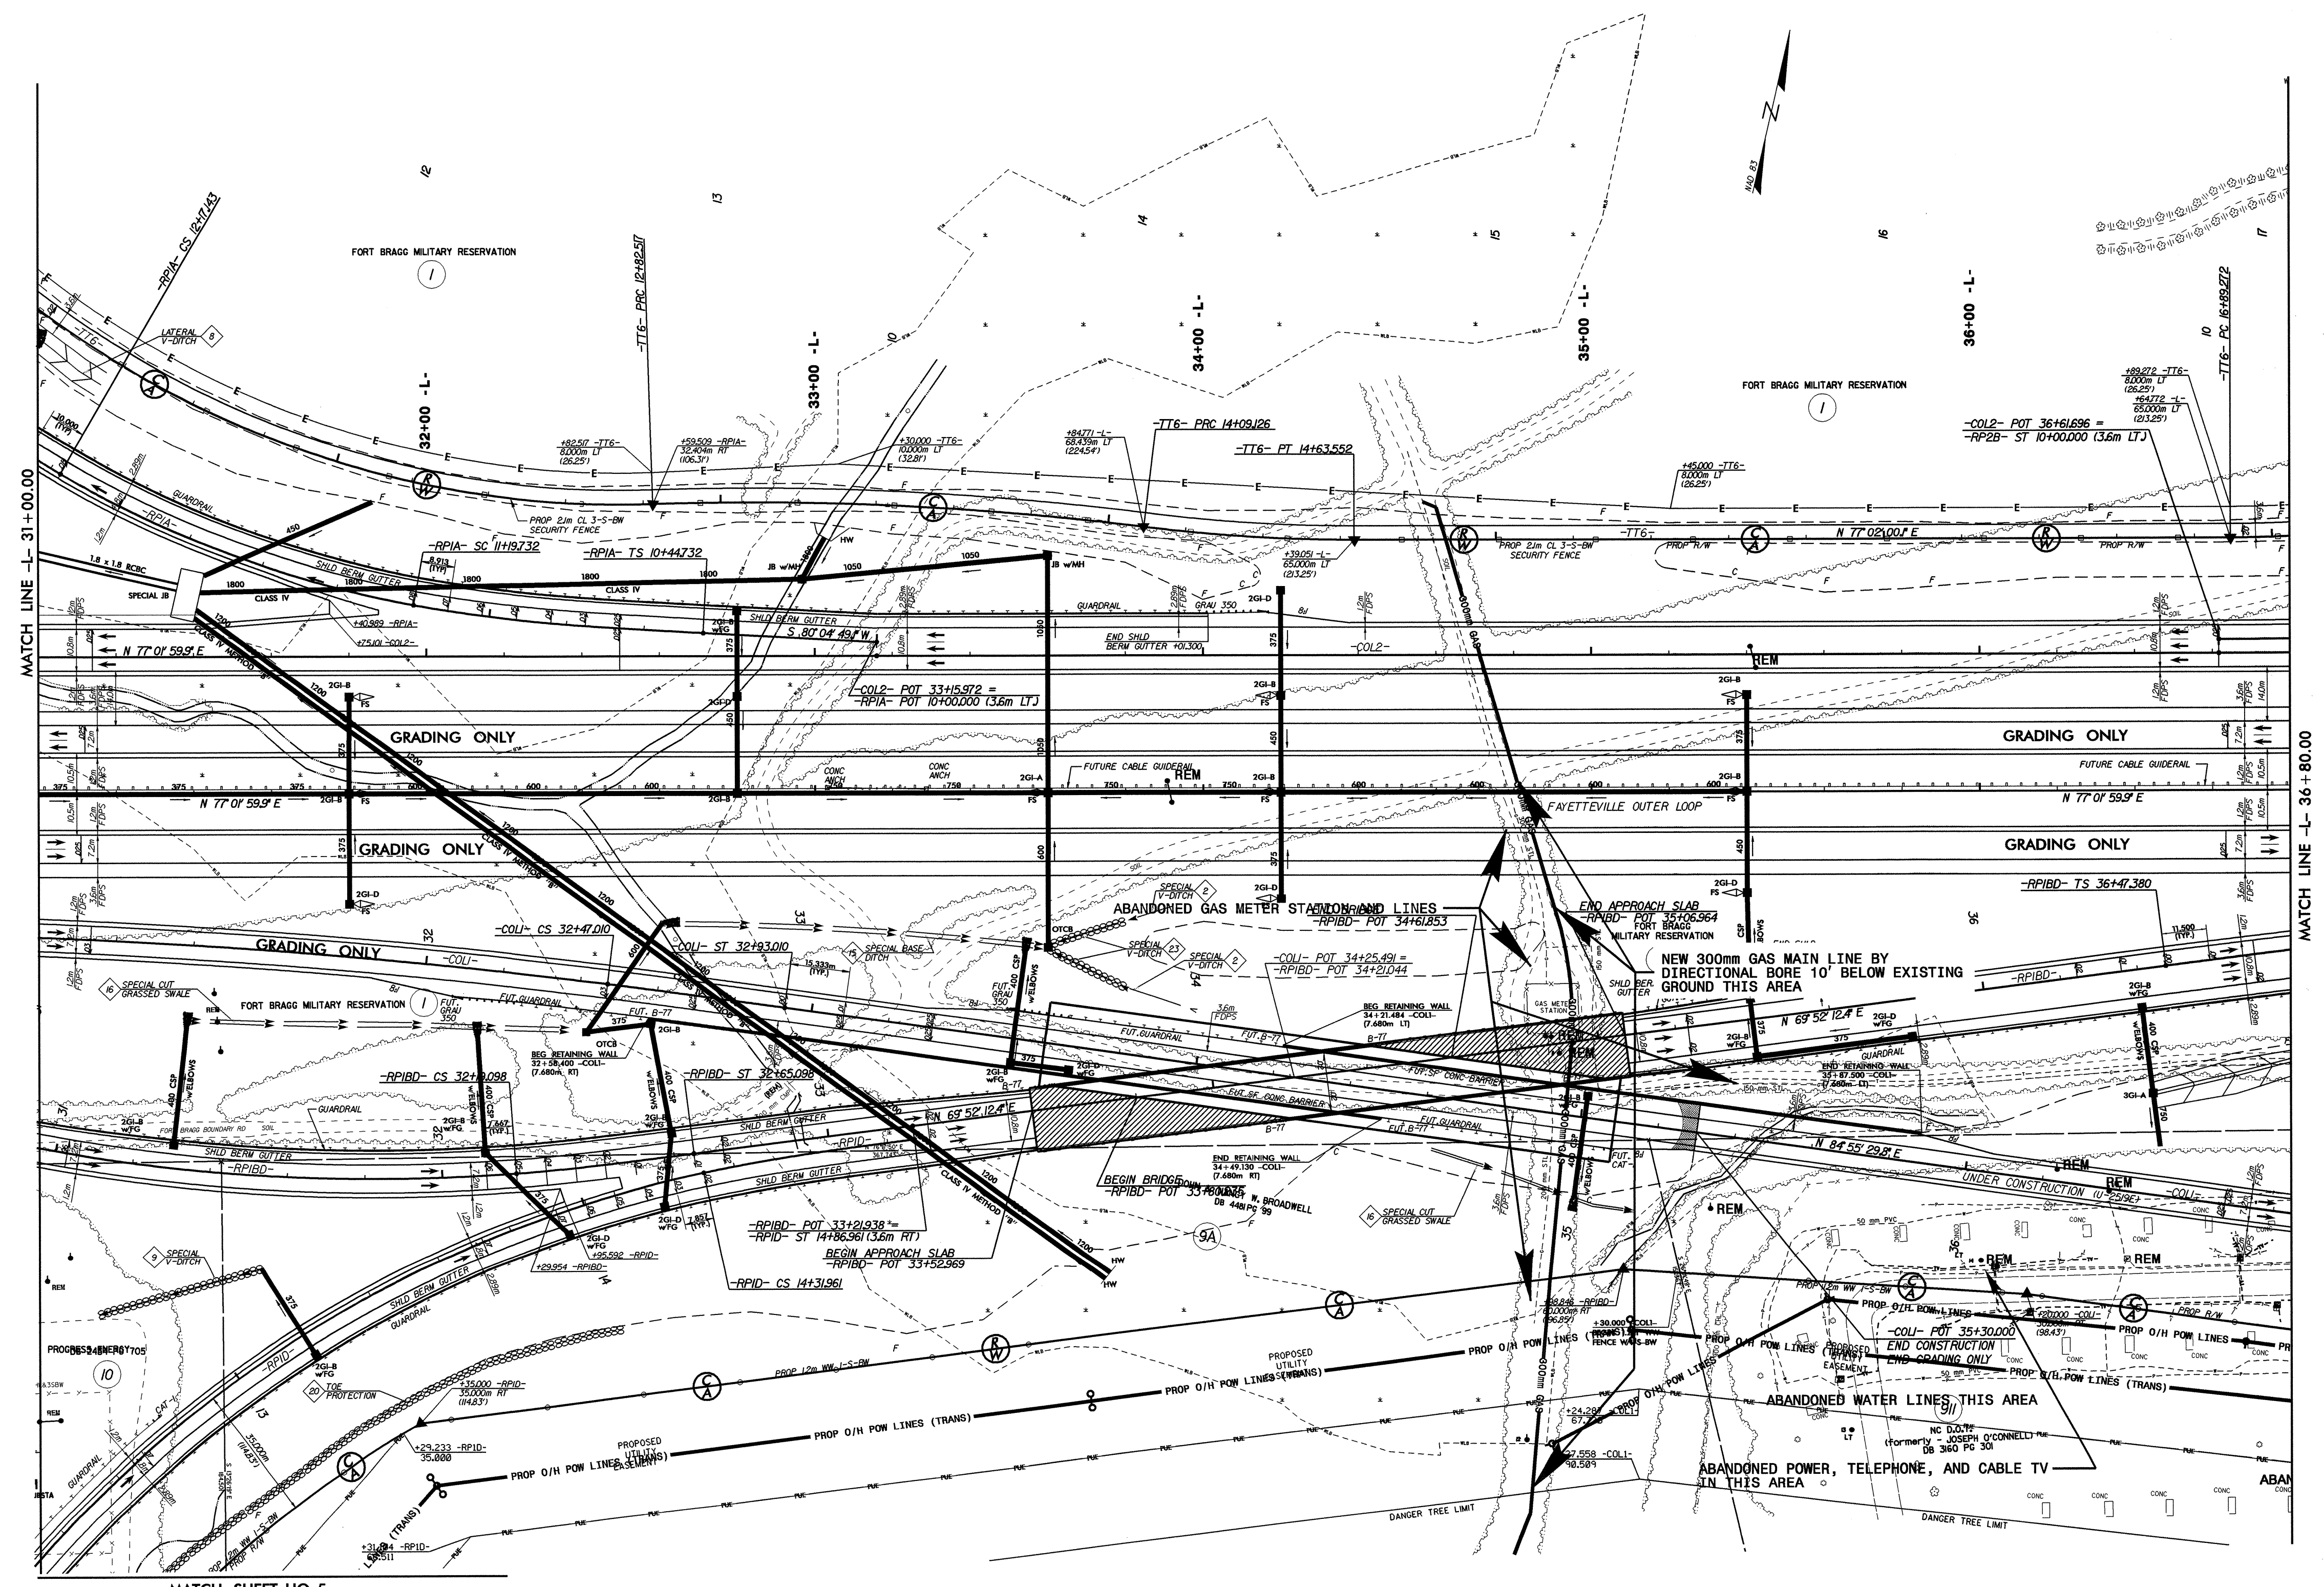


MATCH SHEET U0-5

8/17/24
2519DA_U0-4.dwg
U-2519DA-UT-10-U0-4-PTH.dgn

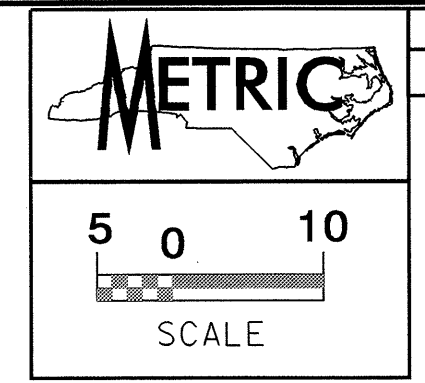

UTILITIES BY OTHERS

NOTE: ALL PROPOSED UTILITY WORK SHOWN ON THIS SHEET WILL BE DONE BY OTHERS

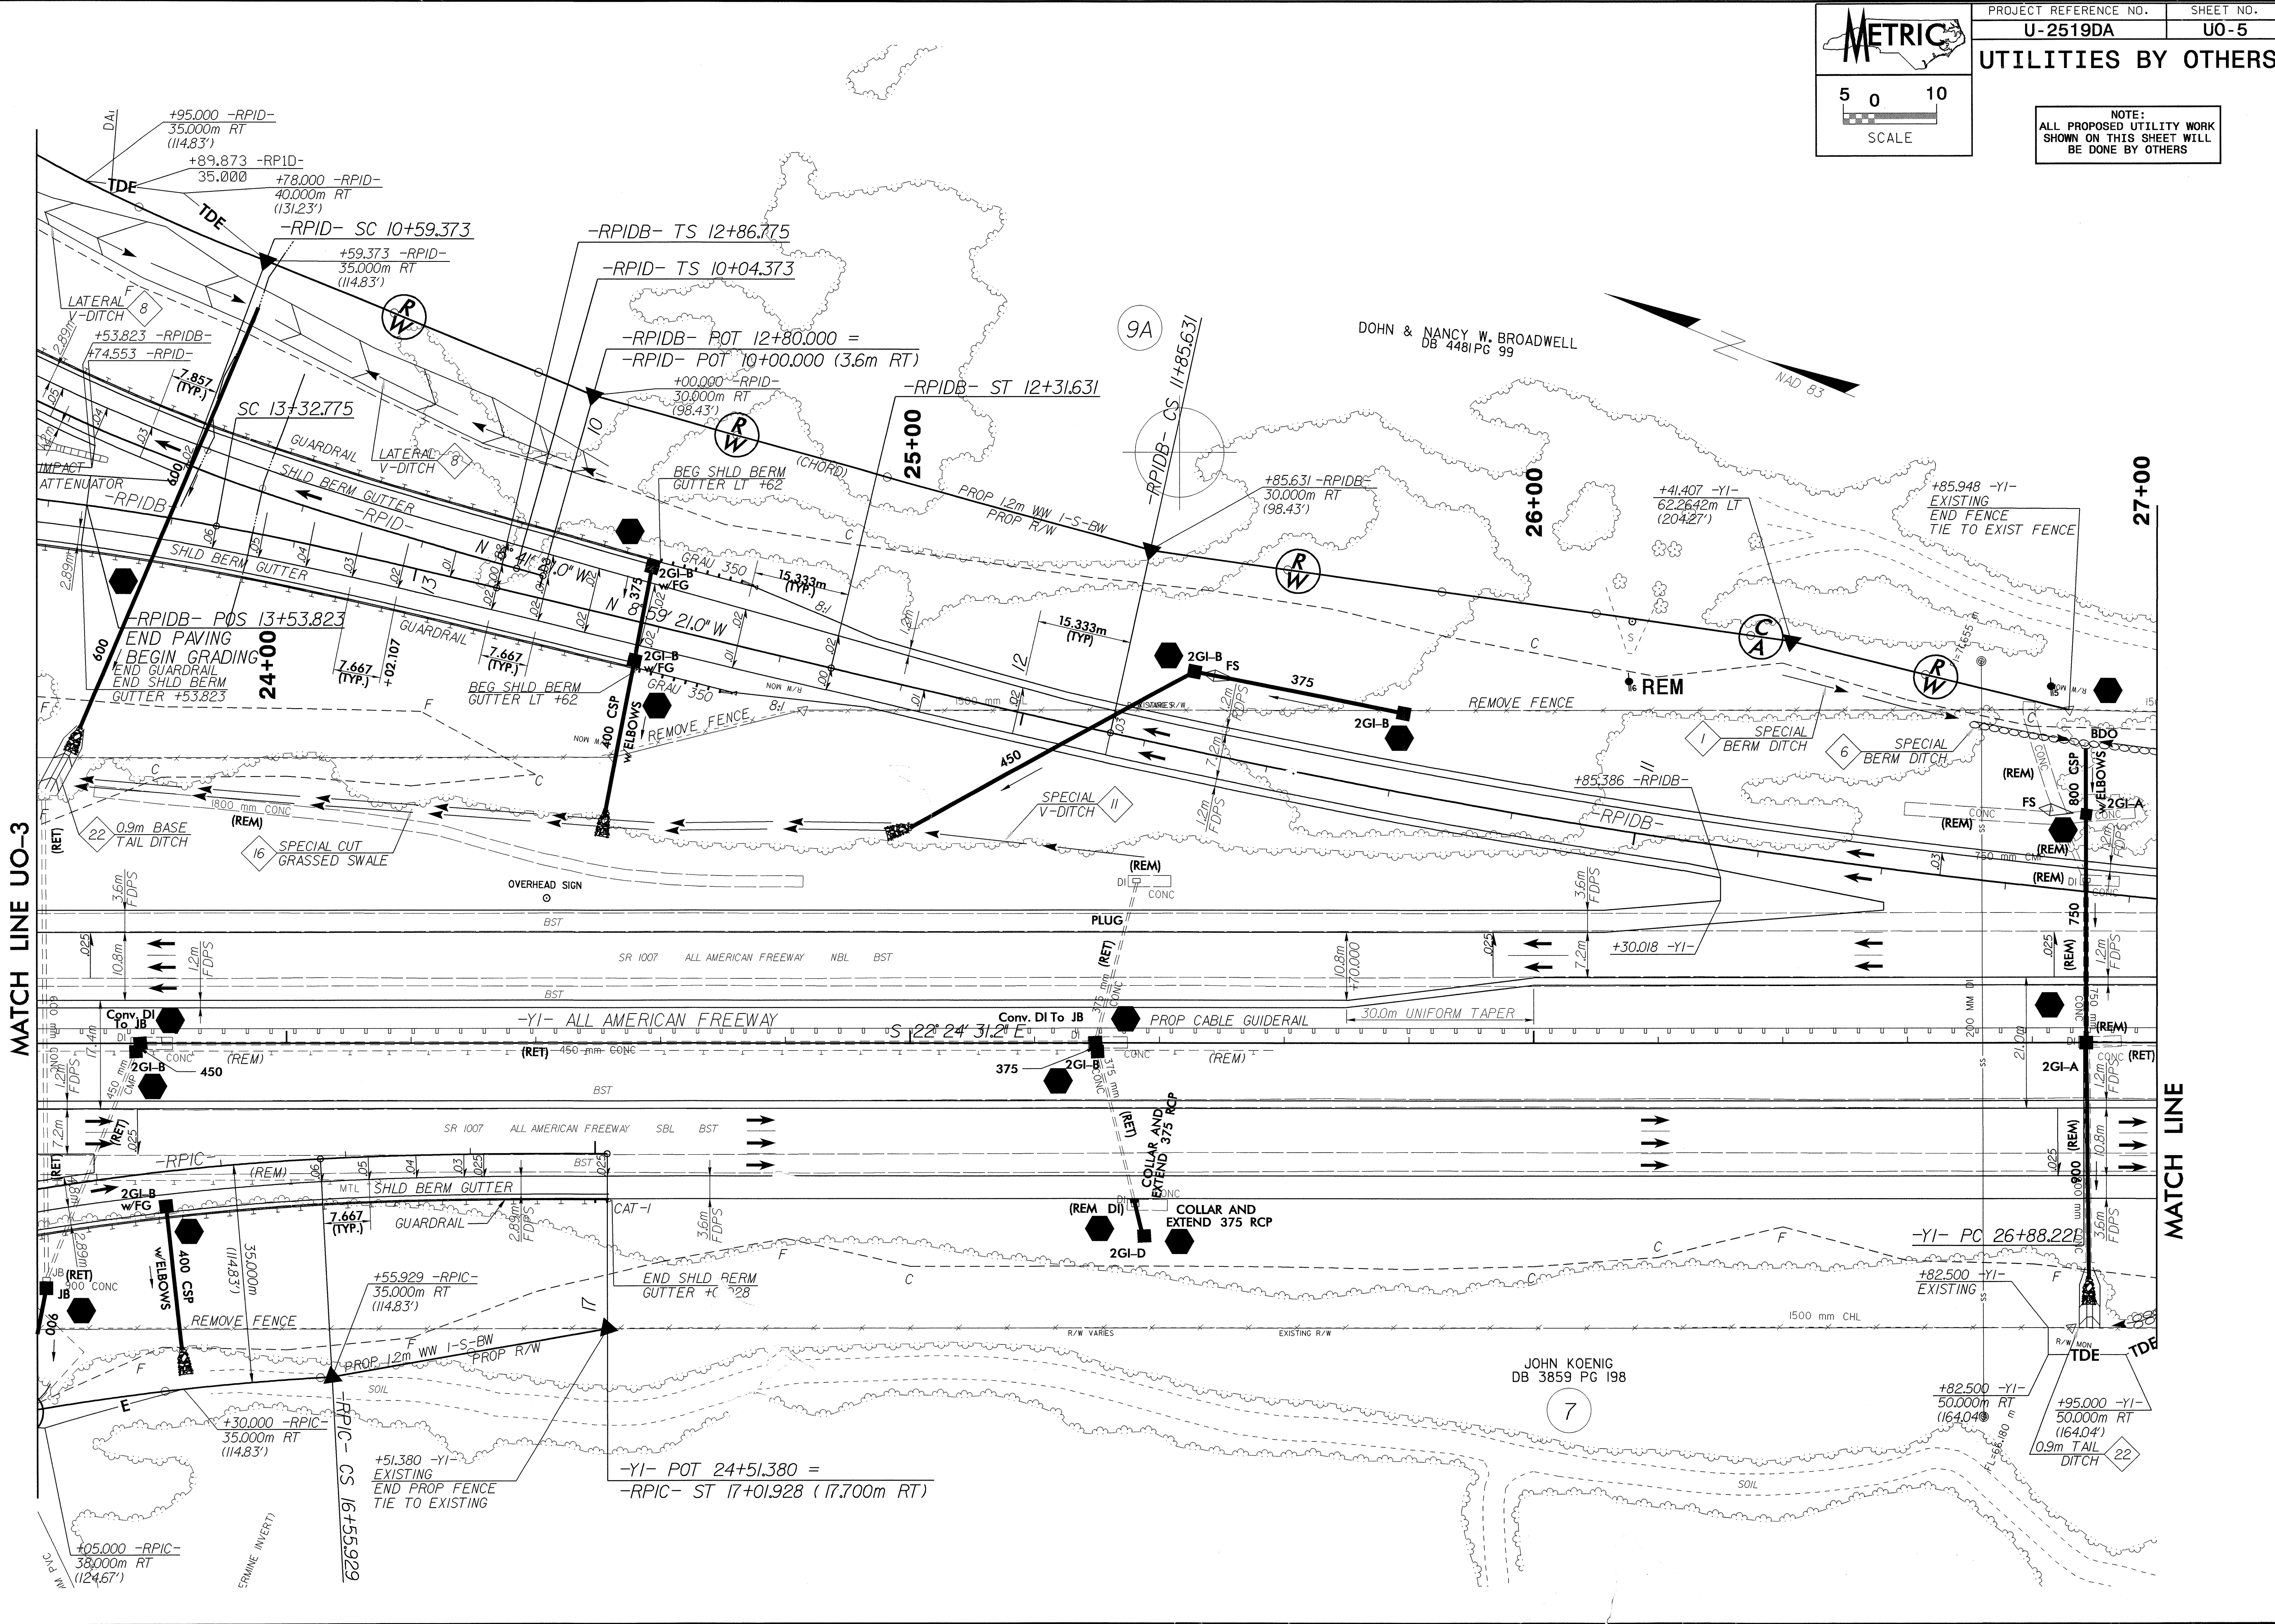

MATCH LINE UO-3

MATCH LINE

DOHN & NANCY W. BROADWELL DB 4481PG 99

JOHN KOENIG DB 3859 PG 198

31-JUL-2009 10:11 AM C:\projects\2519da\sheet\14_u0-5.psd (p) 14_u0-5.psd