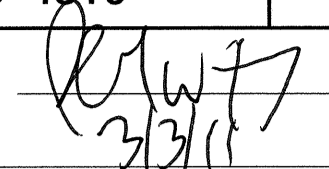



**STATE OF NORTH CAROLINA  
DEPARTMENT OF TRANSPORTATION**

**PAVEMENT MARKING PLAN  
FORSYTH COUNTY**

**LOCATION: BRIDGE NO. 368 OVER I-40 BUSINESS ON  
SR 2643 (SALISBURY STREET) IN KERNERSVILLE**

TIP NO. B-4510	SHEET NO. PMP-1
APPROVED: 	
DATE: 2/2/11	
SEAL	
	

**T.I.P.: B-4510**

**CONTRACT: C202601**

**PAVEMENT  
MARKING SCHEDULE**

SYMBOL	DESCRIPTION
	THERMOPLASTIC (24", 120 MIL)
T2	WHITE STOPBAR
	THERMOPLASTIC (4", 120 MIL)
TD	2 FT. -13 FT./SP WHITE MINISKIP
TE	WHITE SOLID LANE LINE
TI	YELLOW DOUBLE CENTER
	THERMOPLASTIC (4", 90 MIL)
TA	WHITE EDGELINE
	THERMOPLASTIC (8", 90 MIL)
TT	YELLOW DIAGONAL
	THERMOPLASTIC PAVEMENT MARKING SYMBOLS (90 MIL)
UA	LEFT TURN ARROW
	COLD APPLIED PLASTIC (4") Type 2
CA	WHITE EDGELINE
CI	YELLOW DOUBLE CENTER
	COLD APPLIED PLASTIC (8") Type 2
CV	YELLOW DIAGONAL

**GENERAL NOTES**

THE FOLLOWING GENERAL NOTES APPLY AT ALL TIMES FOR THE DURATION OF THE CONSTRUCTION PROJECT, EXCEPT WHEN OTHERWISE NOTED IN THE PLAN, OR DIRECTED BY THE ENGINEER.

- A) INSTALL PAVEMENT MARKINGS AND PAVEMENT MARKERS ON THE FINAL SURFACE AS FOLLOWS:

ROAD NAME	MARKING	MARKER
SR 2643	THERMOPLASTIC	NONE
BRIDGE	COLD APPLIED TYPE II	NONE

- B) TIE PROPOSED PAVEMENT MARKING LINES TO EXISTING PAVEMENT MARKING LINES.  
 C) REMOVE/REPLACE ANY CONFLICTING/DAMAGED PAVEMENT MARKINGS AND MARKERS.  
 D) PASSING ZONES WILL BE DETERMINED IN THE FIELD AND MUST BE APPROVED BY THE ENGINEER.  
 E) STOPBAR LOCATION AT NON-SIGNALIZED INTERSECTIONS MAY BE ADJUSTED AS DIRECTED BY THE ENGINEER.  
 F) REMOVE ALL RESIDUE AND SURFACE LAITANCE BY ACCEPTABLE METHODS ON THE BRIDGE DECK PRIOR TO PLACING COLD APPLIED TYPE II PAVEMENT MARKING.


**ROADWAY STANDARD DRAWING**

THE FOLLOWING ROADWAY STANDARDS AS APPEAR IN "ROADWAY STANDARD DRAWINGS" - PROJECT SERVICES UNIT - N.C. DEPARTMENT OF TRANSPORTATION - RALEIGH, N.C., DATED JULY 2006 ARE APPLICABLE TO THIS PROJECT AND BY REFERENCE HEREBY ARE CONSIDERED A PART OF THESE PLANS:

STD. NO.	TITLE
1205.01	PAVEMENT MARKINGS - LINE TYPES AND OFFSETS
1205.02	PAVEMENT MARKINGS - 2 LANE AND MULTILANE ROADWAYS
1205.04	PAVEMENT MARKINGS - INTERSECTIONS
1205.05	PAVEMENT MARKINGS - TURN LANES
1205.08	PAVEMENT MARKINGS - SYMBOL AND WORD MESSAGES
1205.09	PAVEMENT MARKINGS - PAINTED ISLANDS
1205.12	PAVEMENT MARKINGS - BRIDGES
1261.01	GUARDRAIL AND BARRIER DELINEATOR SPACING
1261.02	GUARDRAIL AND BARRIER DELINEATOR TYPES
1262.01	GUARDRAIL END DELINEATION

**PLAN PREPARED BY: N.C.D.O.T. SIGNING AND DELINEATION UNIT**



SUSAN B. KUNZ SIGNING & DELINEATION REGIONAL ENGINEER  
 GEORGE TERLIZZI SIGNING & DELINEATION DESIGN ENGINEER

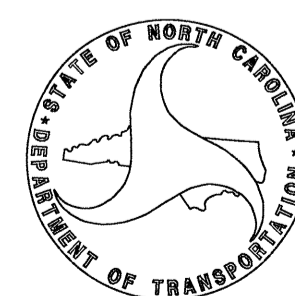

**INDEX**

SHEET NO.	DESCRIPTION
PMP-1	PAVEMENT MARKING PLAN TITLE AND SCHEDULE SHEET
PMP-2	PAVEMENT MARKING DETAIL

TIP NO. B-4510	SHEET NO. PMP-2
APPROVED: <i>[Signature]</i>	
DATE: 2/3/11	
SEAL	

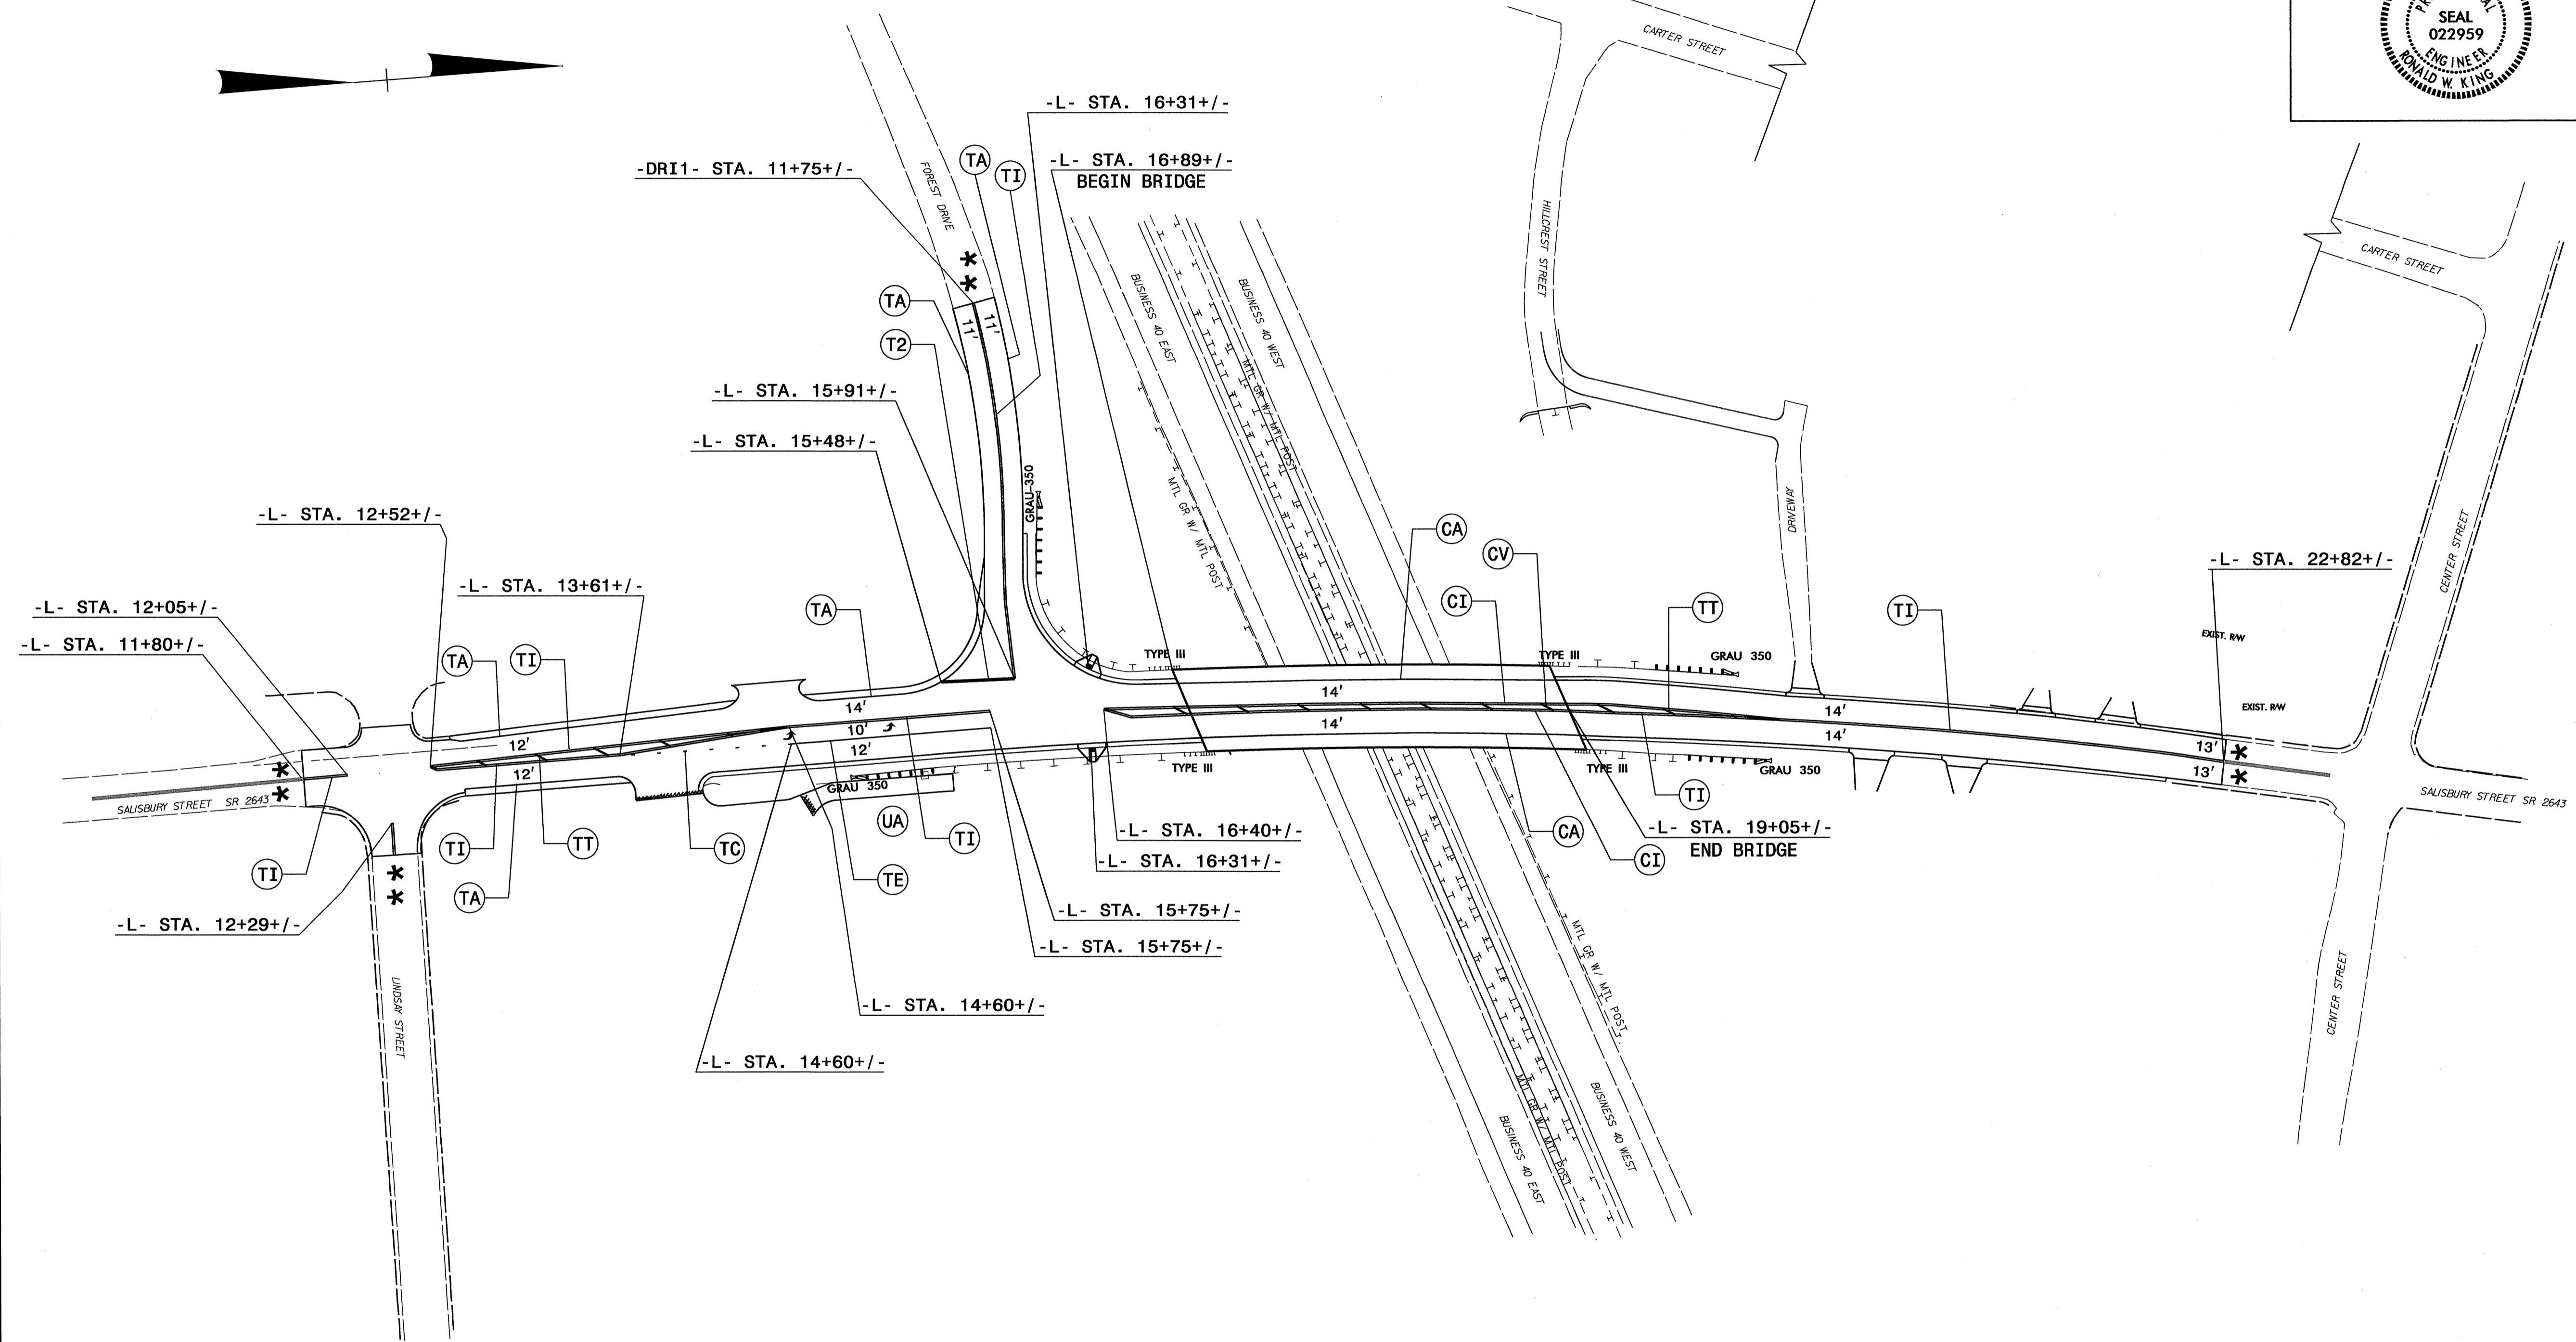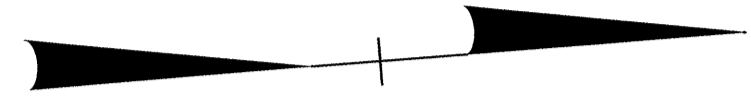

\* TIE TO EXISTING

**PAVEMENT MARKING DETAIL**  
SR 2643 (SALISBURY STREET)

2-FEB-2011 10:50  
 I:\Projects\B-4510\Traffic\Signing\CADD\PMPS\B-4510\_PMP.dgn  
 3 Rev 1/2/11 AT 11:27/7/11