



8/23/99

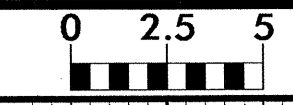

PROJ. REFERENCE NO. B-4510 SHEET NO. X-3

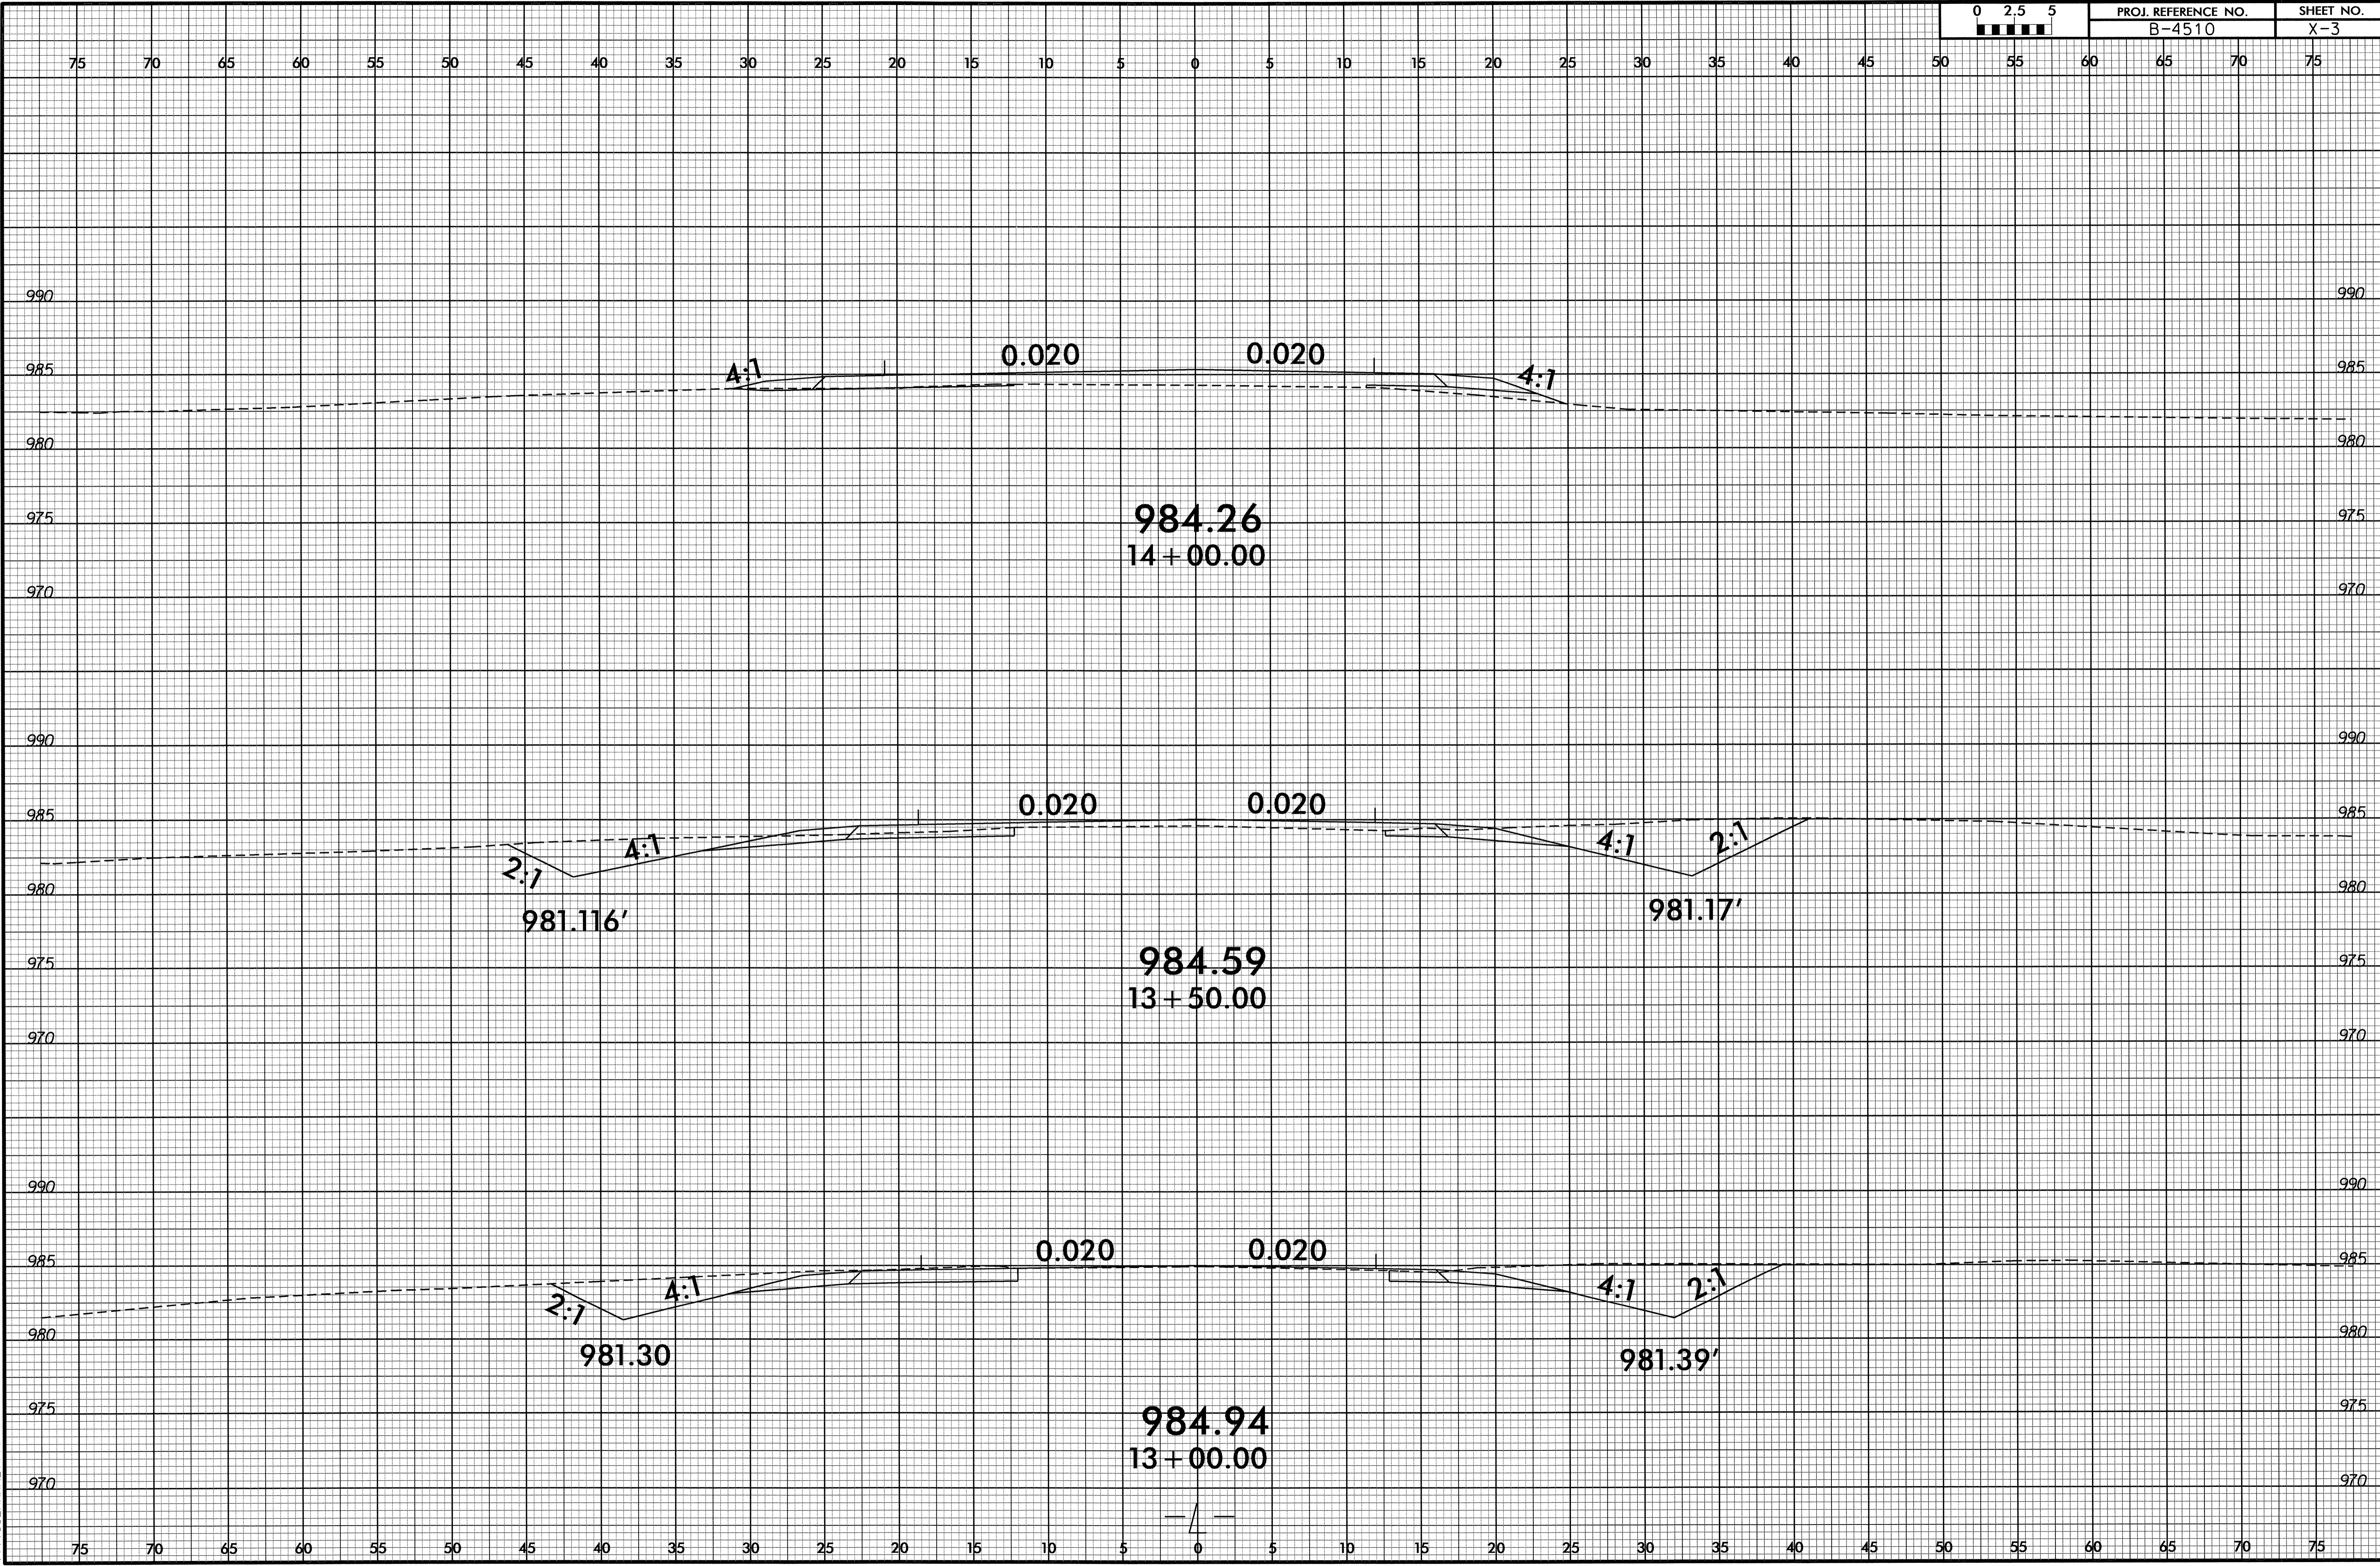

4:1 0.020 0.020 4:1

984.26
14+00.00

2:1 4:1 0.020 0.020 4:1 2:1
981.116' 981.17'


984.59
13+50.00

2:1 4:1 0.020 0.020 4:1 2:1
981.30 981.39'

984.94
13+00.00


20-JUN-2011 15:01 P:\Roadwork\XSC\B-4510_rdy_xp.L.dgn \$\$\$USER\$\$\$

8/23/99

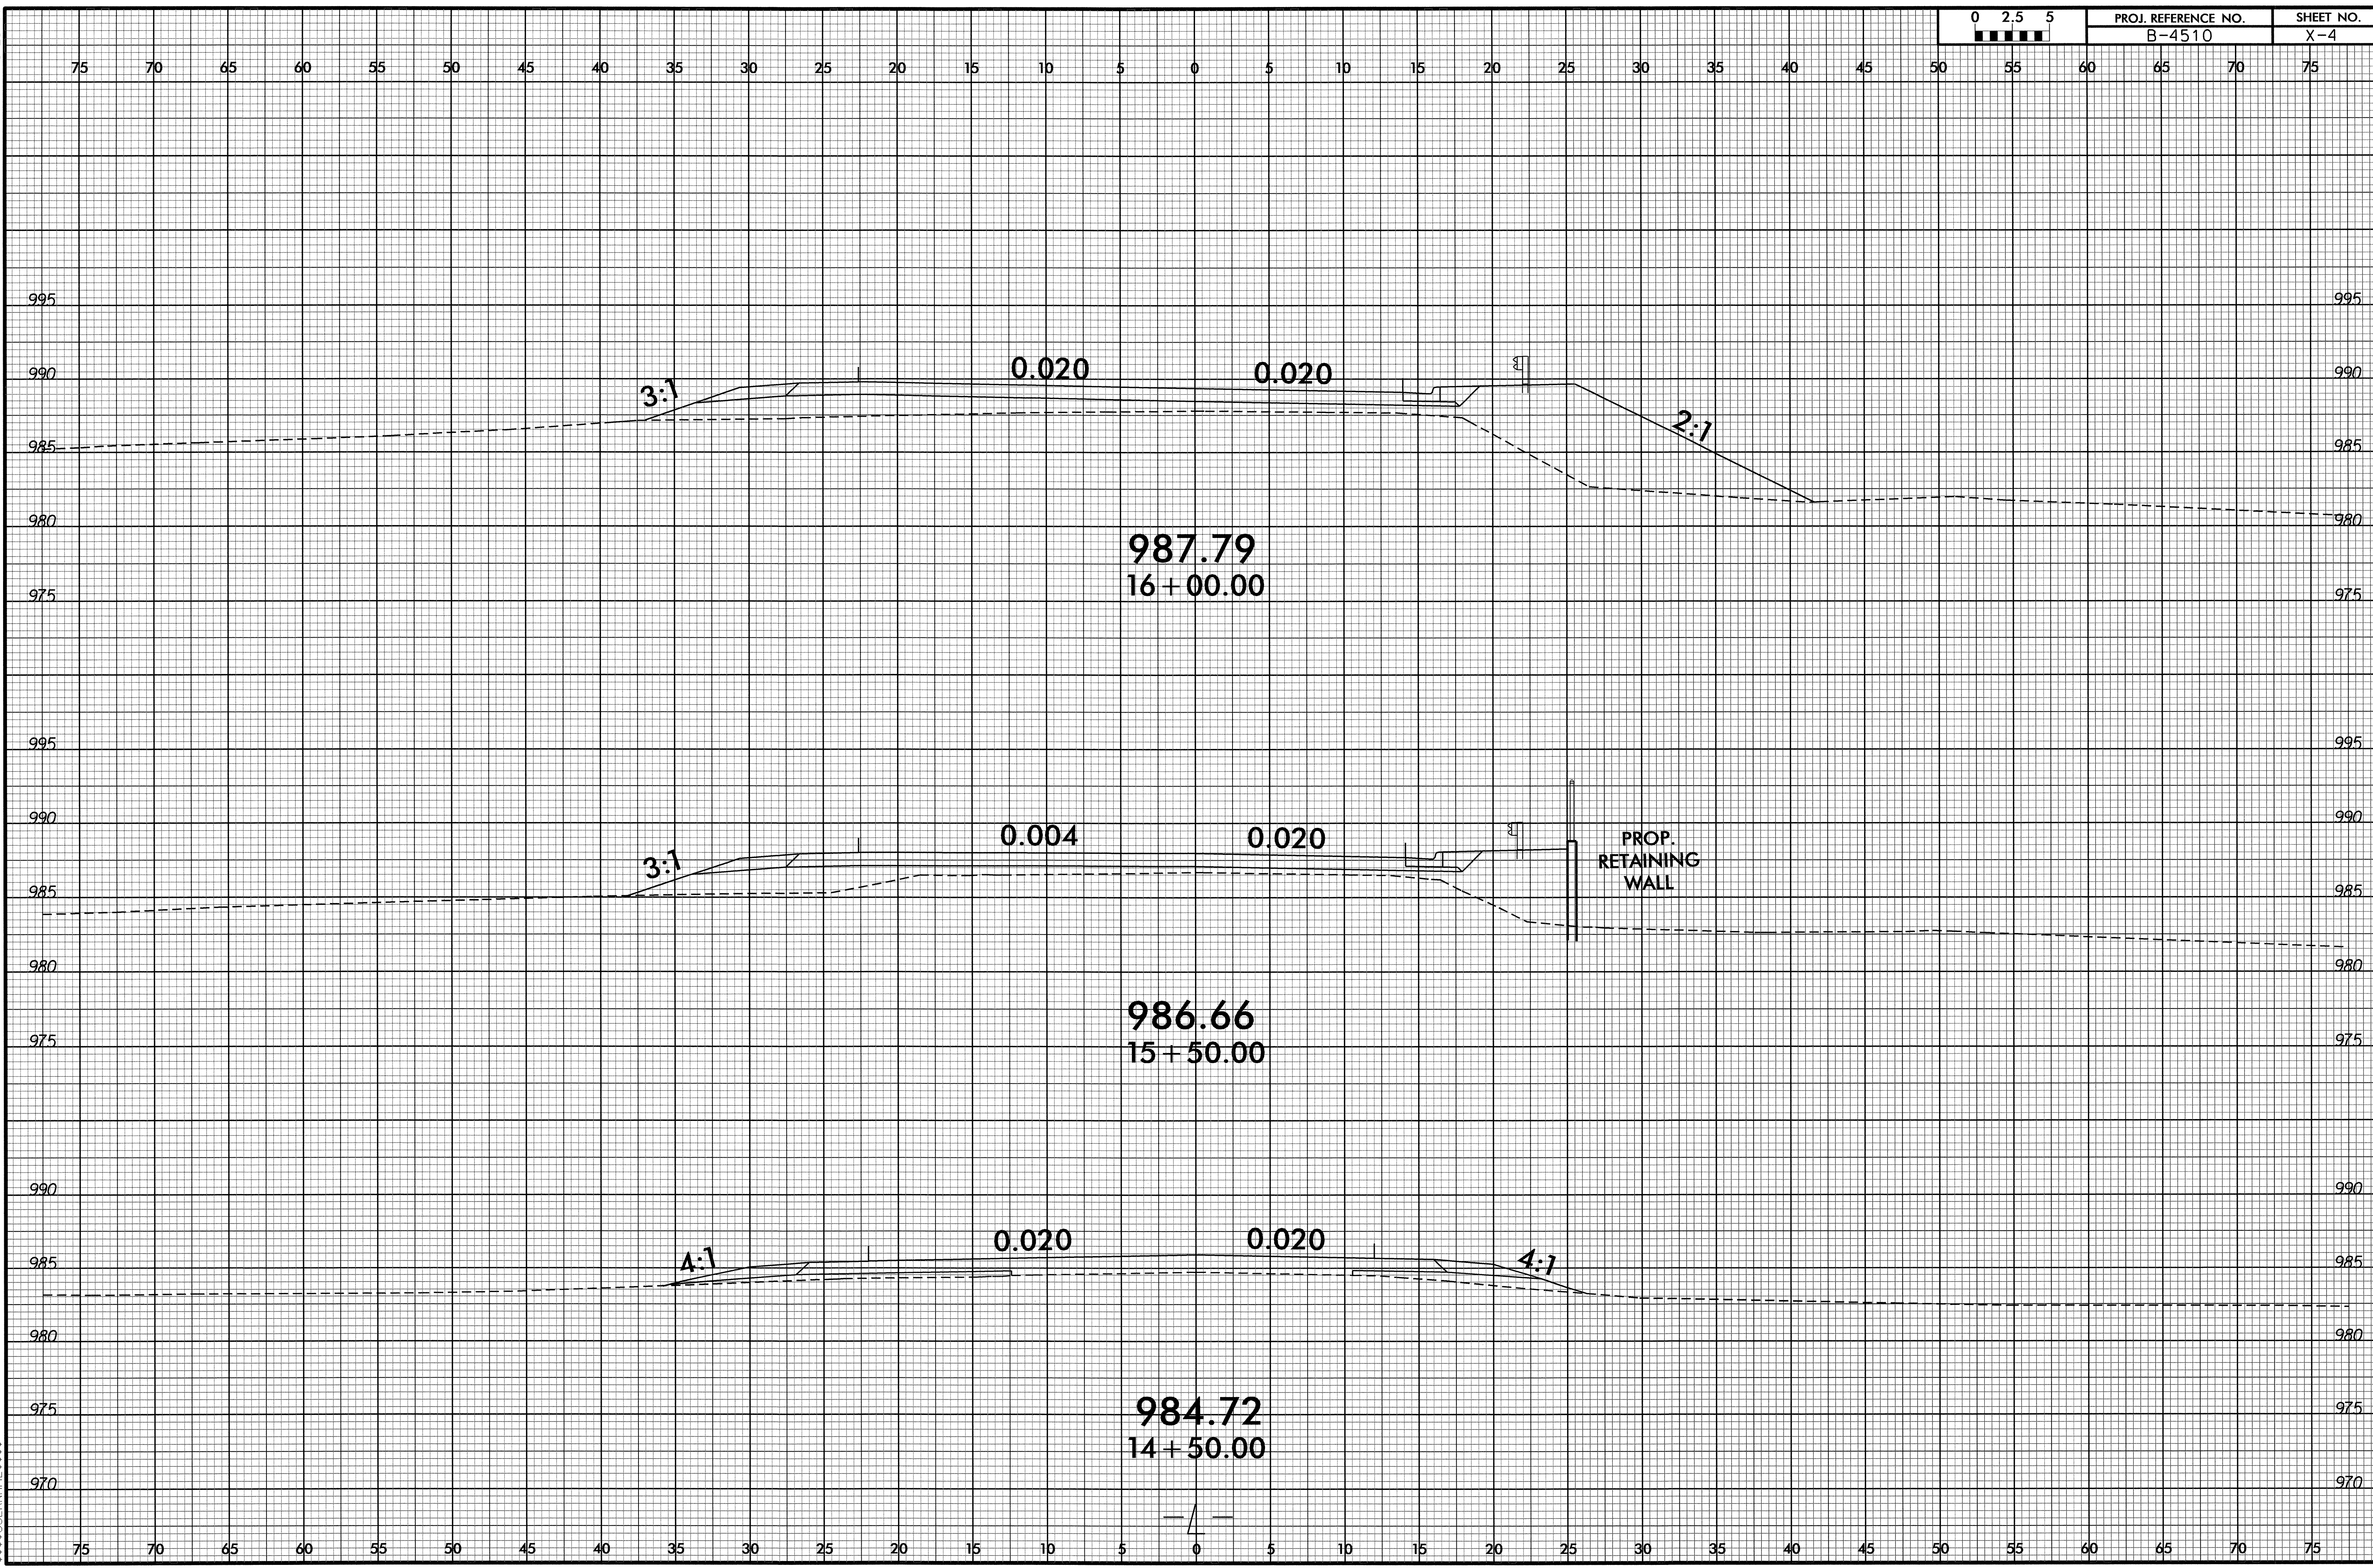

20 JUN 2011 5:01 PM
C:\PROJECTS\B-4510_rdy_xp1.L.dgn
\$\$\$\$\$USERAVE\$\$\$\$\$



8/23/99

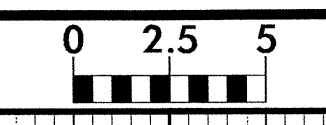

PROJ. REFERENCE NO.
B-4510

SHEET NO.
X-5


75 70 65 60 55 50 45 40 35 30 25 20 15 10 5 0 5 10 15 20 25 30 35 40 45 50 55 60 65 70 75

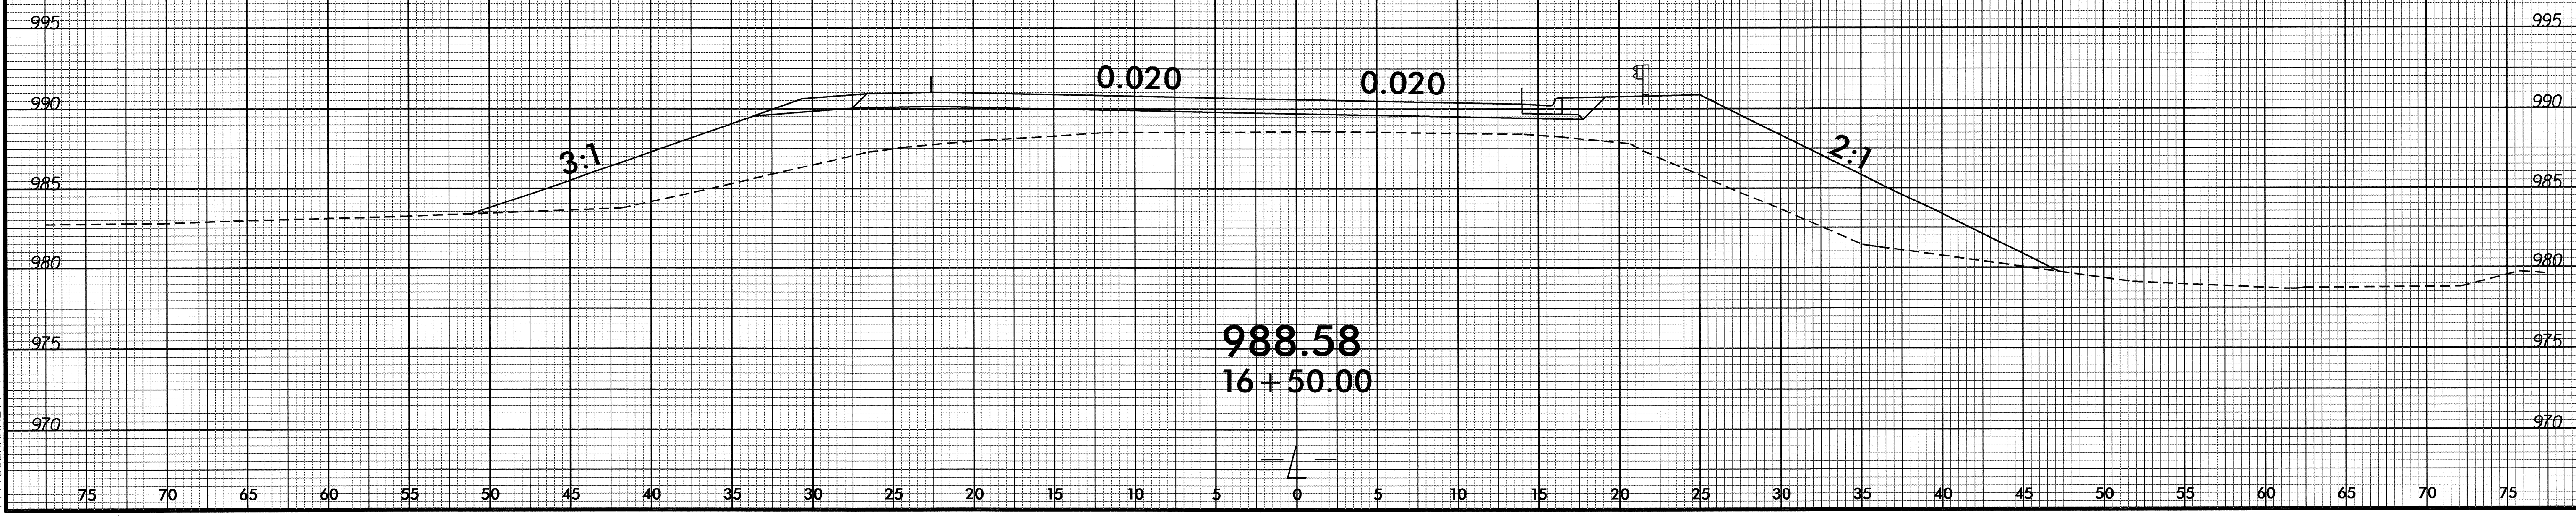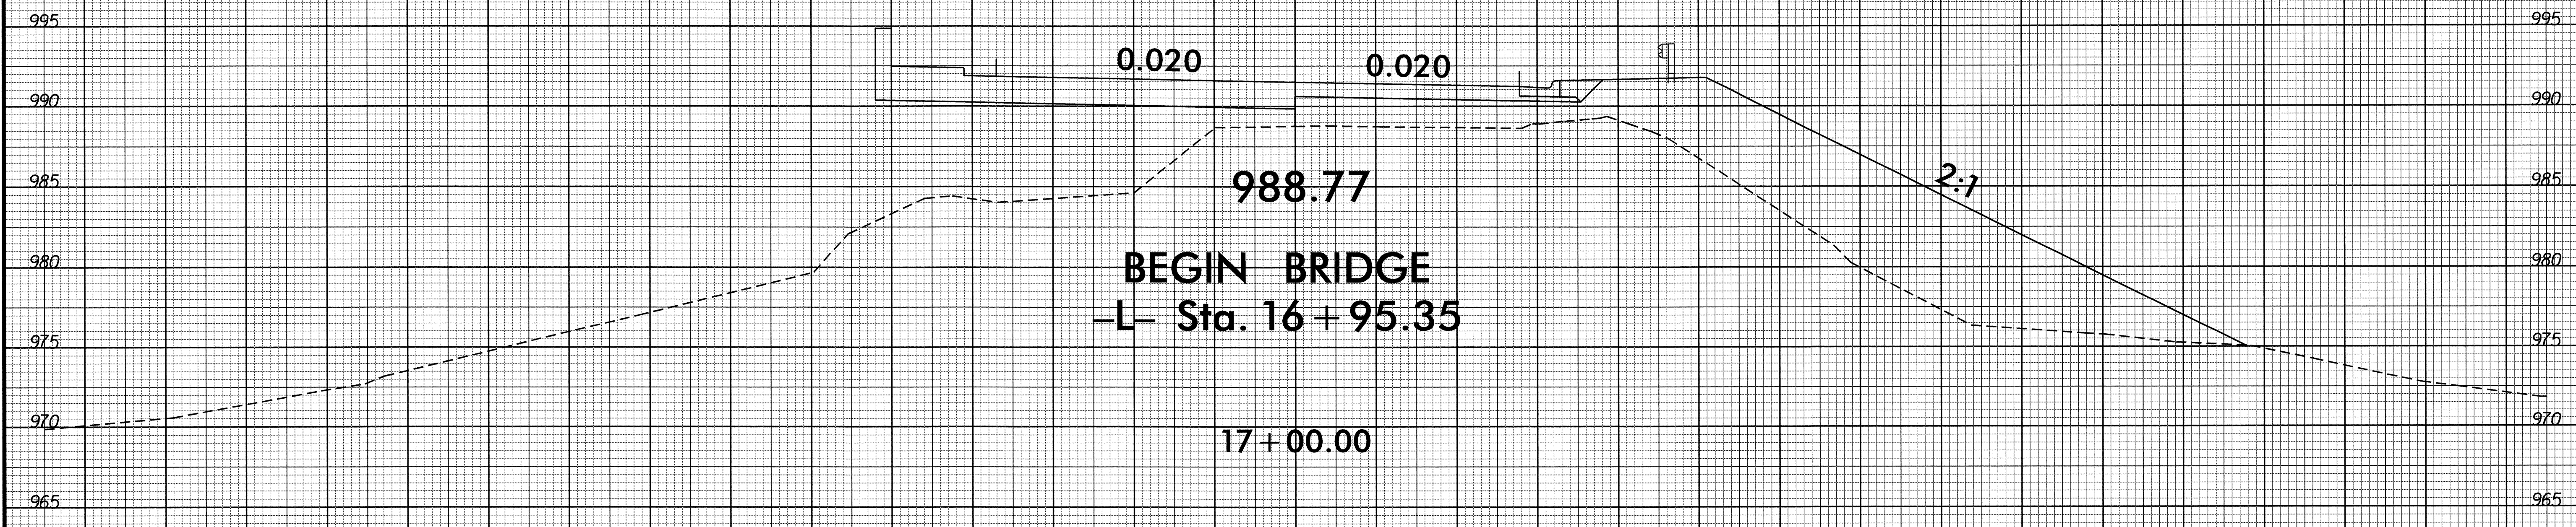

20-JUN-2011 15:01
C:\Roadwork\XSC\B-4510_r.dwg - xpl.L.dgn
\$\$\$\$\$USERNAME\$\$\$\$\$

75 70 65 60 55 50 45 40 35 30 25 20 15 10 5 0 5 10 15 20 25 30 35 40 45 50 55 60 65 70 75

8/23/99

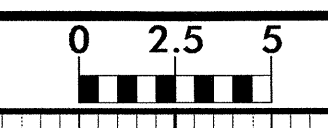


PROJ. REFERENCE NO.	SHEET NO.
B-4510	X-6

75 70 65 60 55 50 45 40 35 30 25 20 15 10 5 0 5 10 15 20 25 30 35 40 45 50




75 70 65 60 55 50 45 40 35 30 25 20 15 10 5 0 5 10 15 20 25 30 35 40 45 50 55 60 65 70 75

20-JUN-2011 15:01
 P:\Roadwork\XSC\B-4510_rdy_xpl.dgn
 \$\$\$USERNAME\$\$\$

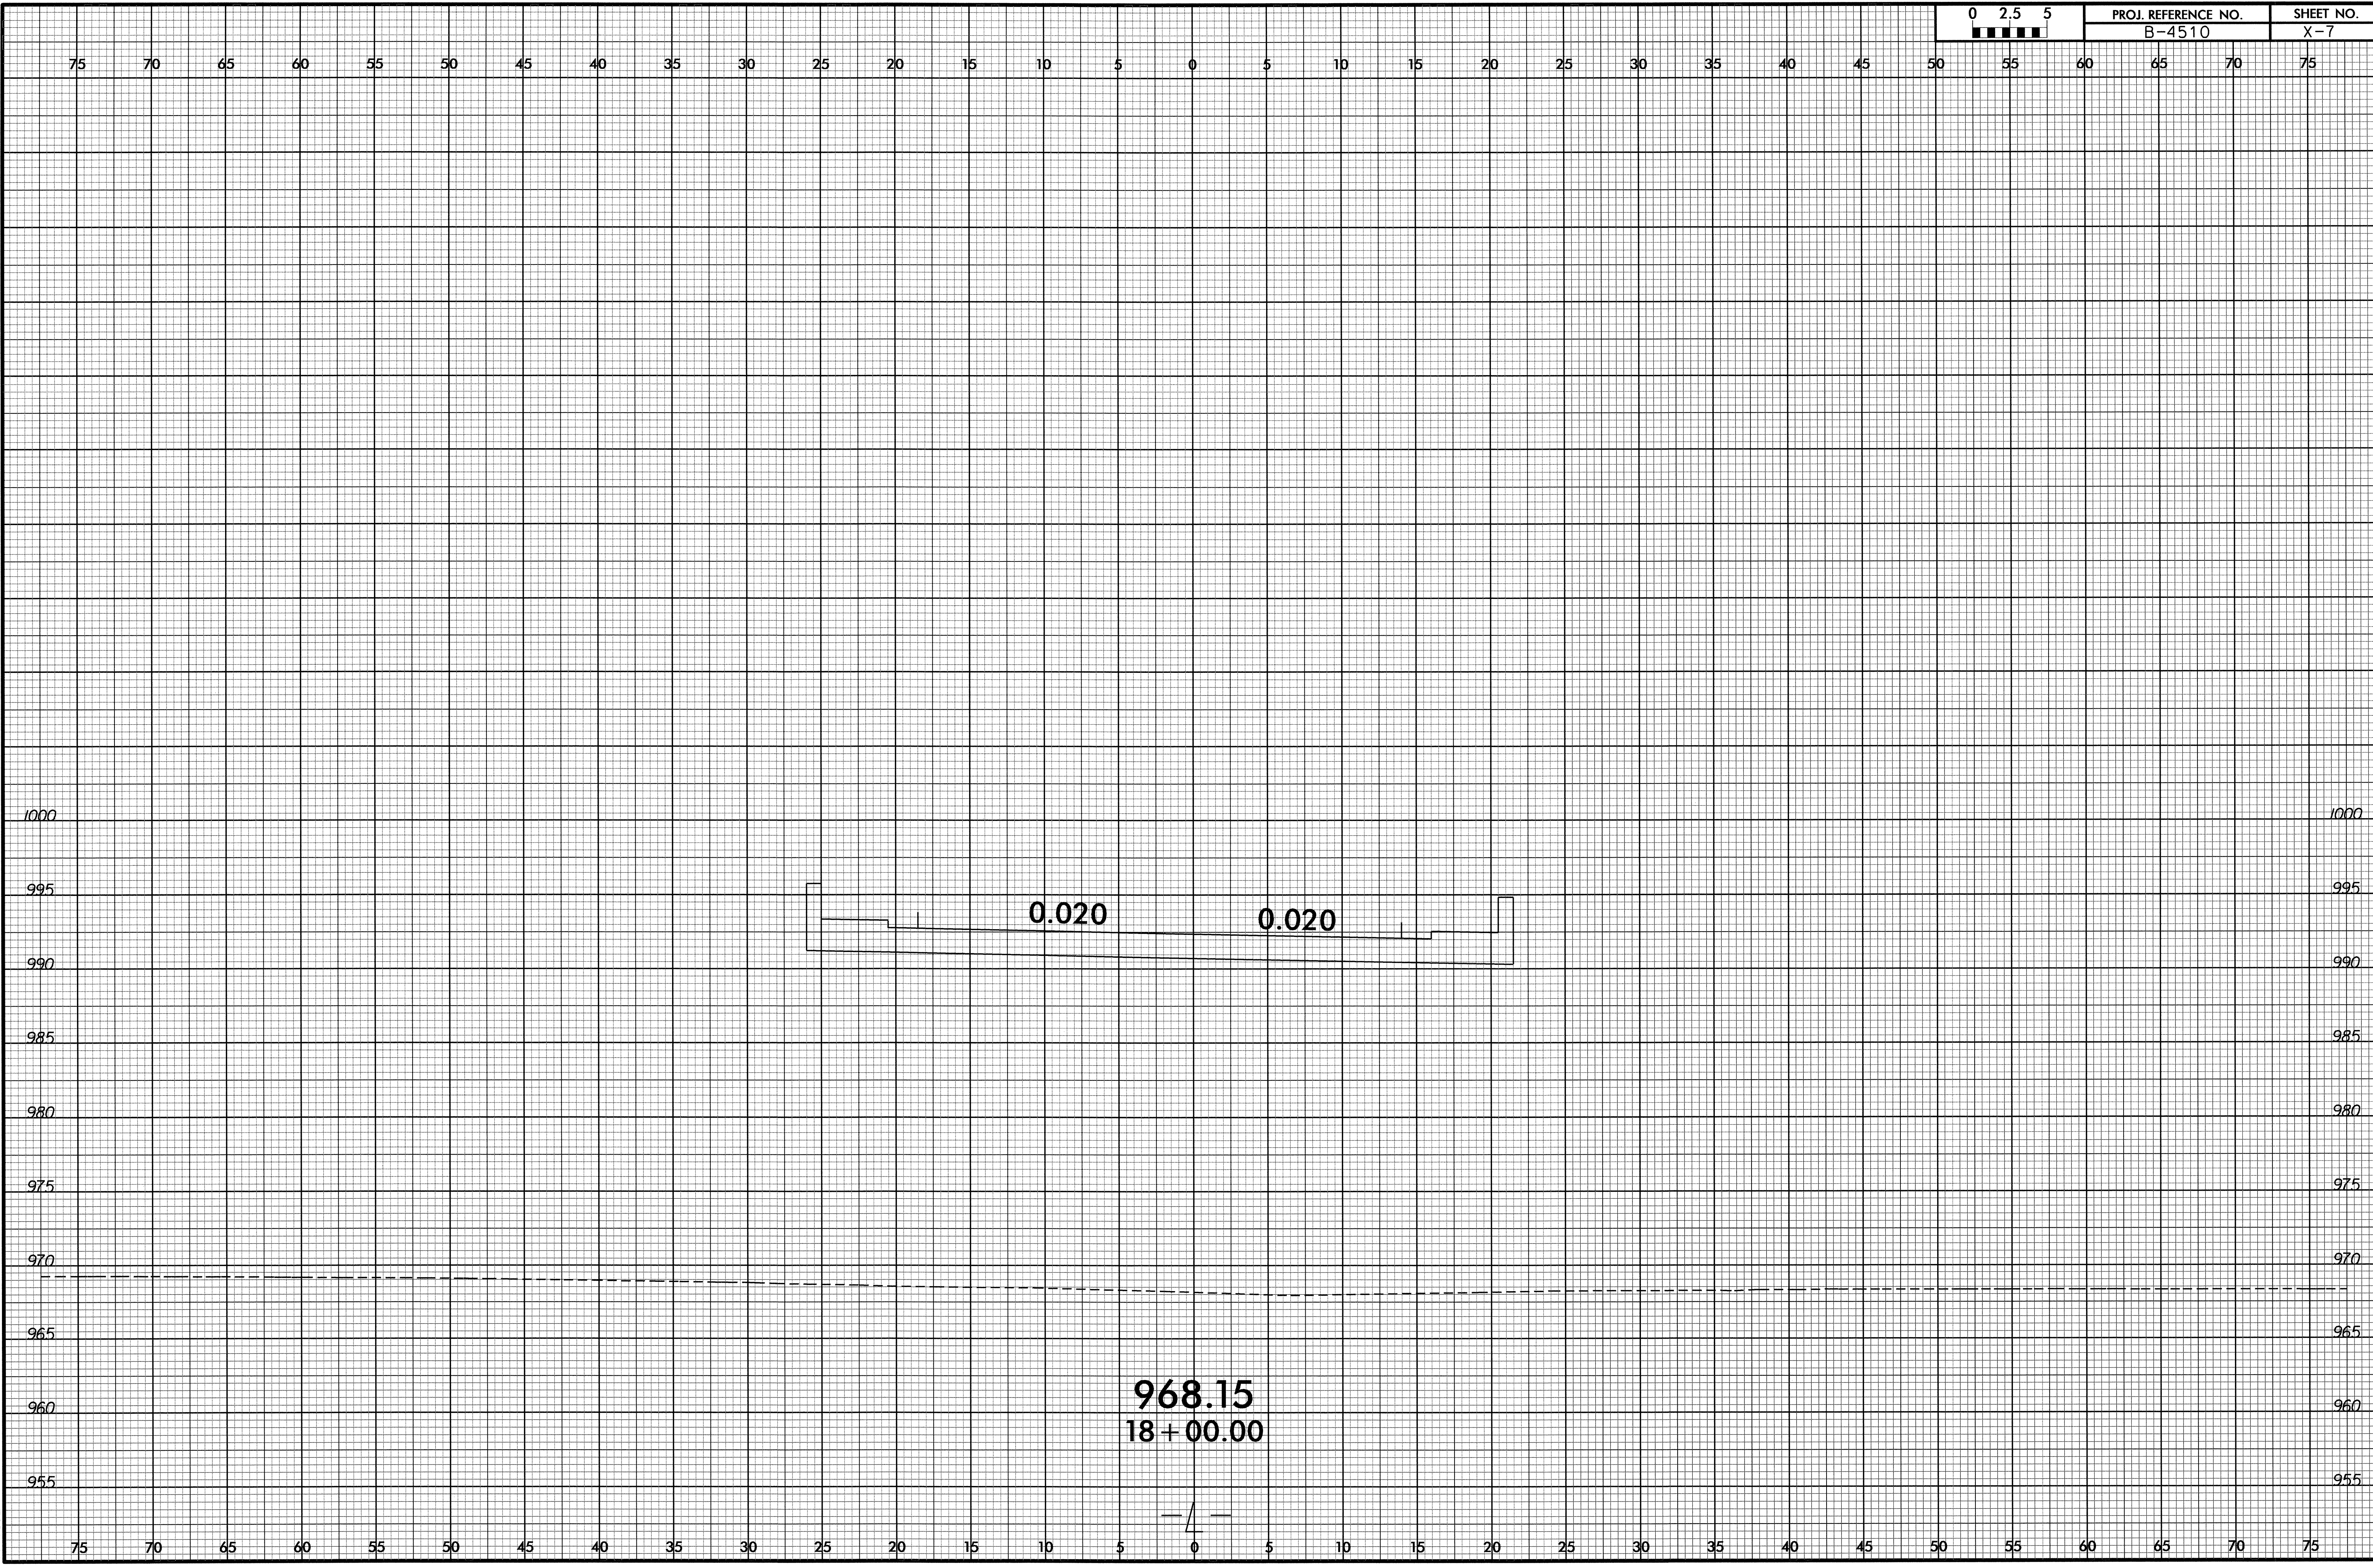


8/23/99

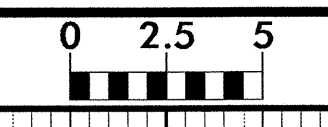


PROJ. REFERENCE NO.
B-4510


SHEET NO.
X-8

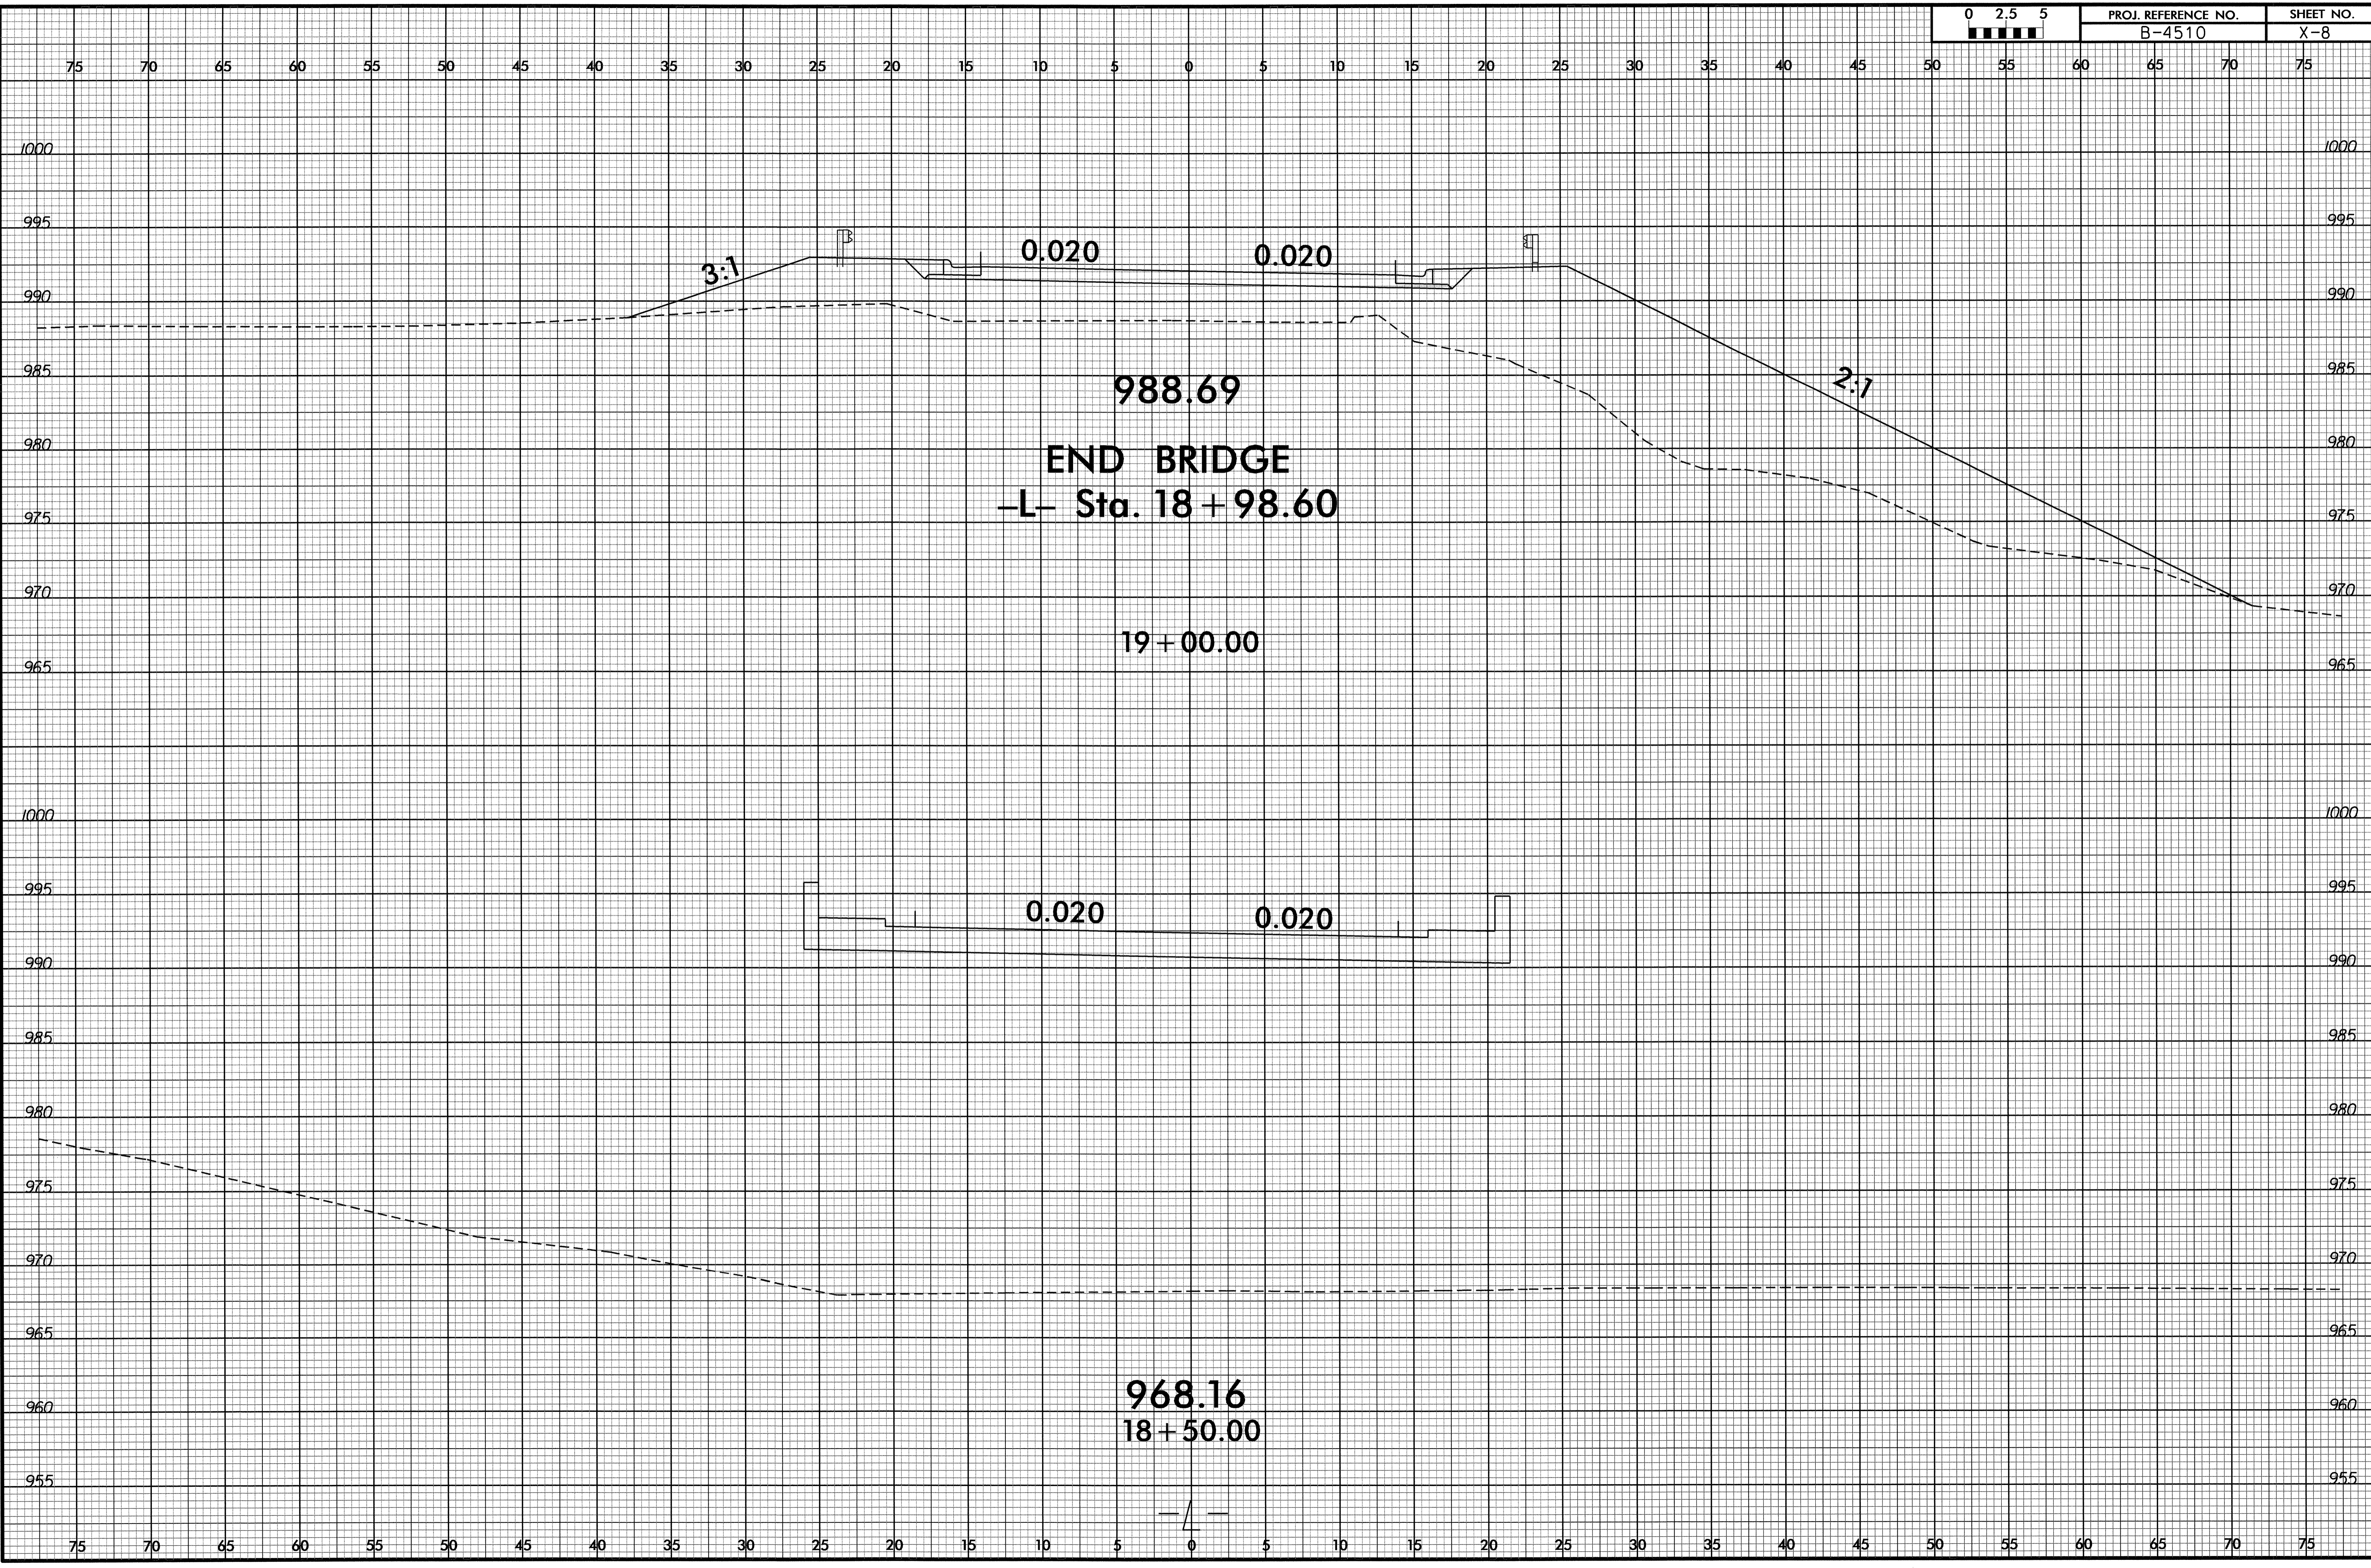

20-JUN-2011 5:01
R:\Roadwork\XSC\B-4510_rdu_xp1_L.dgn
\$\$\$\$\$USERNAME\$\$\$\$

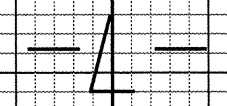

B/23/99

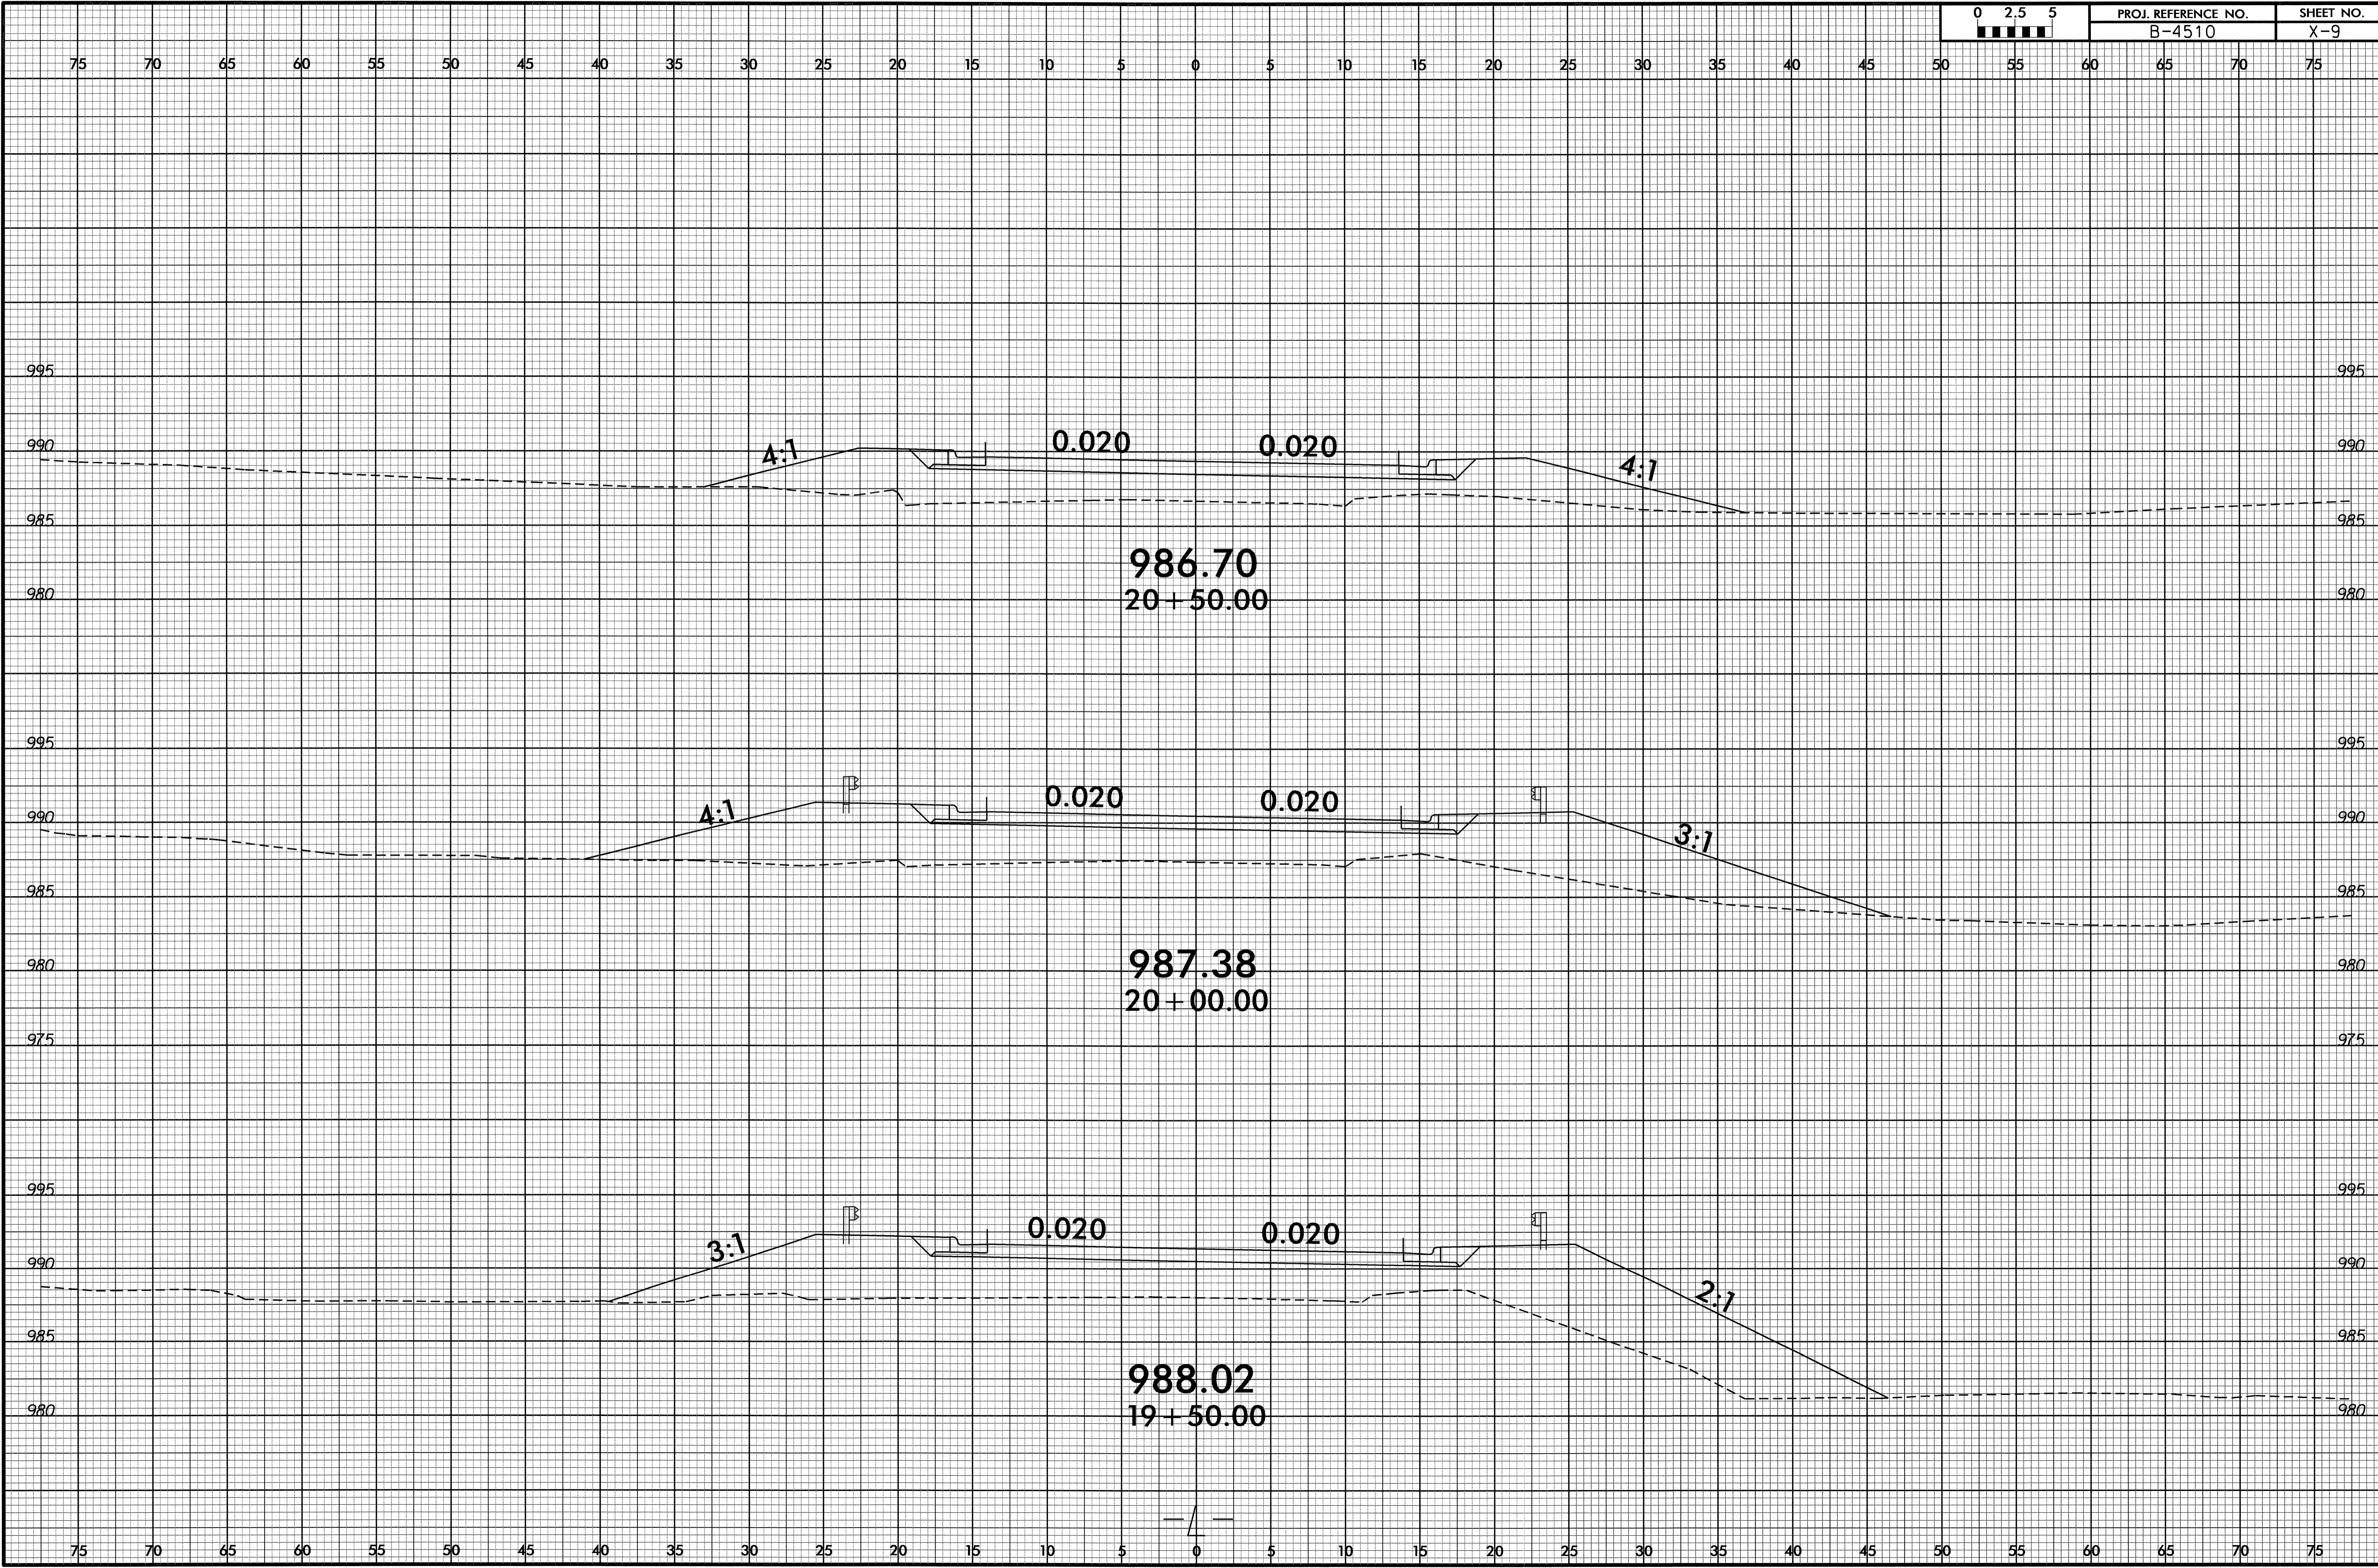

20-JUN-2011 15:01
C:\RoadPlan\XSC\B-4510_rdy_xpl.L.dgn
\$\$\$\$USERFRAME\$\$\$\$



8/23/99



PROJ. REFERENCE NO.
B-4510



SHEET NO.
X-10

75 70 65 60 55 50 45 40 35 30 25 20 15 10 5 0 5 10 15 20 25 30 35 40 45 50 55 60 65 70 75

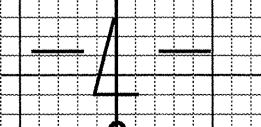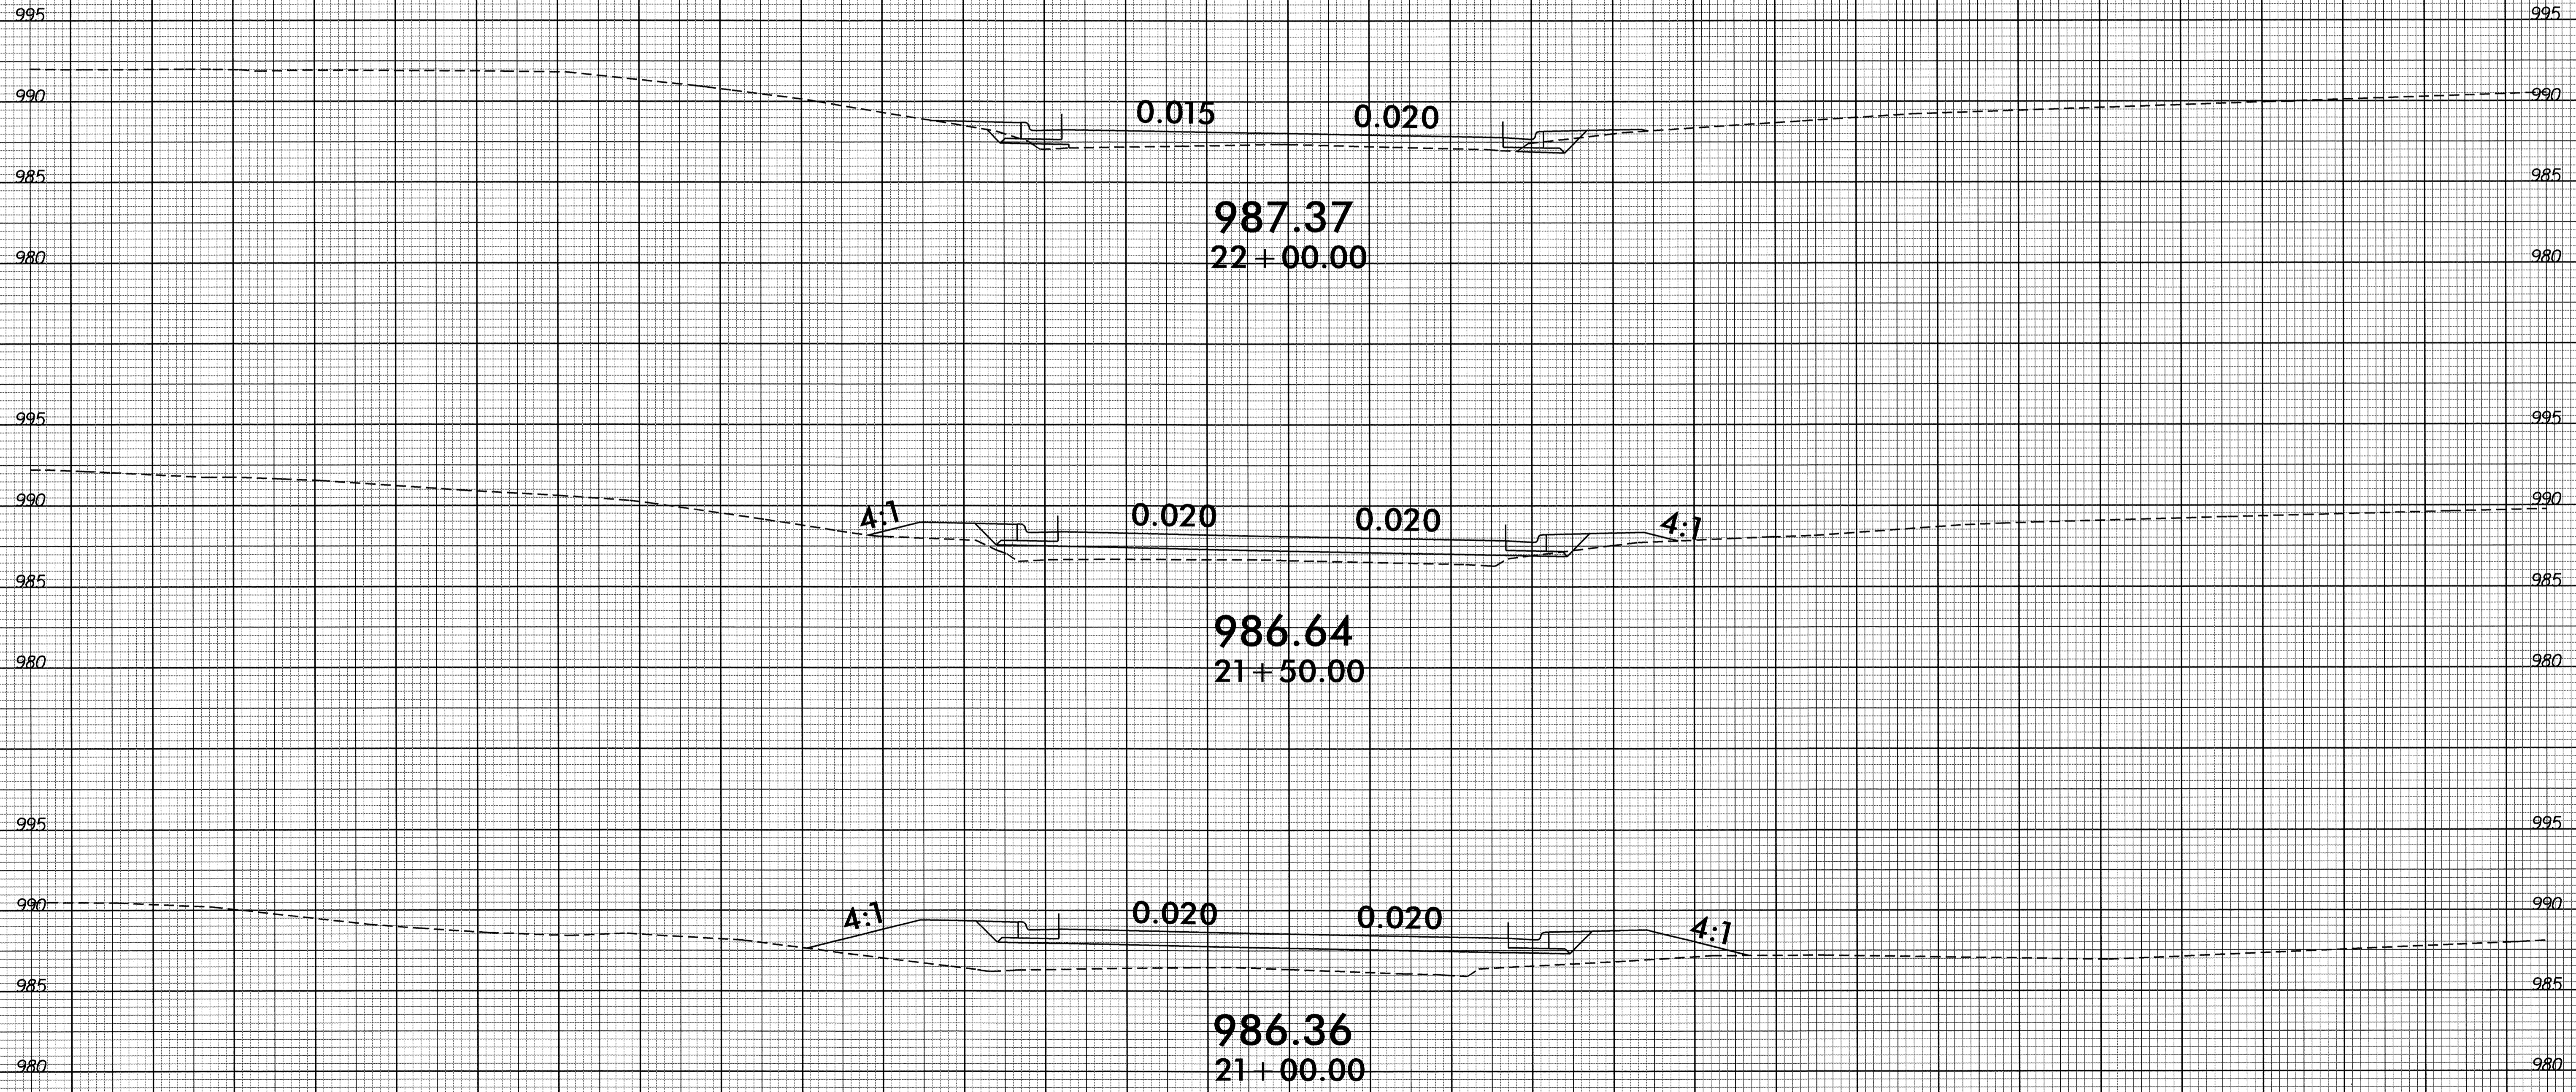

20-JUN-2011 5:01
 P:\Roadwork\XSC\B-4510_r.dwg_xpl.dgn
 \$\$\$USERNAME\$\$\$

75 70 65 60 55 50 45 40 35 30 25 20 15 10 5 0 5 10 15 20 25 30 35 40 45 50 55 60 65 70 75

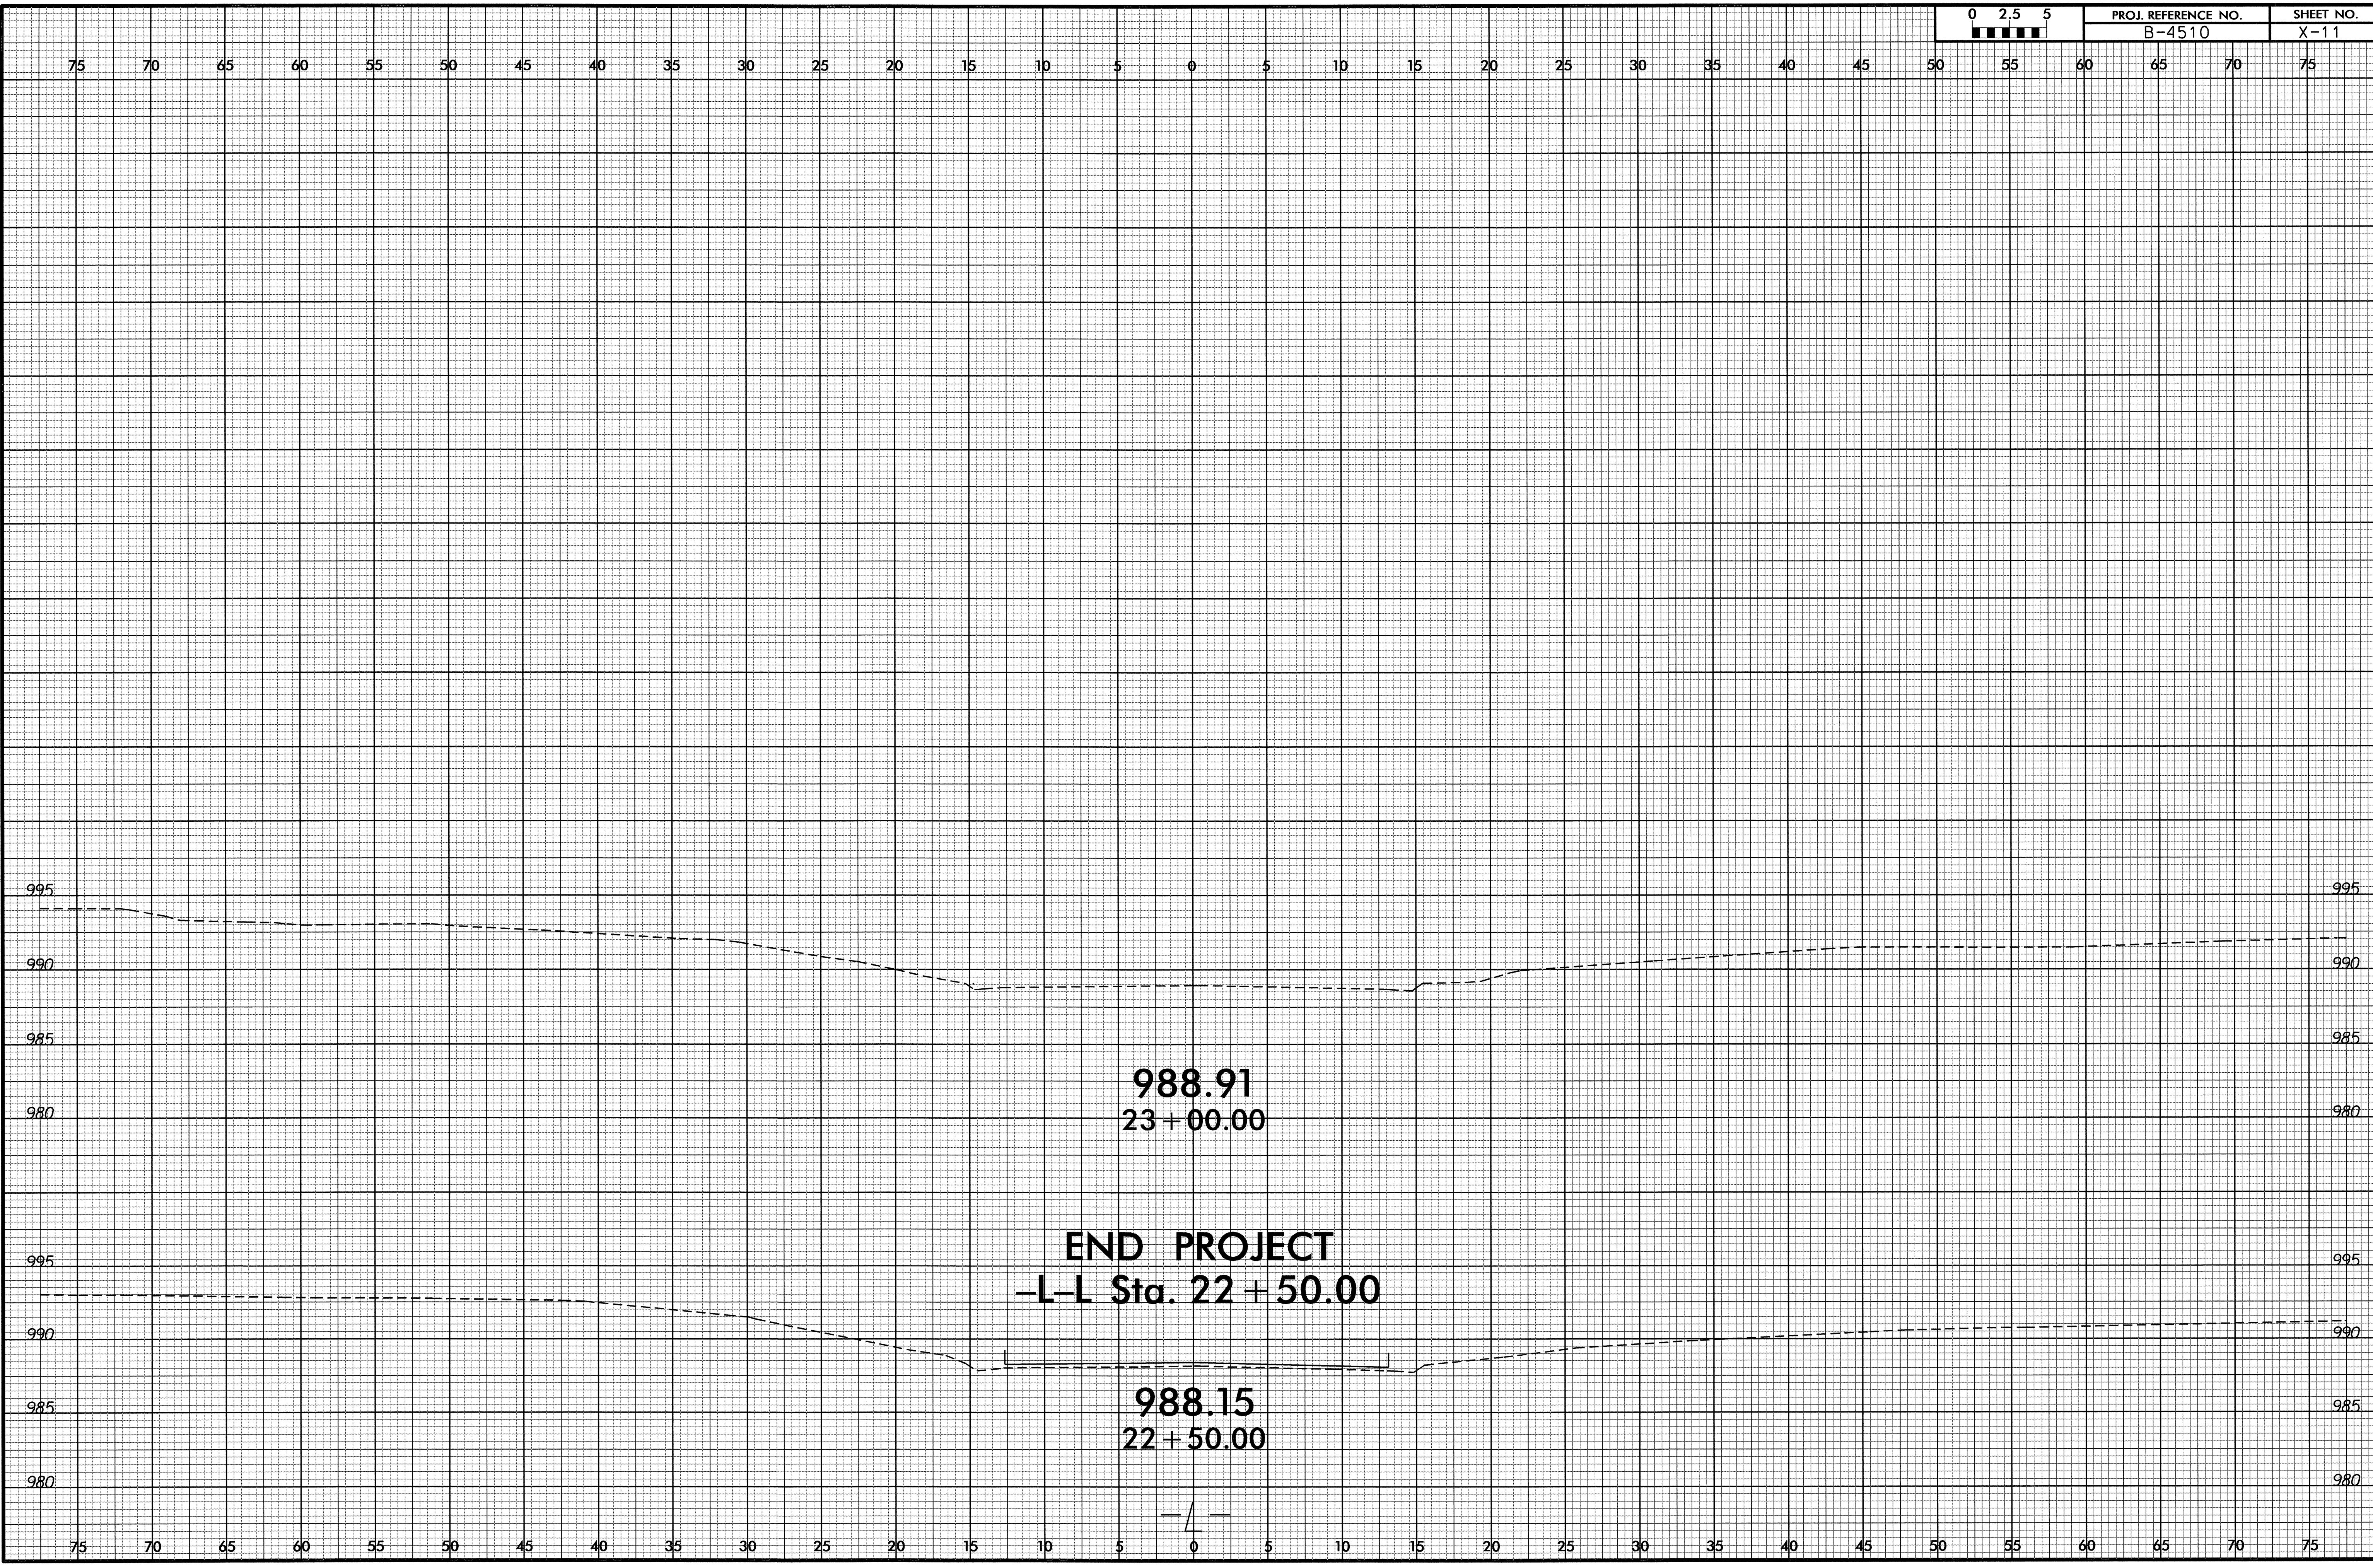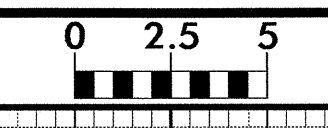


988.91
23+00.00


END PROJECT
-L-L Sta. 22+50.00

988.15
22+50.00

B/23/99

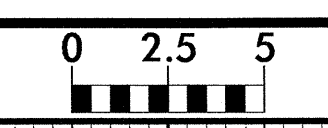


PROJ. REFERENCE NO.	SHEET NO.
B-4510	X-12


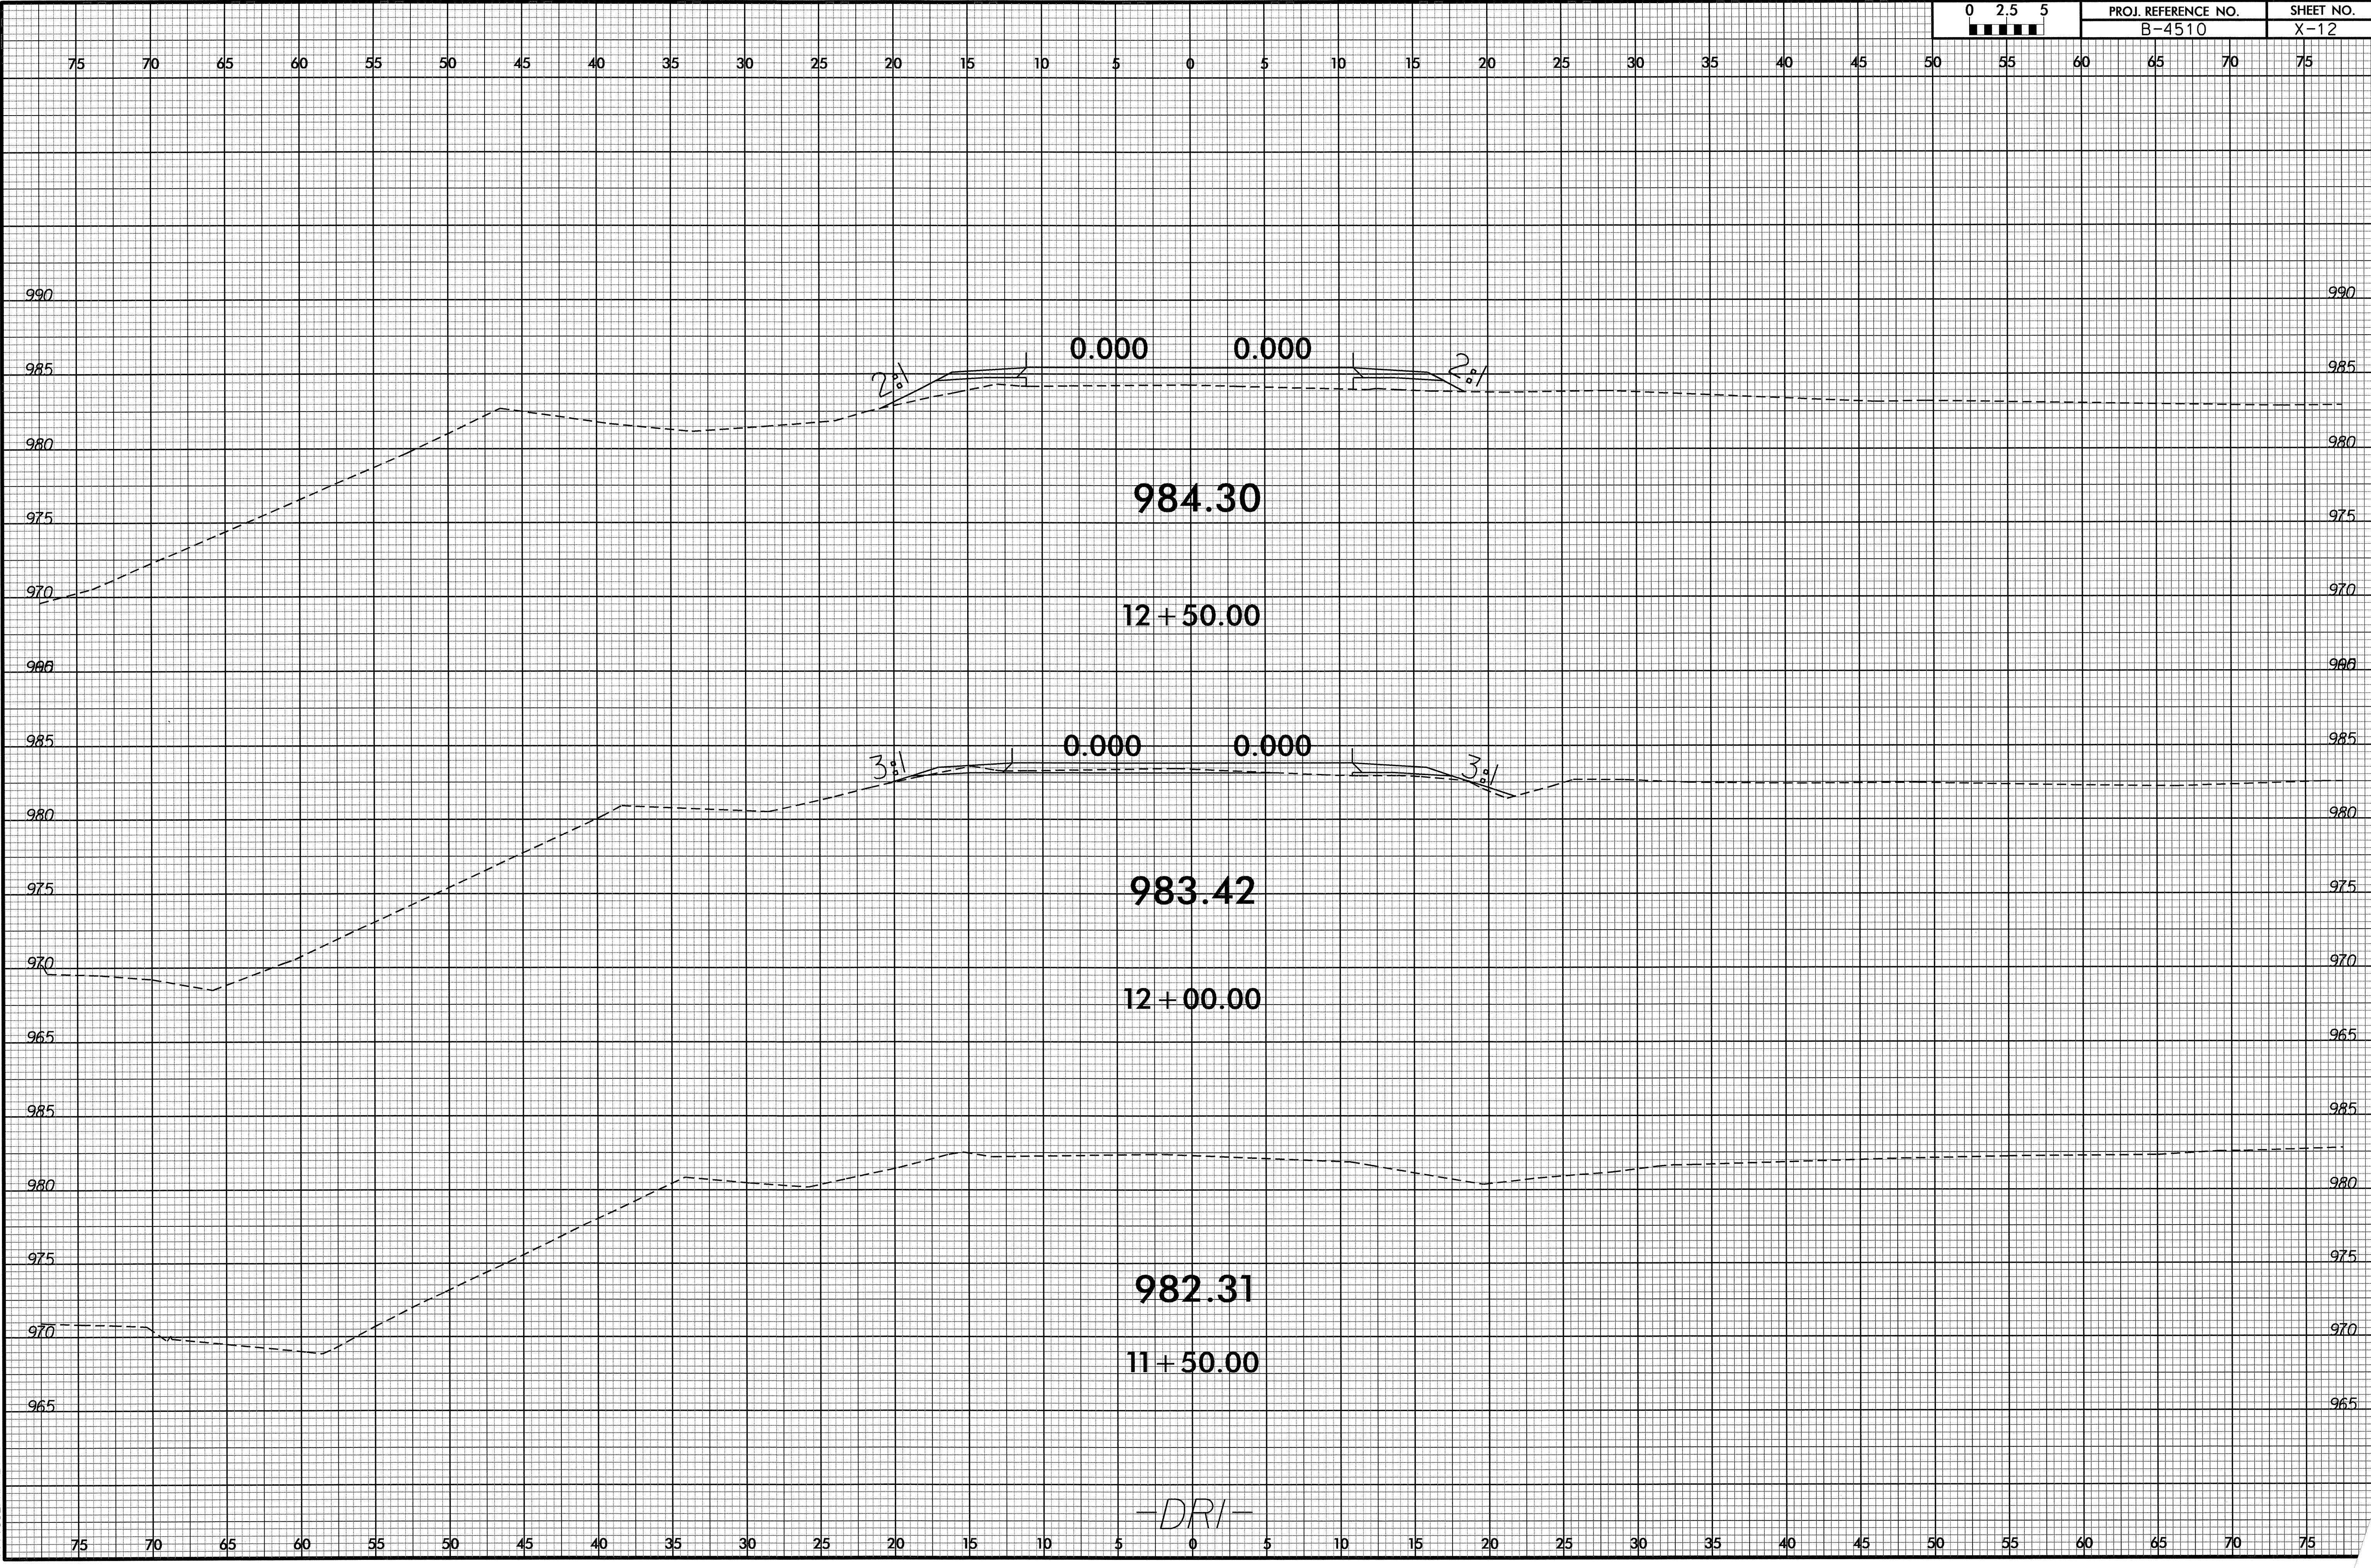


20-JUN-2011 14:14
 P:\Roadwork\XSC\B-4510_Rel\xp_L_DRI.dgn
 \$\$\$USERNAME\$\$\$

8/23/99

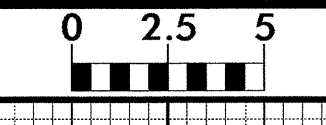

PROJ. REFERENCE NO.	SHEET NO.
B-4510	X-13

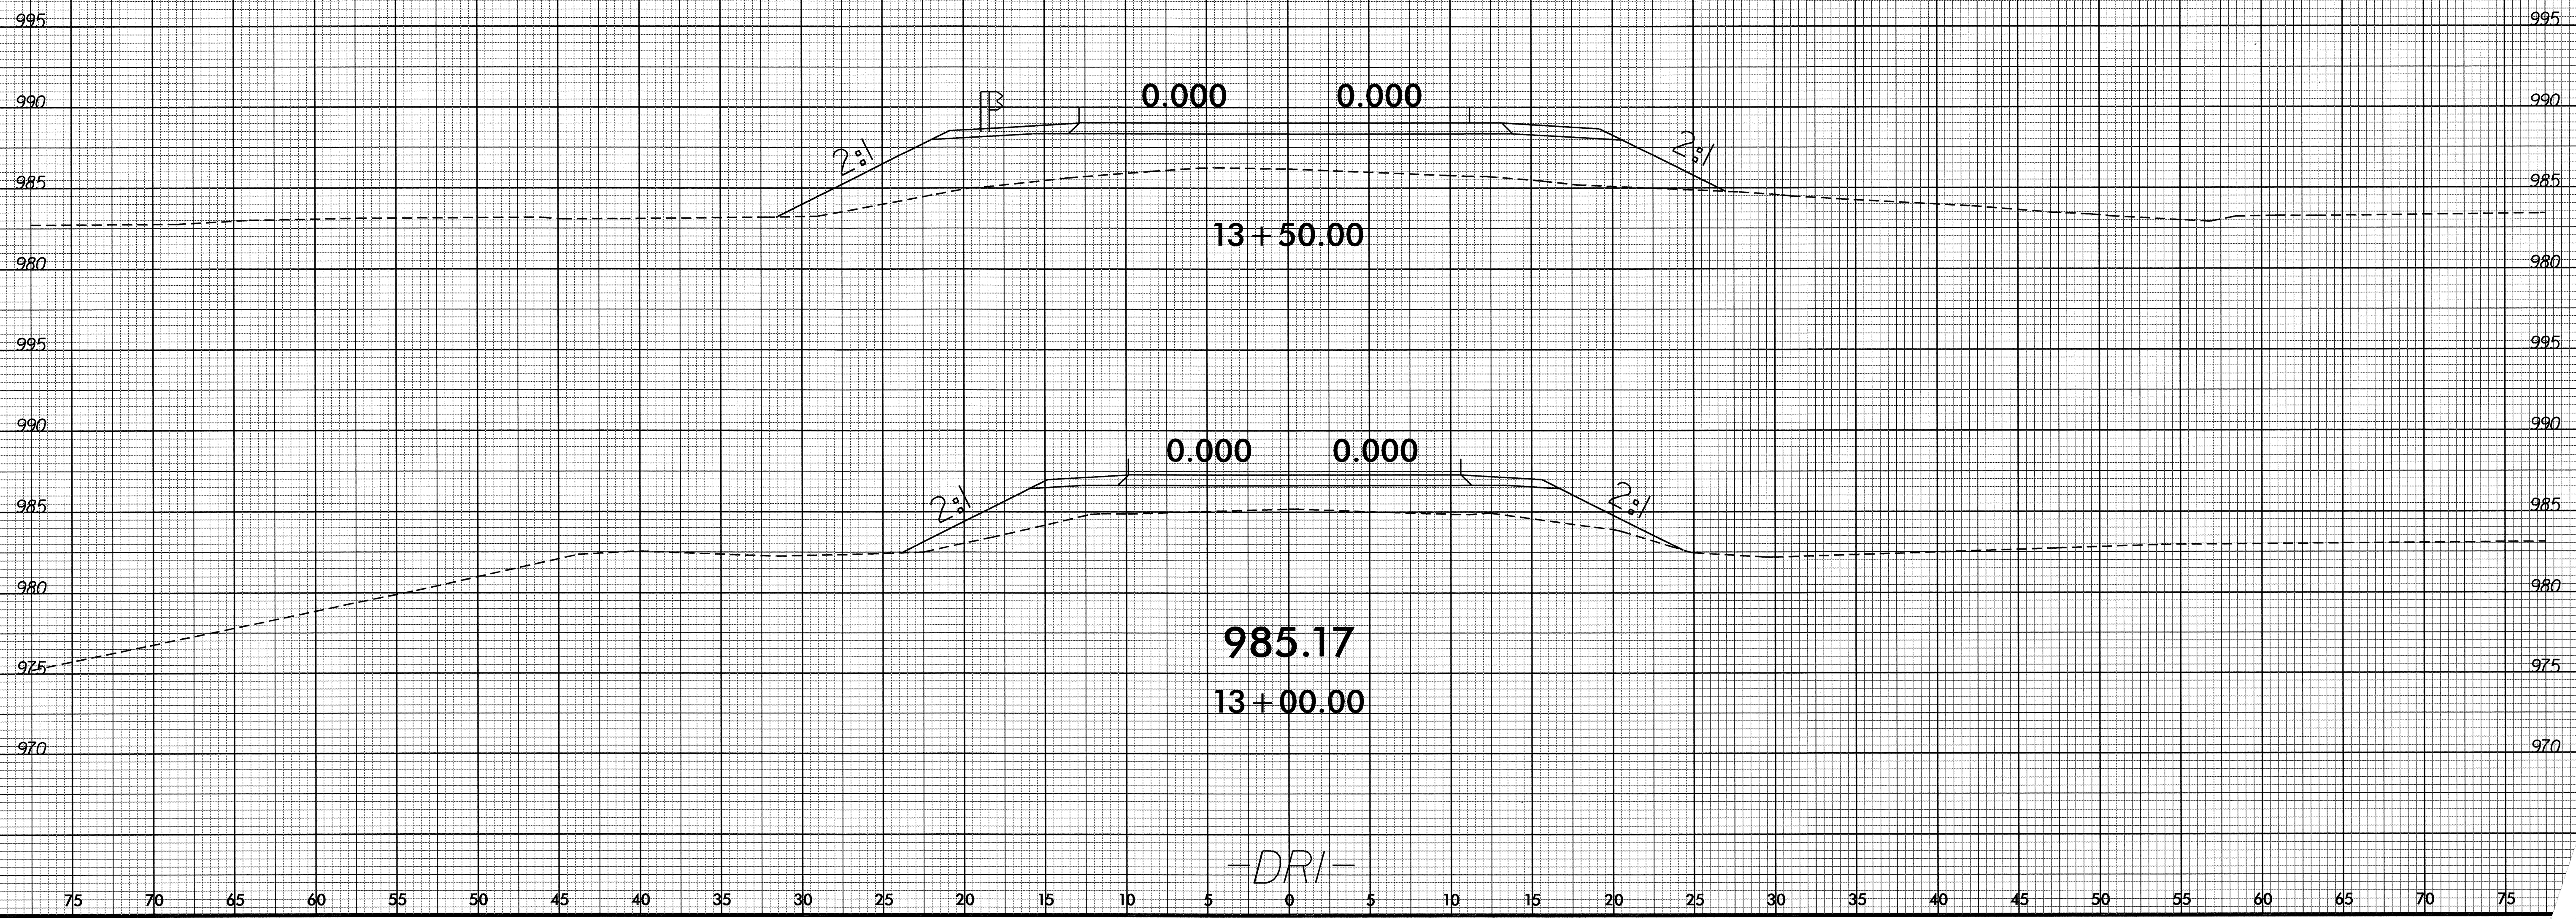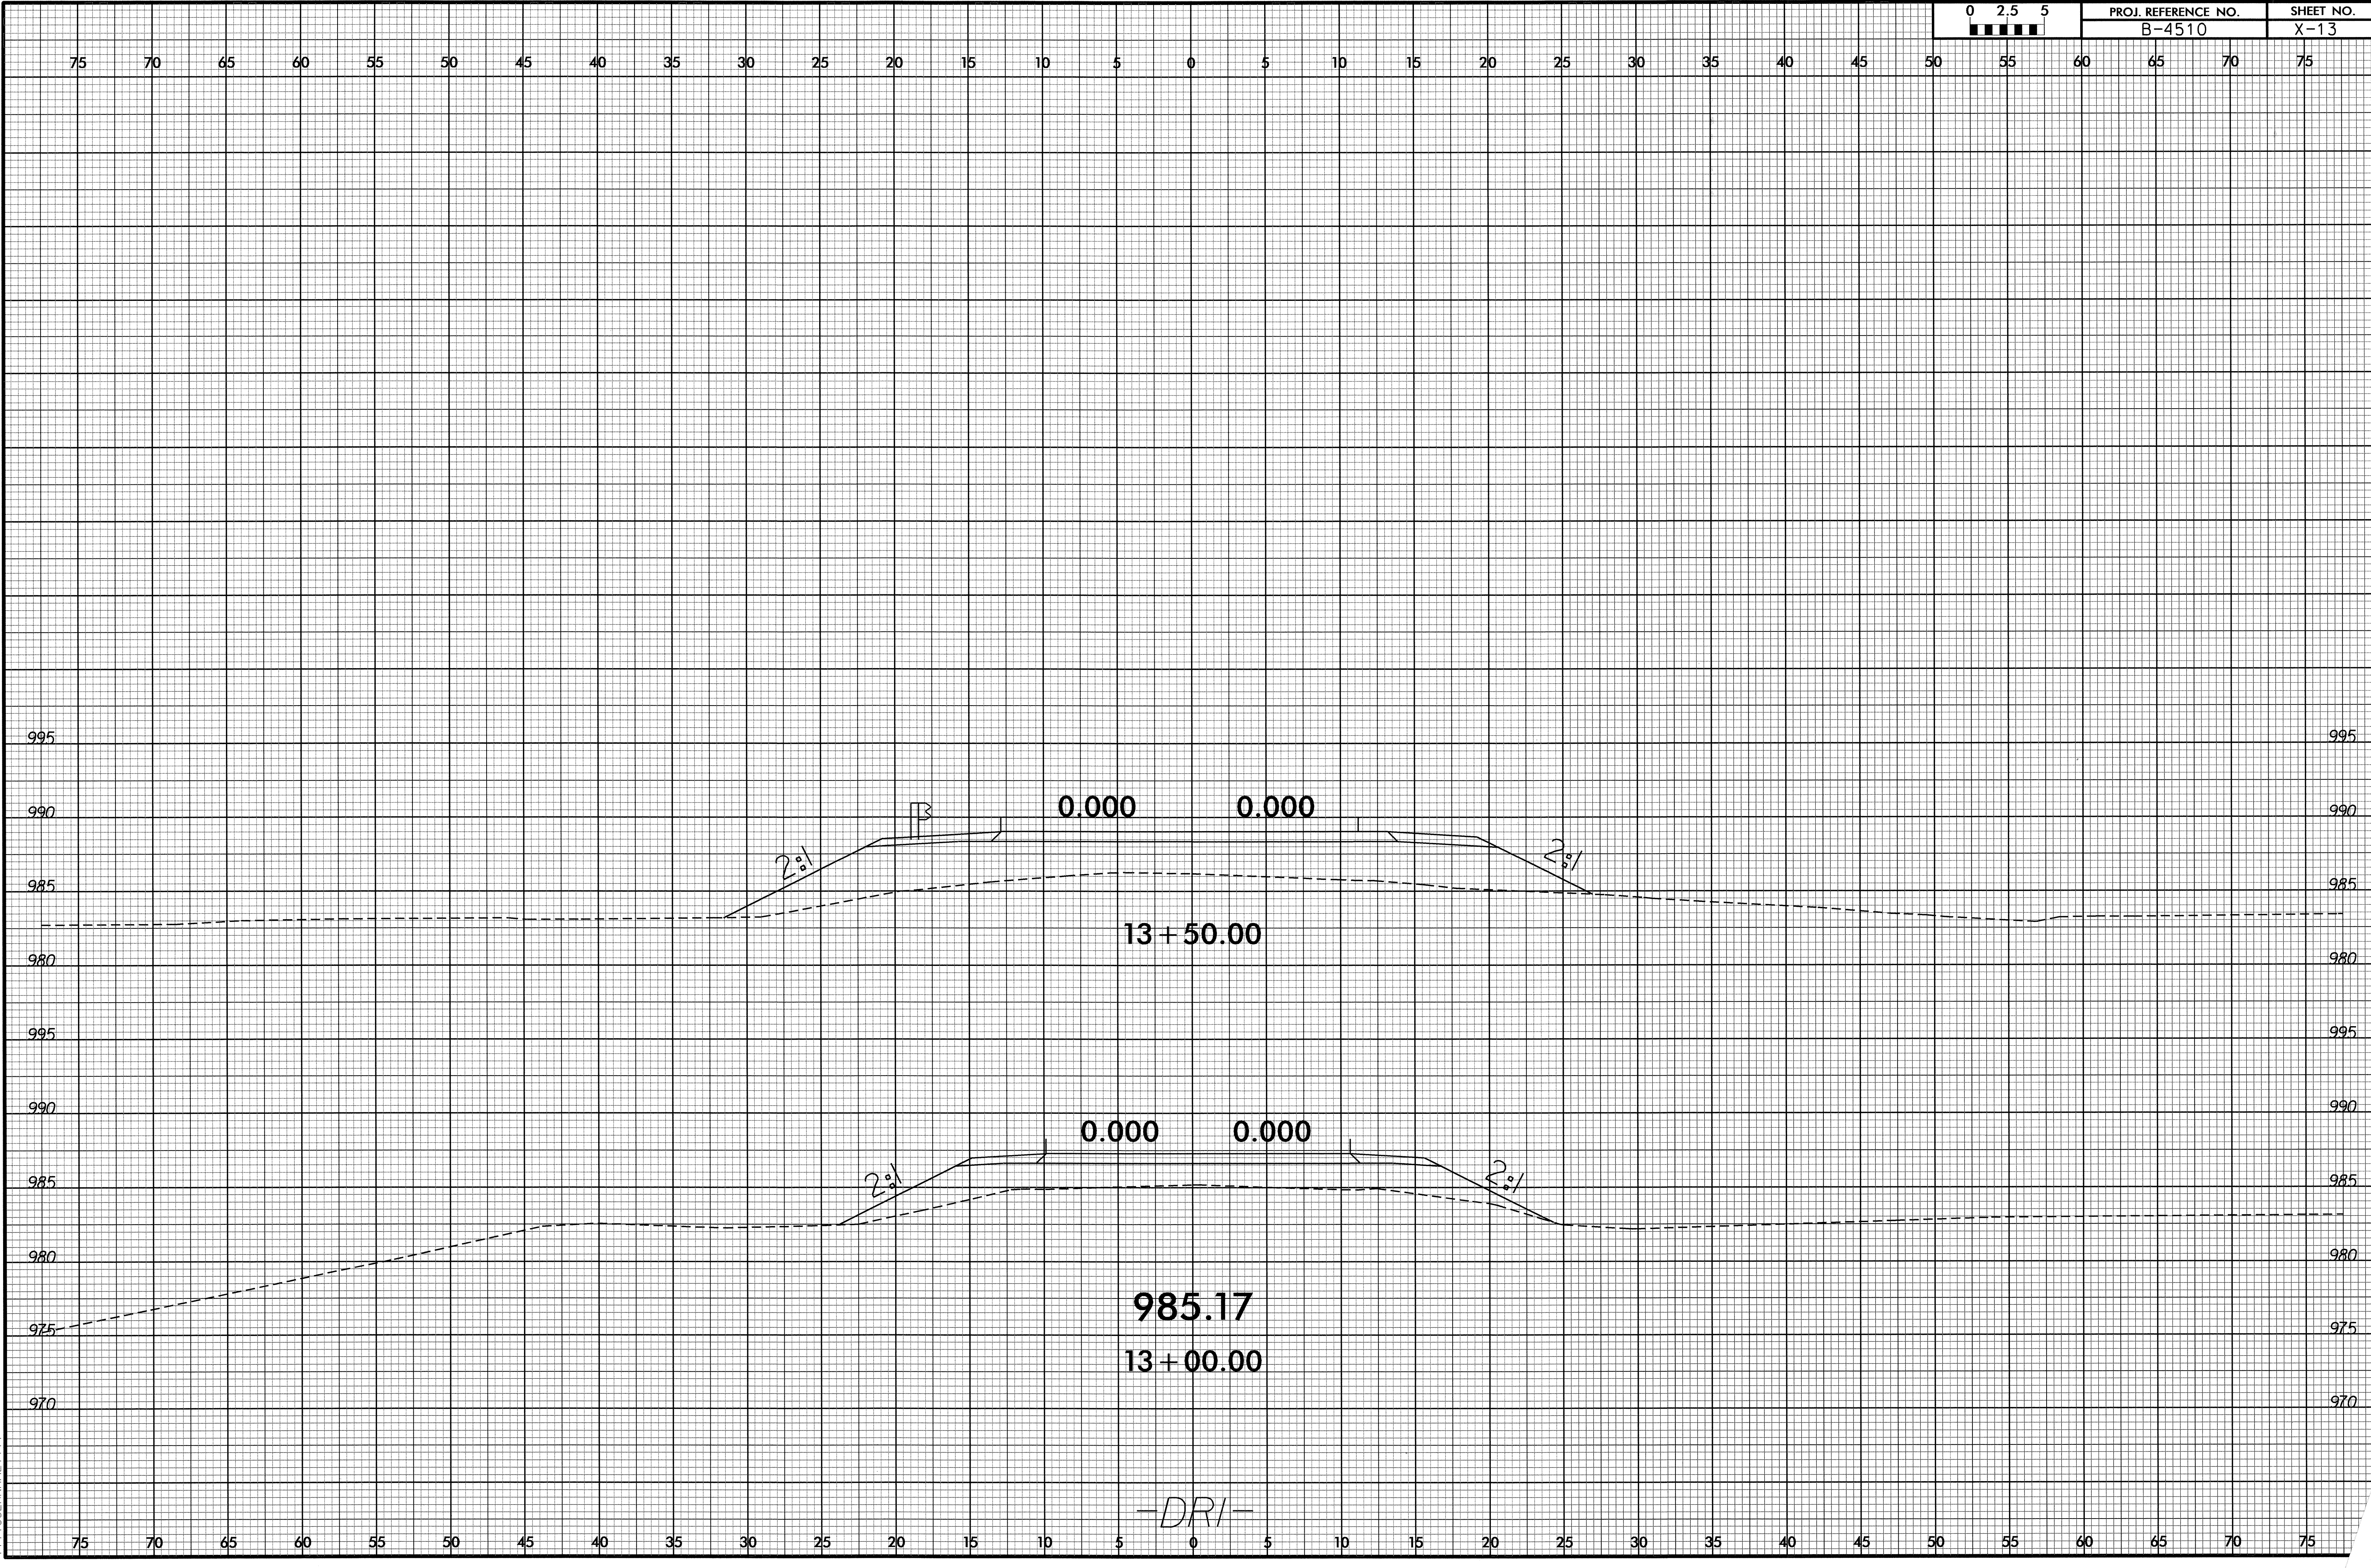

0.000 0.000
13+50.00

0.000 0.000
985.17
13+00.00

-DRI-

20 JUN 2011 14:14
P:\Roadwork\XSC\B-4510_Rdy_xp1_DRI.dgn
\$\$\$\$\$USERNAME\$\$\$\$\$