

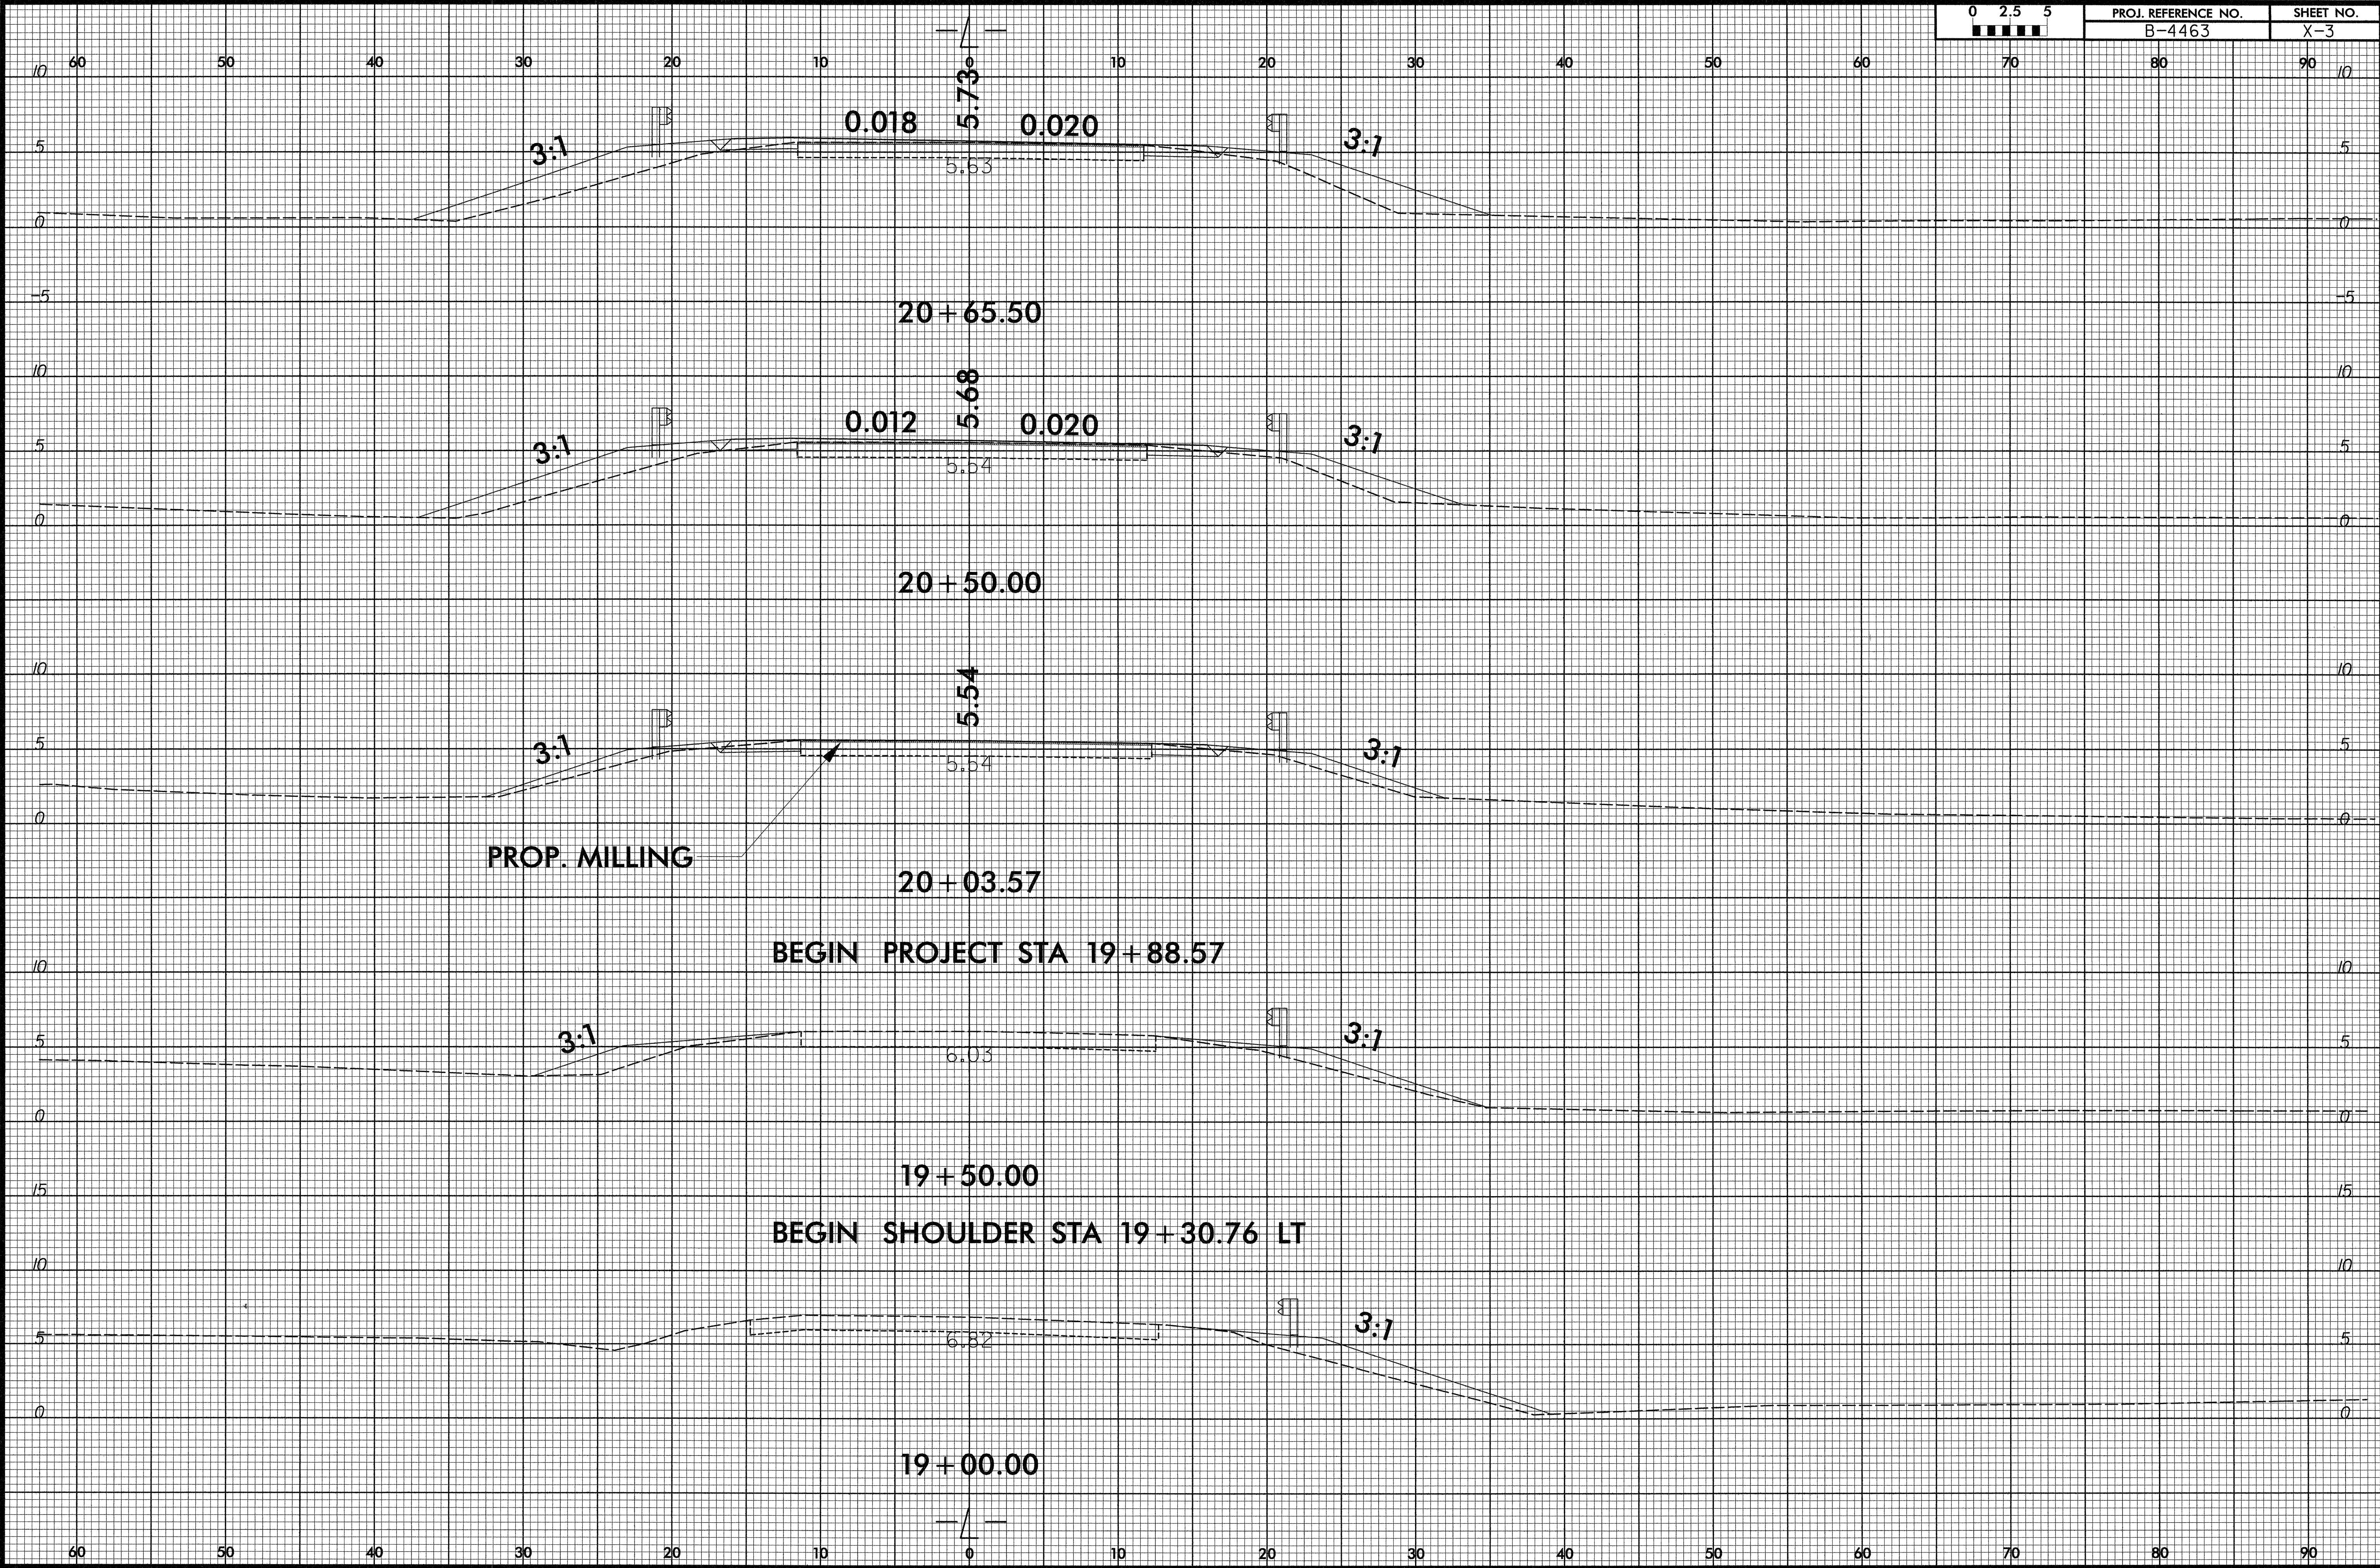


BEGIN SHOULDER STA 17+71.27 RT


R:\Roadway\Proj\B4463_Rdy_xpl.dgn
10/27/24 AM
7/20/2011

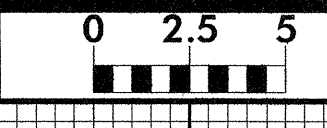


R:\Roadway\Proj\B4463_Rdy_xpl.dgn
 10/31/12 AM
 7/20/2011

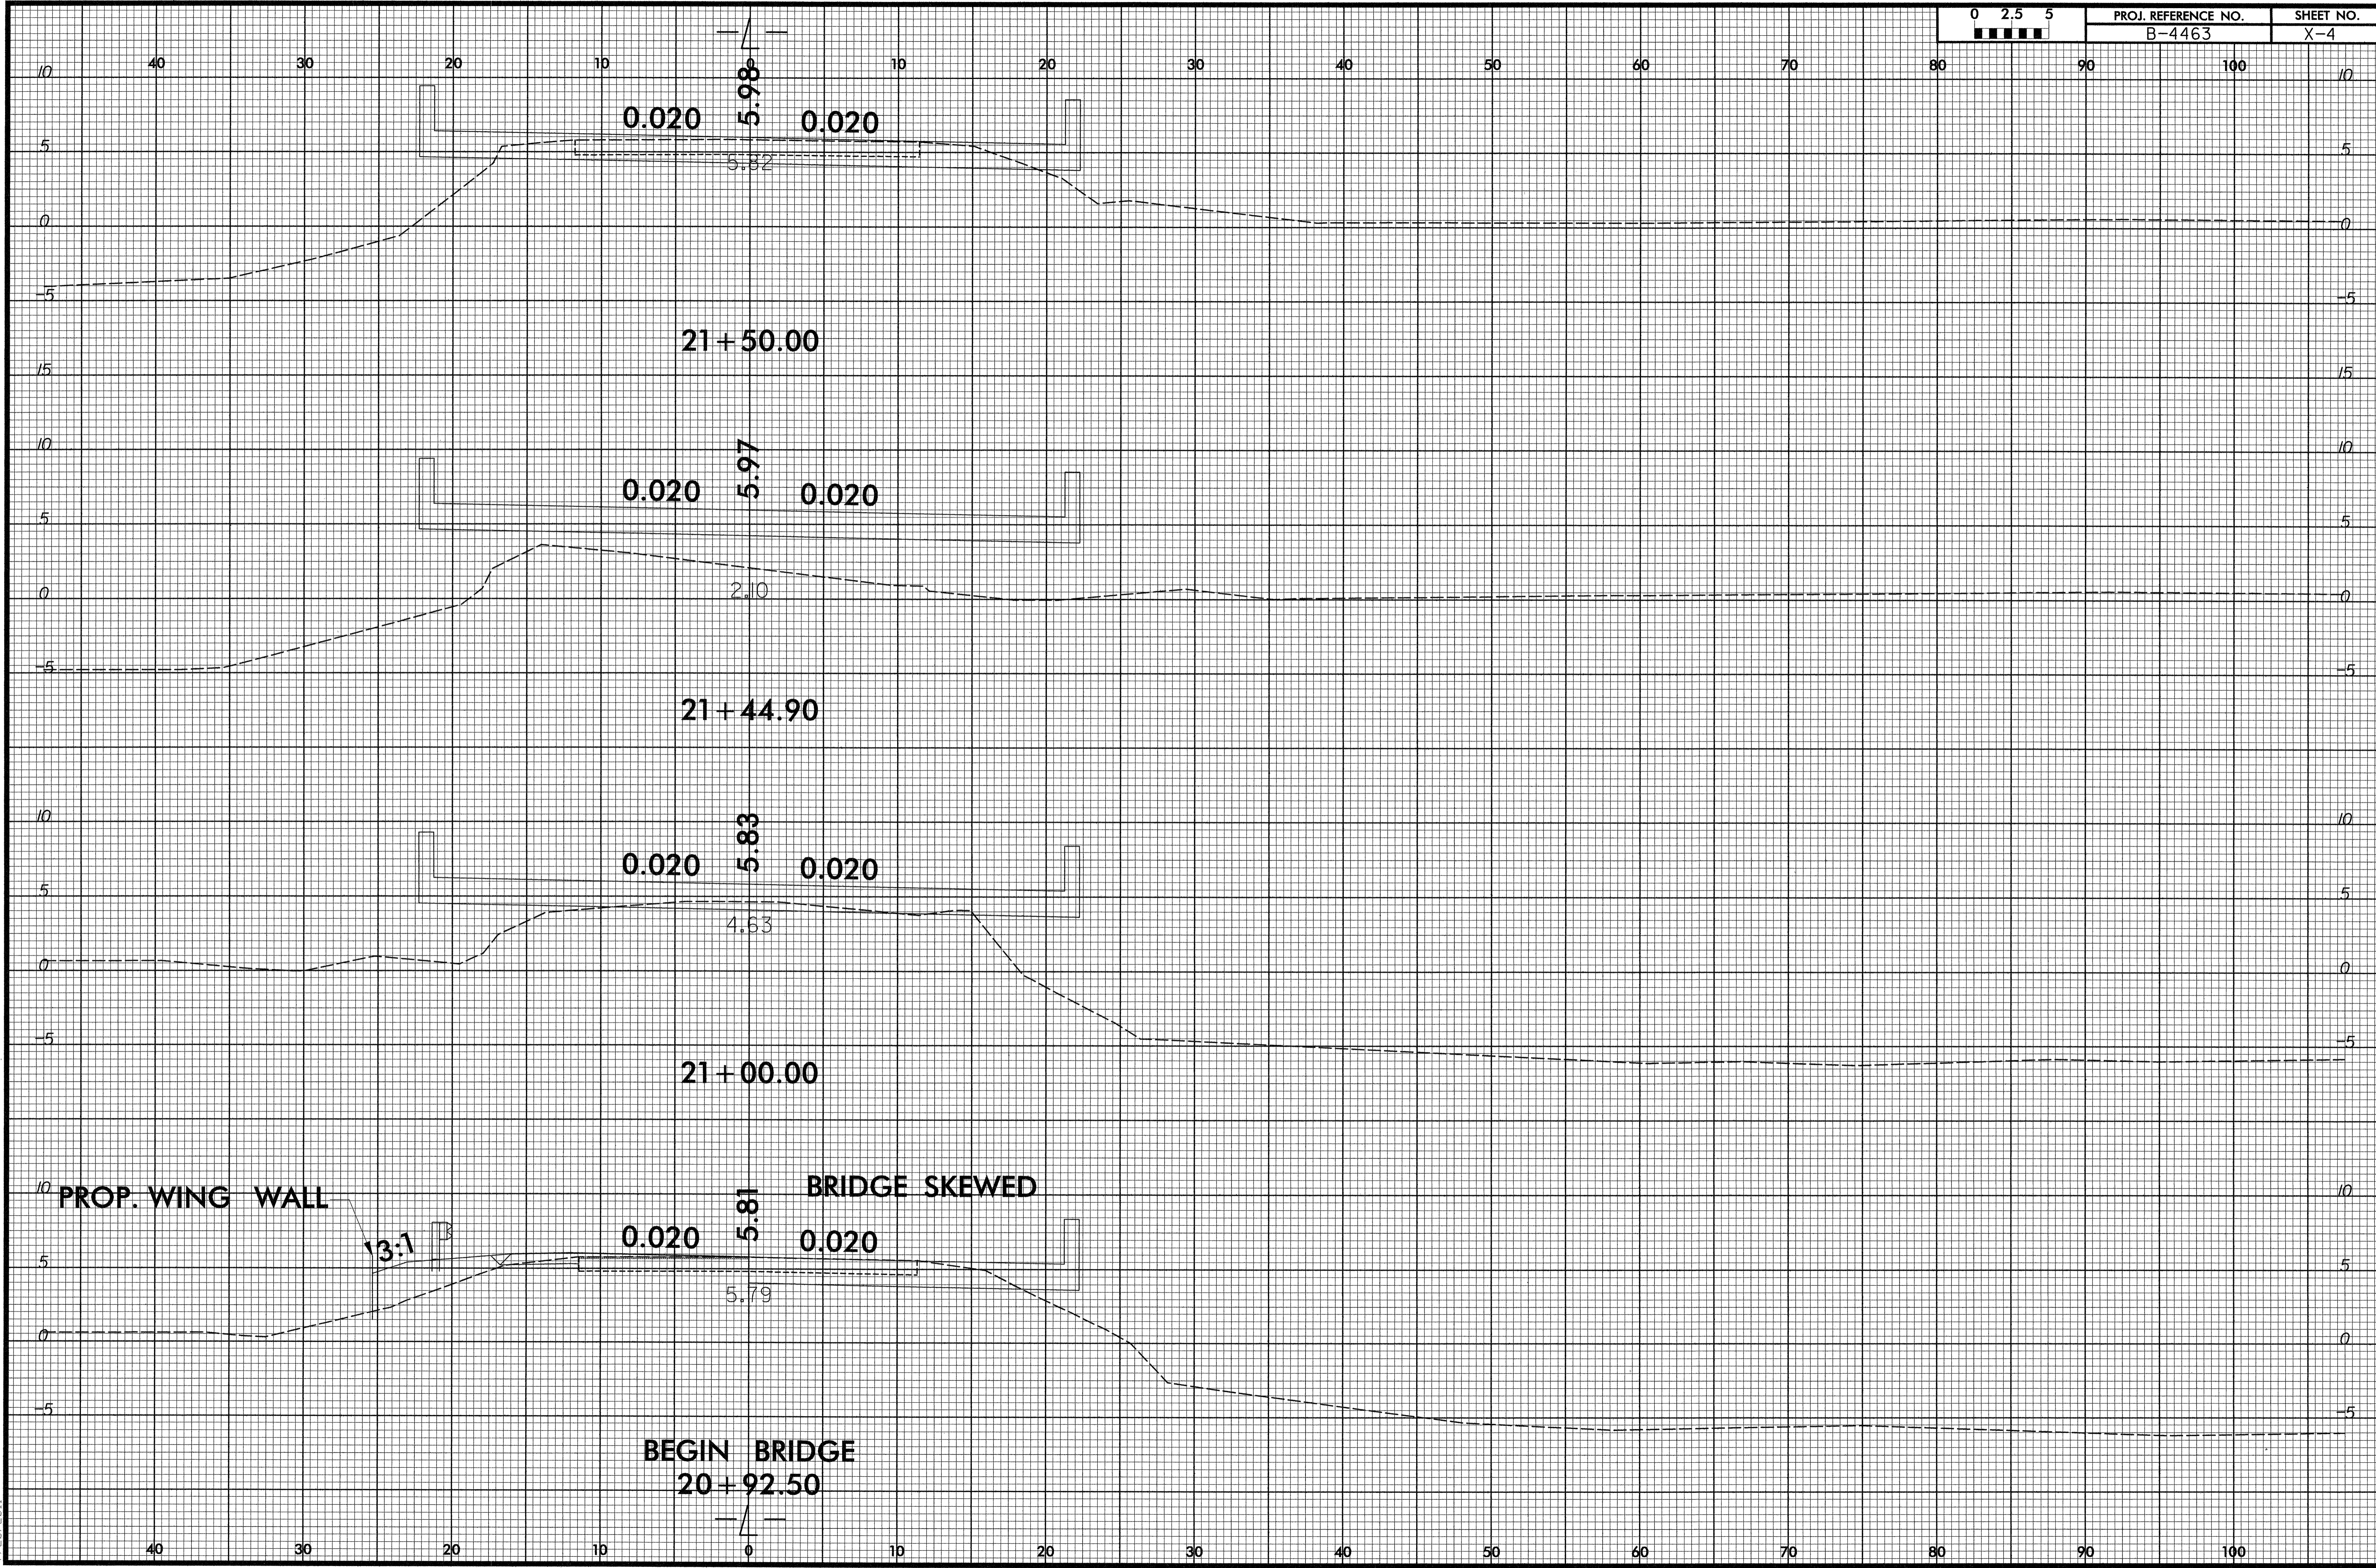

P:\Roadway\Pro\B4463.Rdy_xpl.dgn
 10:40:43 AM
 7/26/2011

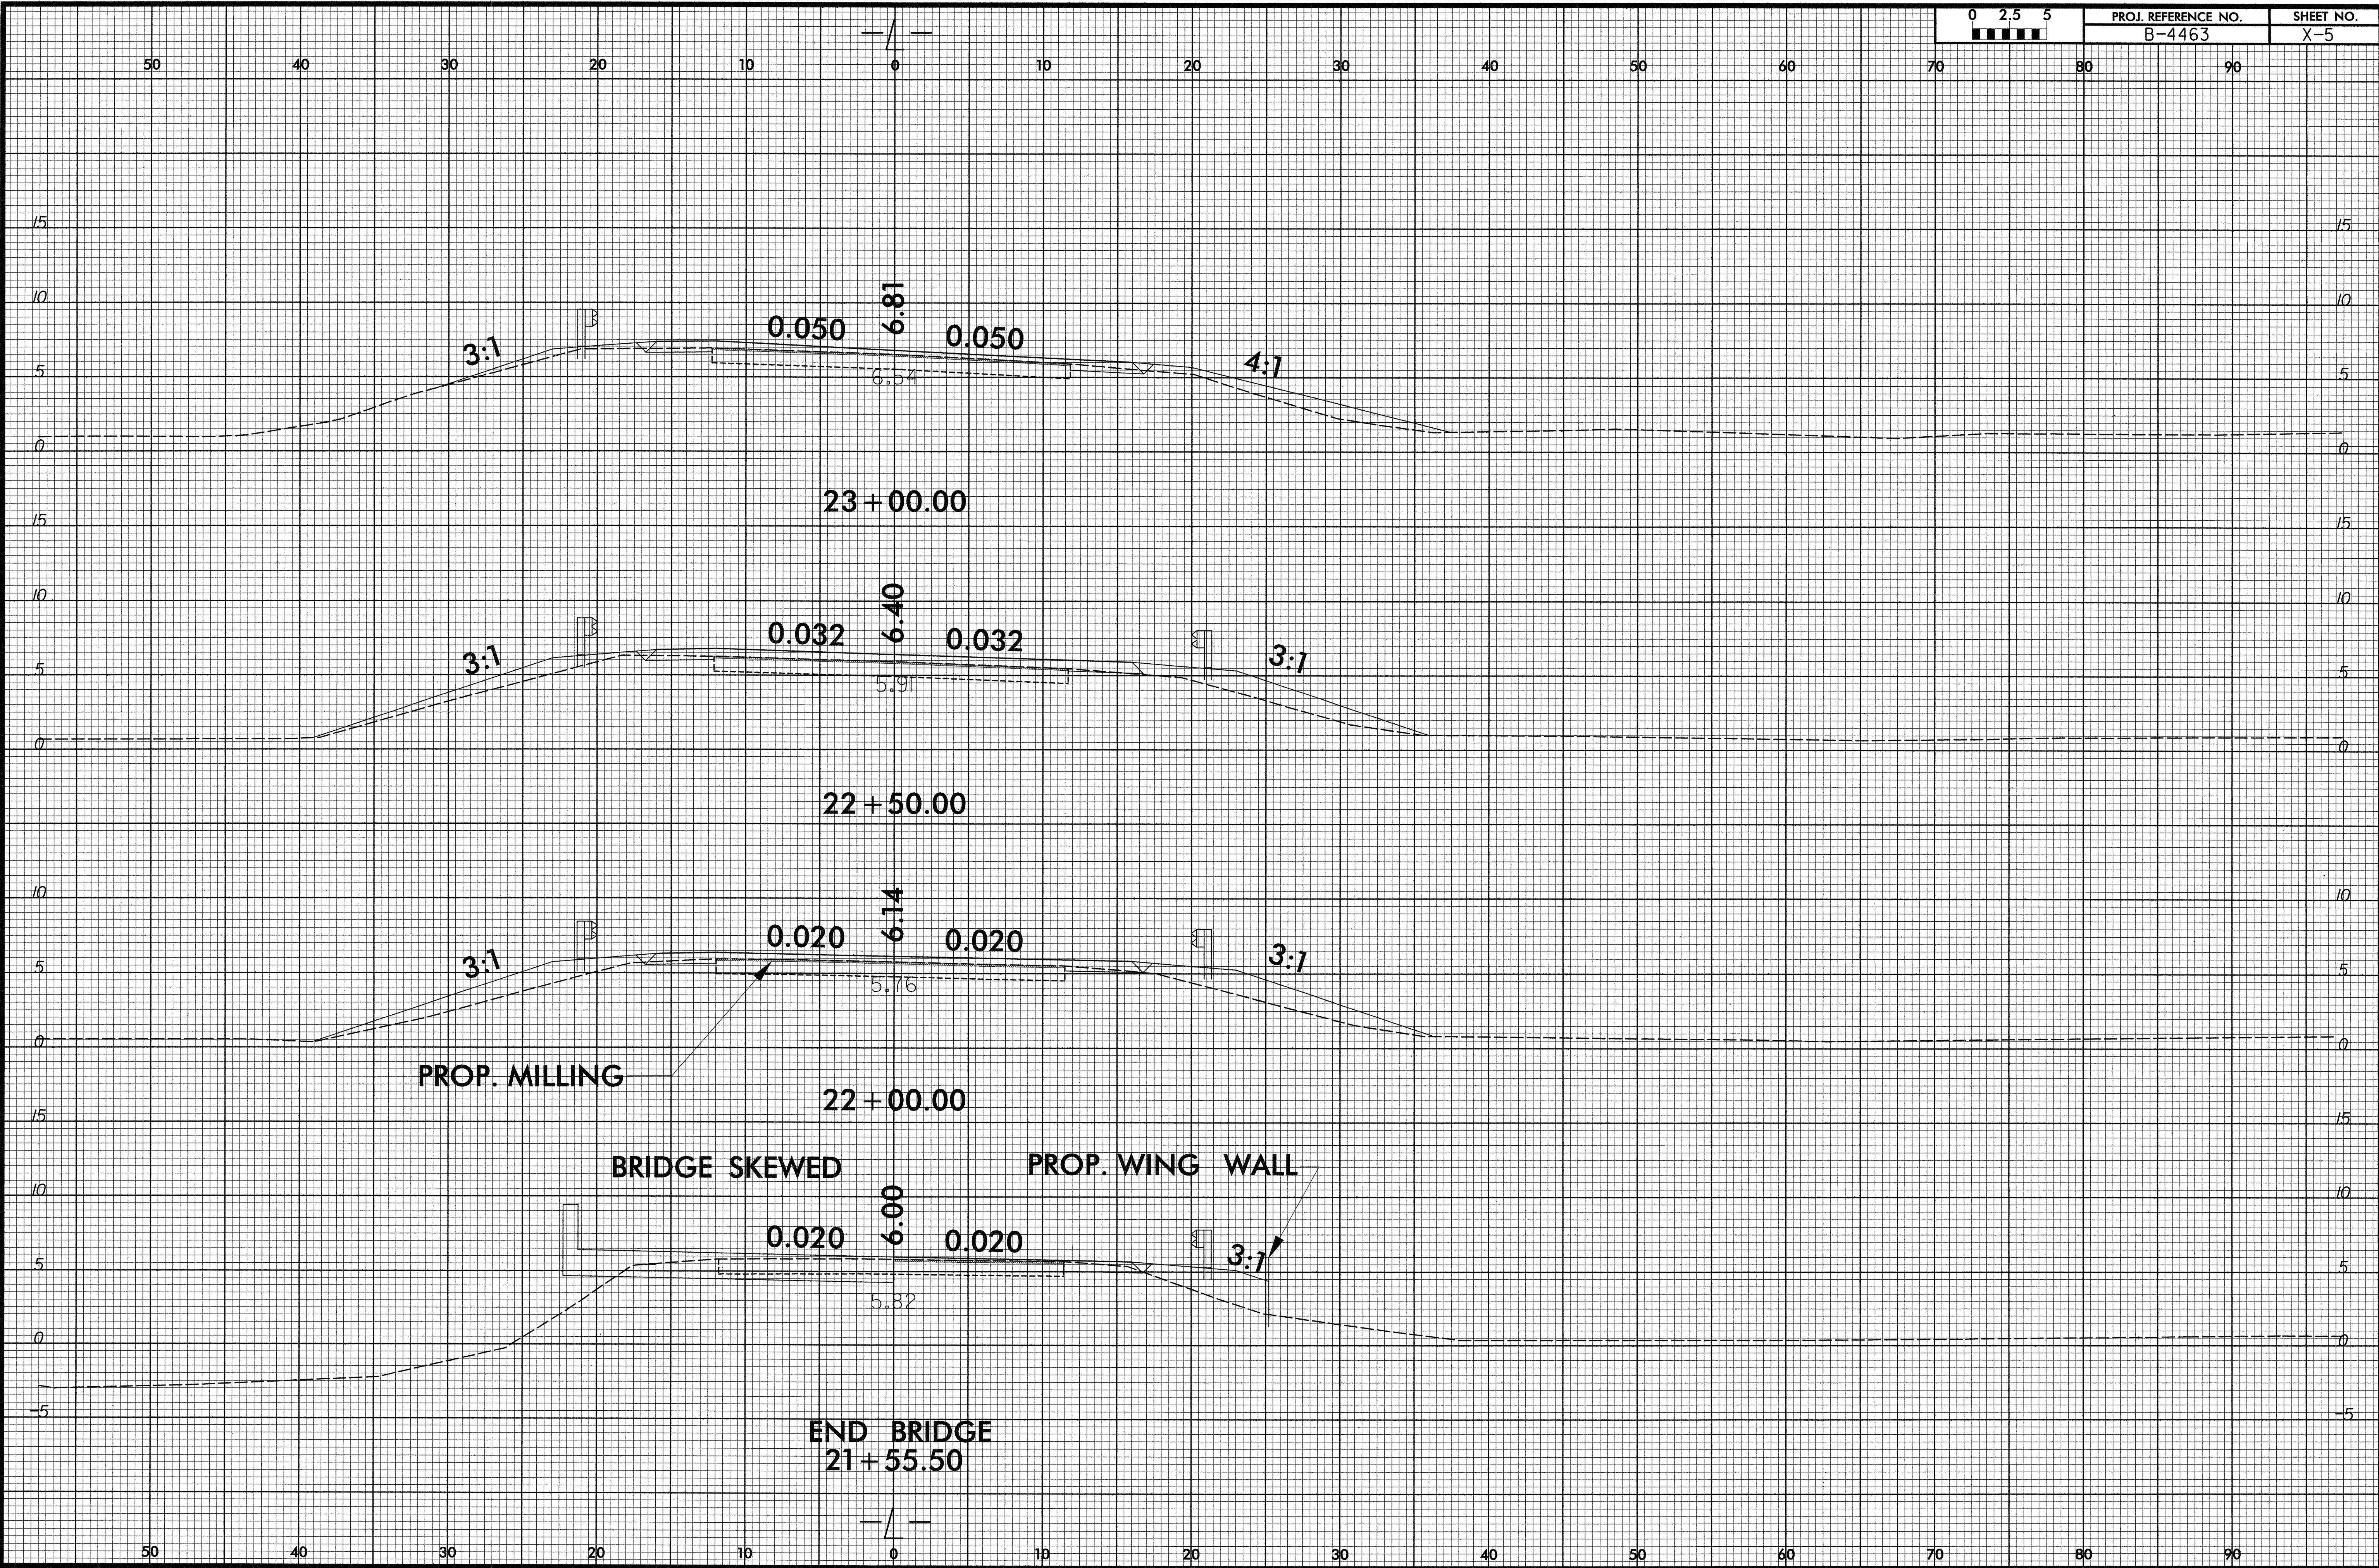

R:\Roadway\Proj\B4463_Rdy_xpl.dgn
 10:41:43 AM
 7/20/2011

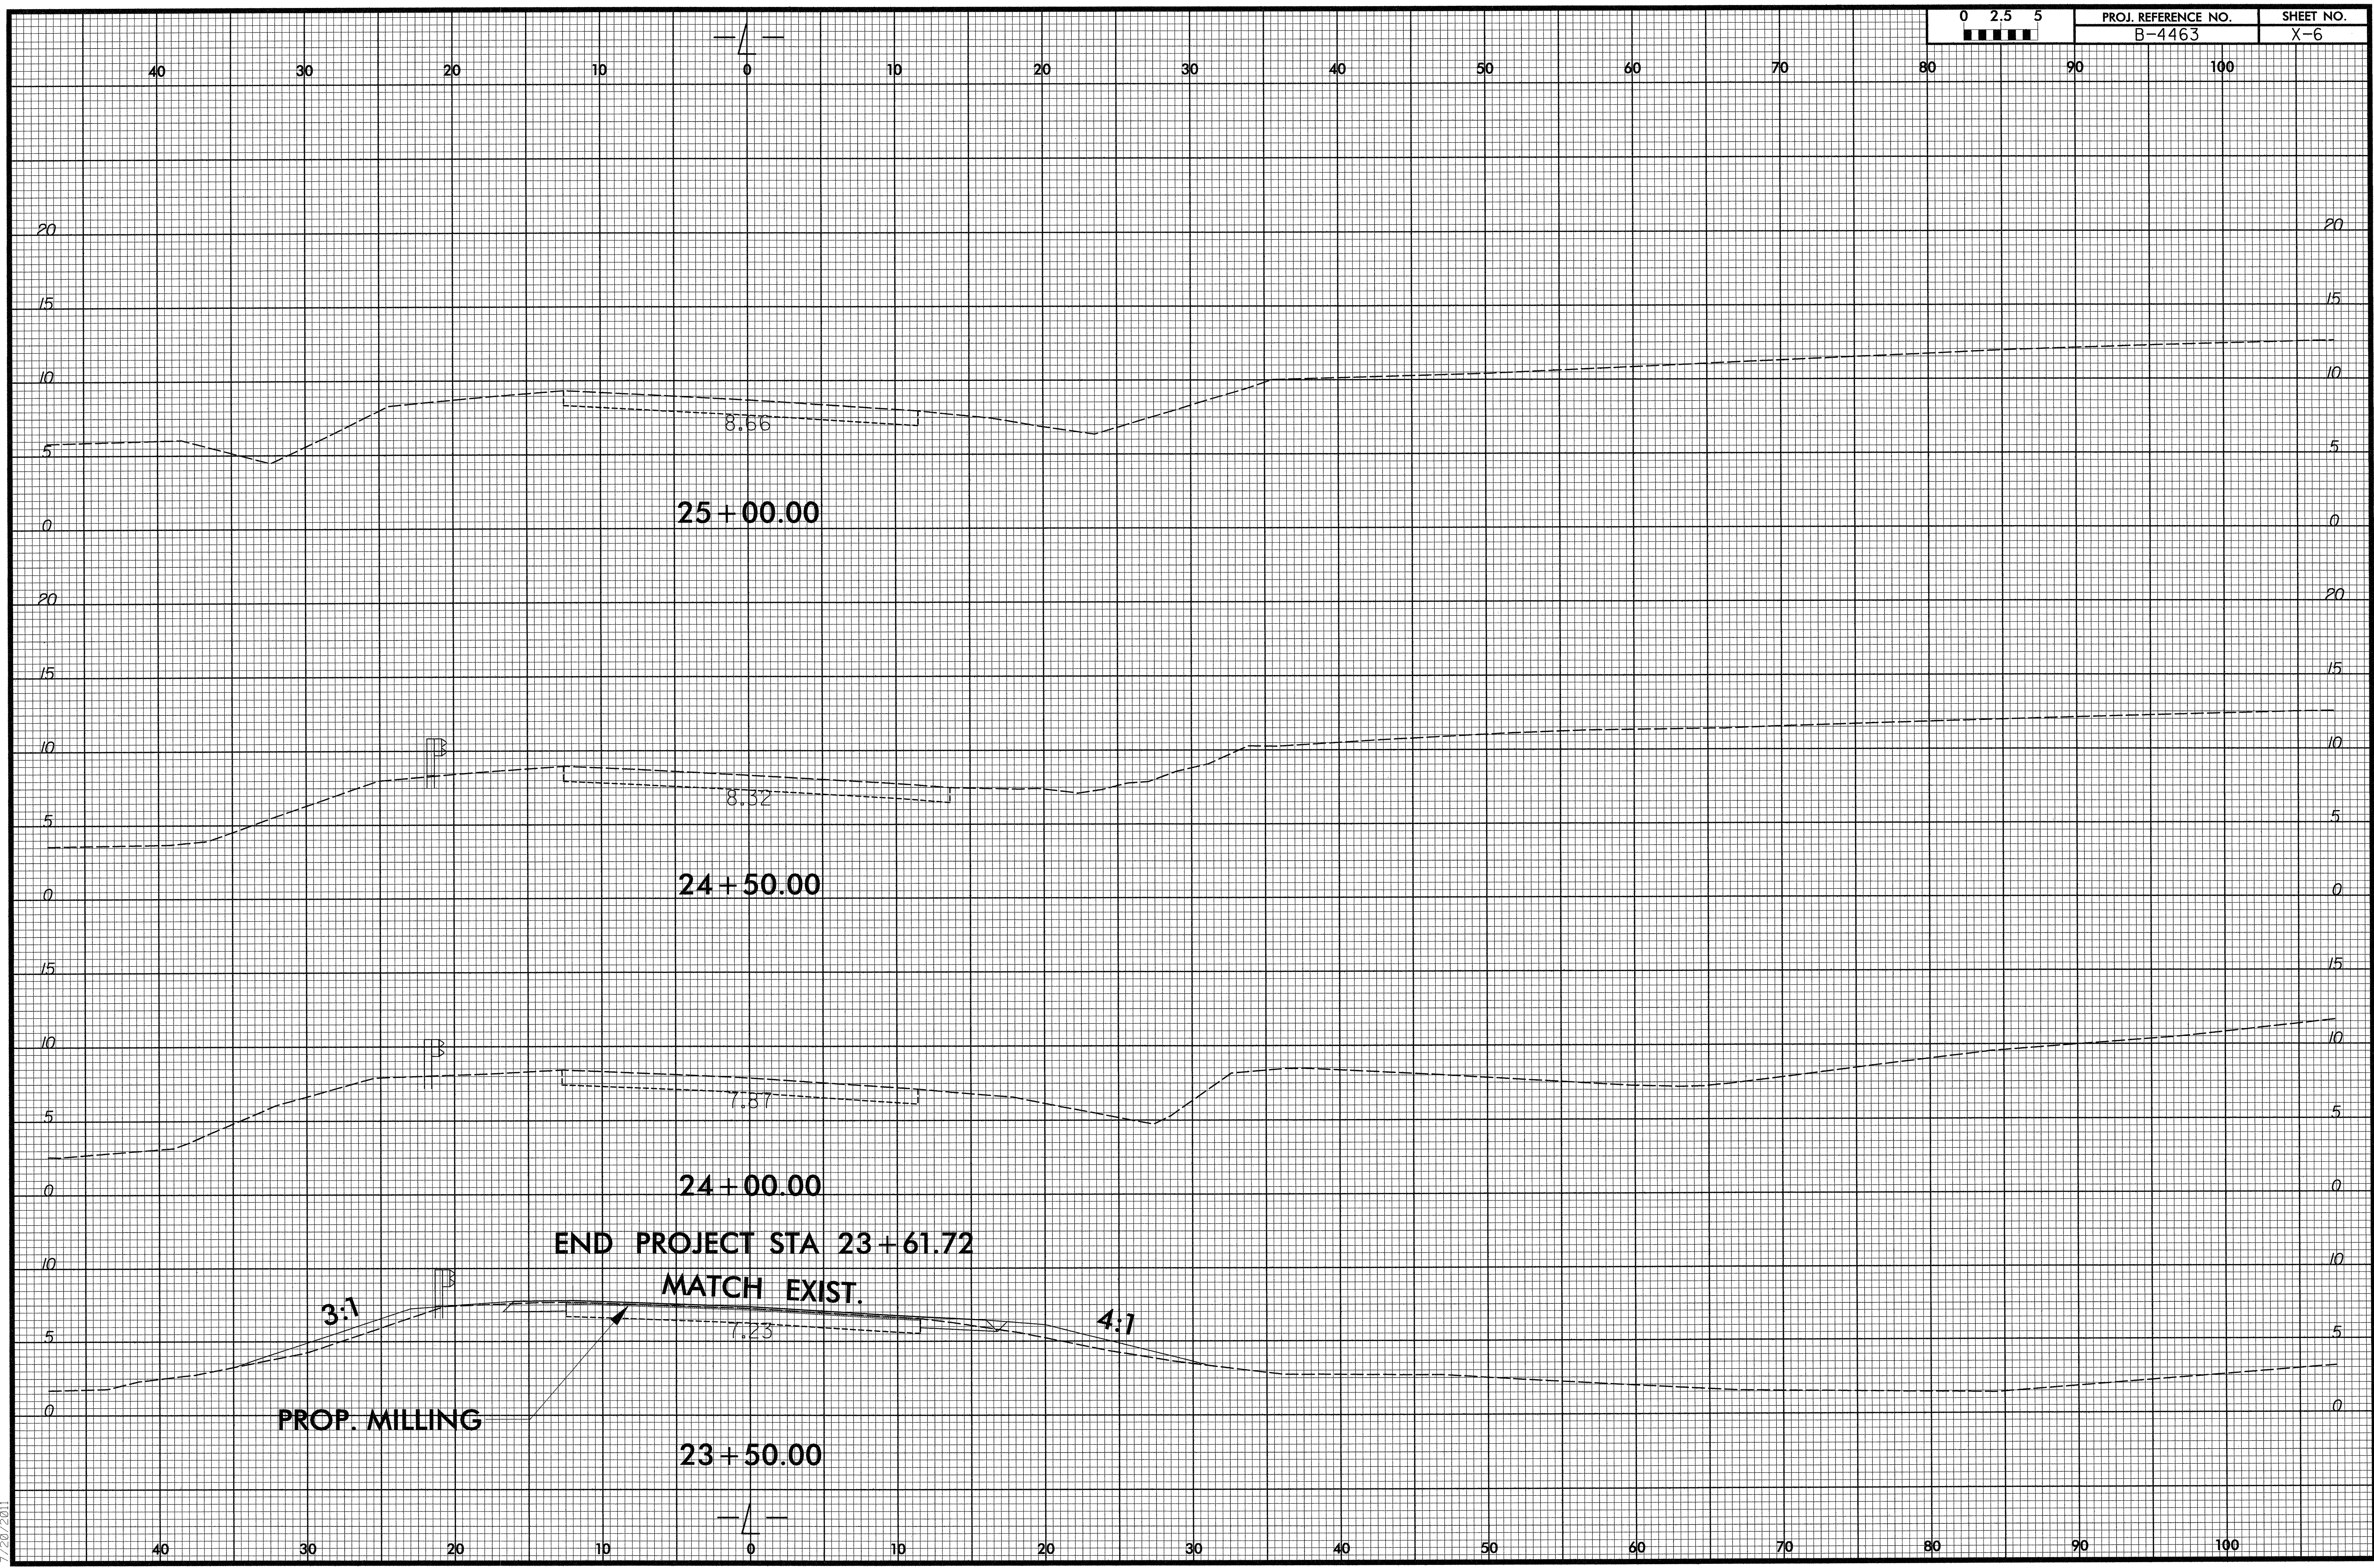

R:\Roadway\Proj\B4463_Rdy_xpl.dgn
 10/26/08 10:58 AM
 10/26/2011