



APPROVED: *PLW*
DATE: *6/28/11*

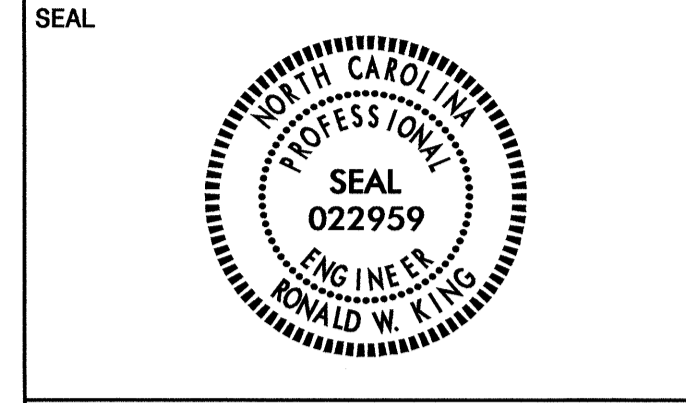


(401) QUANTITY REQ'D 2

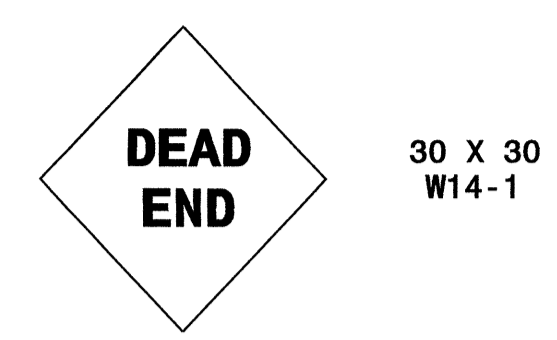


ONE "U" POST PER SIGN

(406) QUANTITY REQ'D 6

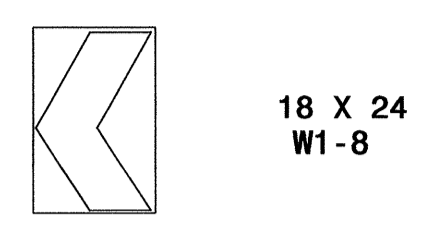


ONE "U" POST PER SIGN

(402) QUANTITY REQ'D 6

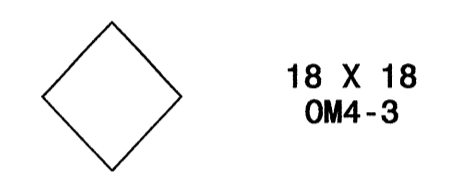


ONE "U" POST PER SIGN

(407) QUANTITY REQ'D 6

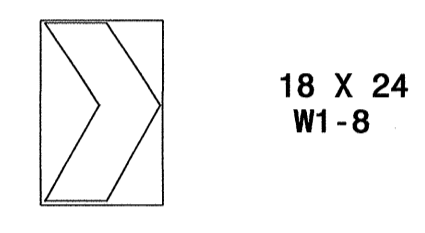


ONE "U" POST PER SIGN

(403) QUANTITY REQ'D 1

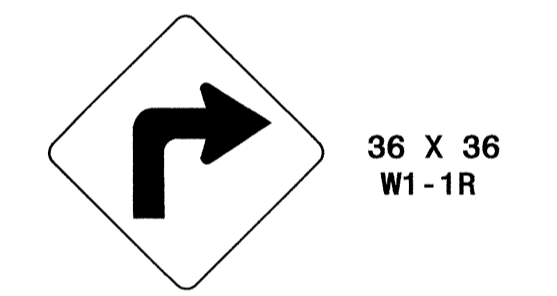


ONE "U" POST PER SIGN

(404) QUANTITY REQ'D 1

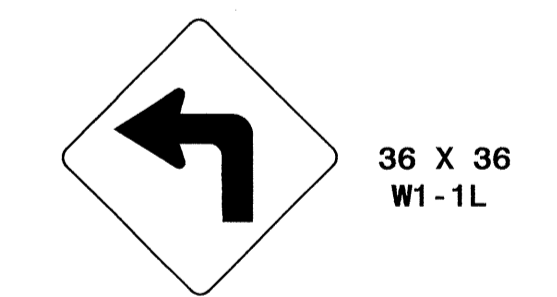

ONE "U" POST PER SIGN


(405) QUANTITY REQ'D 2

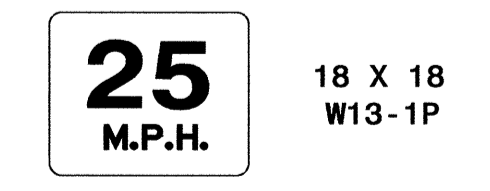


MOUNT BELOW SIGN 403
IN 1 INSTALLATIONS
MOUNT BELOW SIGN 404
IN 1 INSTALLATIONS

TYPE "E" or "F" SIGNS

25 July 2011 09:45
 gsterlizz
 C:\Users\gsterlizz\AppData\Local\Temp\B4206\Traffic\Signing\CADD\Signing Layout Plans\Bridges\Bridges.dgn

TIP NO. B-4206	SHEET NO. SIGN-4
APPROVED: <i>[Signature]</i>	
DATE: 6/28/17	
SEAL	
	

BEGIN SIGN PROJECT B-4206
-L- STA. 10+00.00

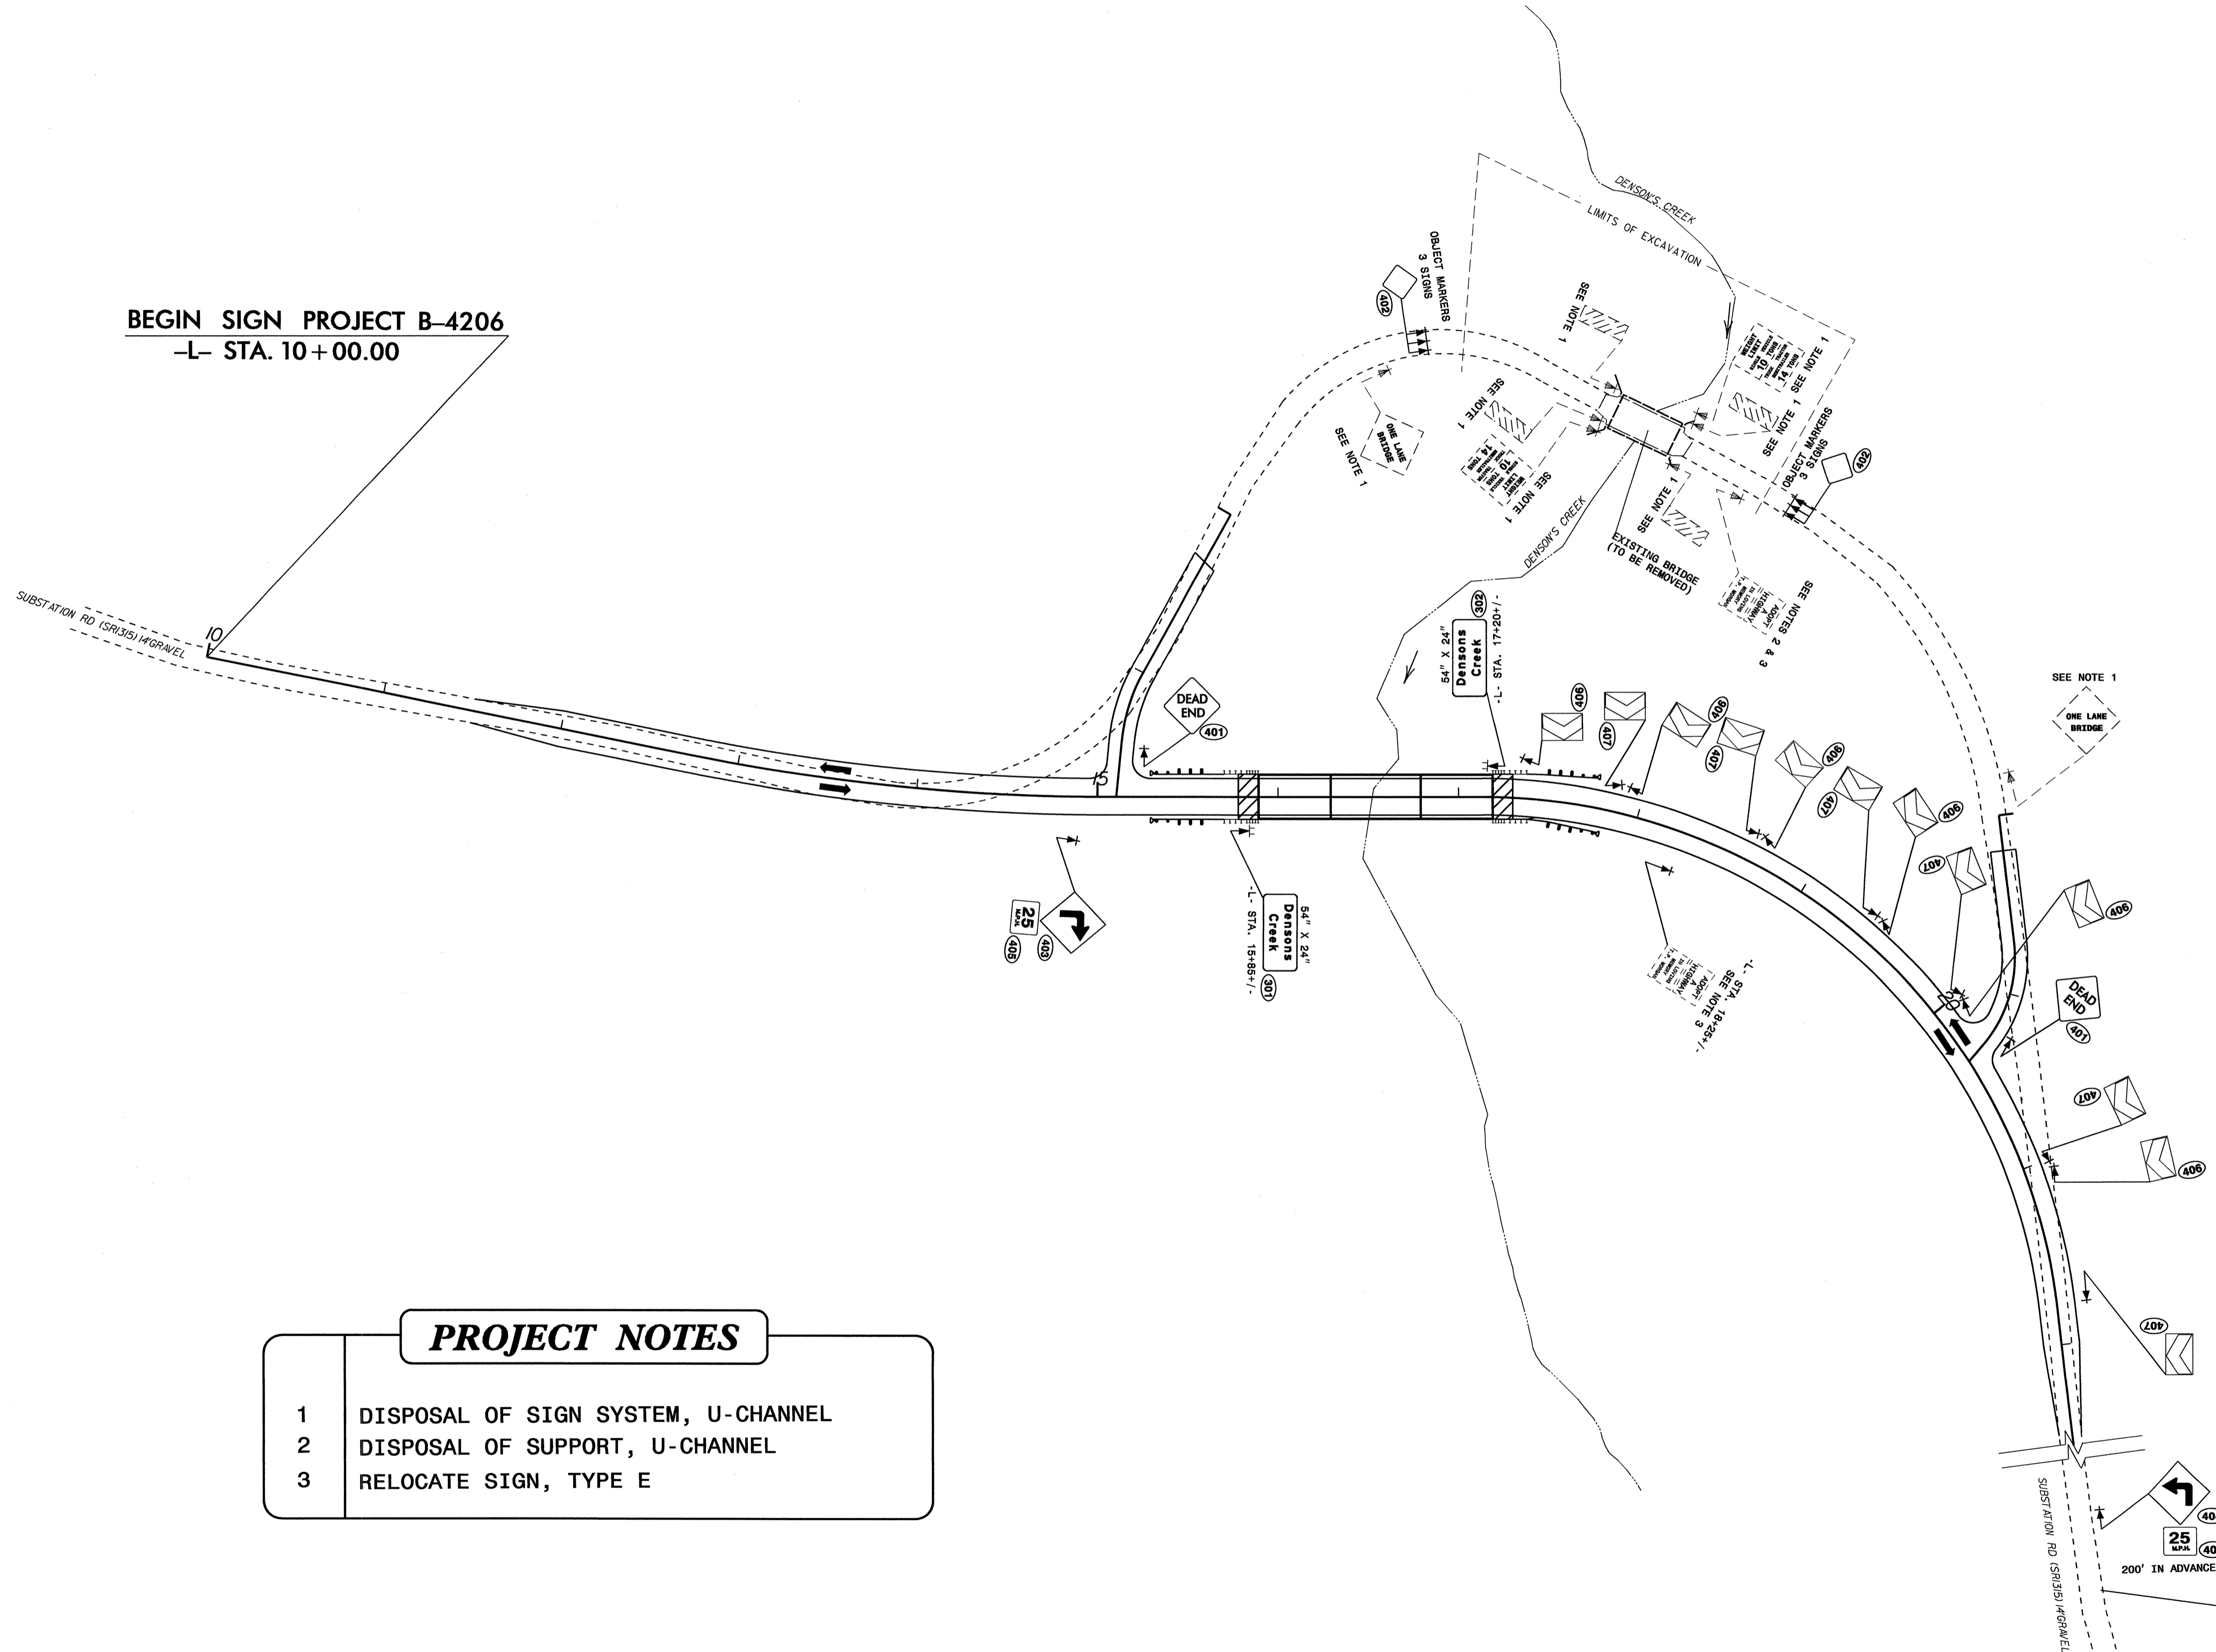

PROJECT NOTES

- 1 DISPOSAL OF SIGN SYSTEM, U-CHANNEL
- 2 DISPOSAL OF SUPPORT, U-CHANNEL
- 3 RELOCATE SIGN, TYPE E

SIGN DETAIL SHEET
SUBSTATION RD (SR 1315)

END SIGN PROJECT B-4206