

PLAN
SCALE: 3/16"=1' 0"


PROJECT NO. _____
 NEW HANOVER COUNTY
 STATION: _____
 BRIDGE NO. 12

STATE OF NORTH CAROLINA
 DEPARTMENT OF TRANSPORTATION
 RALEIGH
 PILE PLAN FOR BASCULE
 PIERS PLUS PARITAL
 FENDER SYSTEM

REVISIONS						SHEET NO.
NO.	BY	DATE	NO.	BY	DATE	
1			3			TOTAL SHEETS
2			4			

DRAWN BY: NEIL TAYLOR DATE: 10/90
 CHECKED BY: _____ DATE: _____

DUNCAN-PANNELL, INC., RALEIGH 198 919-833-4877

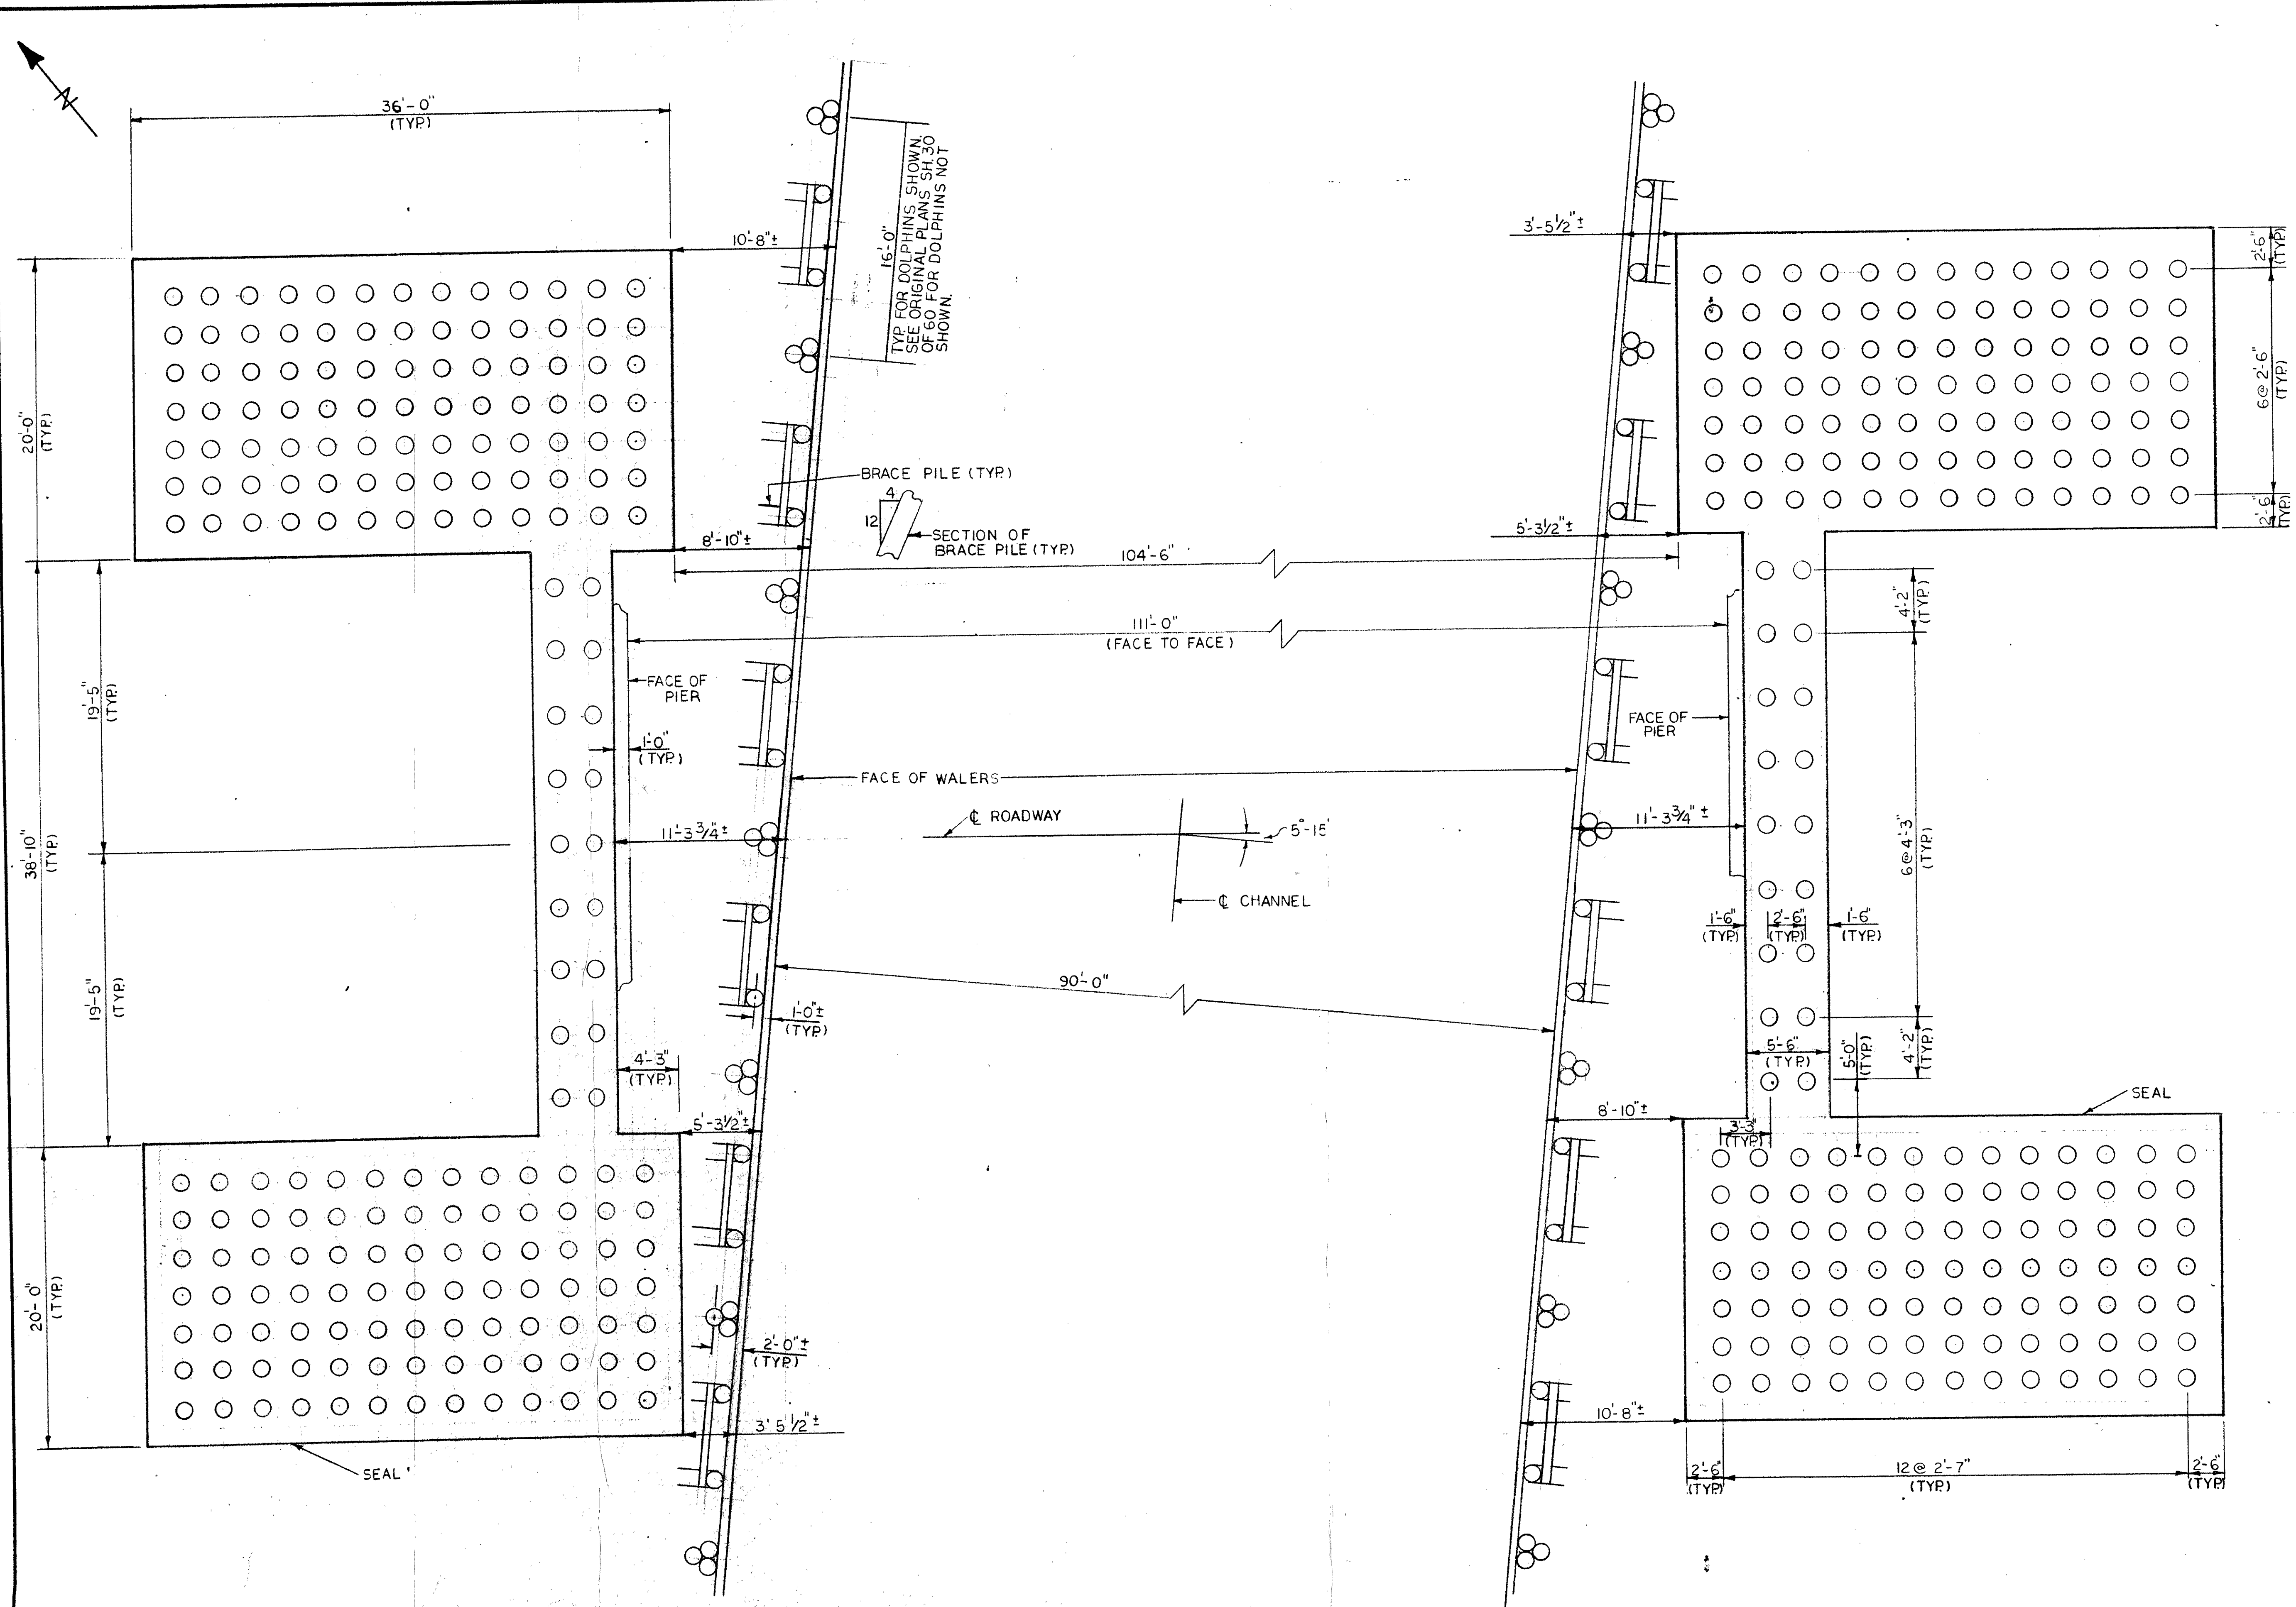

PLAN
SCALE: 3/16" = 1' 0"


DRAWN BY NEIL TAYLOR DATE 10/90
CHECKED BY DATE

PROJECT NO. _____
 NEW HANOVER COUNTY
 STATION: _____
 BRIDGE NO. 12

STATE OF NORTH CAROLINA
 DEPARTMENT OF TRANSPORTATION
 RALEIGH

PILE PLAN FOR BASCULE
 PIERS PLUS PARITAL
 FENDER SYSTEM

REVISIONS						SHEET NO.
NO.	BY	DATE	NO.	BY	DATE	
1			3			TOTAL SHEETS
2			4			

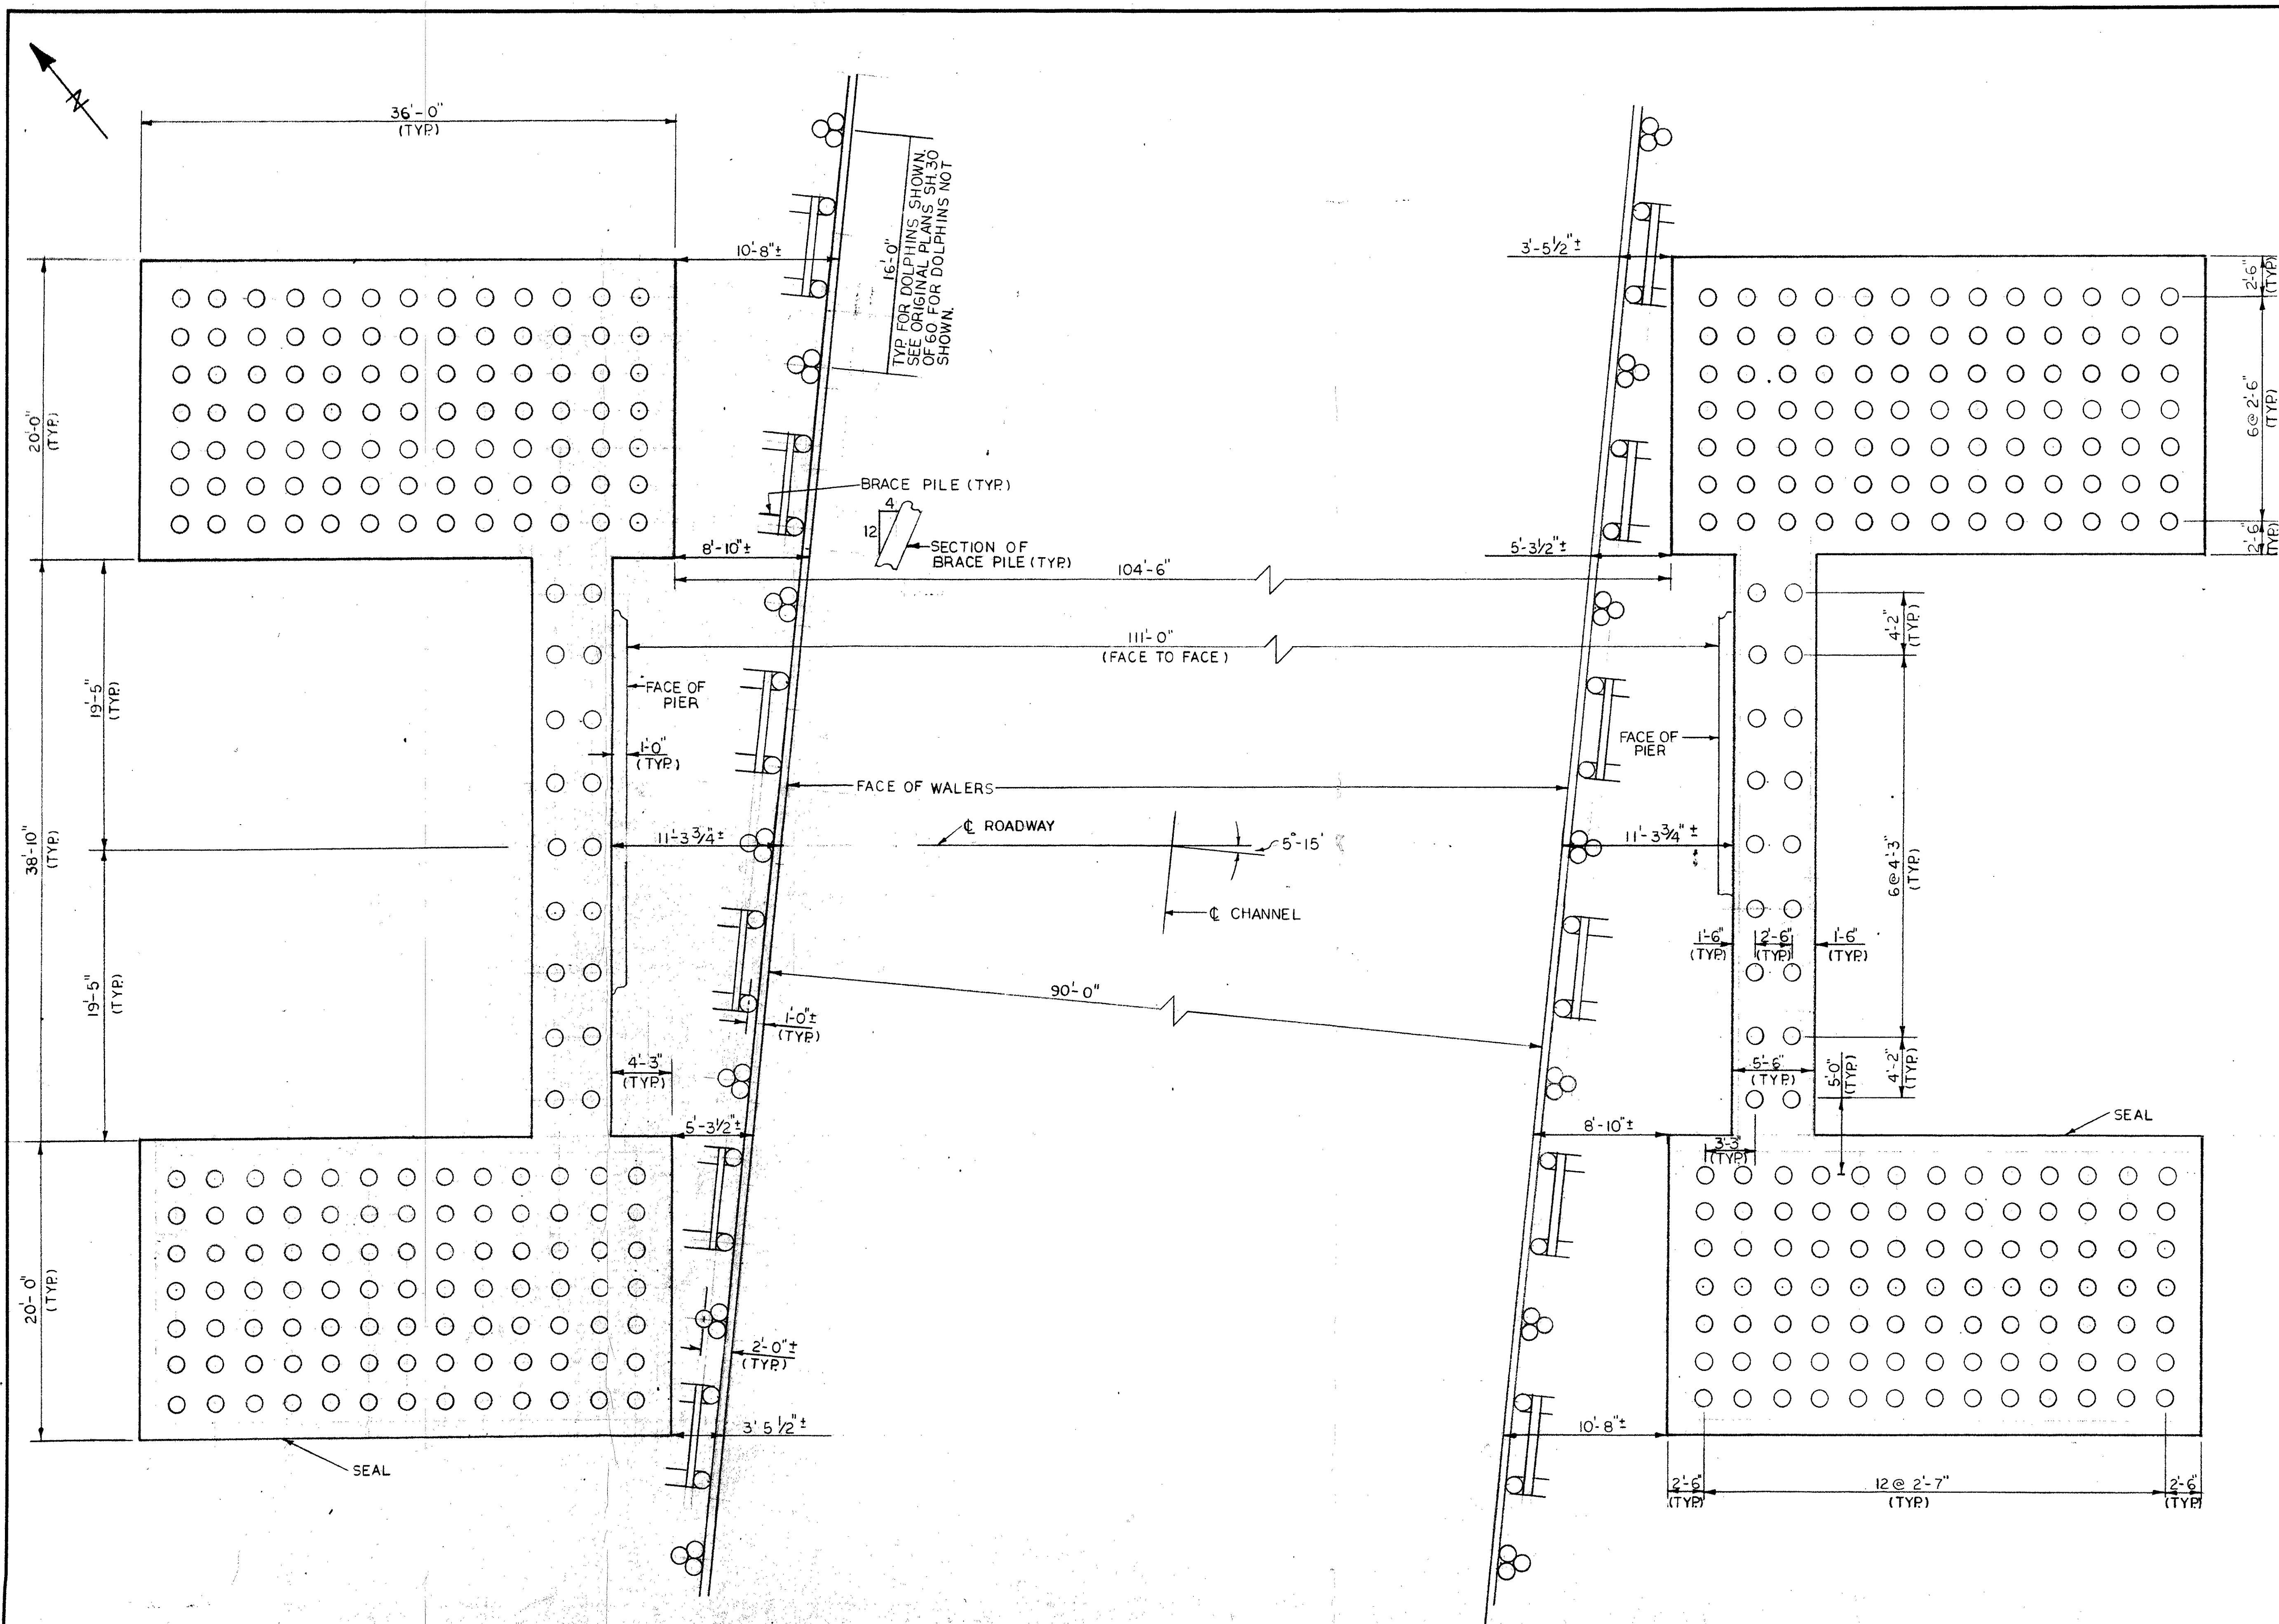

PLAN
SCALE: 3/16"=1' 0"

DRAWN BY: NEIL TAYLOR DATE: 10/90
CHECKED BY: DATE:

PROJECT NO. _____
NEW HANOVER COUNTY
STATION: _____
BRIDGE NO. 12

STATE OF NORTH CAROLINA
DEPARTMENT OF TRANSPORTATION
RALEIGH
PILE PLAN FOR BASCULE
PIERS PLUS PARITAL
FENDER SYSTEM

REVISIONS						SHEET NO.
NO.	BY	DATE	NO.	BY	DATE	
1			3			TOTAL SHEETS
2			4			