

**STATE OF NORTH CAROLINA
DEPARTMENT OF TRANSPORTATION**

**PAVEMENT MARKING PLAN
BEAUFORT COUNTY**

LOCATION: BRIDGE NO.76 OVER THE CAROLINA & NORTHWEST RAILROADS ON NC 33

TIP NO. B-4416	SHEET NO. PMP-1
APPROVED:	
DATE: 8-17-11	
SEAL 	

T.I.P.: B-4416

CONTRACT: C202728

ROADWAY STANDARD DRAWING

THE FOLLOWING ROADWAY STANDARDS AS APPEAR IN "ROADWAY STANDARD DRAWINGS" - PROJECT SERVICES UNIT - N.C. DEPARTMENT OF TRANSPORTATION - RALEIGH, N.C., DATED JULY 2006 ARE APPLICABLE TO THIS PROJECT AND BY REFERENCE HEREBY ARE CONSIDERED A PART OF THESE PLANS:

STD. NO.	TITLE
1205.01	PAVEMENT MARKINGS - LINE TYPES AND OFFSETS
1205.02	PAVEMENT MARKINGS - 2 LANE AND MULTILANE ROADWAYS
1205.08	PAVEMENT MARKINGS - SYMBOL
1205.12	PAVEMENT MARKINGS - BRIDGES
1250.01	PAVEMENT MARKER SPACING
1251.01	RAISED PAVEMENT MARKERS - PERMANENT
1261.01	GUARDRAIL AND BARRIER DELINEATOR SPACING
1261.02	GUARDRAIL AND BARRIER DELINEATOR TYPES
1262.01	GUARDRAIL END DELINEATION

GENERAL NOTES

THE FOLLOWING GENERAL NOTES APPLY AT ALL TIMES FOR THE DURATION OF THE CONSTRUCTION PROJECT, EXCEPT WHEN OTHERWISE NOTED IN THE PLAN, OR DIRECTED BY THE ENGINEER.

- A) INSTALL PAVEMENT MARKINGS ON THE FINAL SURFACE AS FOLLOWS:
- | ROAD NAME | MARKING | MARKER |
|-----------|---------------|--------|
| NC 33 | THERMOPLASTIC | RAISED |
| BRIDGE | POLYUREA | RAISED |
- B) TIE PROPOSED PAVEMENT MARKING LINES TO EXISTING PAVEMENT MARKING LINES.
 - C) REMOVE/REPLACE ANY CONFLICTING/DAMAGED PAVEMENT MARKINGS AND MARKERS.
 - D) ALL EXISTING SIGNS ON WOOD & U POST WITHIN THE PROJECT LIMITS SHALL BE REMOVED AND DISPOSED OF UNLESS OTHERWISE NOTED ON PLANS.

Pavement Marking Schedule

TIP Project # B-4416
FINAL
PAVEMENT MARKINGS

TA	WHITE EDGELINE	THERMO(4")
TD	2 FT. WHITE MINISKIP	THERMO(4")
TE	WHITE SOLID LANE LINE	THERMO(4")
TI	YELLOW DOUBLE CENTER	THERMO(4")
TP	WHITE GORELINE (8", 90 MIL)	THERMO(4")
TQ	WHITE DIAGONAL (8", 90 MIL)	THERMO(4")
T2	WHITE STOPBAR	THERMO(4")
VA	WHITE EDGELINE	POLYUREA(4")
VI	YELLOW DOUBLE CENTER	POLYUREA(4")
MARKERS		
MA	YELLOW & YELLOW	RAISED

PLAN PREPARED BY: N.C.D.O.T. SIGNING AND DELINEATION UNIT


A. ALQUDWAH, P.E. SIGNING & DELINEATION REGIONAL ENGINEER
BARRY NOWLIN SIGNING & DELINEATION PROJECT DESIGN TECHNICIAN

INDEX

SHEET NO.	DESCRIPTION
PMP-1	PAVEMENT MARKING PLAN TITLE AND SCHEDULE SHEET
PMP-2&3	PAVEMENT MARKING DETAIL

I7-AUG-2011 13:27
R:\Traffic\Signing\2011\CADD\PMMP\ Pavement Marking B-4416.dgn
Browlin

SYMBOL AND PAVEMENT MARKING LEGEND	
(UA)	LEFT TURN ARROW
(VA)	WHITE EDGE LINE (4")
(VI)	YELLOW DOUBLE CENTER (4")
(TA)	WHITE EDGE LINE (4")
(TD)	2 FT. WHITE MINISKIP (4")
(TE)	WHITE SOLID LANE LINE (4")
(TI)	YELLOW DOUBLE CENTER (4")
(T2)	WHITE STOPBAR (24")

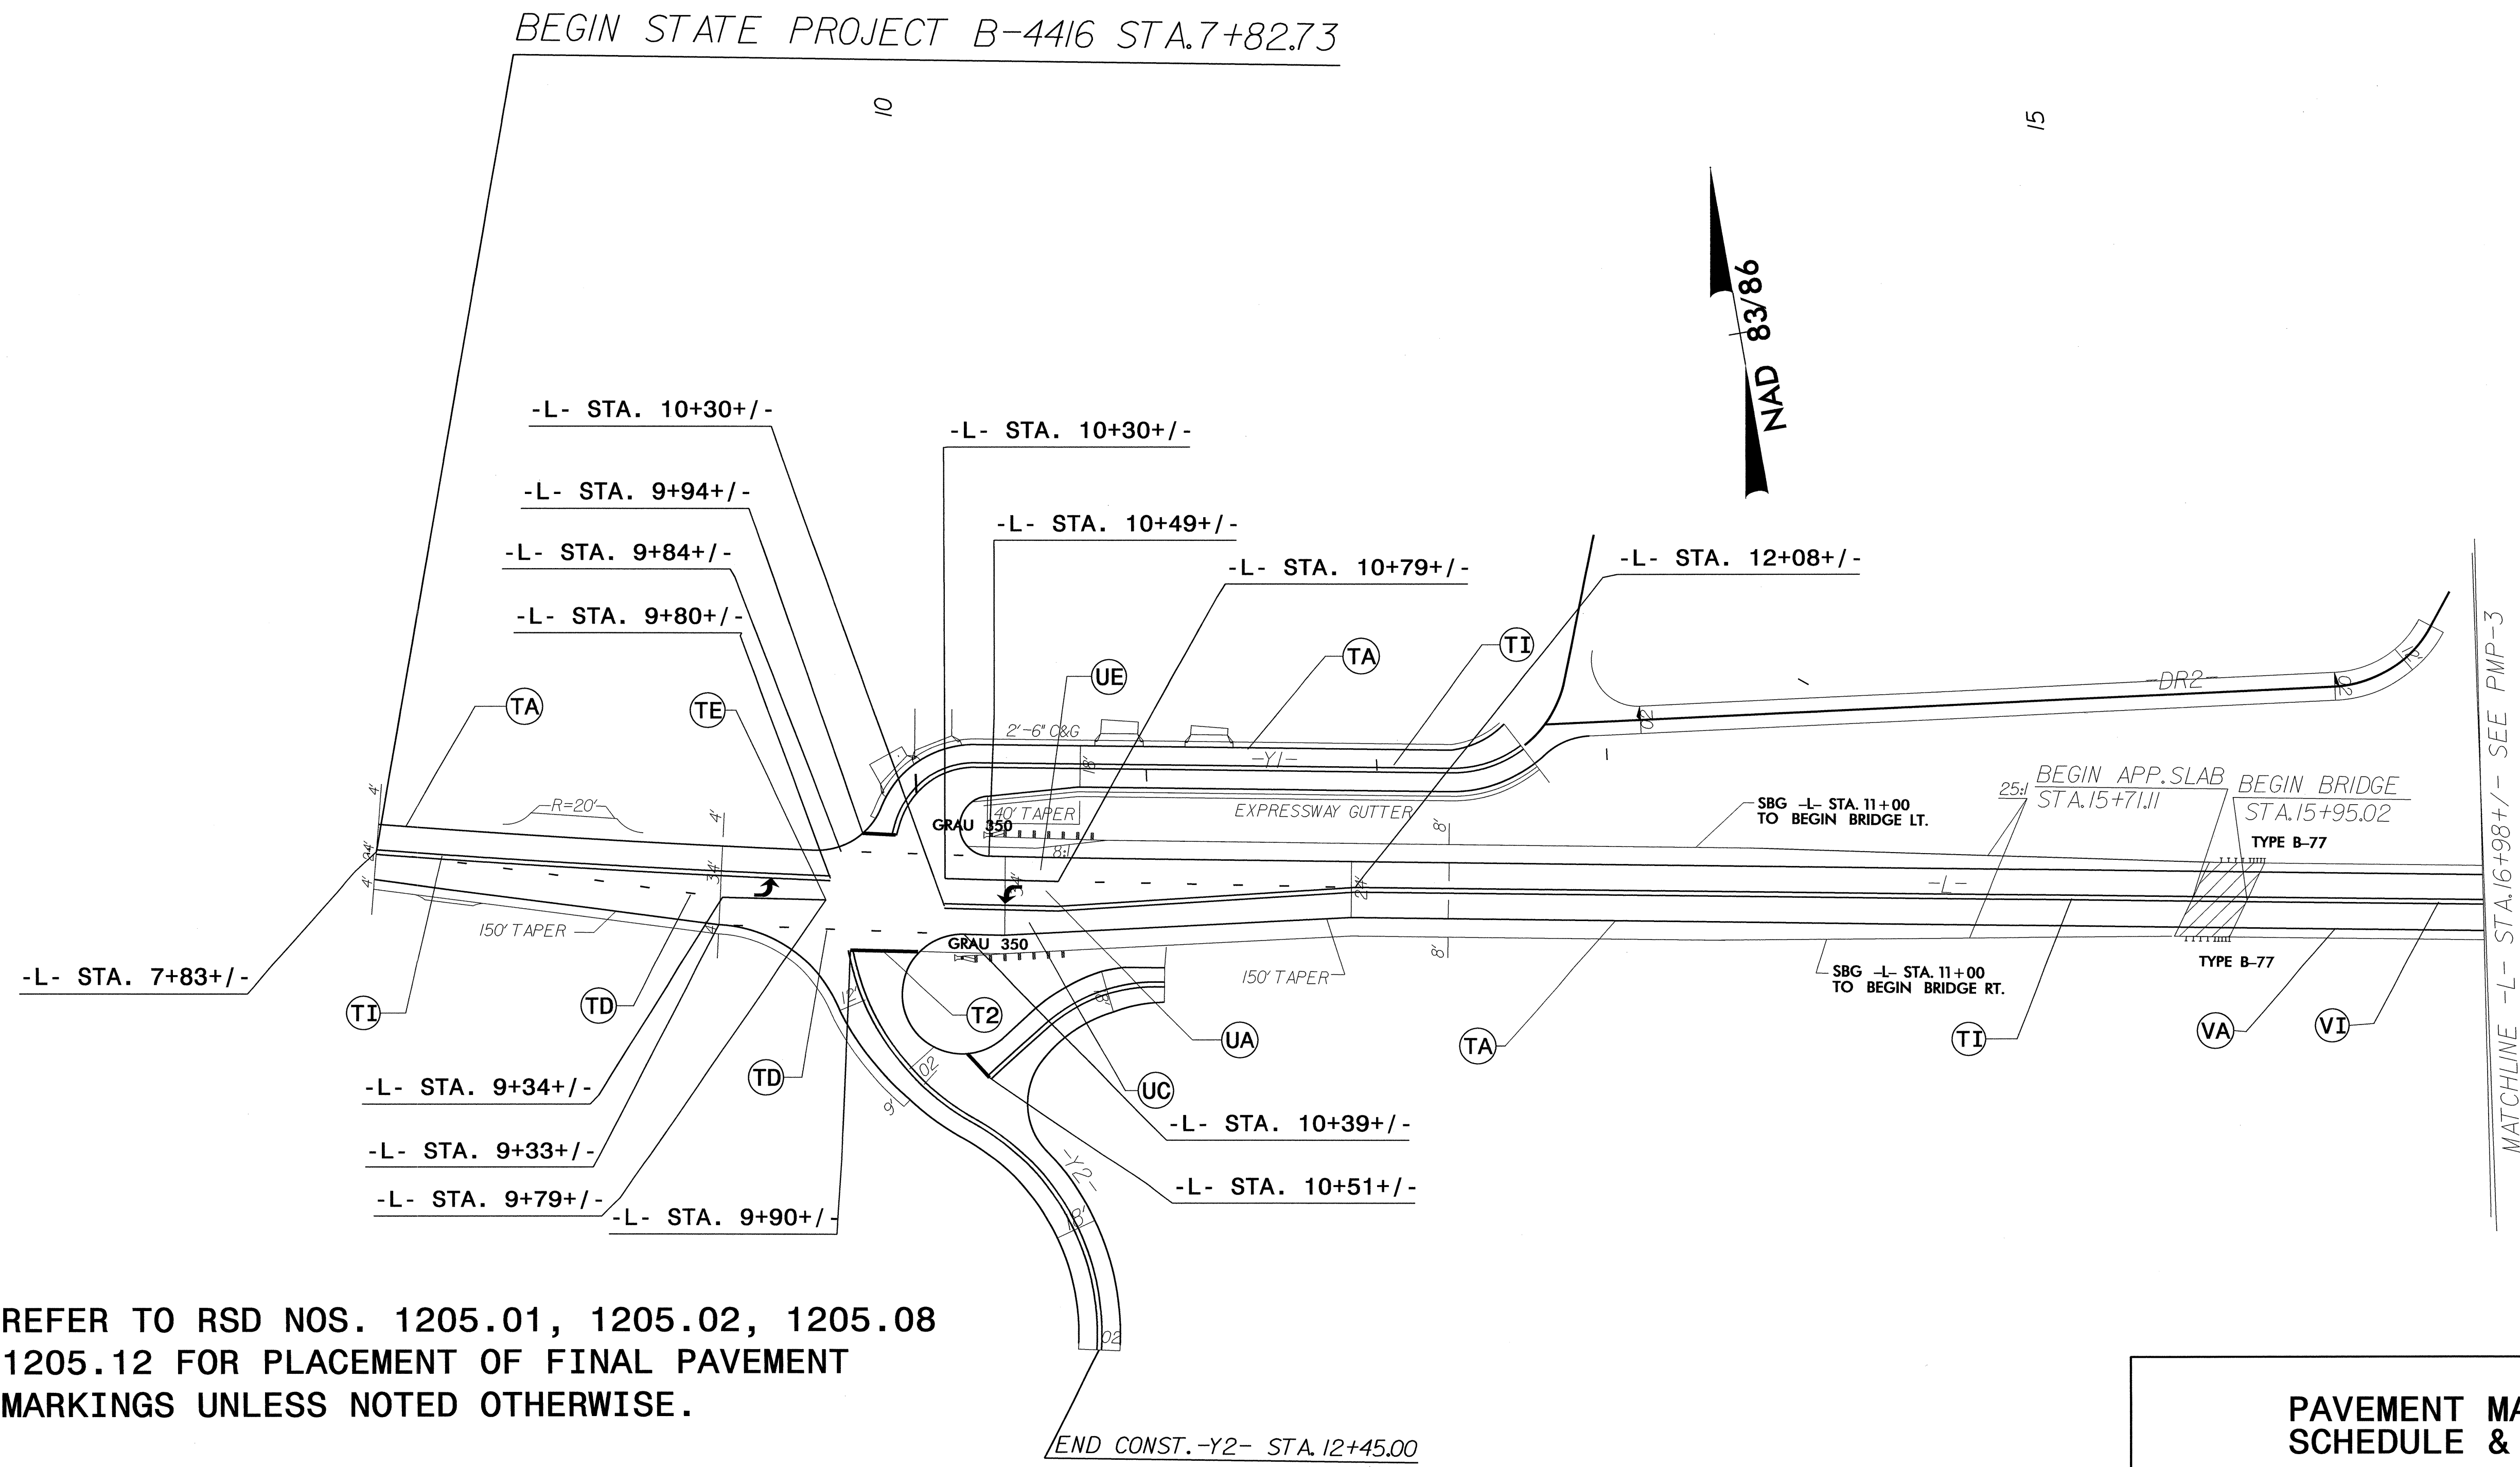

REFER TO RSD NOS. 1205.01, 1205.02, 1205.08
1205.12 FOR PLACEMENT OF FINAL PAVEMENT
MARKINGS UNLESS NOTED OTHERWISE.

**PAVEMENT MARKING
SCHEDULE & DETAIL**

17-AUG-2011 13:31
 C:\projects\B-4416\CAADD\VPMP-PMP-2.dgn
 98277515
 brown

