


STATE OF NORTH CAROLINA
DEPARTMENT OF TRANSPORTATION

TIP NO. B-4694	SHEET NO. SIGN-1
APPROVED: <i>[Signature]</i>	
DATE: 7/25/11	
SEAL	



SIGNING PLAN
DAVIDSON COUNTY

LOCATION: BRIDGE NO. 52 OVER REEDY CREEK ON SR 145 (OLD MILL RD.)

T.I.P.: B-4694
CONTRACT: C202735

GENERAL NOTES

- SIGNS FURNISHED BY STATE
- ALL TYPE 'D' SIGNS SHALL BE MOUNTED ON TWO U-CHANNEL POSTS UNLESS OTHERWISE INDICATED ON THE PLANS.
- SIGNING PLANS DO NOT INCLUDE TEMPORARY CONSTRUCTION SIGNING OR PAVEMENT MARKINGS. SEE TRAFFIC CONTROL PLANS.
- WHEN NOT STATIONED OR DIMENSIONED ON PLANS, ALL 'E' AND 'F' SIGNS SHALL BE FIELD LOCATED BY THE ENGINEER
- ALL EXISTING SIGNS ON "U" CHANNEL POST WITHIN THE PROJECT LIMITS SHALL BE REMOVED AND DISPOSED OF UNLESS OTHERWISE NOTED ON PLANS.
- THE BACKGROUND FOR TYPE E & F SIGNS SHALL BE TYPE C REFLECTIVE SHEETING.
- SEE ROADWAY PLANS FOR GUARD/GUIDE RAIL DETAILS.

ROADWAY STANDARD DRAWING

THE FOLLOWING ROADWAY STANDARDS AS APPEAR IN "ROADWAY STANDARD DRAWINGS" - PROJECT SERVICES UNIT - N.C. DEPARTMENT OF TRANSPORTATION - RALEIGH, N.C., DATED JULY 2006 ARE APPLICABLE TO THIS PROJECT AND BY REFERENCE HEREBY ARE CONSIDERED A PART OF THESE PLANS:

STD. NO.	TITLE
904.10	ORIENTATION OF GROUND MOUNTED SIGNS
904.50	MOUNTING OF TYPE 'D', 'E' AND 'F' SIGNS ON 'U' CHANNEL POSTS


SUMMARY OF QUANTITIES

ITEM NO.	ITEM DESCRIPTION	QUANTITY	UNIT
4072000000	SUPPORTS, 3 LB STEEL U-CHANNEL	76	L.F.
4096000000	SIGN ERECTION, TYPE D	2	EA.
4102000000	SIGN ERECTION, TYPE E	1	EA.
4155000000	DISPOSAL OF SIGN SYSTEM, U-CHANNEL	7	EA.


PLAN PREPARED BY: N.C.D.O.T. SIGNING AND DELINEATION UNIT

SUSAN B. KUNZ SIGNING & DELINEATION REGIONAL ENGINEER

STACEY W. JOHNS SIGNING & DELINEATION DESIGN ENGINEER

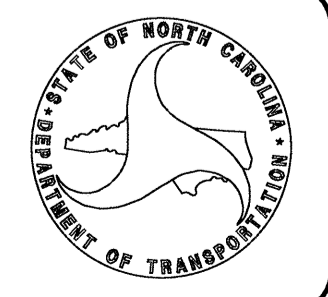

SIGN NUMBER: 301,302 TYPE: D QUANTITY: 2 SIGN WIDTH: 3'-0" HEIGHT: 2'-0" TOTAL AREA: 6.0 Sq.Ft.	BACKG COLOR: Green COPY COLOR: White SYMBOL X Y WID HT BORDER TYPE: FLUSH RECESS: 0" WIDTH: 0.75" RADII: 3" NO. Z BARS: LENGTH:	DESIGN BY: S. JOHNS PROJECT ID: B-4694	CHECKED BY: S. KUNZ DIV: 9	DATE: Jun 13, 2011
--	--	---	-------------------------------	--------------------

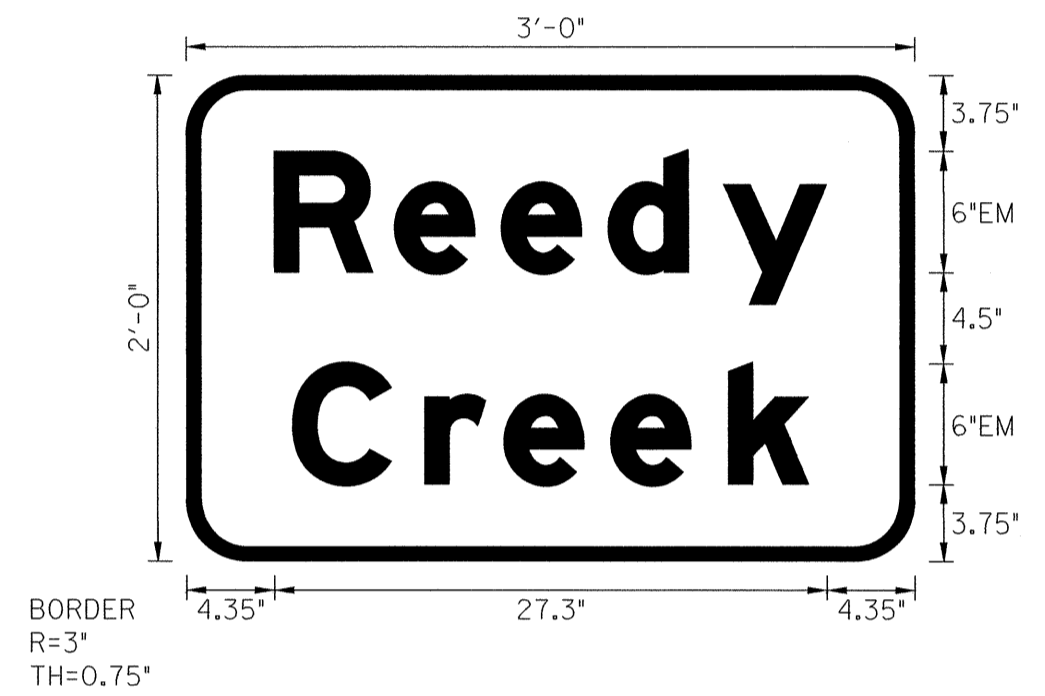

USE NOTES: 1,2


- Legend and border(except those that are colored black) shall be direct applied Grade C sheeting.
- Background shall be Grade C reflective sheeting.

Spacing Factor is 1 unless specified otherwise

LETTER POSITIONS

Letter spacings are to start of next letter								Series/Size Text Length
R	e	e	d	y				EM 2000 27.3
4.3	5.9	5.3	5.3	5.7	5.1	4.3		
C	r	e	e	k				EM 2000 25.5
5.3	6.5	3.9	5.3	5.8	4	5.2		

FILENAME: B-4694_Sgn_SGN NORTH CAROLINA D.O.T. SIGN DETAIL

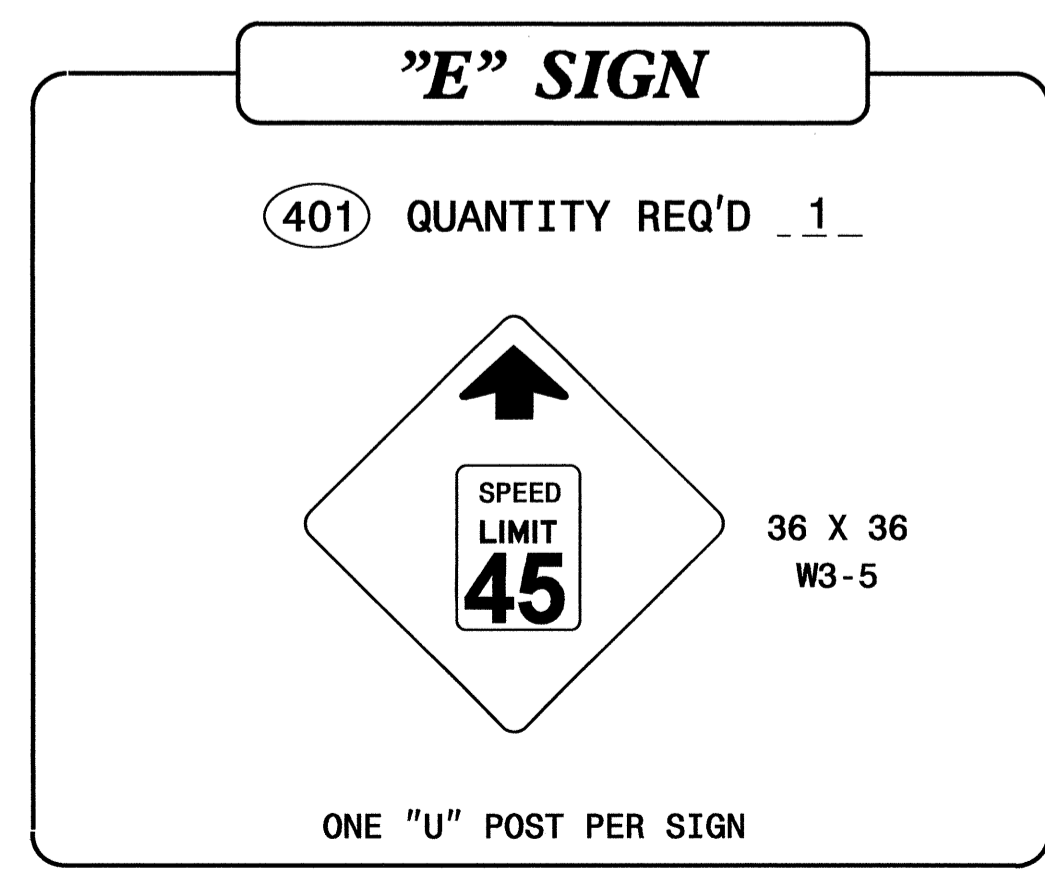


INDEX

SHEET NO.	DESCRIPTION
SIGN-1	TITLE SHEET, SIGN DESIGN, NOTES, & E SIGN
SIGN-2	SIGN DETAIL SHEET


25-Jul-2011 08:02 P:\JPP-ro... B-4694\Traffic\Signing\CADD\Signing Layout Plans\TitlesheetB-4694.dgn

TIP NO. B-4694	SHEET NO. SIGN-2
APPROVED: <i>Rdwf</i>	
DATE: 7/25/11	
SEAL	

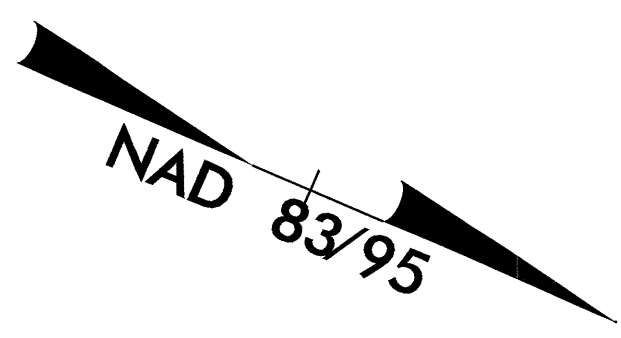

20+00
BEGIN STATE SIGNING PROJECT
 B-4694 - STA. 21+00.00 -L-

25+00
END STATE SIGNING PROJECT
 B-4694 STA. 24+01.00 -L-

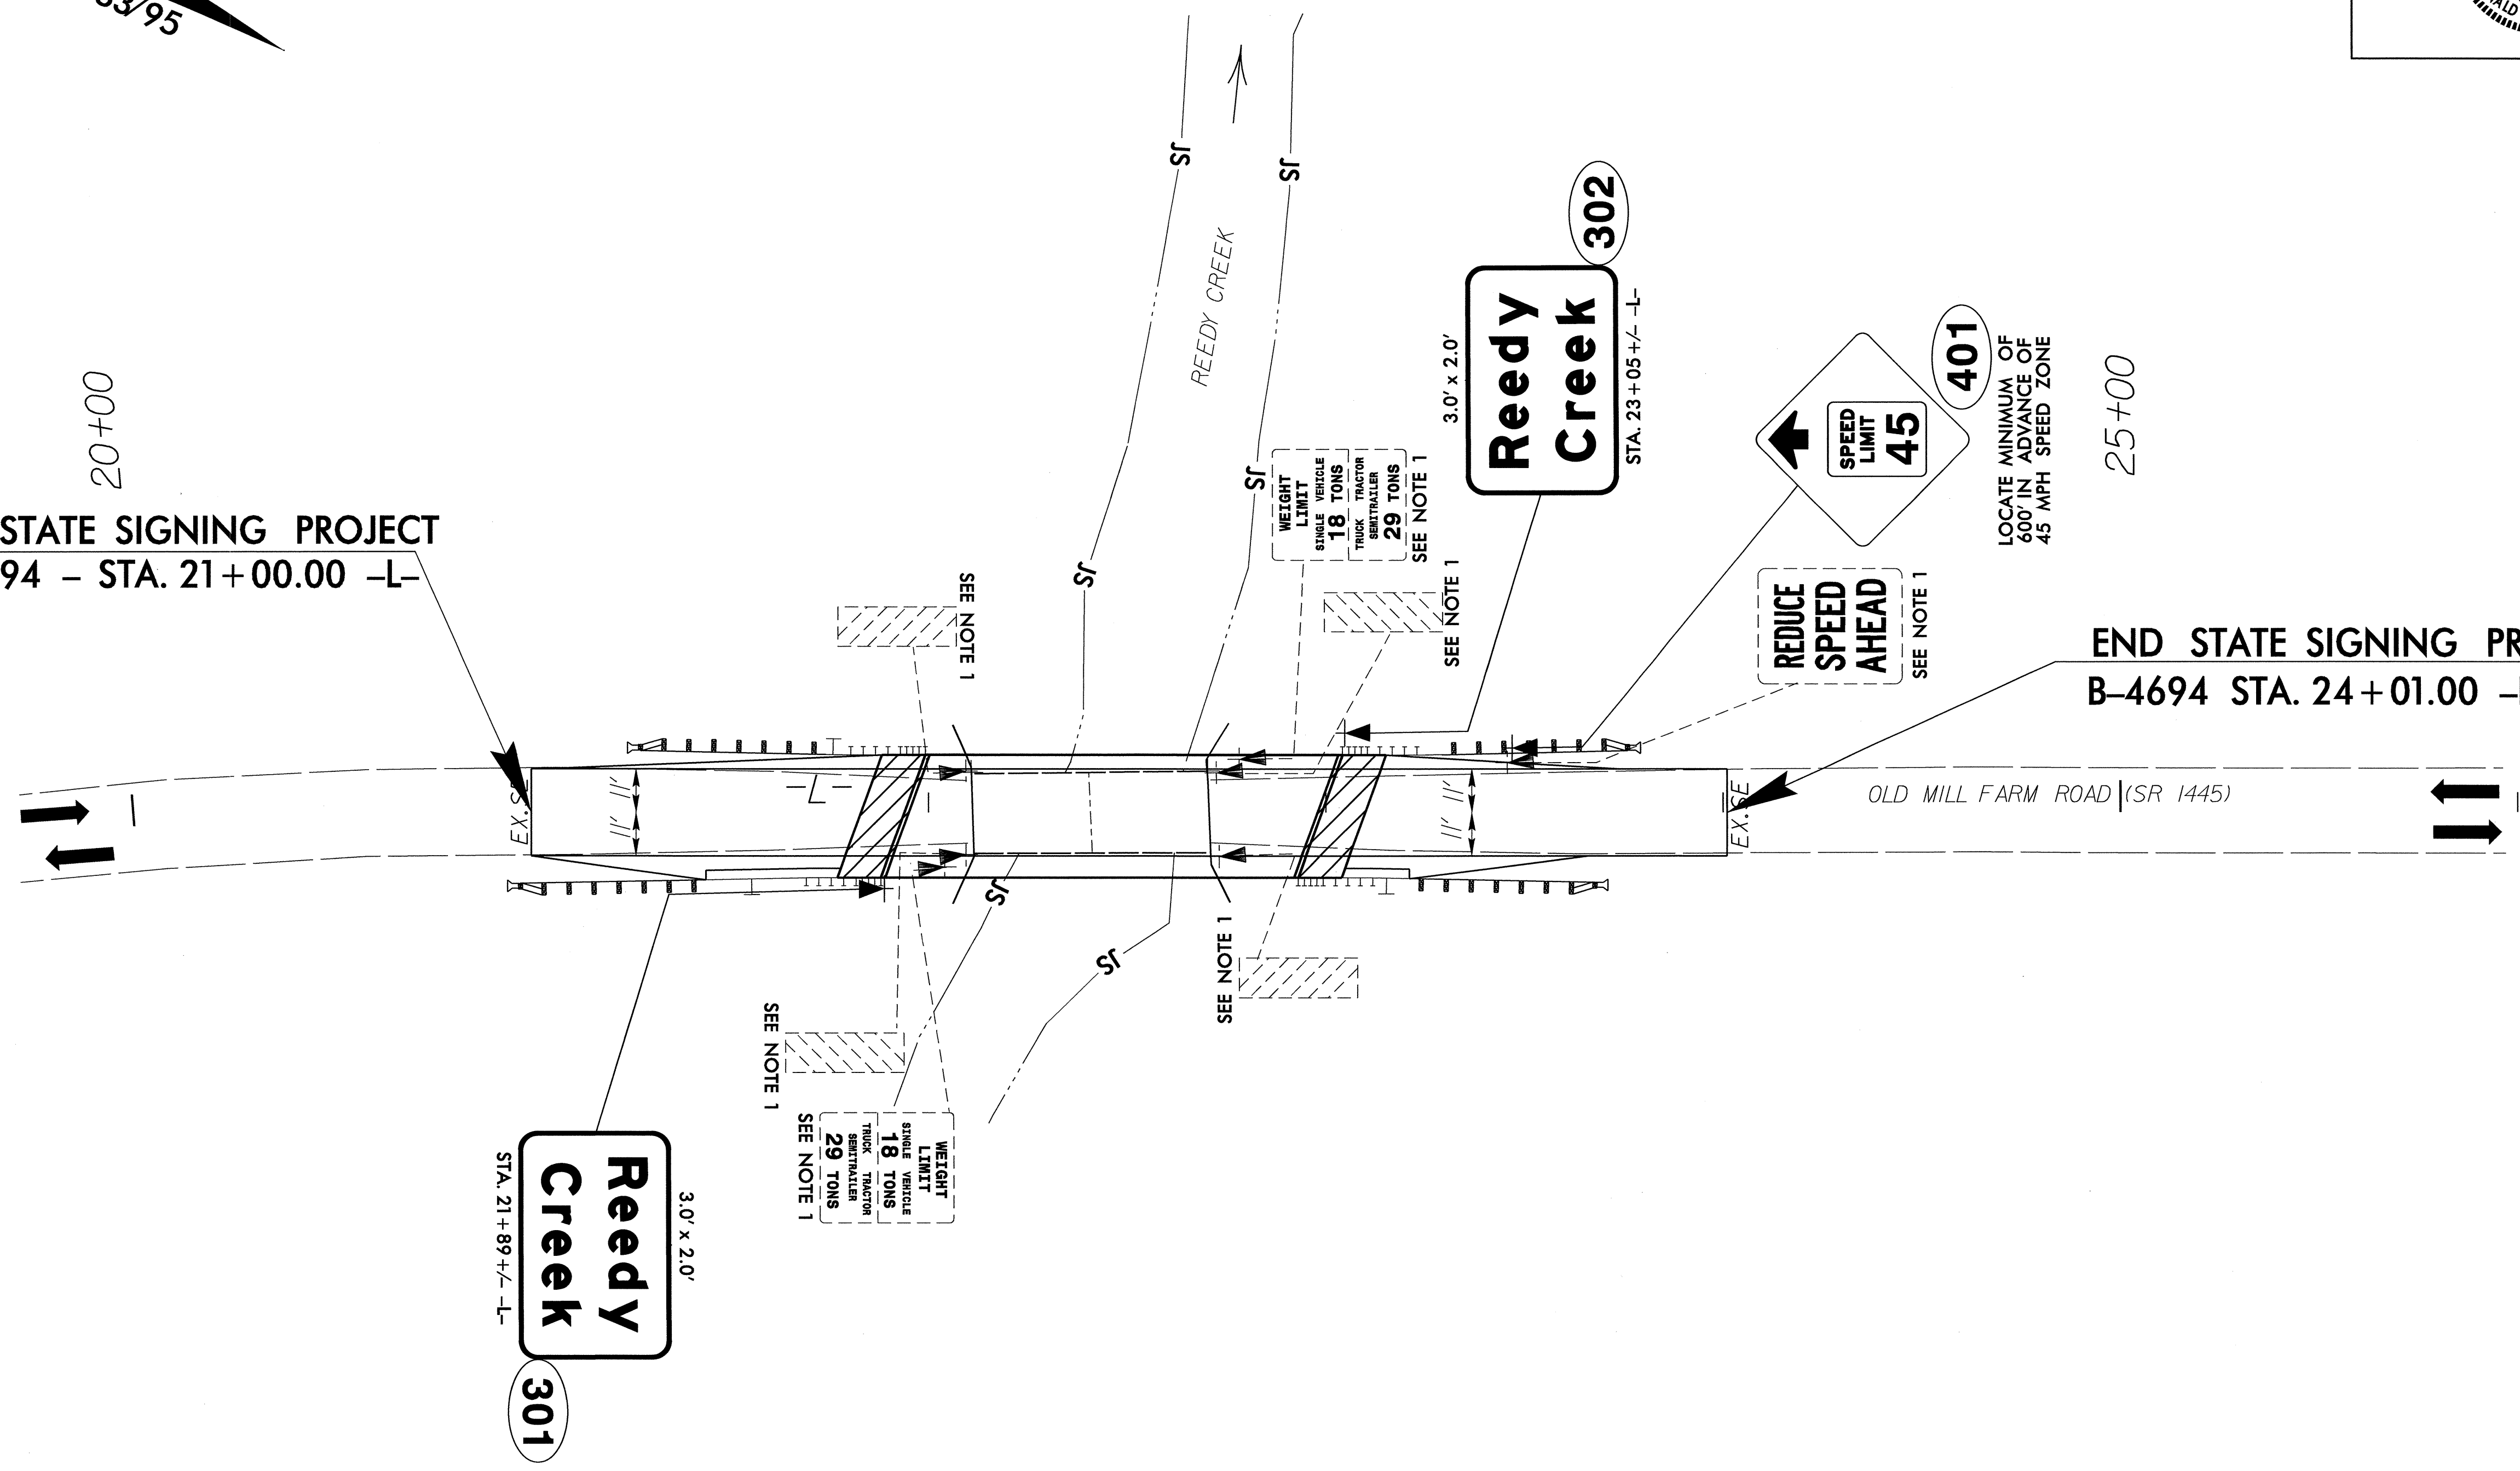

PAY ITEM NOTES	
1	DISPOSAL OF SIGN SYSTEM, U-CHANNEL

PROPOSED & EXISTING SIGNS
 STA. 21+00 -L- TO STA. 24+01 -L-
 SR 1445 (OLD MILL ROAD)

P:\11-2011\6242-B-4694\Signing\CADD\Signing Layout Plans\B-4694-Sgn-SGN.sht2.dgn
 s.johns
 AT 7/24/11 10:57