

PROJ. REFERENCE NO.	SHEET NO.
B-4694	X-1

# STATE OF NORTH CAROLINA DIVISION OF HIGHWAYS


**Approximate quantities only. Unclassified excavation, borrow excavation, fine grading, clearing and grubbing, and removal of existing pavement will be paid for at the lump sum price for "Grading".**

NOTE: EMBANKMENT COLUMN DOES NOT INCLUDE BACKFILL FOR UNDERCUT

## CROSS-SECTION SUMMARY


											Station	Uncl. Exc.	Embt			
											L	(cu. yd.)	(cu. yd.)			
											20+50.00	0	0			
											21+00.00	1	4			
											21+50.00	10	9			
											21+83.06	10	12			
											21+94.00	3	7			
											Station	Uncl. Exc.	Embt	INDEX OF CROSS-SECTION		
											L	(cu. yd.)	(cu. yd.)			
											23+00.00	0	0			
											23+09.94	1	5			
											23+50.00	6	39			
											24+00.00	6	38			
														-L- 13+00.00 TO 31+00.00	X-2 TO X-5	

8/23/99

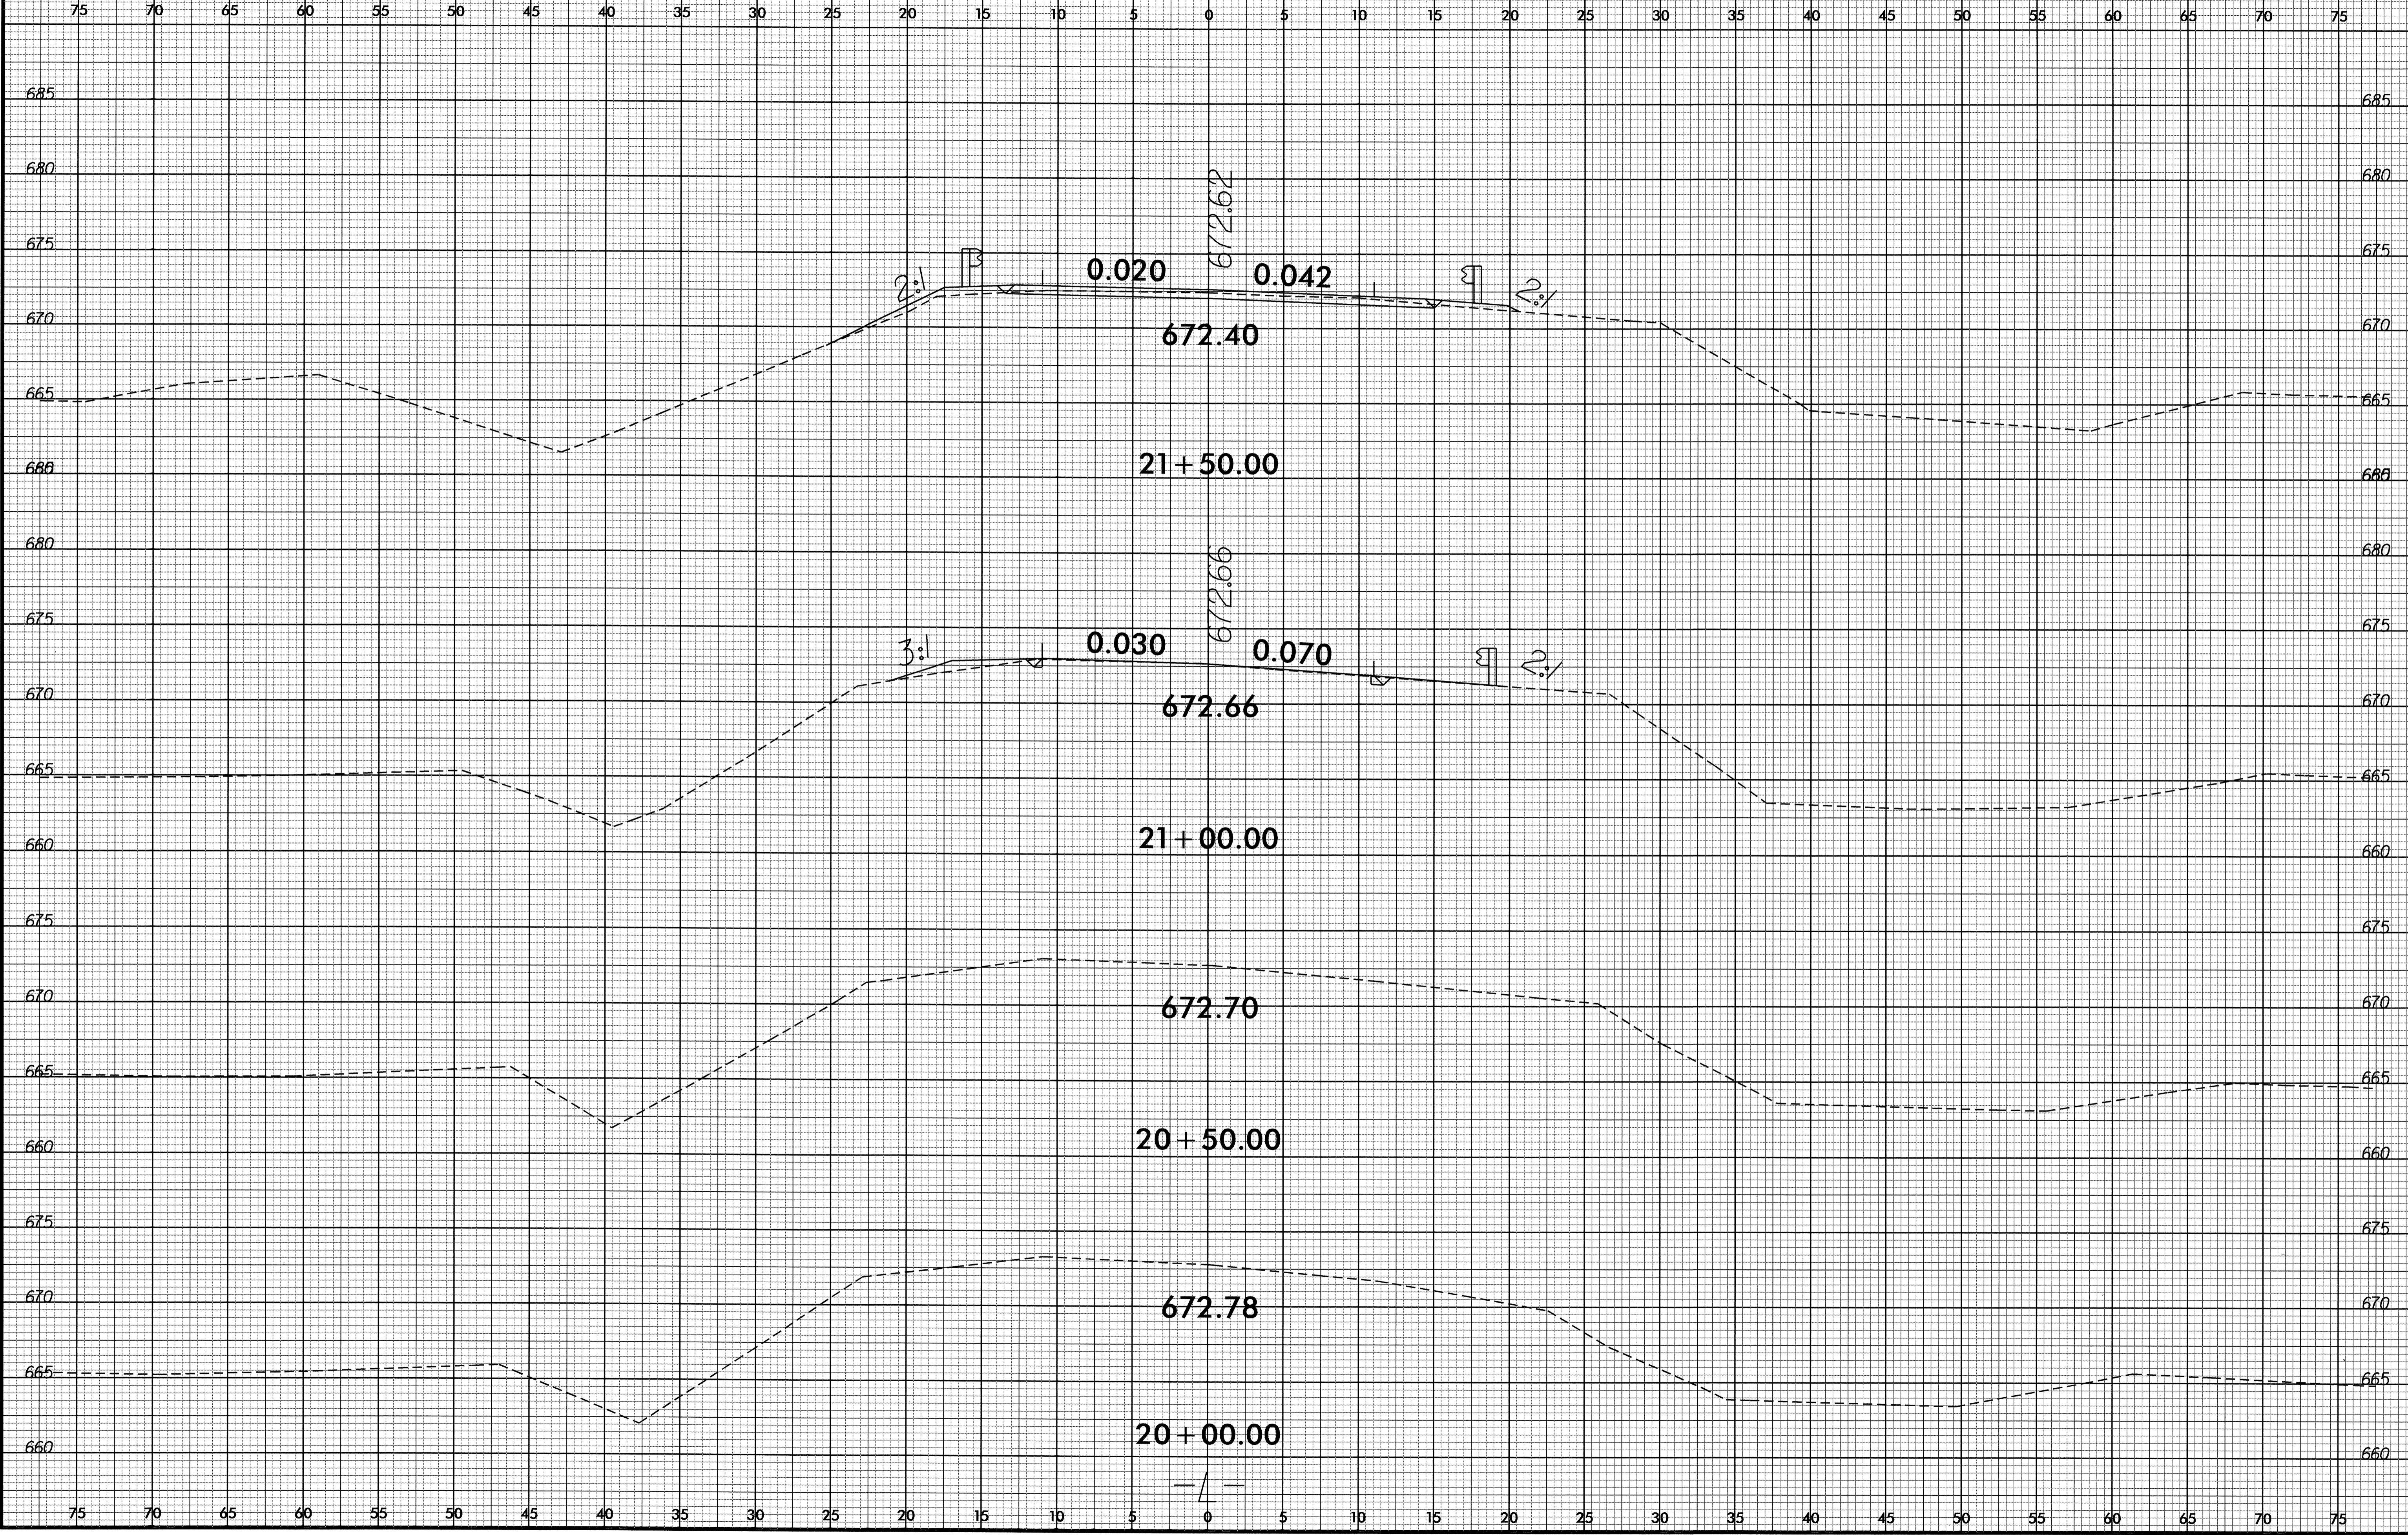


16-MAR-2011 14:54  
 R:\Roadway\XSC\B-4694\_r.dwg - xp1.lldgn  
 \$\$\$\$USERNAME\$\$\$

8/23/99

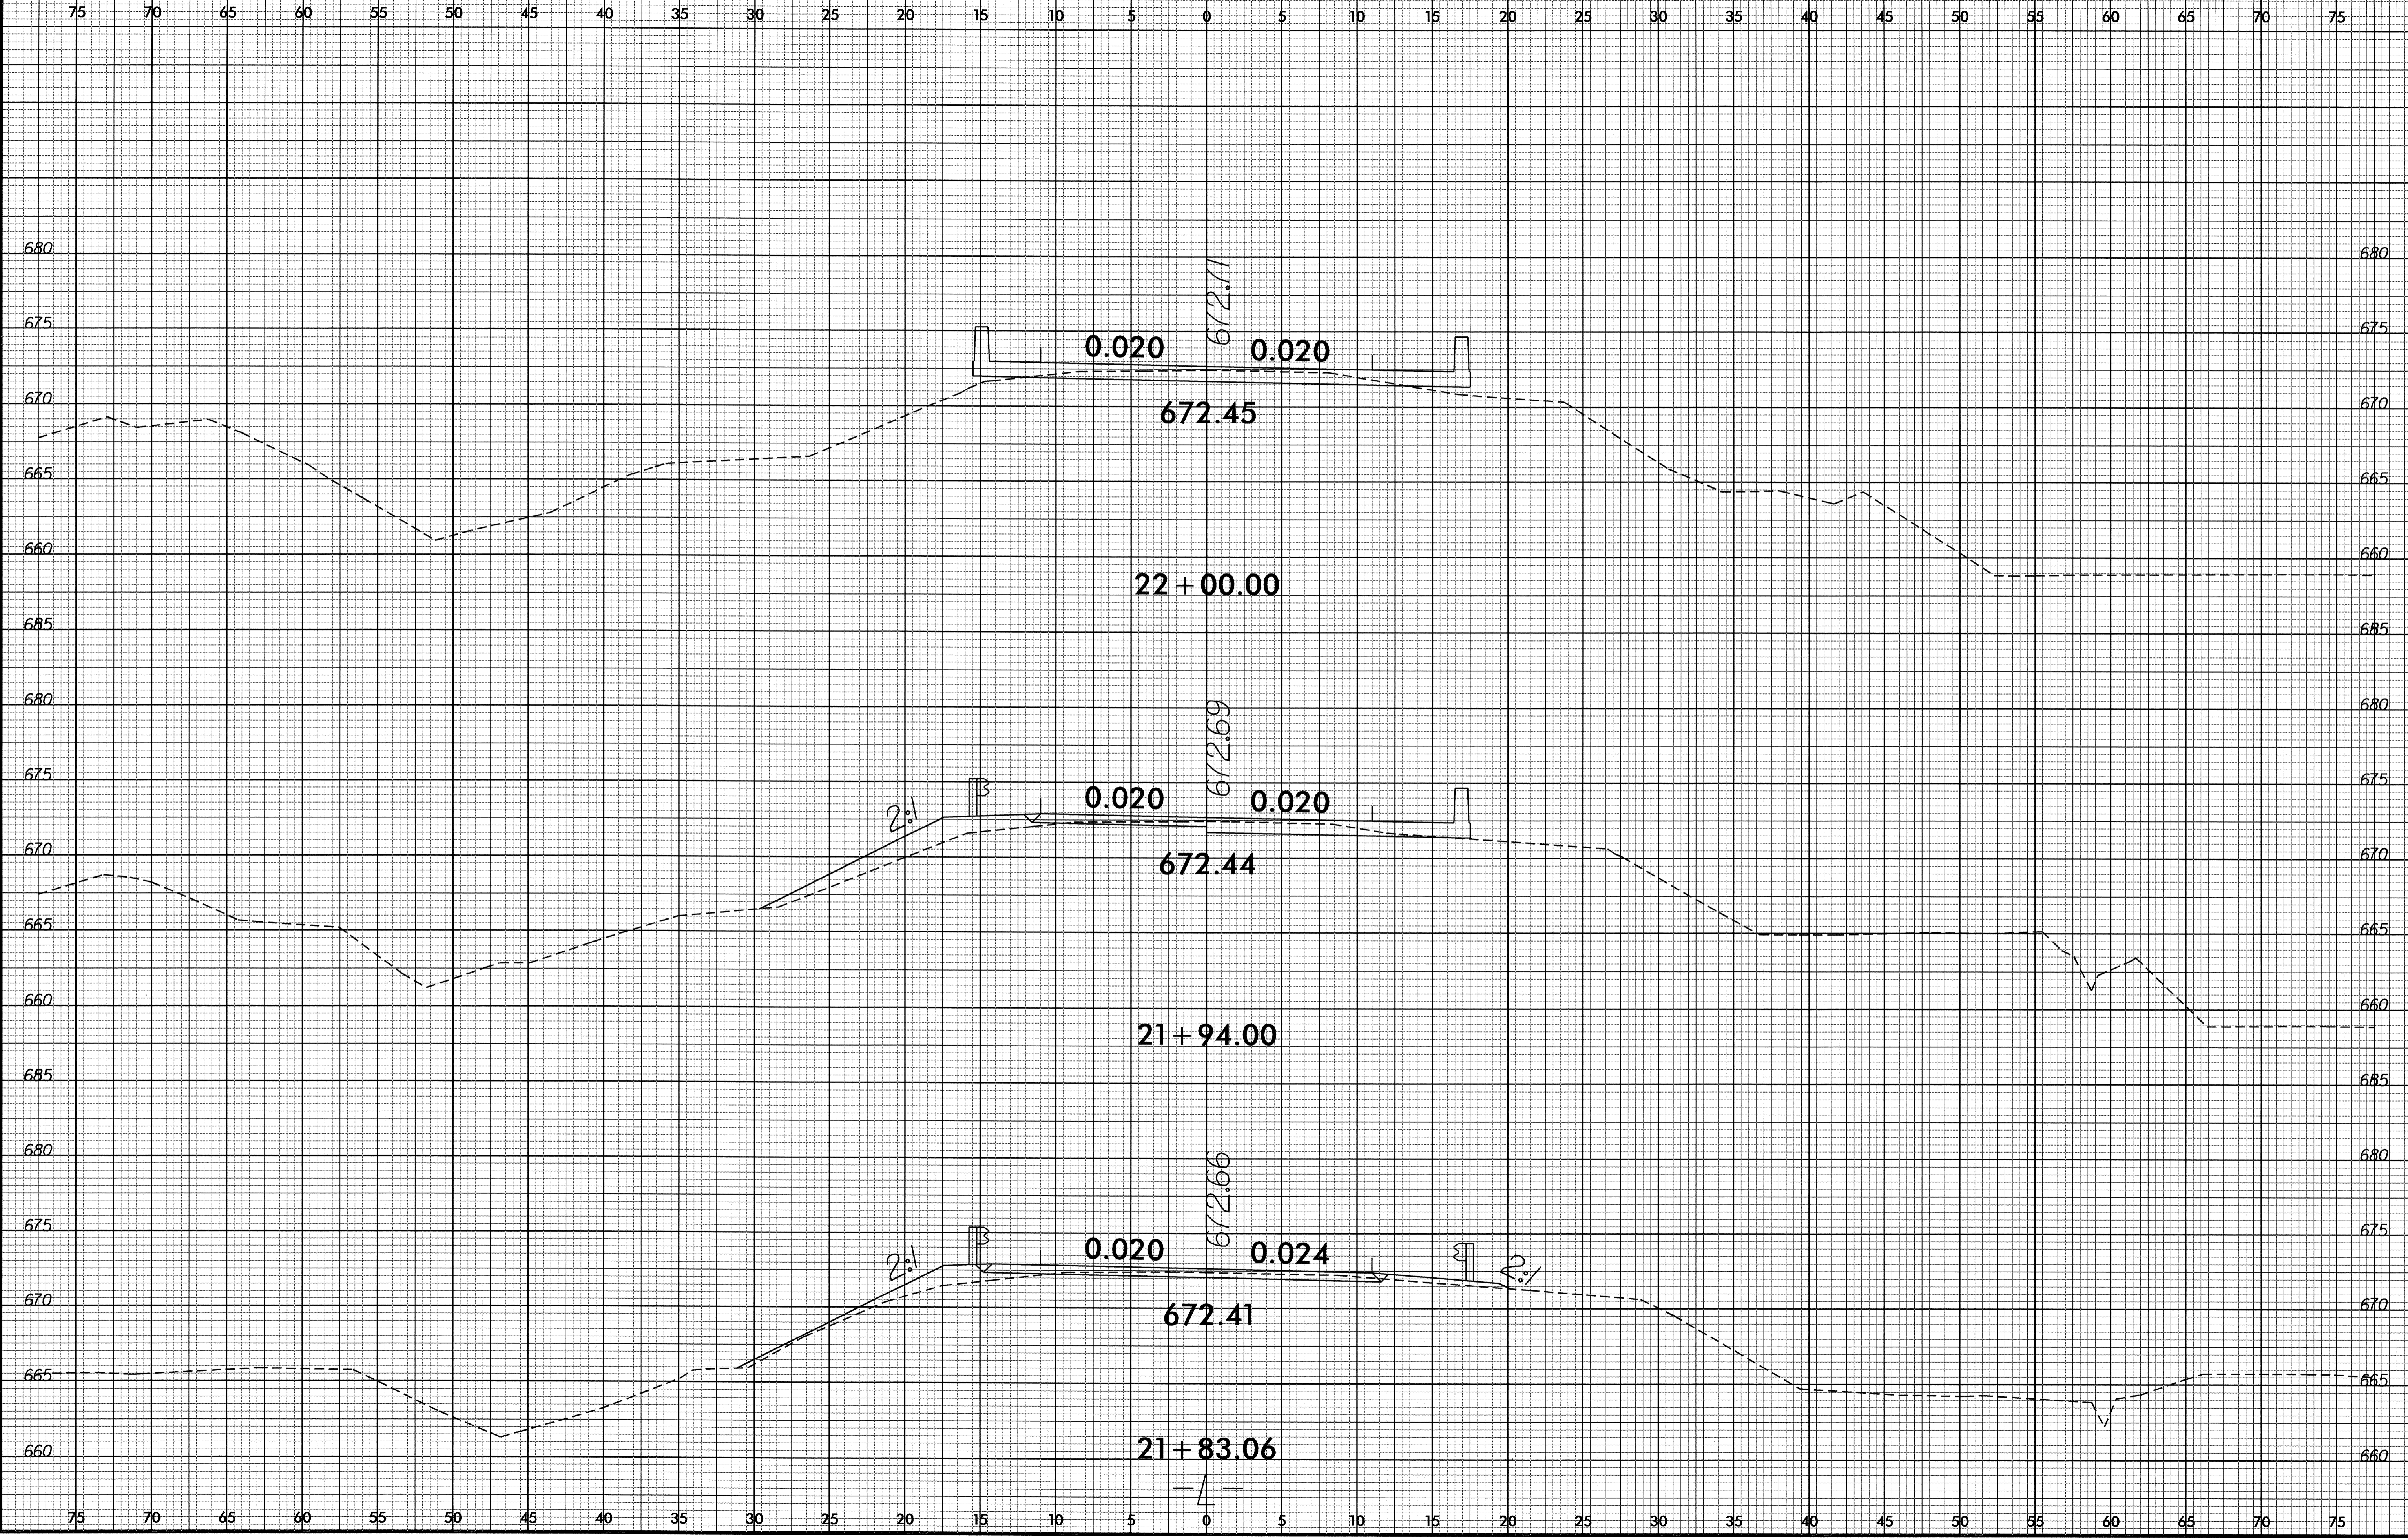


16-MAR-2011 14:54  
R:\Roadway\XSC\B-4694\_r\_dj\_xp1.dgn  
\$\$\$\$\$USERNAME\$\$\$\$\$

8/23/09

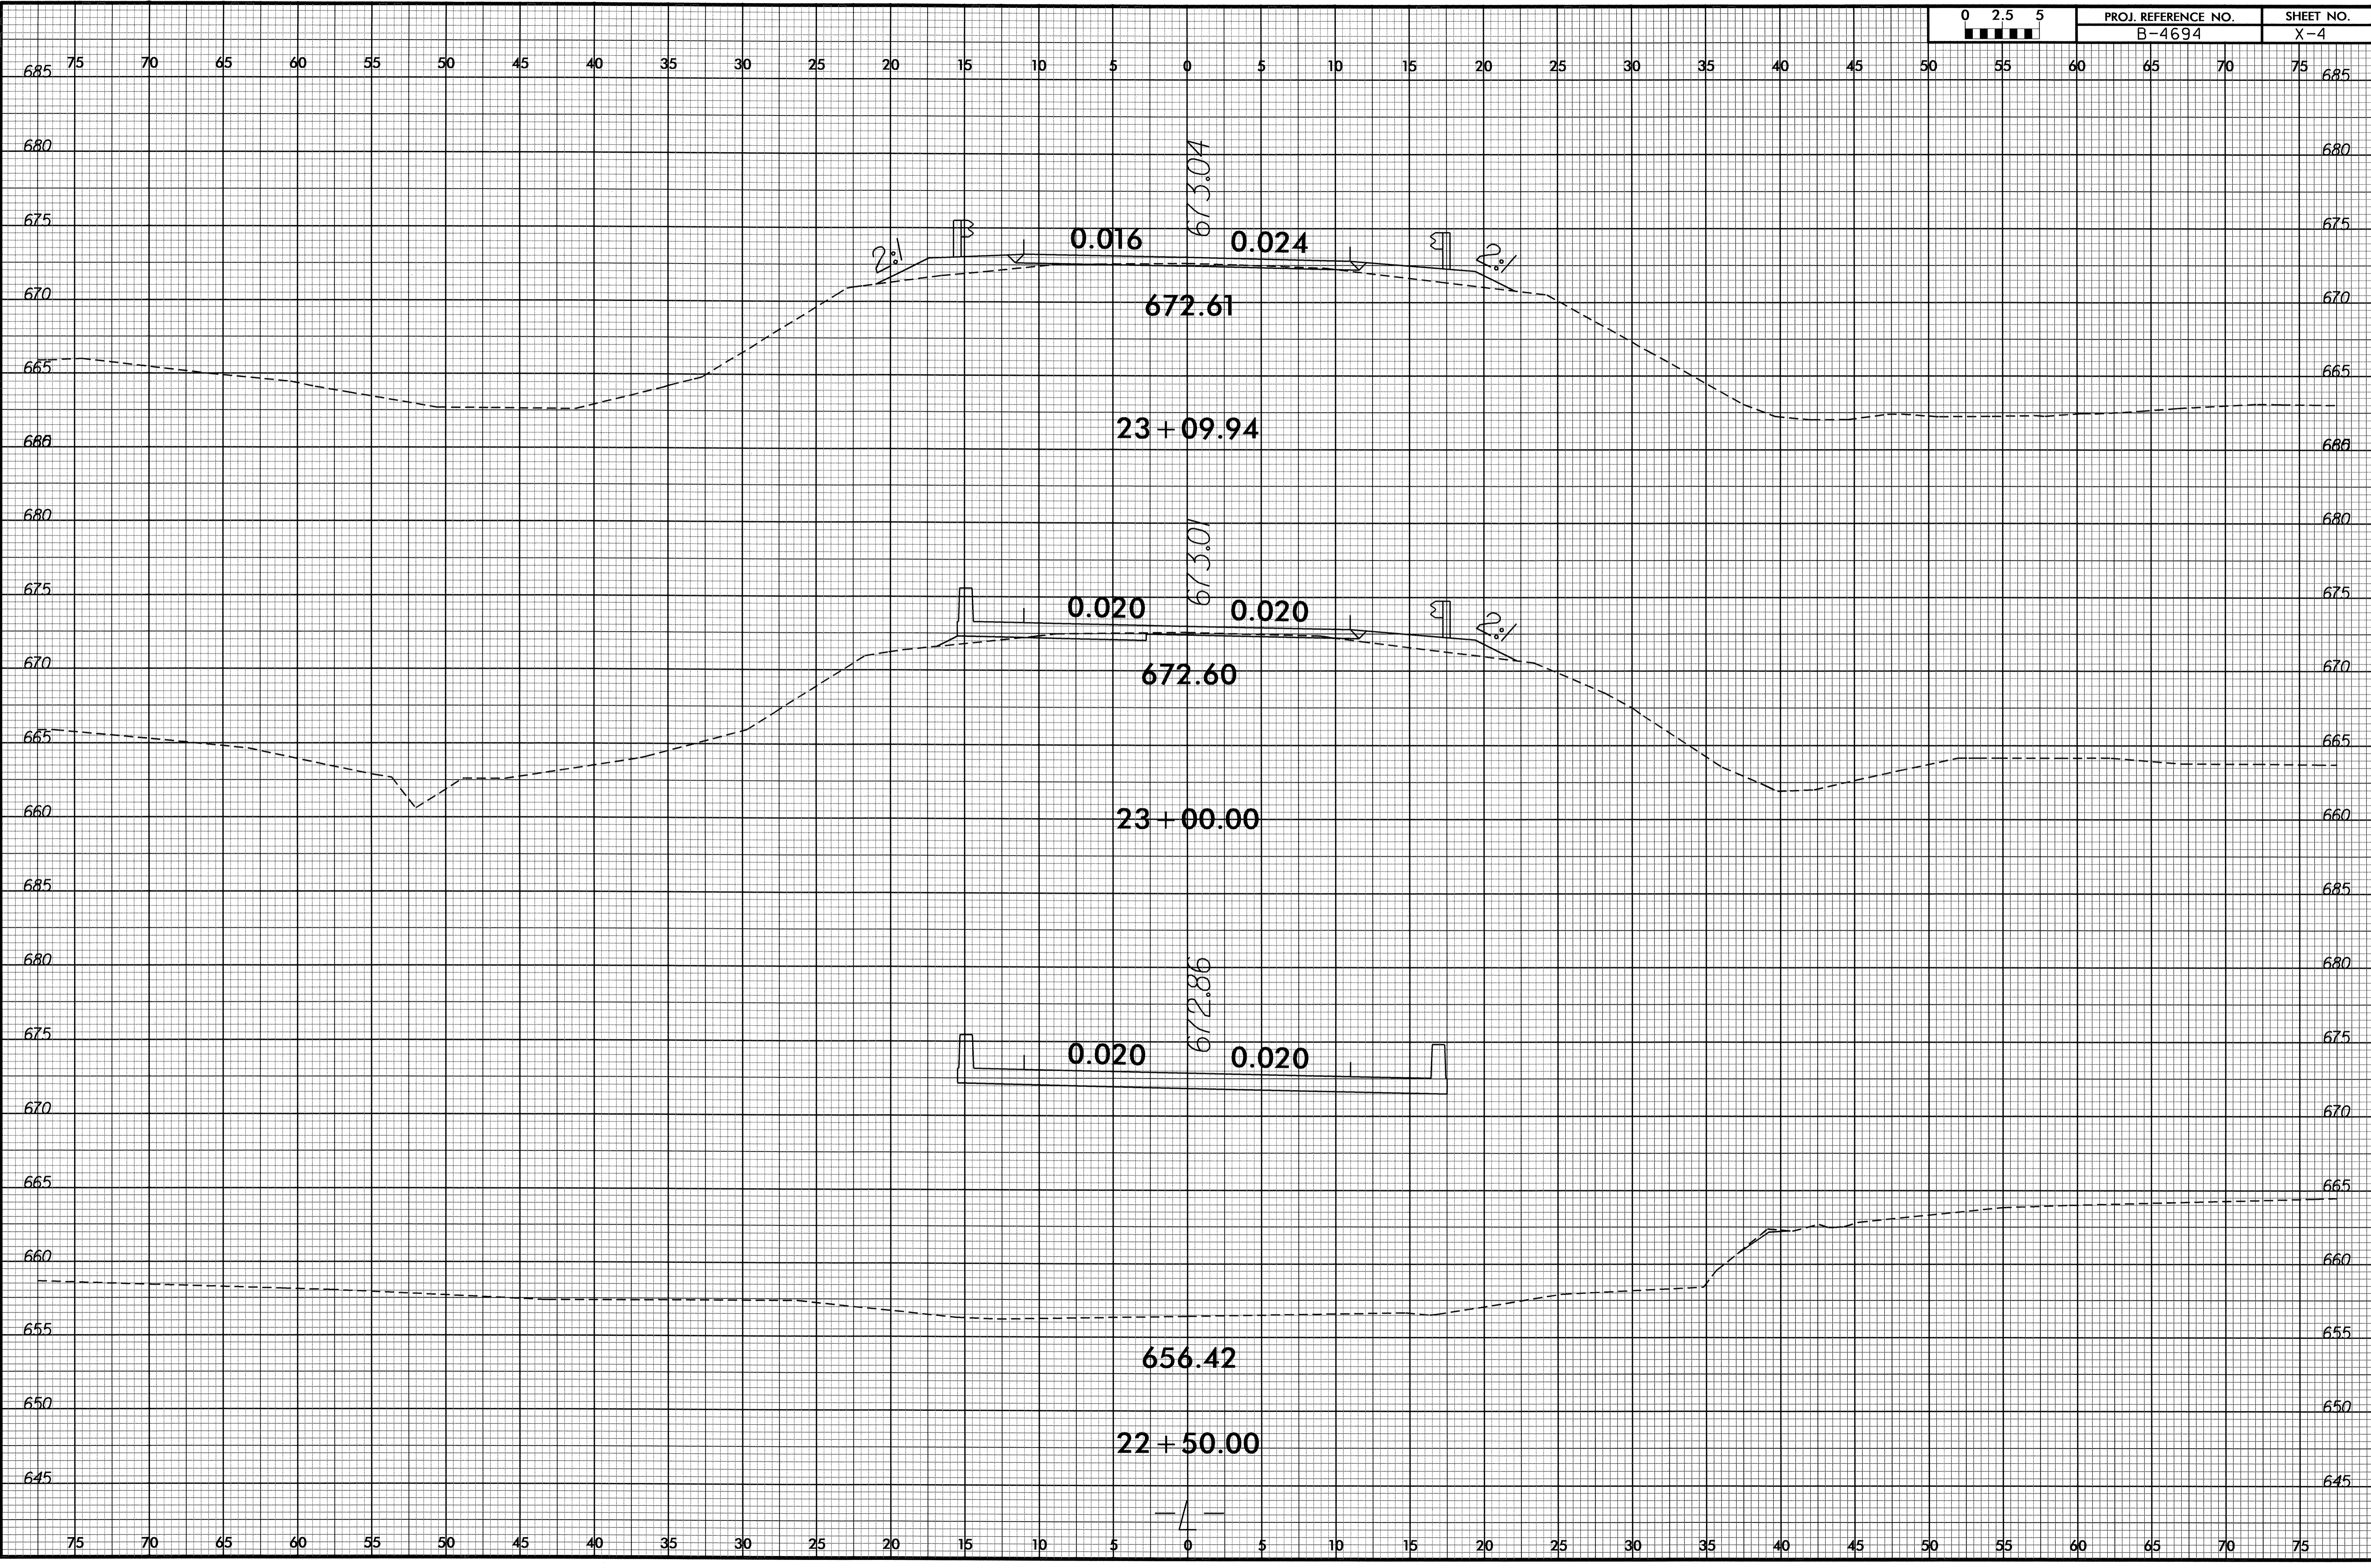

16-MAR-2011 14:54  
P:\Roadway\XCN\ab-4694\_rdy\_xpl\_1.dgn  
\$\$\$\$\$

8/23/99

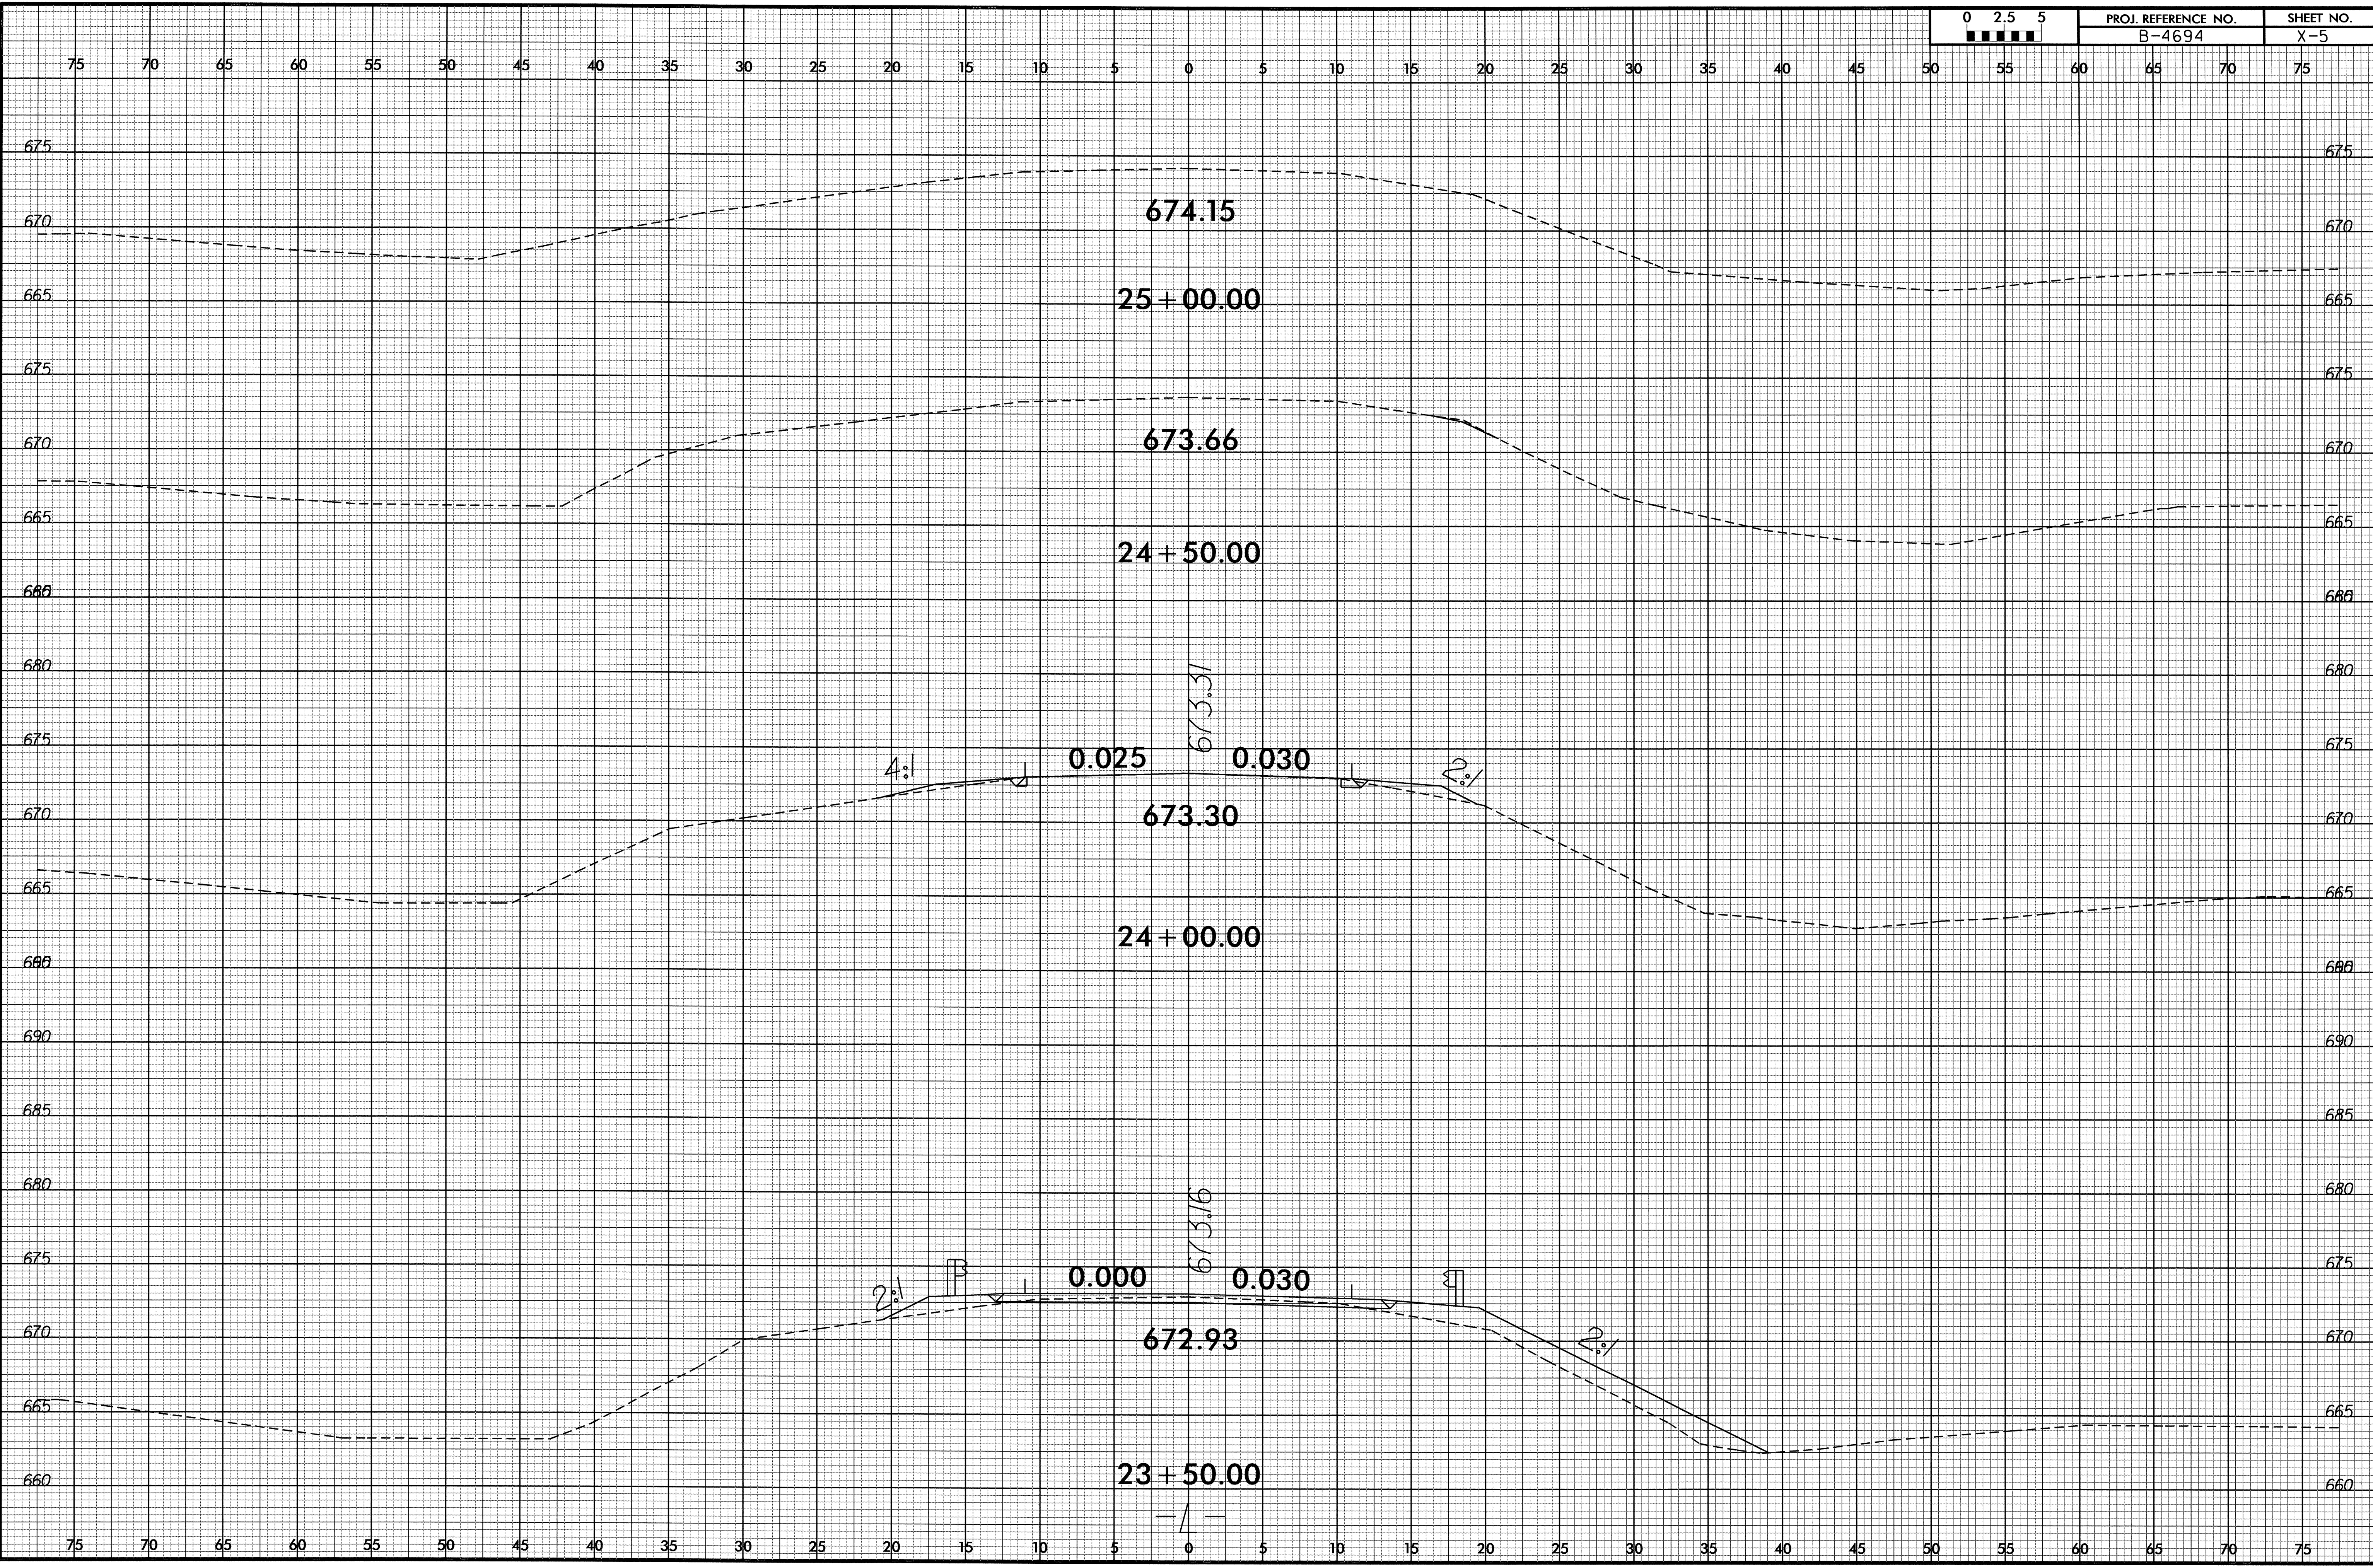

16-MAR-2011 14:54  
R:\Roadway\XSC\B-4694\_r.dwg -xp1\_1.dgn  
\$\$\$\$USER\$NAME\$\$\$\$