


**STATE OF NORTH CAROLINA
DEPARTMENT OF TRANSPORTATION**

**PAVEMENT MARKING PLAN
EDGECOMBE COUNTY**

**LOCATION: BRIDGE NO. 7 OVER THE TAR RIVER
ON SR 1250 (SPRINGFIELD DR.)**

TIP NO. B-4503	SHEET NO. PMP-1
APPROVED: <i>Ayman Alqudwah</i>	
DATE: 6-13-11	
SEAL	
	

T.I.P.: B-4503

CONTRACT: C202730

ROADWAY STANDARD DRAWING

THE FOLLOWING ROADWAY STANDARDS AS APPEAR IN "ROADWAY STANDARD DRAWINGS" - PROJECT SERVICES UNIT - N.C. DEPARTMENT OF TRANSPORTATION - RALEIGH, N.C., DATED JULY 2006 ARE APPLICABLE TO THIS PROJECT AND BY REFERENCE HEREBY ARE CONSIDERED A PART OF THESE PLANS:

STD. NO.	TITLE
1205.01	PAVEMENT MARKINGS - LINE TYPES AND OFFSETS
1205.02	PAVEMENT MARKINGS - 2 LANE AND MULTILANE ROADWAYS
1205.12	PAVEMENT MARKINGS - BRIDGES
1261.01	GUARDRAIL AND BARRIER DELINEATOR SPACING
1261.02	GUARDRAIL AND BARRIER DELINEATOR TYPES
1262.01	GUARDRAIL END DELINEATION

GENERAL NOTES

THE FOLLOWING GENERAL NOTES APPLY AT ALL TIMES FOR THE DURATION OF THE CONSTRUCTION PROJECT, EXCEPT WHEN OTHERWISE NOTED IN THE PLAN, OR DIRECTED BY THE ENGINEER.

- A) INSTALL PAVEMENT MARKINGS AND PAVEMENT MARKERS ON THE FINAL SURFACE AS FOLLOWS:


ROAD NAME	MARKING	MARKER
SR 1250	THERMOPLASTIC	NONE
- B) TIE PROPOSED PAVEMENT MARKING LINES TO EXISTING PAVEMENT MARKING LINES.
- C) REMOVE/REPLACE ANY CONFLICTING/DAMAGED PAVEMENT MARKINGS AND MARKERS.
- D) PASSING ZONES WILL BE DETERMINED IN THE FIELD AND MUST BE APPROVED BY THE ENGINEER.

**PAVEMENT
MARKING SCHEDULE**

SYMBOL	DESCRIPTION
T2 STOP BAR	THERMOPLASTIC
TA WHITE EDGELINE	THERMOPLASTIC
TI YELLOW DOUBLE CENTER	THERMOPLASTIC
TT YELLOW DIAGONAL	THERMOPLASTIC

PLAN PREPARED BY: N.C.D.O.T. SIGNING AND DELINEATION UNIT


AYMAN ALQUDWAH, P.E. SIGNING & DELINEATION REGIONAL ENGINEER
ERIC WARD SIGNING & DELINEATION DESIGN ENGINEER

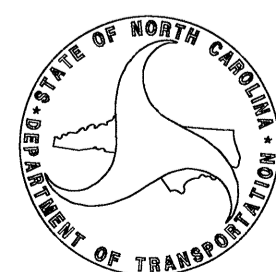

INDEX

SHEET NO.	DESCRIPTION
PMP-1	PAVEMENT MARKING PLAN TITLE AND SCHEDULE SHEET
PMP-2	PAVEMENT MARKING DETAIL

TIP NO. B-4503	SHEET NO. PMP-2
APPROVED: <i>[Signature]</i>	
DATE: 6/13/11	
SEAL	

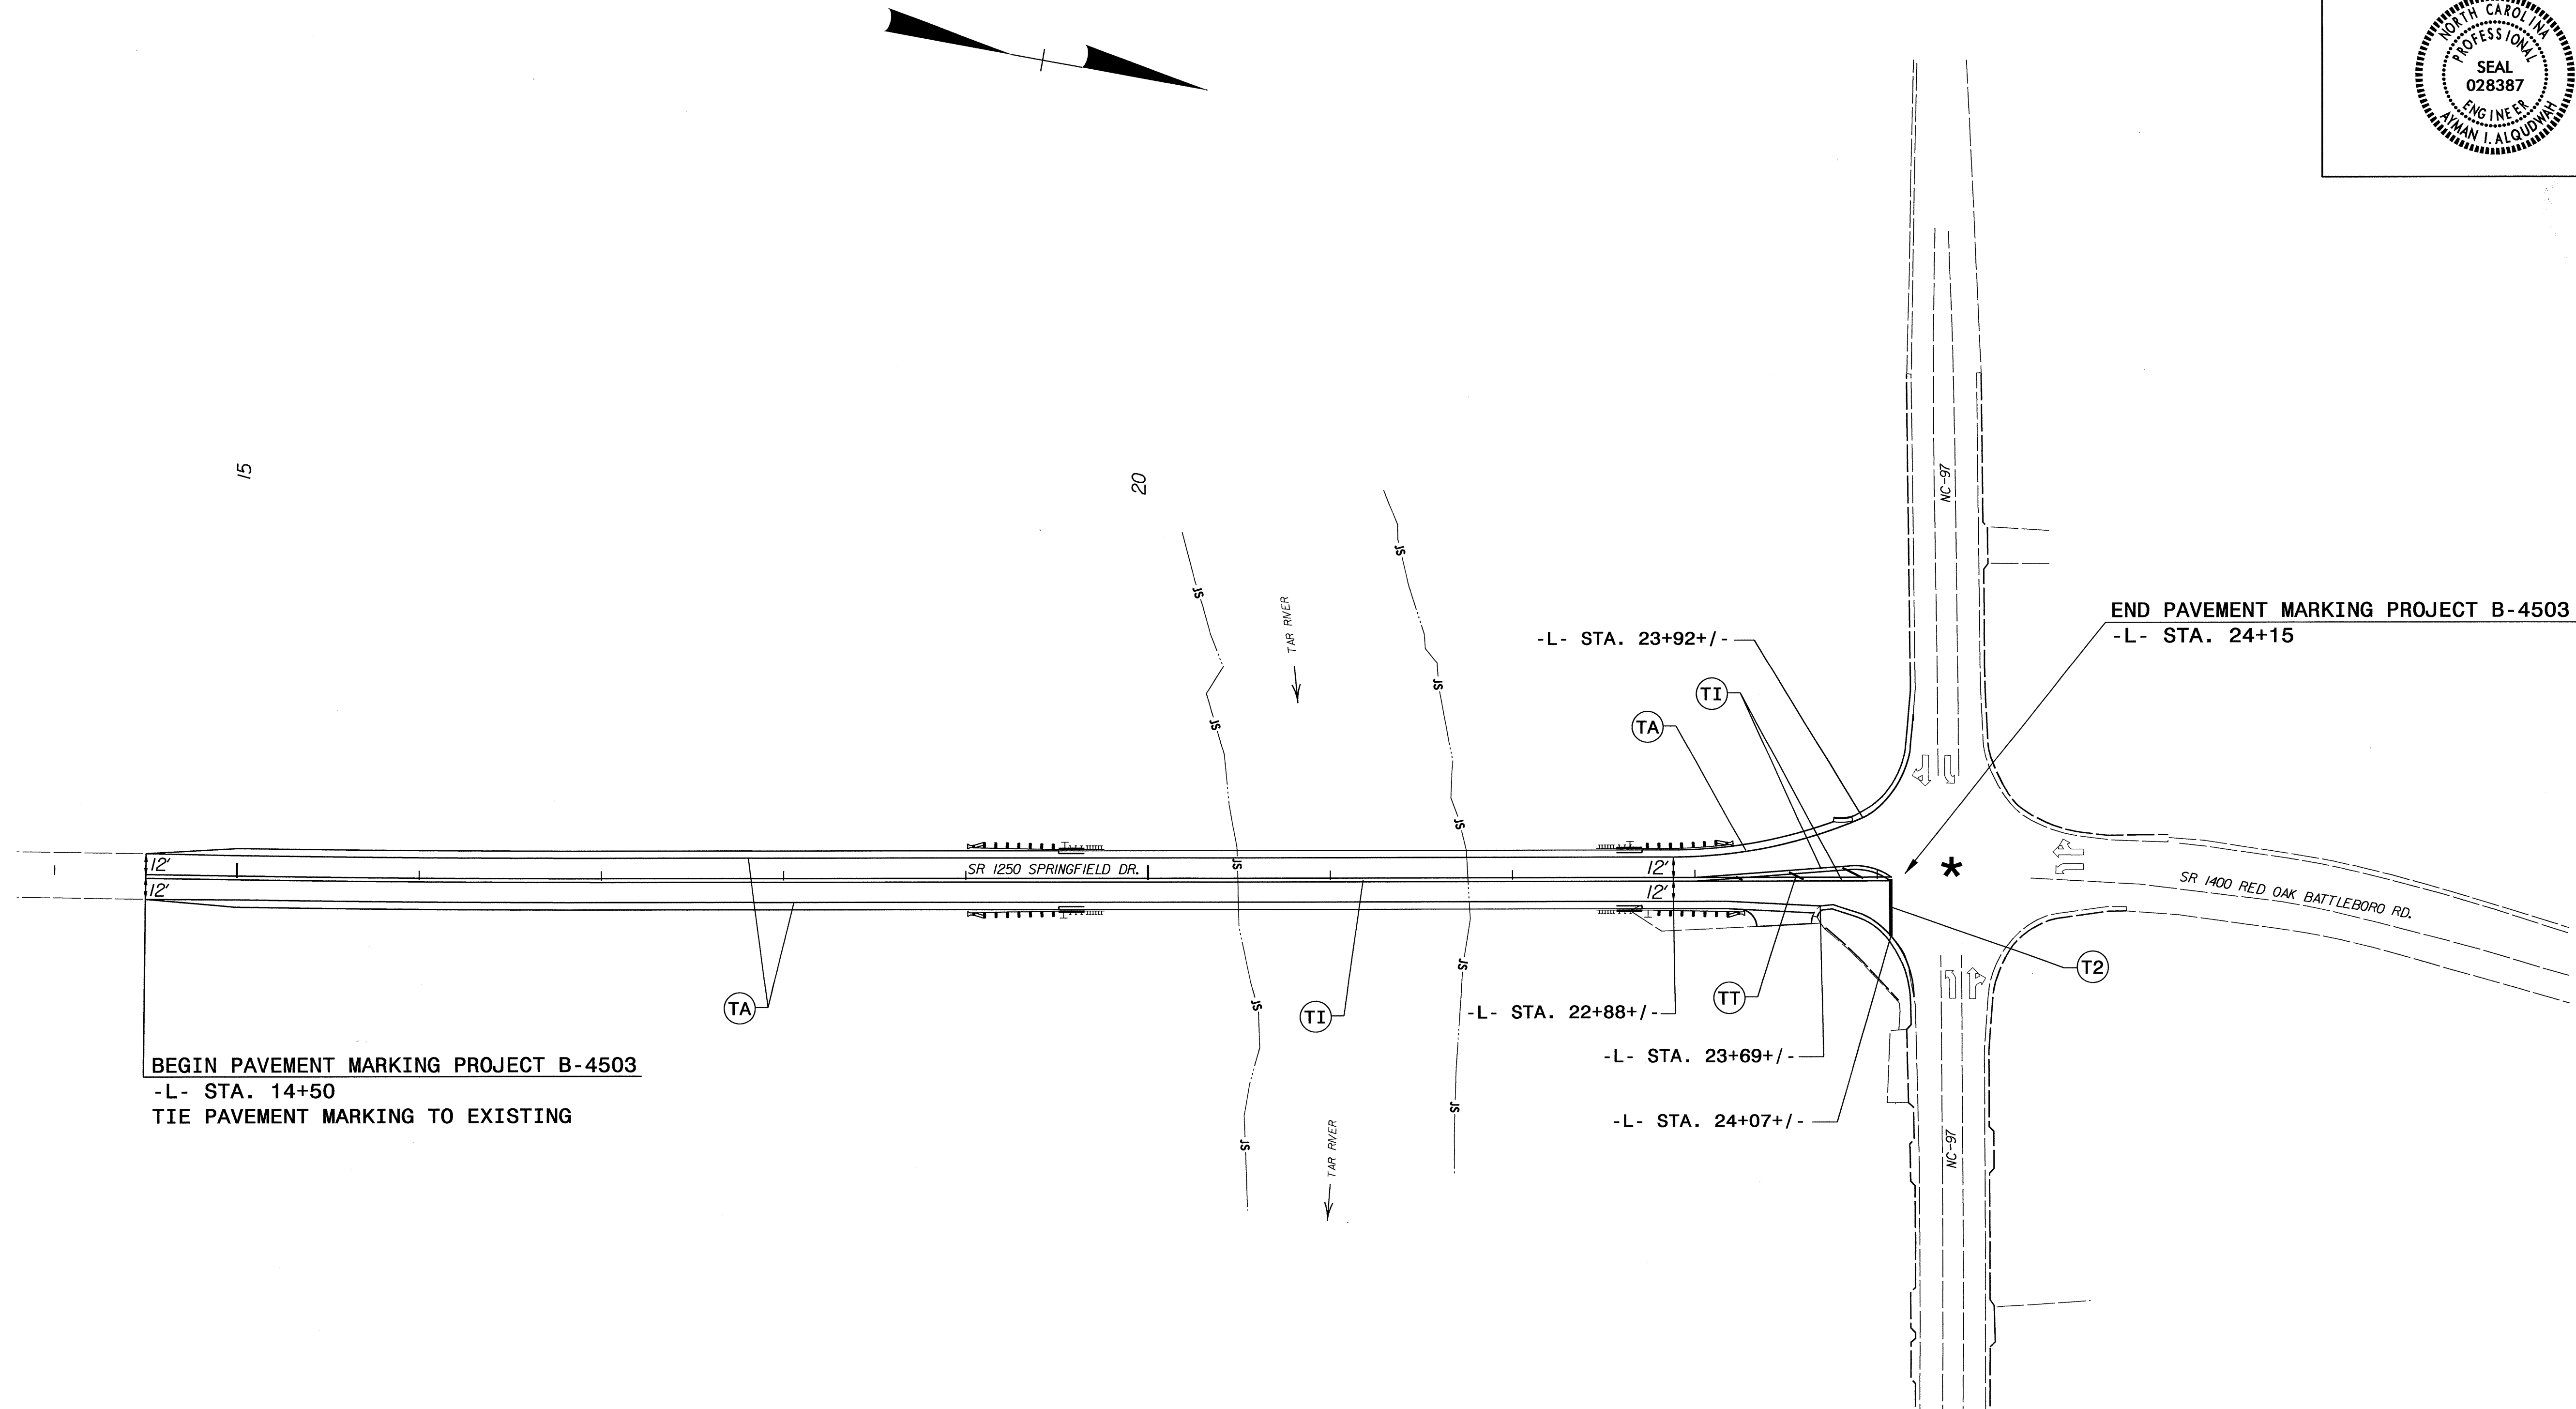

BEGIN PAVEMENT MARKING PROJECT B-4503
 -L- STA. 14+50
 TIE PAVEMENT MARKING TO EXISTING

PAVEMENT MARKING DETAIL

I:\JUN-2011\602
 P:\PMP-2\061311-B-4503-Traffic\Signing\CADD\PM\B4503.pmp_sgn.dgn
 ERICMARD AT 12:47:05