



9/23/99

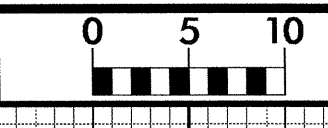


PROJ. REFERENCE NO.	SHEET NO.
B-4328	X-1

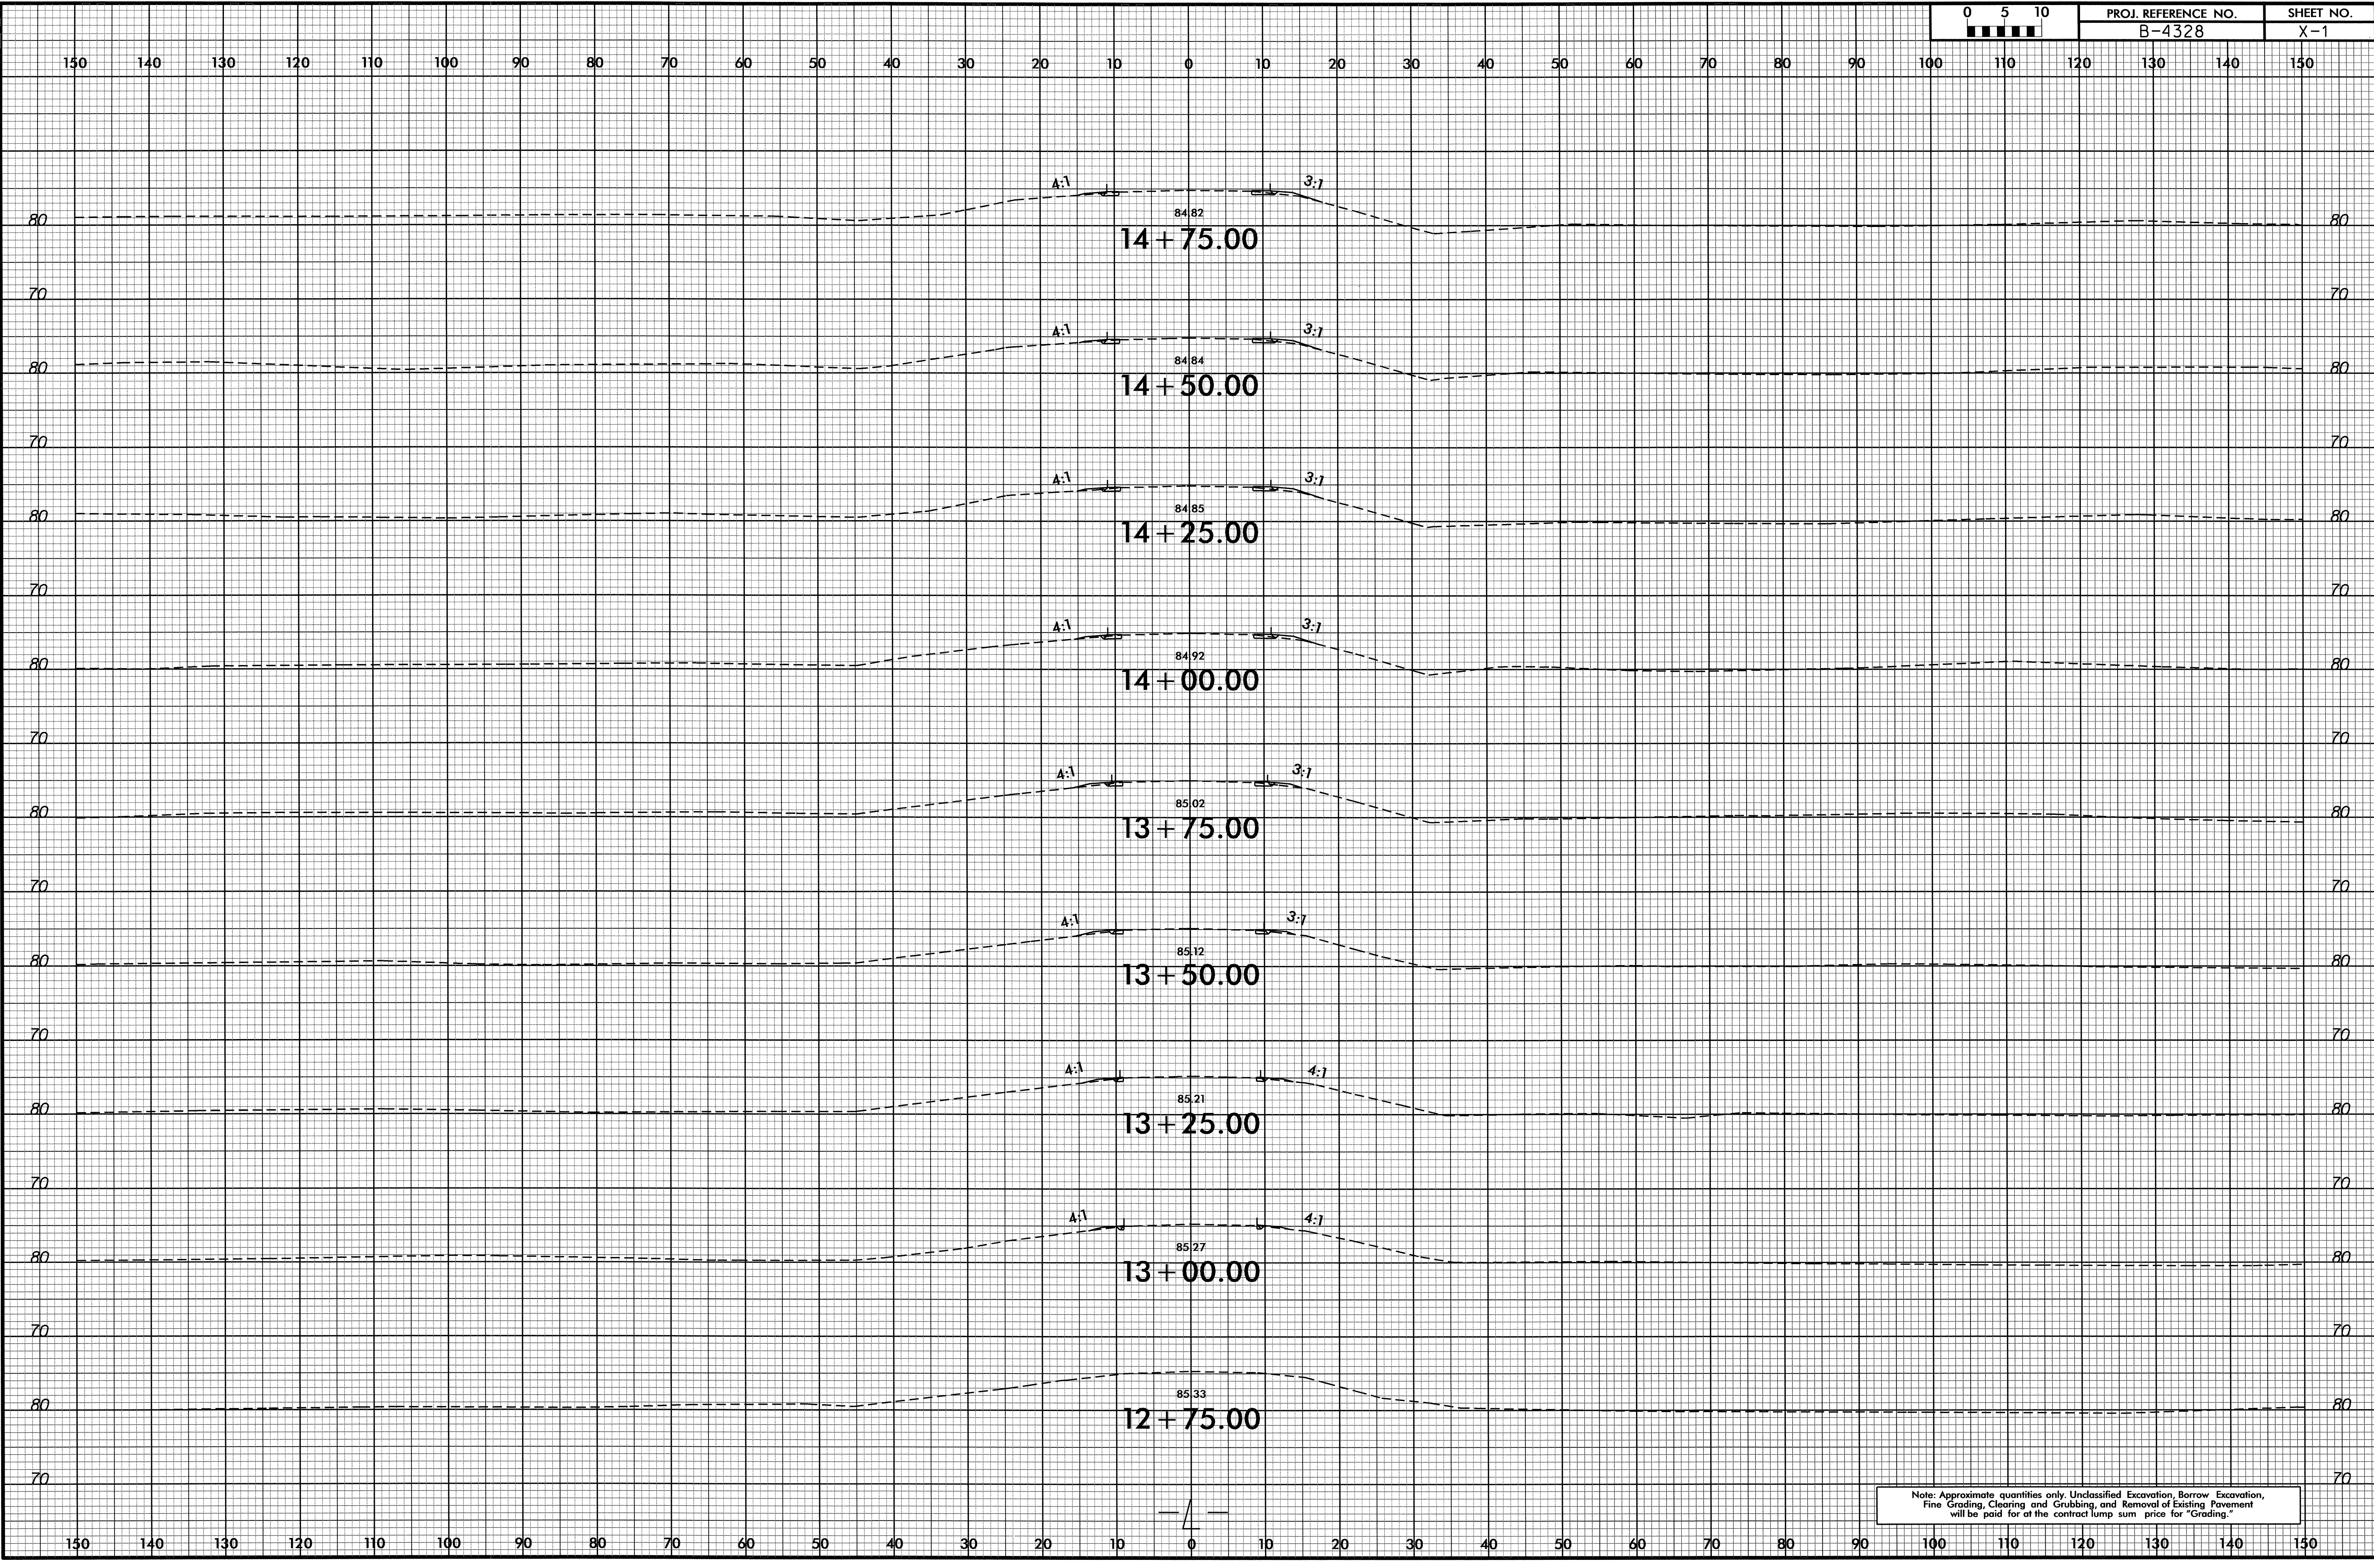



Note: Approximate quantities only. Unclassified Excavation, Borrow Excavation, Fine Grading, Clearing and Grubbing, and Removal of Existing Pavement will be paid for at the contract lump sum price for "Grading."

20-JUL-2011 11:35
 R:\Roadwork\XSec\4328_rdy_xpl_1.dgn
 \$\$\$USERNAME\$\$\$


B/23/99

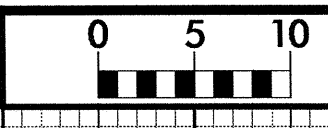


PROJ. REFERENCE NO. B-4328	SHEET NO. X-2
-------------------------------	------------------

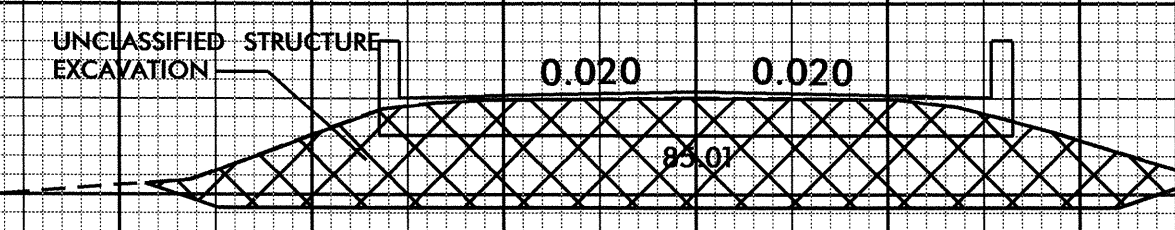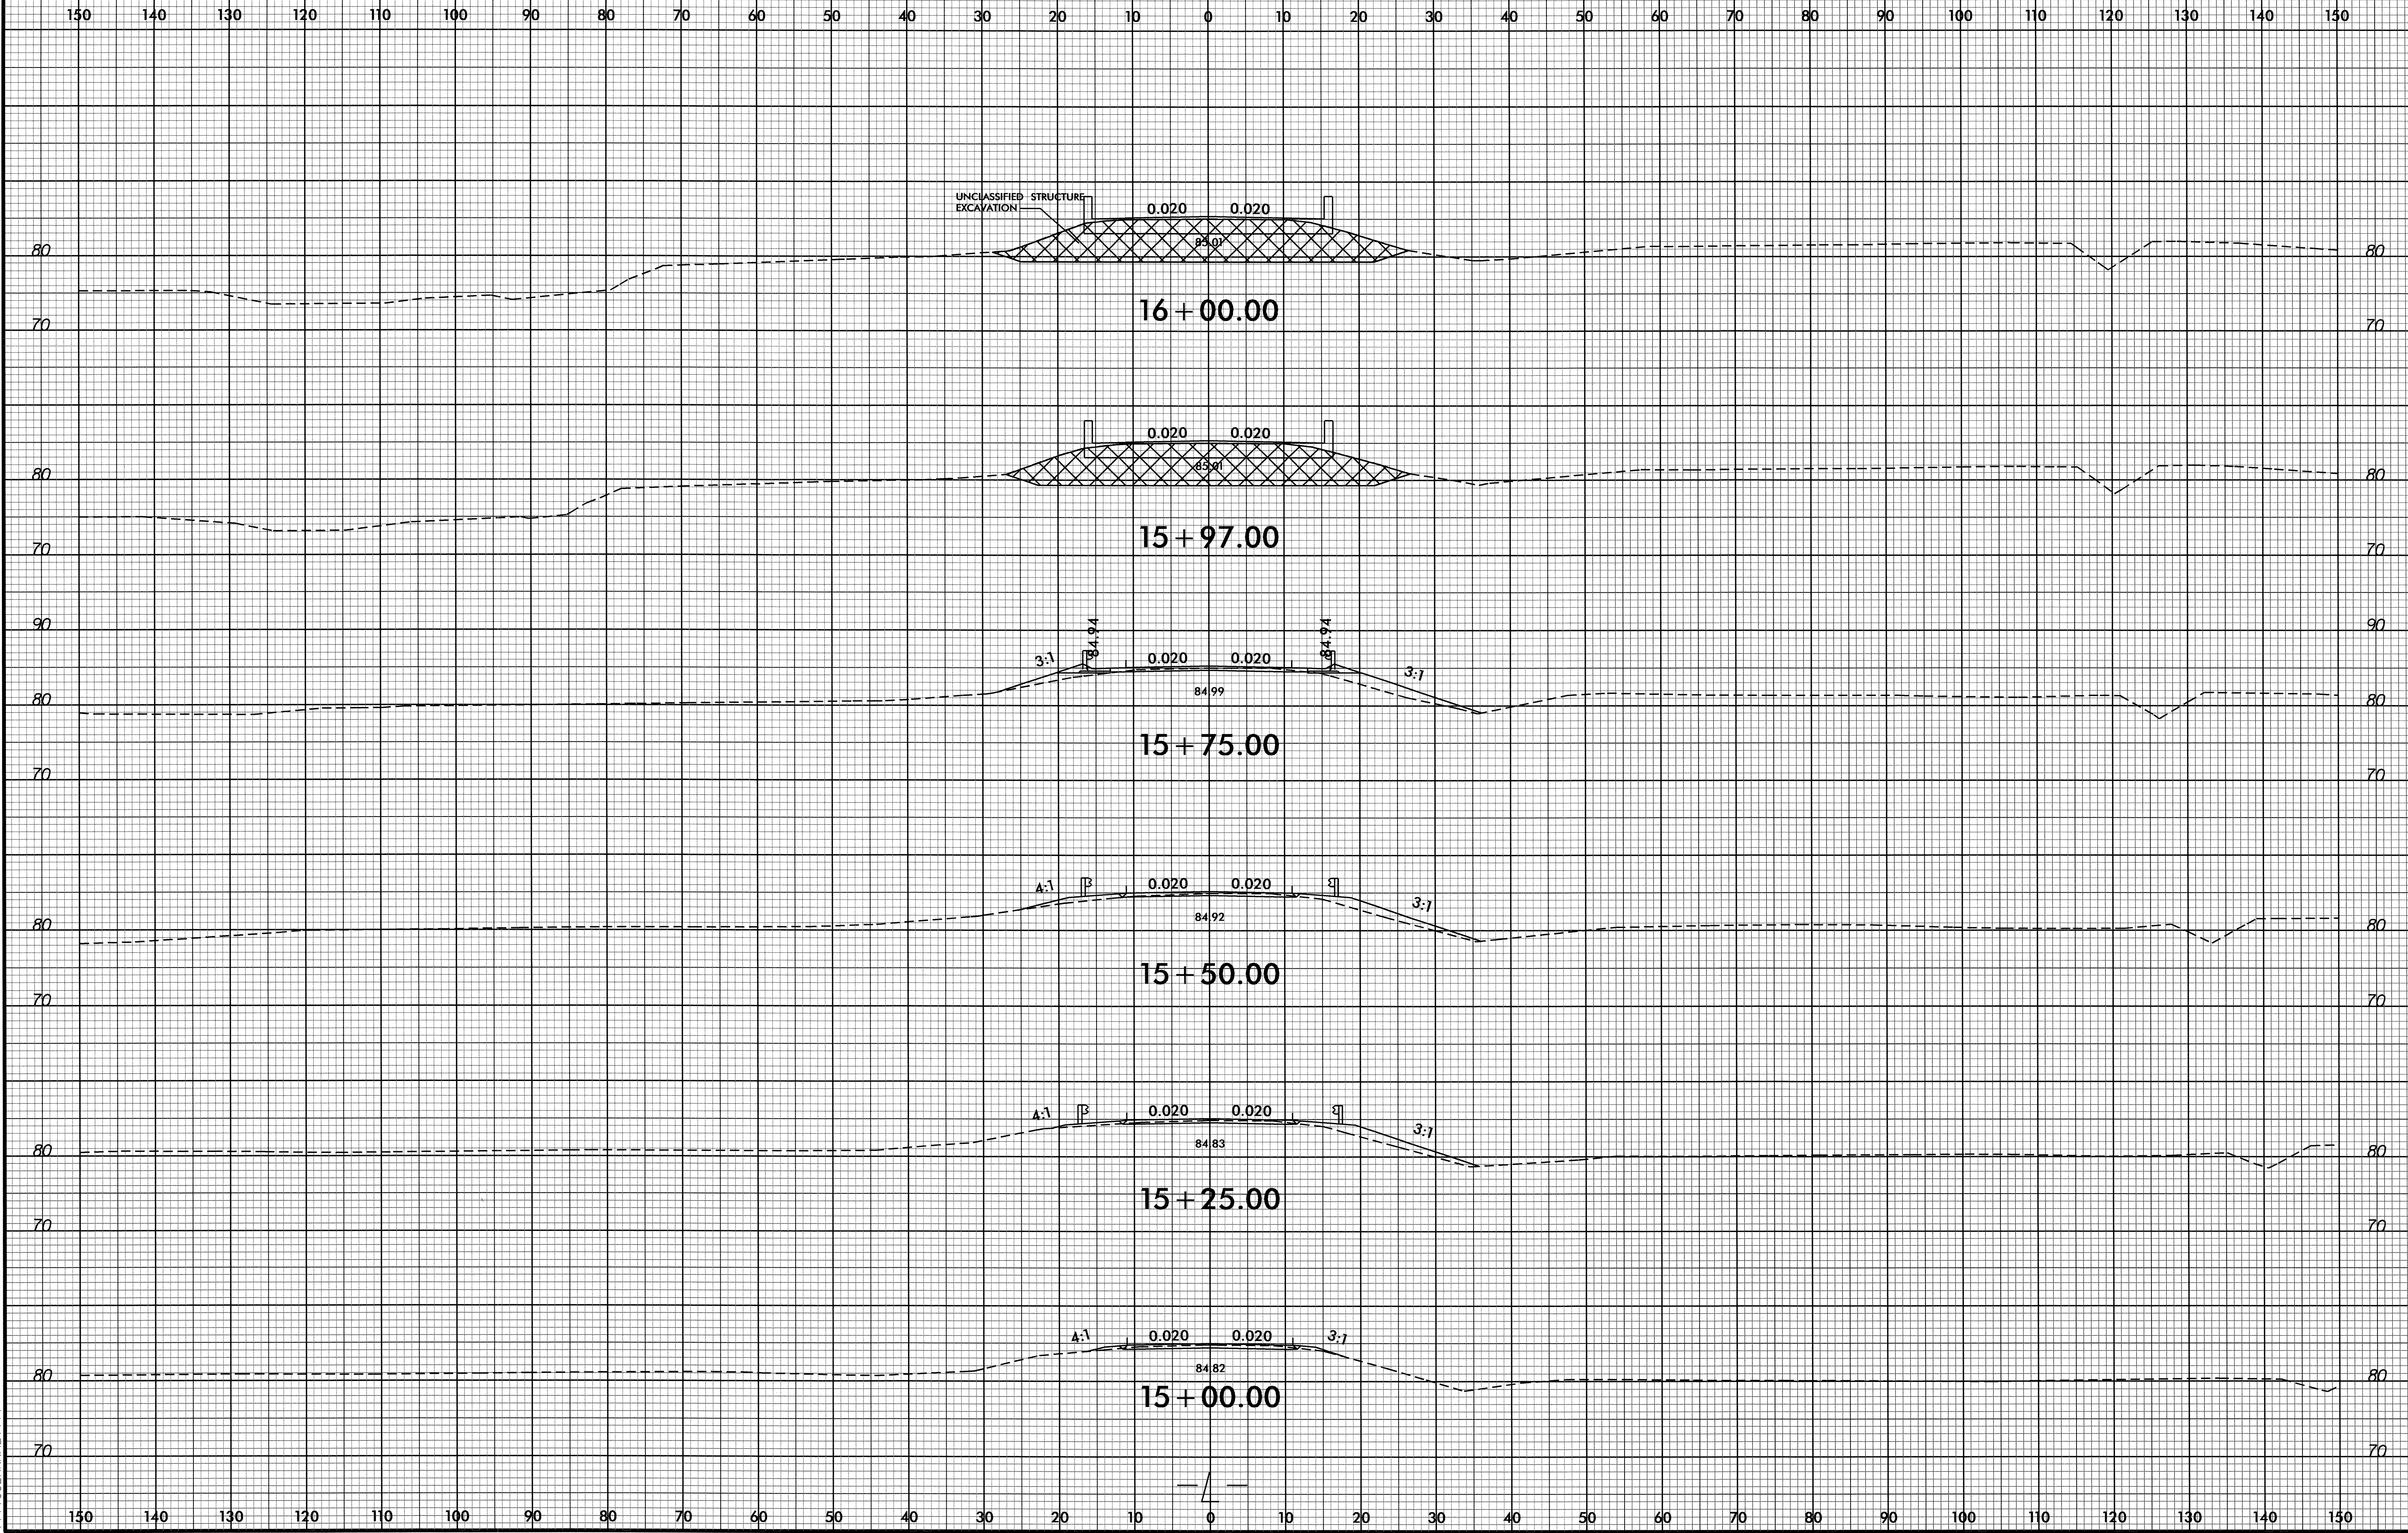


16 + 00.00

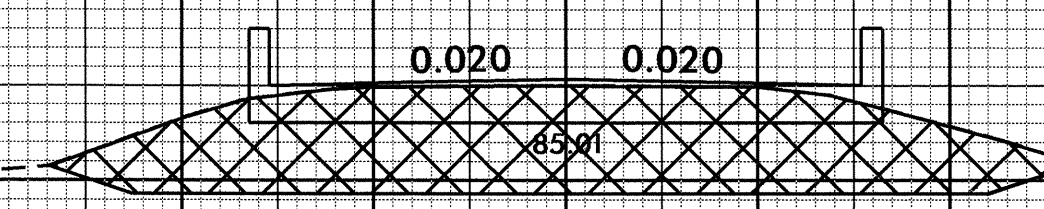


15 + 97.00

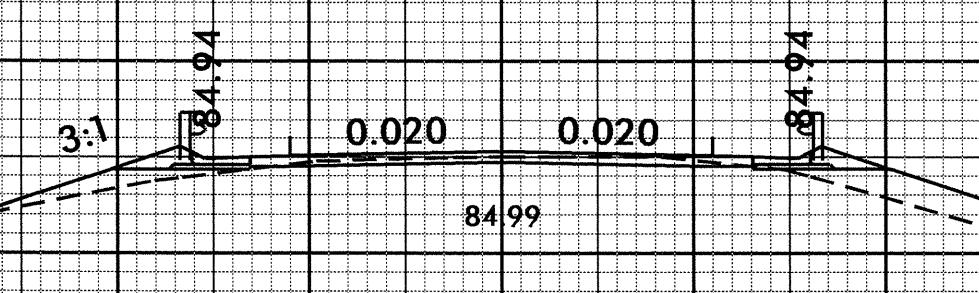


15 + 75.00

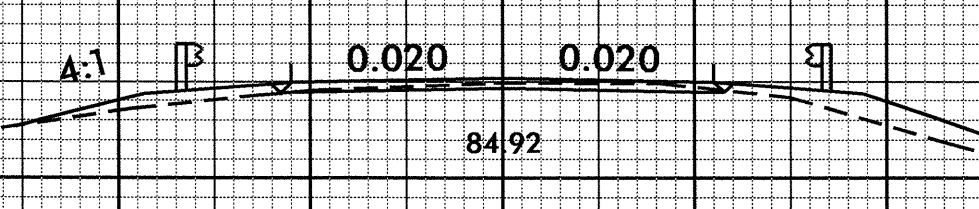


15 + 50.00

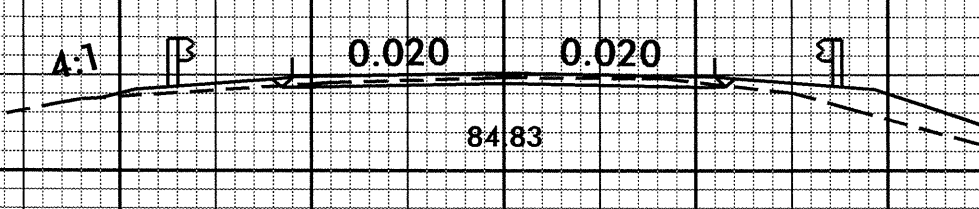

15 + 25.00

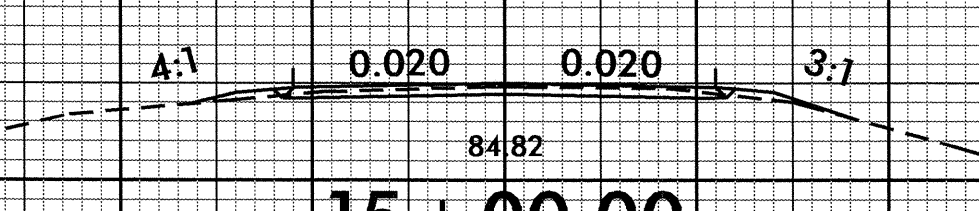


15 + 00.00

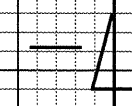


20-JUL-2011 11:35
 R:\Roadwork\X\sc\B4328.rdy_xp_1.dgn
 \$\$\$USERNAME\$\$\$

8/23/99

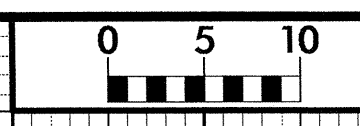


PROJ. REFERENCE NO.
B-4328

SHEET NO.
X-3

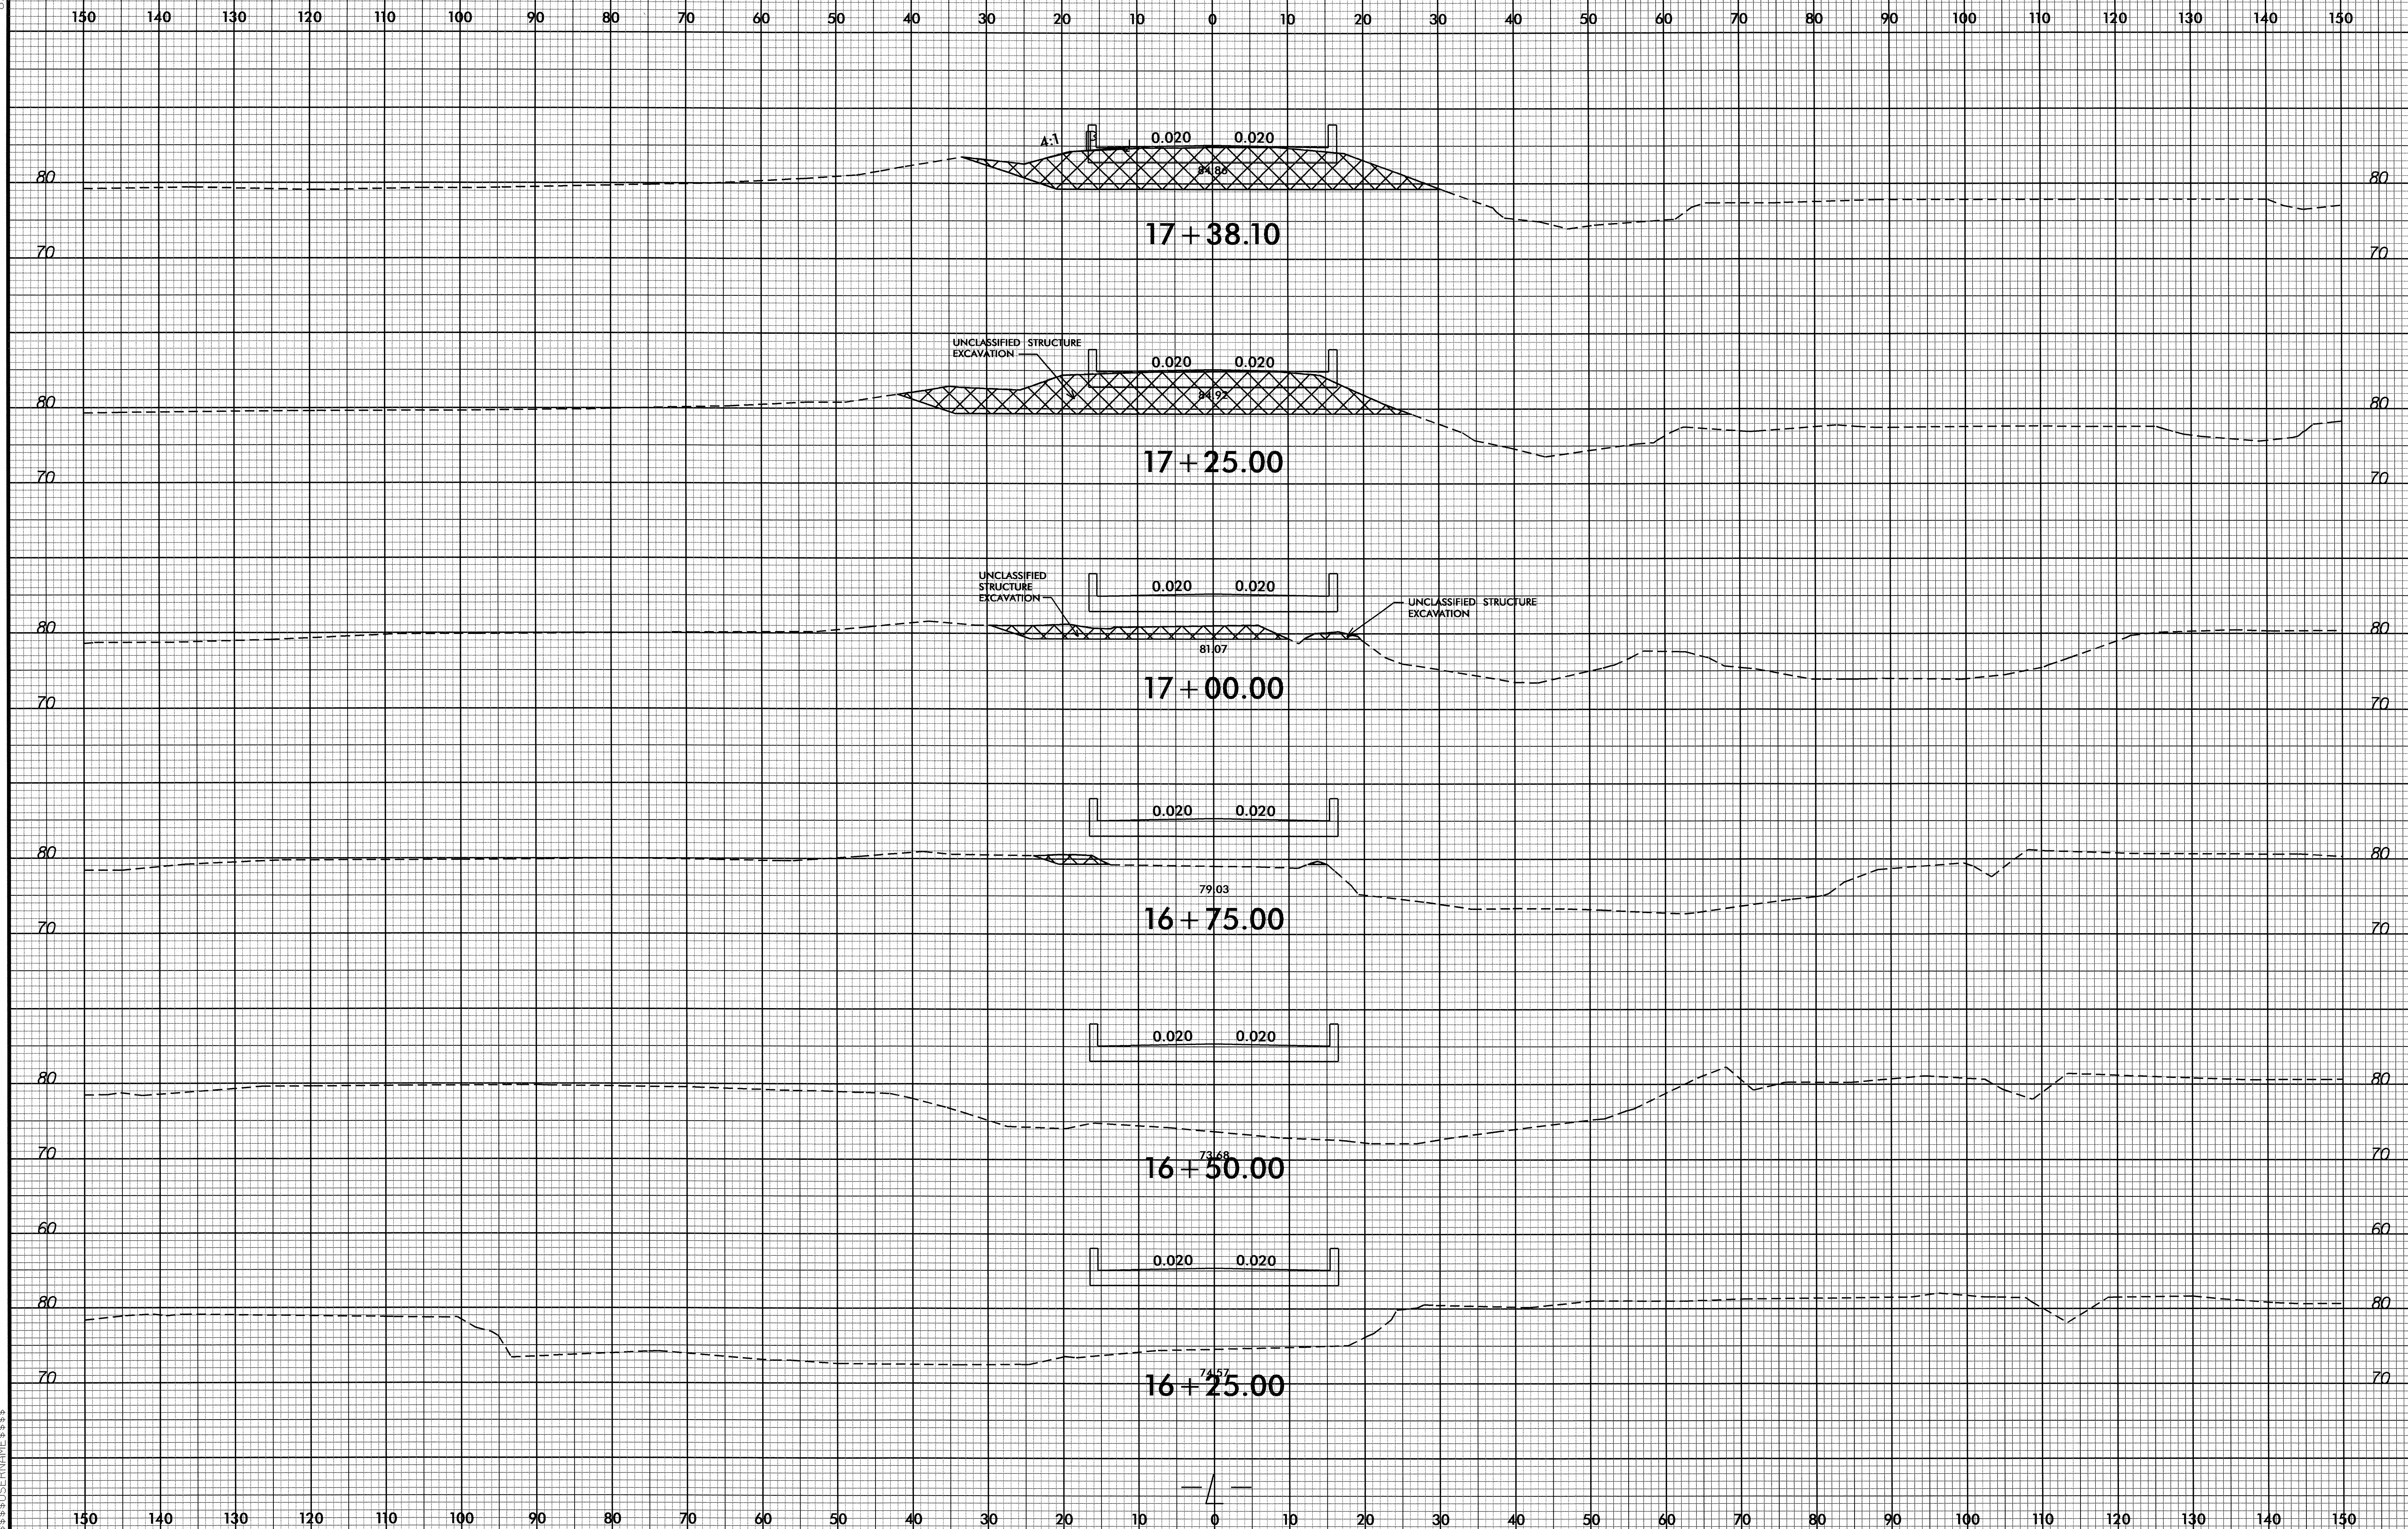

20 JUL 20 11:35 AM 4328-r-dj-xp1.1.dgn

8/23/99

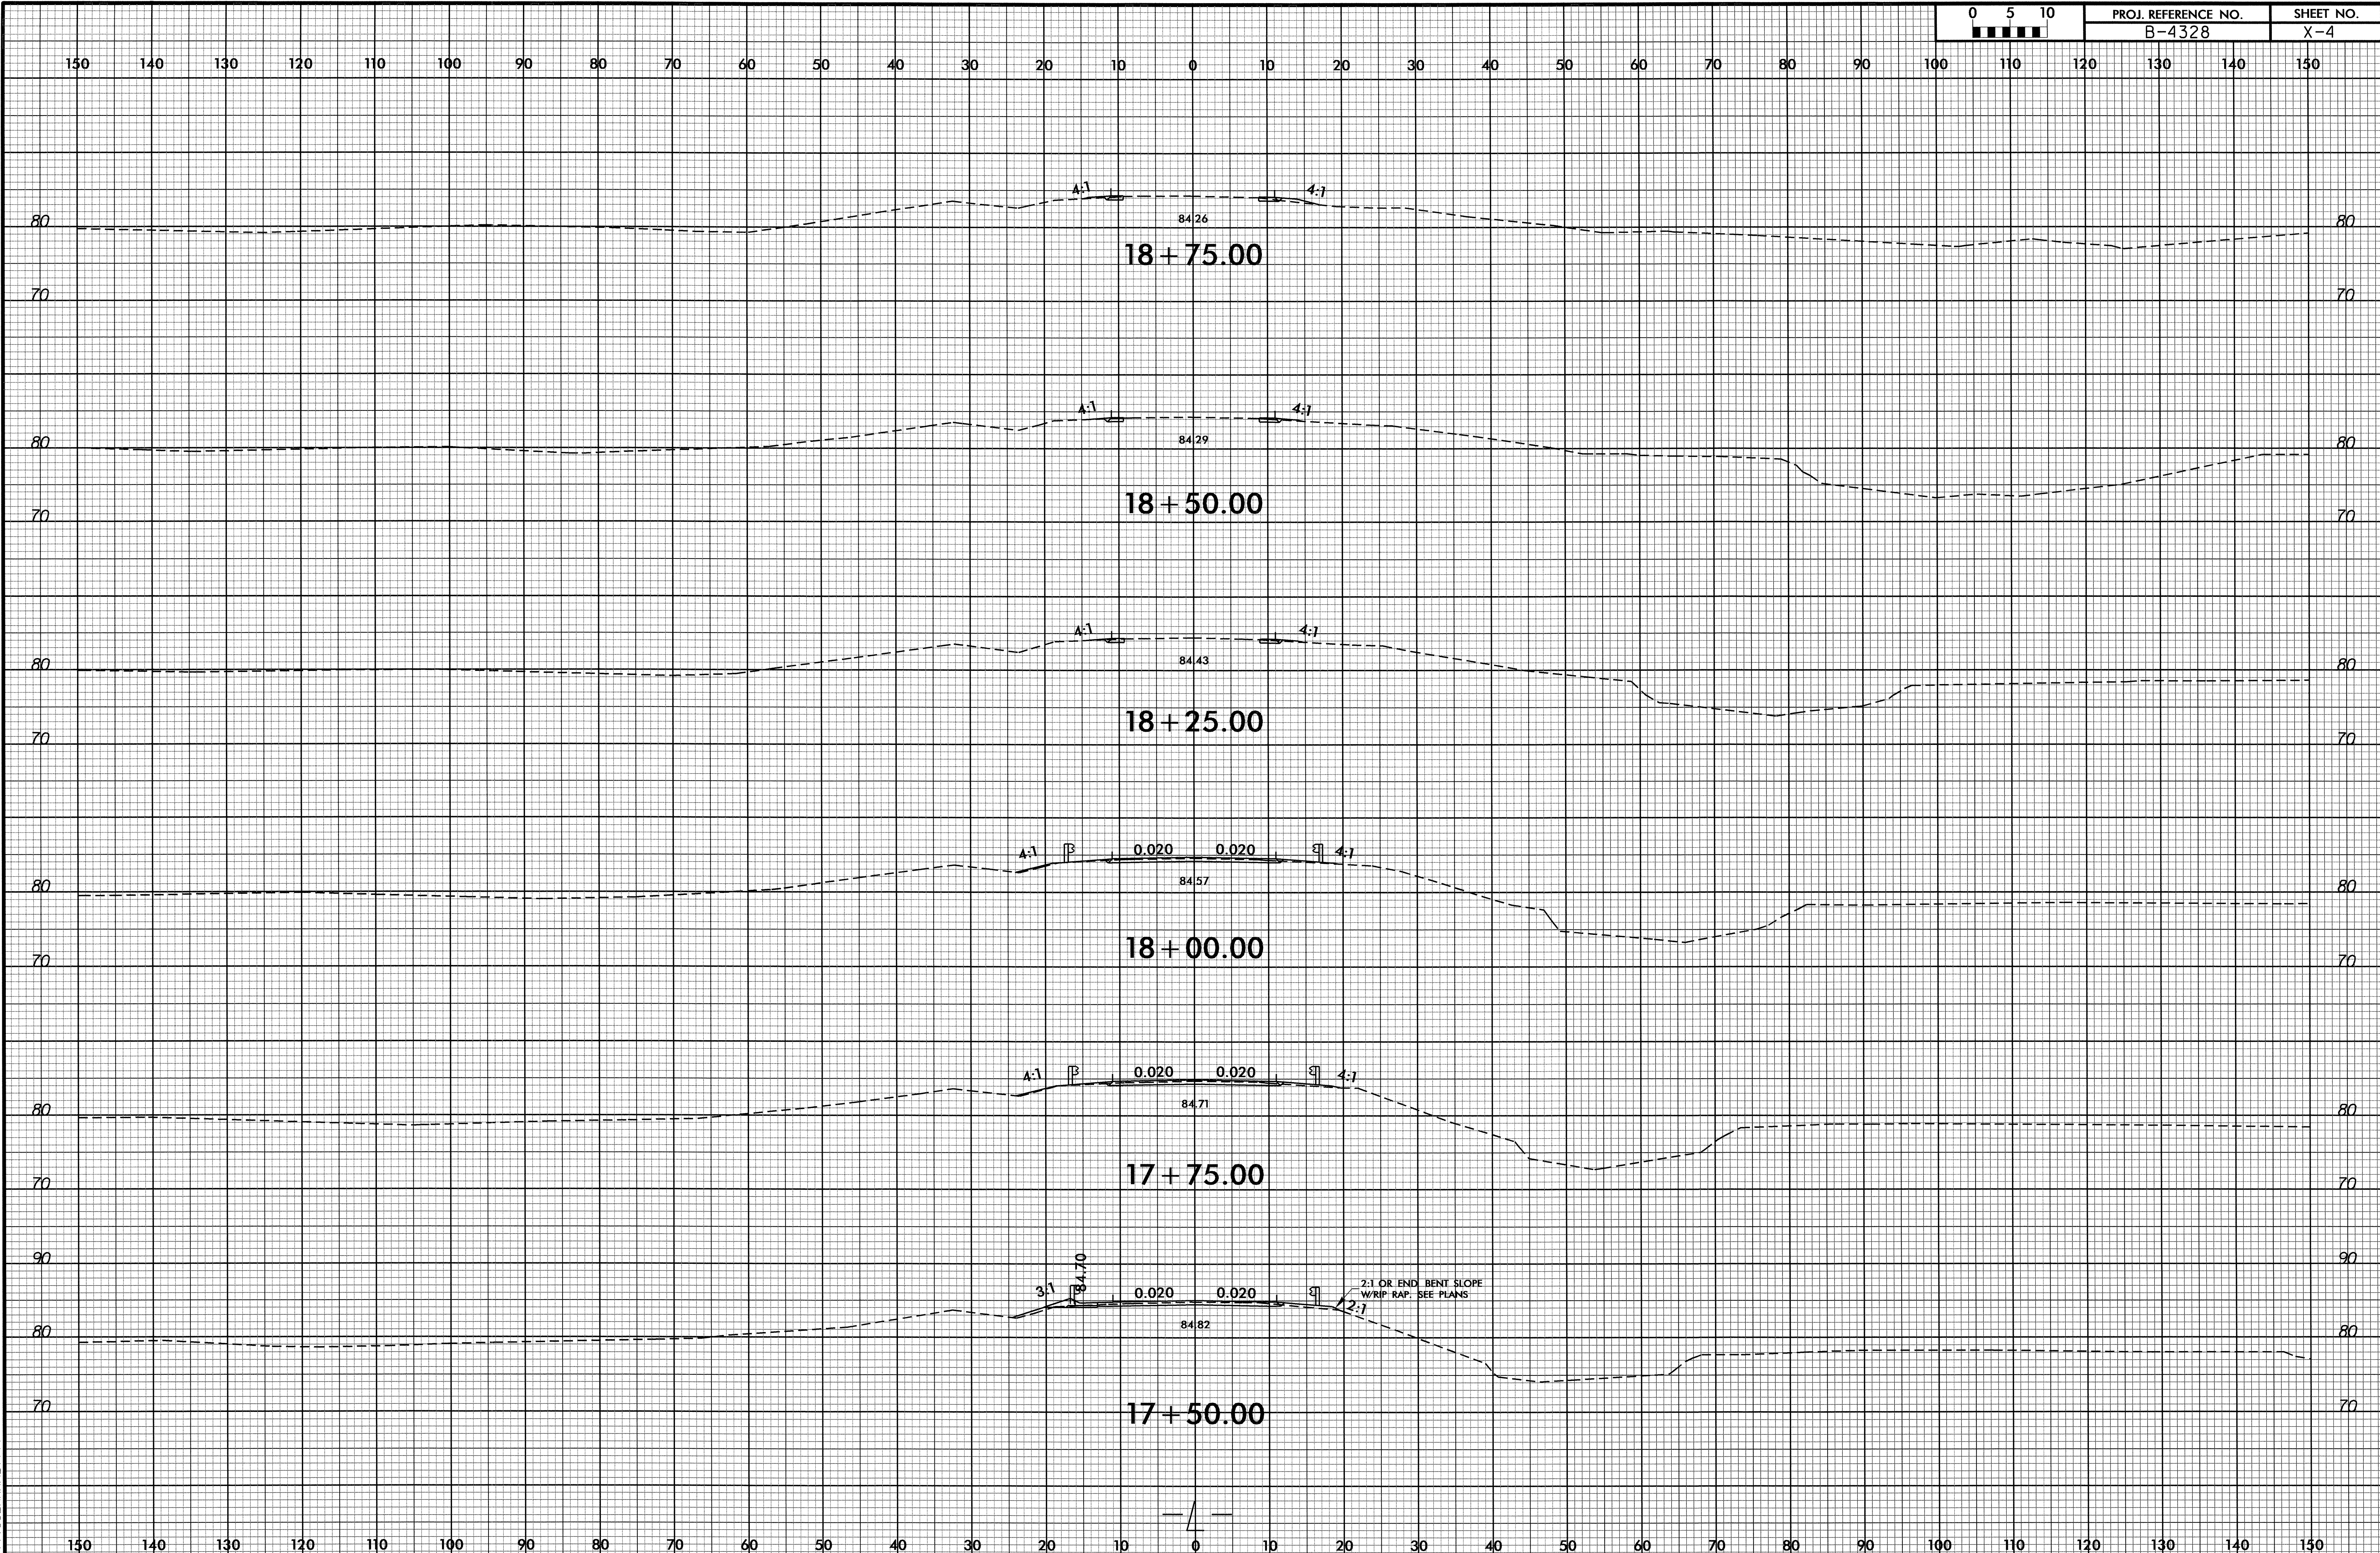


20-111-2011135
R:\Roadway\Ysc\4328_rdy_xp1.dgn
\$\$\$\$USERNAME\$\$\$\$

8/22/99



PROJ. REFERENCE NO.	SHEET NO.
B-4328	X-5

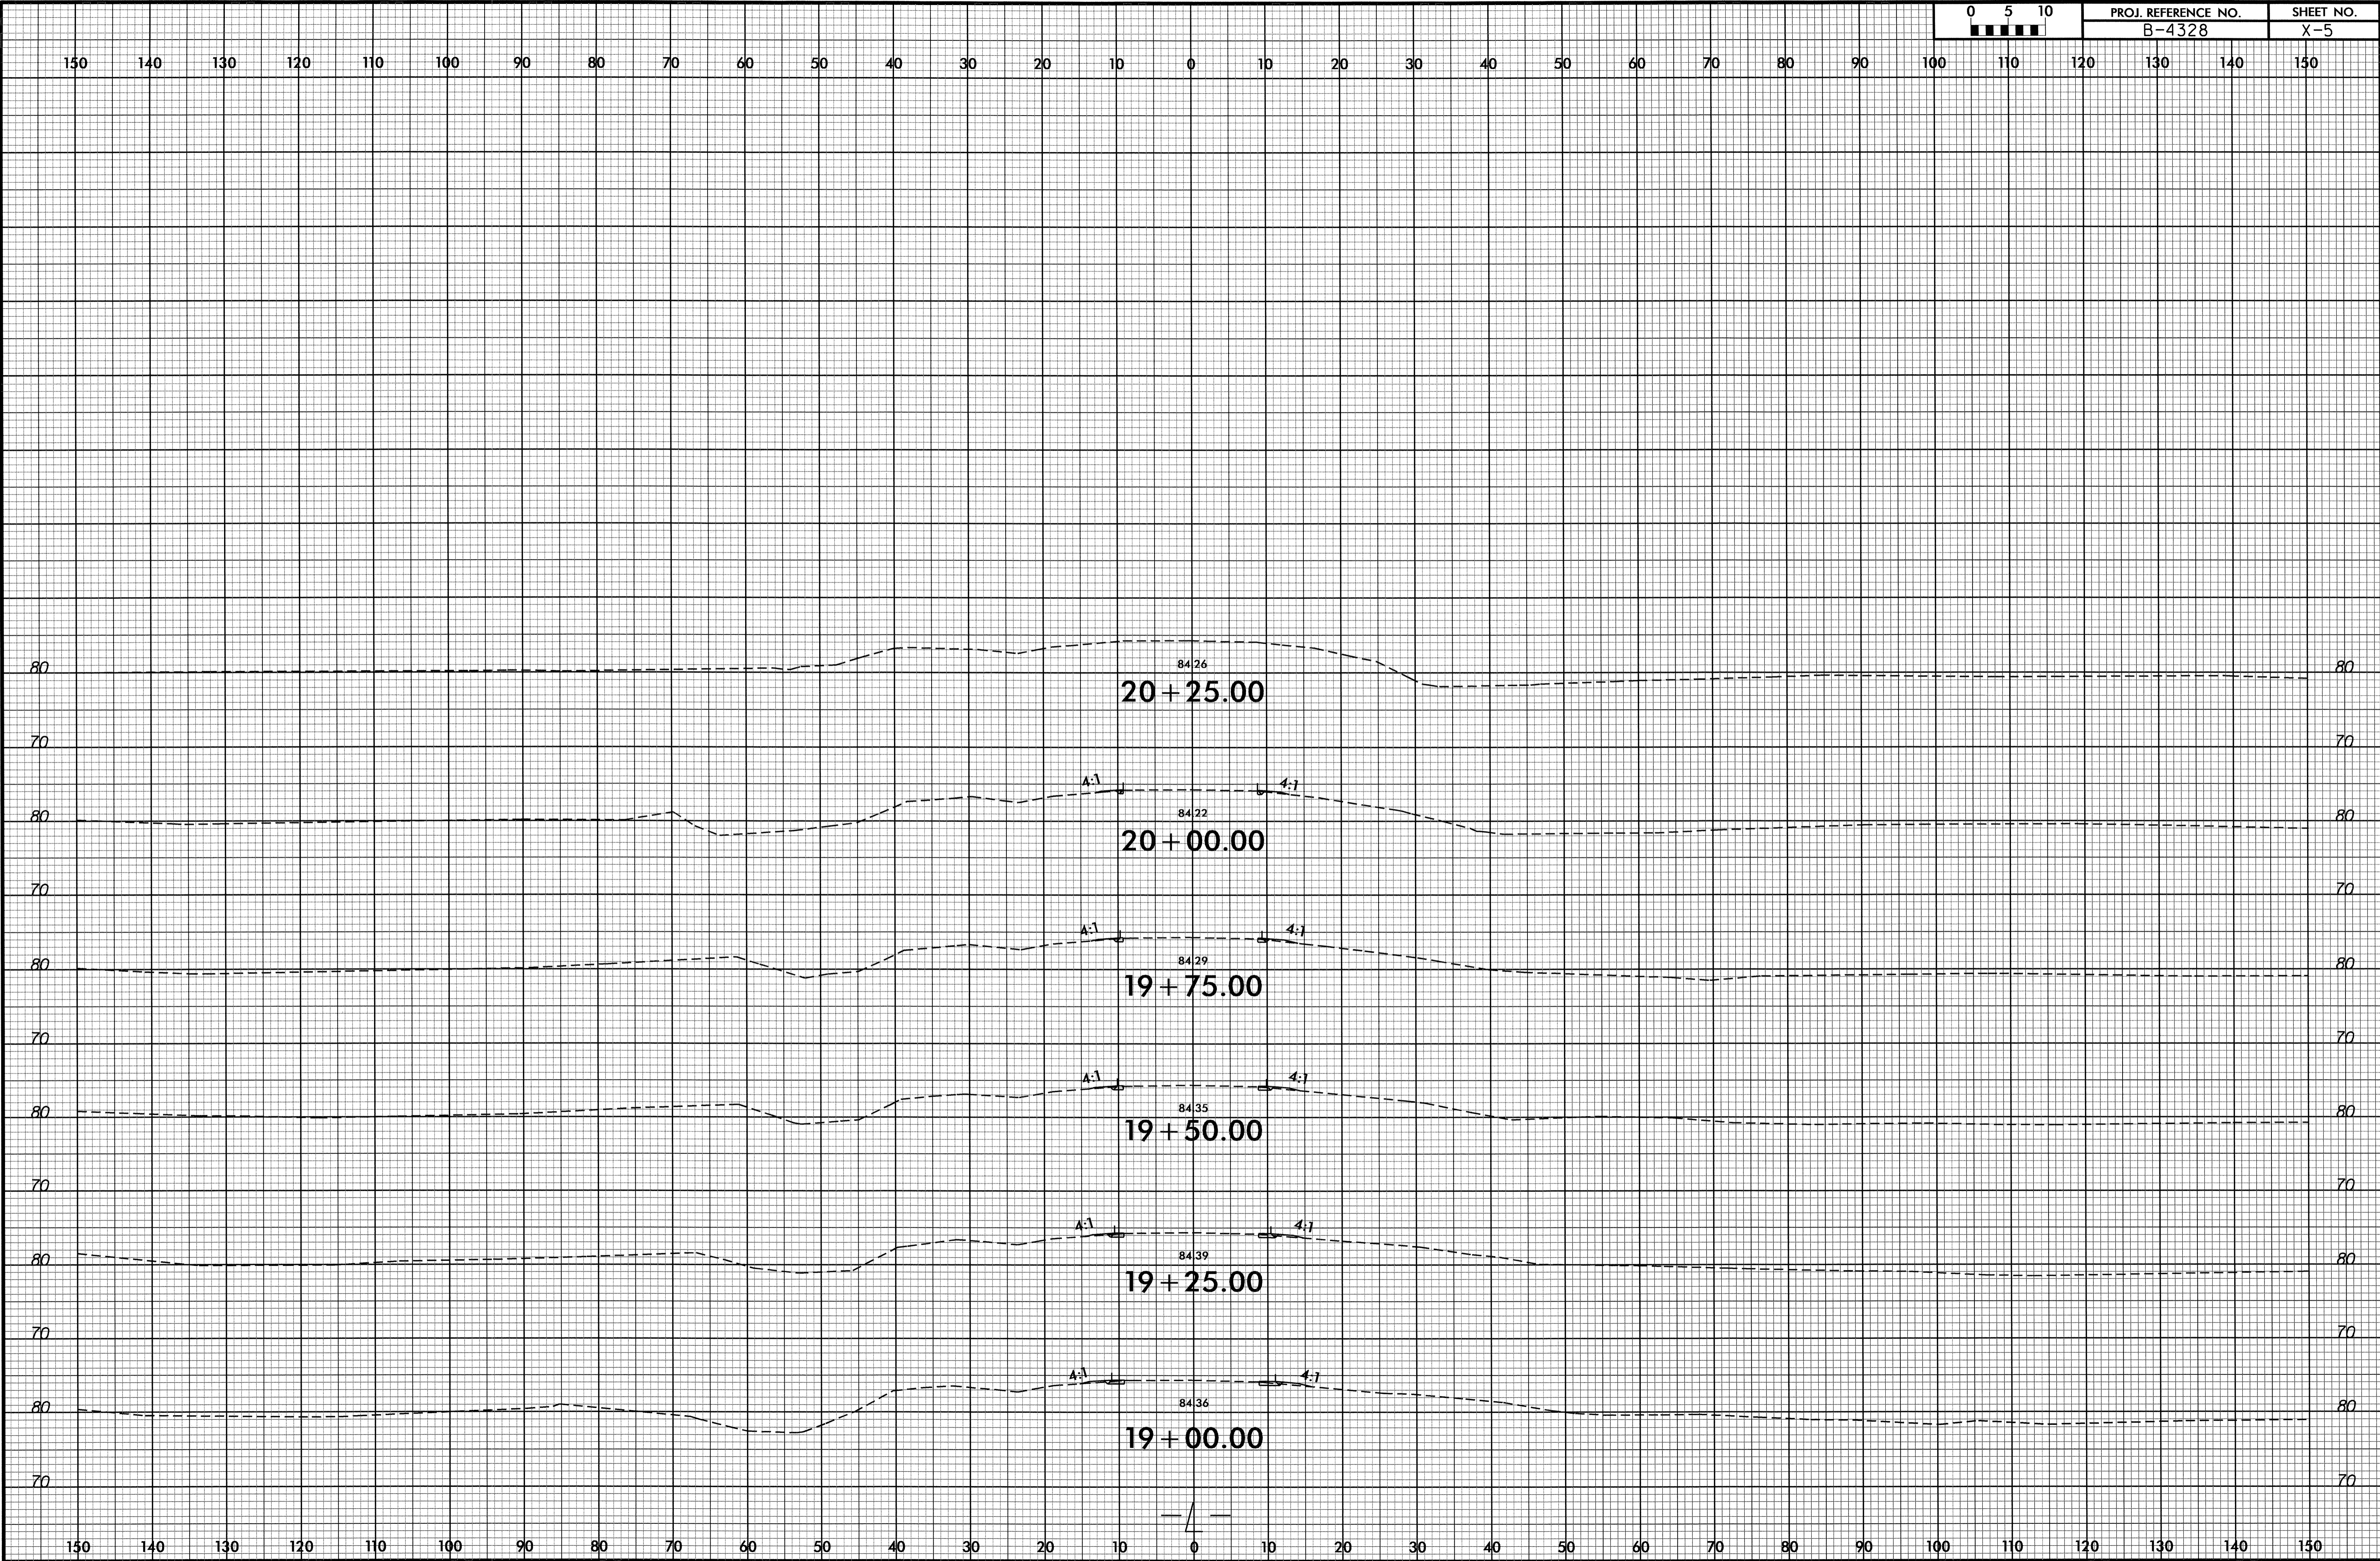

20-III-2011135
R:\Roadwork\Xs\B4328_rdy_xp1.dgn
\$\$\$\$USERNAME\$\$\$\$