

TIP PROJECT: U-5204


CONTRACT: C202565

STATE OF NORTH CAROLINA
DIVISION OF HIGHWAYS

PROJ. REFERENCE NO. U-5204	SHEET NO. SIGN-1
-------------------------------	---------------------

SIGNING PLANS
CALDWELL COUNTY

LOCATION: FROM NEW FARM ROAD (SR 1764)
TO GRACE CHAPEL ROAD (SR 1751)

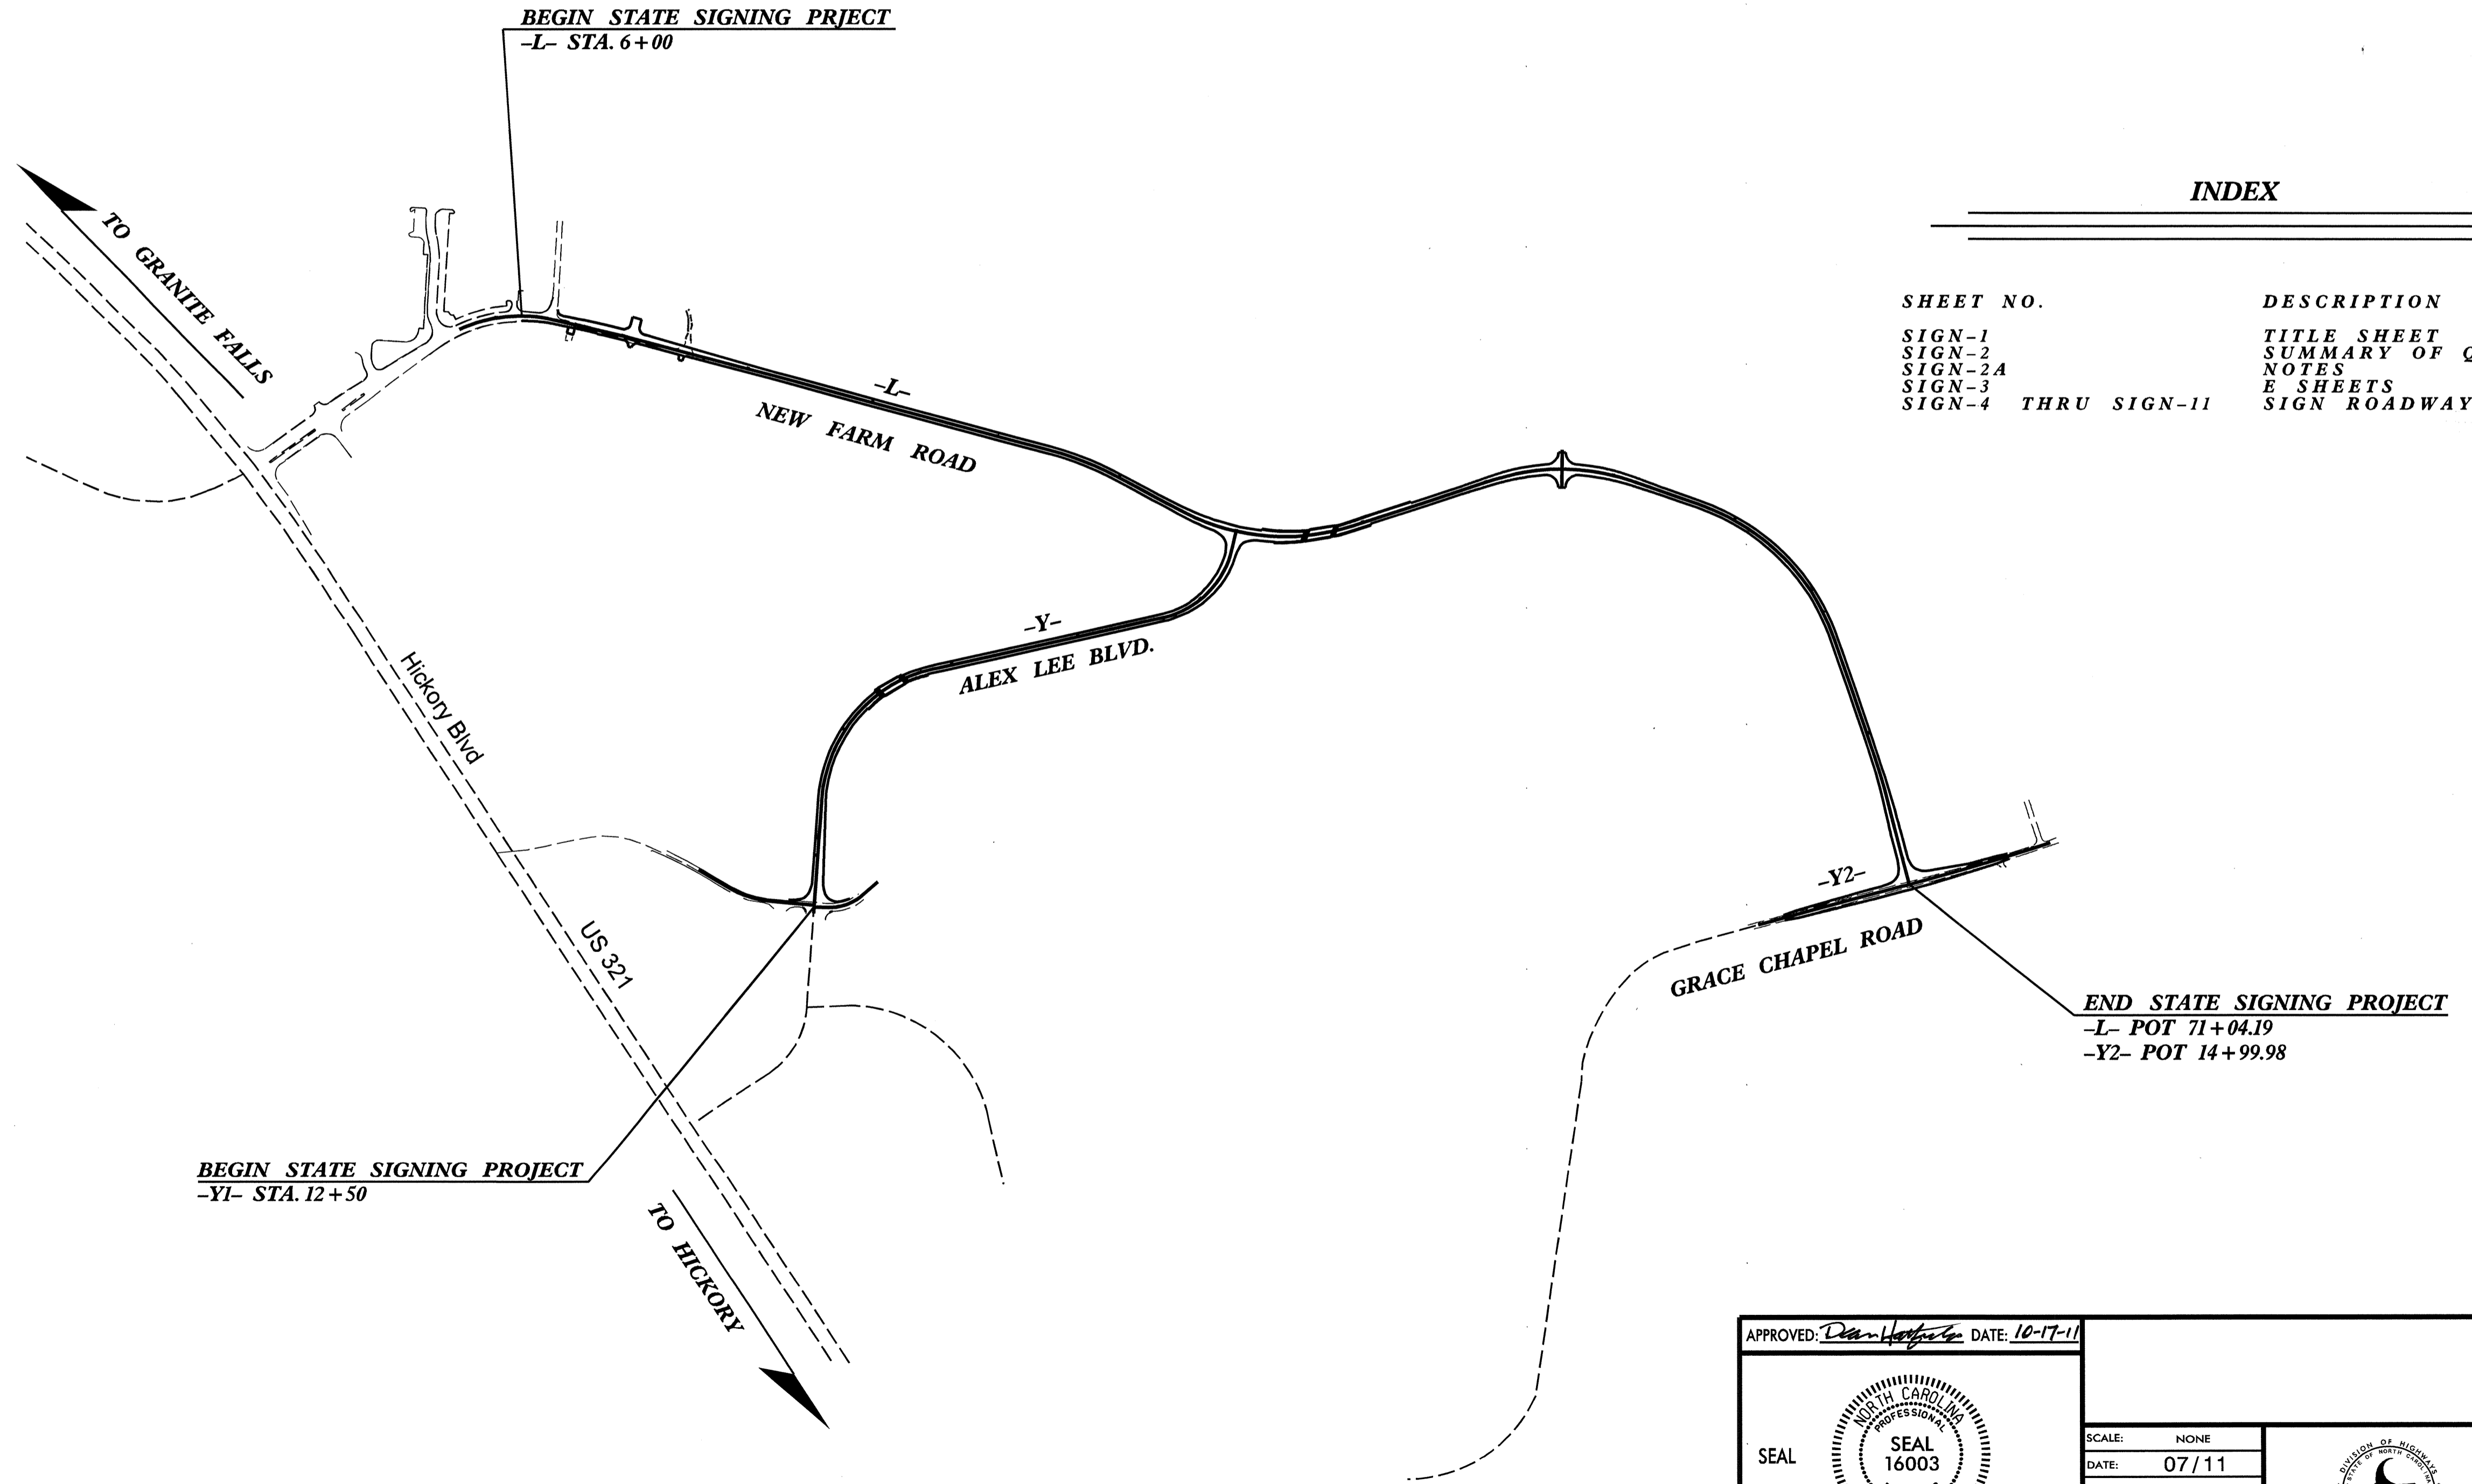

INDEX

SHEET NO.	DESCRIPTION
SIGN-1	TITLE SHEET
SIGN-2	SUMMARY OF QUANTITIES
SIGN-2A	NOTES
SIGN-3	E SHEETS
SIGN-4 THRU SIGN-11	SIGN ROADWAY SHEETS

APPROVED: <i>Dean D. Hatfield</i> DATE: 10-17-11			
	SCALE: NONE		
	DATE: 07/11		REVISIONS
	DWG. BY: C. WHITE		
	DESIGN BY: C. WHITE		
REVIEWED BY: D. HATFIELD			

PROJ. REFERENCE NO.	SHEET NO.
U-5204	SIGN-02



SIGNS

SUMMARY OF QUANTITIES

ITEM NO.		ITEM DESCRIPTION	QUANTITY	UNIT
DESC. NO.	SECT. NO.			
4025000000	901	CONTRACTOR FURNISHED, TYPE E SIGN	160	S.F.
4072000000	903	SUPPORTS, 3 LB STEEL U-CHANNEL	446	L.F.
4102000000	904	SIGN ERECTION, TYPE E	28	EA.
4116100000	904	RELOCATE SIGN, TYPE E	3	EA.
4155000000	907	DISPOSAL OF SIGN SYSTEM, U-CHANNEL	3	EA.

ROADWAY STANDARD DRAWINGS
APPLICABLE TO THESE SIGNING PLANS

904.10
904.50

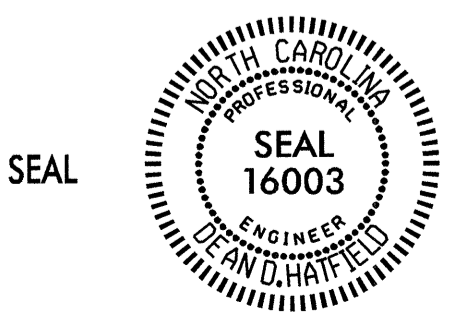APPROVED: <i>D. Hatfield</i> DATE: 10-17-11		SUMMARY OF QUANTITIES								
	SCALE: NONE									
	DATE: 07/11									
	DWG. BY: C. WHITE									
	DESIGN BY: C. WHITE									
REVIEWED BY: D. HATFIELD	<table border="1" style="width: 100%;"> <tr> <th colspan="2">REVISIONS</th> </tr> <tr> <td> </td> <td> </td> </tr> <tr> <td> </td> <td> </td> </tr> <tr> <td> </td> <td> </td> </tr> </table>		REVISIONS							
REVISIONS										
CADD FILE										

10/17/2011
 G:\OR Projects\01052.US 321 Connector\Design\01052.11.RDY_SIGN.02.dgn
 2:23:16 PM


Pay Item Notes:

- 1 RELOCATE SIGN, TYPE E
- 2 DISPOSAL OF SIGN SYSTEM, U-CHANNEL


General Notes:

- . SIGNS FURNISHED BY CONTRACTOR
- . ALL TYPE 'D' SIGNS SHALL BE MOUNTED ON TWO U-CHANNEL POSTS UNLESS OTHERWISE INDICATED ON THE PLANS.
- . IF REMOVAL OR RELOCATION OF SIGNS ON PRIVATE STREET (NON-STATE MAINTAINED) IS REQUIRED DUE TO CONSTRUCTION, THE CONTRACTOR SHALL INFORM THE ENGINEER. THE WORK WILL BE COMPLETED BY OTHERS.
- . SIGNING PLANS DO NOT INCLUDE TEMPORARY CONSTRUCTION SIGNING OR PAVEMENT MARKINGS. SEE TRAFFIC CONTROL PLANS.
- . WHEN NOT STATIONED OR DIMENSIONED ON PLANS, ALL 'E' AND 'F' SIGNS SHALL BE FIELD LOCATED BY THE ENGINEER
- . ALL EXISTING SIGNS ON "U" CHANNEL POST WITHIN THE PROJECT LIMITS SHALL BE REMOVED AND DISPOSED OF UNLESS OTHERWISE NOTED ON PLANS.
- . WHEN EXISTING SIGNS ARE REMOVED AND INSTALLED ON NEW SUPPORTS, THE RE-ERECTION SHALL IMMEDIATELY FOLLOW THE REMOVAL.
- . THE BACKGROUND FOR TYPE E & F SIGNS SHALL BE TYPE III REFLECTIVE SHEETING.

Project Notes:


APPROVED: <i>D. Hatfield</i> DATE: 10-17-11		NOTES	
SEAL 	SCALE: NONE		
	DATE: 07/11		
	DWG. BY: C. WHITE		
	DESIGN BY: C. WHITE		
REVIEWED BY: D. HATFIELD			

401 QUANTITY REQ'D 4

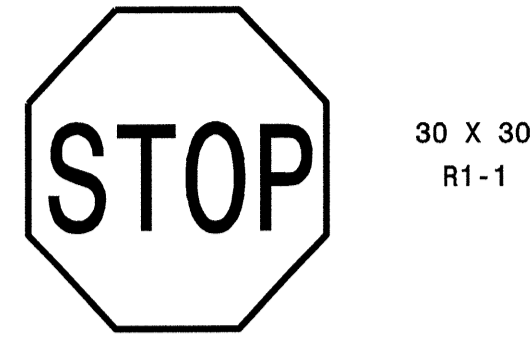


ONE "U" POST PER SIGN

406 QUANTITY REQ'D 1

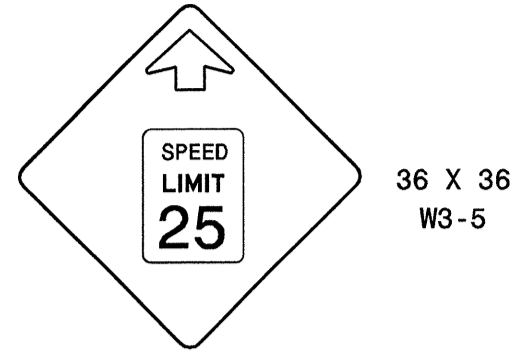


TWO "U" POSTS PER SIGN

411 QUANTITY REQ'D 1

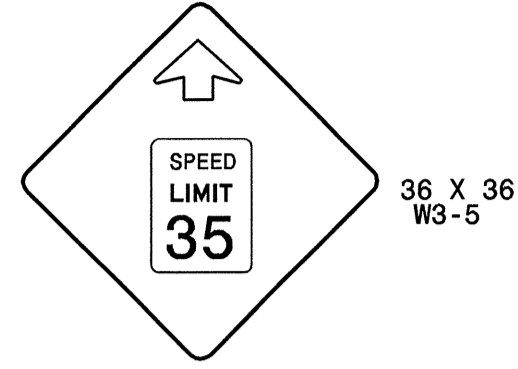


TWO "U" POST PER SIGN

402 QUANTITY REQ'D 1

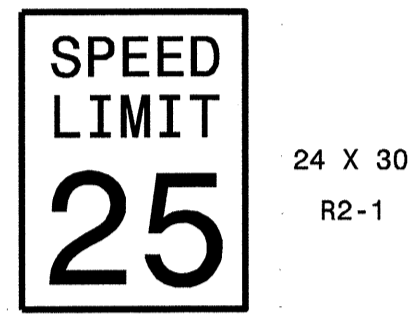


ONE "U" POST PER SIGN

407 QUANTITY REQ'D 2

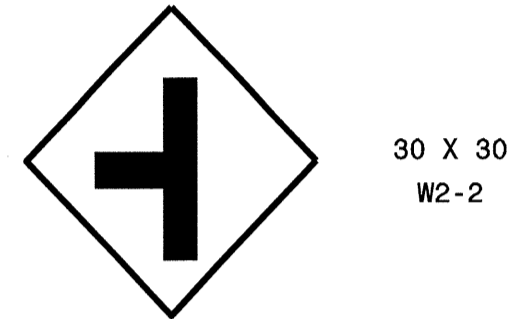


ONE "U" POST PER SIGN

403 QUANTITY REQ'D 10

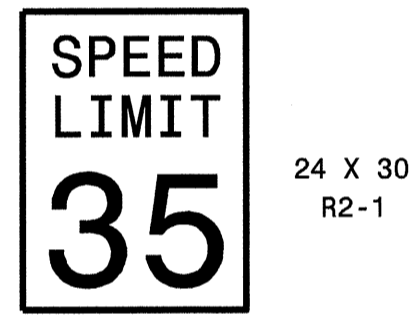

ONE "U" POST PER SIGN

408 QUANTITY REQ'D 2

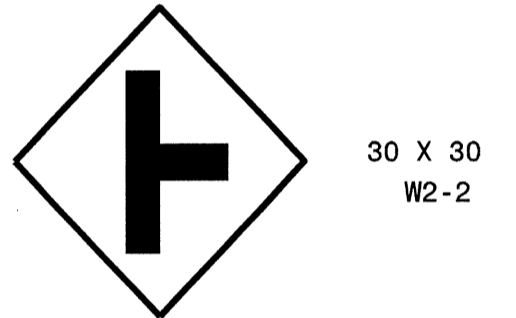


ONE "U" POST PER SIGN

404 QUANTITY REQ'D 3




ONE "U" POST PER SIGN

409 QUANTITY REQ'D 1

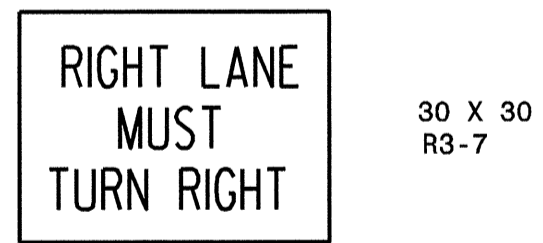


ONE "U" POSTS PER SIGN

405 QUANTITY REQ'D 2

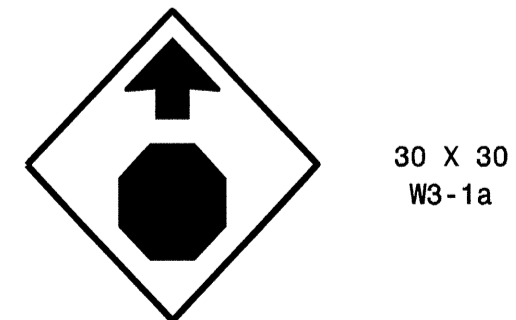


ONE "U" POST PER SIGN

410 QUANTITY REQ'D 1

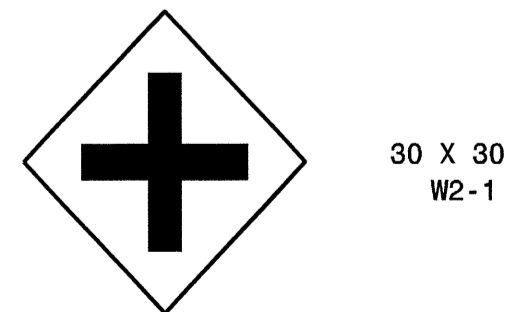


ONE "U" POSTS PER SIGN

APPROVED: *Dan Hatfield* DATE: 10-17-11

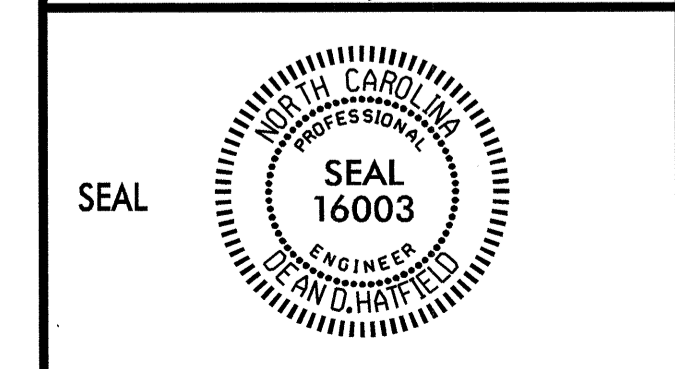


TYPE E SIGNS (SH. 1 OF 1)

SCALE: NONE
DATE: 07/11
DWG. BY: C. WHITE
DESIGN BY: C. WHITE
REVIEWED BY: D. HATFIELD

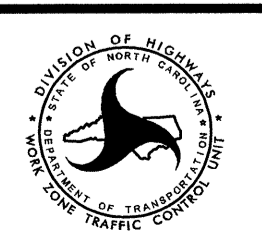



REVISIONS	

PROJ. REFERENCE NO.	SHEET NO.
U-5204	SIGN-4

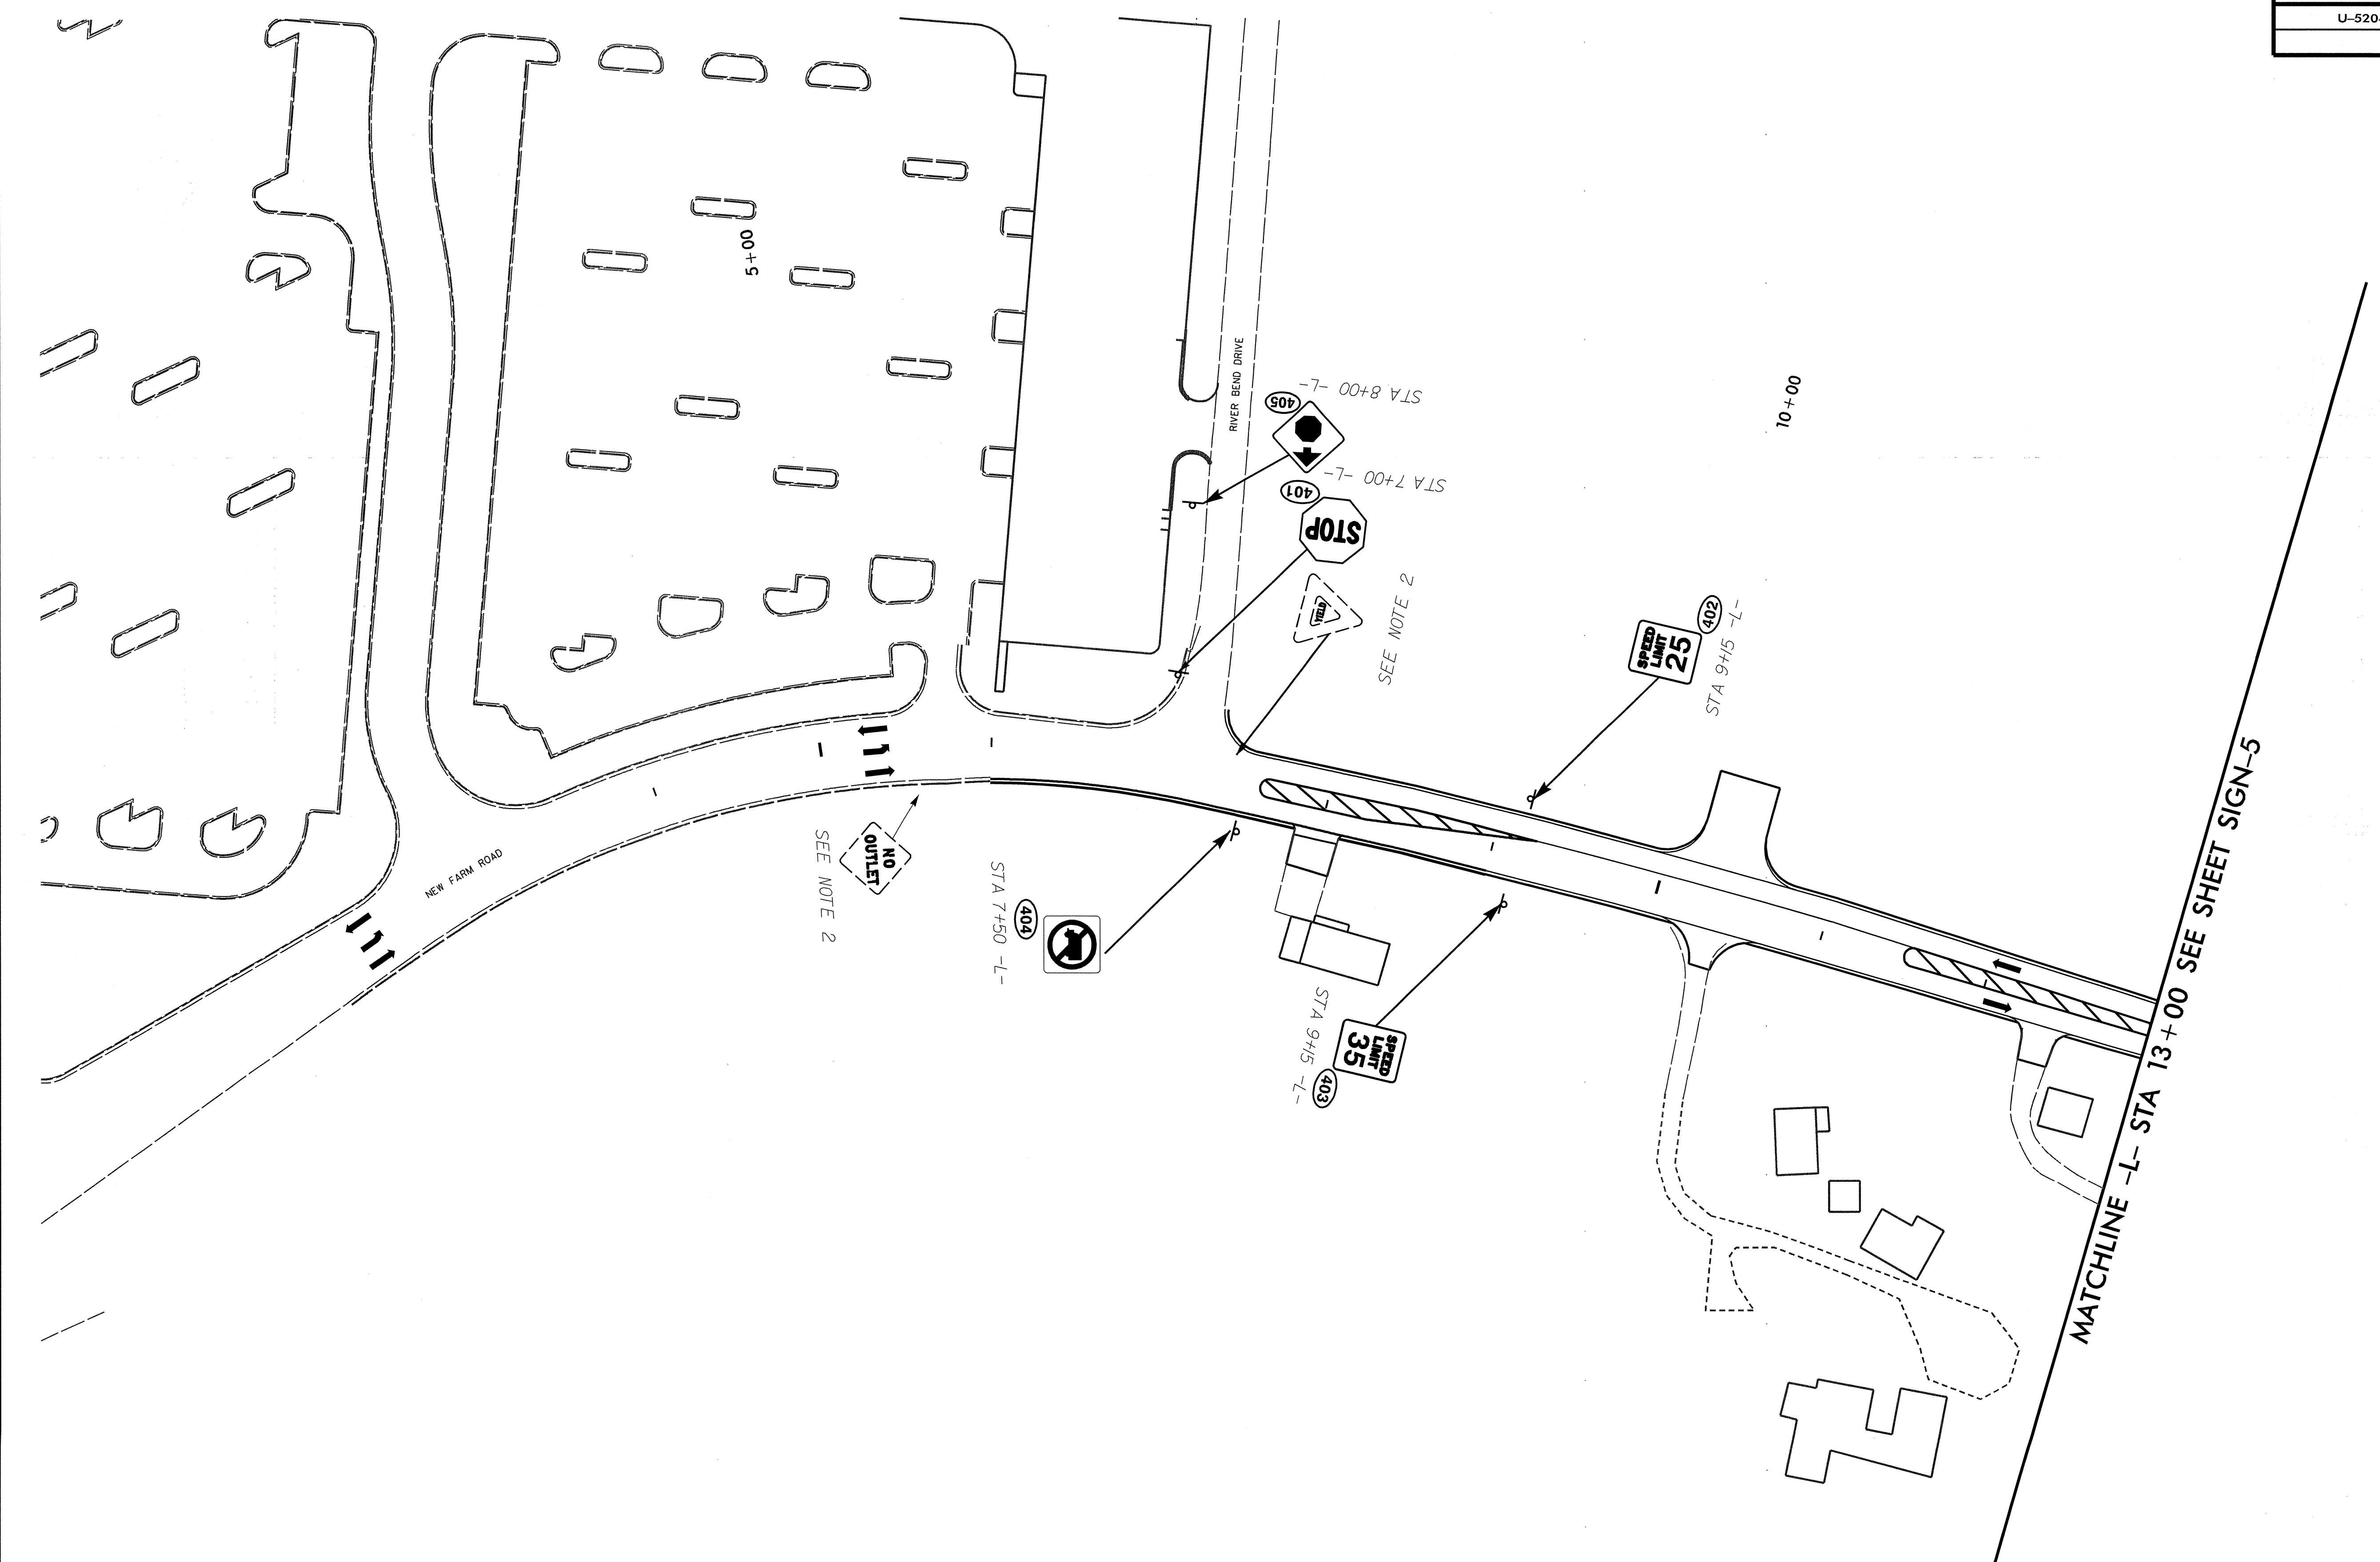

10/17/2011
 G:\DR Projects\DR1052-US 321 Connector\Design\DR1052.11.RDY_SIGN_04.dgn
 2:23:21 PM

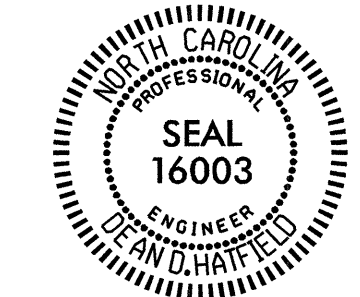APPROVED: *Dean Hatfield* DATE: 10-17-11

 SEAL

EXISTING AND PROPOSED SIGNS STA. 6+00.00 TO STA. 13+00.00 -L-			REVISIONS	
SCALE: NONE	DATE: 07/11			
DWG. BY: C. WHITE	DESIGN BY: C. WHITE			
REVIEWED BY: D. HATHFIELD				

PROJ. REFERENCE NO.	SHEET NO.
U-5204	SIGN-5


MATCHLINE -L- STA 13+00 SEE SHEET SIGN-4

MATCHLINE -L- STA 25+00 SEE SHEET SIGN-6


15+00

20+00

25+00

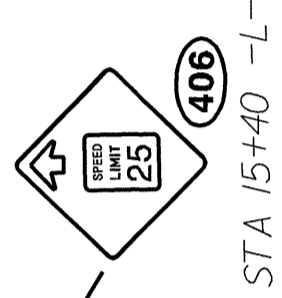

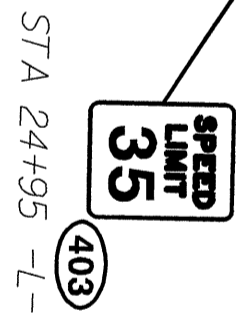

STA 15+40 -L-



STA 24+95 -L-

10/17/2011
 G:\05 Projects\DR1052-US 321 Connector\Desigr\DR1052-11.PDY_SIGN.05.dgn
 2:23:23 PM


APPROVED: <i>D. Hatfield</i> DATE: 10-17-11 	PROPOSED SIGNS STA. 13+00.00 TO STA. 25+00.00 -L-							
	SCALE: NONE DATE: 07/11 DWG. BY: C. WHITE DESIGN BY: C. WHITE REVIEWED BY: D. HATFIELD		REVISIONS <table border="1"> <tr><td> </td><td> </td></tr> <tr><td> </td><td> </td></tr> <tr><td> </td><td> </td></tr> </table>					

PROJ. REFERENCE NO.	SHEET NO.
U-5204	SIGN-6

MATCHLINE -L- STA 25+00 SEE SHEET SIGN-5

MATCHLINE -L- STA 37+00 SEE SHEET SIGN-7

MATCHLINE -Y1- STA 30+00 SEE SHEET SIGN-11

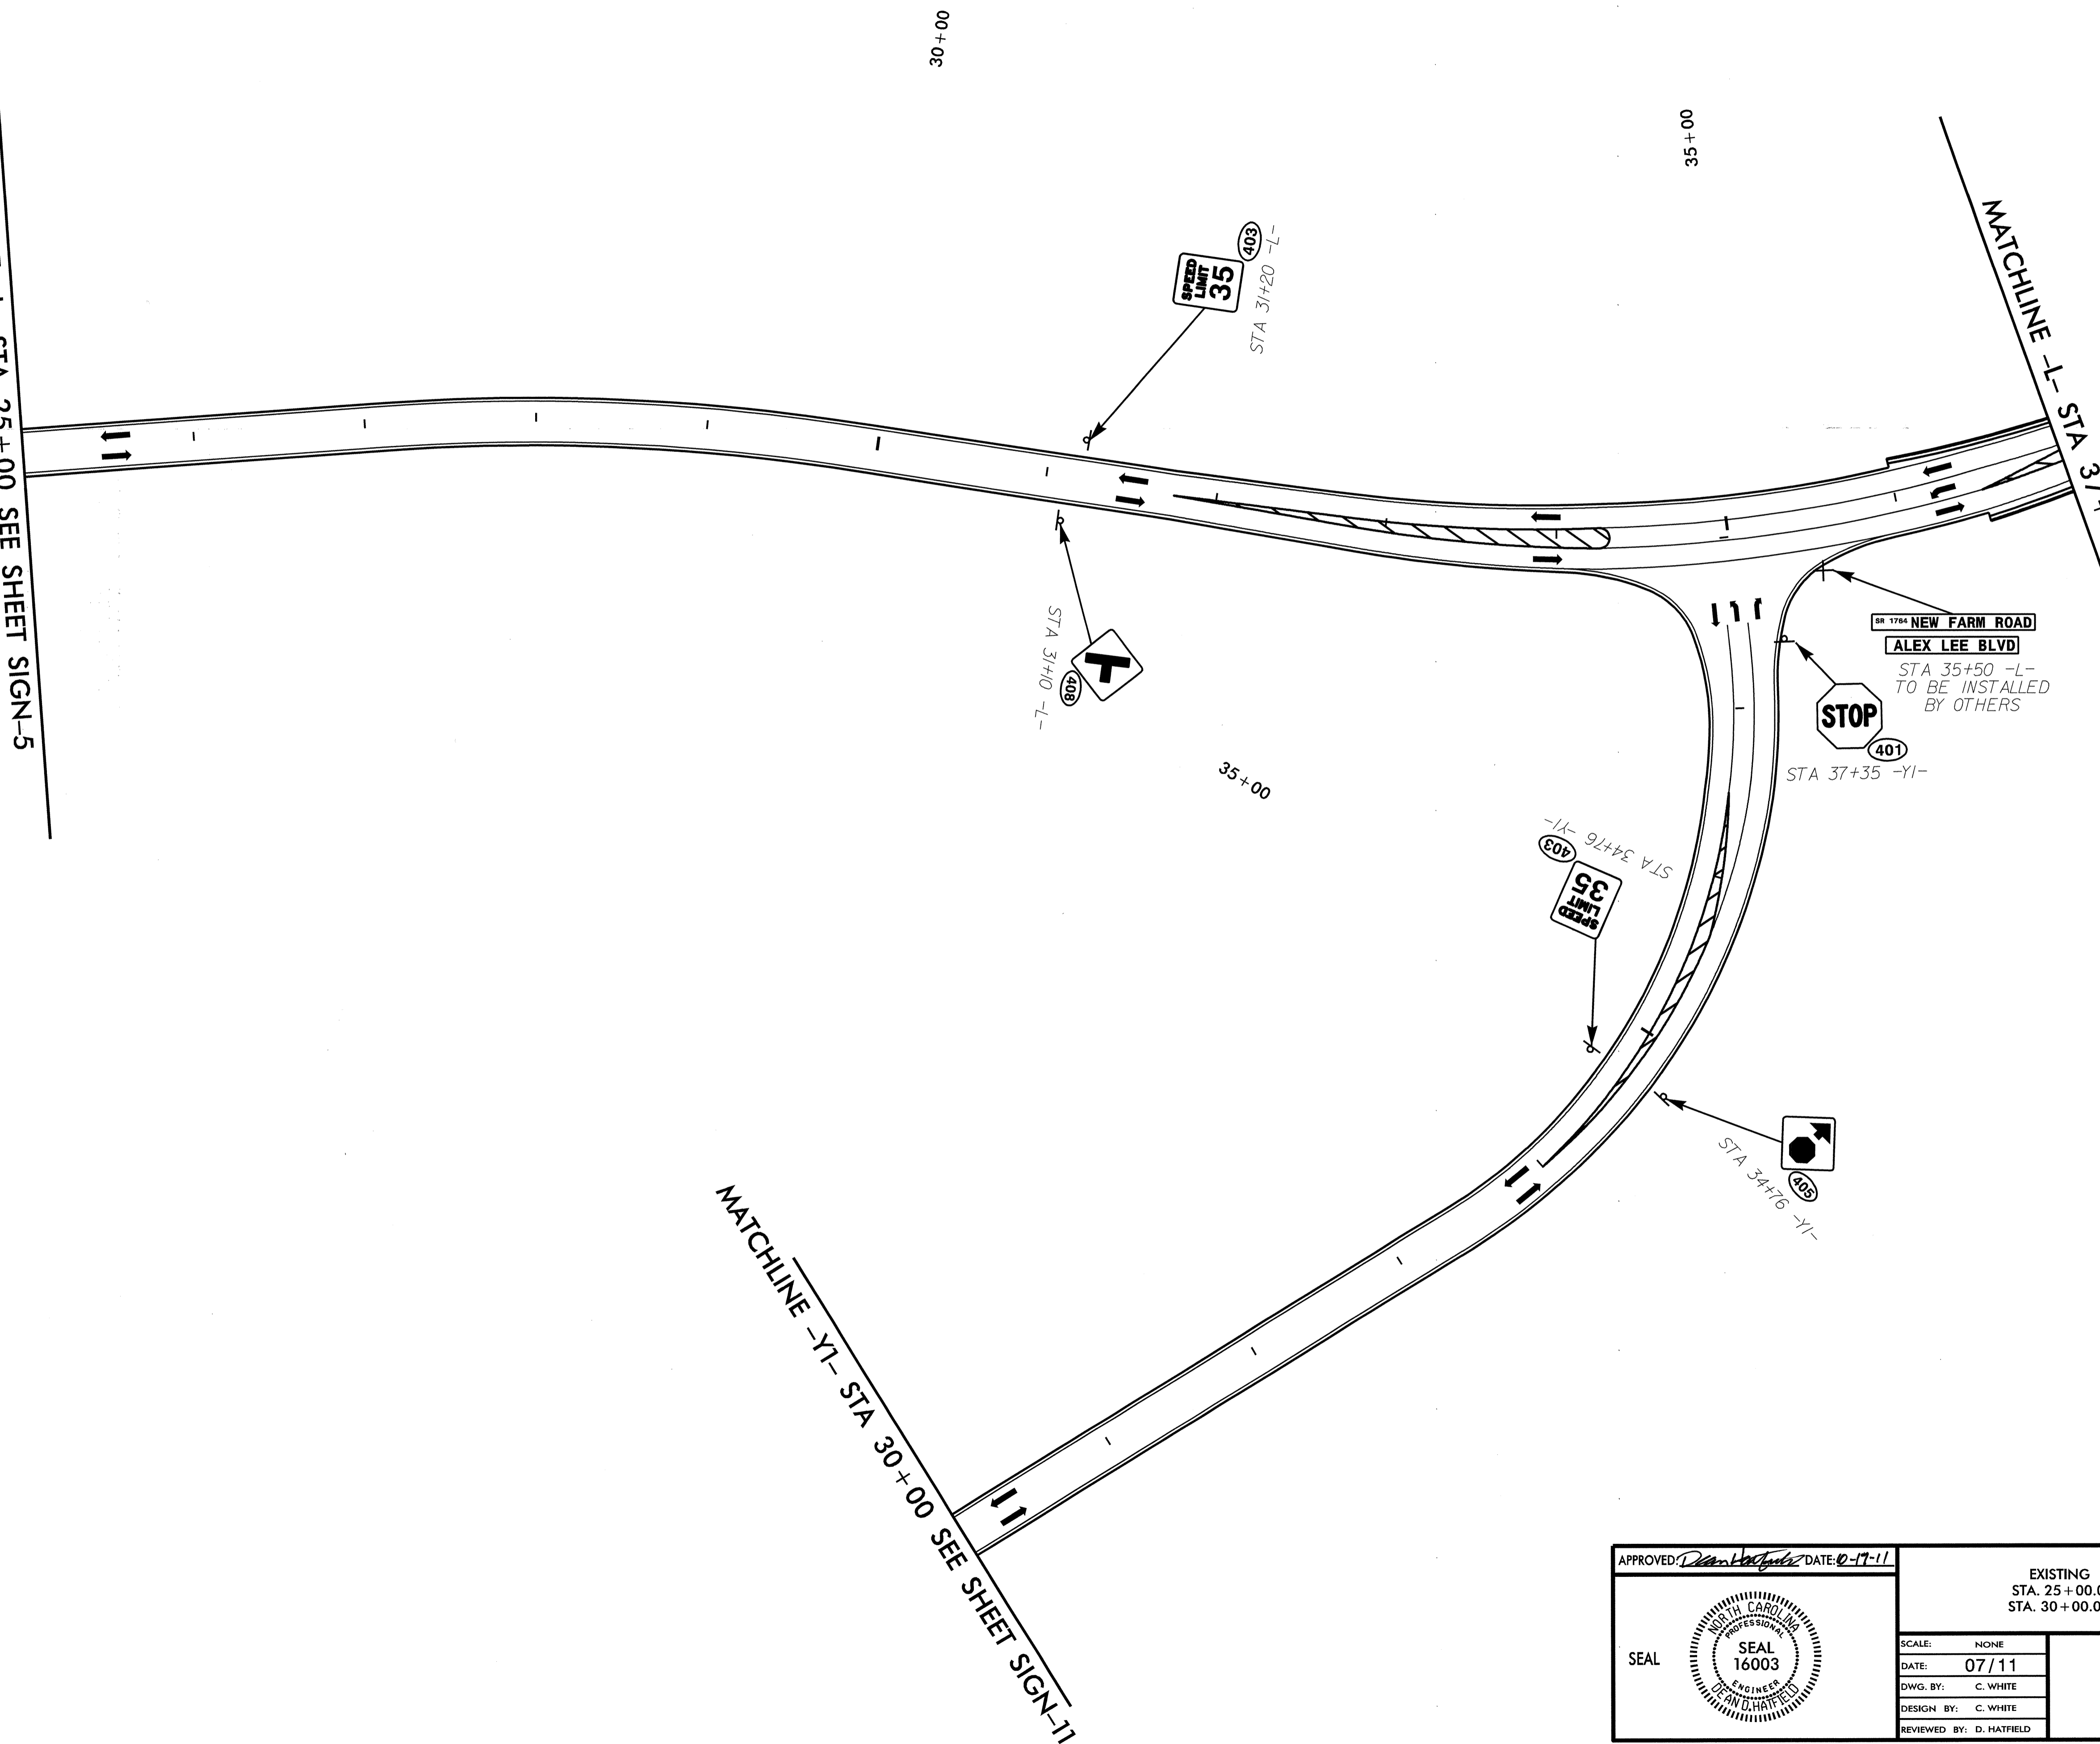


APPROVED: <i>Dan Hatfield</i> DATE: 07-11-11	EXISTING AND PROPOSED SIGNS STA. 25+00.00 TO STA. 37+00.00 -L- STA. 30+00.00 TO STA. 37+75.00 -Y1-		
	SCALE: NONE		
	DATE: 07/11		REVISIONS
	DWG. BY: C. WHITE		
	DESIGN BY: C. WHITE		
REVIEWED BY: D. HATFIELD			

10/17/2011
 G:\OR Projects\ORI052-US 321 Connector\Design\ORI052_11.RDY_SIGN.06.dgn
 2:23:24 PM

PROJ. REFERENCE NO.	SHEET NO.
U-5204	SIGN-7


MATCHLINE -L- STA 37+00 SEE SHEET SIGN-6

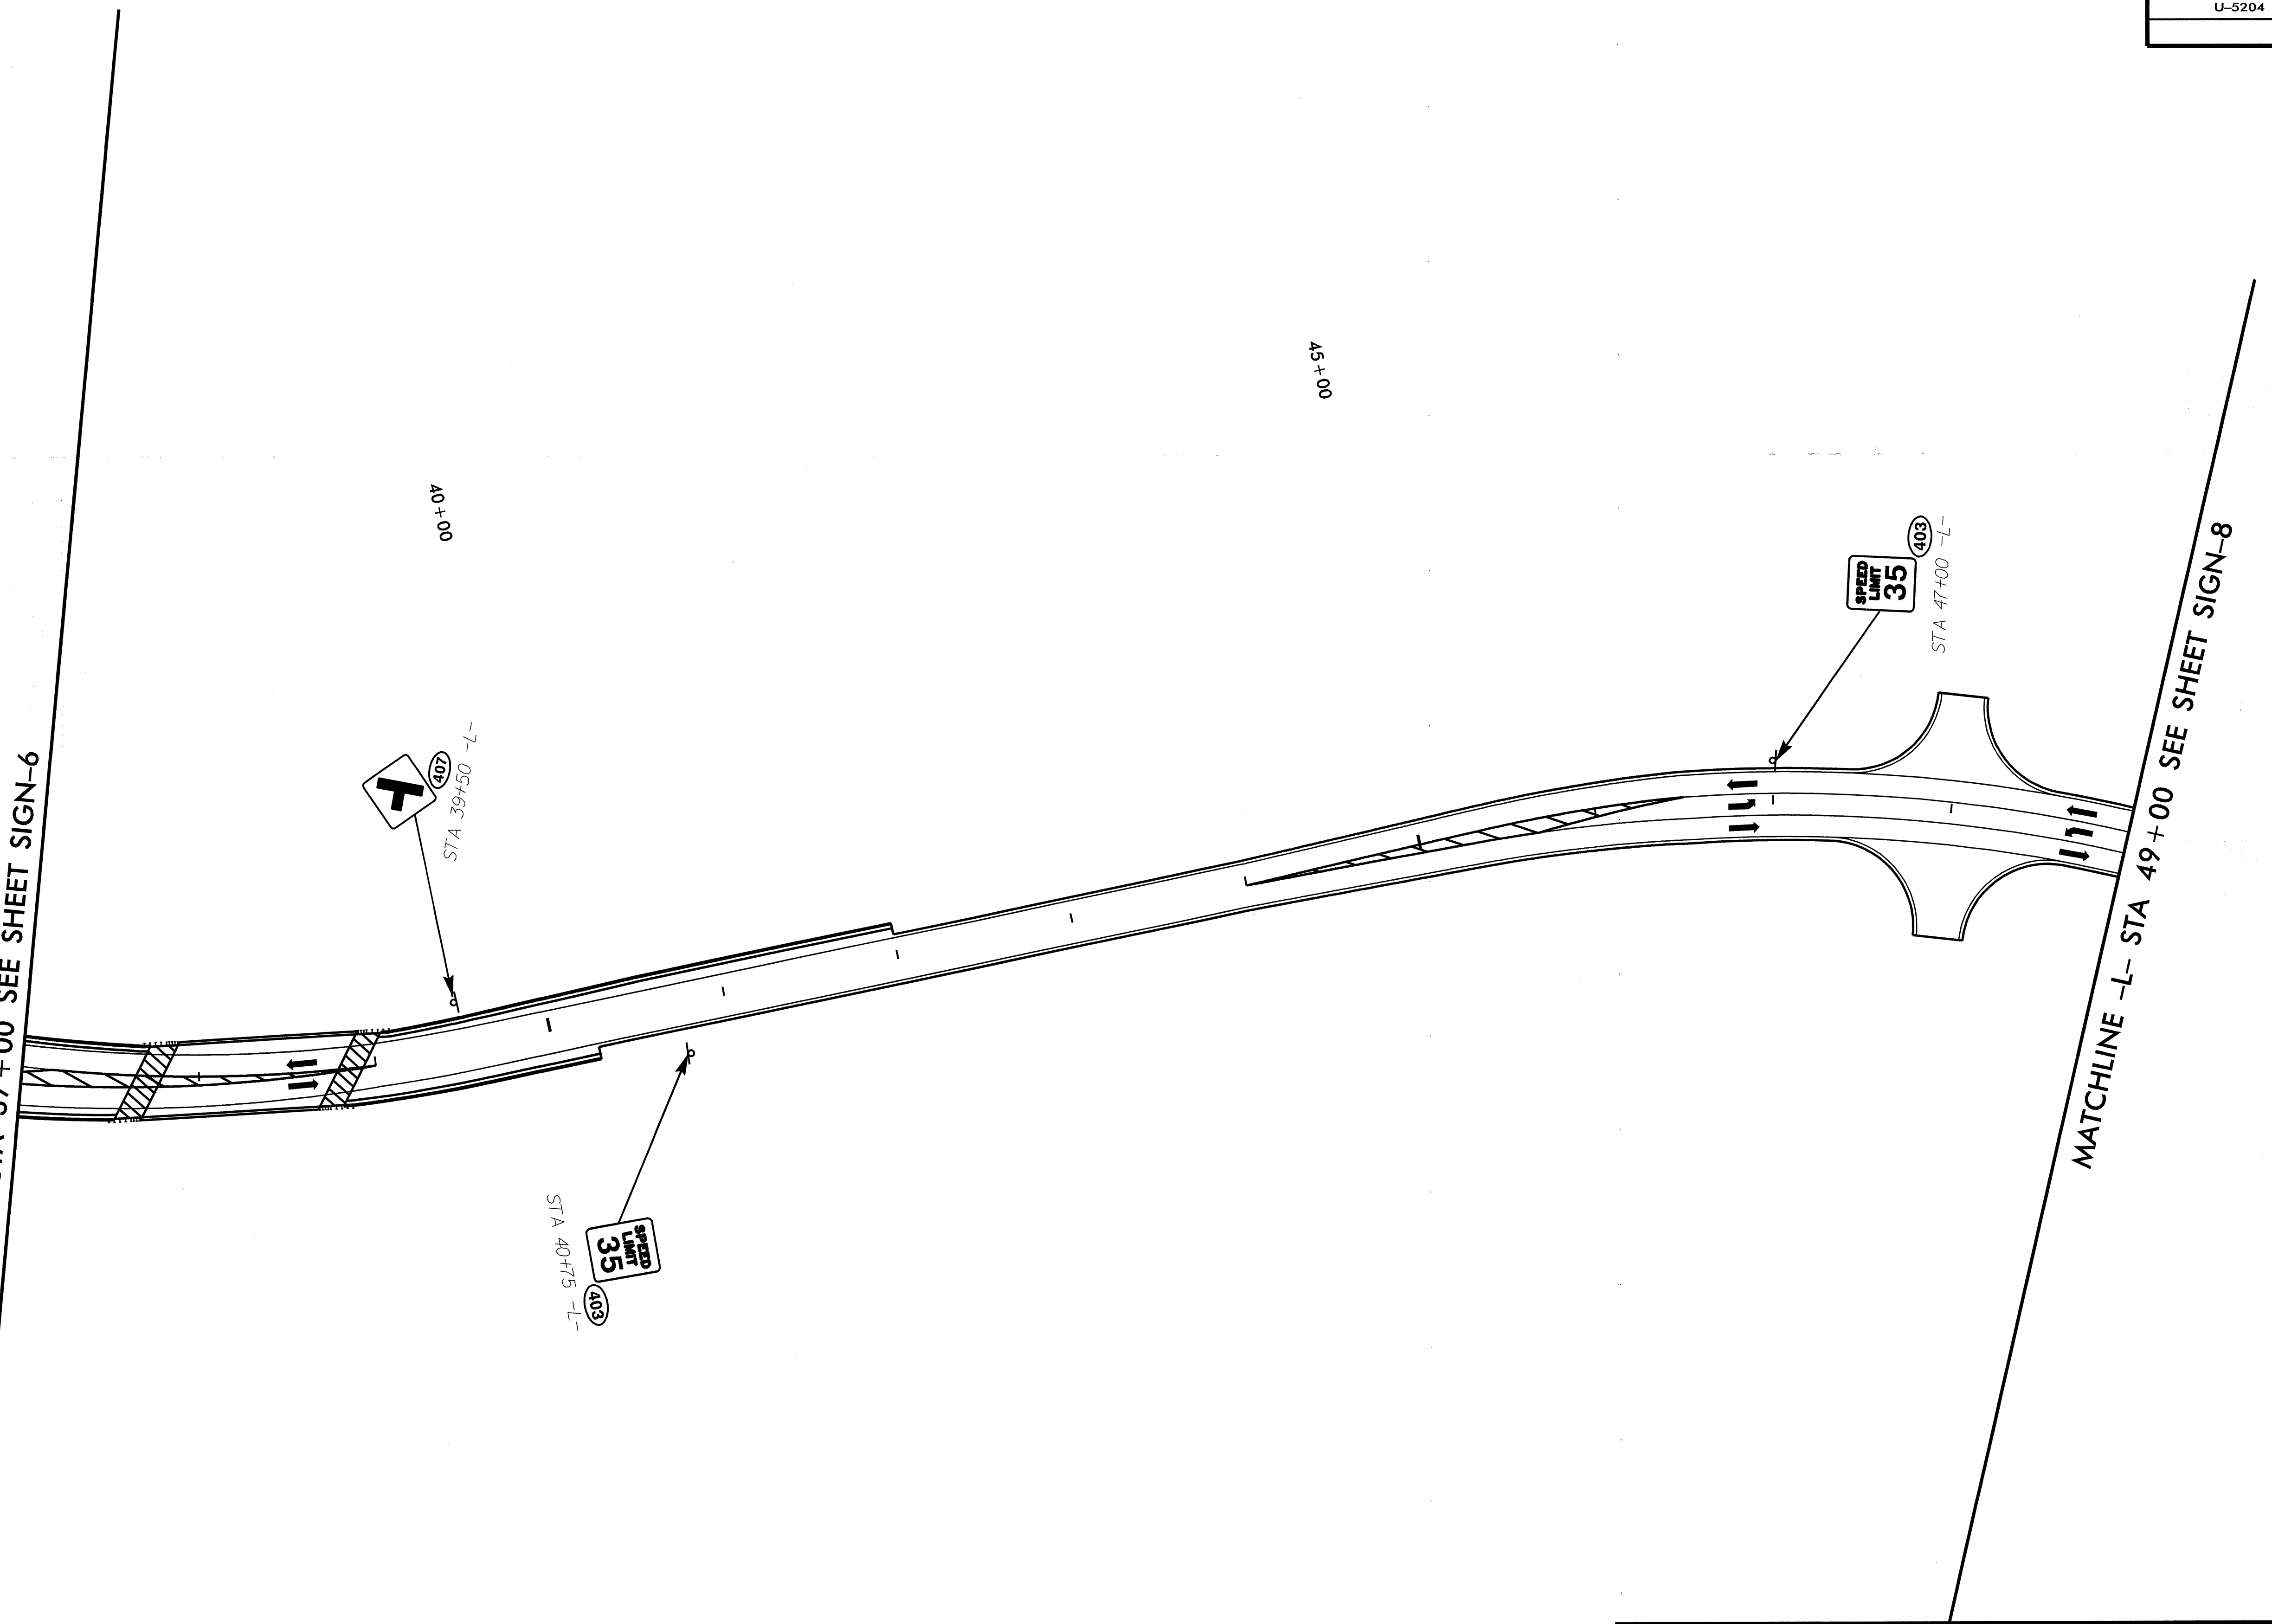

APPROVED: *D. Hatfield* DATE: 10-1-11


PROPOSED SIGNS
STA. 37+00.00 TO STA. 49+00 -L-

SCALE: NONE		REVISIONS
DATE: 07/11		
DWG. BY: C. WHITE		
DESIGN BY: C. WHITE		
REVIEWED BY: D. HATFIELD		CADD FILE

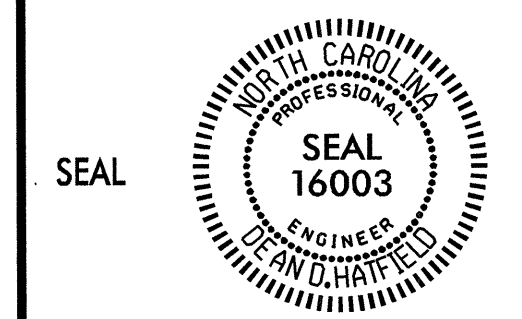

10/17/2011
G:\OR Projects\DR1052_US 321 Connector\Design\DR1052_11.LRDY_SIGN_07.dgn
2:23:26 PM

PROJ. REFERENCE NO.	SHEET NO.
U-5204	SIGN-8

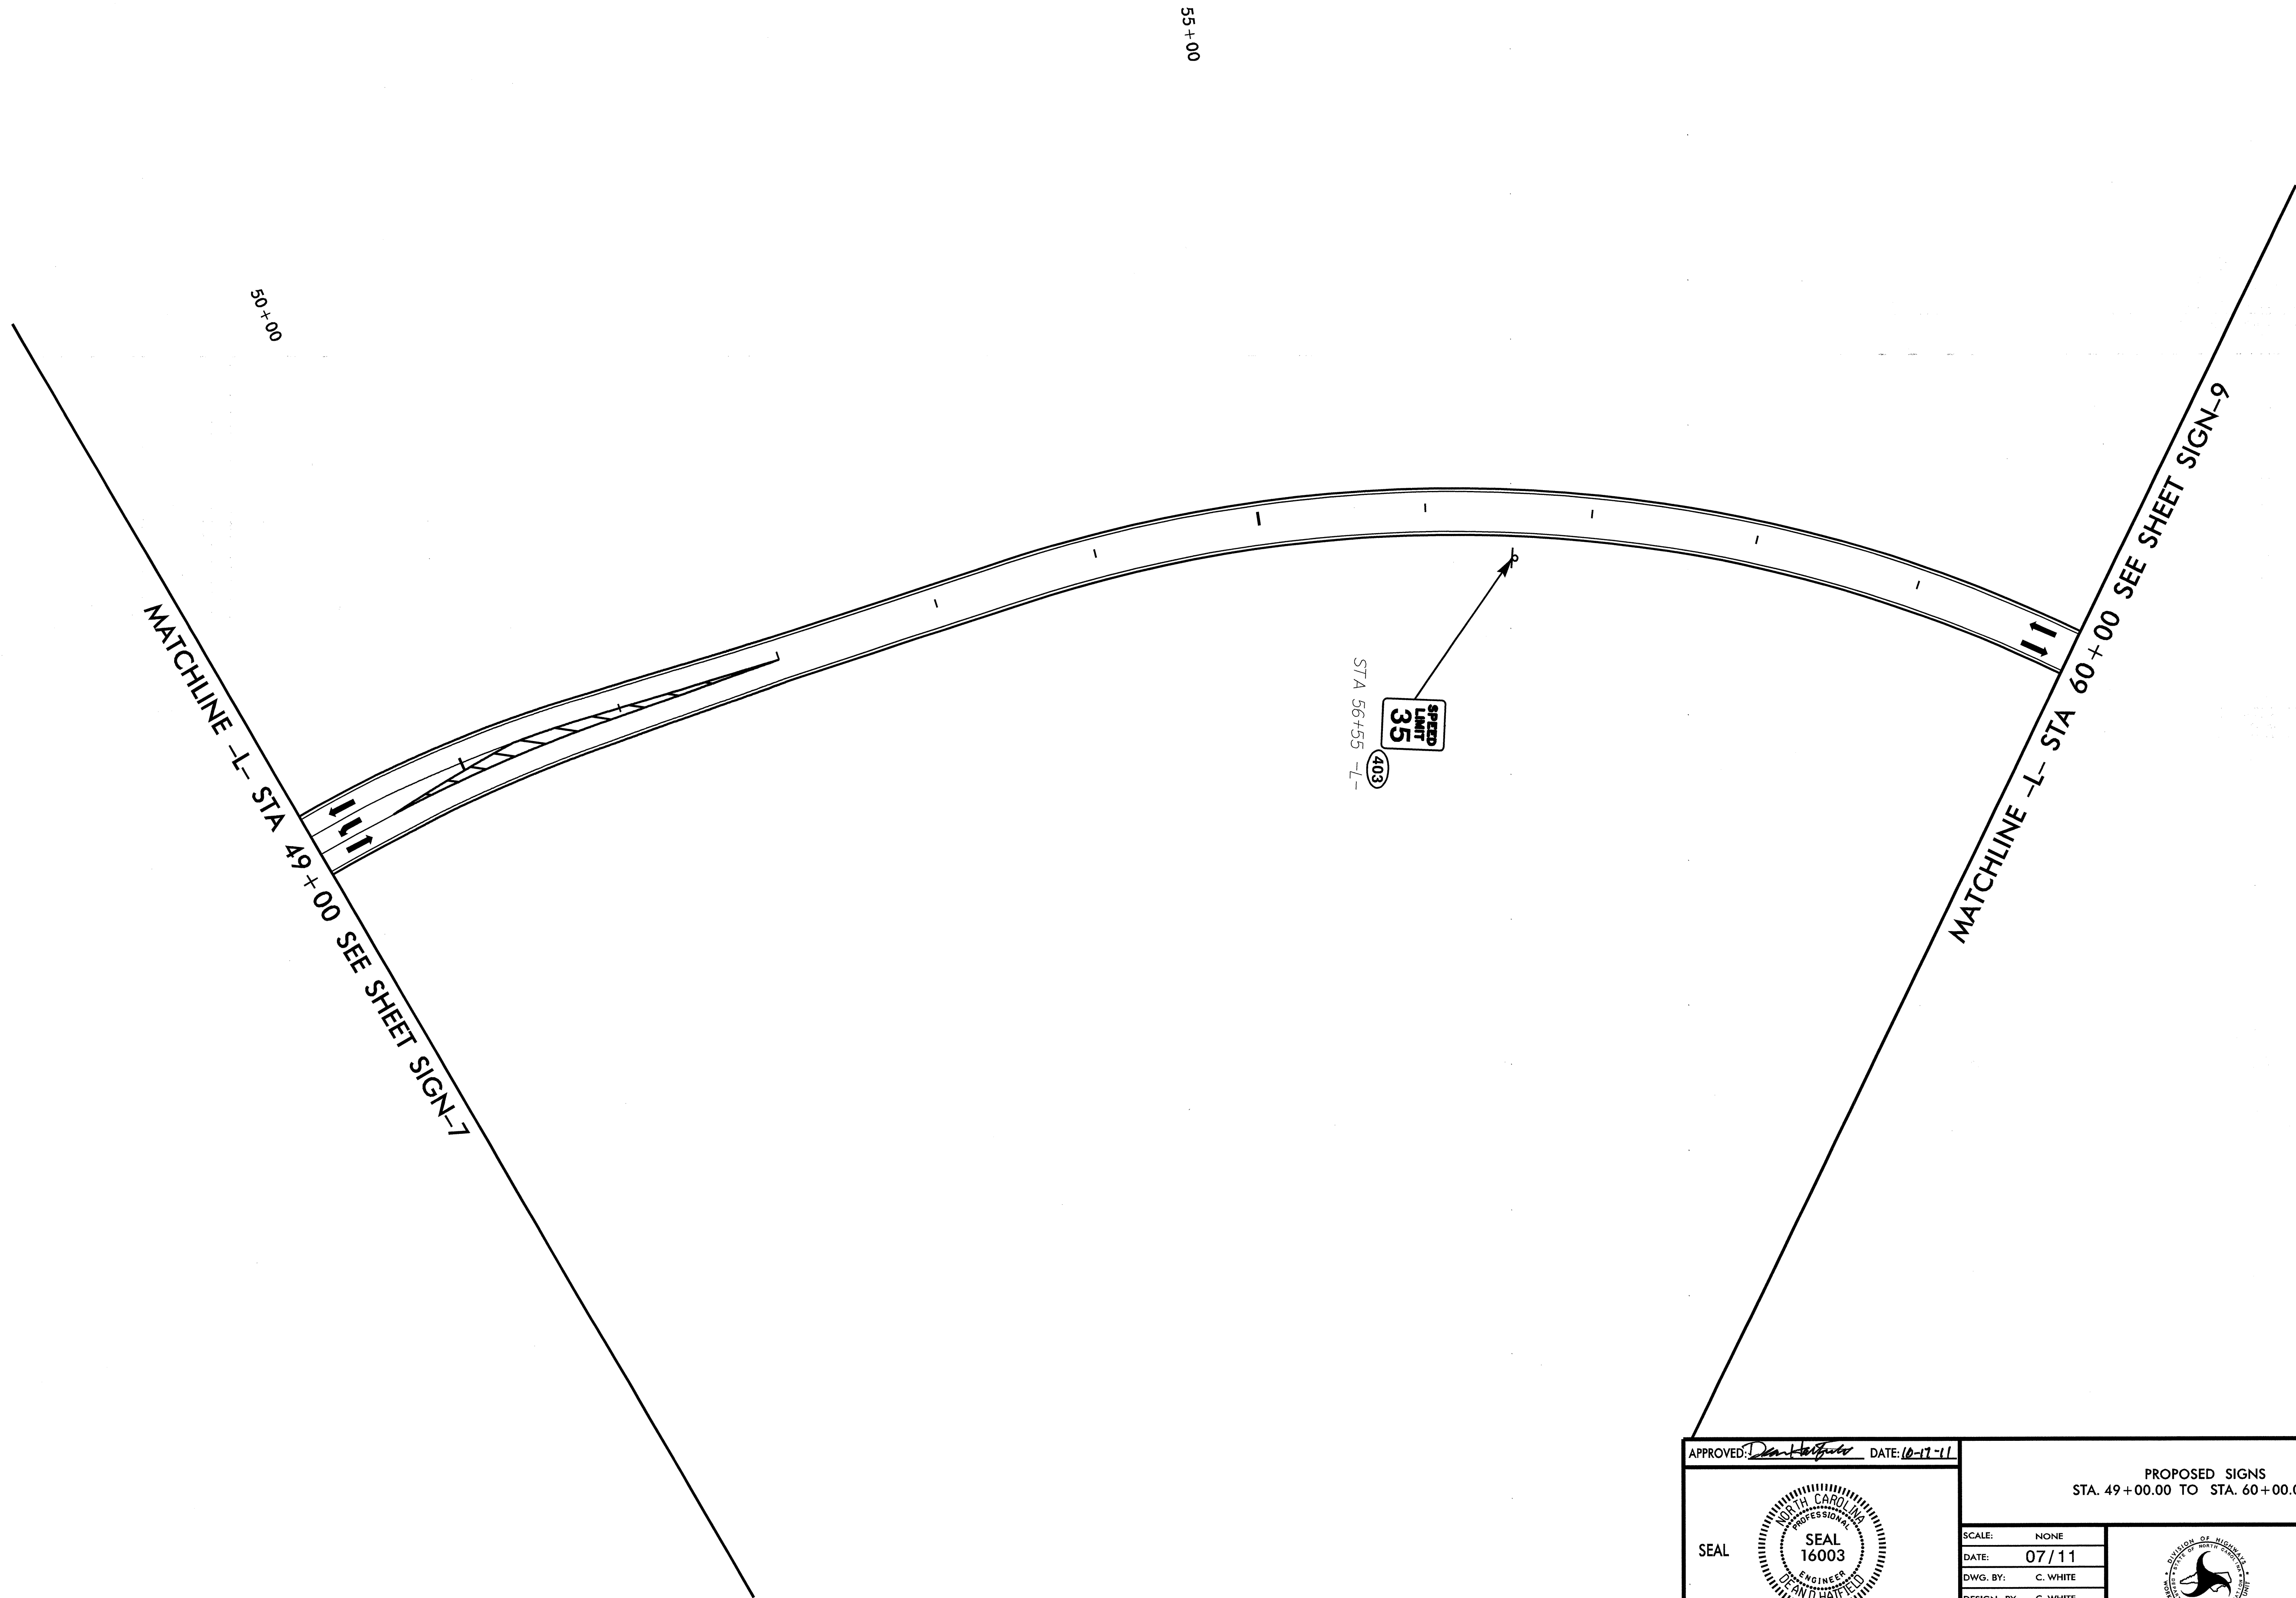

10/17/2011
 GA08 P:\projects\01052.US 321 Connector\Design\01052_11_L_RDY_SIGN_08.dgn
 2:23:27 PM

APPROVED: <i>[Signature]</i> DATE: 10-17-11	PROPOSED SIGNS STA. 49+00.00 TO STA. 60+00.00 -L-										
	SCALE: NONE										
	DATE: 07/11		<table border="1"> <thead> <tr> <th colspan="2">REVISIONS</th> </tr> </thead> <tbody> <tr><td> </td><td> </td></tr> <tr><td> </td><td> </td></tr> <tr><td> </td><td> </td></tr> </tbody> </table>	REVISIONS							
	REVISIONS										
DWG. BY: C. WHITE	<table border="1"> <tr> <td>CADD</td> <td>FILE</td> </tr> </table>	CADD	FILE								
CADD		FILE									
DESIGN BY: C. WHITE	REVIEWED BY: D. HATFIELD										

MATCHLINE -L- STA 60+00 SEE SHEET SIGN-8

65+00

403
SPEED LIMIT 35
STA 62+80 -L-

MATCHLINE -Y2- STA 17+00 SEE INSET

404
OR 1754 NEW FARM ROAD
STA 70+60 -L-
TO BE INSTALLED BY OTHERS

408
SEE NOTE 1
STA 16+08 -Y2-

401
STOP
STA 70+56 -L-

REDUCE SPEED AHEAD

SEE NOTE 2

411
SPEED LIMIT 35

STA 13+70 -Y2-

407
STA 11+30 -Y2-

10+00
STA 10+20 -Y2-
RETAIN


MATCHLINE -Y2- STA 17+00

408
STA 18+70 -Y2-

403
SPEED LIMIT 35
STA 19+16 -Y2-

RETAIN
SPEED LIMIT 35

APPROVED: *D. Hatfield* DATE: 10-17-11

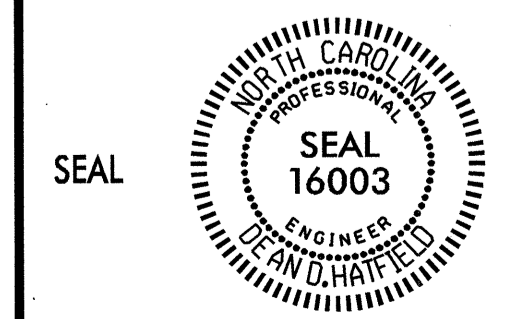


PROPOSED SIGNS
STA. 60+00.00 TO STA. 70+65.00 -L-
STA. 10+00.00 TO STA. 18+70.00 -Y2-

SCALE: NONE
DATE: 07/11
DWG. BY: C. WHITE
DESIGN BY: C. WHITE
REVIEWED BY: D. HATFIELD



REVISIONS


PROJ. REFERENCE NO.	SHEET NO.
U-5204	SIGN-10

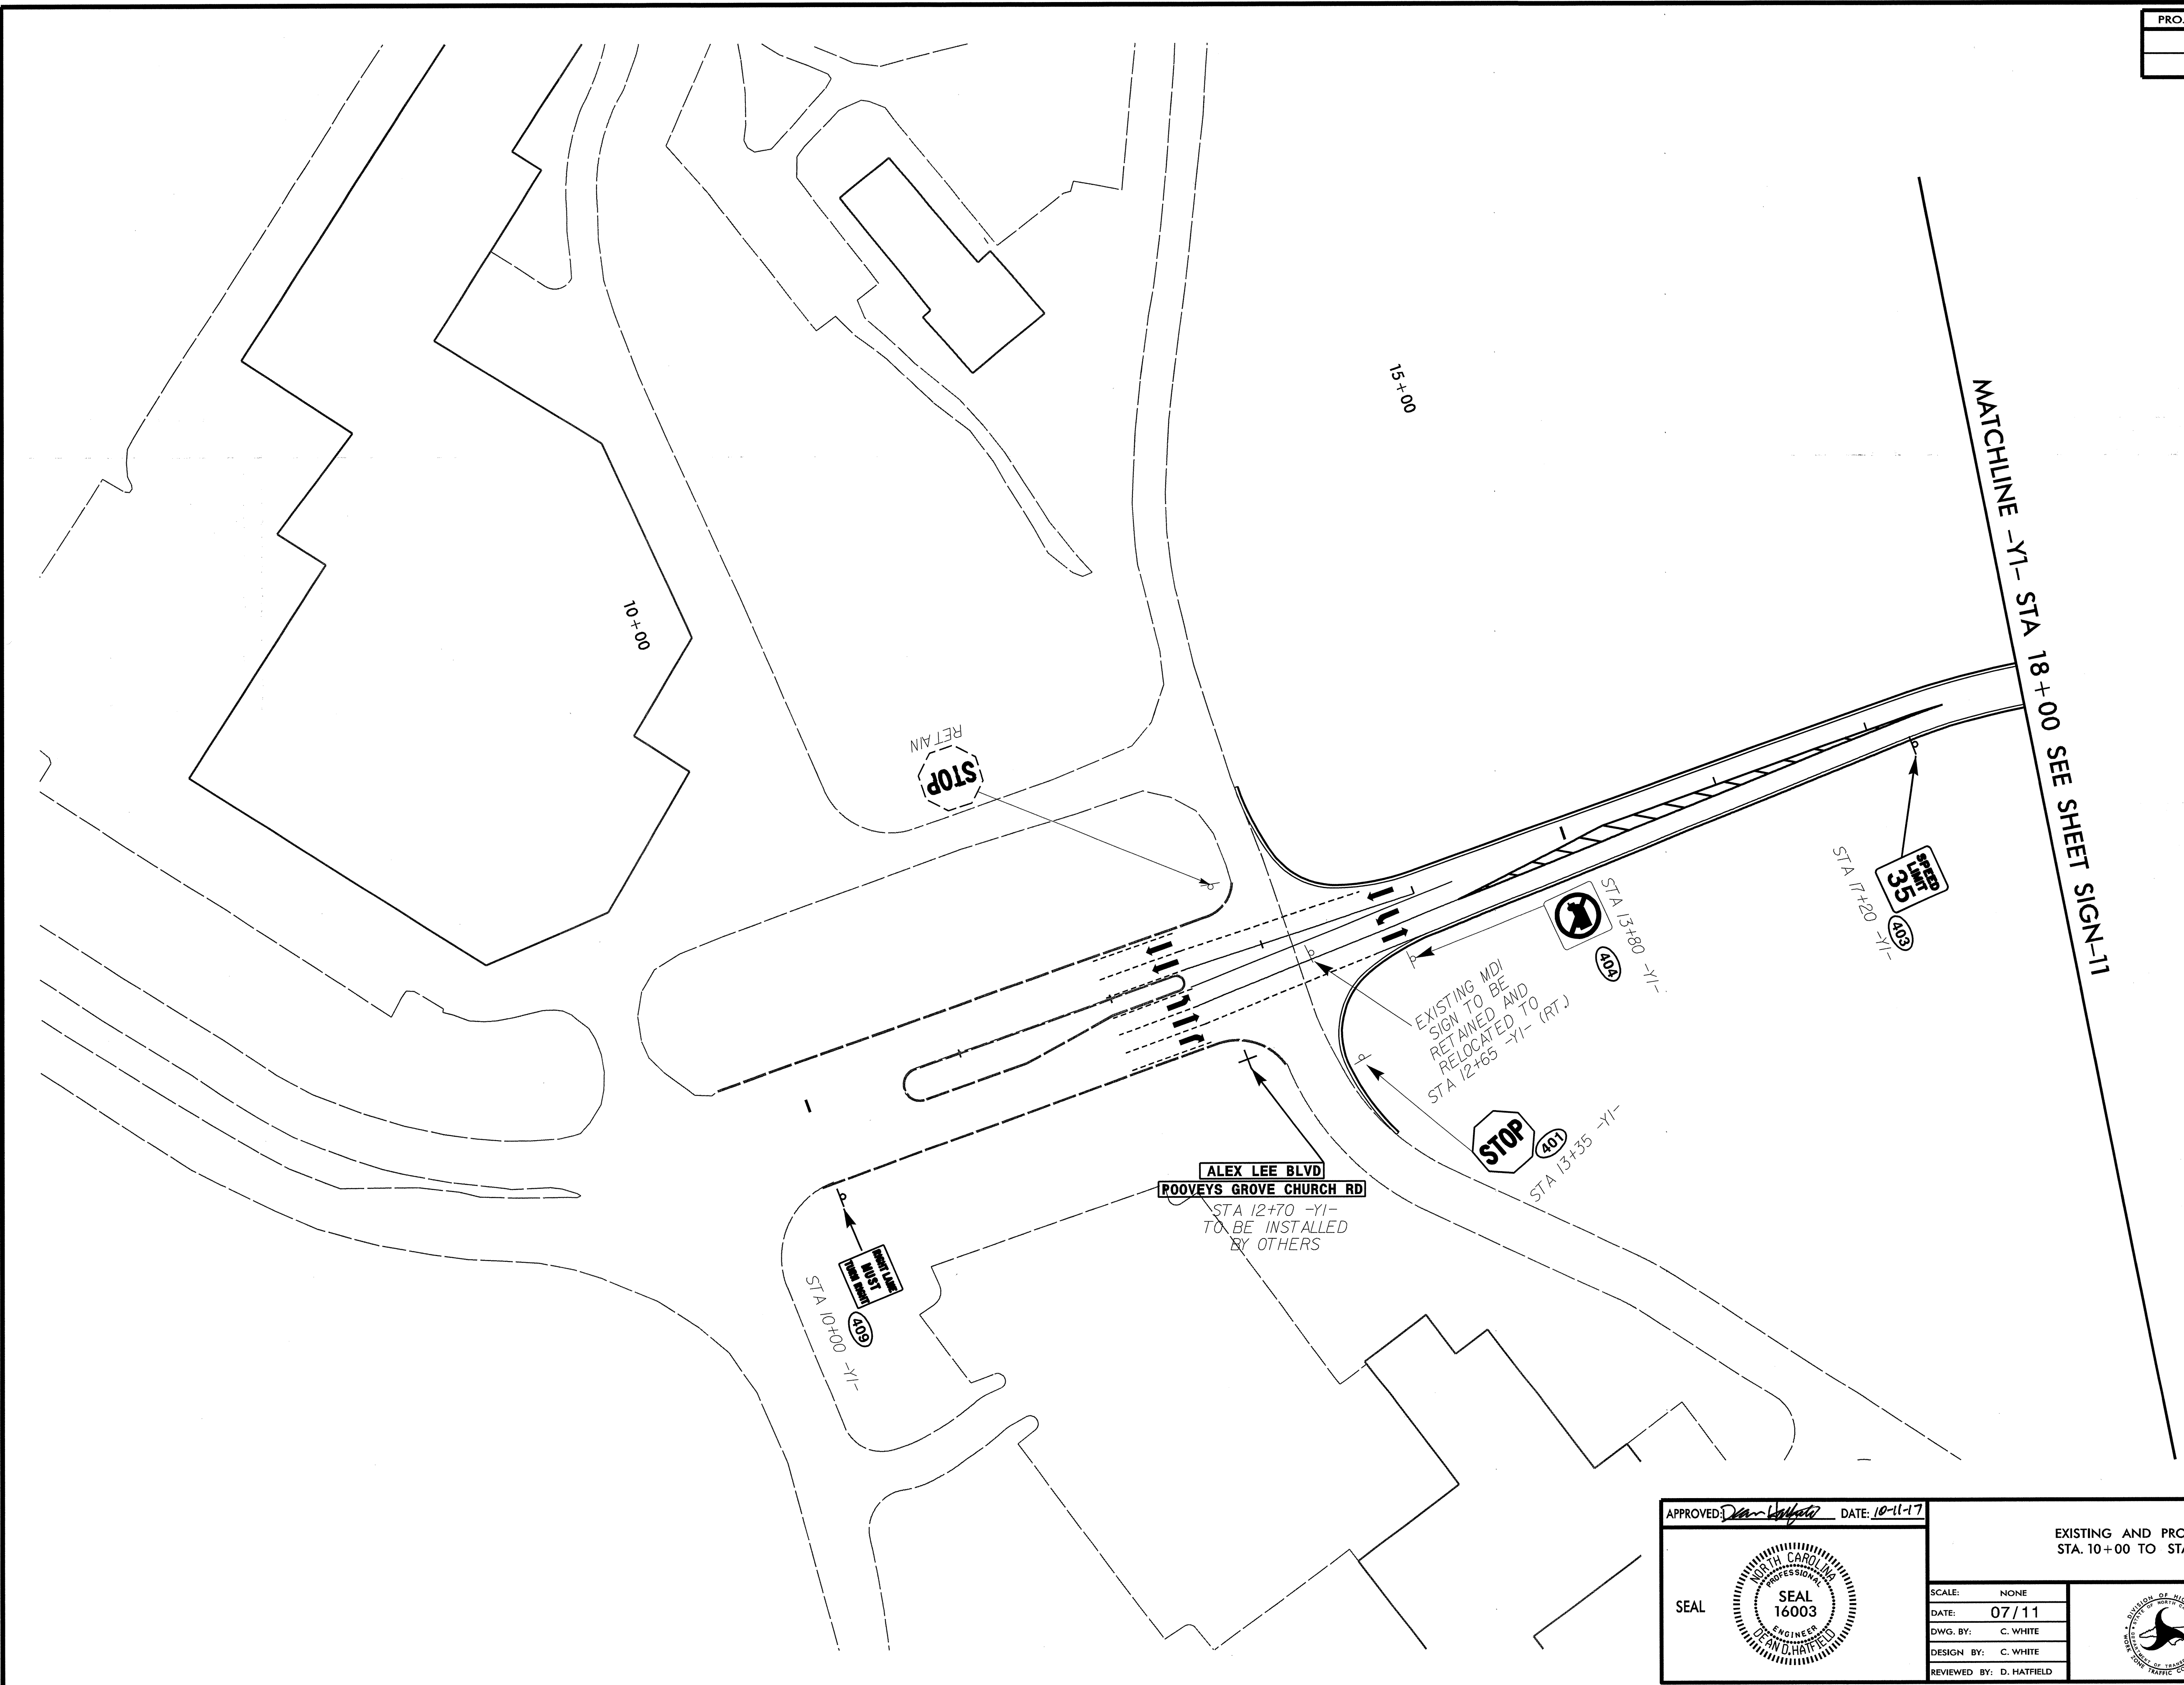

10/17/2011
G:\D\F_P\Projects\DR1052_US_321_Connector\Design\DR1052_11.RDY_SIGN_10.dgn
2:23:31 PM

APPROVED: <i>[Signature]</i> DATE: 10-11-17	EXISTING AND PROPOSED SIGNS STA. 10+00 TO STA. 18+00 -Y1-		
	SCALE: NONE		
	DATE: 07/11		REVISIONS
	DWG. BY: C. WHITE		
	DESIGN BY: C. WHITE		
REVIEWED BY: D. HATFIELD	CADD	REV	

PROJ. REFERENCE NO.	SHEET NO.
U-5204	SIGN-11

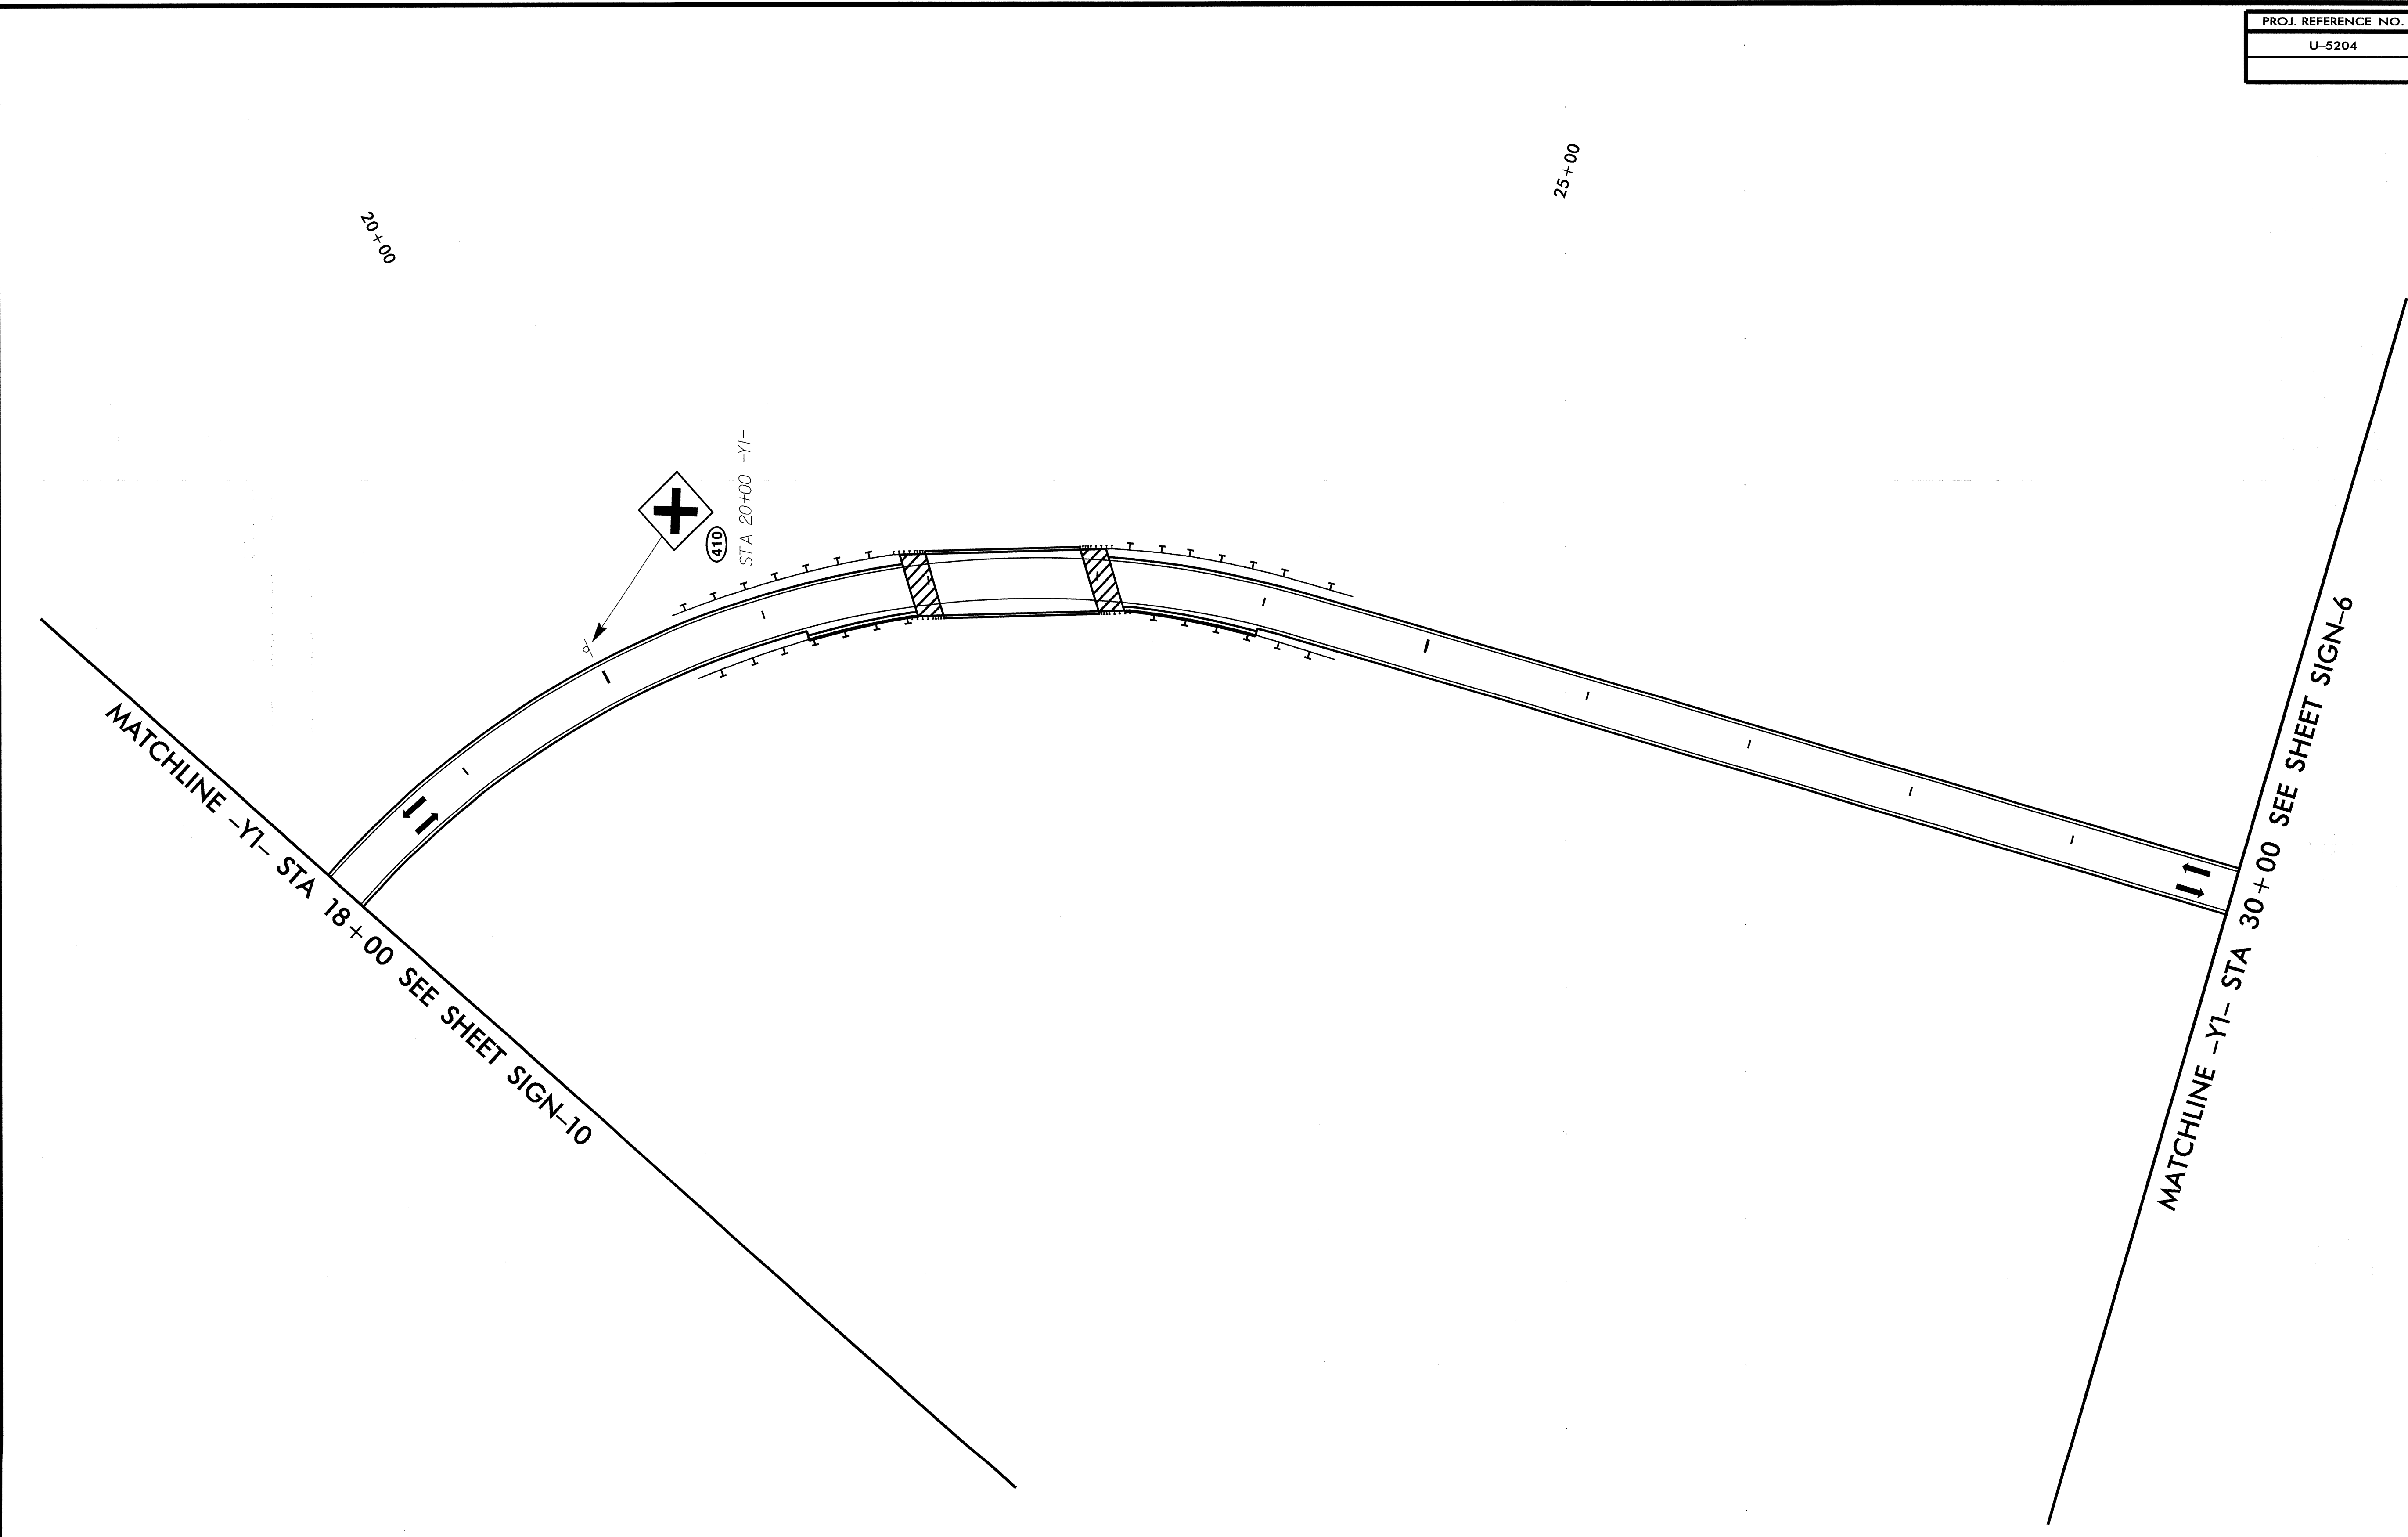

MATCHLINE -Y1- STA 18+00 SEE SHEET SIGN-10

MATCHLINE -Y1- STA 30+00 SEE SHEET SIGN-6

10/17/2011
 G:\OR Projects\OR1052-US 321 Connector\Design\OR1052-11_PDY_SIGN-11.dgn
 2:23:32 PM

APPROVED: <i>D. Hatfield</i> DATE: 10-17-11											
	SCALE: NONE										
	DATE: 07/11		<table border="1"> <thead> <tr> <th colspan="2">REVISIONS</th> </tr> </thead> <tbody> <tr> <td> </td> <td> </td> </tr> <tr> <td> </td> <td> </td> </tr> <tr> <td> </td> <td> </td> </tr> </tbody> </table>	REVISIONS							
	REVISIONS										
DWG. BY: C. WHITE											
DESIGN BY: C. WHITE											
REVIEWED BY: D. HATFIELD											