

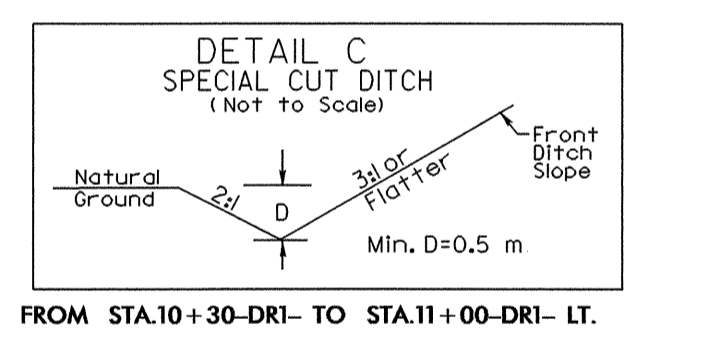
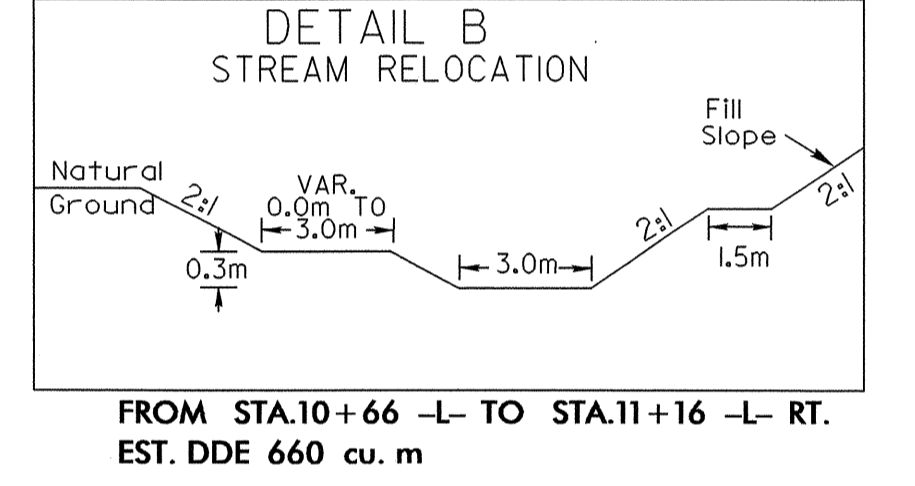


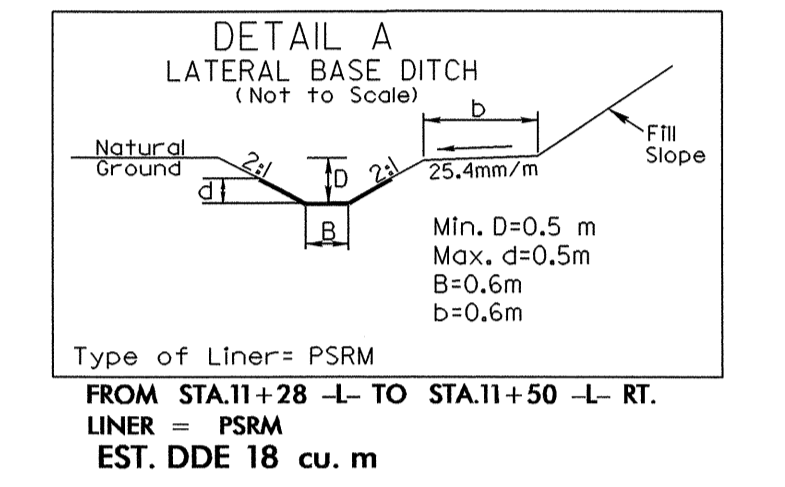

**-L-**

PI Sta 11+20.512	PI Sta 12+07.936
$\Delta = 3^{\circ} 30' 17.1''$ (LT)	$\Delta = 18^{\circ} 04' 23.1''$ (R)
L = 73.404	L = 100.624
T = 36.713	T = 50.733
R = 1,200.000	R = 319,000

SEE PLANS FOR SE & RO

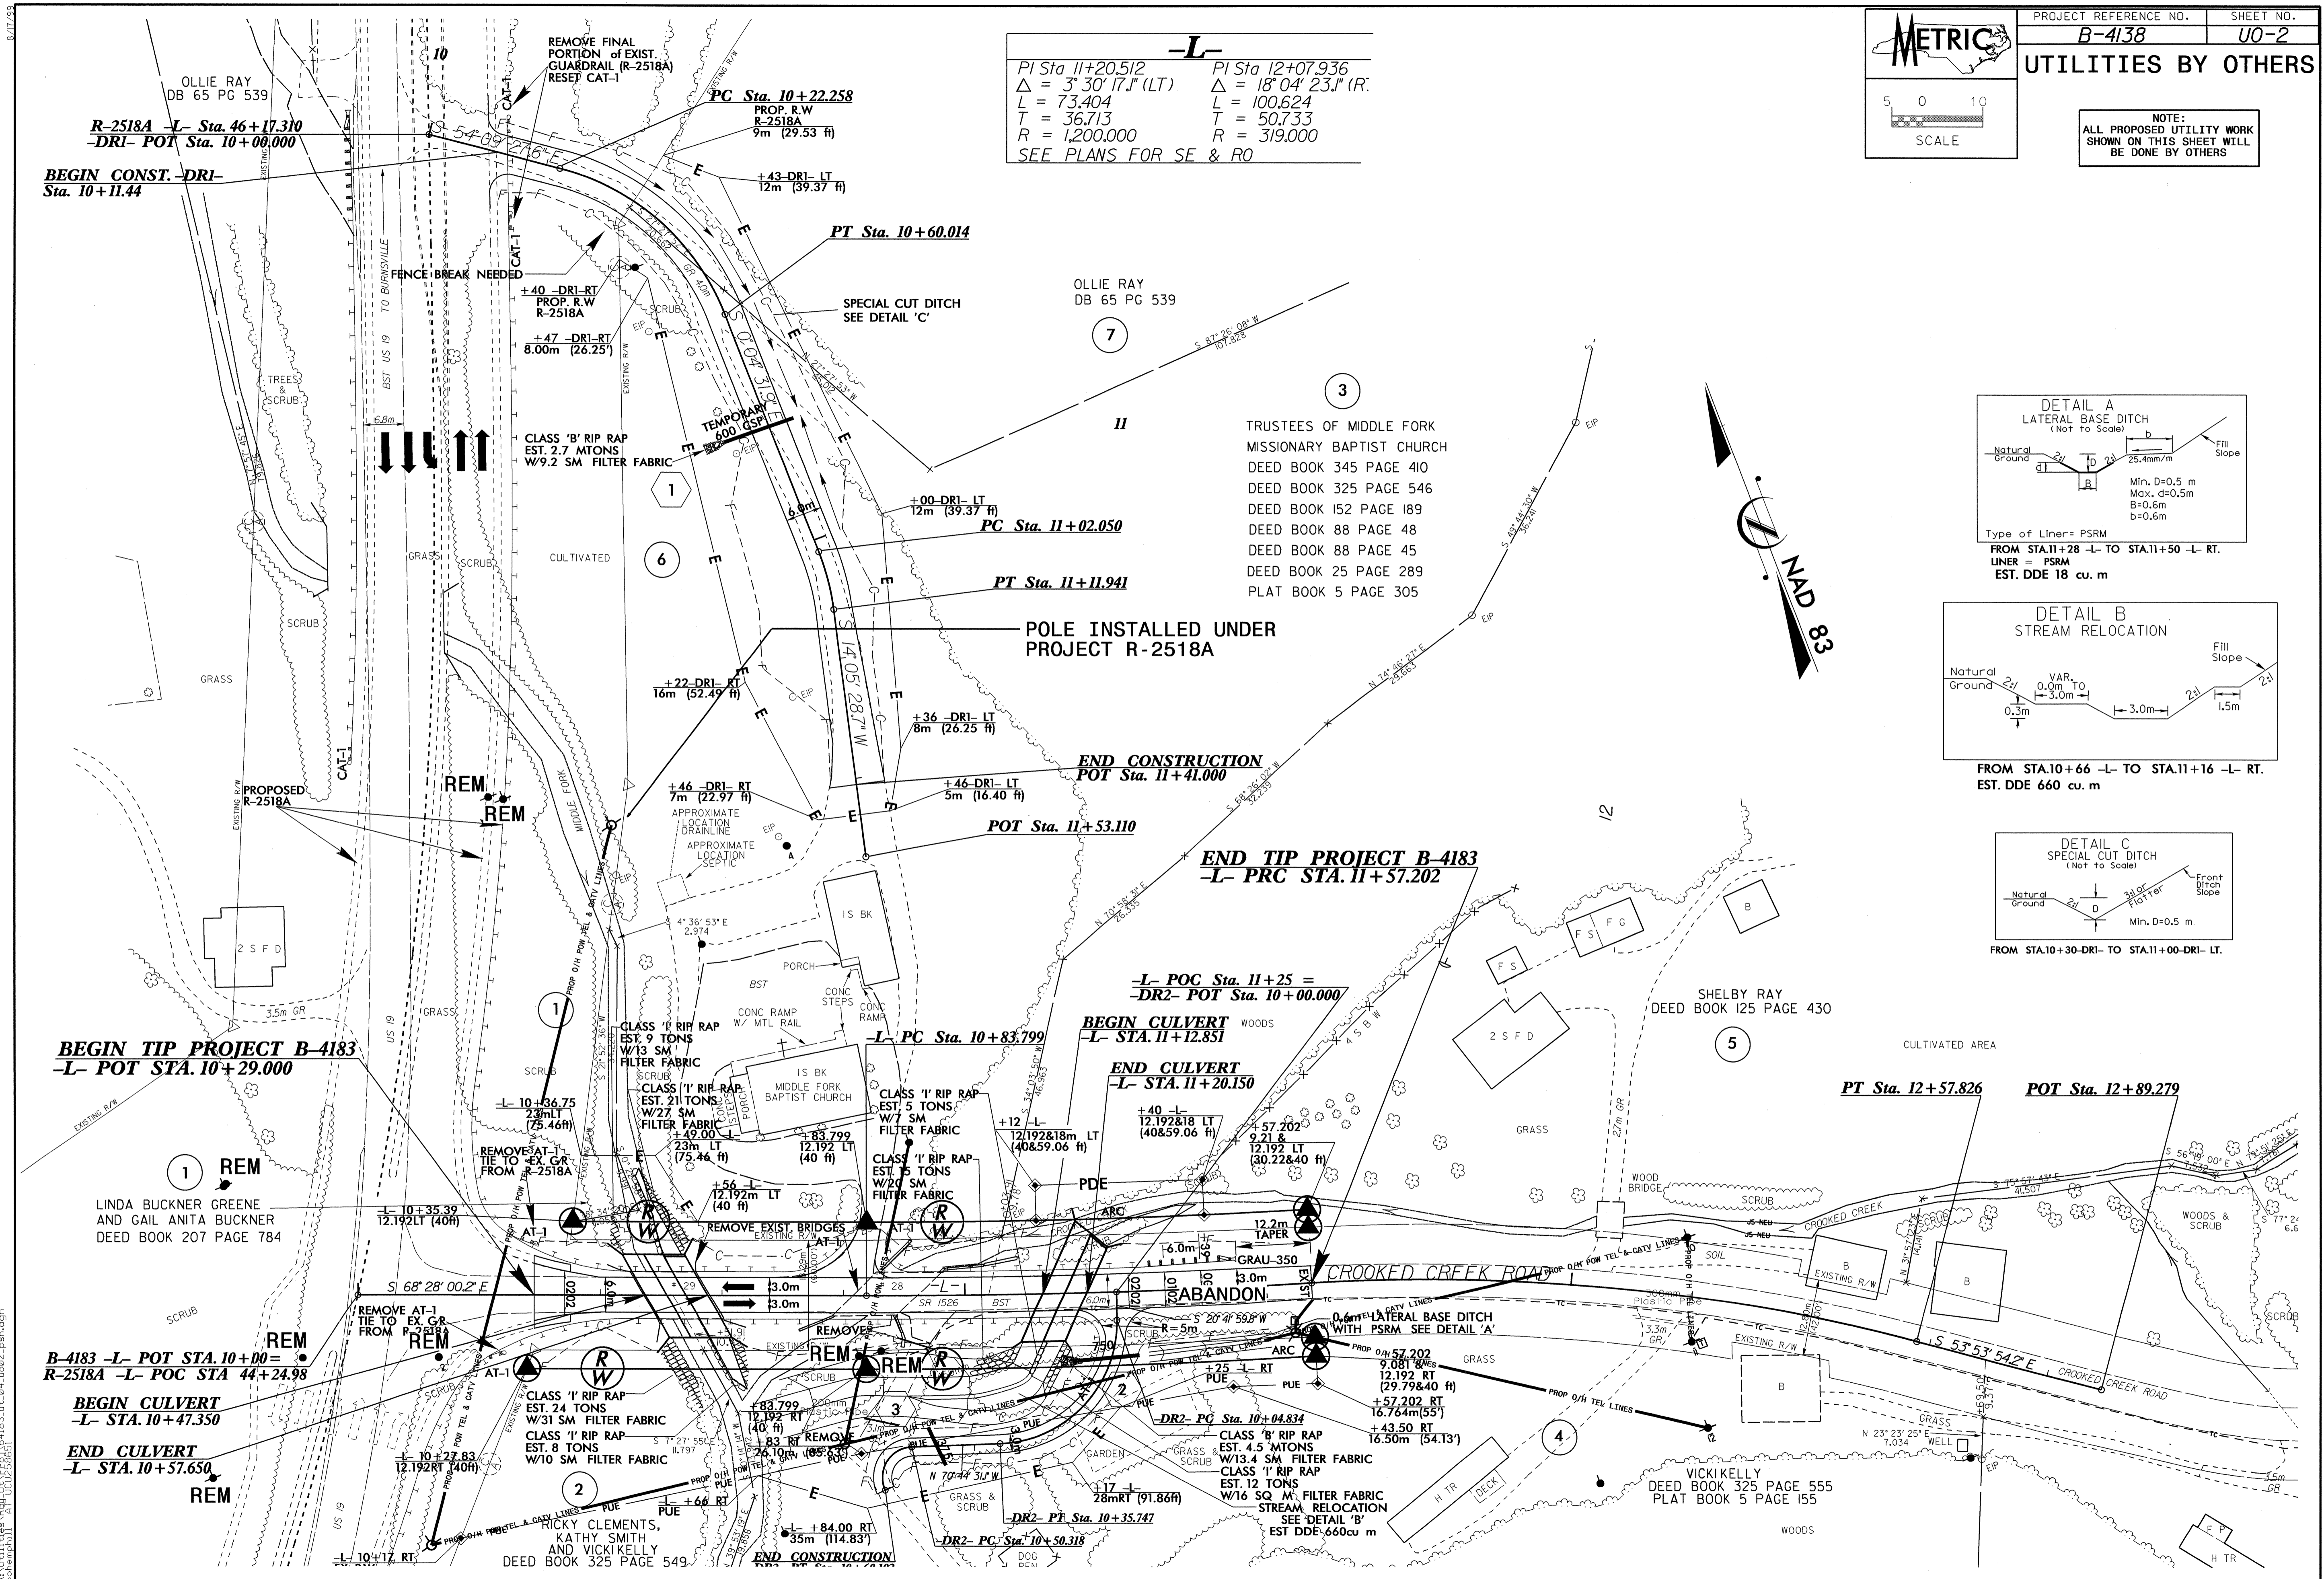

06-SEP-2010 09:33 R:\Users\jrh\My Documents\Projects\B-4138\U0-2.dwg