



18_AUG_2011 10:06:41 AM C:\Users\jgarcia\Documents\18_AUG_2011\18_AUG_2011\18_AUG_2011.dgn

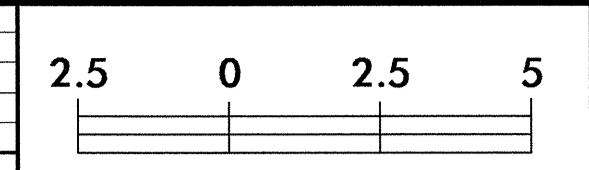


PROJECT REFERENCE NO. B-4183	SHEET NO. X-2
---------------------------------	------------------

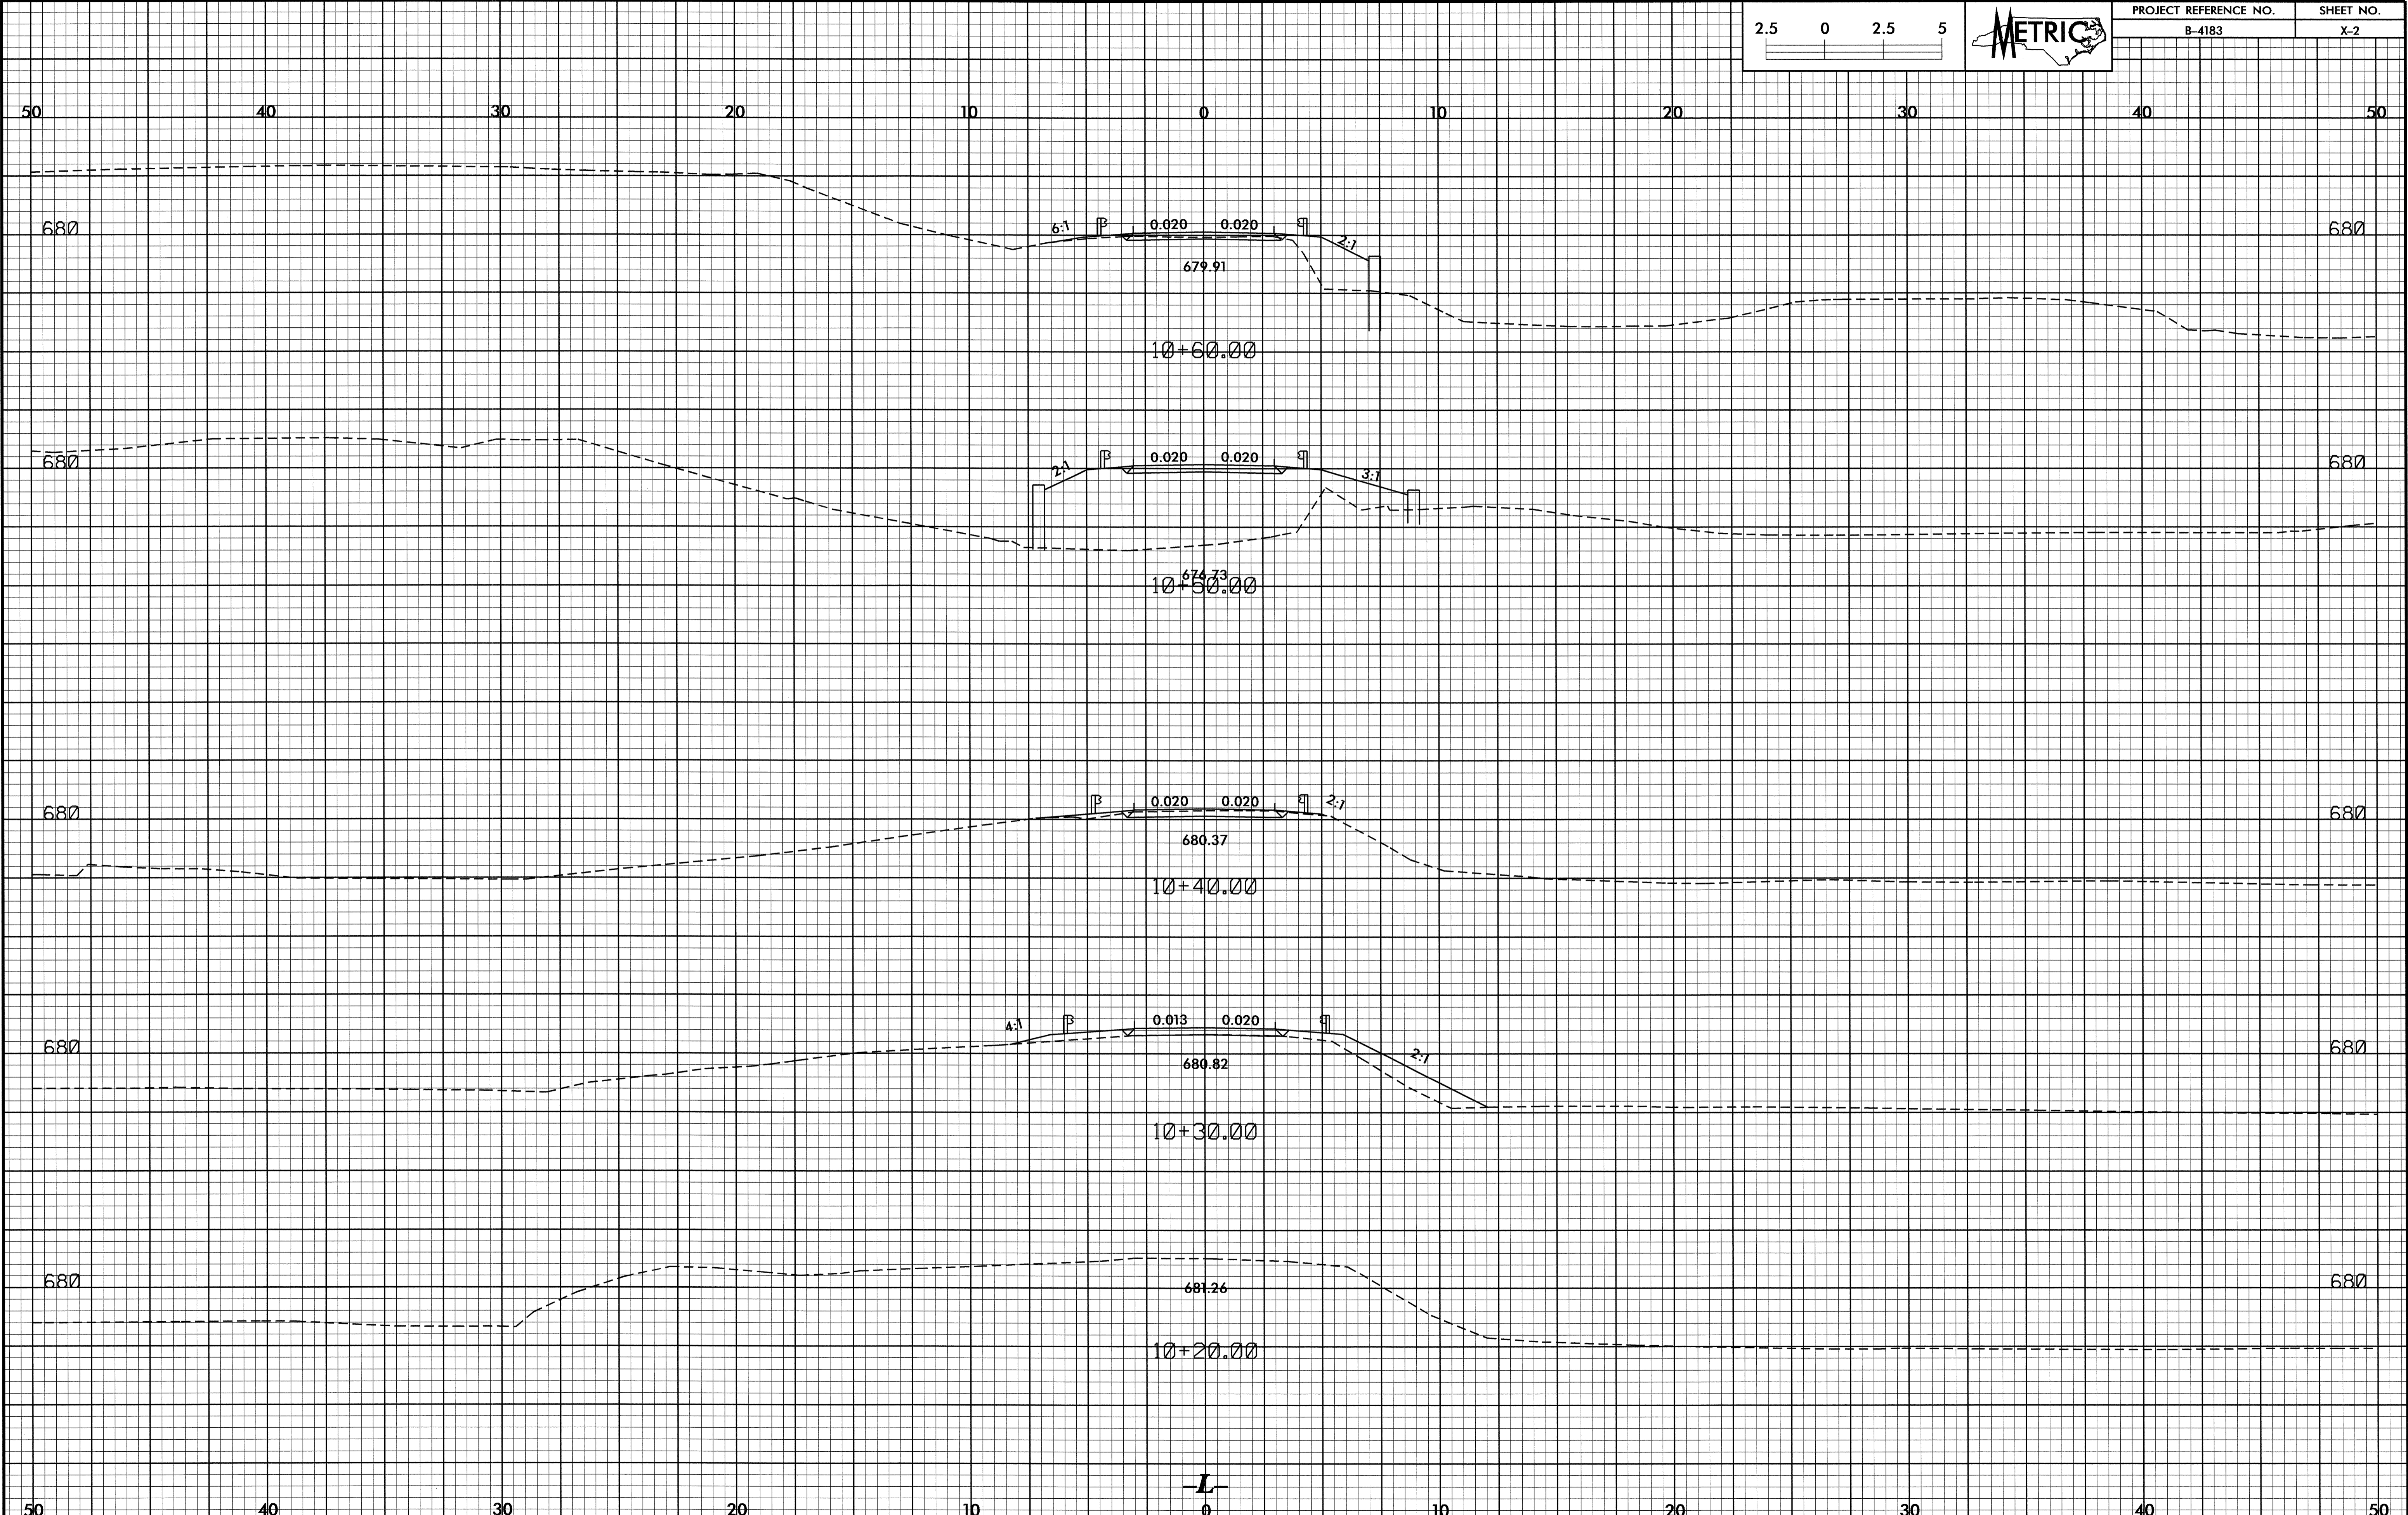


-L-

10/26/08


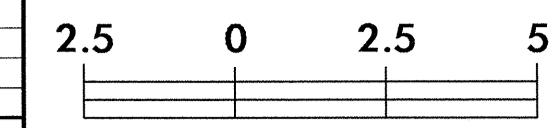


PROJECT REFERENCE NO.	SHEET NO.
B-4183	X-3

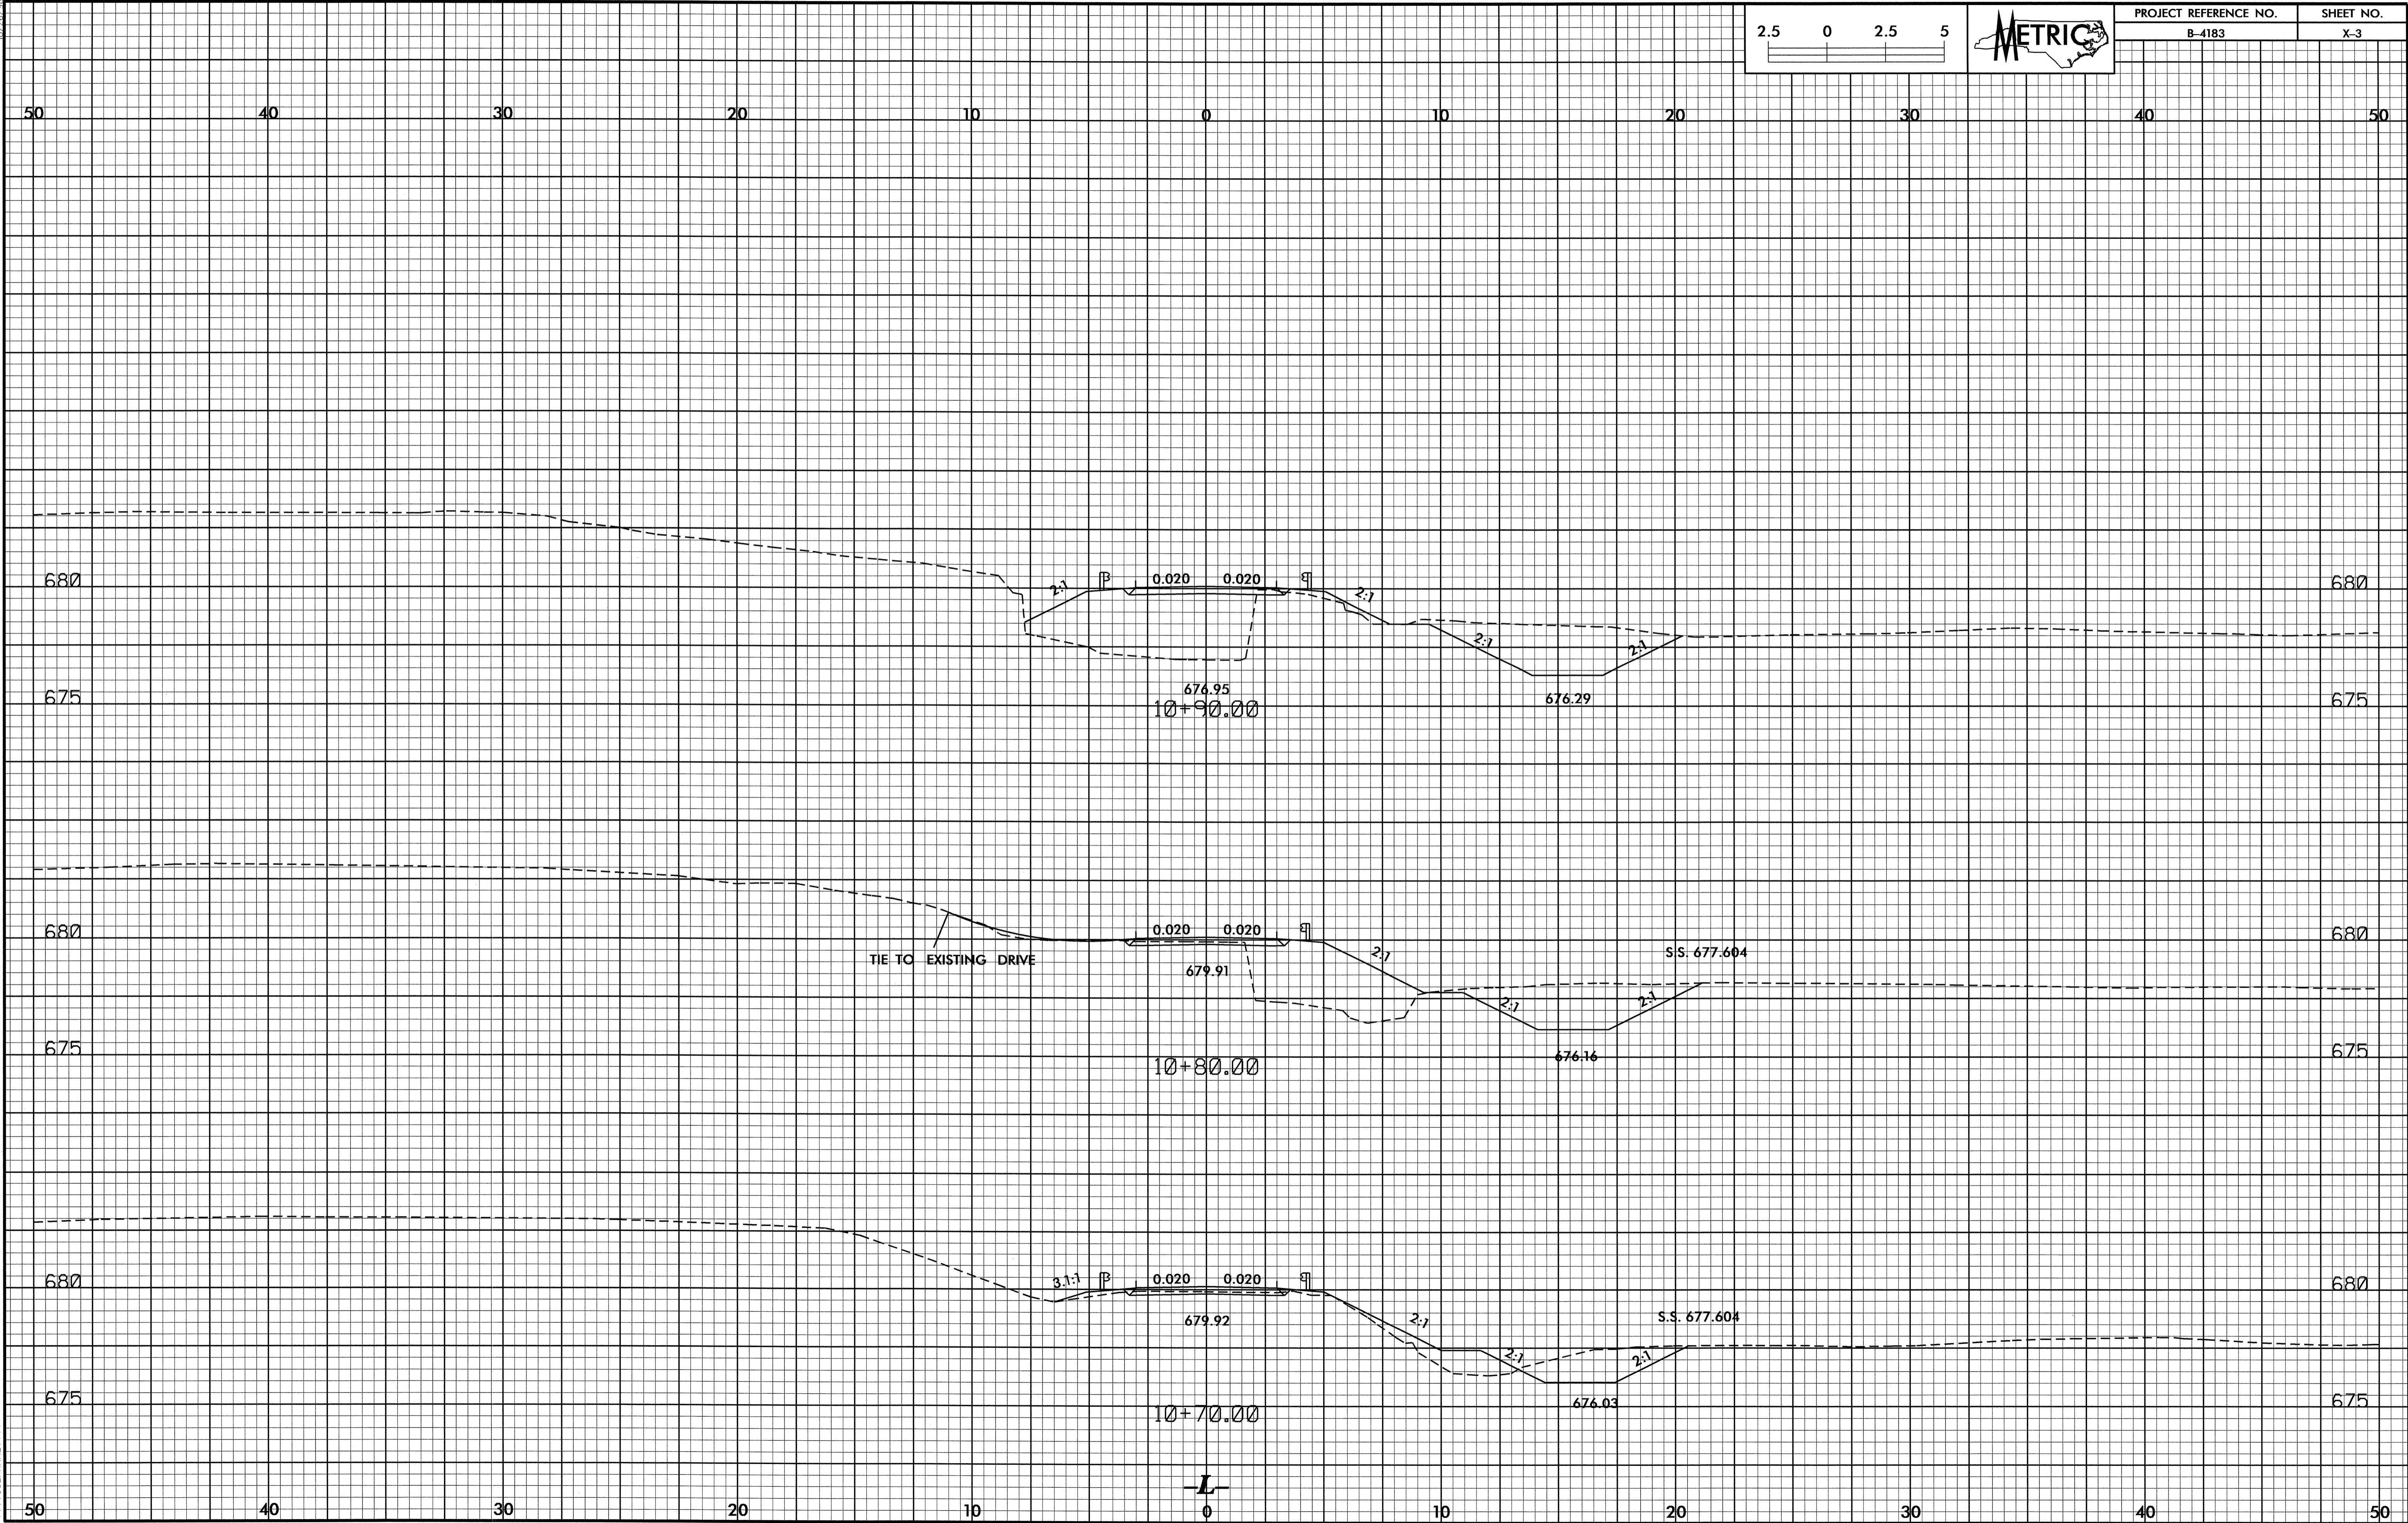


18-AUG-2011 14:25:00 B-4183_Rdy_vp1.dgn


L-0

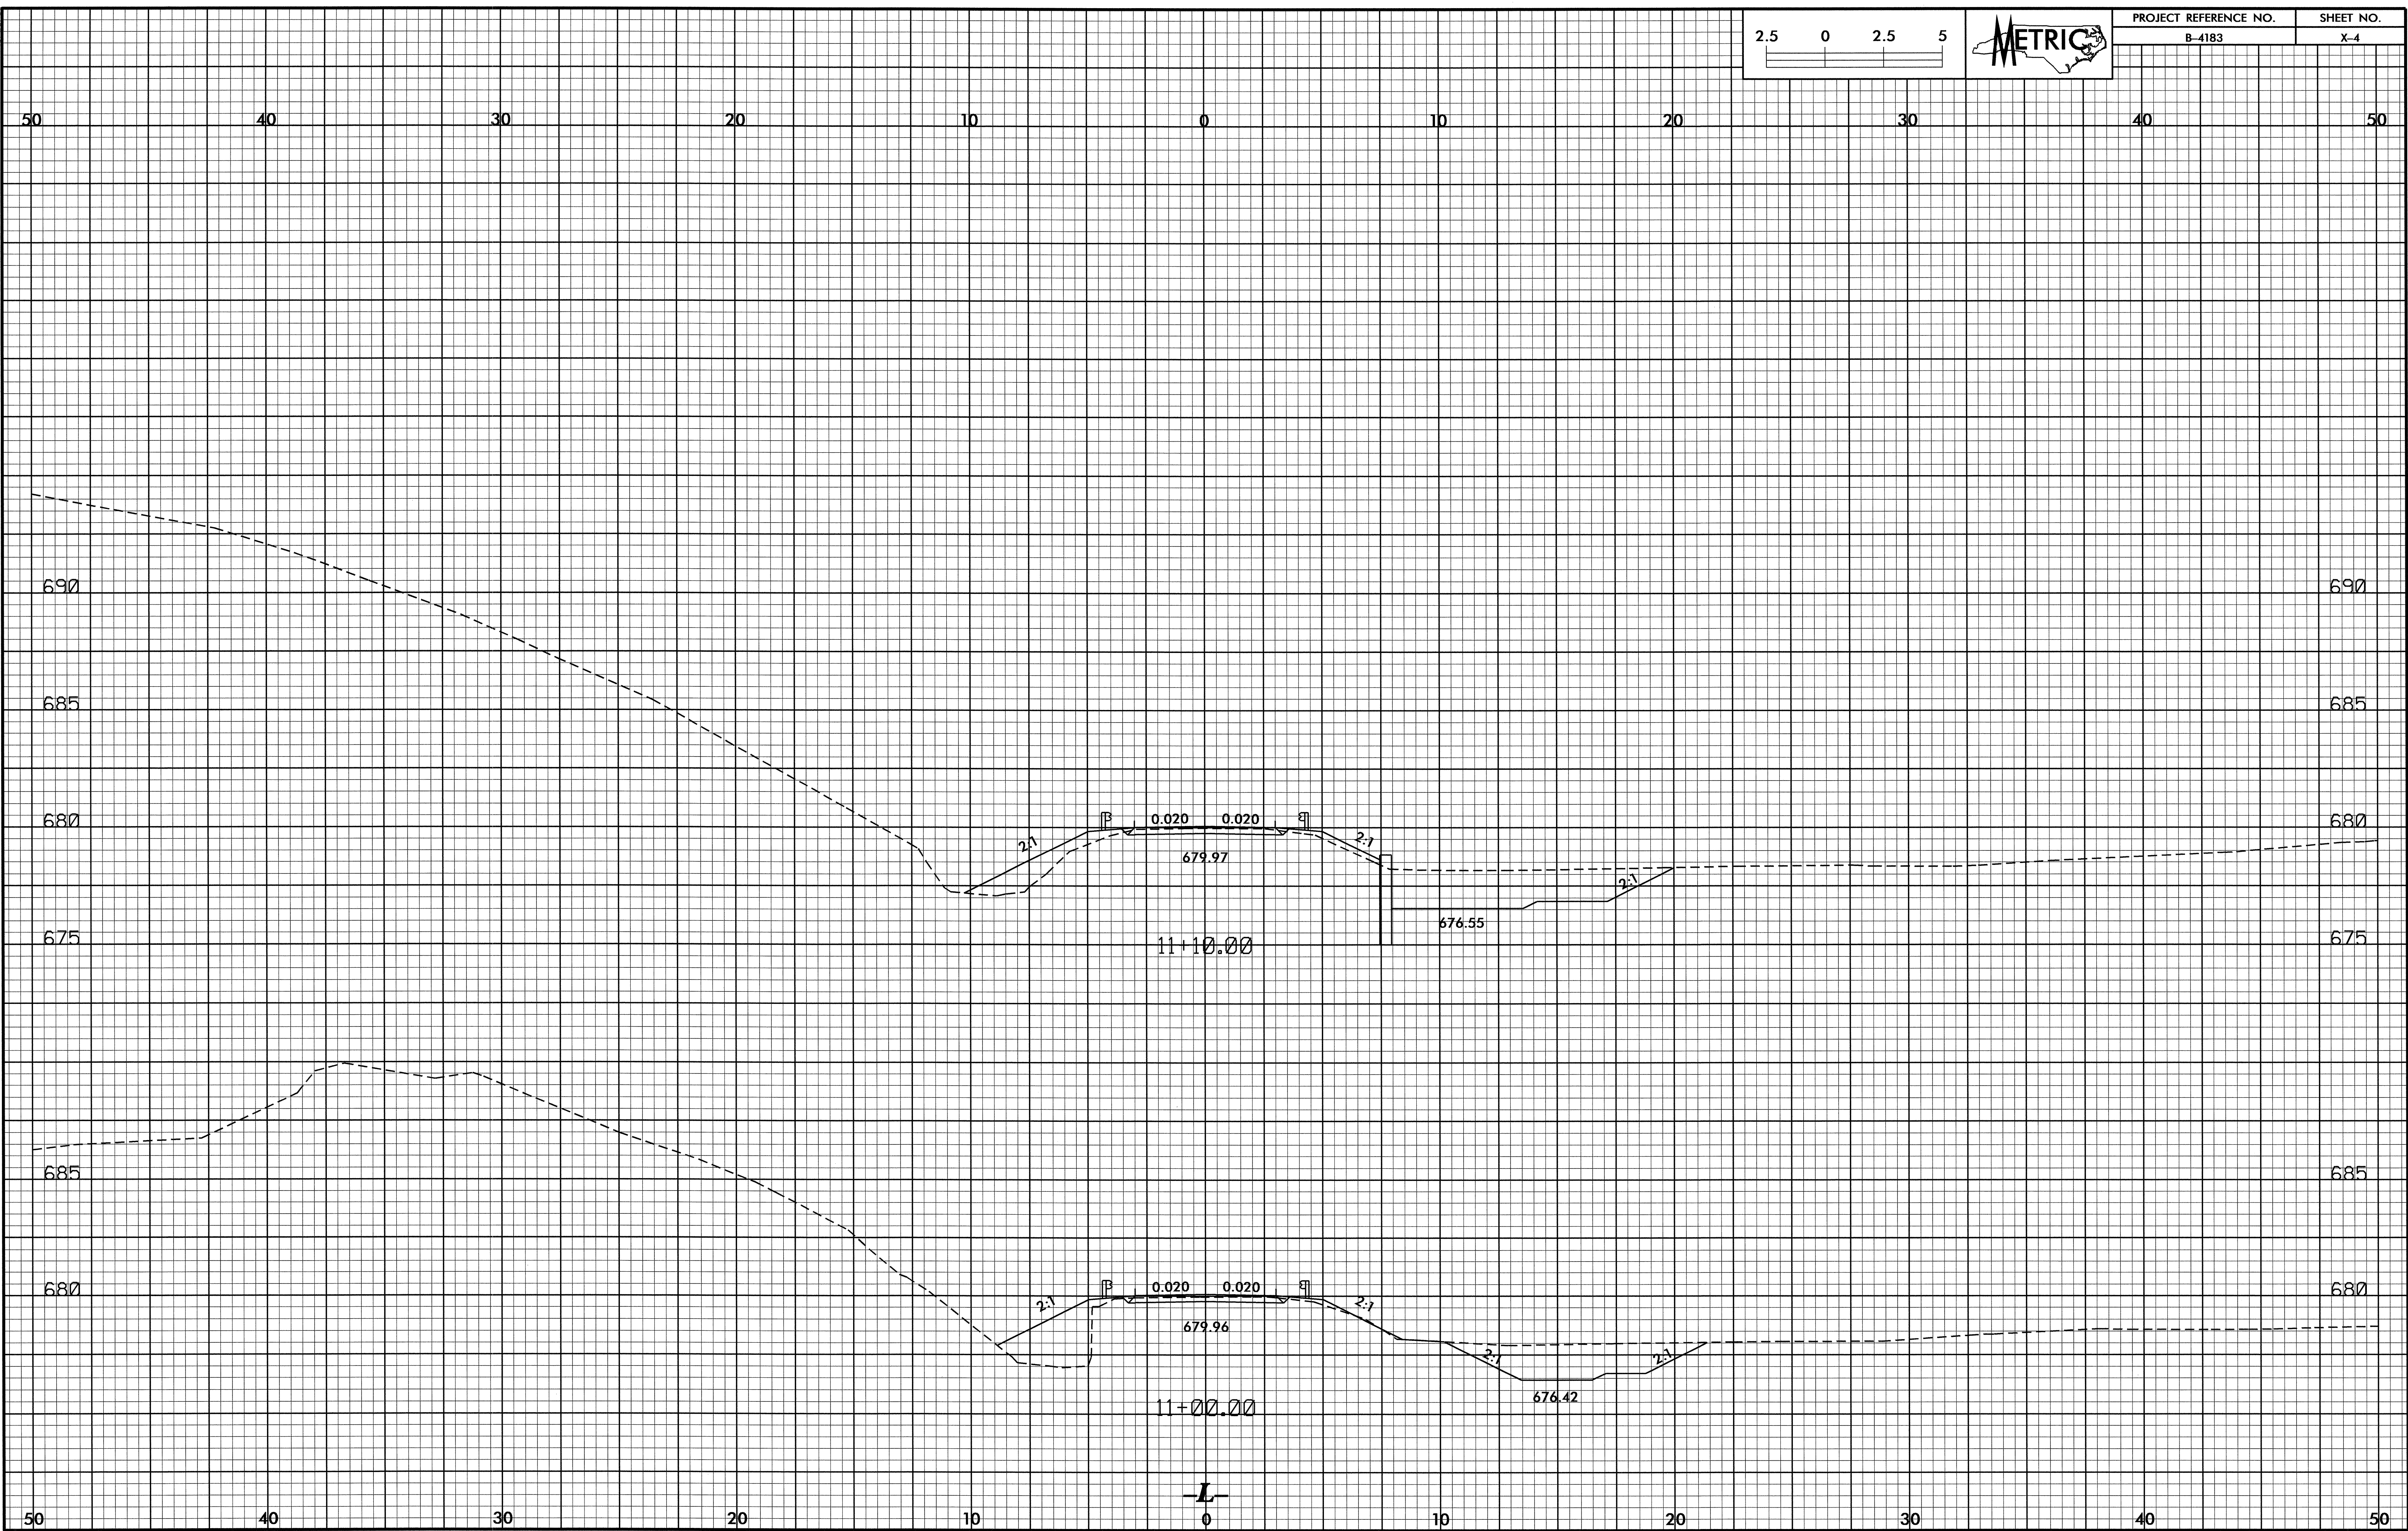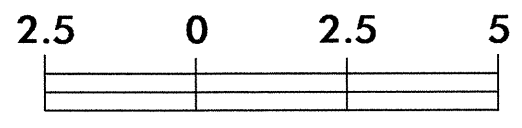


18-AUG-2011 14:25 C:\103_Rd.dwg - vp1.dgn

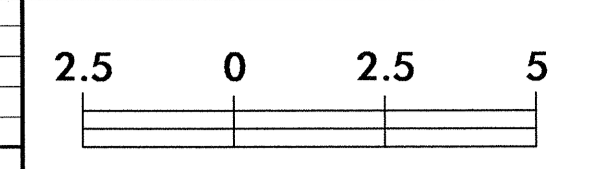


PROJECT REFERENCE NO.	SHEET NO.
B-4183	X-5

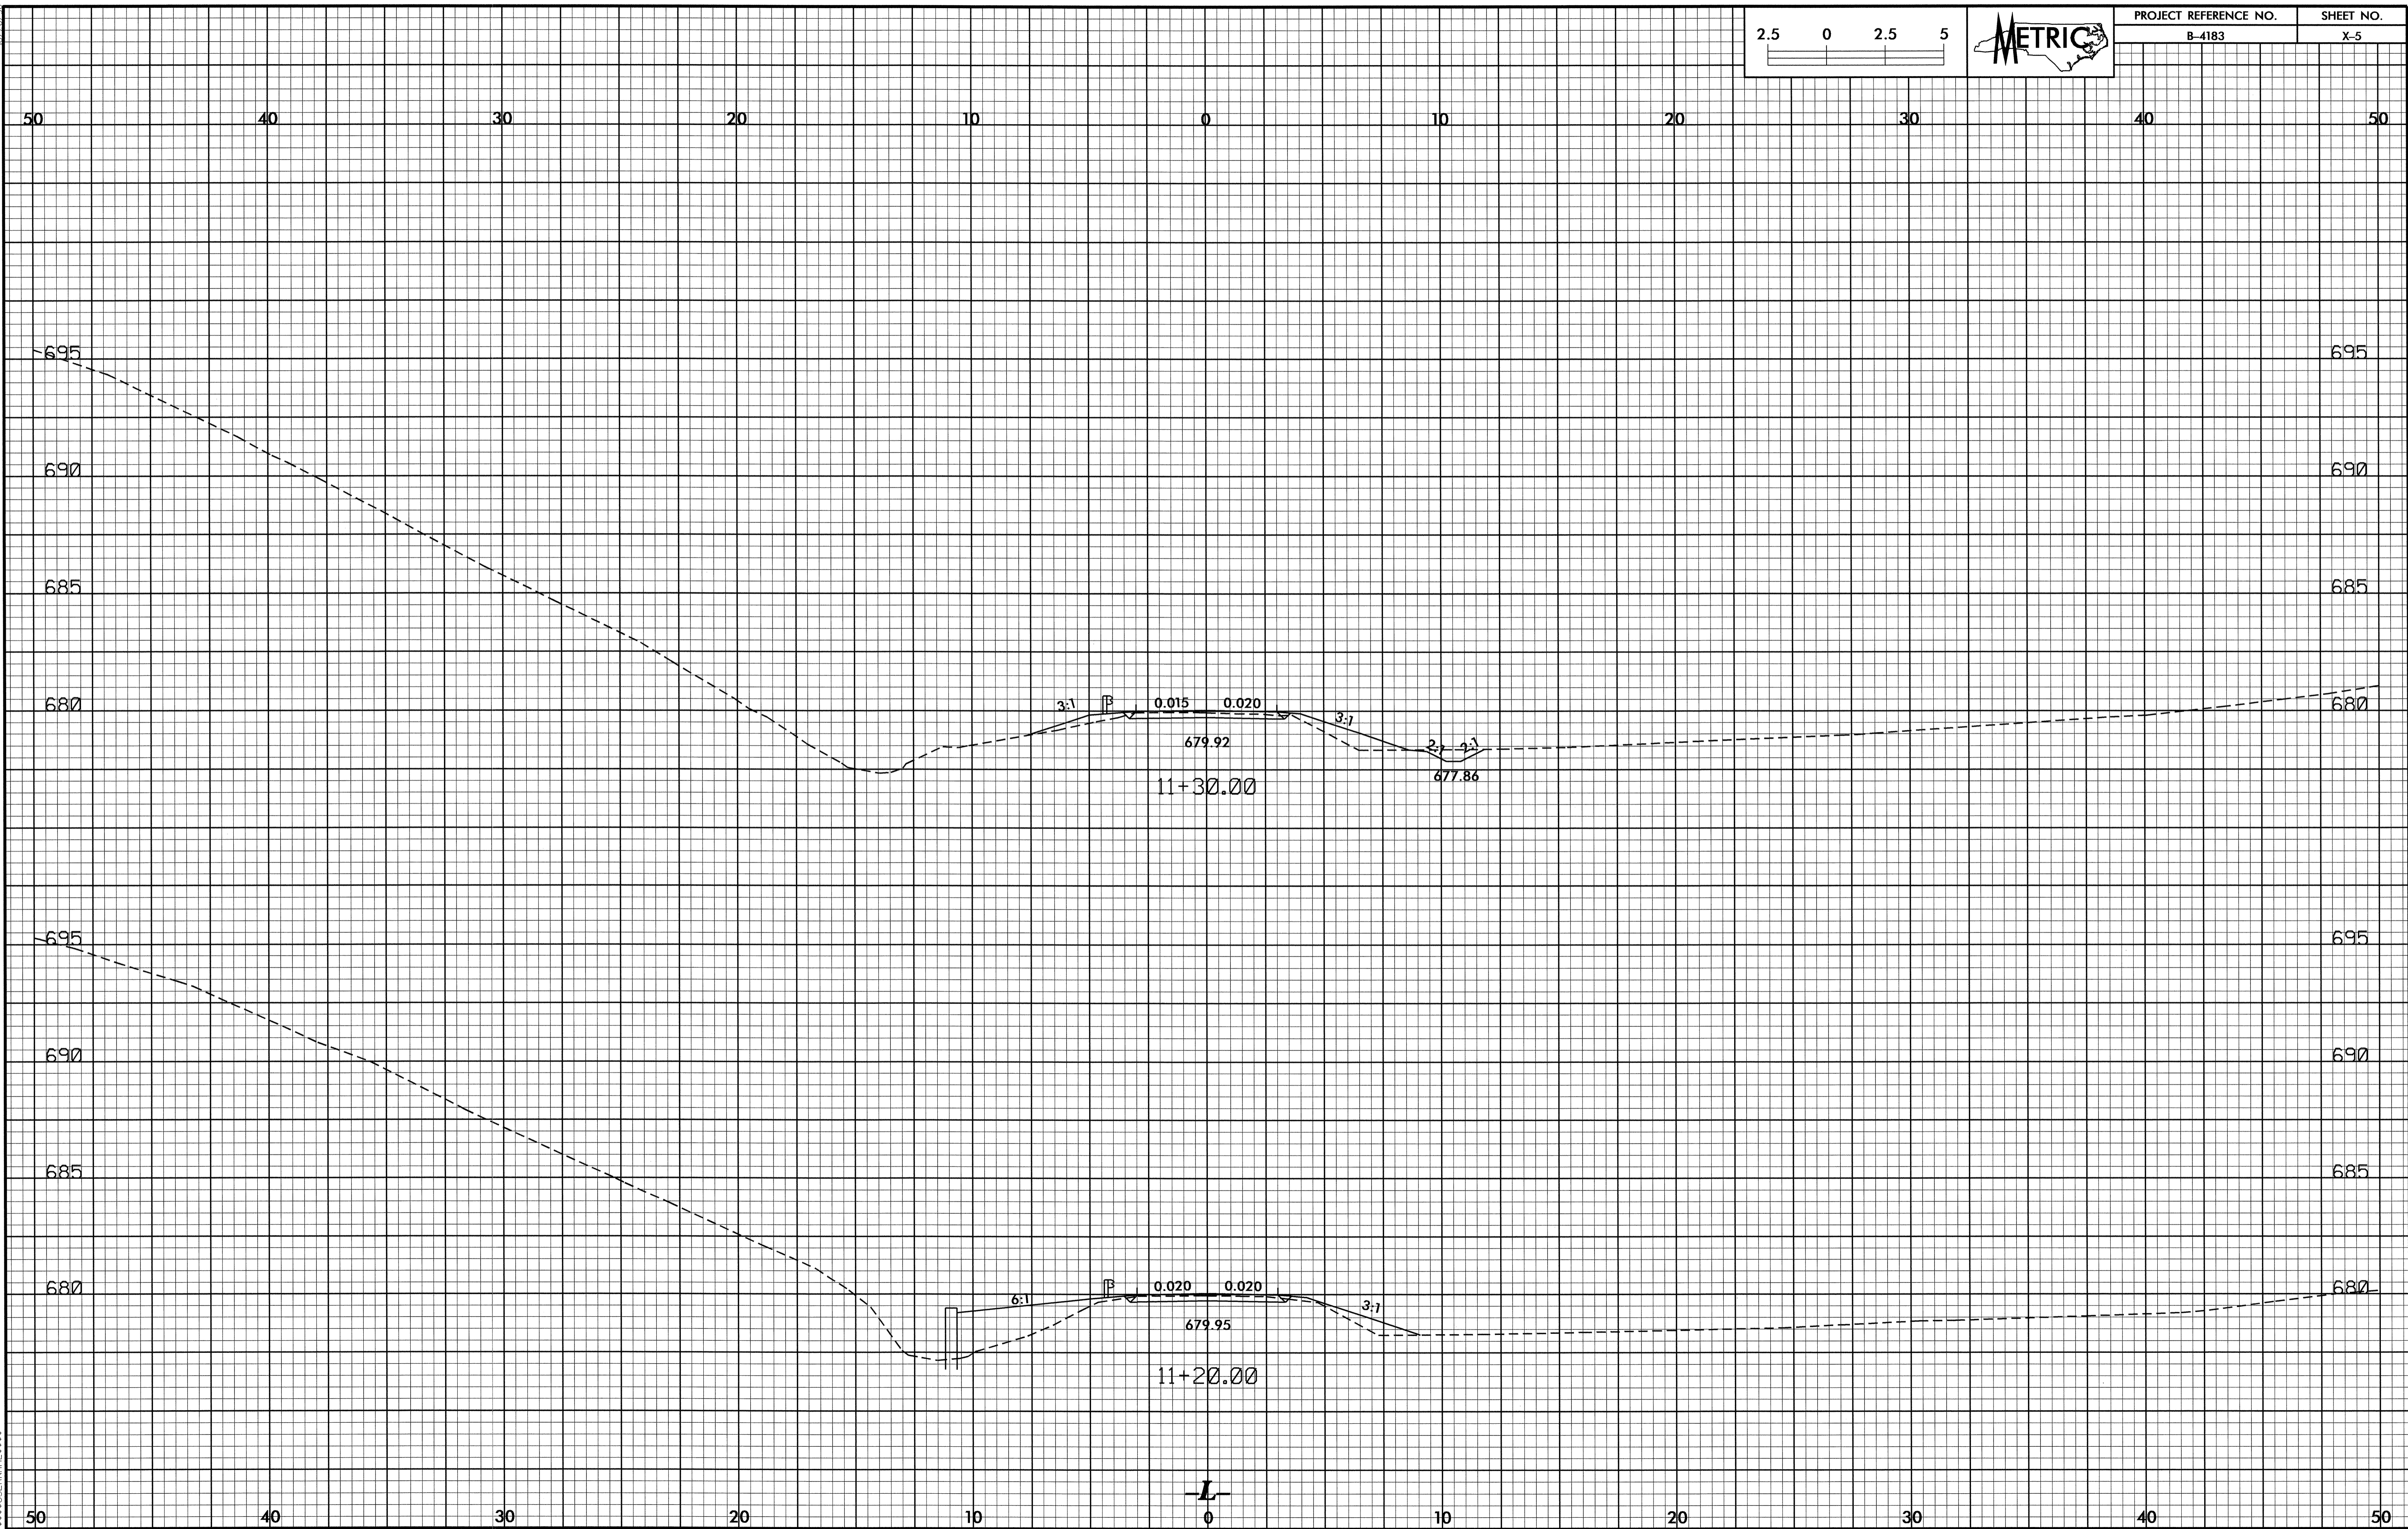

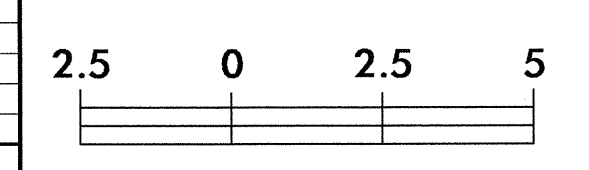


PROJECT REFERENCE NO. B-4183 SHEET NO. X-6

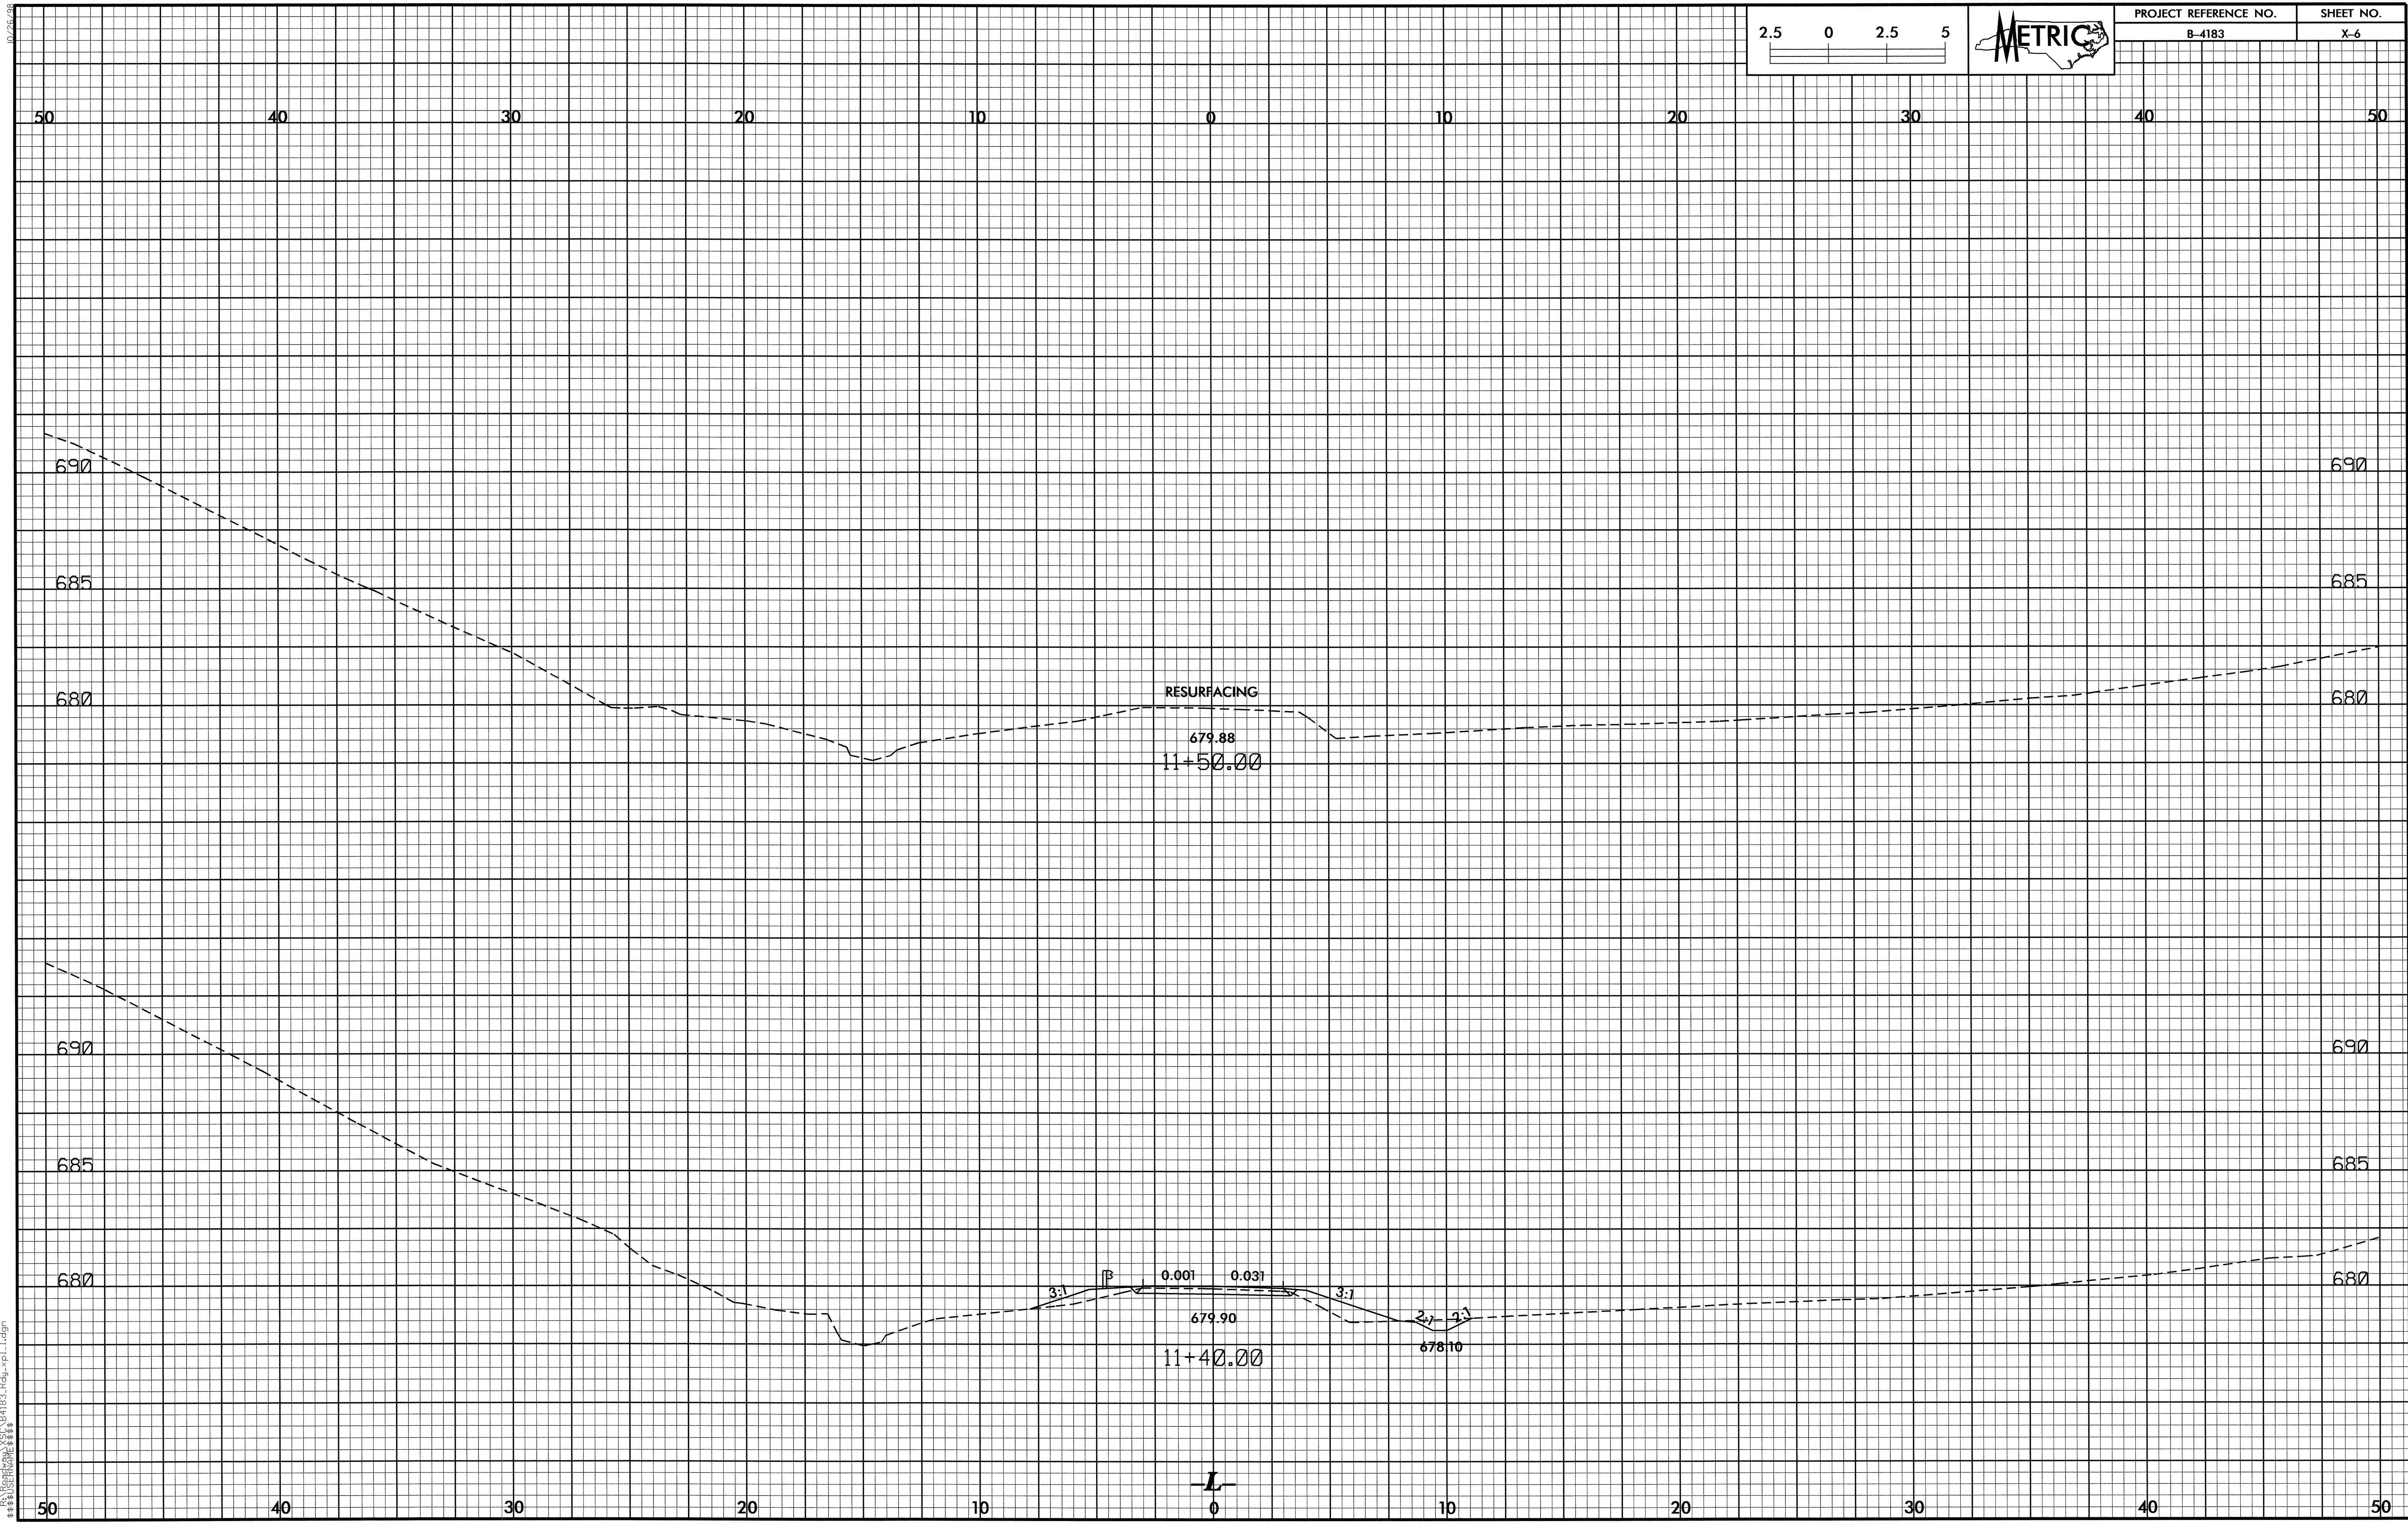


18-AUG-2011 11:25:51 AM B-4183-Rdy-1011.dgn


18-AUG-2011 11:25:00 1183.Plot.vpl 1.dgn

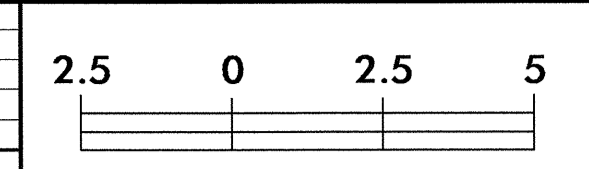


PROJECT REFERENCE NO.	SHEET NO.
B-4183	X-7

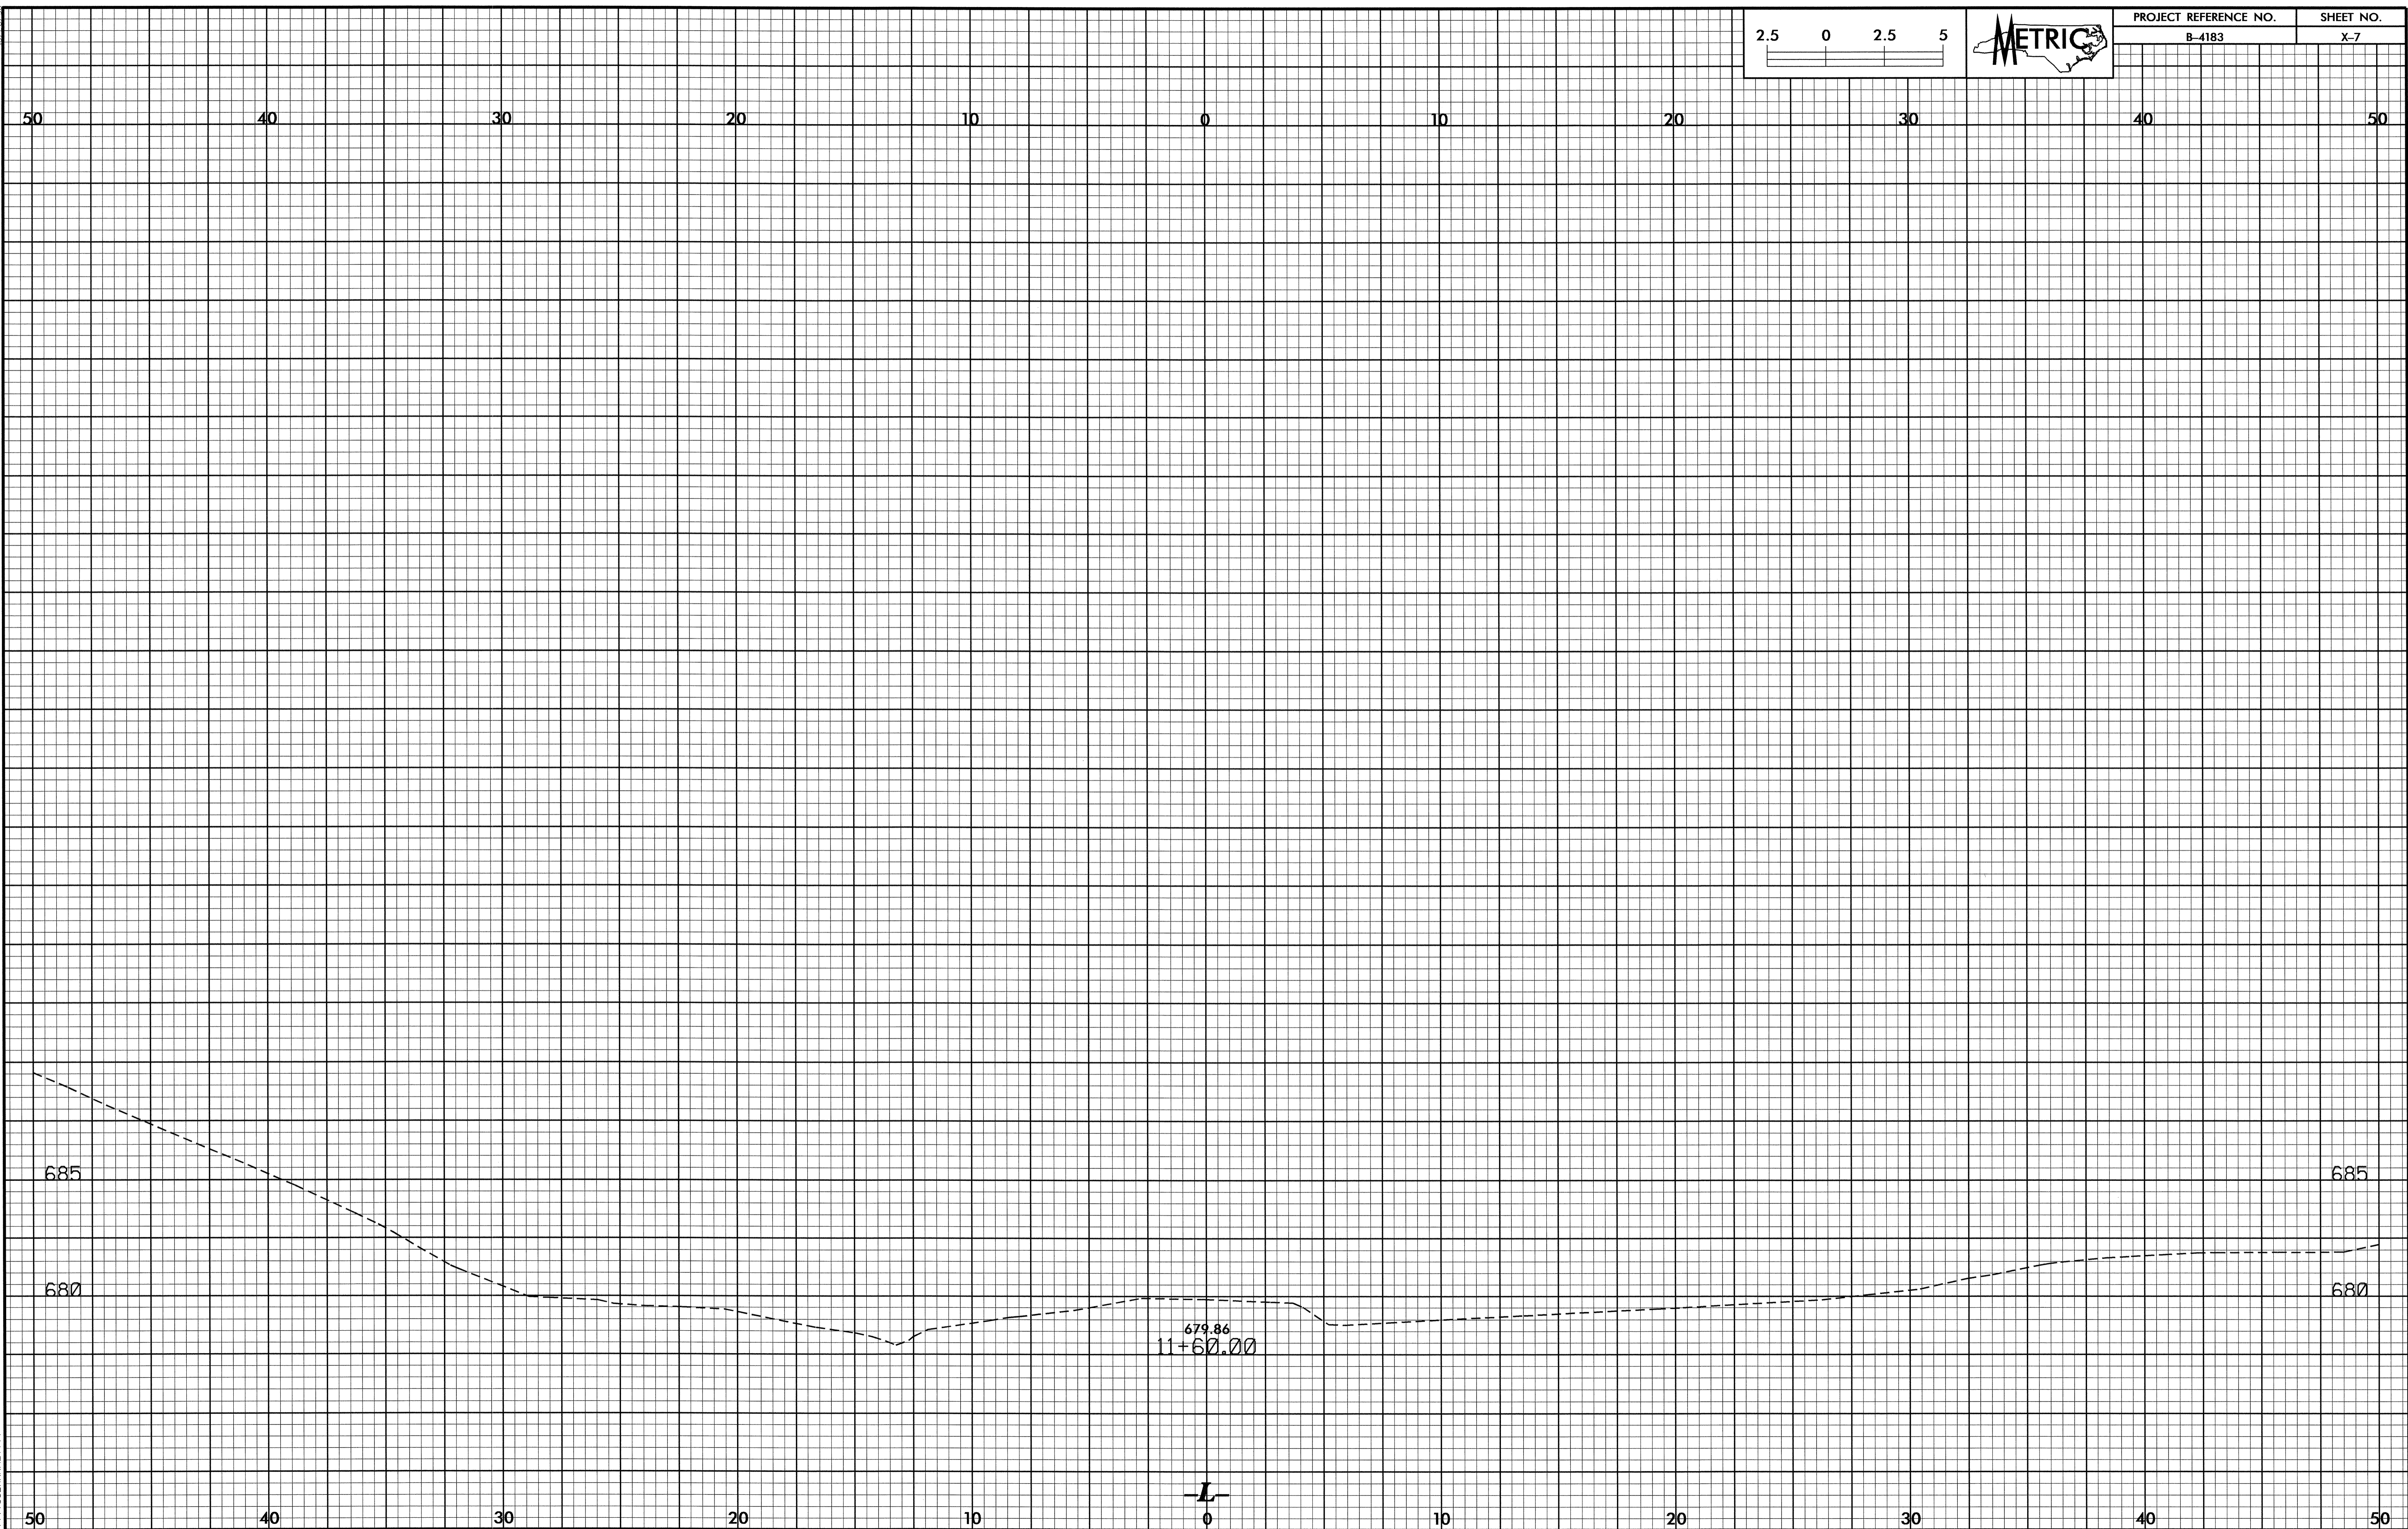

16-AUG-2011 14:28:18 4183_P01.dwg

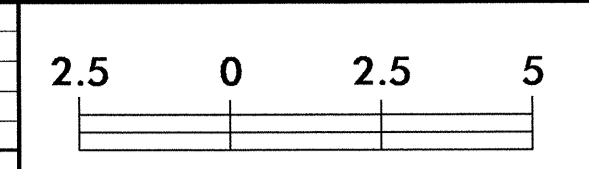


PROJECT REFERENCE NO.	SHEET NO.
B-4183	X-8

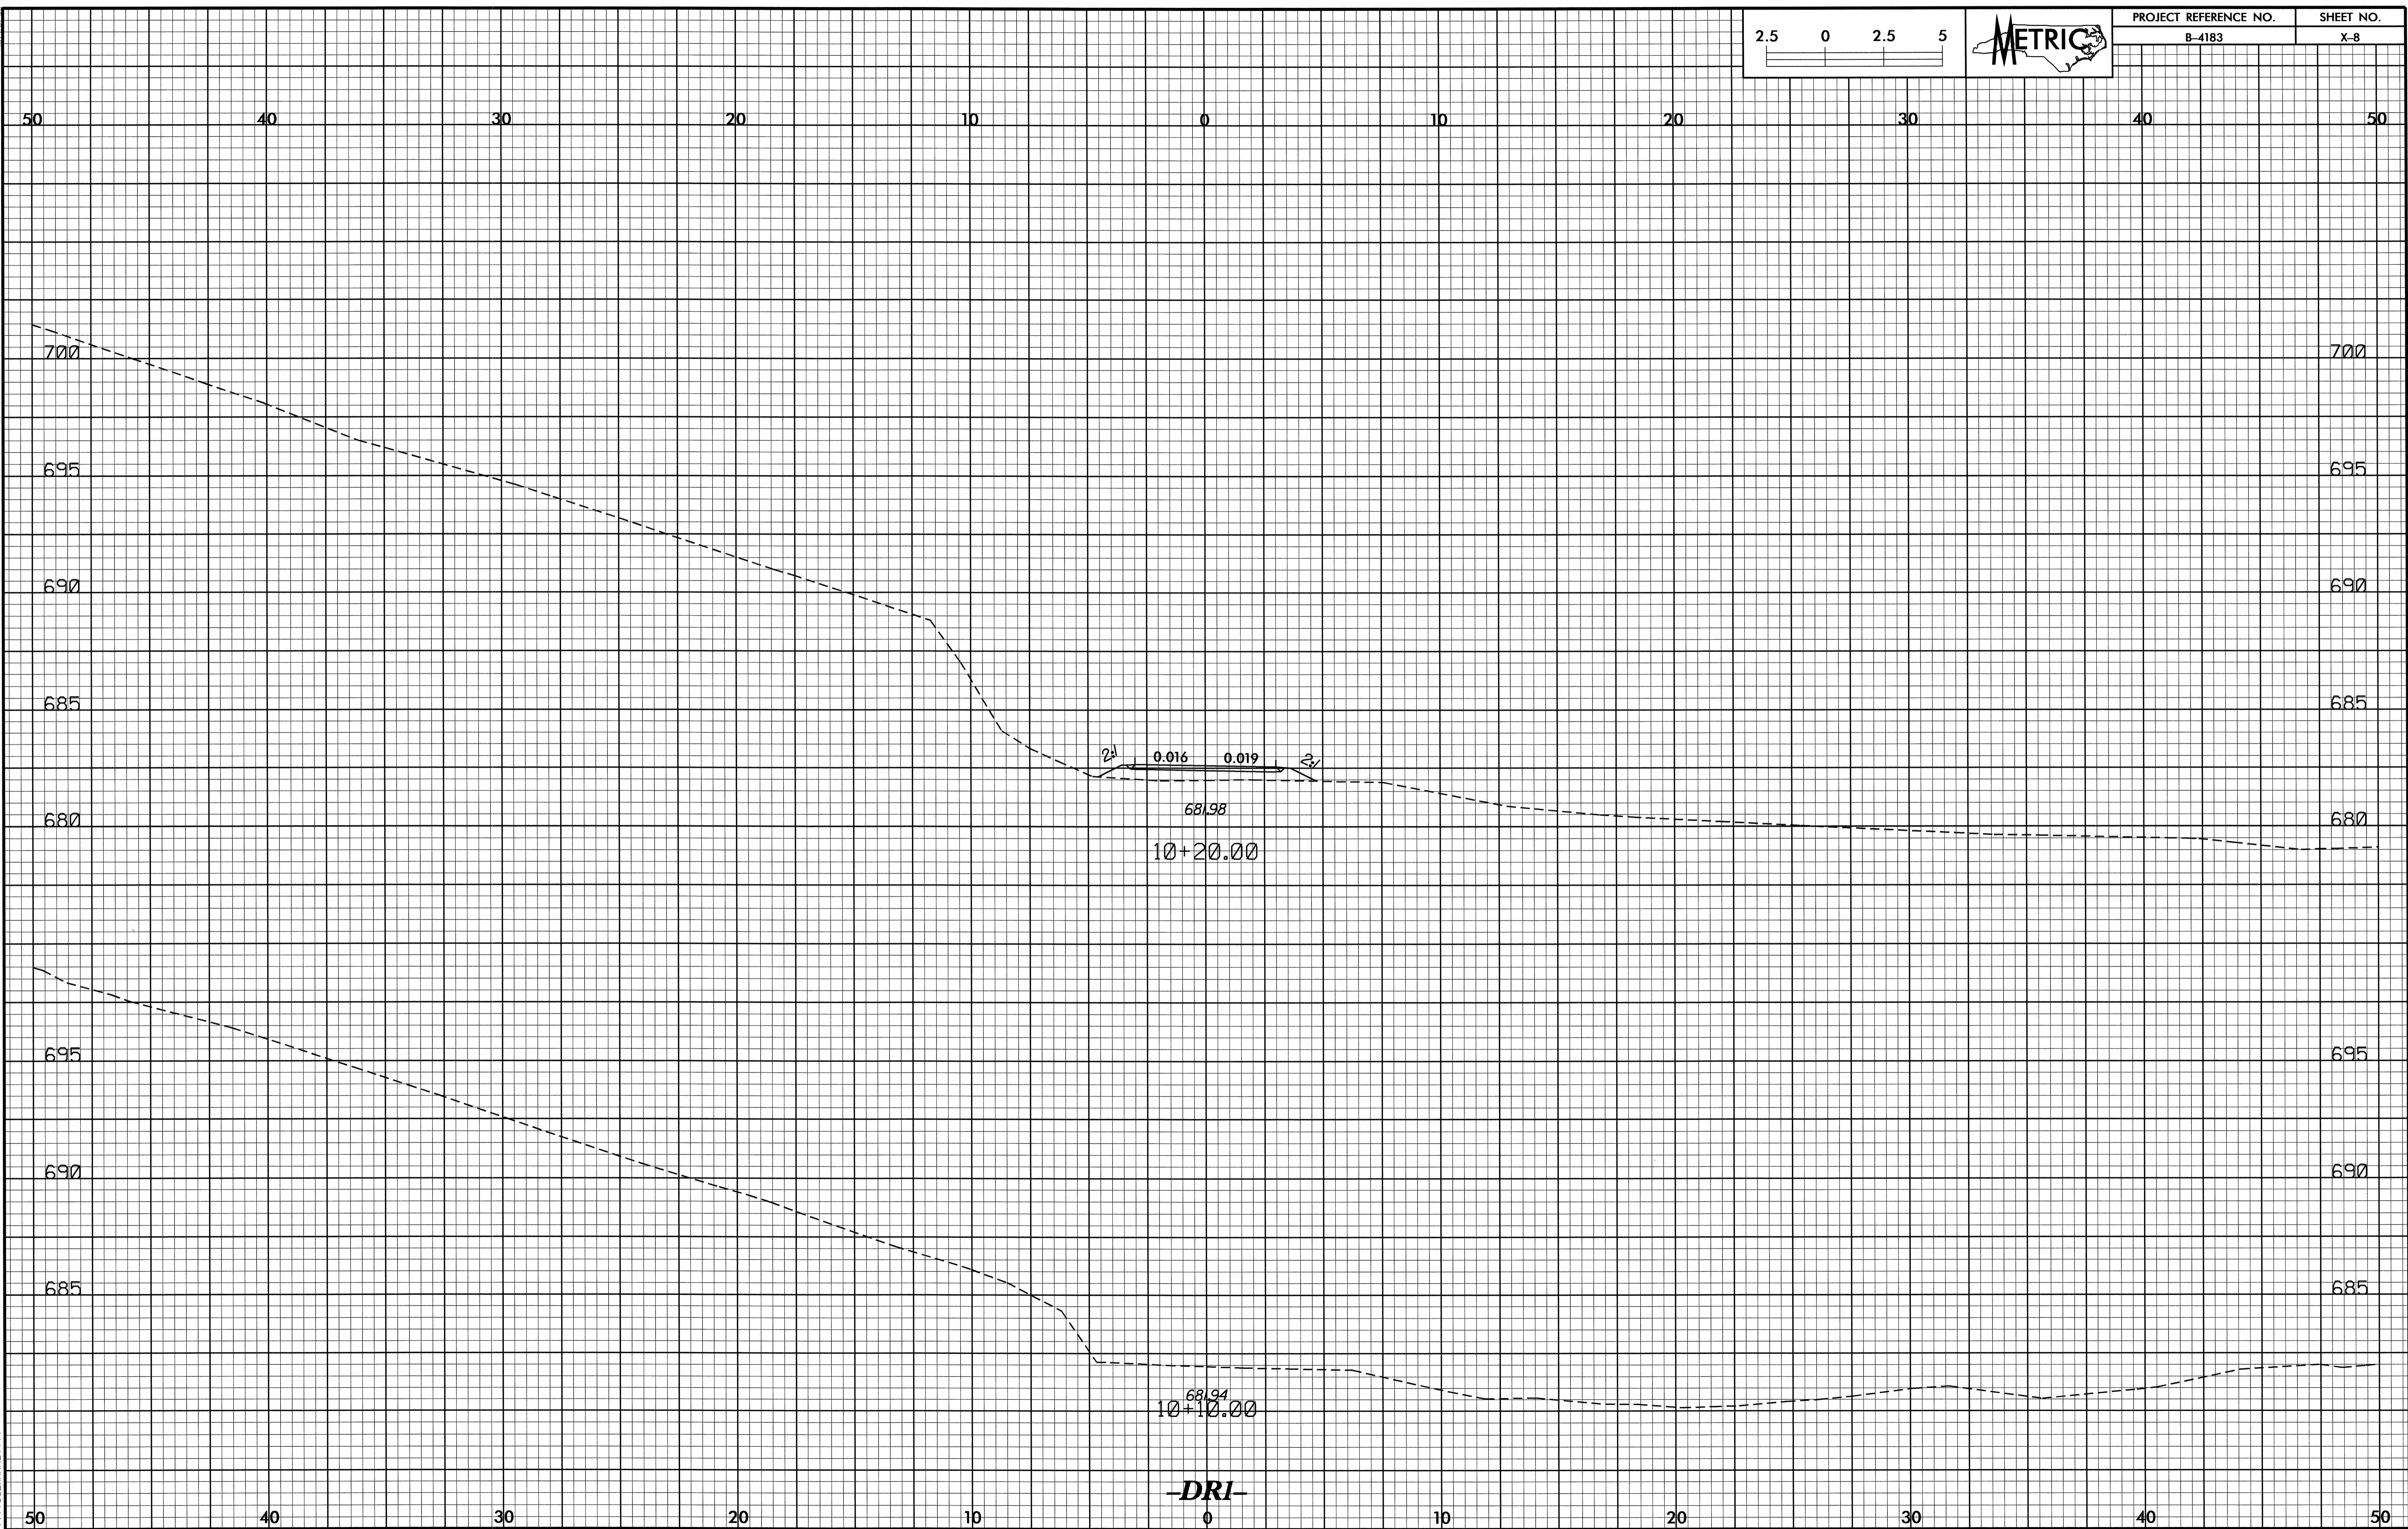


-DRI-

10/26/08
18-AUG-2011 14:25:183_Fed_vpl.dwg

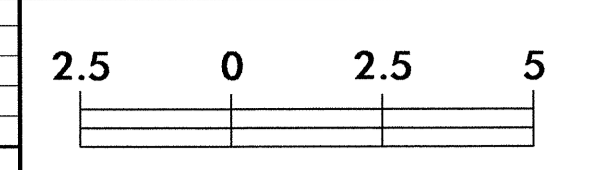


PROJECT REFERENCE NO.	SHEET NO.
B-4183	X-9

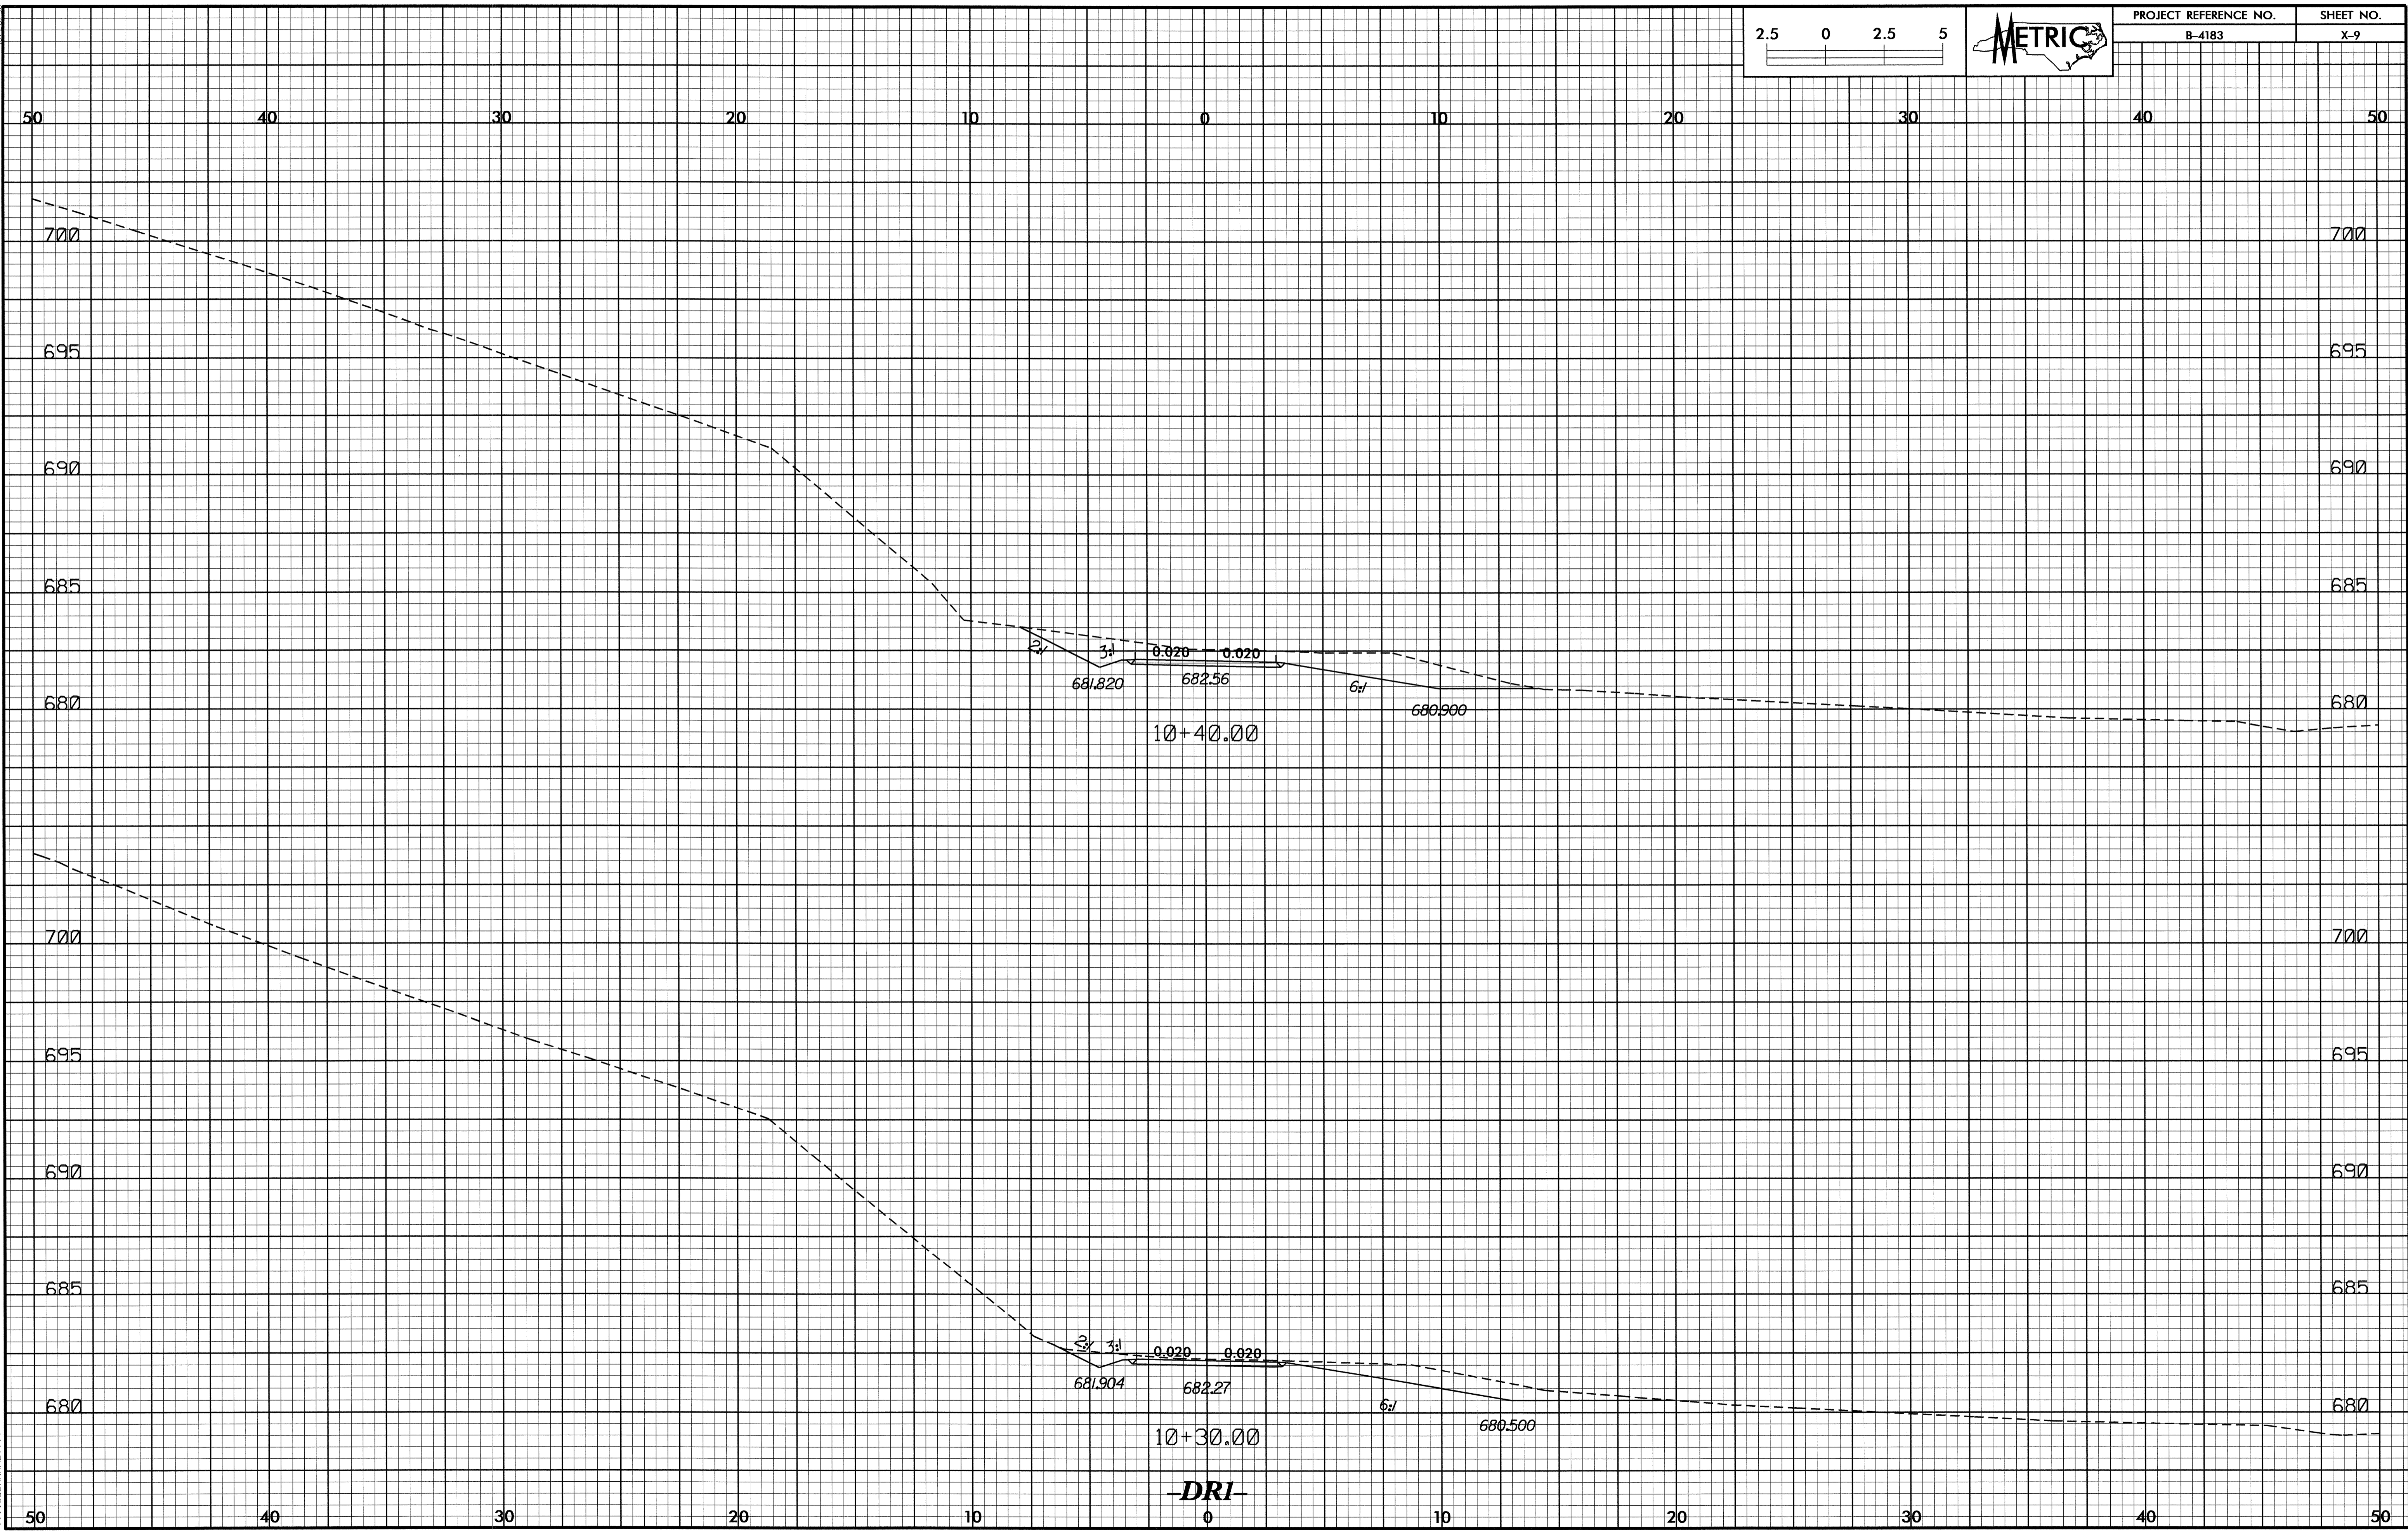


-DRI-

01/25/08
18-AUG-2011 10:25:18 183.Plot_vpl.dwg

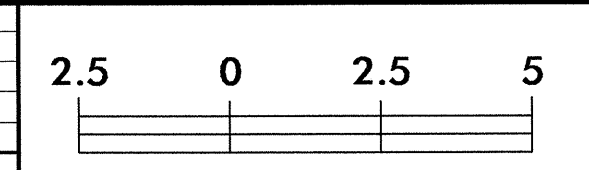


PROJECT REFERENCE NO.	SHEET NO.
B-4183	X-11

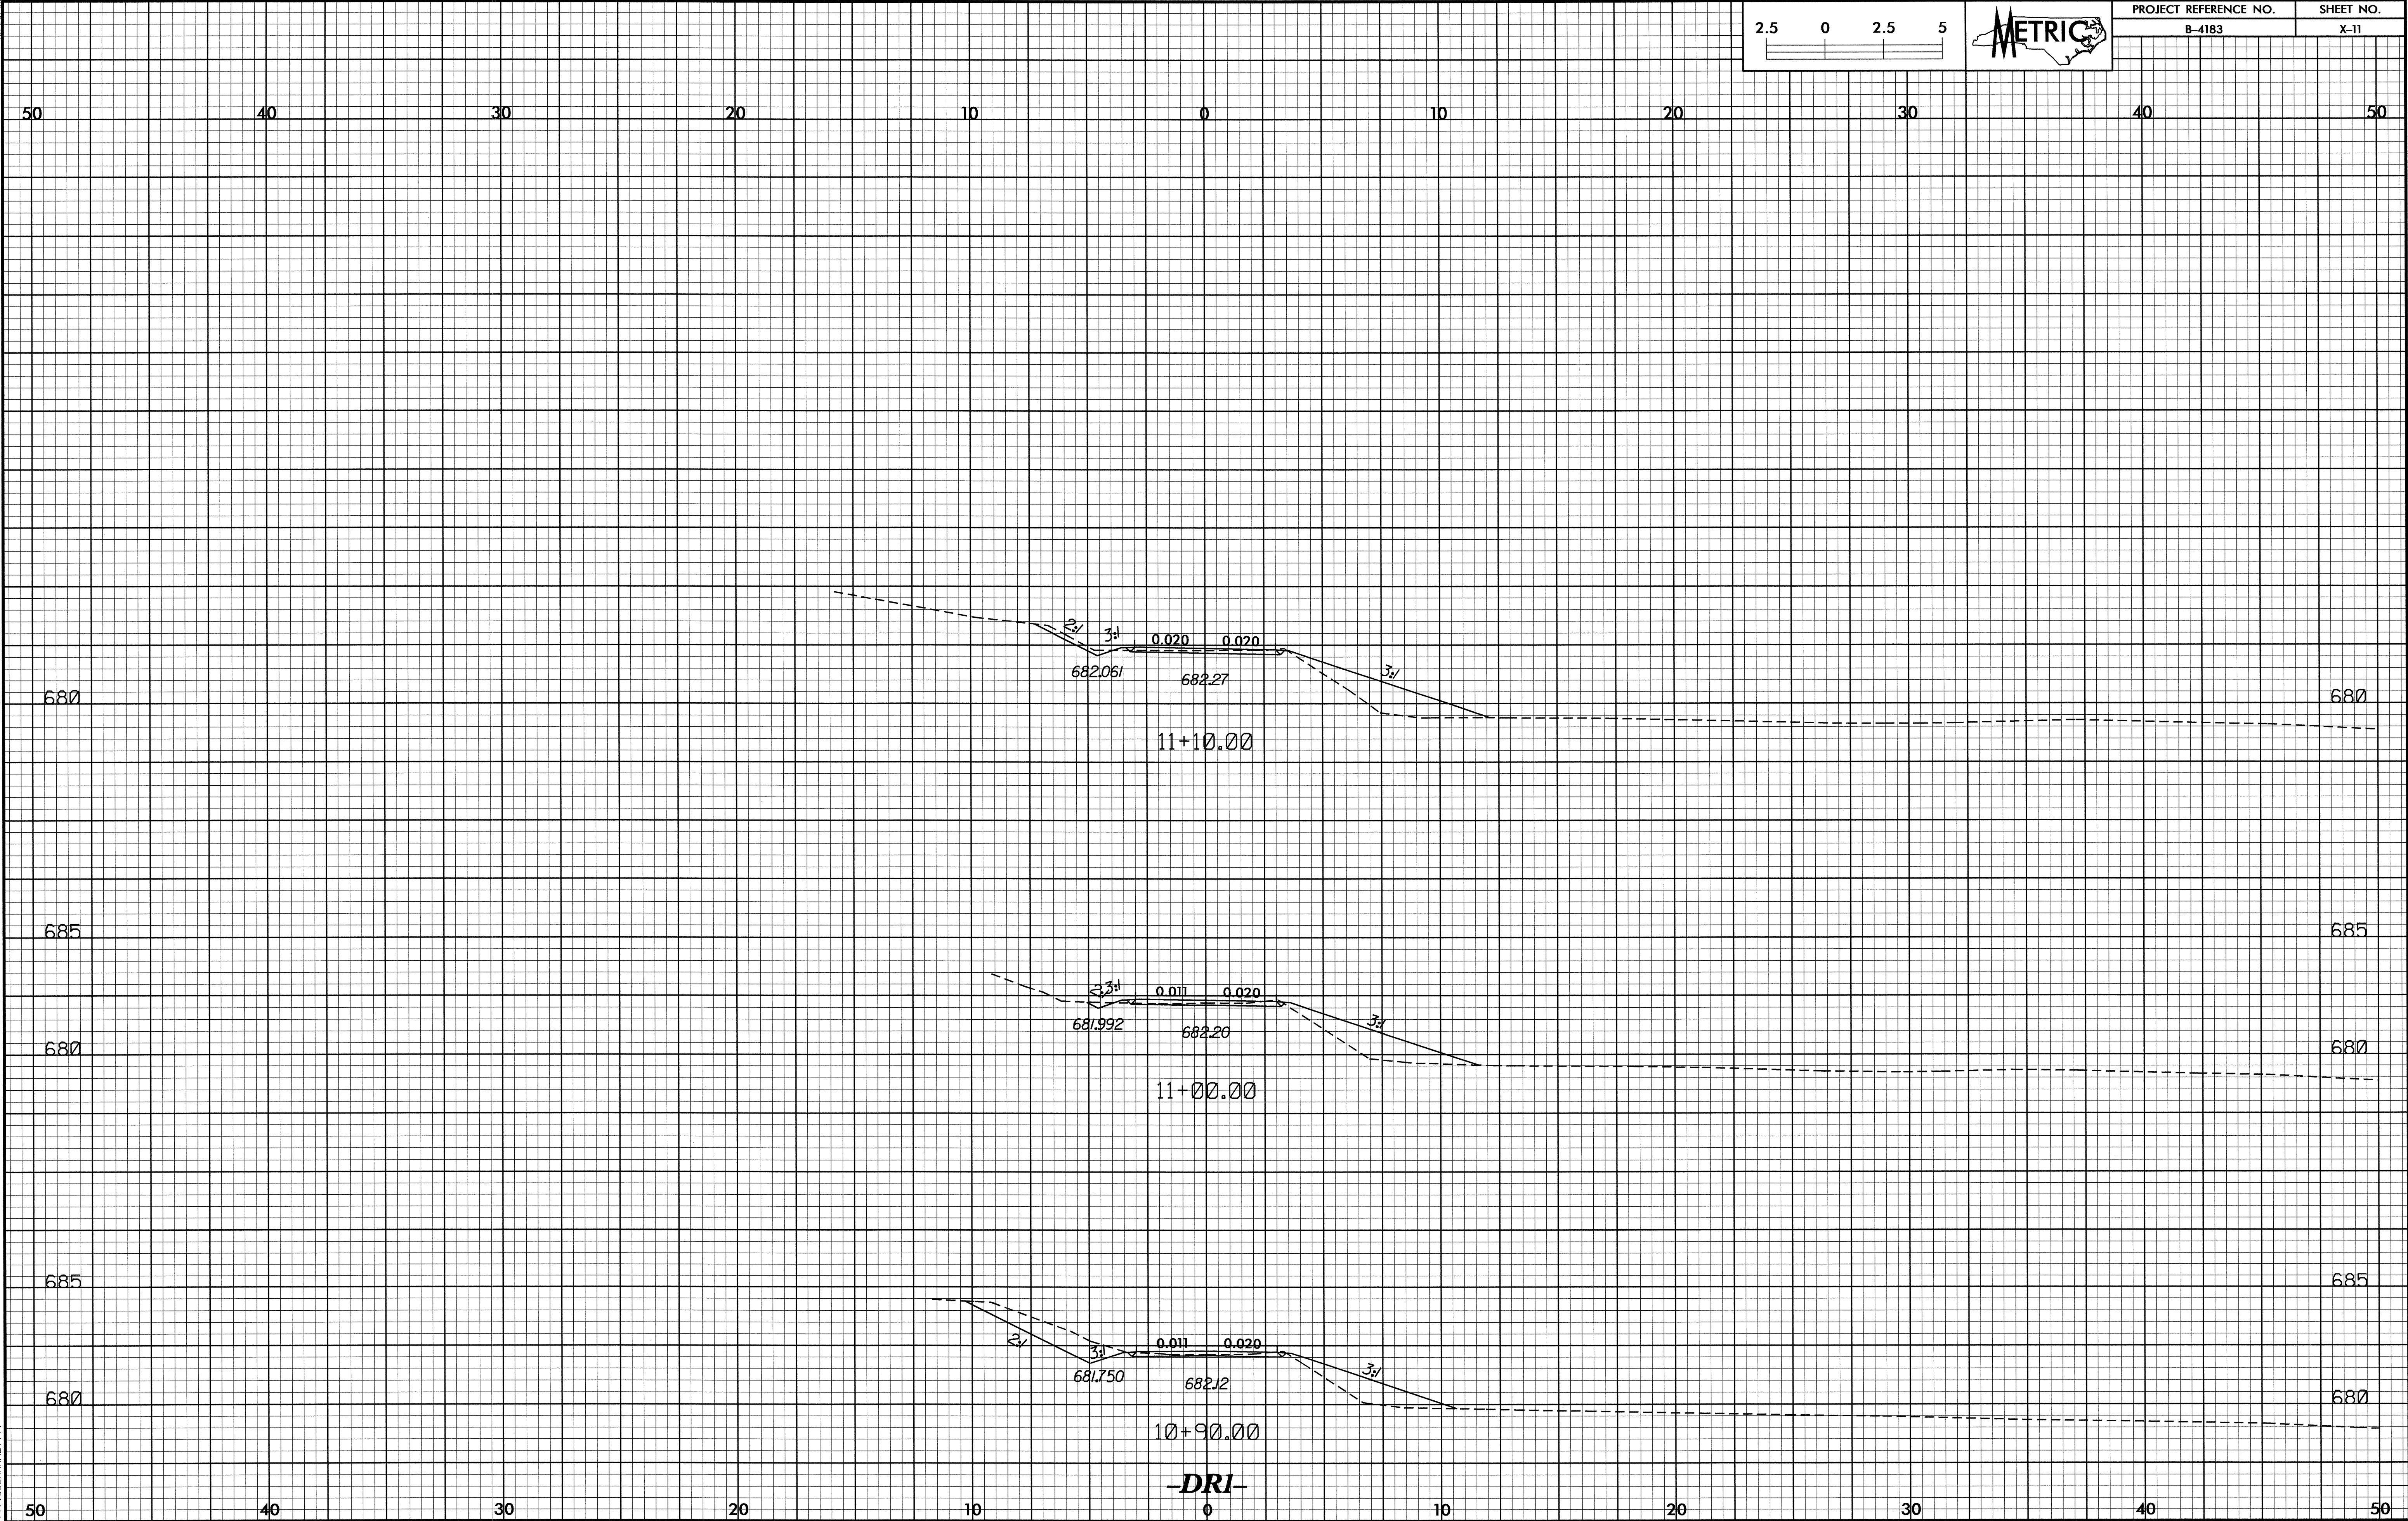


-DRI-

18-AUG-2011 10:25:18 183.Fgd...pl.dwg

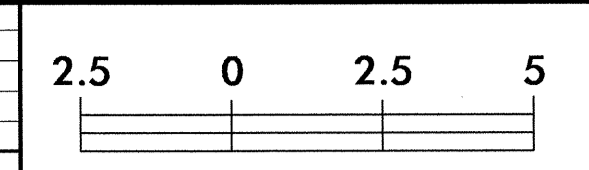


PROJECT REFERENCE NO.	SHEET NO.
B-4183	X-12

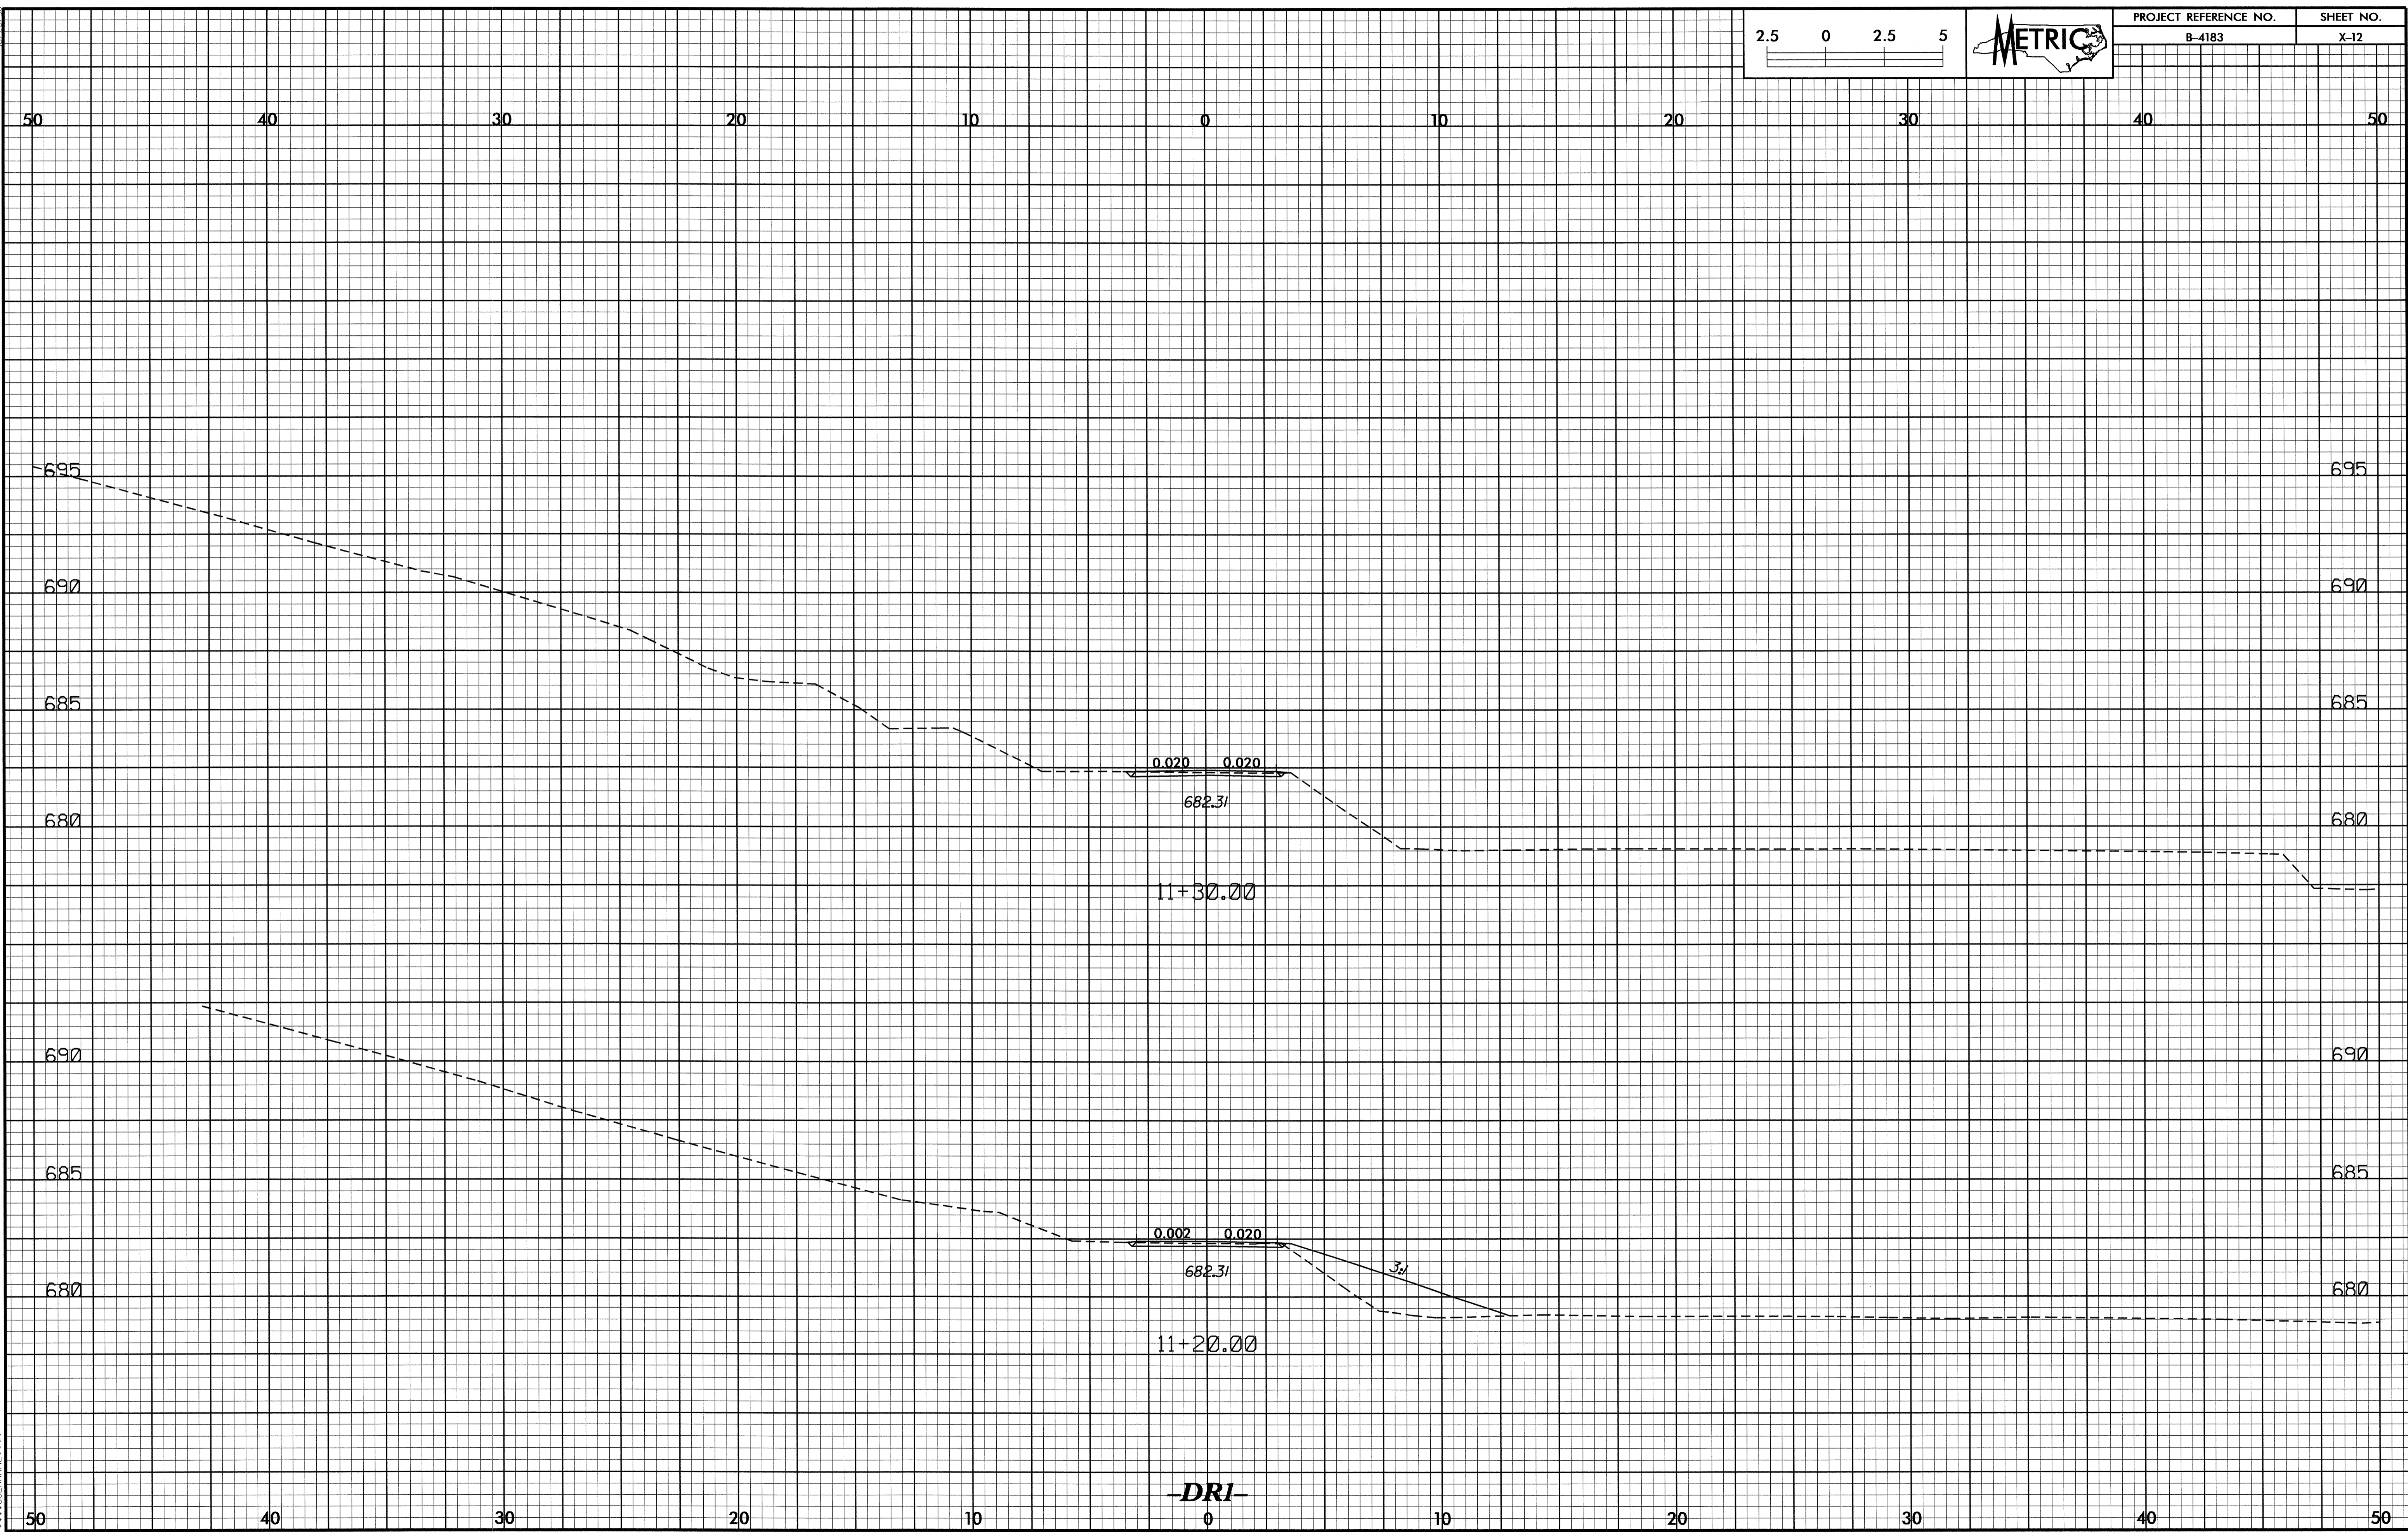


-DRI-


18-AUG-2011 10:55:18 P:\p11\1183_P11.dgn

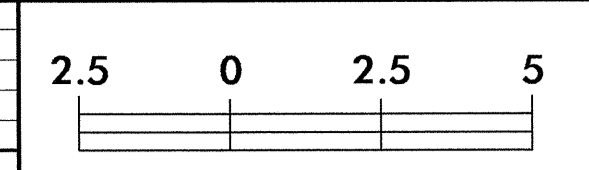


PROJECT REFERENCE NO.	SHEET NO.
B-4183	X-13

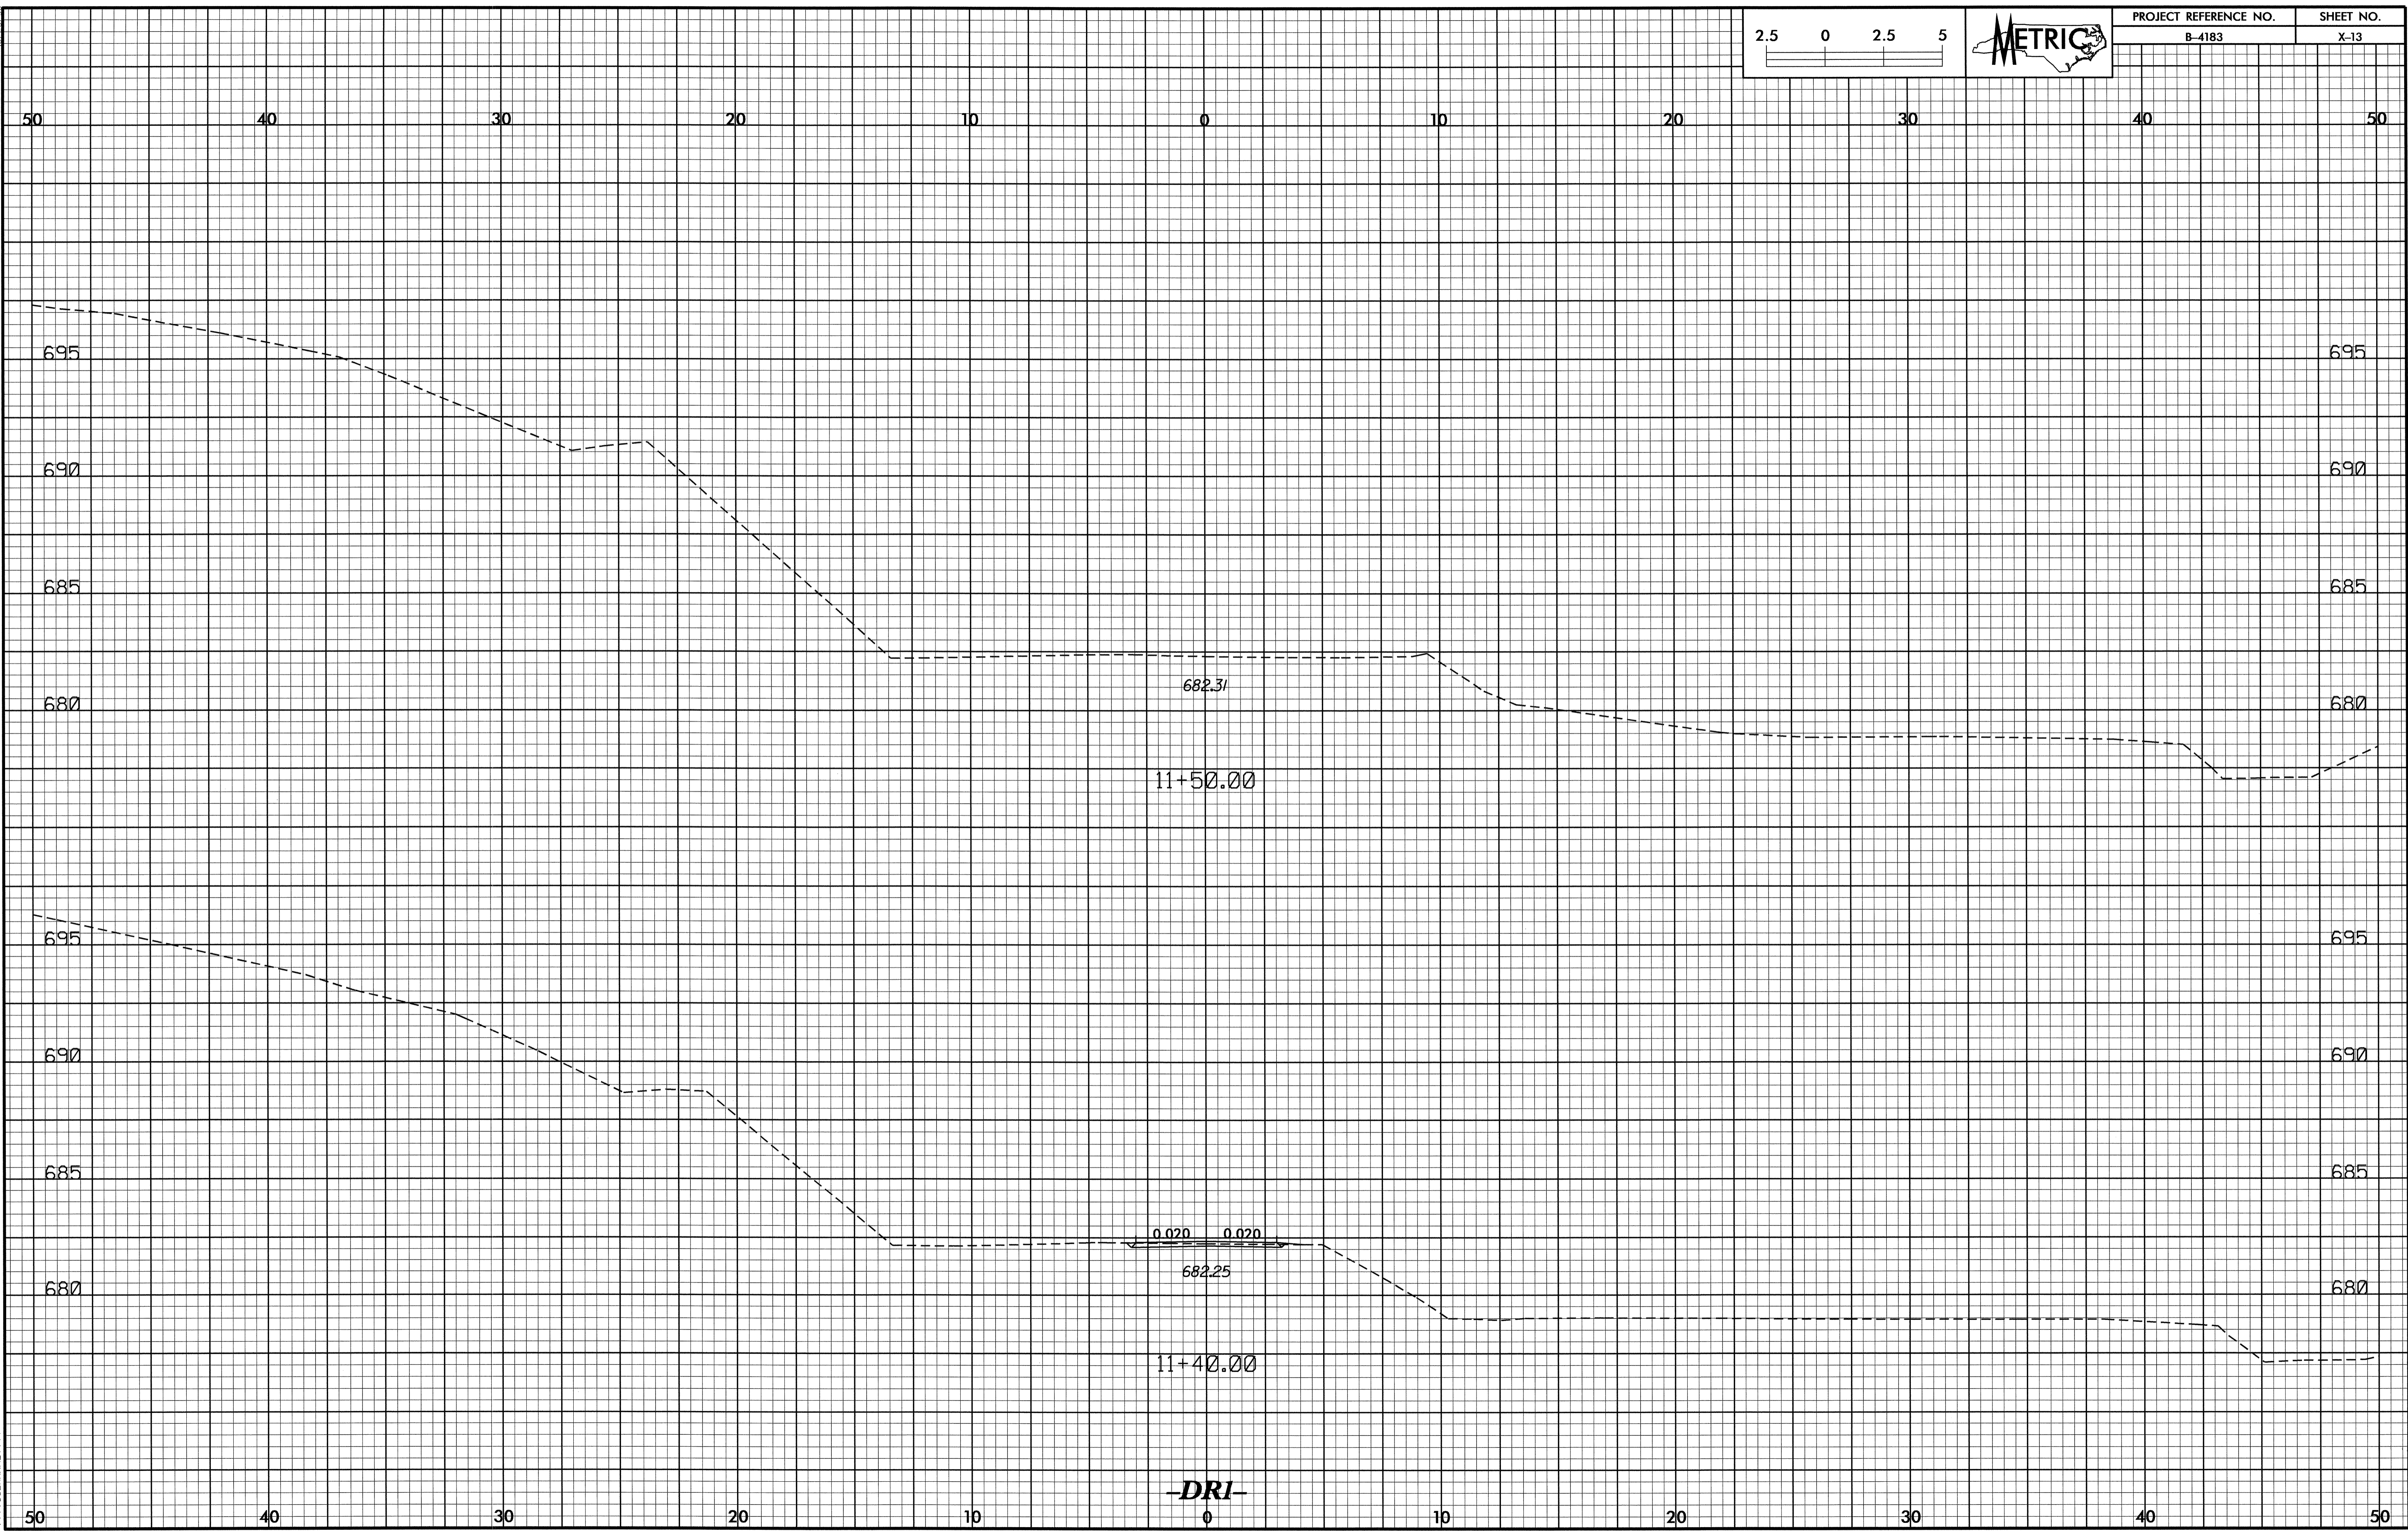

10/26/08

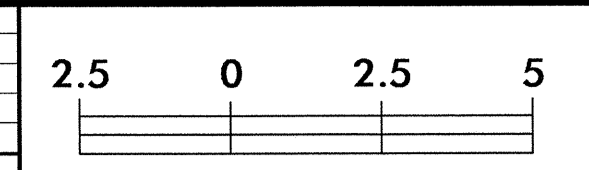

PROJECT REFERENCE NO.	SHEET NO.
B-4183	X-14

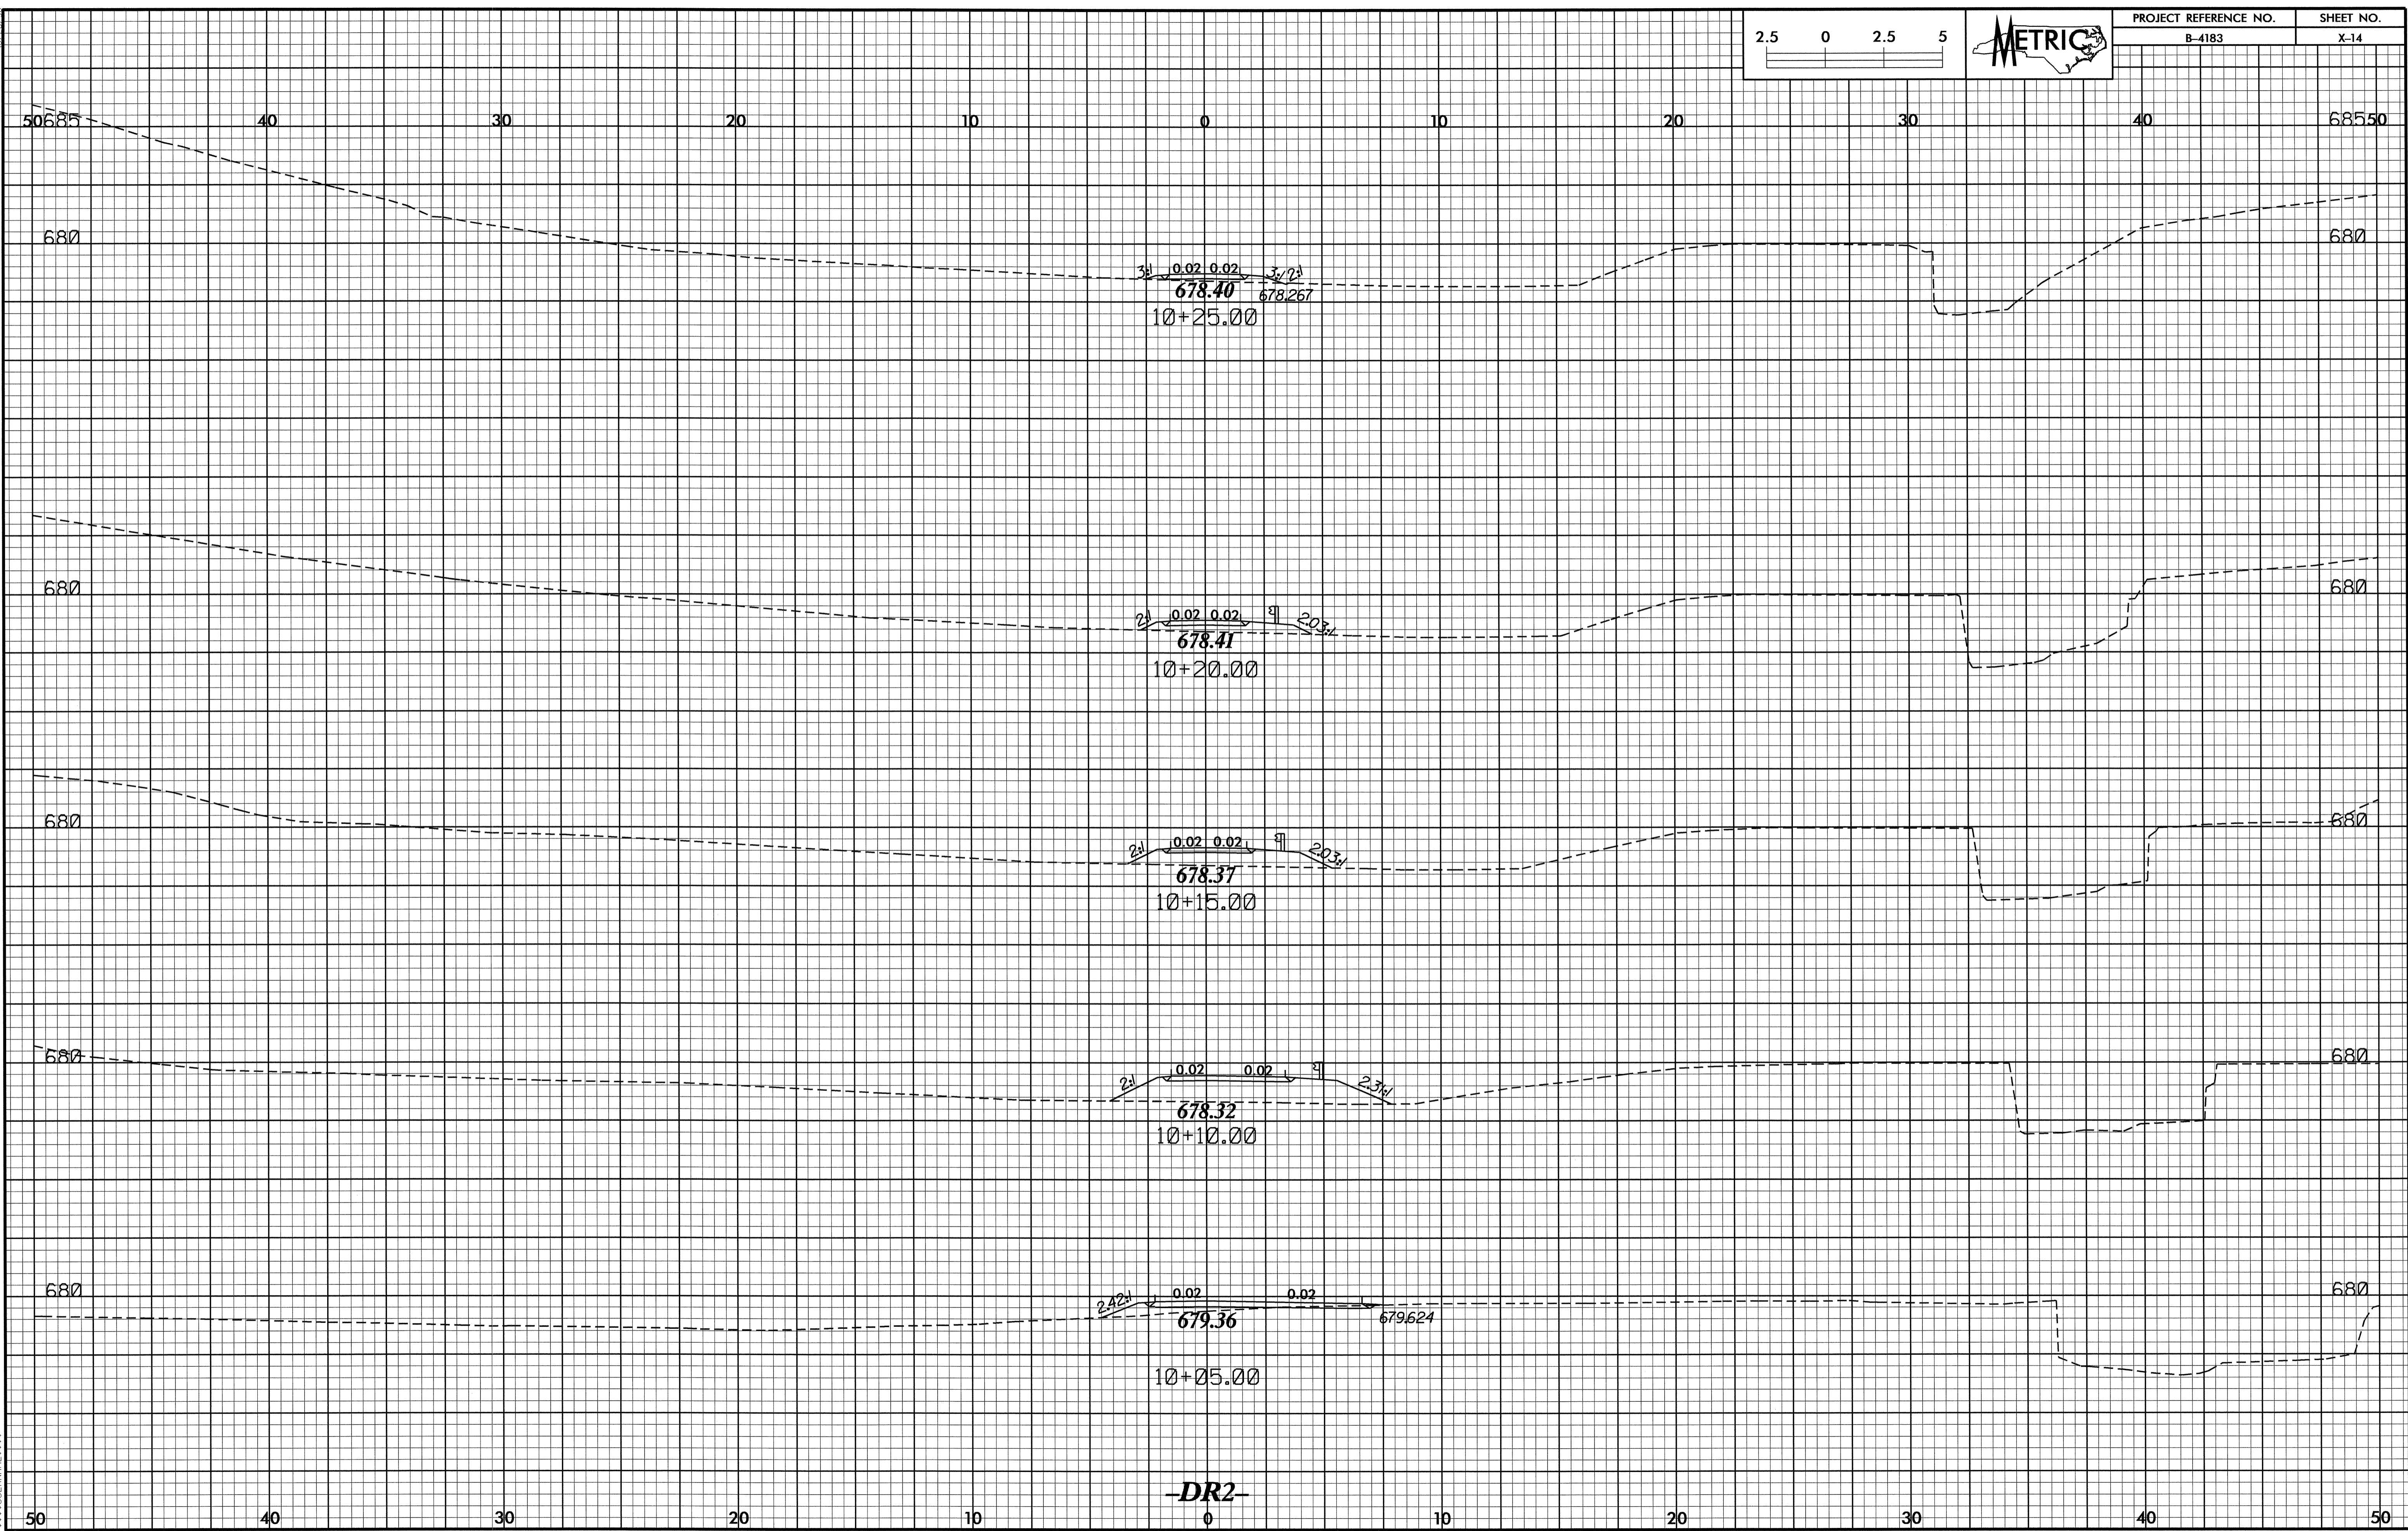


-DR2-


D:\AUG-2011\1125\1183_P01.dwg

50 40 30 20 10 0 10 20 30 40 50

10/26/08

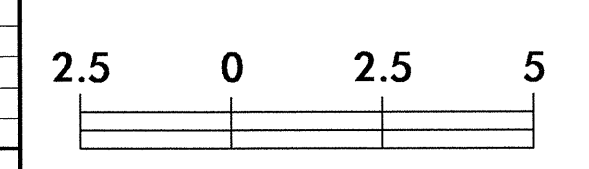


PROJECT REFERENCE NO.	SHEET NO.
B-4183	X-15

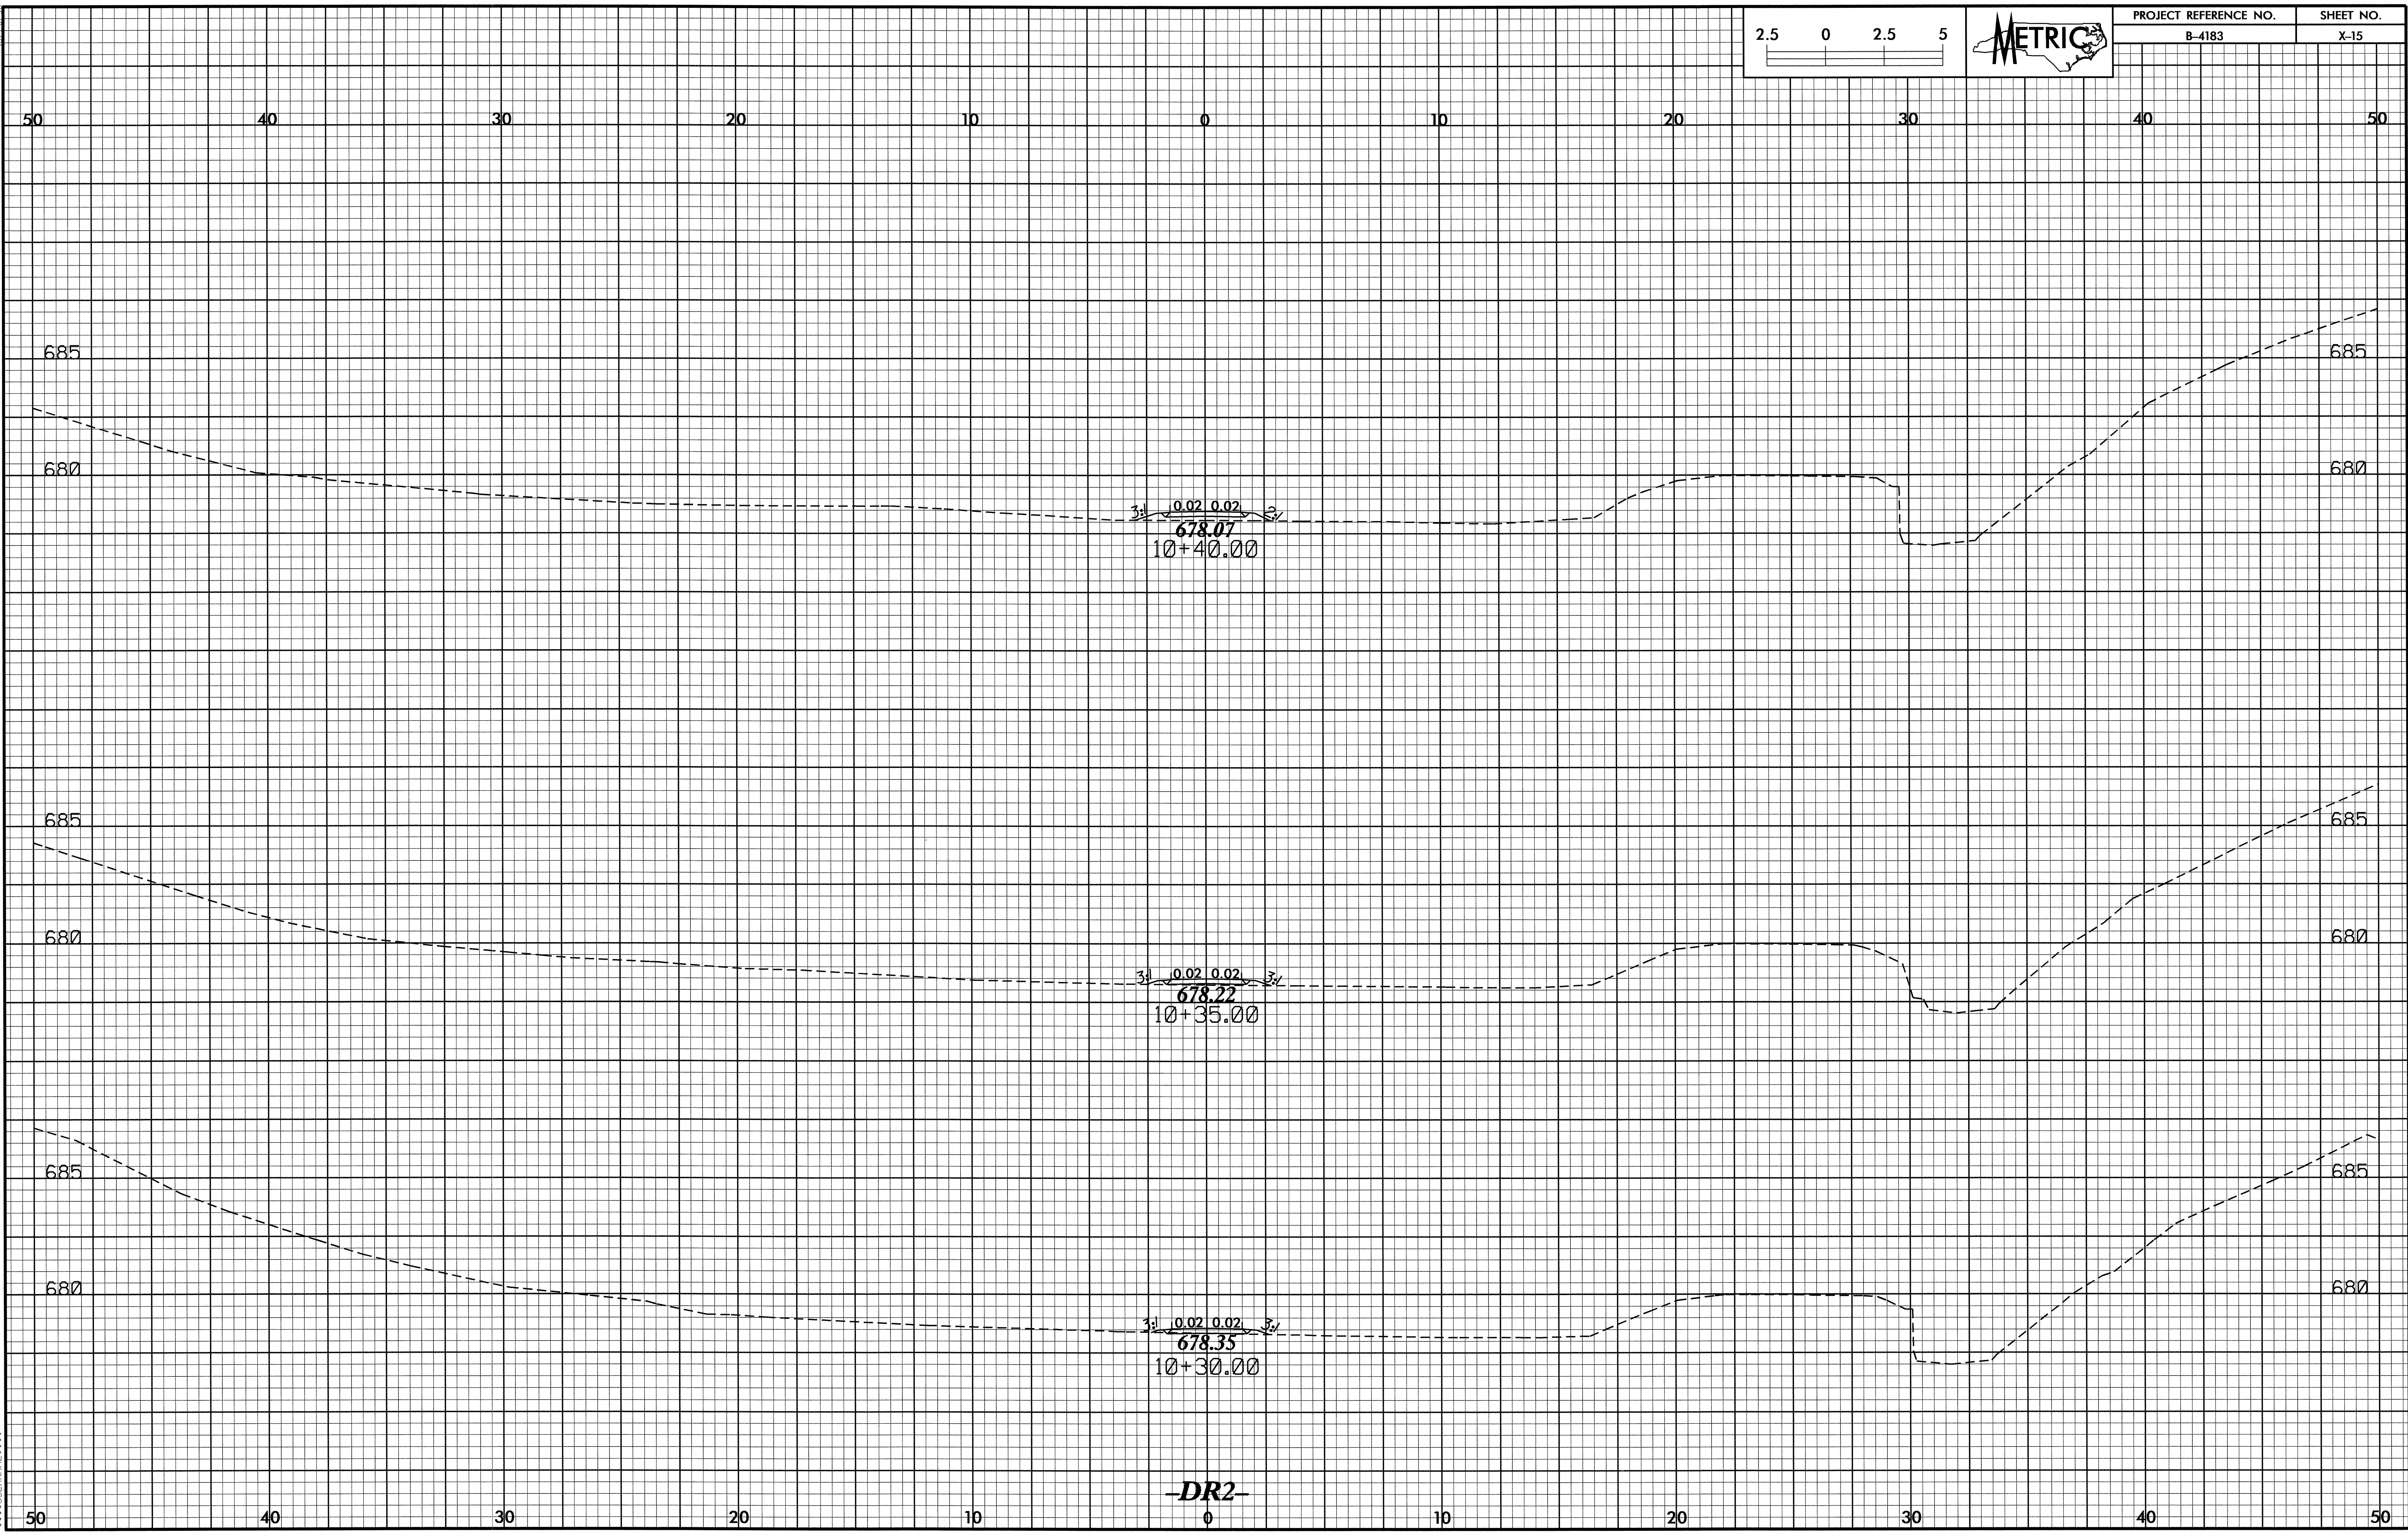


-DR2-

P:\8-AUG-2011\11228183_P01.dgn

10/26/08

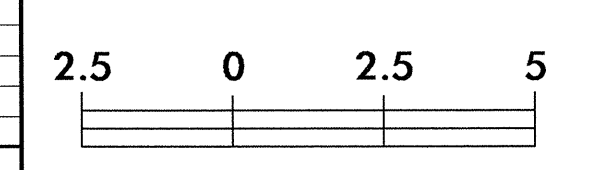

PROJECT REFERENCE NO.	SHEET NO.
B-4183	X-16

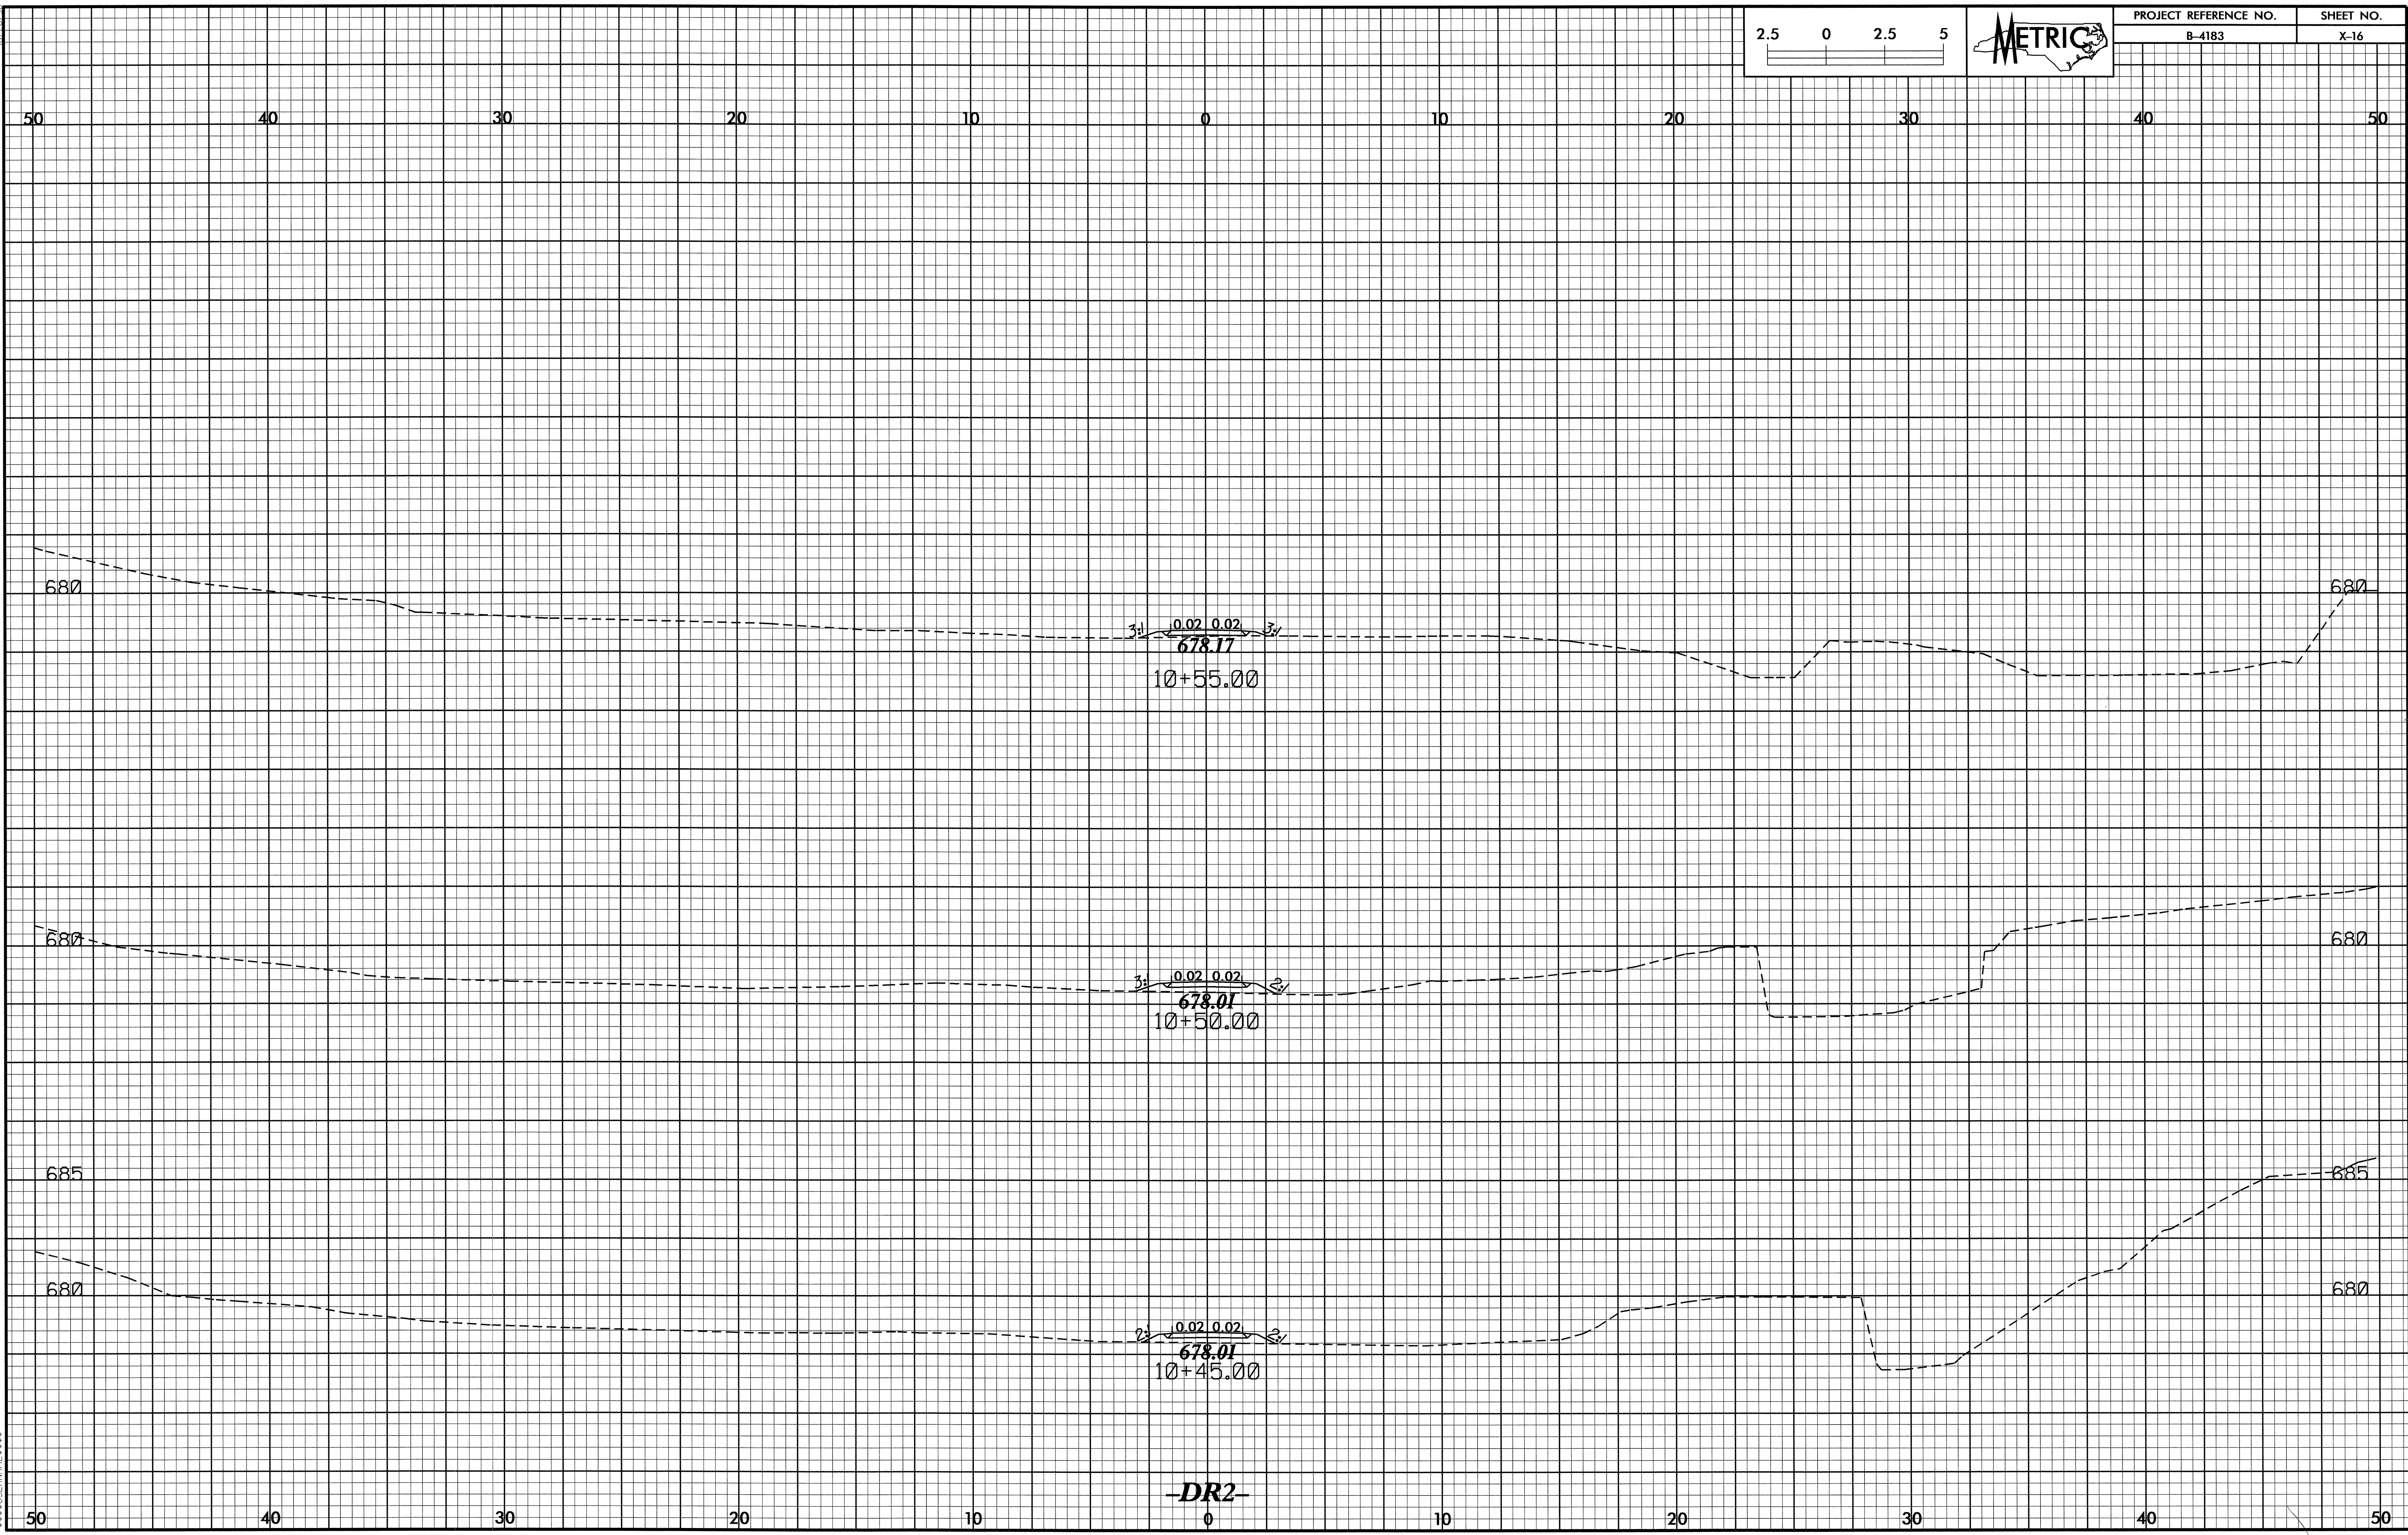

-DR2-

18-AUG-2011 11:25:58
B:\PROJECTS\B-4183\DR2.dwg