

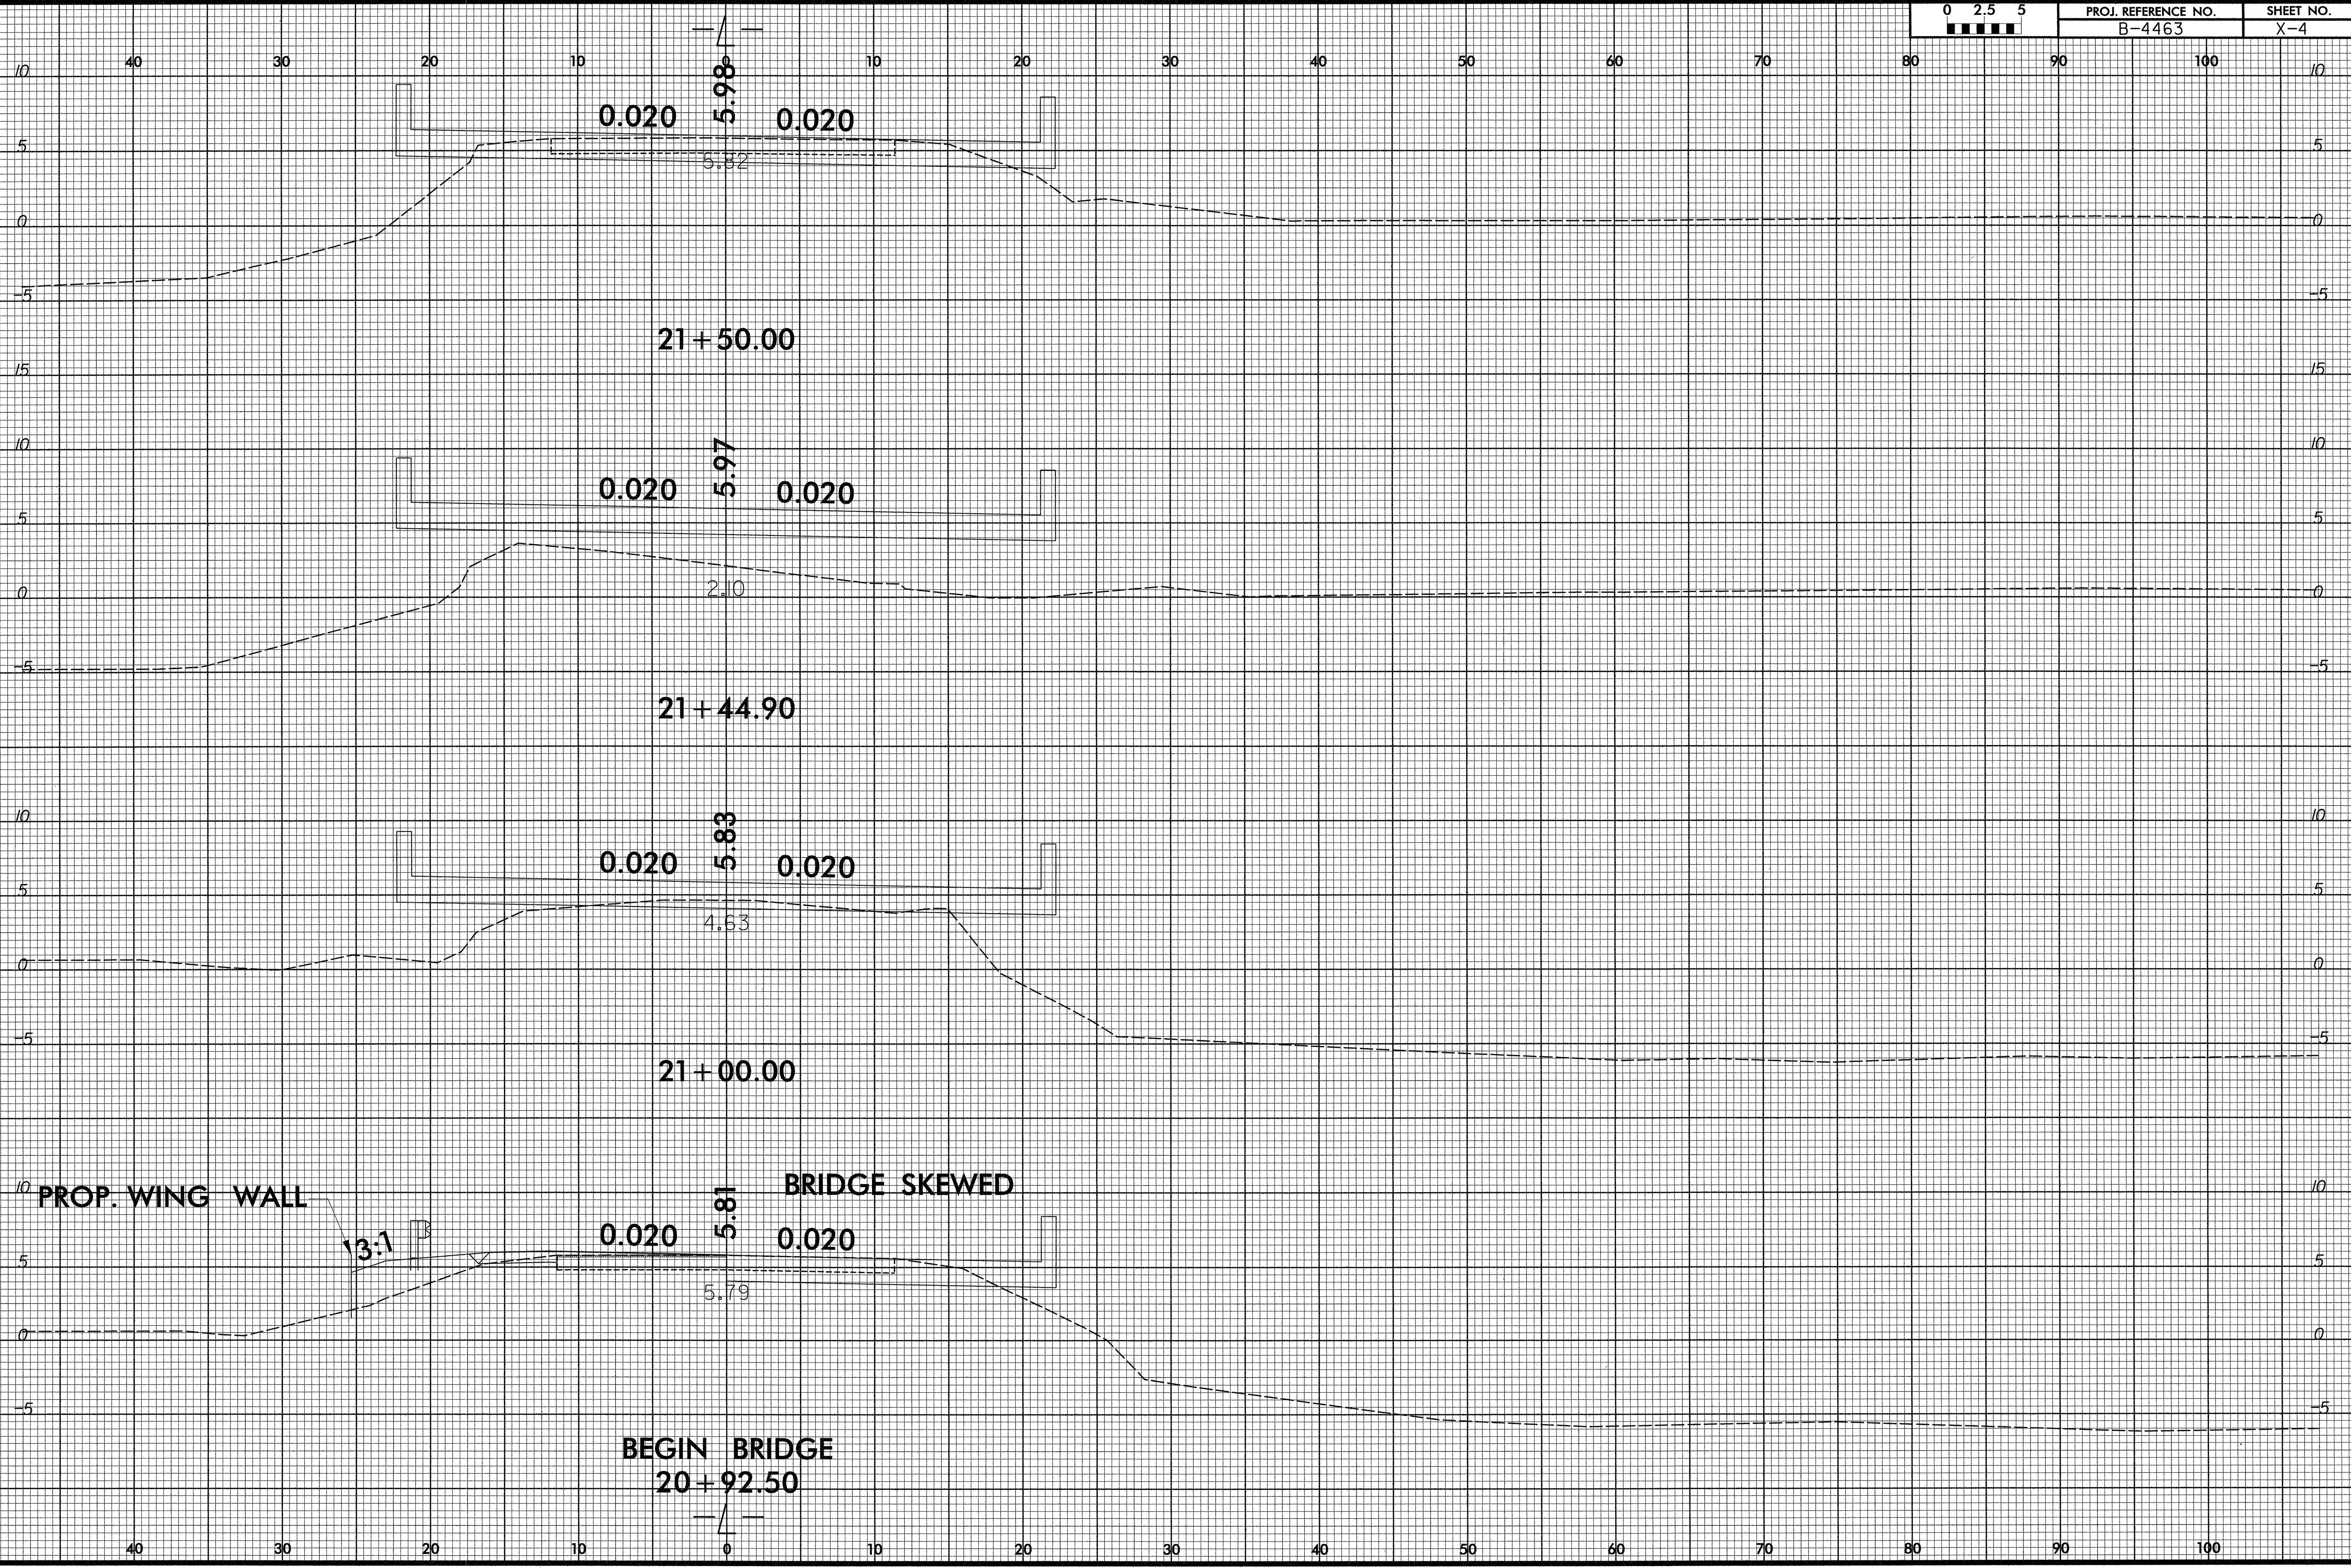


R:\Roadway\Proj\B4463.Rdy-xpl.dgn
 10/20/01 11:01 AM

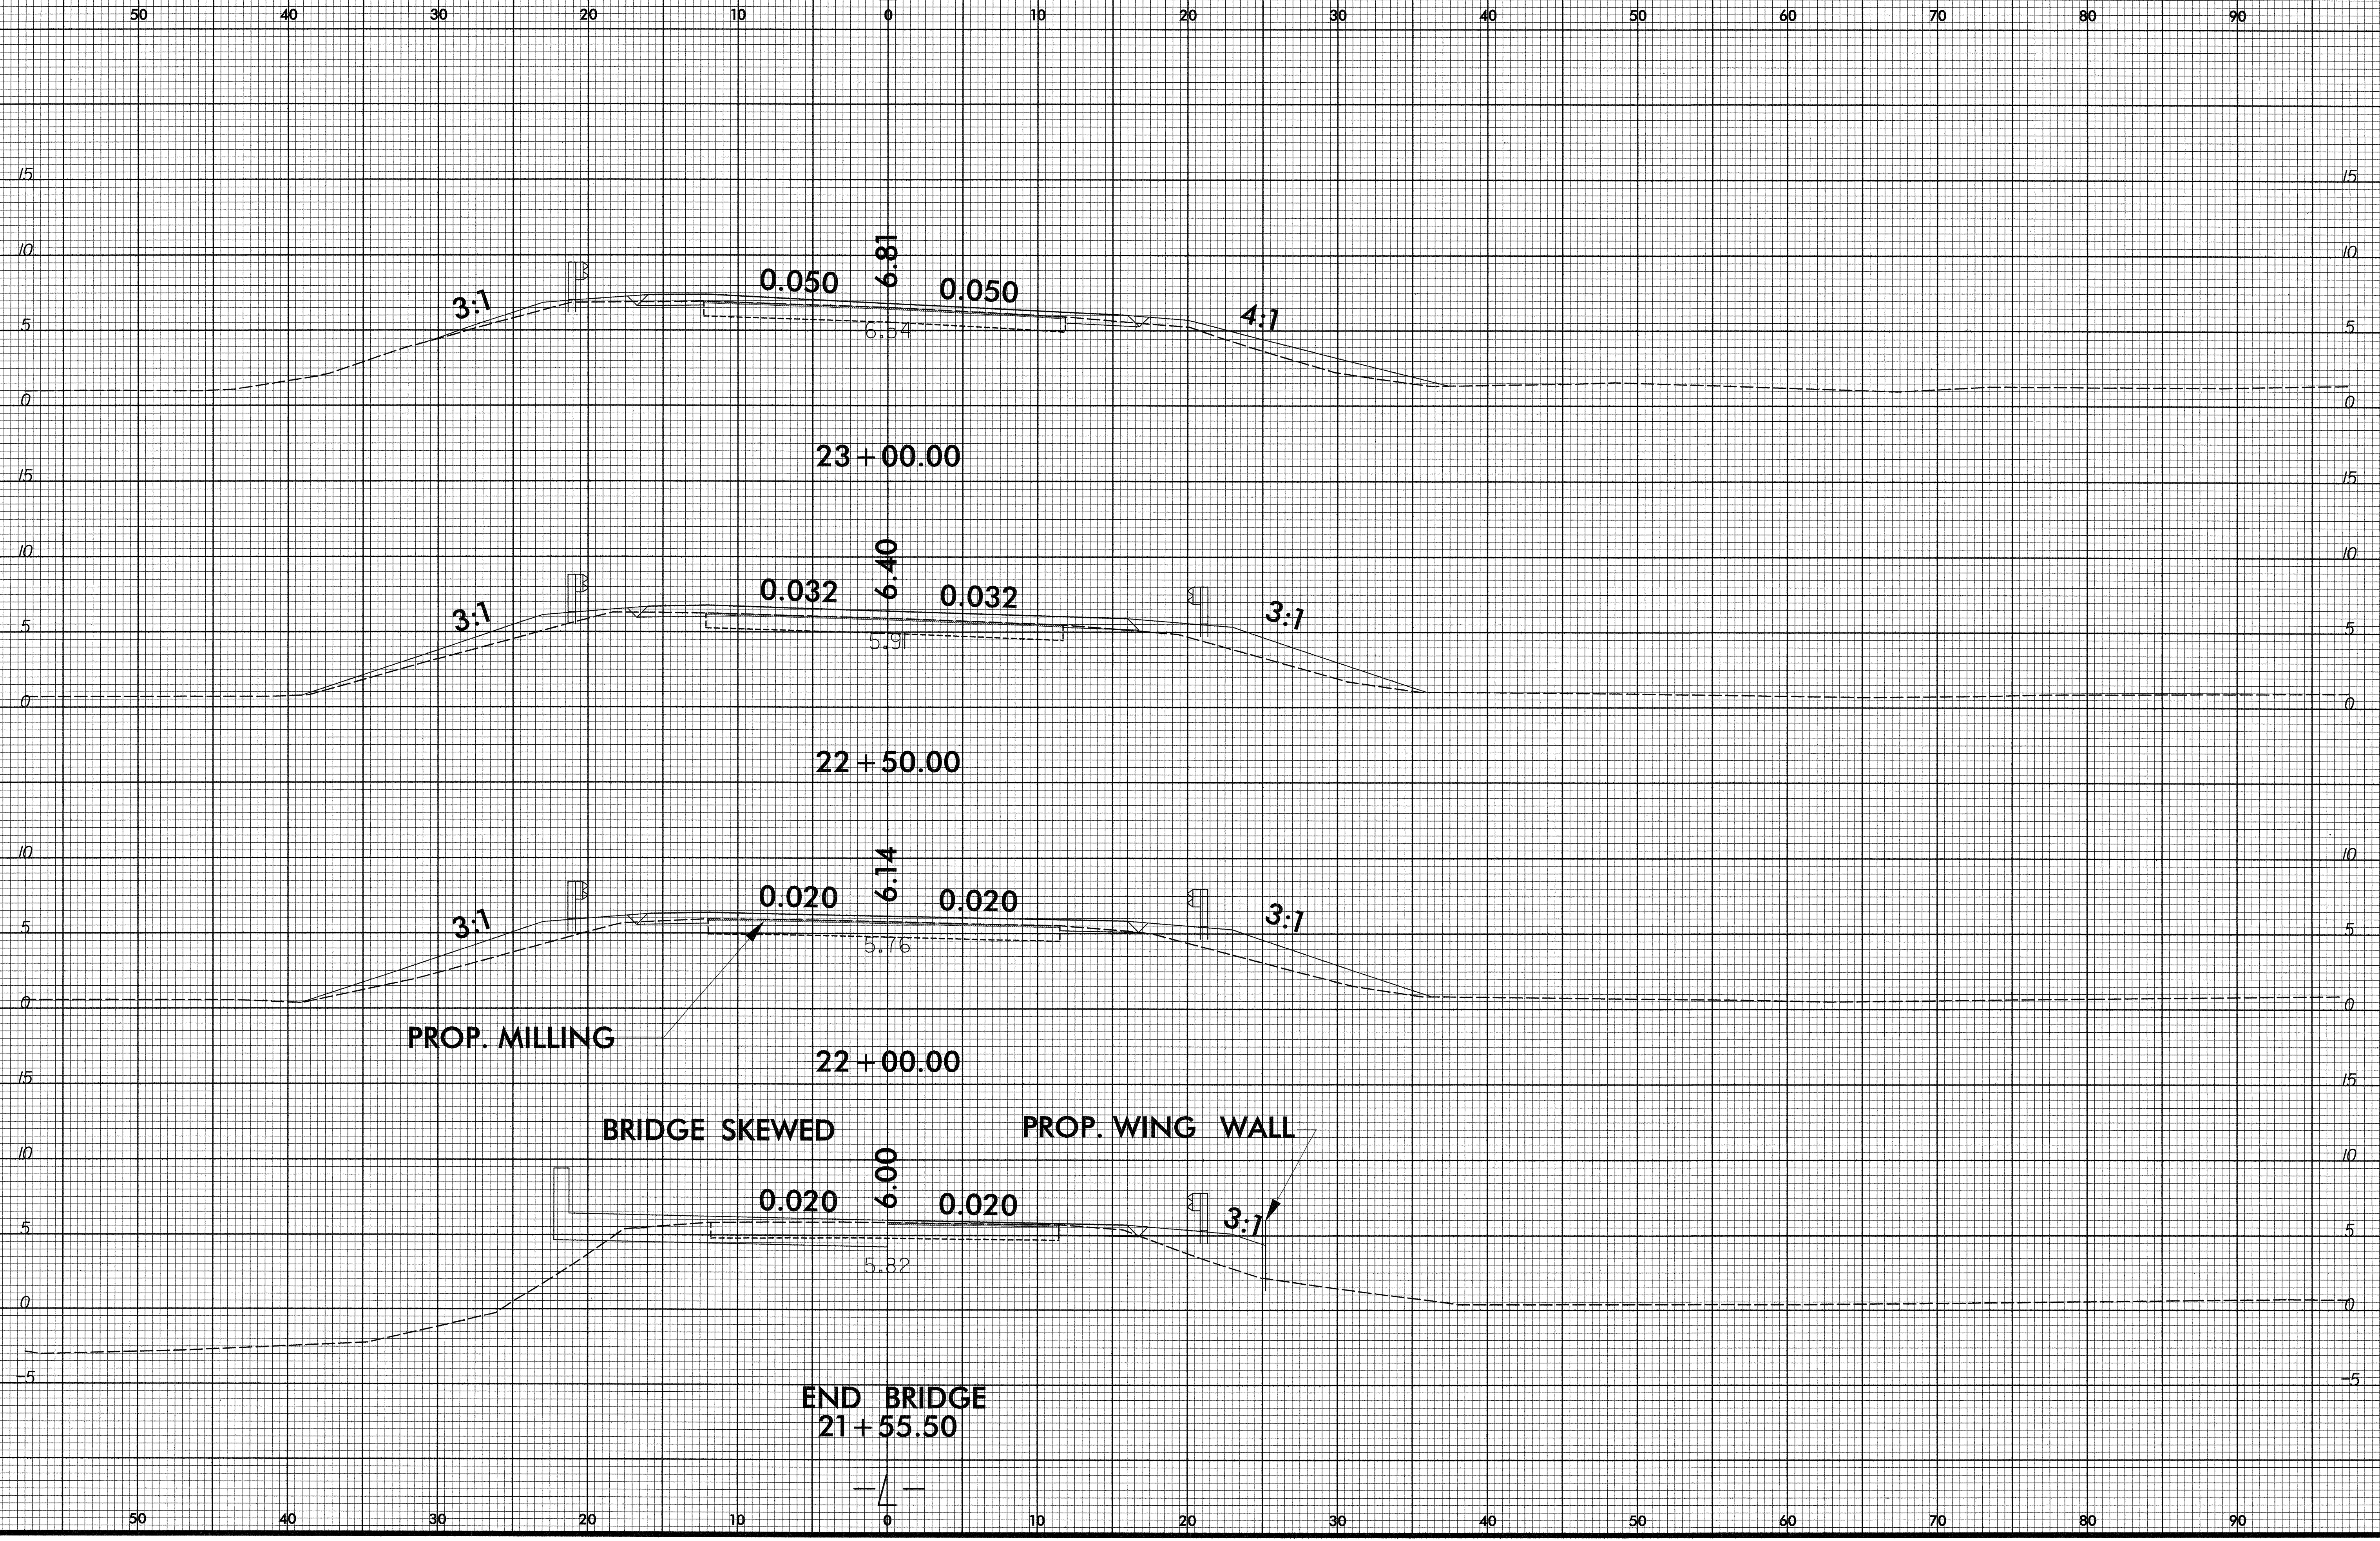

F:\Roadway\Proj\B4463.Rdy_xpl.dgn
 10:49:30 AM
 7/28/2011

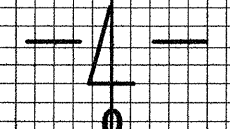


PROP. MILLING



BRIDGE SKEWED

PROP. WING WALL

END BRIDGE
21+55.50

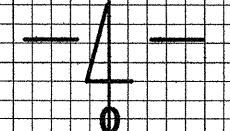

R:\Roadway\Proj\B4463_Rdy_xpl.dgn
 10:41:33 AM
 7/20/2011

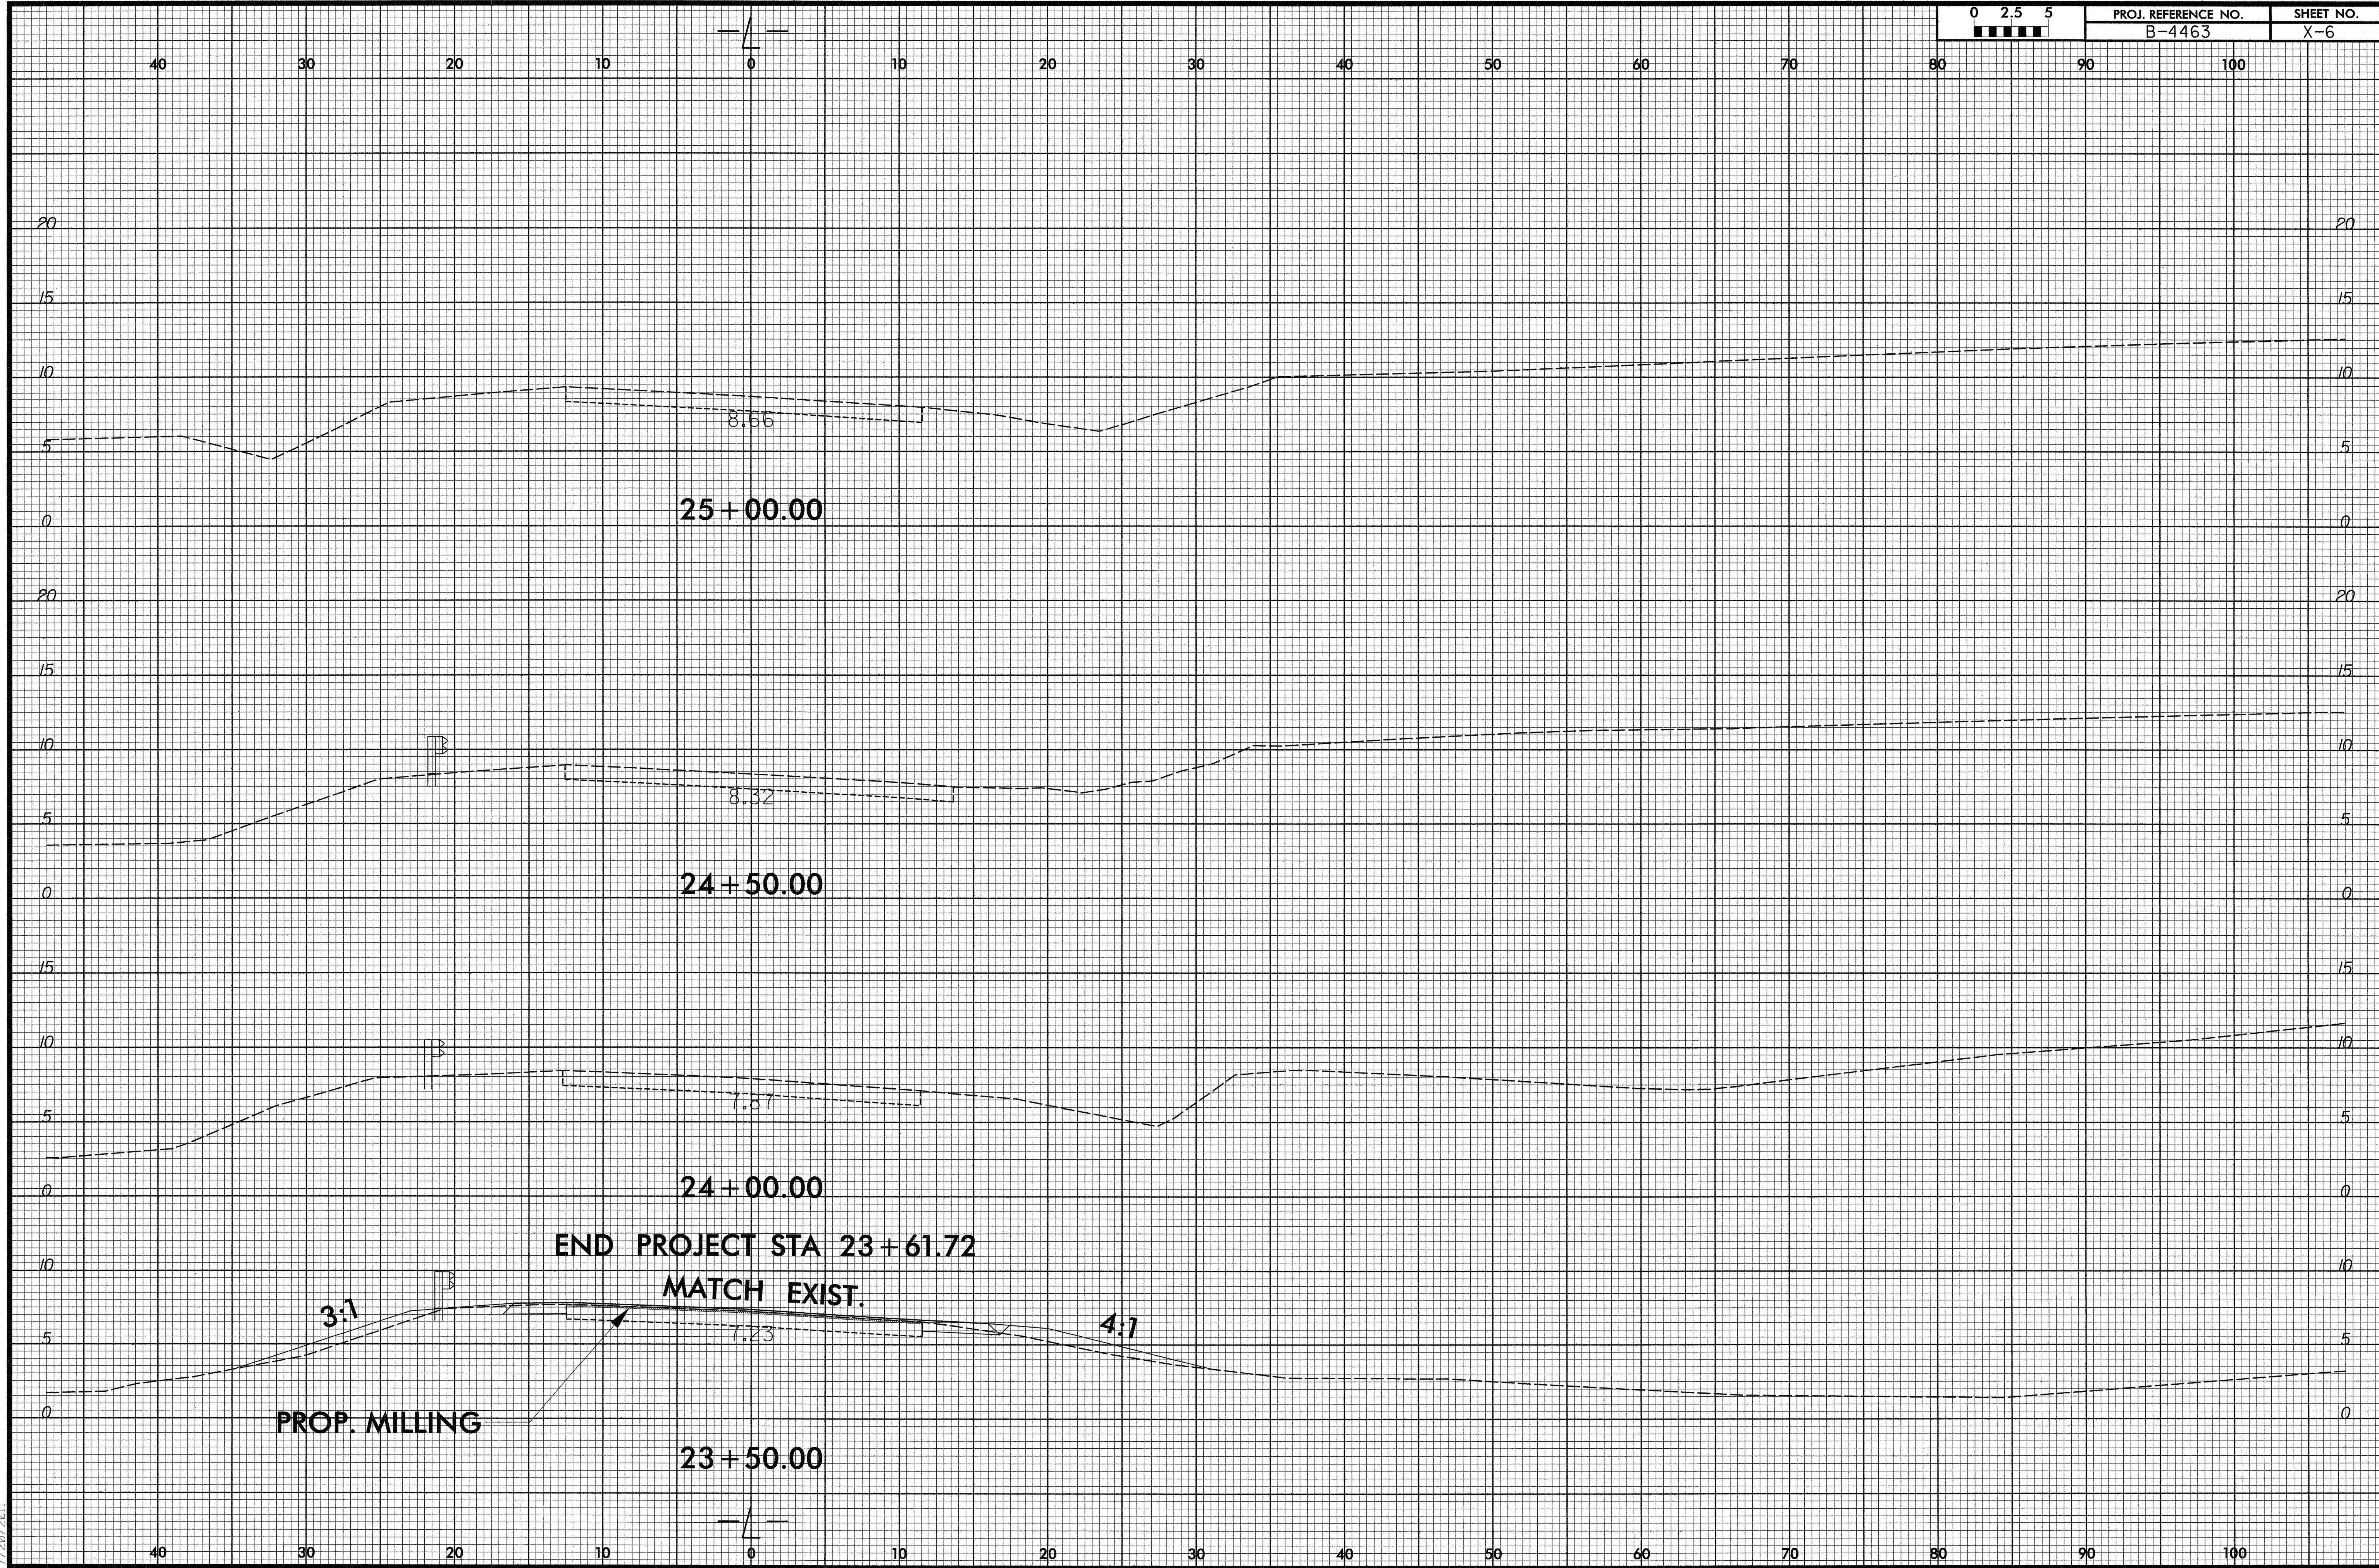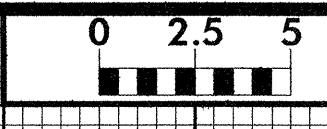

R:\Roadway\Proj\B4463_Rdy_xpl.dgn
1/26/2011 11:11 AM