

09/08/99



TIP PROJECT: B-4531

T.I.P. NO.	SHEET NO.
B-4531	UO-1

STATE OF NORTH CAROLINA  
DIVISION OF HIGHWAYS


**UTILITIES BY OTHERS PLANS  
GREENE AND PITT COUNTIES**

LOCATION: SR-1343 /SR-1125 OVER LITTLE CONTENTNEA CREEK  
TYPE OF WORK: POWER LINE REMOVAL AND TELEPHONE LINE RELOCATIONS

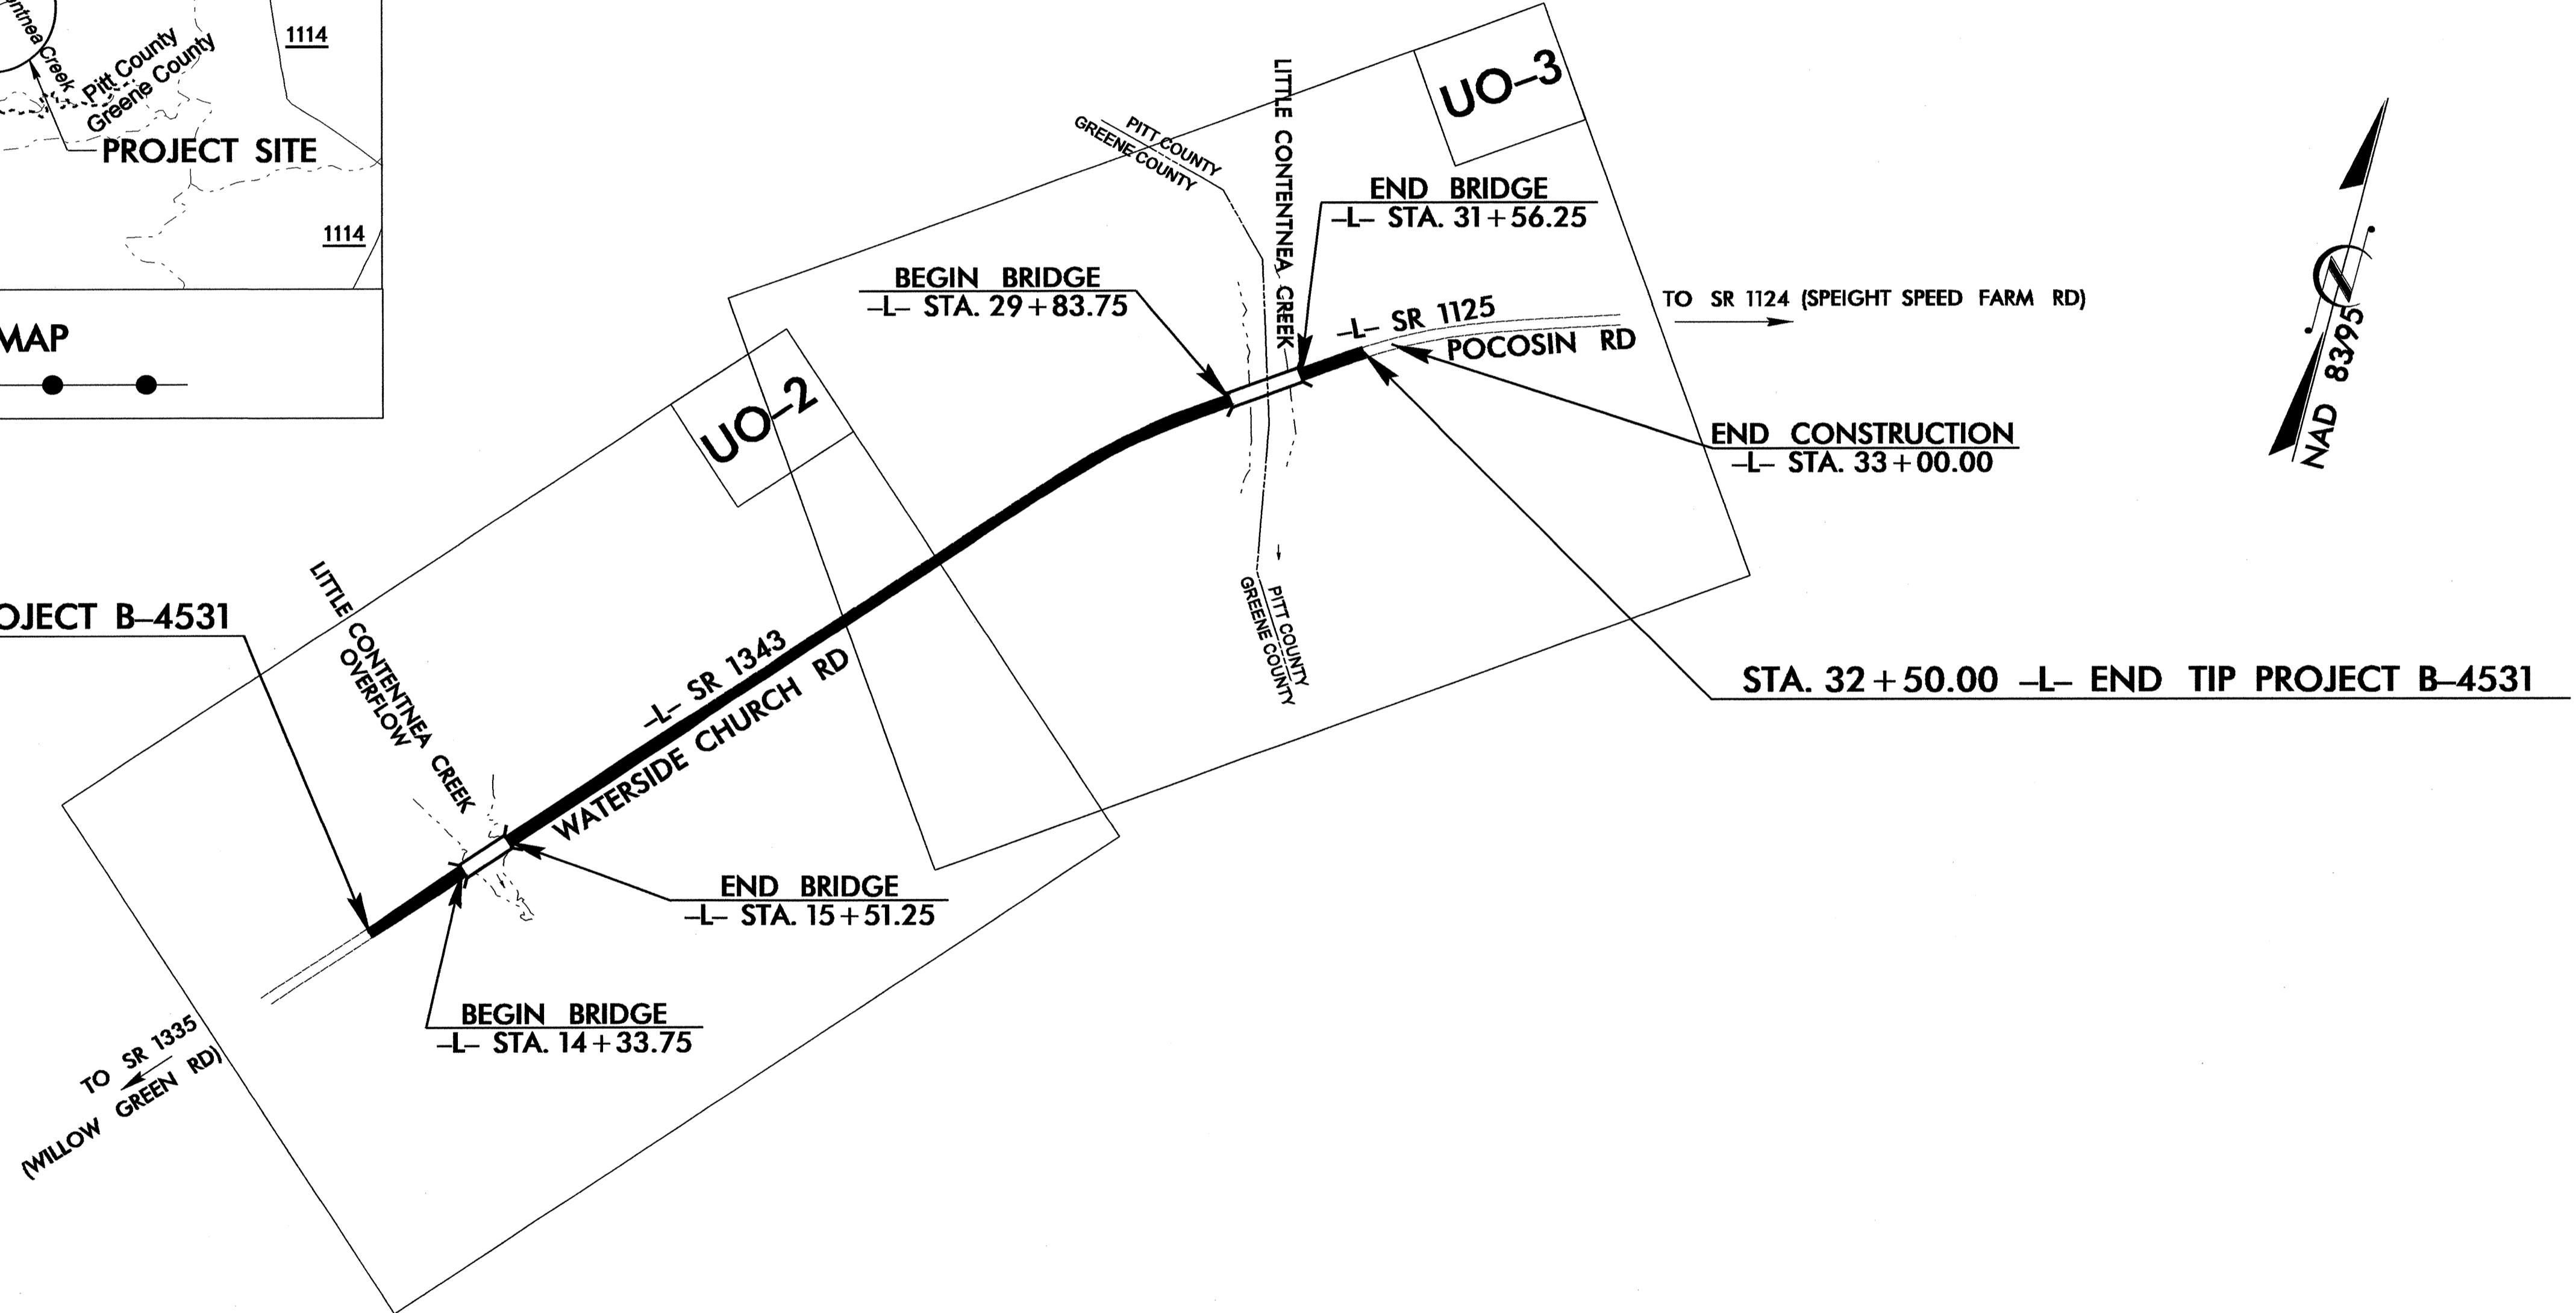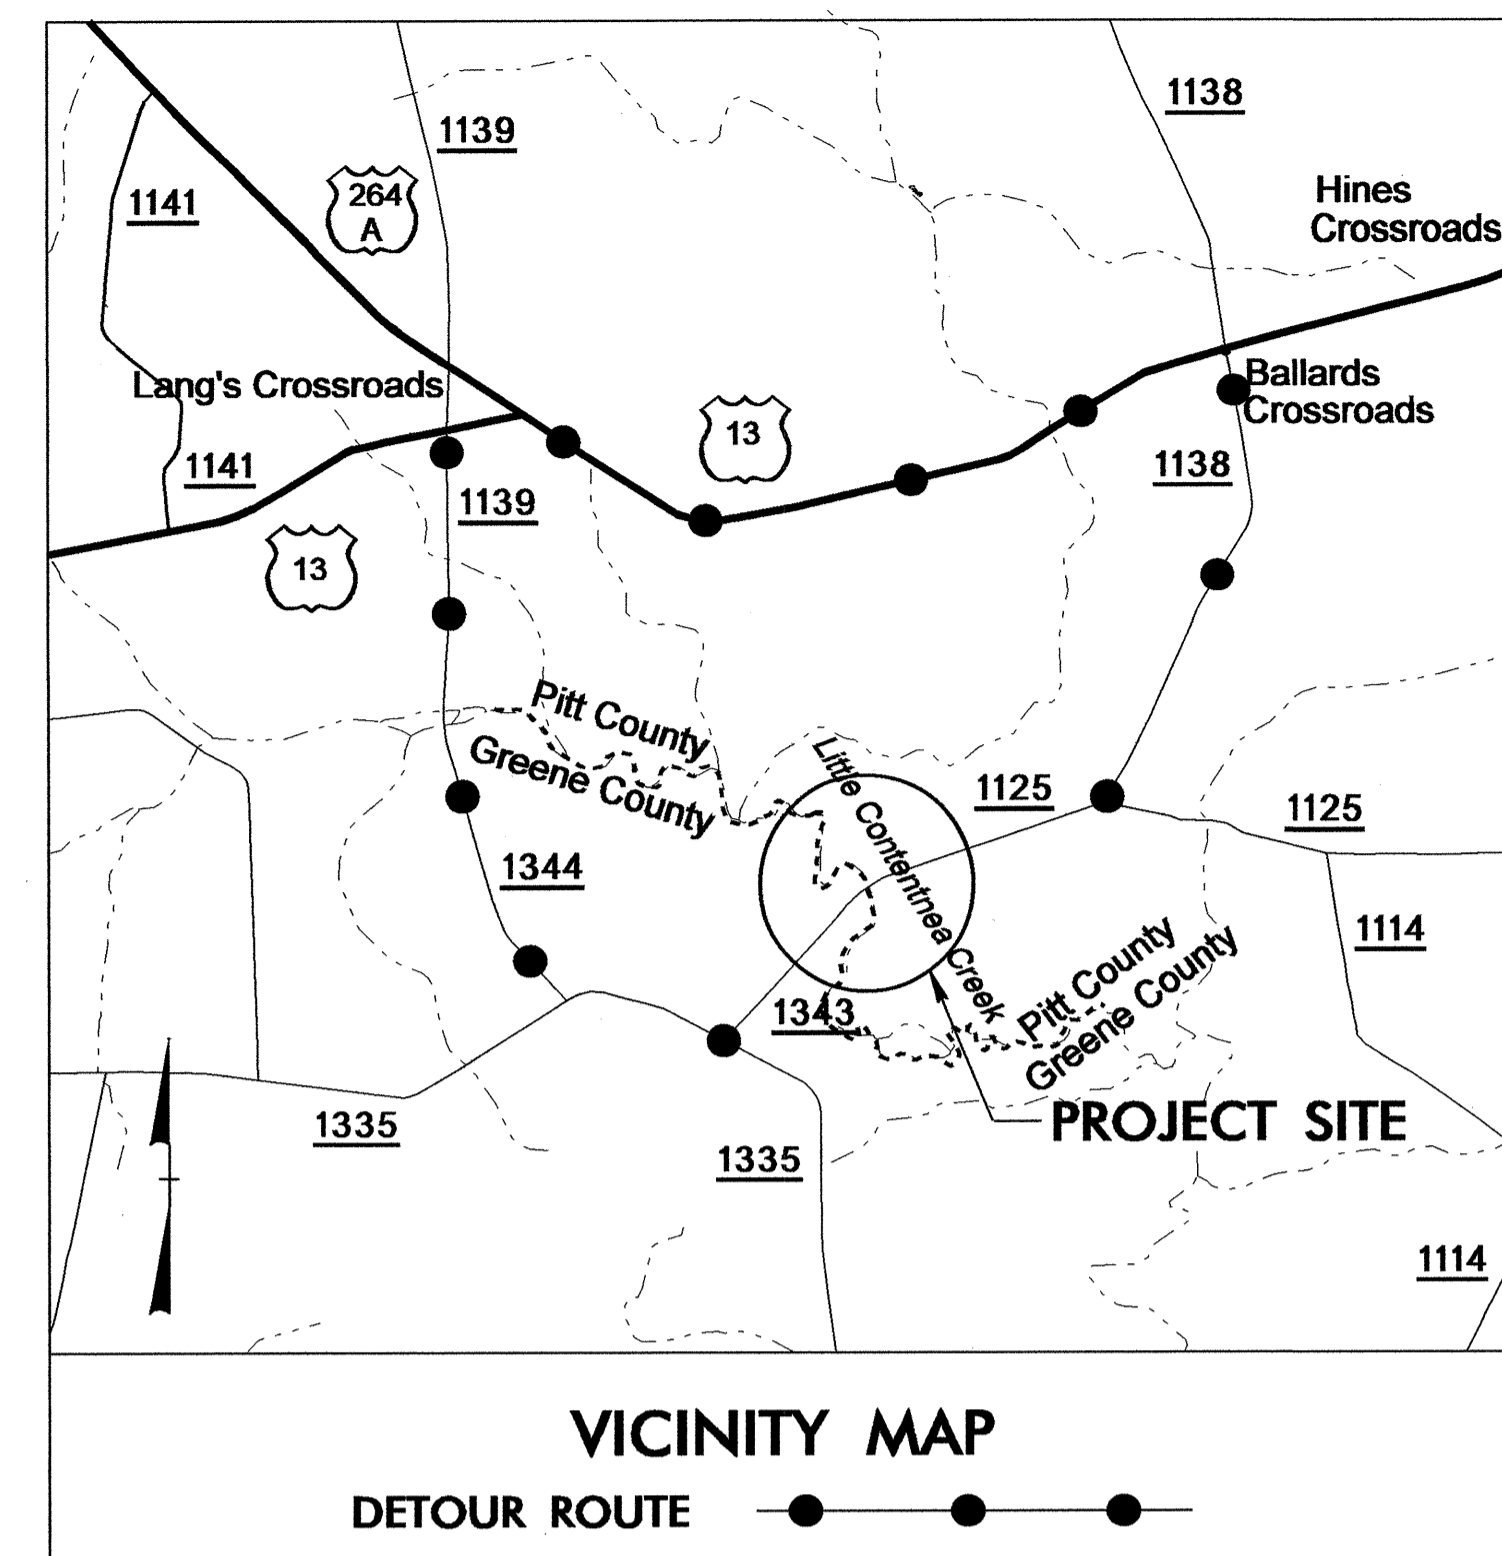

STA. 12+50.00 -L- BEGIN TIP PROJECT B-4531

STA. 32+50.00 -L- END TIP PROJECT B-4531

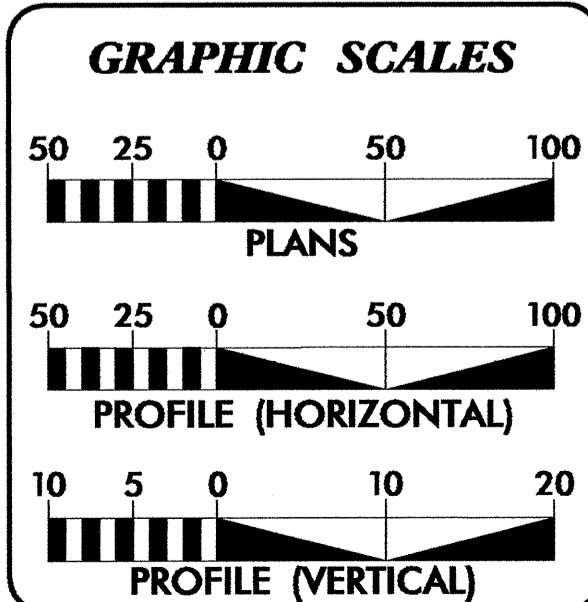

INDEX OF SHEETS

SHEET NO.	DESCRIPTION
UO-1	TITLE SHEET
UO-2, UO-3	PLAN SHEETS

UTILITY OWNERS ON PROJECT

- POWER...PITT GREENE EMC
- TELEPHONE...SPRINT
- WATER...BELL ARTHUR WATER CORPORATION
- CATV...COX
- GAS...PIEDMONT NATURAL GAS

PREPARED IN THE OFFICE OF:  
**DIVISION OF HIGHWAYS  
UTILITIES ENGINEERING  
SECTION**



1591 MAIL SERVICES CENTER  
RALEIGH NC 27699-1591  
PHONE (919) 707-6690  
FAX (919) 250-4151

Roger Worthington, P.E. UTILITIES SECTION ENGINEER  
Corey Bousquet, P.E. UTILITIES SQUAD LEADER PROJECT ENGINEER  
Eric Hangaard UTILITIES PROJECT DESIGNER

19-SEP-2011 14:26  
R:\Utilities\N\Gdy\_U\Proj\N4531\_title\_sheet\_UO-1.dgn  
\$\$\$\$\$USERNAME\$\$\$\$\$

### UTILITIES BY OTHERS

**NOTE:**  
ALL PROPOSED UTILITY WORK  
SHOWN ON THIS SHEET WILL  
BE DONE BY OTHERS

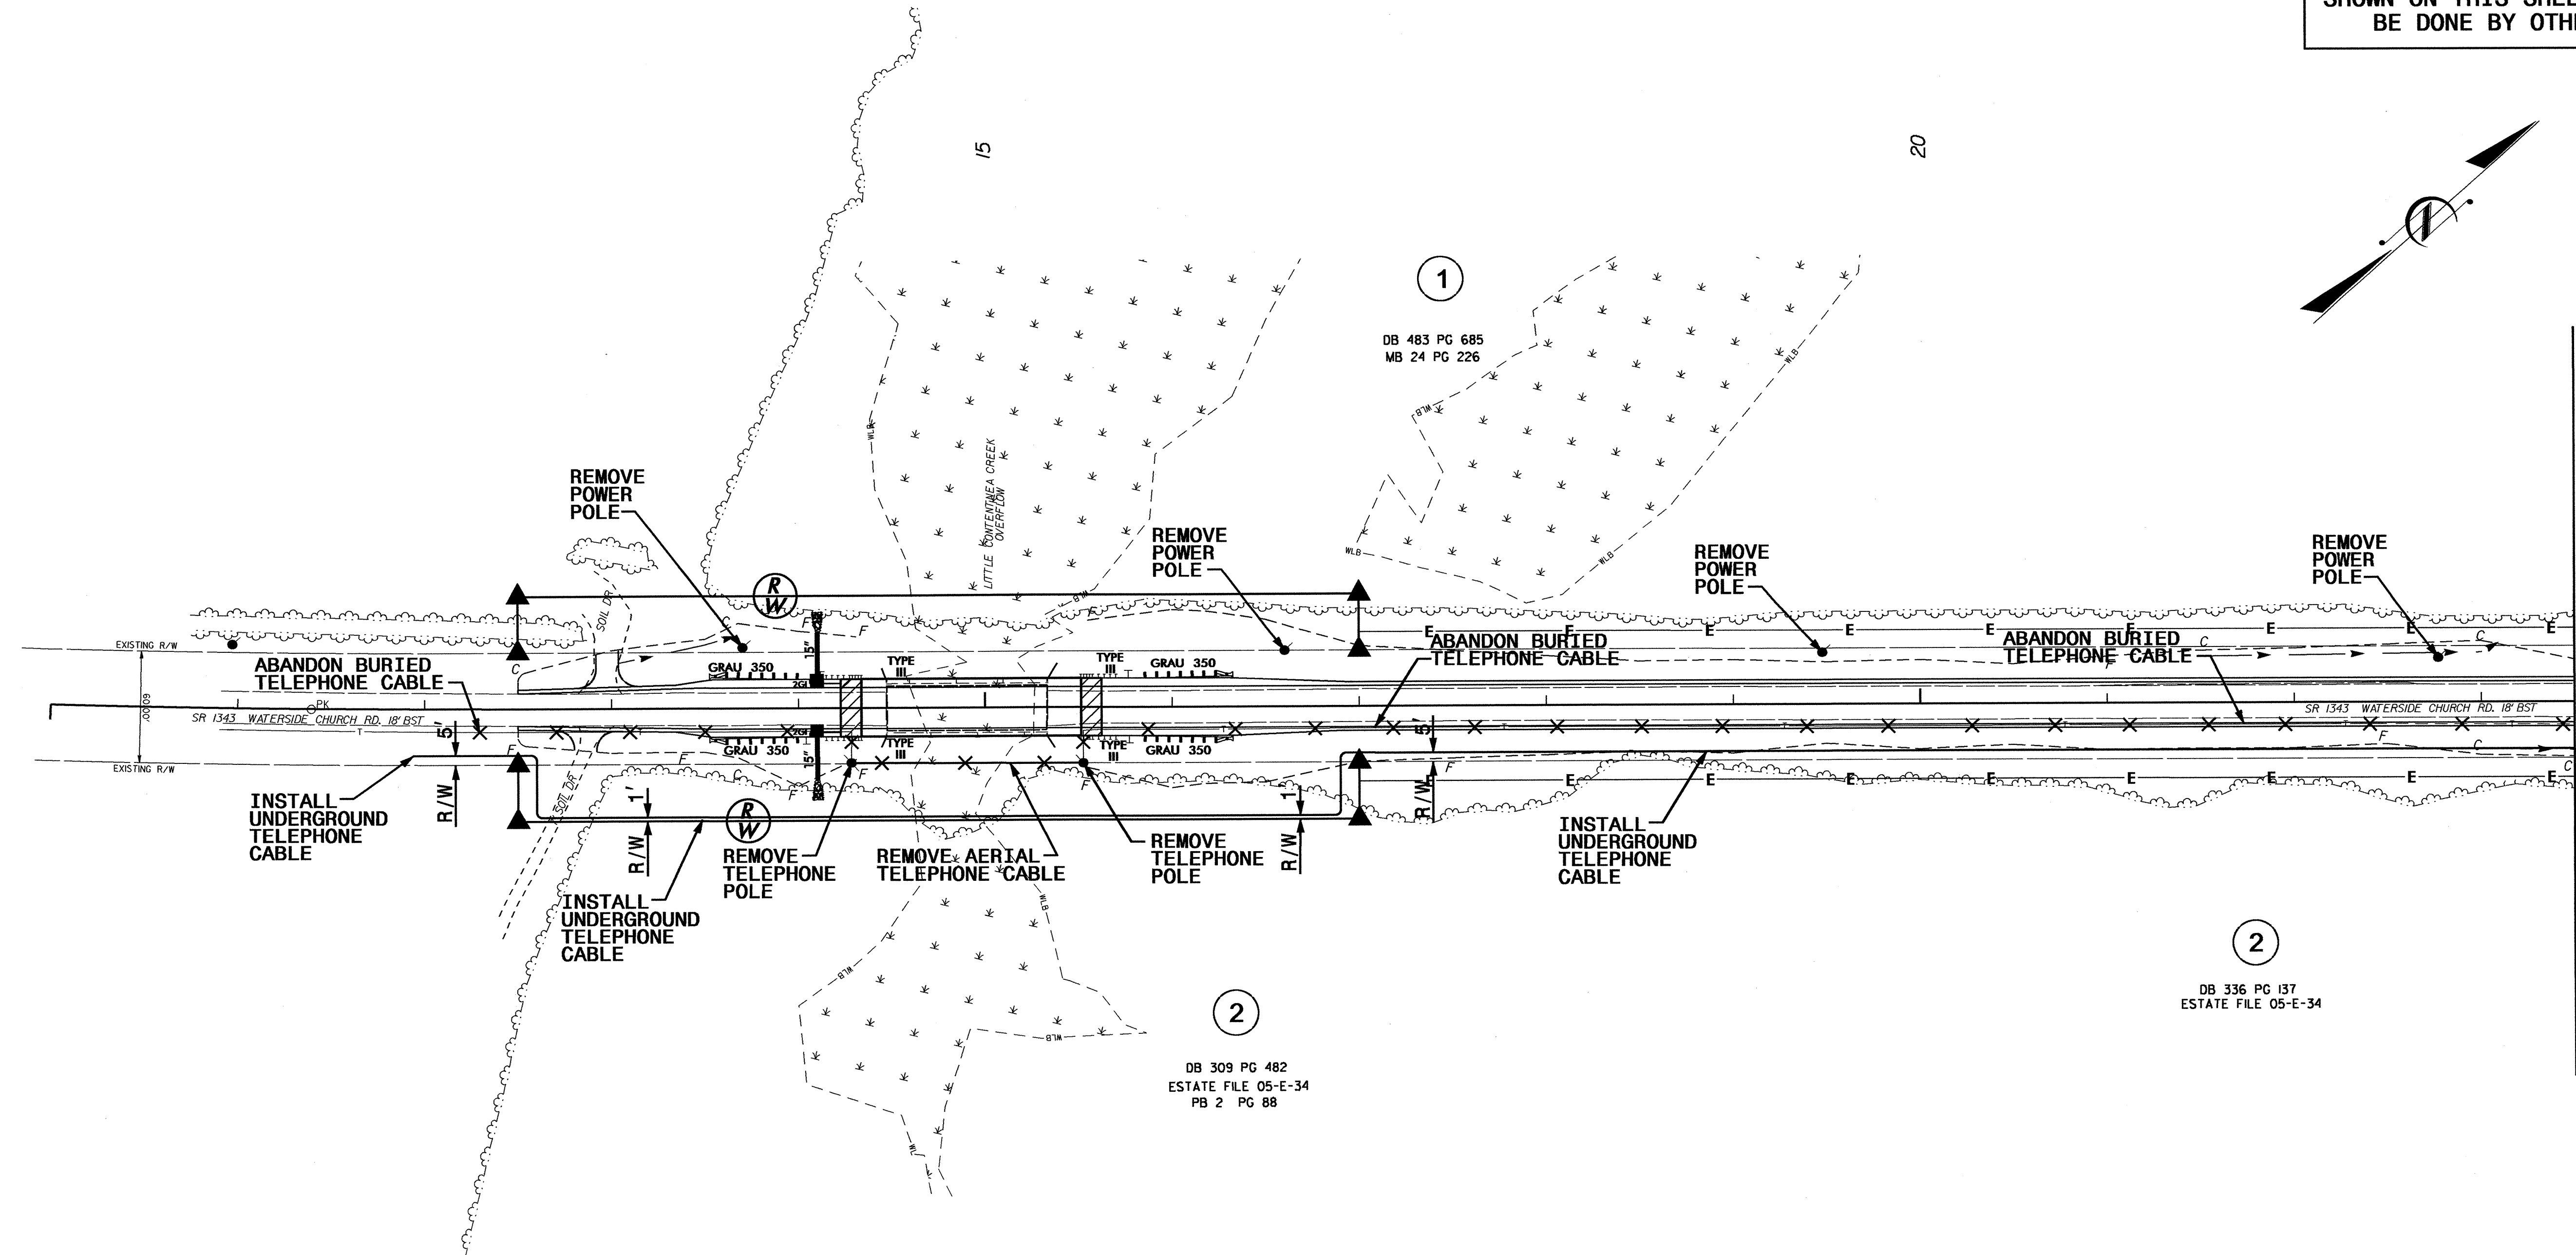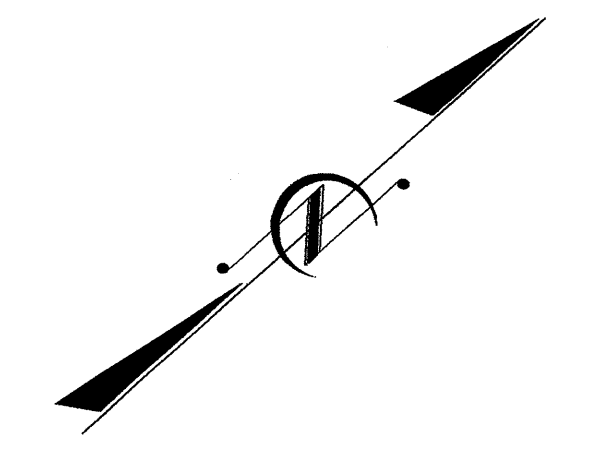

1  
DB 483 PG 685  
MB 24 PG 226

2  
DB 309 PG 482  
ESTATE FILE 05-E-34  
PB 2 PG 88

2  
DB 336 PG 137  
ESTATE FILE 05-E-34


MATCHLINE -L- STA. 23+50 SEE SHEET UO-3

5/14/99

19-SEP-2011 4:05 PM  
N:\Utilities\Road\UO-2\19-SEP-2011 4:05 PM\UO-2.dgn

# UTILITIES BY OTHERS

**NOTE:**  
ALL PROPOSED UTILITY WORK  
SHOWN ON THIS SHEET WILL  
BE DONE BY OTHERS

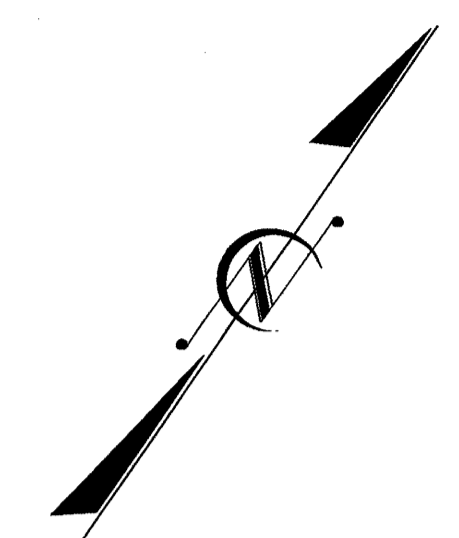

MATCHLINE -L- STA. 23 + 50 SEE SHEET UO-2

