



8/23/99

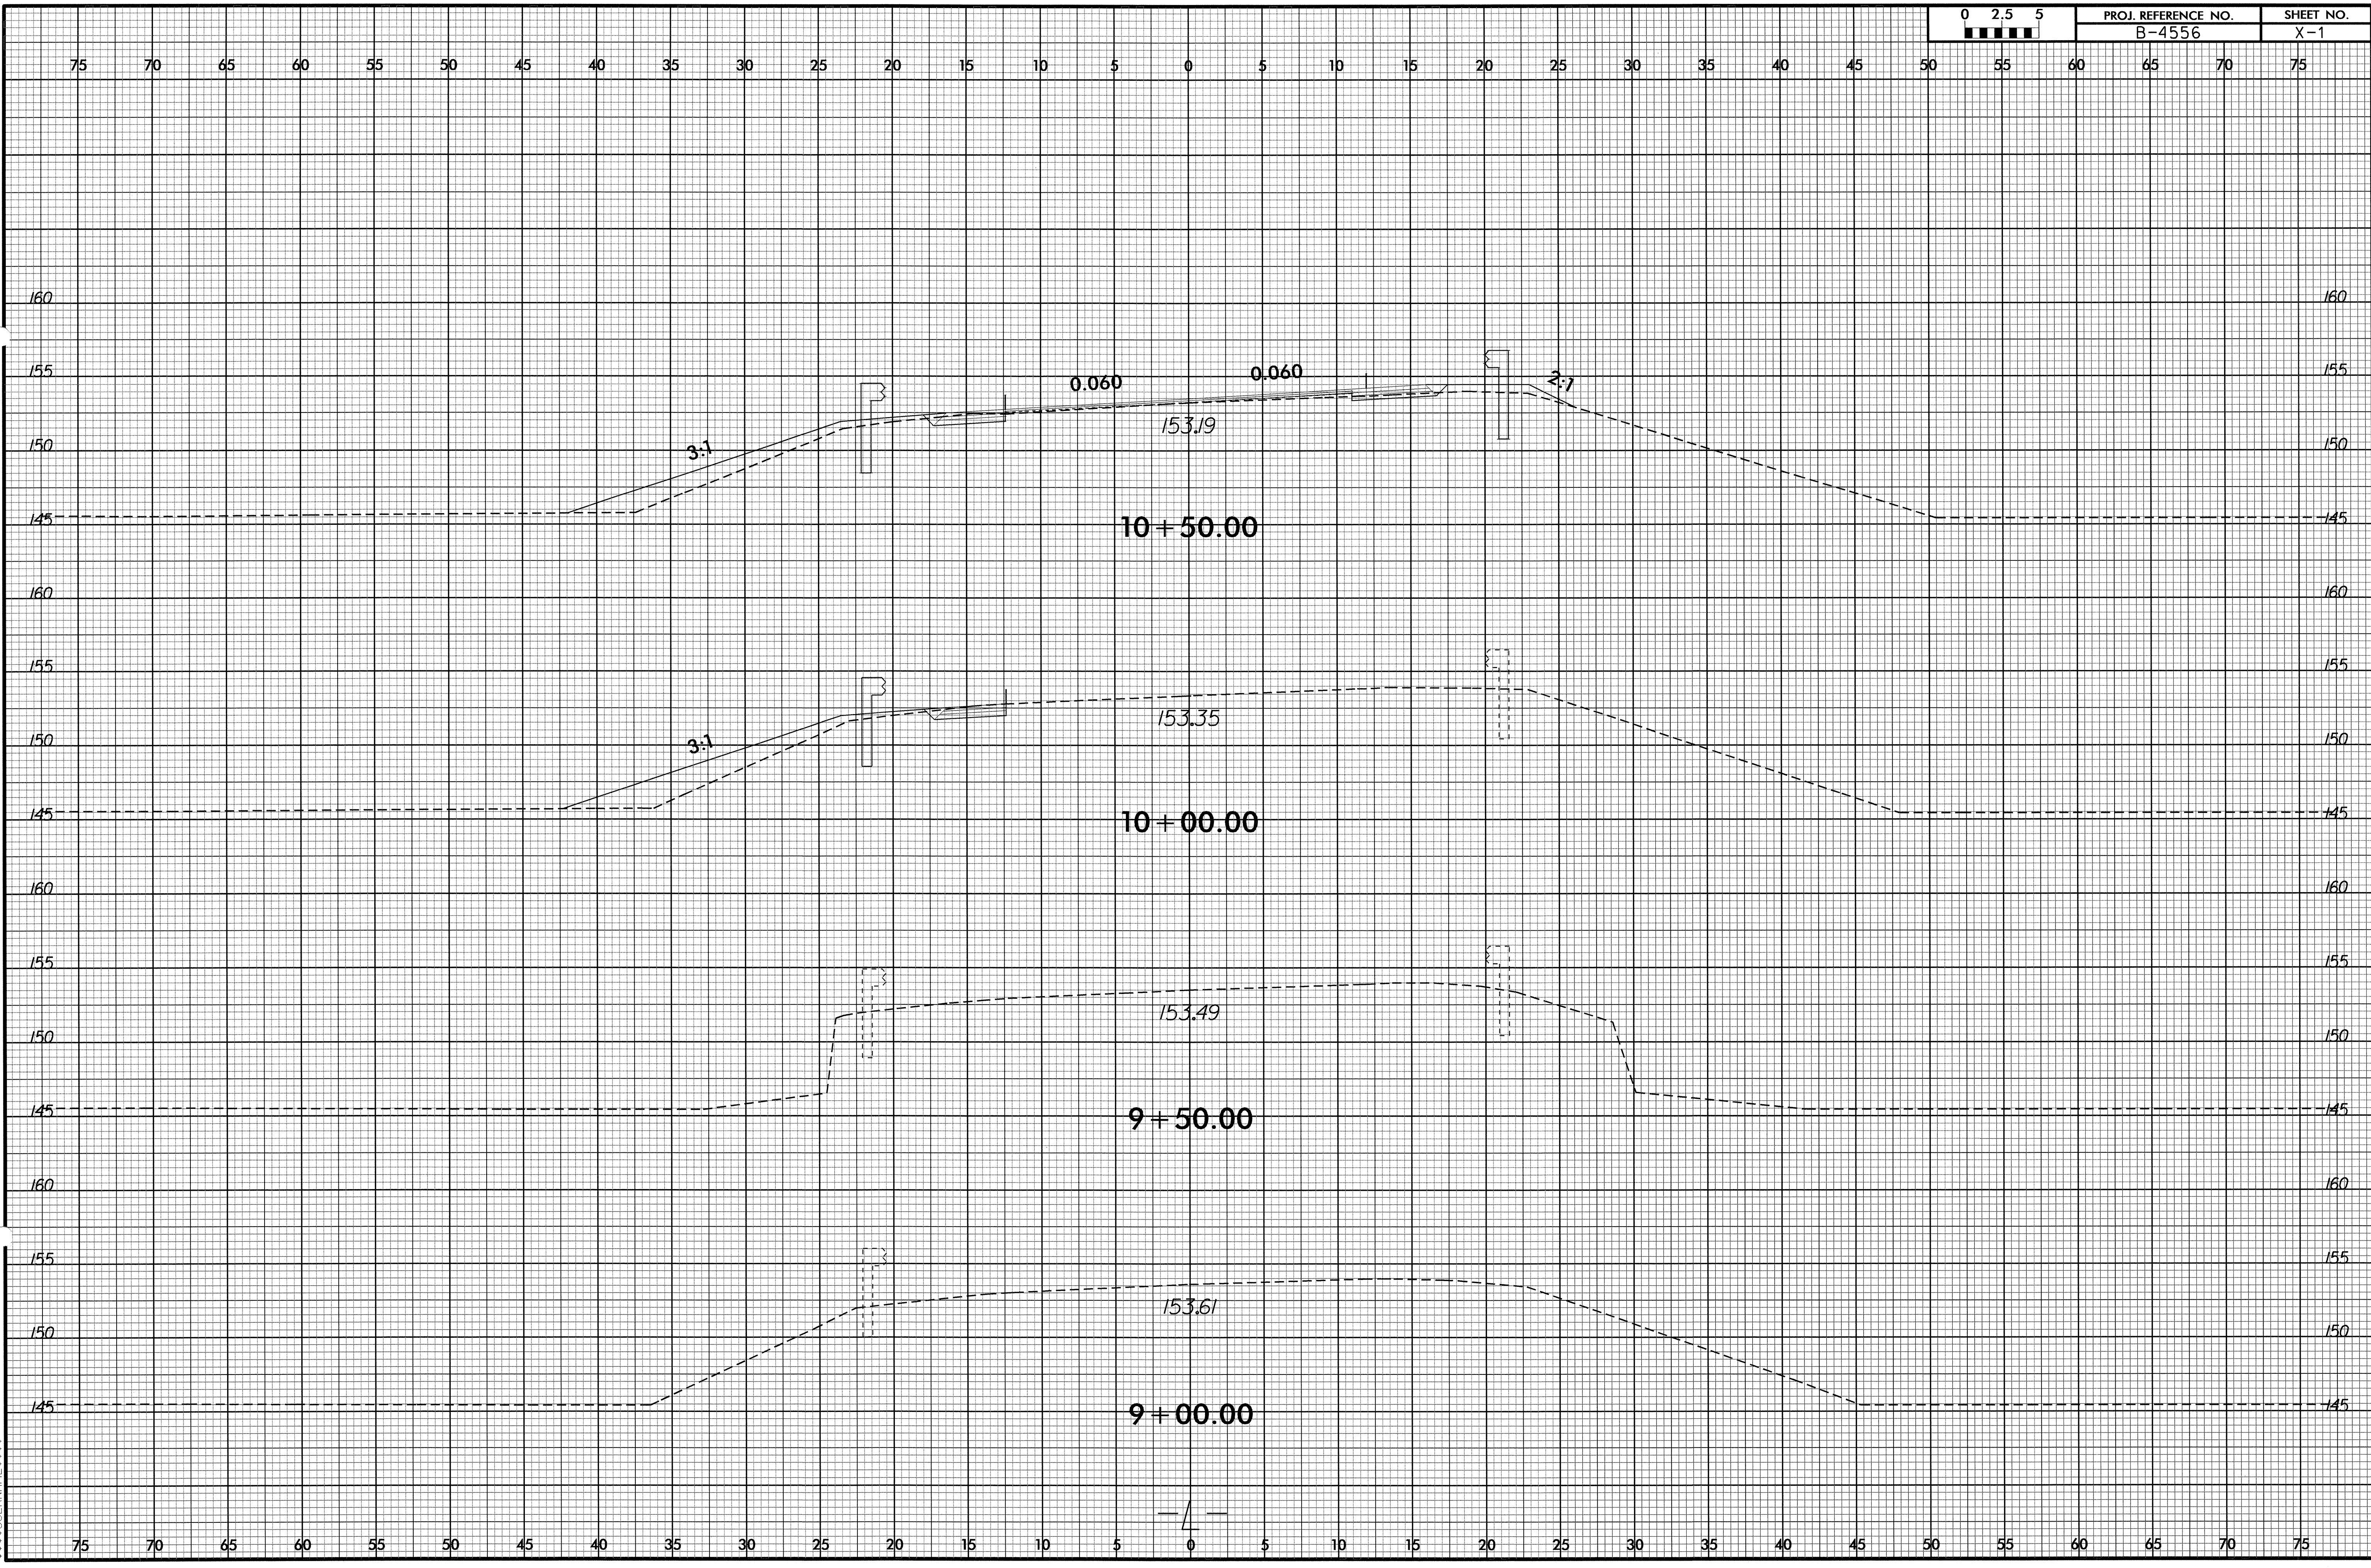


14-SEP-2011 15:09
P:\Roadwork\CorridorModeling\4556_rdy_xpl.dgn
\$\$\$\$\$USERNAME\$\$\$\$\$


8/23/09
14-SEP-2011 13:09
R:\Tocadwin\CurrentModeling\4556.rdy_xp.dgn
\$\$\$\$USERNAME\$\$\$\$

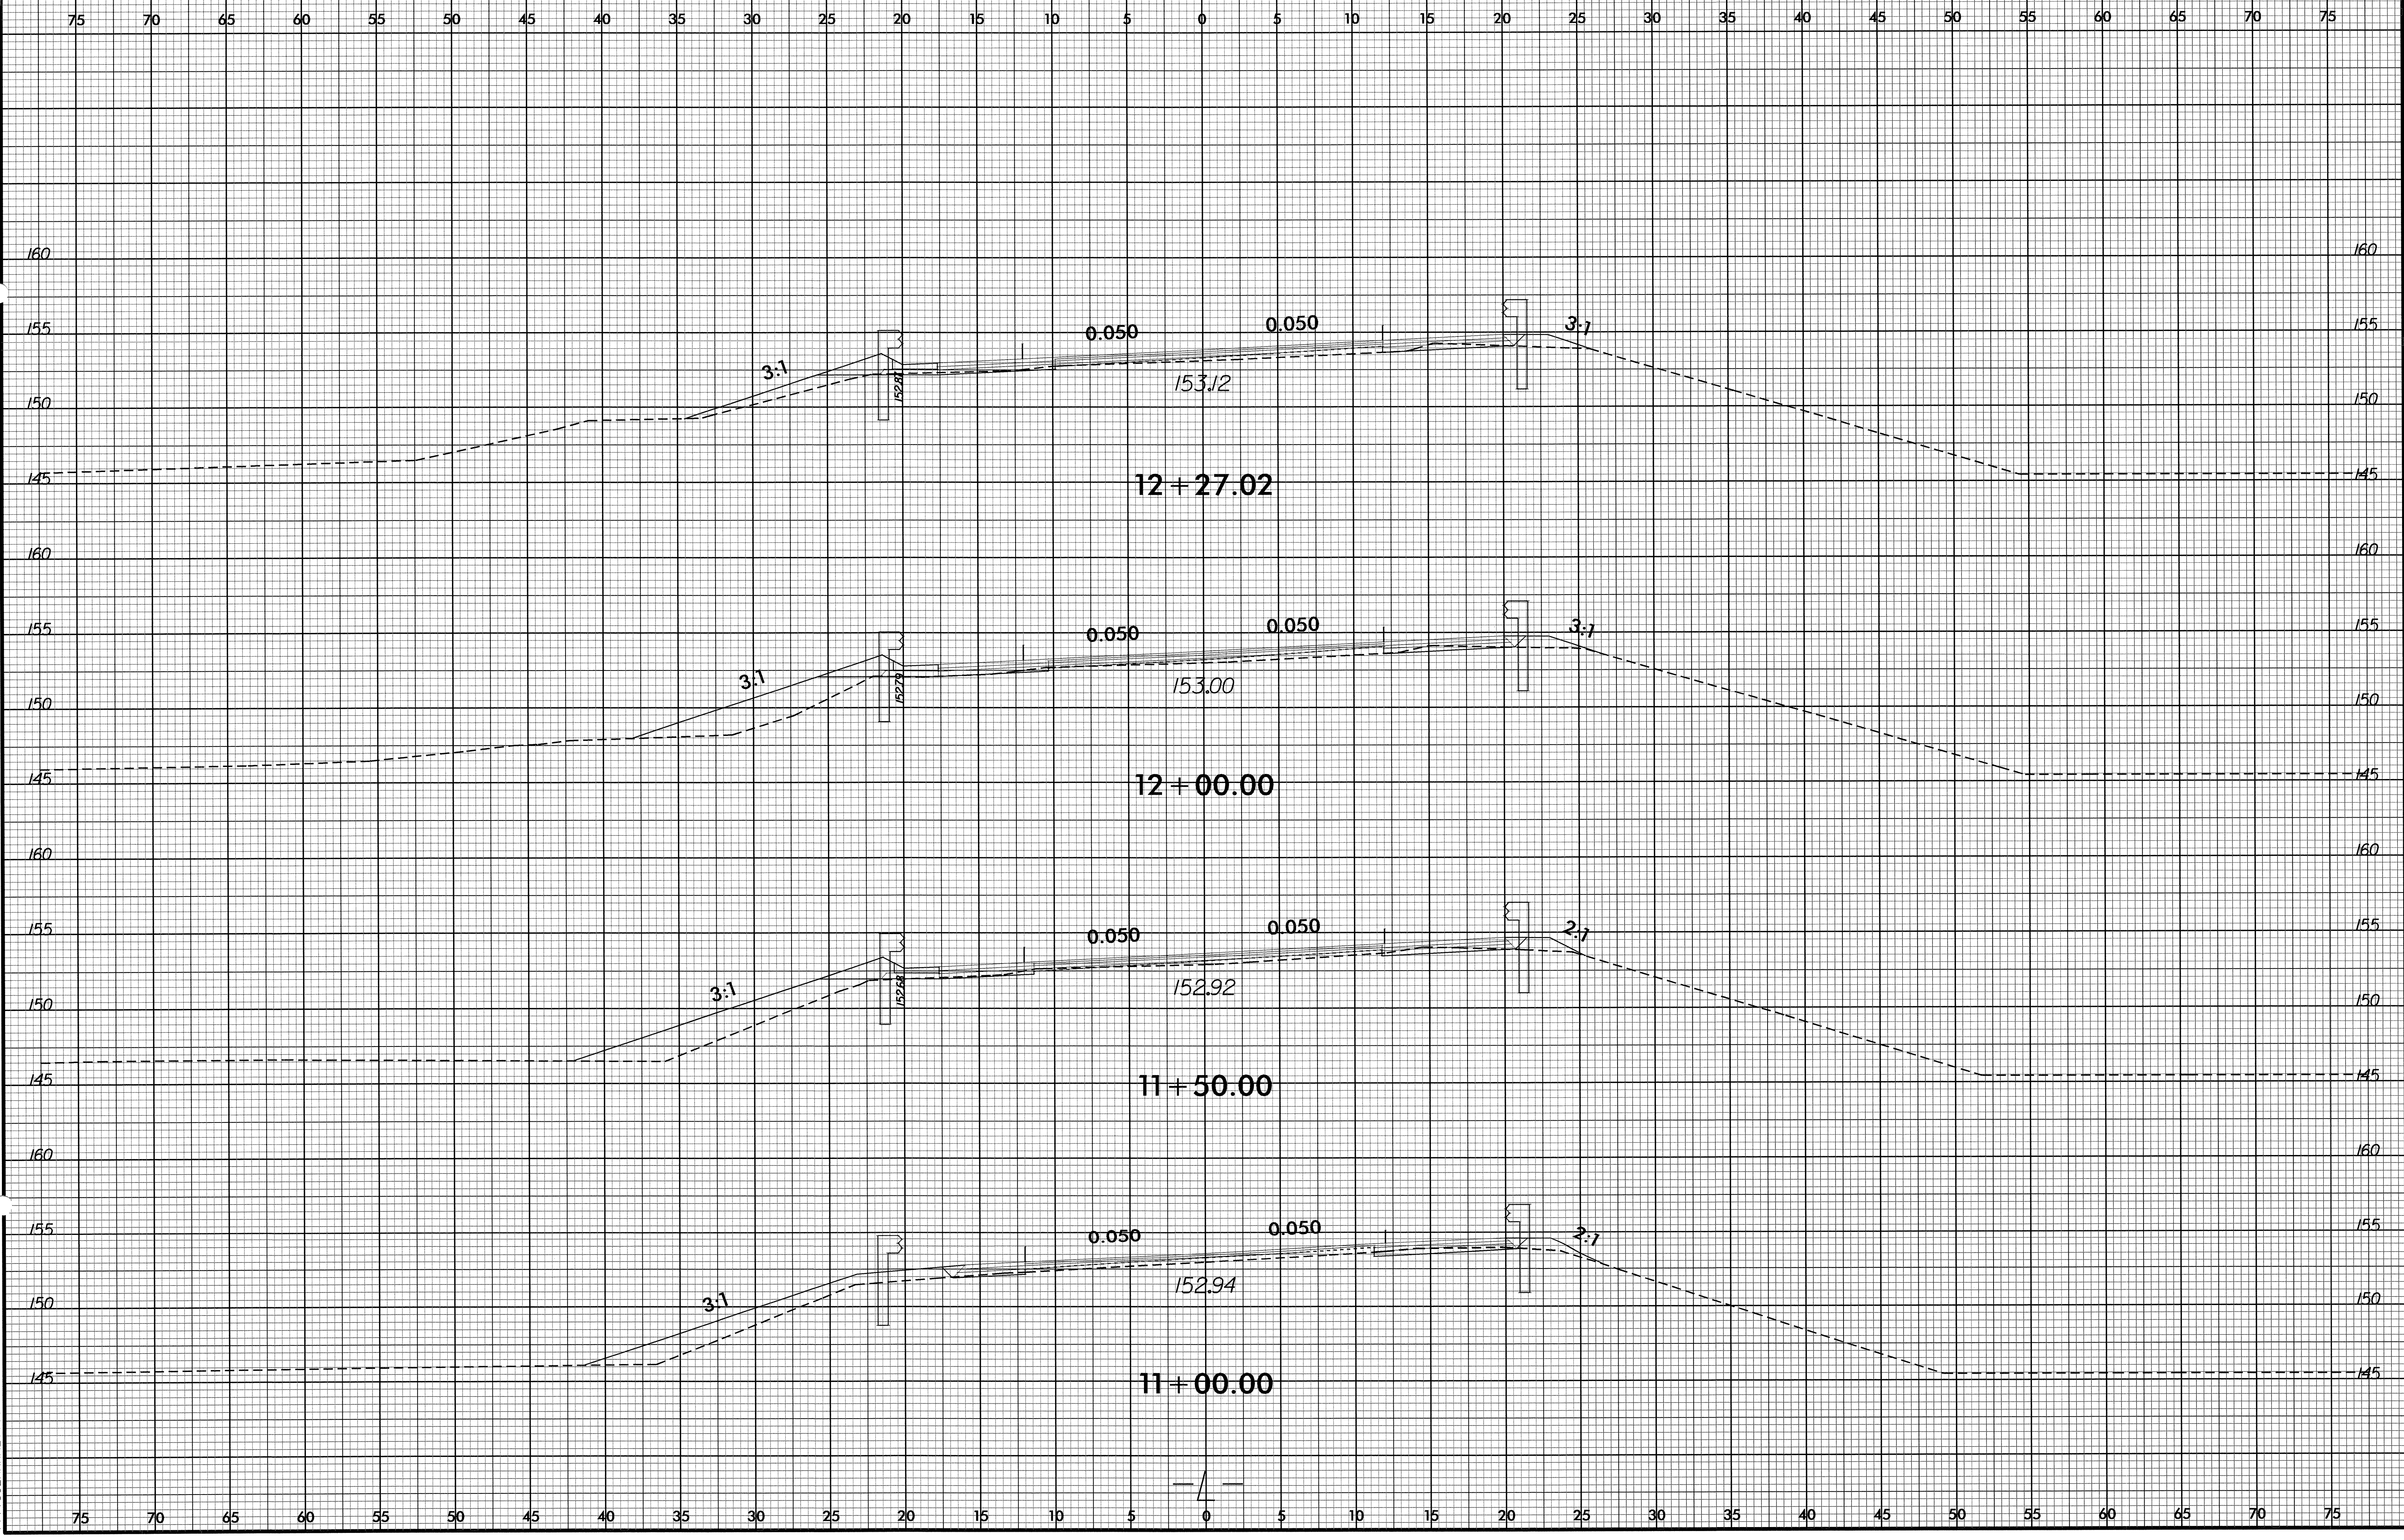

B/23/199

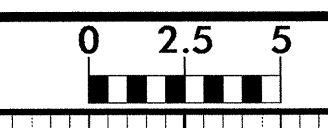


PROJ. REFERENCE NO.	SHEET NO.
B-4556	X-3

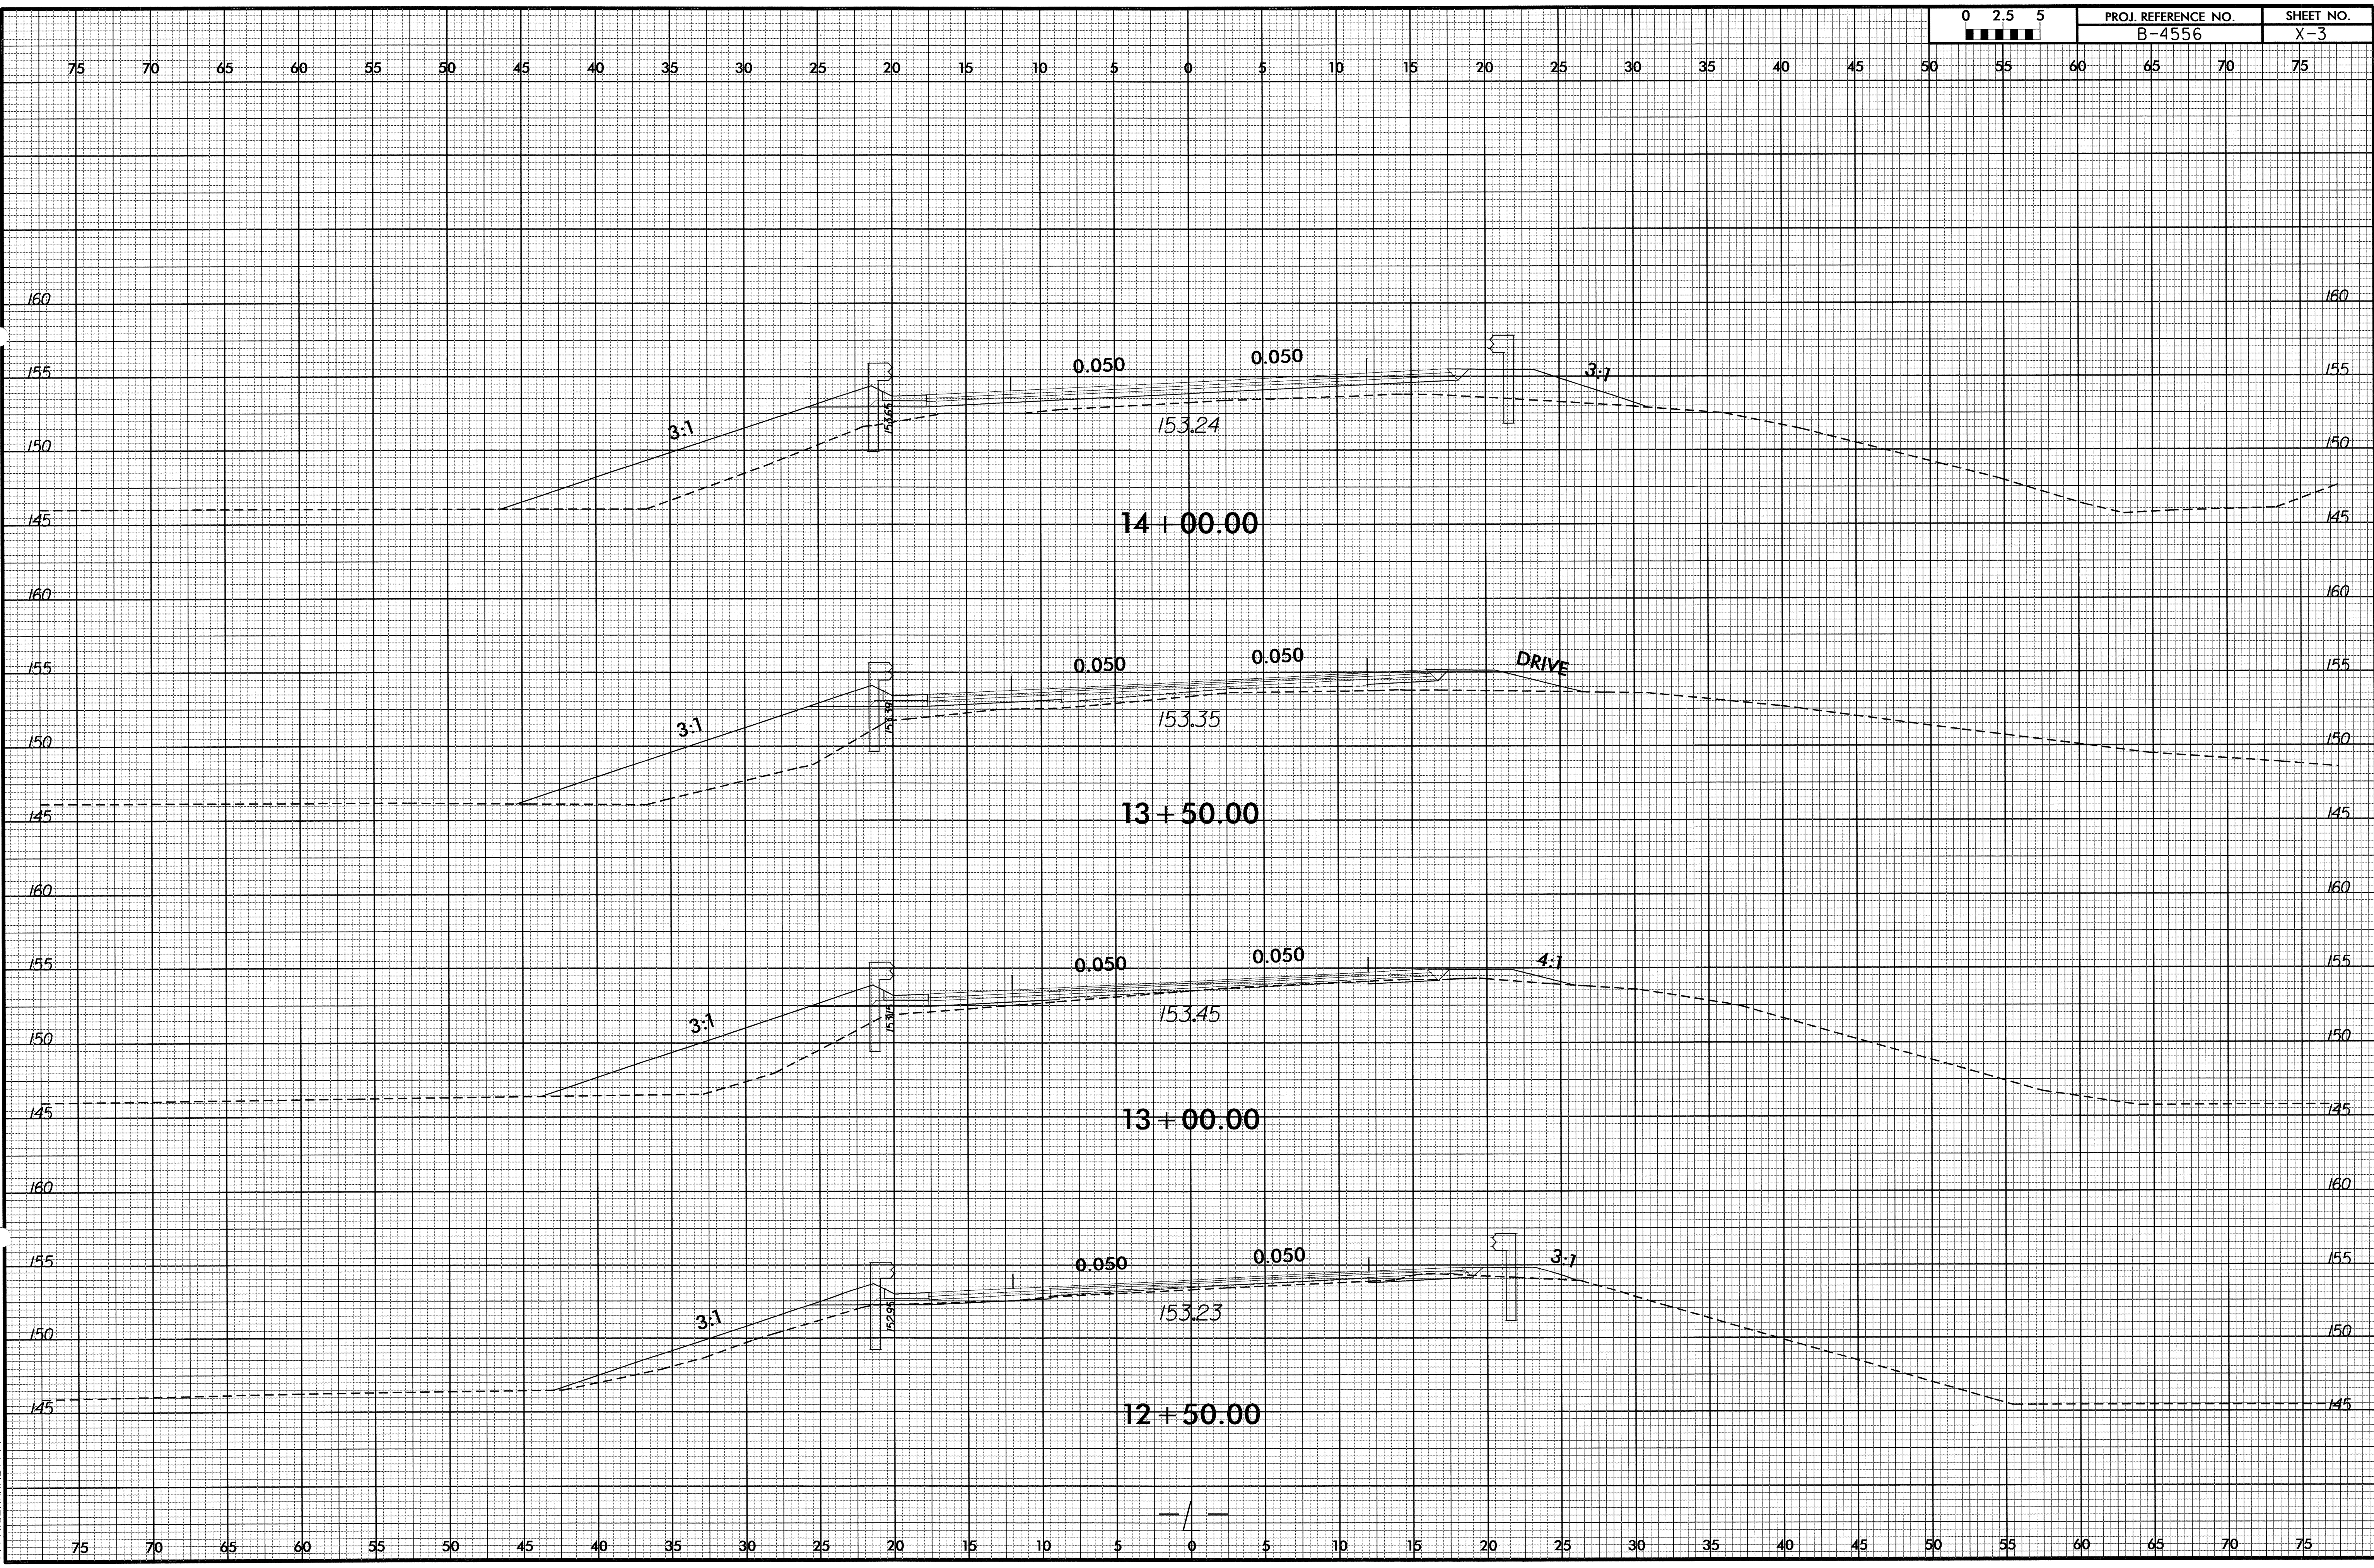


14-SEP-2011 13:09
 R:\Projects\2011\1309\1309.dwg
 \$\$\$USERNAME\$\$\$

8/23/99

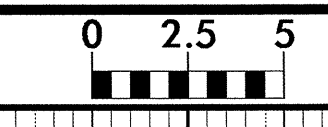


PROJ. REFERENCE NO.	SHEET NO.
B-4556	X-4

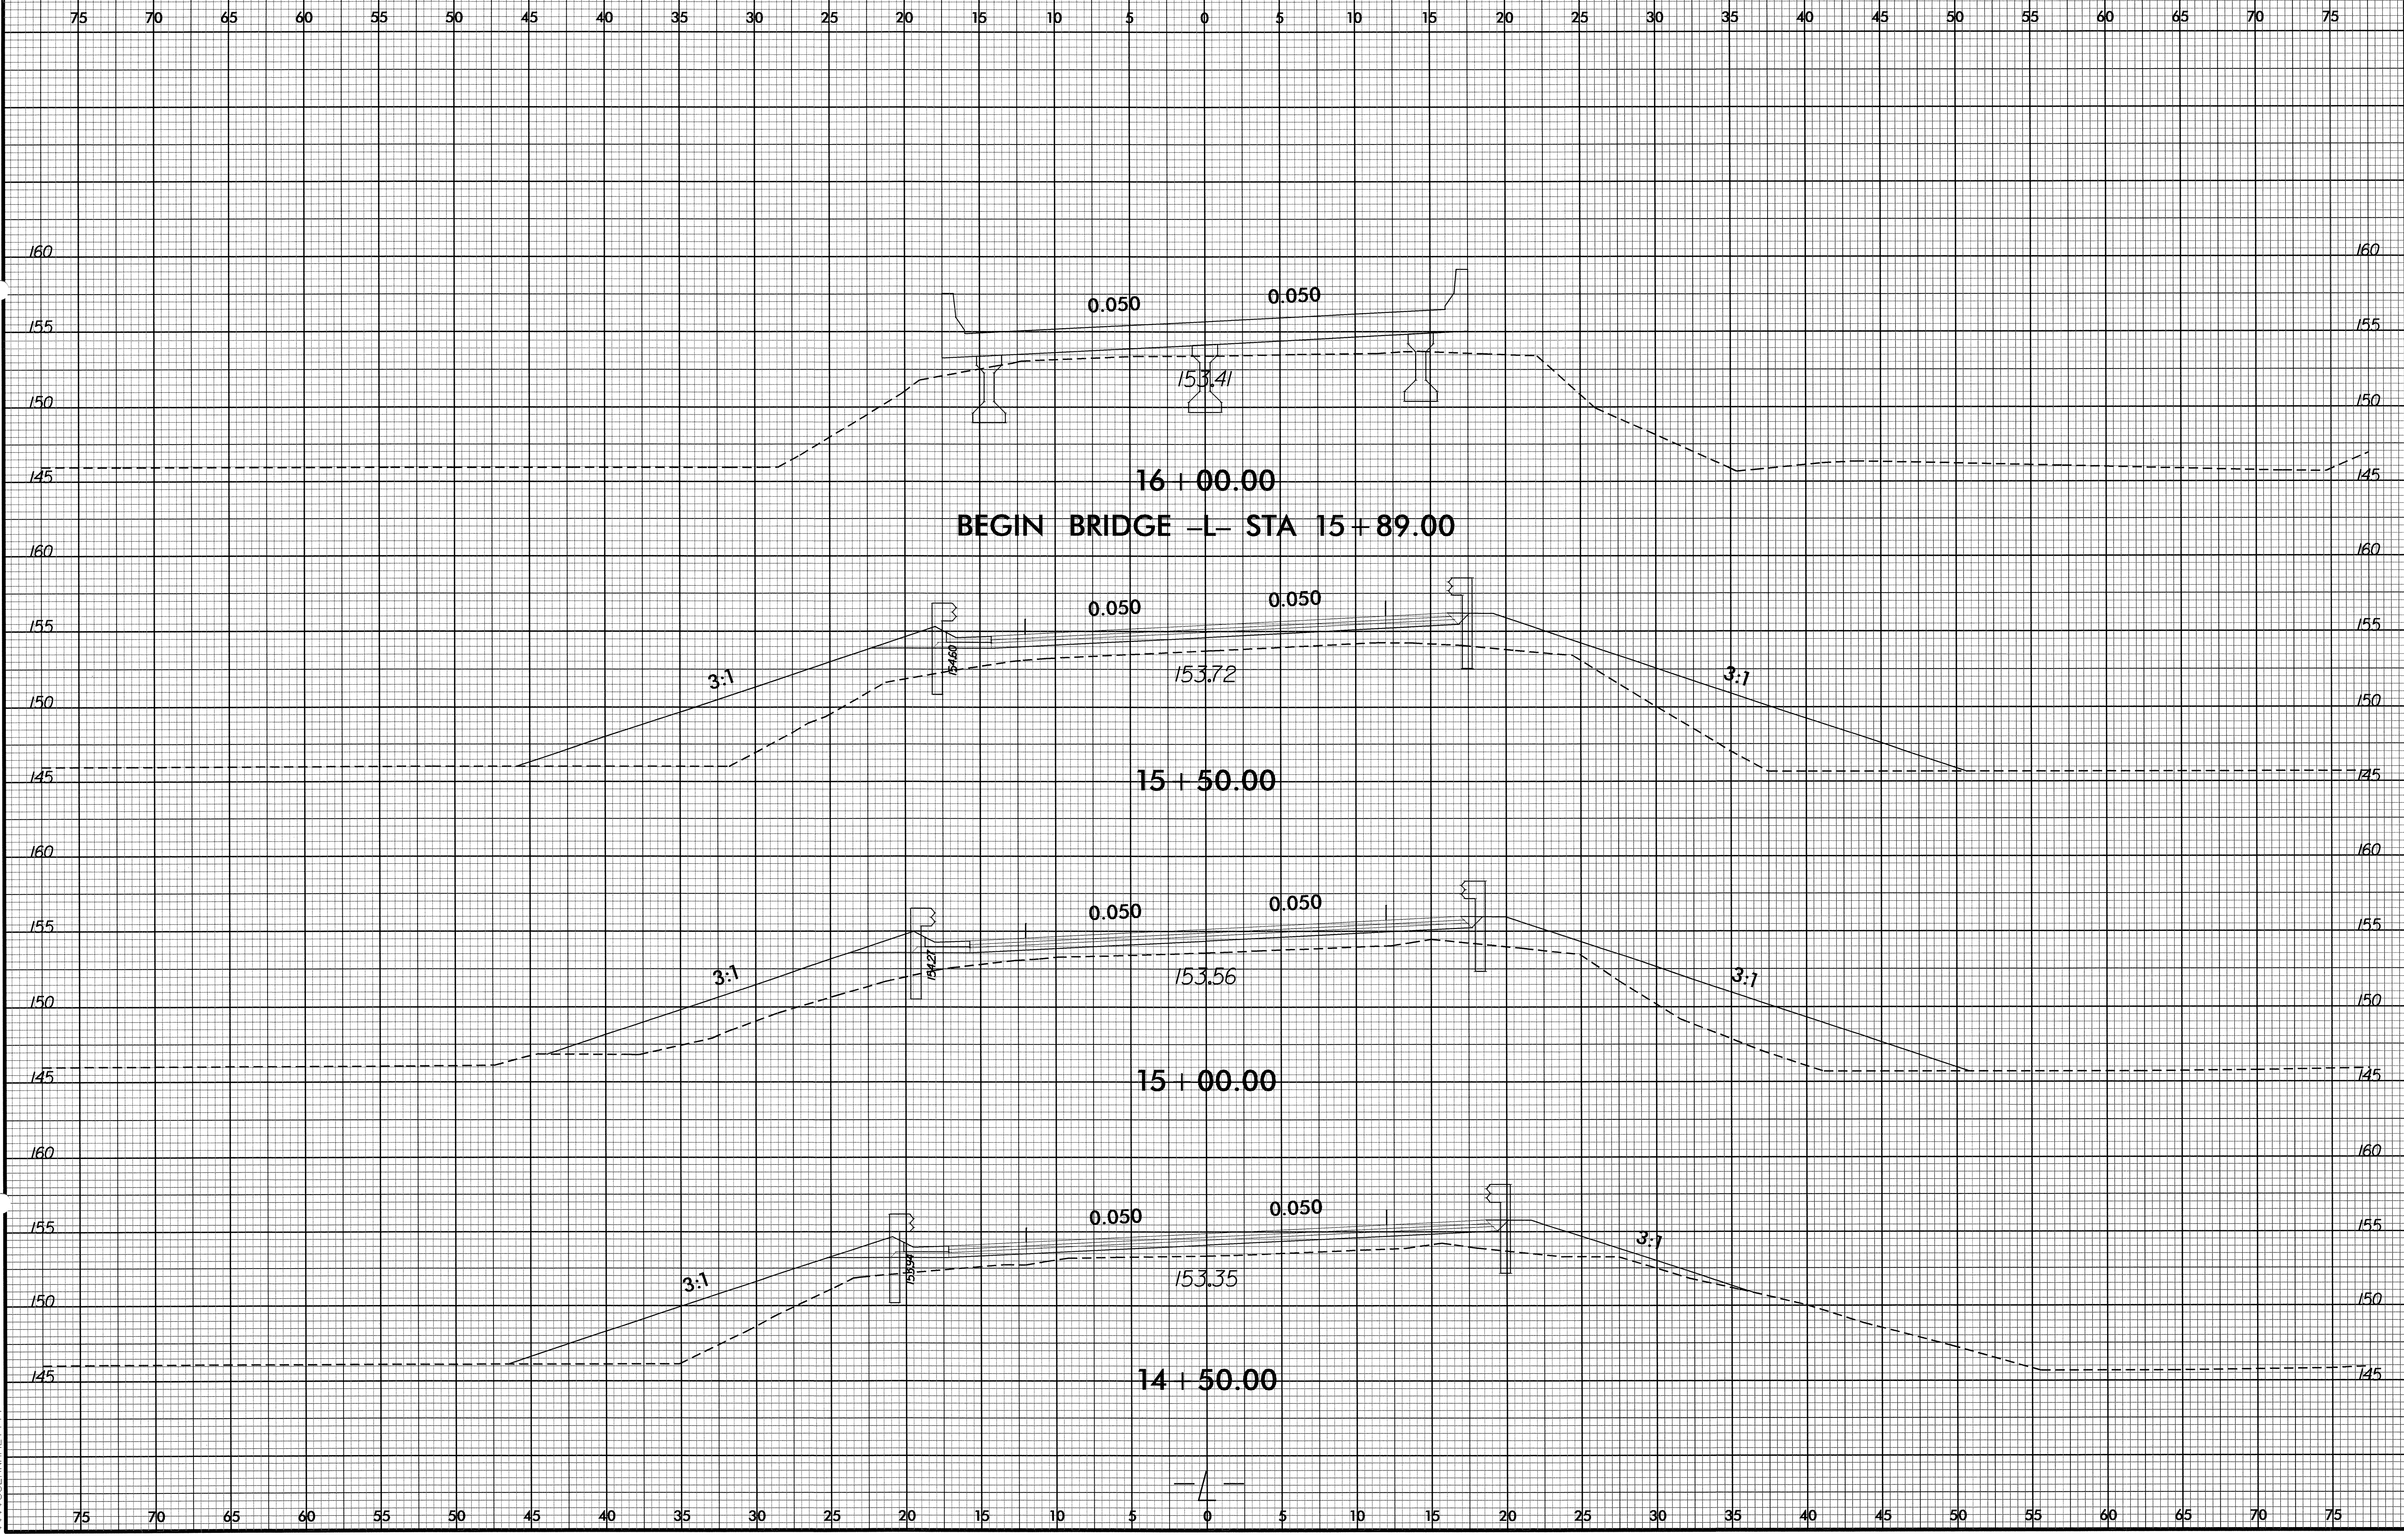


I:\SEP-2001\B-09
 RA\Roadway\CorridorModeling\B4556_rdy_xpl.dgn
 \$\$\$\$(USERAME)\$\$\$


8/23/99
I:\556-2011\309
P:\556-2011\309\orderModeling\64556_rdy_xpl.dgn
\$\$\$\$\$US\$RVA\$E\$\$\$\$\$

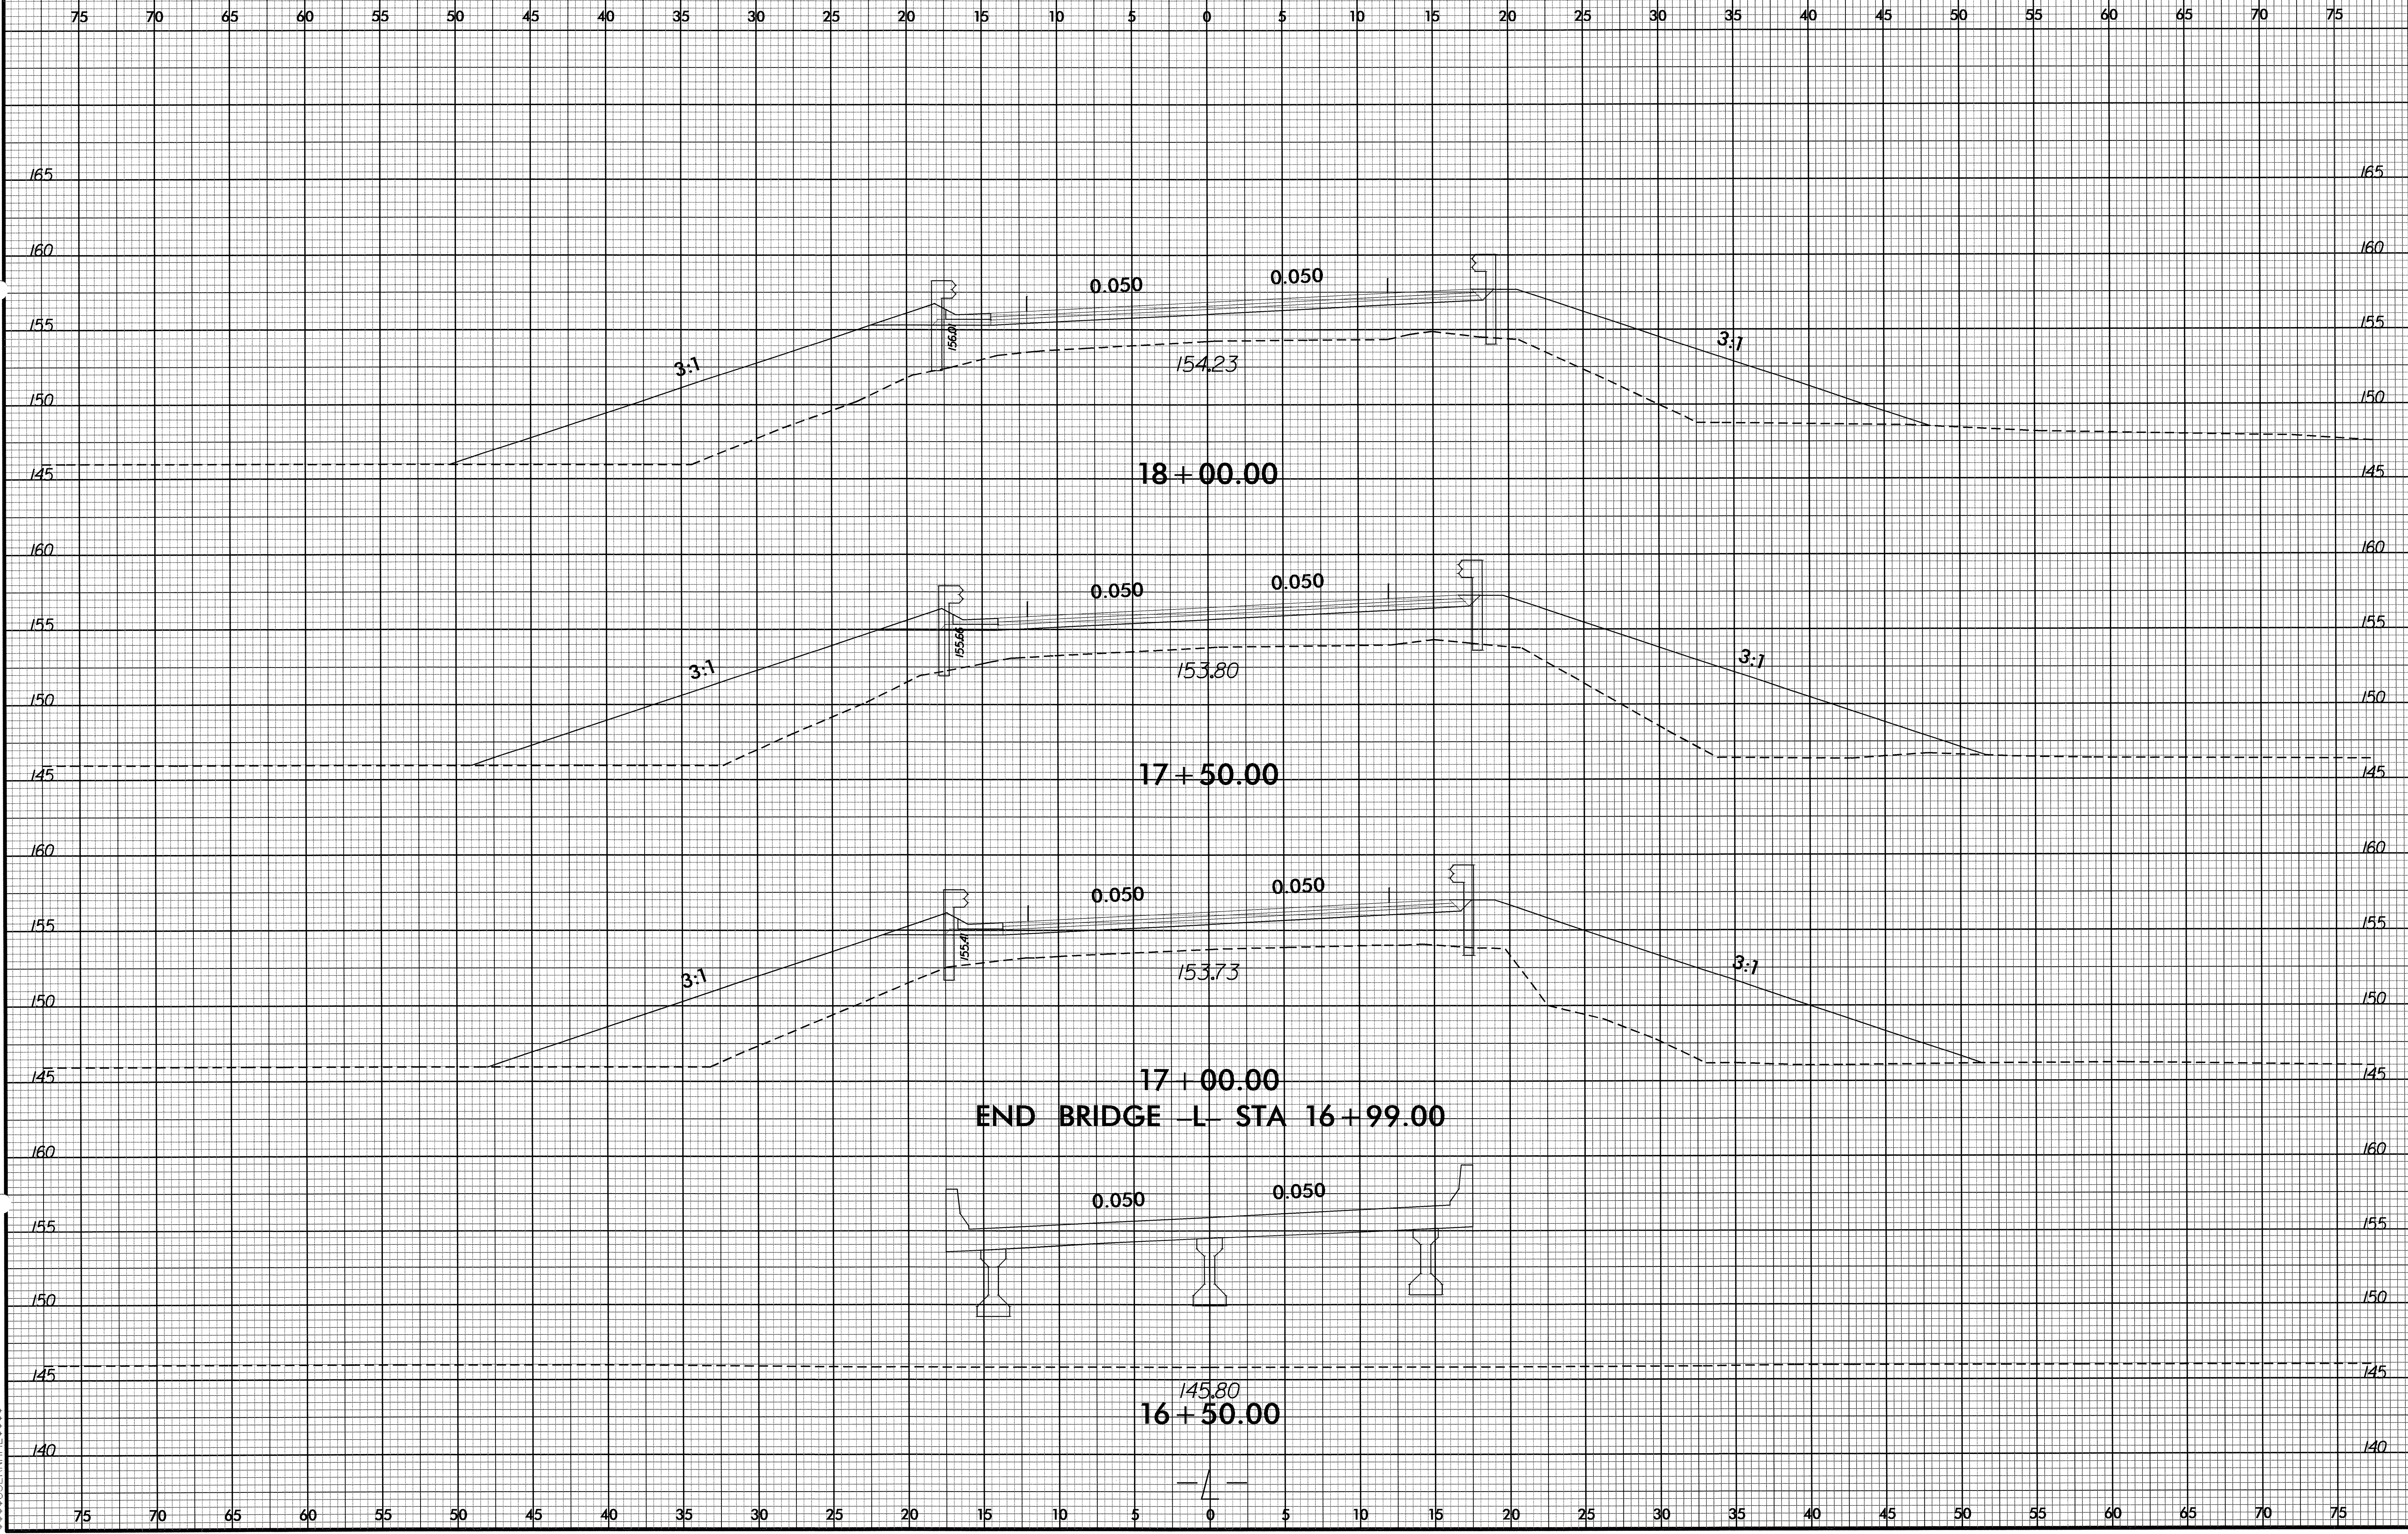


8/23/99
 14_SEP_2011 15:08
 P:\AEC\Projects\456\Modelling\456.rdy_xpl.dgn
 \$\$\$SYTIME\$\$\$
 \$\$\$SERIAL\$\$\$

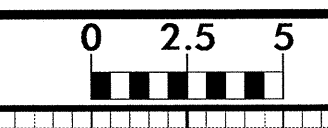

PROJ. REFERENCE NO.	SHEET NO.
B-4556	X-6

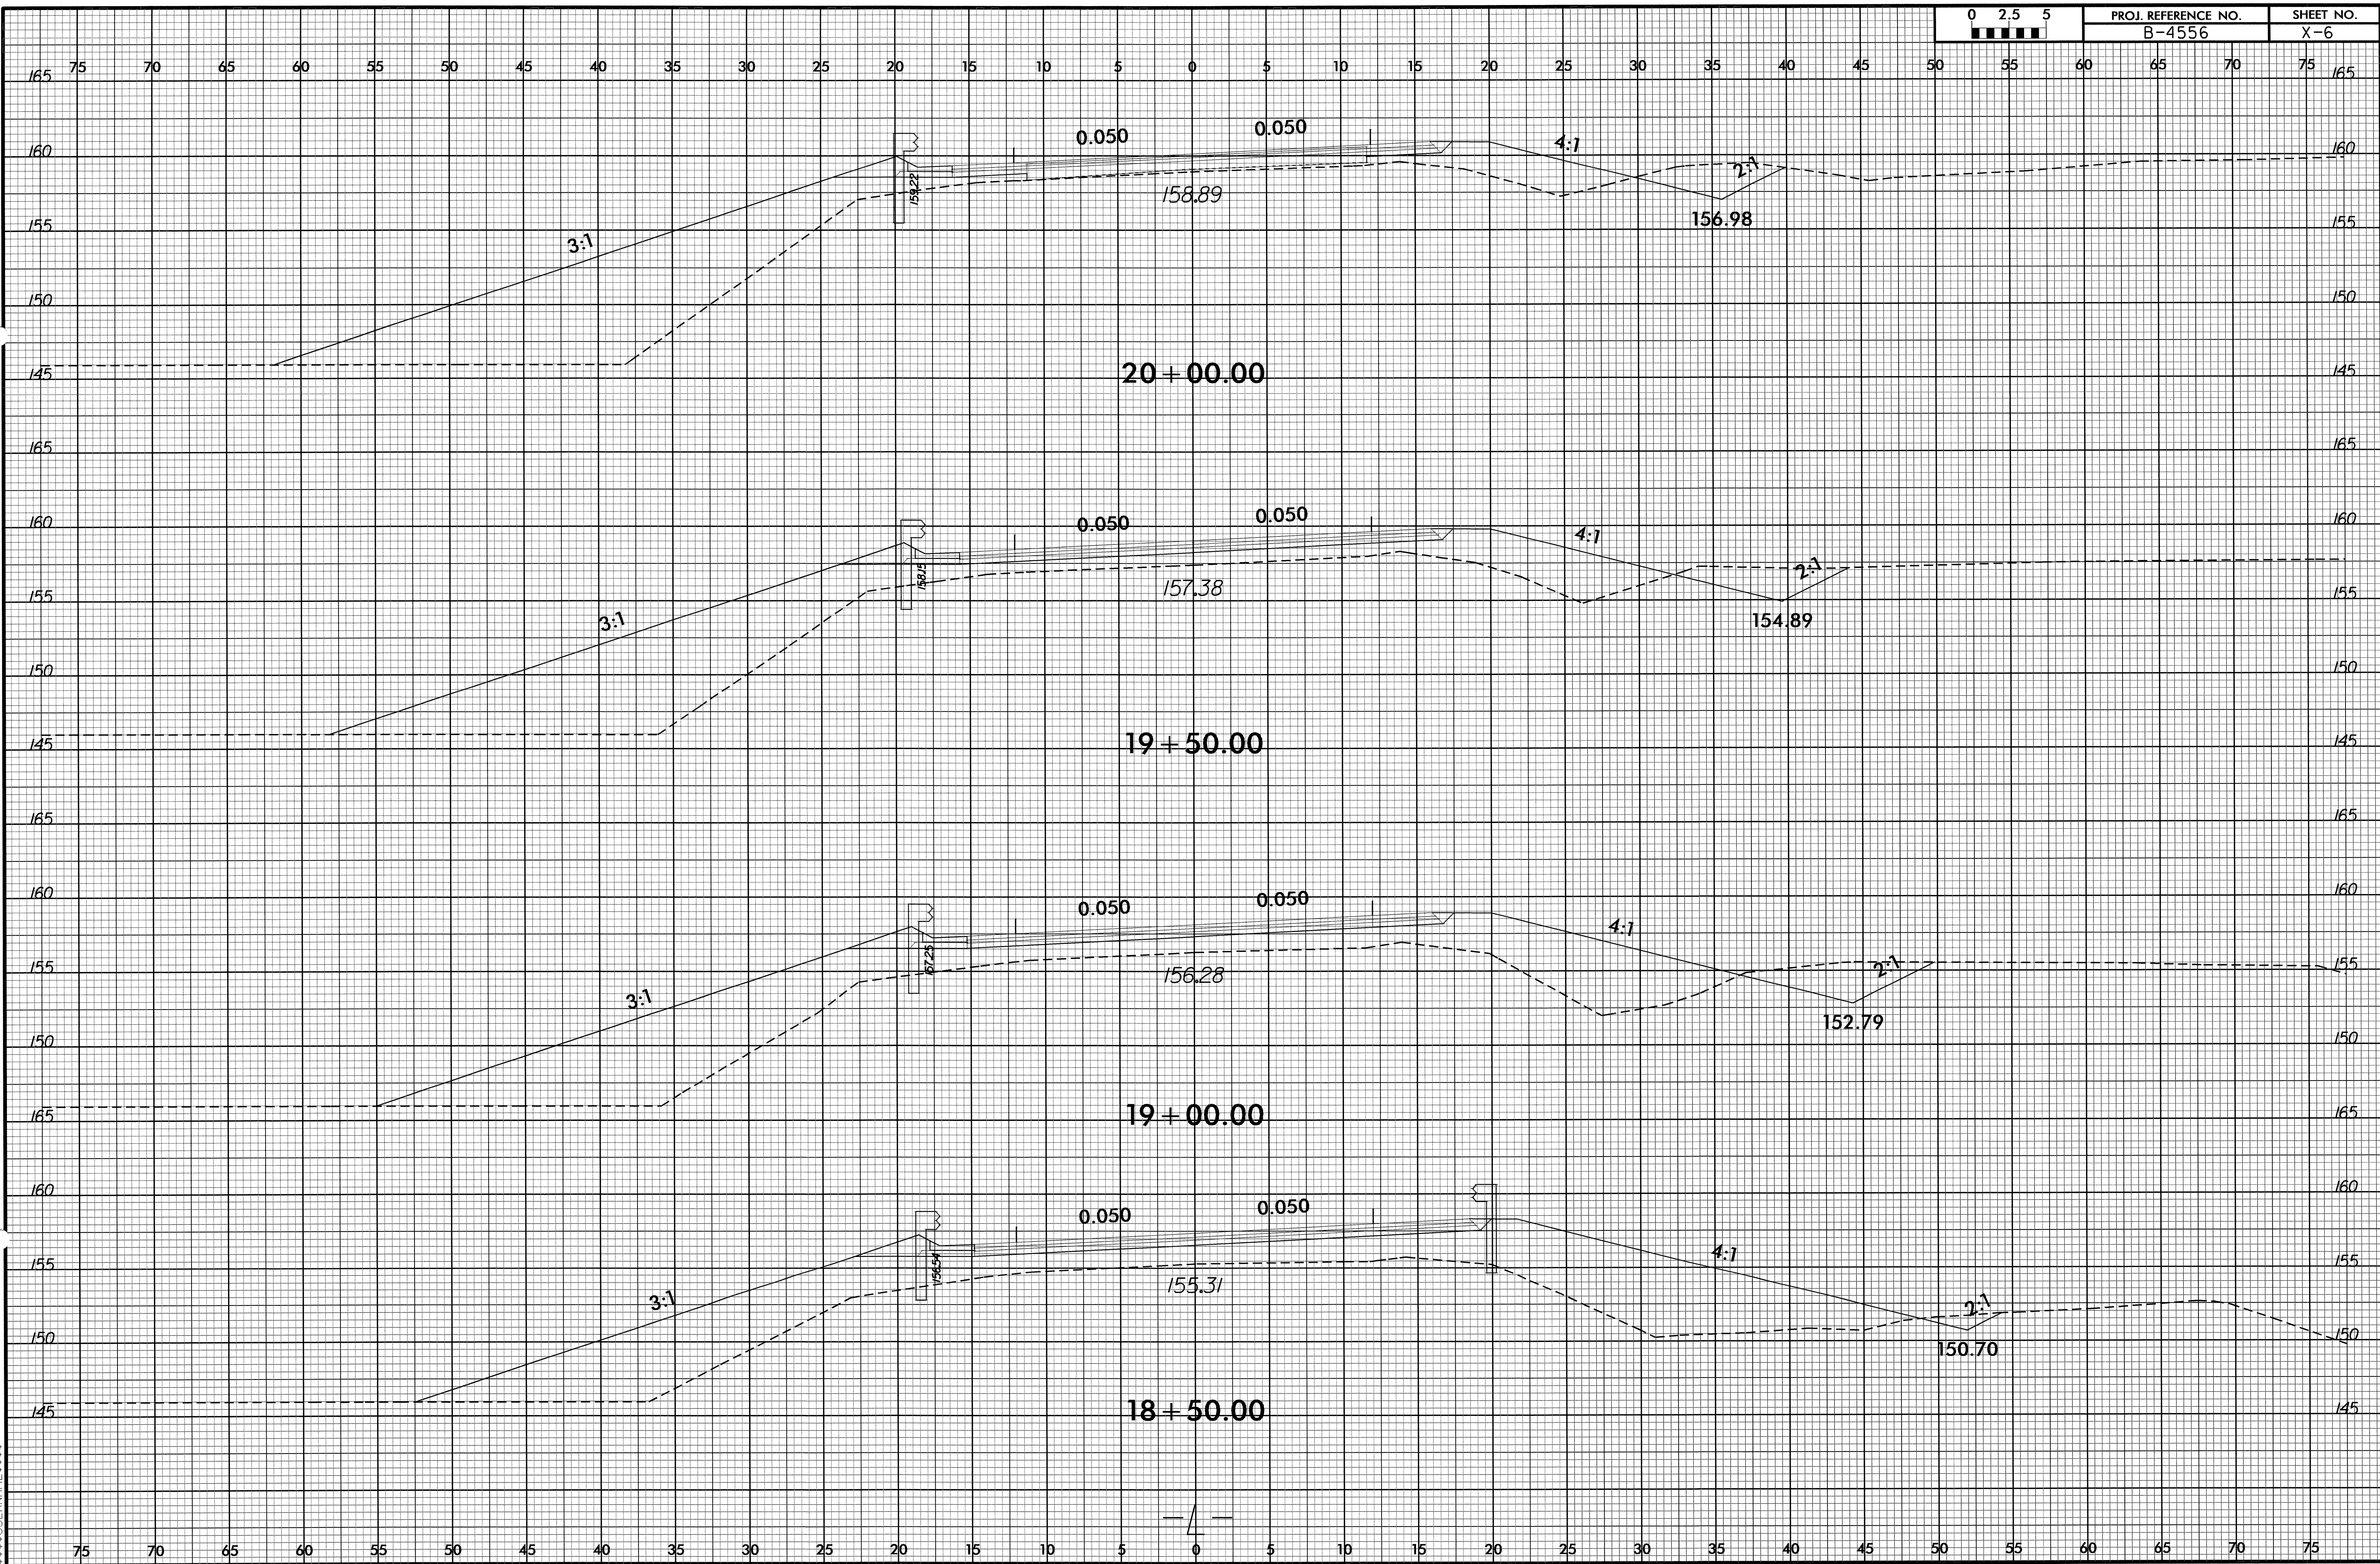

B/23/19

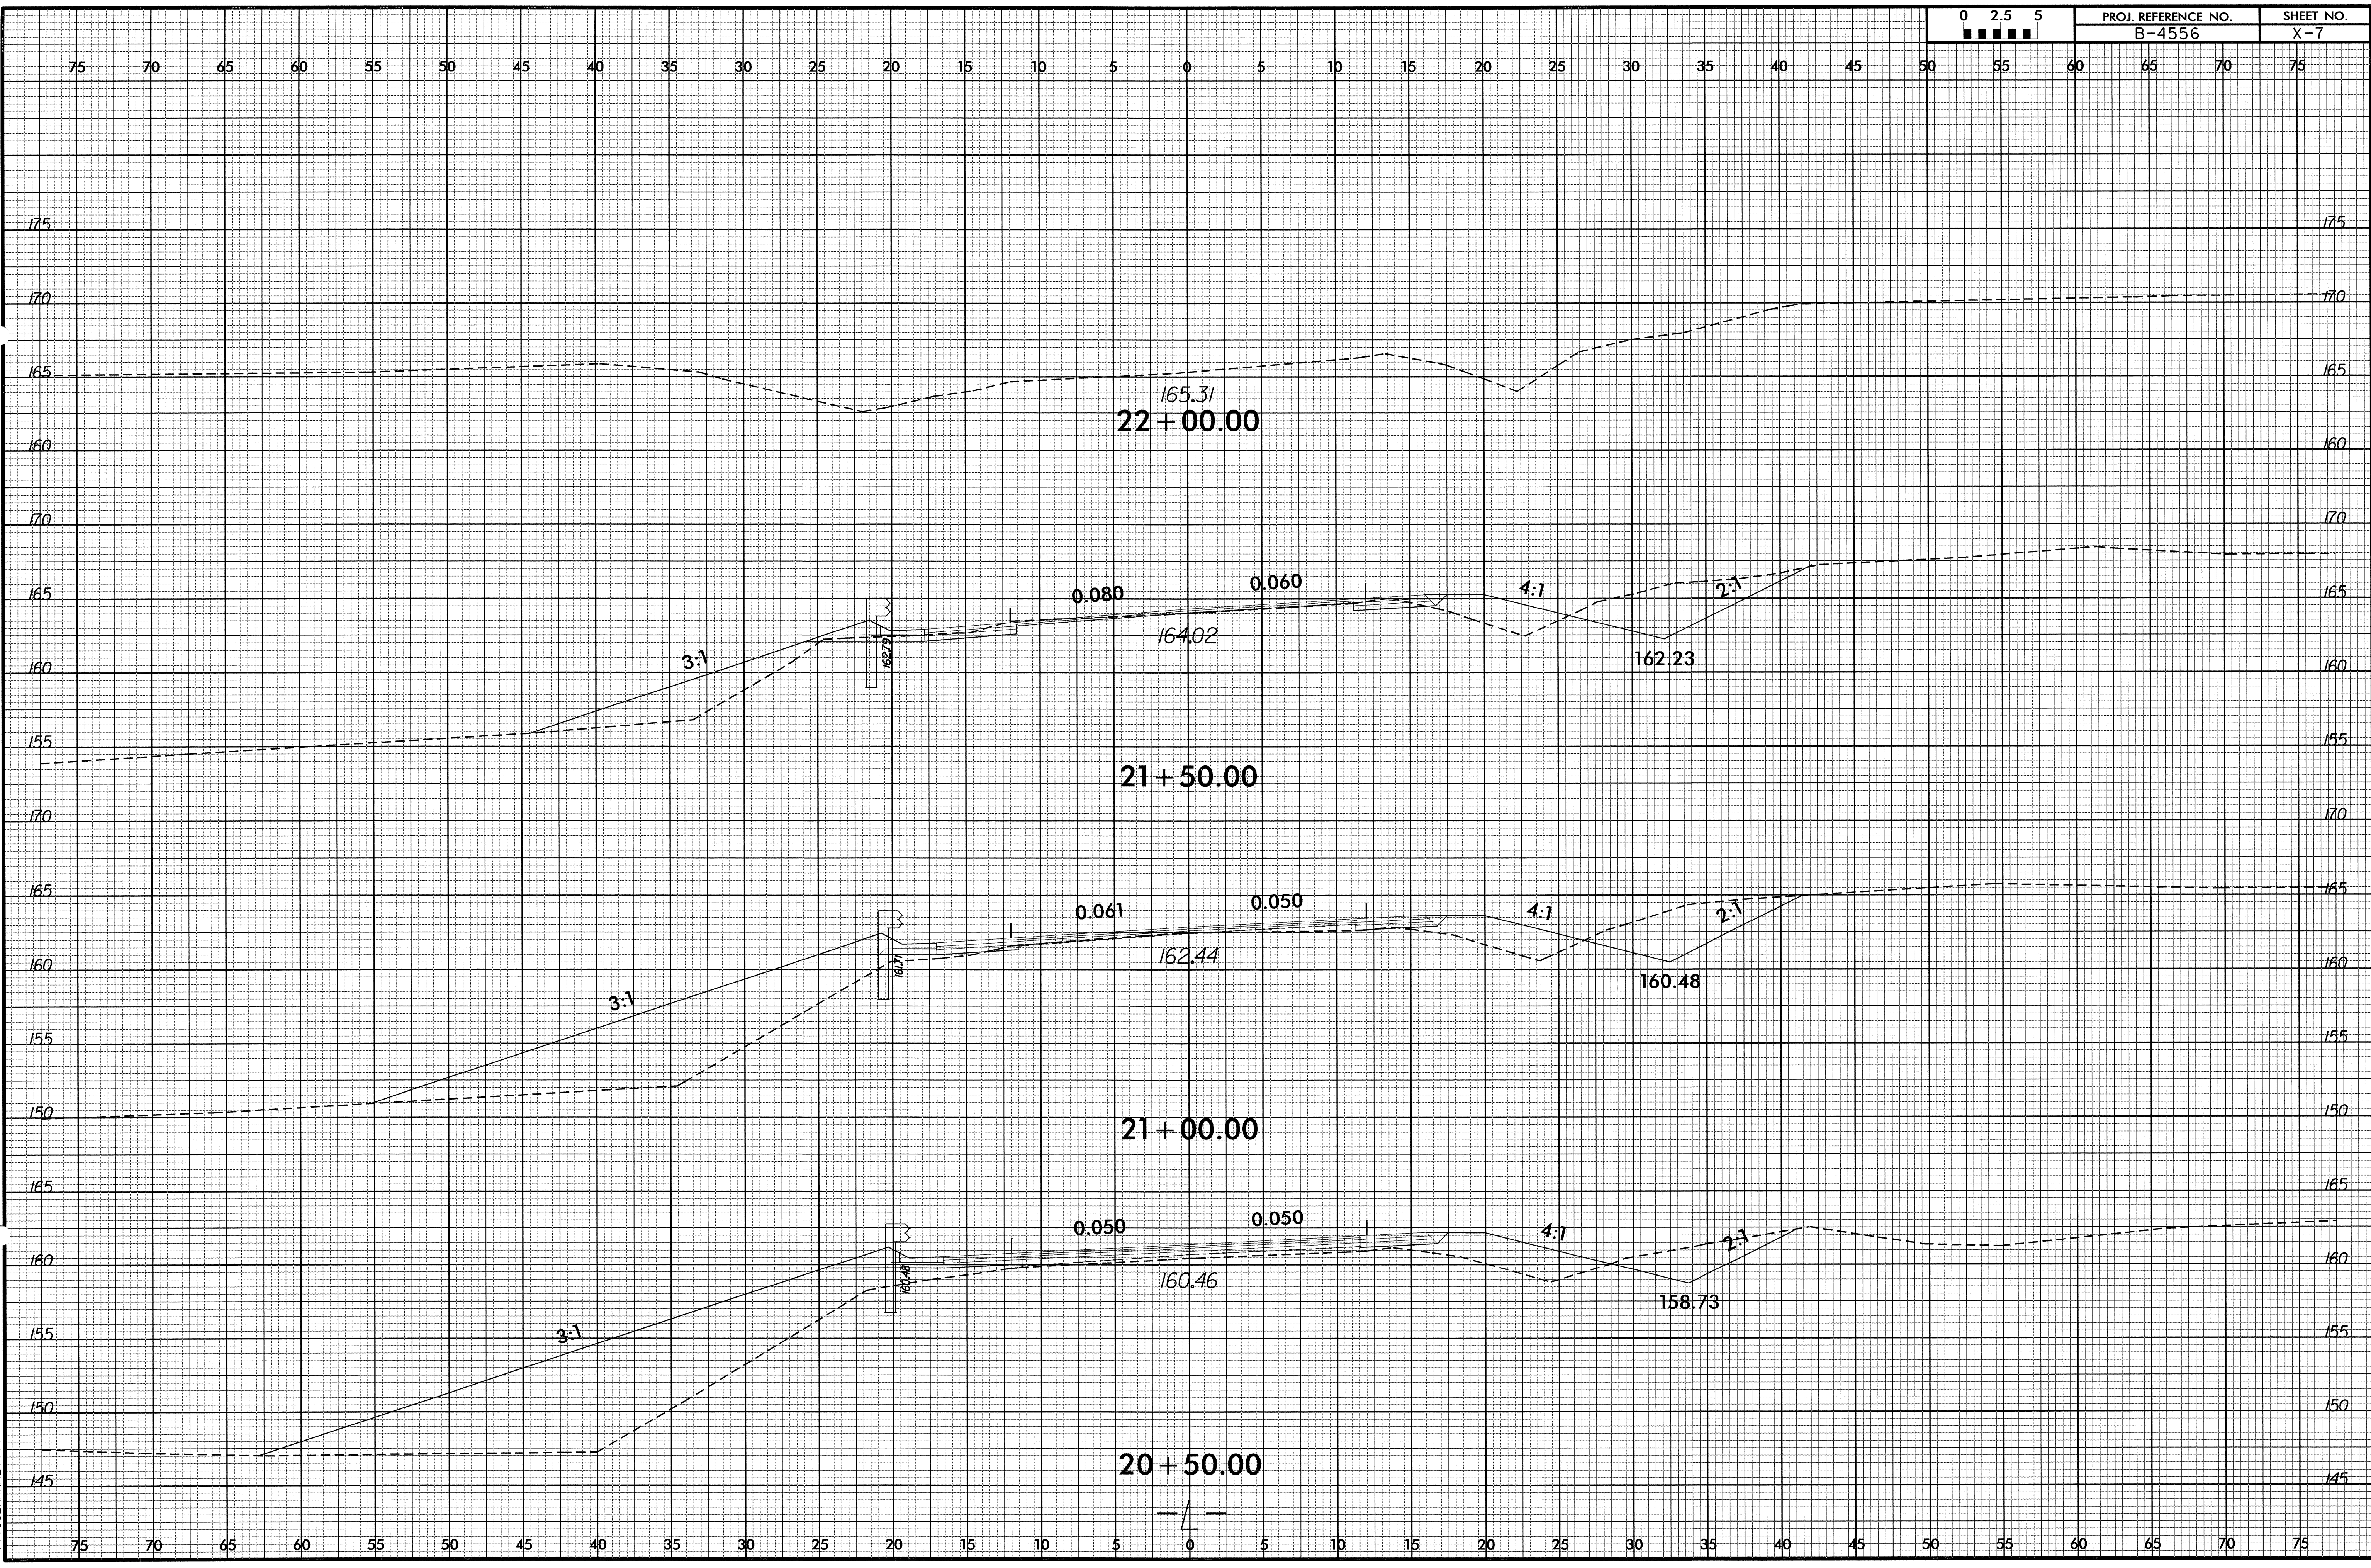

14-SEP-2011 13:08
R:\Roadway\Corridor\B-4556-r.dwg_xpl.dgn
\$\$\$\$\$USERFRAME\$\$\$\$\$

8/23/99
I:\SEP-2011\F308
RAYCORR\CorridorModeling\b4556.rdy_xpl.dgn
\$\$\$\$\$USERNAME\$\$\$\$\$

