


**STATE OF NORTH CAROLINA
DEPARTMENT OF TRANSPORTATION**

**PAVEMENT MARKING PLAN
JOHNSTON COUNTY**

LOCATION: BRIDGE NO.102 OVER BLACK CREEK ON SR 1331 (FEDERAL RD.)

TIP NO. B-4560	SHEET NO. PMP-1
APPROVED: <i>[Signature]</i>	
DATE: 7-27-11	
SEAL	
	

ROADWAY STANDARD DRAWING

THE FOLLOWING ROADWAY STANDARDS AS APPEAR IN "ROADWAY STANDARD DRAWINGS" - PROJECT SERVICES UNIT - N.C. DEPARTMENT OF TRANSPORTATION - RALEIGH, N.C., DATED JULY 2006 ARE APPLICABLE TO THIS PROJECT AND BY REFERENCE HEREBY ARE CONSIDERED A PART OF THESE PLANS:

STD. NO.	TITLE
1205.01	PAVEMENT MARKINGS - LINE TYPES AND OFFSETS
1205.02	PAVEMENT MARKINGS - 2 LANE AND MULTILANE ROADWAYS
1205.12	PAVEMENT MARKINGS - BRIDGES
1261.01	GUARDRAIL AND BARRIER DELINEATOR SPACING
1261.02	GUARDRAIL AND BARRIER DELINEATOR TYPES
1262.01	GUARDRAIL END DELINEATION

GENERAL NOTES

THE FOLLOWING GENERAL NOTES APPLY AT ALL TIMES FOR THE DURATION OF THE CONSTRUCTION PROJECT, EXCEPT WHEN OTHERWISE NOTED IN THE PLAN, OR DIRECTED BY THE ENGINEER.

- A) INSTALL PAVEMENT MARKINGS ON THE FINAL SURFACE AS FOLLOWS:

ROAD NAME	MARKING	MARKER
SR 1331	PAINT	NONE
- B) TIE PROPOSED PAVEMENT MARKING LINES TO EXISTING PAVEMENT MARKING LINES.
- C) REMOVE/REPLACE ANY CONFLICTING/DAMAGED PAVEMENT MARKINGS AND MARKERS.
- D) ALL EXISTING SIGNS ON WOOD & U POST WITHIN THE PROJECT LIMITS SHELL BE REMOVED AND DISPOSED OF UNLESS OTHERWISE NOTED ON PLANS.

Pavement Marking Schedule
TIP Project # B-4560

FINAL
PAVEMENT MARKINGS


PA	WHITE EDGELINE(2X)	PAINT(4")
PI	YELLOW DOUBLE CENTER(2X)	PAINT(4")


PLAN PREPARED BY: N.C.D.O.T. SIGNING AND DELINEATION UNIT

A. ALQUDWAH, P.E.	SIGNING & DELINEATION REGIONAL ENGINEER
BARRY NOWLIN	SIGNING & DELINEATION PROJECT DESIGN TECHNICIAN


INDEX

SHEET NO.	DESCRIPTION
PMP-1	PAVEMENT MARKING & SIGNING PLAN TITLE SHEET
PMP-2	SIGNING & PAVEMENT MARKING SCHEDULE
PMP-2	PAVEMENT MARKING DETAIL

TIP NO. B-4560	SHEET NO. PMP-2
APPROVED: <i>[Signature]</i>	
DATE: 7-27-11	
SEAL	
	

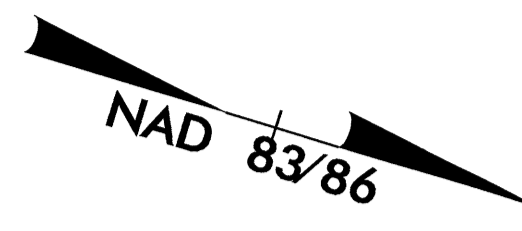

SYMBOL AND PAVEMENT MARKING LEGEND	
(PA)	WHITE EDGE LINE (4")
(PI)	YELLOW DOUBLE CENTER (4")

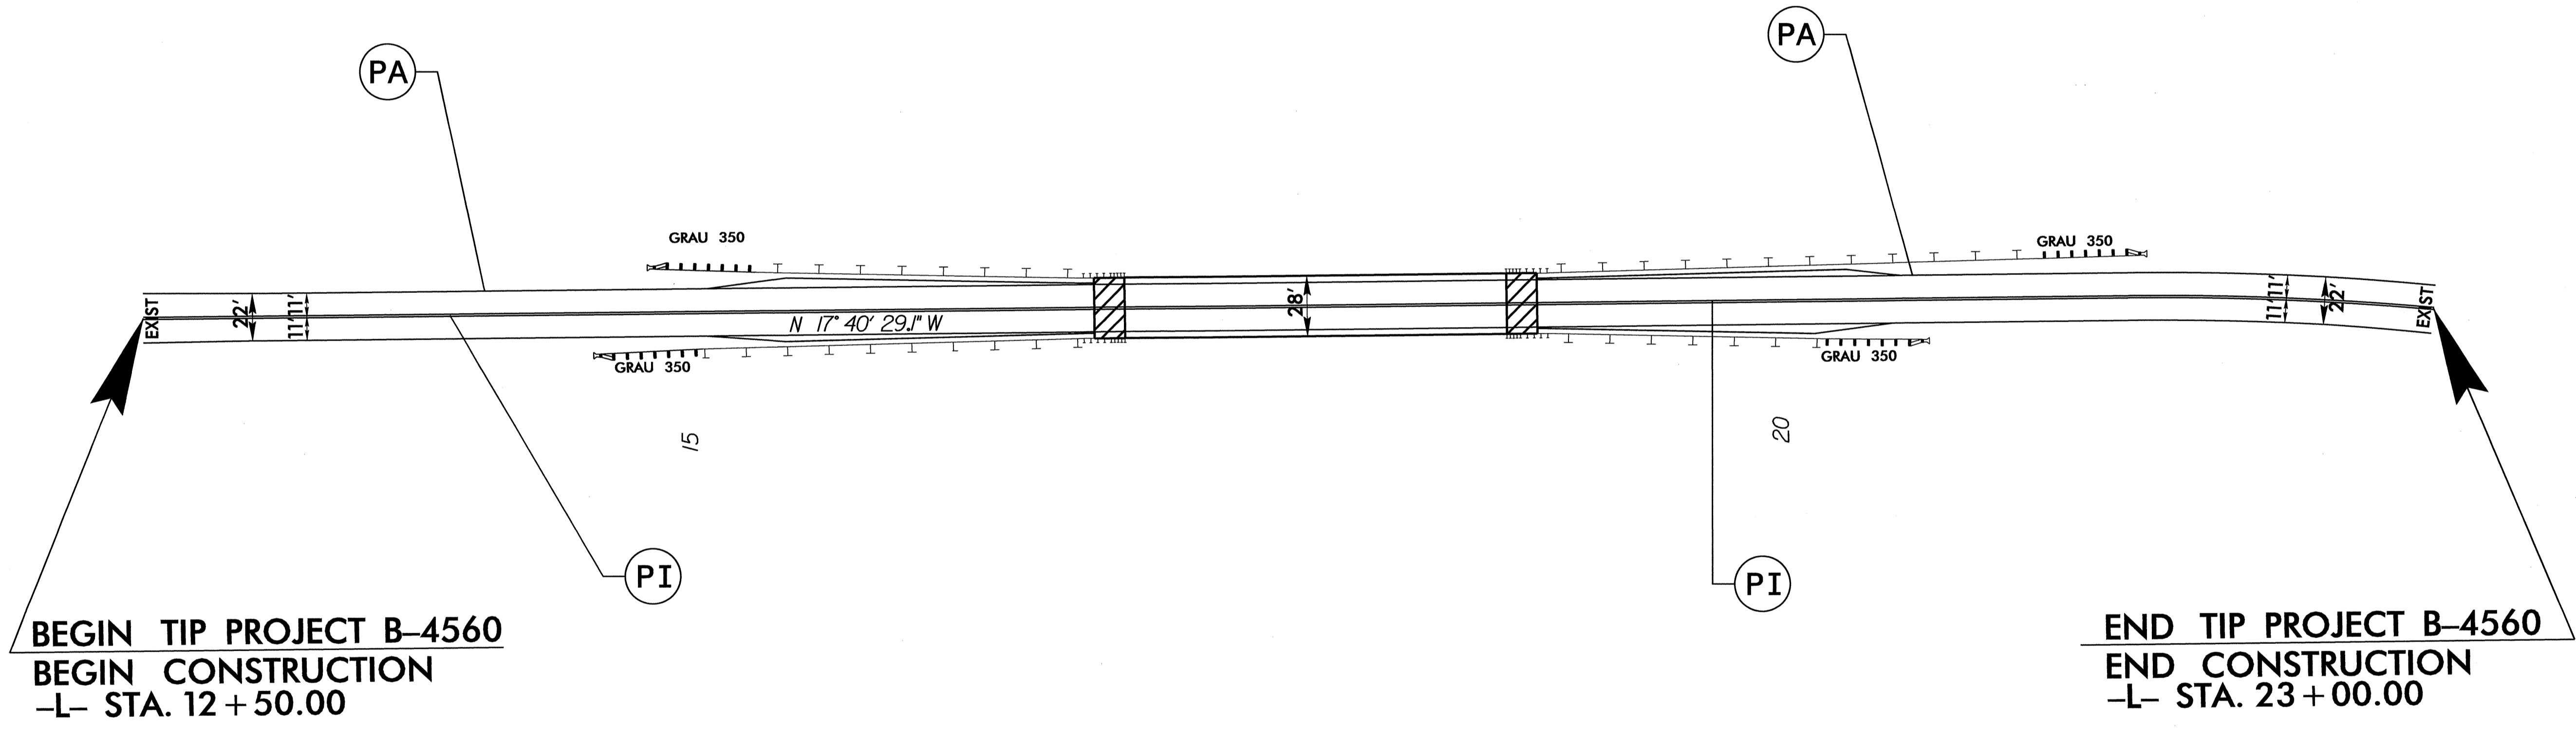

BEGIN TIP PROJECT B-4560
BEGIN CONSTRUCTION
 -L- STA. 12+50.00

END TIP PROJECT B-4560
END CONSTRUCTION
 -L- STA. 23+00.00

REFER TO RSD NOS. 1205.01, 1205.02, 1205.12
 FOR PLACEMENT OF FINAL PAVEMENT MARKINGS
 UNLESS NOTED OTHERWISE.

**PAVEMENT MARKING
 SCHEDULE & DETAIL**

27 JUL 2011 10:04
 P:\Projects\11\110297\110297.dgn
 11/11/11 11:27:39
 Show/Hide