



B/25/99

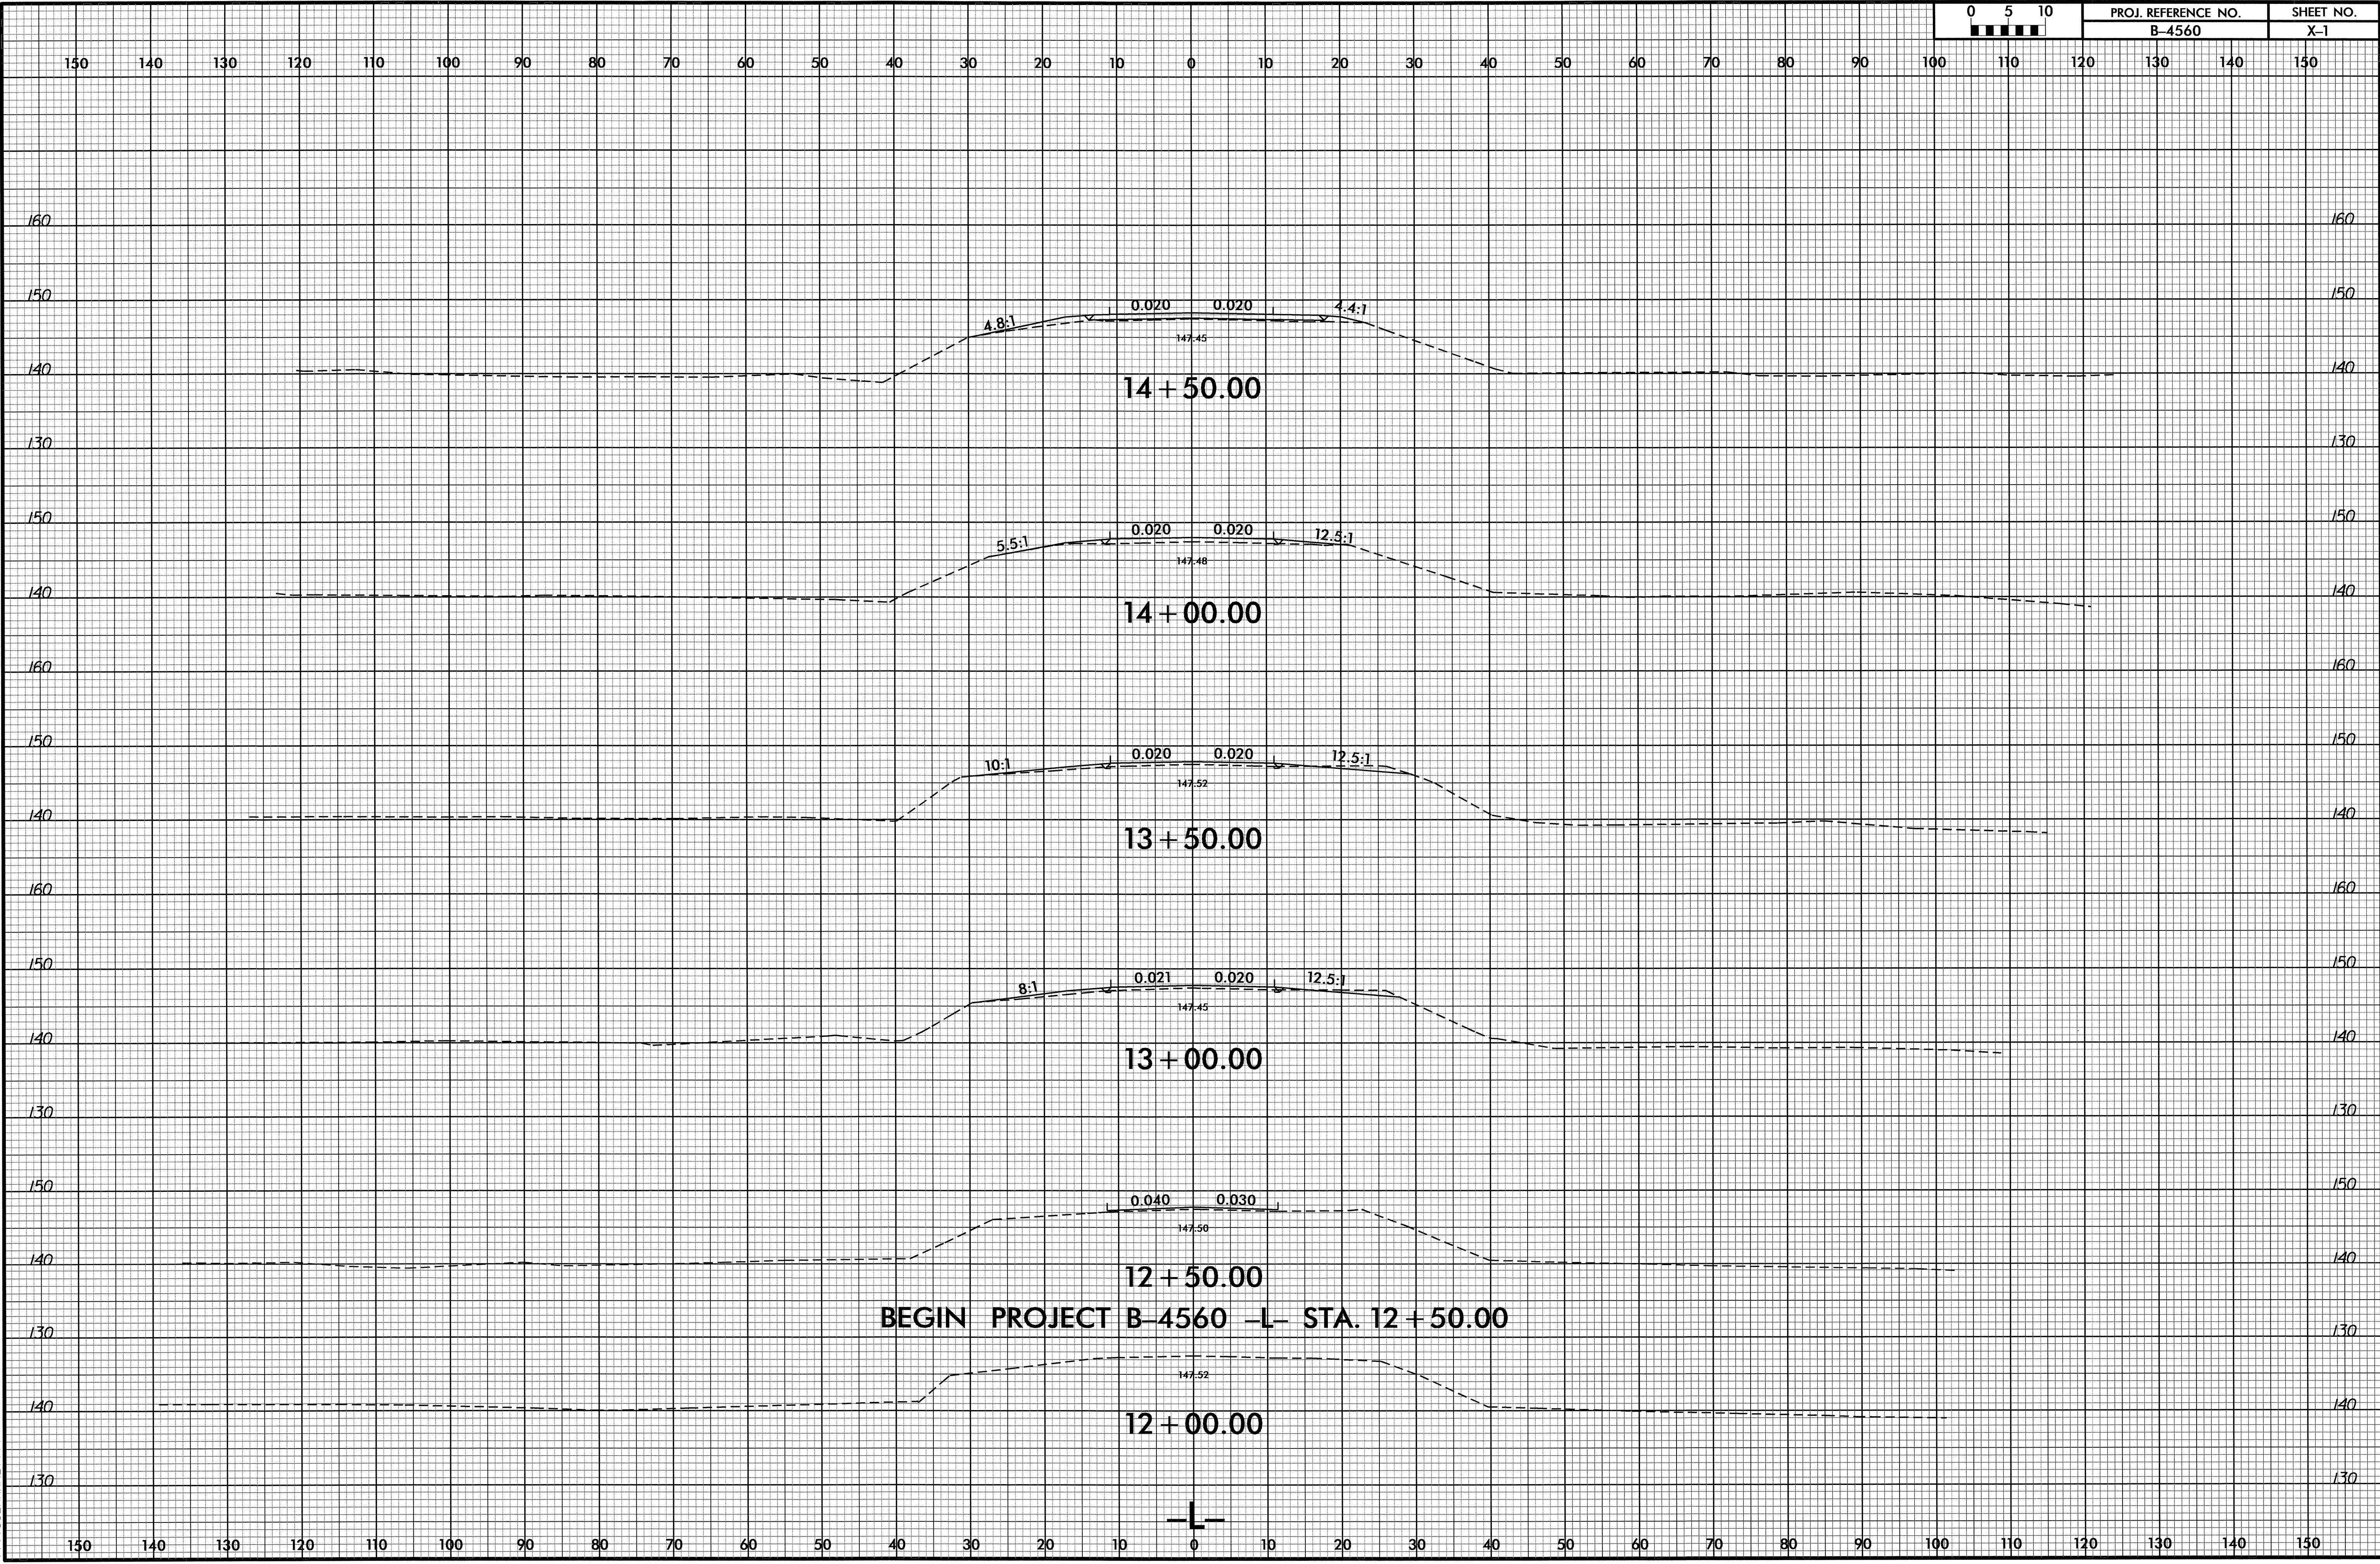


26-SEP-2011 14:37
D:\Roadwork\YSC\B4560_Rdu_lxp.dgn
\$\$\$\$\$SYTIME\$\$\$\$\$

8/23/99

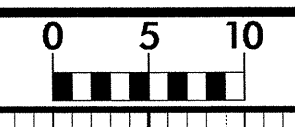

PROJ. REFERENCE NO. B-4560	SHEET NO. X-2
-------------------------------	------------------

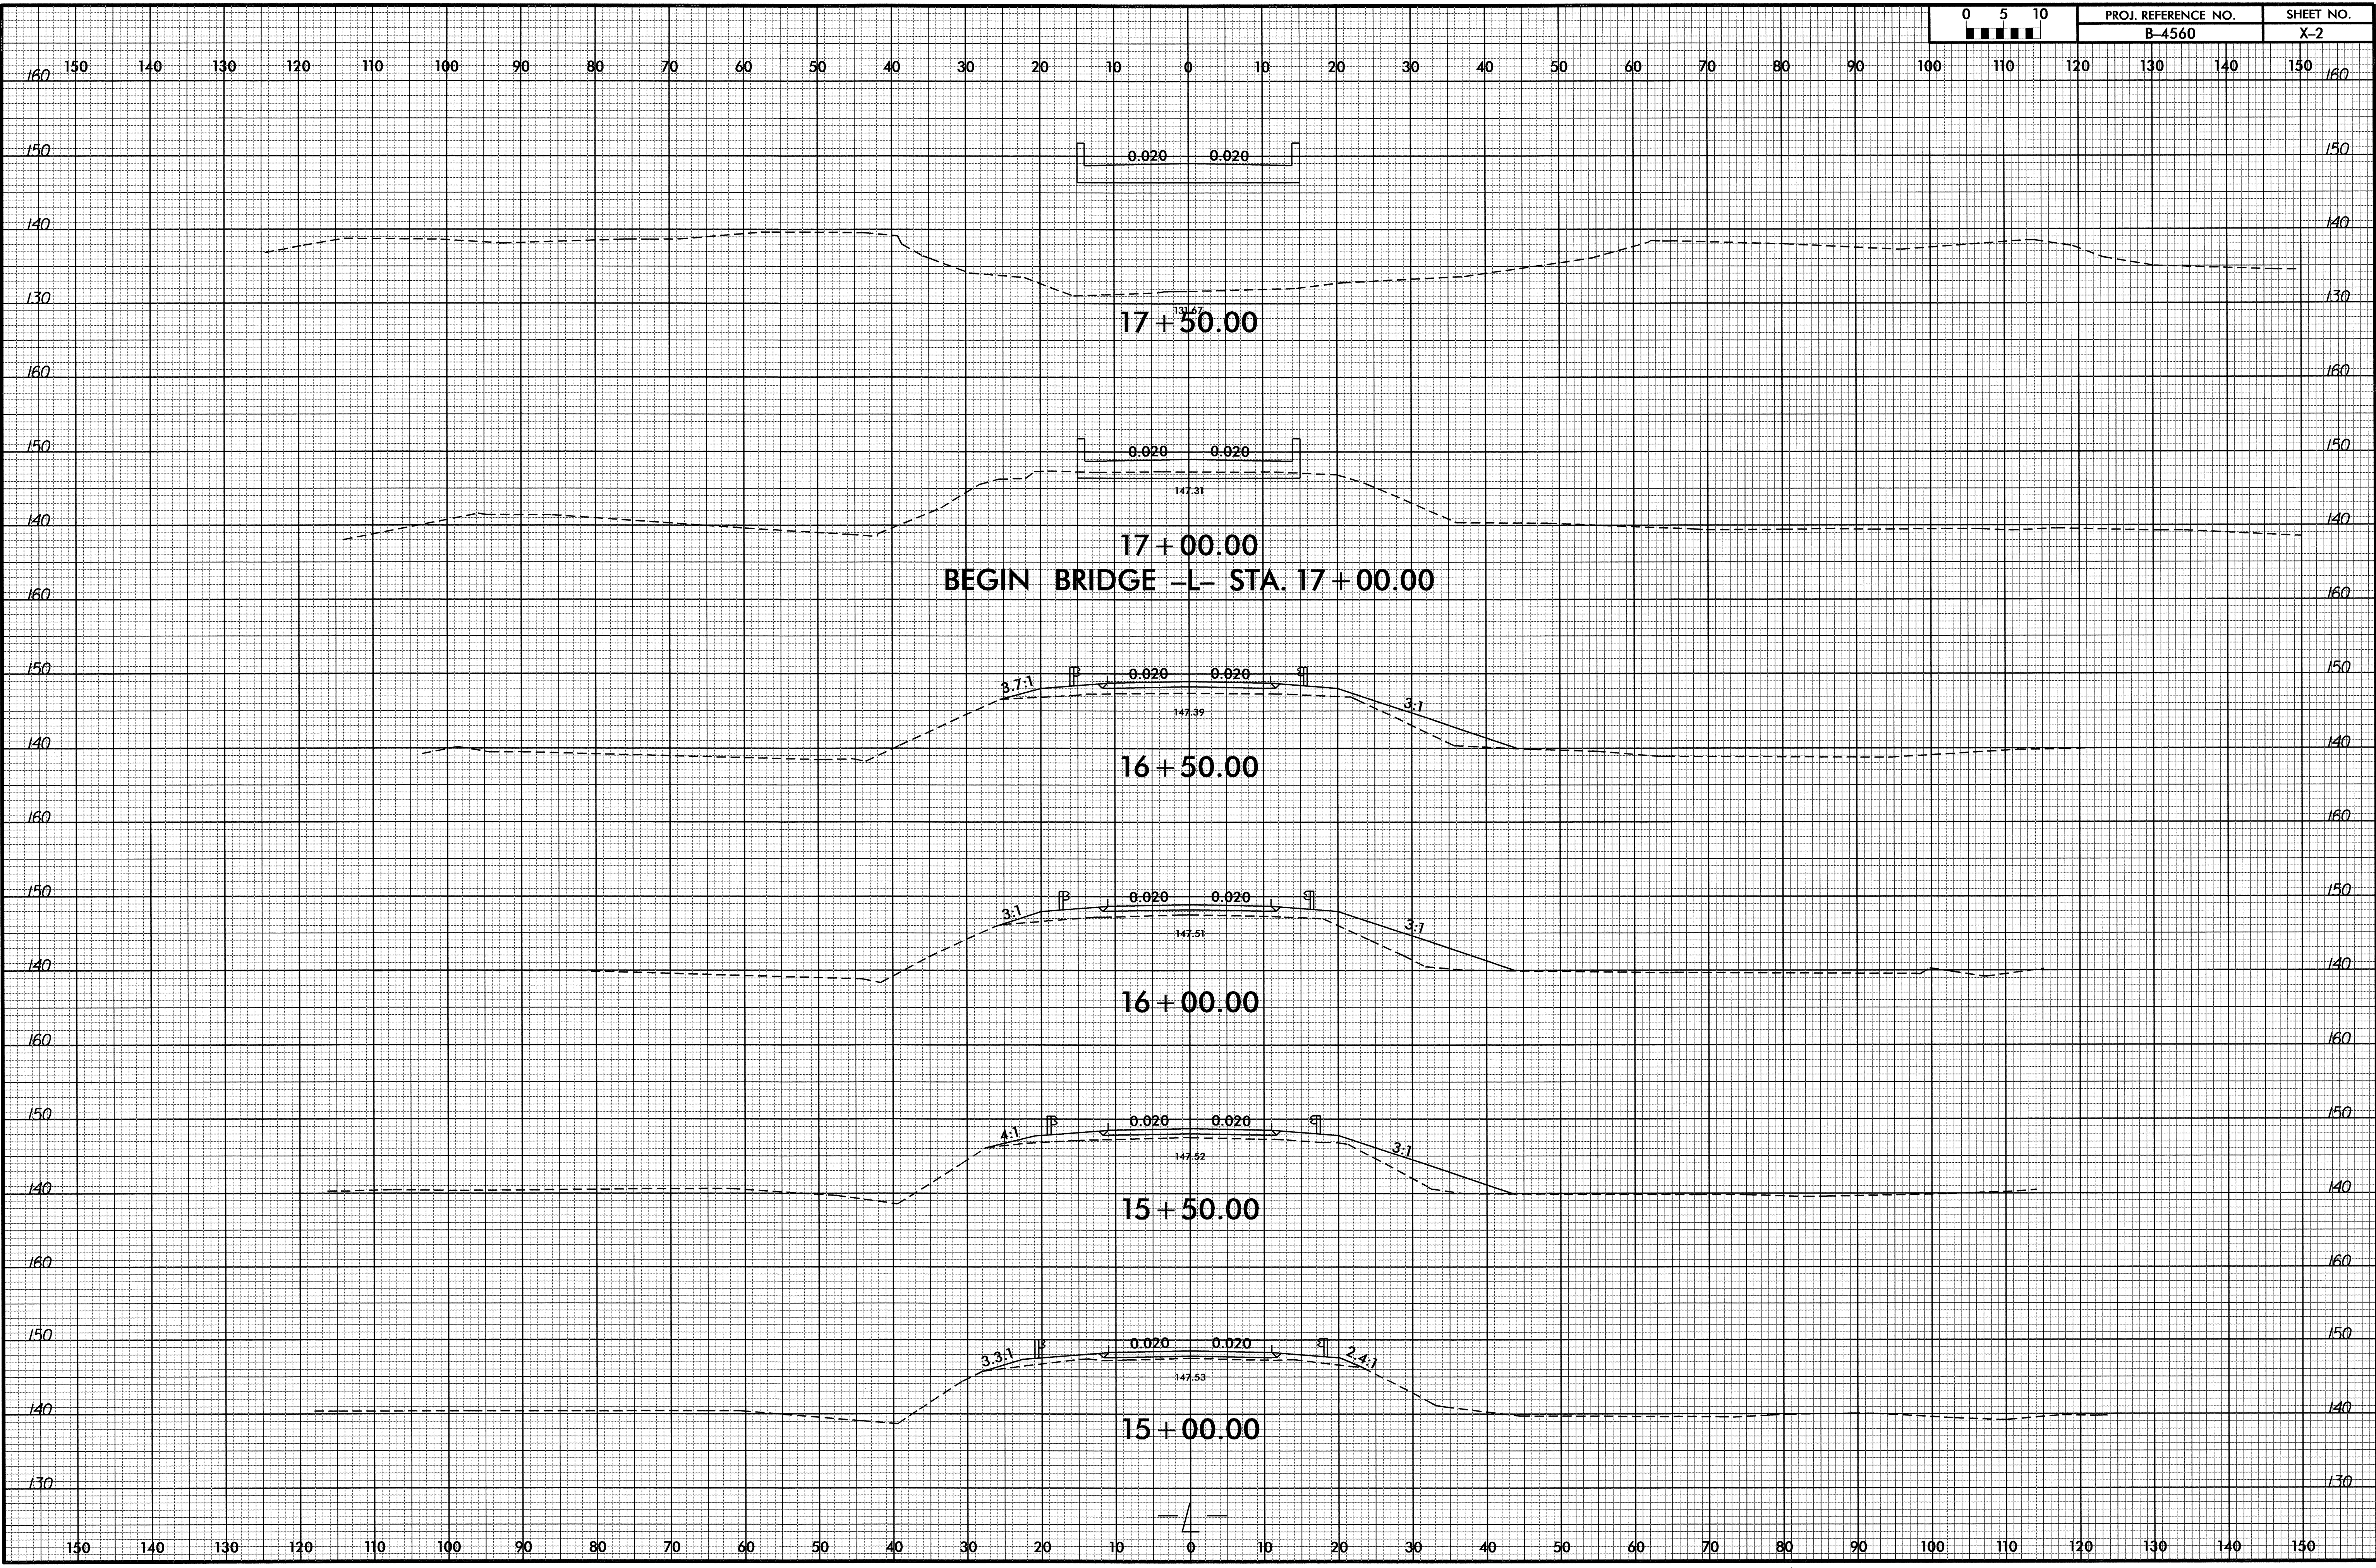

17 + 50.00

17 + 00.00

BEGIN BRIDGE -L- STA. 17 + 00.00

16 + 50.00


16 + 00.00

15 + 50.00


15 + 00.00

30-AUG-2011 10:08
R:\Roadway\XSC_B4560_Pdy-1.dgn
\$\$\$\$USERNAME\$\$\$\$

8/23/99

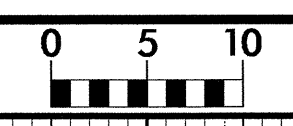

PROJ. REFERENCE NO.	SHEET NO.
B-4560	X-3

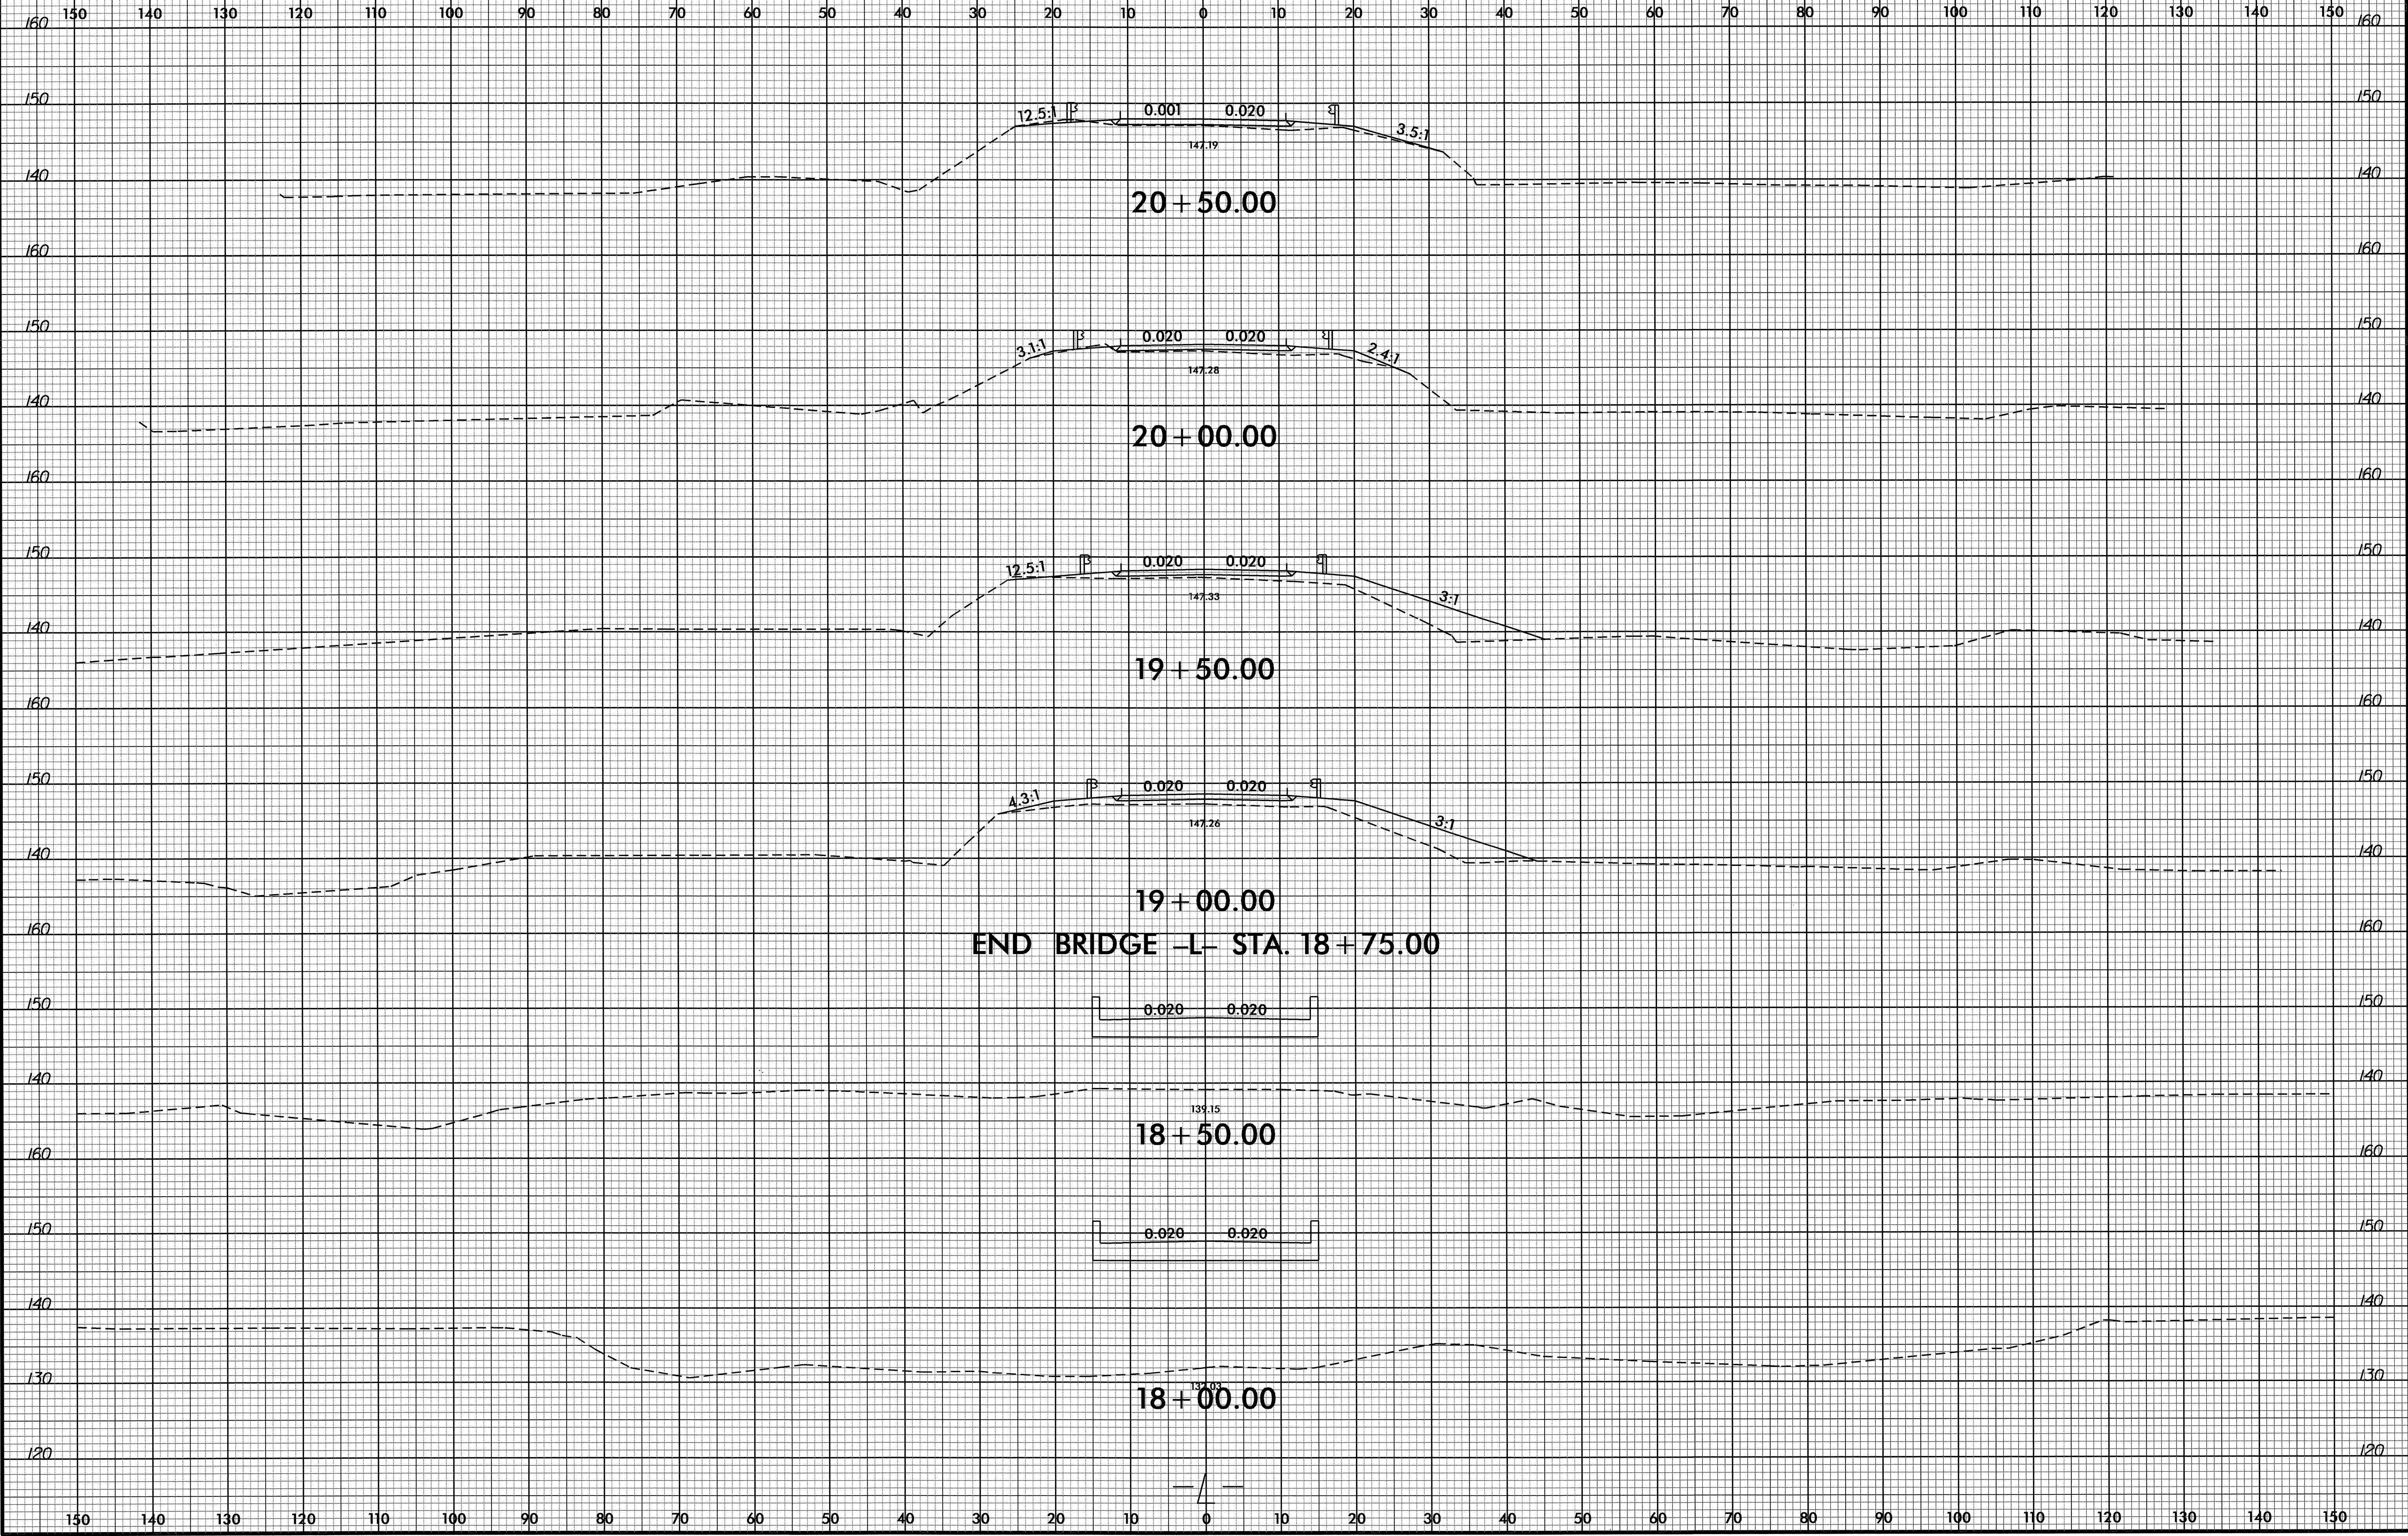

END BRIDGE -L- STA. 18+75.00

01-SEP-2011 09:03 R:\Roadway\XSC\B4560_Rdy_xpl.dgn

