





8/23/99

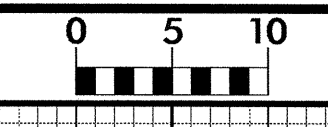


PROJ. REFERENCE NO.	SHEET NO.
B-4294	X-1

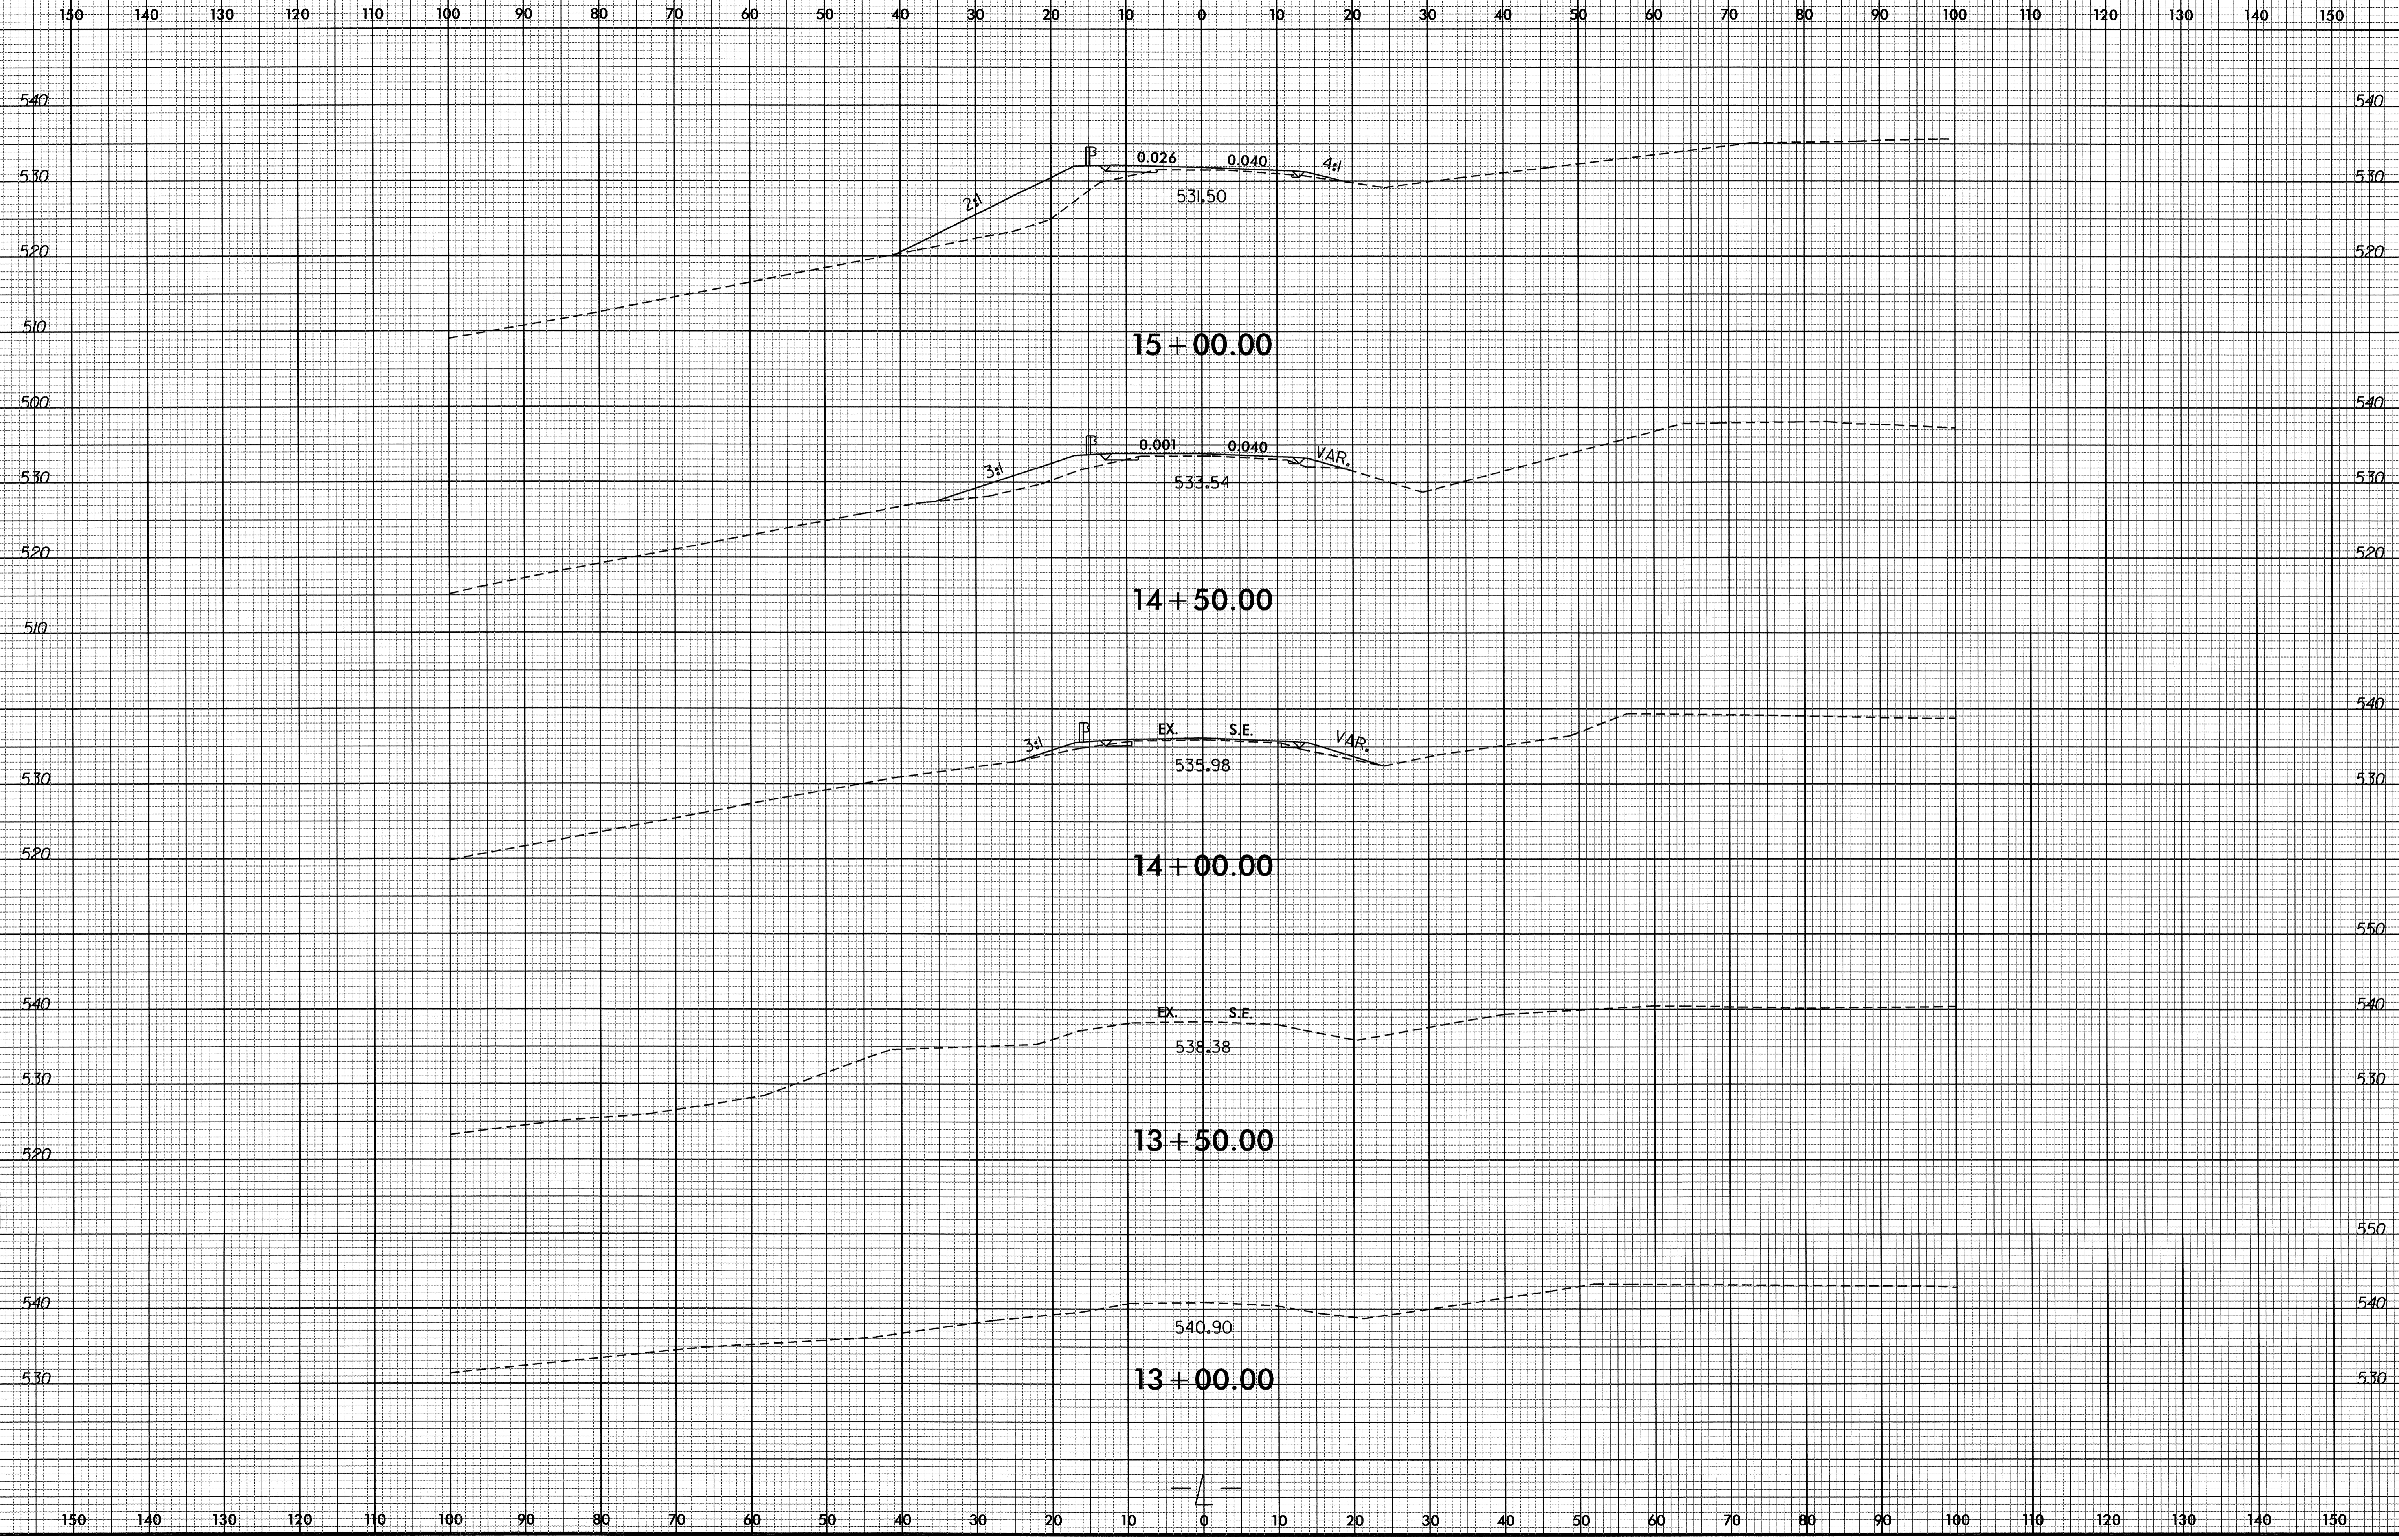

22-JUL-2011 15:15  
I:\Projects\BNA\364294\_rdy\_xpl.dgn  
BNAUSER\MSS




8/23/99

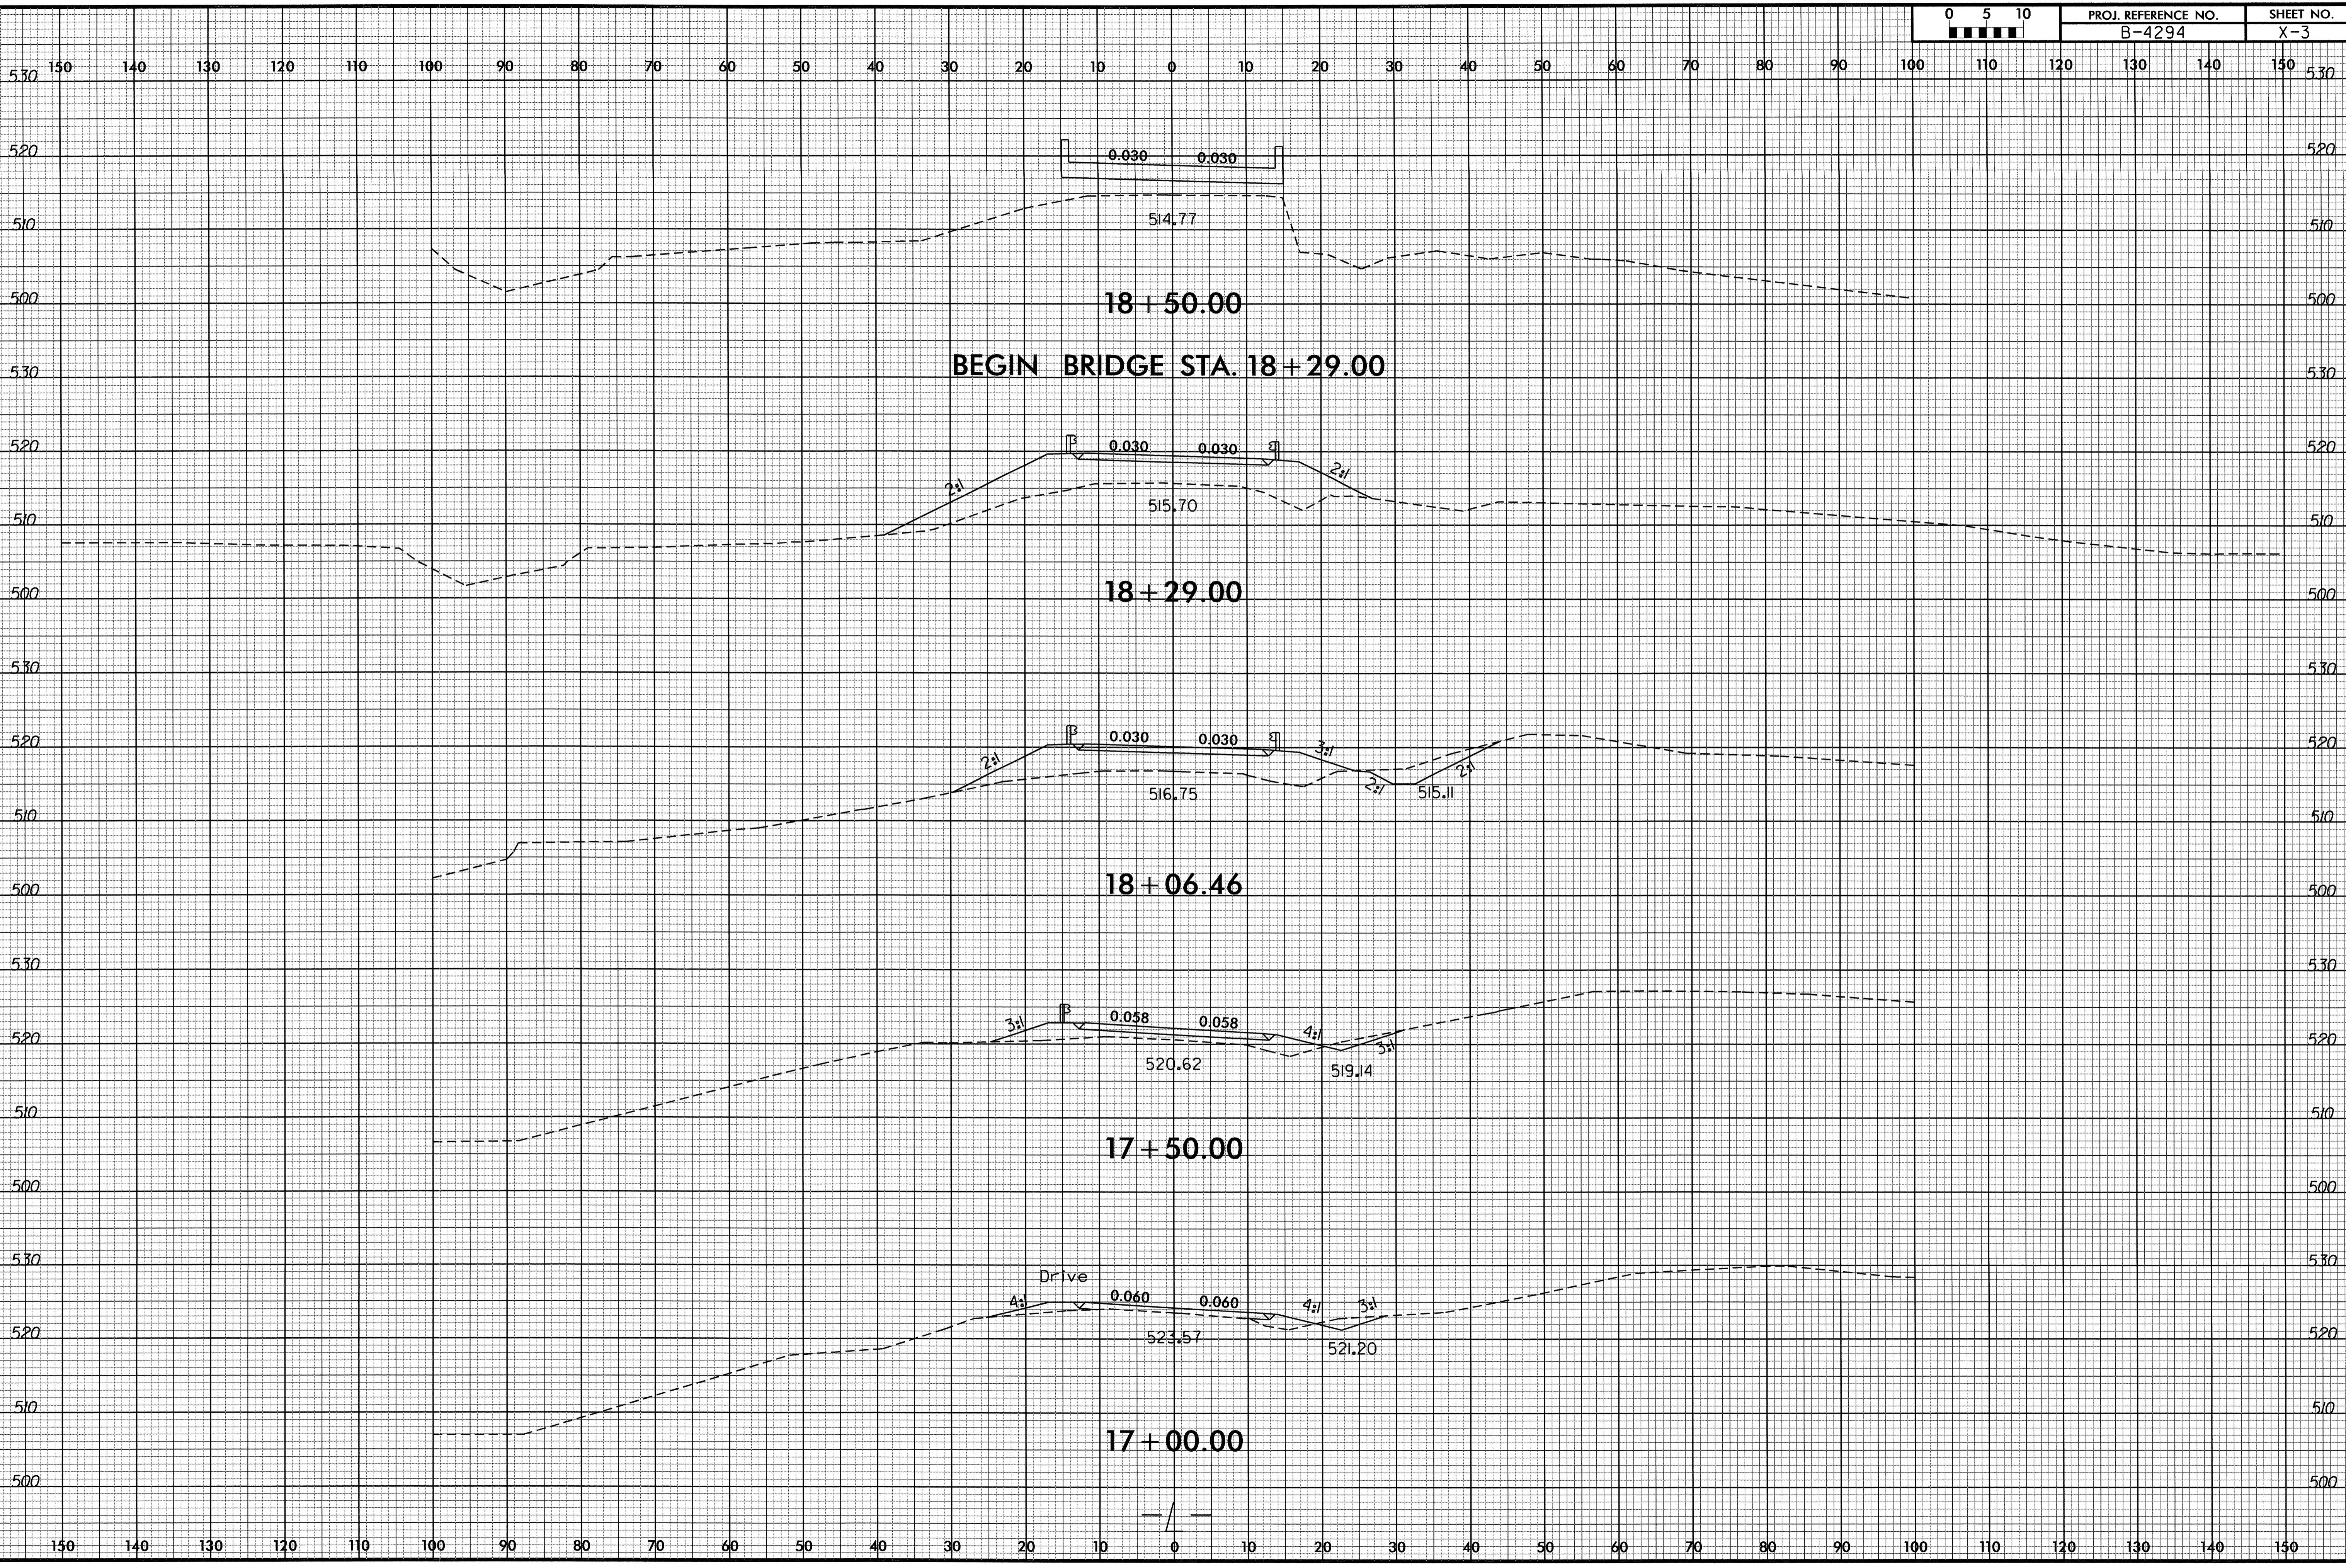


22-JUL-2011 15:15  
R:\Roadway\XSC\B4294\_rdy\_xpl\_1.dgn  
\$\$\$\$\$USERNAME\$\$\$\$\$

8/23/99

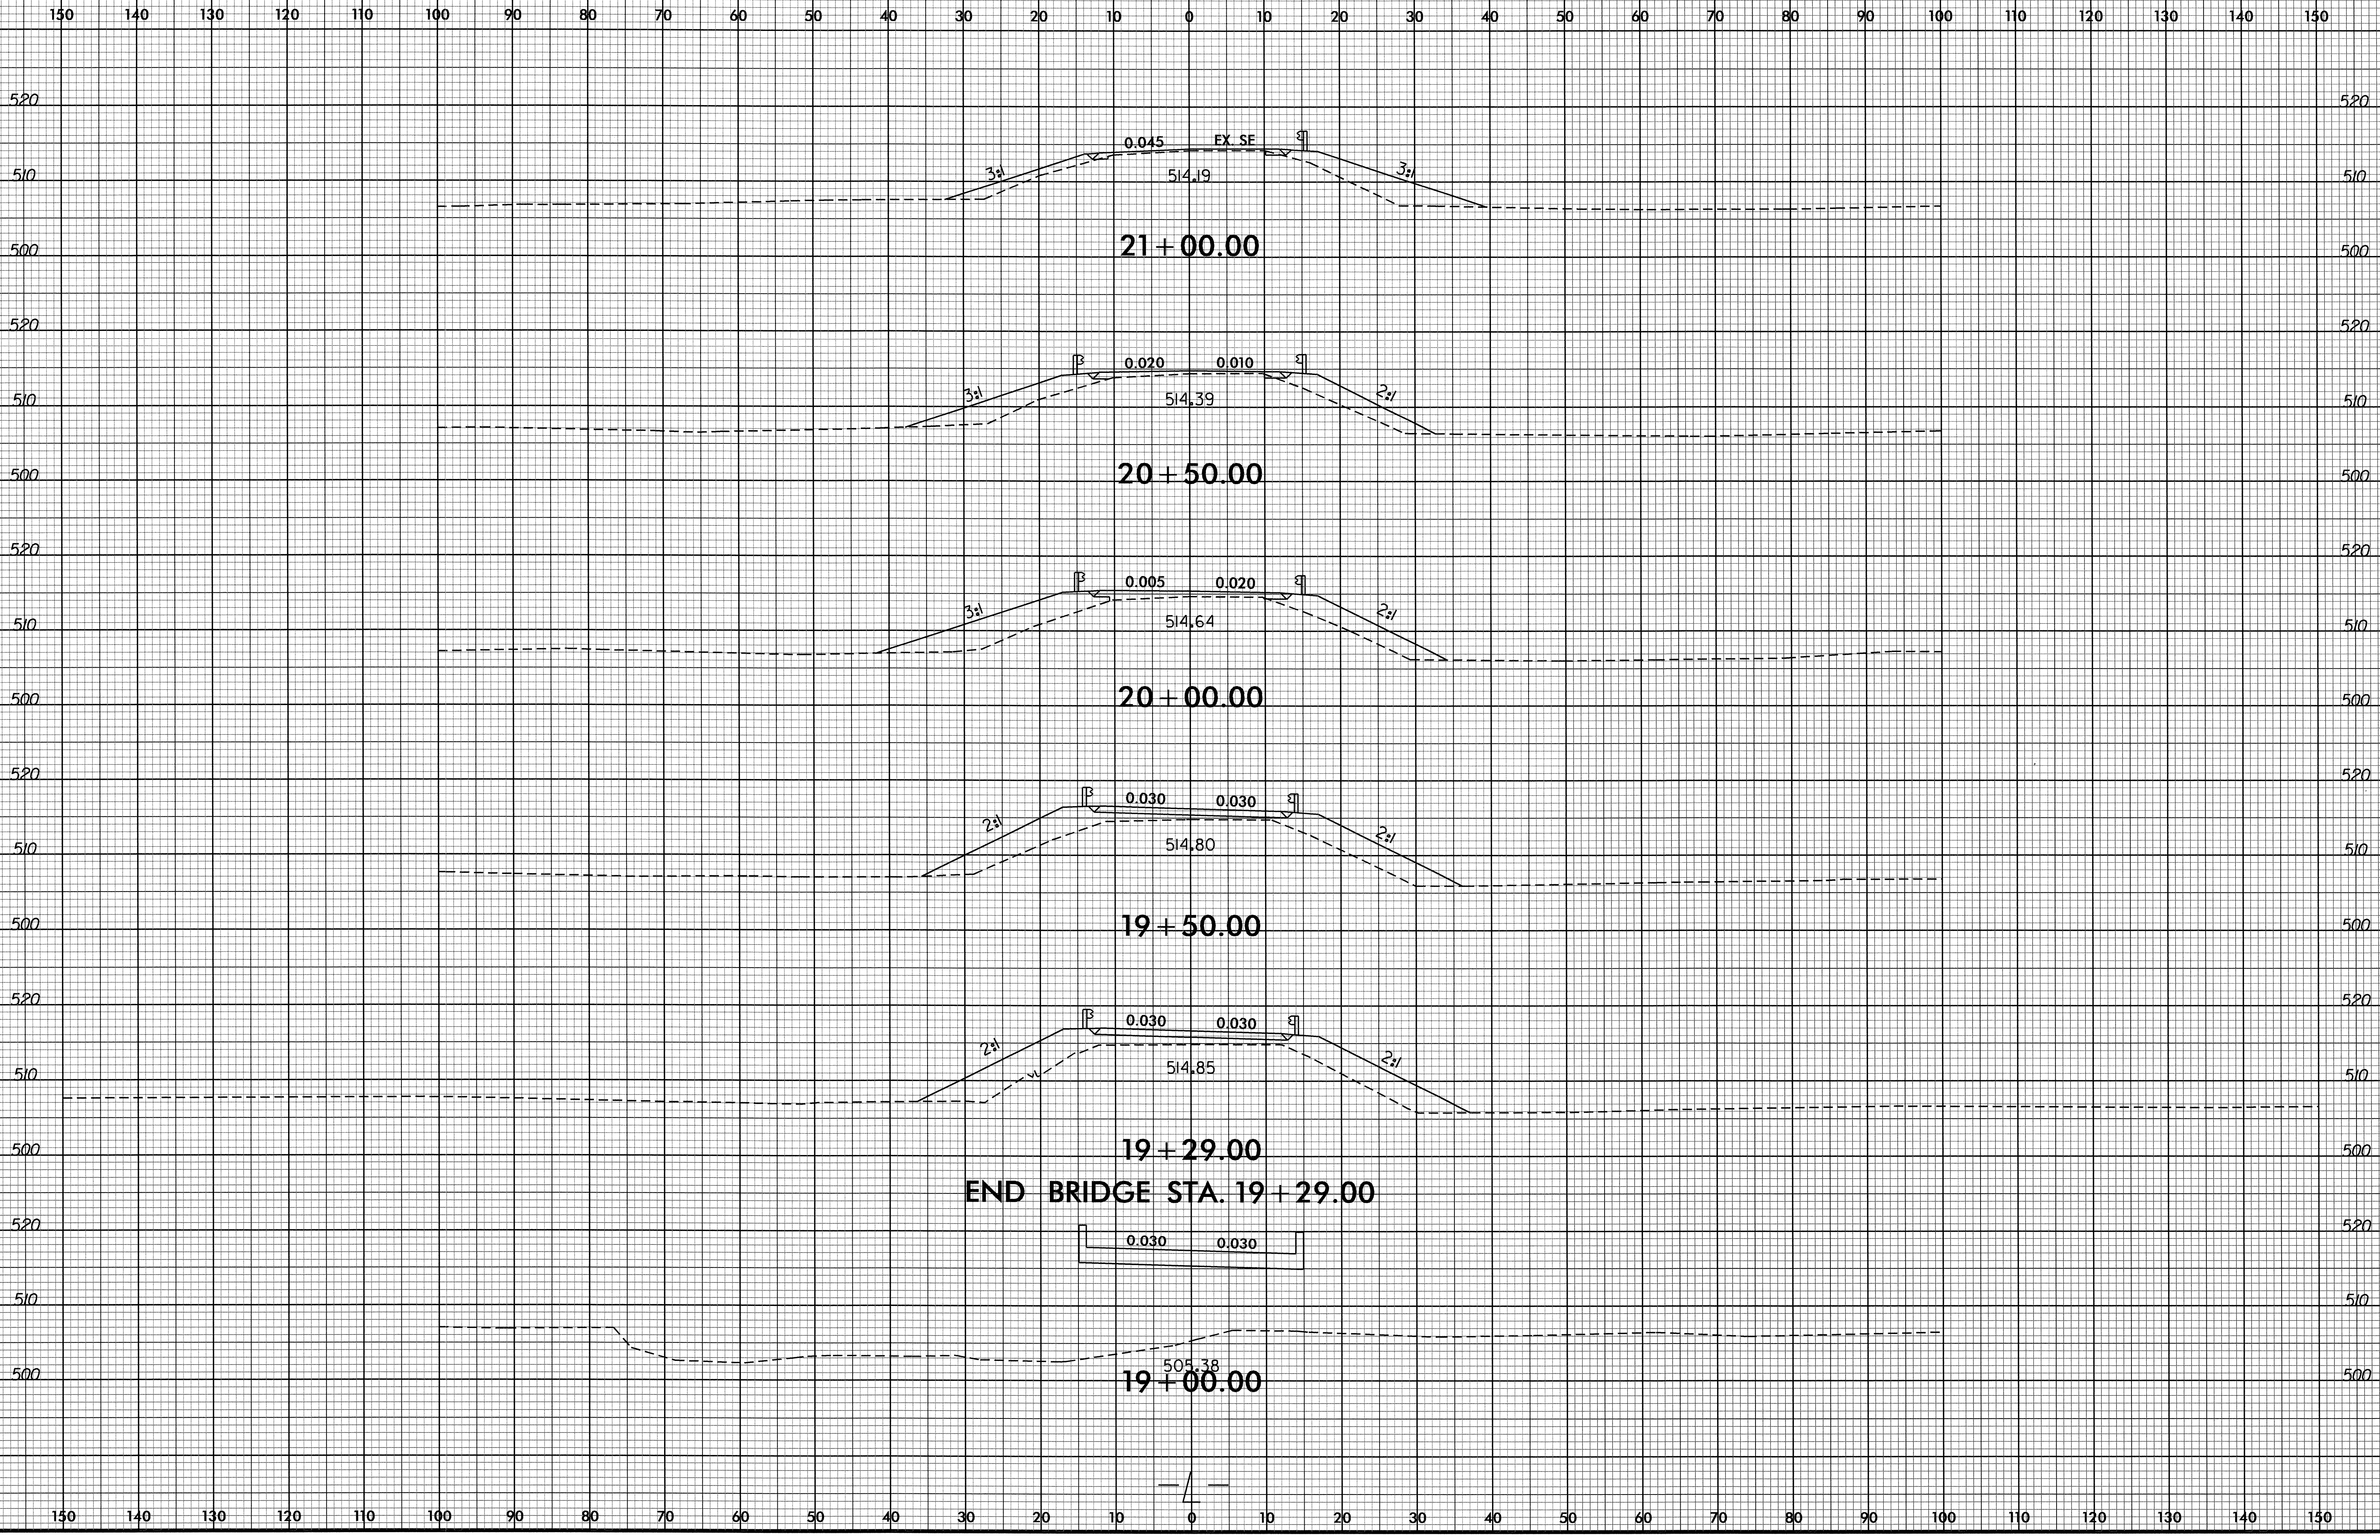


22-JUL-2011 15:15  
P:\Roadway\XSC\4294\_rdy\_xpl.dgn  
\$\$\$\$\$USERNAME\$\$\$\$\$

8/23/99

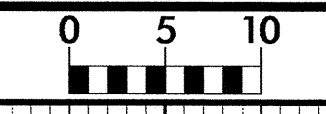

PROJ. REFERENCE NO.  
B-4294

SHEET NO.  
X-5

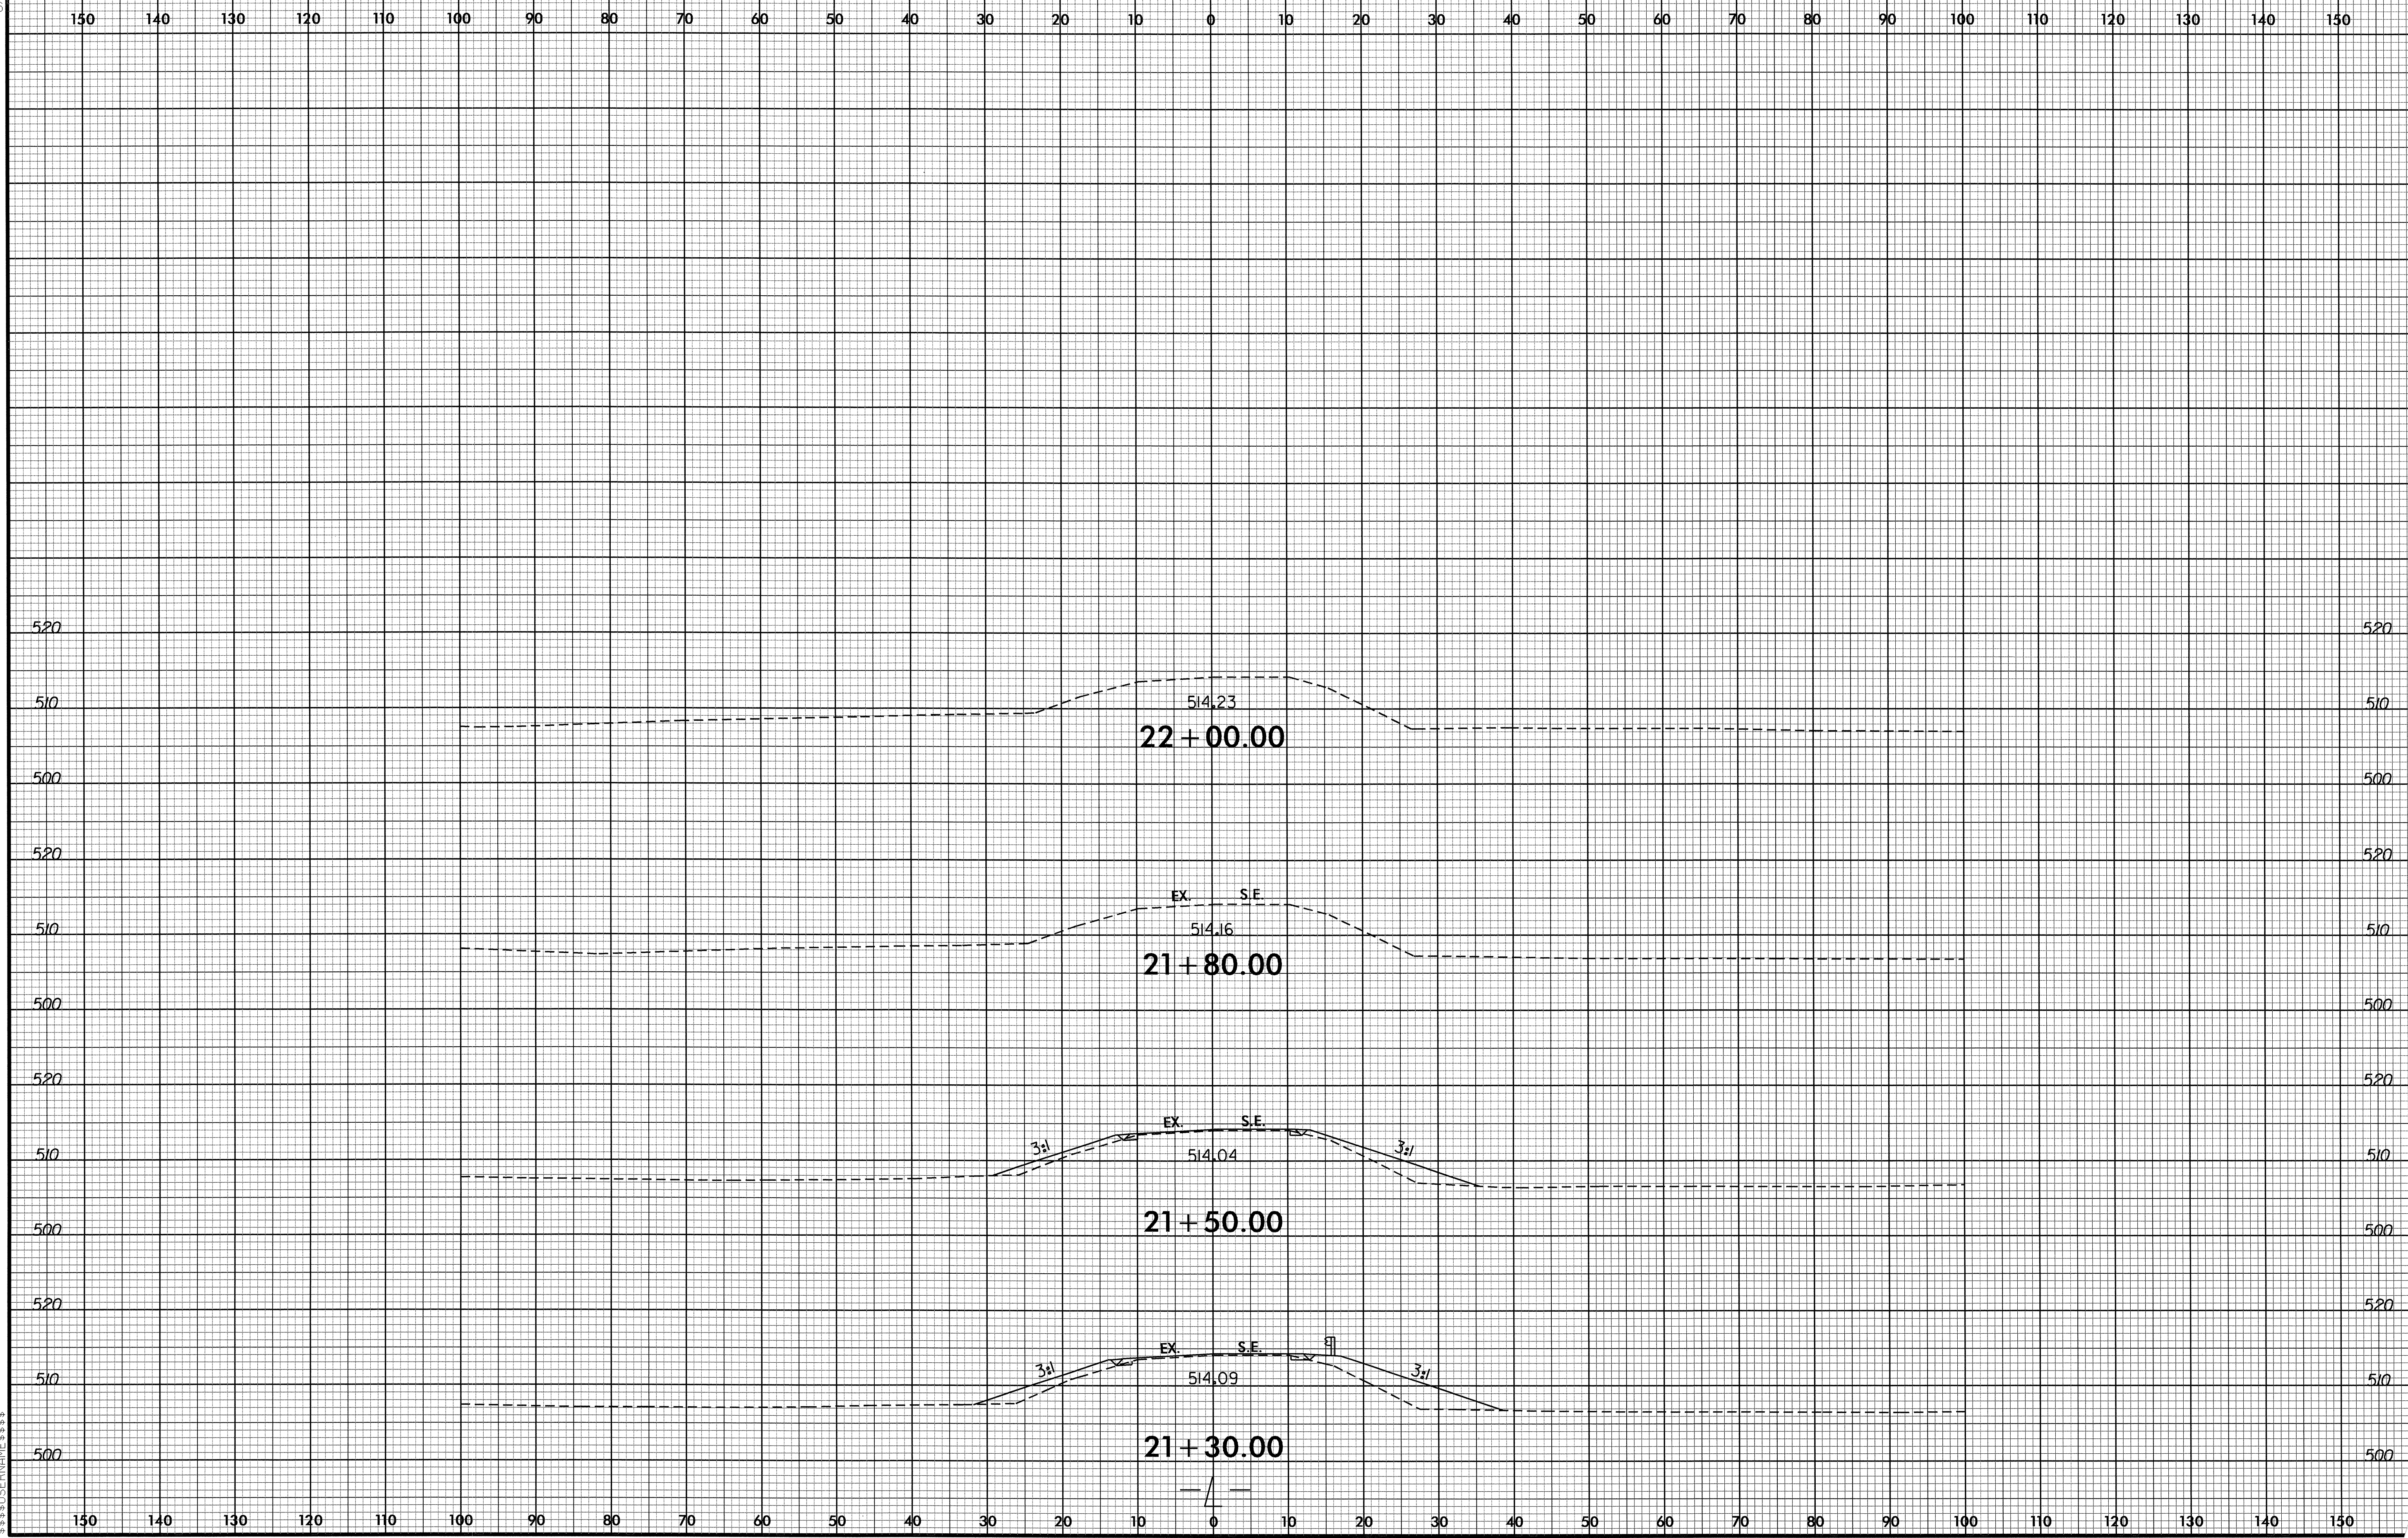

22-JUL-2011 15:53:55 C:\p4294-rdy-spl1.dgn  
3:33:55 PM