



8/23/09

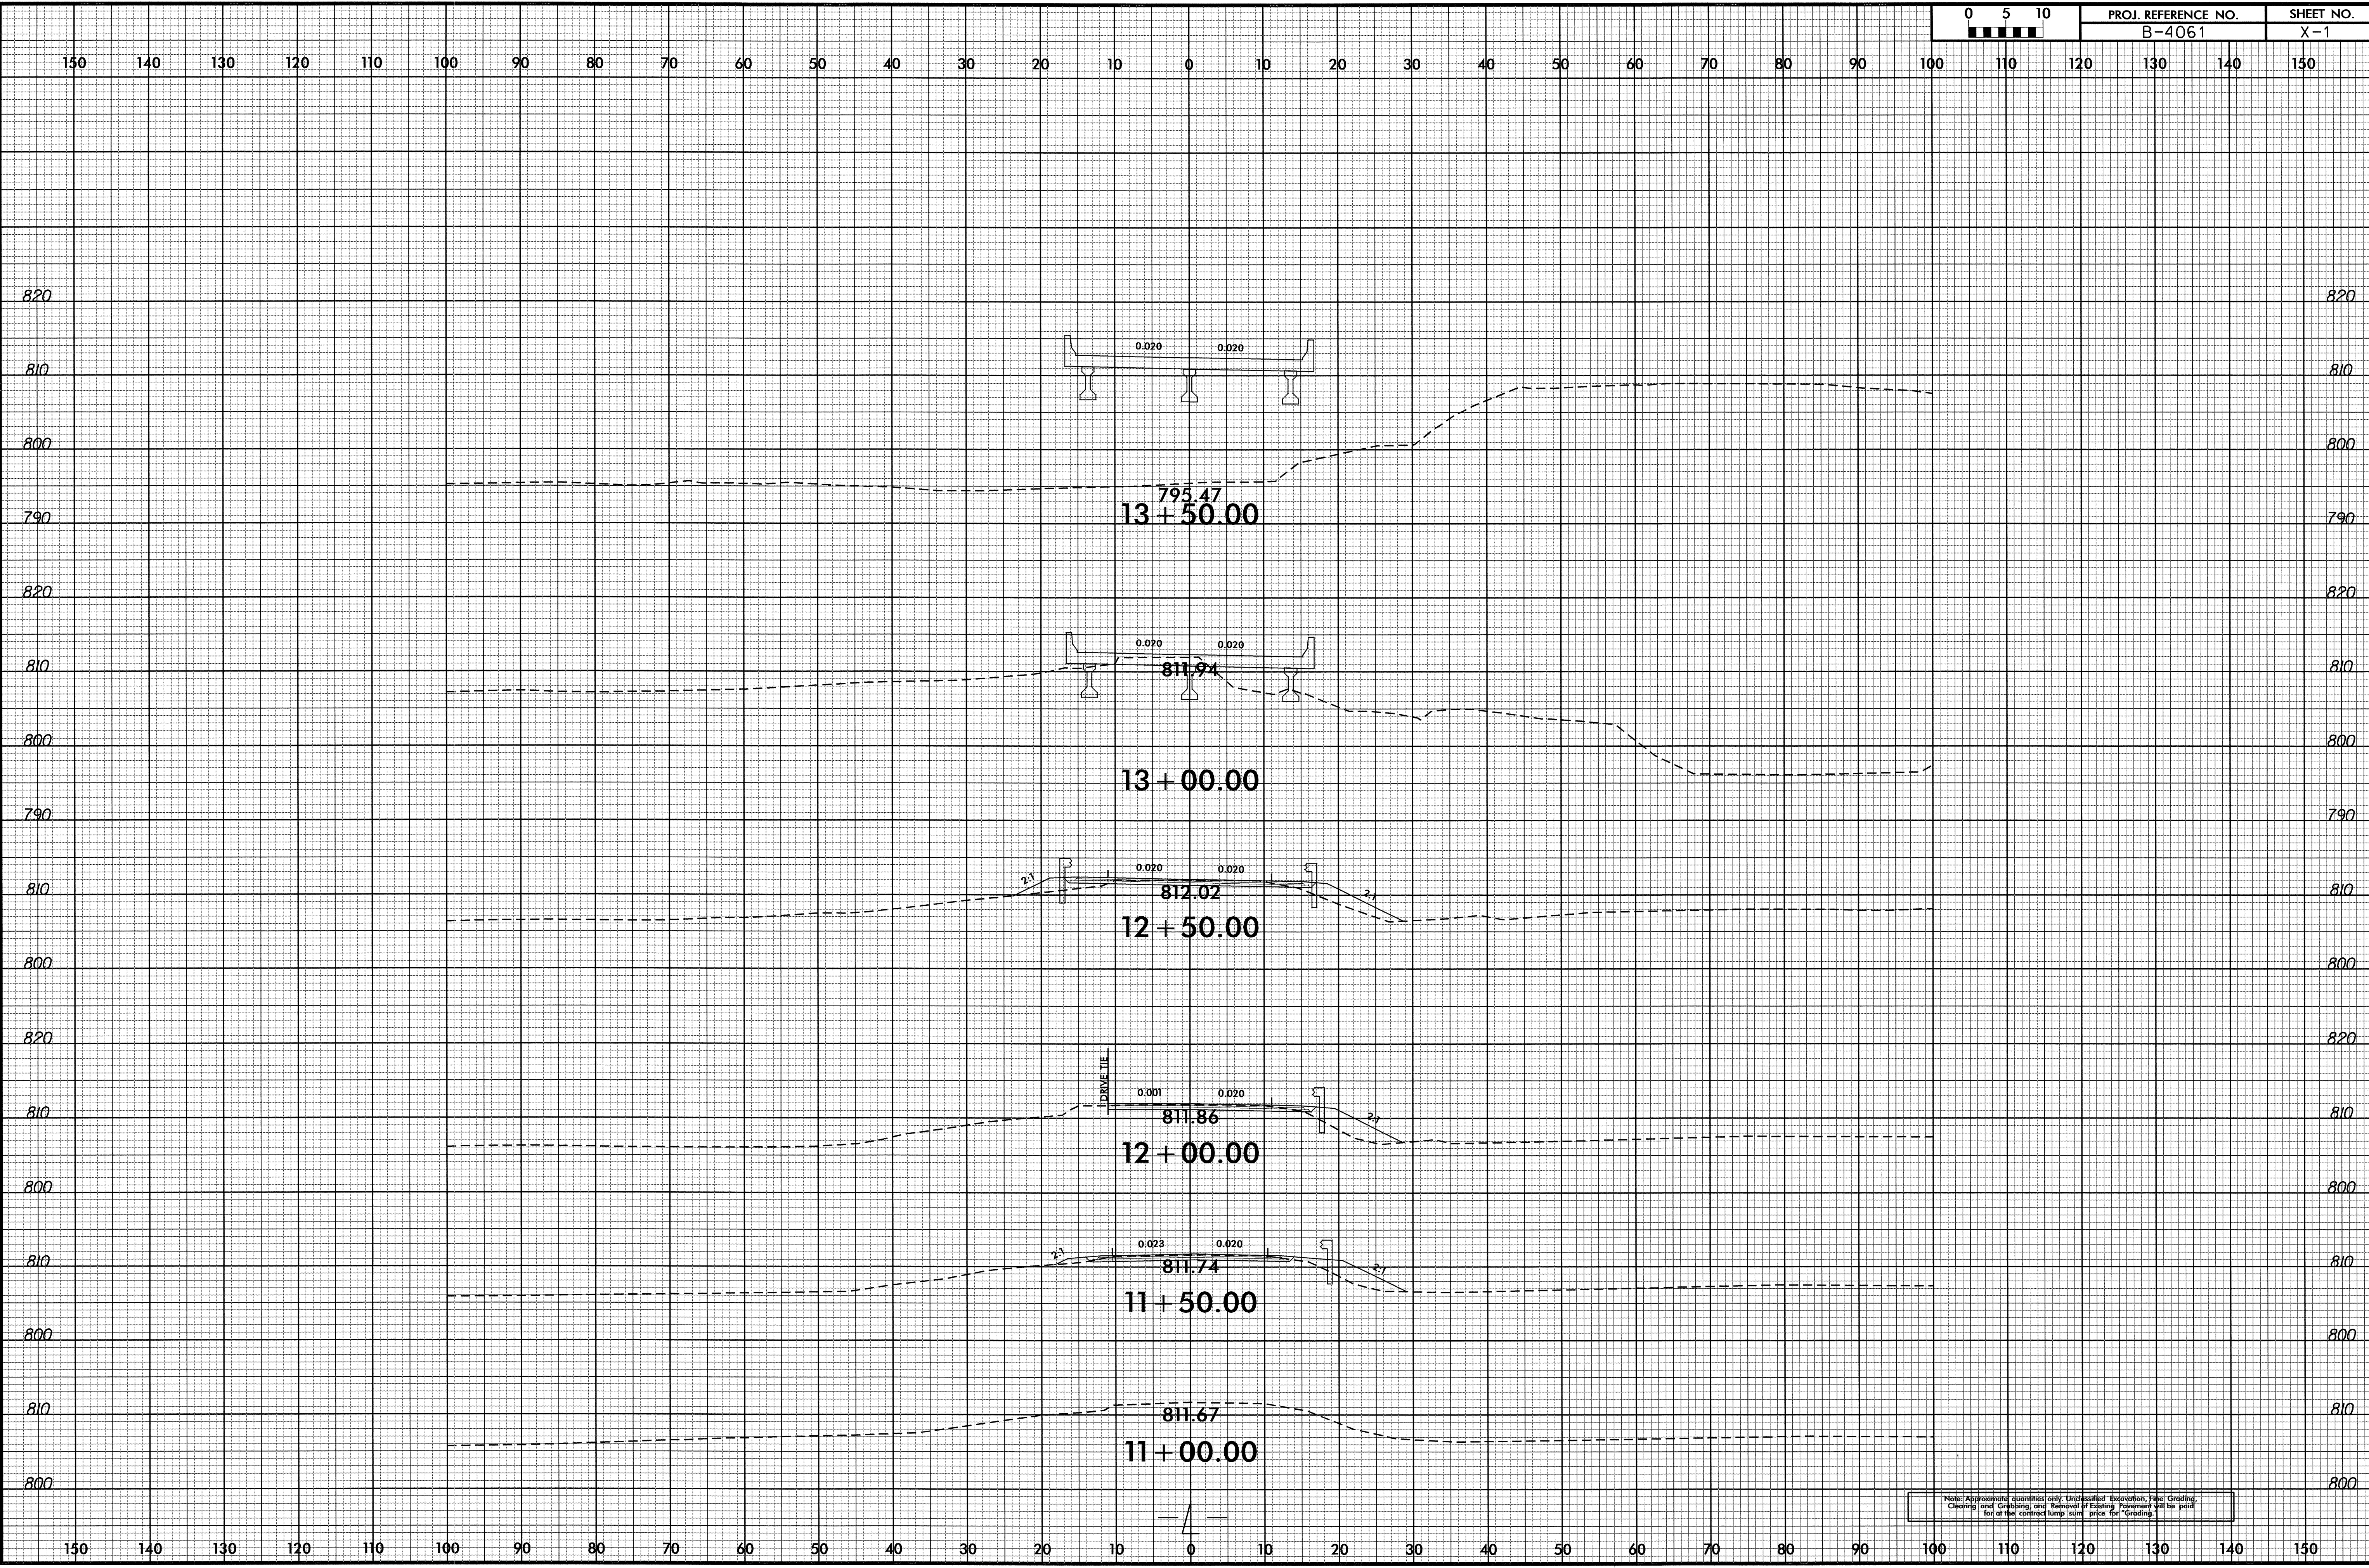

21-NOV-2010 09:11
R:\Roadway\XSC\B-4061_r.dwg_xpl.dgn
\$\$\$\$USERNAME\$\$\$\$


Note: Approximate quantities only. Unclassified Excavation, Filling, Grading, Cleaning and Grabbing, and Removal of Existing Pavement will be paid for on the contract lump sum price for Grading.

8/23/99

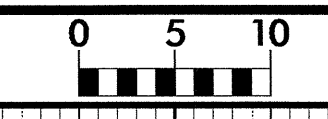


PROJ. REFERENCE NO.
B-4061

SHEET NO.
X-2

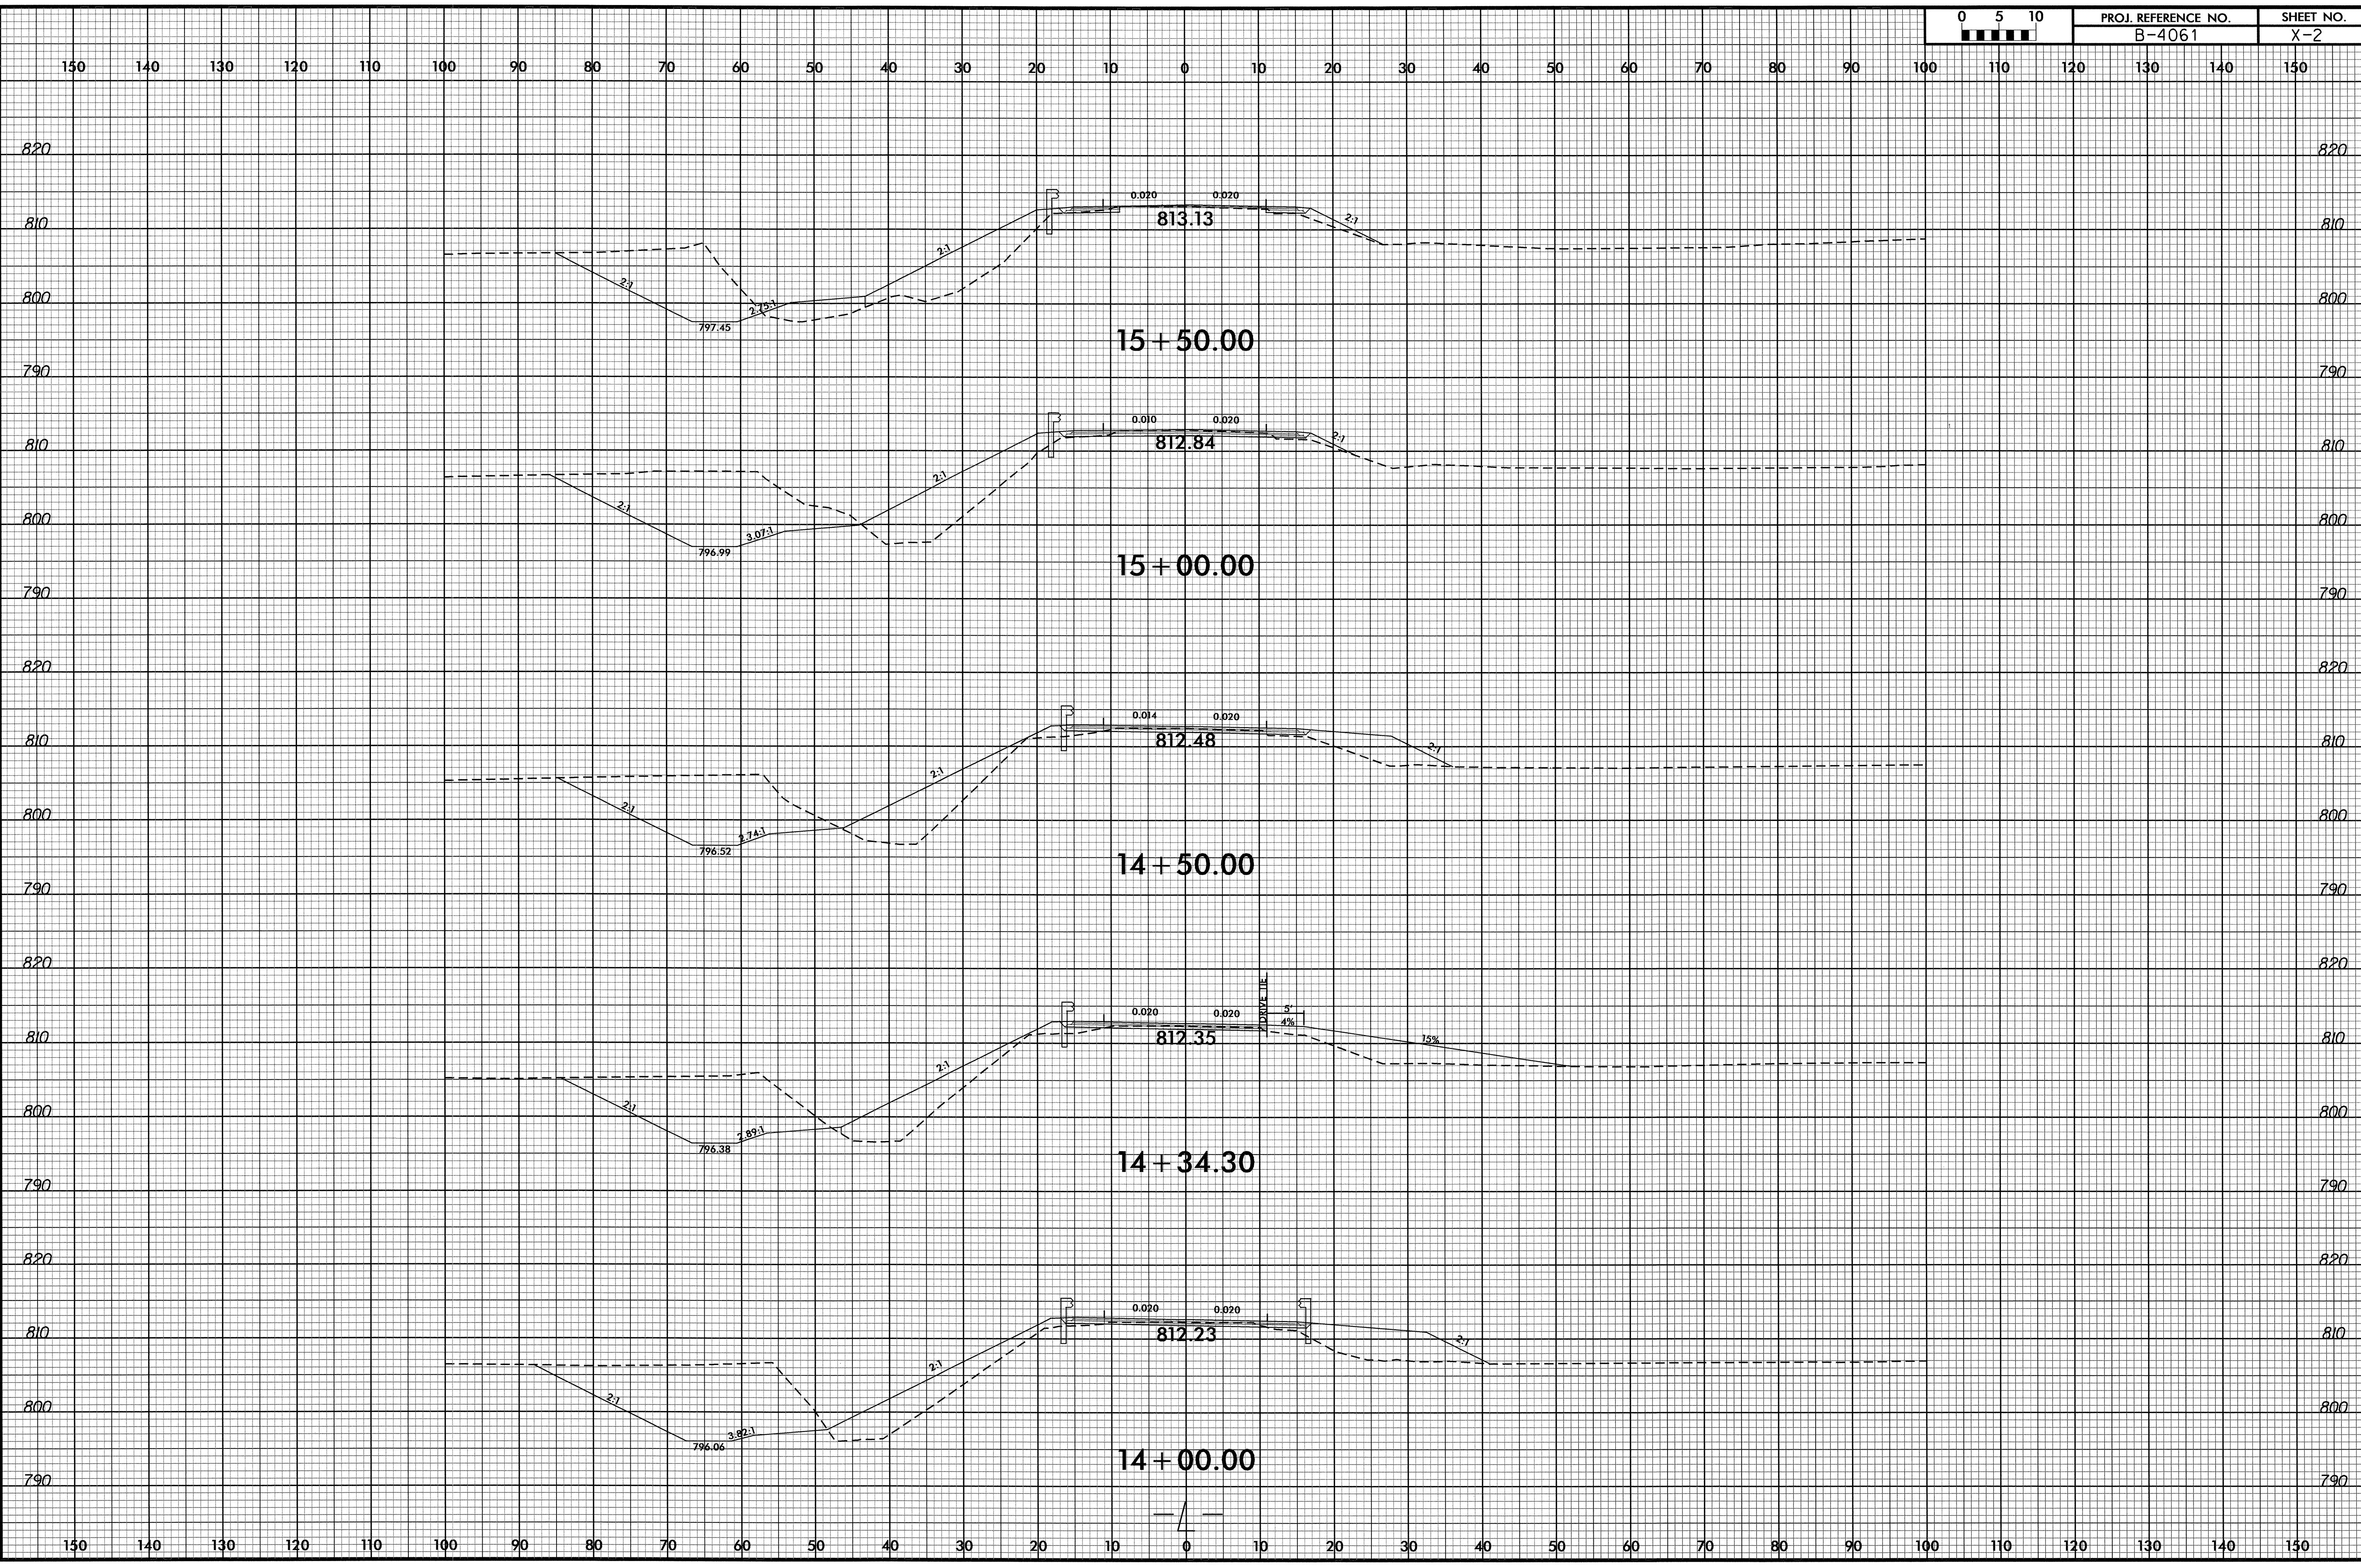


21-NOV-2011 09:10
R:\Roadway\SC-B-4061_rdu_xpl.dgn
\$\$\$\$USERNAME\$\$\$\$

8/23/98

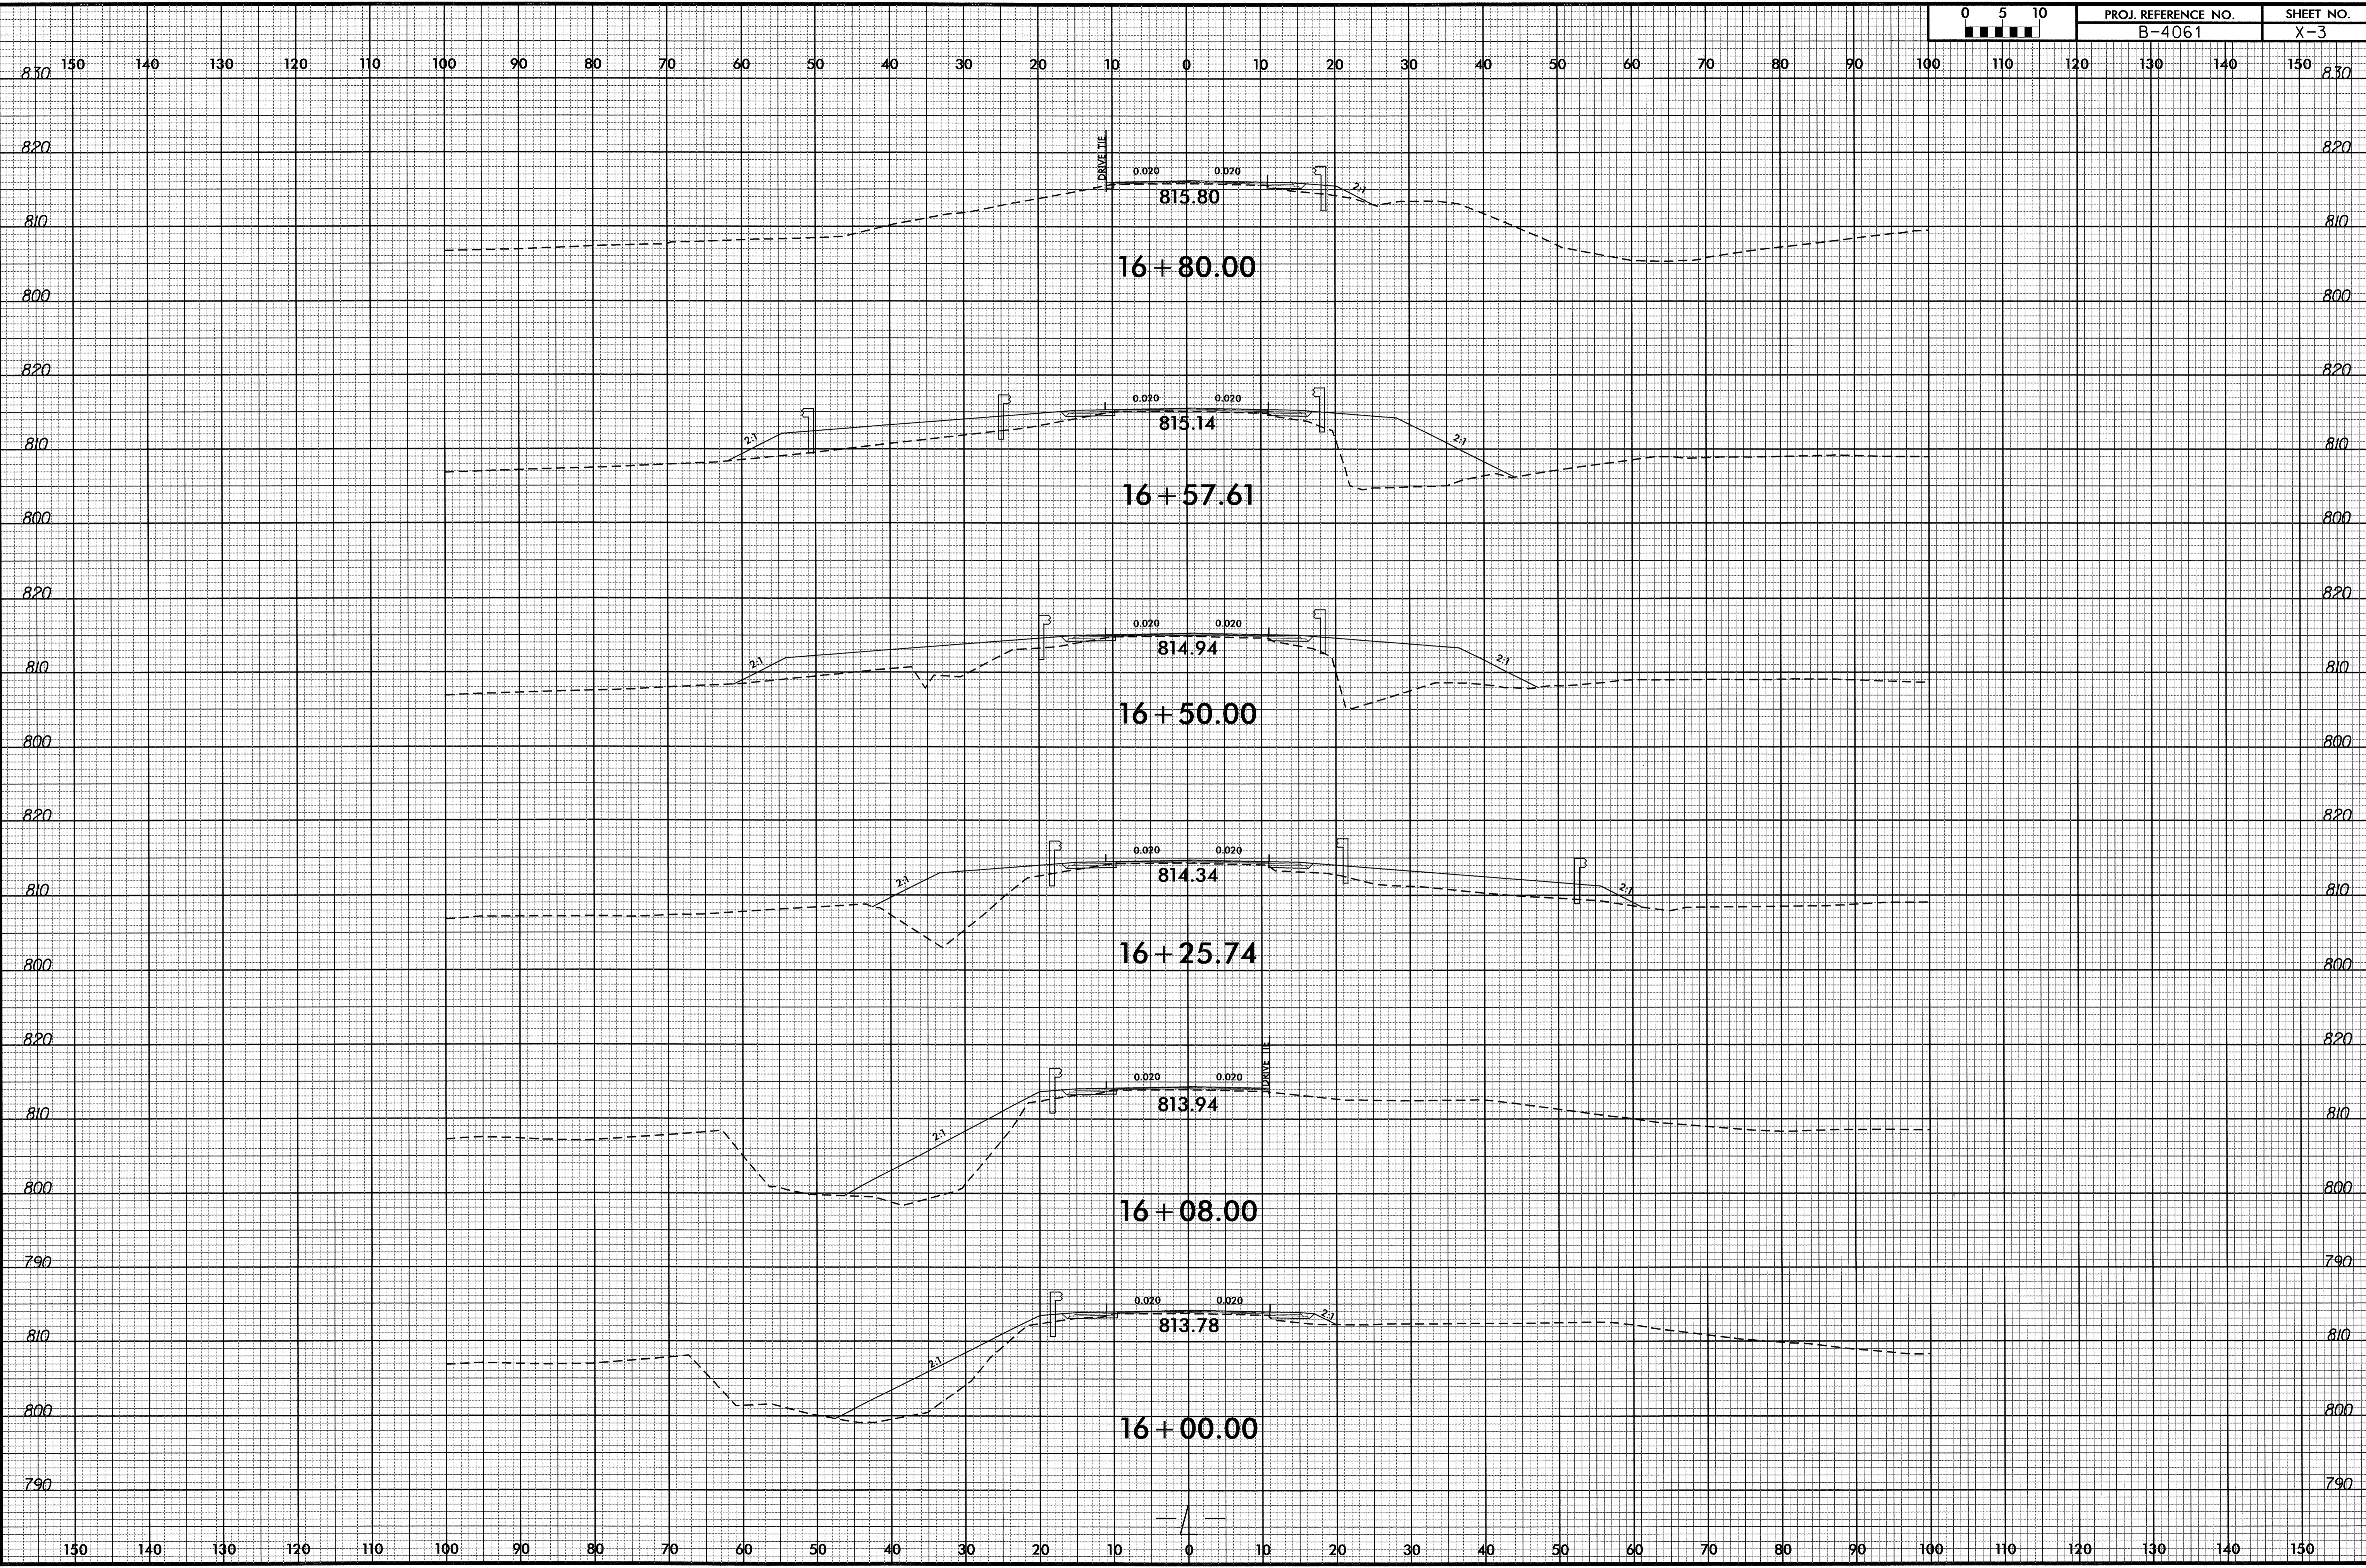


21-NOV-2011 09:40
R:\Roadway\XSC\p-4061_rdy_xpl.dgn
\$\$\$\$USERNAME\$\$\$\$

8/23/99

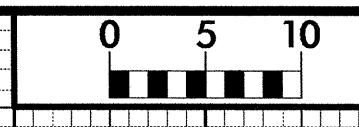

PROJ. REFERENCE NO.	SHEET NO.
B-4061	X-4

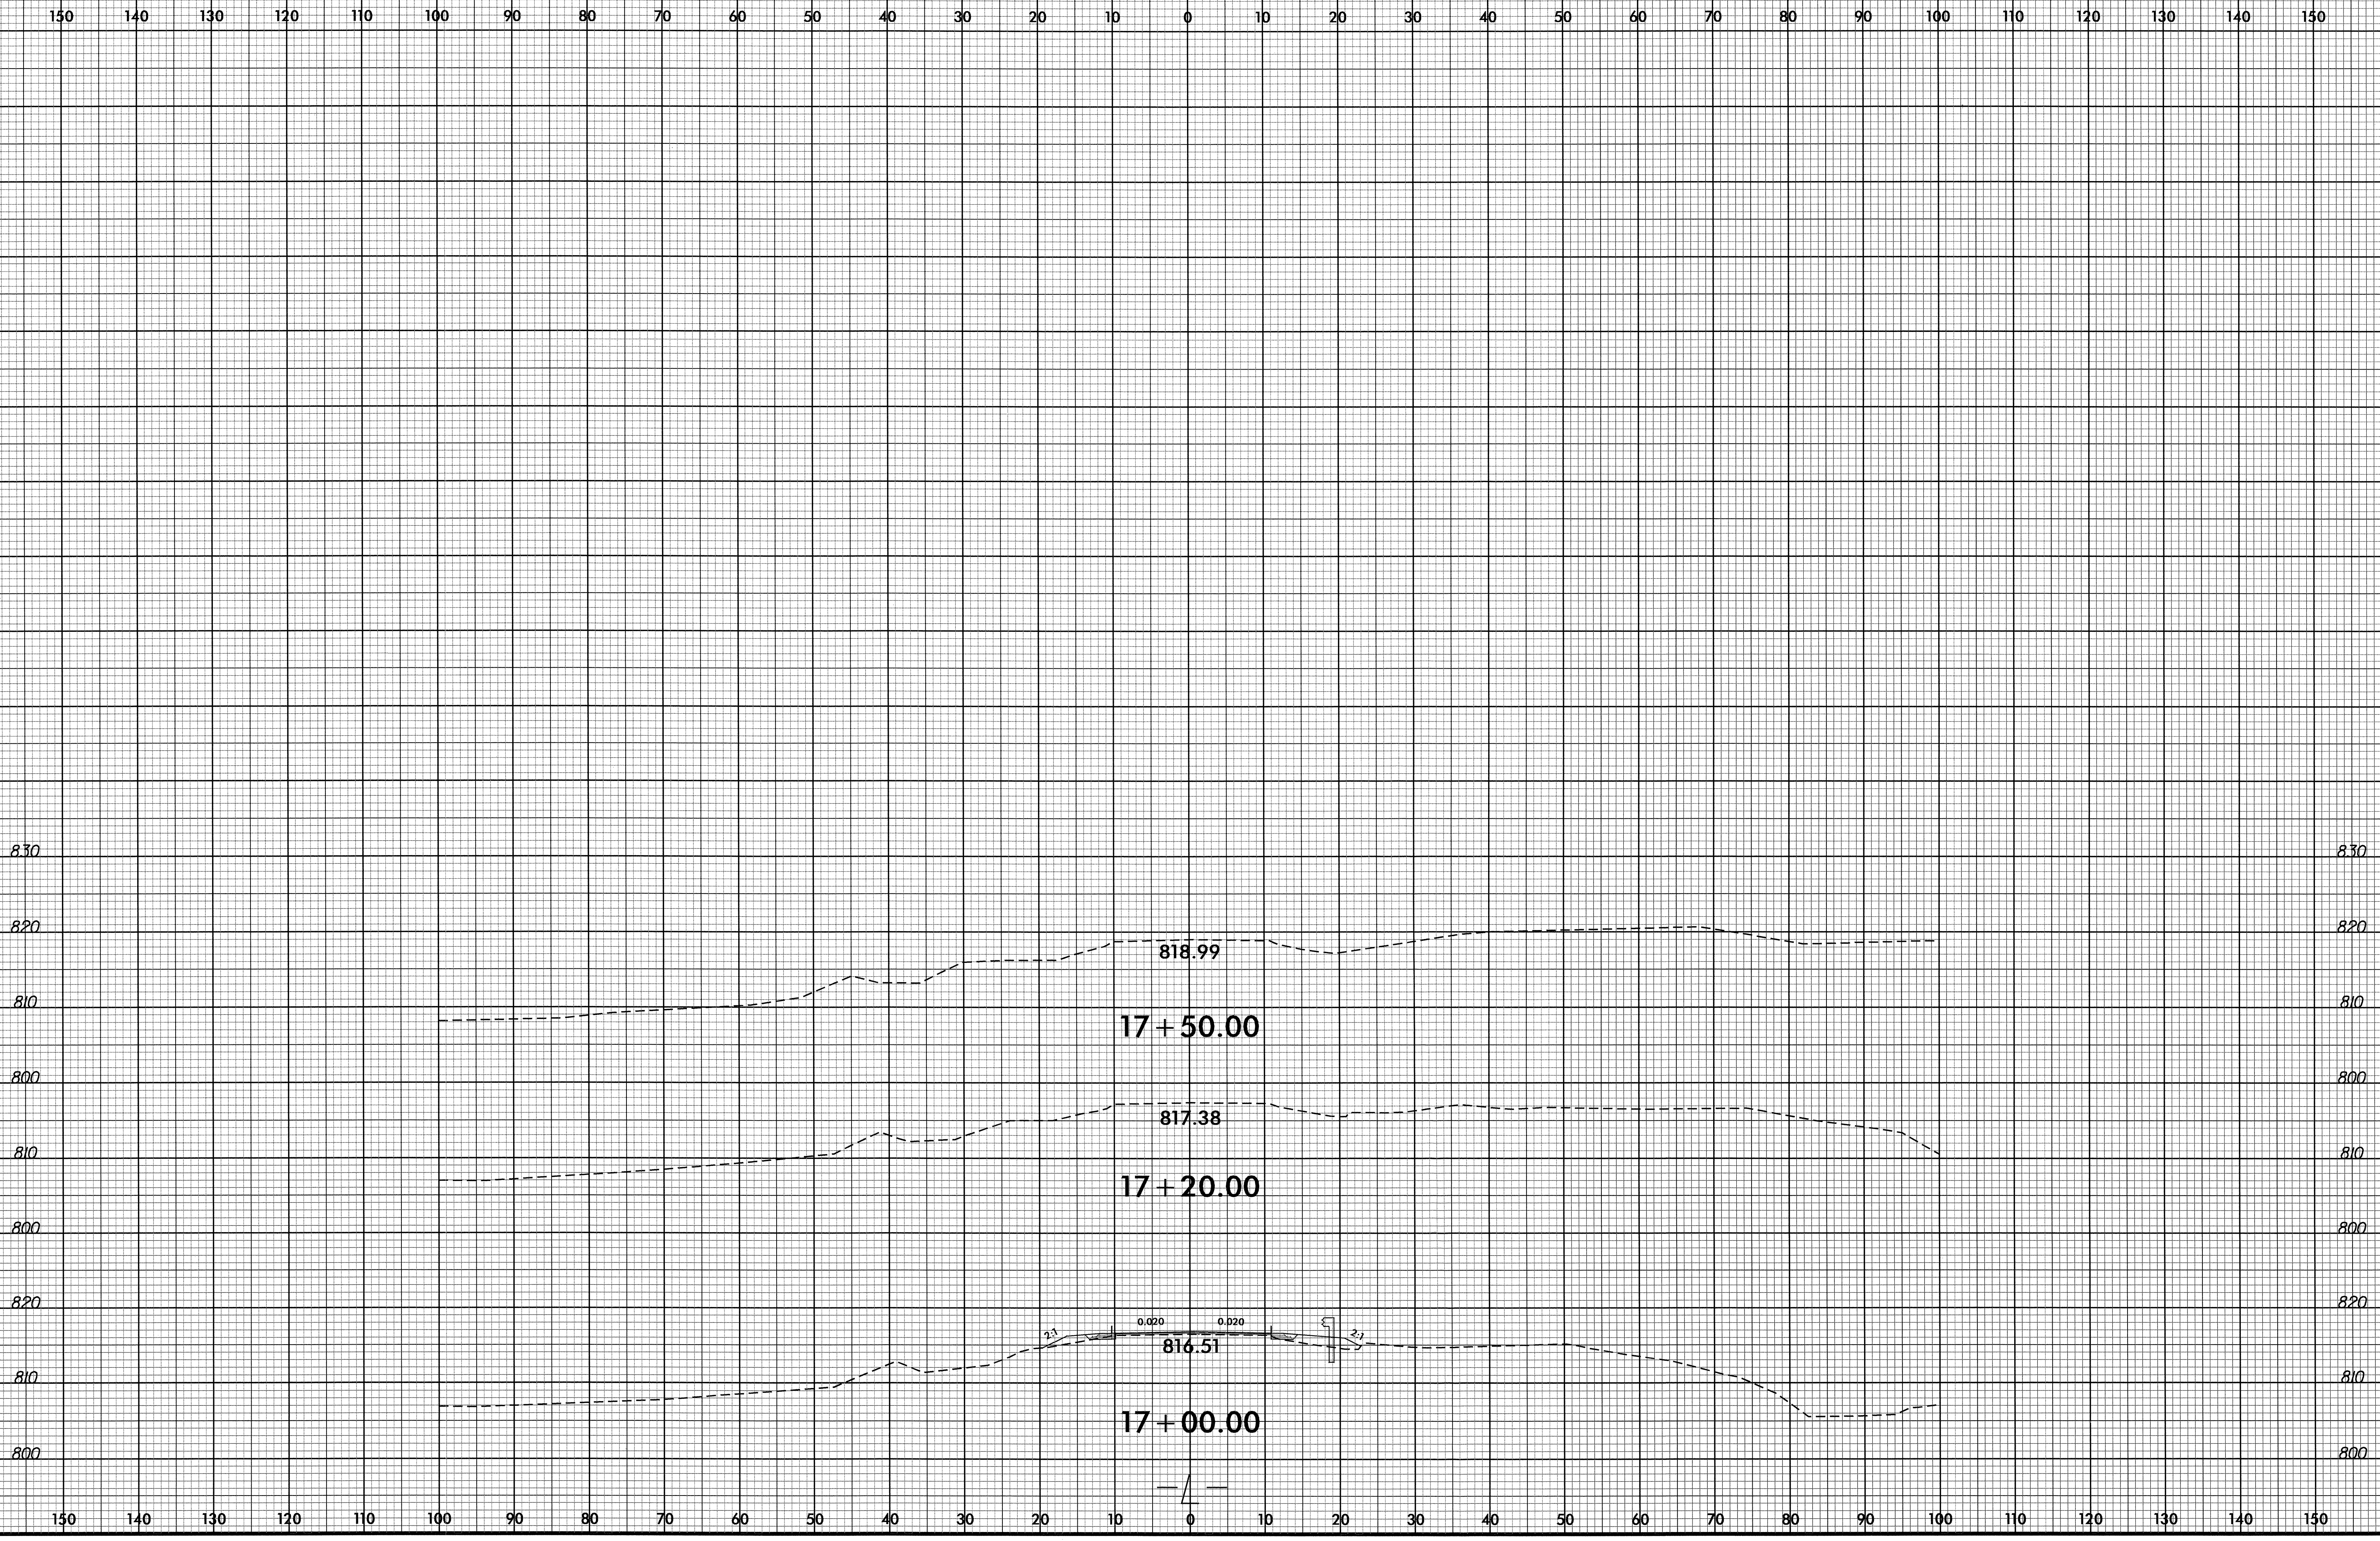

21-NOV-2010 09:40
 R:\Roadwork\XSC\B-4061_rdu_xpl.dgn
 \$\$\$USERNAME\$\$\$